

PLANS

NOT

TO

SCALE

STATE	RIGHT OF WAY ID.	SHEET NO.	TOTAL SHEETS
MONTANA	BR 9007(31)	1	3
PROJECT NUMBER 2170-031			
SUN RIVER - FORT SHAW			

MONTANA DEPARTMENT OF TRANSPORTATION


RIGHT OF WAY PLAN OF FEDERAL AID PROJECT BR 9007(31) SUN RIVER - FORT SHAW

CASCADE COUNTY

0.8 Kilometers


INDEX

PARCEL NO.	OWNERSHIP	SHEET NO.
1	RICHARD V. TARAS, Trustee	2
2	DANIEL C. & MARY BETH EWEN	2
3	STATE OF MONTANA	2
4	WALTER H. & BARBARA G. SAVOY	2,3
5	MELVIN E. DAWSON	2,3
6	CASCADE COUNTY	2,3
7	DELETED	

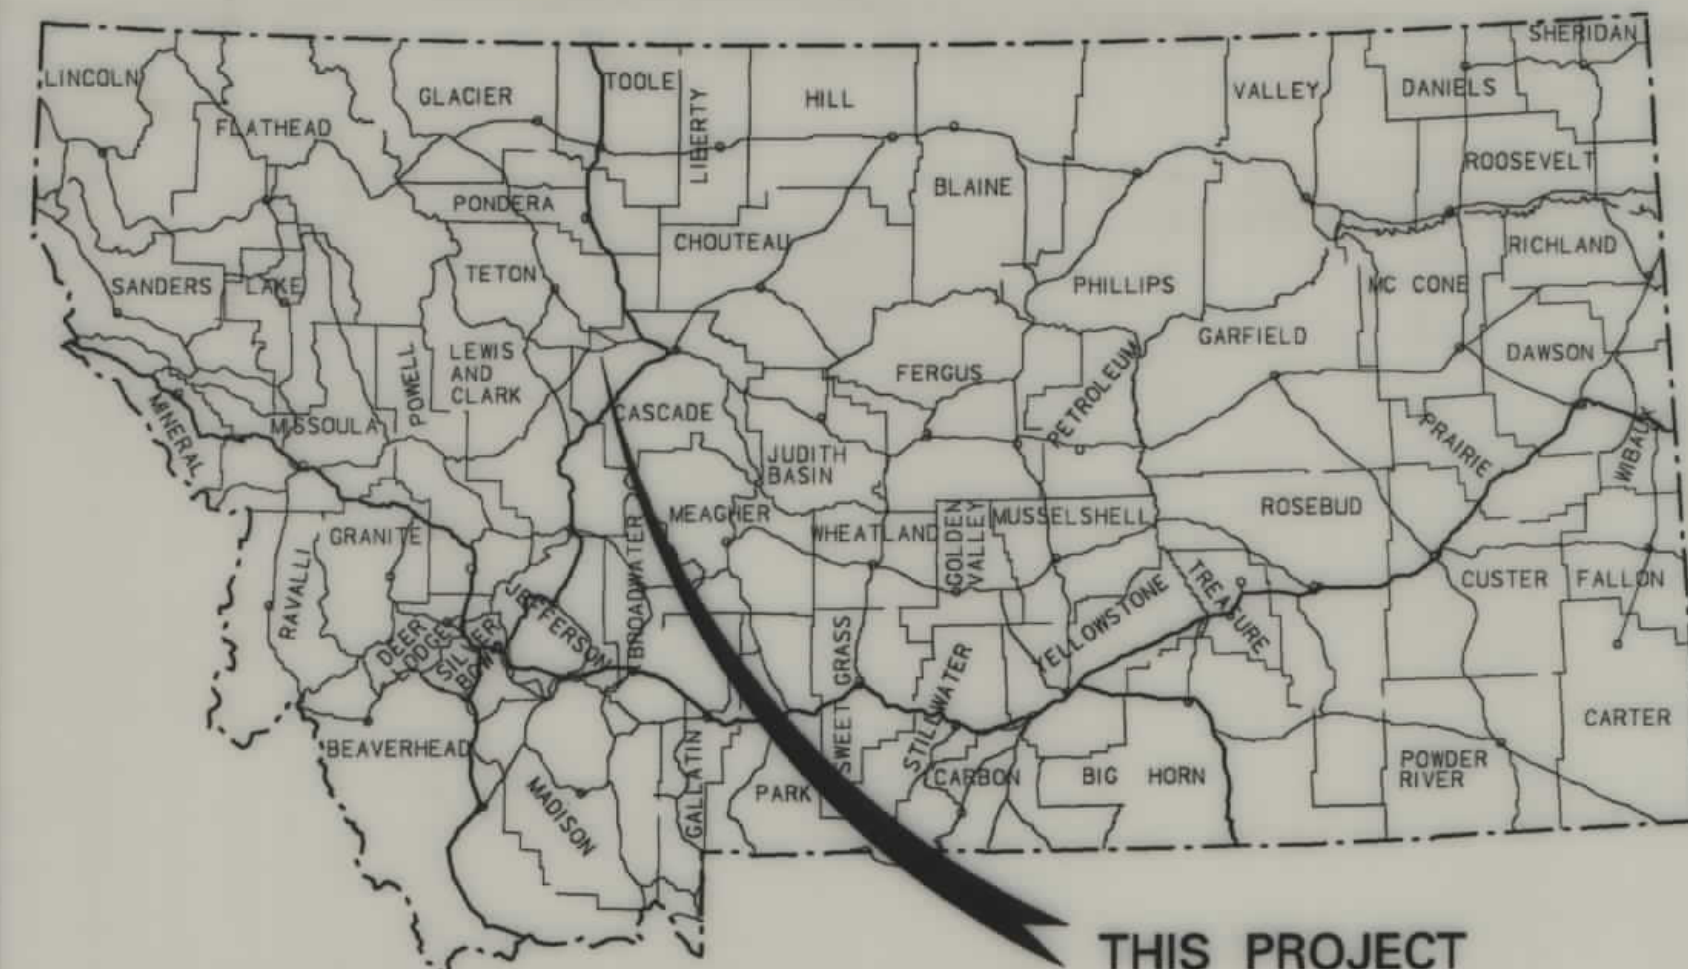

CONVENTIONAL SIGNS

PROPOSED RIGHT OF WAY LINE	---
EXISTING RIGHT OF WAY LINE	---
RAILROAD RIGHT OF WAY LINE	---
CENTERLINE (C) OR PROJECTED LINE	---
STK'D CENTERLINE	---
SECTION LINE	---
OWNERSHIP BOUNDARY	---
FULL ACCESS CONTROL	AC AC
LIMITED ACCESS CONTROL	/// ///
EXISTING ACCESS CONTROL	/// ///
PRESENT TRAVELED WAY (P.T.W.)	---
FENCE LINE	---
EXISTING GUARDRAIL	---
PROPOSED GUARDRAIL	---
GATE IN FENCE	---
CATTLE GUARD: EXIST. - PROPOSED	---
SECTION CORNER	FOUND UNFOUND
1/4 SECTION CORNER	---
CLOSING CORNER	---
MEANDER CORNER	---
CENTER OF SECTION	---
RIGHT OF WAY MONUMENT	---
PROPERTY CORNER PIN	---
POWER POLE IN PLACE	---
TELEPHONE POLE IN PLACE	---
TELEGRAPH POLE IN PLACE	---
LIGHT POLE	---
PROPOSED CULVERT	---
EXISTING CULVERT	---
OUTLET DITCH	---
INLET DITCH	---
EXISTING DITCH	---
CHANNEL CHANGES	---
DITCH BLOCK	---
RIPRAP	---
BRIDGES	---
RAILROADS	---
PARCEL NUMBERS	---
APPROACH: EXIST. - PROPOSED	---

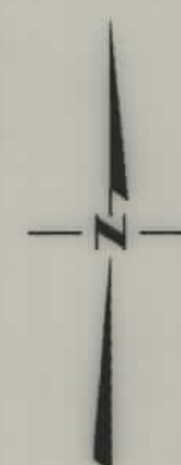


THIS CONTRACT

STA. 18+14.86 END BR 9007(18)

STA. 13+97
NEW 7.2 m X 83.5 m BRIDGE

STA. 10+29.76 BEG. BR 9007(18)

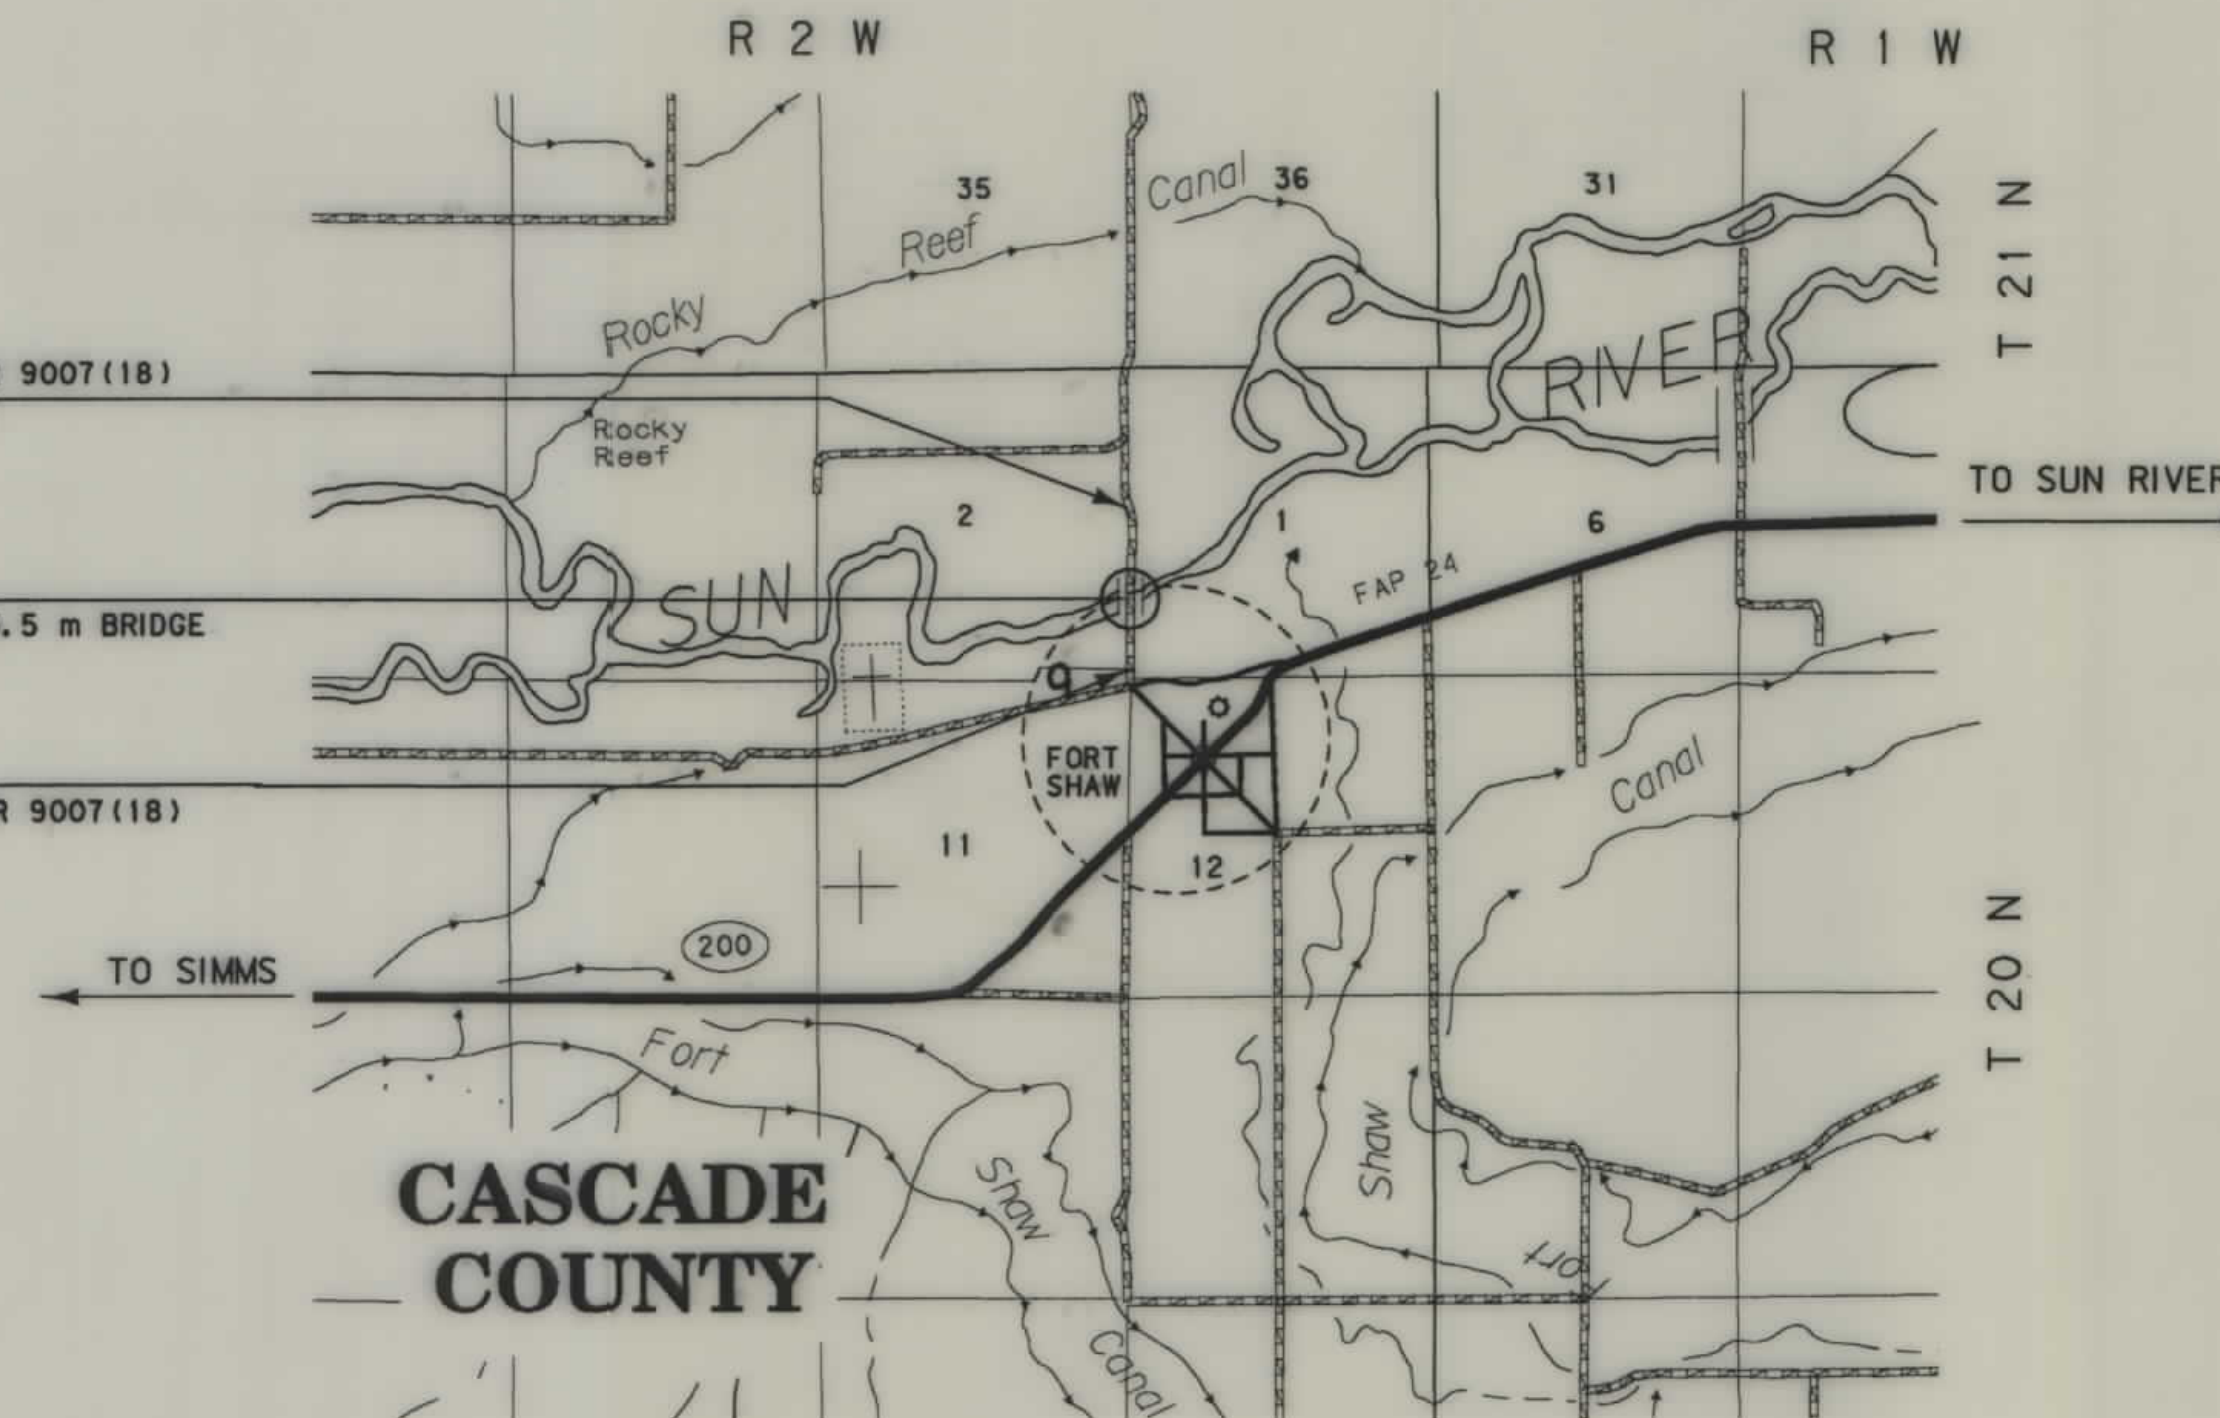

ASSOCIATED PROJECT ID.

RELATED PROJECTS

FHWA/ APPROVAL 2-4-97
MAP REVISED 2-25-97

RDROW

MONTANA
CADD

3
2

SUN RIVER - FORT SHAW

A horizontal scale bar with three segments. The first segment is labeled '0' at its left end. The second segment is labeled '50M' at its right end. The third segment is labeled '100M' at its right end. Above the bar, the text 'SCALE 1:1000' is printed.

C:\p09\2170\170.mxd File: 26 1597 13:26:23



RDROW




3
1

OWNERSHIP																			
PARCEL	NAME	ADDRESS	TOTAL AREA		GROSS R/W AREA		EX. EASE. AREA		NET AREA		REMAINDER				CONST. PMT. AREA		EASE. AREA		SHEET NO.
			METRIC	ENGLISH	METRIC	ENGLISH	METRIC	ENGLISH	METRIC	ENGLISH	LEFT		RIGHT		METRIC	ENGLISH	METRIC	ENGLISH	
											METRIC	ENGLISH	METRIC	ENGLISH					
4	WALTER H. & BARBARA G. SAVOY	FORT SHAW, MT. 59443																	
5	MELVIN E. DAWSON	1734 ALDER Dr. GREAT FALLS MT. 59403	66.773ha±	165 AC. ±	1.257ha	3.11 AC.	0.376ha	0.93 AC.	* 0.881ha	*2.18 AC.	65.516ha±	161.89 AC.±			#0.086ha	#0.21 AC.			
6	CASCADE COUNTY	CASCADE COUNTY, GREAT FALLS MT. 59403													0.033ha	0.08 AC.			
7	DELETED																		

STATE	RIGHT OF WAY ID.	SHEET NO.	TOTAL SHEETS
MONTANA	BR 9007(31)	3	3
PROJECT NUMBER 2170-031			
SUN RIVER - FORT SHAW			

0.002ha (0.004 AC.) EXISTING COUNTY ROAD EASEMENT.
* AREA OF ACQUISITION TO BE ACQUIRED BY EASEMENT IN THE NAME OF CASCADE COUNTY

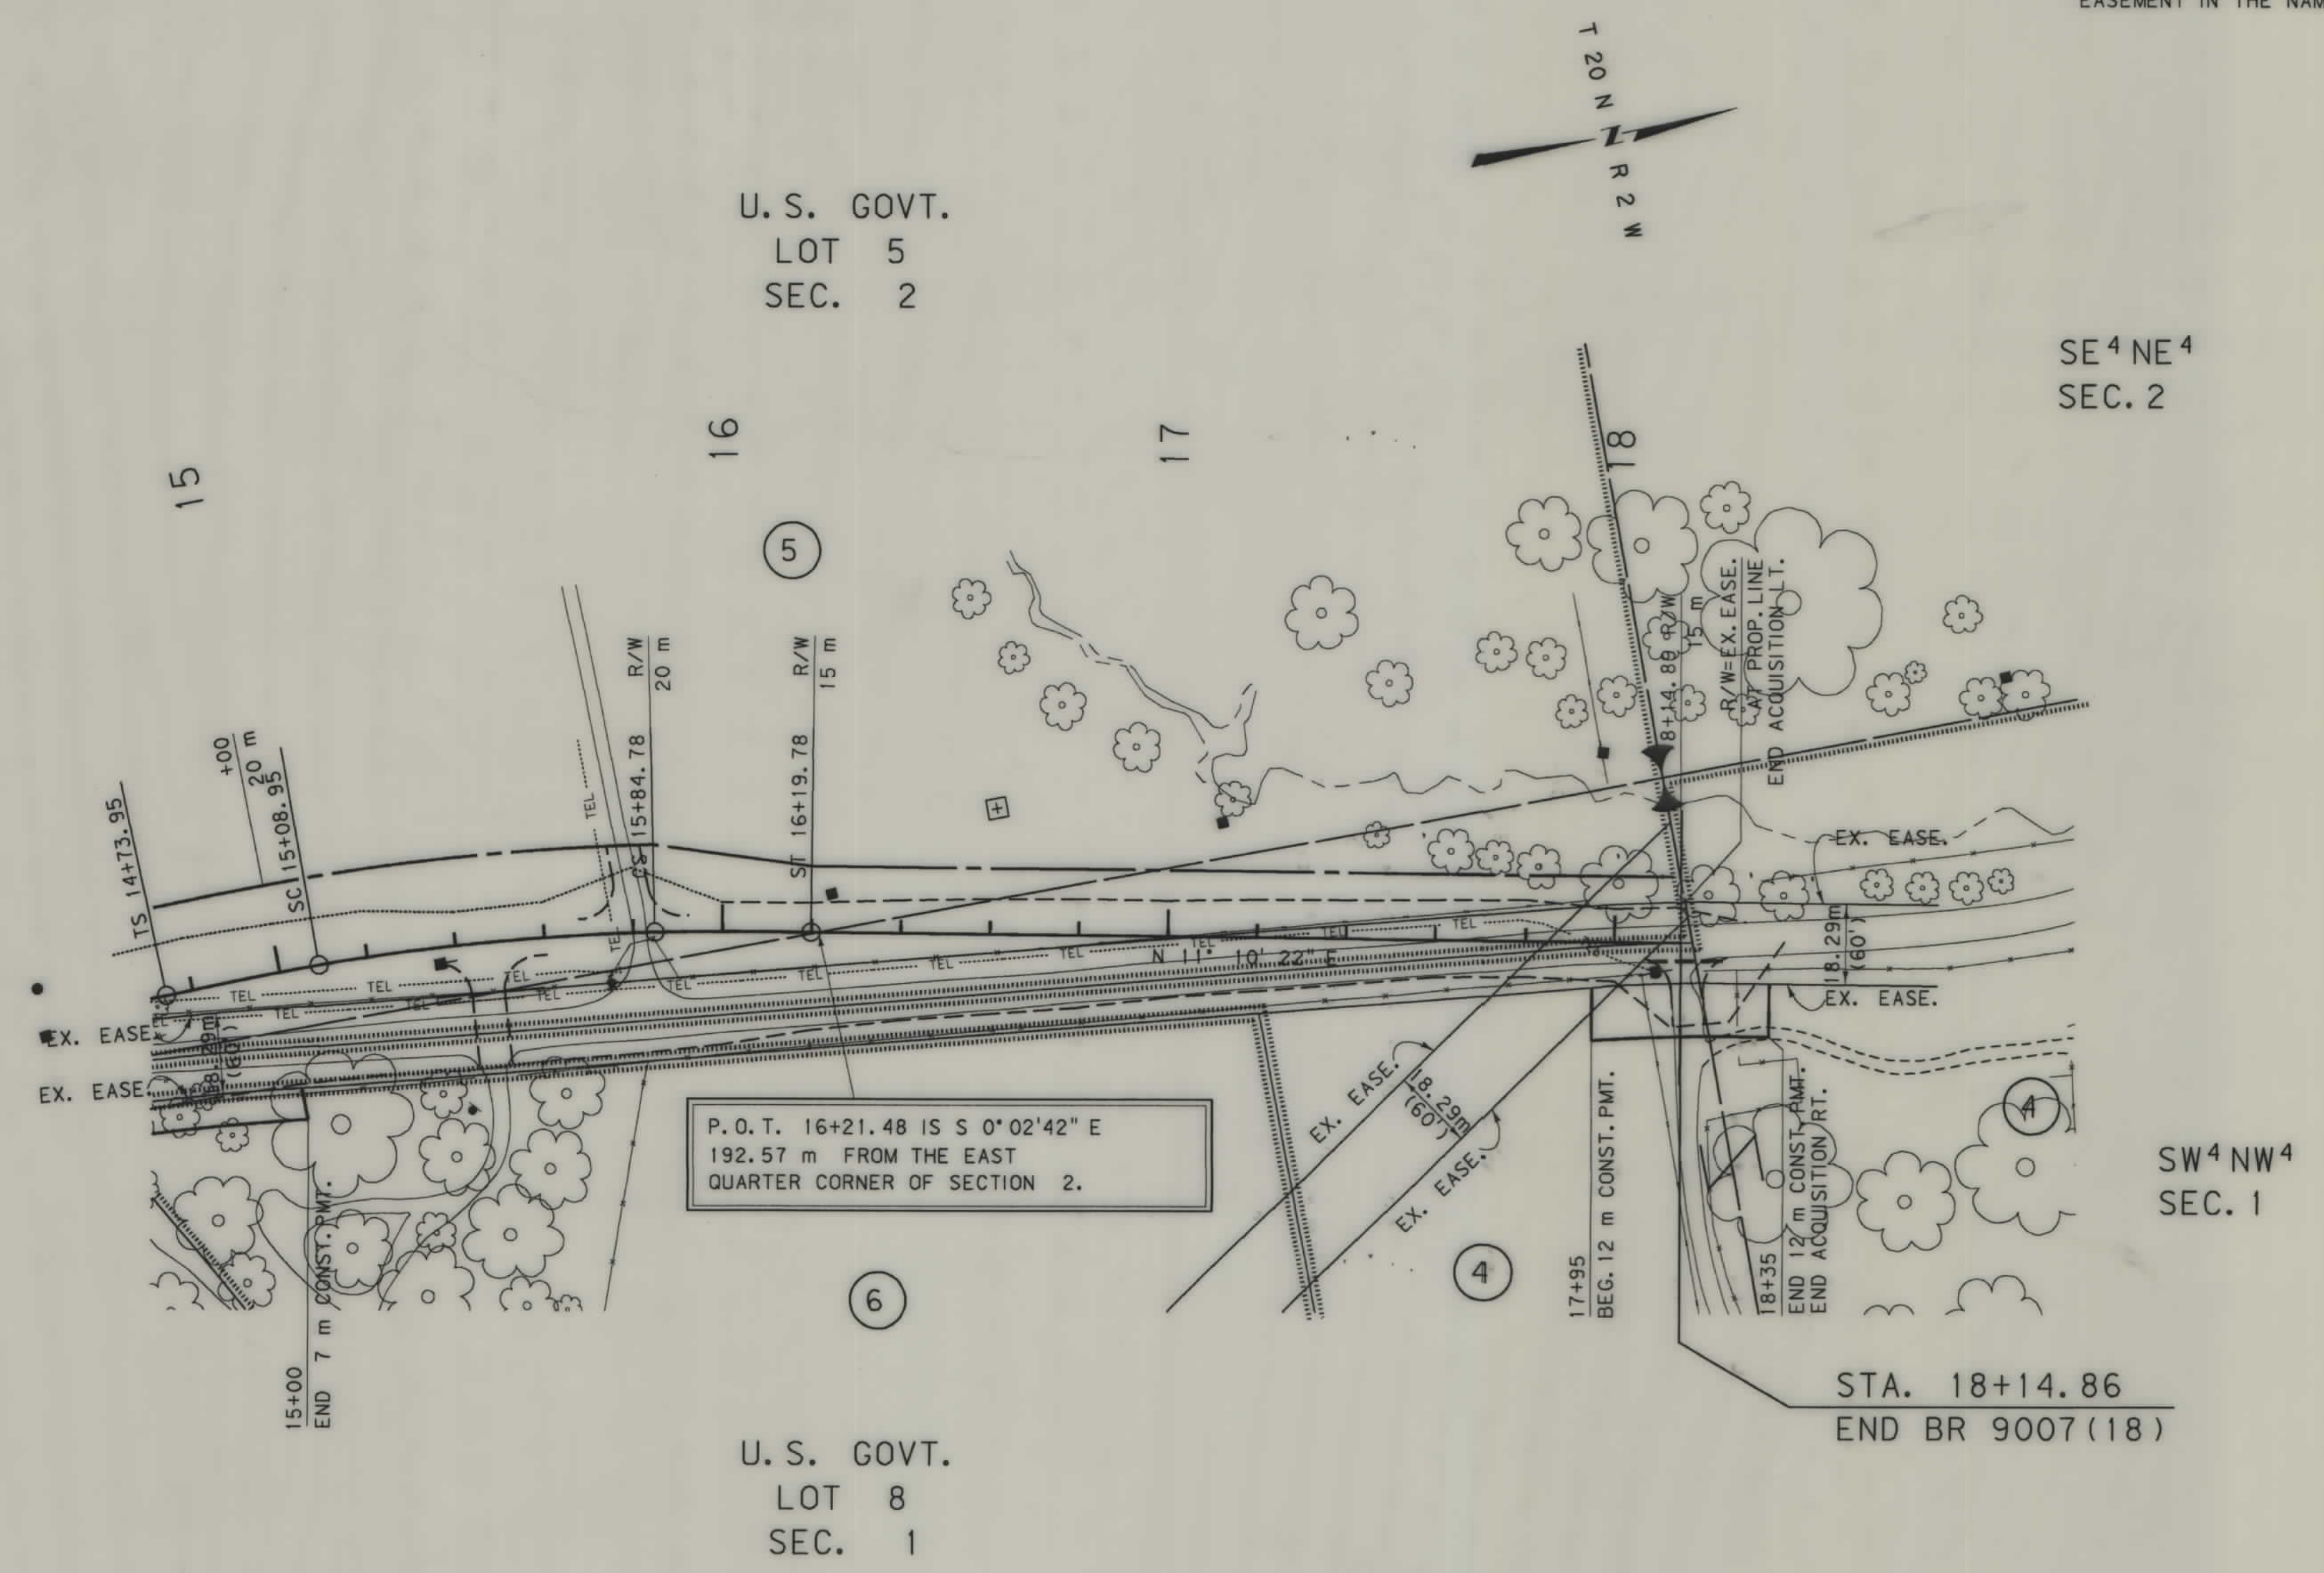

NOTES: 1. ALL MEASUREMENTS ARE METRIC EXCEPT AS NOTED
2. THE PROPOSED R/W LINE WHERE A SPIRAL CURVE TRANSITION IS USED IS A CHORD RATHER THAN A CONCENTRIC CURVE.

BACKSLOPE LIMITS INCLUDE ROUNDING	
CONSTRUCTION LIMITS:	
FHWA/DOT APPROVAL	2-4-97
MAP REVISED	2-10-97 2-25-97

MONTANA
DEPARTMENT OF TRANSPORTATION

RIGHT OF WAY PLAN
CASCADE COUNTY
SCALE 1:1000

0 50M 100M