

PLANS

NOT


TO

SCALE

STATE	RIGHT OF WAY ID.	SHEET	TOTAL
		NO.	SHEETS
MONTANA	BR 9013(9)	1	2
PROJECT NUMBER 2172-009			
ASH CREEK - 30 MI SW PLEVNA			

STATE OF MONTANA
DEPARTMENT OF TRANSPORTATION
HIGHWAYS DIVISION
RIGHT OF WAY PLAN OF
FEDERAL AID PROJECT BR 9013(9)
ASH CREEK - 30 MI SW OF PLEVNA
FALLON COUNTY

0.15 MILES

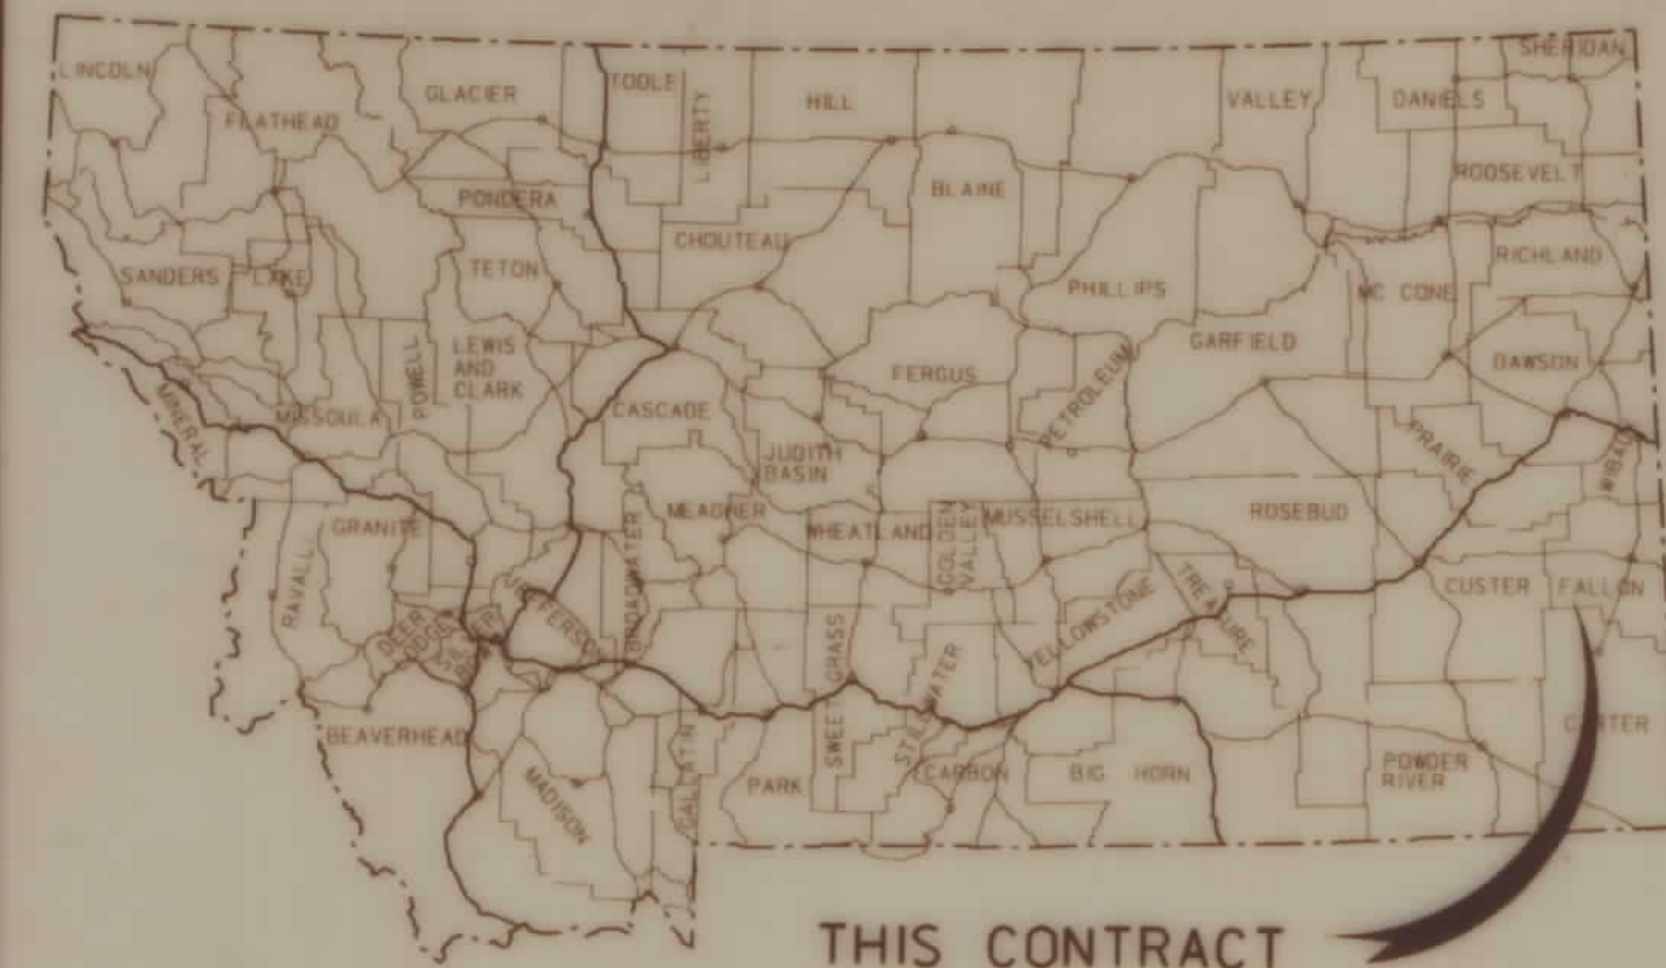[illegible]

CONVENTIONAL SIGNS


- | | |
|----------------------------------|----------------|
| PROPOSED RIGHT OF WAY LINE | |
| EXISTING RIGHT OF WAY LINE | |
| RAILROAD RIGHT OF WAY LINE | |
| CENTERLINE (C) OR PROJECTED LINE | |
| STK'D CENTERLINE | |
| SECTION LINE | |
| OWNERSHIP BOUNDARY | |
| FULL ACCESS CONTROL | |
| LIMITED ACCESS CONTROL | |
| EXISTING ACCESS CONTROL | |
| PRESENT TRAVELED WAY (P.T.W.) | |
| FENCE LINE | |
| EXISTING GUARDRAIL | |
| PROPOSED GUARDRAIL | |
| GATE IN FENCE | |
| CATTLE GUARD: EXIST. - PROPOSED | |
| SECTION CORNER | FOUND UNFOUND |
| 1/4 SECTION CORNER | |
| CLOSING CORNER | |
| MEANDER CORNER | |
| CENTER OF SECTION | |
| RIGHT OF WAY MONUMENT | |
| PROPERTY CORNER PIN | |
| POWER POLE IN PLACE | |
| TELEPHONE POLE IN PLACE | |
| TELEGRAPH POLE IN PLACE | |
| LIGHT POLE | |
| PROPOSED CULVERT | |
| EXISTING CULVERT | |
| OUTLET DITCH | |
| INLET DITCH | |
| EXISTING DITCH | |
| CHANNEL CHANGES | |
| DITCH BLOCK | |
| RIPRAP | |
| BRIDGES | |
| RAILROADS | |
| PARCEL NUMBERS | |
| APPROACH: EXIST. - PROPOSED | |



ASSOCIATED PROJECT
ID.

BR 9013 (9) P. E.


RELATED PROJECTS

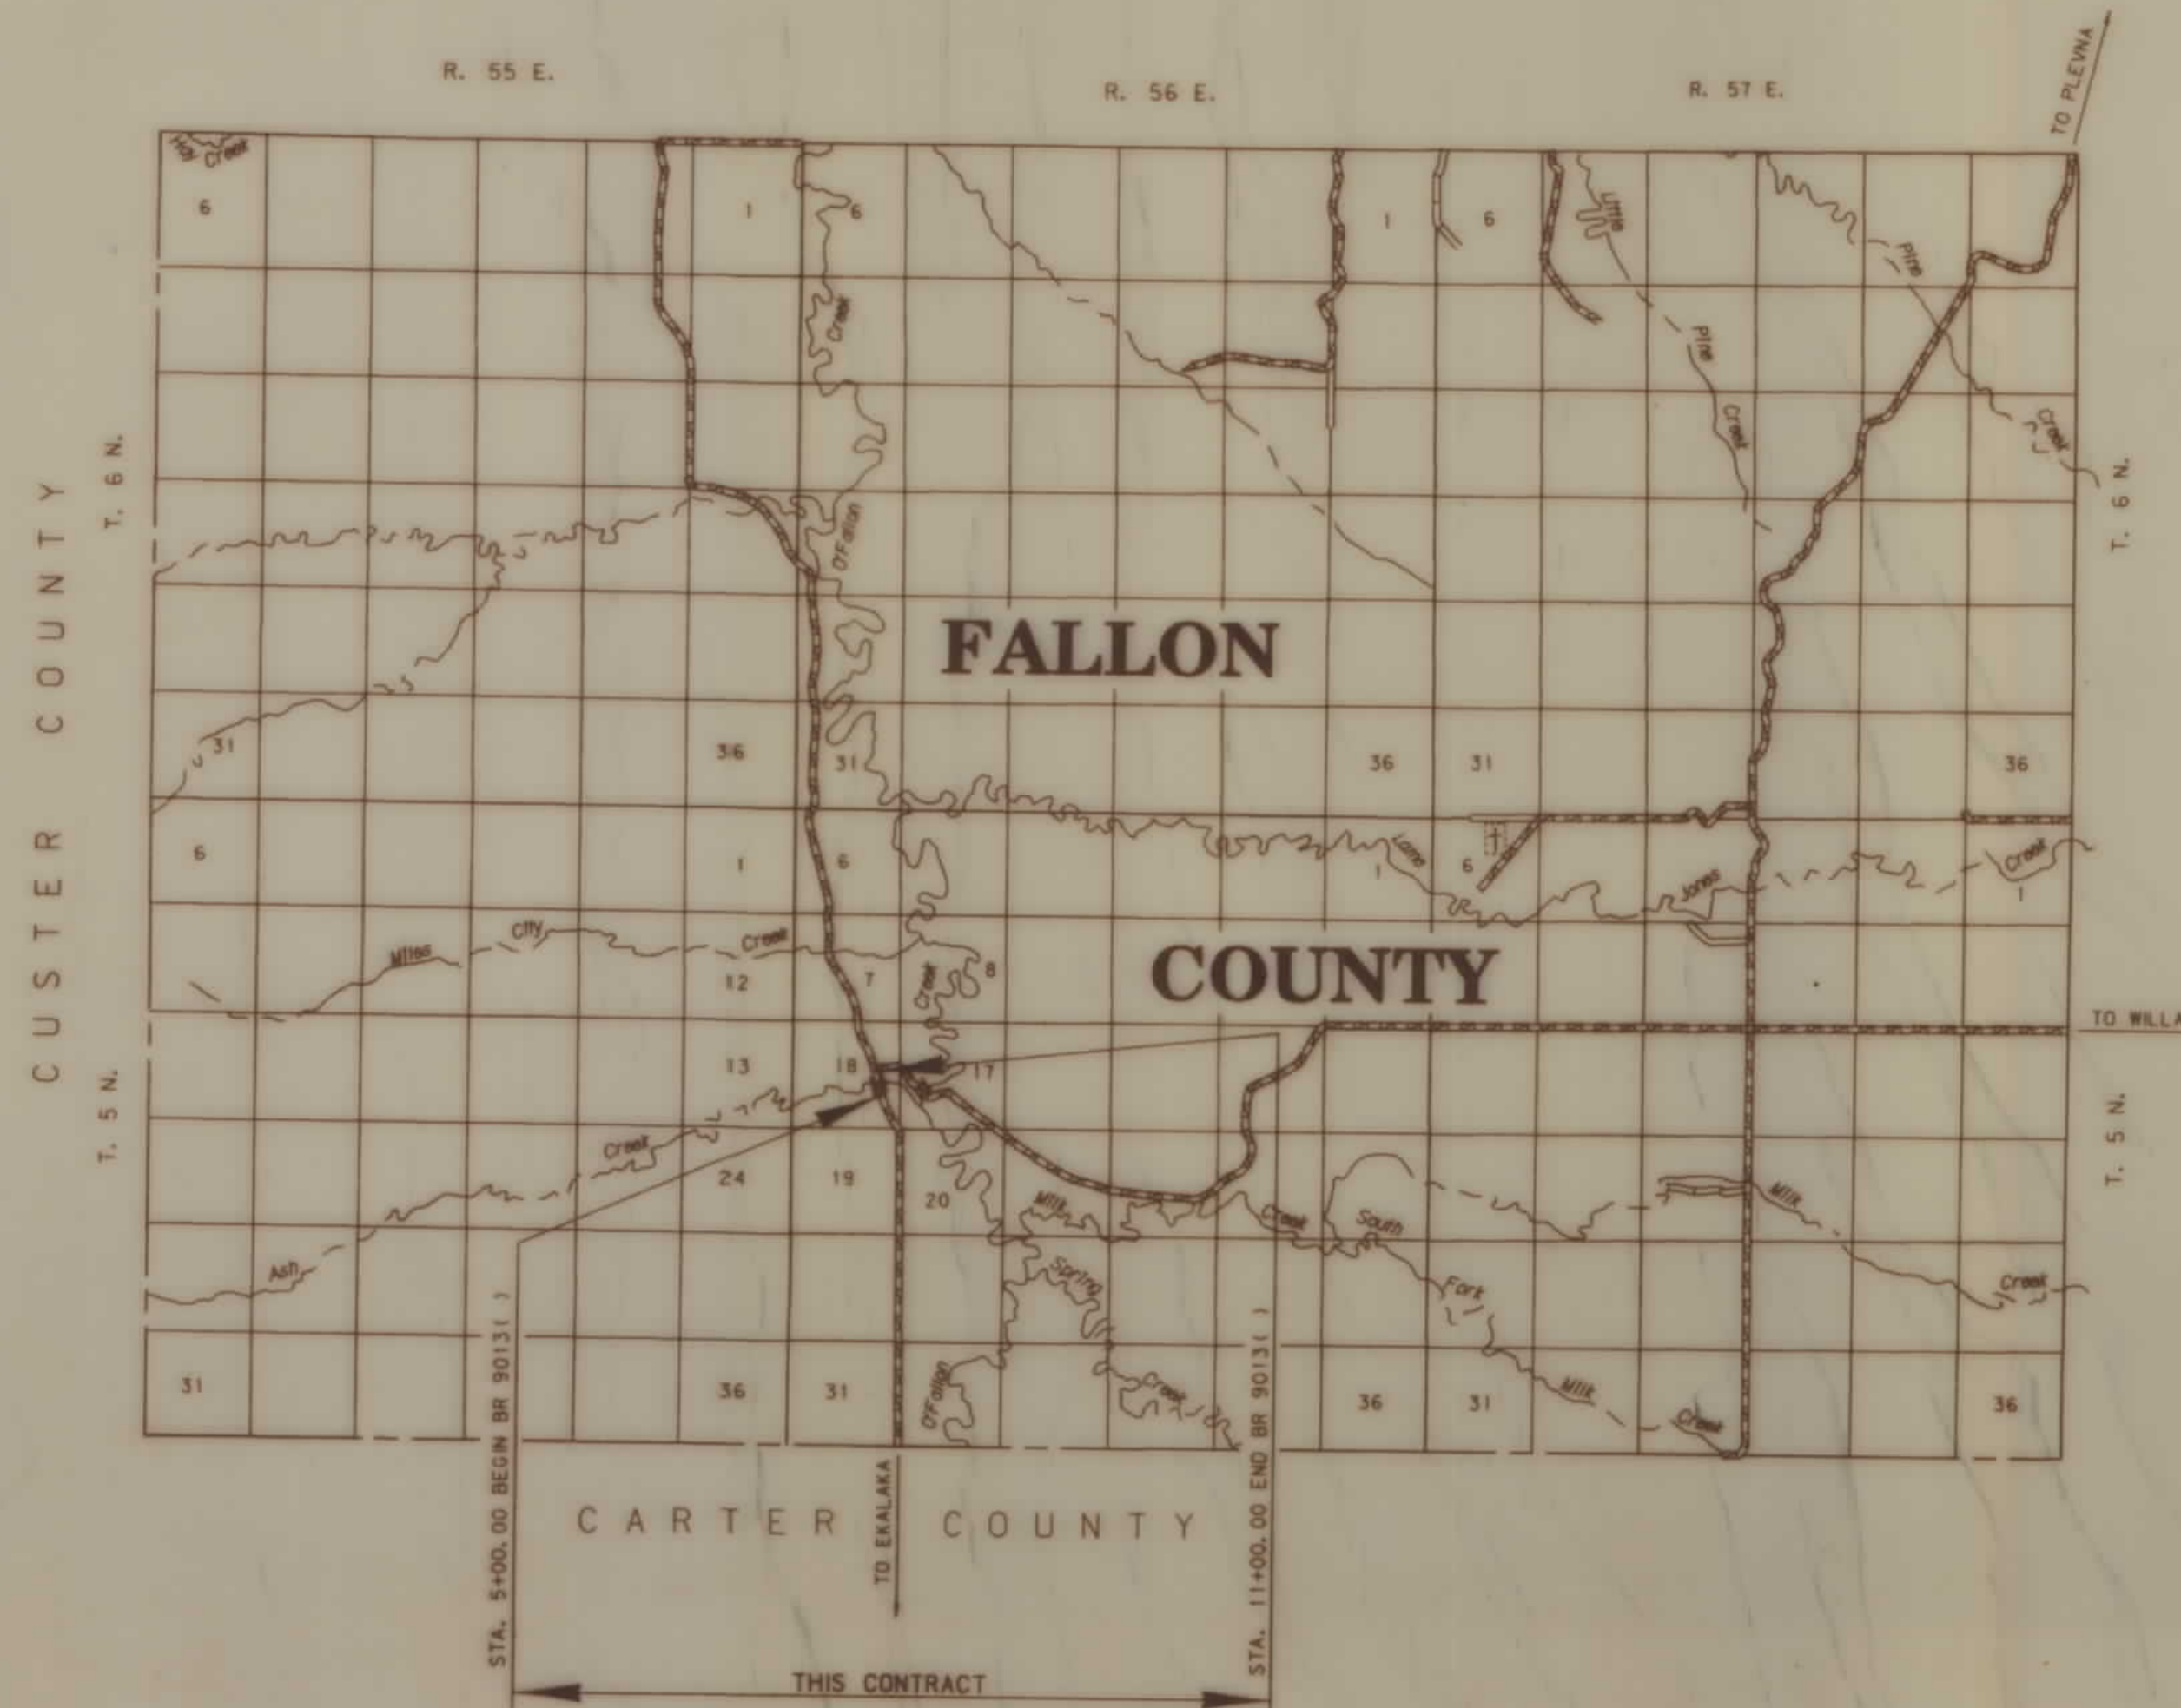

FHWA/DOT APPROVAL	2-3-95
MAP REVISED	

MONTANA DEPARTMENT
OF TRANSPORTATION

RDRORW

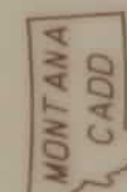

9
8
7
6
5
4
3
2

STATE OF MONTANA
DEPARTMENT OF TRANSPORTATION
HIGHWAYS DIVISION
RIGHT OF WAY PLAN
FALLON COUNTY
SCALE: