

PLANS

NOT

TO


SCALE

STATE	RIGHT OF WAY ID.	SHEET NO.	TOTAL SHEETS
MONTANA	BR 9023(14)	1	2
PROJECT NUMBER 4542-014			
JUDITH RIVER - 7 km NE HOBSON			

MONTANA DEPARTMENT OF TRANSPORTATION

RIGHT OF WAY PLAN OF FEDERAL AID PROJECT BR 9023(14) JUDITH RIVER - 7 km NE HOBSON JUDITH BASIN COUNTY

0.3 Kilometers

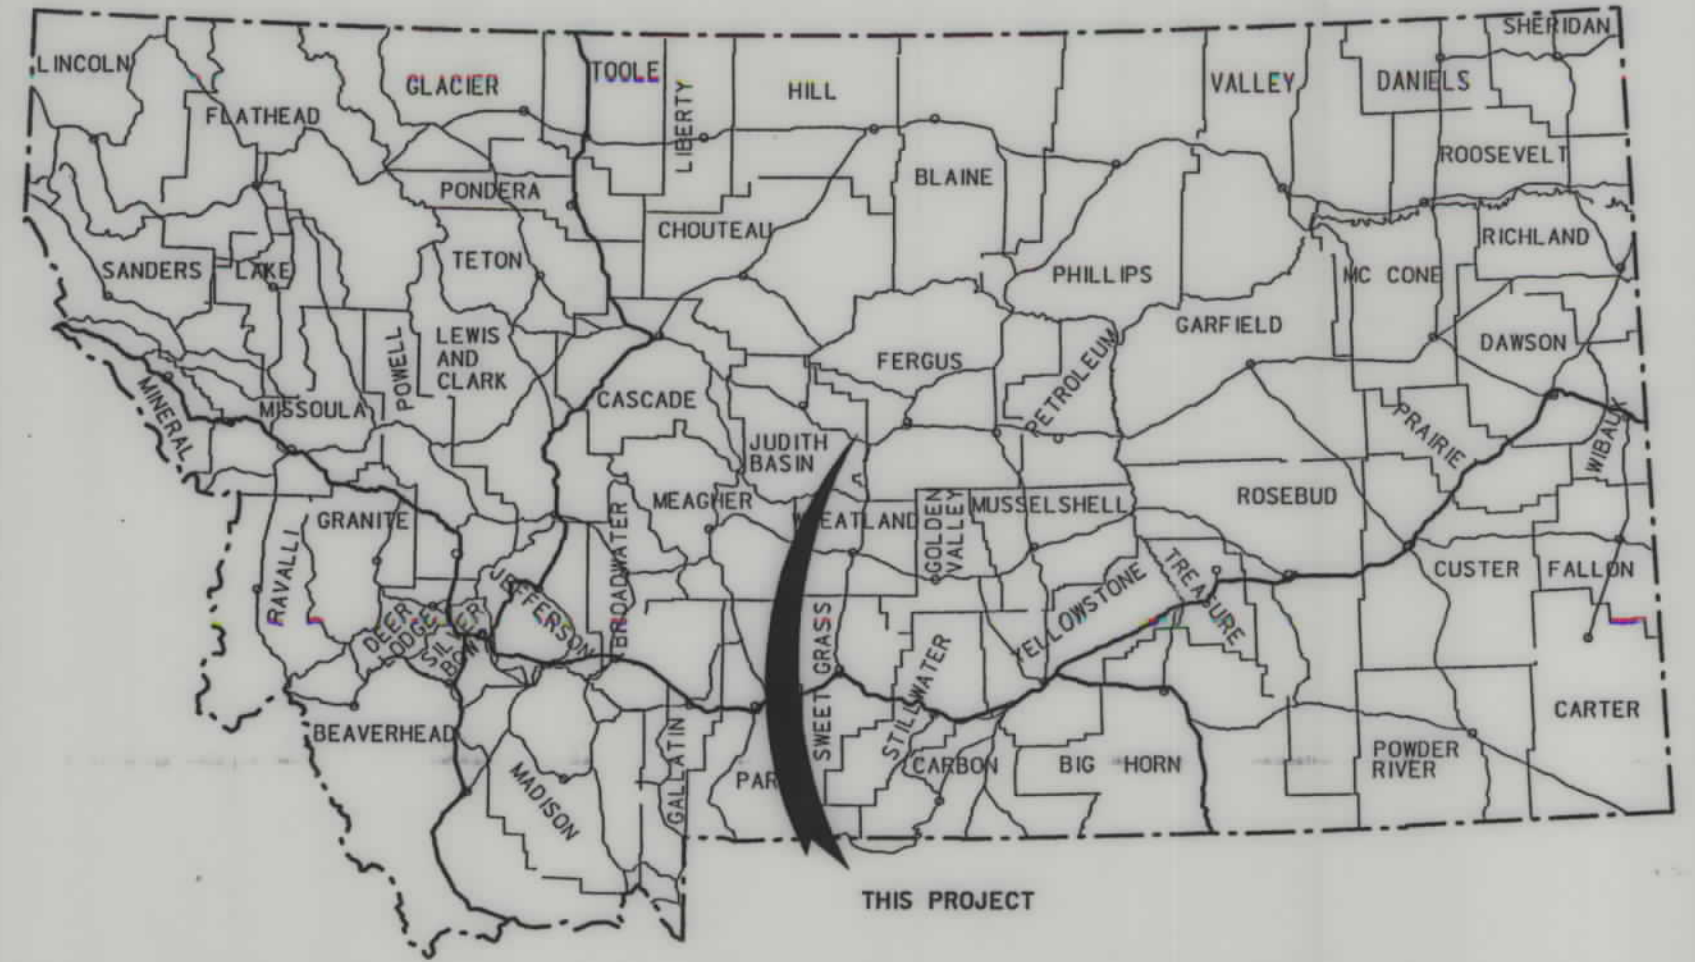


CONVENTIONAL SIGNS

- PROPOSED RIGHT OF WAY LINE
- EXISTING RIGHT OF WAY LINE
- RAILROAD RIGHT OF WAY LINE
- RIGHT OF WAY BASELINE
- STK'D CENTERLINE
- SECTION LINE
- OWNERSHIP BOUNDARY
- FULL ACCESS CONTROL
- LIMITED ACCESS CONTROL
- EXISTING ACCESS CONTROL
- PRESENT TRAVELED WAY (P.T.W.)
- FENCE LINE
- EXISTING GUARDRAIL
- PROPOSED GUARDRAIL
- GATE IN FENCE
- CATTLE GUARD: EXIST. - PROPOSED
- SECTION CORNER
- 1/4 SECTION CORNER
- CLOSING CORNER
- MEANDER CORNER
- CENTER OF SECTION
- RIGHT OF WAY MONUMENT
- PROPERTY CORNER PIN
- POWER POLE IN PLACE
- TELEPHONE POLE IN PLACE
- TELEGRAPH POLE IN PLACE
- LIGHT POLE
- PROPOSED CULVERT
- EXISTING CULVERT
- OUTLET DITCH
- INLET DITCH
- EXISTING DITCH
- CHANNEL CHANGES
- DITCH BLOCK
- RIPRAP
- BRIDGES
- RAILROADS
- PARCEL NUMBERS
- APPROACH: EXIST.- PROPOSED

ASSOCIATED PROJECT ID.
BR 9023(12)

RELATED PROJECTS

FHWAMDT APPROVAL 10/23/03
MAP REVISED

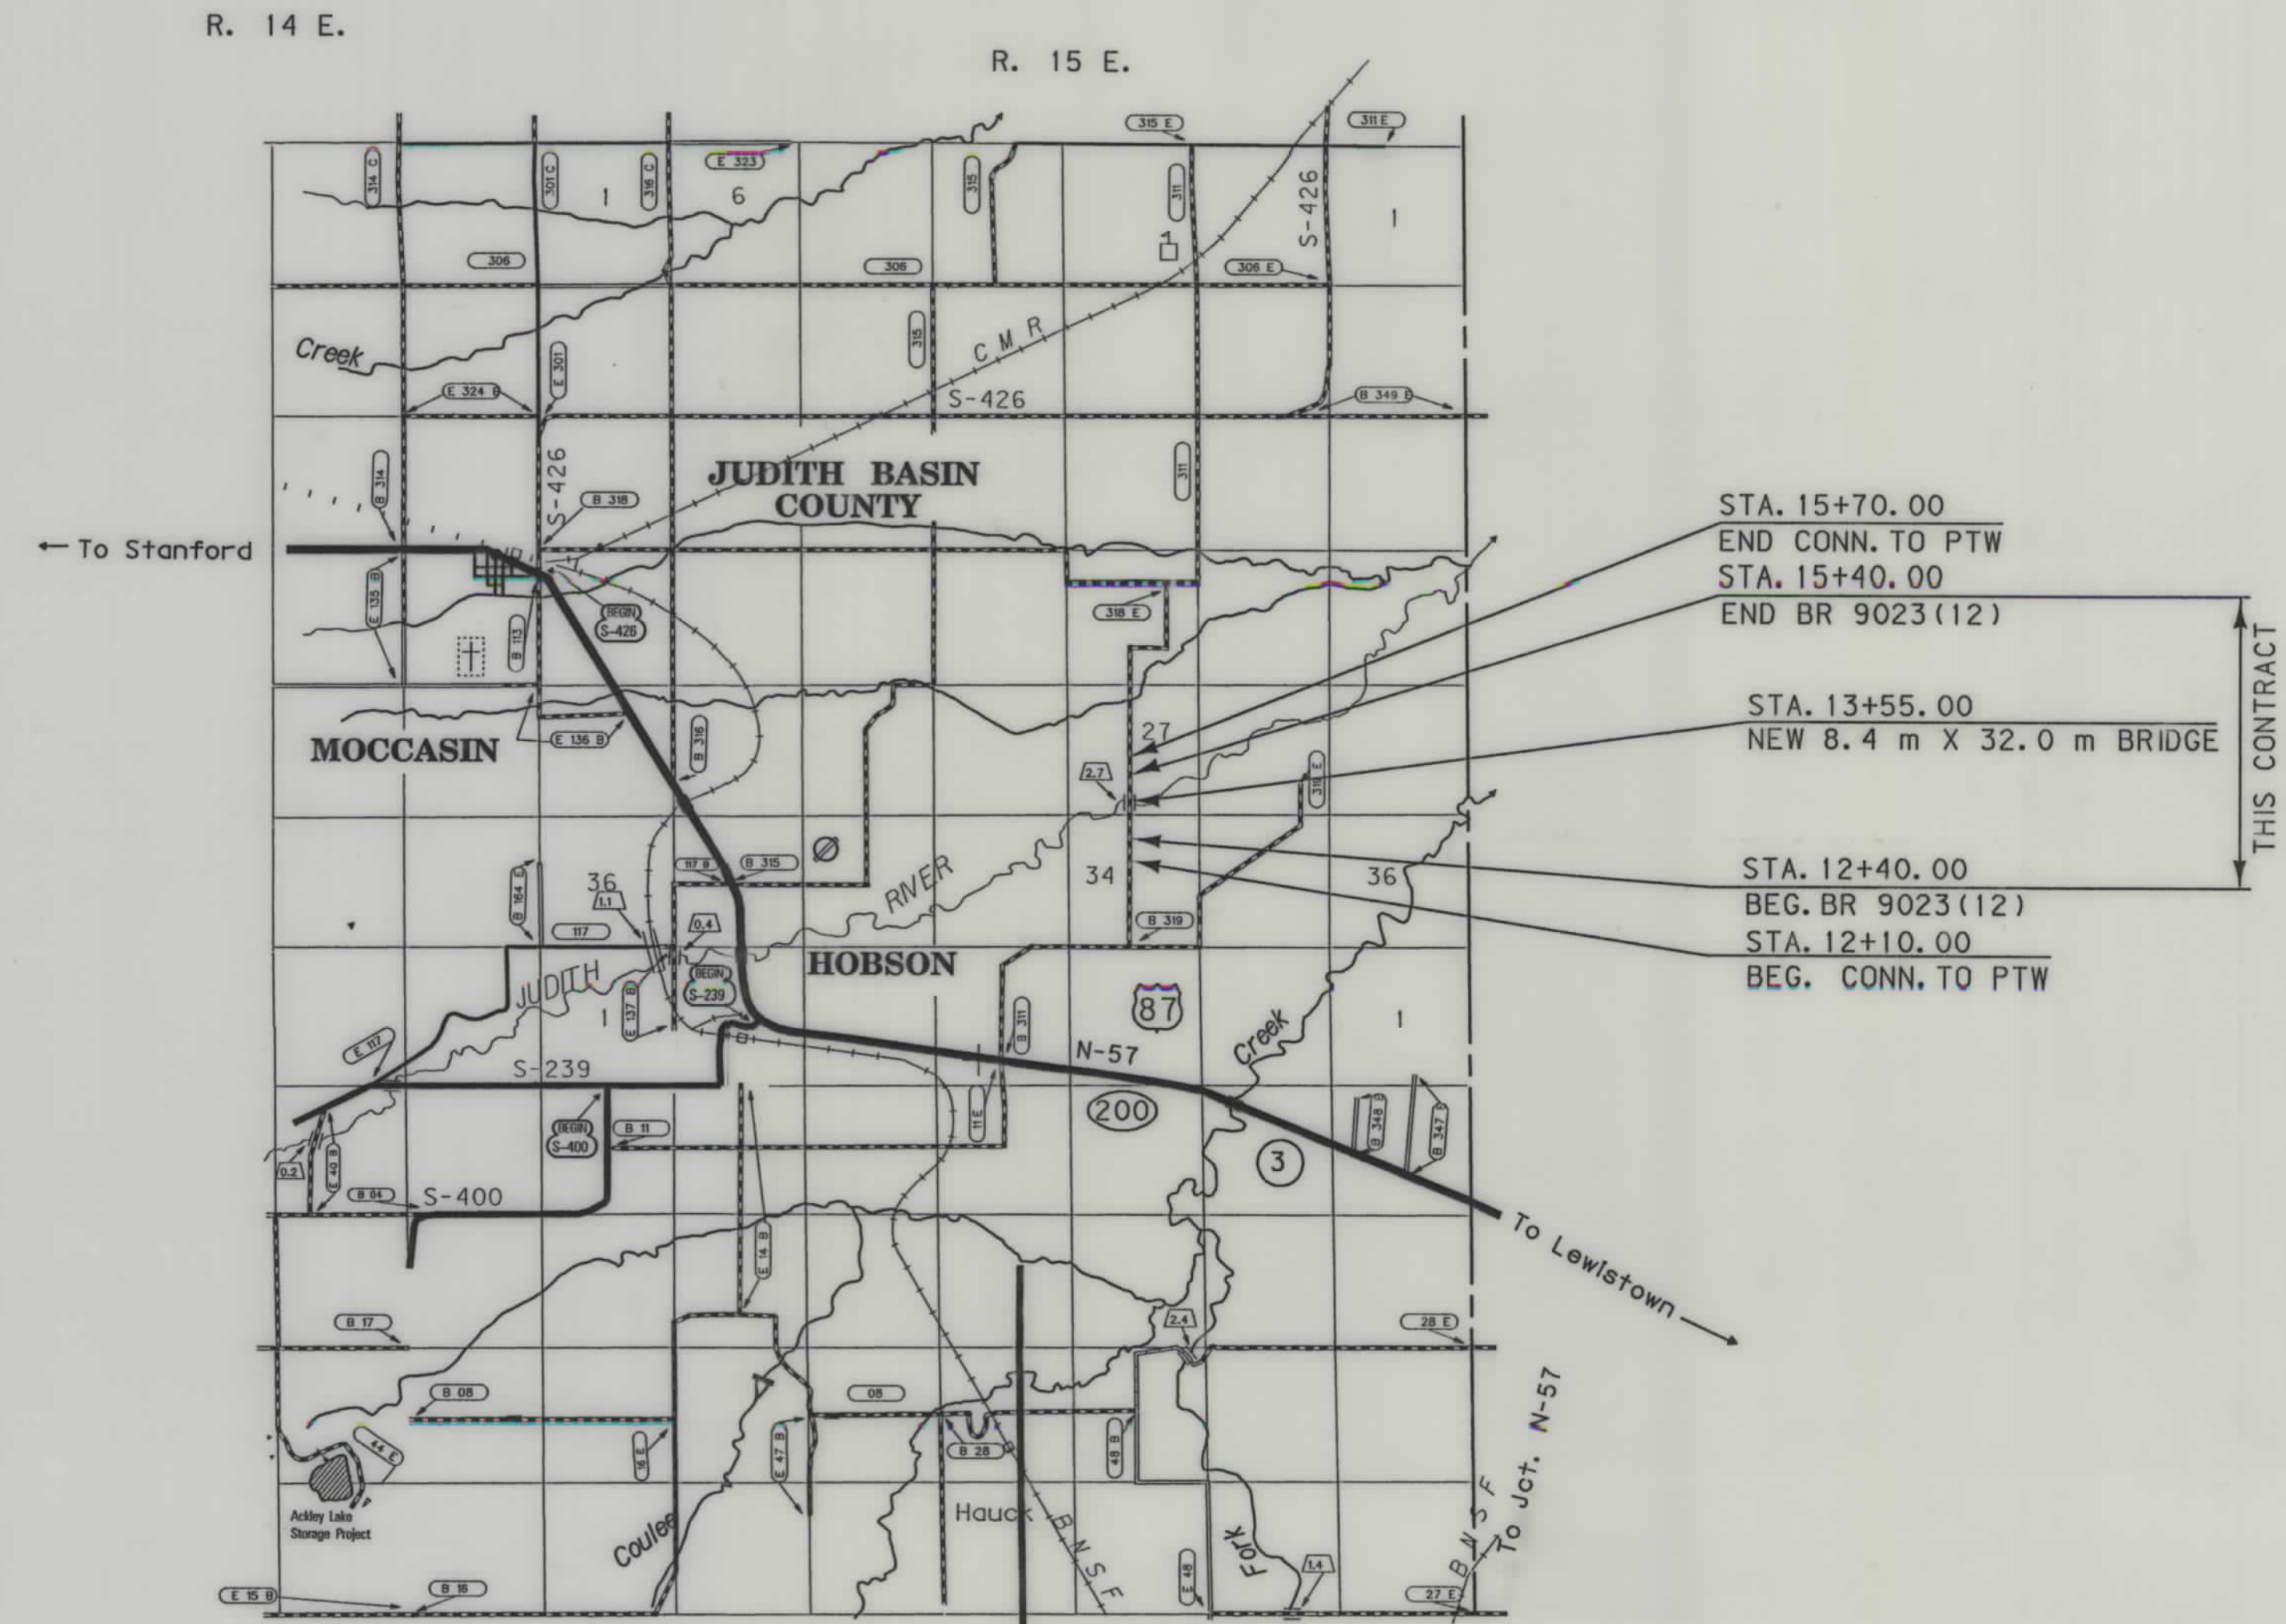

SEE SHEET NO. 2 FOR OWNERSHIP NAMES, ADDRESSES, AREAS, ETC.

GRID STATE PLANE COORDINATES

THIS IS A STATE PLANE COORDINATE PROJECT. ALL DIMENSIONS, DISTANCES AND AREAS ON THIS PROJECT ARE GRID, EXCEPT FOR THE EXISTING R/W WIDTH DIMENSION, WHICH IS RECORD. THE COMBINATION SCALE FACTOR IS 0.99920782

NOTES: 1. ALL MEASUREMENTS ARE METRIC EXCEPT AS NOTED

RDROW

MONTANA
CADD

3
2
1

BR 9023(14) SHT 1 OF 2

OWNERSHIP																			
PARCEL	NAME	ADDRESS	TOTAL	AREA	GROSS R/W AREA		EX. EASE. AREA		NET AREA		REMAINDER				CONST. PMT. AREA		EASE. AREA		SHEET NO.
			METRIC	ENGLISH	METRIC	ENGLISH	METRIC	ENGLISH	METRIC	ENGLISH	LEFT		RIGHT		METRIC	ENGLISH	METRIC	ENGLISH	
											METRIC	ENGLISH	METRIC	ENGLISH					
1	EARL W. & ERNESTINA P. HARGROVE	123 A STREET, LEWISTOWN, MT 59457						FOR OWNER	NOTIFICATION ONLY										
2	DAVID C. & LORNA J. KOLAR	P.O. BOX 337, HOBSON, MT 59452						FOR OWNER	NOTIFICATION ONLY										
3	DUANE L. DEMARS	820 KALE DR., BILLINGS, MT 59105																	
	C/D GREGORY E. & KAREN GROVE	HC 90, BOX 100, MOCCASIN, MT 59462		640+ AC	0.704 ha	1.74 AC	0.294 ha	0.73 AC	* 0.410 ha	* 1.01 AC				640+ AC					
4	D.N. & BARBARA LEE ZINNECKER																		
	C/D BASIN ANGUS RANCH	P.O. BOX 220, HOBSON, MT 59452		640+ AC	0.649 ha	1.60 AC	0.269 ha	0.66 AC	* 0.380 ha	* 0.94 AC									

STATE	RIGHT OF WAY ID.	SHEET NO.	TOTAL SHEETS
MONTANA	BR 9023(14)	2	2
PROJECT NUMBER 4542-014			
JUDITH RIVER - 7 km NE HOBSON			

* TO BE ACQUIRED AS EASEMENT IN THE NAME OF JUDITH BASIN COUNTY

RIGHT-OF-WAY COORDINATE ASCII FILES
R/W BREAK COORDS: 4542robrk001.txt
R/W BASELINE COORDS: 4542robas001.txt
ALL FILES ARE LOCATED ON THE CADD SERVER
IN THE RO DIRECTORY, UNDER PROJECT: 4542

