


PLANS

NOT

TO

SCALE

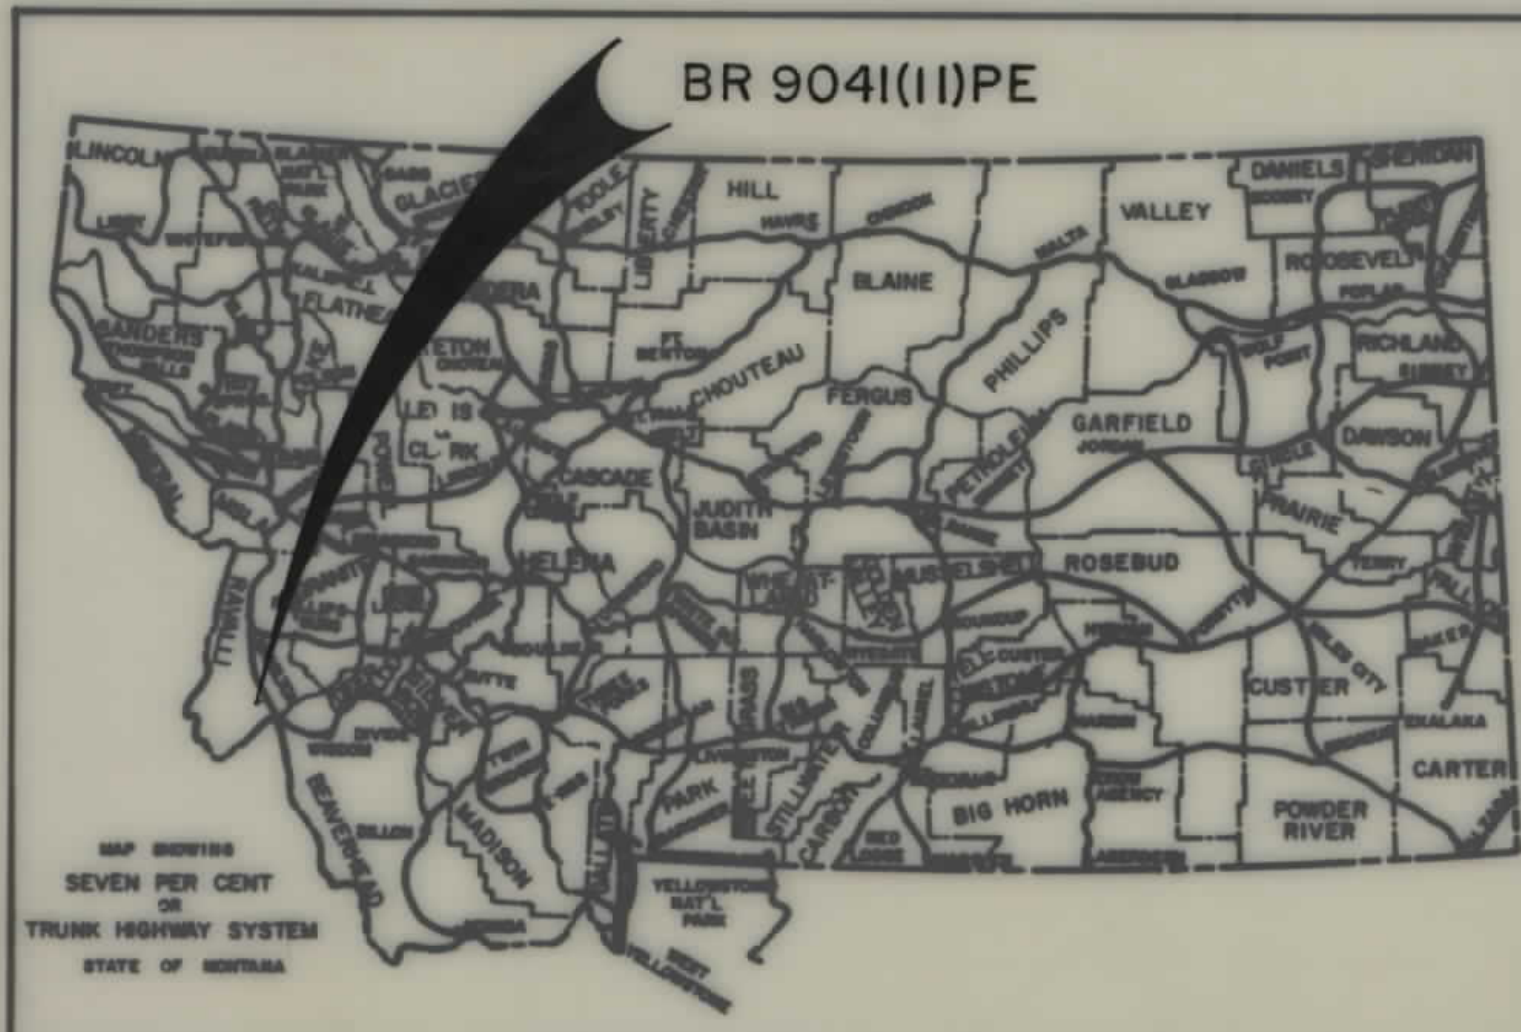

BR 9041(11)PE

STATE	PROJECT NO.	SHEET NO.	TOTAL SHEETS
MONT.	BR 9041(11) PE	1	2


E. FORK BITTERROOT RIVER BR.
- NORTHEAST OF SULA

STATE OF MONTANA
DEPARTMENT OF HIGHWAYS
RIGHT OF WAY PLAN OF
FEDERAL AID PROJECT NO. BR 9041(11)PE
EAST FORK BITTERROOT RIVER BR.-N.E. OF SULA
RAVALLI COUNTY
0.1 MILES

INDEX		
PARCEL NO.	OWNERSHIPS	SHEET NO.
1	MARVIN C. & BETTY WETZSTEON	2
2	MARVIN & BETTY WETZSTEON	2
2	RUSSELL E. & KATHRYN ESTES, ET AL	2

CONVENTIONAL SIGNS	
PROPOSED RIGHT OF WAY LINE	---
EXISTING RIGHT OF WAY LINE	---
RAILROAD RIGHT OF WAY LINE	---
CENTERLINE (C) OR PROJECTED LINE	---
STK'D CENTERLINE	---
OWNERSHIP BOUNDARY	PL PL
PRESENT TRAVELED WAY (P.T.W.)	---
R/W LINE FENCED	EX. R/W
CONSTRUCTION LIMITS	CUT FILL
FENCE LINE	---
CONTROL OF ACCESS WITH FENCE	---
LIMITED ACCESS	---
EXISTING LIMITED ACCESS	---
GATE IN FENCE	---
CATTLE GUARD = 24'	---
STATE & NATIONAL BORDER LINES	---
CITY OR TOWN LIMITS LINE	---
COUNTY LINE	---
RESERVATION LINE	---
TOWNSHIP & SECTION LINE	---
1/4 & 1/2 SECTION LINE	---
SECTION CORNER	FOUND UNFOUND
1/4 SECTION COR.	---
1/16 SECTION COR.	---
CENTER OF SECTION	---
TELEPHONE OR TELEGRAPH POLES IN PLACE	---
POWER POLES IN PLACE	---
TEL. OR TEL. OR POWER POLES TO BE MOVED	---
NEW PIPES	---
OLD PIPES IN PLACE	---
OUTLET DITCH	---
INLET DITCH	---
DITCHES	---
CHANNEL CHANGES	---
BRIDGES	---
RAILROADS	---
PARCEL NUMBER	---
NEW APPROACH	---
EXISTING APPROACH	---
LIMITED ACCESS	---

SCALE: 1" = 1 MILE

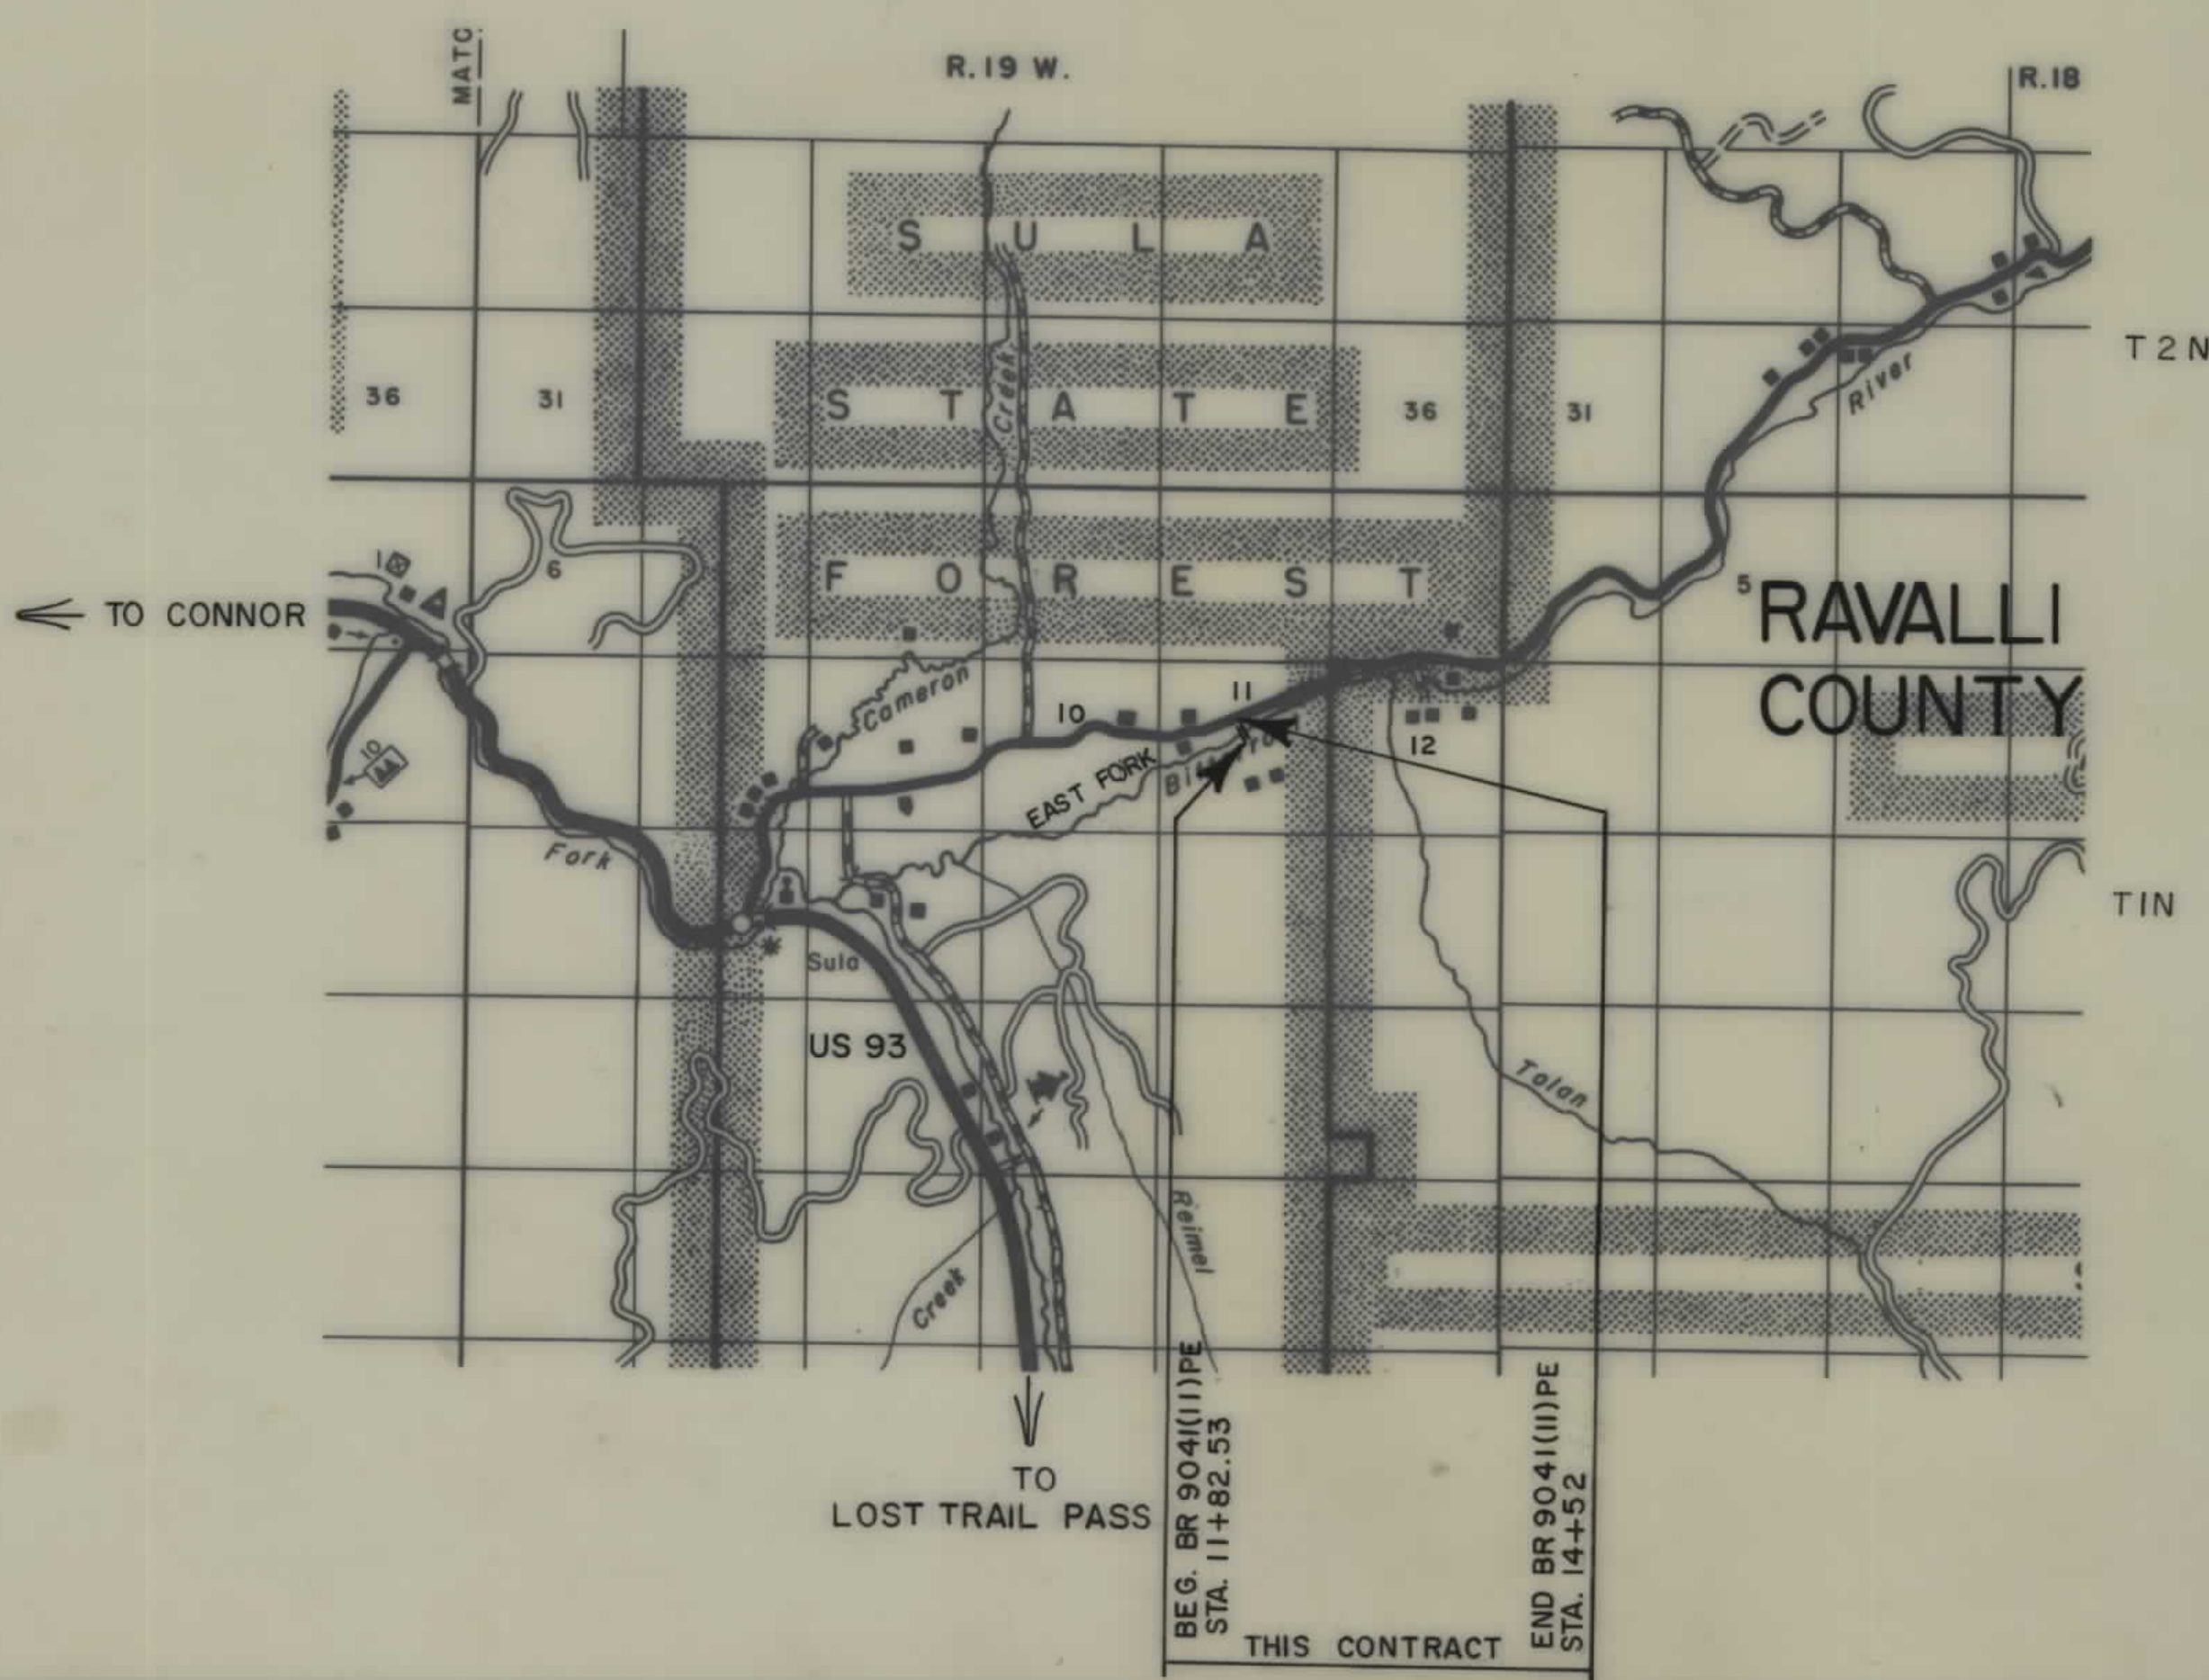

RELATED PROJECTS	ASSOCIATED PROJECT AGREEMENT NUMBERS
	BR 9099(5)41-R/W

STATE APPROVAL:
10-13-89

U.S. DEPARTMENT OF TRANSPORTATION FEDERAL HIGHWAY ADMINISTRATION	
APPROVED:	
DIVISION ADMINISTRATOR	DATE

