


PLANS

NOT

TO

SCALE

STATE	RIGHT OF WAY ID.	SHEET	TOTAL
		NO.	SHEETS
MONTANA	BR 9054(32)	1	2
PROJECT NUMBER		4885-032	
MUSSELSHELL R-10 KM W TWO DOT			

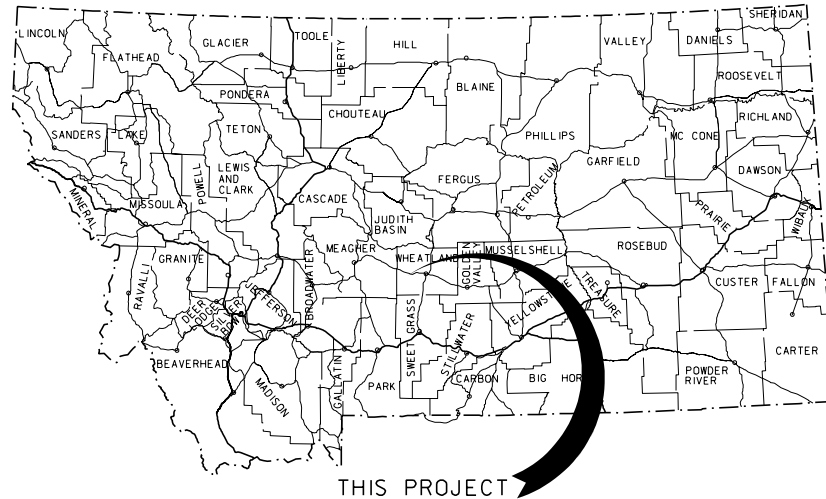

0.3 Kilometer

THIS IS A STATE PLANE COORDINATE PROJECT.
ALL DIMENSIONS, DISTANCES AND AREAS ON THIS
PROJECT ARE GRID, EXCEPT FOR THE EXISTING
R/W WIDTH DIMENSION, WHICH IS RECORD. THE
COMBINATION SCALE FACTOR IS 0.99922260


RDROW

PROPOSED RIGHT OF WAY LINE	
EXISTING RIGHT OF WAY LINE	
RAILROAD RIGHT OF WAY LINE	
RIGHT OF WAY BASELINE	
STK'D CENTERLINE	
SECTION LINE	
OWNERSHIP BOUNDARY	
FULL ACCESS CONTROL	
LIMITED ACCESS CONTROL	
EXISTING ACCESS CONTROL	
PRESENT TRAVELED WAY (P.T.W.)	
FENCE LINE	
EXISTING GUARDRAIL	
PROPOSED GUARDRAIL	
GATE IN FENCE	
CATTLE GUARD: EXIST. - PROPOSED	
SECTION CORNER	FOUND UNFOUND
1/4 SECTION CORNER	
CLOSING CORNER	
MEANDER CORNER	
CENTER OF SECTION	
RIGHT OF WAY MONUMENT	FOUND CALCULATED
PROPERTY CORNER PIN	
POWER POLE IN PLACE	
TELEPHONE POLE IN PLACE	
TELEGRAPH POLE IN PLACE	
LIGHT POLE	
PROPOSED CULVERT	
EXISTING CULVERT	
OUTLET DITCH	
INLET DITCH	
EXISTING DITCH	
CHANNEL CHANGES	
DITCH BLOCK	
RIPRAP	
BRIDGES	
RAILROADS	
PARCEL NUMBERS	
APPROACH: EXIST.- PROPOSED	

OWNERSHIP																			
PARCEL	NAME	ADDRESS	TOTAL	AREA	GROSS R/W AREA		EX. EASE. AREA		NET AREA		REMAINDER				CONST. PMT. AREA		EASE. AREA		SHEET NO.
			METRIC	ENGLISH	METRIC	ENGLISH	METRIC	ENGLISH	METRIC	ENGLISH	LEFT		RIGHT		METRIC	ENGLISH	METRIC	ENGLISH	
											METRIC	ENGLISH	METRIC	ENGLISH					
1	IV RANCH CO., A CORPORATION	PO BOX 792, HARLOWTON, MT 59036-0792	64.750+ ha	160.00+ AC	0.263 ha	0.65 AC	0.148 ha	0.37 AC	* 0.115 ha	* 0.28 AC								2	
2	RICHARD A. MOE	PO BOX 238, TWO DOT, MT 59085-0238	64.750+ ha	160.00+ AC	0.281 ha	0.69 AC	0.227 ha	0.56 AC	* 0.054 ha	* 0.13 AC					0.119 ha	0.29 AC		2	
3	RICHARD A. MOE	PO BOX 238, TWO DOT, MT 59085-0238						OWNER NOTIFICATION ONLY											
4	SHANE M. MOE & VENUS VILLALVA	3707 N FRONTAGE RD., DEER LODGE, MT 59722-9572						OWNER NOTIFICATION ONLY											

* AREA TO BE ACQUIRED AS EASEMENT IN THE NAME OF WHEATLAND COUNTY, MONTANA

STATE	RIGHT OF WAY ID.	SHEET NO.	TOTAL SHEETS
MONTANA	BR 9054(32)	2	2
PROJECT NUMBER 4885-032			
MUSSELSHELL R-10 KM W TWO DOT			
RIGHT-OF-WAY COORDINATE ASCII FILES			
R/W BREAK COORDS: 4885ROBRK001.TXT			
R/W BASELINE COORDS: 4885ROBAS001.TXT			
ALL FILES ARE LOCATED ON THE CADD SERVER IN THE RO DIRECTORY, UNDER PROJECT: 4885			

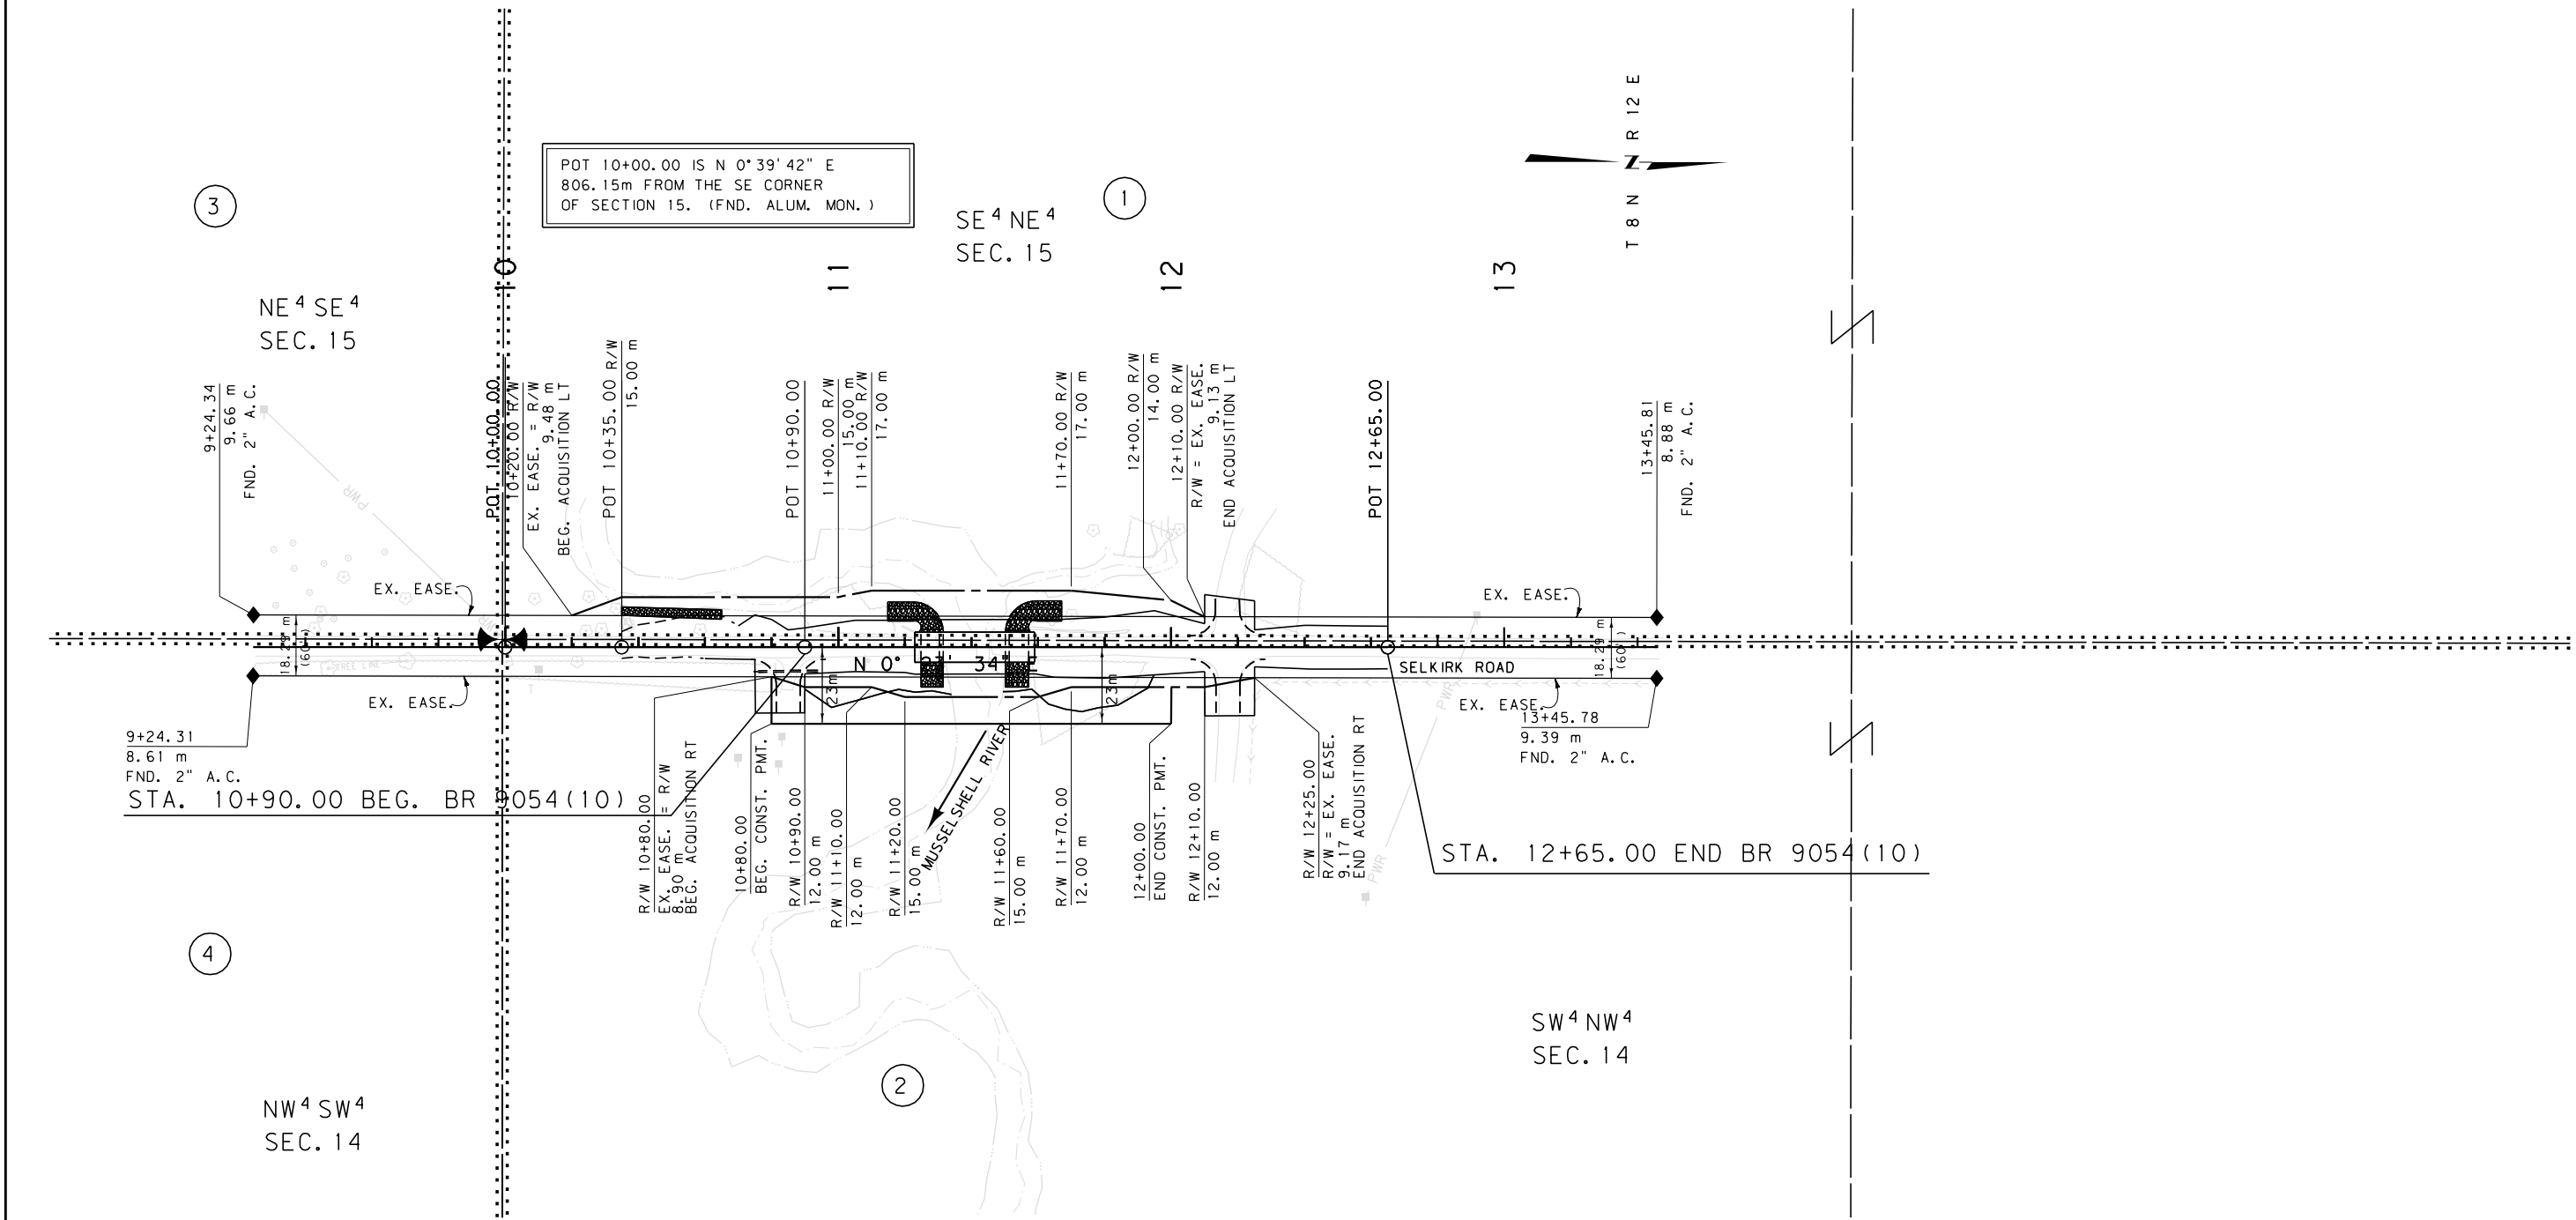

GRID STATE PLANE COORDINATES

THIS IS A STATE PLANE COORDINATE PROJECT. ALL DIMENSIONS, DISTANCES AND AREAS ON THIS PROJECT ARE GRID, EXCEPT FOR THE EXISTING R/W WIDTH DIMENSION, WHICH IS RECORD. THE COMBINATION SCALE FACTOR IS 0.99922260

FOR EXISTING R/W RETRACEMENT, SEE C.O.S. NO. 102045

- NOTES:
- ALL MEASUREMENTS ARE METRIC EXCEPT AS NOTED
 - THE PROPOSED R/W LINE WHERE A SPIRAL CURVE TRANSITION IS USED IS A CHORD RATHER THAN A CONCENTRIC CURVE.
 - THE ENGLISH AREAS ARE FOR INFORMATIONAL PURPOSES ONLY.
 - ALL STATIONS AND OFFSETS FOR R/W BREAKS ARE IN REFERENCE TO THE R/W BASELINE.

BACKSLOPE LIMITS INCLUDE ROUNDING

CONSTRUCTION LIMITS: CUT SECTION TOP OF CUT
TOE OF FILL DITCH BOTTOM

FHWA/DOT APPROVAL 04-05-07

MAP REVISED 1-07-09 1-12-09 1-15-09
6/07/10 8/03/10

MONTANA DEPARTMENT OF TRANSPORTATION

RIGHT OF WAY PLAN
WHEATLAND COUNTY

SCALE 1:1000

0 50M 100M