


PLANS

NOT

TO

SCALE

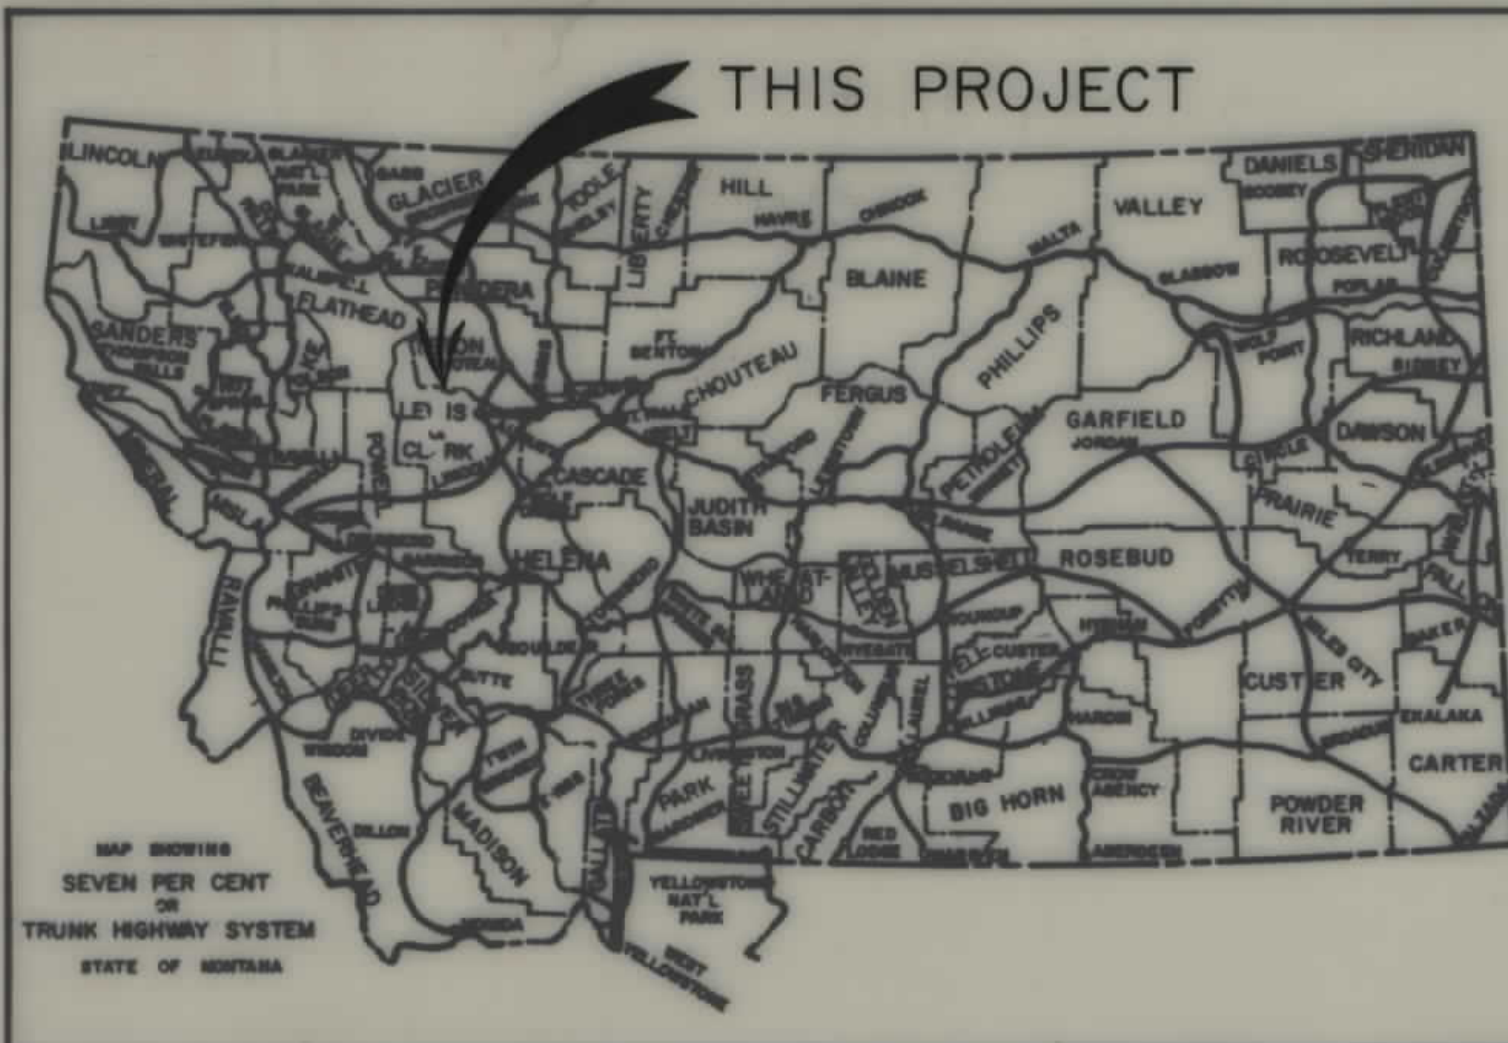

STATE	PROJECT NO.	SHEET NO.	TOTAL SHEETS
MONT.	BR 9099(5)25 R/W BR 9025(7) P.E.	1	3

WILLOW CREEK- NW. OF AUGUSTA


STATE OF MONTANA DEPARTMENT OF HIGHWAYS RIGHT OF WAY PLAN OF FEDERAL AID PROJ. NO. BR 9099(5)25 R-W WILLOW CREEK-NW. OF AUGUSTA

0.4 MILES

INDEX		
PARCEL NO.	OWNERSHIPS	SHEET NO.
1	EDWARD T. & HELEN G. STENGER	2
2	JAMES E. BREEDEN, JR.	3
3	BOADLE RANCH CO. c/p JAMES H. BOADLE	3

CONVENTIONAL SIGNS	
PROPOSED RIGHT OF WAY LINE	---
EXISTING RIGHT OF WAY LINE	---
RAILROAD RIGHT OF WAY LINE	---
CENTERLINE (C) OR PROJECTED LINE	---
STK'D CENTERLINE	---
OWNERSHIP BOUNDARY	PL PL
PRESENT TRAVELED WAY (P.T.W.)	---
R/W LINE FENCED	EX. R/W
CONSTRUCTION LIMITS	CUT FILL
FENCE LINE	---
CONTROL OF ACCESS WITH FENCE	---
LIMITED ACCESS	---
EXISTING LIMITED ACCESS	---
GATE IN FENCE	---
CATTLE GUARD - 24'	---
STATE & NATIONAL BORDER LINES	---
CITY OR TOWN LIMITS LINE	---
COUNTY LINE	---
RESERVATION LINE	---
TOWNSHIP & SECTION LINE	---
1/4 & 1/2 SECTION LINE	---
SECTION CORNER	FOUND UNFOUND
1/4 SECTION COR.	---
1/16 SECTION COR.	---
CENTER OF SECTION	---
TELEPHONE OR TELEGRAPH POLES IN PLACE	---
POWER POLES IN PLACE	---
TEL. OR TEL. OR POWER POLES TO BE MOVED	---
NEW PIPES	---
OLD PIPES IN PLACE	---
OUTLET DITCH	---
INLET DITCH	---
DITCHES	---
CHANNEL CHANGES	---
BRIDGES	---
RAILROADS	---
PARCEL NUMBER	---
NEW APPROACH	---
EXISTING APPROACH	---

SCALE
1" = 1 Mile

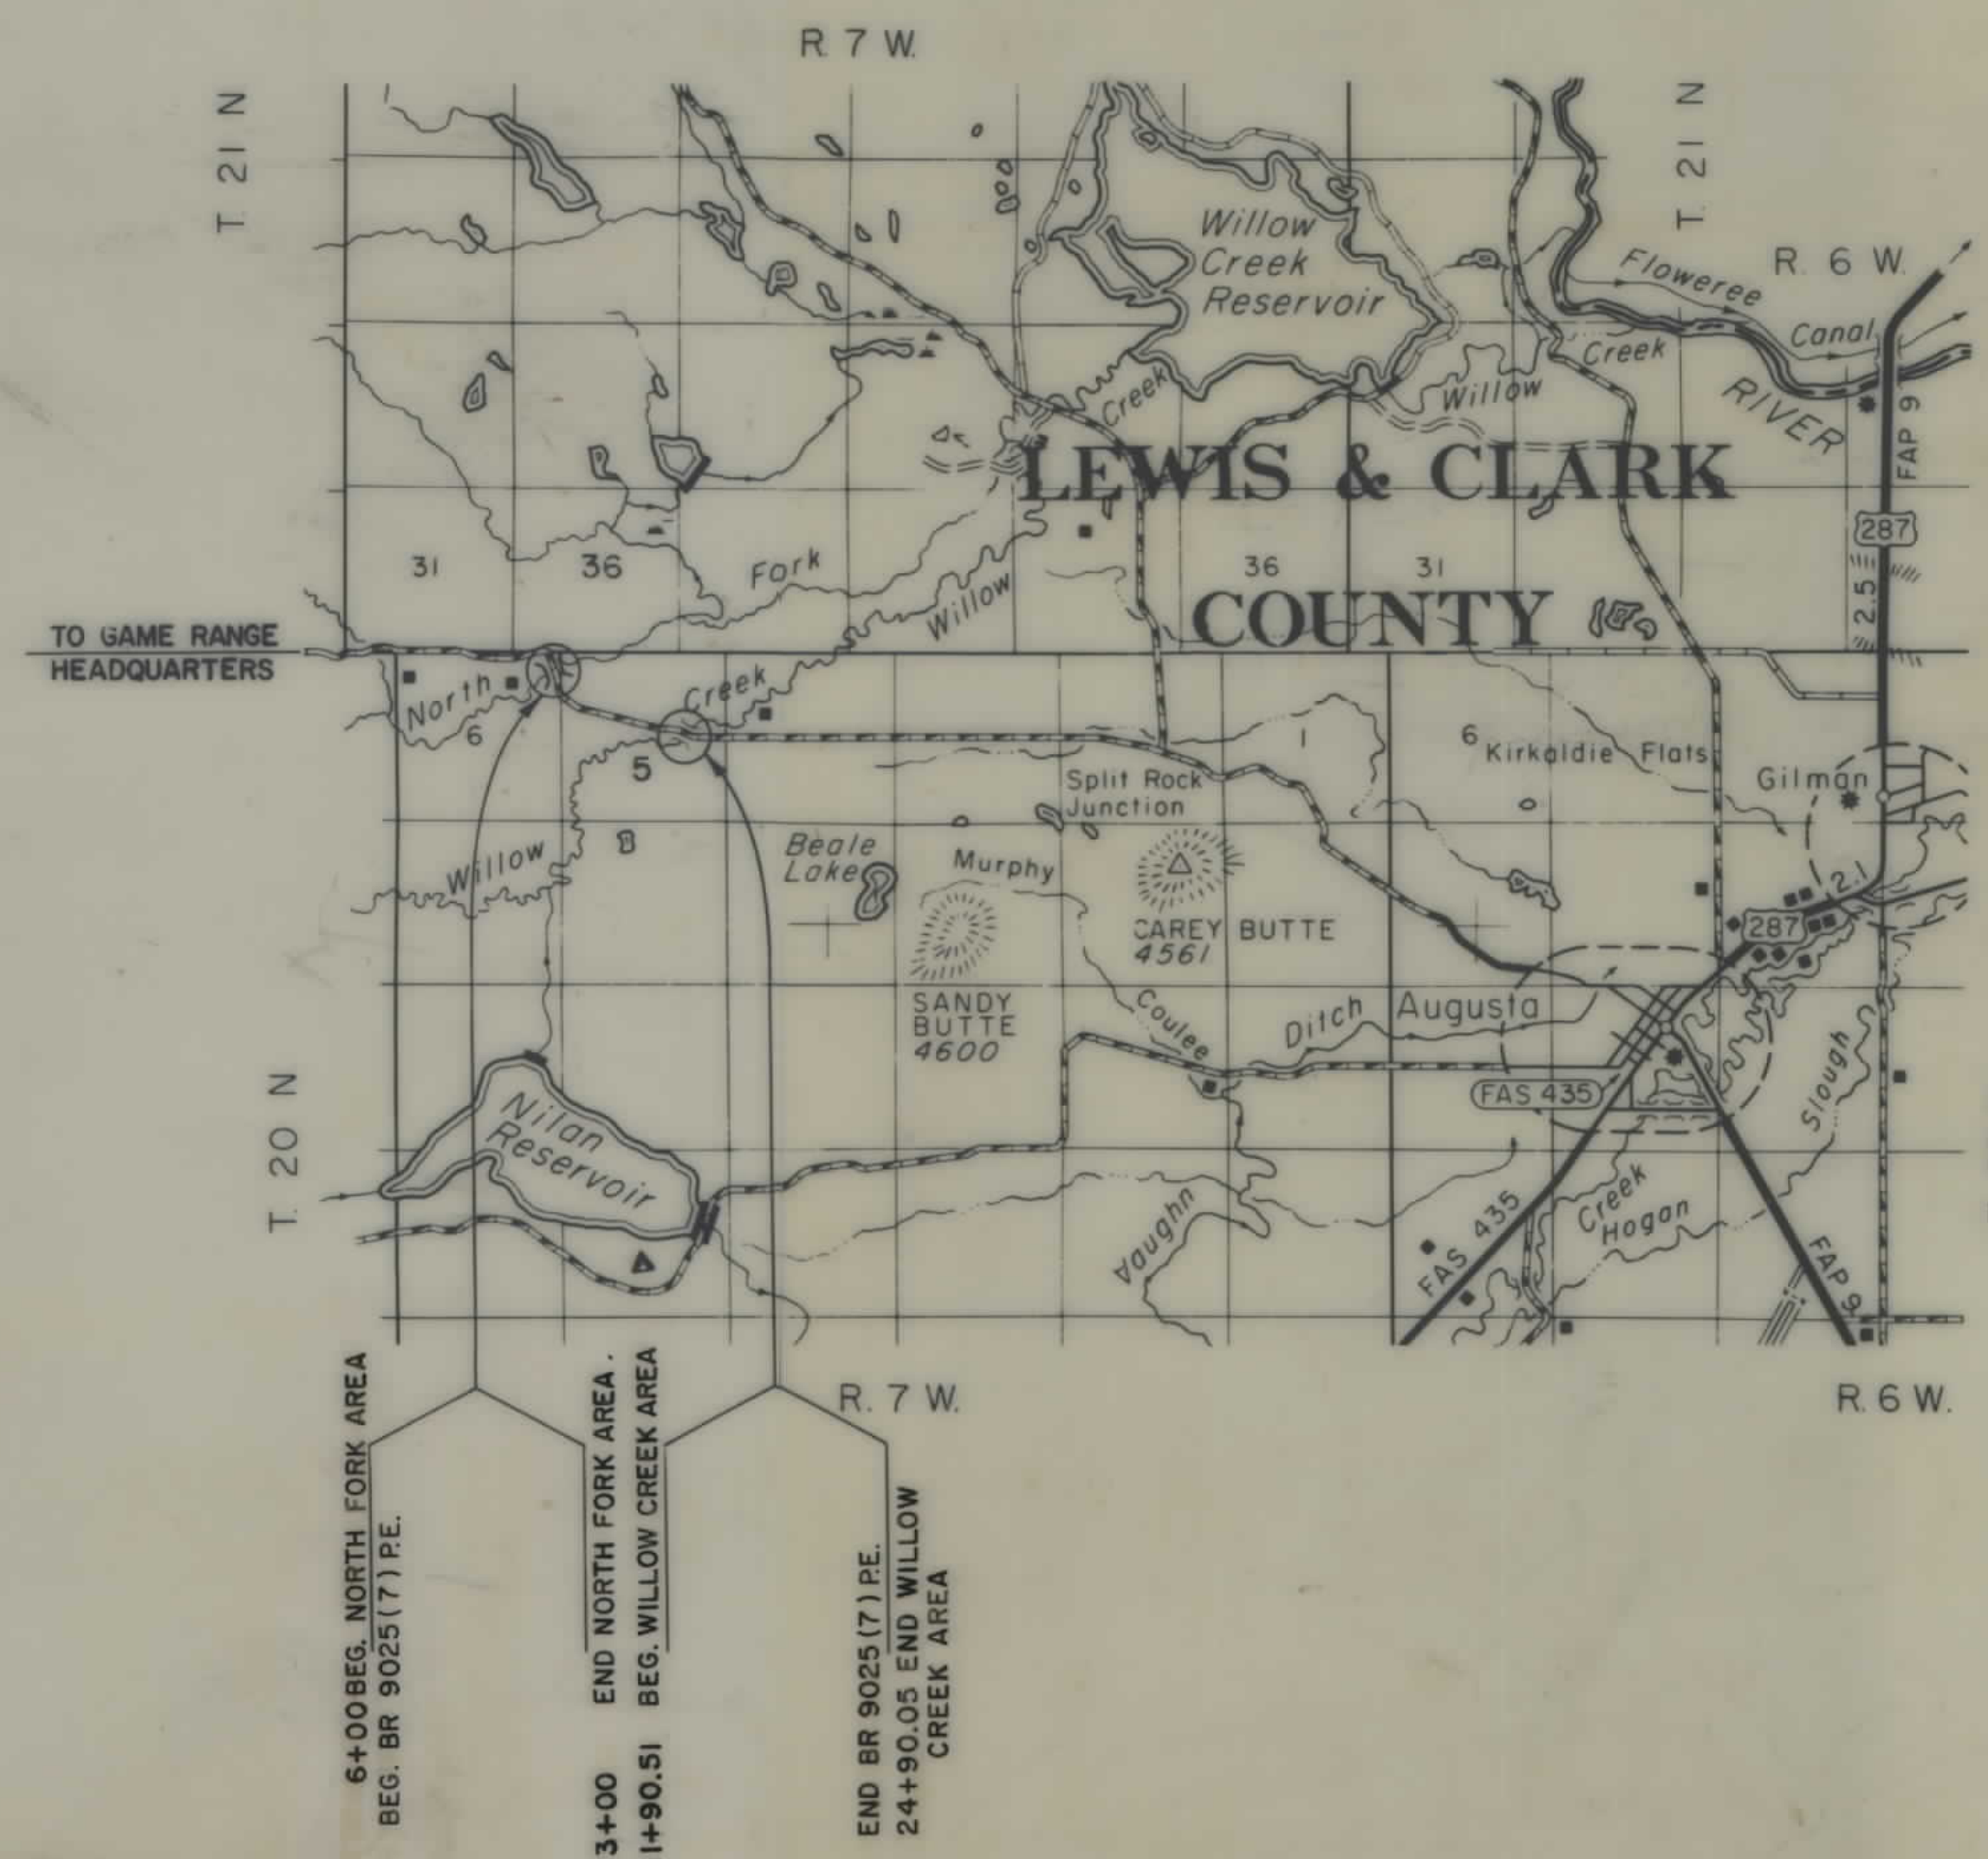

RELATED PROJECTS

ASSOCIATED PROJECT AGREEMENT NUMBERS
BR 9099(5)25 R/W BR 9025(7) P.E.

STATE APPROVAL: 4-16-90

Revised 7-10-90

