


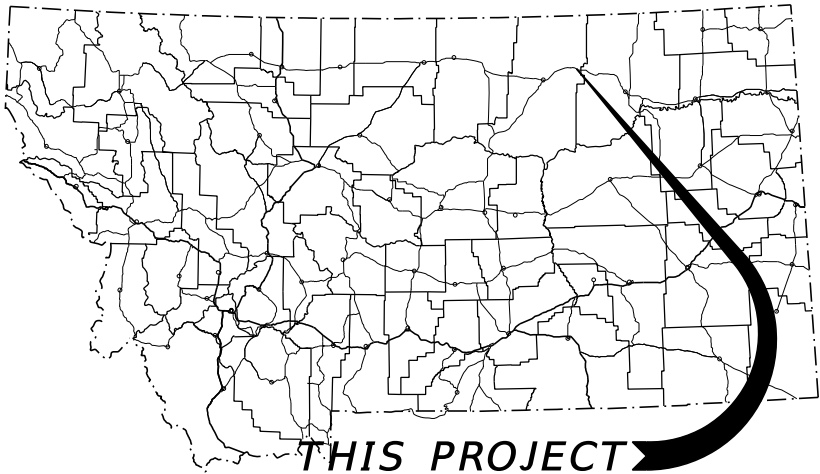

THIS PROJECT

MONTANA DEPARTMENT OF TRANSPORTATION

RIGHT OF WAY PLAN

FEDERAL AID PROJECT STPB 9036(33) BEAVER CREEK - SOUTH OF SACO

PHILLIPS COUNTY

LENGTH 0.3 MILE

STATE	RIGHT OF WAY	SHEET	TOTAL
		NO.	SHEETS
MONTANA		1	2
R/W ID.		STPB 9036(33)	
PROJECT NO.		8852-033-000	

BEAVER CREEK - SOUTH OF SACO

SEE SHEET NO. 2 FOR OWNERSHIP
NAMES, ADDRESSES, AREAS, ETC.

PLAN LEGEND


PROPOSED RIGHT OF WAY LINE	---
EXISTING RIGHT OF WAY LINE	---
RAILROAD RIGHT OF WAY LINE	---
RIGHT OF WAY BASELINE	---
STK'D CENTERLINE	---
SECTION LINE	---
OWNERSHIP BOUNDARY	---
FULL ACCESS CONTROL	AC AC
LIMITED ACCESS CONTROL	///
EXISTING FULL ACCESS CONTROL	EFAC
EXISTING LIMITED ACCESS CONTROL	ELAC
PRESENT TRAVELED WAY (P.T.W.)	---
FENCE LINE	x-x
EXISTING GUARDRAIL	---
PROPOSED GUARDRAIL	---
GATE IN FENCE	-x-x-
CATTLE GUARD: EXIST. - PROPOSED	FOUND UNFOUND
SECTION CORNER	FOUND UNFOUND
1/4 SECTION CORNER	FOUND UNFOUND
CLOSING CORNER	FOUND UNFOUND
MEANDER CORNER	FOUND UNFOUND
CENTER OF SECTION	FOUND UNFOUND
1/16 SECTION CORNER FOUND	FOUND UNFOUND
RIGHT OF WAY MONUMENT	FOUND CALCULATED
PROPERTY CORNER PIN	FOUND
POWER POLE IN PLACE	---
TELEPHONE POLE IN PLACE	---
TELEGRAPH POLE IN PLACE	---
LIGHT POLE	---
PROPOSED CULVERT	---
EXISTING CULVERT	---
OUTLET DITCH	---
INLET DITCH	---
EXISTING DITCH	---
CHANNEL CHANGES	CH CH
DITCH BLOCK	---
RIPRAP	---
BRIDGES	---
RAILROADS	---
PARCEL NUMBERS	---
APPROACH: EXIST. - PROPOSED	---



STA. 13+48.27
NEW 28' X 115.00' BRIDGE
NBI L36206000+05001
MDT # 03920
RP - 0.6

ASSOCIATED PROJECTS
STPB 9036(31) P.E.

RELATED PROJECTS

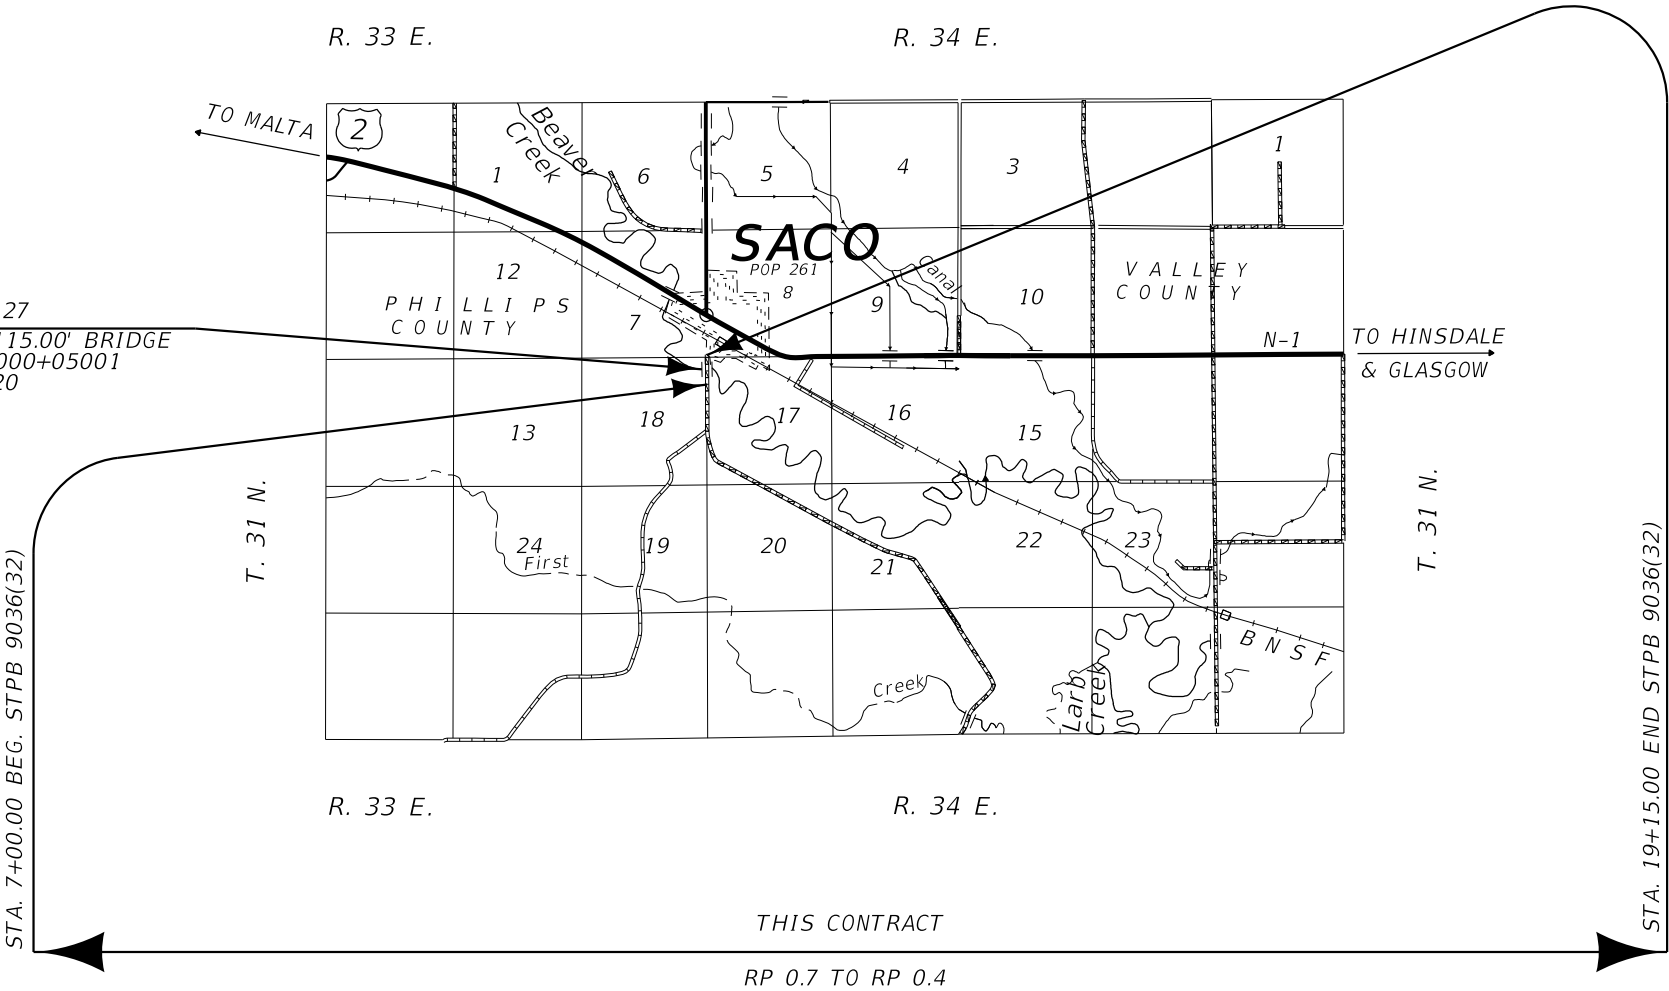

FOR EXISTING R/W RETRACEMENT, SEE
CERTIFICATE OF SURVEY NO. 436.

GRID STATE PLANE COORDINATES

THIS IS A STATE PLANE COORDINATE PROJECT. ALL
DIMENSIONS, DISTANCES AND AREAS ON THIS PROJECT
ARE GRID, EXCEPT FOR THE EXISTING R/W WIDTH
DIMENSION, WHICH IS RECORD.
THE COMBINATION SCALE FACTOR IS 0.99960739.

CONSTRUCTION LIMITS	MAP REVISED
CUT SECTION	---
TOE OF FILL	---
FHWA/MDT APPROVAL	
09/24/21	

3	MDT	MONTANA DEPARTMENT OF TRANSPORTATION	C:\DGN\8852000\att001.dgn
2			10/5/2021
1			4:19:32 PM CPS - U3193


OWNERSHIP									
PARCEL	NAME	ADDRESS	TOTAL AREA	GROSS R/W AREA	EX. EASE. AREA	NET AREA	CONST. PMT. AREA	EASEMENT AREA	SHEET NO.
1	MARY LOU BROADBROOKS	PO BOX 453, MALTA, MT 59538-0453	160.00+ AC	* 0.36 AC		* 0.36 AC	0.19 AC		2
2	GARY MCNAMARA	PO BOX 274, SACO, MT 59261	6.00 AC		FOR NEGOTIATIONS ONLY				2
3	UNKNOWN OWNERSHIP								2
4	NAKINA TRUST DATED 12/6/18, 1/2 INTEREST AND MARY ALICE STRONG TRUST DATED 01/30/2019, 1/2 INTEREST	453 FOREST EDGE TRL, KALISPELL, MT, 59901 900 SW 31ST ST., APT. 204, TOPEKA, KS 66611	160.00+ AC	* 0.08 AC		* 0.08 AC	0.09 AC		2
5	GARY SUNFORD	PO BOX 146, TURNER, MT 59542	1.00 AC	* 0.11 AC		* 0.11 AC	0.09 AC		2
6	US BUREAU OF RECLAMATION - MALTA IRRIGATION DISTRICT	PO BOX 1340, MALTA , MT 59538			FOR NEGOTIATIONS ONLY				2

STATE	RIGHT OF WAY	SHEET	TOTAL
MONTANA		NO.	SHEETS
		2	2
R/W ID.		STPB 9036(33)	
PROJECT NO.		8852-033-000	

BEAVER CREEK - SOUTH OF SACO

RIGHT-OF-WAY COORDINATE ASCII FILES

R/W BREAK COORDS: 8852000R0BRK001.TXT
R/W BASELINE COORDS: 8852000R0BAS001.TXT
ALL FILES ARE LOCATED ON THE CADD SERVER
IN THE R0 DIRECTORY, UNDER PROJECT: 8852000

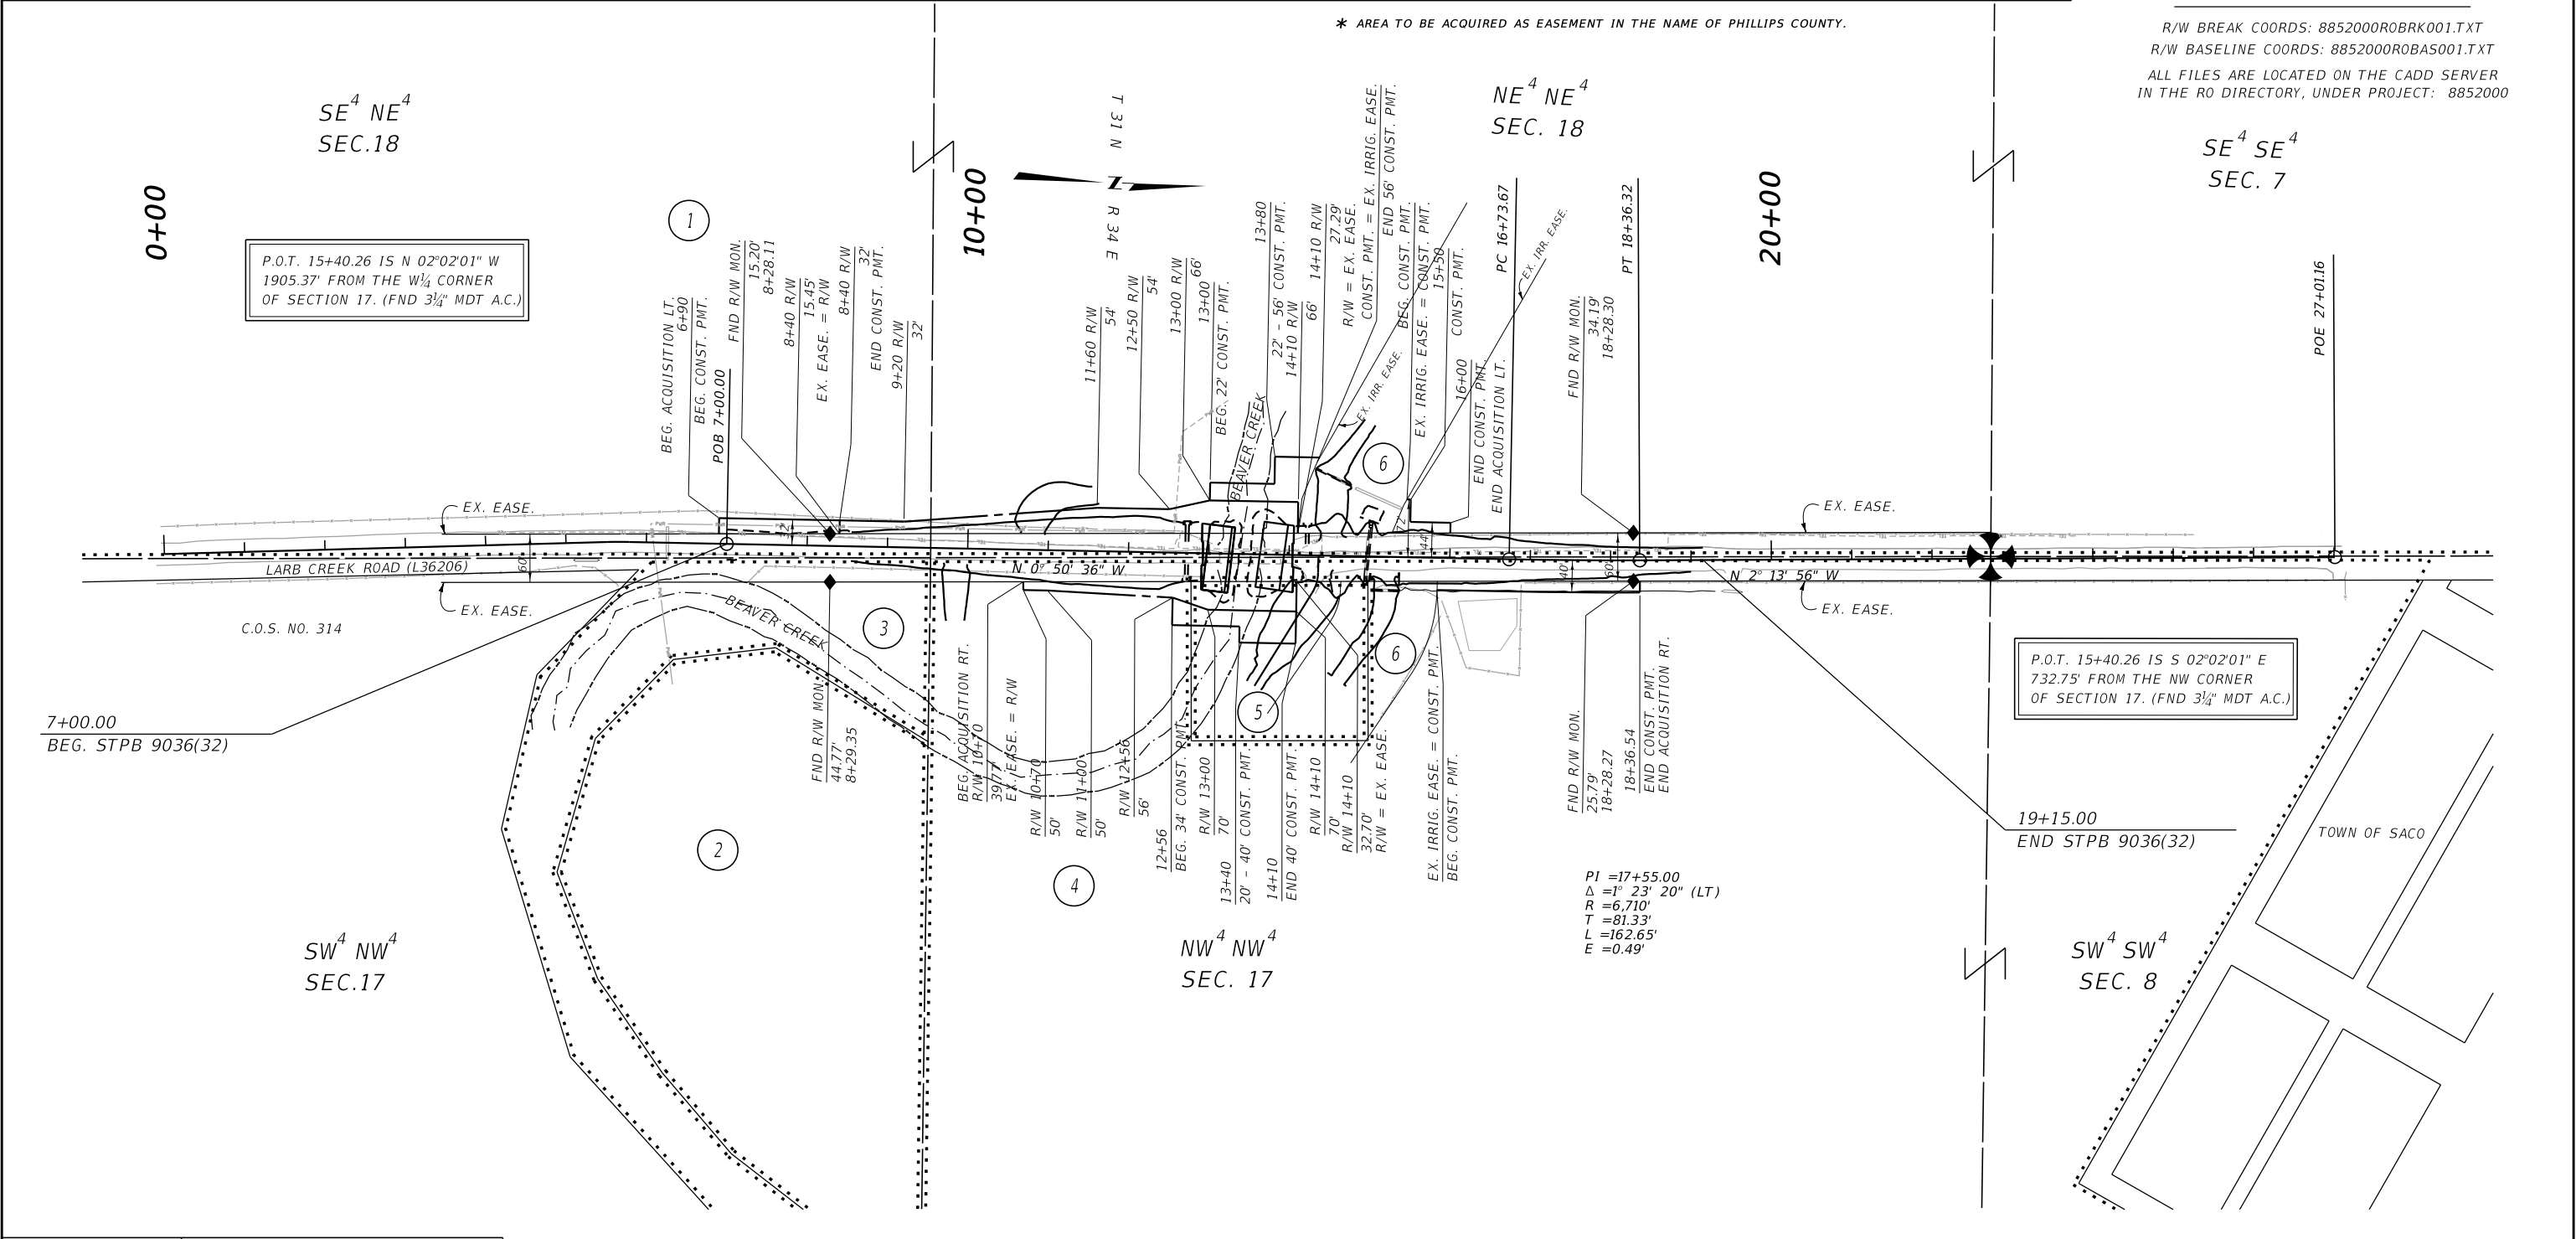

CONSTRUCTION LIMITS		MAP REVISED
CUT SECTION	TOP OF CUT	
	TOE OF FILL	
FHWA/MDT APPROVAL		09/24/21
3	MDT	MONTANA DEPARTMENT OF TRANSPORTATION
2		10/5/2021
1		4:19:45 PM CPS - U3193

NOTES:

1. THE PROPOSED R/W LINE WHERE A SPIRAL CURVE TRANSITION IS USED IS A CHORD RATHER THAN A CONCENTRIC CURVE.
2. ALL STATIONS AND OFFSETS FOR R/W BREAKS ARE IN REFERENCE TO THE R/W BASELINE.

FOR EXISTING R/W RETRACEMENT, SEE
CERTIFICATE OF SURVEY NO. 436.

GRID STATE PLANE COORDINATES

THIS IS A STATE PLANE COORDINATE PROJECT. ALL DIMENSIONS, DISTANCES AND AREAS ON THIS PROJECT ARE GRID, EXCEPT FOR THE EXISTING R/W WIDTH DIMENSION, WHICH IS RECORD.
THE COMBINATION SCALE FACTOR IS 0.99960739.

MONTANA DEPARTMENT OF TRANSPORTATION
RIGHT OF WAY PLAN
PHILLIPS COUNTY
SCALE 1"=100'
0 50 100 200 300'