


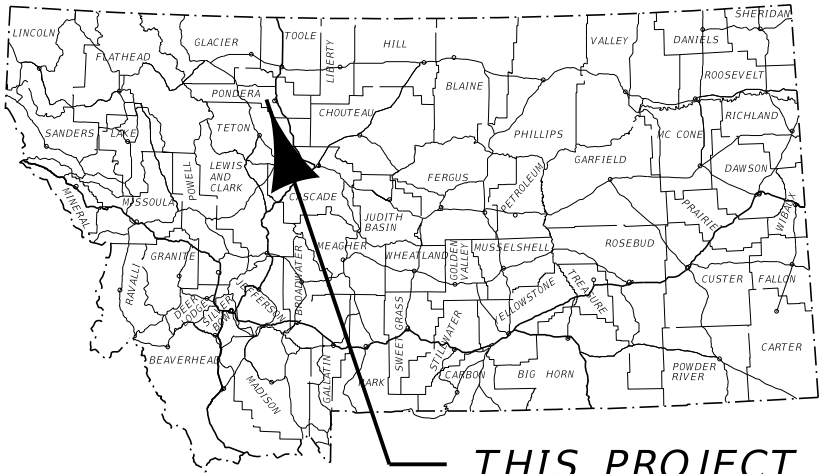

THIS PROJECT

MONTANA DEPARTMENT OF TRANSPORTATION

RIGHT OF WAY PLAN

FEDERAL AID PROJECT STPB 9037(43)

CANAL - 3 MILES W OF VALIER

PONDERA COUNTY

LENGTH 0.1 MILES

STATE	RIGHT OF WAY	SHEET	TOTAL
		NO.	SHEETS
MONTANA		1	2
R/W ID.		STPB 9037(43)	
PROJECT NO.		8864-043-000	

CANAL - 3 MILES W OF VALIER

SEE SHEET NO. 2 FOR OWNERSHIP
NAMES, ADDRESSES, AREAS, ETC.


PLAN LEGEND

PROPOSED RIGHT OF WAY LINE	---
EXISTING RIGHT OF WAY LINE	---
RAILROAD RIGHT OF WAY LINE	---
RIGHT OF WAY BASELINE	---
STK'D CENTERLINE	---
SECTION LINE	---
OWNERSHIP BOUNDARY	---
FULL ACCESS CONTROL	AC AC
LIMITED ACCESS CONTROL	/// ///
EXISTING FULL ACCESS CONTROL	EFAC EFAC
EXISTING LIMITED ACCESS CONTROL	ELAC ELAC
PRESENT TRAVELED WAY (P.T.W.)	---
FENCE LINE	---
EXISTING GUARDRAIL	---
PROPOSED GUARDRAIL	---
GATE IN FENCE	---
CATTLE GUARD: EXIST. - PROPOSED	---
SECTION CORNER	FOUND UNFOUND
1/4 SECTION CORNER	FOUND UNFOUND
CLOSING CORNER	FOUND UNFOUND
MEANDER CORNER	FOUND UNFOUND
CENTER OF SECTION	FOUND UNFOUND
1/16 SECTION CORNER FOUND	FOUND UNFOUND
RIGHT OF WAY MONUMENT	FOUND CALCULATED
PROPERTY CORNER PIN	FOUND CALCULATED
POWER POLE IN PLACE	FOUND CALCULATED
TELEPHONE POLE IN PLACE	FOUND CALCULATED
TELEGRAPH POLE IN PLACE	FOUND CALCULATED
LIGHT POLE	FOUND CALCULATED
PROPOSED CULVERT	---
EXISTING CULVERT	---
OUTLET DITCH	---
INLET DITCH	---
EXISTING DITCH	---
CHANNEL CHANGES	CH. CH.
DITCH BLOCK	---
RIPRAP	---
BRIDGES	---
RAILROADS	---
PARCEL NUMBERS	---
APPROACH: EXIST.- PROPOSED	---



ASSOCIATED PROJECTS
STPB 9037(33) PE

RELATED PROJECTS

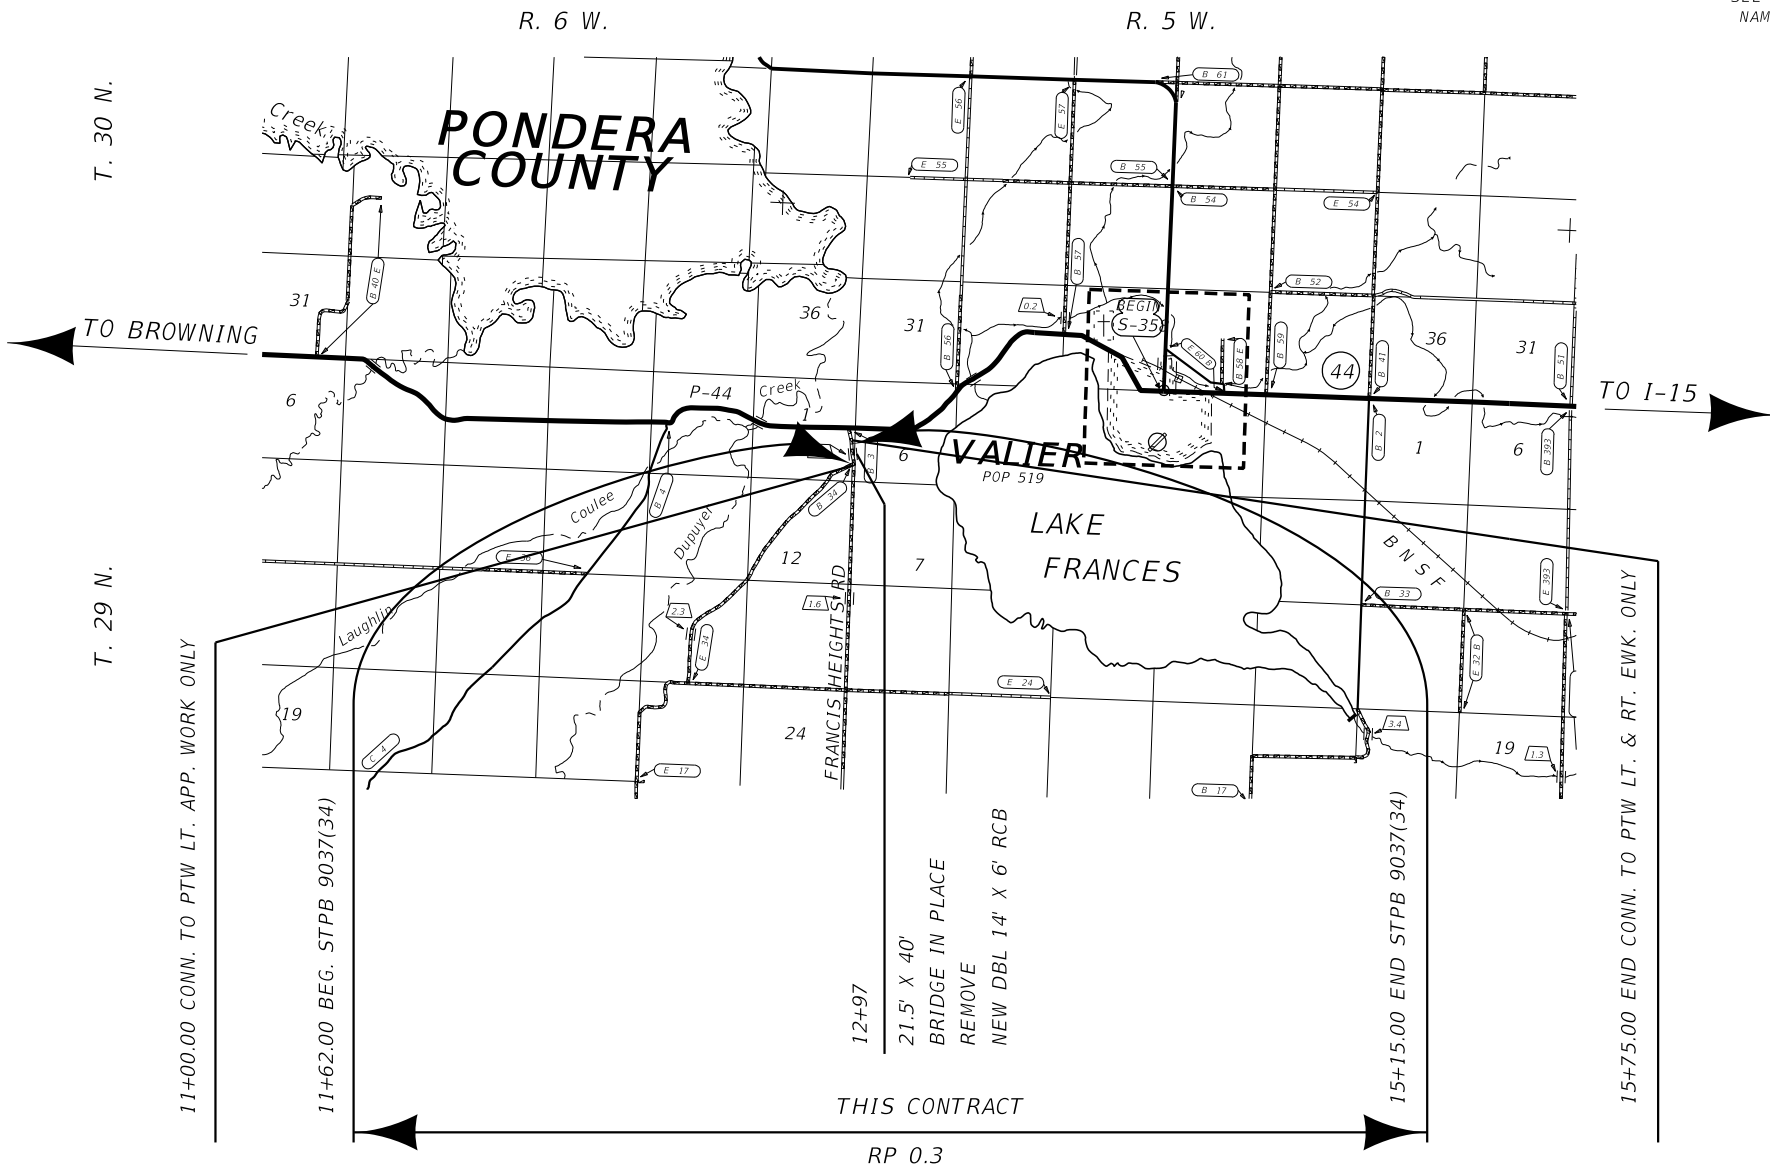

GRID STATE PLANE COORDINATES

THIS IS A STATE PLANE COORDINATE PROJECT. ALL
DIMENSIONS, DISTANCES AND AREAS ON THIS PROJECT
ARE GRID, EXCEPT FOR THE EXISTING R/W WIDTH
DIMENSION, WHICH IS RECORD.
THE COMBINATION SCALE FACTOR IS 0.99946447

CONSTRUCTION LIMITS	MAP REVISED
CUT SECTION	
TRANSITION	
TOE OF FILL	
FHWA/ MDT APPROVAL 4-24-19	


OWNERSHIP											
PARCEL	NAME	ADDRESS	TOTAL AREA	GROSS R/W AREA	EX. EASE. AREA	NET AREA	REMAINDER		CONST. PMT. AREA	EASEMENT AREA	SHEET NO.
							LEFT	RIGHT			
1	NORA J TIETEMA, ET AL	PO BOX 236, BLACK EAGLE, MT 59414	160.00+ AC	* 0.05 AC	0.04 AC	0.01 AC					2
2	RANDALL D ARNST	19055 VALIER HIGHWAY, VALIER, MT 59486	160.00+ AC	* 0.27 AC	0.15 AC	0.12 AC			0.01 AC		2
3	WILLIAM DONALD & TAMARA K VANDENBOS	453 FRANCES HEIGHTS ROAD, VALIER, MT 59486	140.89± AC	* 0.25 AC	0.18 AC	0.07 AC					2
4	PONDERA COUNTY	20 4TH AVENUE SW, CONRAD, MT 59425	1.20± AC	* 0.25 AC	0.17 AC	0.08 AC			0.02 AC		2
5	PONDERA COUNTY CANAL & RESERVOIR COMPANY	PO BOX 245, VALIER, MT 59486		* 0.26 AC	0.14 AC	0.12 AC					2
6	GAYLORD, INC	1919 GAYLORD ROAD, VALIER, MT 59486		OWNER NOTIFICATION ONLY							2

STATE	RIGHT OF WAY	SHEET	TOTAL
		NO.	SHEETS
MONTANA		2	2
R/W ID.		STPB 9037(43)	
PROJECT NO.		8864-043-000	

CANAL - 3 MILES W OF VALIER

RIGHT-OF-WAY COORDINATE ASCII FILES

R/W BREAK COORDS: 8864000R0BRK001.TXT
R/W BASELINE COORDS: 8864000R0BAS001.TXT
ALL FILES ARE LOCATED ON THE CADD SERVER
IN THE R0 DIRECTORY, UNDER PROJECT: 8864000

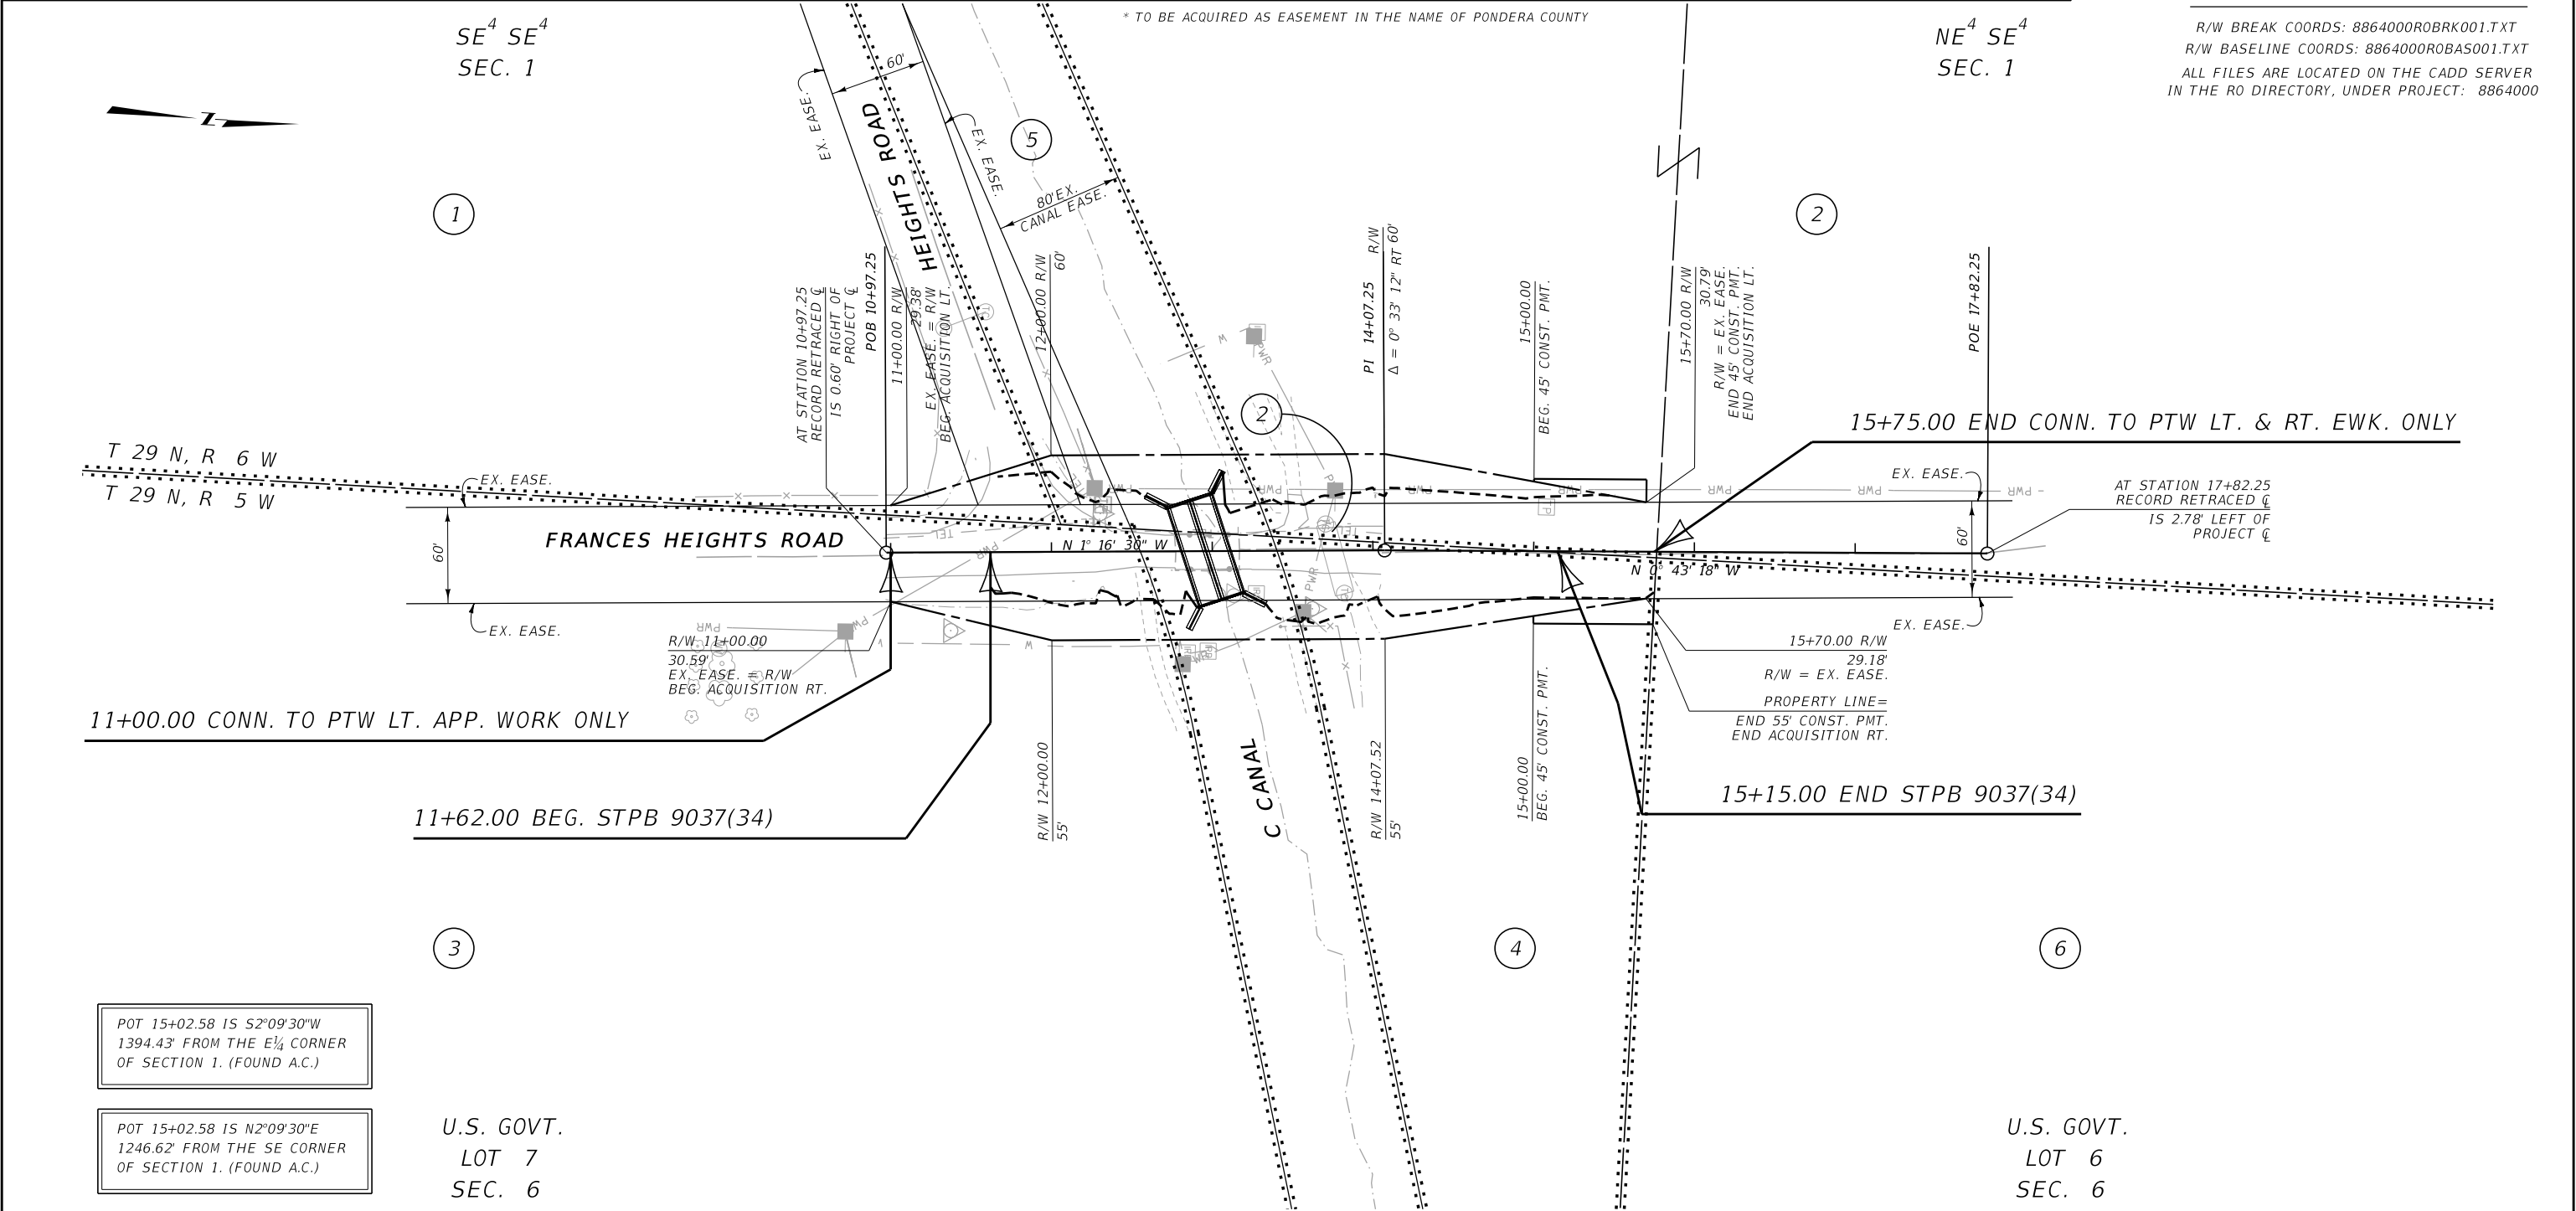

CONSTRUCTION LIMITS

CUT SECTION

TRANSITION

TOE OF FILL

MAP REVISED

FHWA/MDT APPROVAL

4-24-19

3

2

1

MDT

MONTANA DEPARTMENT OF TRANSPORTATION

C:\DGN\8864000\rap\rap001.dgn

5/1/2019

10:25:18 AM

CPS - U1062

- NOTES:
1. THE PROPOSED R/W LINE WHERE A SPIRAL CURVE TRANSITION IS USED IS A CHORD RATHER THAN A CONCENTRIC CURVE.
 2. ALL STATIONS AND OFFSETS FOR R/W BREAKS ARE IN REFERENCE TO THE R/W BASELINE.

GRID STATE PLANE COORDINATES

THIS IS A STATE PLANE COORDINATE PROJECT. ALL DIMENSIONS, DISTANCES AND AREAS ON THIS PROJECT ARE GRID, EXCEPT FOR THE EXISTING R/W WIDTH DIMENSION, WHICH IS RECORD.

THE COMBINATION SCALE FACTOR IS 0.99946447

MONTANA DEPARTMENT OF TRANSPORTATION

RIGHT OF WAY PLAN

PONDERA COUNTY

SCALE 1"=50'

0 50' 100' 150'