


PLANS

NOT

TO

SCALE

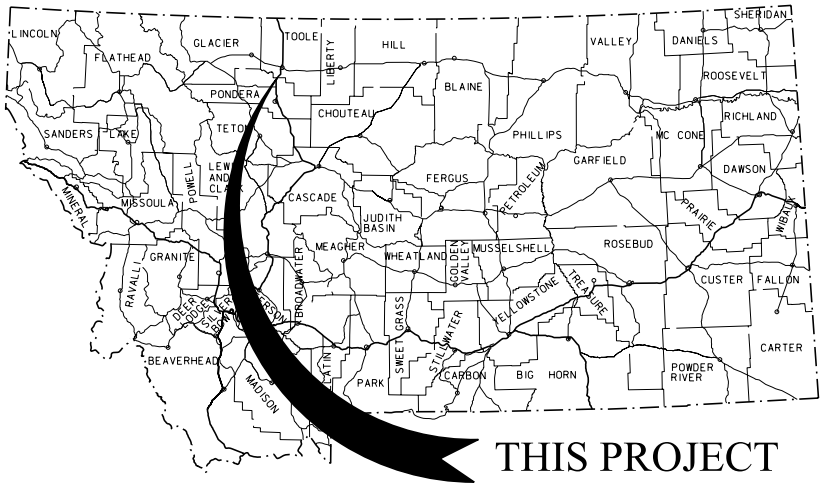

THIS PROJECT

MONTANA DEPARTMENT OF TRANSPORTATION

RIGHT OF WAY PLAN

FEDERAL AID PROJECT SFCX STWD(082)

STATE-FUNDED CONSTN PROJECTS

TOOLE COUNTY

LENGTH 0.1 MILES

STATE	RIGHT OF WAY	SHEET NO.	TOTAL SHEETS
MONTANA		1	2
R/W ID.		SFCX STWD(082)	
PROJECT NO.		7561-082-000	

STATE-FUNDED CONSTN PROJECTS
(MARIAS RIVER)

SEE SHEET NO. 2 FOR OWNERSHIP
NAMES, ADDRESSES, AREAS, ETC.

AN ACCESS CONTROLLED FACILITY
PER ACCESS CONTROL RESOLUTION
FOR PROJECT NO. I 15-8(22)343
(TOOLE COUNTY LINE-NORTH)

PLAN LEGEND


PROPOSED RIGHT OF WAY LINE	---
EXISTING RIGHT OF WAY LINE	---
RAILROAD RIGHT OF WAY LINE	---
RIGHT OF WAY BASELINE	---
STK'D CENTERLINE	---
SECTION LINE	---
OWNERSHIP BOUNDARY	---
FULL ACCESS CONTROL	AC AC
LIMITED ACCESS CONTROL	///
EXISTING FULL ACCESS CONTROL	EFAC EFAC
EXISTING LIMITED ACCESS CONTROL	ELAC ELAC
PRESENT TRAVELED WAY (P.T.W.)	---
FENCE LINE	---
EXISTING GUARDRAIL	---
PROPOSED GUARDRAIL	---
GATE IN FENCE	---
CATTLE GUARD: EXIST. - PROPOSED	---
SECTION CORNER	FOUND UNFOUND
1/4 SECTION CORNER	---
CLOSING CORNER	---
MEANDER CORNER	---
CENTER OF SECTION	---
1/16 SECTION CORNER FOUND	FOUND
RIGHT OF WAY MONUMENT	FOUND CALCULATED
PROPERTY CORNER PIN	---
POWER POLE IN PLACE	---
TELEPHONE POLE IN PLACE	---
TELEGRAPH POLE IN PLACE	---
LIGHT POLE	---
PROPOSED CULVERT	---
EXISTING CULVERT	---
OUTLET DITCH	---
INLET DITCH	---
EXISTING DITCH	---
CHANNEL CHANGES	CH CH
DITCH BLOCK	---
RIPRAP	---
BRIDGES	---
RAILROADS	---
PARCEL NUMBERS	---
APPROACH: EXIST.-PROPOSED	---



ASSOCIATED PROJECTS
SFCX STWD(082) PE

RELATED PROJECTS
I 15-8(22)343
ER 15-8(59)356

PONDERA COUNTY

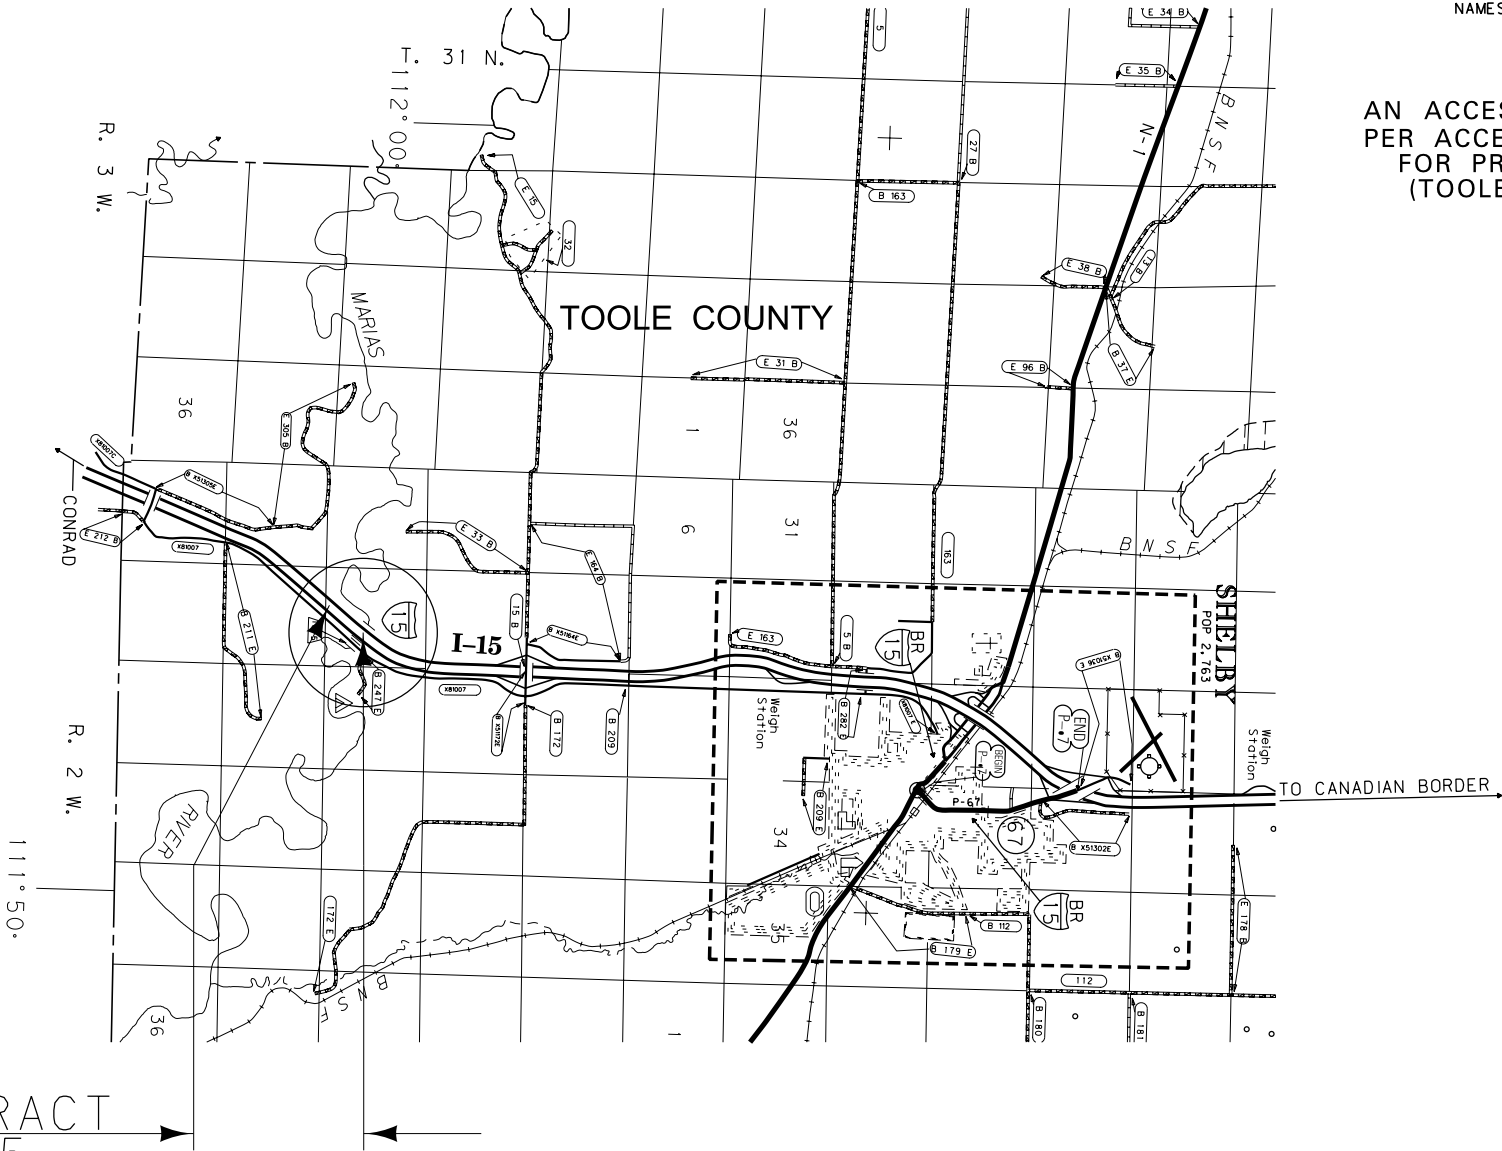

THIS CONTRACT
R. P. 356.5

CONSTRUCTION LIMITS	MAP REVISED
CUT SECTION TOP OF CUT	
TRANSITION TOE OF FILL	
BACKSLOPE LIMITS INCLUDE ROUNDING	
	FHWA/MDT APPROVAL 12-5-11


OWNERSHIP											
PARCEL	NAME	ADDRESS	TOTAL AREA	GROSS R/W AREA	EX. EASE. AREA	NET AREA	REMAINDER		CONST. PMT. AREA	EASEMENT AREA	SHEET NO.
							LEFT	RIGHT			
3	CHARLES R SCHULTHIES, JR	221 10TH AVENUE NORTH, SHELBY, MT 59474	46.10 AC	0.09 AC		0.09 AC					2

STATE	RIGHT OF WAY	SHEET	TOTAL
MONTANA		NO.	SHEETS
		2	2
R/W ID.		SFCX STWD (082)	
PROJECT NO.		7561-082-000	

STATE-FUNDED CONSTN PROJECTS
(MARIAS RIVER)

RIGHT-OF-WAY COORDINATE ASCII FILES

R/W BREAK COORDS: 7561000ROBRKMR1.TXT
R/W BASELINE COORDS: 7561000ROBASM1.TXT
ALL FILES ARE LOCATED ON THE CADD SERVER
IN THE RO DIRECTORY, UNDER PROJECT: 7561000

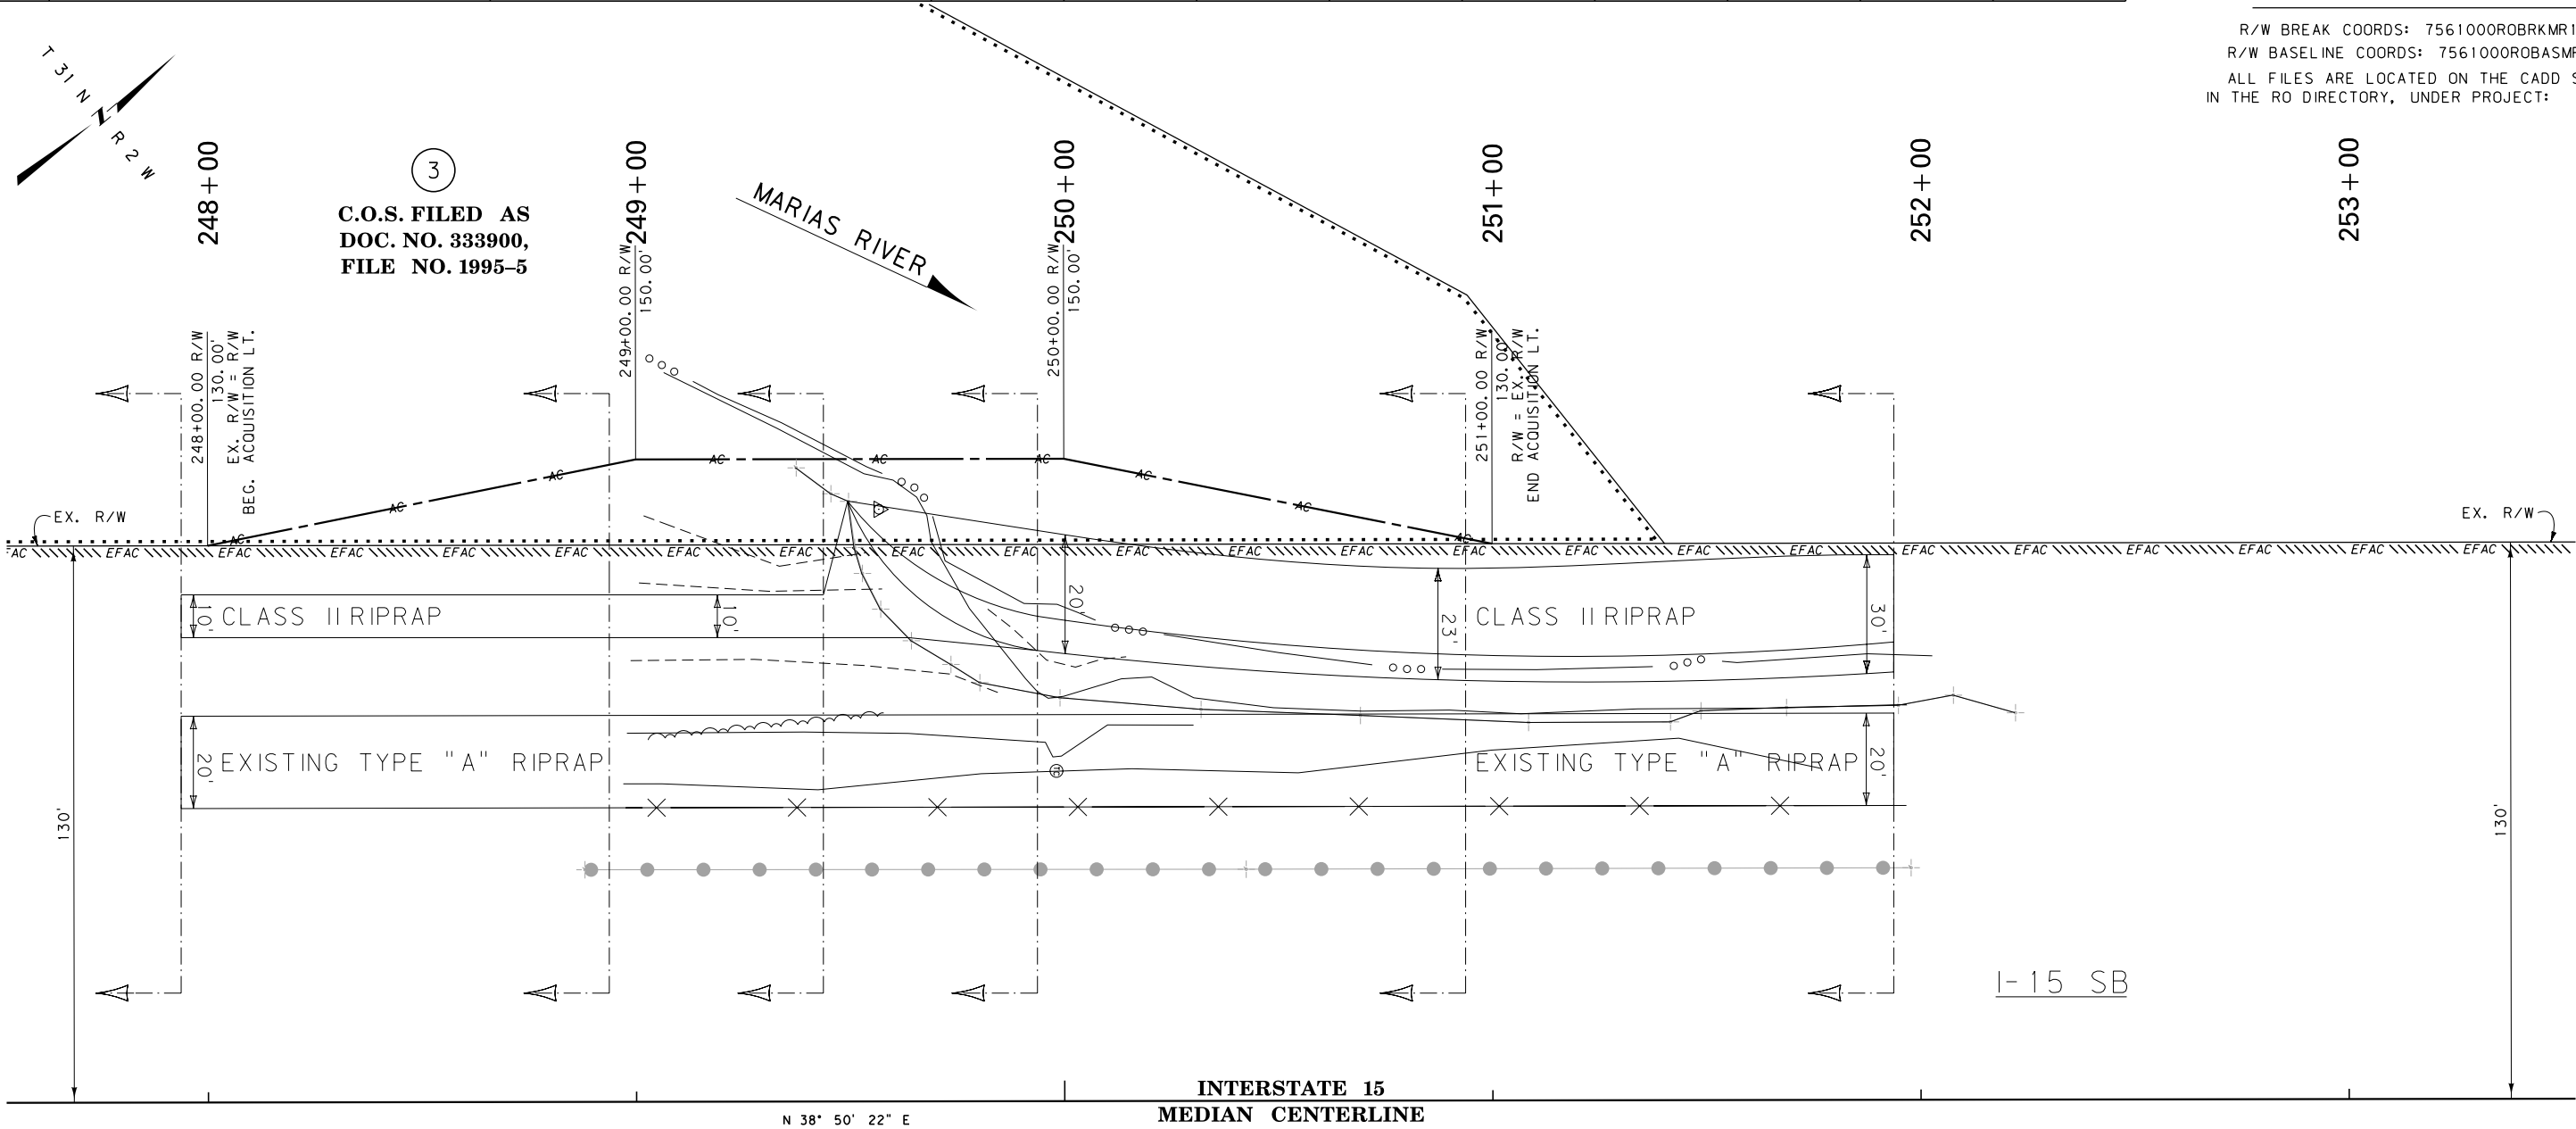

POT 250+00.00 IS N78°42'22"E
2007.85' FROM THE SW CORNER
OF SECTION 20. (FND BRASS CAP)

CONSTRUCTION LIMITS	MAP REVISED 2-1-12
CUT SECTION	
TRANSITION	
TOE OF FILL	
BACKSLOPE LIMITS INCLUDE ROUNDING	FHWA/MDT APPROVAL 12-5-11
3	MDTA MONTANA DEPARTMENT OF TRANSPORTATION
2	2/1/2012
1	8:56:55 AM CPS-U1068

NOTES:
1. THE PROPOSED R/W LINE WHERE A SPIRAL
CURVE TRANSITION IS USED IS A CHORD
RATHER THAN A CONCENTRIC CURVE.
2. ALL STATIONS AND OFFSETS FOR R/W BREAKS
ARE IN REFERENCE TO THE R/W BASELINE.

MONTANA DEPARTMENT OF TRANSPORTATION
RIGHT OF WAY PLAN
TOOLE COUNTY
SCALE 1"=20'
0 20' 40' 60'