



THIS PROJECT

MONTANA DEPARTMENT OF TRANSPORTATION

RIGHT OF WAY PLAN FEDERAL AID PROJECT STPB 44303(3) BUTTE CREEK-E OF ROSEBUD ROSEBUD COUNTY

STATE	RIGHT OF WAY	SHEET	TOTAL
		NO.	SHEETS
MONTANA		1	2
R/W ID.		STPB 44303(3)	
PROJECT NO.		8074-003-000	

BUTTE CREEK-E OF ROSEBUD

PLAN LEGEND

PROPOSED RIGHT OF WAY LINE	---
EXISTING RIGHT OF WAY LINE	---
RAILROAD RIGHT OF WAY LINE	---
RIGHT OF WAY BASELINE	---
STK'D CENTERLINE	---
SECTION LINE	---
OWNERSHIP BOUNDARY	---
FULL ACCESS CONTROL	AC AC
LIMITED ACCESS CONTROL	///
EXISTING FULL ACCESS CONTROL	EFAC EFAC
EXISTING LIMITED ACCESS CONTROL	ELAC ELAC
PRESENT TRAVELED WAY (P.T.W.)	---
FENCE LINE	---
EXISTING GUARDRAIL	---
PROPOSED GUARDRAIL	---
GATE IN FENCE	---
CATTLE GUARD: EXIST. - PROPOSED	---
SECTION CORNER	FOUND UNFOUND
1/4 SECTION CORNER	FOUND UNFOUND
CLOSING CORNER	FOUND UNFOUND
MEANDER CORNER	FOUND UNFOUND
CENTER OF SECTION	FOUND UNFOUND
1/16 SECTION CORNER FOUND	FOUND
RIGHT OF WAY MONUMENT	FOUND CALCULATED
PROPERTY CORNER PIN	FOUND
POWER POLE IN PLACE	FOUND
TELEPHONE POLE IN PLACE	FOUND
TELEGRAPH POLE IN PLACE	FOUND
LIGHT POLE	FOUND
PROPOSED CULVERT	---
EXISTING CULVERT	---
OUTLET DITCH	---
INLET DITCH	---
EXISTING DITCH	---
CHANNEL CHANGES	CH. CH. 20
DITCH BLOCK	---
RIPRAP	---
BRIDGES	---
RAILROADS	---
PARCEL NUMBERS	---
APPROACH: EXIST.-PROPOSED	---




ASSOCIATED PROJECTS

BR 44303(1) PE

RELATED PROJECTS

FAP 135-C

1.06° 30' R. 42 E. LENGTH 0.2 MILES

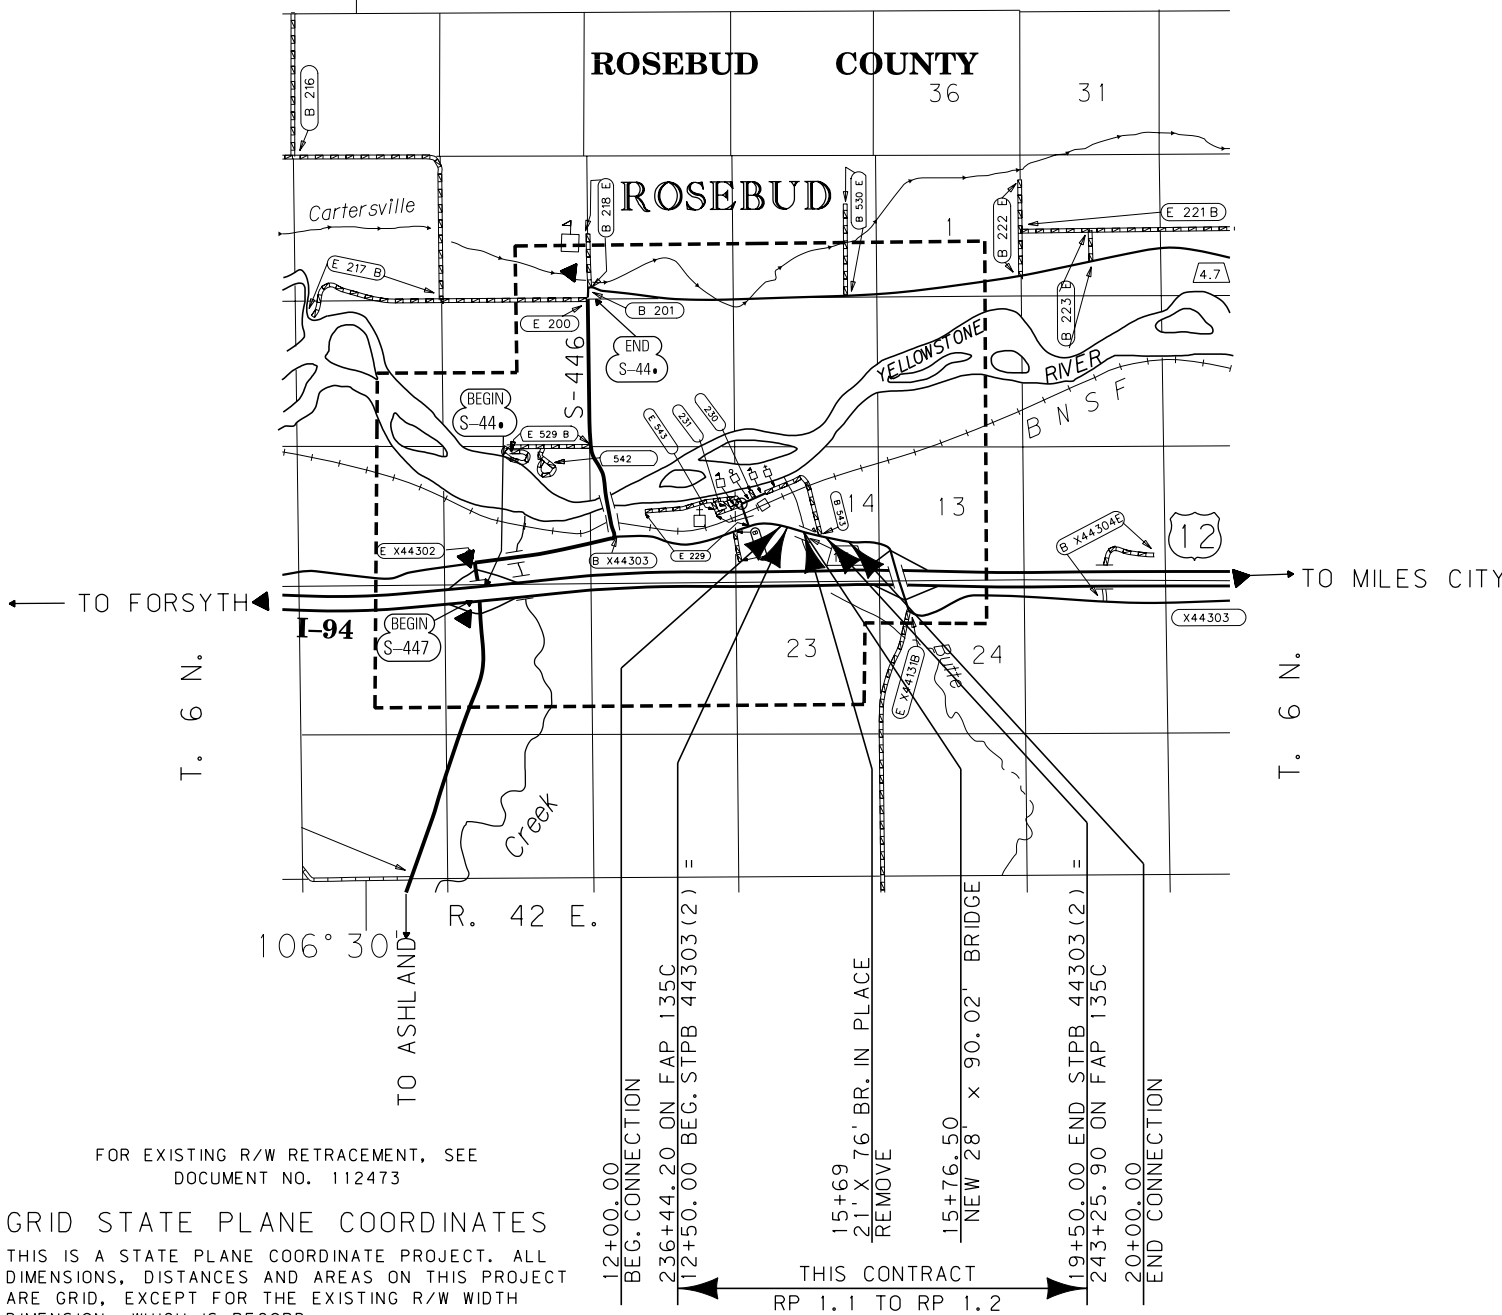

SEE SHEET NO. 2 FOR OWNERSHIP
NAMES, ADDRESSES, AREAS, ETC.

FOR EXISTING R/W RETRACEMENT, SEE
DOCUMENT NO. 112473

GRID STATE PLANE COORDINATES

THIS IS A STATE PLANE COORDINATE PROJECT. ALL
DIMENSIONS, DISTANCES AND AREAS ON THIS PROJECT
ARE GRID, EXCEPT FOR THE EXISTING R/W WIDTH
DIMENSION, WHICH IS RECORD.
THE COMBINATION SCALE FACTOR IS 0.99935839

CONSTRUCTION LIMITS

CUT SECTION TOP OF CUT
TRANSITION
TOE OF FILL
BACKSLOPE LIMITS
INCLUDE ROUNDING

MAP REVISED

12/12/14

FHWA/MDT APPROVAL

12/12/14


OWNERSHIP										
PARCEL	NAME	ADDRESS	TOTAL AREA	GROSS R/W AREA	EX. EASE. AREA	NET AREA	REMAINDER		CONST. PMT. AREA	EASEMENT AREA
							LEFT	RIGHT		
1	WILTON & ONA LUHMAN	PO BOX 7, ROSEBUD, MT 59347-0007	146.90 AC	0.23 AC		0.23 AC				2
2	CHAD L & KELLY M POTTS	PO BOX 122, ROSEBUD, MT 59347-0122								2
3	GEORGIA M LLOYD	PO BOX 87, ROSEBUD, MT 59347-0087	0.602 AC	0.07 AC		0.07 AC		0.53 AC		2
4	THOMAS L SCHAFER	746 WAGNER LN, BILLINGS, MT 59105-4036								2
5	FRANK & ANNA ITODOROFF	PO BOX 57, ROSEBUD, MT 59347-0057								2
6	BOTTRELL FAMILY INVESTMENTS, LMTD PARTNERSHIP	PO BOX 80284, BILLINGS, MT 59108-0284	160.00± AC	* 0.42 AC		* 0.42 AC				2
7	GEORGIA M LLOYD & JAY KELSEY & MARGO KELSEY	PO BOX 87, ROSEBUD, MT 59347-0087								2

STATE	RIGHT OF WAY	SHEET	TOTAL
MONTANA		NO.	SHEETS
R/W ID.	STPB 44303(3)	2	2
PROJECT NO.	8074-003-000		

BUTTE CREEK-E OF ROSEBUD

RIGHT-OF-WAY COORDINATE ASCII FILES

R/W BREAK COORDS: 8074000R0BRK001.TXT
R/W BASELINE COORDS: 8074000R0BAS001.TXT
ALL FILES ARE LOCATED ON THE CADD SERVER
IN THE RO DIRECTORY, UNDER PROJECT: 8074000

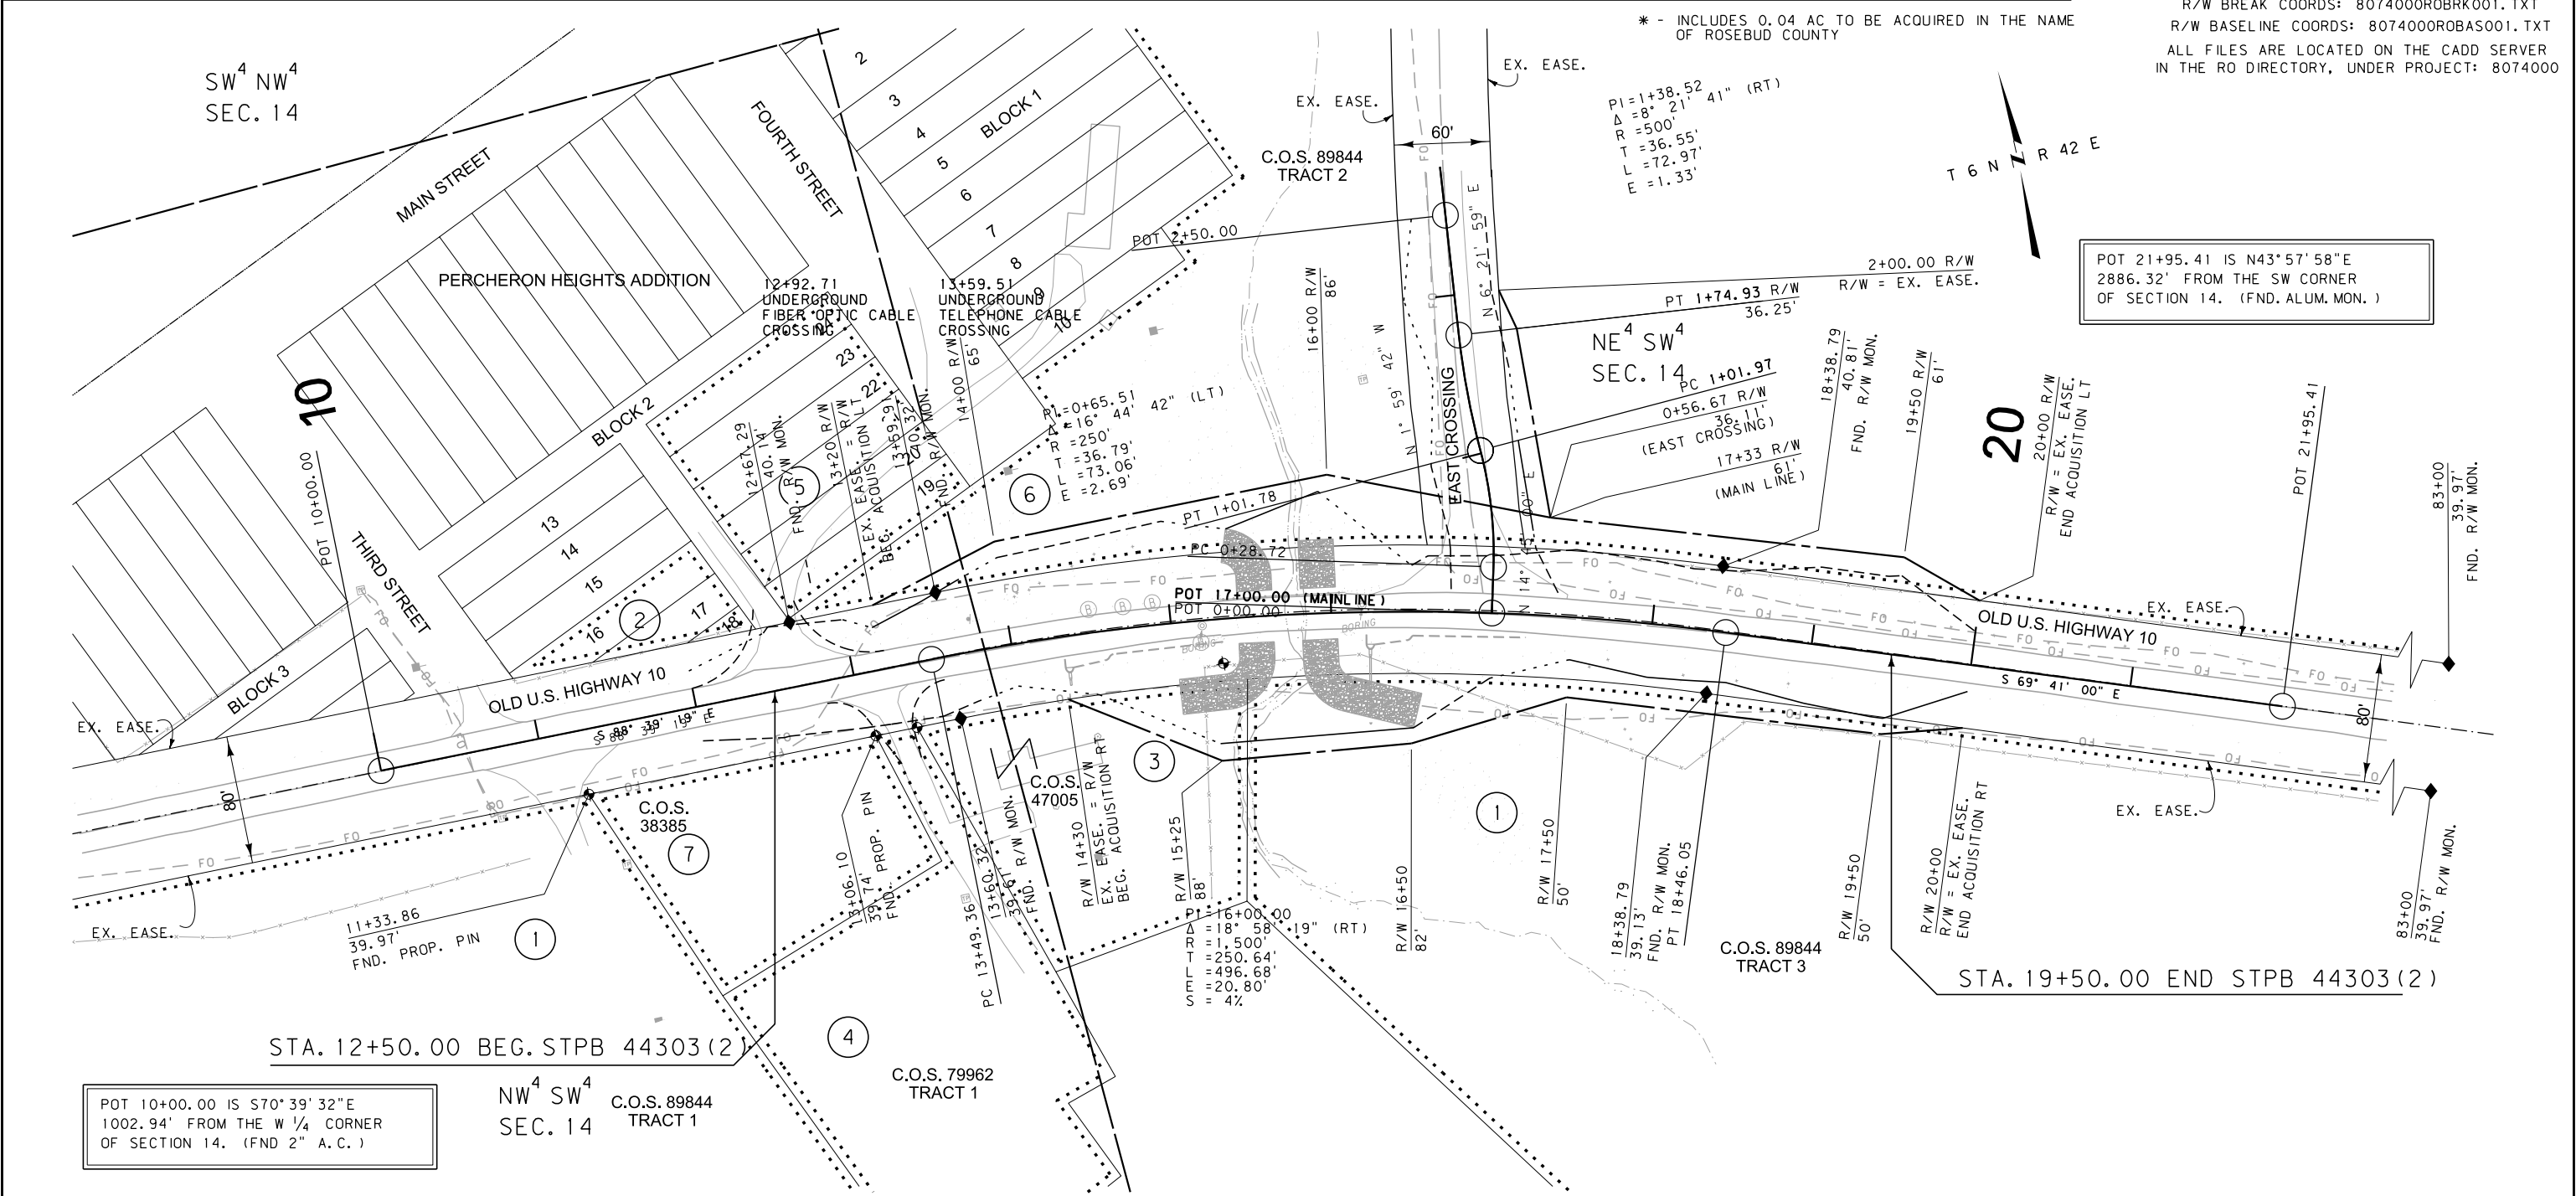

CONSTRUCTION LIMITS
CUT SECTION
TRANSITION
TOE OF FILL
BACKSLOPE LIMITS
INCLUDE ROUNDING

MAP REVISED 12/22/14 1/23/15 1/29/15
3/25/15
FHWA/MDT APPROVAL
12/12/14

3
2
1

MDTA MONTANA DEPARTMENT OF TRANSPORTATION

c:\dgn\8074000\ropln001.dgn
3/25/2015
7:49:49 AM CPS-U0460

NOTES:
1. THE PROPOSED R/W LINE WHERE A SPIRAL CURVE TRANSITION IS USED IS A CHORD RATHER THAN A CONCENTRIC CURVE.
2. ALL STATIONS AND OFFSETS FOR R/W BREAKS ARE IN REFERENCE TO THE R/W BASELINE.

FOR EXISTING R/W RETRACEMENT, SEE DOCUMENT NO. 112473

GRID STATE PLANE COORDINATES

THIS IS A STATE PLANE COORDINATE PROJECT. ALL DIMENSIONS, DISTANCES AND AREAS ON THIS PROJECT ARE GRID, EXCEPT FOR THE EXISTING R/W WIDTH DIMENSION, WHICH IS RECORD.
THE COMBINATION SCALE FACTOR IS 0.99935839

MONTANA DEPARTMENT OF TRANSPORTATION

RIGHT OF WAY PLAN
ROSEBUD COUNTY

SCALE 1"=50'
0 50' 100' 150'