


HORIZONTAL SCALE 1"=100'

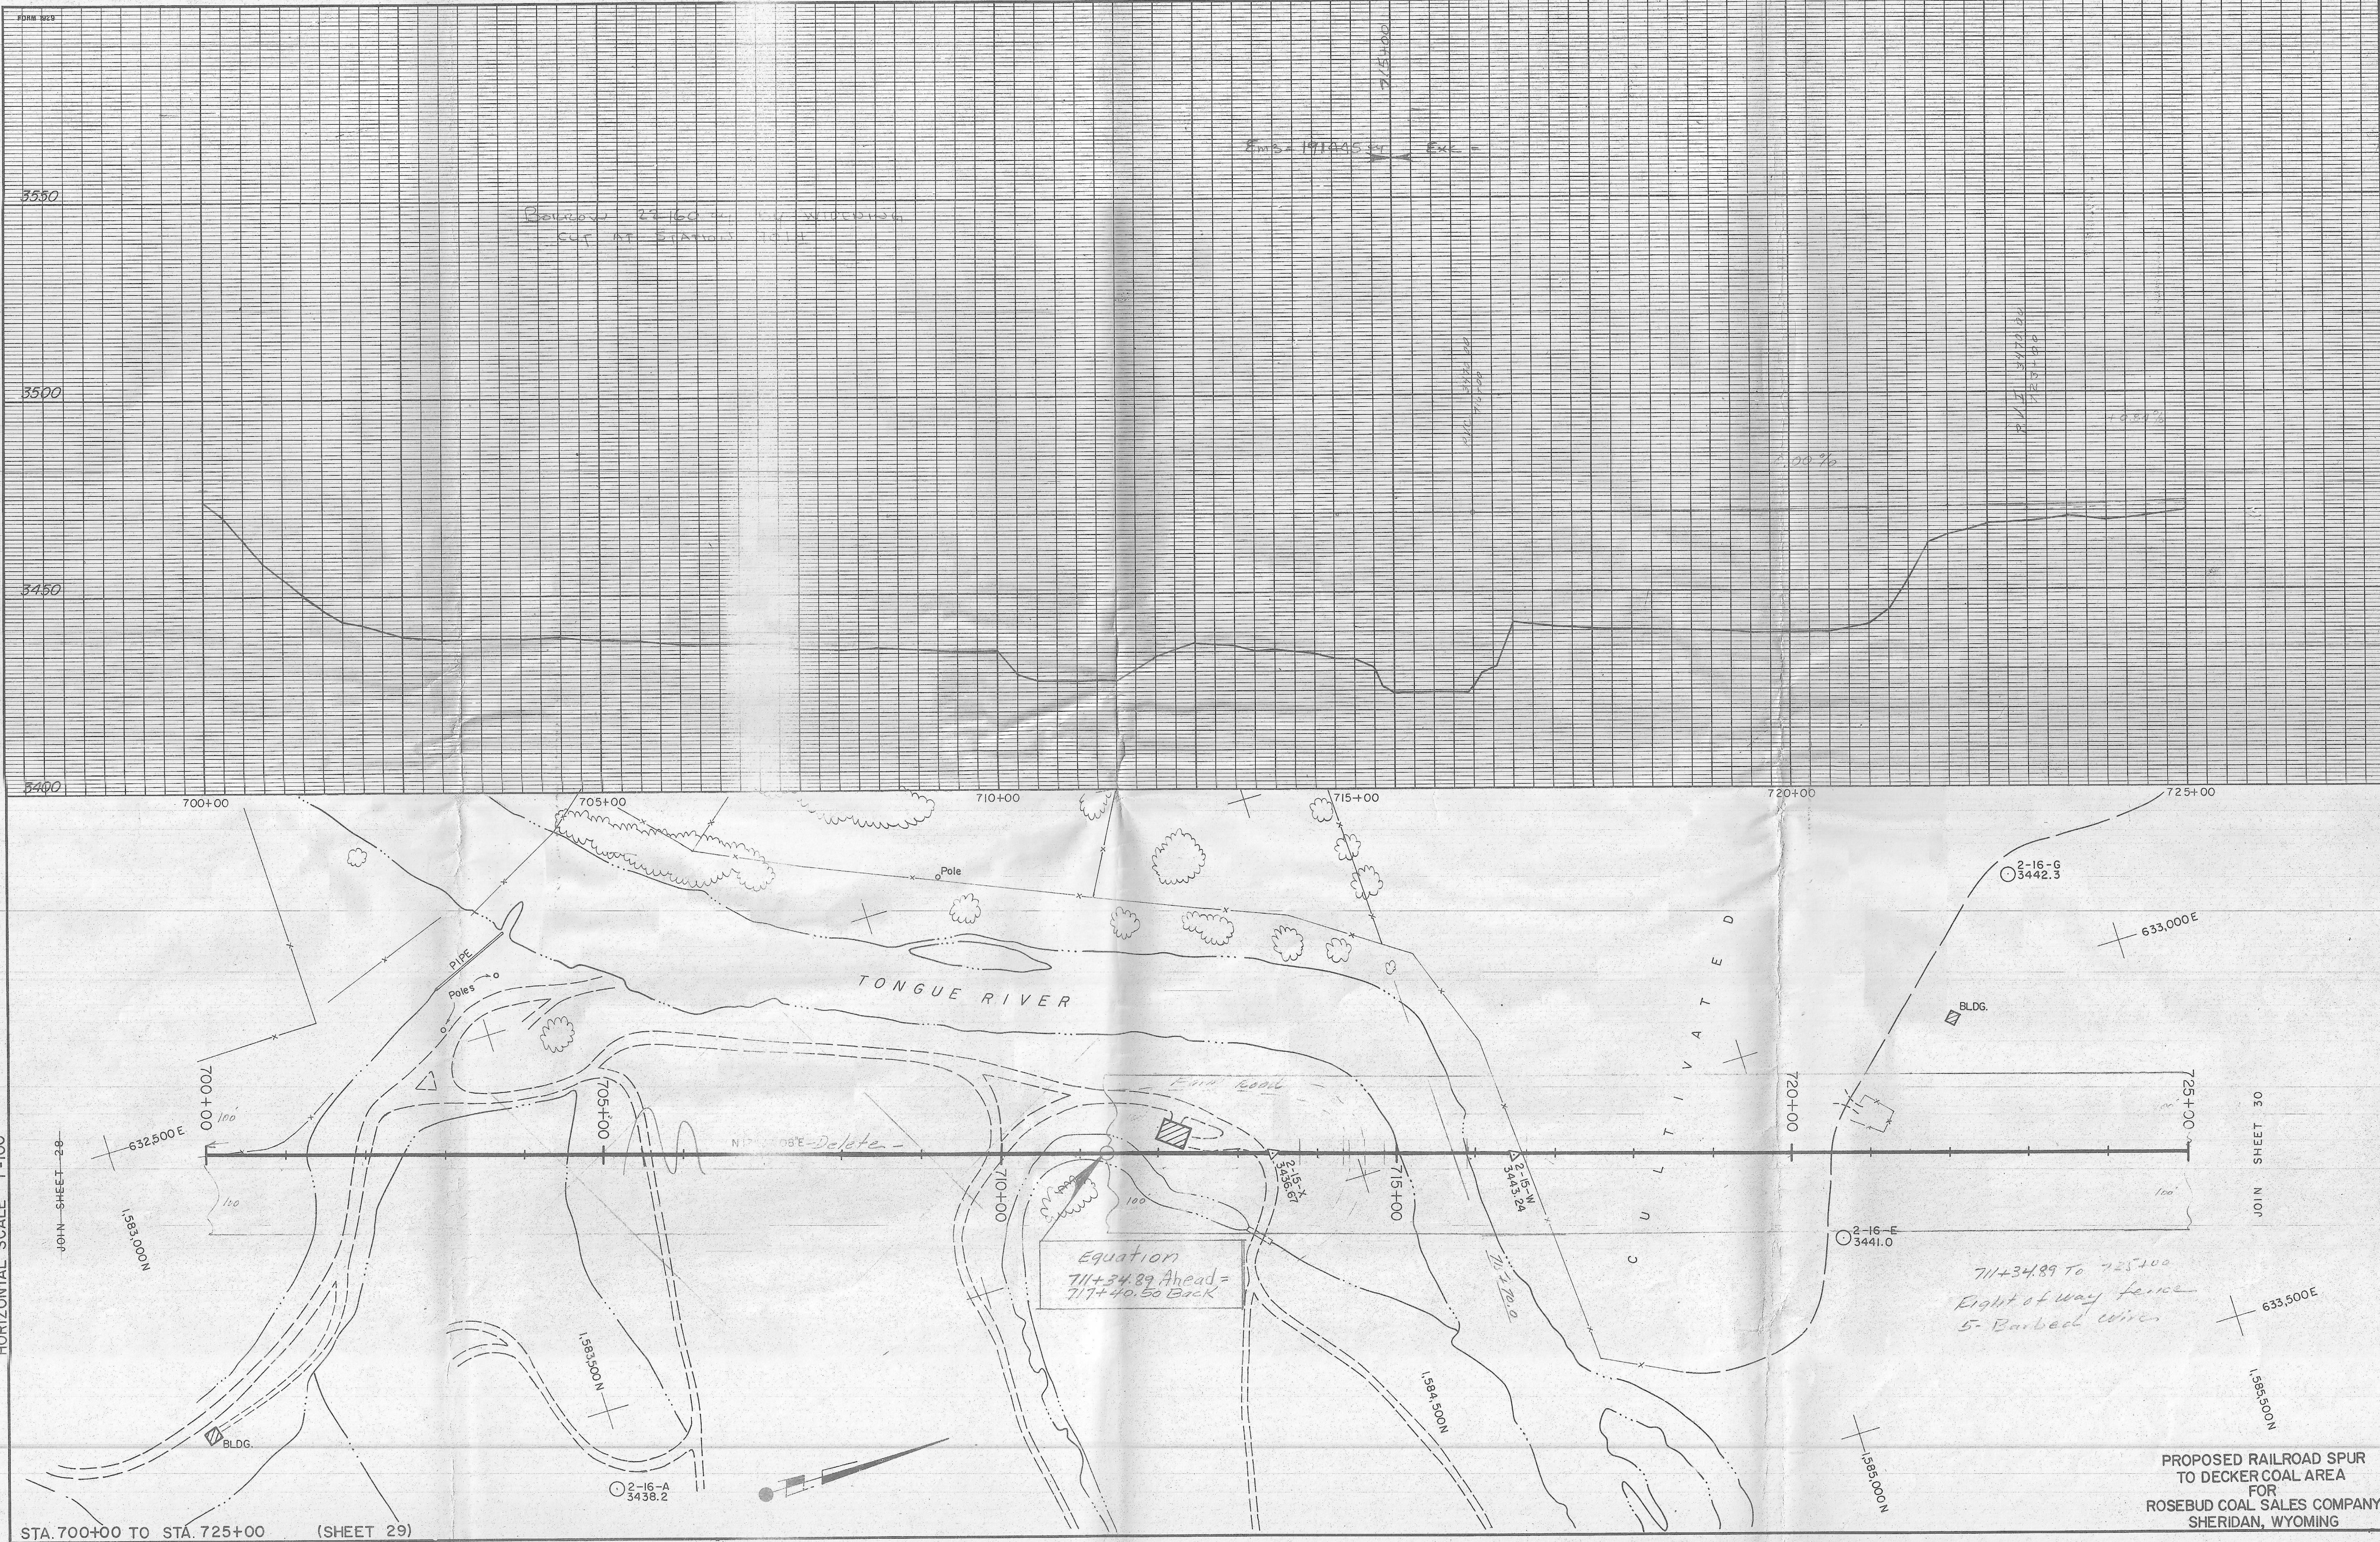

PROPOSED RAILROAD SPUR
TO DECKER COAL AREA
FOR
ROSEBUD COAL SALES COMPANY
SHERIDAN, WYOMING