

KEUFFEL & ESSER CO.
PROF. PLATE 2 1/2 x 3 1/2
TRADE STANDARD MARK

KEUFFEL & ESSER CO.
PROF. PLATE 2 1/2 x 3 1/2
TRADE STANDARD MARK

KEUFFEL & ESSER CO.
PROF. PLATE 2 1/2 x 3 1/2
TRADE STANDARD MARK

KEUFFEL & ESSER CO.
PROF. PLATE 2 1/2 x 3 1/2
TRADE STANDARD MARK



KEUFFEL & ESSER CO.
PROF. PLATE 2 1/2 x 3 1/2
TRADE STANDARD MARK

VERTICAL SCALE 1"=10'

HORIZONTAL SCALE 1"=100'

JOIN SHEET 35

JOIN SHEET 37

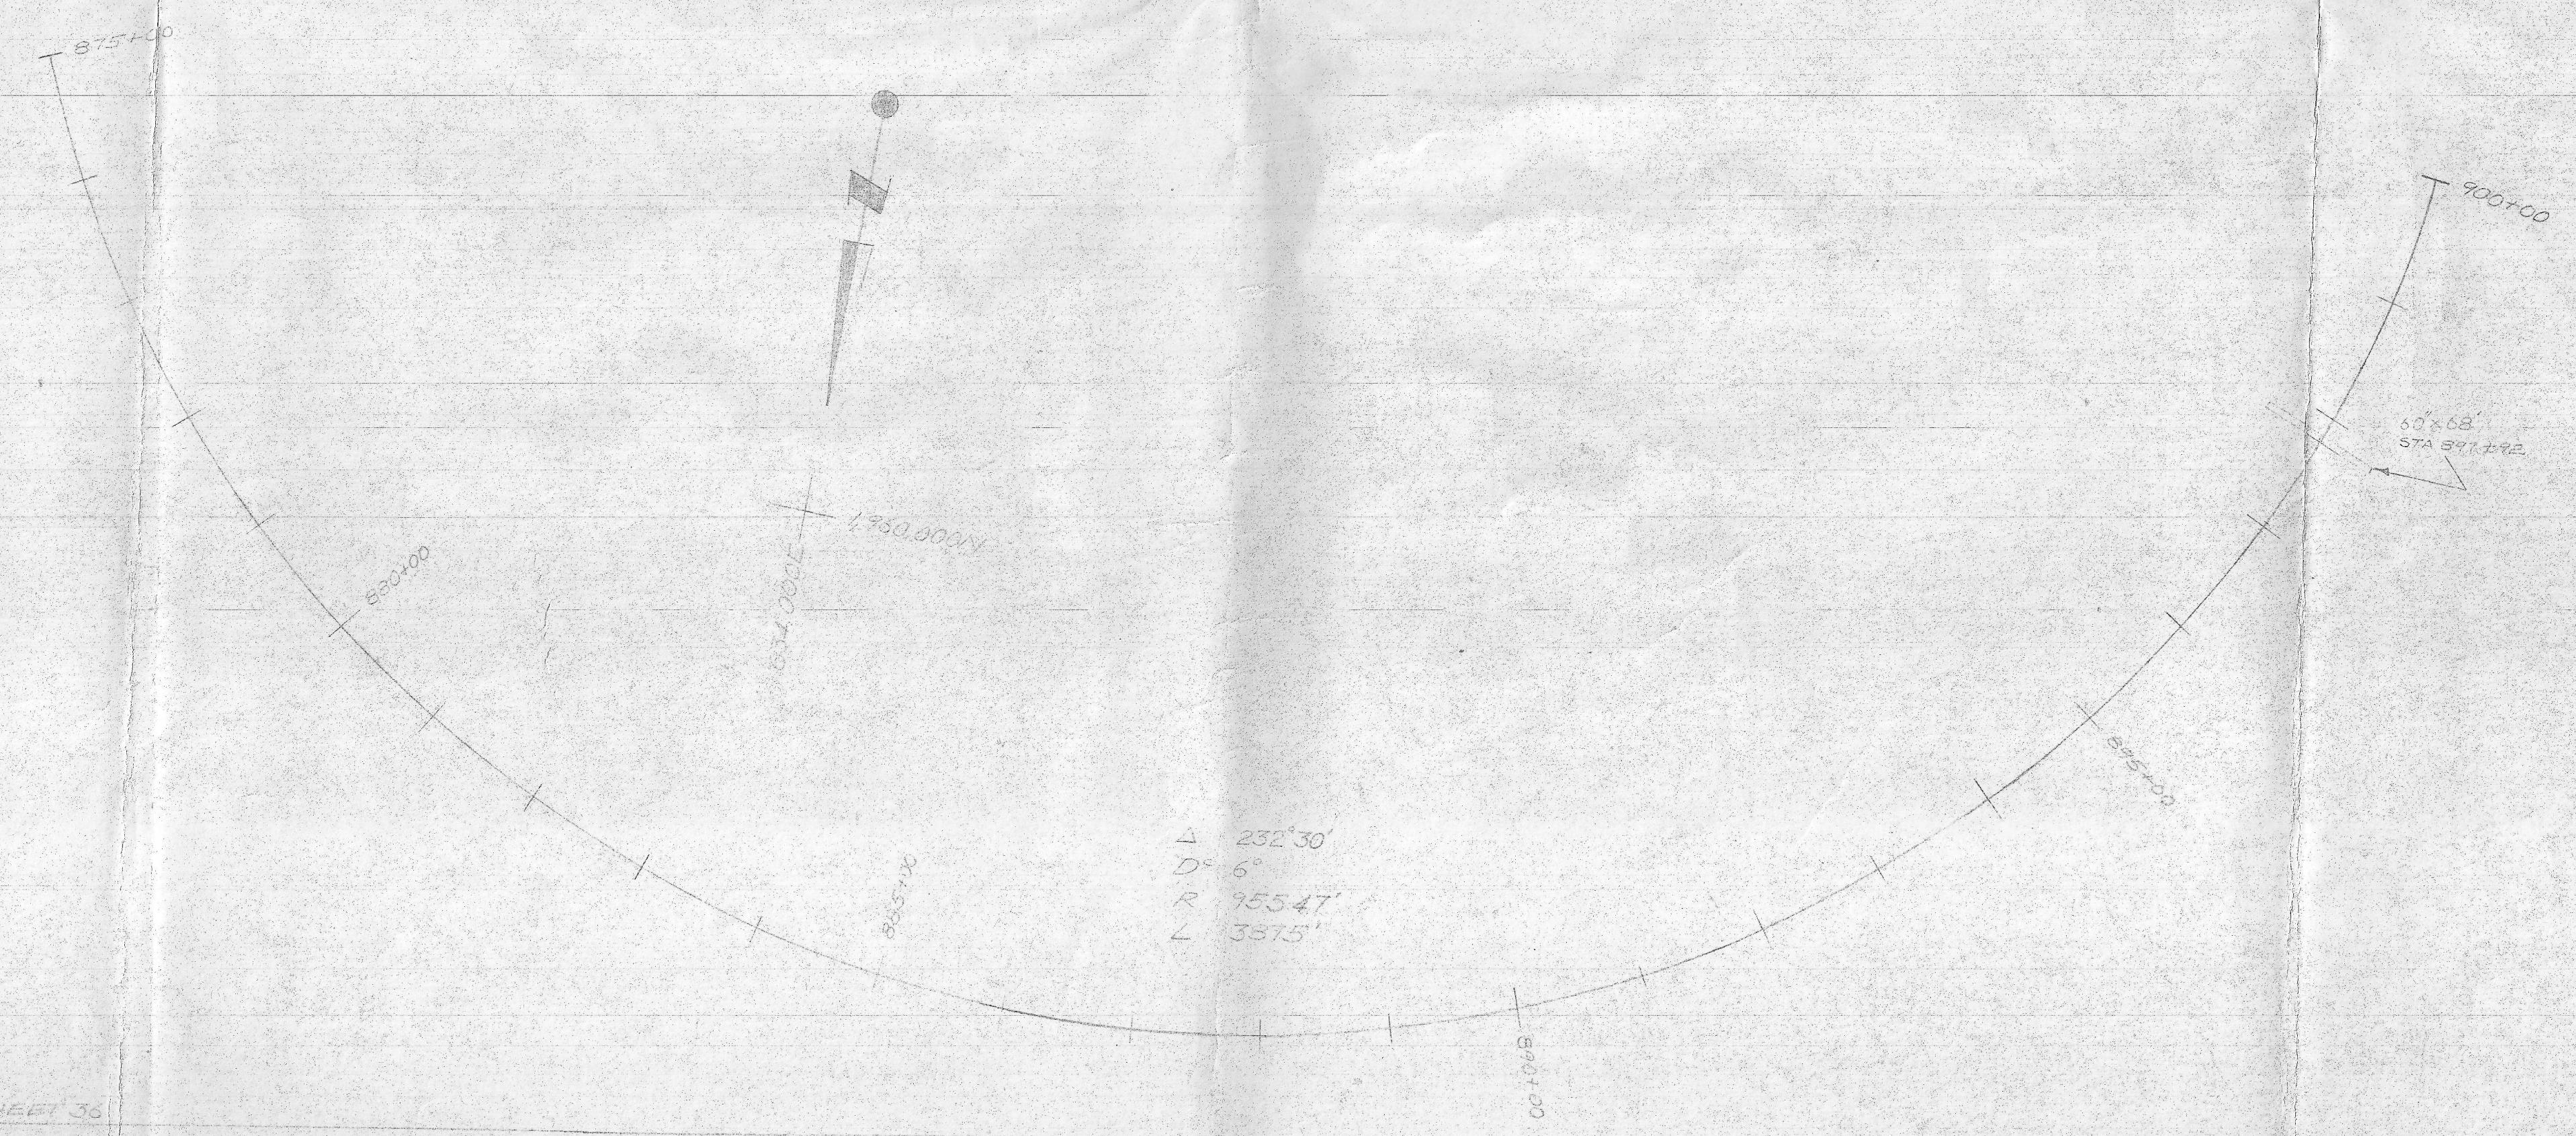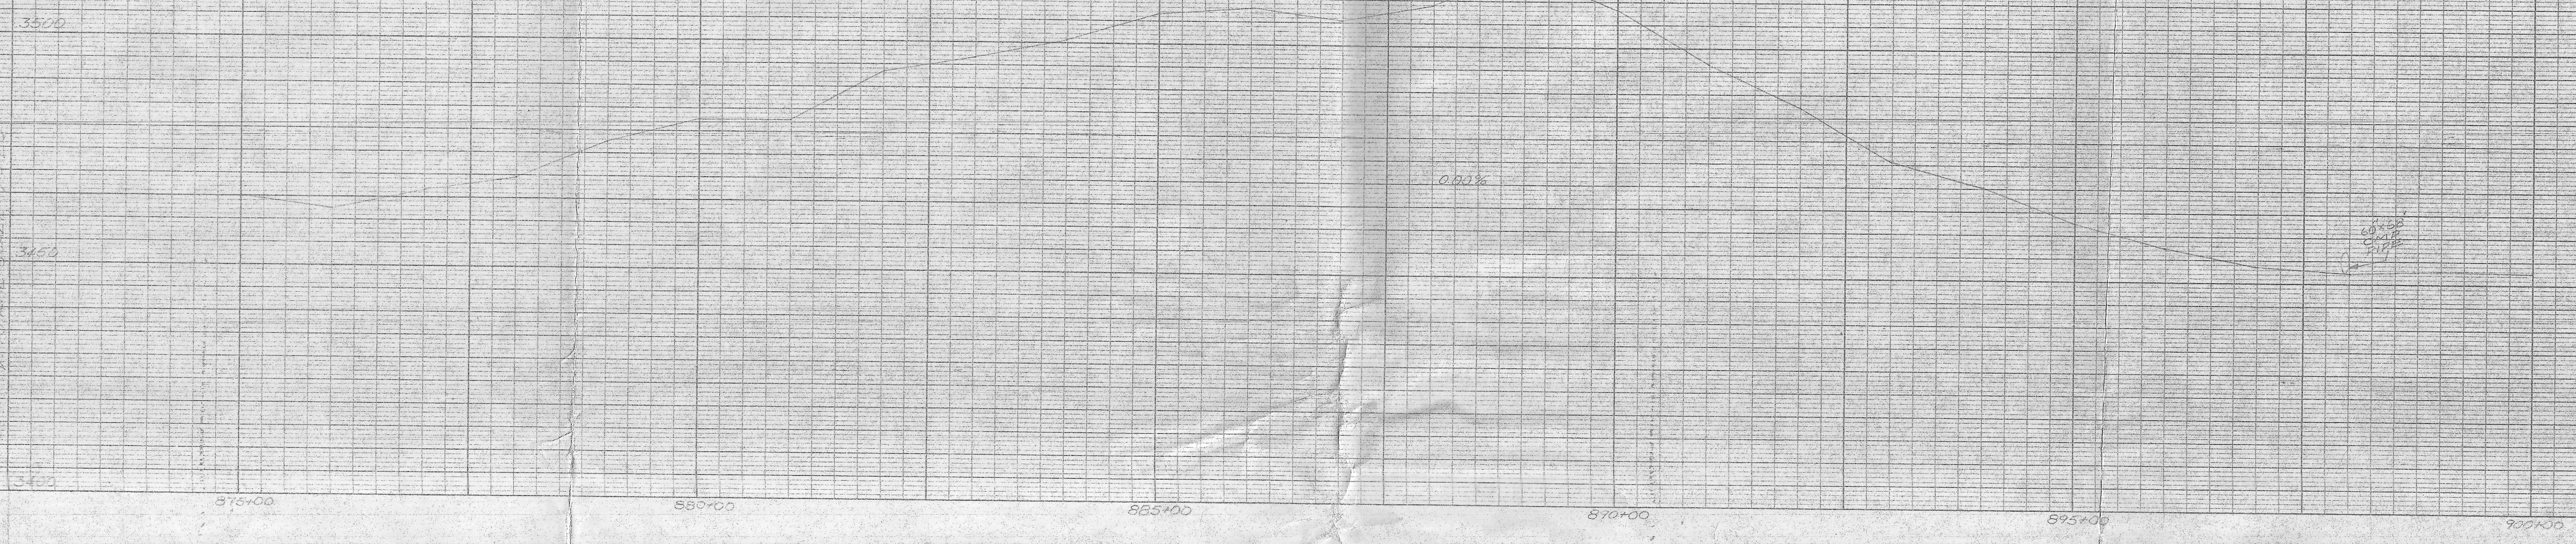

STA 875+00+ TO STA 900+00 SHEET 36

PROPOSED RAILROAD SPUR
TO DECKER COAL AREA
FOR
ROXBUR COAL SALES COMPANY
SHERIDAN, WYOMING