


VERTICAL SCALE 1"=20'

HORIZONTAL SCALE 1"=100'

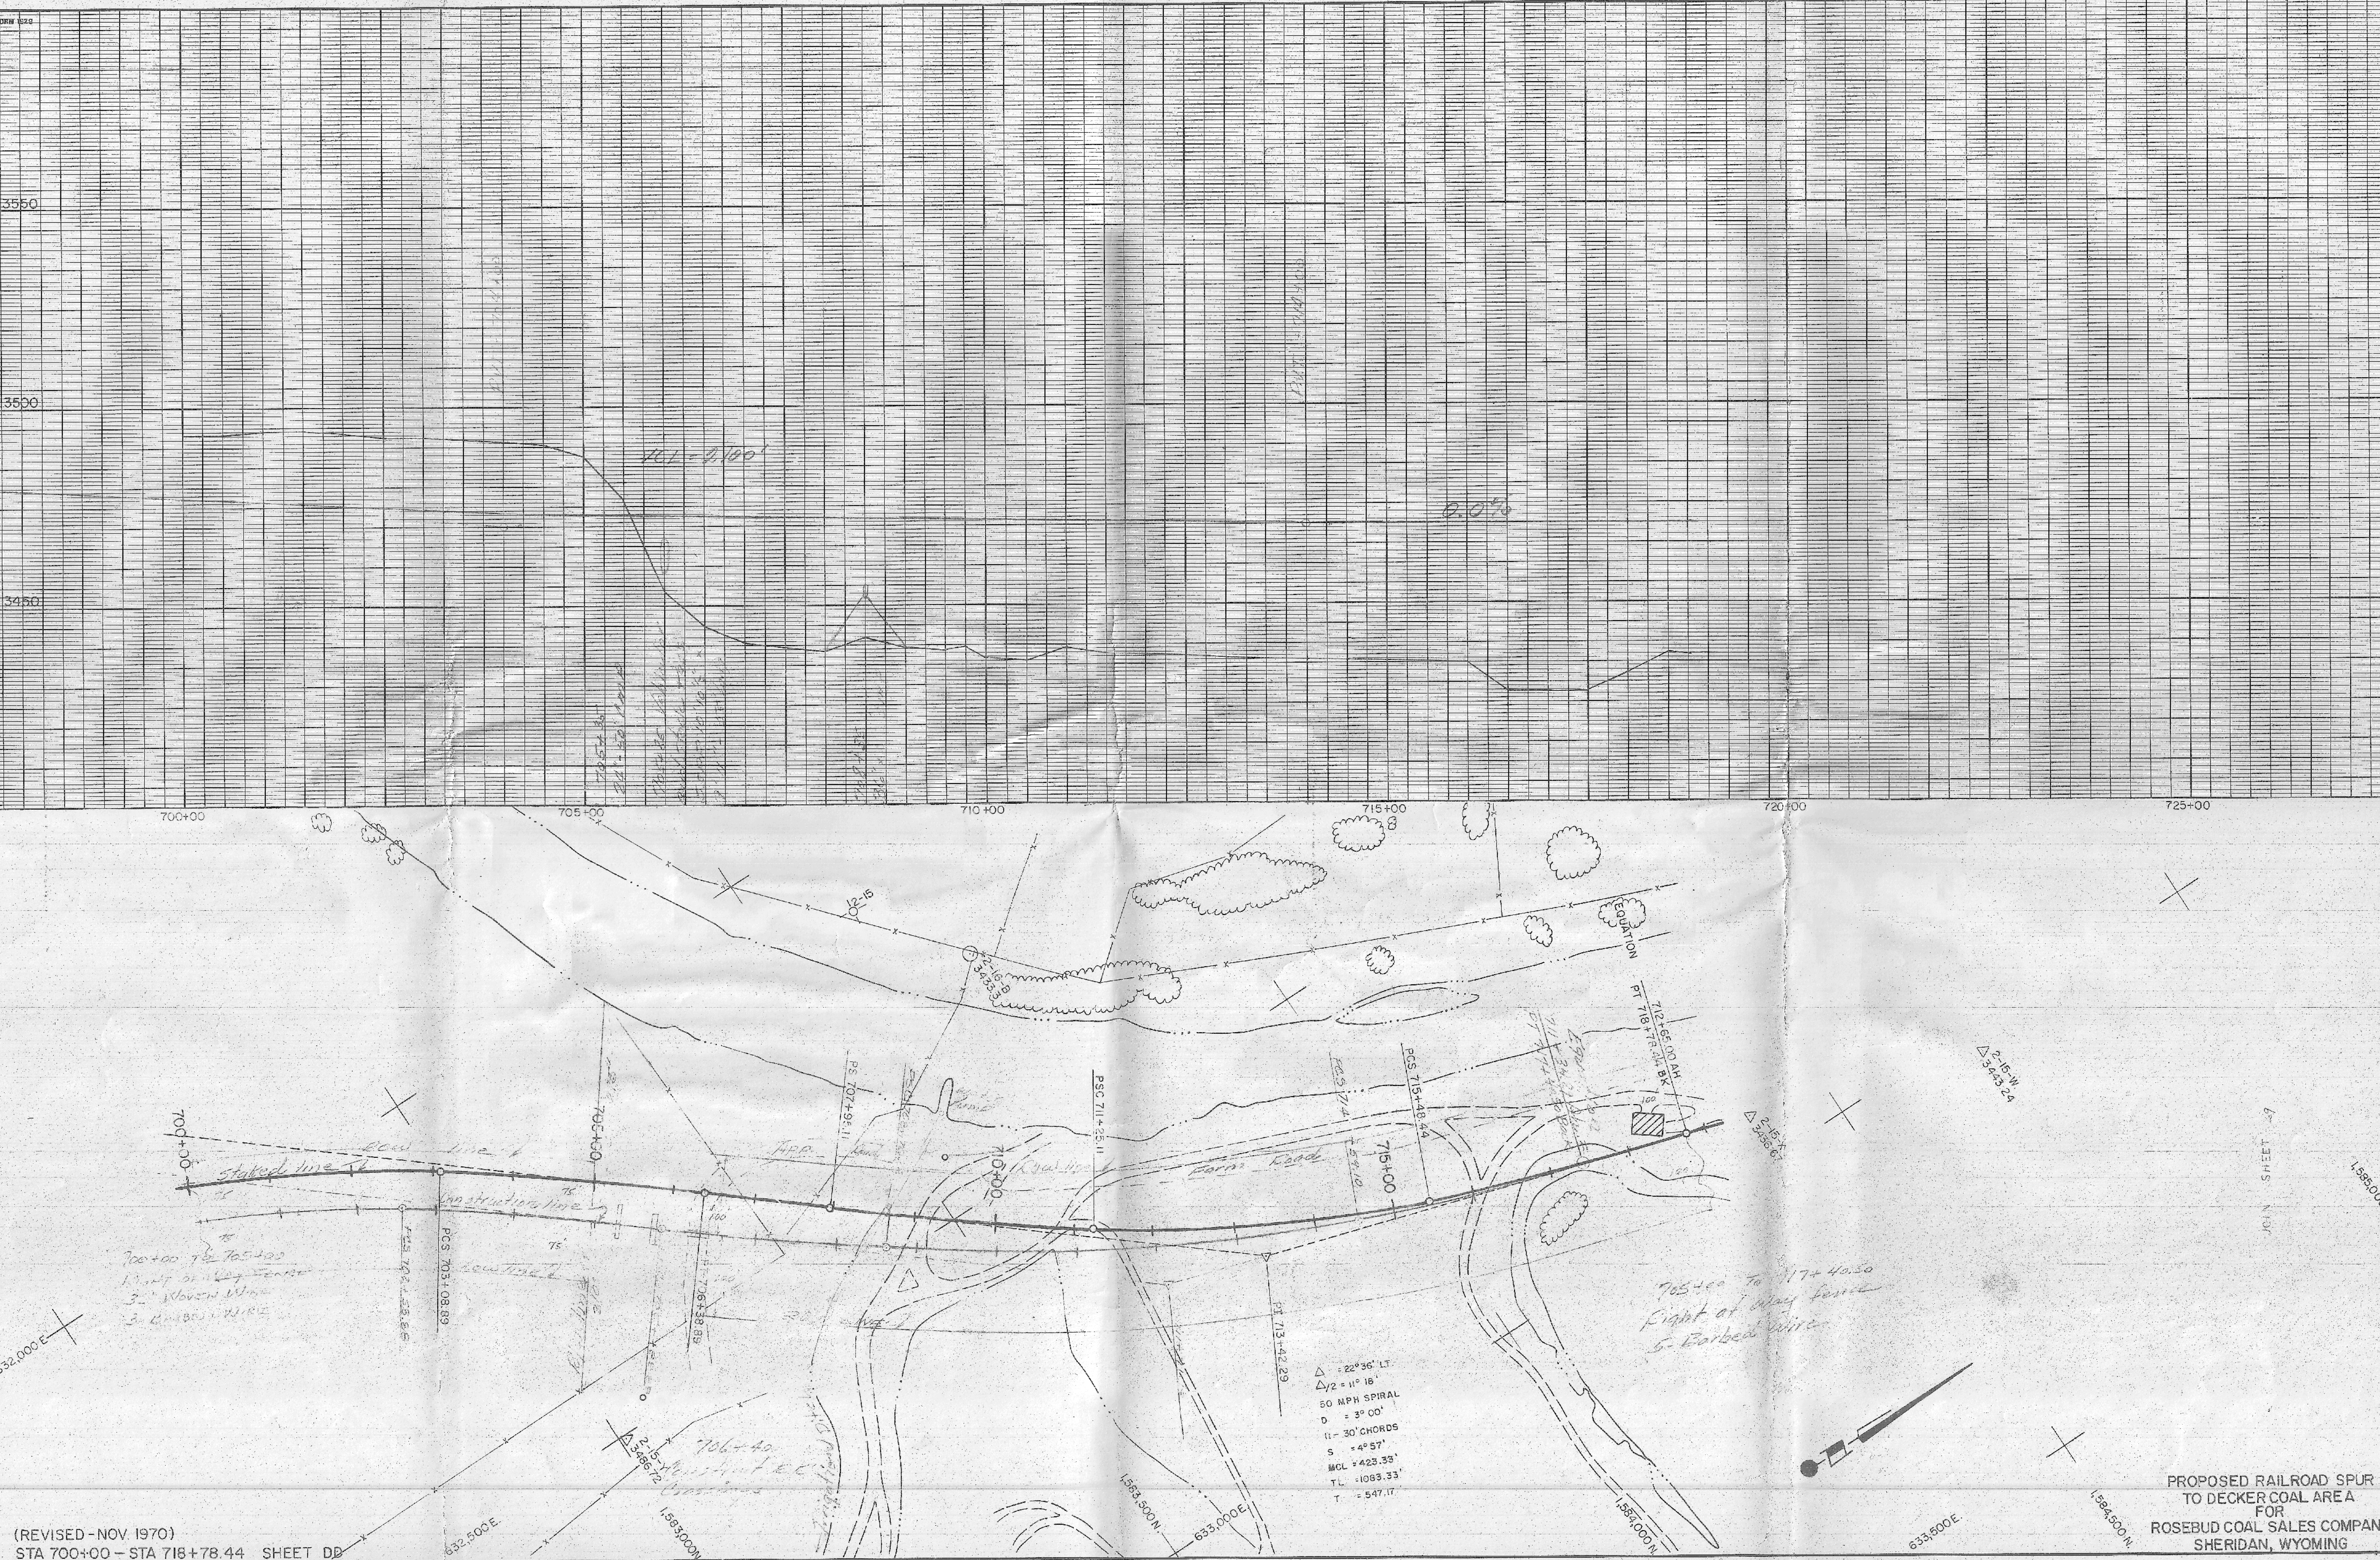

(REVISED - NOV. 1970)
STA 700+00 - STA 718+78.44 SHEET DD

PROPOSED RAILROAD SPUR
TO DECKER COAL AREA
FOR
ROSEBUD COAL SALES COMPANY
SHERIDAN, WYOMING