

~~INDEXED~~ 2142
U.S.A. - Burlington Northern

Easement - BK $\frac{72}{25}$, P. 16-19
Secs - 15, 16, 21, 22, T. 31, R. 30 W.

R/W 2142

STATE OF MONTANA
COUNTY OF LINCOLN

Filed this 29th day of
October A. D. 1973
on 10:40 A. M.
Eleanor L. Vaughn
County Clerk.
By Mae Watson
Deputy

STA 50 + 50 IS
N 1750' & E 1670'
OF SEC. COR

16	15
21	22

40x 5

~~R30W~~

SW $\frac{1}{4}$ SW $\frac{1}{4}$

NE $\frac{1}{4}$ NE $\frac{1}{4}$

-USFS PL

W.R. GRACE & CO
SEATTLE

STA 7+50 IS
N 571.00 & W 486'
OF 1/4 COR SEC 21 & 22

VERMICULITE No. 4
W.R. GRACE & CO. PLACER

VERMICULITE
W. R. GRACE & CO.
NORRIS PLACER

Section Line

Section Line
K-011, K-012, K-013, K-014
Bore 144, 145, 146, 147
Lithology: Limestone

Line

416 Line

13

~~T-2~~

2240


all photo
not included.

STATE OF MONTANA
COUNTY OF LINCOLN

Filed this 3rd day of
June A. D. 1975
at 2:05 P. M.
Eleanor Z. Laughlin
County Clerk.
By Sherry Davis
Deputy

2240

LIBBY DAM PROJECT
RAILROAD RELOCATION DEED PRINT
FOR DEED NO. 1
SHEET 1 OF 2

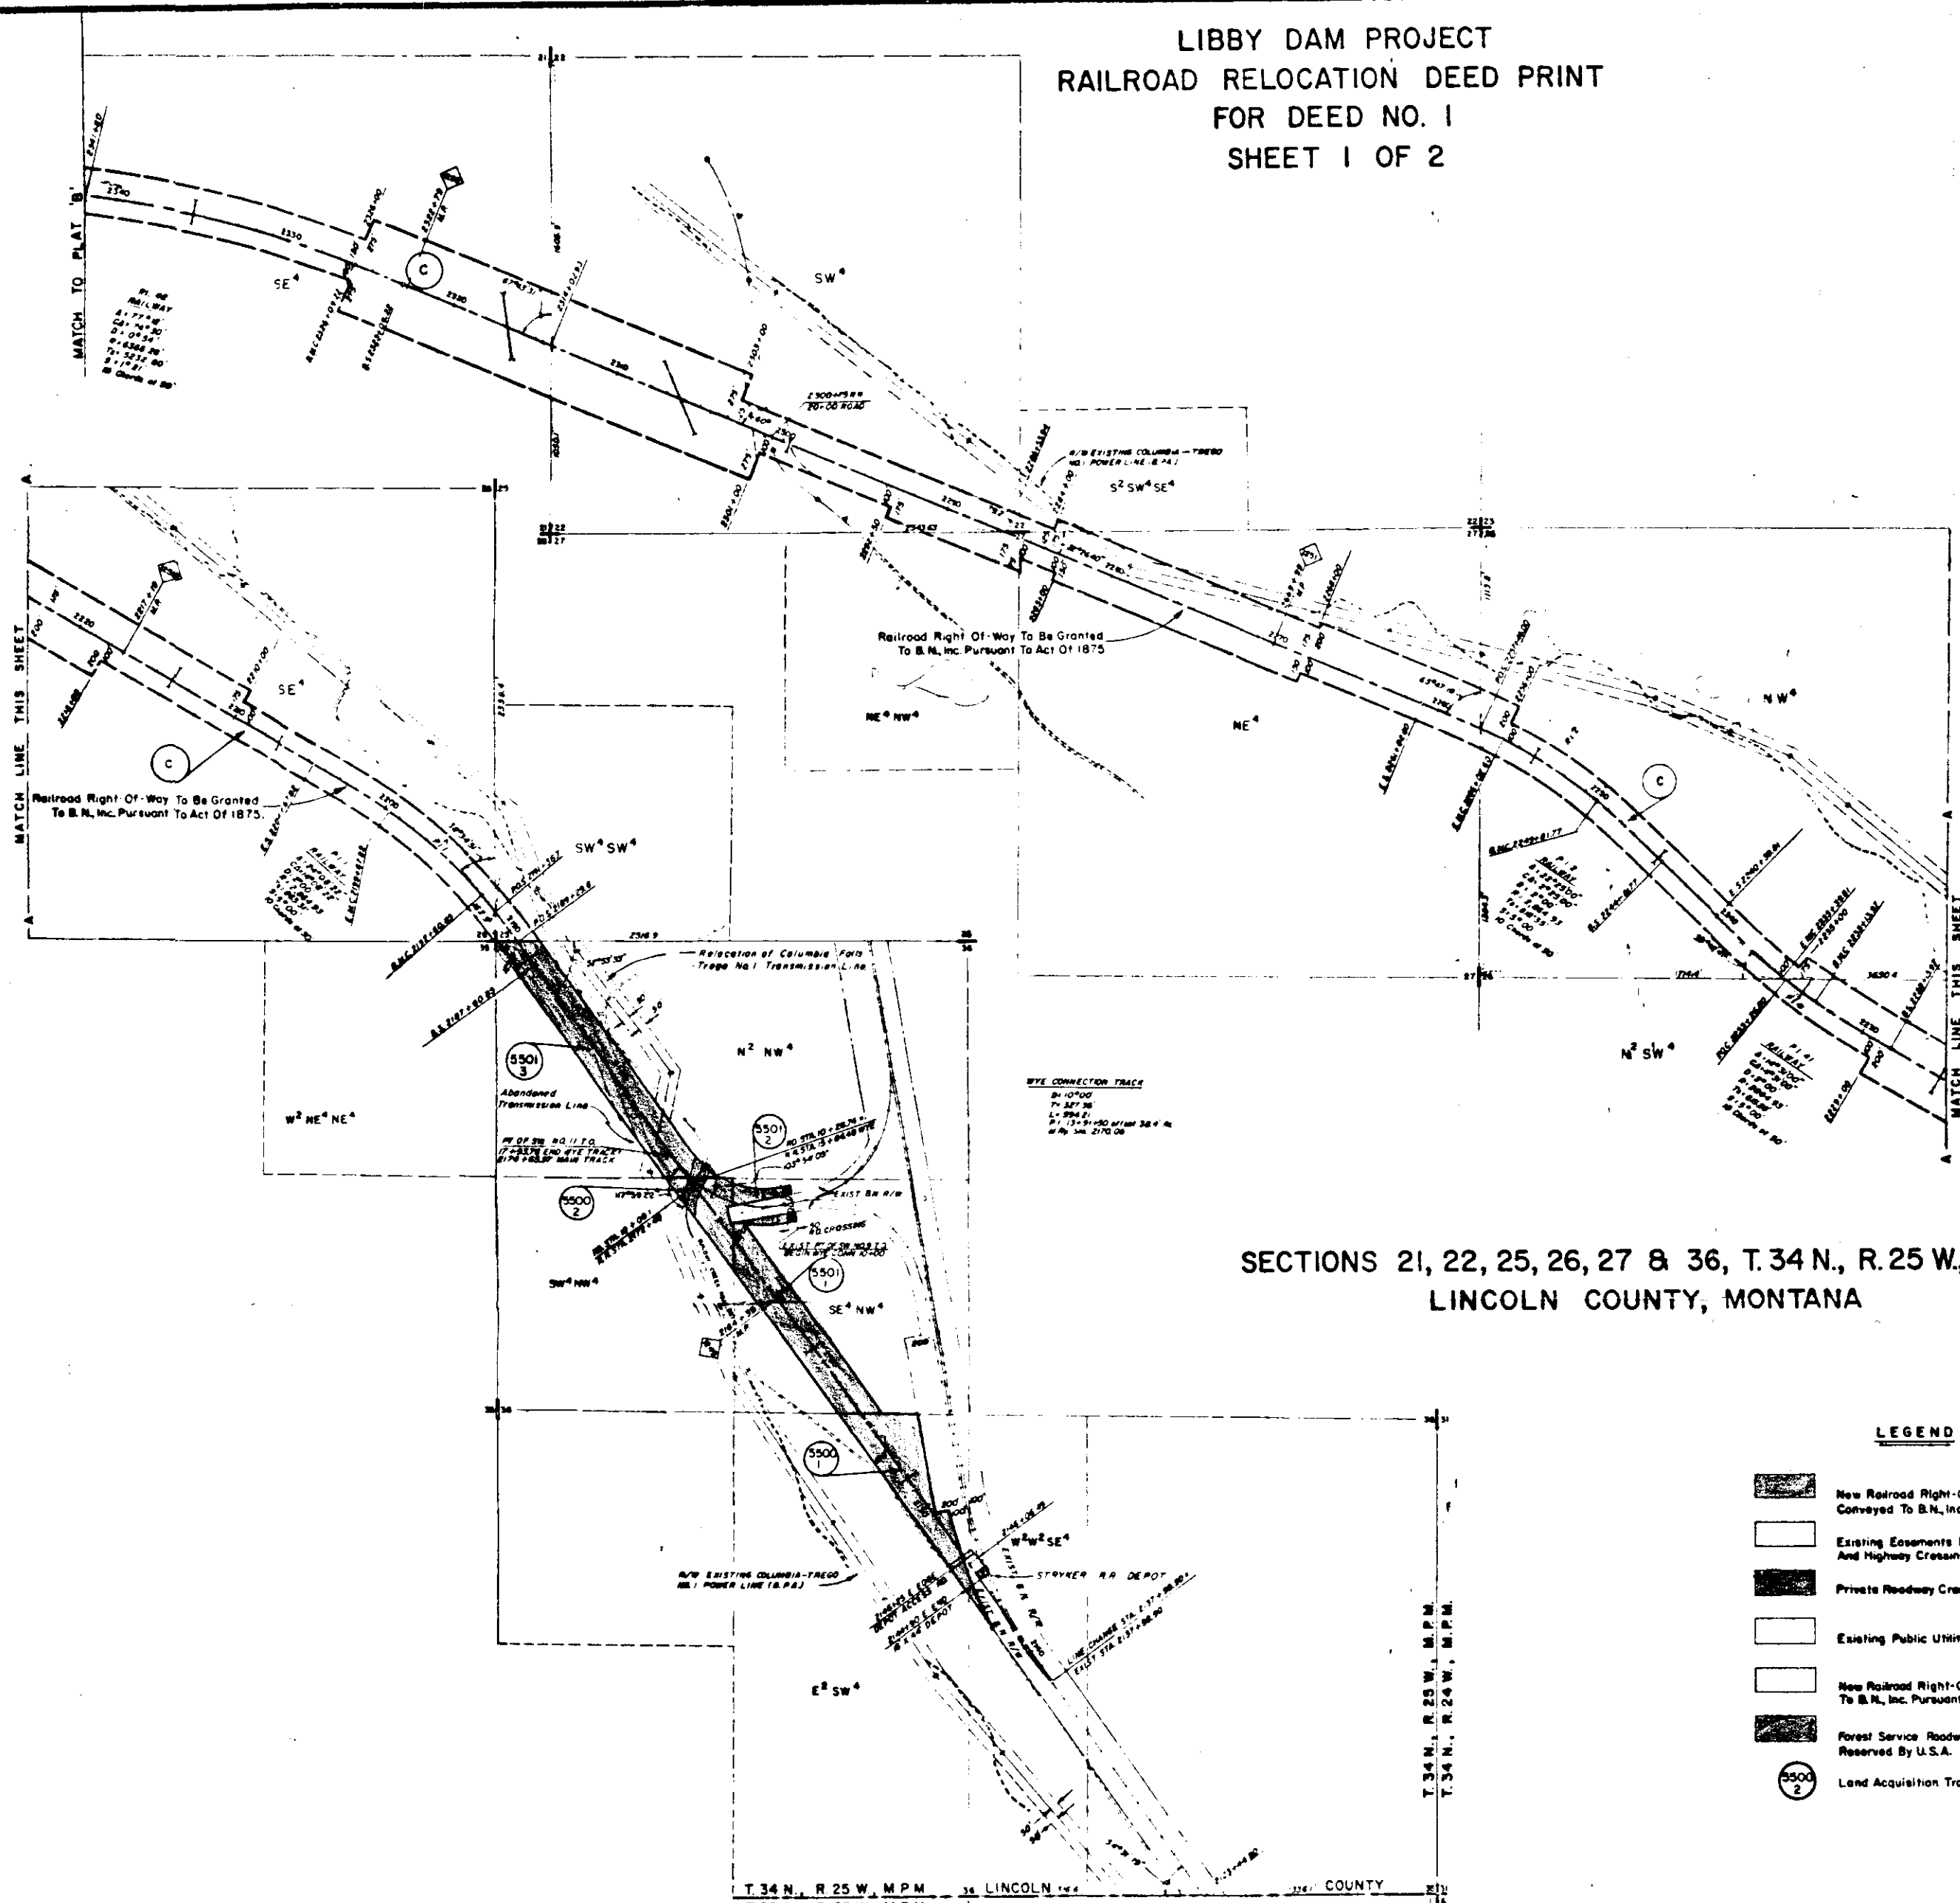

SECTIONS 21, 22, 25, 26, 27 & 36, T.34 N., R.25 W., M.P.M.
LINCOLN COUNTY, MONTANA

LEGEND

- New Railroad Right-Of-Way
Conveyed To B.N. Inc. By This Deed.
- Existing Easements For Public Roads
And Highway Crossings.
- Private Roadway Crossing.
- Existing Public Utilities And Pipeline Crossing.
- New Railroad Right-Of-Way To Be Granted
To B.N. Inc. Pursuant To Act Of 1875.
- Forest Service Roadway Crossing
Reserved By U.S.A.
- Land Acquisition Tract Number.


APPROVED
Raymond H. Smith
COLONEL, CORPS OF ENGINEERS
DATE 4/1/74
CHIEF ENGINEER, B.N. INC.

RAILWAY RIGHT-OF-WAY ESTABLISHED FROM
U.S.A. CORPS OF ENGINEERS, NPD SEATTLE REAL
ESTATE PROJECT MAP LIBBY DAM & LAKE
MOONANUS PROJECT, B.N. INC. LINE CHANGE, SE-RE421
ON FILE AT THE OFFICE OF THE CORPS OF ENGINEERS,
NORTH PACIFIC DIVISION, SEATTLE DISTRICT, REAL
ESTATE DIVISION.

PLAT 'A'

STA 2137+98.90 TO STA 2341+80.00

BURLINGTON NORTHERN, INC.
RAILWAY RIGHT-OF-WAY
STRYKER TO JENNINGS
MONTANA

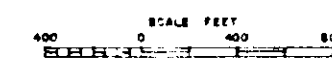

PREPARED BY: *Chas. R. Smith* 5/1/74
DATE

2241 ✓

x

STATE OF MONTANA
COUNTY OF LINCOLN

Filed this 3rd day of
June A. D. 1975



at 2:10 P. M.
Eleanor L. Vaughn

County Clerk
By Sherry Davis
Deputy

LIBBY DAM PROJECT
RAILROAD RELOCATION DEED PRINT
FOR DEED NO. 1
SHEET 2 OF 2

SECTIONS 20, 21, 29, 30, & 31, T.34 N., R.25 W., M.P.M.
LINCOLN COUNTY, MONTANA

2241

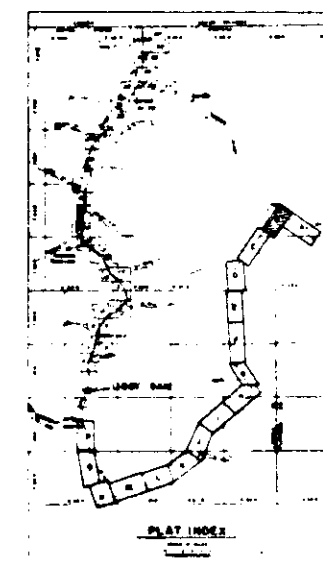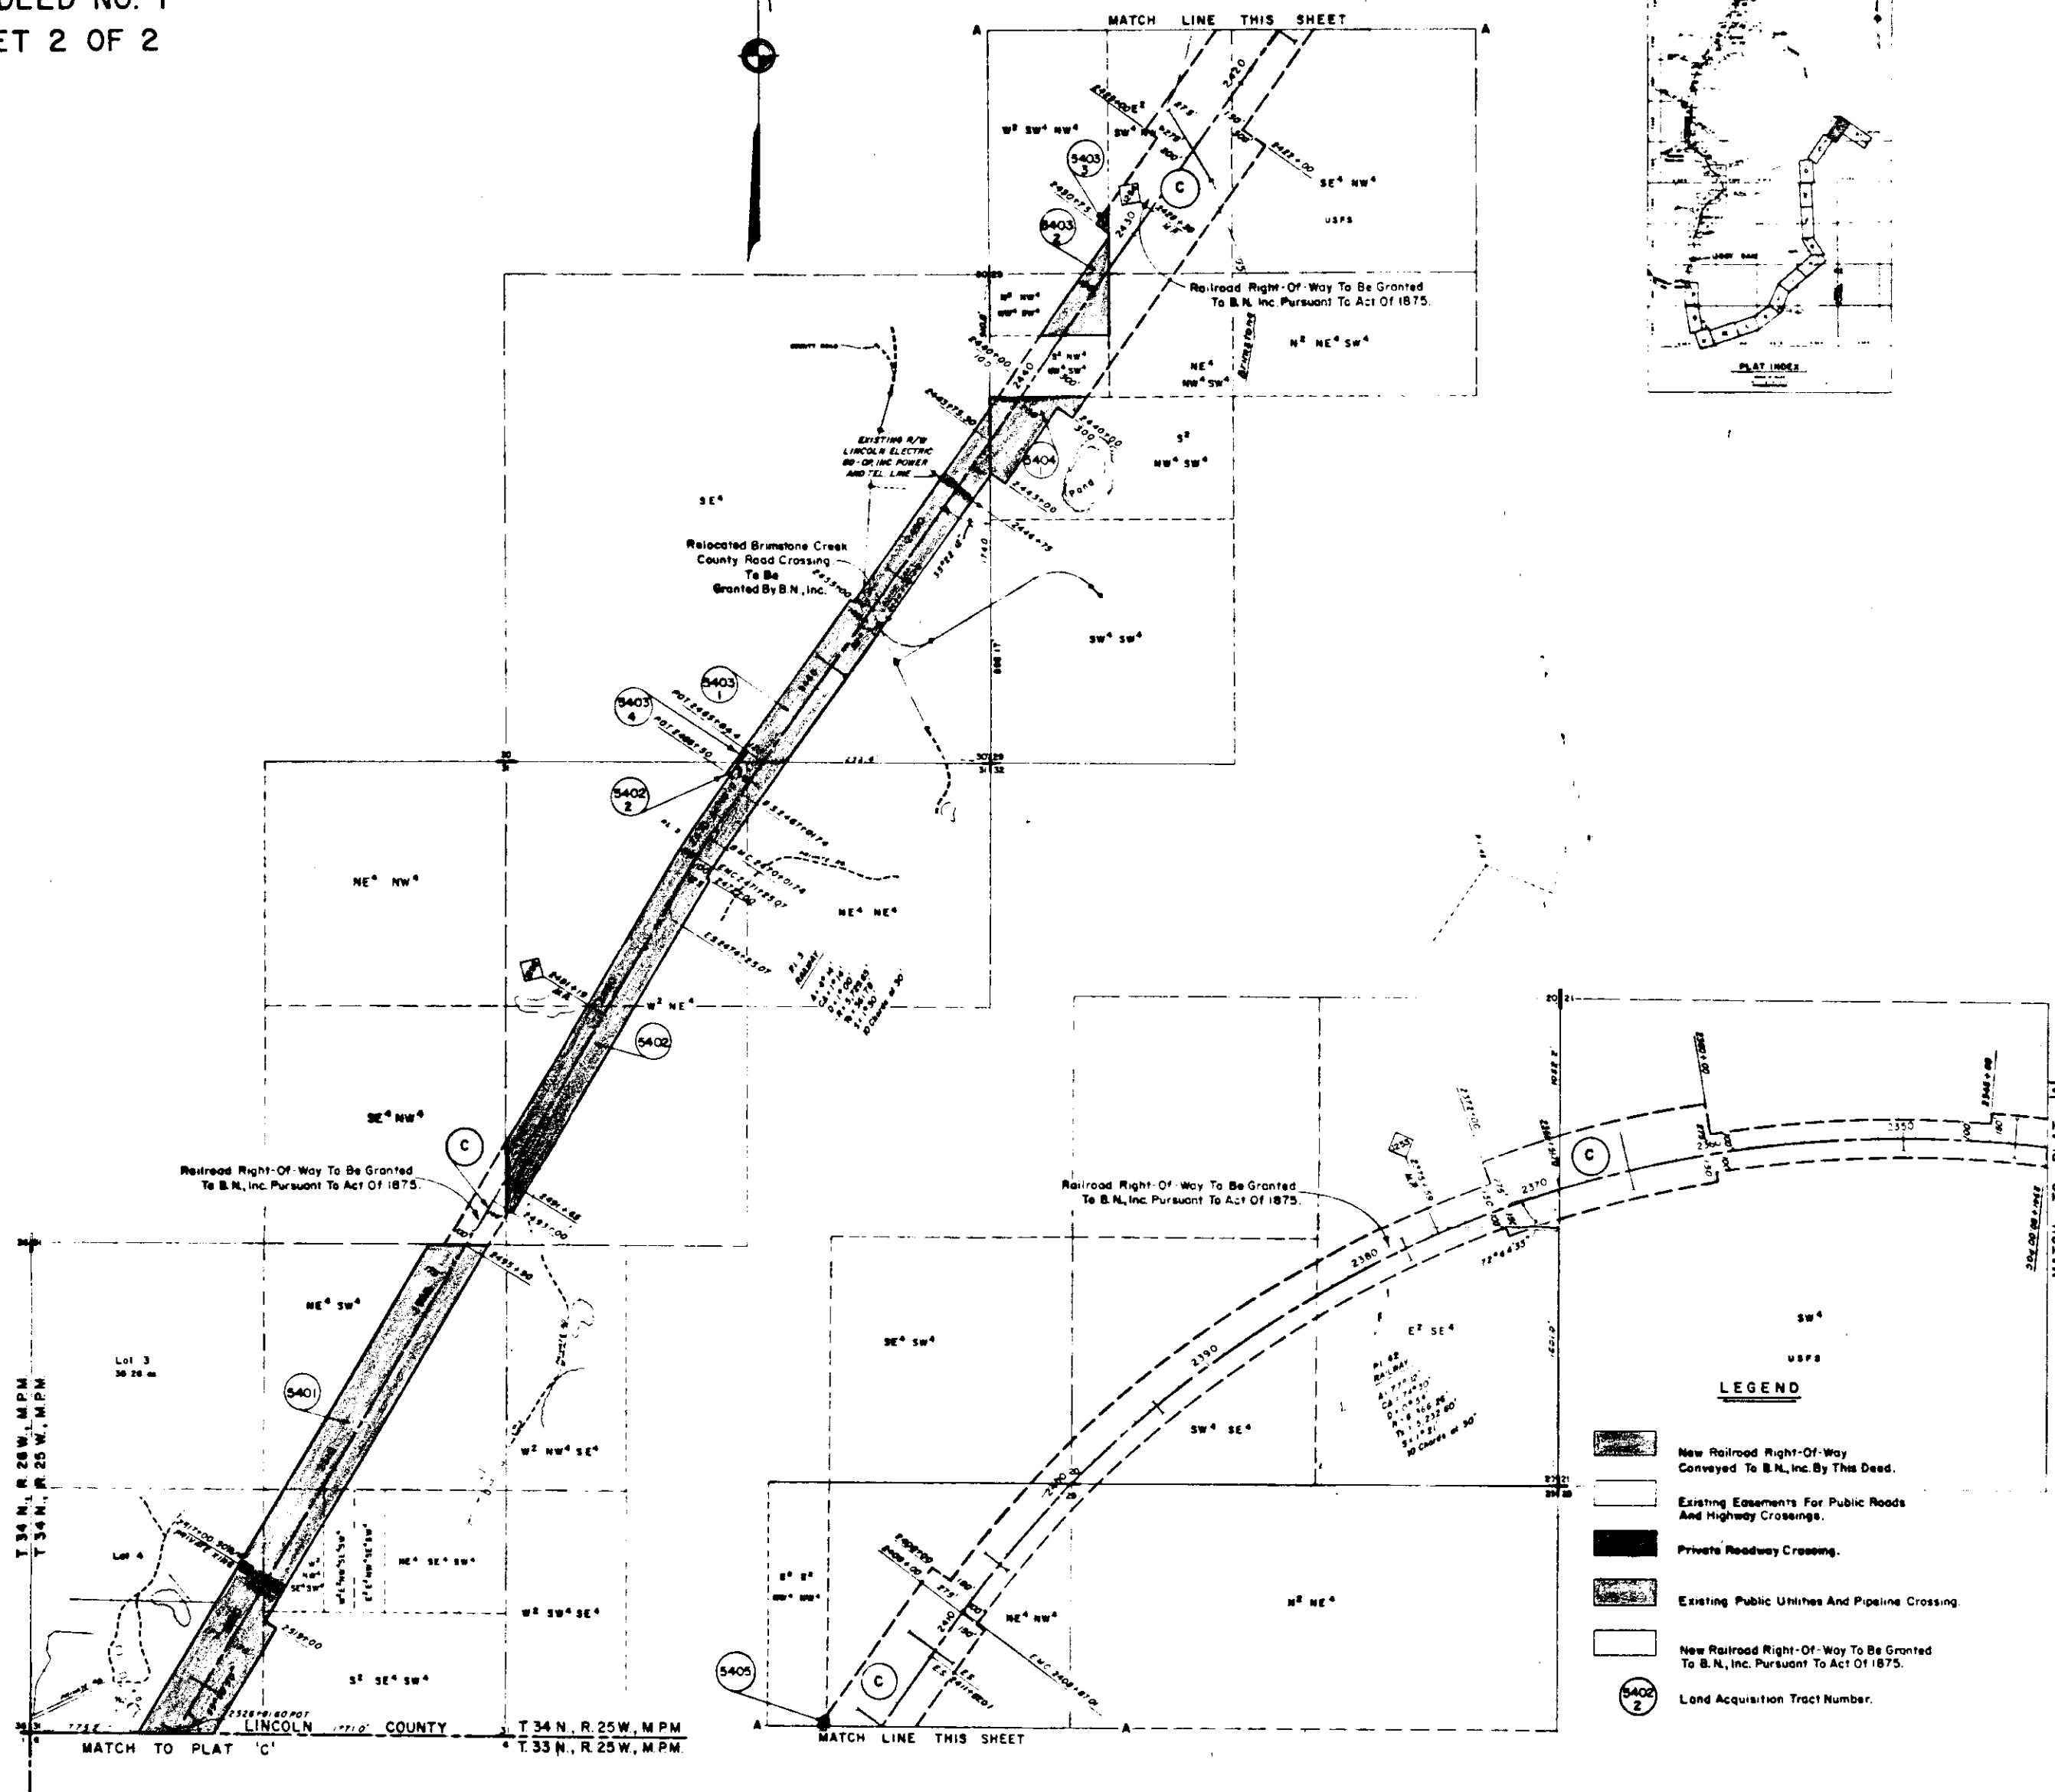

- LEGEND**
- New Railroad Right-Of-Way Conveyed To B.N. Inc. By This Deed.
 - Existing Easements For Public Roads And Highway Crossings.
 - Private Roadway Crossing.
 - Existing Public Utilities And Pipeline Crossing.
 - New Railroad Right-Of-Way To Be Granted To B.N. Inc. Pursuant To Act Of 1875.
 - Land Acquisition Tract Number.

APPROVED
By *[Signature]* 1/10/74
DATE
By *[Signature]* 1/10/74
DATE
CHIEF ENGINEER, B.N. INC.

RAILWAY RIGHT-OF-WAY ESTABLISHED FROM
U.S.A. CORPS OF ENGINEERS, NPD, SEATTLE REAL
ESTATE PROJECT MAP, LIBBY DAM & LAKE
KOCANUSA PROJECT, B.N. INC. LINE CHANGE, SE-RE-421
ON FILE AT THE OFFICE OF THE CORPS OF ENGINEERS,
NORTH PACIFIC DIVISION, SEATTLE DISTRICT, REAL
ESTATE DIVISION.

PLAT 'B'
STA. 2341+90.00 TO STA. 2526+81.60
BURLINGTON NORTHERN, INC.
RAILWAY RIGHT-OF-WAY
STRYKER TO JENNINGS
MONTANA
SCALE FEET
0 400 800
PREPARED BY *[Signature]* 1/10/74
DATE

STATE OF MONTANA
COUNTY OF LINCOLNFiled this 3rd day ofJune A. D. 1975at 2:20 P. M.Eleanor Z. Vaughn
County ClerkBy Sherry Davis
Deputy


LIBBY DAM PROJECT
RAILROAD RELOCATION DEED PRINT
FOR DEED NO. 2
SHEET 1 OF 2

SECTION 6, T.33N., R.25W., M.P.M.
FLATHEAD COUNTY, MONTANA
SECTIONS 1, 11, 12, & 14, T.33N., R.26W., M.P.M.
LINCOLN COUNTY, MONTANA

2242

LEGEND

- New Railroad Right-Of-Way. Conveyed To B.N., Inc. By This Deed.
- Existing Easements For Public Roads And Highway Crossings.
- Private Roadway Crossing. And Stock Underpass.
- Existing Public Utilities And Pipeline Crossing.
- New Railroad Right-Of-Way To Be Granted To B.N., Inc. Pursuant To Act Of 1875.
- Forest Service Roadway Crossing Reserved By U.S.A.
- Land Acquisition Tract Number.

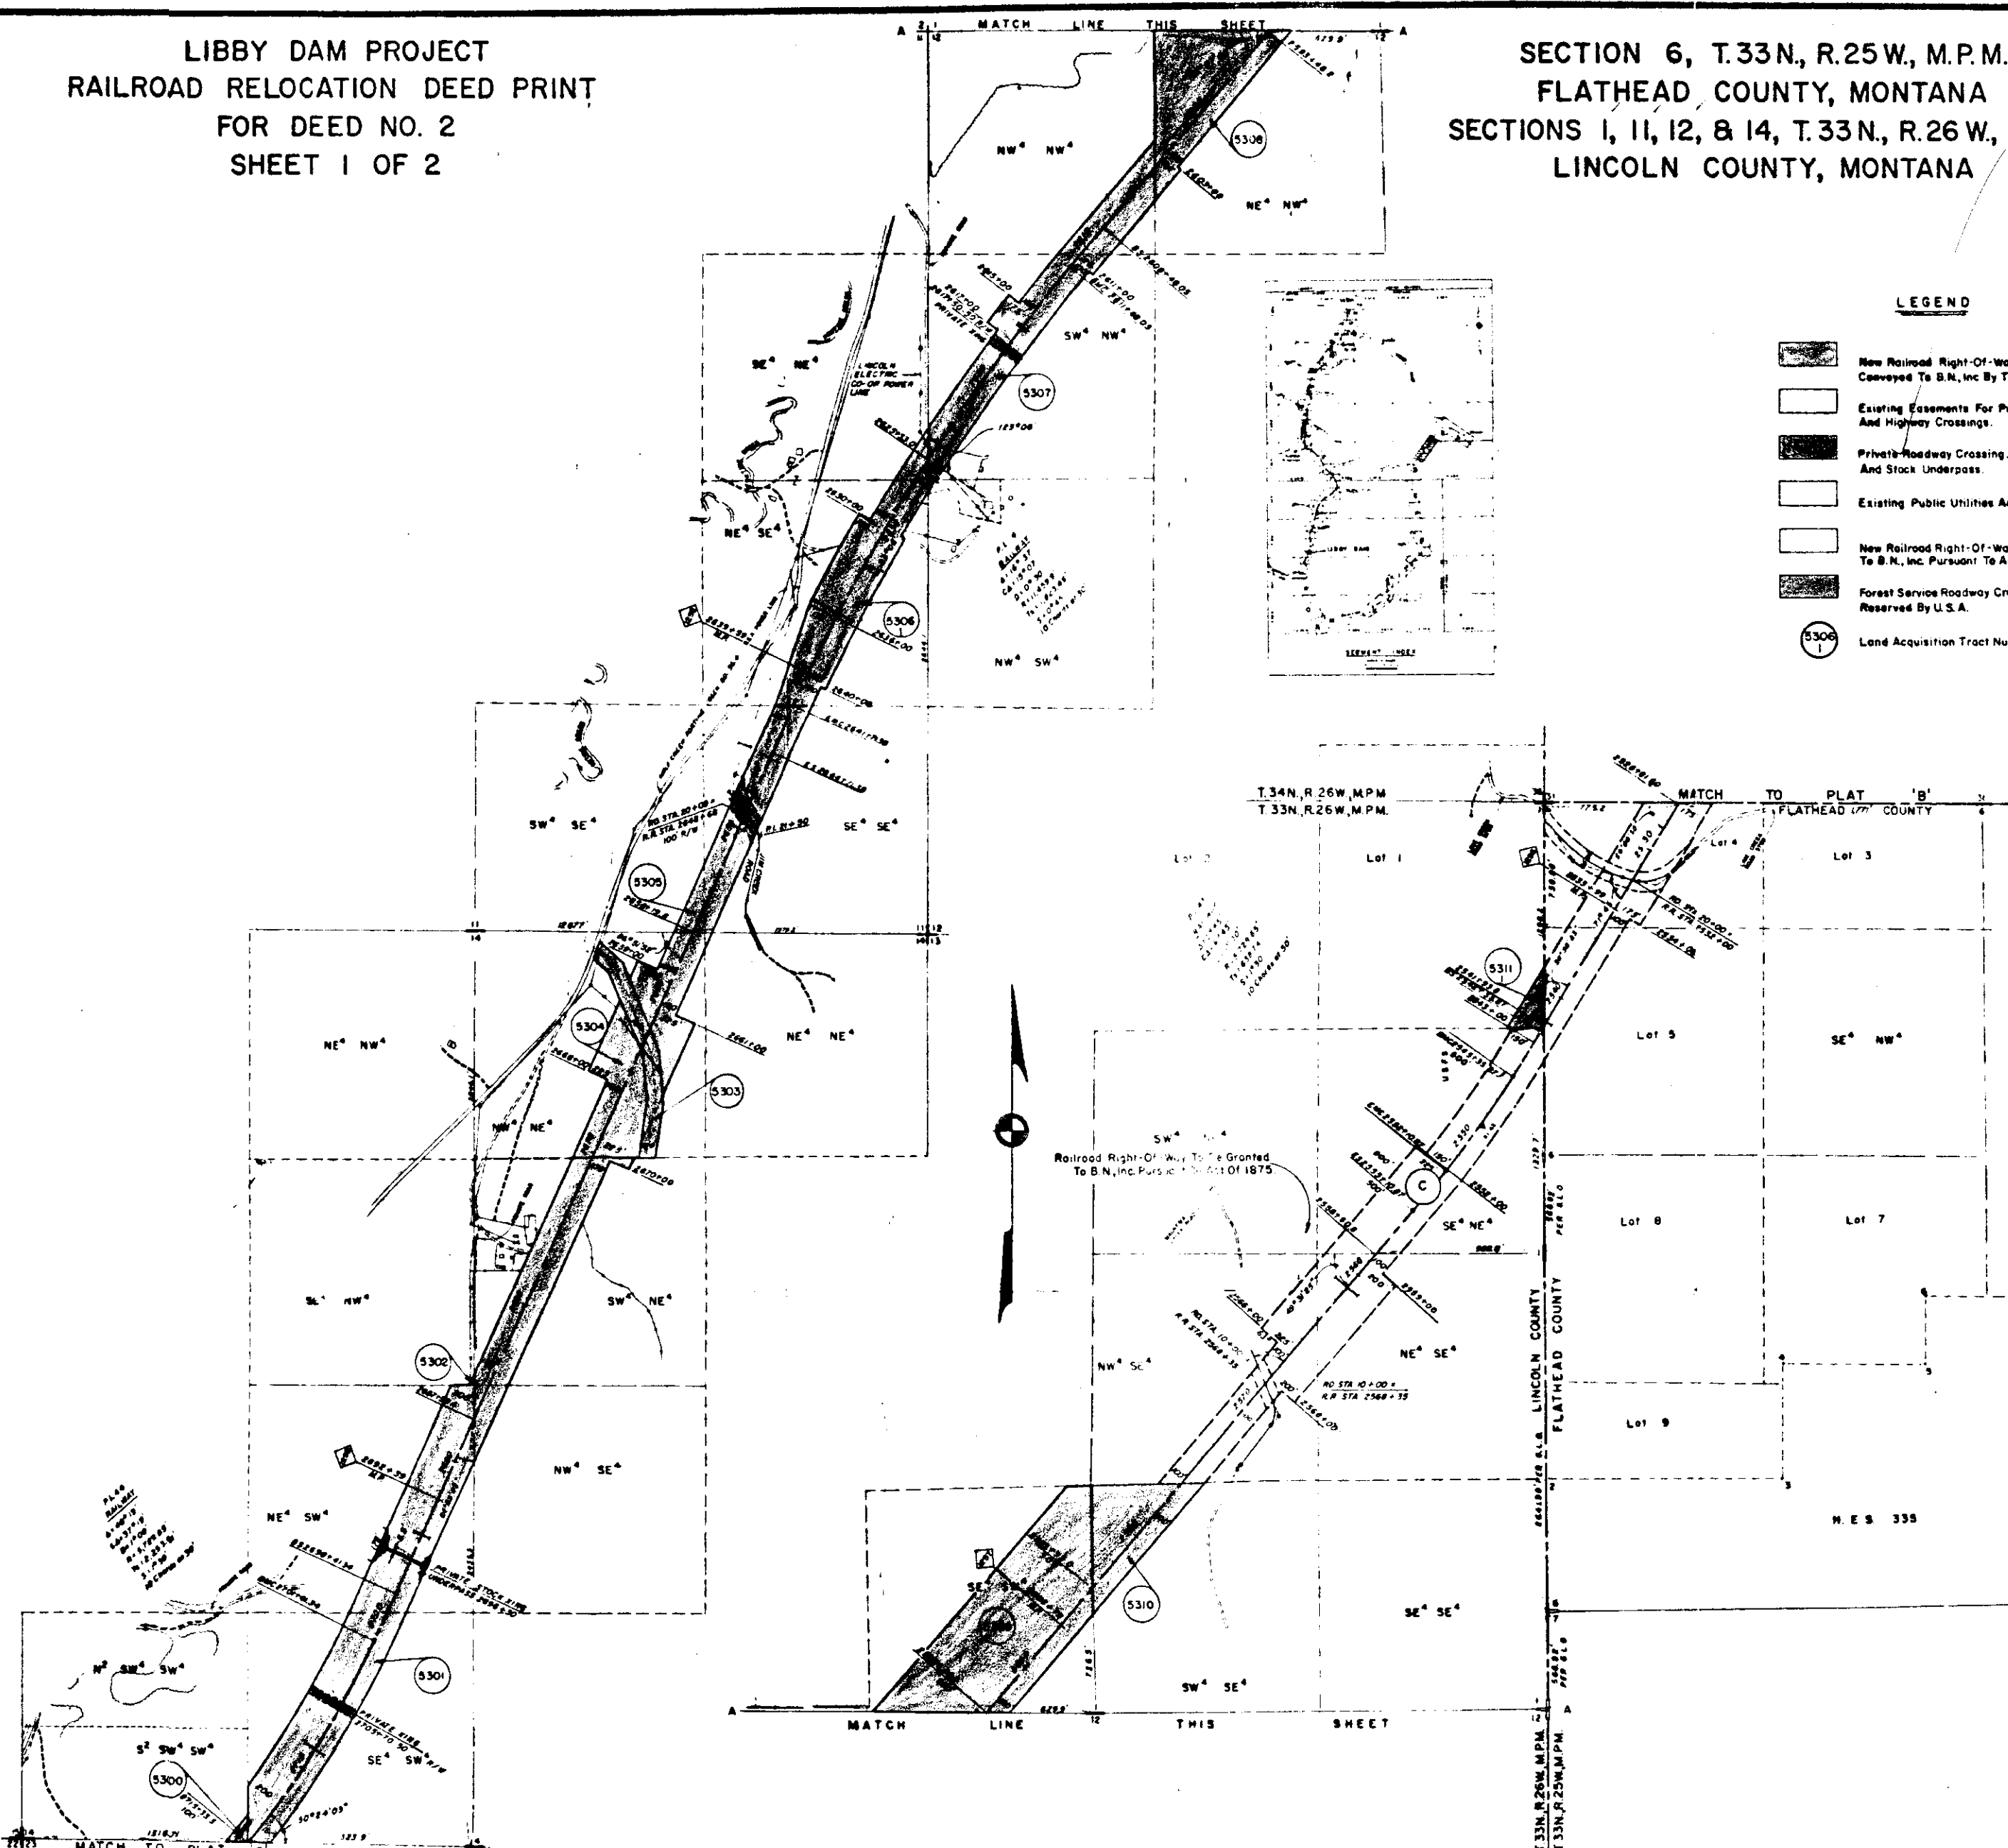

A
P
P
R
O
V
E
D

Raymond J. Hennrich 11-10-74
COLONEL, CORPS OF ENGINEERS DATE
C. D. Feltzhofer 4-1-74
CHIEF ENGINEER, B.N., INC. DATE

RAILWAY RIGHT-OF-WAY ESTABLISHED FROM
U.S.A. CORPS OF ENGINEERS, MPD SEATTLE REAL
ESTATE PROJECT MAP LIBBY DAM & LAKE
MOCCANUSA PROJECT, B.N. INC LINE CHANGE, SE-RE-42
ON FILE AT THE OFFICE OF THE CORPS OF ENGINEERS
NORTH PACIFIC DIVISION, SEATTLE DISTRICT, REAL
ESTATE DIVISION

PLAT 'C'
STA 2526+81.60 TO STA 2715+33.50
BURLINGTON NORTHERN, INC.
RAILWAY RIGHT-OF-WAY
STRYKER TO JENNINGS
MONTANA
SCALE FEET
0 400 800
PREPARED BY: *[Signature]* E. J. JENSEN

2243

1



STATE OF MONTANA
COUNTY OF LINCOLN

Filed this 3rd day of
June A. D. 19 75
at 2:25 P. M.
Eleanor Z. Vaughn
County Clerk.
By Sherry Davis Deputy


LIBBY DAM PROJECT
RAILROAD RELOCATION DEED PRINT
FOR DEED NO. 2
SHEET 2 OF 2

SECTIONS 21, 22, 23, 28 & 33, T.33 N., R.26 W., M.P.M.
LINCOLN COUNTY, MONTANA

2243

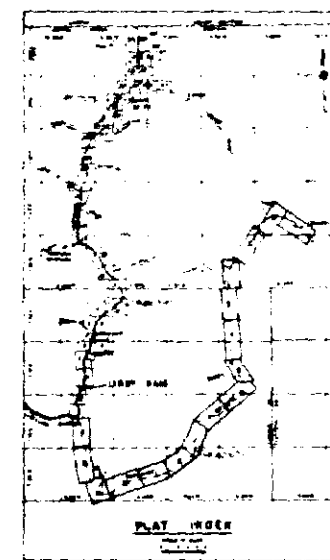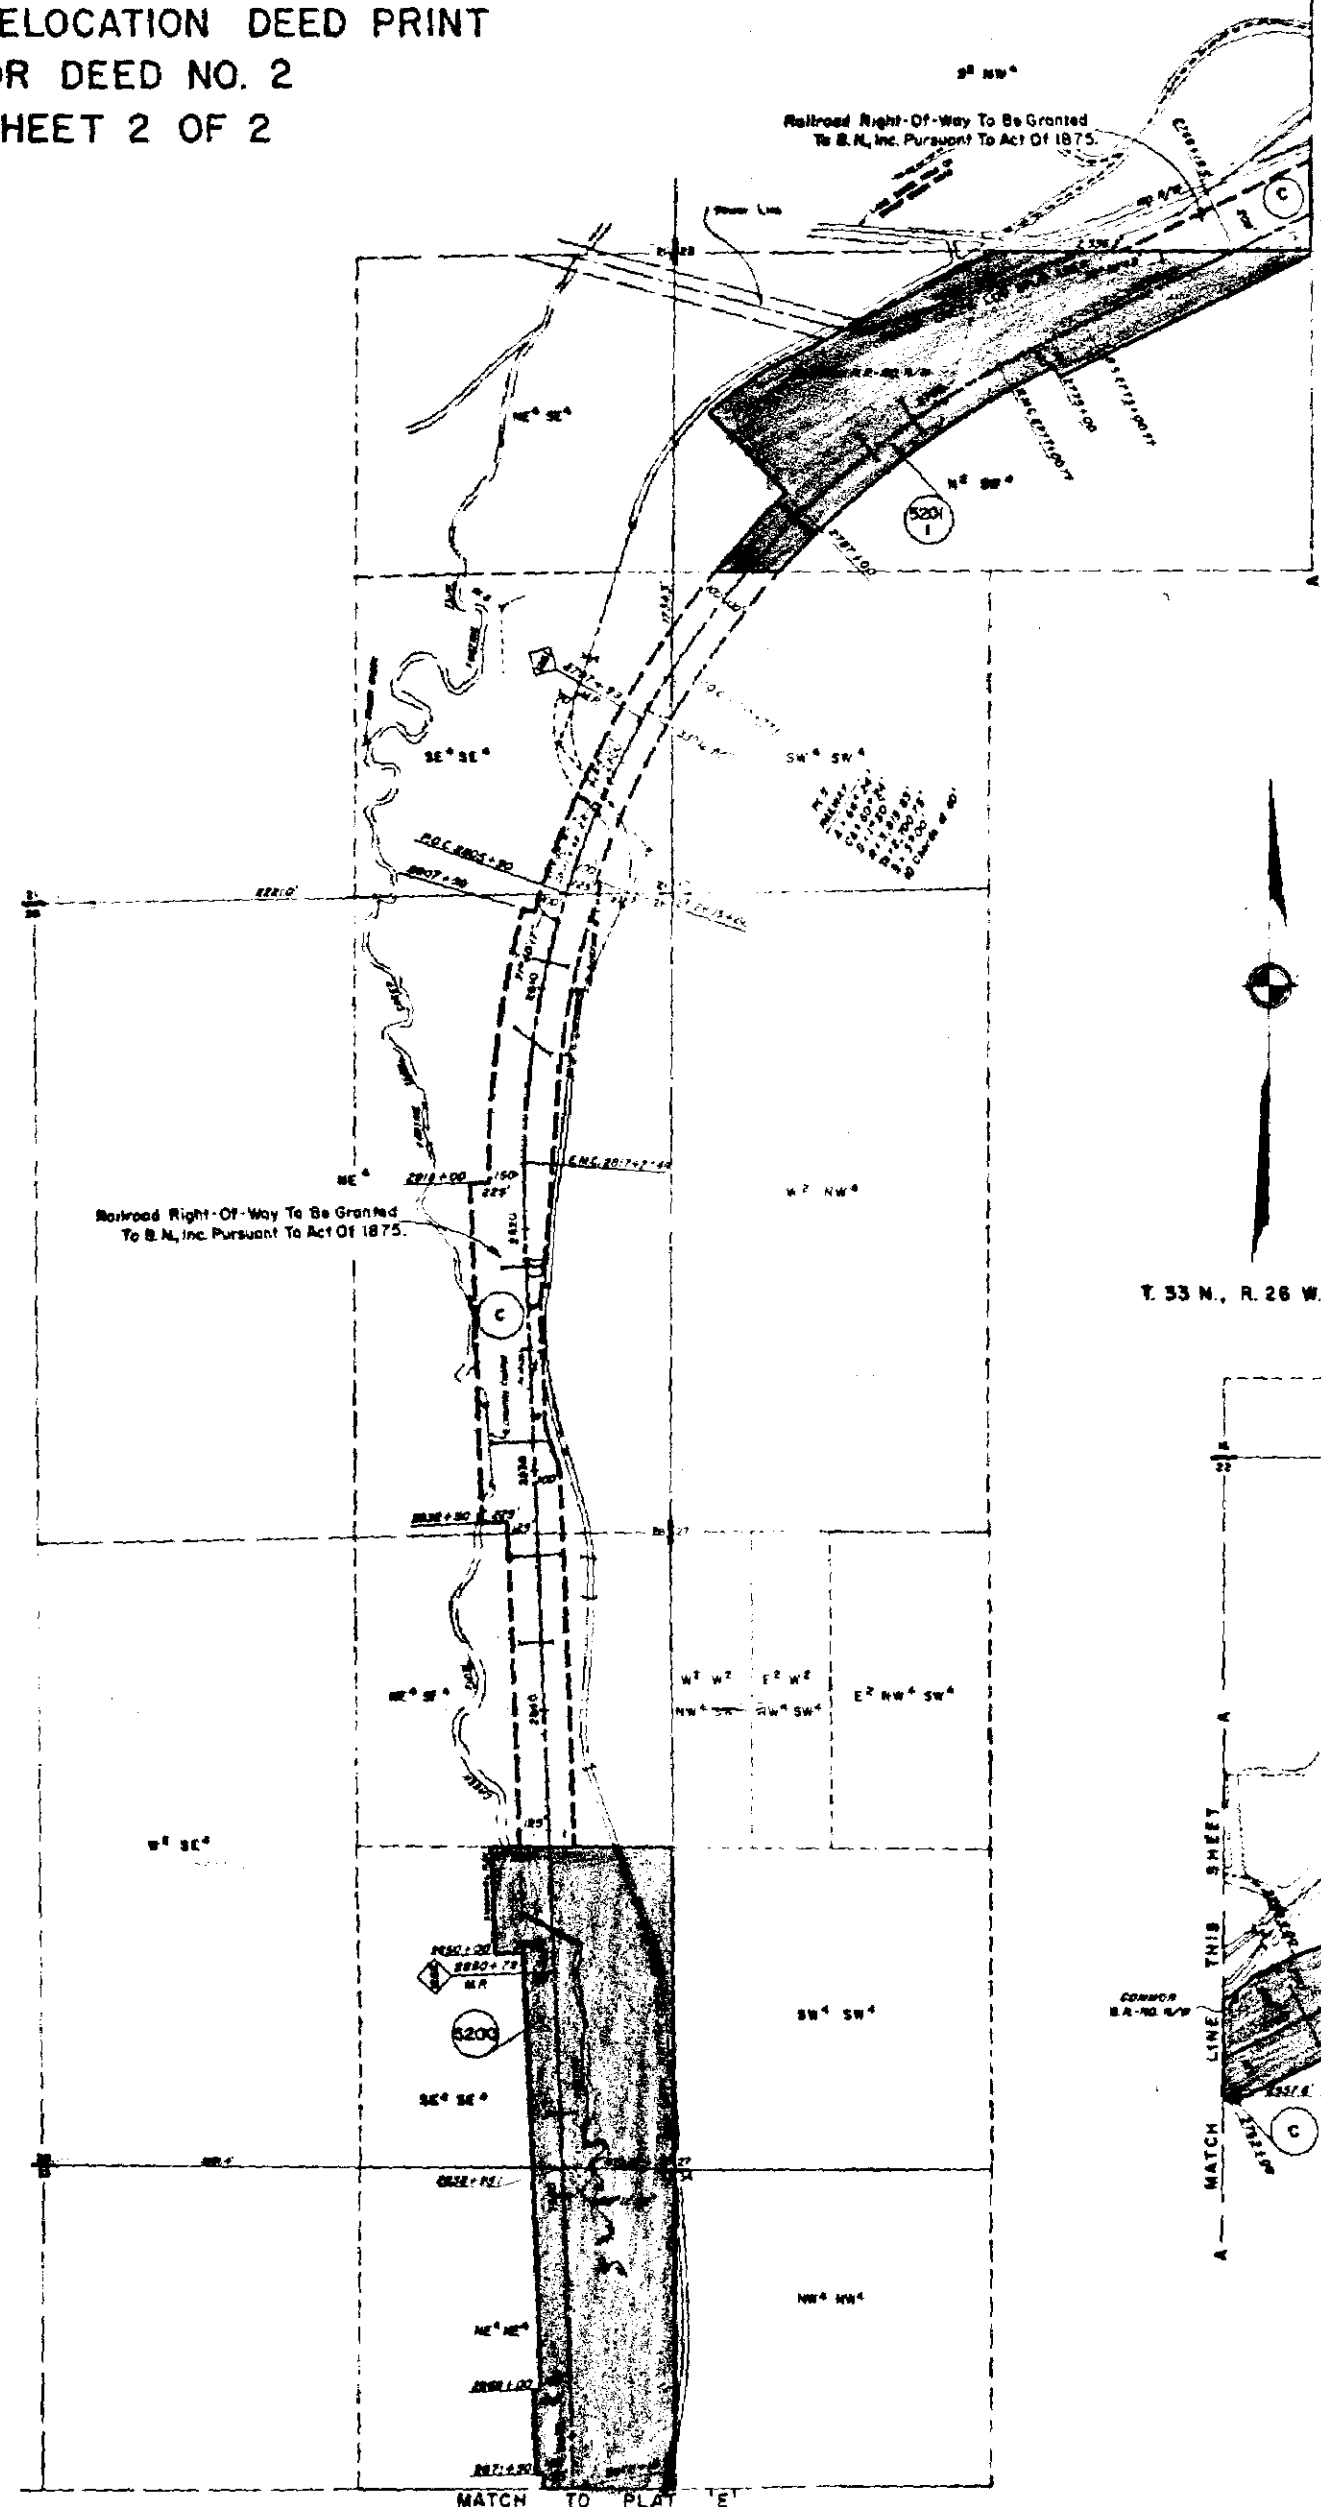

T.33 N., R.26 W., M.P.M.

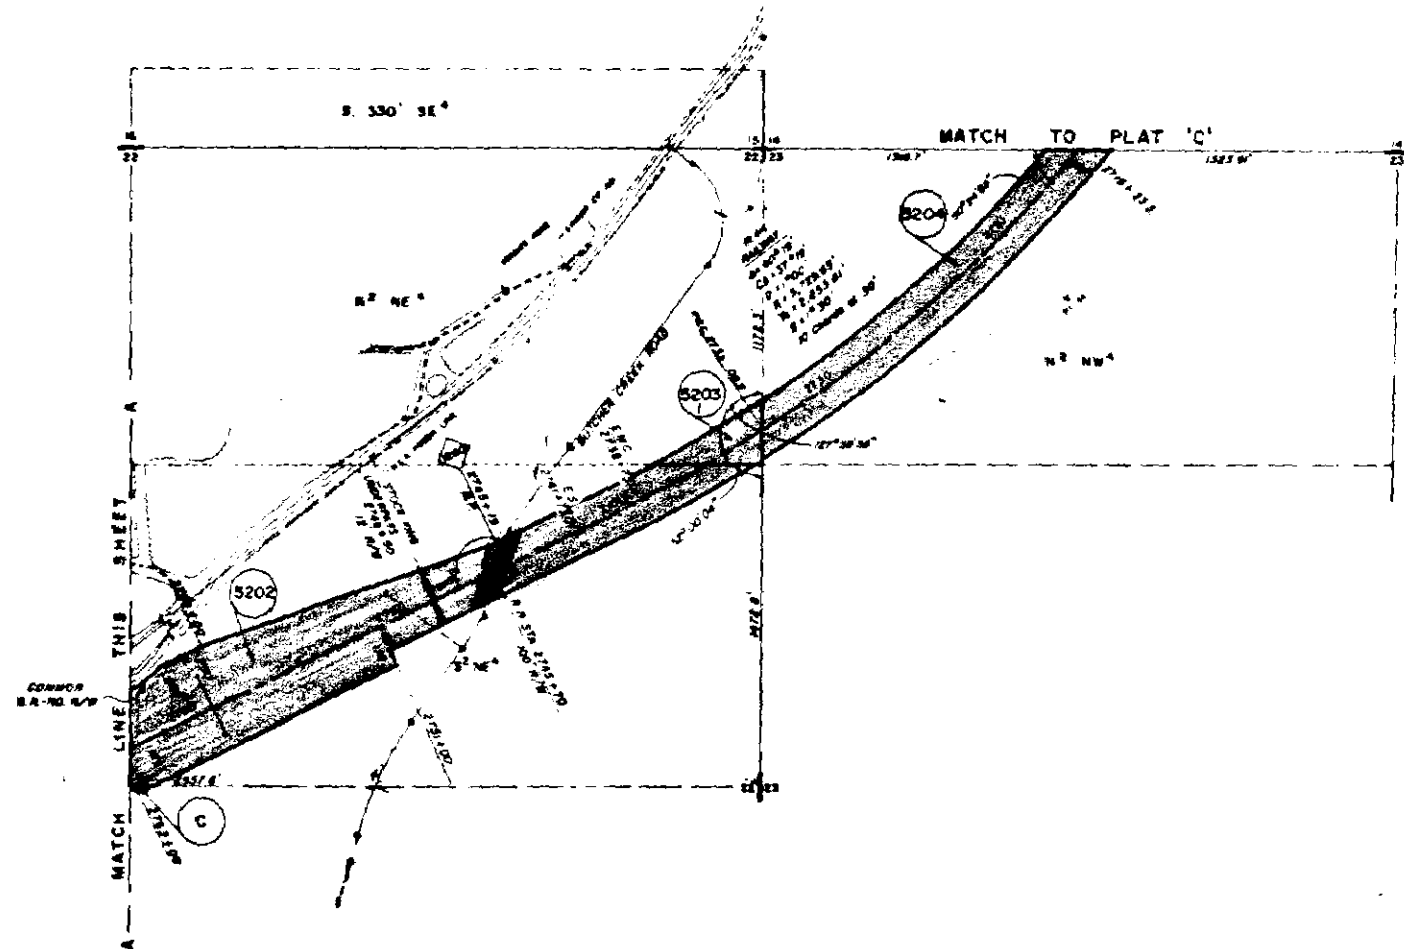

LEGEND

- New Railroad Right-of-Way Conveyed To B.N., Inc. By This Deed
- Existing Easements For Forest Service Roads
- Existing Private Roadway Crossing
- Existing Powerline (Lincoln Electric Corp., Inc.)
- New Railroad Right-of-Way To Be Granted To B.N., Inc. Pursuant To Act Of 1875
- Forest Service Road Right-Of-Way Reserved By U.S.A.
- Forest Service Stock Underpass Reserved By U.S.A.
- Land Acquisition Tract Number

APPROVED
C. J. Little
CHIEF ENGINEER, B.N., INC.
DATE 12/1/74

RAILWAY RIGHT-OF-WAY ESTABLISHED FROM
U.S.A. CORPS OF ENGINEERS, NPD, SEATTLE REAL
ESTATE PROJECT MAP, LIBBY DAM & LAKE
KOCANUSA PROJECT, B.N., INC. LINE CHANGE, SE-RE-ADJ.
ON FILE AT THE OFFICE OF THE CORPS OF ENGINEERS,
NORTH PACIFIC DIVISION, SEATTLE DISTRICT, REAL
ESTATE DIVISION.

PLAT 'D'
STA. 2715+33.50 TO STA. 2872+10.00
BURLINGTON NORTHERN, INC.
RAILWAY RIGHT-OF-WAY
STRYKER TO JENNINGS
MONTANA
SCALE FEET
0 100 200 300 400 500
PREPARED BY C. J. Little

STATE OF MONTANA
COUNTY OF LINCOLN

Filed this 3rd day of

June A.D. 1975



at 2:35 P.M.

Emanuel Z. Vaughn
County Clerk.

By Sherry Davis
Deputy

SECTIONS 5, 6, 7, 8 & 17, T.32N., R.26 W., M.P.M.
SECTION 33, T.33 N., R.26 W., M.P.M.
LINCOLN COUNTY, MONTANA

2244

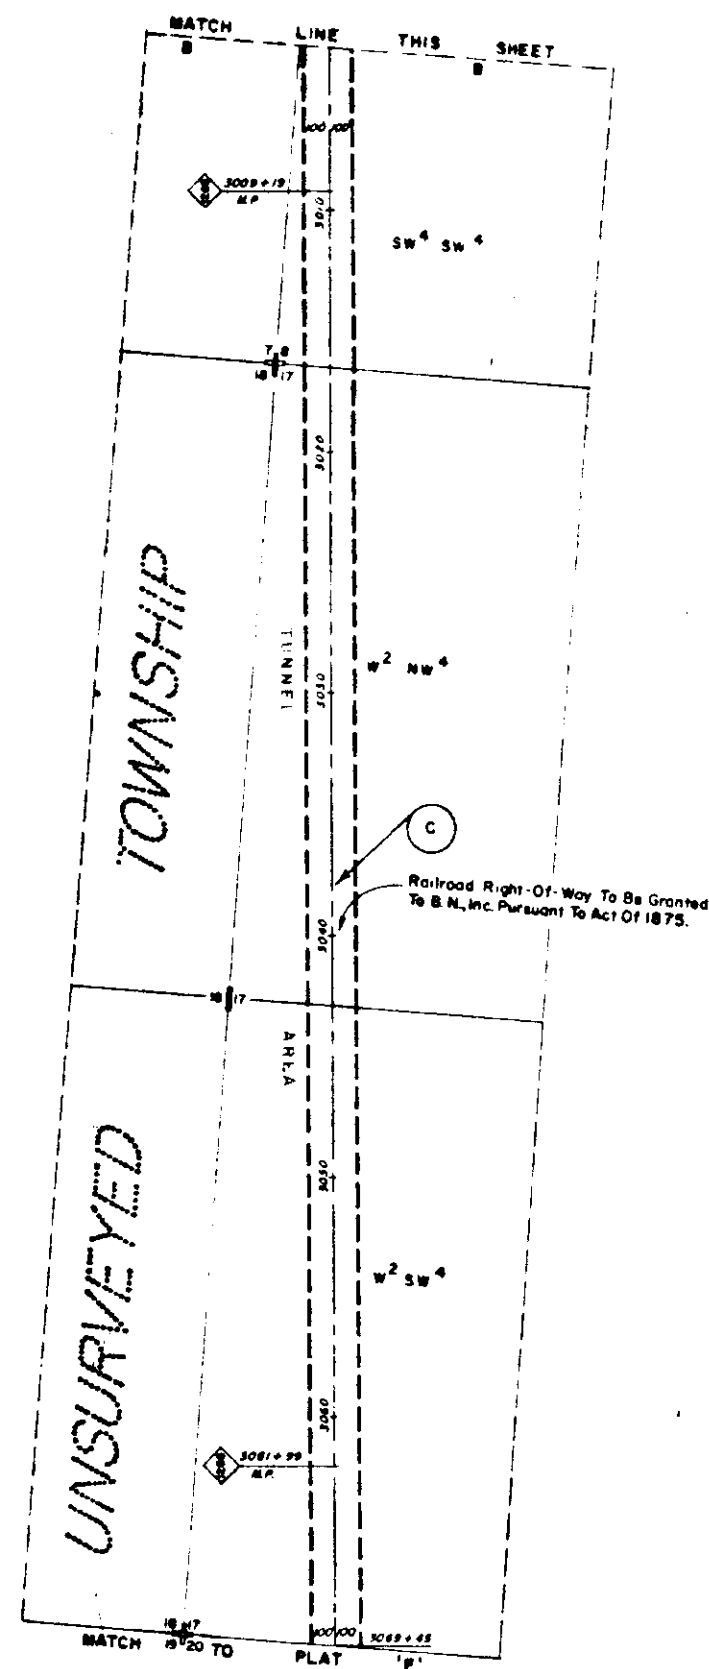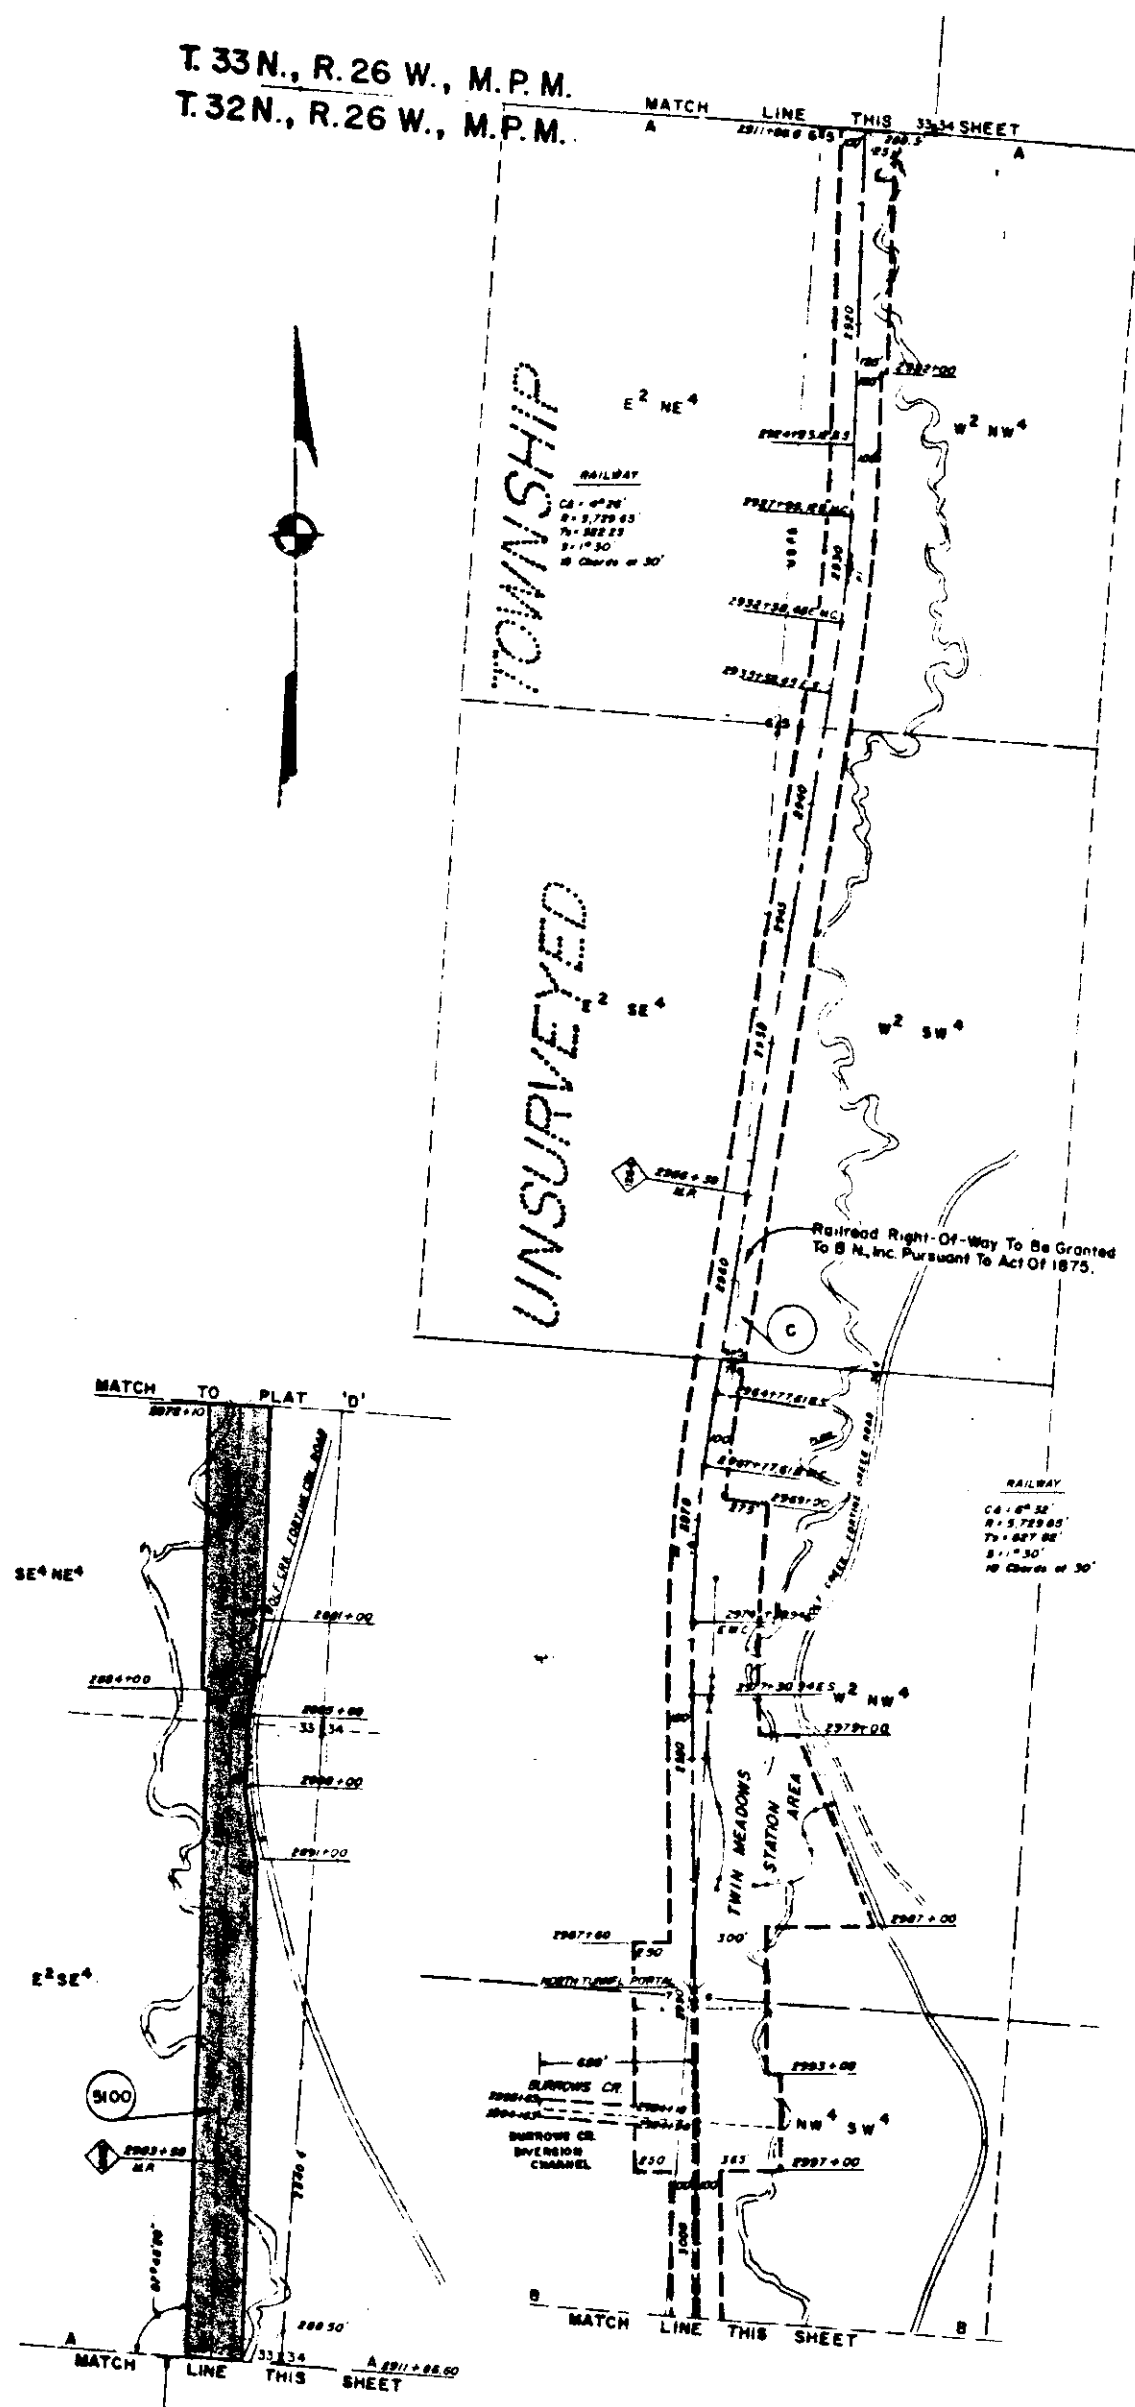

- | <u>LEGEND</u> | |
|---|--|
|  | New Railroad Right-Of-Way
Conveyed To B.N., Inc By This Deed. |
|  | Existing Easements For Public Roads
And Highway Crossings |
|  | Existing Private Roadway Crossing. |
|  | Existing Public Utilities And Pipeline Crossing. |
|  | New Railroad Right-Of-Way To Be Granted
To B.N., Inc Pursuant To Act Of 1875. |
|  | Land Acquisition Tract Number. |

A
P
R
O
E
D

Raymond R. Riegl
COLONEL, CORPS OF ENGINEERS

15-24-1974
DATE

W. J. Little
CHIEF ENGINEER, B.N. INC.

4/15/74
DATE

RAILWAY RIGHT-OF-WAY ESTABLISHED FROM
U.S.A. CORPS OF ENGINEERS, NPD SEATTLE REAL
ESTATE PROJECT MAP, LIBBY DAM & LAKE
MOCCANUSA PROJECT, BN, INC LINE CHANGE, SE-RE-421
ON FILE AT THE OFFICE OF THE CORPS OF ENGINEERS,
NORTH PACIFIC DIVISION, SEATTLE DISTRICT, REAL
ESTATE DIVISION

PLAT 'E'

STA 2872+10 TO STA 3068+45

BURLINGTON NORTHERN, INC.
RAILWAY RIGHT-OF-WAY
STRYKER TO JENNINGS
MONTANA

SCALE FEET
400 0 600 800
F.T. 100 200 300 400 500 600 700 800

PREPARED BY *W. H. [Signature]* 15' 10'



STATE OF MONTANA
COUNTY OF LINCOLN

Filed this 3rd day of
June A. D. 1975
at 2:40 P. M.
Eleanor J. Vaughn
County Clerk
By Sherry Davis 2:41

LIBBY DAM PROJECT
RAILROAD RELOCATION DEED PRINT
FOR DEED NO. 3
SHEET 2 OF 2

SECTION 5, T.31N., R.26W., M.P.M.
SECTIONS 20, 29 & 32, T.32N., R.26W., M.P.M.
LINCOLN COUNTY, MONTANA

2245

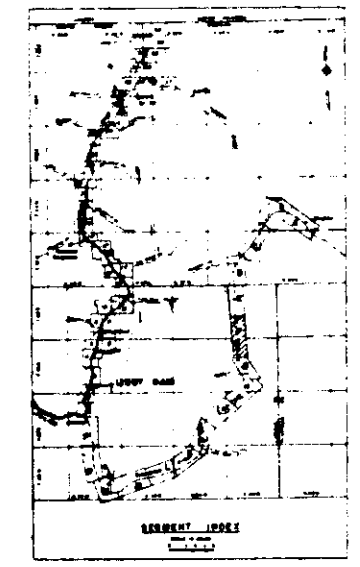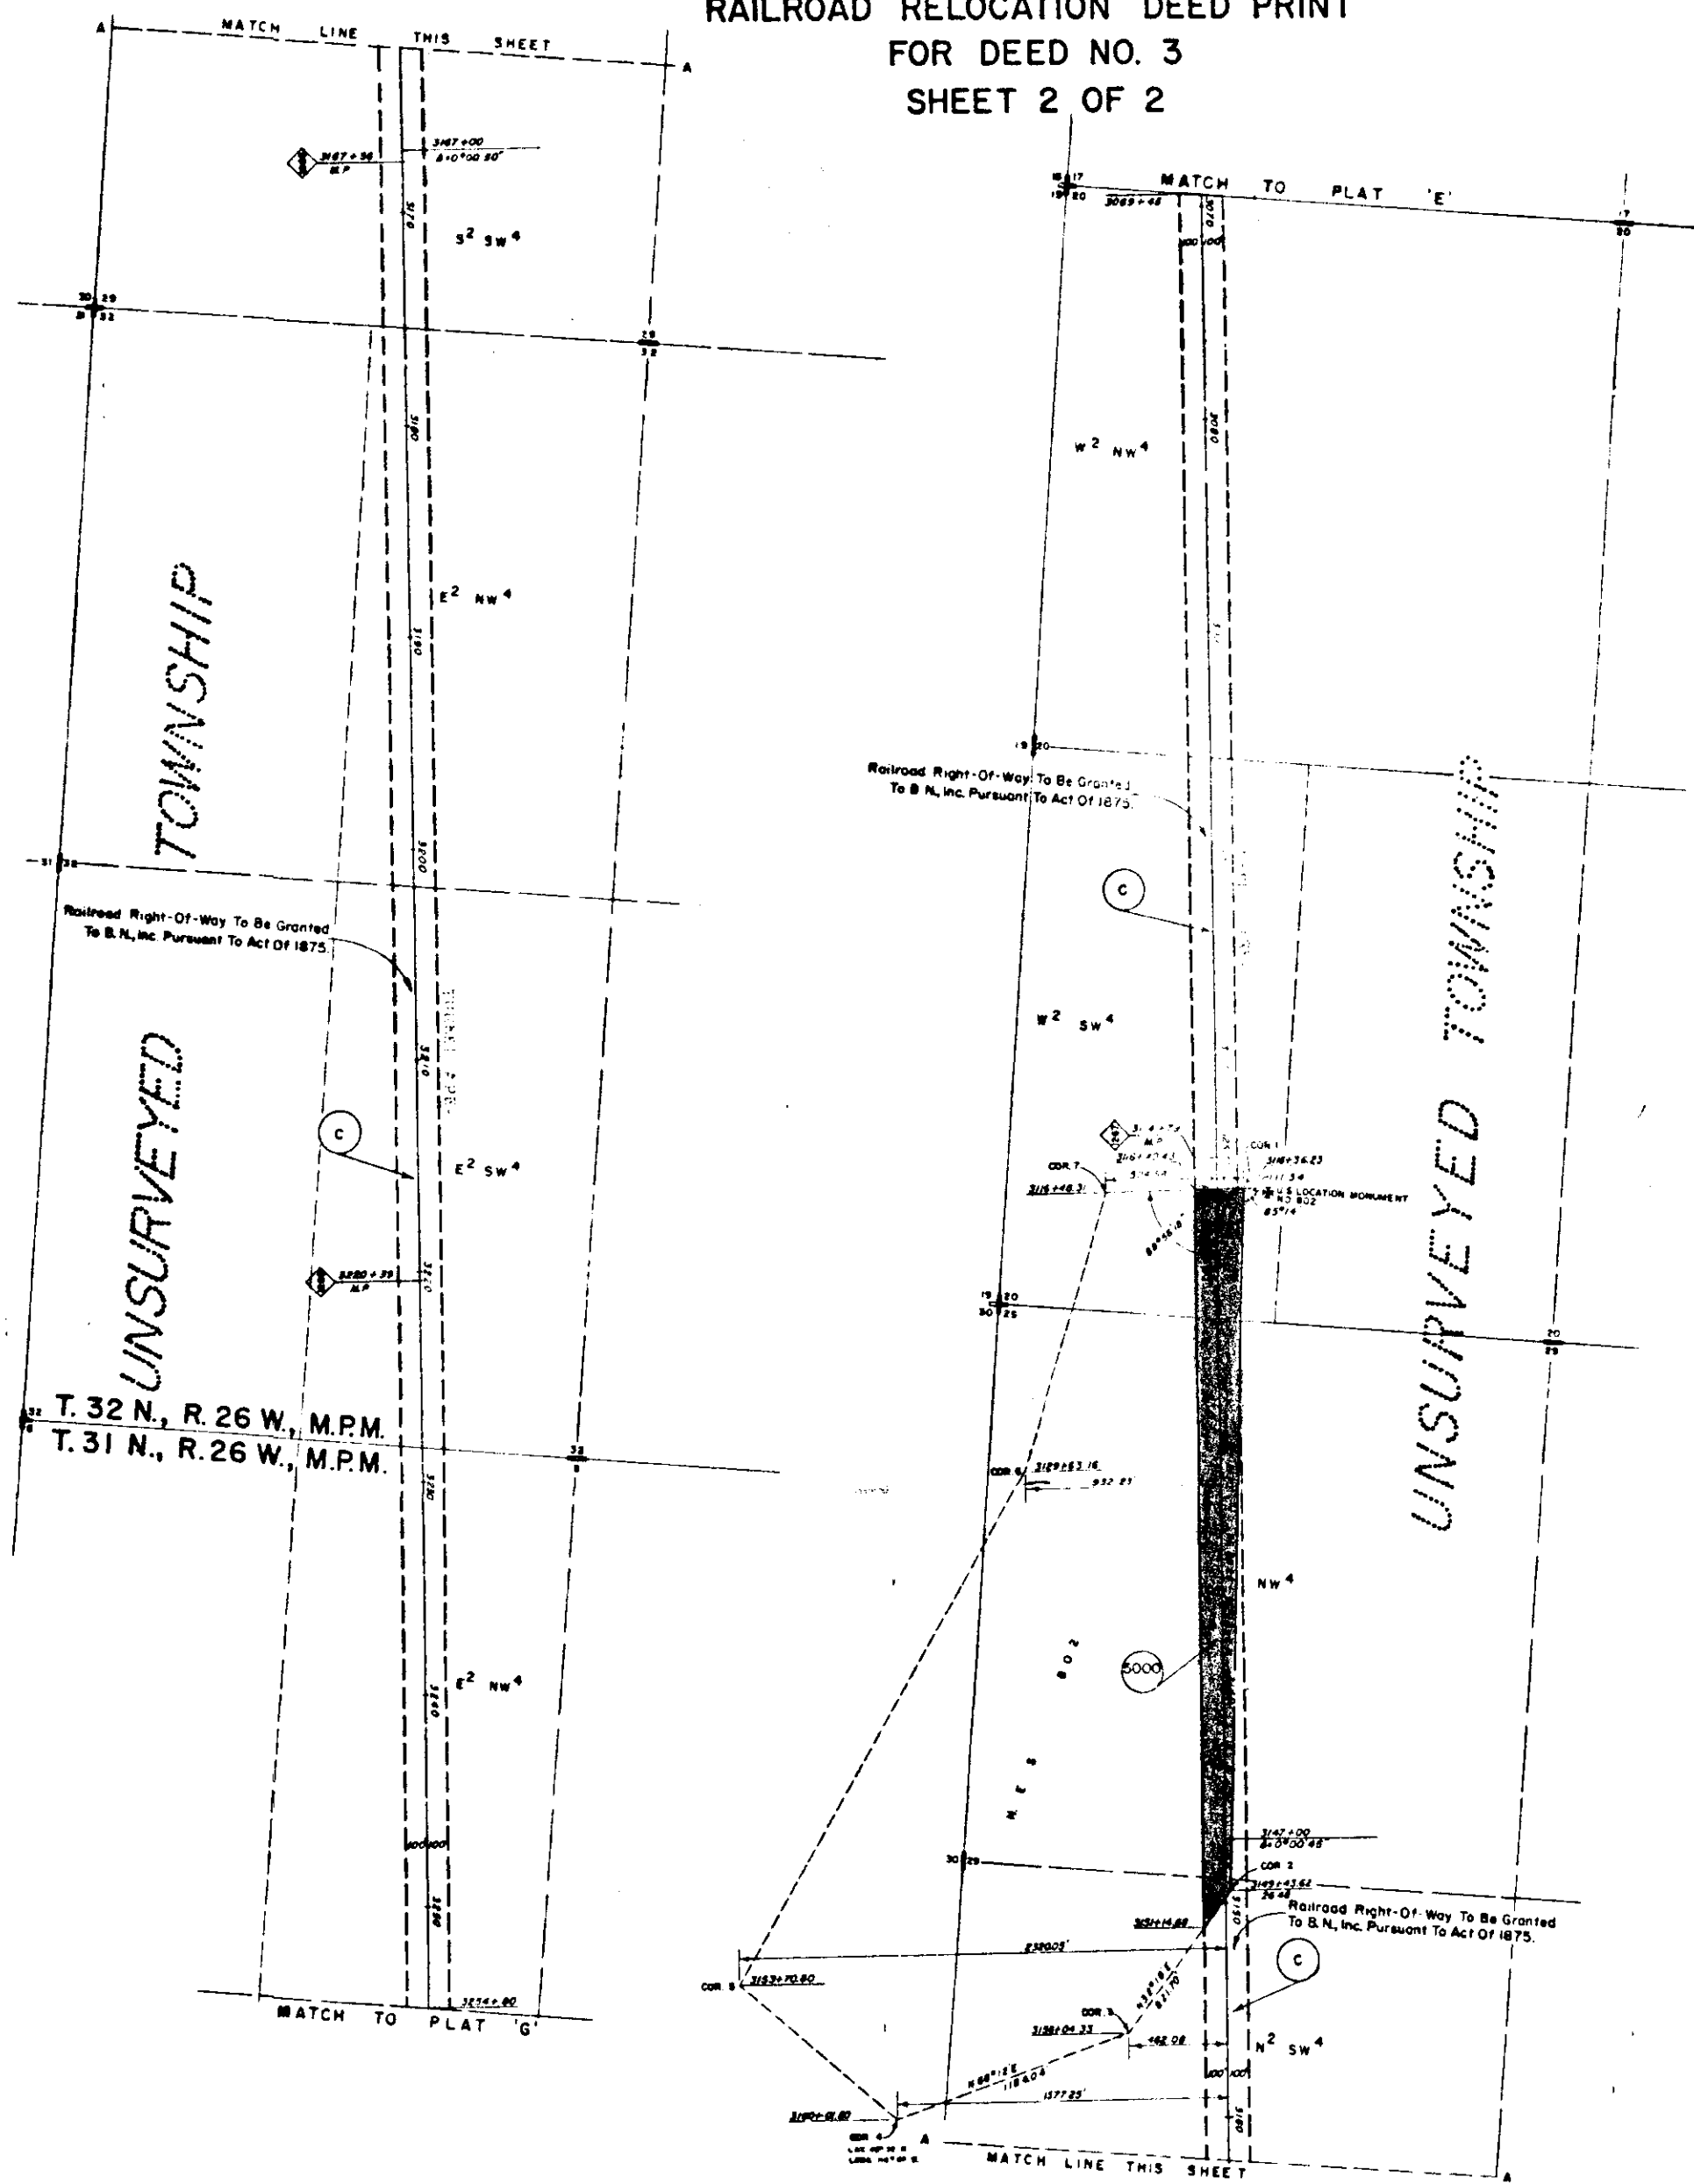

LEGEND

- New Railroad Right-Of-Way Conveyed To B.N., Inc. By This Deed.
- Existing Easements For Public Roads And Highway Crossings
- Existing Private Roadway Crossing
- Existing Public Utilities And Pipeline Crossing
- New Railroad Right-Of-Way To Be Granted To B.N., Inc. Pursuant To Act Of 1875.
- Land Acquisition Tract Number.

APPROVED
Raymond H. Smith
Colonel, Corps of Engineers
4/15/74
DATE

RAILWAY RIGHT-OF-WAY ESTABLISHED FROM U.S.A. CORPS OF ENGINEERS, NPd SEATTLE REAL ESTATE PROJECT MAP LIBBY DAM & LAKE MOCCANUSA PROJECT, B.N. INC. LINE CHANGE, SE-RE-421 ON FILE AT THE OFFICE OF THE CORPS OF ENGINEERS, NORTH PACIFIC DIVISION, SEATTLE DISTRICT, REAL ESTATE DIVISION

PLAT 'F'
STA 3069+45 TO STA 3254+80
BURLINGTON NORTHERN, INC.
RAILWAY RIGHT-OF-WAY
STRYKER TO JENNINGS
MONTANA
SCALE FEET
0 400 800
PREPARED BY *Blair Butler* DATE

2246

*

STATE OF MONTANA
COUNTY OF LINCOLN

Filed this 31st day of
June A.D. 1975
at 2:50 P.M.
Eleanor Z. Vaughn
County Clerk.
By Sherry Davis D.A.I.

2246

LIBBY DAM PROJECT
RAILROAD RELOCATION DEED PRINT
FOR DEED NO. 4
SHEET 1 OF 2

T. 31 N., R. 26 W., M.P.M.

SECTIONS 5, 8, 17, 20 & 21, T. 31 N., R. 26 W., M.P.M.
LINCOLN COUNTY, MONTANA



Railroad Right-Of-Way To Be Granted
To B.N., Inc. Pursuant To Act Of 1875.

Railroad Right-Of-Way To Be Granted
To B.N., Inc. Pursuant To Act Of 1875.

LEGEND

- New Railroad Right-Of-Way.
Conveyed To B.N., Inc. By This Deed.
- Existing Easements For Forest Service Roads
And Highway Crossings.
- Existing Private Roadway Crossing.
- Existing Public Utilities And Pipeline Crossing.
- New Railroad Right-Of-Way To Be Granted
To B.N., Inc. Pursuant To Act Of 1875.
- Forest Service Road Grade Crossing And Road
R/W Reserved By U.S.A.
- Land Acquisition Tract Number.

APPROVED
R
O
F
D
Raymond H. Stinson 15th 1974
COL. GEN. CORPS OF ENGINEERS
C. J. Fullefson 4/2/74
CHIEF ENGINEER, B.N., INC.

RAILWAY RIGHT-OF-WAY ESTABLISHED FROM
U.S.A. CORPS OF ENGINEERS, NPD SEATTLE REAL
ESTATE PROJECT MAP, LIBBY DAM & LAKE
KOCANUSA PROJECT, B.N., INC. LINE CHANGE, SE-RE-421
ON FILE AT THE OFFICE OF THE CORPS OF ENGINEERS,
NORTH PACIFIC DIVISION, SEATTLE DISTRICT, REAL
ESTATE DIVISION.

PLAT 'G'

STA 3254+80 TO STA 3452+77.5

BURLINGTON NORTHERN, INC.
RAILWAY RIGHT-OF-WAY
STRYKER TO JENNINGS
MONTANA

SCALE FEET
0 400 800

PREPARED BY *John J. Fullefson* 15th 1974
C.O.E. ENGINEER

2247

f

STATE OF MONTANA
COUNTY OF LINCOLN

Filed this 3rd day of

June A. D. 1975

at 2:55 P. M.

Eleanor Z. Vaughn
County Clerk


By Sherry Davis
D. V. I

2247

LIBBY DAM PROJECT
RAILROAD RELOCATION DEED PRINT
FOR DEED NO. 4
SHEET 2 OF 2



SECTION 4 T.30N., R.26W., M.P.M.
SECTIONS 27, 28, 33 & 34, T.31N., R.26W., M.P.M.
LINCOLN COUNTY, MONTANA

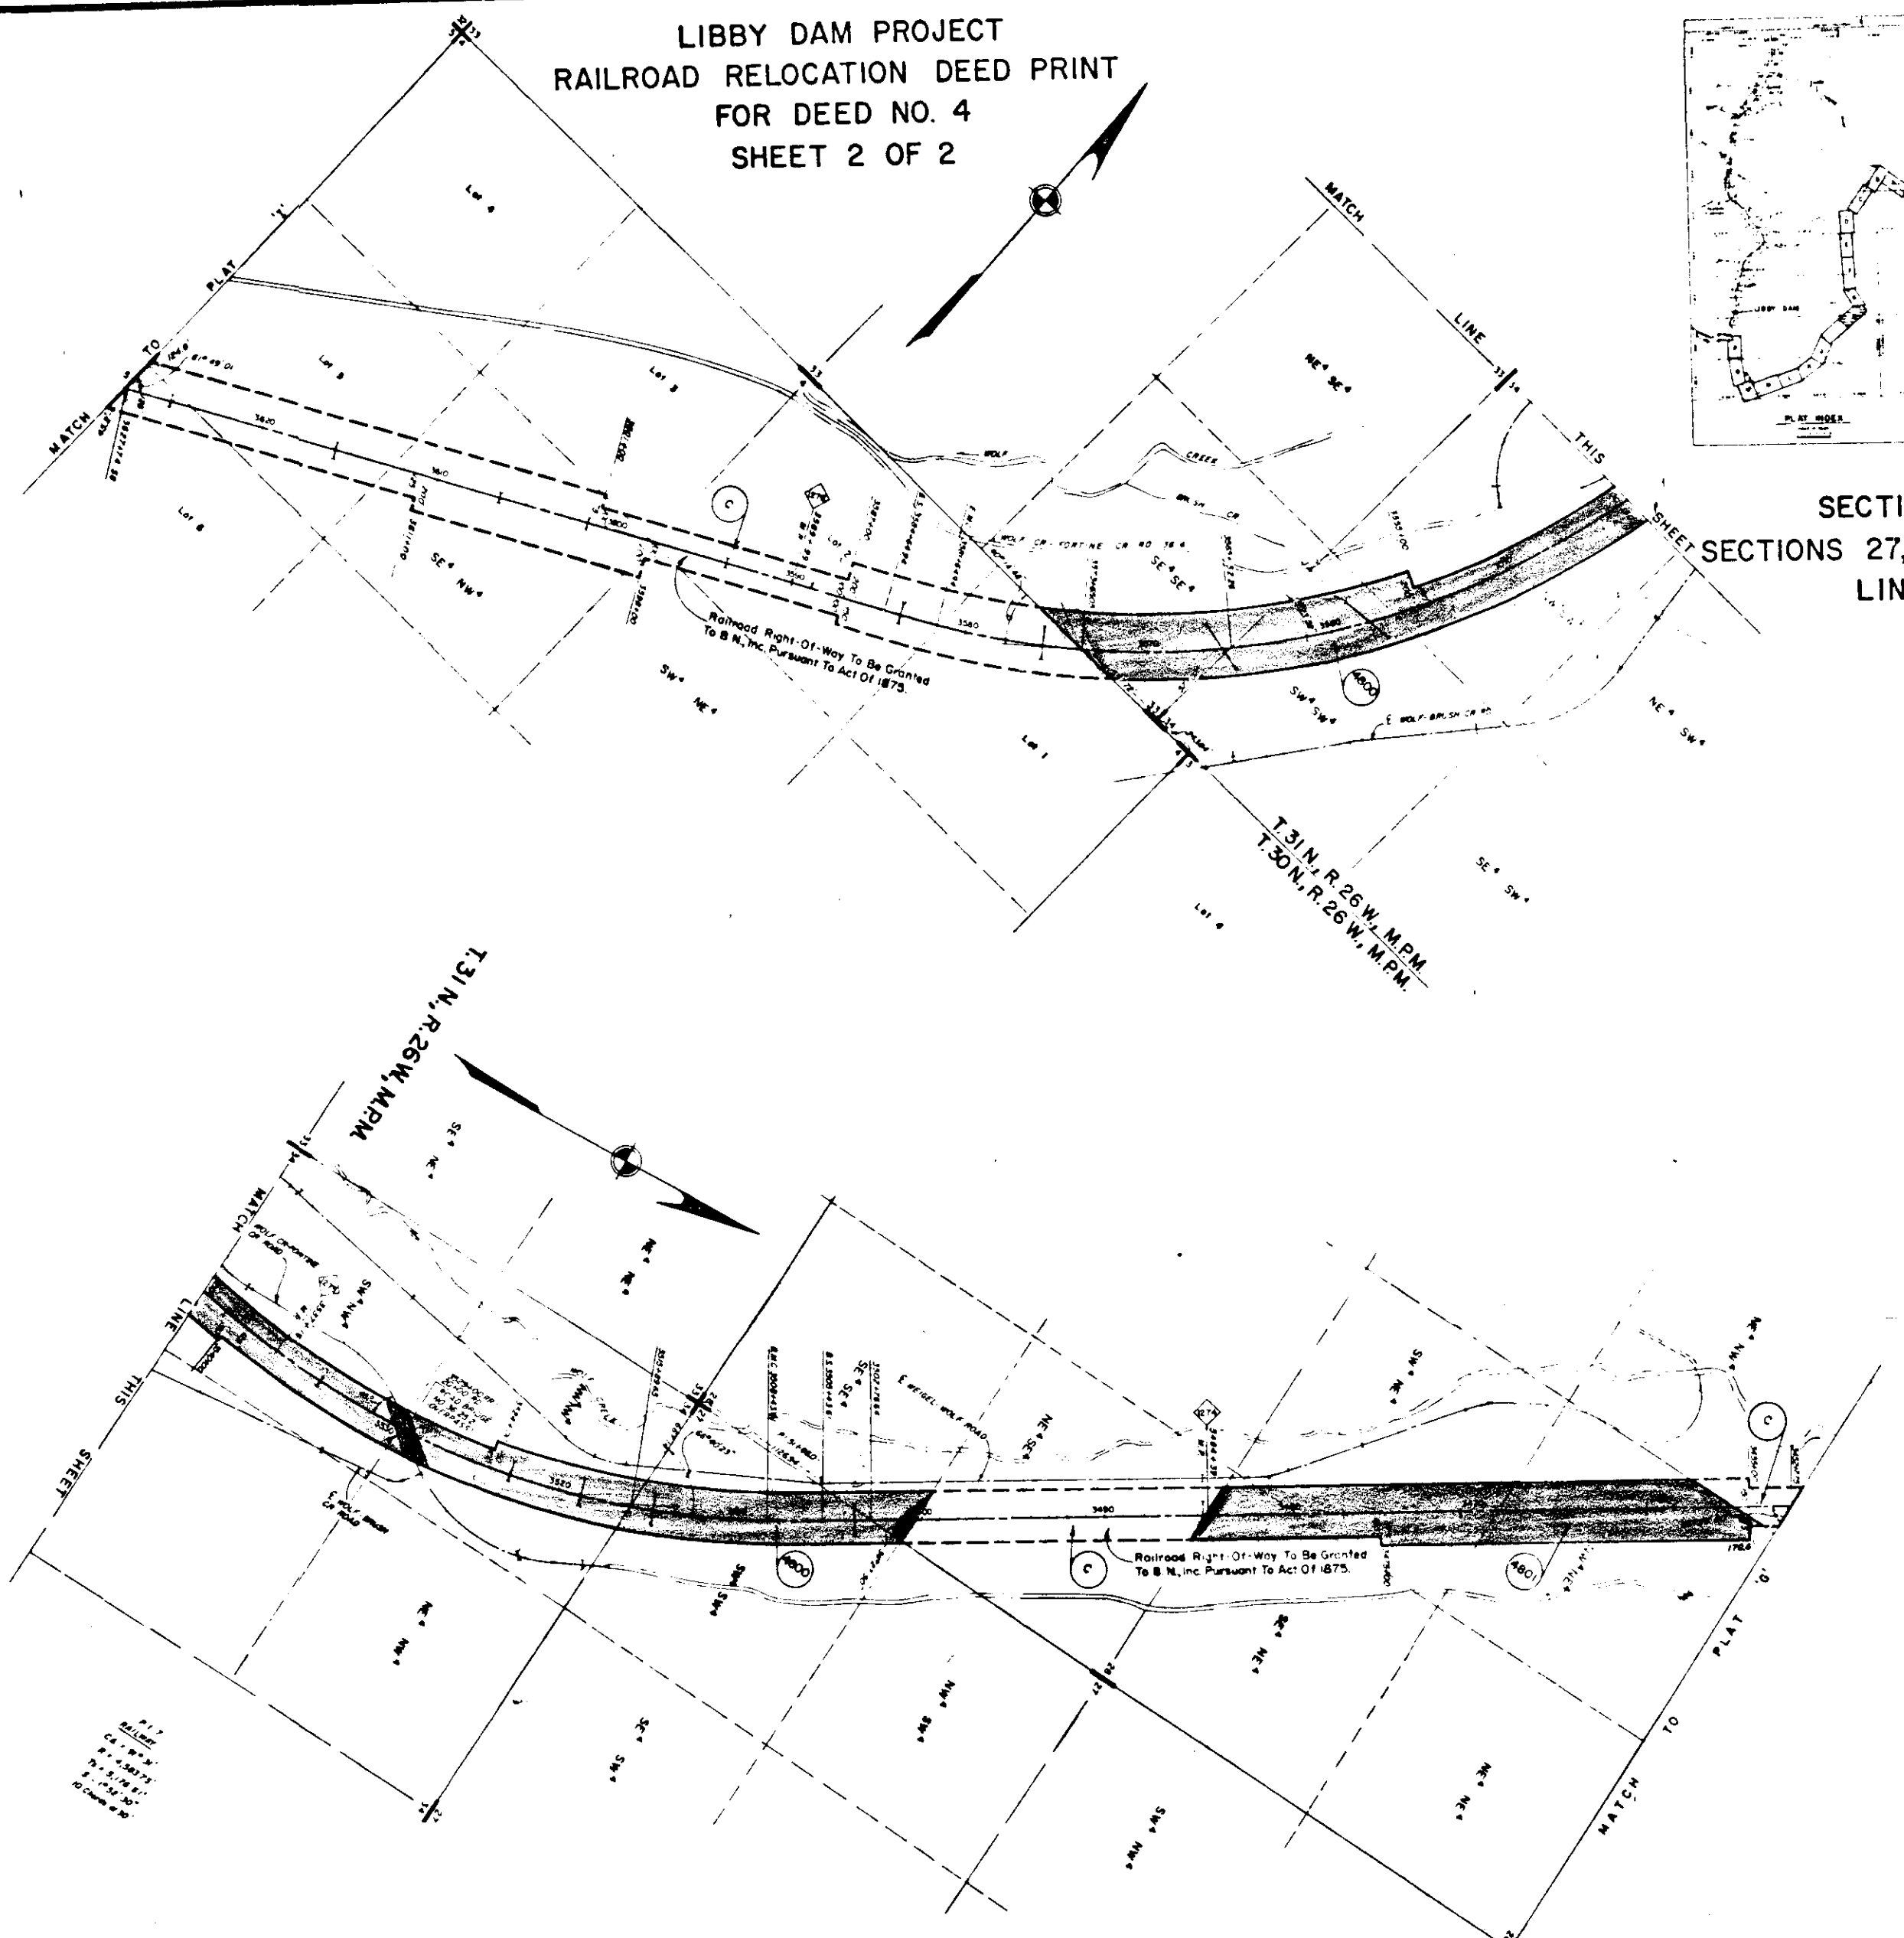

- LEGEND**
- New Railroad Right-Of-Way Conveyed To B.N., Inc. By This Deed.
 - Existing Easements For Public Roads And Highway Crossings
 - Existing Private Roadway Crossing
 - Existing Public Utilities And Pipeline Crossing
 - New Railroad Right-Of-Way To Be Granted To B.N., Inc. Pursuant To Act Of 1875.
 - Forest Service Overpass Crossing Reserved By U.S.A. Non-Exclusive Right Of Ingress And Egress Reserved By S. Regis Paper Company In Deed Recorded In Book 4, Pages 238 Through 253 Microfilm Records Of Lincoln County.
 - Land Acquisition Tract Number.

A
P
P
R
O
V
E
D

Raymond J. ...
Colonel, Corps of Engineers
4/14/74
DATE

RAILWAY RIGHT-OF-WAY ESTABLISHED FROM
U.S.A. CORPS OF ENGINEERS, NPD SEATTLE REAL
ESTATE PROJECT MAP LIBBY DAM & LAKE
KOCANUSA PROJECT, B.N. INC. LINE CHANGE, SER. 42,
ON FILE AT THE OFFICE OF THE CORPS OF ENGINEERS,
NORTH PACIFIC DIVISION, SEATTLE DISTRICT, REAL
ESTATE DIVISION

PLAT 'H'
STA 3452+07.75 TO STA 3627+74.58
BURLINGTON NORTHERN, INC.
RAILWAY RIGHT-OF-WAY
STRYKER TO JENNINGS
MONTANA
SCALE FEET
400 800
PREPARED BY: [Signature]

2248

1

STATE OF MONTANA
COUNTY OF LINCOLN

Filed this 3rd day of
June A. D. 1975

at 2:00 P. M.

Eleanor Z. Vaughn
County Clerk



By Sherry Davis
201

LIBBY DAM PROJECT
RAILROAD RELOCATION DEED PRINT
FOR DEED NO. 5
SHEET 1 OF 2

SECTIONS 5, 7, 8 & 18, T.30N, R.26W, M.P.M.
SECTIONS 13 & 14, T.30N, R.27W, M.P.M.
LINCOLN COUNTY, MONTANA

LEGEND

- New Railroad Right-Of-Way Conveyed To B.N., Inc. By This Deed.
- Existing Easements For Public Roads And Highway Crossings.
- Existing Private Roadway Crossing.
- Existing Public Utilities And Pipeline Crossing.
- New Railroad Right-Of-Way To Be Granted To B.N., Inc. Pursuant To Act Of 1875.
- U.S. Forest Service Road Crossing Reserved By U.S.A. Non-Exclusive Right Of Ingress An Egress Reserved By St. Regis Paper Company In Deed Recorded In Book 4, Pages 238 Through 253, Microfilm Records Of Lincoln County, Montana.
- Land Acquisition Tract Number

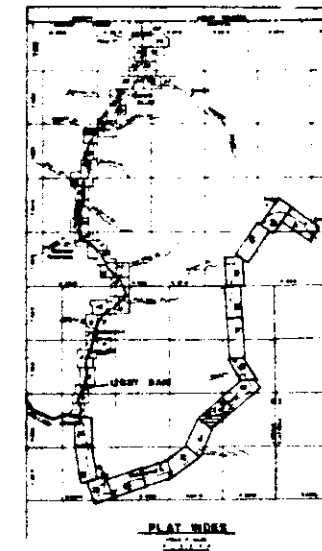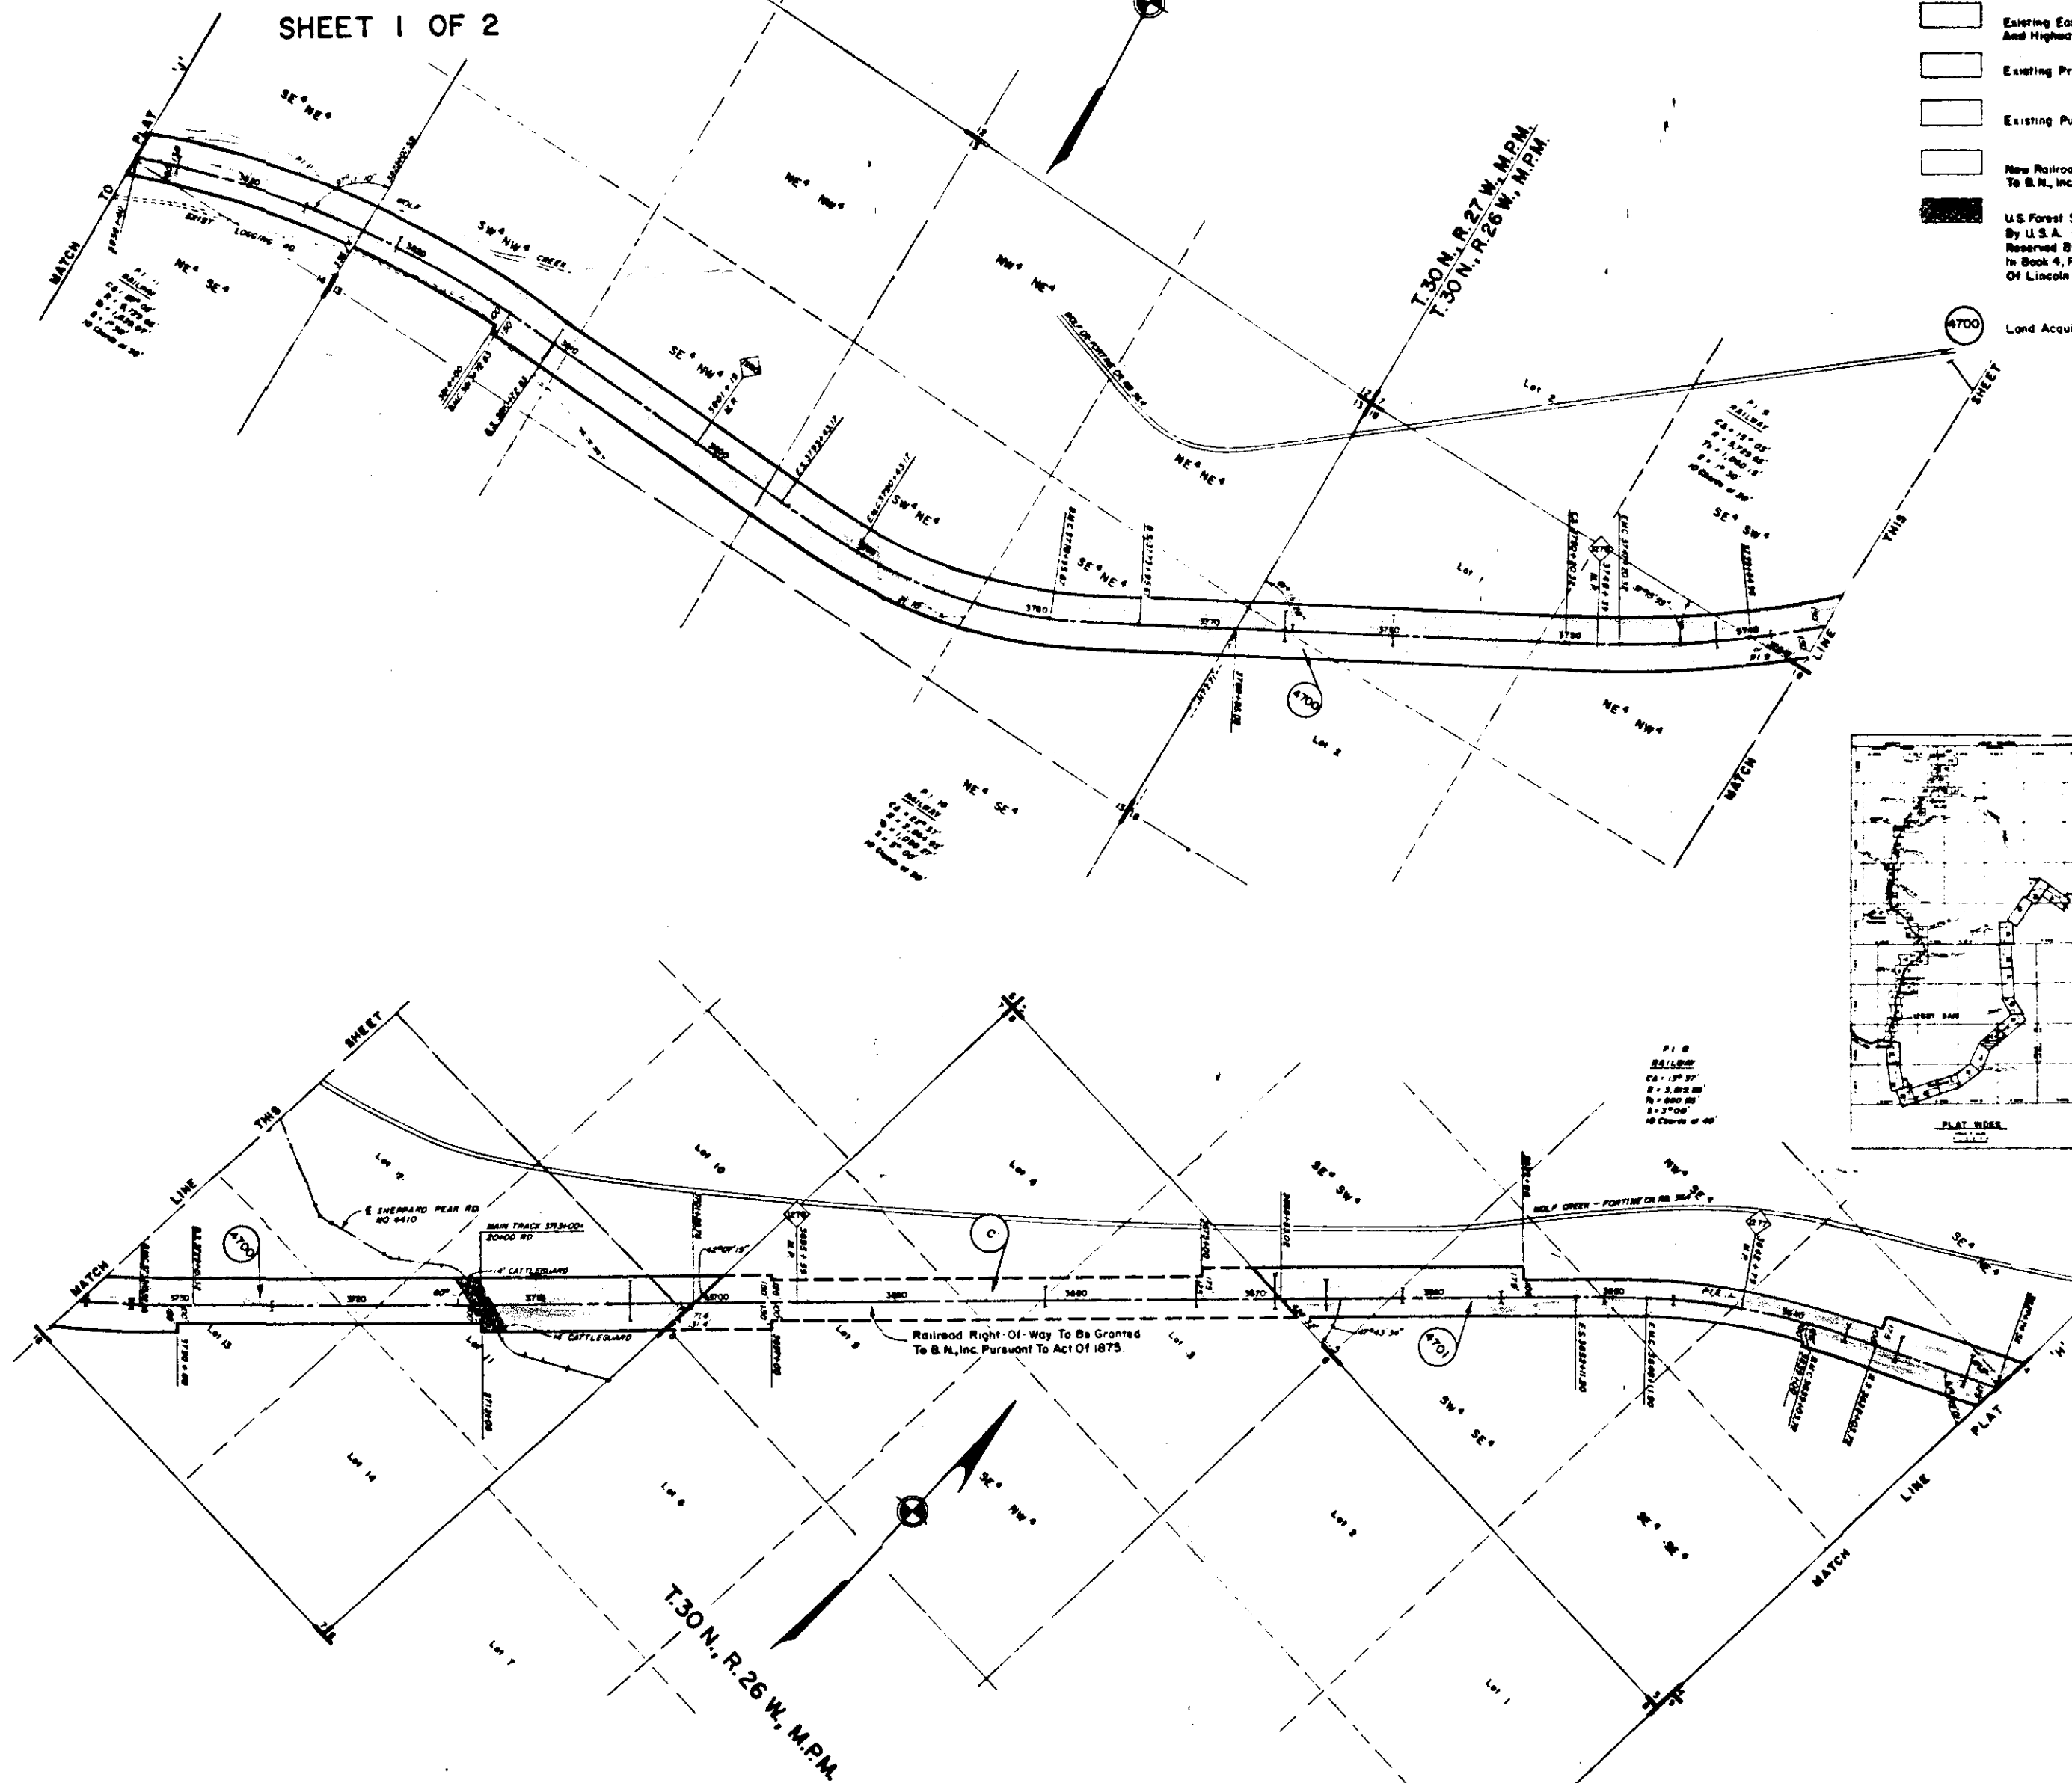

2248

APPROVED
Raymond H. Smith 12/10/14
J. D. Smith 4/15/14
DATE

RAILWAY RIGHT-OF-WAY ESTABLISHED FROM
U.S.A. CORPS OF ENGINEERS, NPD SEATTLE REAL
ESTATE PROJECT MAP LIBBY DAM & LAKE
KOCANUSA PROJECT B.N. INC LINE CHANGE SE-RE-43
ON FILE AT THE OFFICE OF THE CORPS OF ENGINEERS,
NORTH PACIFIC DIVISION, SEATTLE DISTRICT REAL
ESTATE DIVISION

PLAT 'I'

STA 3627 + 74.58 TO STA 3836 + 40



BURLINGTON NORTHERN, INC.
RAILWAY RIGHT-OF-WAY
STRYKER TO JENNINGS
MONTANA

SCALE FEET
0 400 800

PREPARED BY *Charles R. Smith*
C. R. S.



STATE OF MONTANA
COUNTY OF LINCOLNFiled this 3rd day of
June A. D. 19 75at 3:15 P. M.
Eleanor L. Vaughn
County ClerkBy Sherry Davis
2-1

2249

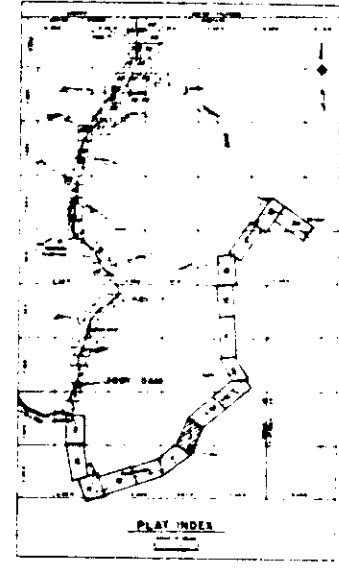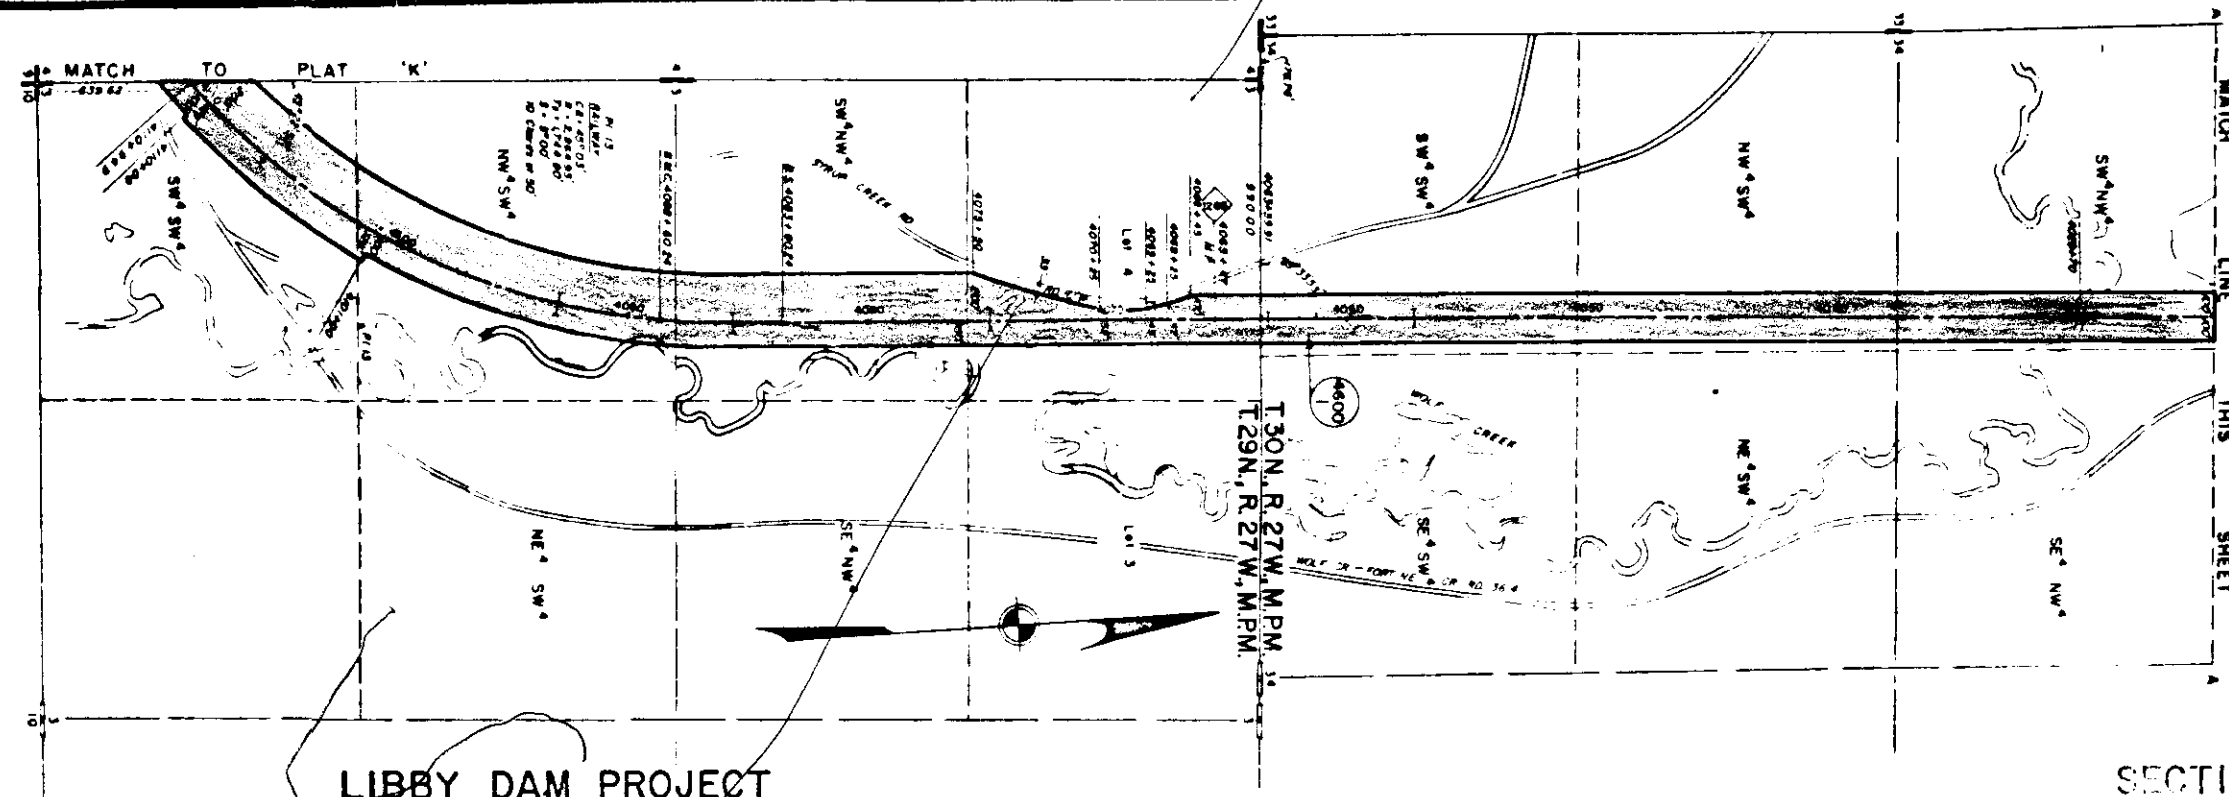

SECTION 3, T.29N., R.27W., M.P.M.
SECTIONS 14, 15, 22, 27 & 34, T.30N., R.27W., M.P.M.
LINCOLN COUNTY, MONTANA

LIBBY DAM PROJECT
RAILROAD RELOCATION DEED PRINT
FOR DEED NO. 5
SHEET 2 OF 2

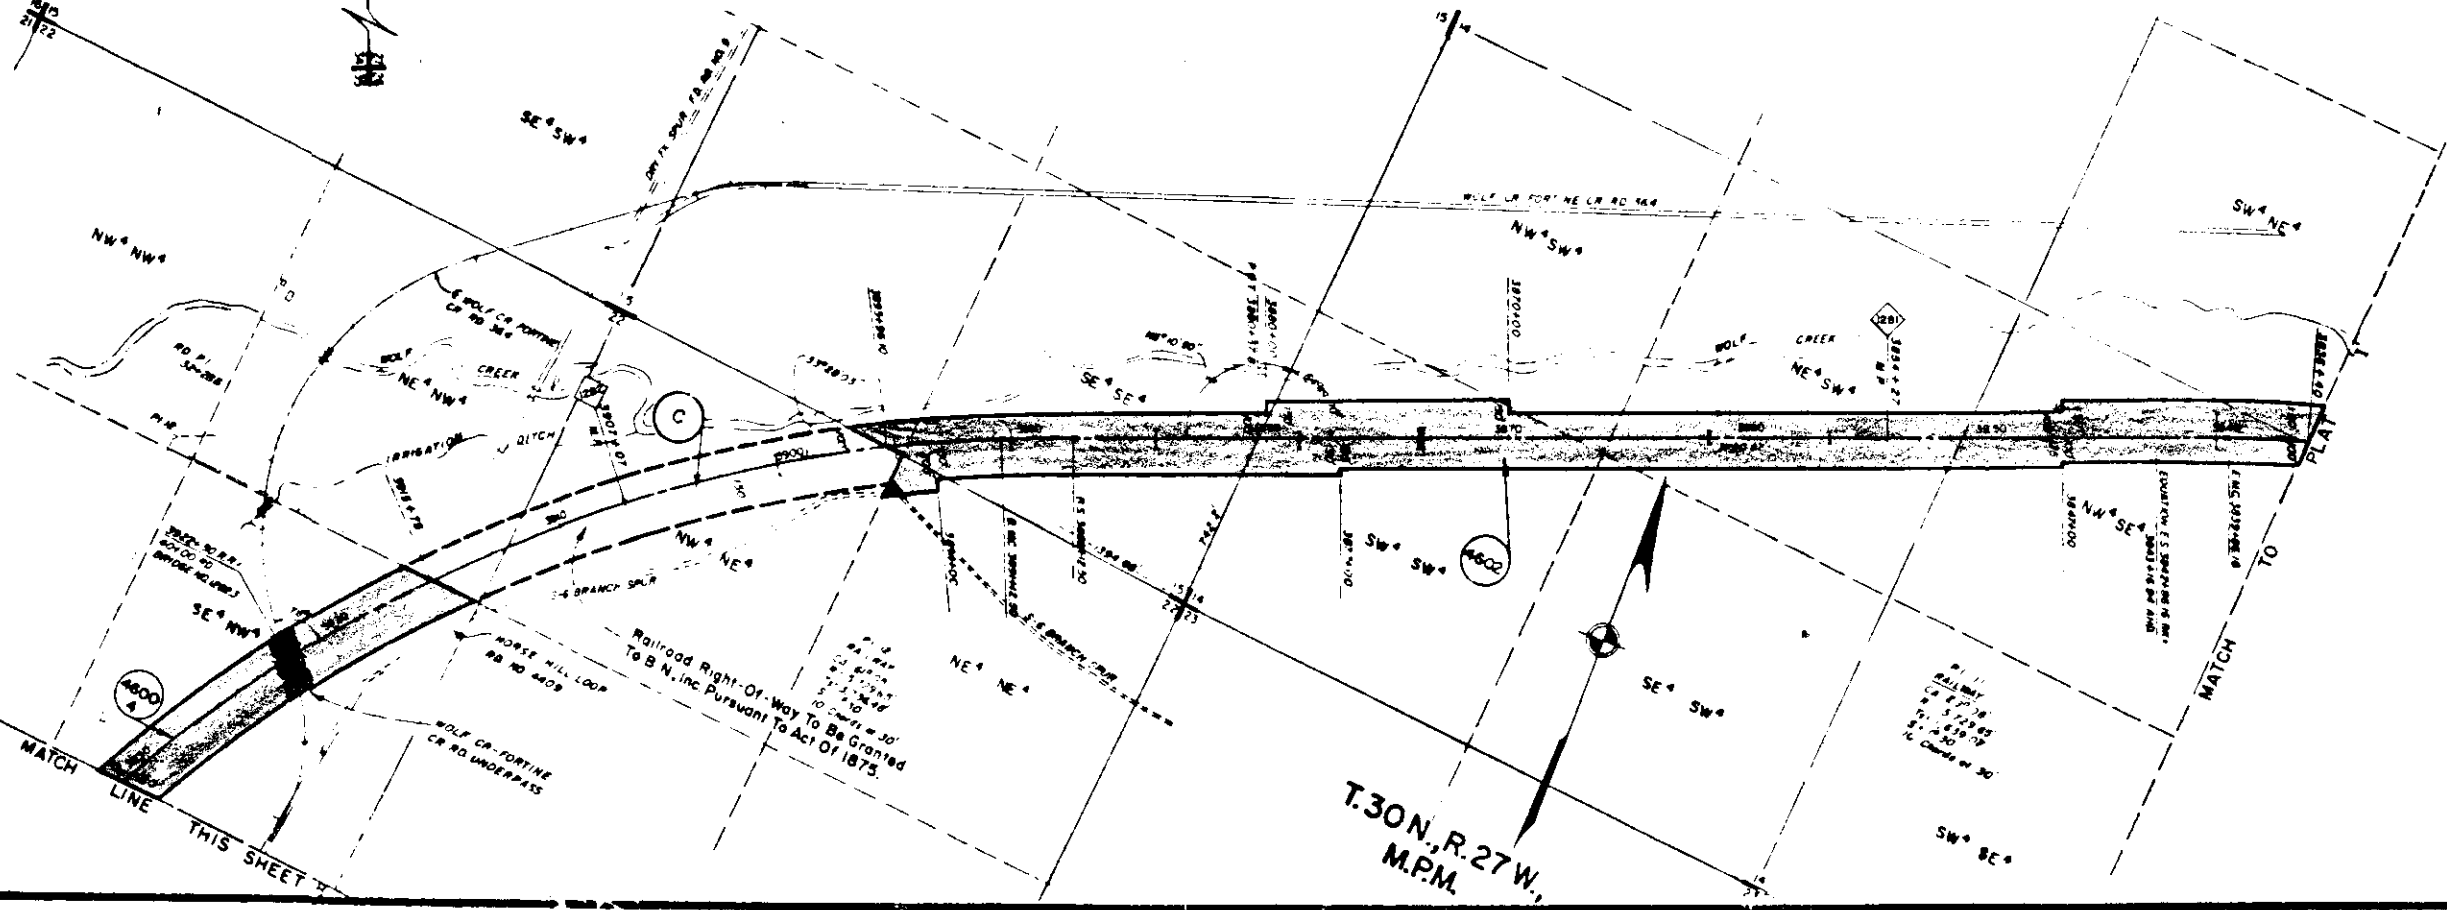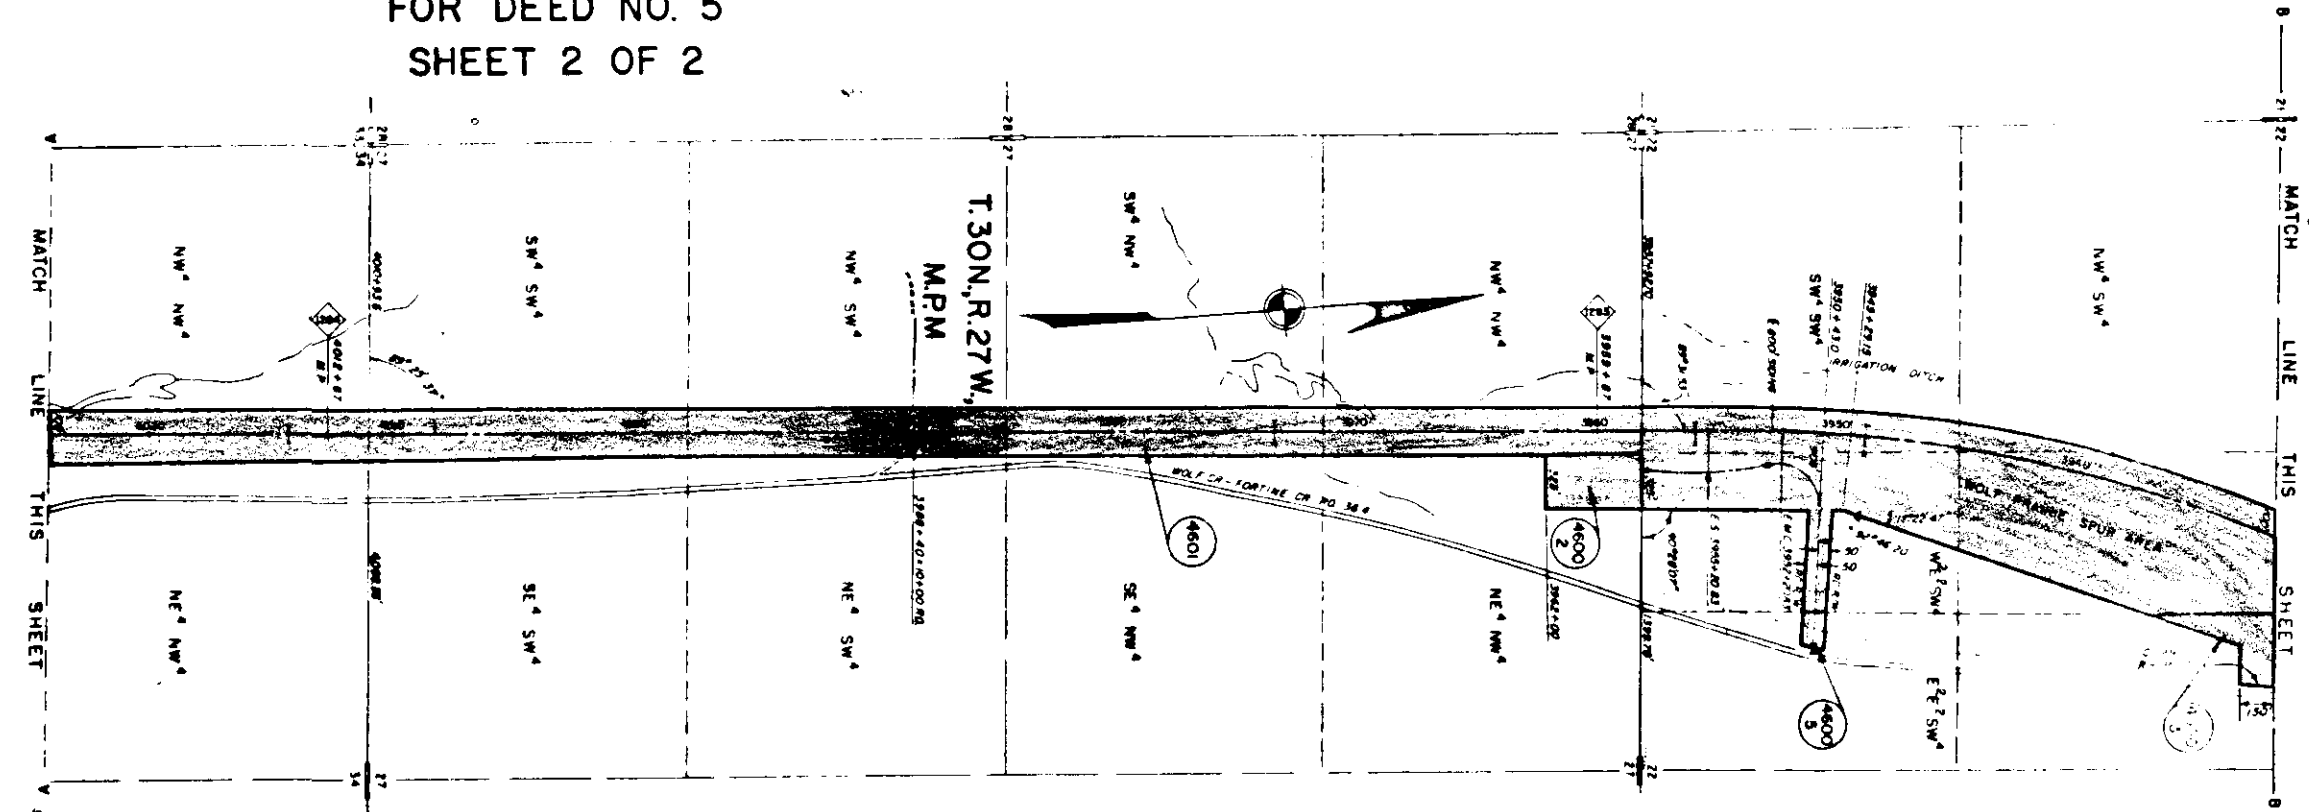

- LEGEND**
- New Railroad Right-Of-Way Conveyed To B.N., Inc. By This Deed.
 - Existing Easements For Forest Service Roads And Highway Crossings.
 - Existing Private Roadway Crossing.
 - Existing Public Utilities And Pipeline Crossing.
 - New Railroad Right-Of-Way To Be Granted To B.N., Inc. Pursuant To Act Of 1875.
 - Private Roadway And Crossing Reserved For Richard L. French, Et Us.
 - U.S. Forest Service Road Right-Of-Way Reserved By U.S.A.
 - U.S. Forest Service Underpass Reserved By U.S.A. Non-Exclusive Right Of Ingress And Egress Reserved By St. Regis Paper Company In Deed Recorded In Book 4, Pages 238 Through 253, Microfilm Records Of Lincoln County.
 - Land Acquisition Tract Number.

APPROVED
Raymond B. French
COLONEL, CORPS OF ENGINEERS
DATE 4/15/74
CHIEF ENGINEER, B.N. INC.

RAILWAY RIGHT-OF-WAY ESTABLISHED FROM U.S.A. CORPS OF ENGINEERS, NPO SEATTLE REAL ESTATE PROJECT MAP LIBBY DAM & LAKE KOOCANUSA PROJECT, B.N. INC. LINE CHANGE, SE-RE-421 ON FILE AT THE OFFICE OF THE CORPS OF ENGINEERS, NORTH PACIFIC DIVISION, SEATTLE DISTRICT, REAL ESTATE DIVISION

PLAT 'J'
STA 3836+40 TO STA 4110+94.9
BURLINGTON NORTHERN, INC.
RAILWAY RIGHT-OF-WAY
STRYKER TO JENNINGS
MONTANA
SCALE FEET
0 400 800
PREPARED BY: [Signature]

STATE OF MONTANA
COUNTY OF LINCOLN

Filed this 3rd day of

June A. D. 19 75


at 3:25 P. M.

Eleanor J. Laughlin
County Clerk


By Sherry Davis
C. J. 1

SECTIONS 4, 8, 9, 17 & 18, T.29 N., R.27 W., M.P.M.
LINCOLN COUNTY, MONTANA

2250

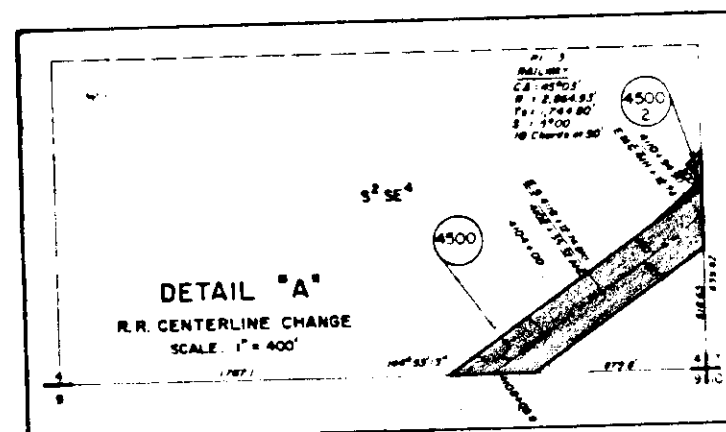

T. 29 N., R. 27 W., M. P. M.

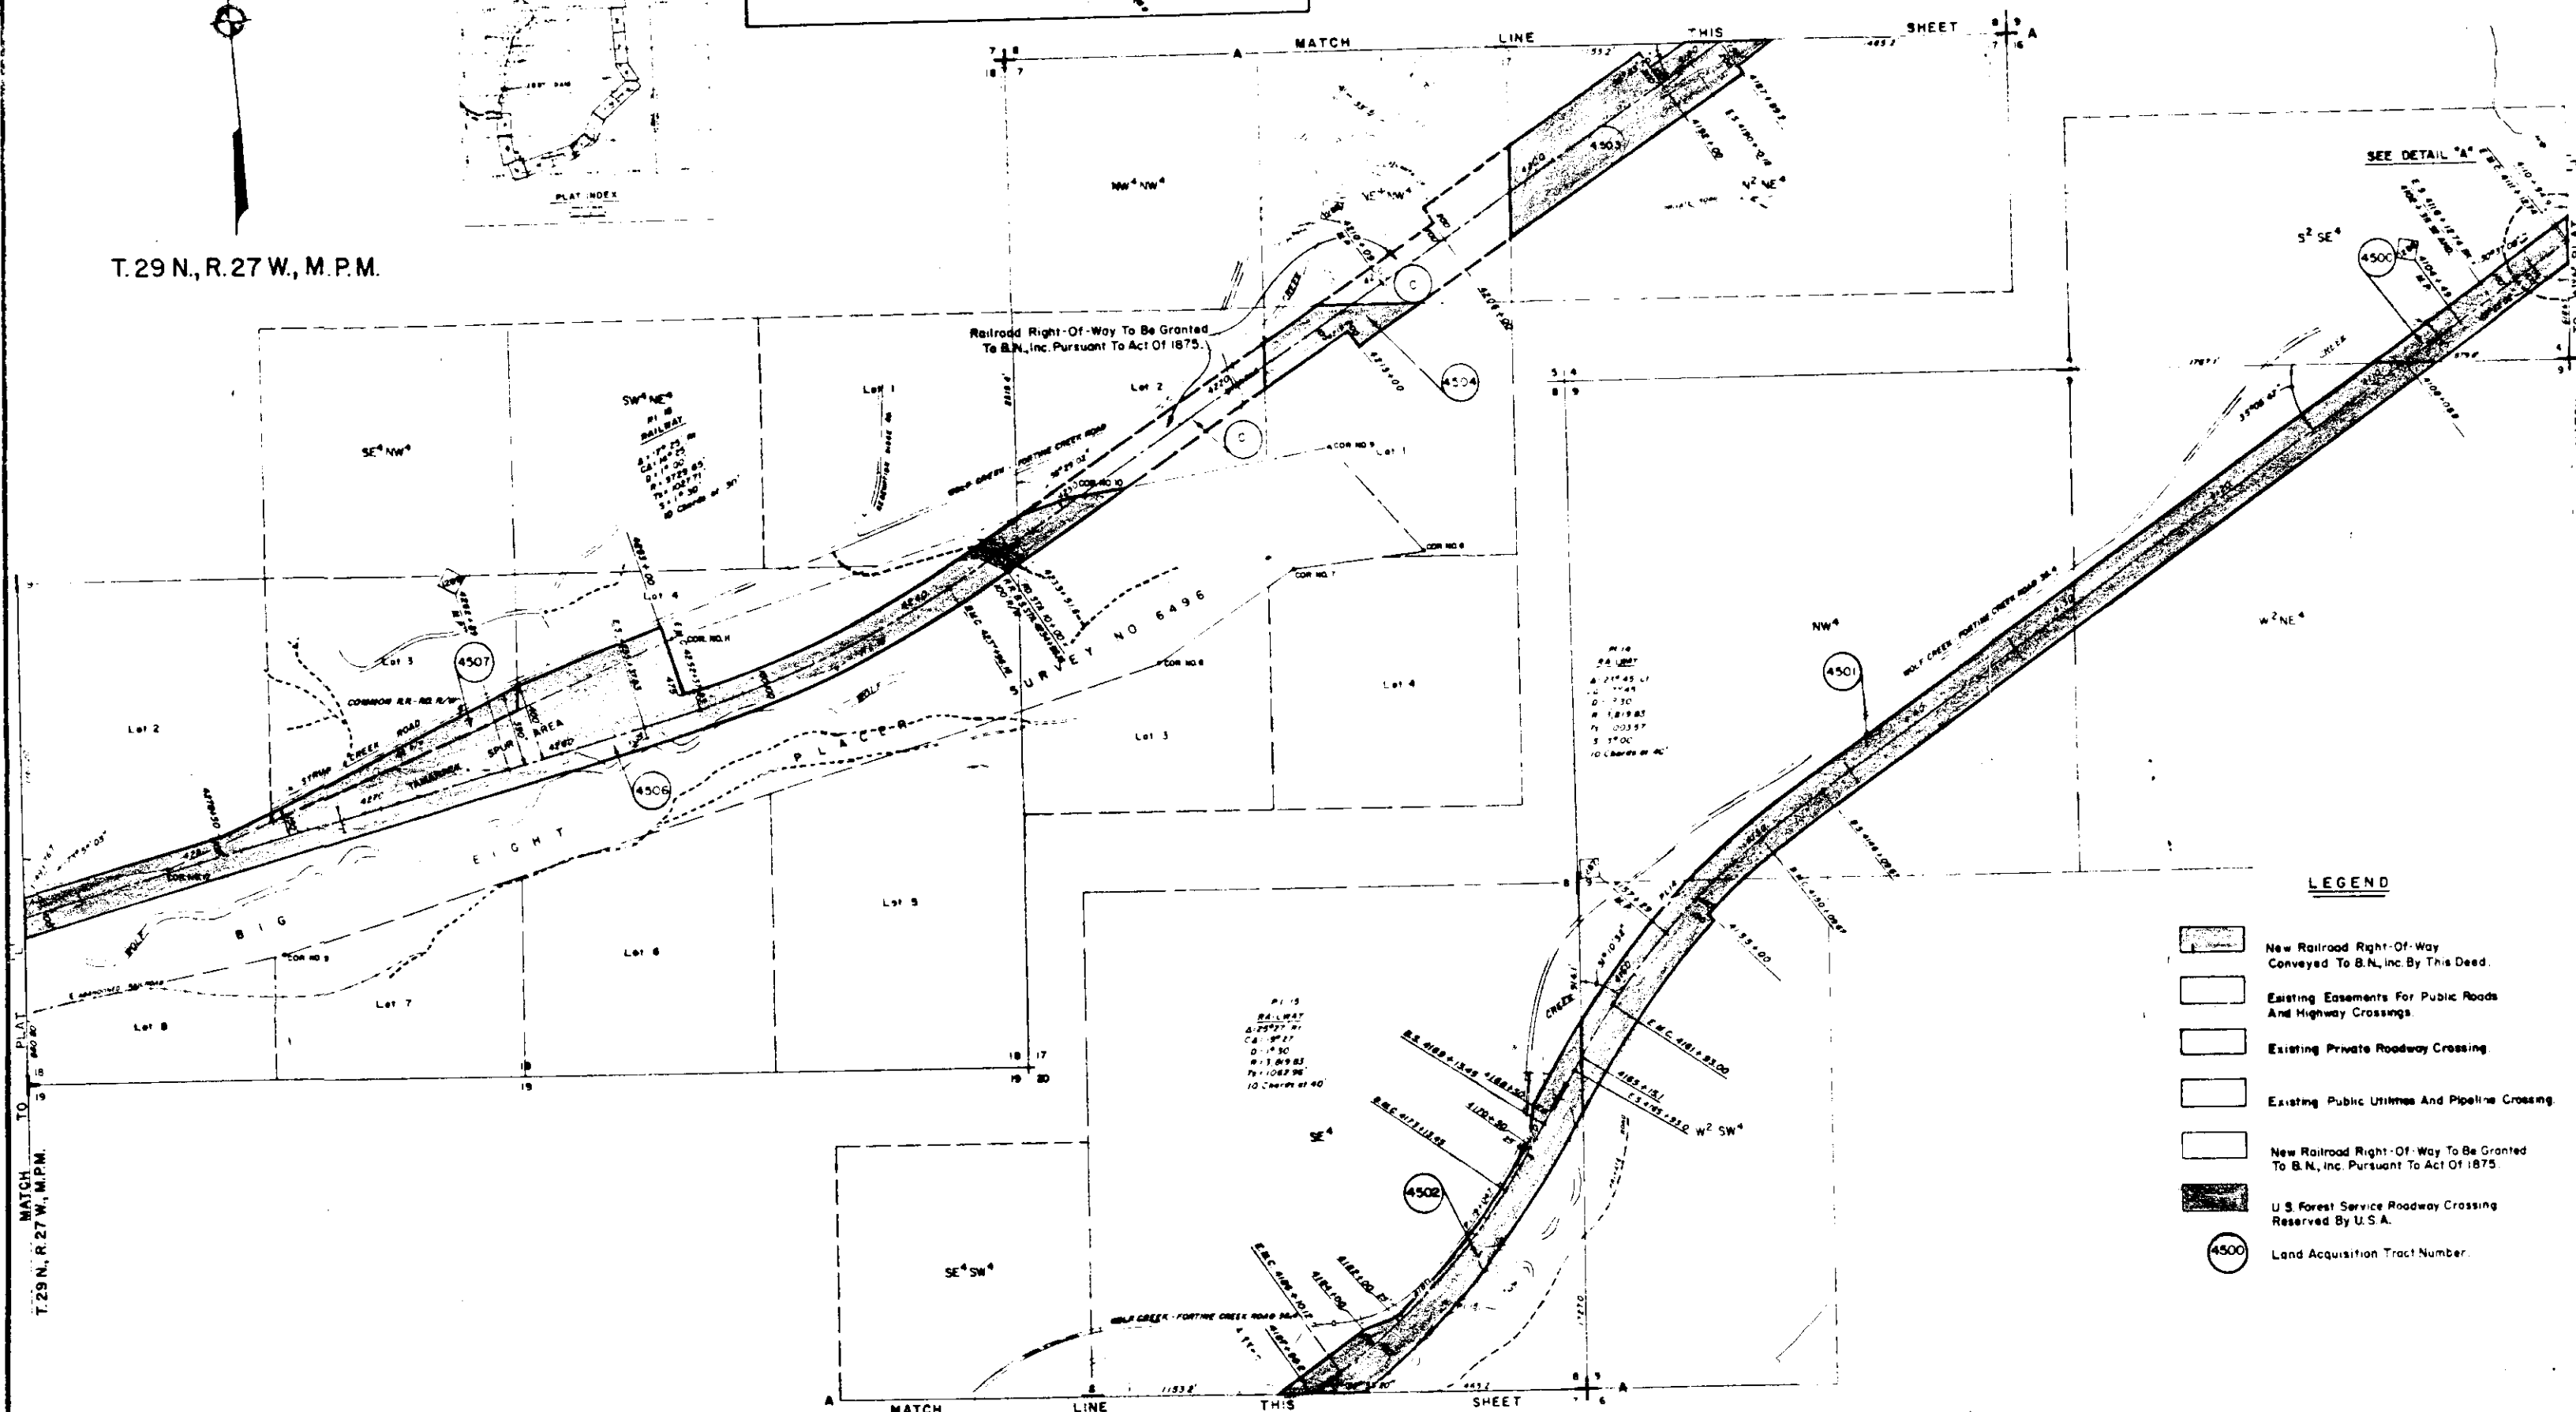

APPROVED
Raymond D. Binegar
COLLEGE CORP ENGINEERS
15 Nov 77
DATE
C. T. Dittler for
CHIEF ENGINEER, B.N. INC.
9/15/78
DATE

RAILWAY RIGHT-OF-WAY ESTABLISHED FROM
U.S. CORPS OF ENGINEERS, NPD SEATTLE REAL
ESTATE PROJECT MAP LIBBY DAM & LAKE
KOOTANUSA PROJECT, B.N., INC. LINE CHANGE SERE 42:
ON FILE AT THE OFFICE OF THE CORPS OF ENGINEERS,
NORTH PACIFIC DIVISION, SEATTLE DISTRICT, REAL
ESTATE DIVISION.

LEGEND

- | | |
|---|--|
|  | New Railroad Right-Of-Way
Conveyed To B.N., Inc. By This Deed. |
|  | Existing Easements For Public Roads
And Highway Crossings |
|  | Existing Private Roadway Crossing |
|  | Existing Public Utilities And Pipeline Crossing |
|  | New Railroad Right-Of-Way To Be Granted
To B.N., Inc. Pursuant To Act Of 1875 |
|  | U.S. Forest Service Roadway Crossing
Reserved By U.S.A. |
|  | Land Acquisition Tract Number. |

PLAT 'K'

STA 4097+31.30 TO STA 4289+76.70

BURLINGTON NORTHERN, INC.
RAILWAY RIGHT-OF-WAY
STRYKER TO JENNINGS
MONTANA



400 0 400 80

PREPARED BY Clark S. Smith


LIBBY DAM PROJECT
RAILROAD RELOCATION DEED PRINT
FOR DEED NO. 6
SHEET 1 OF 2

SECTIONS 4, 8, 9, 17 & 18, T.29N, R.27W, M.P.M.
LINCOLN COUNTY, MONTANA

2250

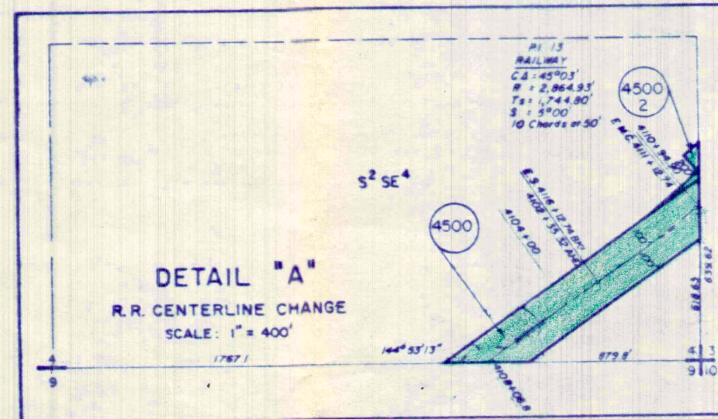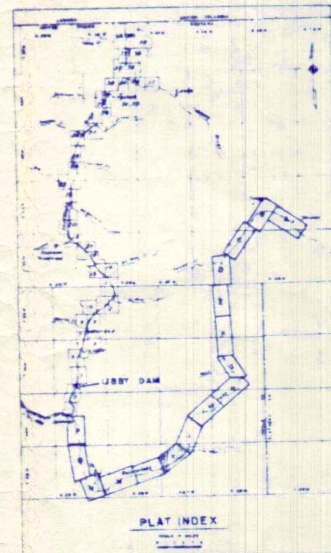

T.29 N., R.27 W., M.P.M.

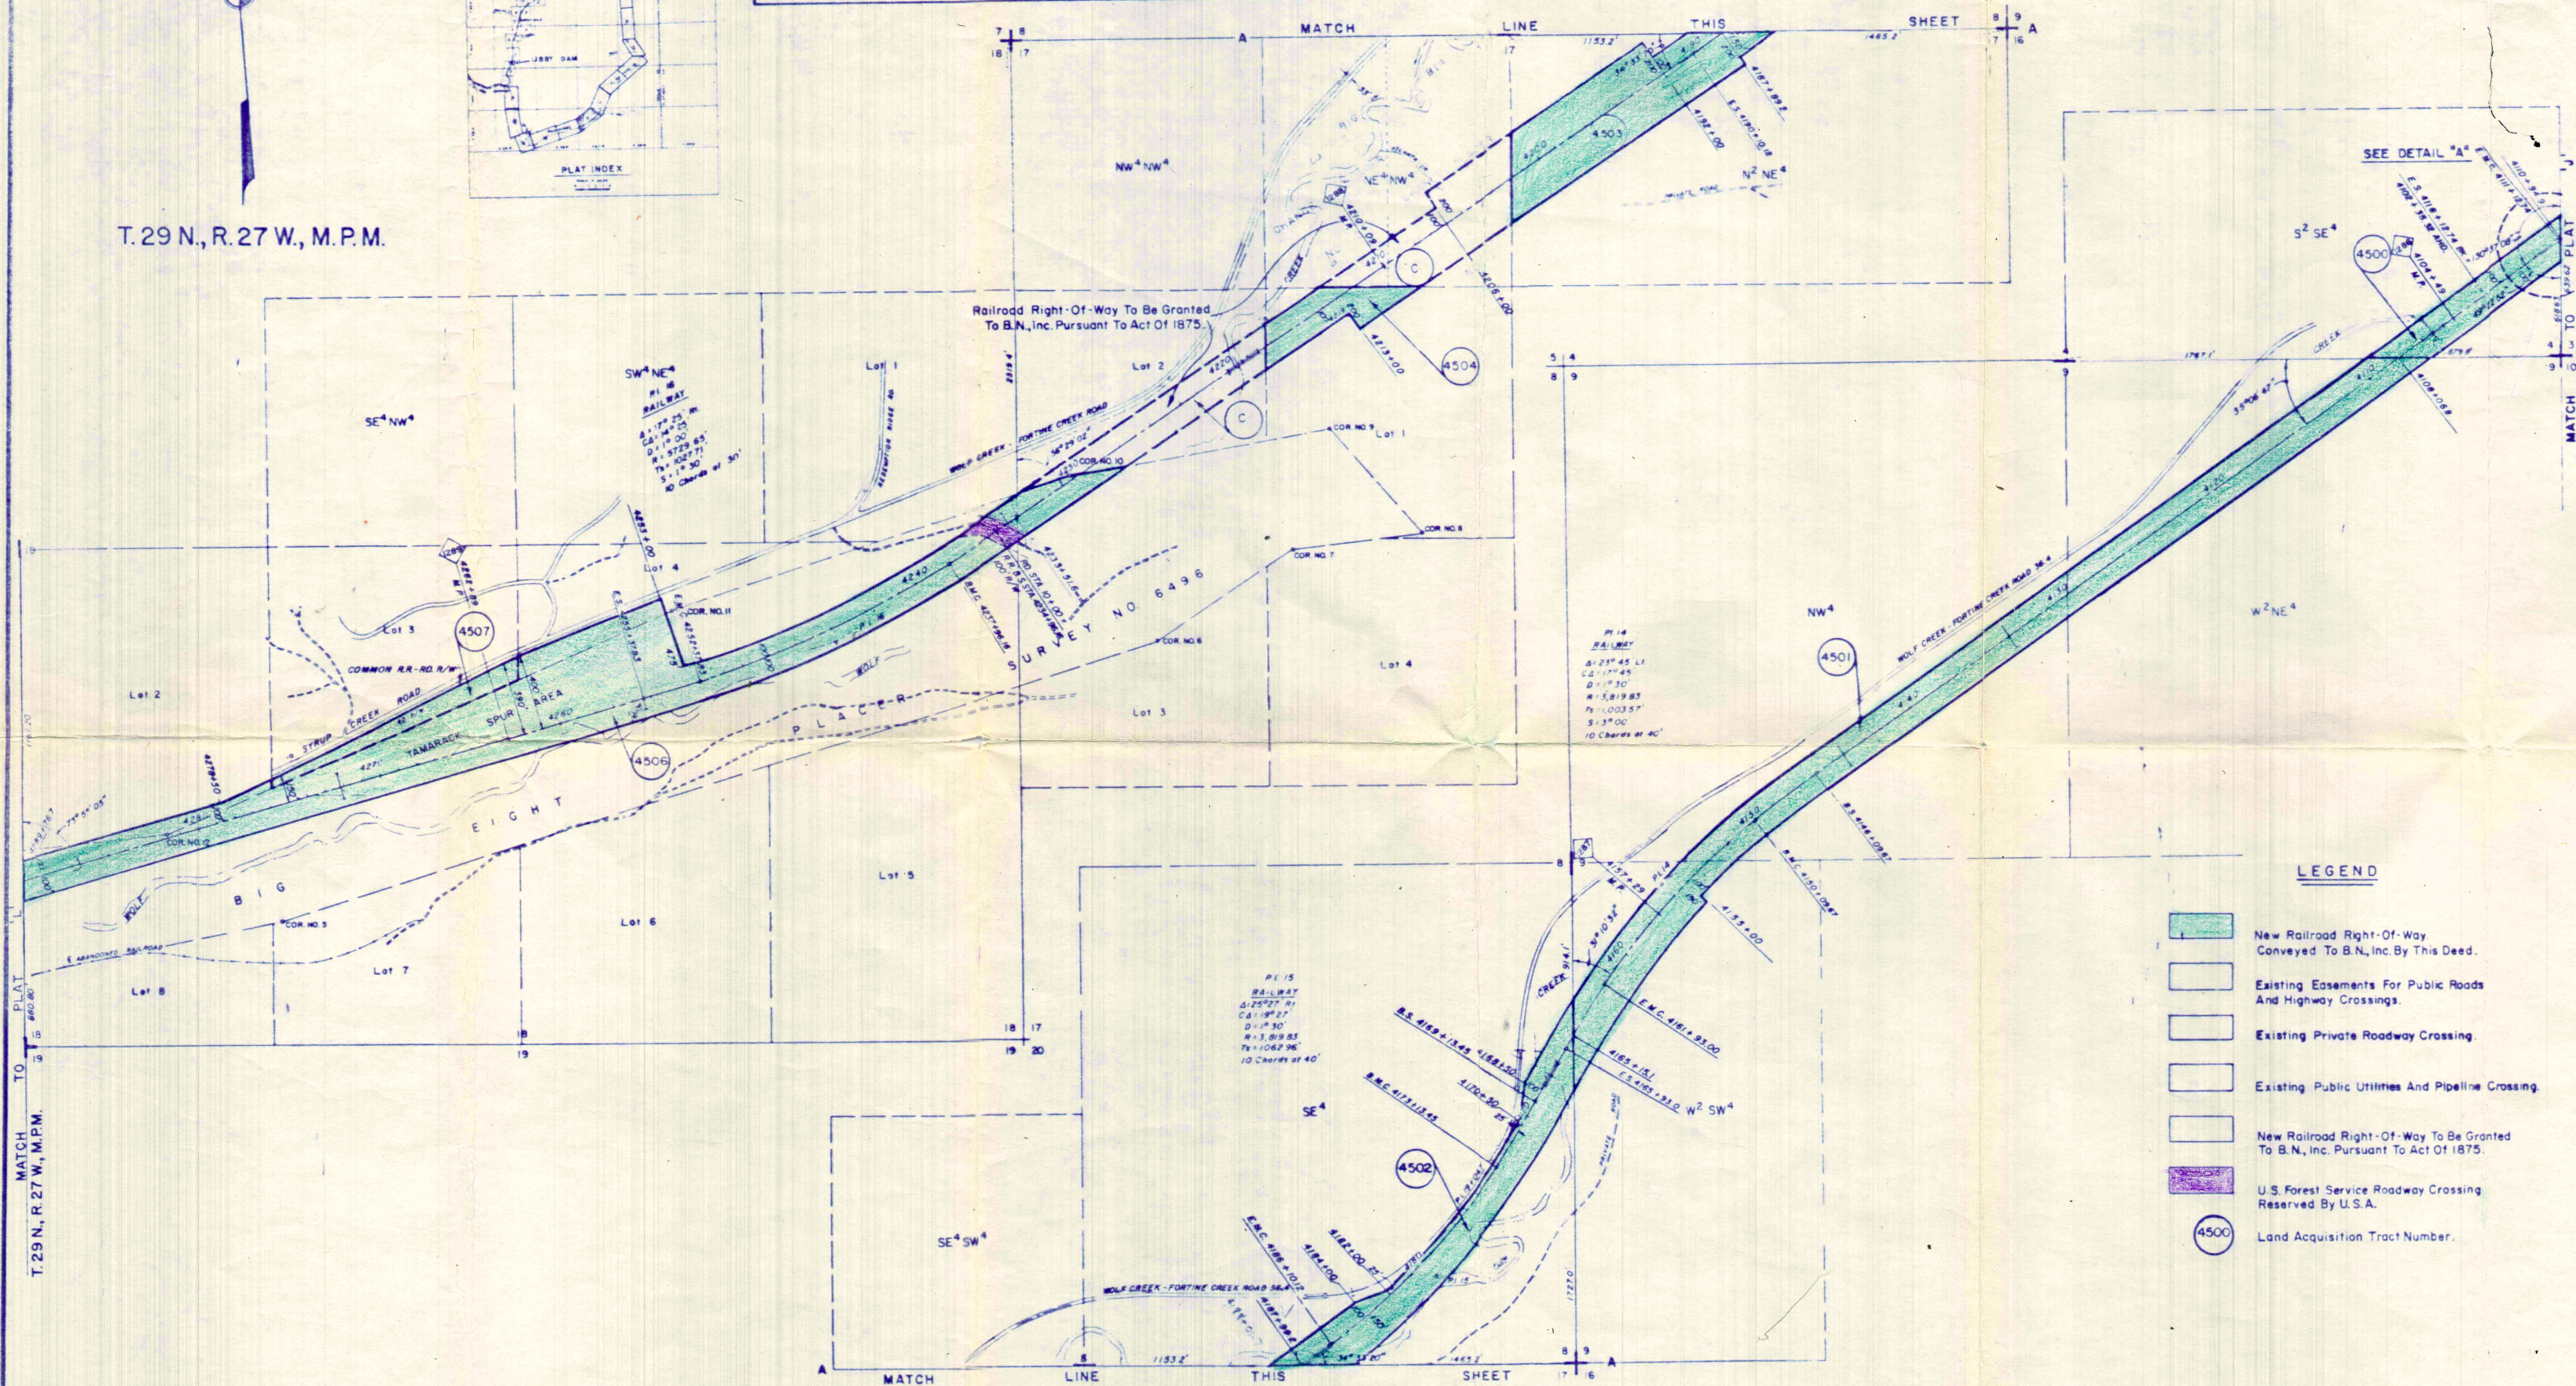

LEGEND

- New Railroad Right-Of-Way
Conveyed To B.N., Inc. By This Deed.
- Existing Easements For Public Roads
And Highway Crossings.
- Existing Private Roadway Crossing.
- Existing Public Utilities And Pipeline Crossing.
- New Railroad Right-Of-Way To Be Granted
To B.N., Inc. Pursuant To Act Of 1875.
- U.S. Forest Service Roadway Crossing
Reserved By U.S.A.
- Land Acquisition Tract Number.

Raymond J. Pineault
COLONEL, CORPS OF ENGINEERS
DATE 12/1/74
C. T. Dittler
CHIEF ENGINEER, B.N., INC.
DATE 4/15/74

RAILWAY RIGHT-OF-WAY ESTABLISHED FROM
U.S.A. CORPS OF ENGINEERS, NPD SEATTLE REAL
ESTATE PROJECT MAP LIBBY DAM & LAKE
KOOCHANUSA PROJECT B.N., INC. LINE CHANGE SER. 42
ON FILE AT THE OFFICE OF THE CORPS OF ENGINEERS,
NORTH PACIFIC DIVISION, SEATTLE DISTRICT, REAL
ESTATE DIVISION.

PLAT 'K'
STA. 4097+31.30 TO STA. 4289+76.70
BURLINGTON NORTHERN, INC.
RAILWAY RIGHT-OF-WAY
STRYKER TO JENNINGS
MONTANA
SCALE FEET
0 400 800
PREPARED BY *Charles Dittler*


STATE OF MONTANA
COUNTY OF LINCOLN

Filed this 3rd day of
June A. D. 19 75
at 3:30 P. M.
Eleanor J. Vaughn
County Clerk.
By Sherry Davis 2-1

LIBBY DAM PROJECT
RAILROAD RELOCATION DEED PRINT
FOR DEED NO. 6
SHEET 2 OF 2

SECTIONS 13, 21, 22, 23 & 24, T.29N., R.28W., M.P.M.
LINCOLN COUNTY, MONTANA

2251

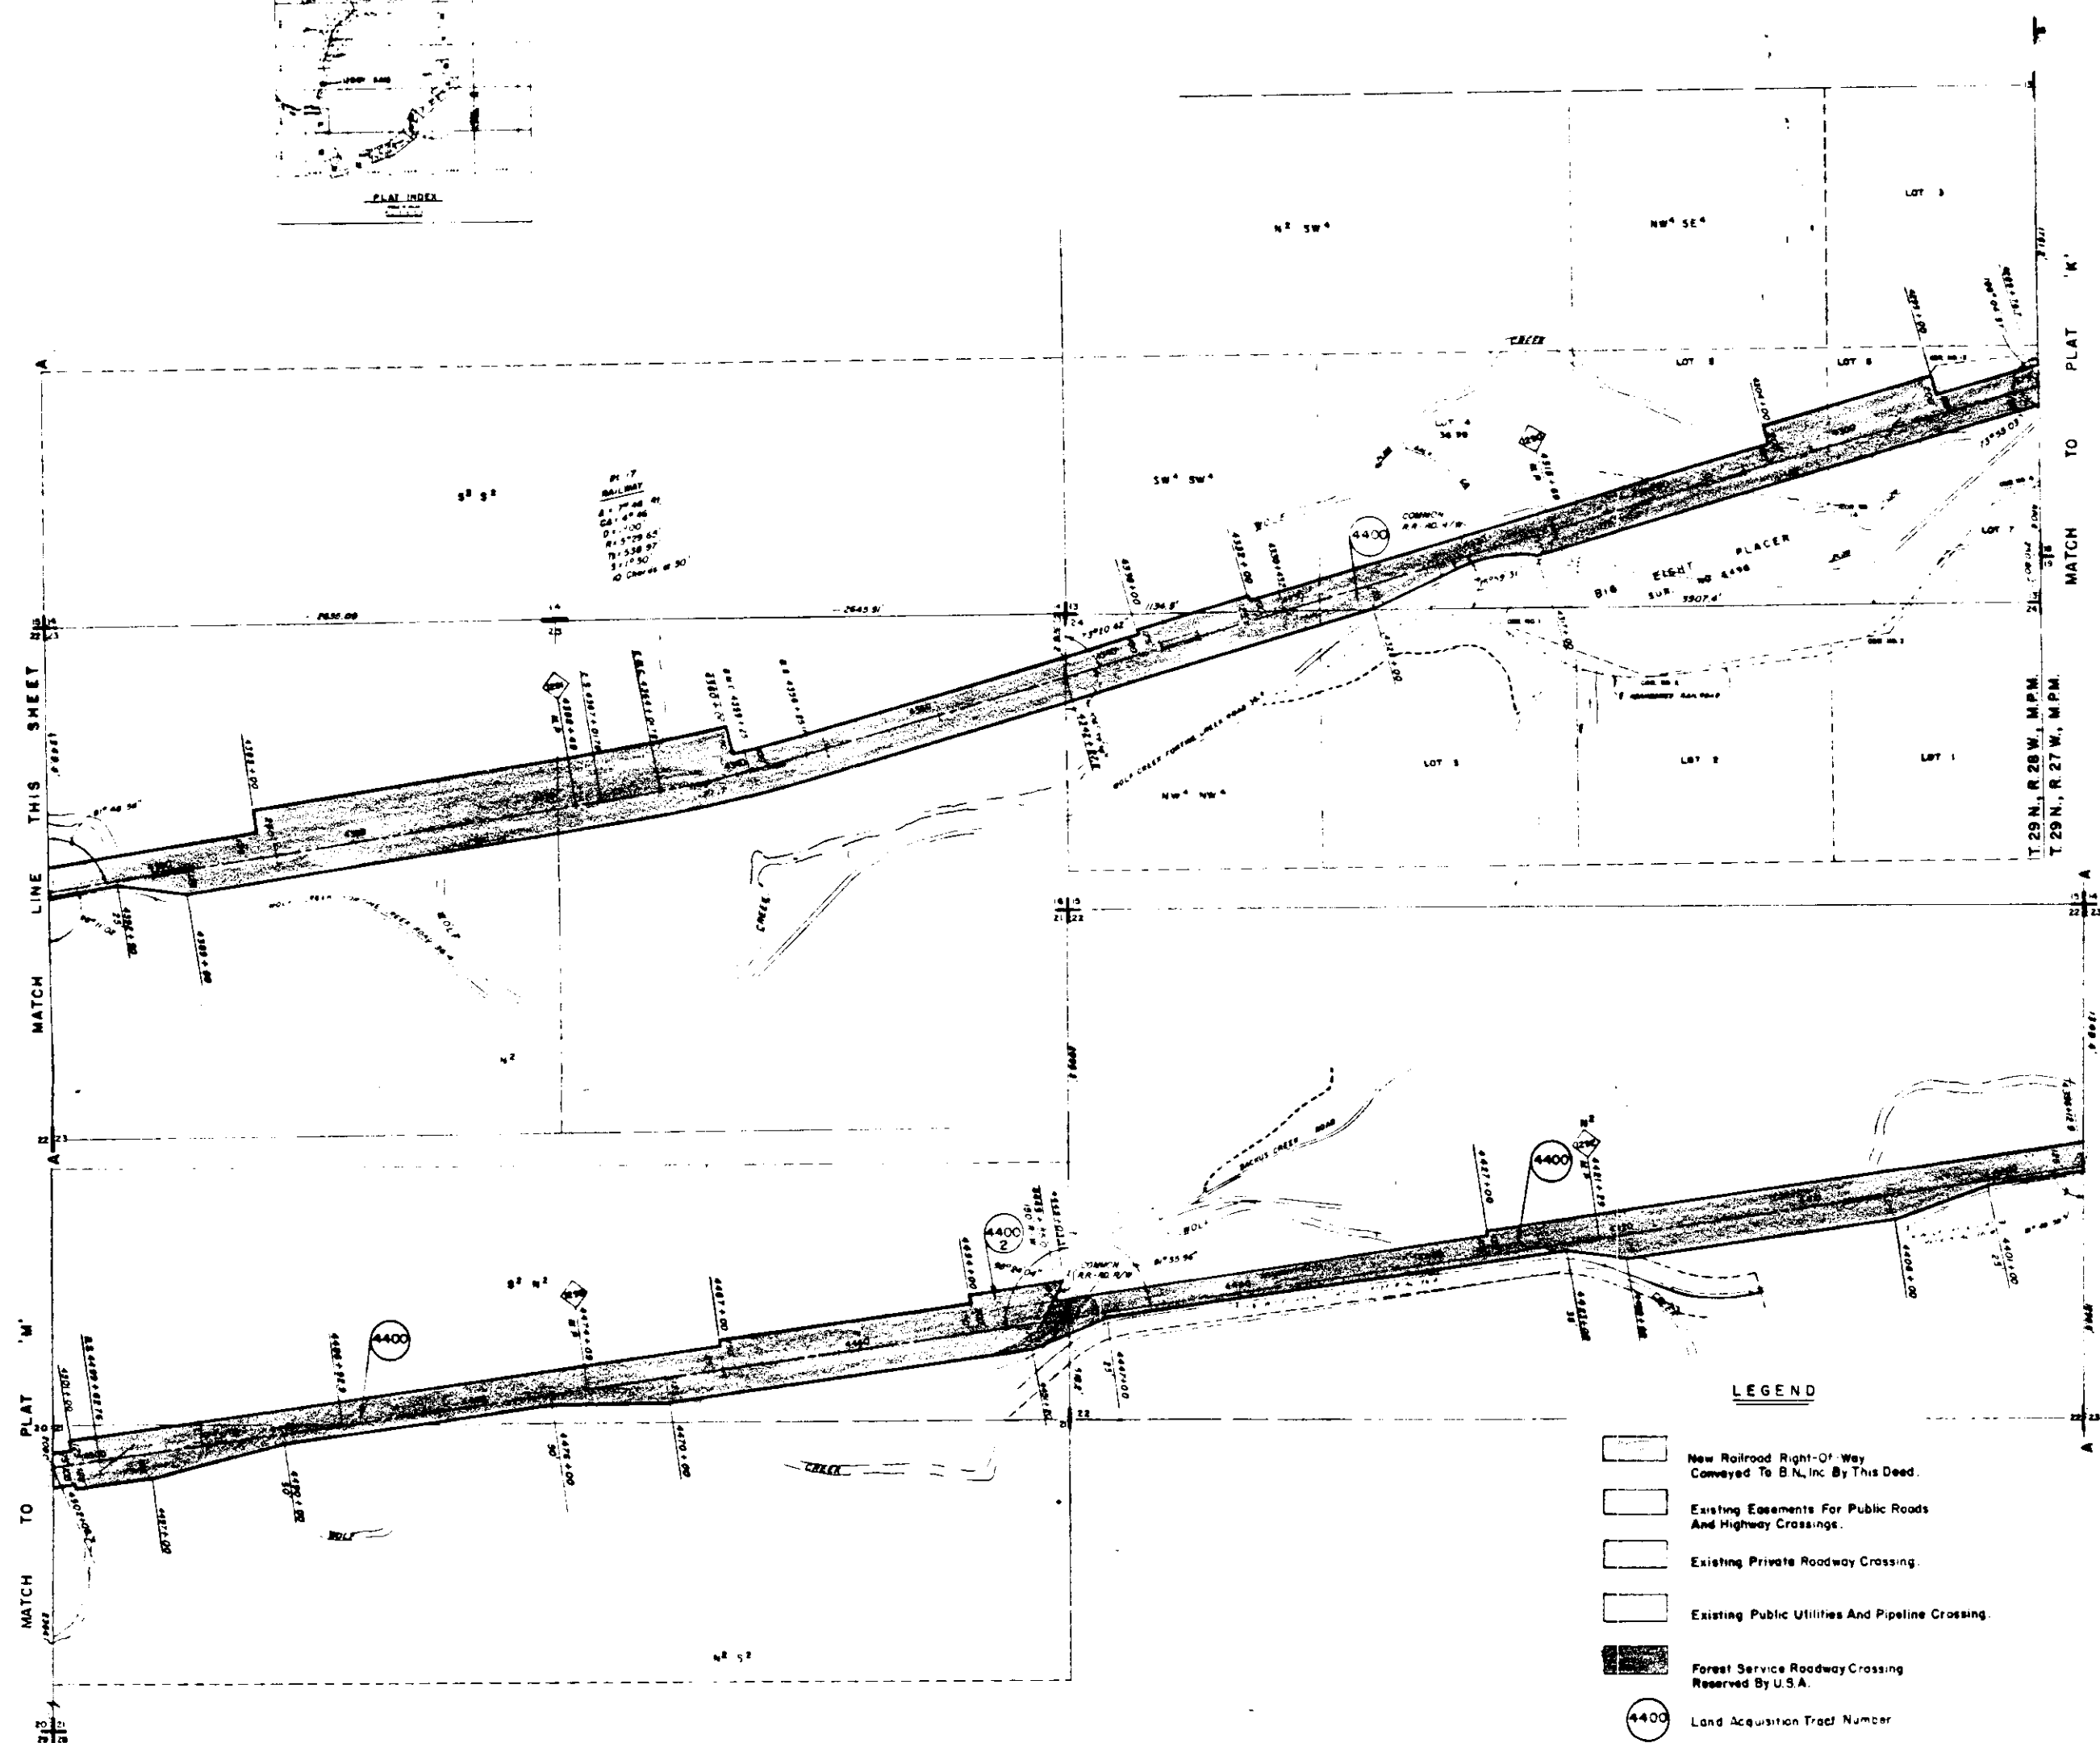

APPROVED
Raymond H. Hines
C.E. Hines & Co., Inc.
DATE 9/15/14

RAILWAY RIGHT-OF-WAY ESTABLISHED FROM
U.S.A. CORPS OF ENGINEERS, NPD SEATTLE REAL
ESTATE PROJECT MAP LIBBY DAM & LAKE
KOCANUSA PROJECT, B.N., INC. LINE CHANGE, SER. 421
ON FILE AT THE OFFICE OF THE CORPS OF ENGINEERS,
NORTH PACIFIC DIVISION, SEATTLE DISTRICT, REAL
ESTATE DIVISION.

PLAT 'L'

STA 4289+76.70 TO STA 4502+06.7

BURLINGTON NORTHERN, INC.
RAILWAY RIGHT-OF-WAY
STRYKER TO JENNINGS
MONTANA



SCALE FEET
0 400 800

PREPARED BY [Signature]

LIBBY DAM PROJECT
RAILROAD RELOCATION DEED PRINT
FOR DEED NO. 6
SHEET 2 OF 2

SECTIONS 13, 21, 22, 23 & 24, T.29N., R.28W., M.P.M.
LINCOLN COUNTY, MONTANA

2251

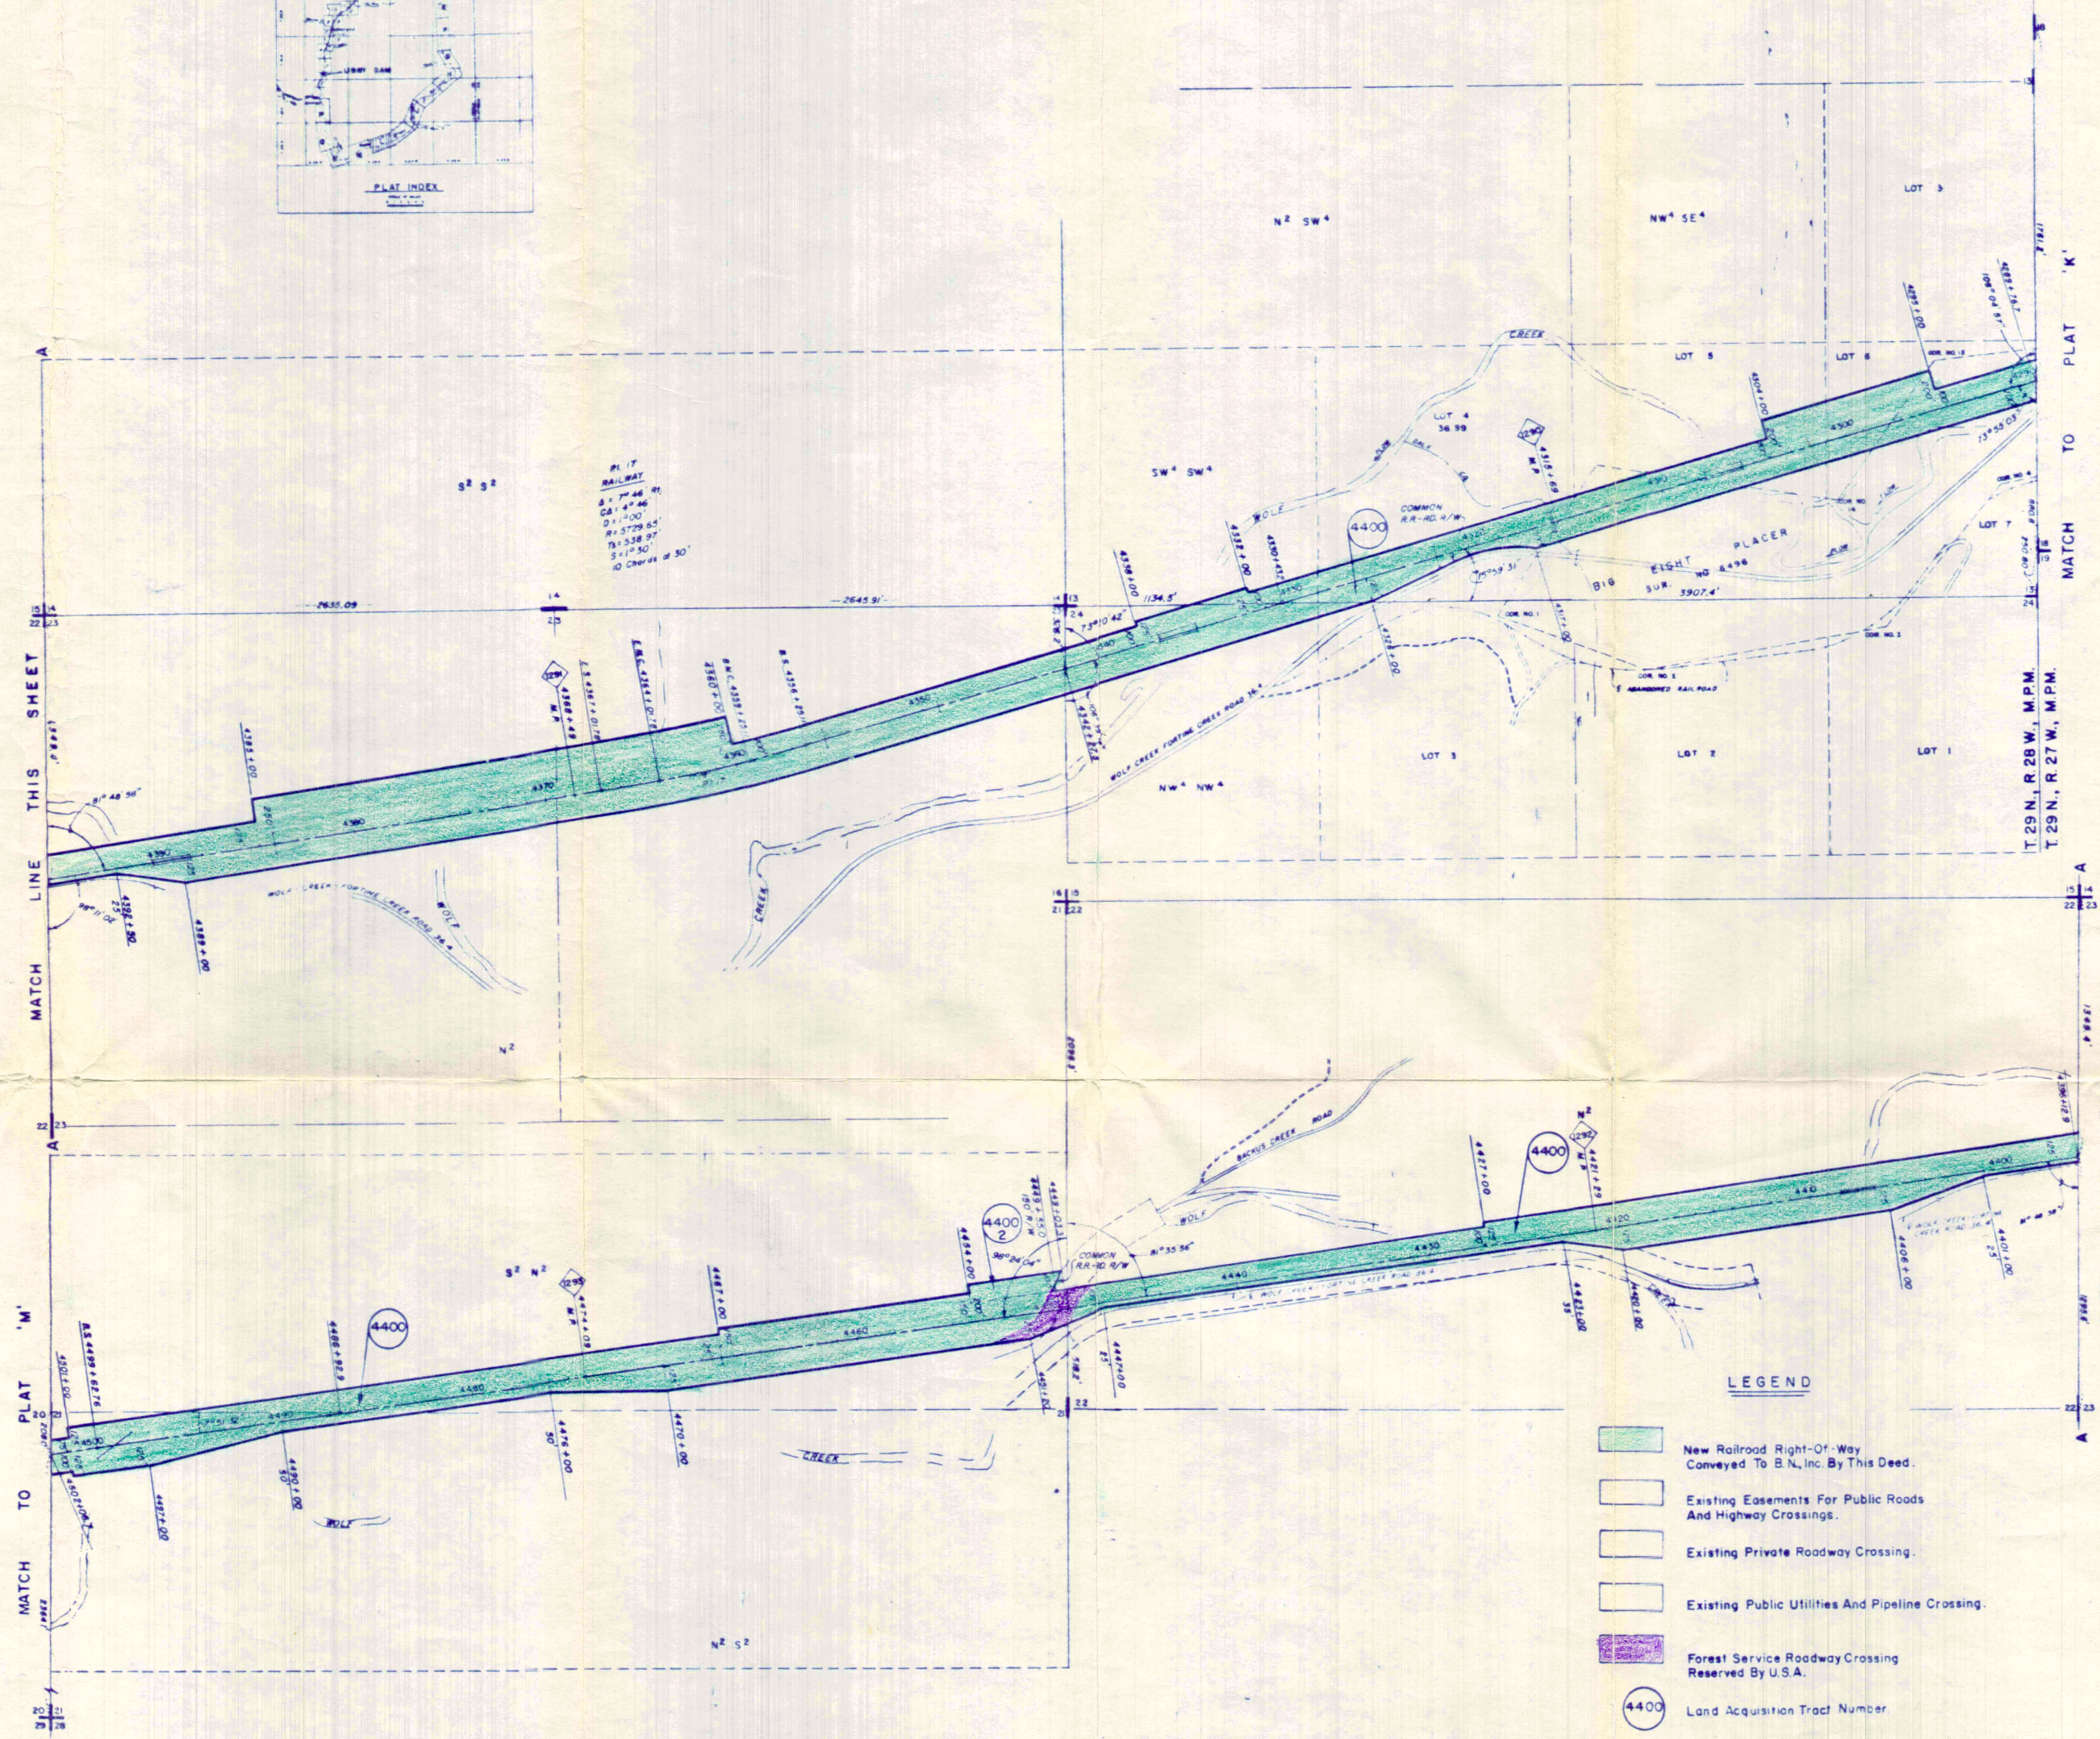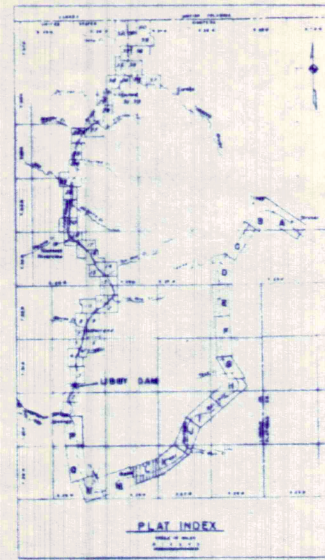

APPROVED
Raymond H. Kline
COLONEL, CORPS OF ENGINEERS
C. T. Littlejohn
CHIEF ENGINEER, B.N., INC.
15 Apr 1974
9/15/74

RAILWAY RIGHT-OF-WAY ESTABLISHED FROM
U.S.A. CORPS OF ENGINEERS, NPD SEATTLE REAL
ESTATE PROJECT MAR LIBBY DAM & LAKE
KOCANUSA PROJECT, B.N., INC. LINE CHANGE, SERE-42
ON FILE AT THE OFFICE OF THE CORPS OF ENGINEERS,
NORTH PACIFIC DIVISION, SEATTLE DISTRICT, REAL
ESTATE DIVISION.

PLAT 'L'
STA 4289+76.70 TO STA 4502+06.7
BURLINGTON NORTHERN, INC.
RAILWAY RIGHT-OF-WAY
STRYKER TO JENNINGS
MONTANA
SCALE FEET
400 0 400 800
PREPARED BY: [Signature] 15 June 72

2252

x

STATE OF MONTANA
COUNTY OF LINCOLN

Filed this 3rd day of

June A.D. 1925

at 3:40 P.M.



Eleanor L. Vaughn
County Clerk.

By Cherry Davis

LIBBY DAM PROJECT
RAILROAD RELOCATION DEED PRINT
FOR DEED NO. 7
SHEET 1 OF 2

SECTIONS 20, 29, & 30, T.29N., R.28W., M.P.M.
SECTION 25, T.29N., R.29W., M.P.M.
LINCOLN COUNTY, MONTANA

2252

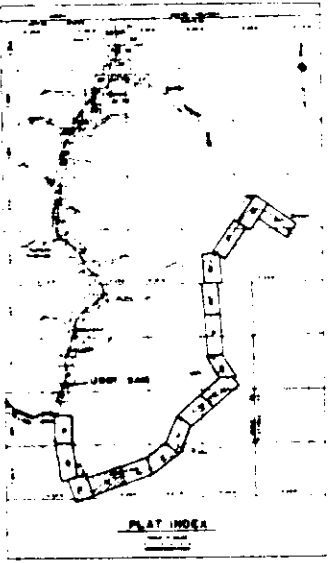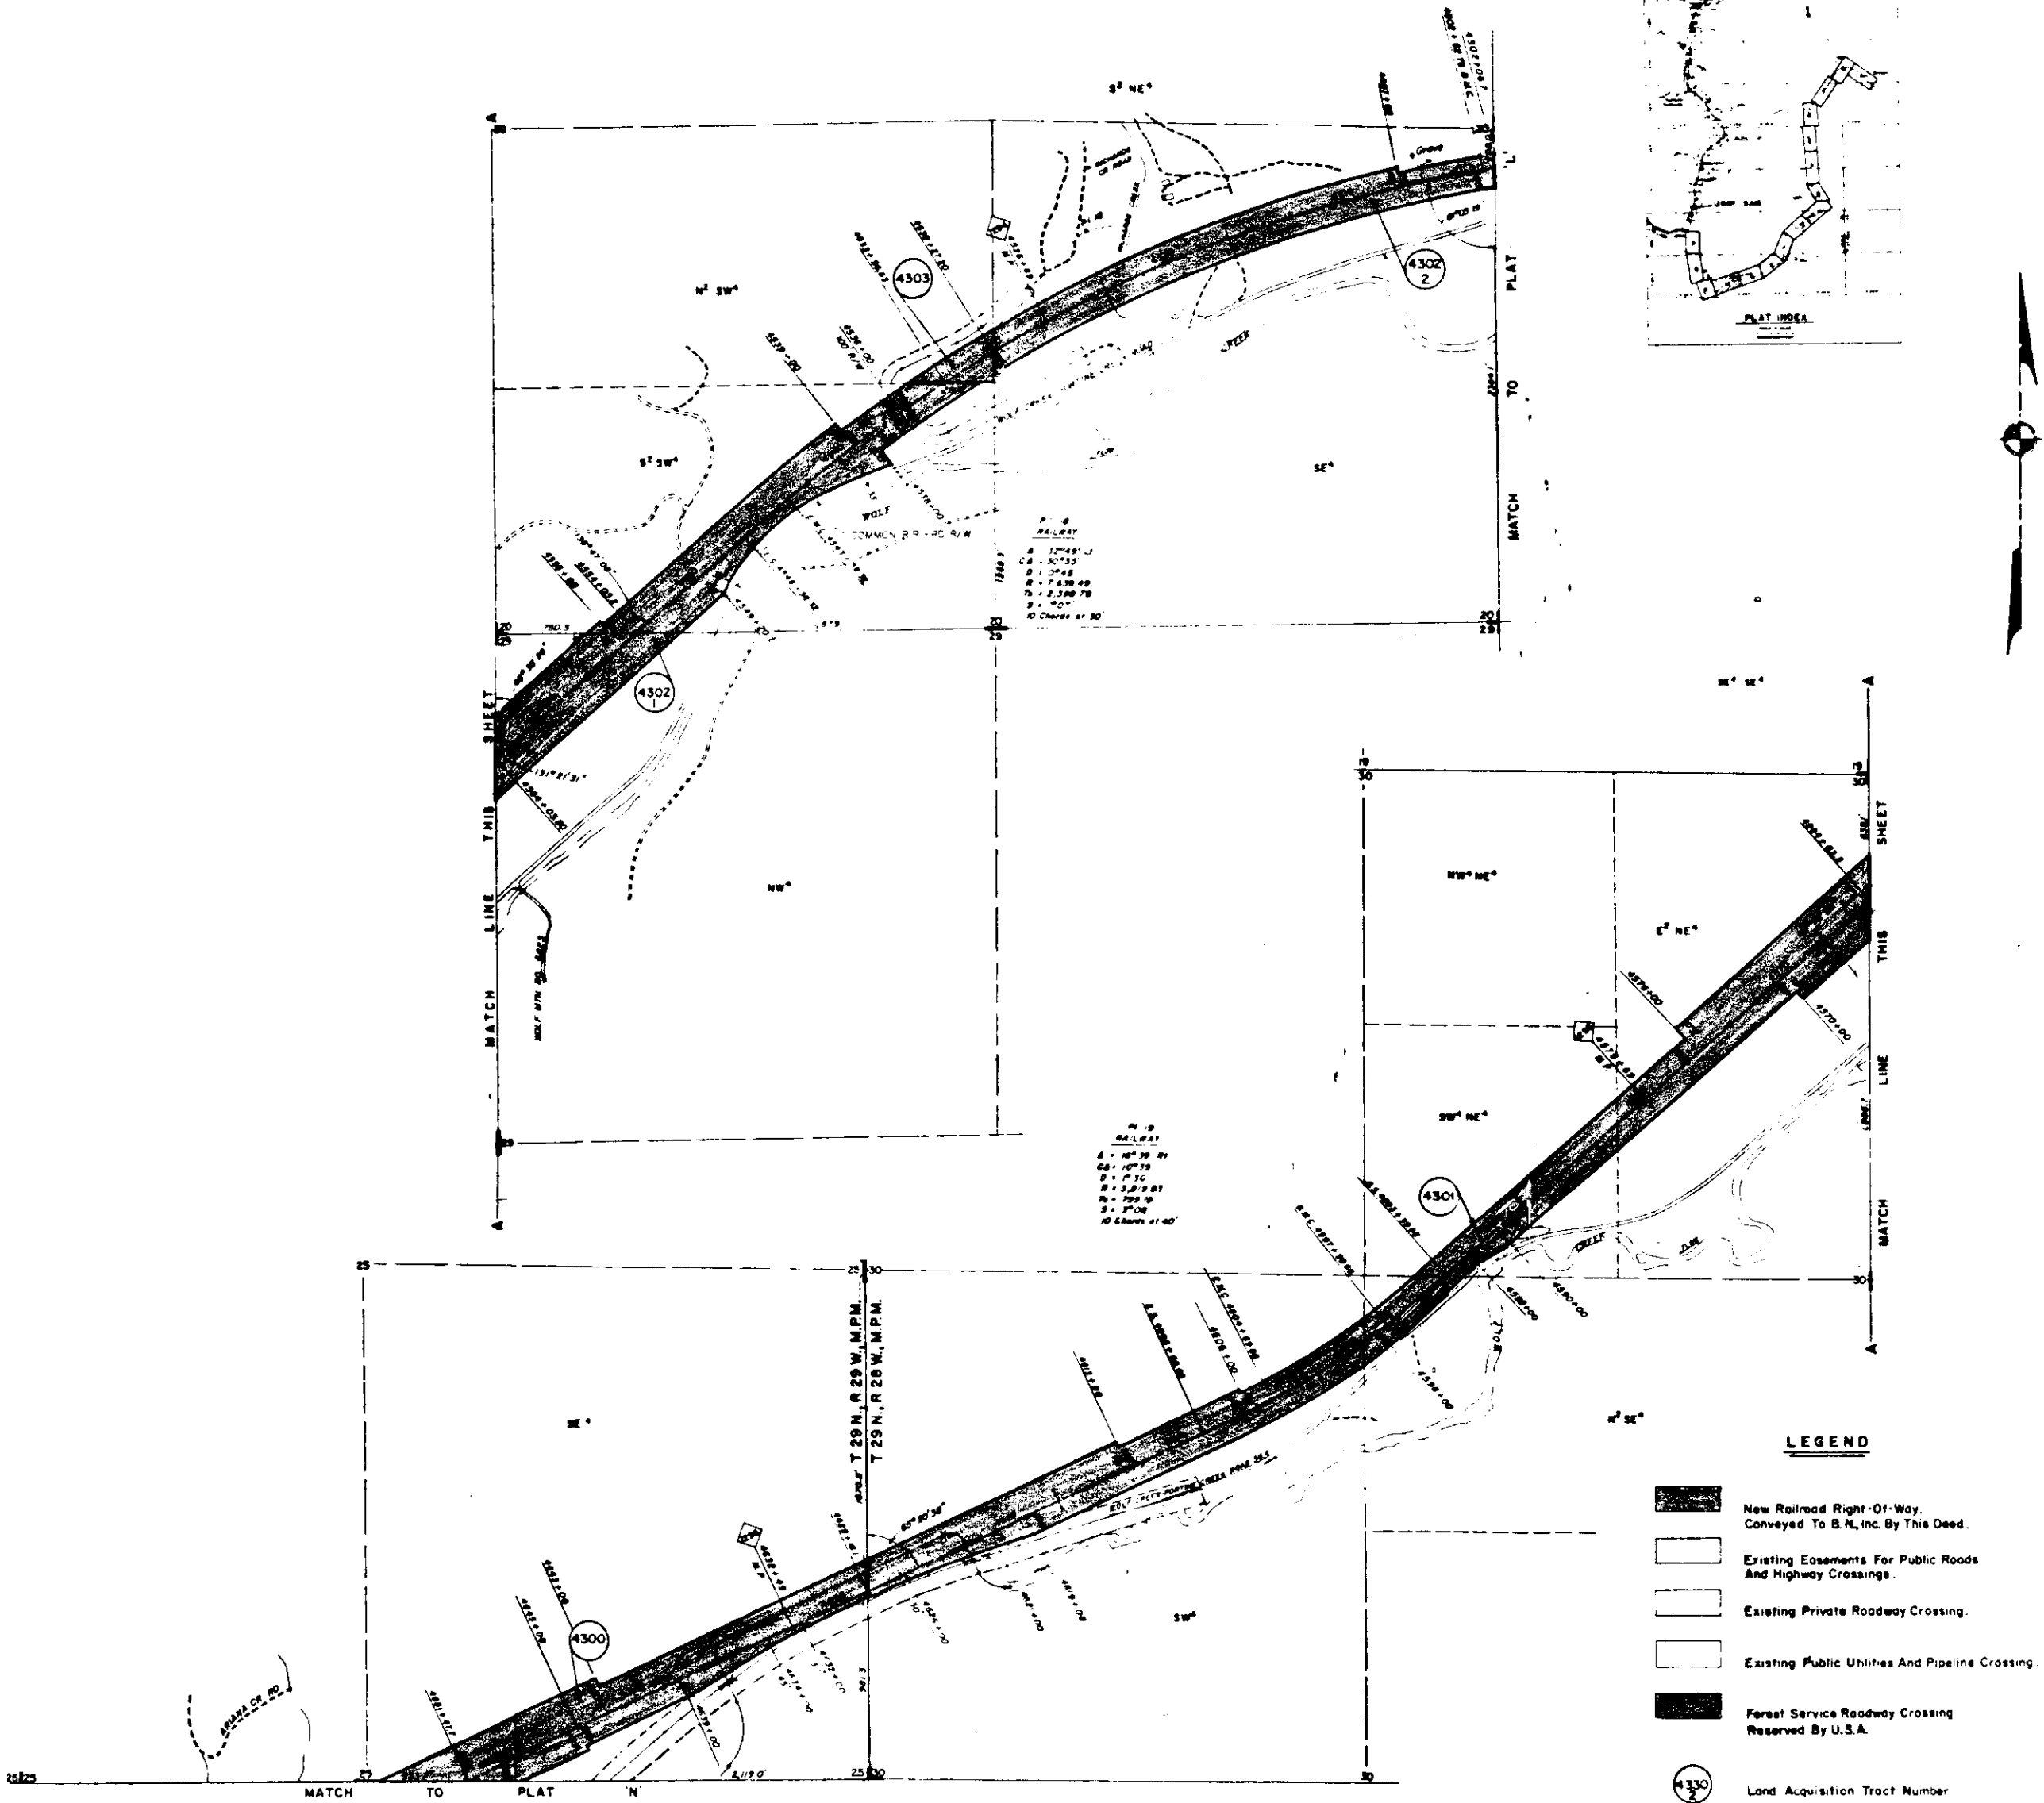

A
P
P
R
O
V
E
D

Raymond R. Riney
COL. U.S. ARMY, CORPS OF ENGINEERS
DATE 12/20/71

J. D. Dittler
CHIEF ENGINEER, B.N. INC.
DATE 4/10/74

RAILWAY RIGHT-OF-WAY ESTABLISHED FROM
U.S.A. CORPS OF ENGINEERS, NPD, SEATTLE REAL
ESTATE PROJECT MAP, LIBBY DAM & LAKE
KOOCANUSA PROJECT, B.N. INC. LINE CHANGE, SE-RE-42
ON FILE AT THE OFFICE OF THE CORPS OF ENGINEERS,
NORTH PACIFIC DIVISION, SEATTLE DISTRICT, REAL
ESTATE DIVISION.

- LEGEND**
- New Railroad Right-Of-Way,
Conveyed To B.N. Inc. By This Deed.
 - Existing Easements For Public Roads
And Highway Crossings.
 - Existing Private Roadway Crossing.
 - Existing Public Utilities And Pipeline Crossing.
 - Forest Service Roadway Crossing
Reserved By U.S.A.
 - Land Acquisition Tract Number

PLAT 'M'
STA 4302 + 06.7 TO STA 4651 + 47.7
BURLINGTON NORTHERN, INC.
RAILWAY RIGHT-OF-WAY
STRYKER TO JENNINGS
MONTANA

SCALE FEET
0 400 800
PREPARED BY *Charles R. Riney*
C. O. E. N. S. M. DATE

2253

X

STATE OF MONTANA
COUNTY OF LINCOLN



Filed this 3rd day of
June A. D. 19 75
at 3:45 P. M.
Eleanor Z. Vaughn
County Clerk.
By Sherry Davis

2253

LIBBY DAM PROJECT
RAILROAD RELOCATION DEED PRINT
FOR DEED NO. 7
SHEET 2 OF 2

SECTIONS 22, 27, 34, 35 & 36, T.29 N., R.29 W., M.P.M.
LINCOLN COUNTY, MONTANA

T. 29 N., R. 29 W., M.P.M.

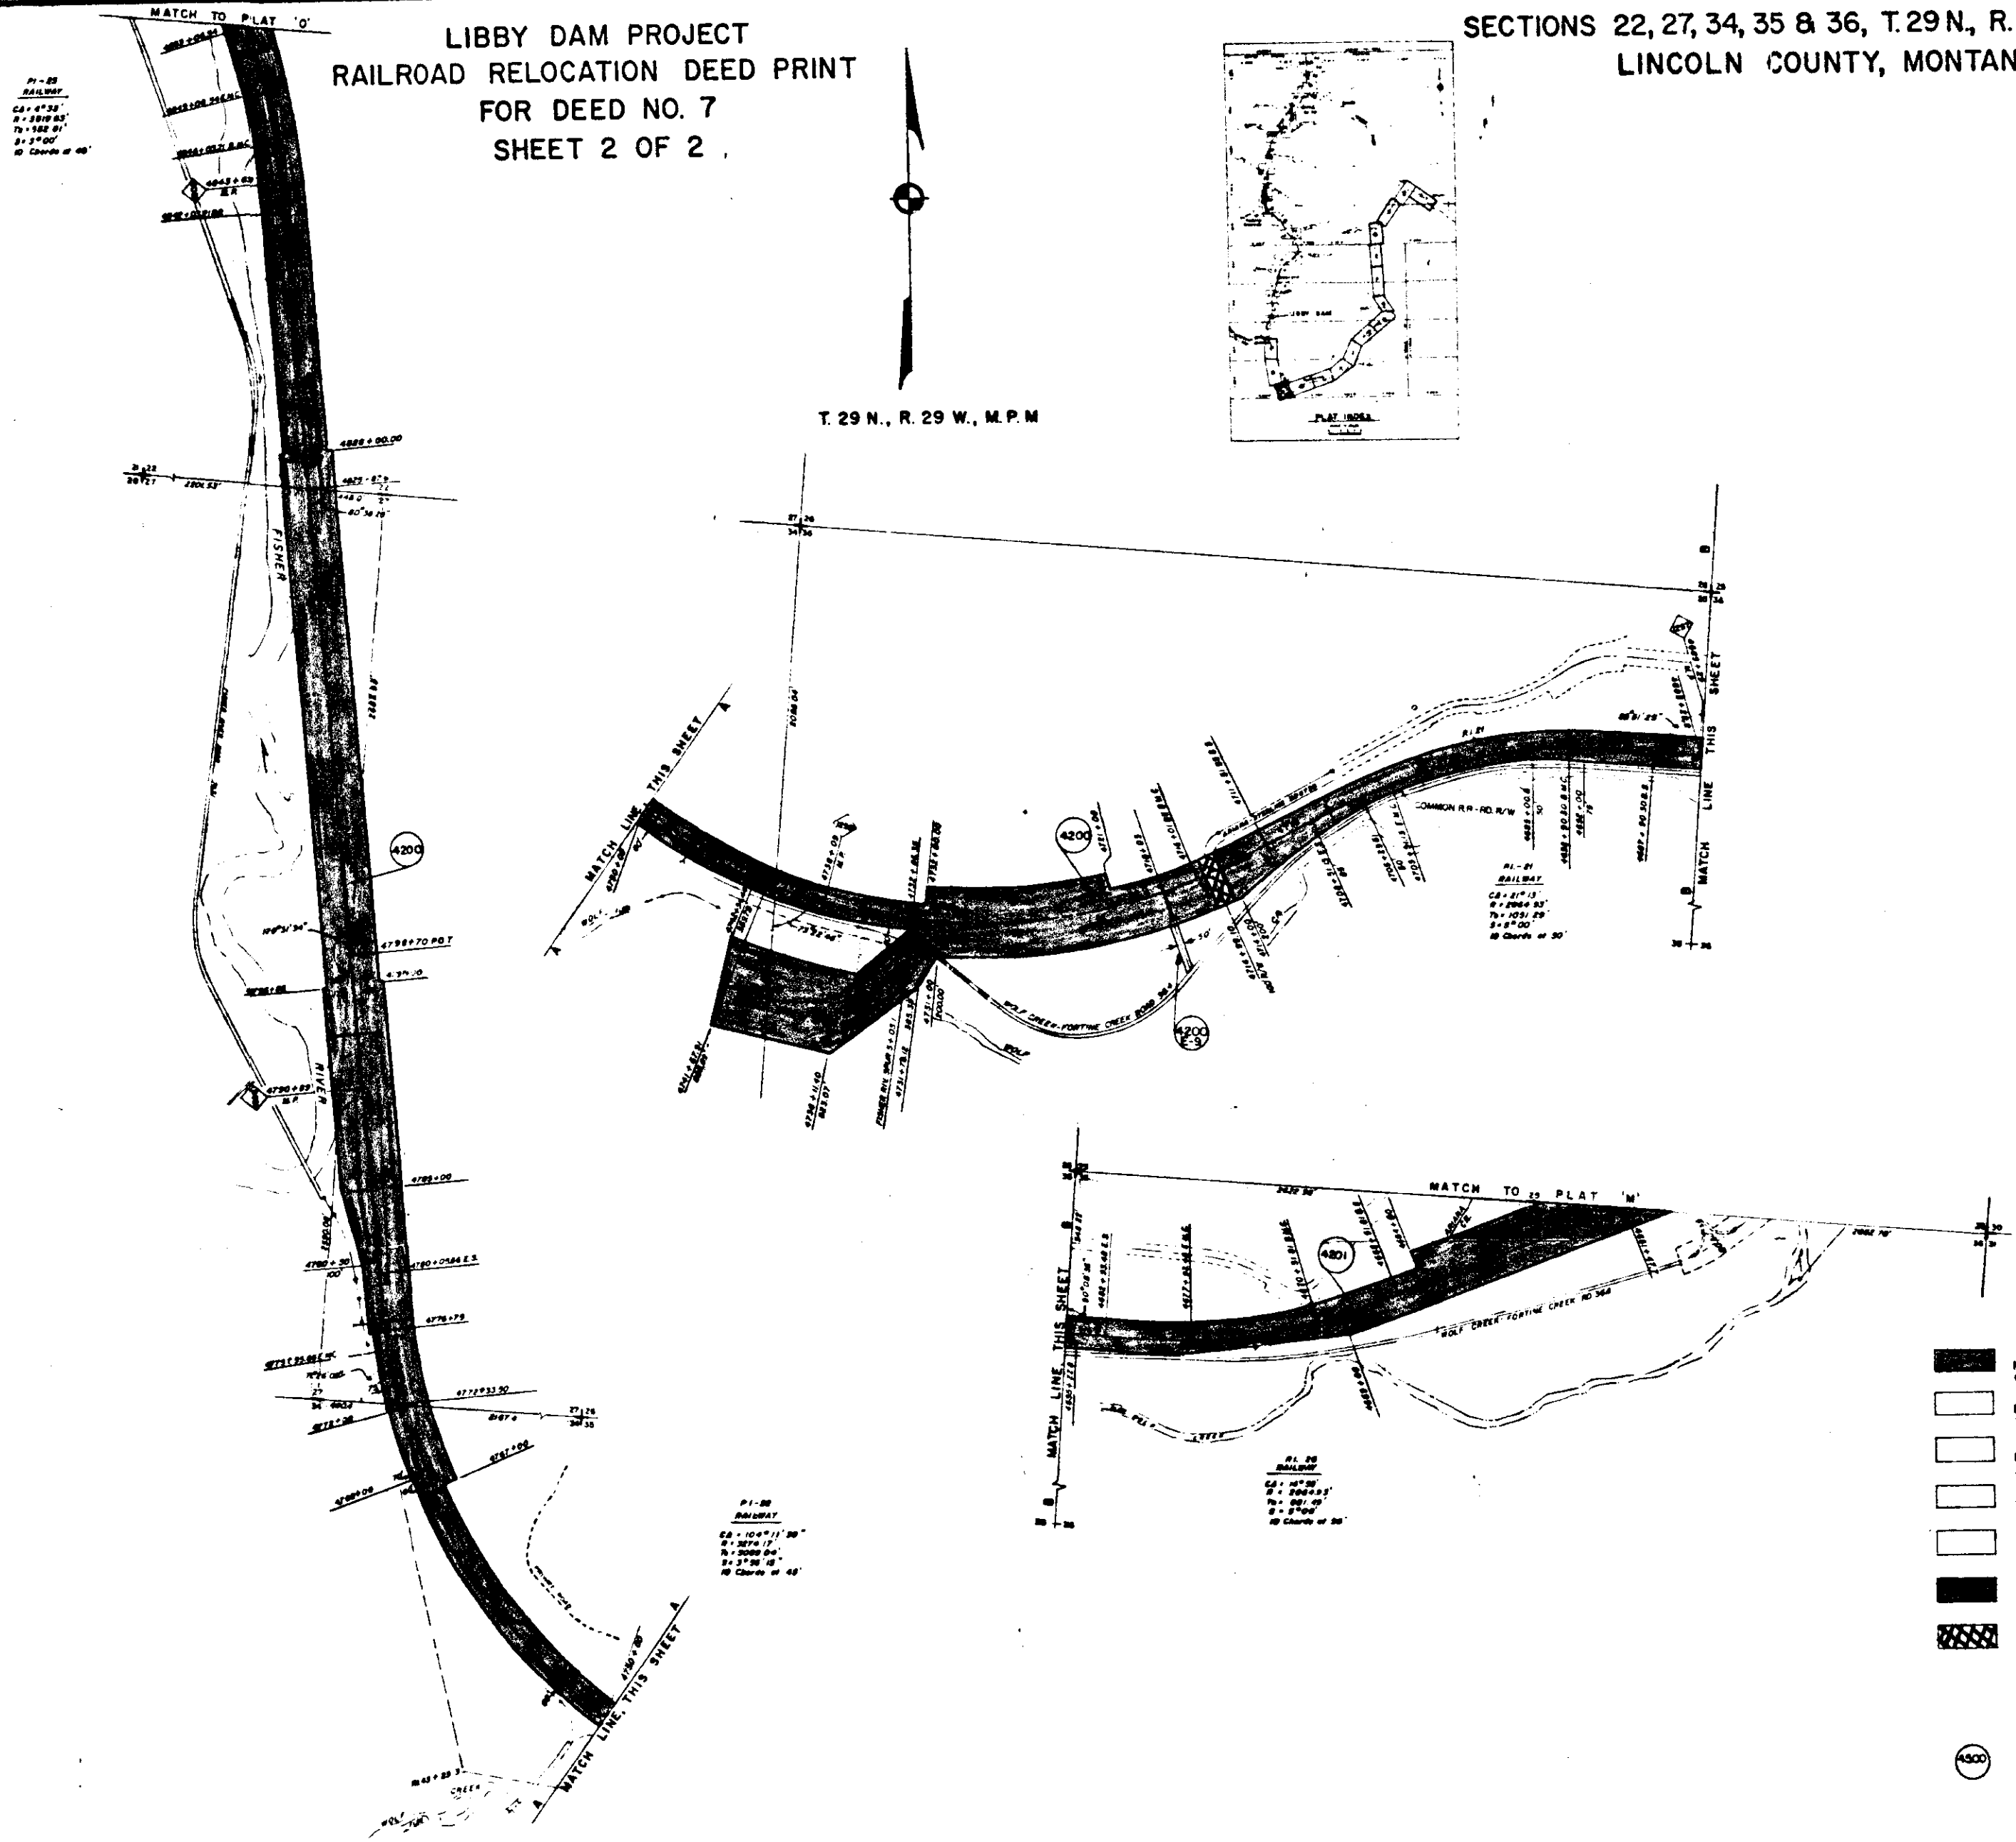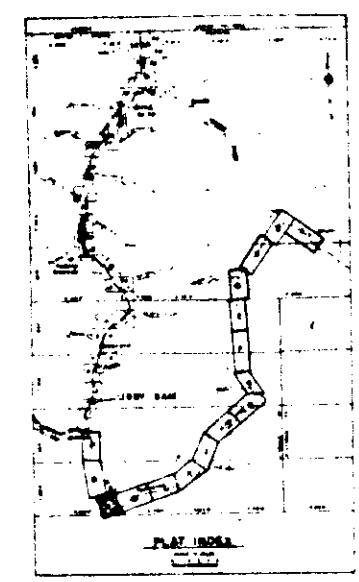

LEGEND

- New Railroad Right-of-way Conveyed To B.N., Inc. By This Deed.
- Easement For Drainage Ditch Conveyed To B.N., Inc. By This Deed. (Tr. 4200 E9)
- Existing Easements For Public Roads And Highway Crossings.
- Existing Private Roadway Crossing.
- Existing Public Utilities And Pipeline Crossing.
- Forest Service Roadway Crossing Reserved By U.S.A.
- Forest Service Roadway Crossing Reserved By U.S.A. Non-Exclusive Right of Ingress and Egress Reserved by St. Regis Paper Co. In Deed Recorded in Book 4, Pages 648 and 649, Microfilm Records of Lincoln County.
- Land Acquisition Tract Number

APPROVED
Raymond P. ... 10/1/74
COLONEL, CORPS OF ENGINEERS
C. J. ... 4/2/74
CHIEF ENGINEER, B.N., INC.

RAILWAY RIGHT-OF-WAY ESTABLISHED FROM U.S.A. CORPS OF ENGINEERS, MPD SEATTLE REAL ESTATE PROJECT MAP LIBBY DAM & LAKE KOOCANUSA PROJECT B.N., INC. LINE CHANGE 56-RE-421 ON FILE AT THE OFFICE OF THE CORPS OF ENGINEERS NORTH PACIFIC DIVISION, SEATTLE DISTRICT REAL ESTATE DIVISION.

PLAT 'N'
STA 465+47.70 TO STA 4853+06.54
BURLINGTON NORTHERN, INC.
RAILWAY RIGHT-OF-WAY
STRYKER TO JENNINGS
MONTANA
SCALE FEET
0 400 800
PREPARED BY *Paul ...*

2254

*

STATE OF MONTANA
COUNTY OF LINCOLN

Filed this 3rd day of
June A. D. 19 75

at 3:55 P. M.

Eleanor Z. Vaughn
County Clerk.

By Sherry Davis
S. I.

2254

LIBBY DAM PROJECT
RAILROAD RELOCATION DEED PRINT
FOR DEED NO. 8
SHEET 1 OF 2

SECTIONS 4, 9, 15, 16 & 22, T.29 N., R.29 W., M.P.M.
LINCOLN COUNTY, MONTANA



APPROVED
Raymond J. Feinberg 15th 1974
COUNCIL CHIEF OF ENGINEERS
C. J. Dittler 4/15/74
CHIEF ENGINEER, B.N., INC.

RAILWAY RIGHT-OF-WAY ESTABLISHED FROM
U.S.A. CORPS OF ENGINEERS, NPD SEATTLE REAL
ESTATE PROJECT MAP, LIBBY DAM & LAKE
KJOCANUSA PROJECT, B.N., INC. LINE CHANGE, SE-RE-421
ON FILE AT THE OFFICE OF THE CORPS OF ENGINEERS,
NORTH PACIFIC DIVISION, SEATTLE DISTRICT REAL
ESTATE DIVISION

LEGEND

- New Railroad Right-Of-Way
Conveyed To B.N., Inc. By This Deed.
- Existing Easements For Public Roads
And Highway Crossings.
- Existing Private Roadway Crossing.
- Existing Public Utilities And Pipeline Crossing.
- Forest Service Road R/W Reserved
By U.S.A.
- Forest Service Underpass Reserved By U.S.A.
Non-Exclusive Right Of Ingress And Egress Reserved By
St. Regis Paper Co. In Deed Recorded In Book 4, Page 648
And 649, Microfilm Records Of Lincoln County.
- Land Acquisition Tract Number

PLAT 'O'

STA 4853+06.54 TO STA 5047+51.70

BURLINGTON NORTHERN, INC.
RAILWAY RIGHT-OF-WAY
STRYKER TO JENNINGS
MONTANA

SCALE FEET
0 100 200 300 400

PREPARED BY: *David B. Stryker* 15th 1974
C.O.E. MONTANA

2255

X

STATE OF MONTANA
COUNTY OF LINCOLN

Filed this 3rd day of
June A. D. 19 75

at 4:00 P. M.


Eleanor J. Laughlin
County Clerk

By Sherry Davis
E. J.


2255

LIBBY DAM PROJECT
RAILROAD RELOCATION DEED PRINT
FOR DEED NO. 8
SHEET 2 OF 2

SECTIONS 16, 17, 21, 28 & 33, T.30N., R.29W., M.P.M.
LINCOLN COUNTY, MONTANA

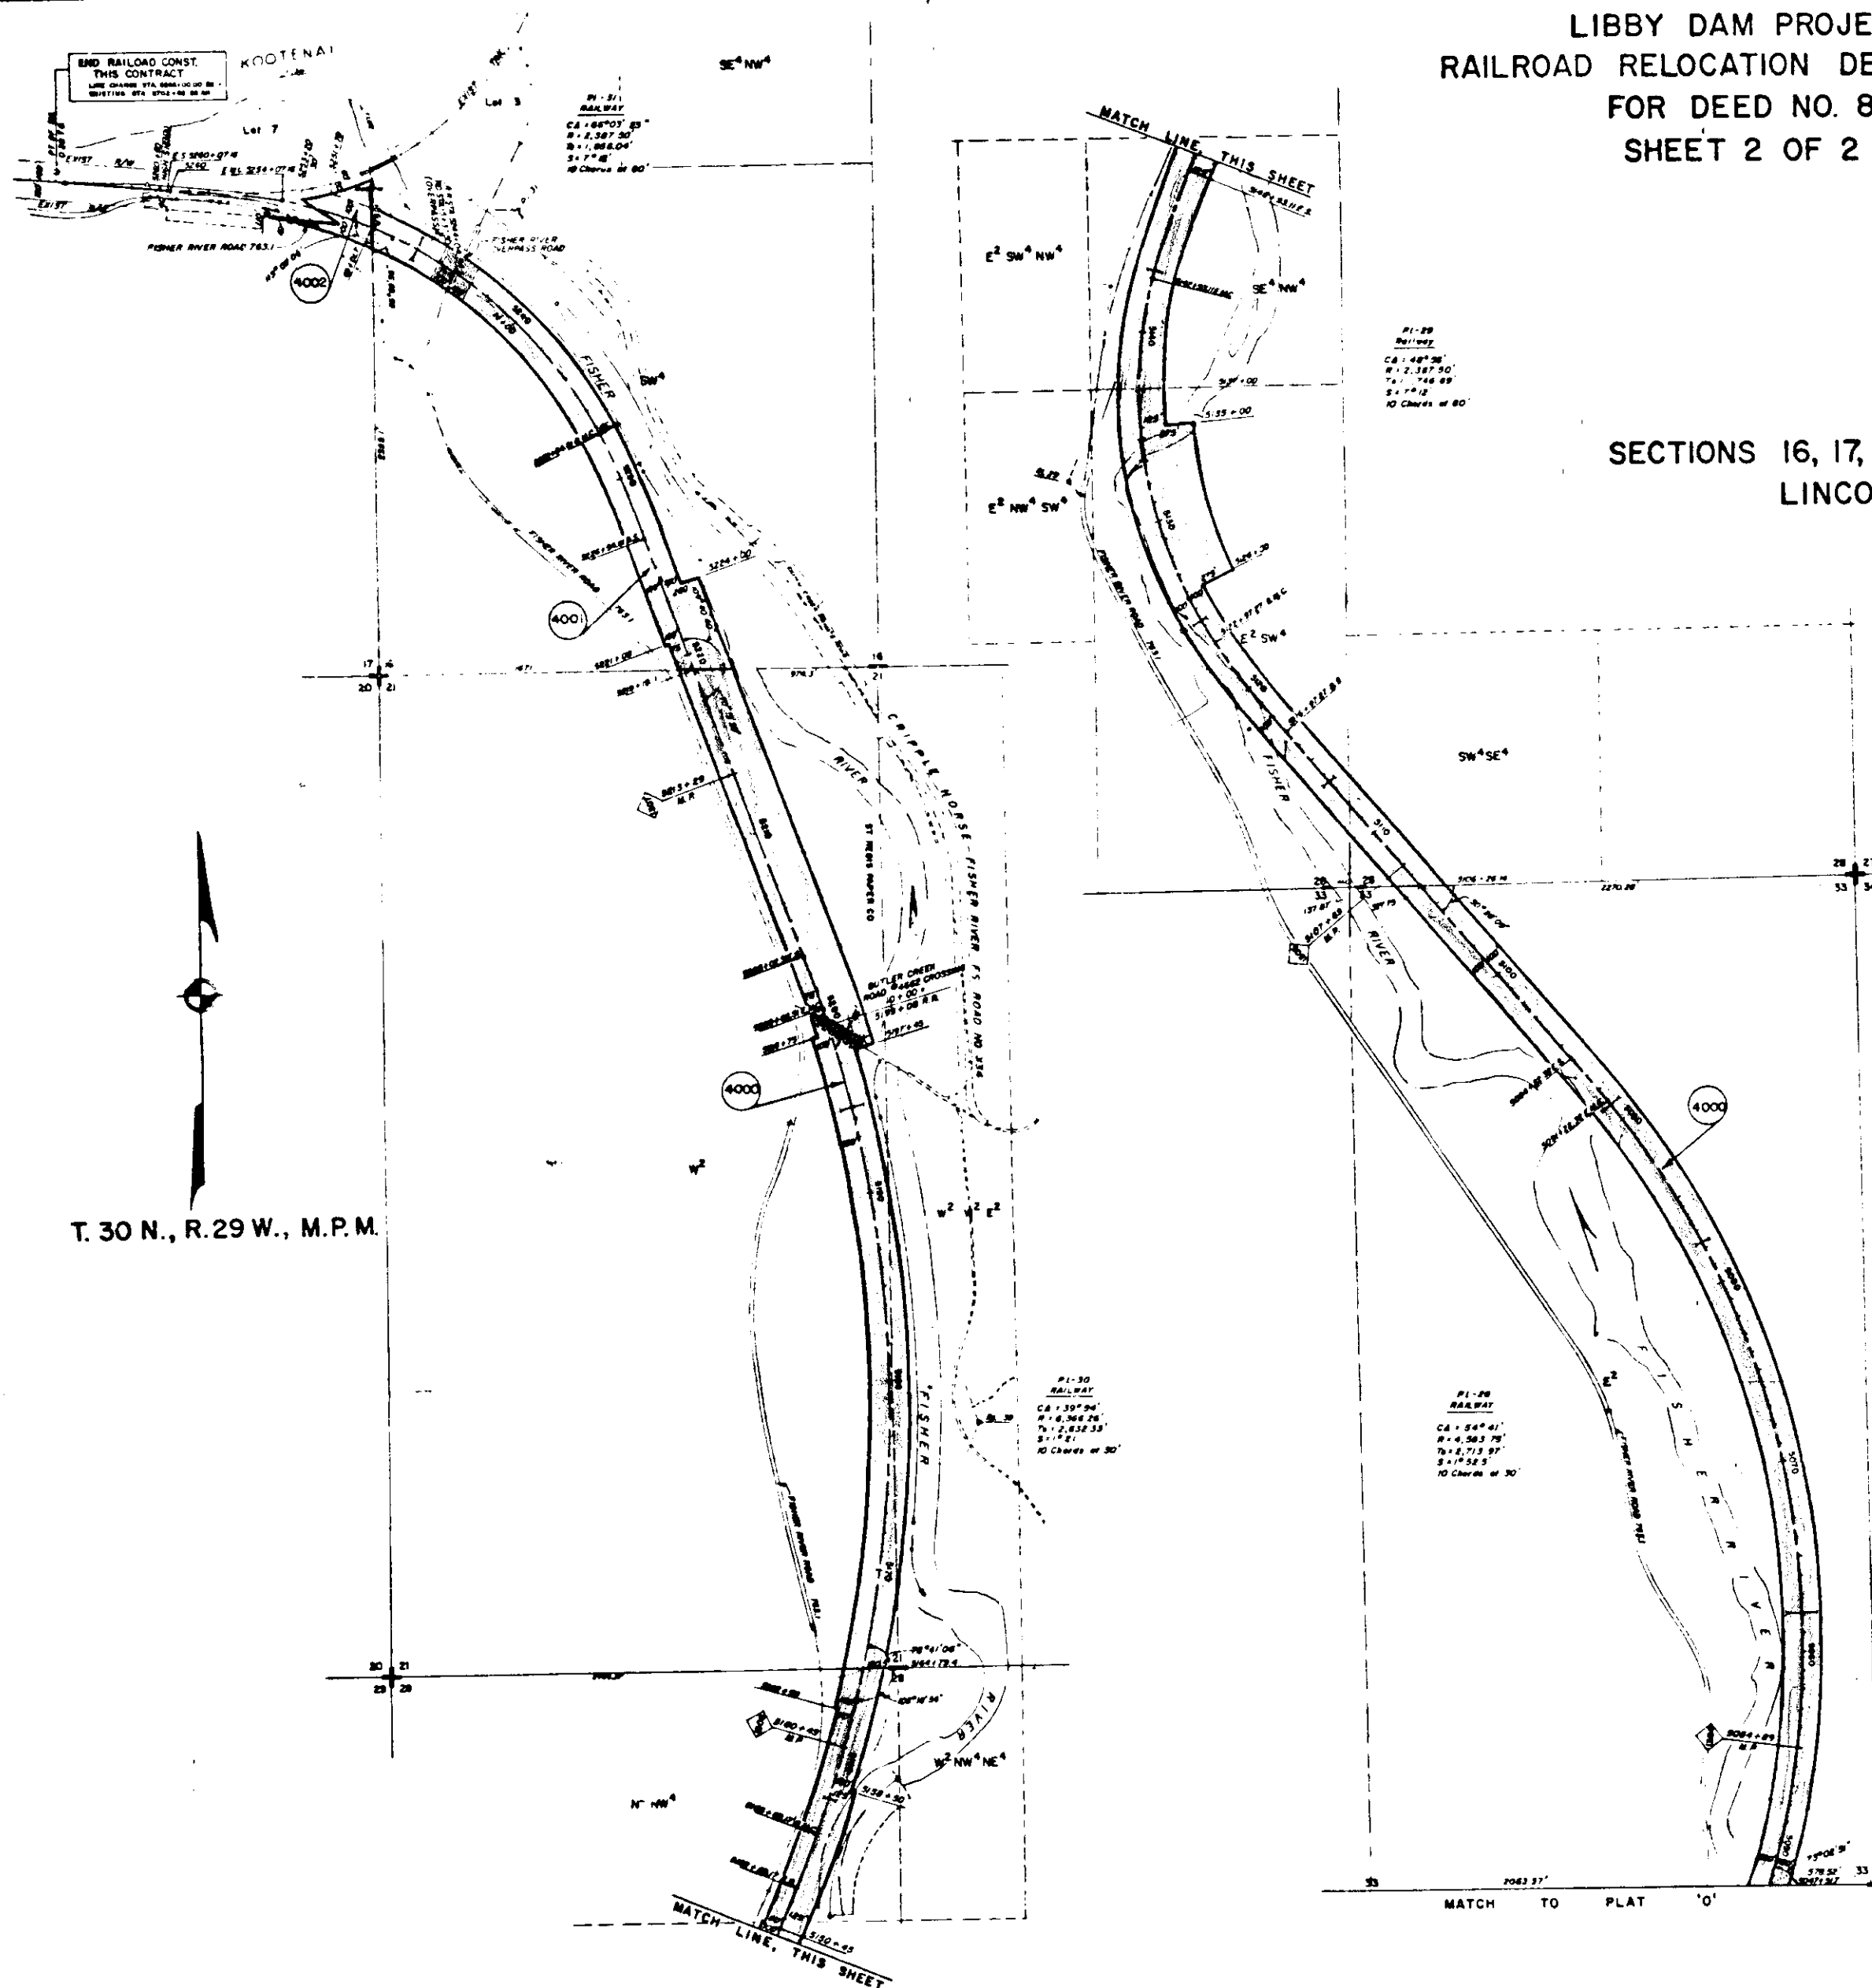

T. 30 N., R. 29 W., M.P.M.

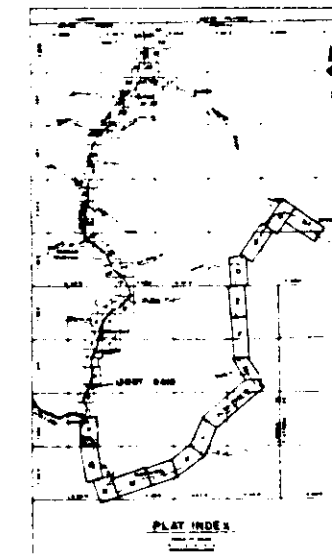

LEGEND

- New Railroad Right-Of-Way. Conveyed To B.N., Inc. By This Deed.
- Existing Easements For Public Roads And Highway Crossings.
- Private Roadway Crossing.
- Existing Public Utilities And Pipeline Crossing.
- Forest Service Overpass Crossing Reserved By U.S.A.
- Existing Rights Of The Northern Pacific, St. Regis Paper Company And The U.S.A. For Road Right-Of-Way As Set Forth In Deed Recorded In Book 154, Pages 455 And 456, Records Of Lincoln County, Montana.

4000 Land Acquisition Tract Number.

APPROVED
Raymond B. Smith
CHIEF ENGINEER, B.N., INC.
DATE

RAILWAY RIGHT-OF-WAY ESTABLISHED FROM U.S.A. CORPS OF ENGINEERS, NPD SEATTLE REAL ESTATE PROJECT MAP, LIBBY DAM & LAKE KOOCANUSA PROJECT, B.N., INC. LINE CHANGE, SE-RE 421 ON FILE AT THE OFFICE OF THE CORPS OF ENGINEERS, NORTH PACIFIC DIVISION, SEATTLE DISTRICT, REAL ESTATE DIVISION

PLAT 'P'
STA 5047+51.70 TO STA. 5266+00.00
BURLINGTON NORTHERN, INC.
RAILWAY RIGHT-OF-WAY
STRYKER TO JENNINGS
MONTANA

SCALE FEET
0 400 800
PREPARED BY: [Signature]