


BURLINGTON NORTHERN INC.
STATE OF MONTANA, COUNTY OF TREASURE
SECTION 18, TOWNSHIP 6 NORTH, RANGE 37 EAST, P.M.M.

SCALE: 1" = 400'

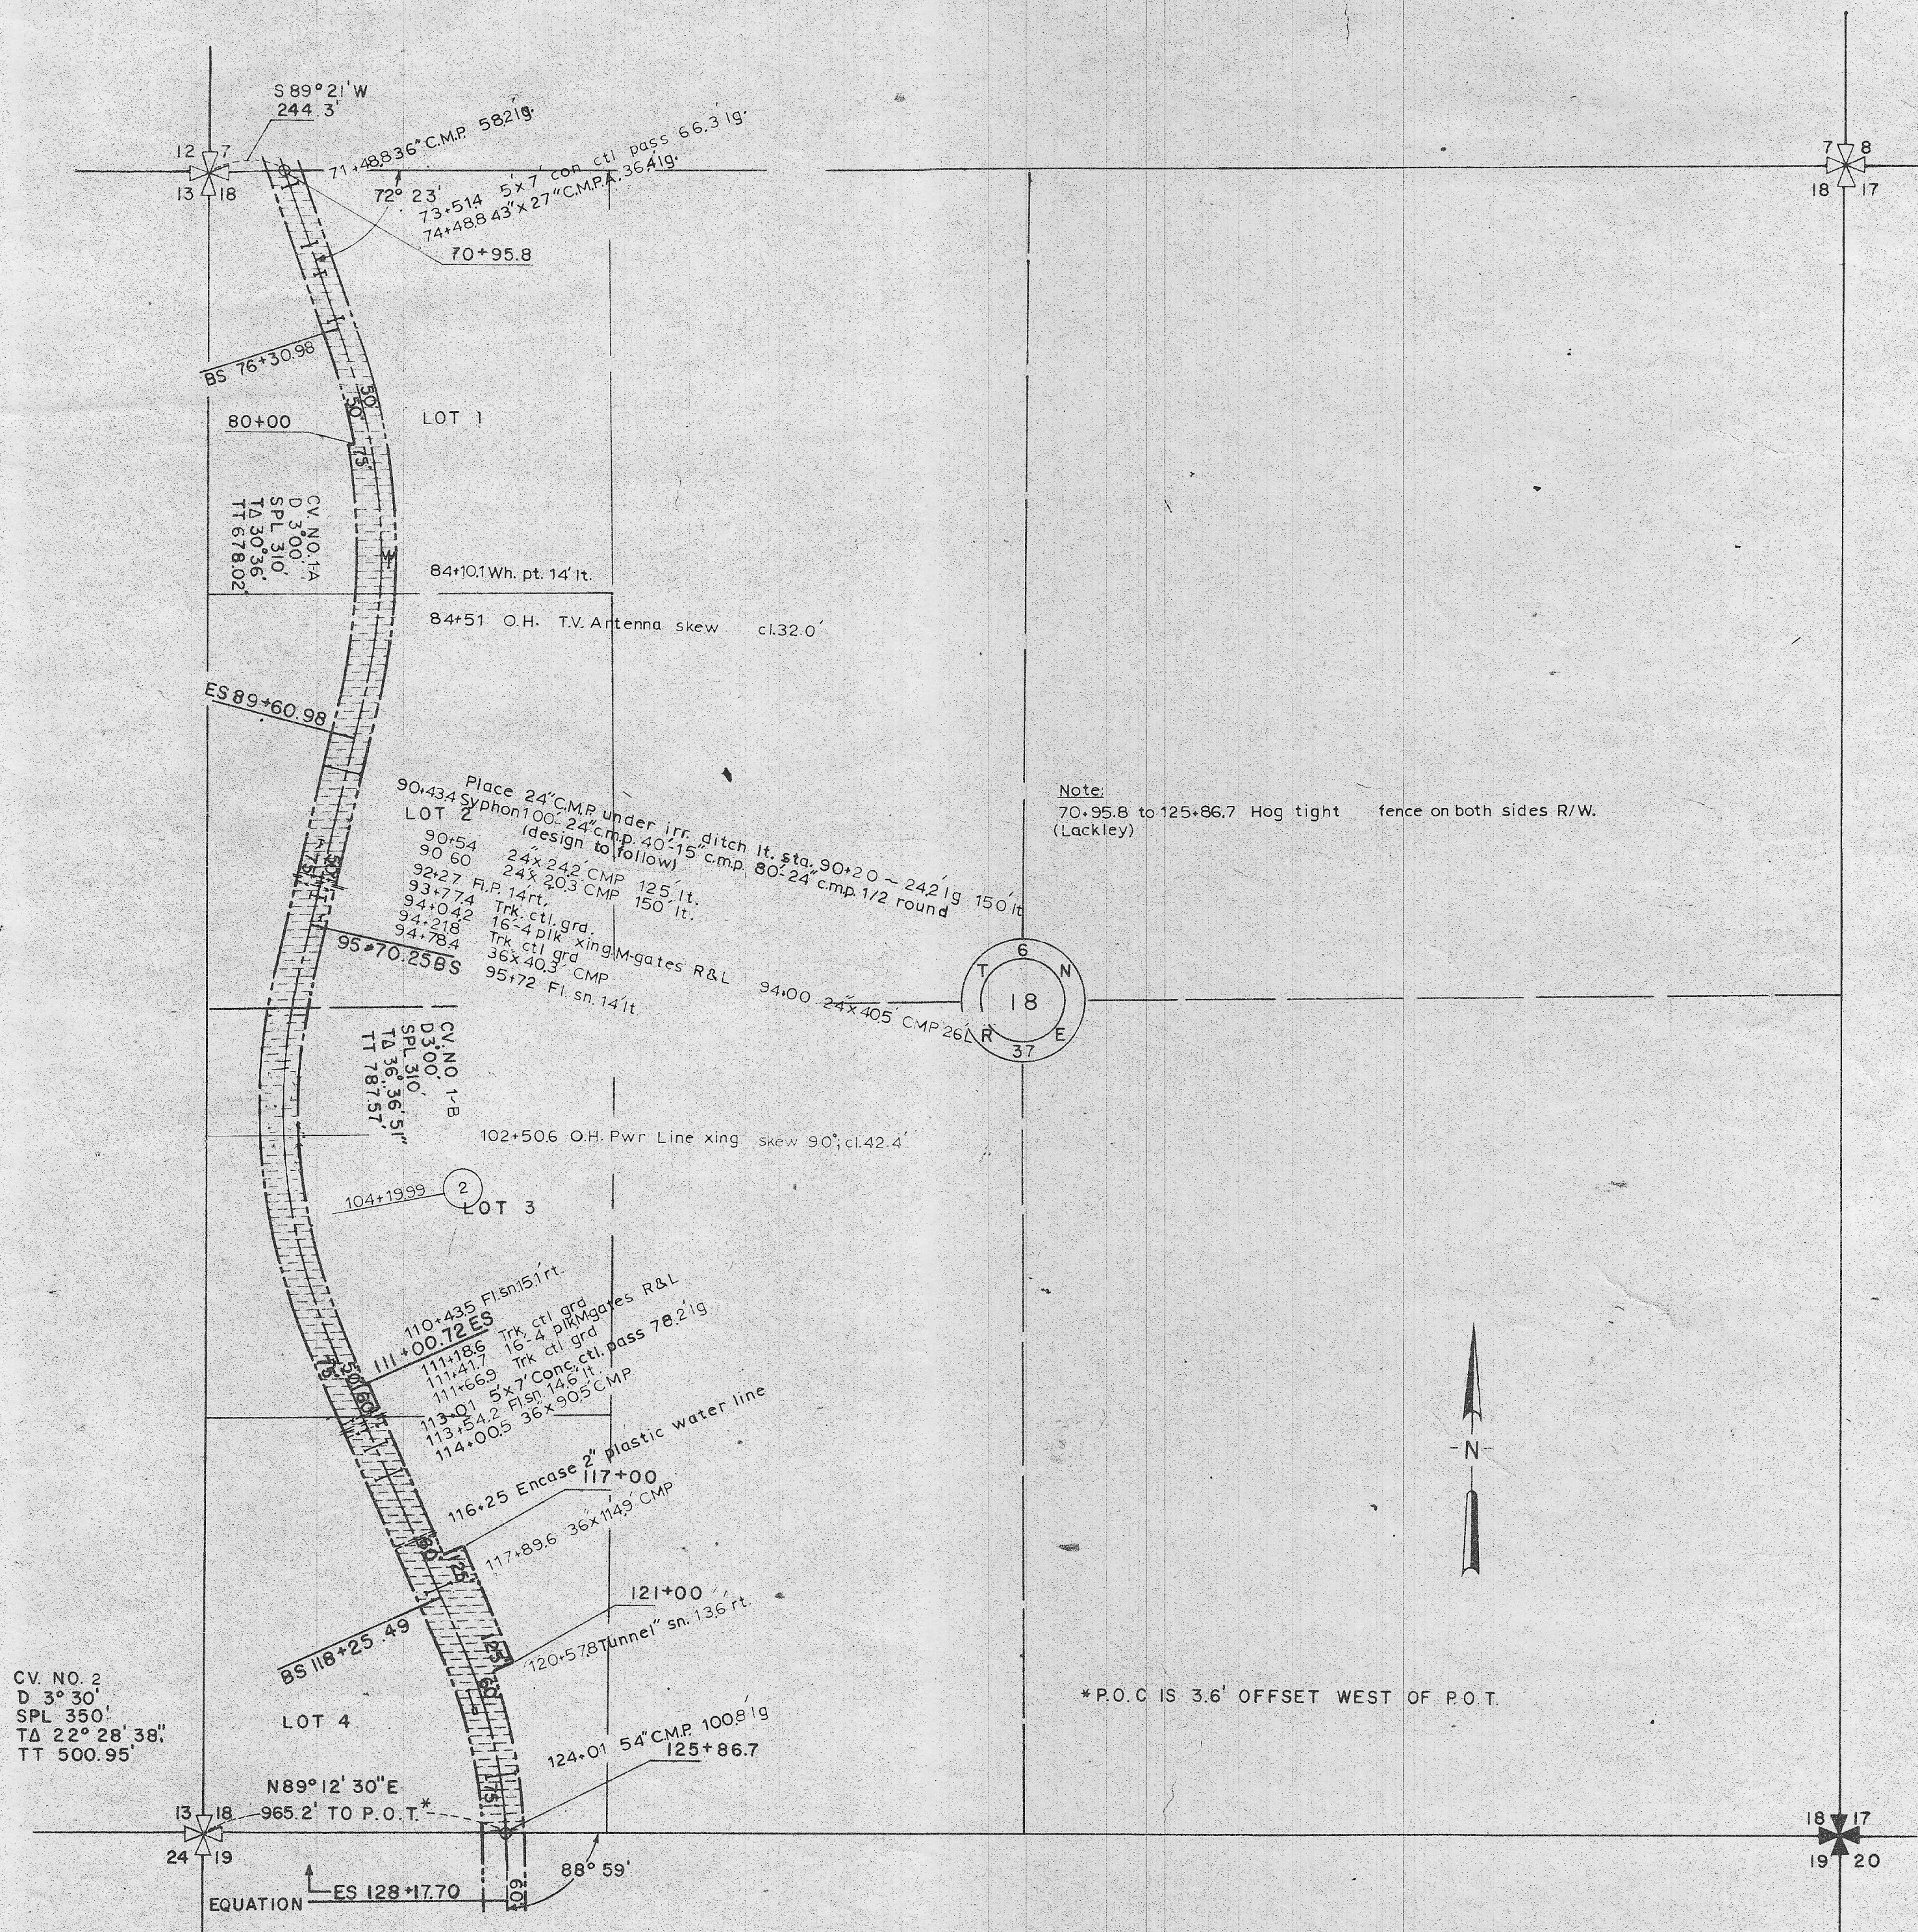

CERTIFICATE OF SURVEY

I, DAVID W. McCULLOUGH, A REGISTERED LAND SURVEYOR, IN THE STATE OF MONTANA
HEREBY CERTIFY THAT BETWEEN THE DATES OF MAY 20, 1972 AND JUNE 5, 1972 A CAREFUL AND
ACCURATE SURVEY OF THE ABOVE DESCRIBED TRACT OF LAND WAS MADE UNDER MY DIRECTION AND SUPERVISION
AND THAT THE DISTANCES AND COURSES AS SHOWN ARE CORRECT TO THE BEST OF MY KNOWLEDGE AND BELIEF.

David W. McCullough
REGISTRATION NUMBER 823ES
HURLBUT, KERSICH & McCULLOUGH
Consulting Engineers, 937 Grand Avenue
Billings, Montana 59102

