




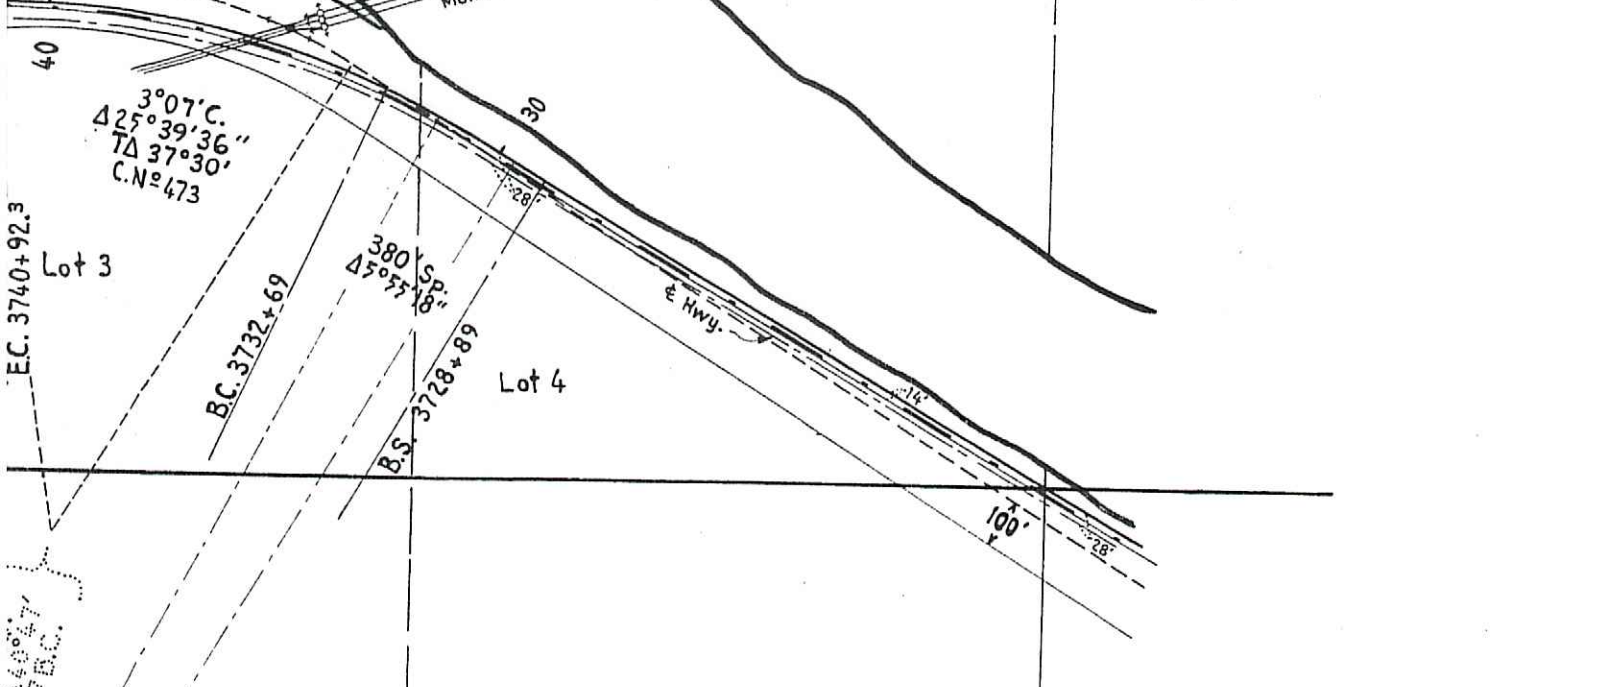

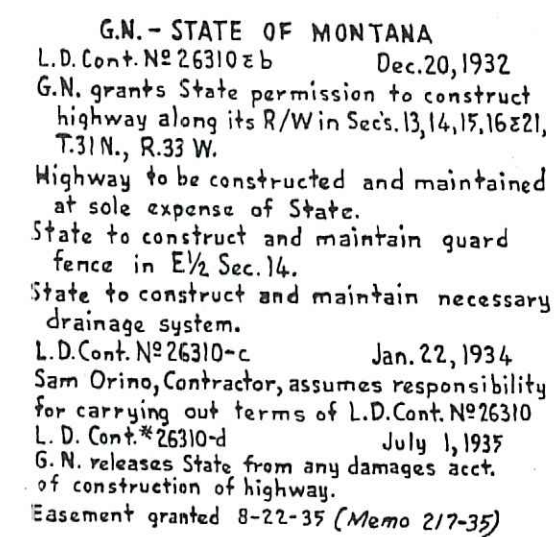

SCALE 1 IN. 400 FT. DEC. 1958
OFFICE OF CHIEF ENGINEER, ST. PAUL, MINN.



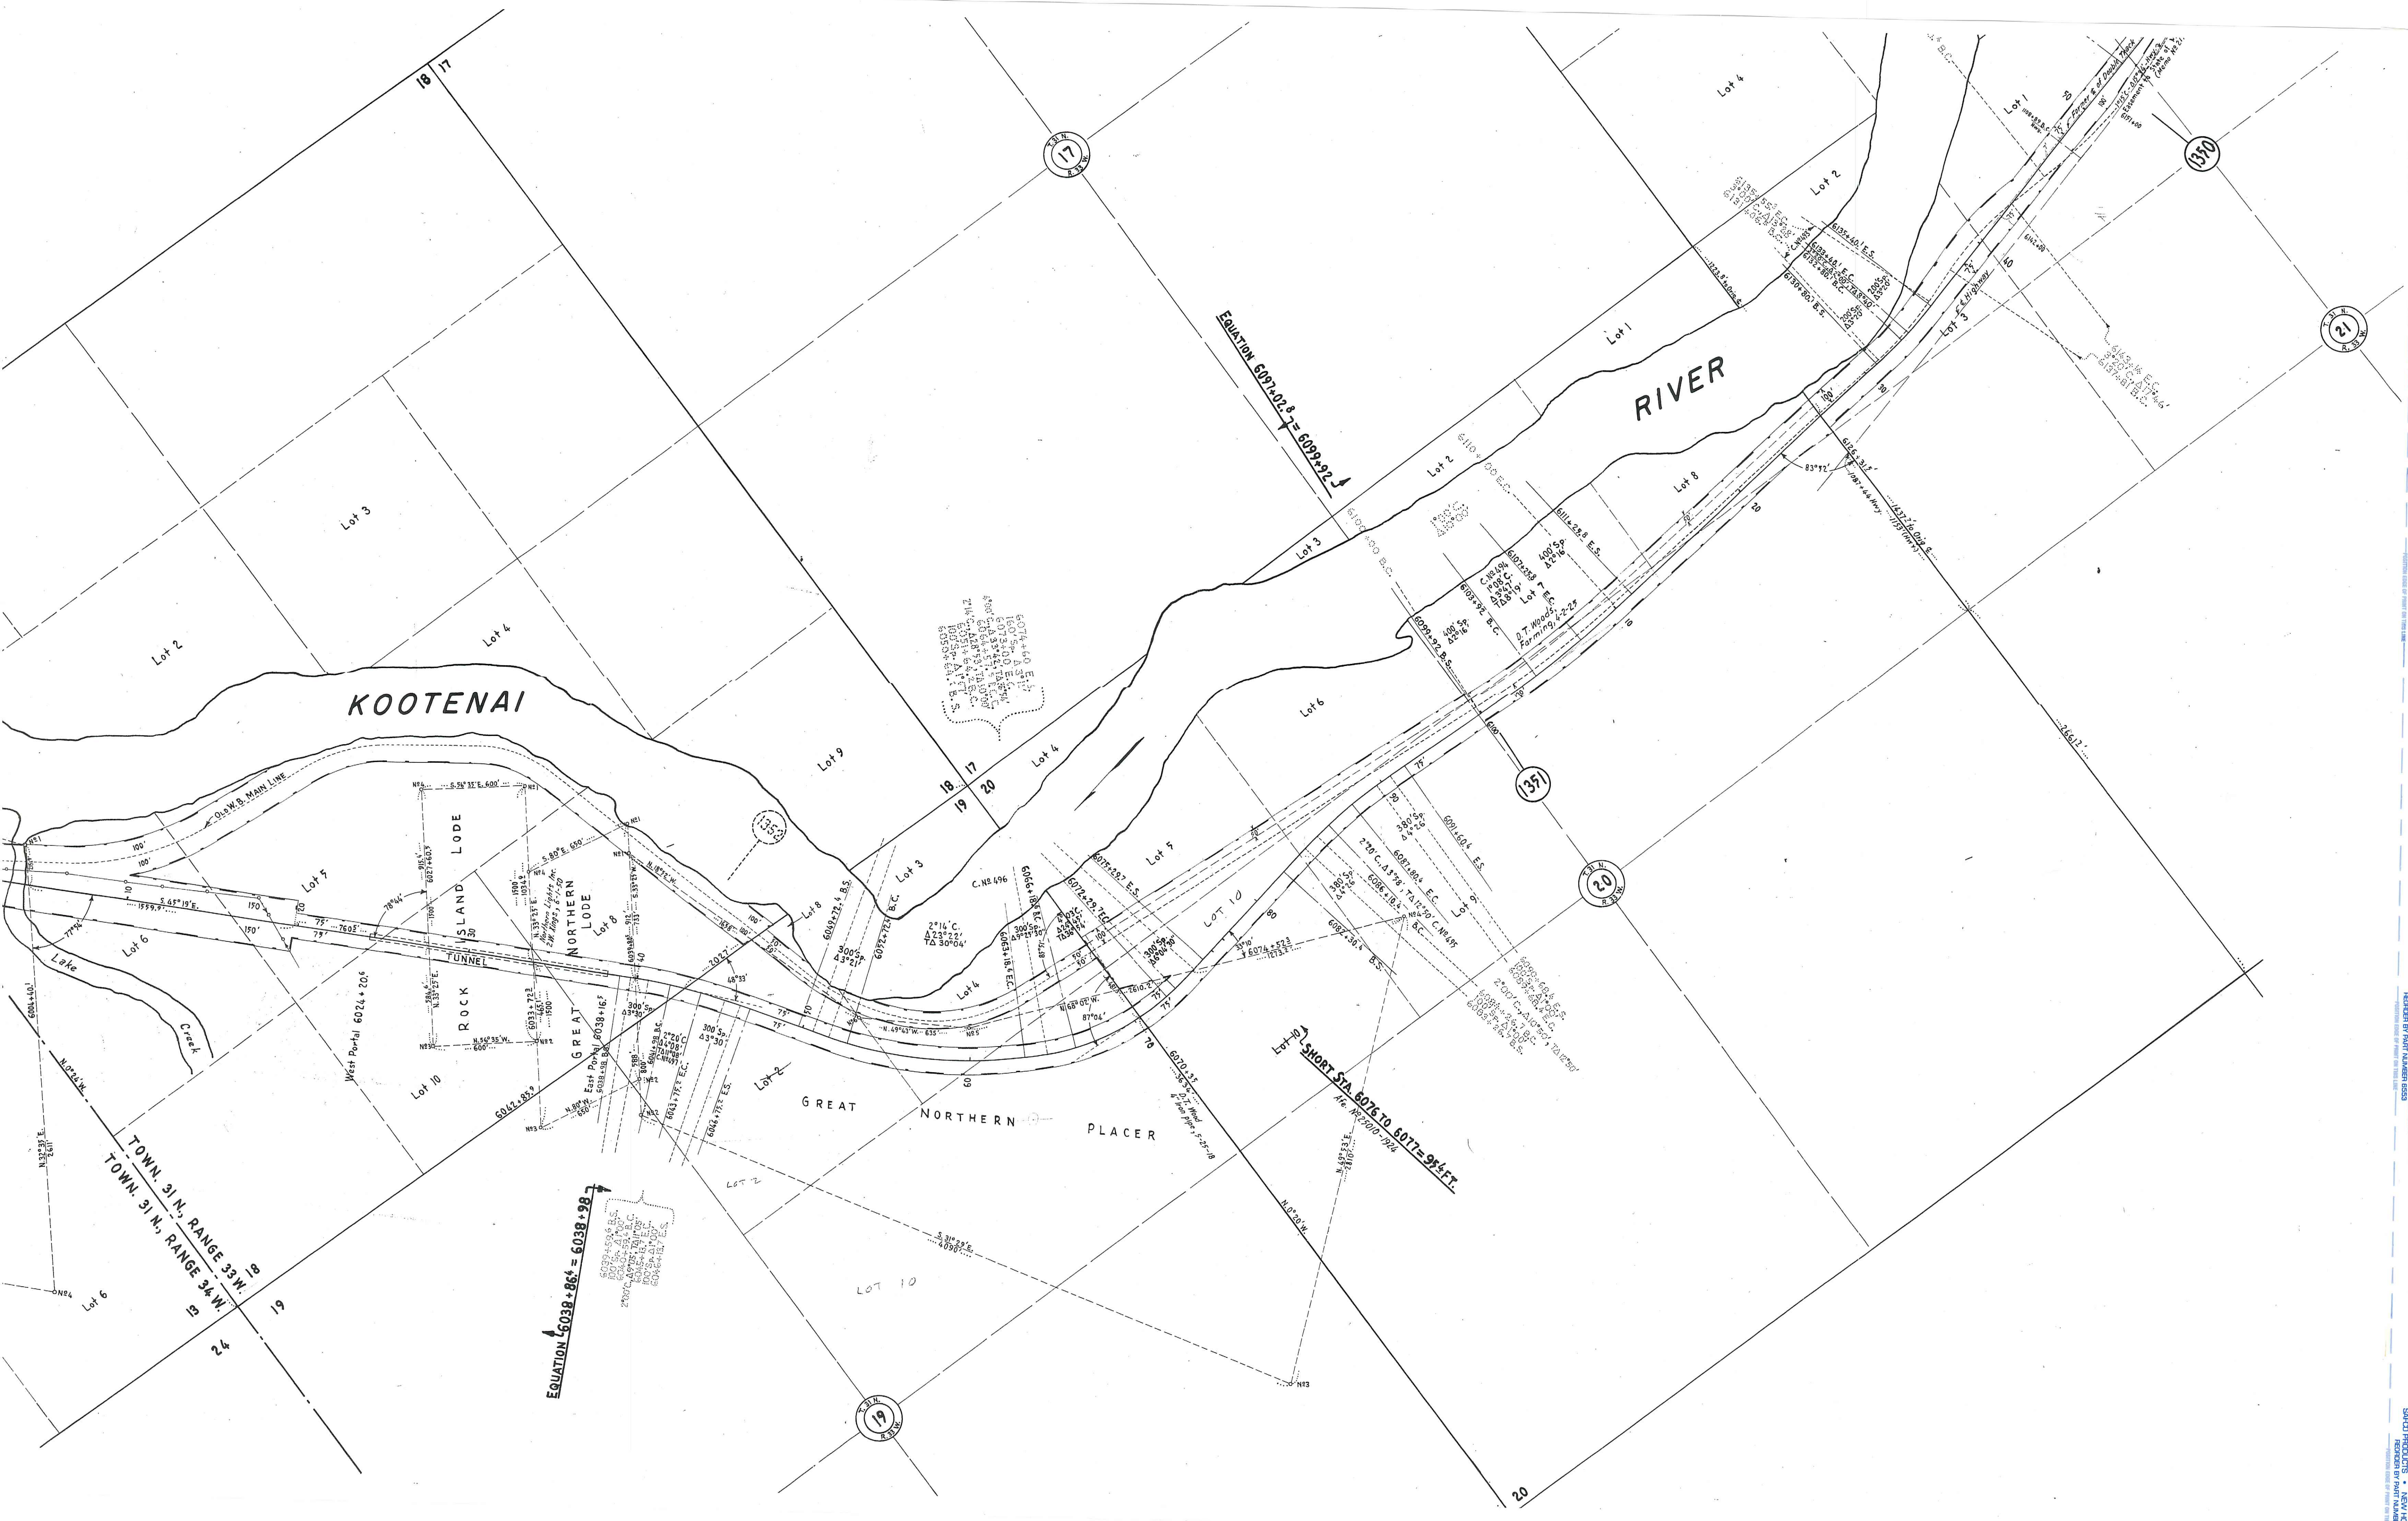

GREAT NORTHERN RAILWAY
JENNINGS TO TROY SECTION
RIGHT OF WAY MAP
M. P. 1342 TO 1354
SCALE 1 IN. = 400 FT. DEC. 1958
OFFICE OF CHIEF ENGINEER, ST. PAUL, MINN.

