


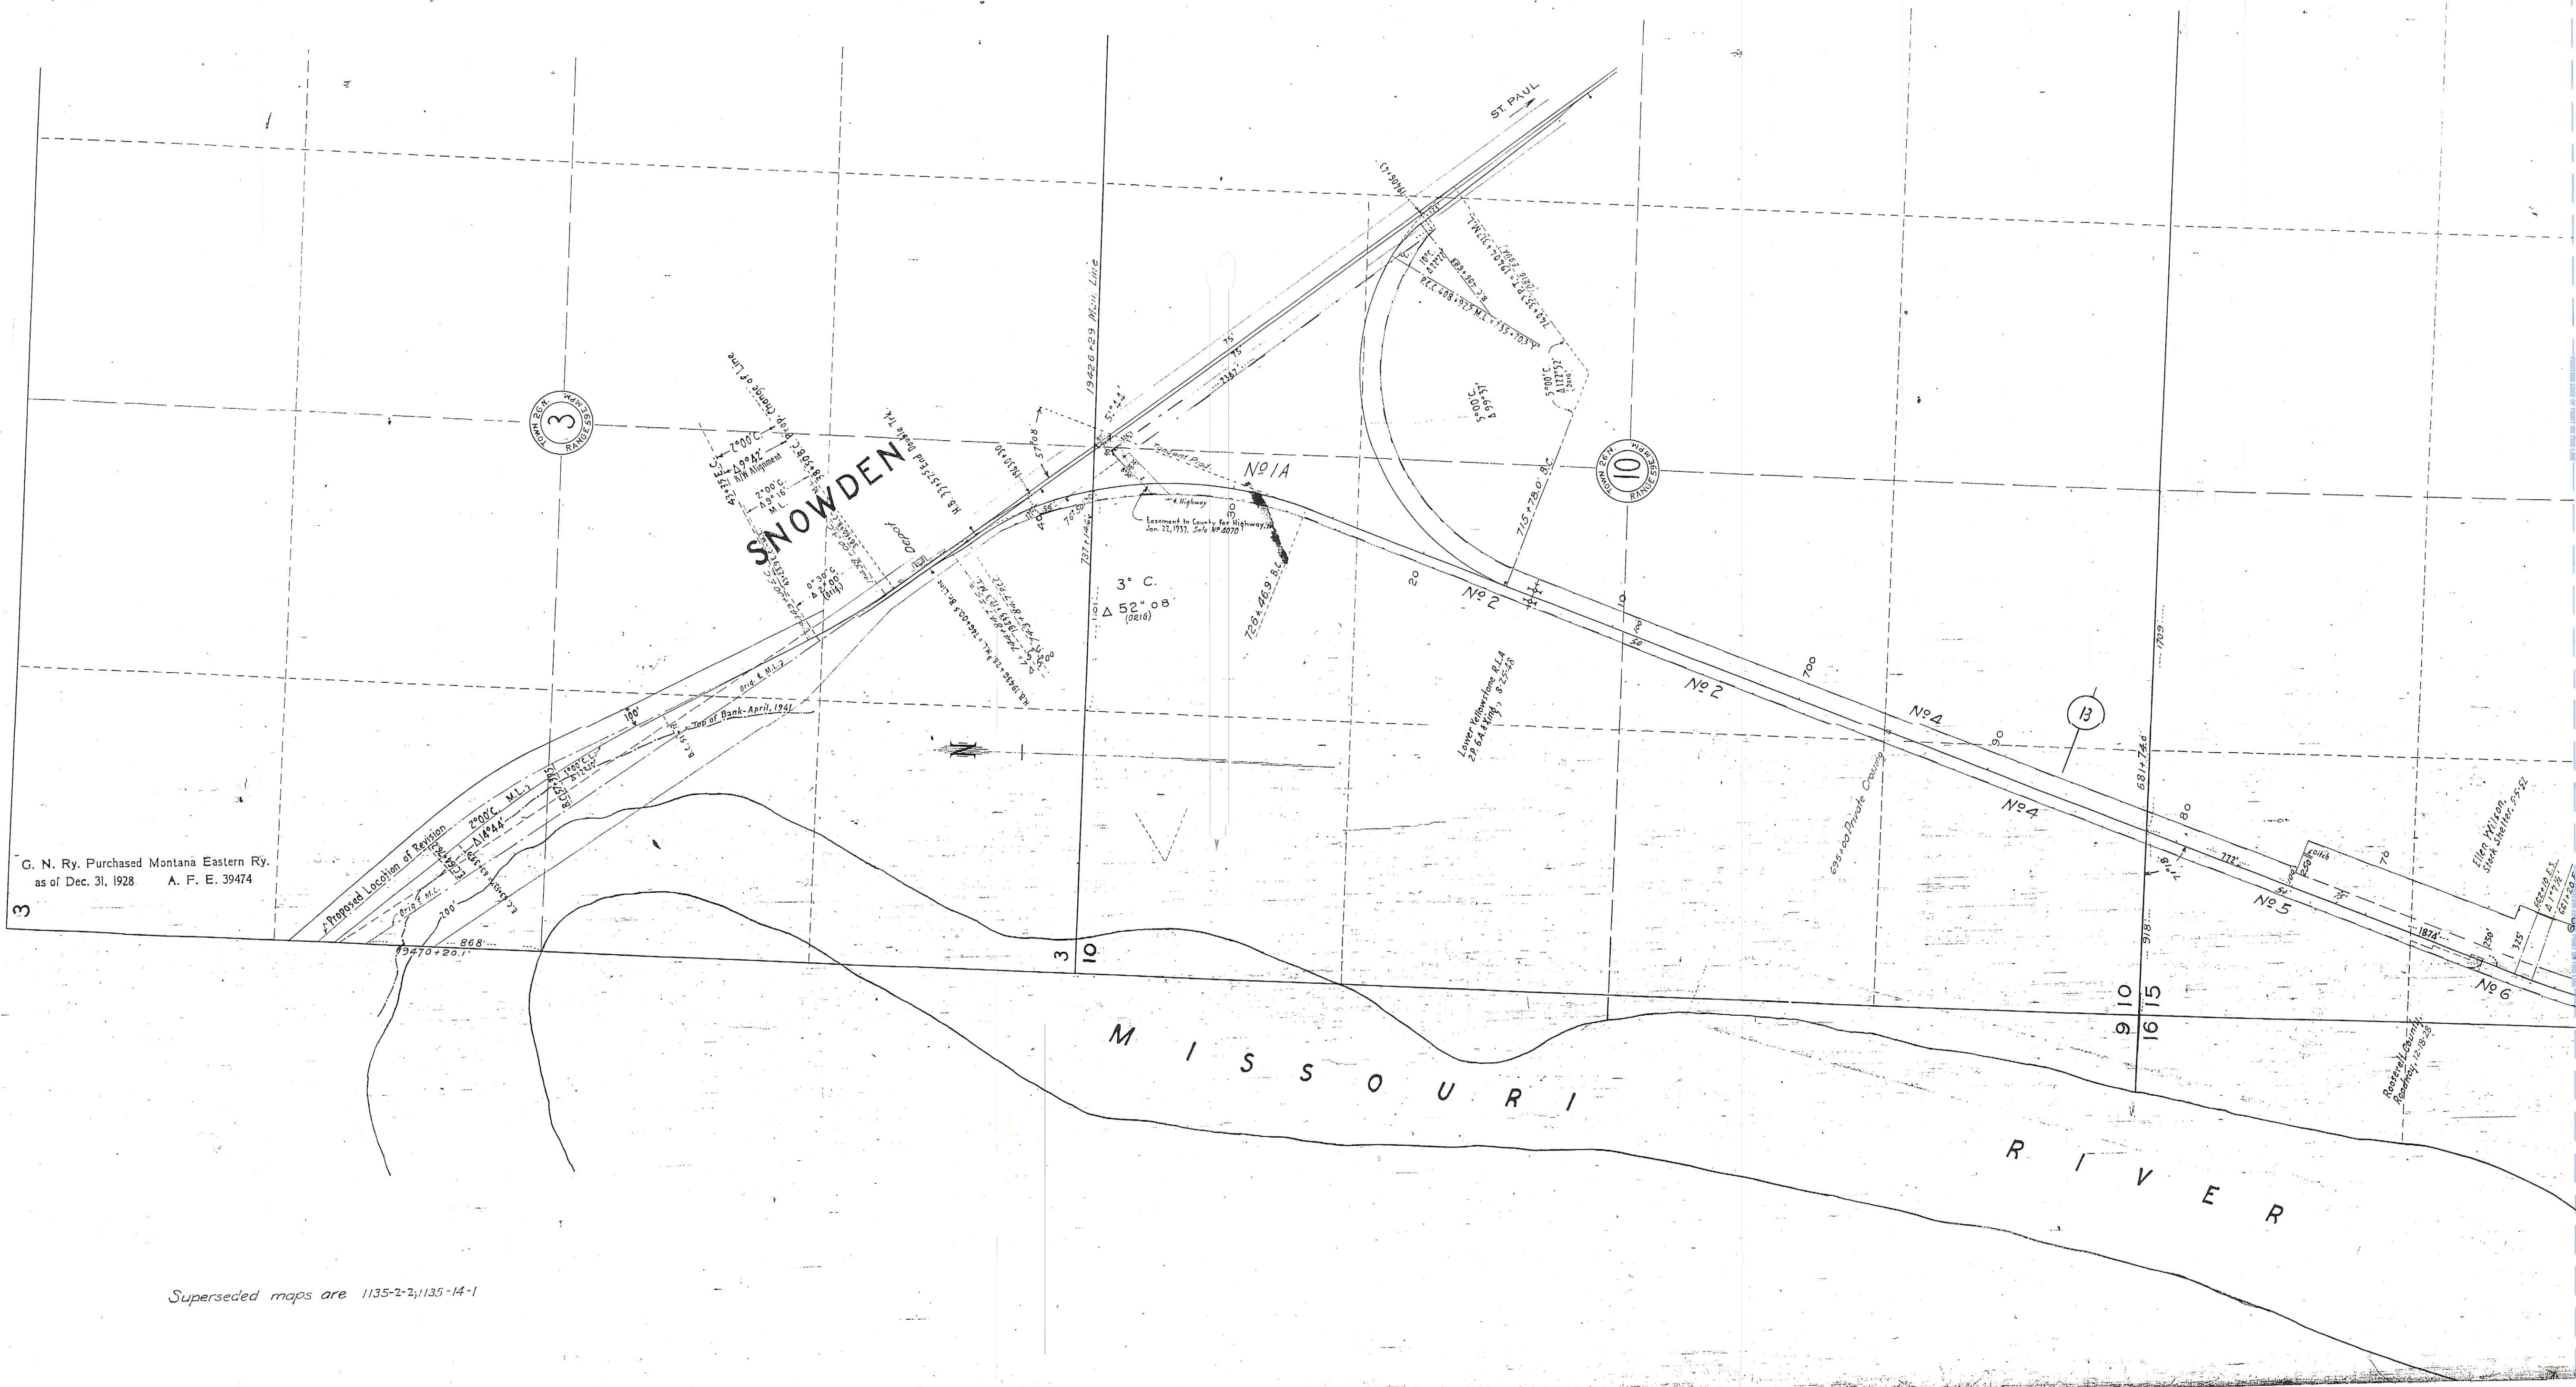


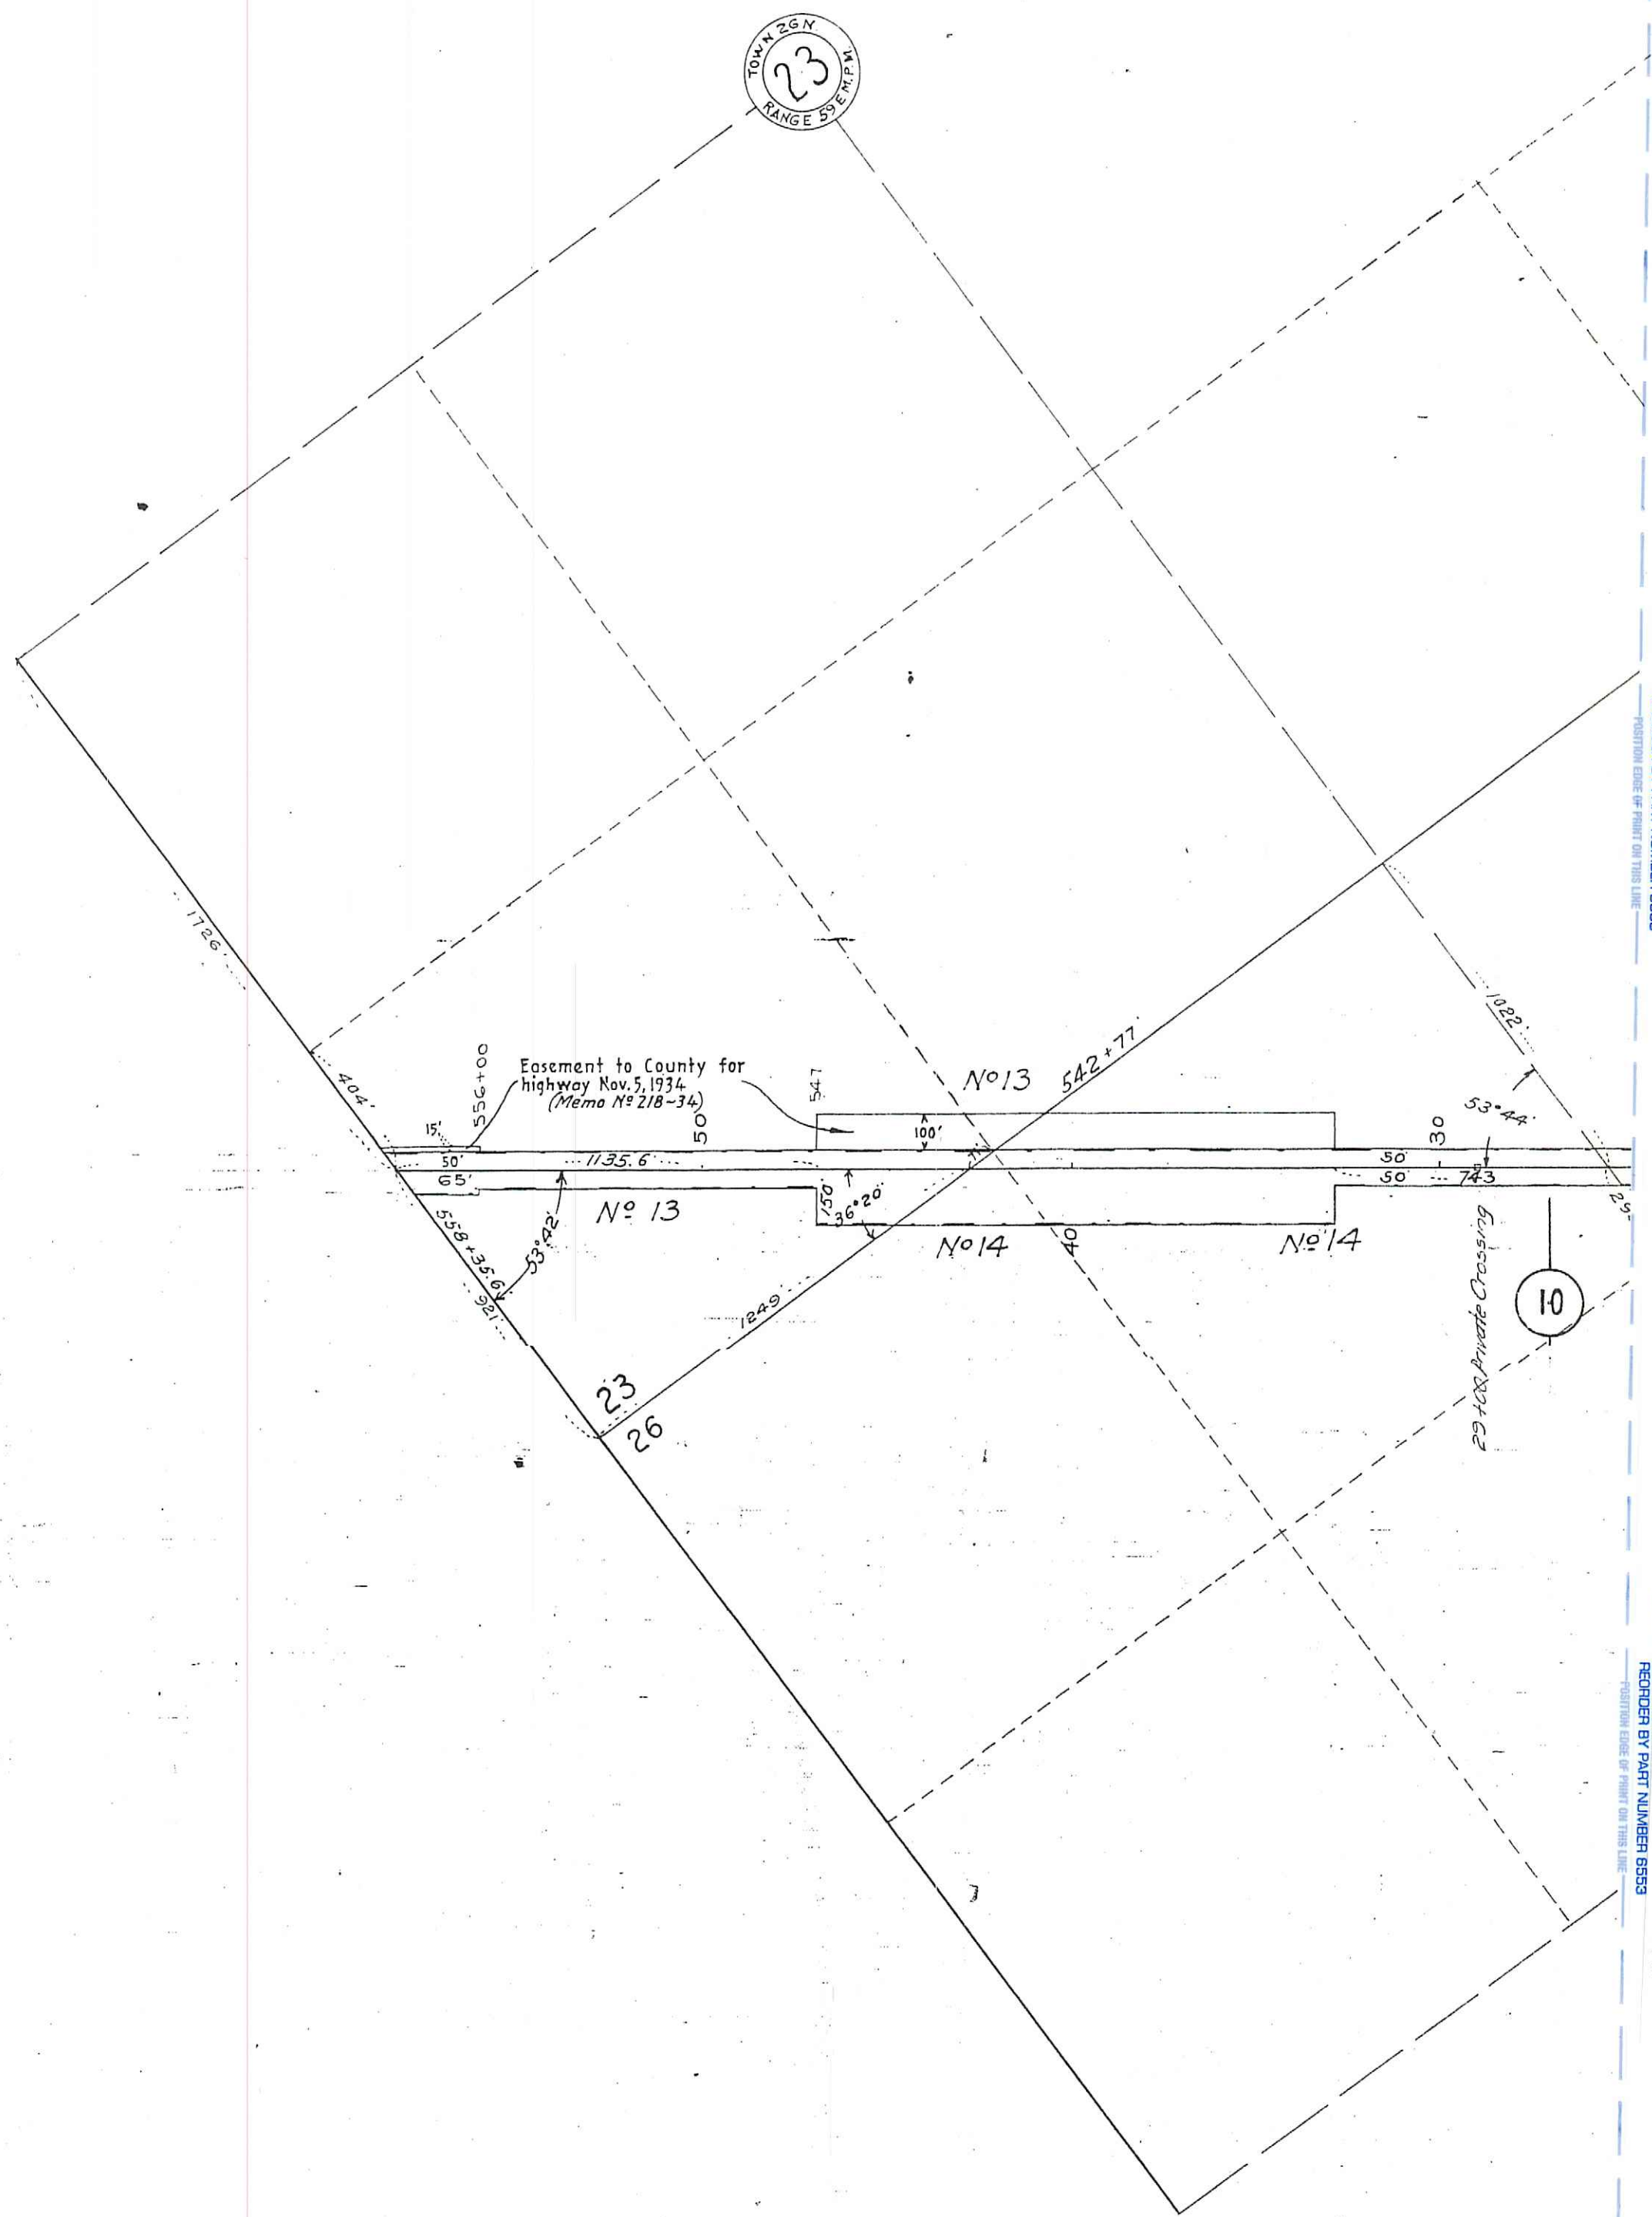



G. N. Ry. Purchased Montana Eastern Ry.
as of Dec. 31, 1928 A. F. E. 39474


Superseded maps are 1135-2-2; 1135-14-1

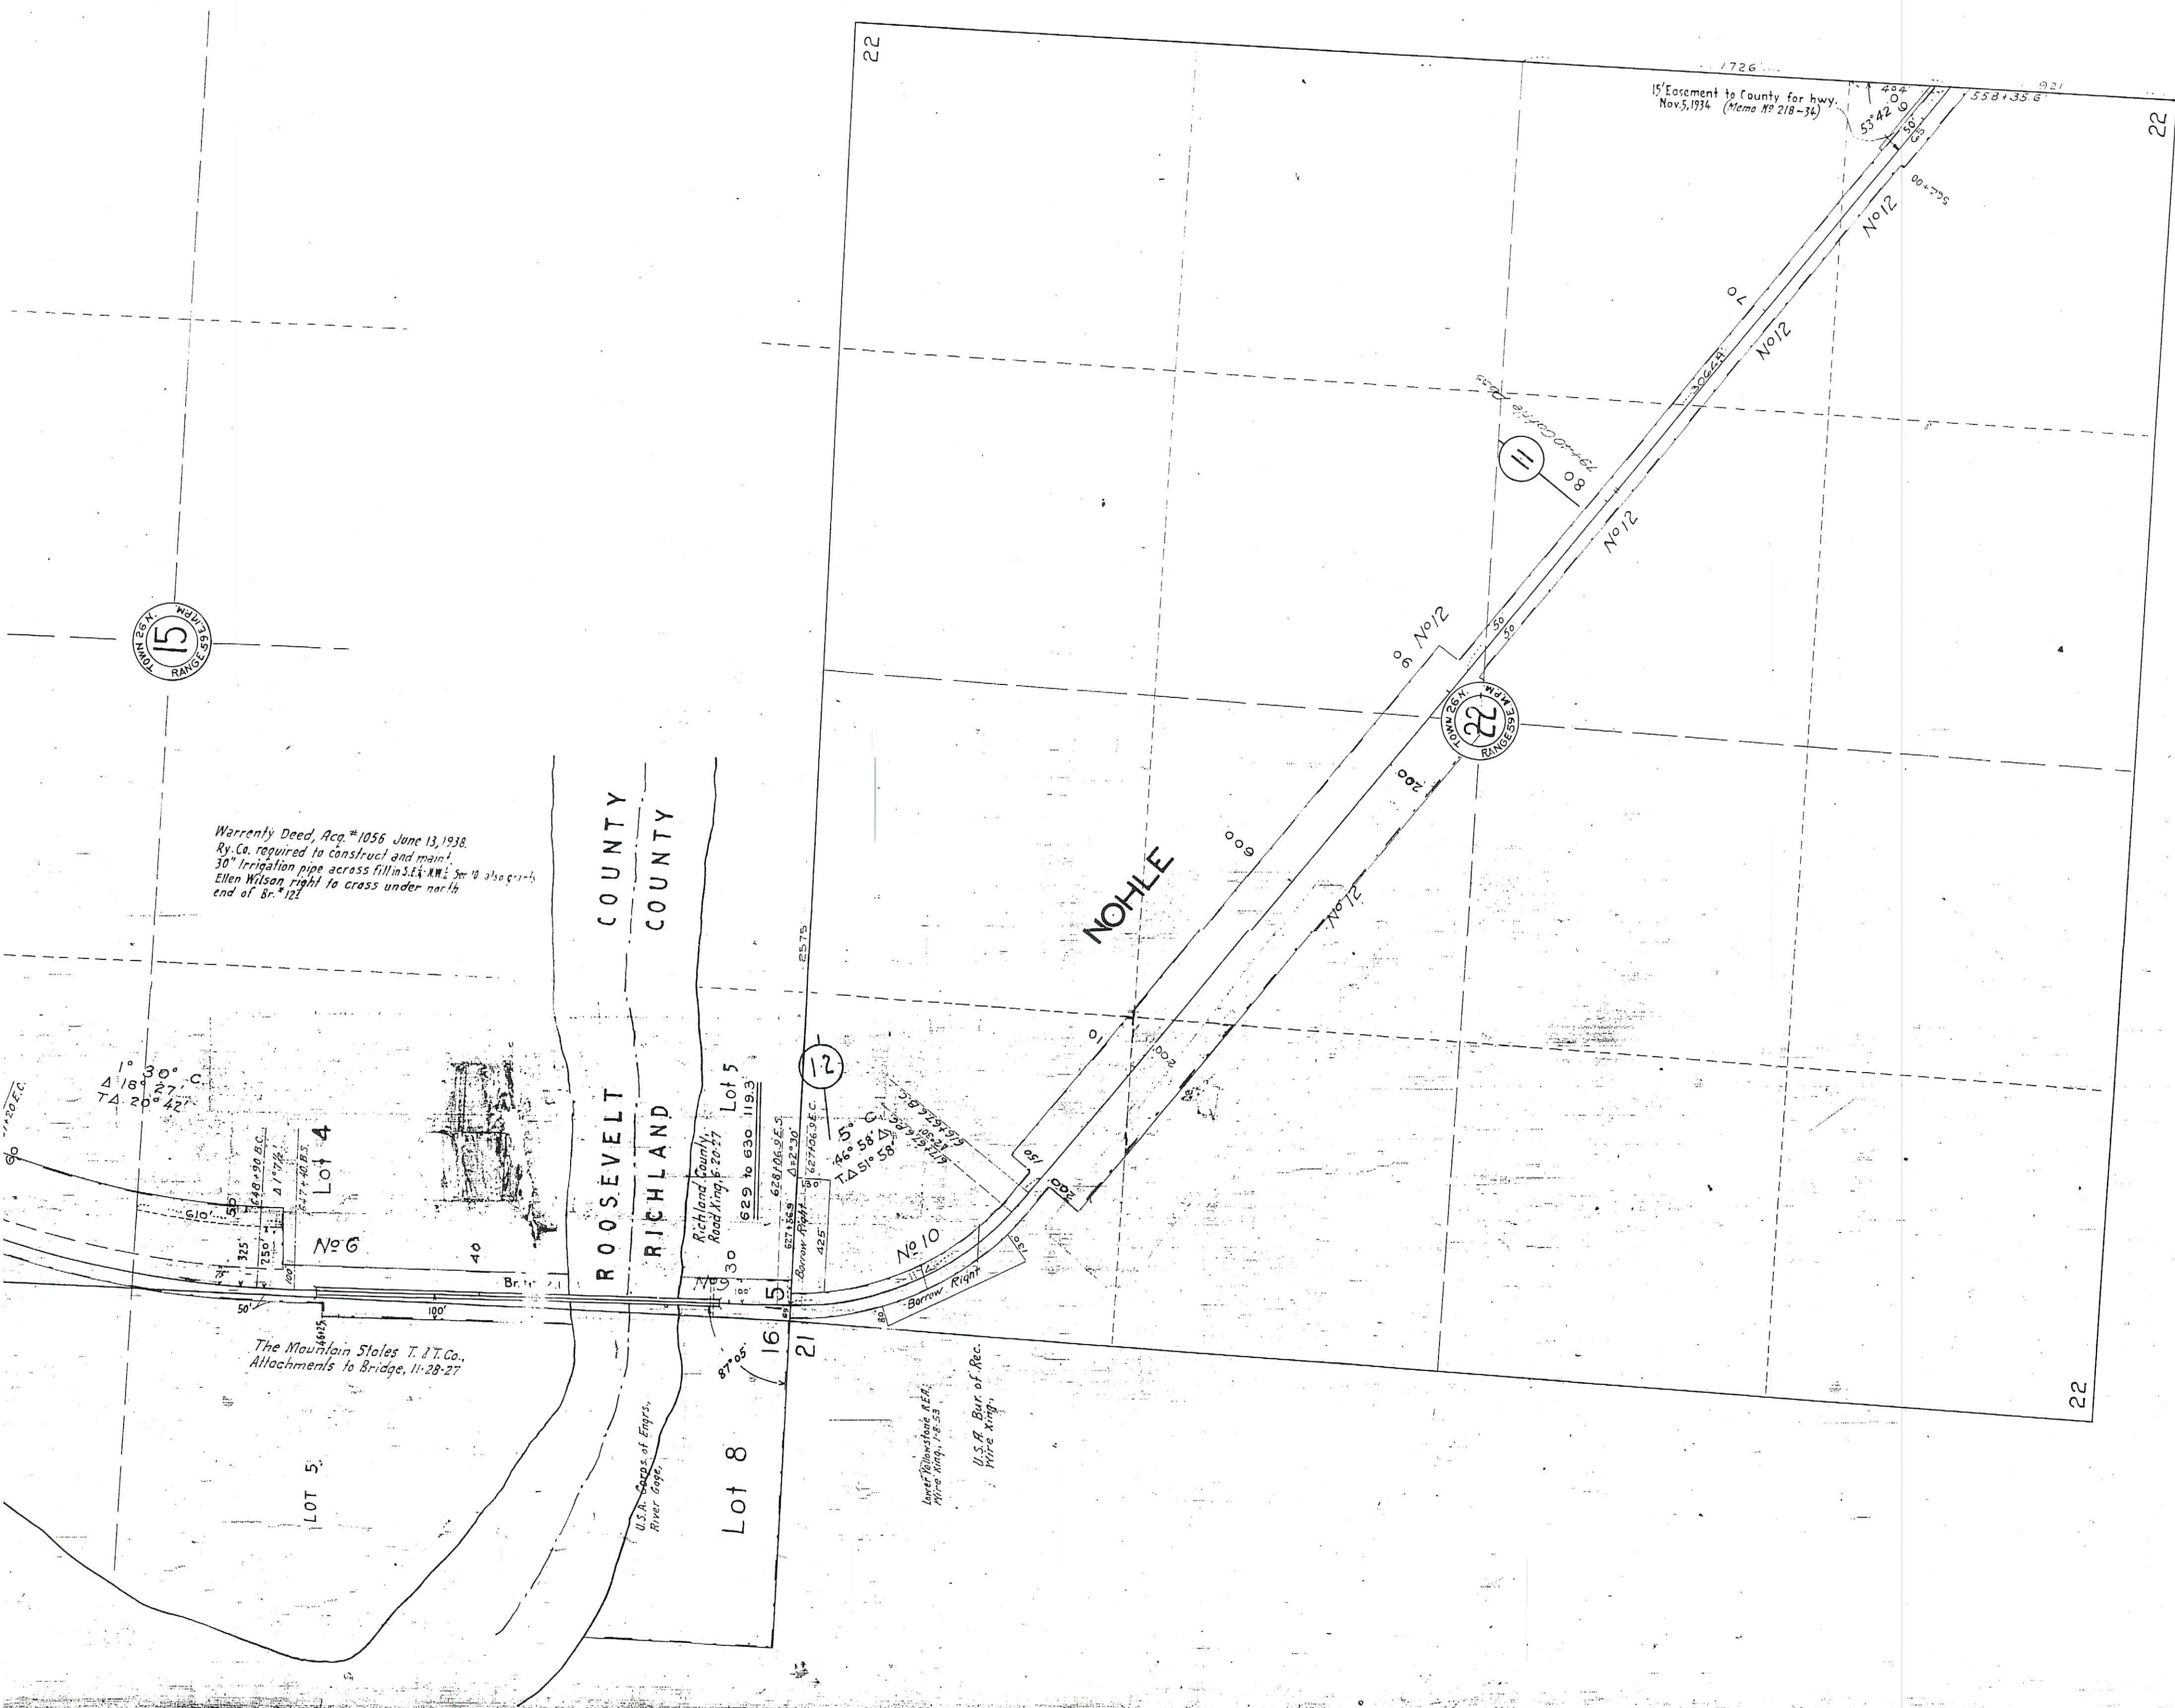

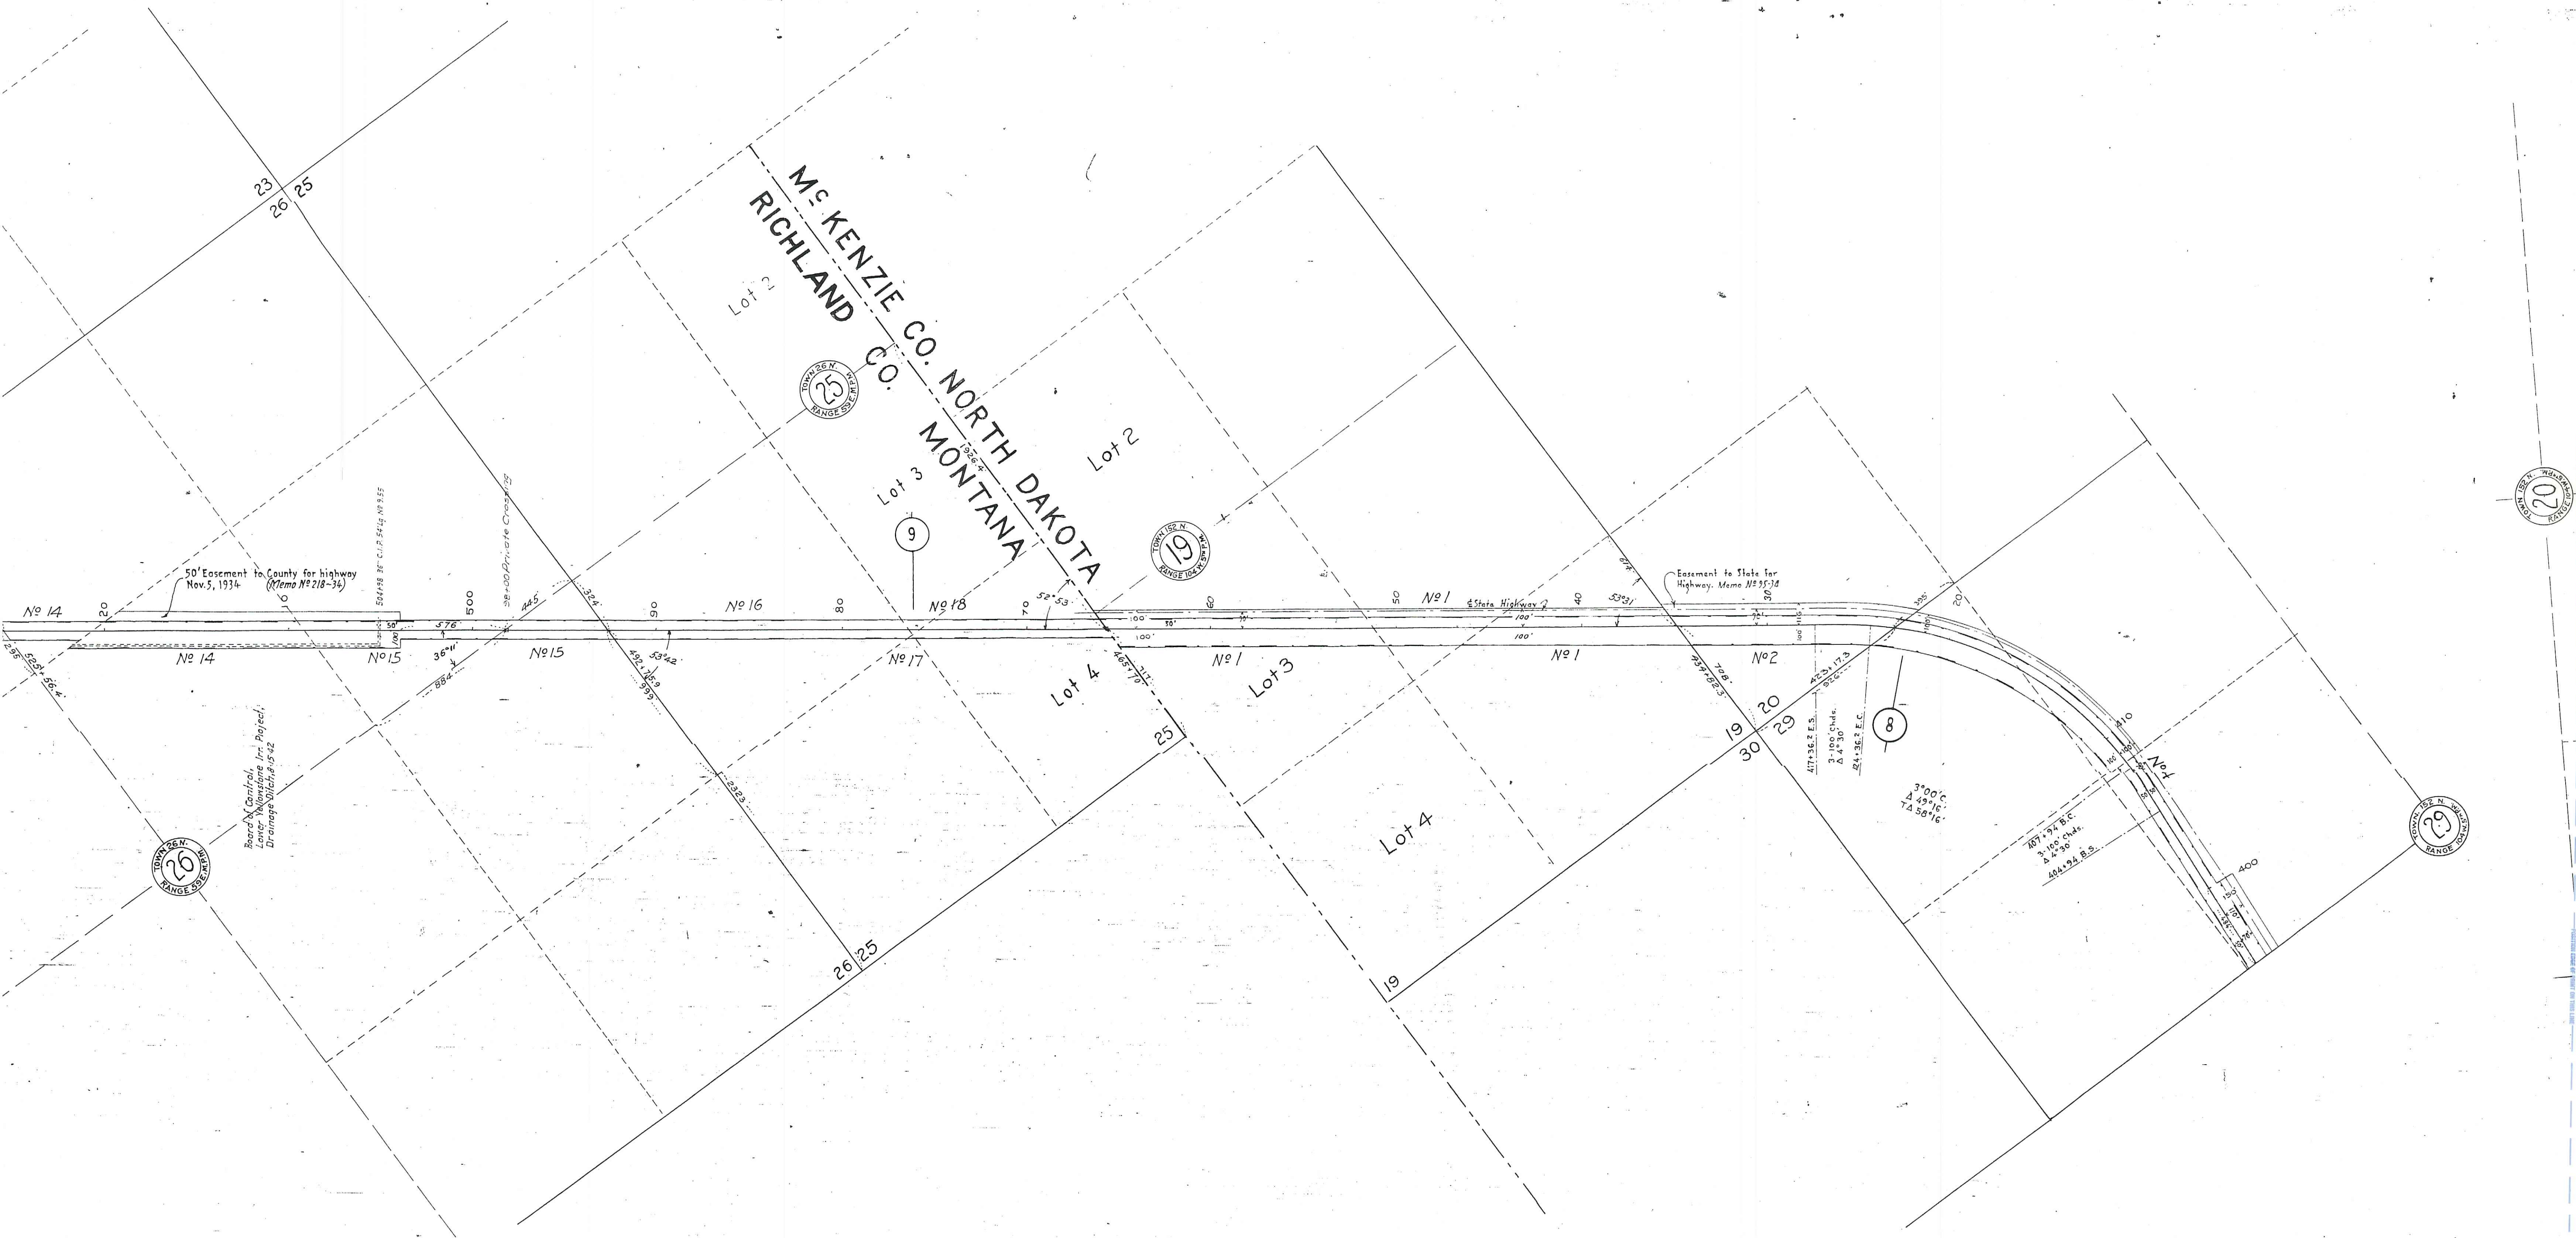

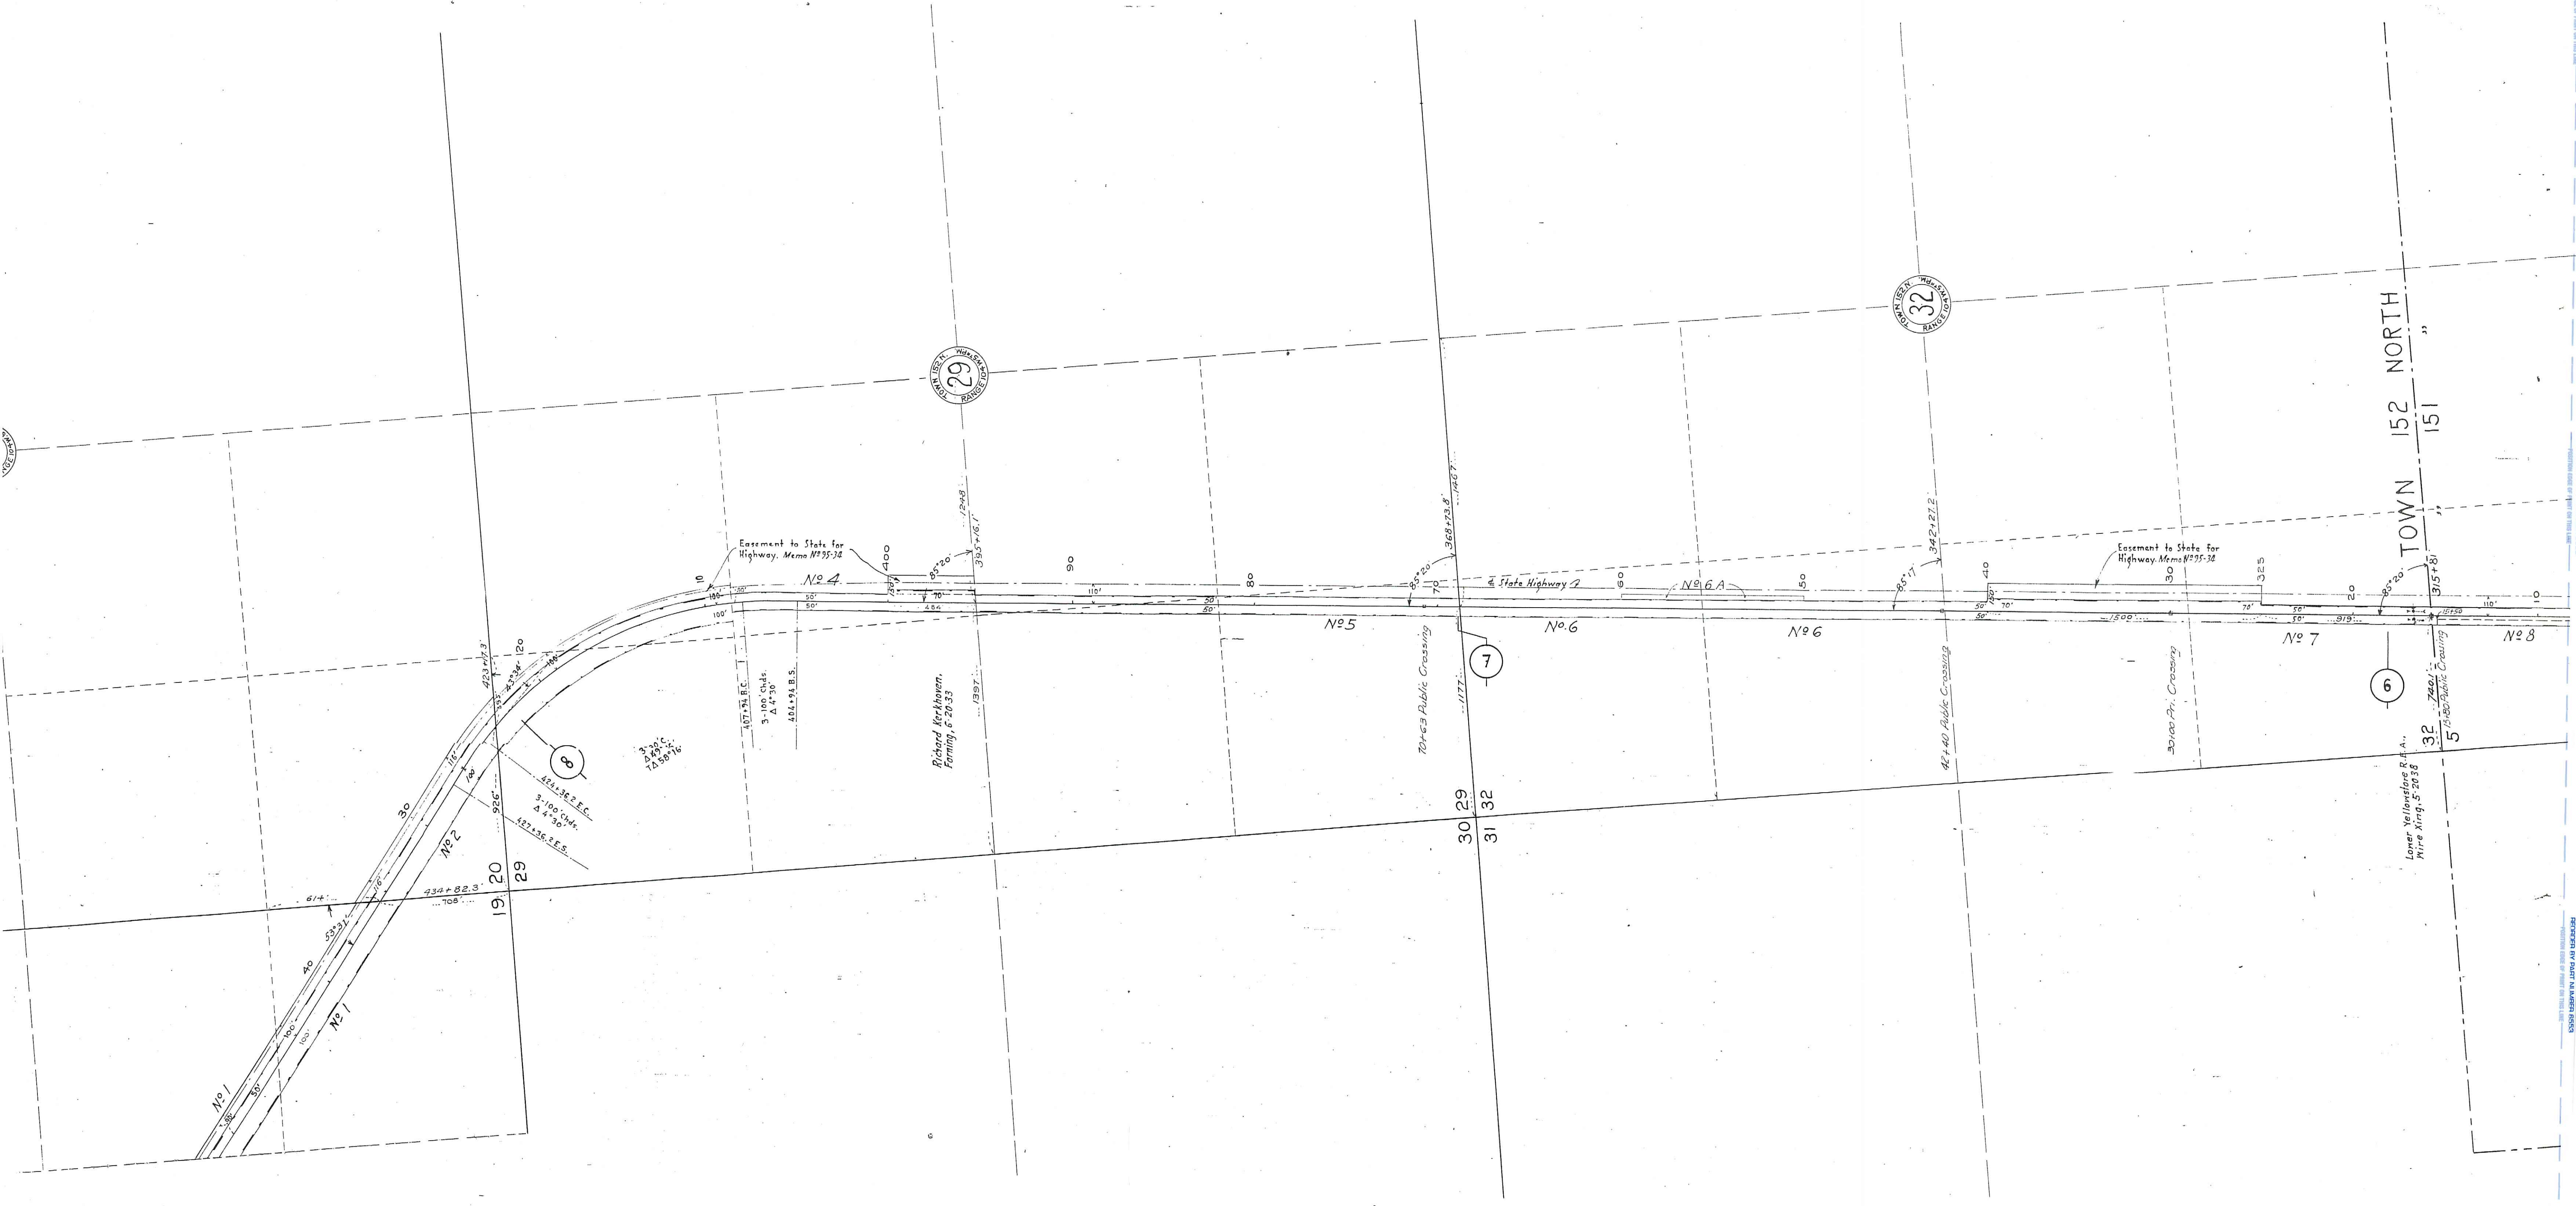

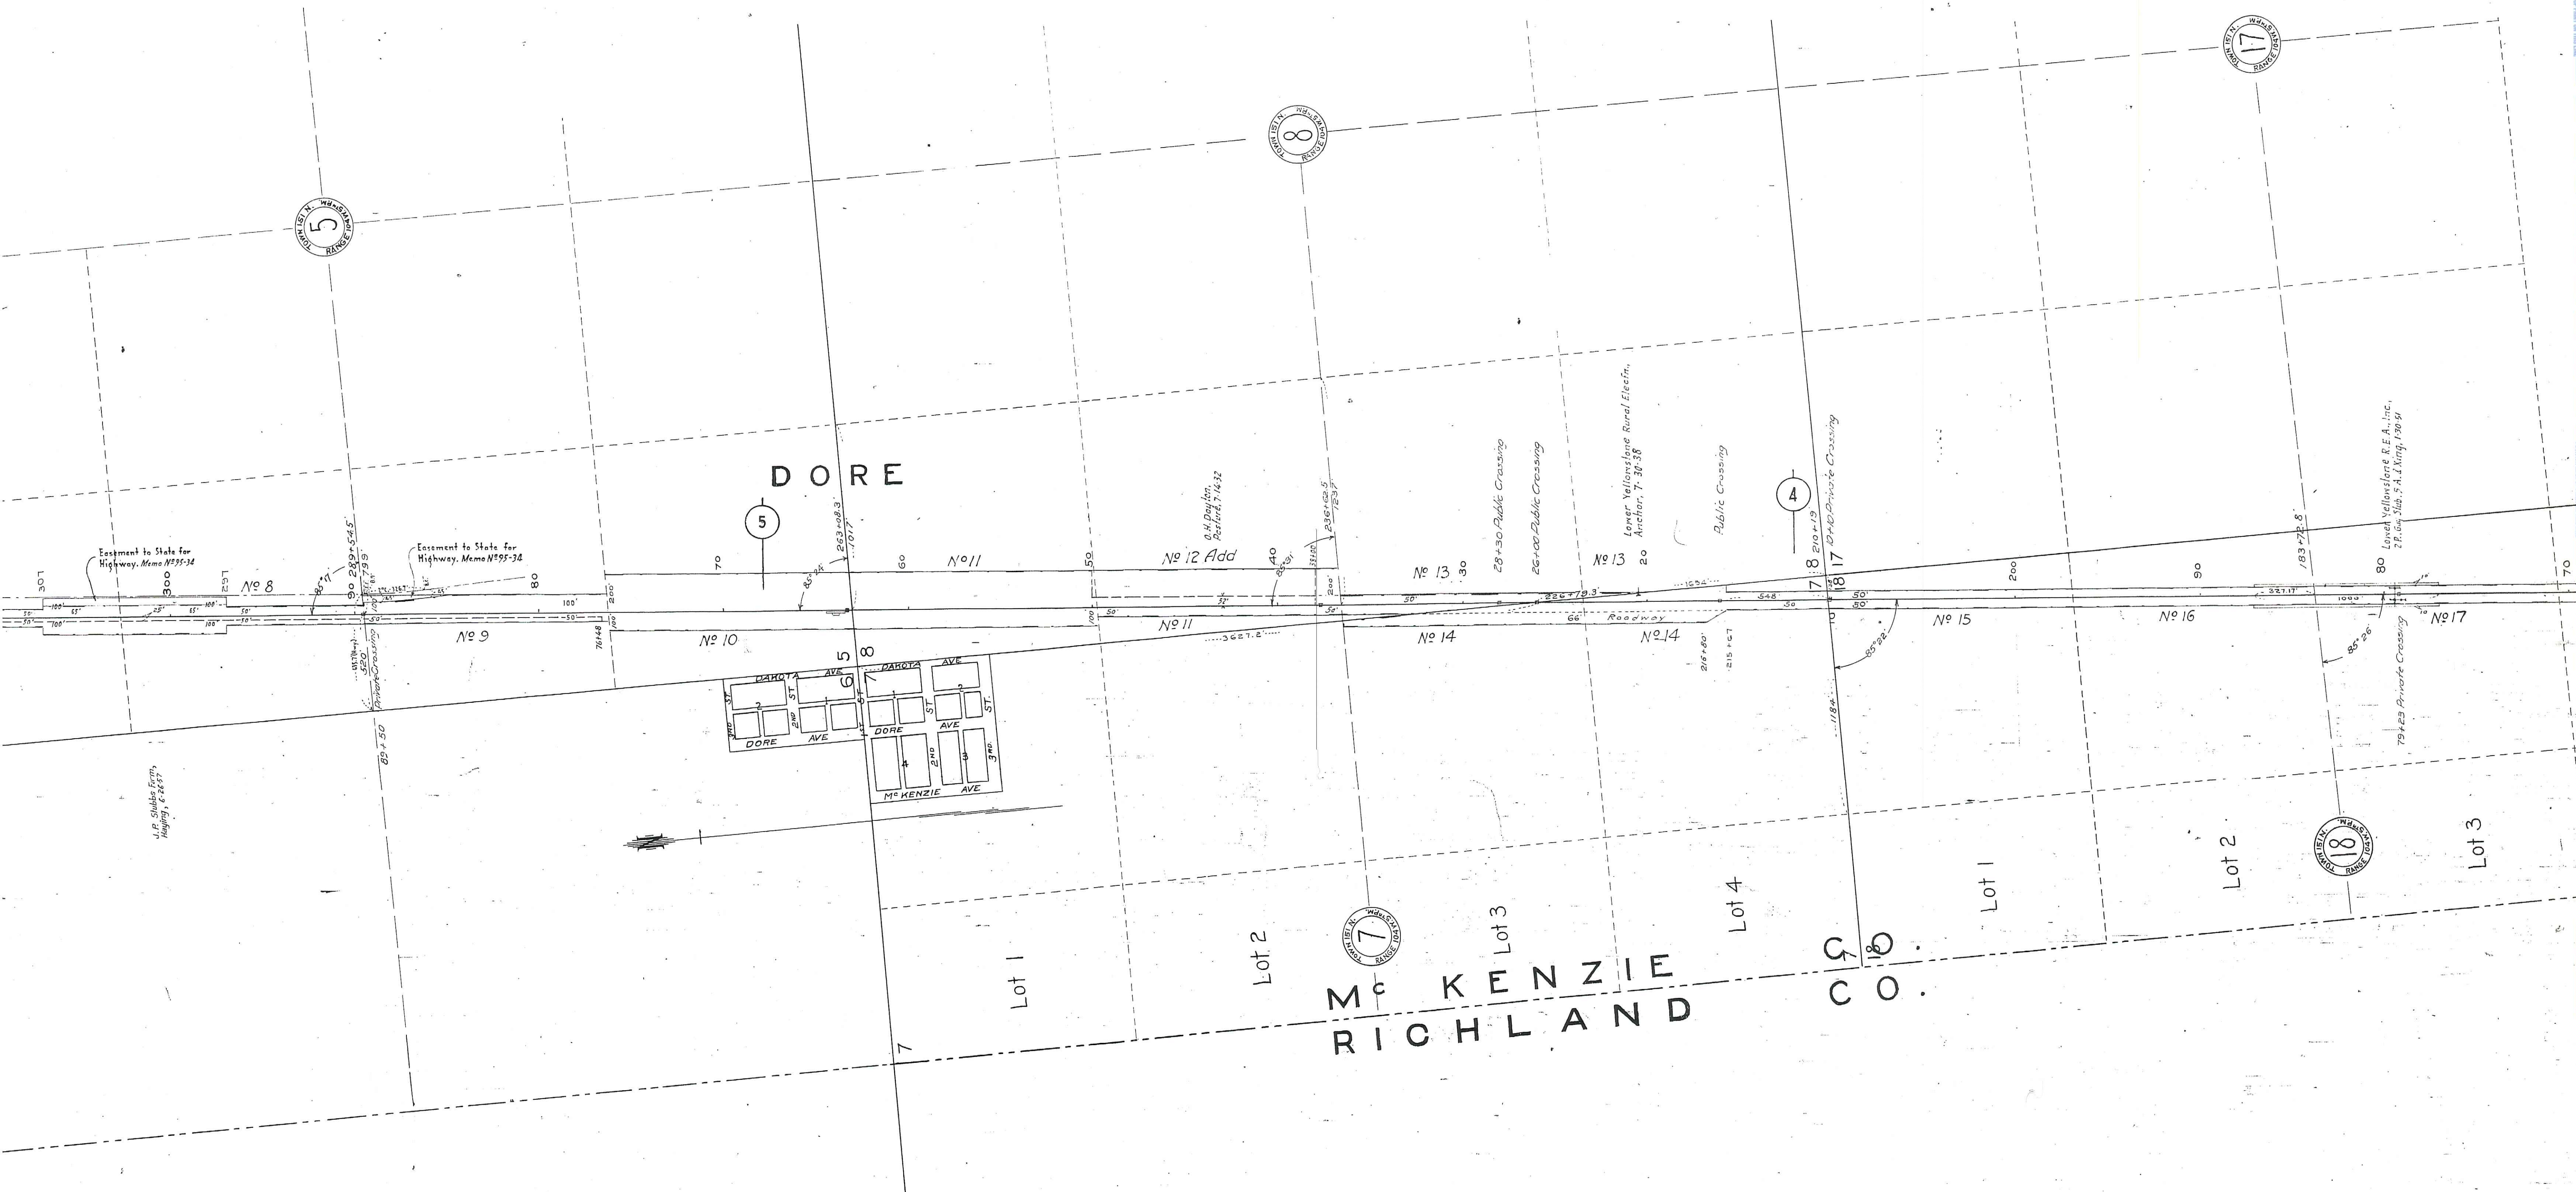

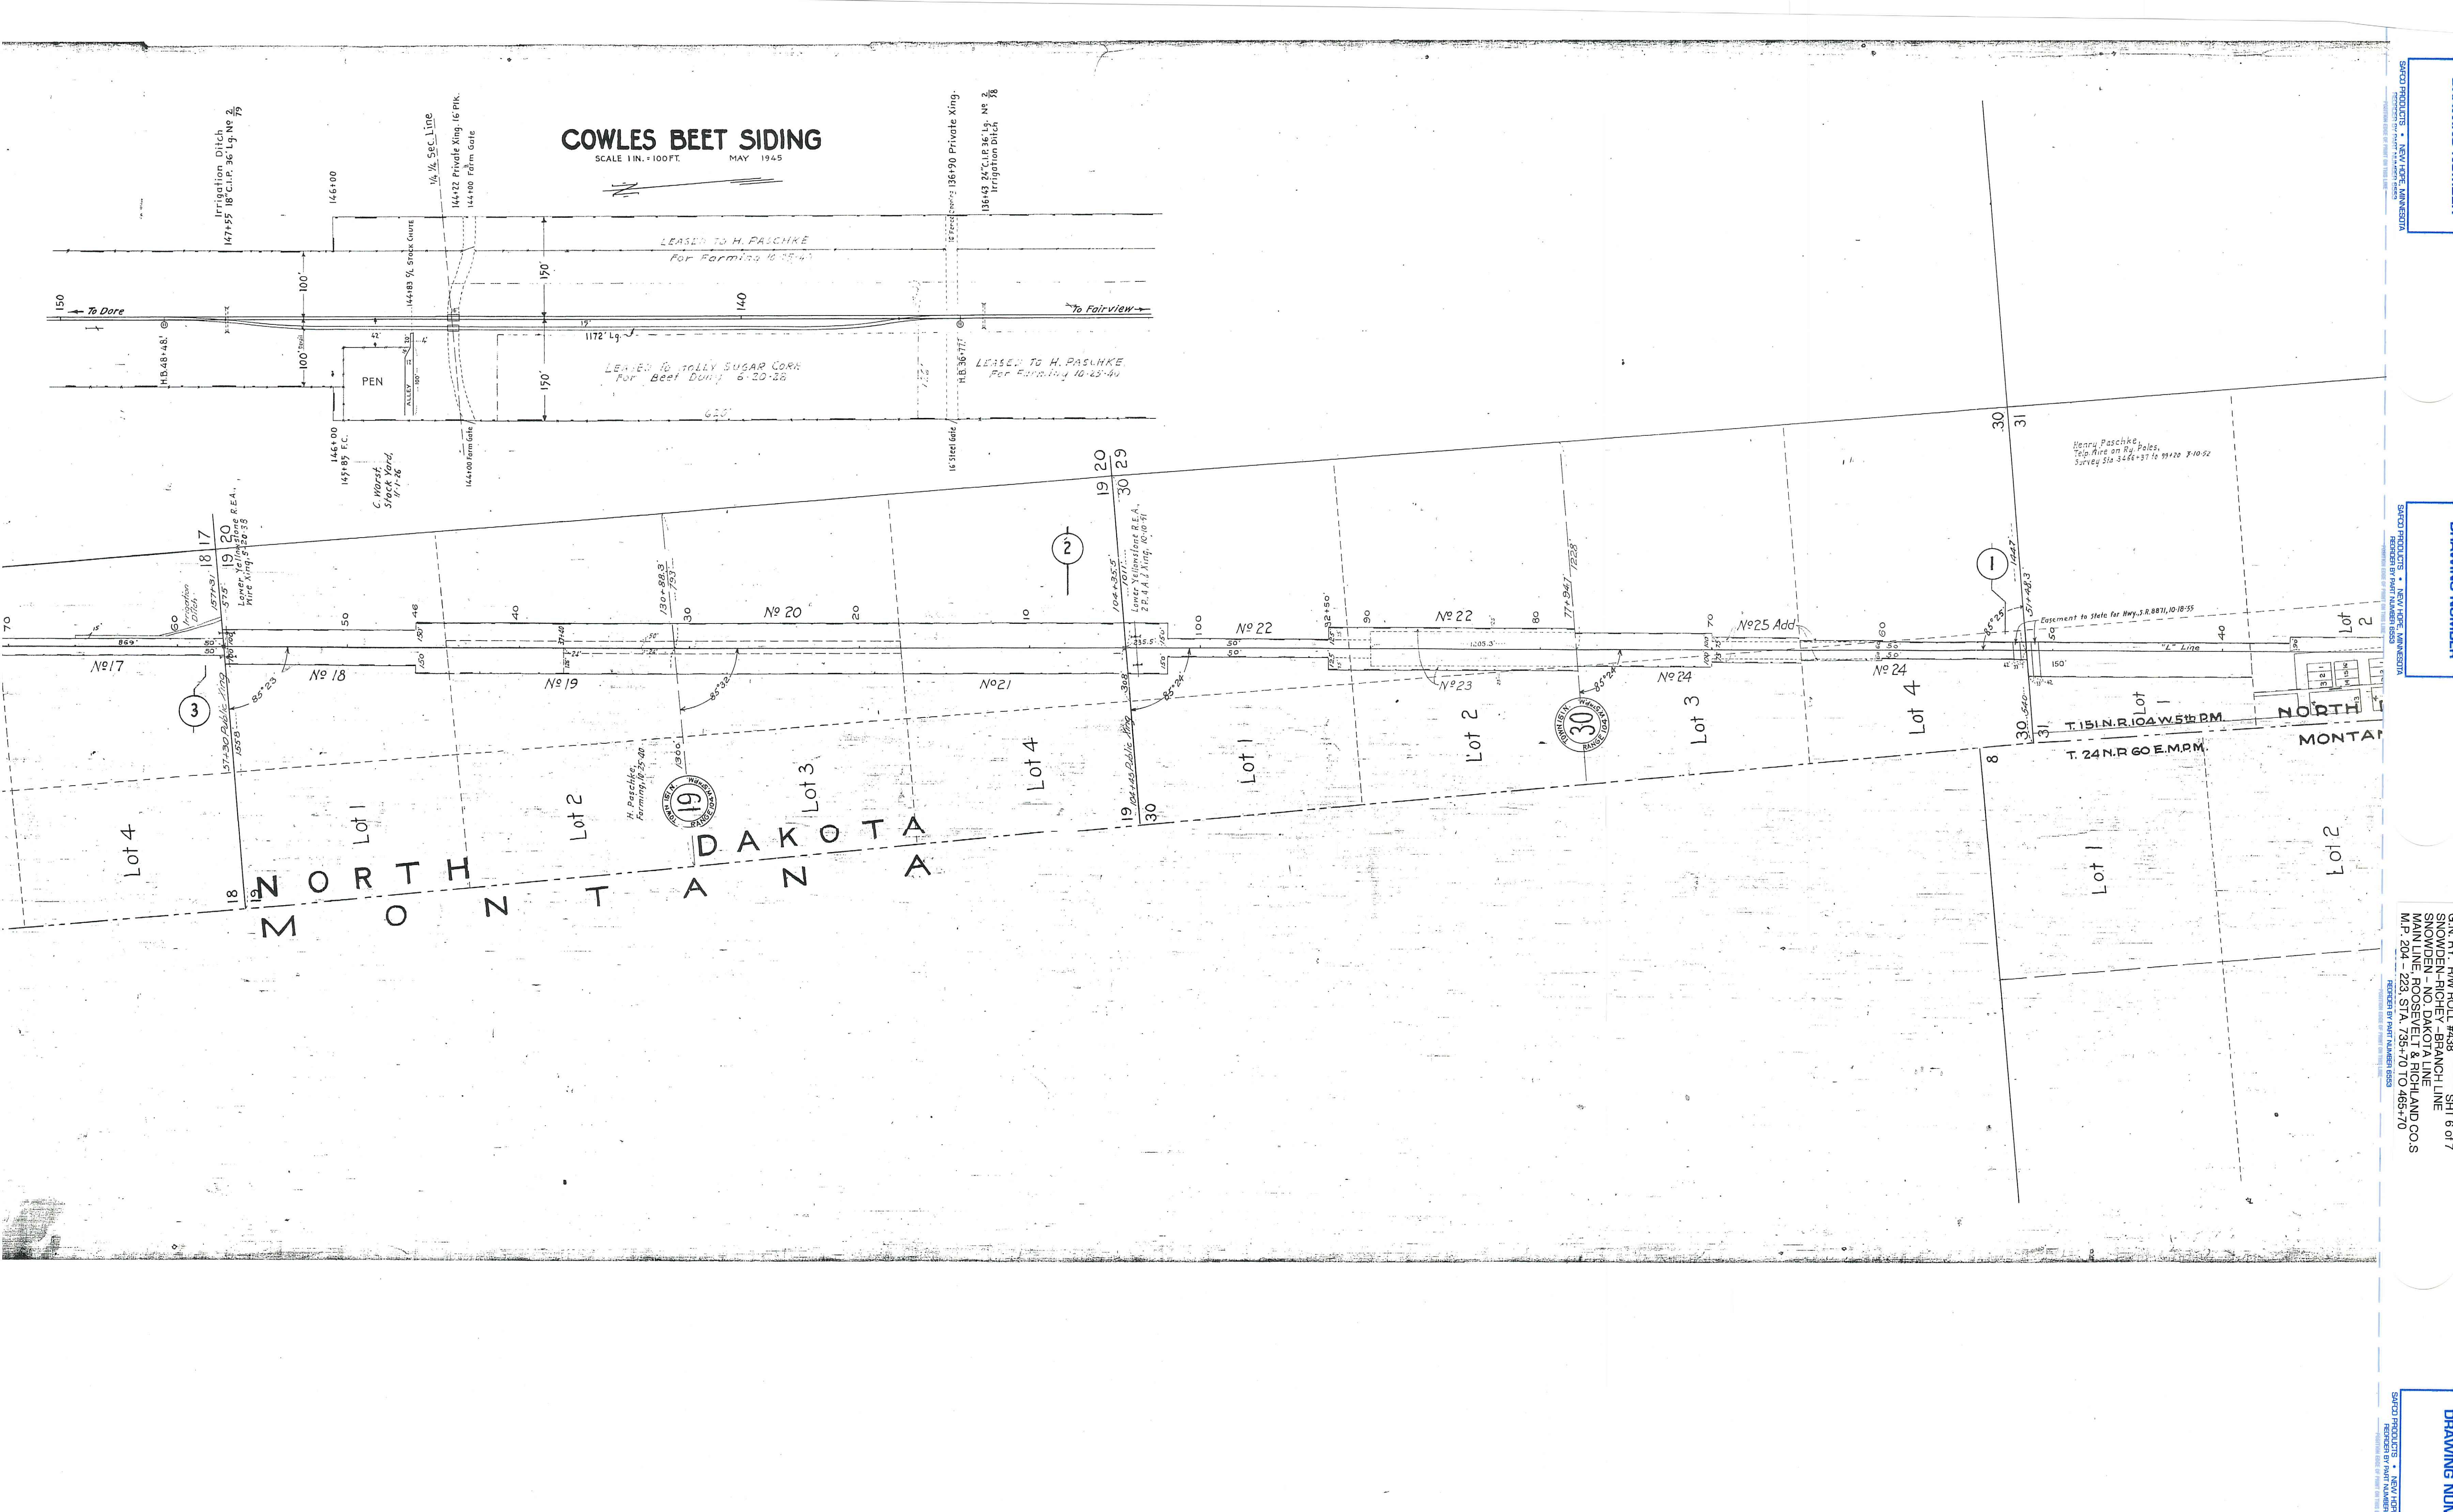

COWLES BEET SIDING

SCALE 1 IN. = 100 FT. MAY 1945



LEASER TO H. PASCHKE
For Farming 10-25-43

LEASER TO HOLLY SUGAR CORP.
For Beet Dump 6-20-38

LEASER TO H. PASCHKE
For Farming 10-25-43


C. Worst
Stock Yard
11-1-36

Henry Paschke
Tele. Hire on Ry. Poles
Survey Sta 3466+37 to 39+20 3-10-52

Easement to State for Hwy. 3 R. 8871, 10-18-55

T. 151 N. R. 104 W. 5th PM
T. 24 N. R. 60 E. M. PM.

NORTH
MONTANA

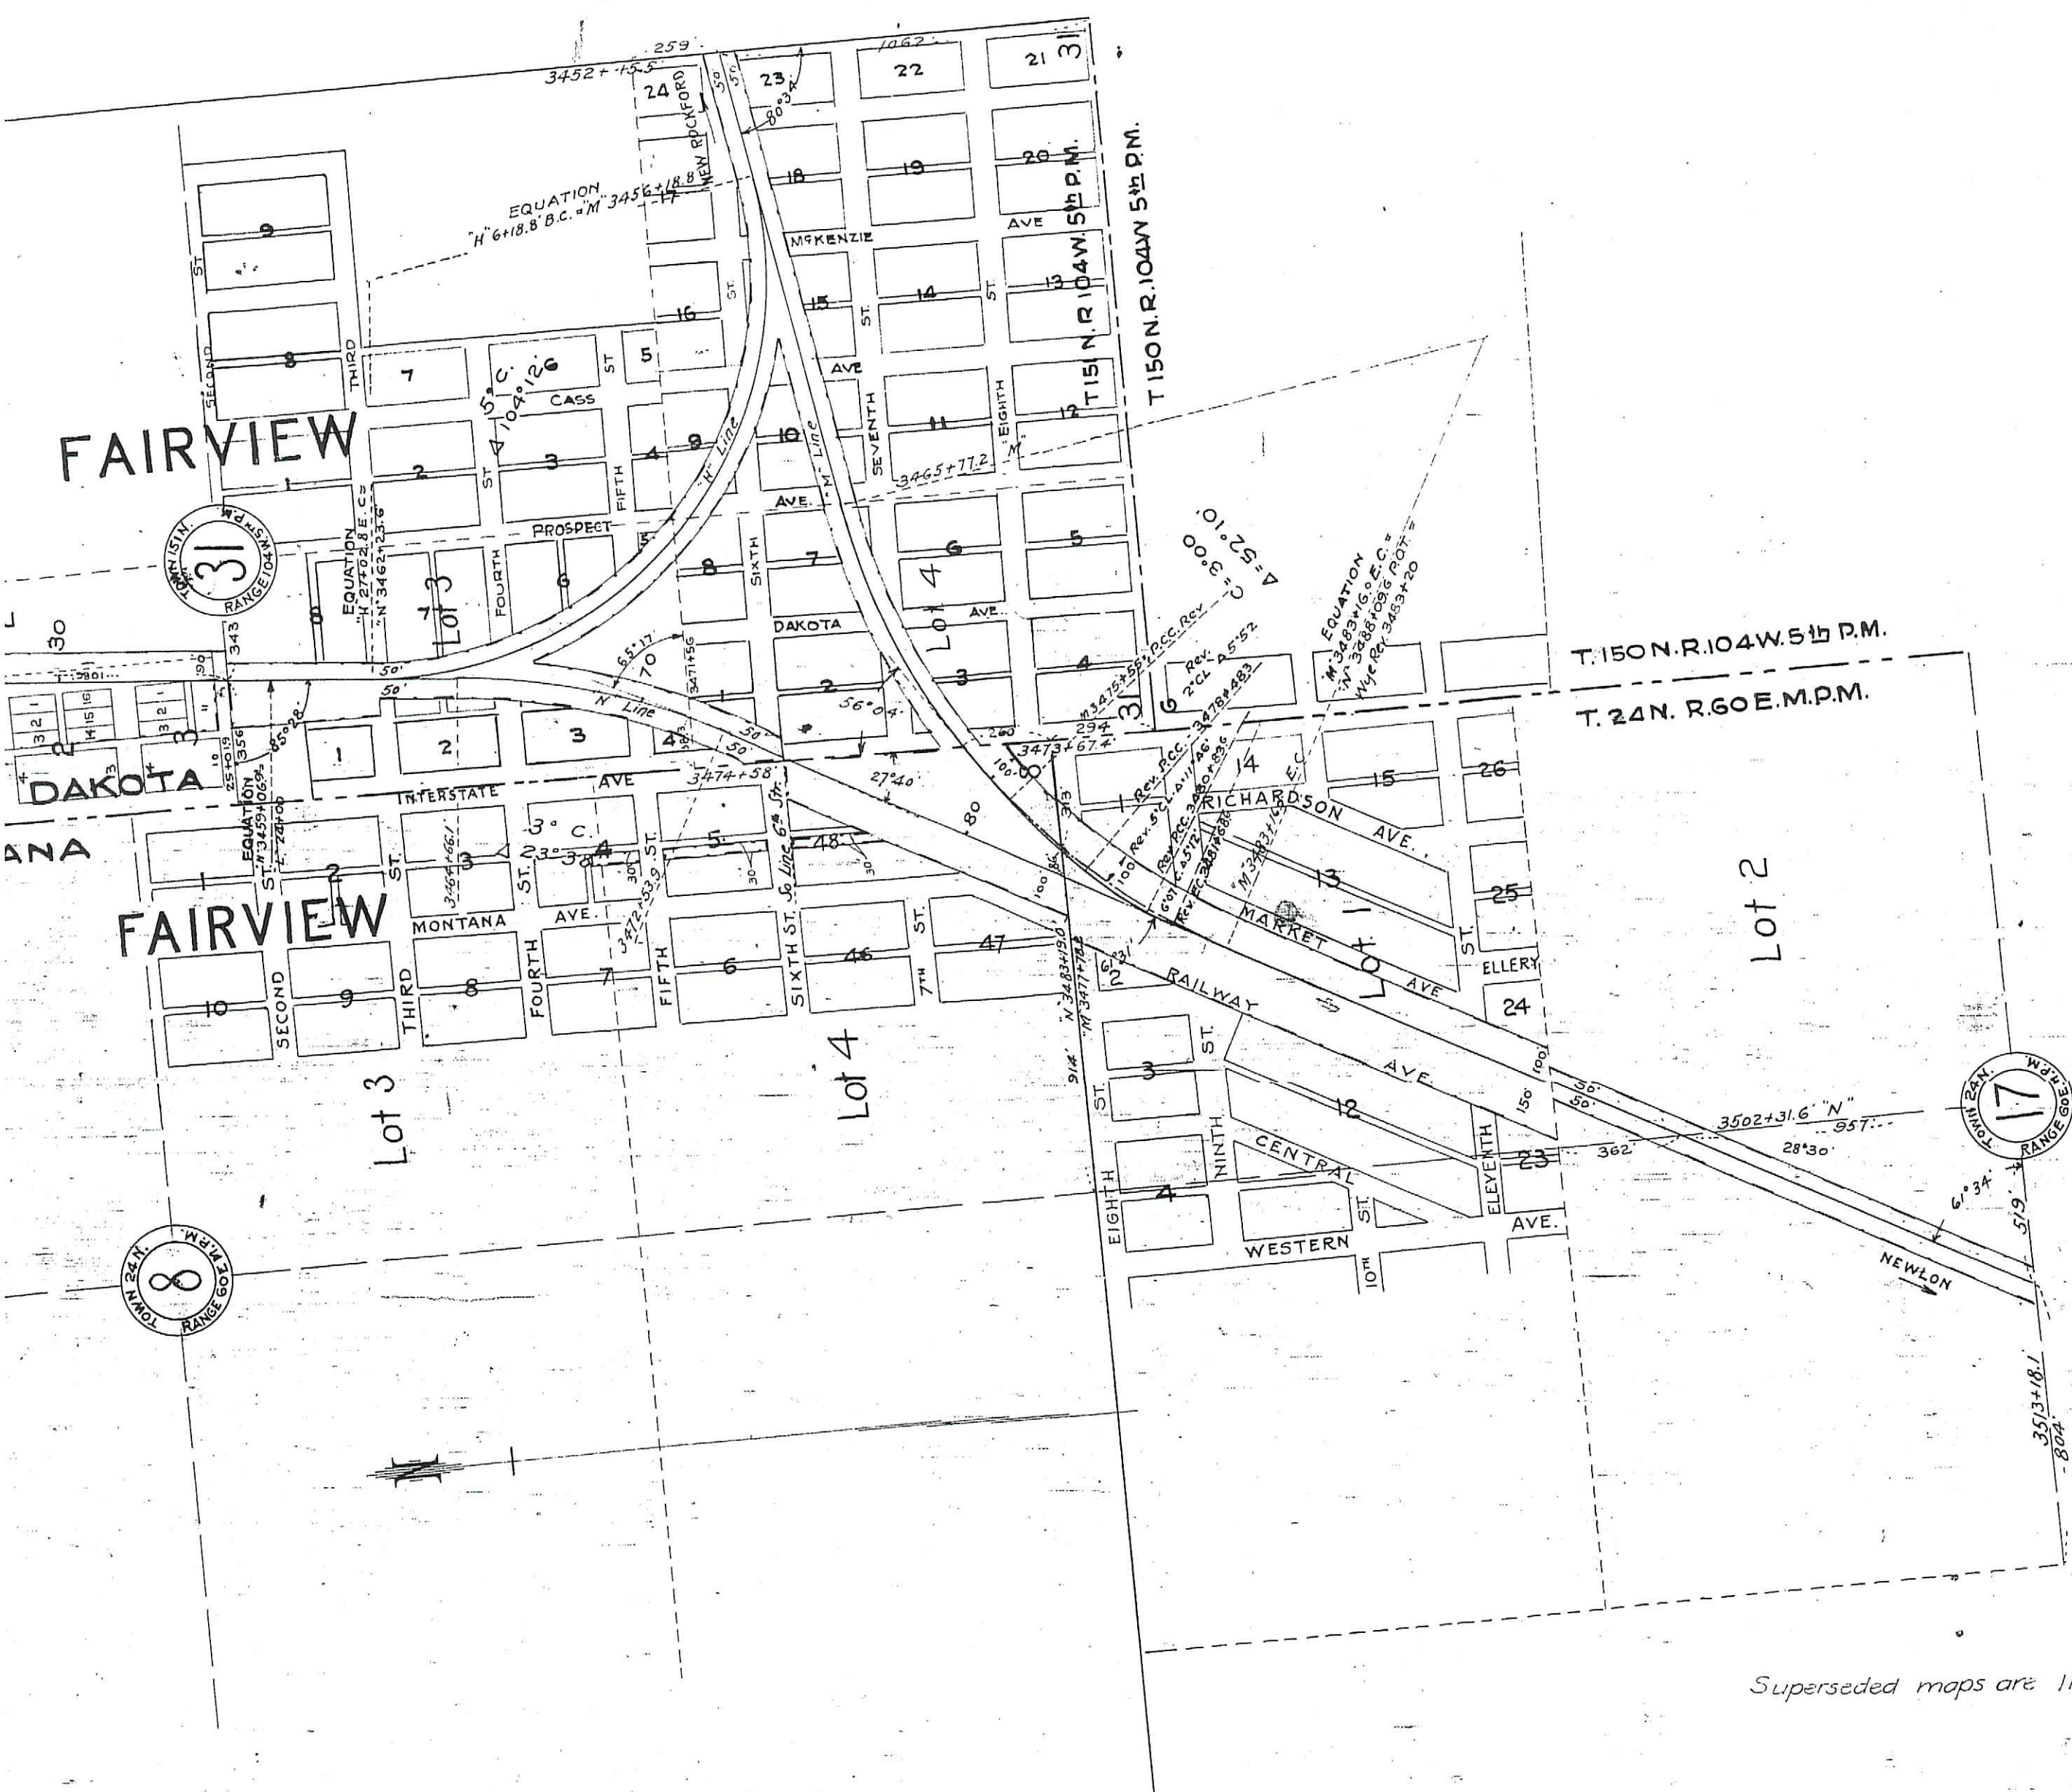

G. N. Ry. Purchased Montana Eastern Ry.
as of Dec. 31, 1928 A. F. E. 39474

GREAT NORTHERN RAILWAY
~~MONTANA DIVISION~~
SNOWDEN FAIRVIEW
RIGHT OF WAY MAP
MILE 0 TO MILE 14
SCALE 1" = 400 FT. DEC. 1914

Superseded maps are 11352-2; 1135-14-1