


1010-50-1

1"=500' FEB 1926 ARRO OIL & REFINING CO. 2696

90-6

63-99.4

GREAT NORTHERN RAILWAY
BUTTE DIVISION
MOCCASIN - LEWISTOWN SECTION
ARRO OIL & REFINING CO. SPUR
2.5 MILES WEST OF
LEWISTOWN, MONTANA
SCALE 1" = 200 FT.
FEB. 1926

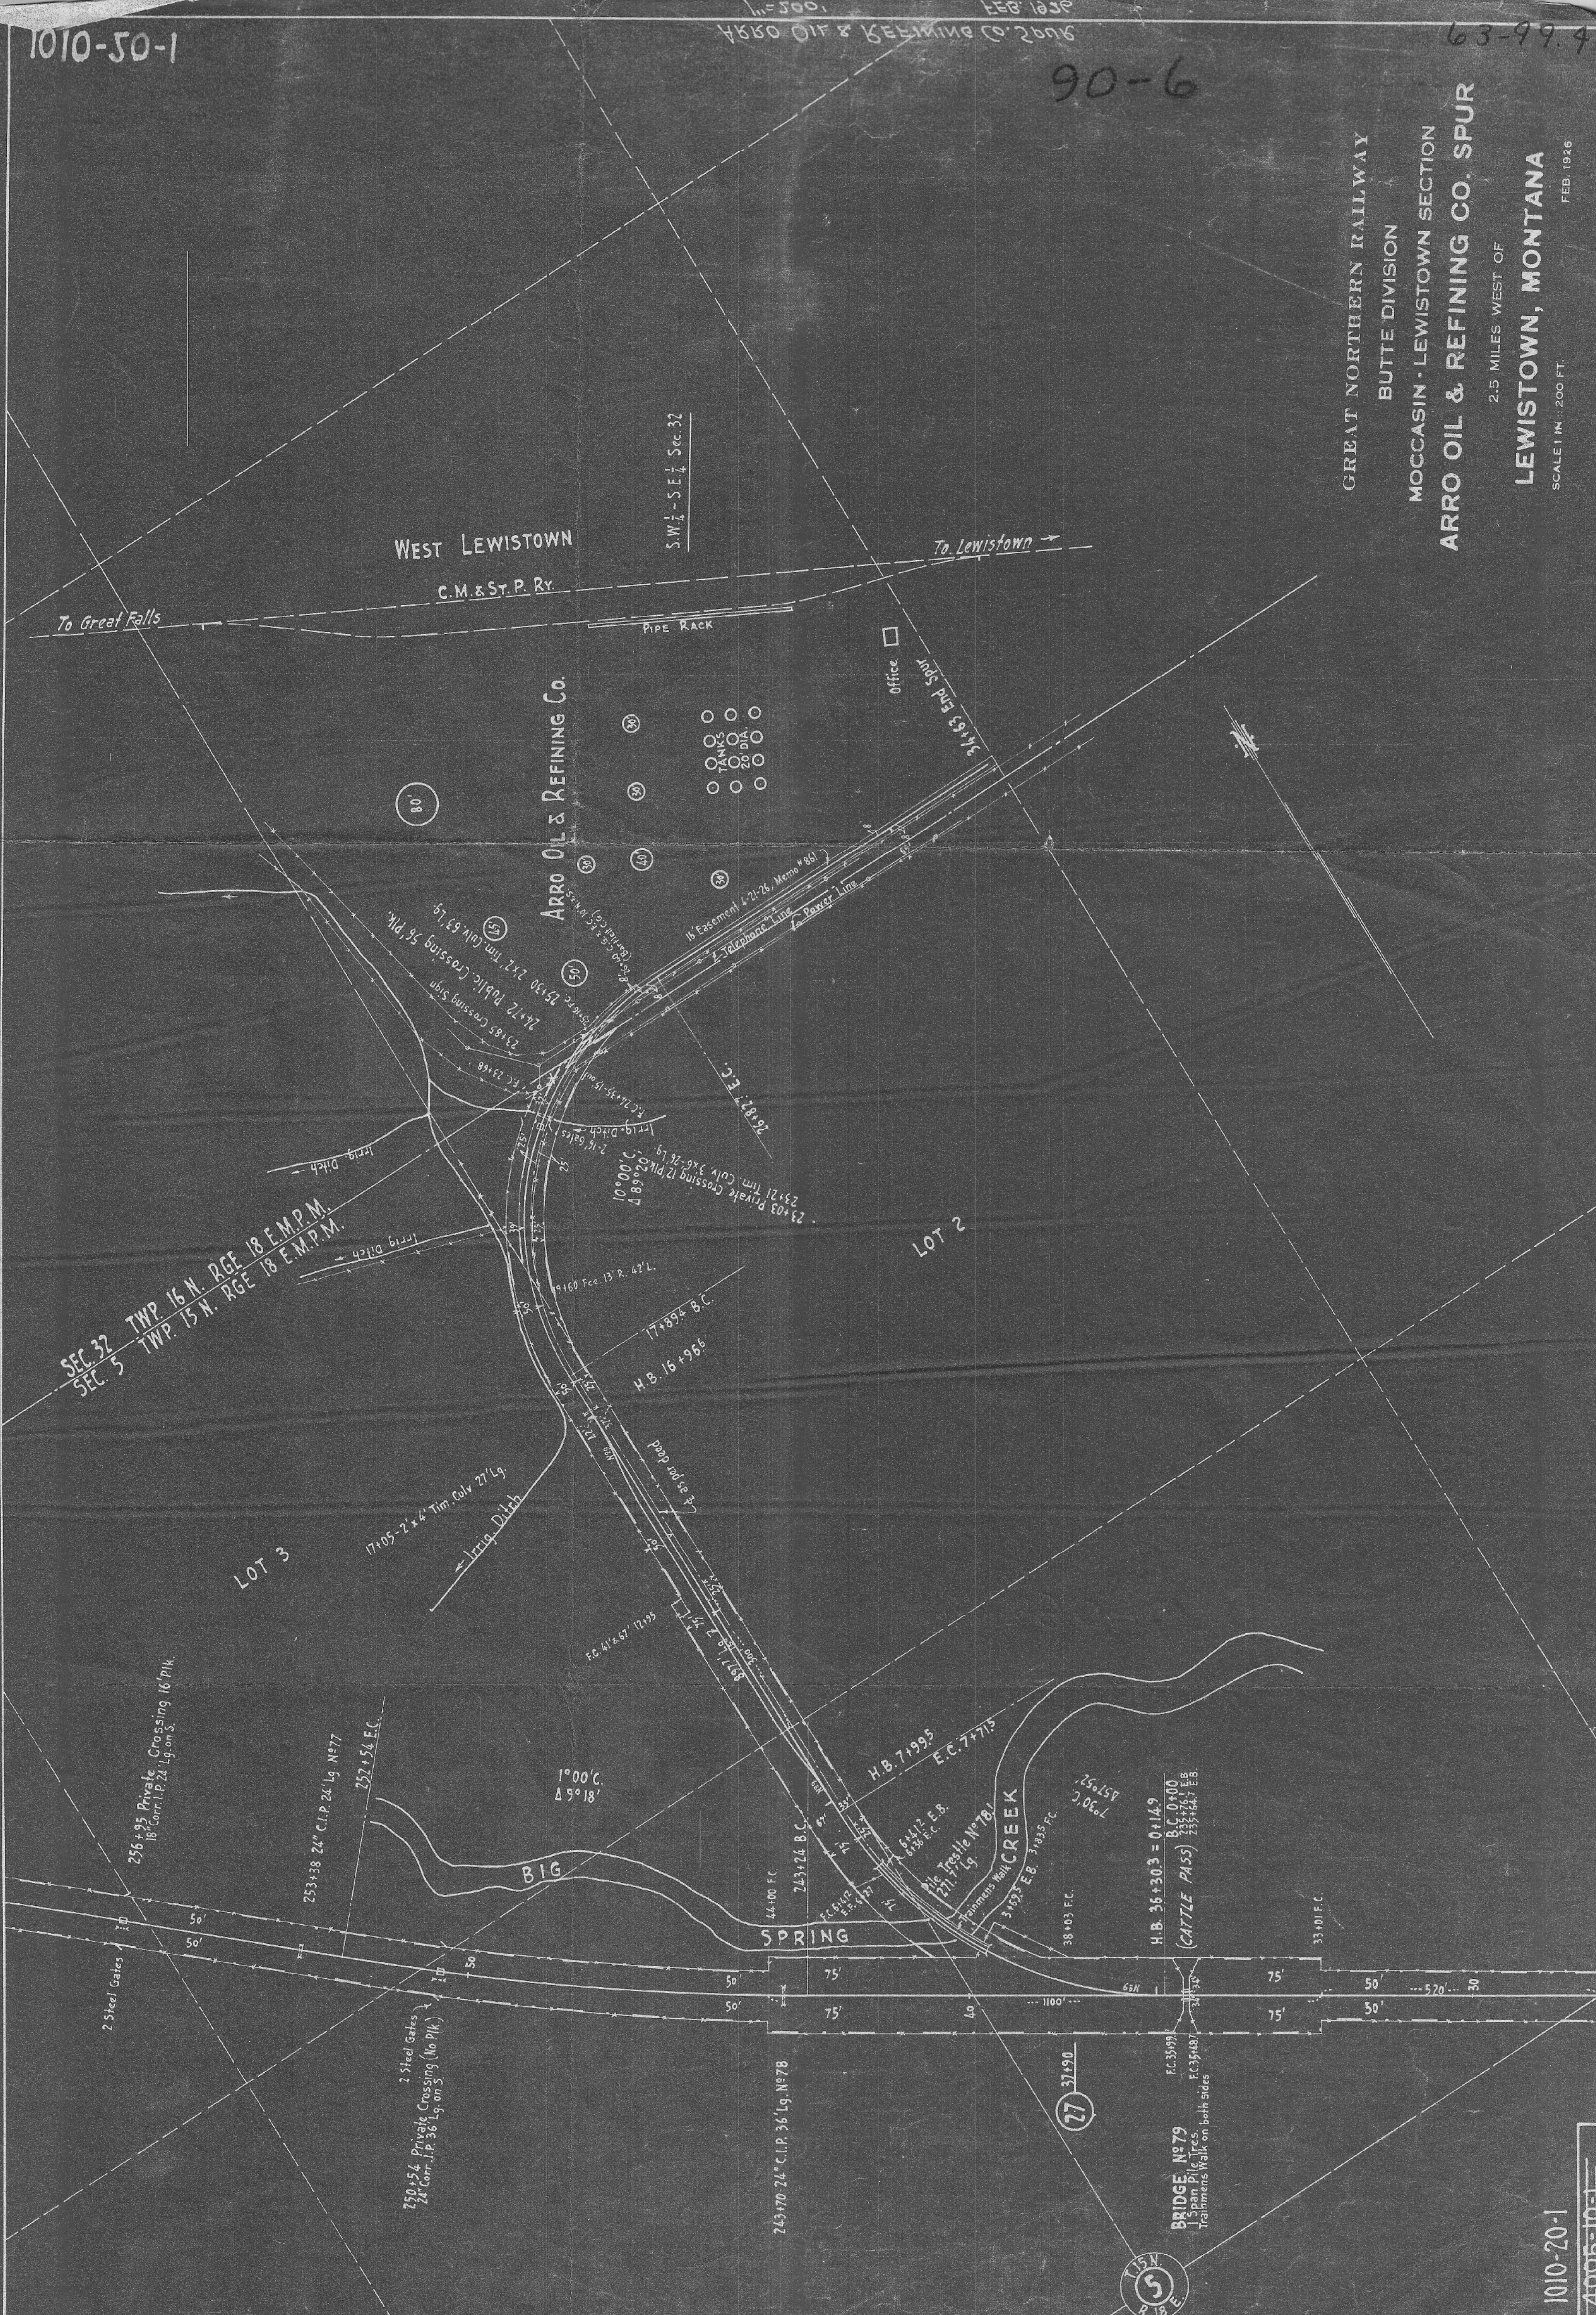

1"=500' FEB 1926 ARRO OIL & REFINING CO. 2696

1010-50-1

1010-20-1

4005-10-1

BRIDGE No 79
Span Pile Ties.
Trailmen's Walk on both sides

15° N
R 18° E