


BURLINGTON NORTHERN INC.  
STATE OF MONTANA, COUNTY OF TREASURE  
SECTION 3, TOWNSHIP 4 NORTH, RANGE 37 EAST, P.M.M.

SCALE: 1" = 400'

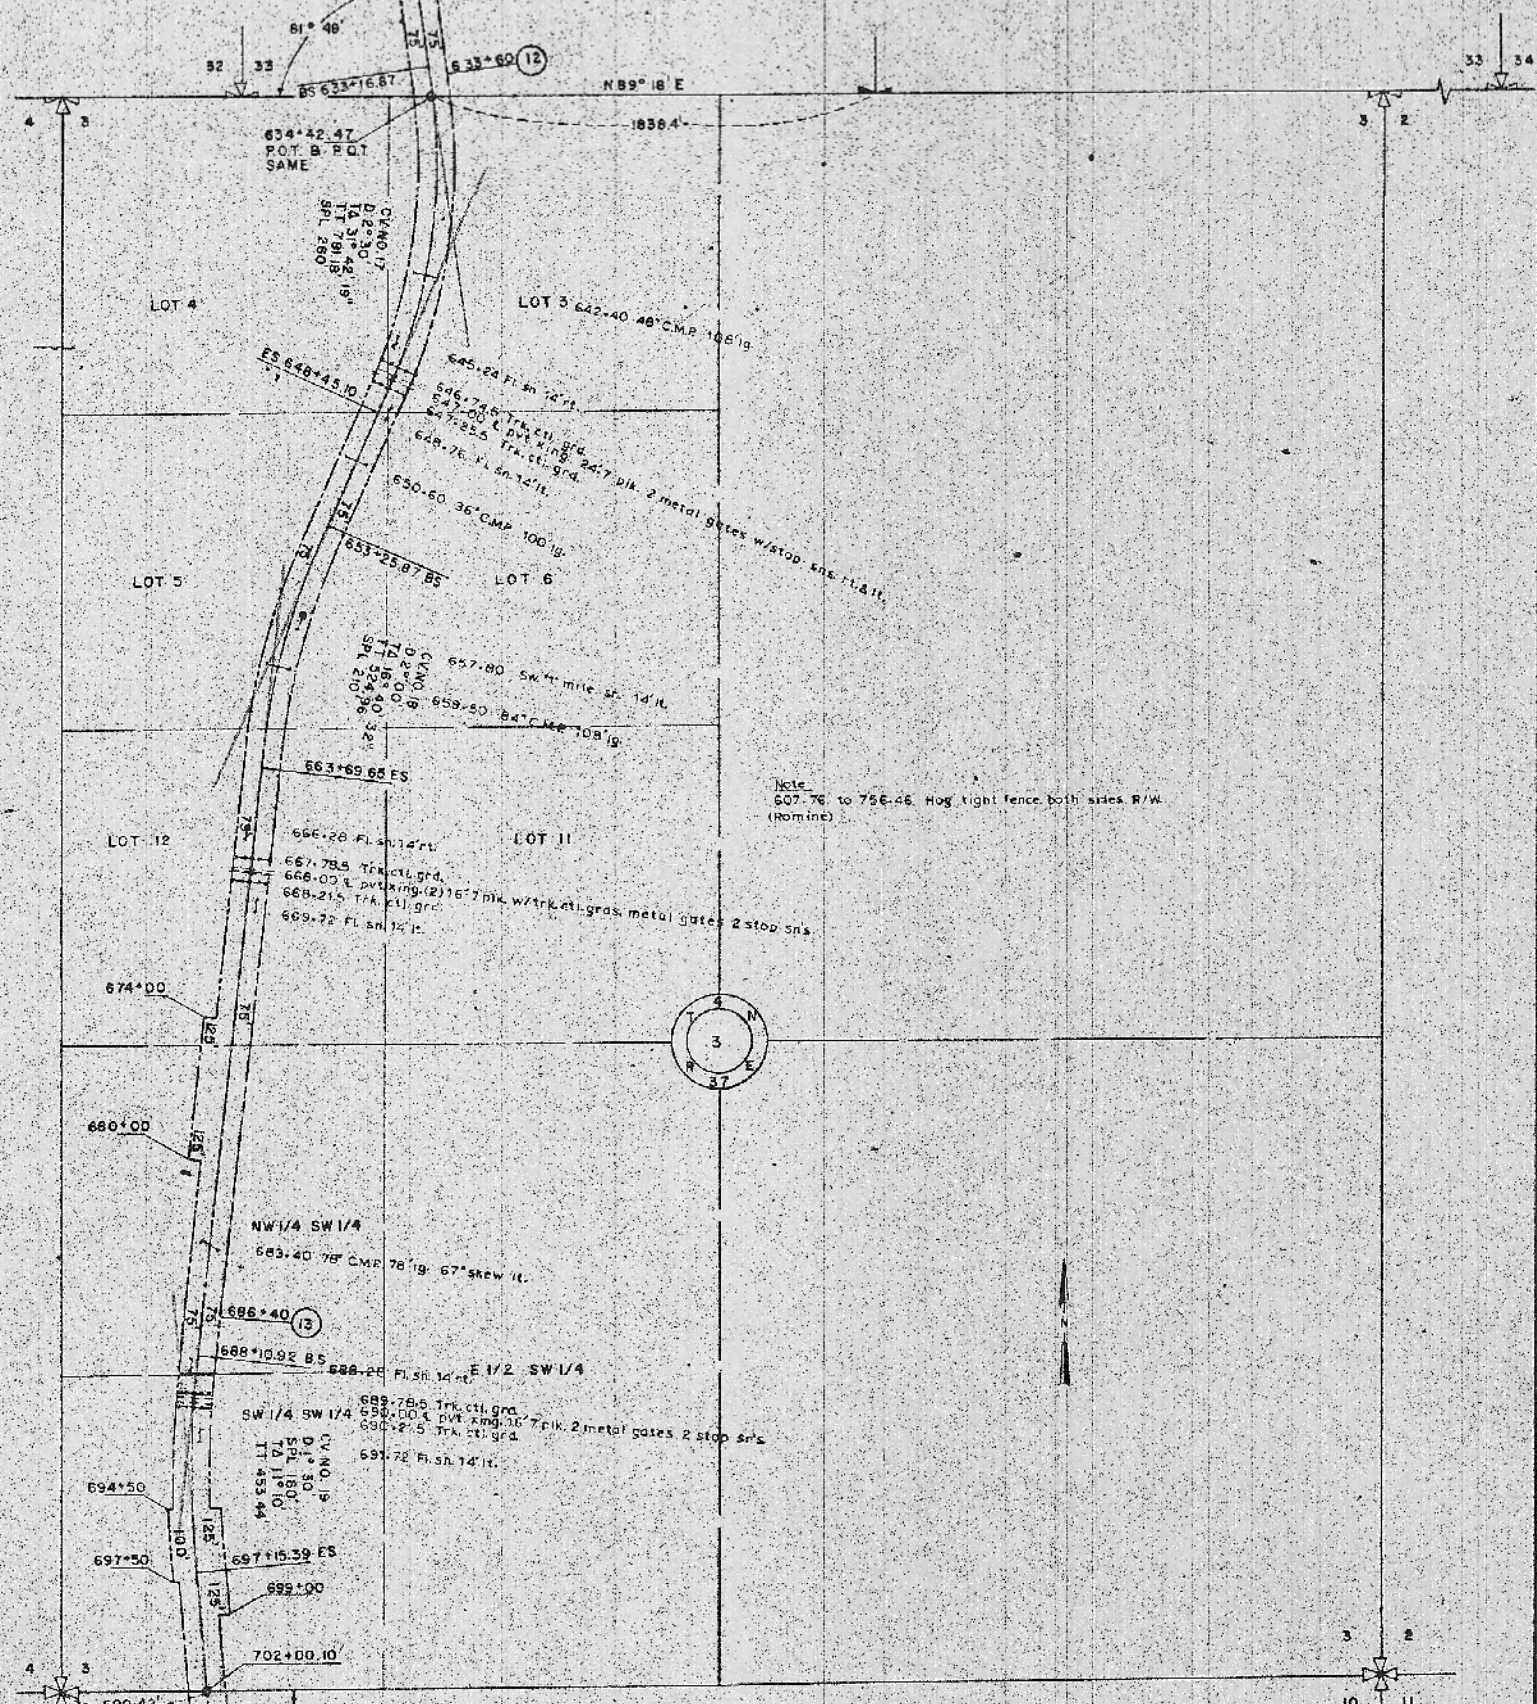

CERTIFICATE OF SURVEY

I, DAVID W. McCULLOUGH, A REGISTERED LAND SURVEYOR, IN THE STATE OF MONTANA, HEREBY CERTIFY THAT BETWEEN THE DATES OF MAY 20, 1972 AND JUNE 22, 1972, A CAREFUL AND ACCURATE SURVEY OF THE ABOVE DESCRIBED TRACT OF LAND WAS MADE UNDER MY DIRECTION AND SUPERVISION AND THAT THE DISTANCES AND COURSES AS SHOWN ARE CORRECT TO THE BEST OF MY KNOWLEDGE AND BELIEF.

*David W. McCullough*  
REGISTRATION NUMBER 623 ES  
HURLBUT, KERSICH & McCULLOUGH  
Consulting Engineers, 937 Grand Avenue  
Billings, Montana 59102  
REV. 3/23/73  
M-014-44-72 10/10/72

