


BURLINGTON NORTHERN INC.
STATE OF MONTANA, COUNTY OF TREASURE
SECTION 22, TOWNSHIP 4 NORTH, RANGE 37 EAST, P.M.M.

SCALE: 1" = 400'

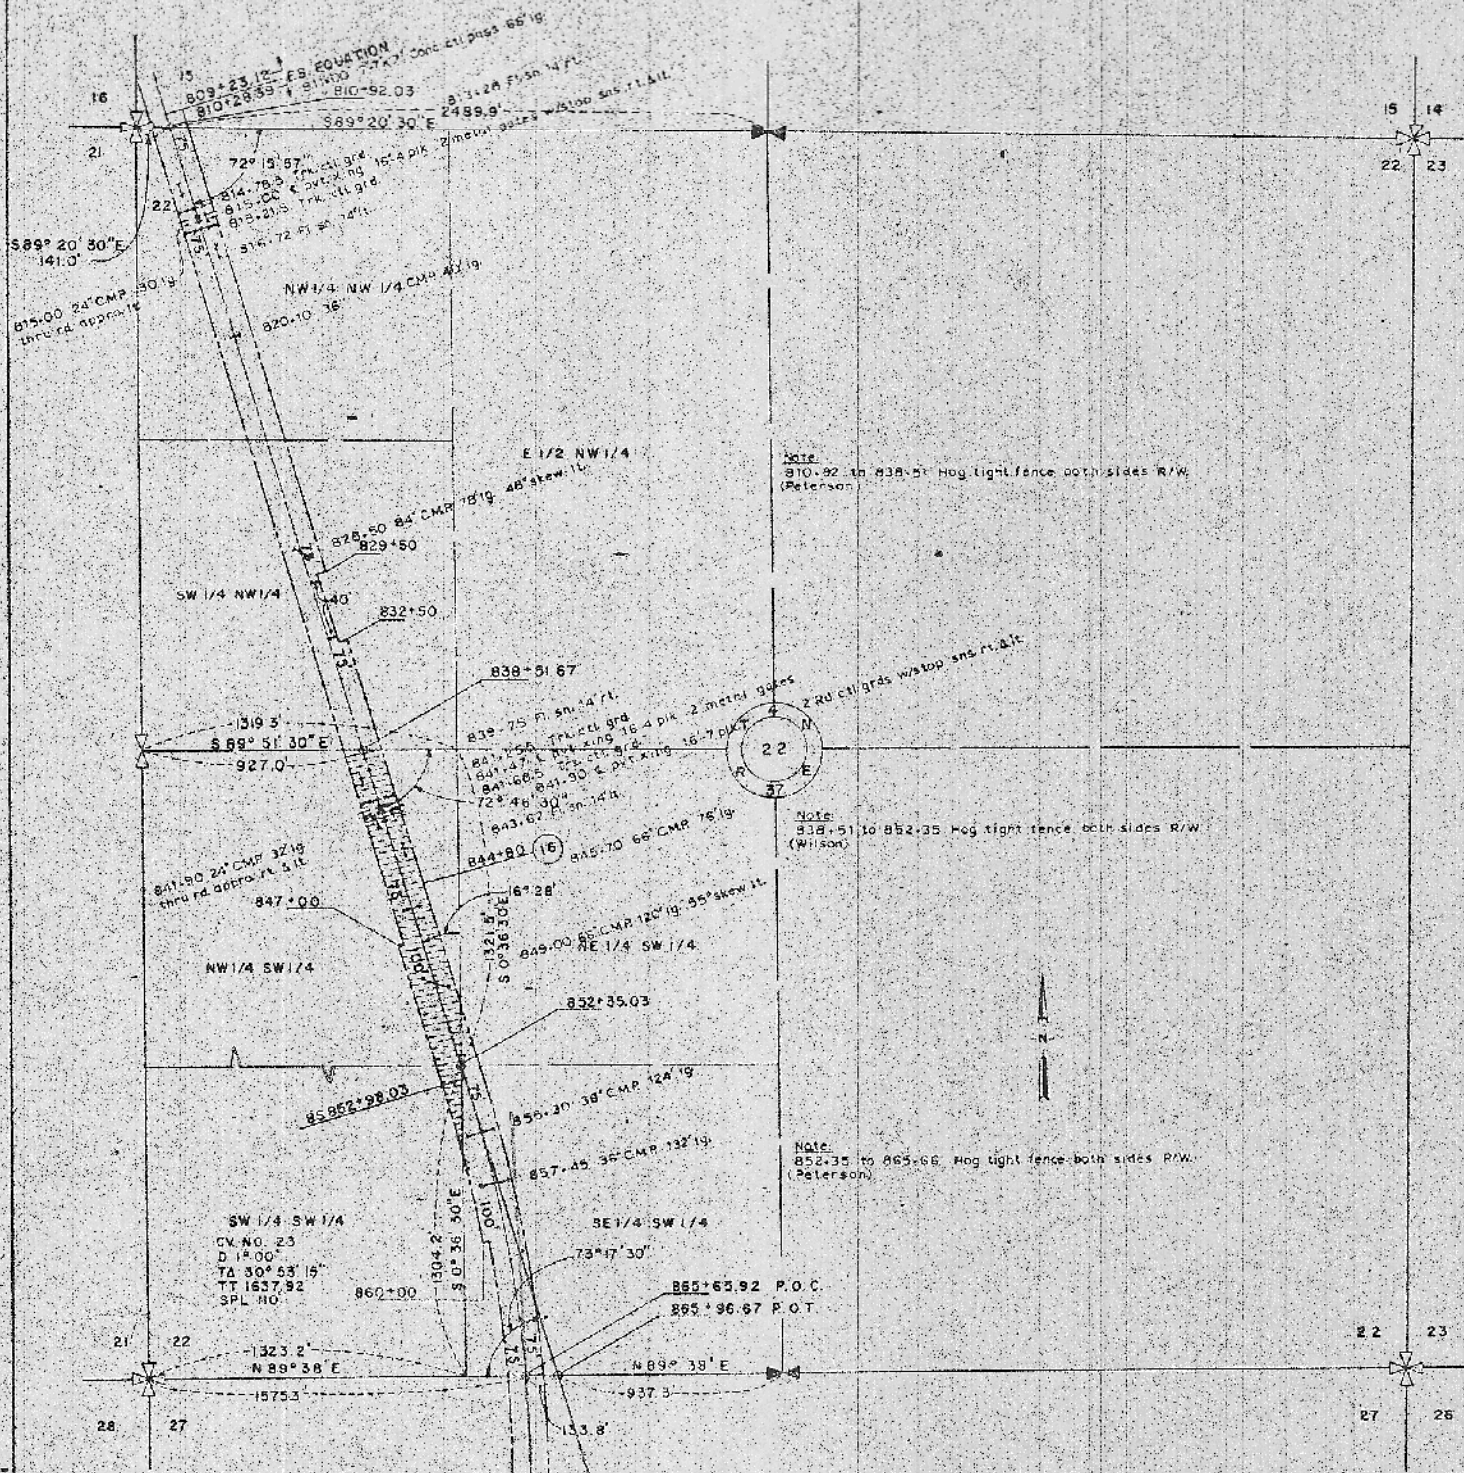

CERTIFICATE OF SURVEY

I, DAVID W. McCULLOUGH, A REGISTERED LAND SURVEYOR, IN THE STATE OF MONTANA, HEREBY CERTIFY THAT BETWEEN THE DATES OF MAY 22, 1972, AND JUNE 22, 1972, I CAREFULLY AND ACCURATELY SURVEYED THE ABOVE DESCRIBED TRACT OF LAND WAS MADE UNDER MY DIRECTION AND SUPERVISION AND THAT THE DISTANCES AND COURSES AS SHOWN ARE CORRECT TO THE BEST OF MY KNOWLEDGE AND BELIEF.

David W. McCullough
REGISTRATION NUMBER 423 ES
HURLBUT, IKERSTON & McCULLOUGH
Consulting Engineers, 937 Grand Avenue
Billings, Montana 59102



rev. 3/23/73

M-014-44-72 10/10/72

SHEET 17