


BURLINGTON NORTHERN INC.
STATE OF MONTANA, COUNTY OF TREASURE
SECTION 16, TOWNSHIP 3 NORTH, RANGE 37 EAST, P.M.M.

SCALE: 1"=400'

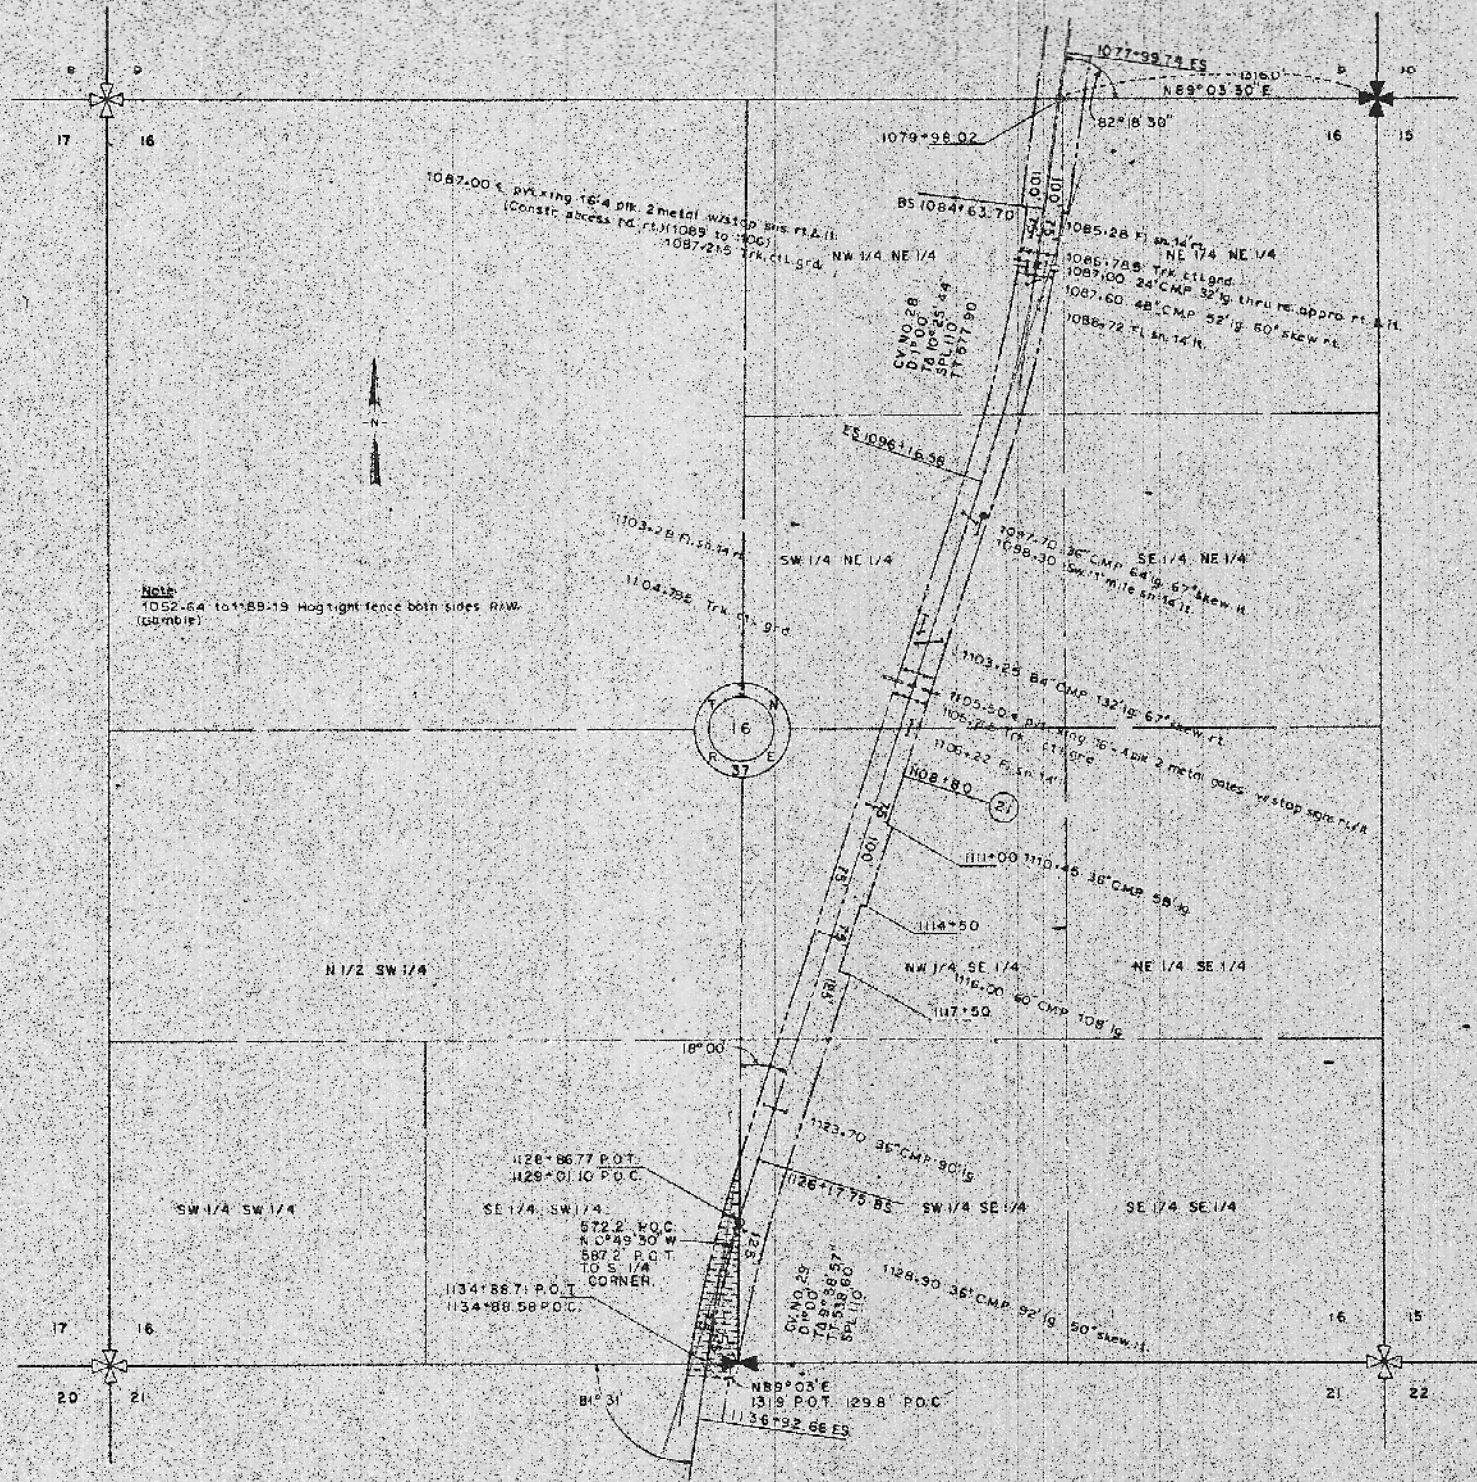

Notes:
 1052.64 to 1059.19 Hogtigh fence both sides RAW.
 (Gambler)

CERTIFICATE OF SURVEY

I, **DAVID W. McCULLOUGH**, A REGISTERED LAND SURVEYOR, IN THE STATE OF MONTANA
 HEREBY CERTIFY THAT BETWEEN THE DATES OF MAY 20, 1972 AND JUNE 22, 1972 A CAREFUL AND
 ACCURATE SURVEY OF THE ABOVE DESCRIBED TRACT OF LAND WAS MADE UNDER MY DIRECTION AND SUPERVISION,
 AND THAT THE DISTANCES AND COURSES AS SHOWN ARE CORRECT TO THE BEST OF MY KNOWLEDGE AND BELIEF.

David W. McCullough
 REGISTRATION NUMBER 823 ES
 HURLBUT, KERSICH & McCULLOUGH
 Consulting Engineers, 937 Grand Avenue
 Billings, Montana 59102



rev. 3/23/73

M-D14-44-72

REV 12/2/72
 10/10/72

SHEET **22**