


BURLINGTON NORTHERN INC.
STATE OF MONTANA, COUNTY OF TREASURE
SECTION 21, TOWNSHIP 3 NORTH, RANGE 37 EAST, P.M.M.

SCALE: 1" = 400'

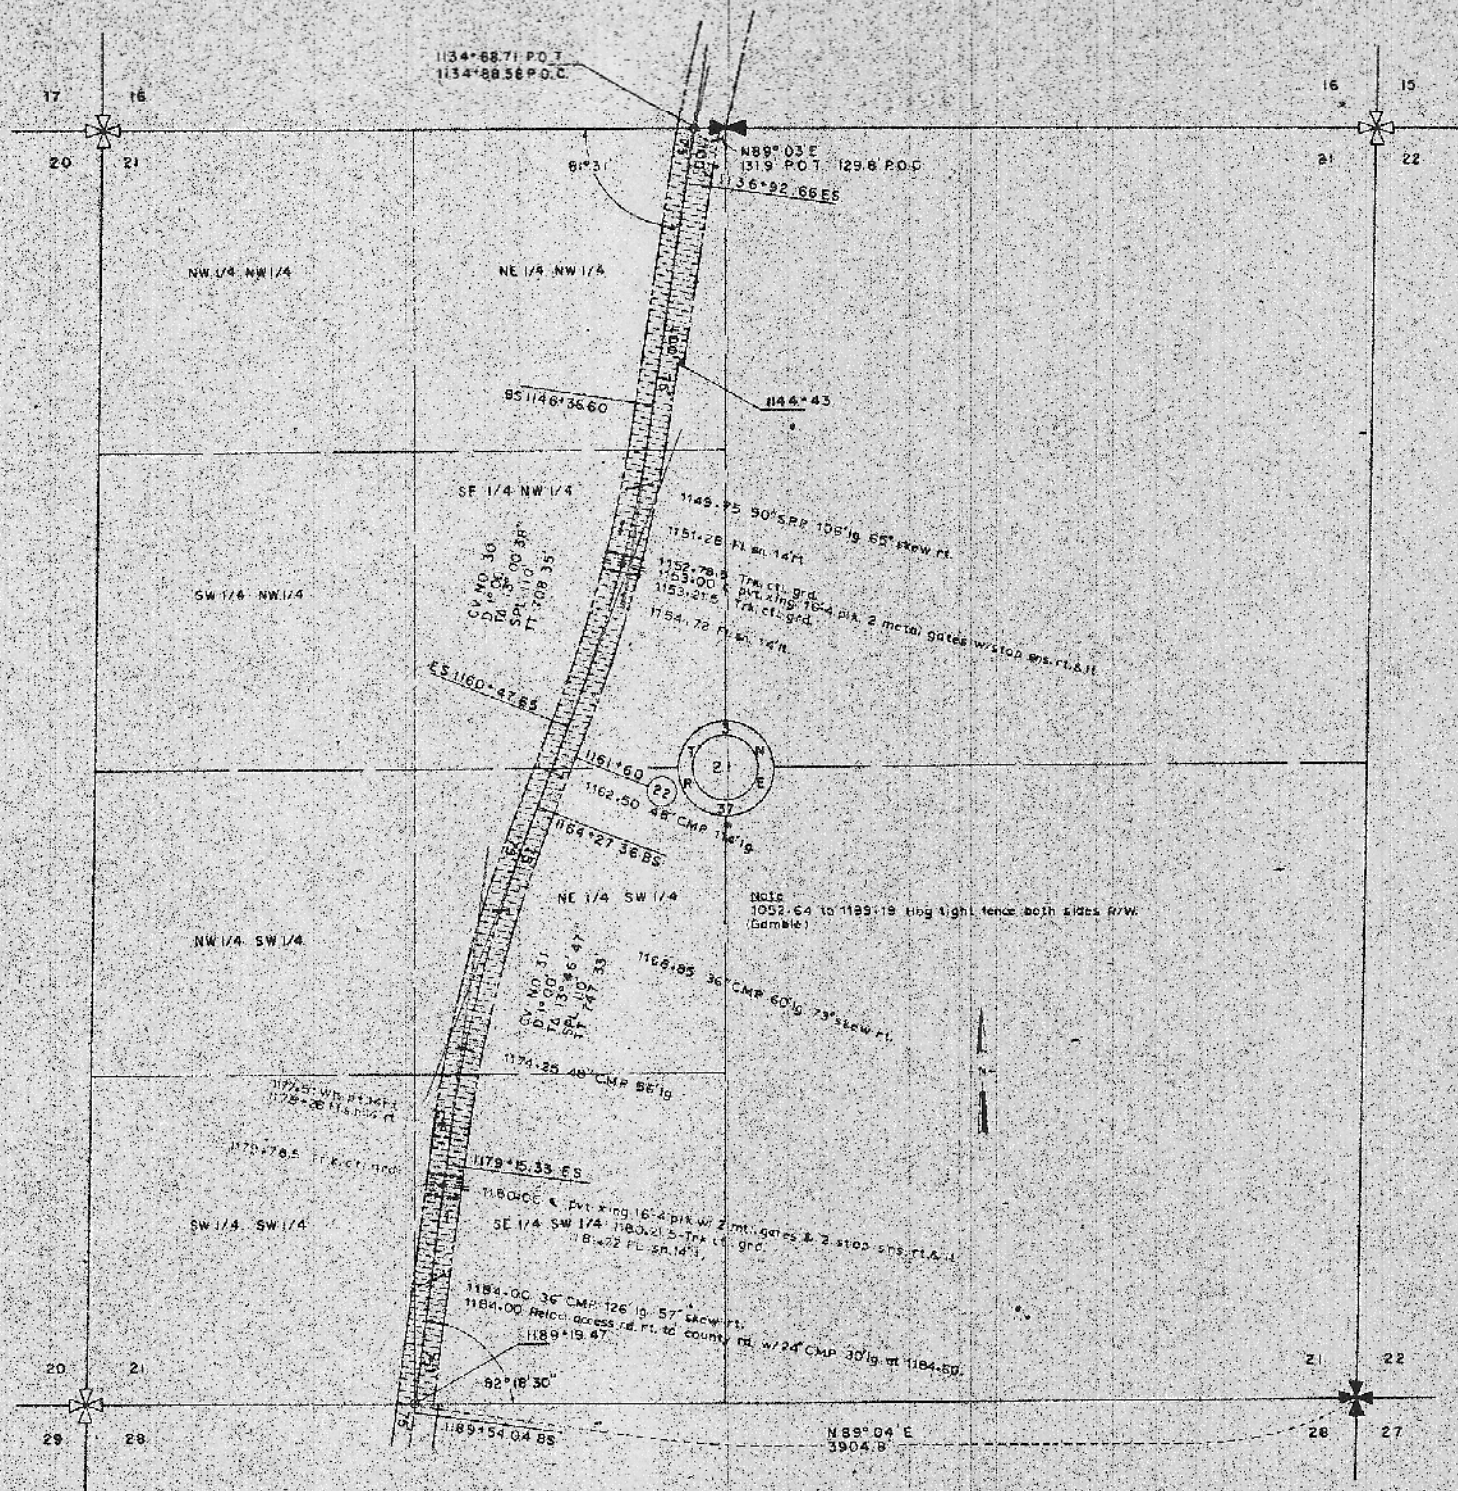

CERTIFICATE OF SURVEY

I, DAVID W. McCULLOUGH, A REGISTERED LAND SURVEYOR, IN THE STATE OF MONTANA, AND JUNE 22, 1972, A CAREFUL AND ACCURATE SURVEY OF THE ABOVE DESCRIBED TRACT OF LAND WAS MADE UNDER MY DIRECTION AND SUPERVISION AND THAT THE DISTANCES AND COURSES AS SHOWN ARE CORRECT TO THE BEST OF MY KNOWLEDGE AND BELIEF.

David W. McCullough
 REGISTRATION NUMBER 823 ES
 HURLBUT, KERSTON & McCULLOUGH
 Consulting Engineers, 337 Grand Avenue
 Billings, Montana 59102



rev. 3/23/73

M-014-44-72

REV. 12/12/72
10/10/72

SHEET **23**