


BURLINGTON NORTHERN INC.  
STATE OF MONTANA, COUNTY OF TREASURE,  
SECTION 8, TOWNSHIP 2 NORTH, RANGE 37 EAST, P.M.M.

SCALE: 1" = 400'

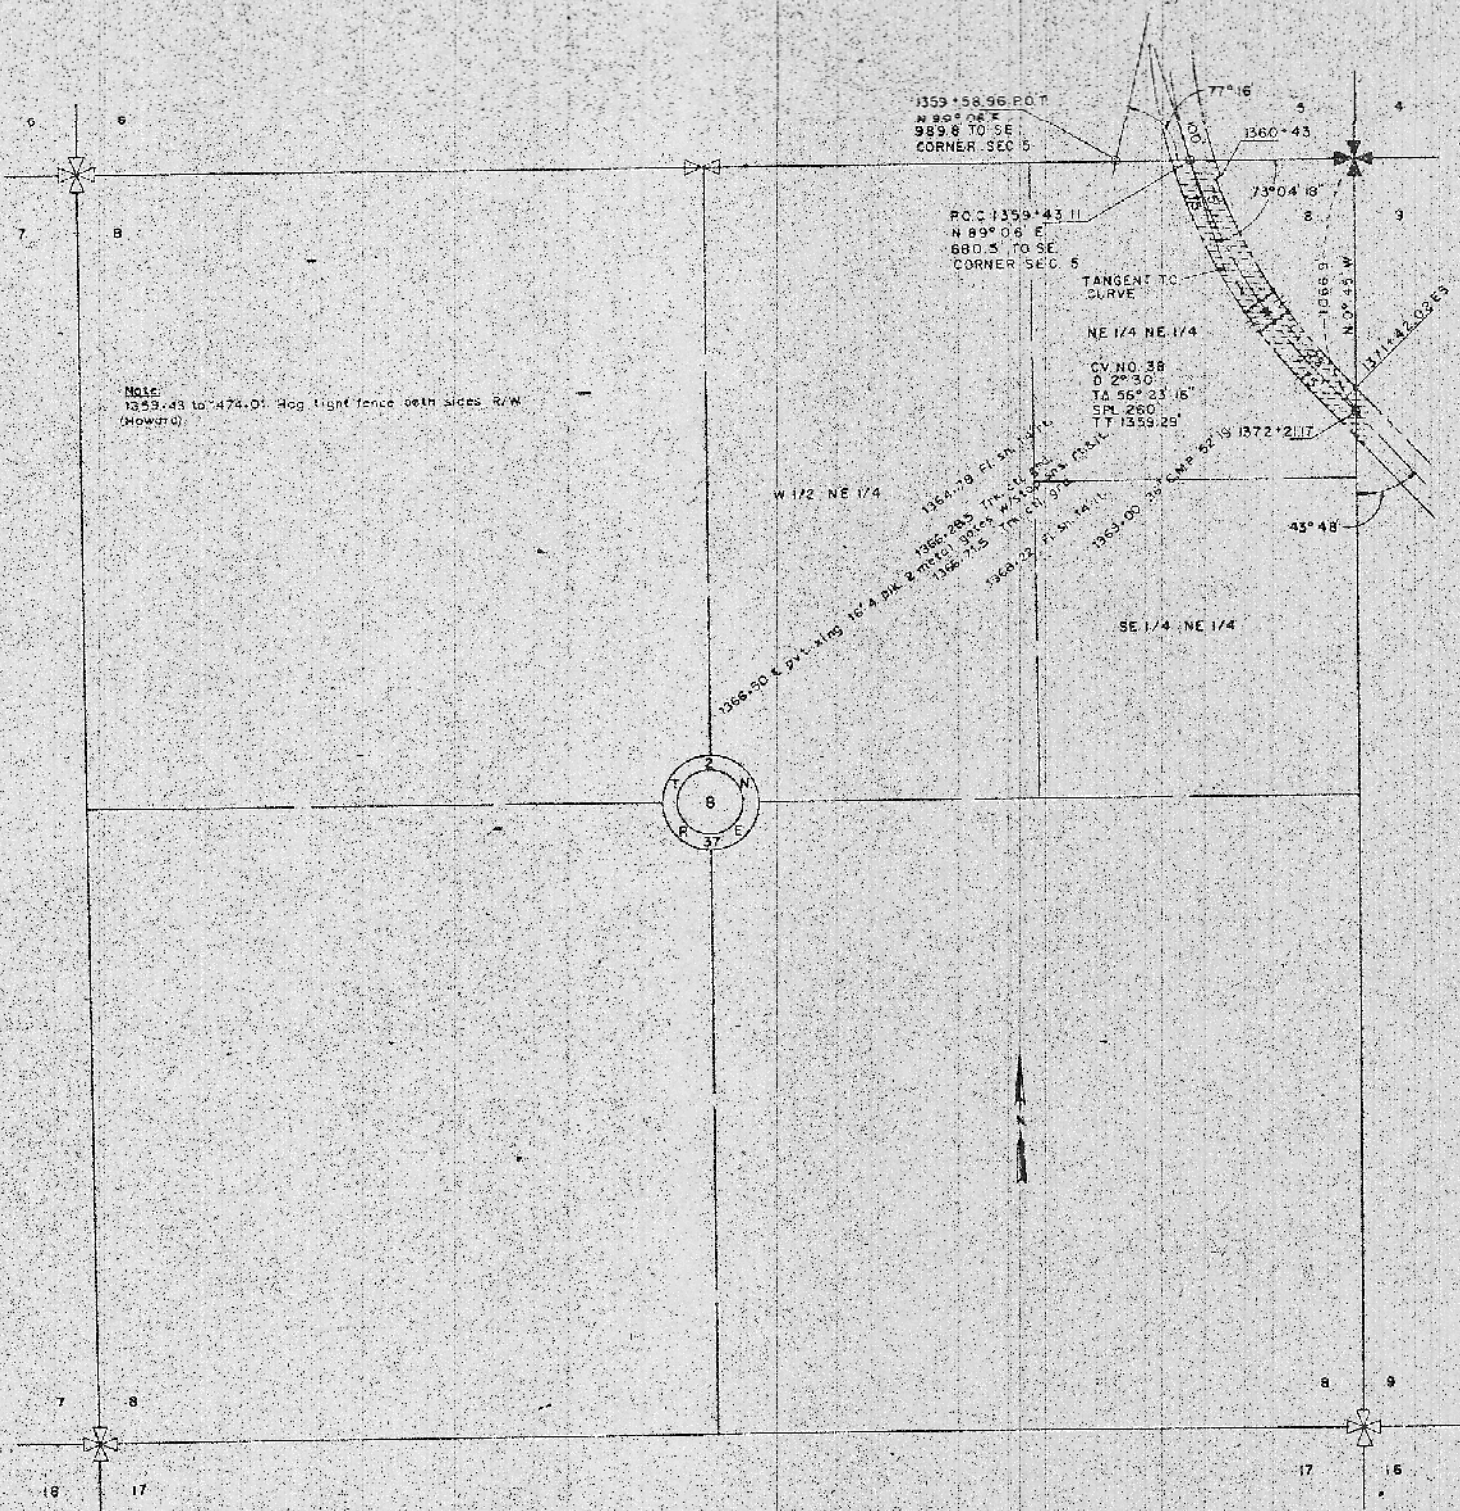

CERTIFICATE OF SURVEY

I, DAVID W. MCCULLOUGH, A REGISTERED LAND SURVEYOR, IN THE STATE OF MONTANA, HEREBY CERTIFY THAT BETWEEN THE DATES OF MAY 20, 1972, AND JULY 6, 1972, A CAREFUL AND ACCURATE SURVEY OF THE ABOVE DESCRIBED TRACT OF LAND WAS MADE UNDER MY DIRECTION AND SUPERVISION AND THAT THE DISTANCES AND COURSES AS SHOWN ARE CORRECT TO THE BEST OF MY KNOWLEDGE AND BELIEF.

*David W. McCullough*  
REGISTRATION NUMBER 923 E.V.  
HURLBUT, KENSICH & MCCULLOUGH  
Consulting Engineers, 937 Grand Avenue  
Billings, Montana 59102



rev. 3/23/73

M-014-44-72

10/10/72

SHEET 28