


SCALE: 1"=400'

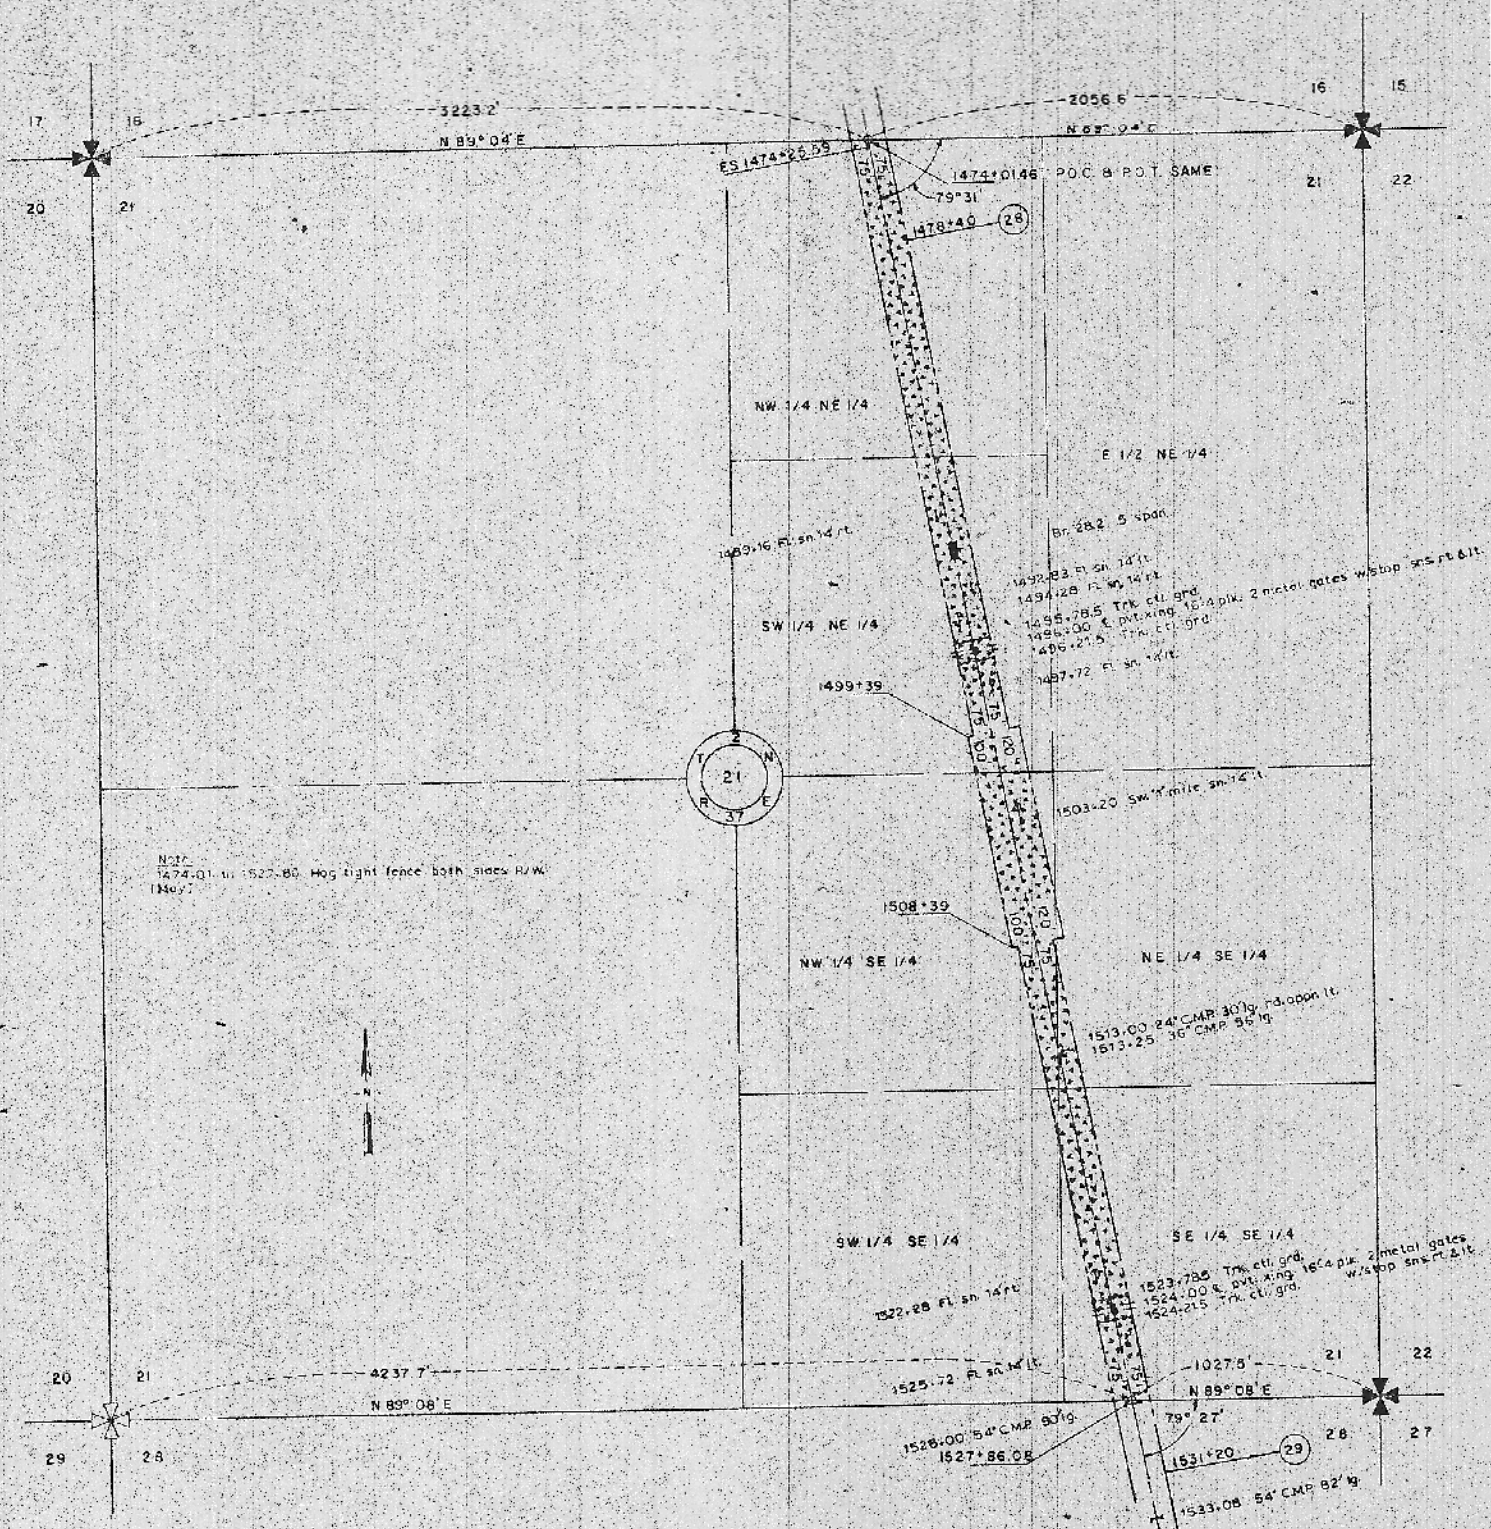

I, DAVID W McCULLOUGH, A REGISTERED LAND SURVEYOR, IN THE STATE OF MONTANA,
HEREBY CERTIFY THAT BETWEEN THE DATES OF MAY 20, 1972 AND JULY 6, 1972 A CAREFUL AND
ACCURATE SURVEY OF THE ABOVE DESCRIBED TRACT OF LAND WAS MADE UNDER MY DIRECTION AND SUPERVISION,
AND THAT THE DISTANCES AND COURSES AS SHOWN ARE CORRECT TO THE BEST OF MY KNOWLEDGE AND BELIEF.

Dan J. W. McCullough
REGISTRATION NUMBER 823 ES
HURLBUT, KERSICH & MCGULLOUGH
Consulting Engineers, 937 Grand Avenue
Billings, Montana 59102

