


BURLINGTON NORTHERN INC.
STATE OF MONTANA, COUNTY OF BIG HORN,
SECTION 14, TOWNSHIP 1 NORTH, RANGE 37 EAST, P.M.M.

SCALE: 1"=400'

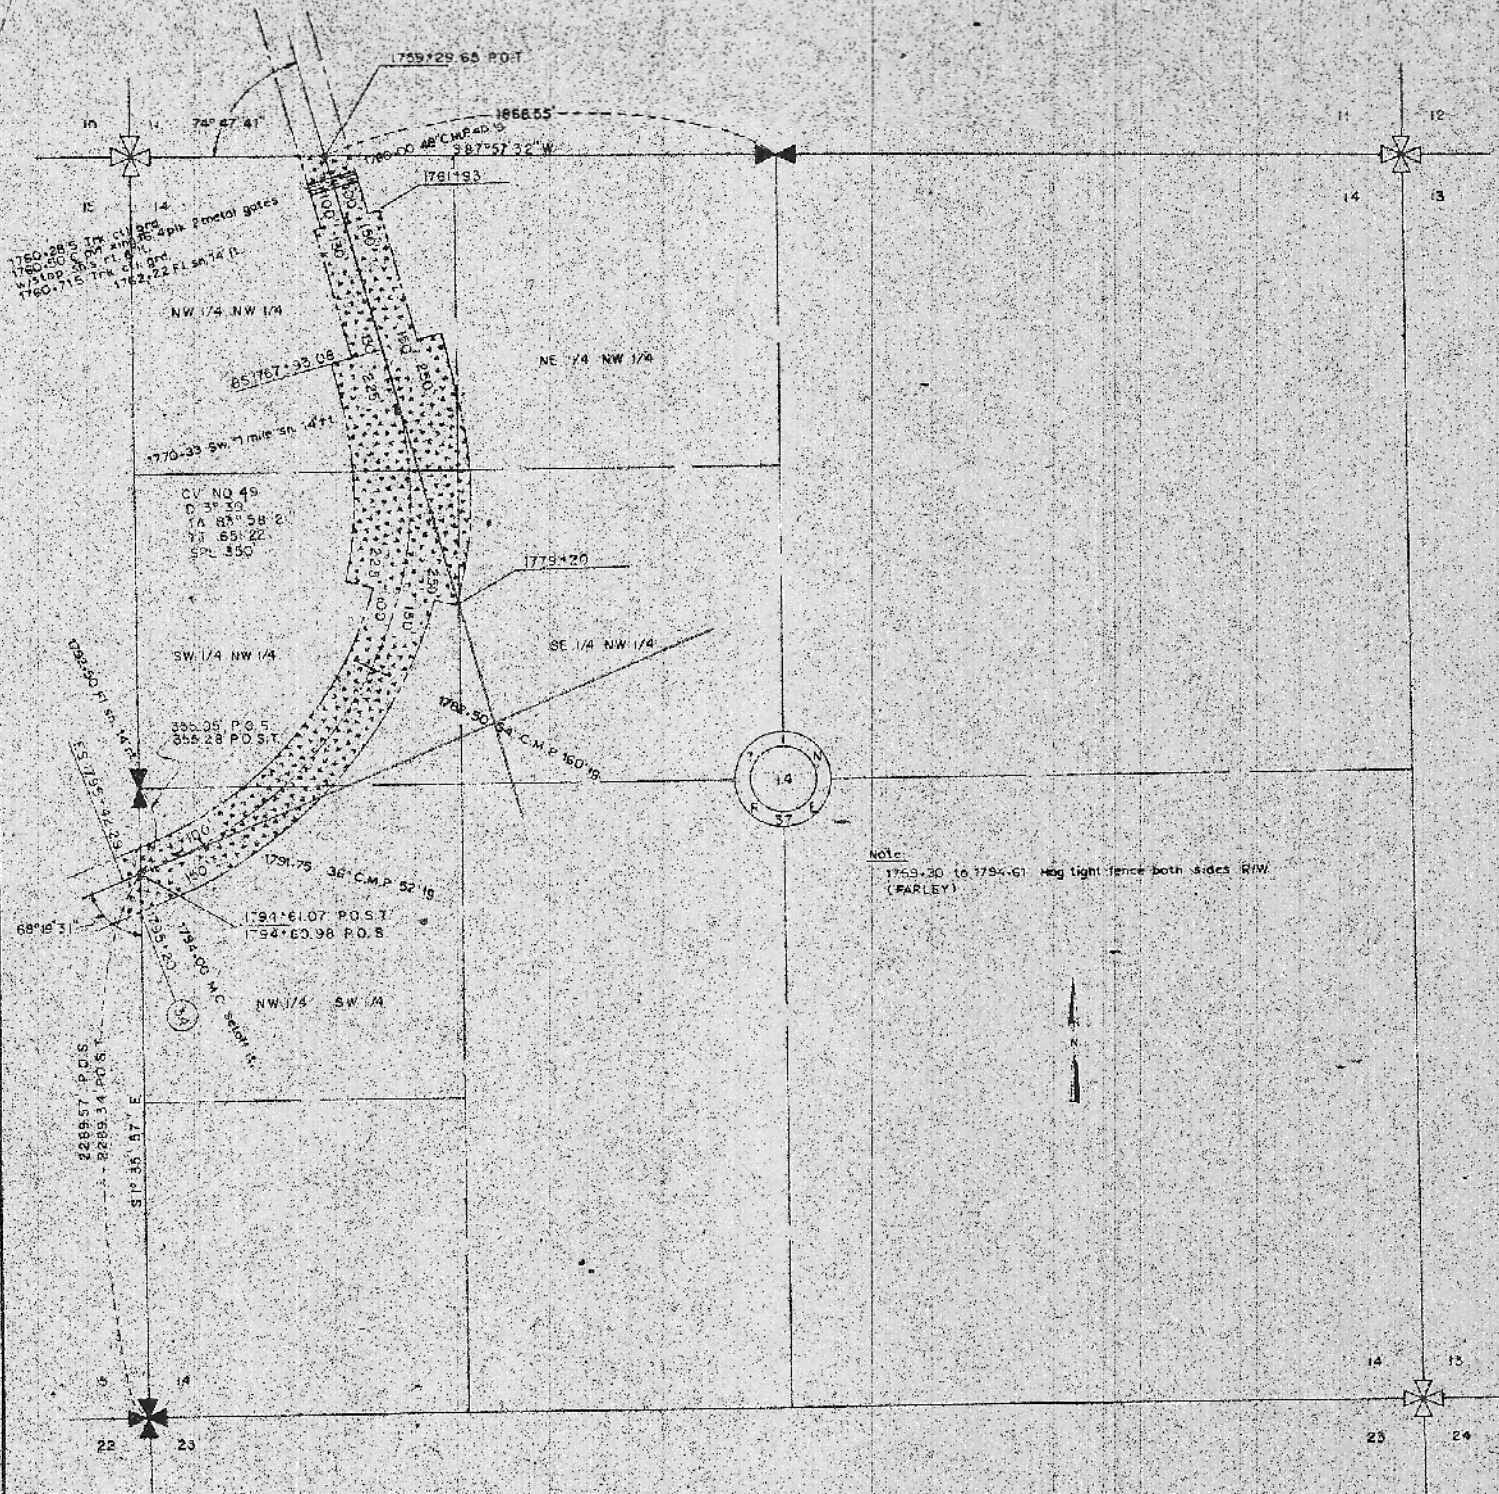

Note:
1759+30 to 1794+61 Hog tight fence both sides R/W
(FARLEY)

CERTIFICATE OF SURVEY

I, DAVID W. McCULLOUGH, A REGISTERED LAND SURVEYOR, IN THE STATE OF MONTANA,
HEREBY CERTIFY THAT BETWEEN THE DATES OF OCT. 30, 1972 AND NOV. 10, 1972, A CAREFUL AND
ACCURATE SURVEY OF THE ABOVE DESCRIBED TRACT OF LAND WAS MADE UNDER MY DIRECTION AND SUPERVISION
AND THAT THE DISTANCES AND COURSES AS SHOWN ARE CORRECT TO THE BEST OF MY KNOWLEDGE AND BELIEF.

David W. McCullough
REGISTRATION NUMBER 623 ES
HURLOT, KERSTICH & McCULLOUGH
Consulting Engineers, 937 Grand Avenue
Billings, Montana 59102

