

PLANS
NOT
TO
SCALE


LOT 1 SEC. 23

LOT 2 SEC. 24

OWNERSHIPS

PARCEL	NAME	ADDRESS	TOTAL AREA	GROSS R/W AREA	P.T.W. AREA	AREA TO BE ACQUIRED	REMAINDER LEFT	REMAINDER RIGHT	CONST. PERM. AREA	EASE AREA
1	N.F.S.L.								1.41 AC.	

STATE	PROJECT NUMBER	SHEET NO.
MONTANA	71-1(7)20	3-3

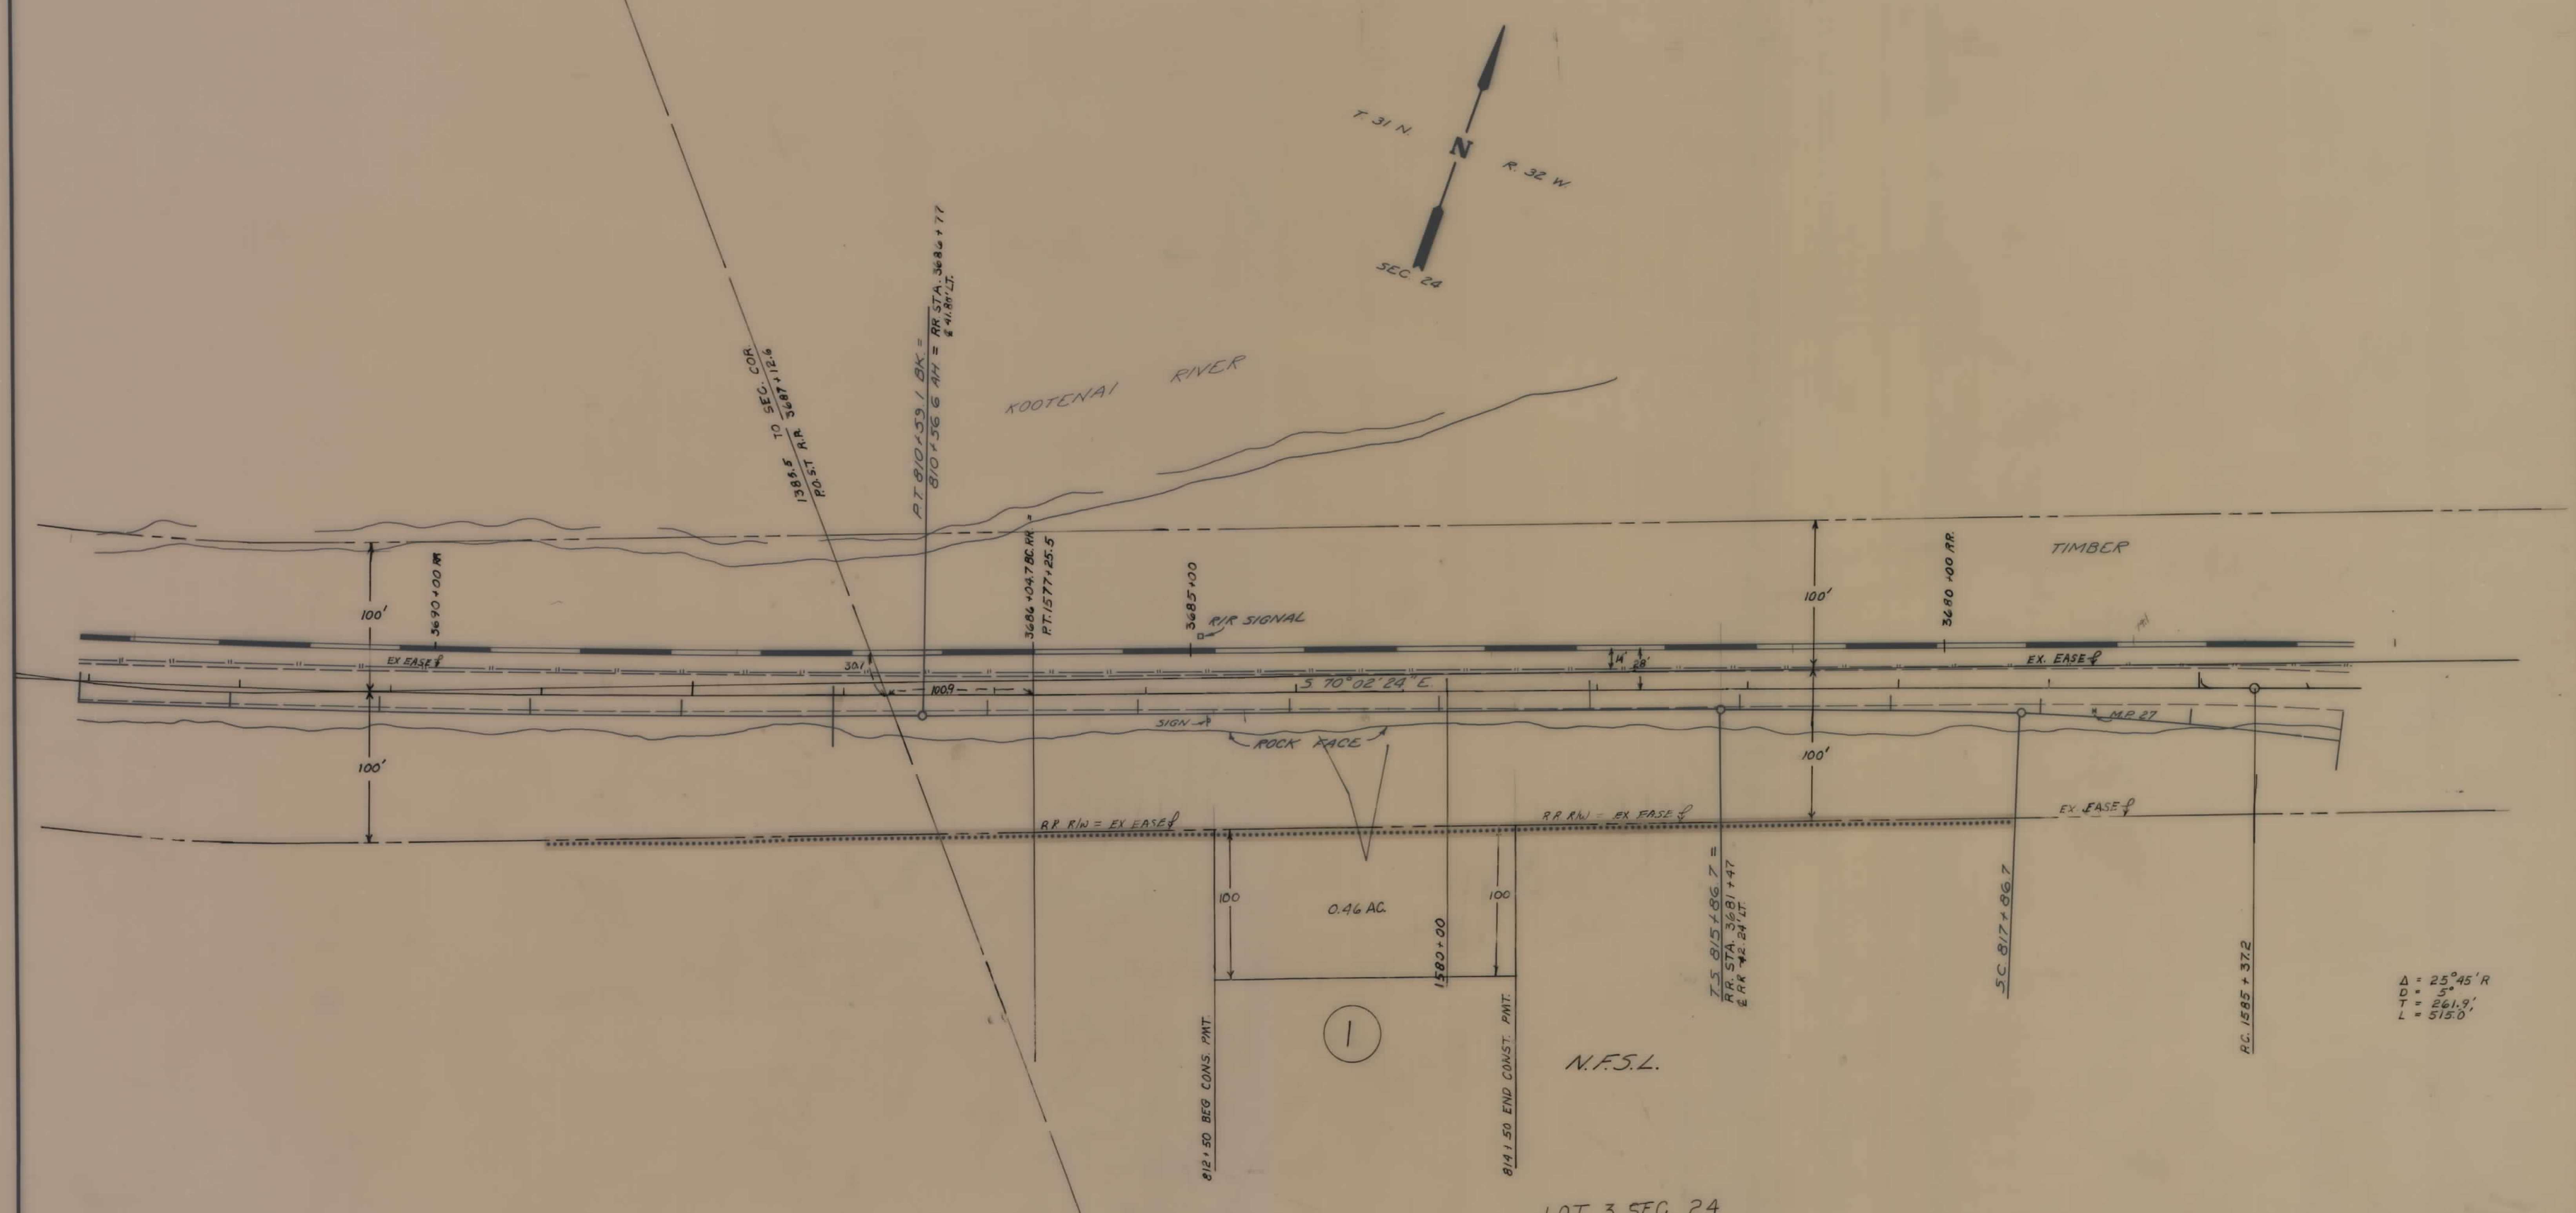

LOT 4 SEC. 23

LOT 3 SEC. 24

BACKSLOPE LIMITS
INCLUDE ROUNDING
CONSTRUCTION LIMITS
TOP OF CUT
TOE OF FILL

MAP TRANS. TO R/W
MAP REVISED
APPROVAL 9-18-02

STATE OF MONTANA
DEPARTMENT OF HIGHWAYS
LAND REQUIRED FOR RIGHT OF WAY
LINCOLN COUNTY

SCALE 1" = 50' MAP COMPLETED