


**PLANS
NOT
TO
SCALE**

OWNERSHIPS										
PARCEL	NAME	ADDRESS	TOTAL AREA	GROSS R/W AREA	P.T.W. AREA	AREA TO BE ACQUIRED	REMAINDER		CONST. PERM. AREA	CONST. EASE AREA
							LEFT	RIGHT		
1	J. NEILS LUMBER CO.	LIBBY, MONT.	59923	3.25 AC.	1.90 AC.	1.35 AC.				

STATE OF MONTANA	FED. AID PROJECT NUMBERS		STATE NO.	SHEET NO.	TOTAL SHEETS
	CONST. NO.	R/W NO.	10011-04	2	3

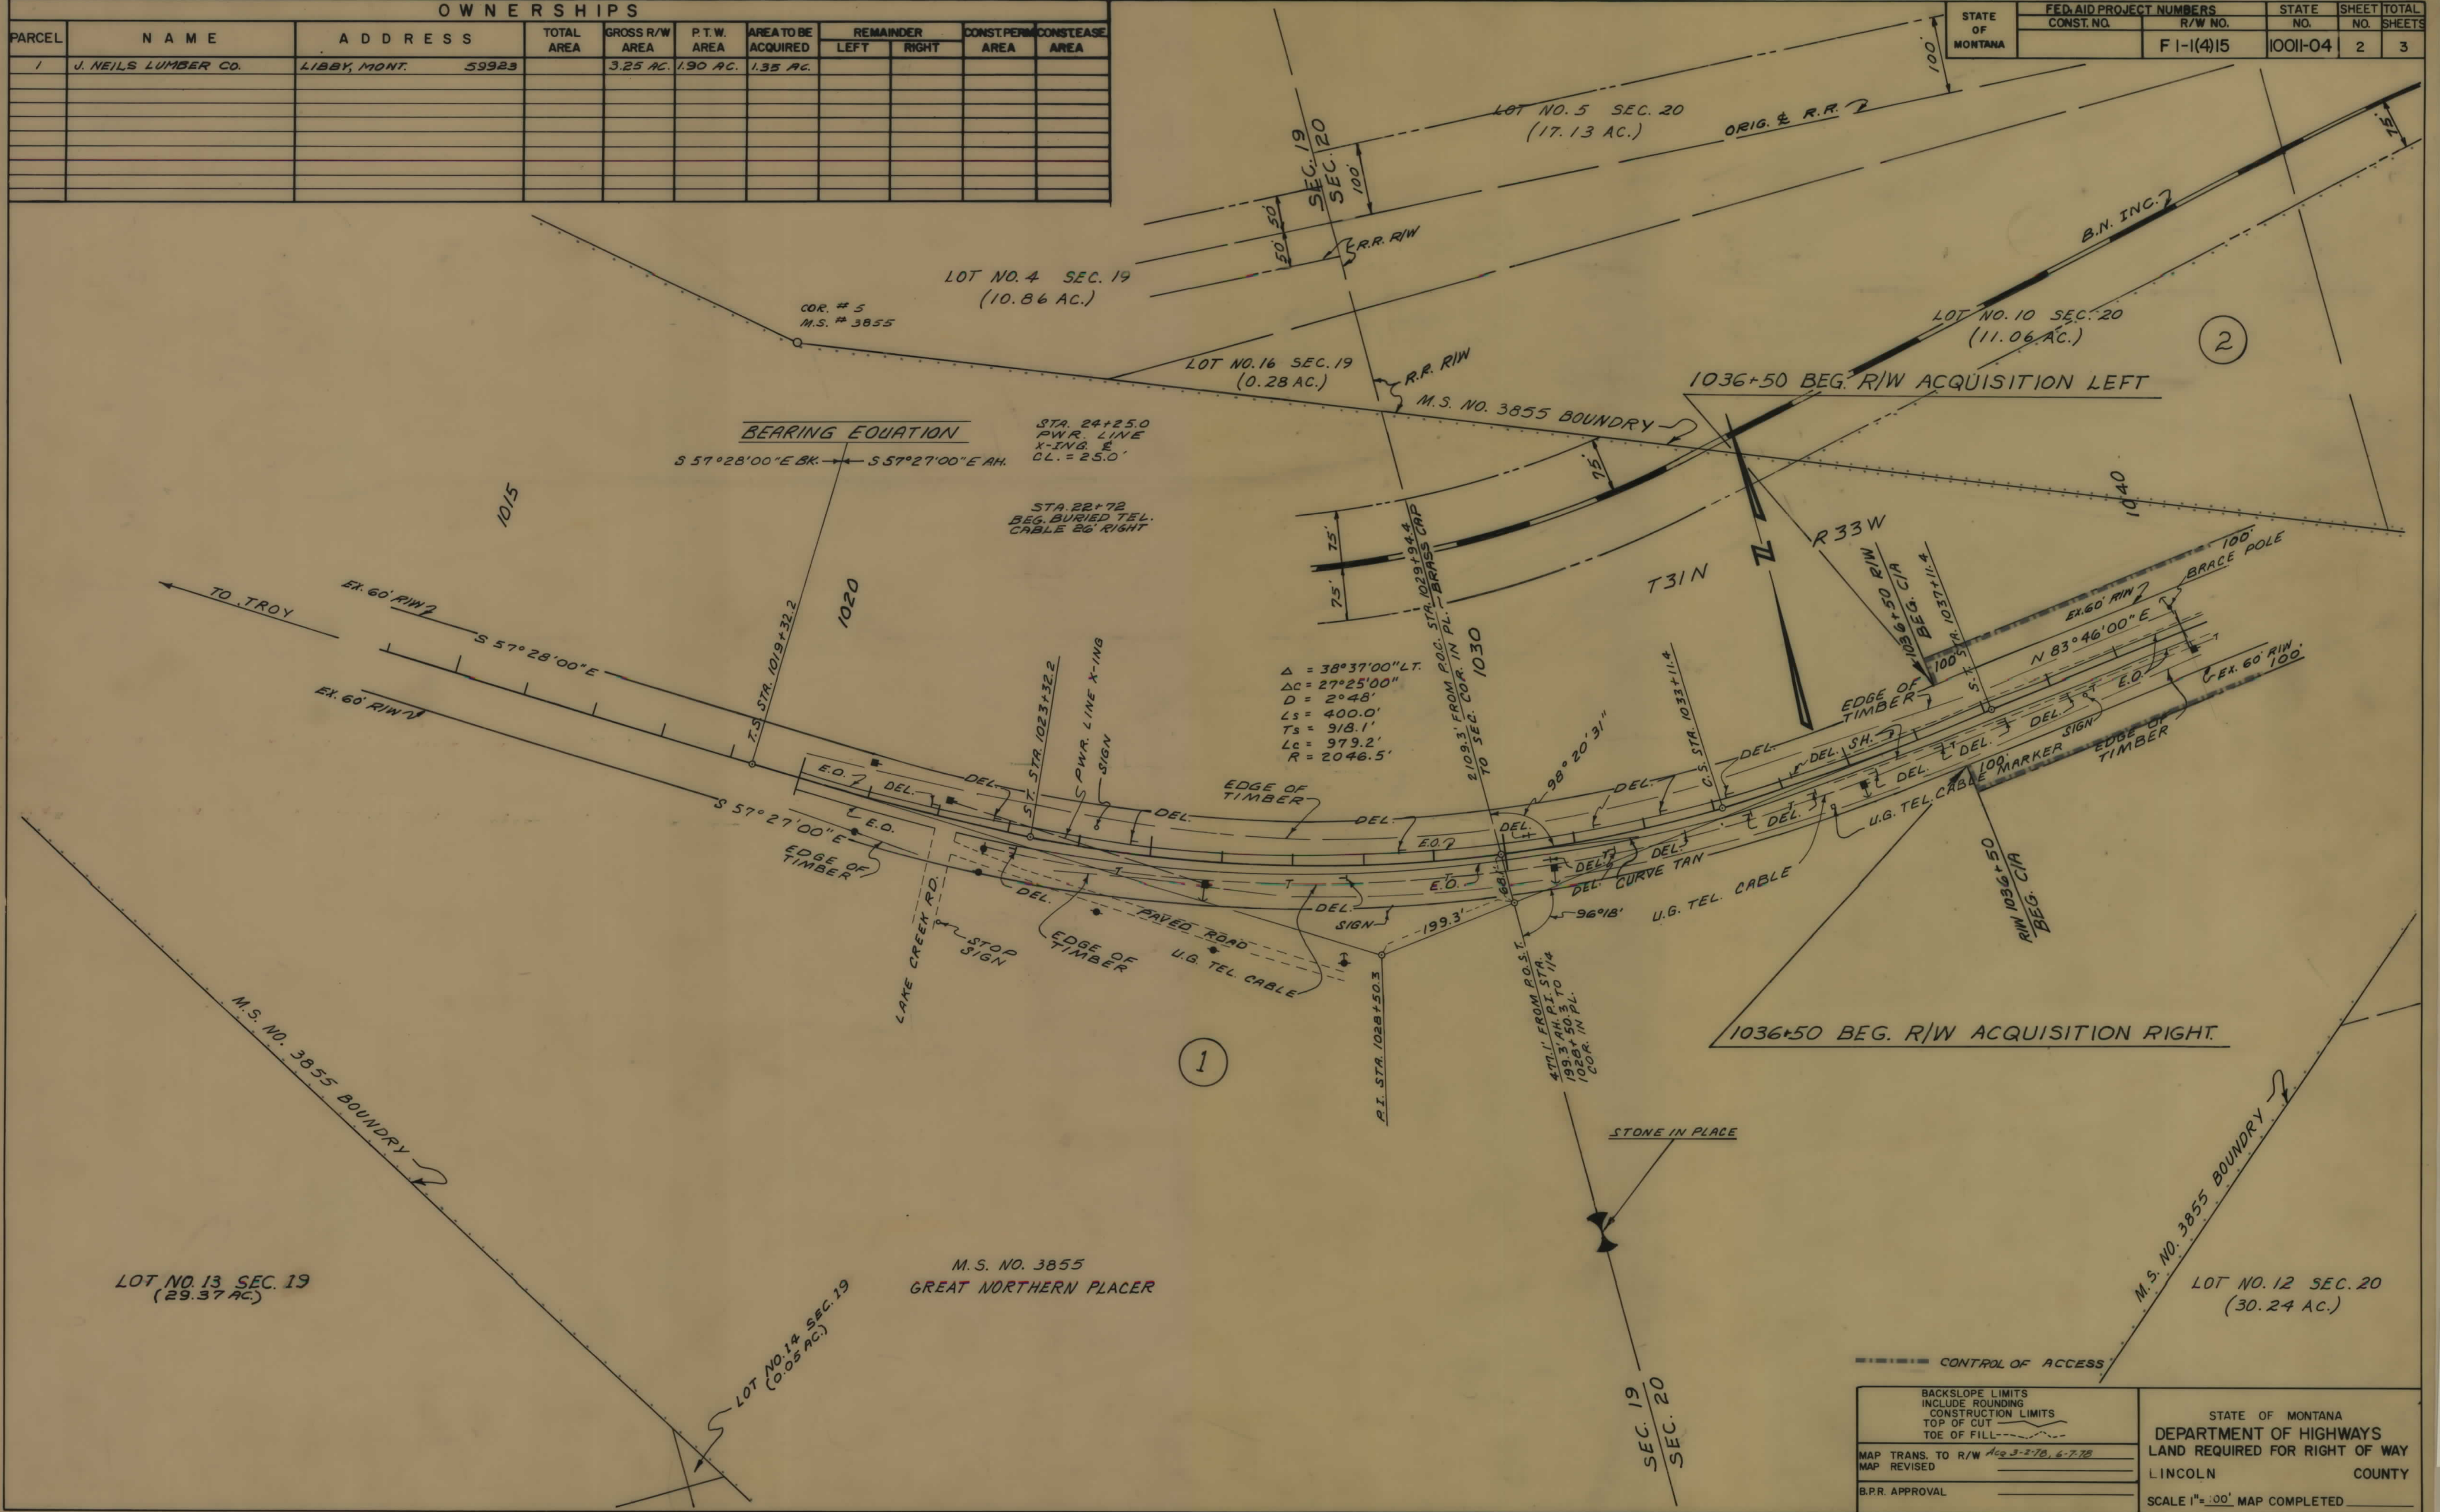

BACKSLOPE LIMITS INCLUDE ROUNDING CONSTRUCTION LIMITS TOP OF CUT TOE OF FILL	STATE OF MONTANA DEPARTMENT OF HIGHWAYS LINCOLN COUNTY
MAP TRANS. TO R/W <i>Acc 3-2-70, 6-7-70</i> MAP REVISED	SCALE 1" = 100' MAP COMPLETED
B.P.R. APPROVAL	

