


PLANS
NOT
TO
SCALE

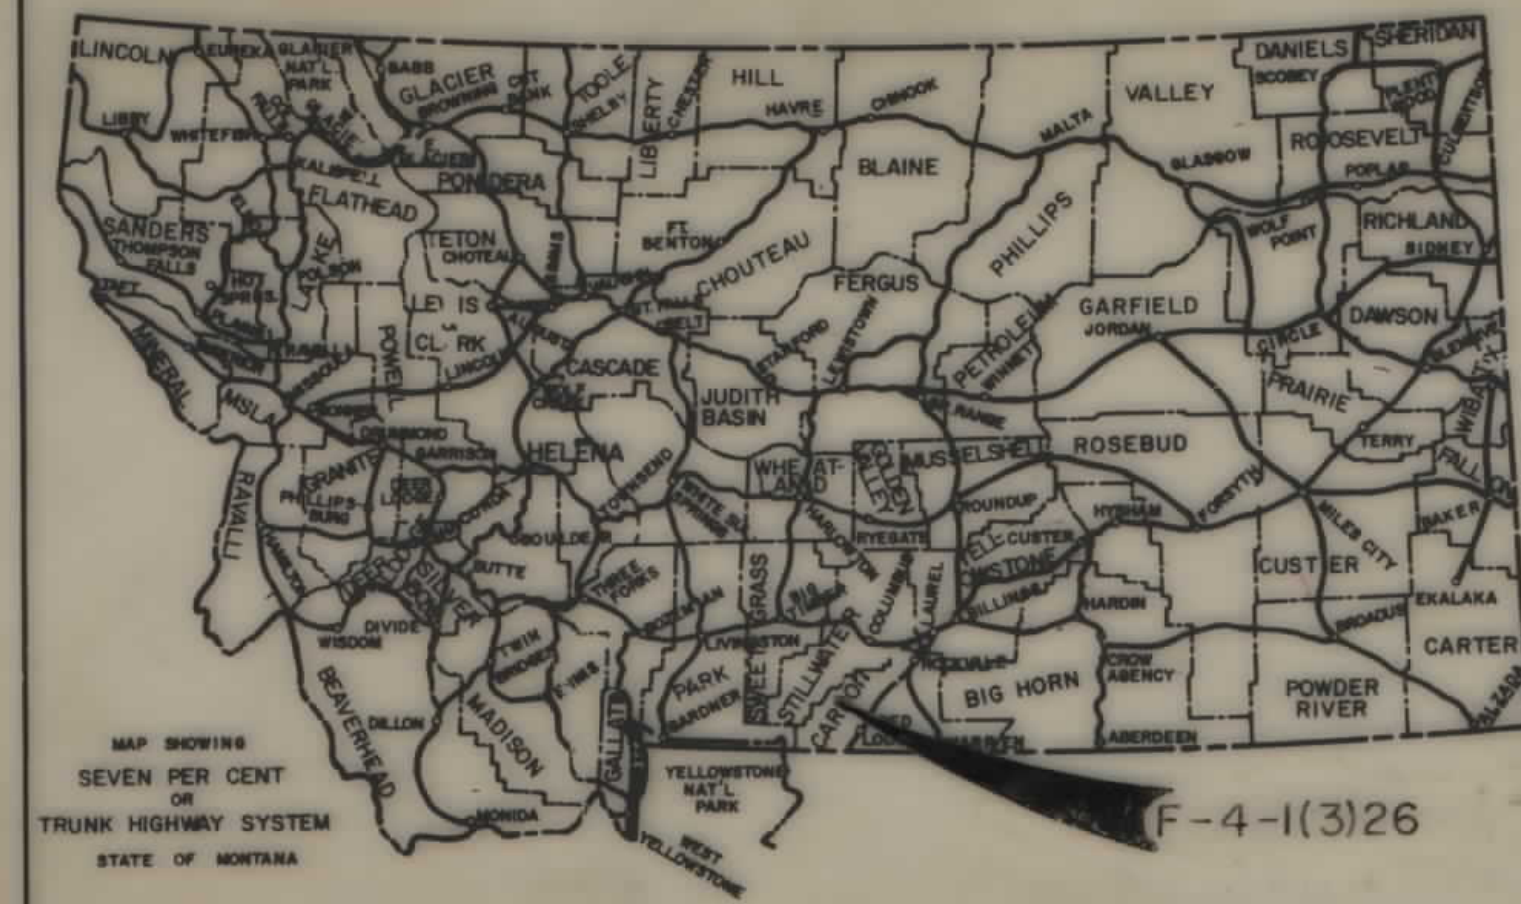


STATE OF MONTANA
DEPARTMENT OF HIGHWAYS
RIGHT OF WAY PLAN OF
FEDERAL AID PROJECT NO. F 4-1(3)26 R/W
F 4-1(3)26 CONST.
BRIDGER-FROMBERG (THIS IS A CONTROLLED ACCESS FACILITY)

7.5 MILES

SCALE = 1" = 100'



CONVENTIONAL SIGNS

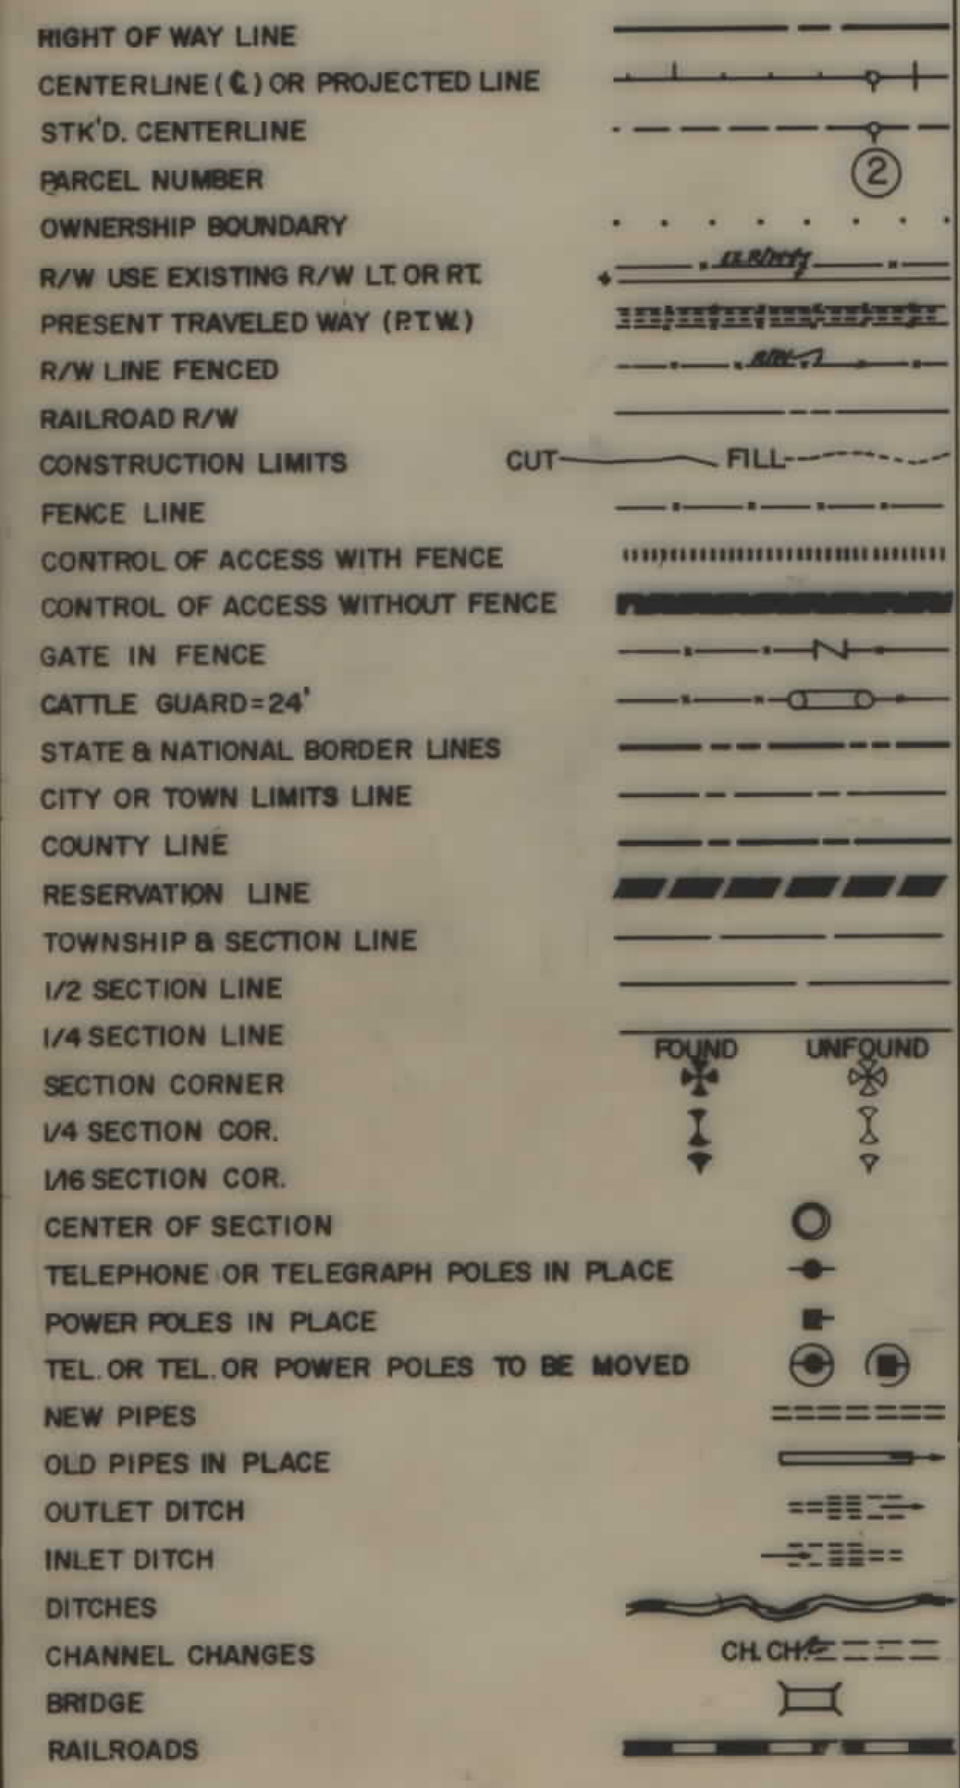

LIMITED ACCESS CONDITIONS
PER COMMISSION RESOLUTION PASSED

- PUBLIC APPROACHES
 - ON THE LEFT- STA. 4+00 TO STA. 401+44. A LIMIT OF 15 AT-GRADE APPS. ALLOWED.
 - ON THE RIGHT- STA. 1+71 TO STA. 402+13. A LIMIT OF 12 AT-GRADE APPS. ALLOWED.
- PRIVATE APPROACHES
 - ON THE LEFT- STA. 4+00 TO STA. 401+44. A LIMIT OF 15 AT-GRADE APPS. ALLOWED.
 - ON THE RIGHT- STA. 1+71 TO STA. 402+13. A LIMIT OF 26 AT-GRADE APPS. ALLOWED.

- FIELD APPROACHES
ADDITIONAL FARM FIELD APPS. WILL BE ALLOWED BY TEMPORARY PERMIT.

STA. 395+29.3 END F-4-1(3)26
P.O.T. 379+52.5 ON F-107(12)


STA. 0+00.0 BEG. F-4-1(3)26
P.O.T. 24+65.6 ON F-107(16)

INDEX		
PARCEL NO.	OWNERSHIPS	SHEET NO.
1	Leslie W. Harding	2 E 3
2	Clifford W. Holt	2 E 3
3	CALL OIL CO.	2
4	LEO & MARY E. OSTWALD	3
5	ROBERT E. TEESDALE, ETAL	3
6	BURLINGTON NORTHERN R.R.	6, 10-15
7	JOHN W. HELT	3
8	ELMA FREUNINGER	3
9	YELLOWSTONE FURNITURE MAN. CO.	3
10	ALEXANDER LAGER JR.	4
11	BRATSKY FARMS INC.	4, 5, 6
12	ROLLY W. REAM & LILLIE A. REAM	4 E 5
13	JOHN HEIDEMA	5, 6
14	DELETED	
15	K-M FARMS INC.	7 E 8
16	JOSEPH E. ELEPHANT L. LANGENDORF	8
17	ROBERT & SHARON RAE STICKA	9
18	DOROTHY M. LOWMEYER & RICK & GUYLA BAUMGARTNER	9
19	ROBERT & SHARON RAE STICKA	8
20	JACK & RUBY E. GOODMAN	10, 11, 12
21	JAMES H. & REGINA E. O'ROURKE	10
22	ANNA MILLER & ROBERT C. FARMERSON	12
23	GILBERT G. EASTON & ETAL	12 E 13
24	HERBERT & JACQUELINE J. KELSEY	13
25	LESTER R. & JOYCE ZELLER	13
26	JOHN HAMANN	13
27	GEORGE KEARNES	13
28	MELVIN M. WEATHERS & FORD	13
29	ROBERT E. TEESDALE	3
30	BURLINGTON NORTHERN R.R.	12-15
31	DAVE H. RICHARDS	7
32	DELETED	
33	DELETED	
34	DELETED	
35	DELETED	
36	DELETED	
37	DELETED	
38	DELETED	
39	FRANK JR. & DARLENE BUECHLER	14
40	ALDO F. CHINI	14
41	DELETED	
42	BARTLETT DITCH CO.	10
43	JOHN HEIDEMA & GLEN BECKE	6
44	ROBERT & SHARON B. CURRIE & JAMES WEINBERGER	6, 17
45	DELETED	
46	DELETED	
47	DELETED	
15.1	LYLE NOTT & K-M FARMS, INC.	7

STATE OF MONTANA DEPARTMENT OF HIGHWAYS	
APPROVED: <i>November 19, 1984</i>	
GARY J. WICKS DIRECTOR OF HIGHWAYS BY: <i>Stephen C. Kologri</i> CHIEF PRECONSTRUCTION BUREAU	
U.S. DEPARTMENT OF TRANSPORTATION FEDERAL HIGHWAY ADMINISTRATION	
APPROVED:	DATE
DIVISION ADMINISTRATOR	


FHWA APPROVED
Nov. 5, 1985
REVISIONS: Nov. 13, 1985; 3-12-86, 5-15-86
8-13-86

STATE OF MONTANA	PROJECT	SHEET	TOTAL
	NO.	NO.	SHEETS
	F 4-1(3)26	4	15

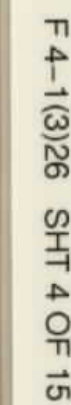


OWNERSHIPS									
PARCEL	NAME	ADDRESS	TOTAL AREA	GROSS R/W AREA	R.T.W. AREA	AREA TO BE ACQUIRED	REMAINDER LEFT	REMAINDER RIGHT	CONST. POINT AREA
11	Bratsky Farms	Bridger, Montana	526.4 AC.	6.20 AC.	5.12 AC.	1.78 AC.	- 0 -	499.32 AC.	0.74 AC.
13	Heidema, John	Billings, Montana	331.59 AC.	9.12 AC.	4.61 AC.	4.51 AC.	321.67 AC.	- 0 -	0.03 AC.
44	ROBERT A. & SHARON B. CURRIE % JAMES L. & LOIS V. WINGENBERG	BRIDGER, MONT.	SEE SH.T.	SEE SH.T.	7				
6	BURLINGTON N.O. R.R.		SEE SH.T.	SEE SH.T.	15				
43	JOHN HEIDEMA % GLEN BOOKE								0.01 AC.
6L1	BURLINGTON NORTHERN - LYLE NOTT (LEASEE)								
6L2	BURLINGTON NORTHERN - GLEN BOOKE (LEASEE)								

STATE OF	PROJECT NO.	SHEET NO.	TOTAL SHEETS
MONTANA	F 4-1(3)26	6	15

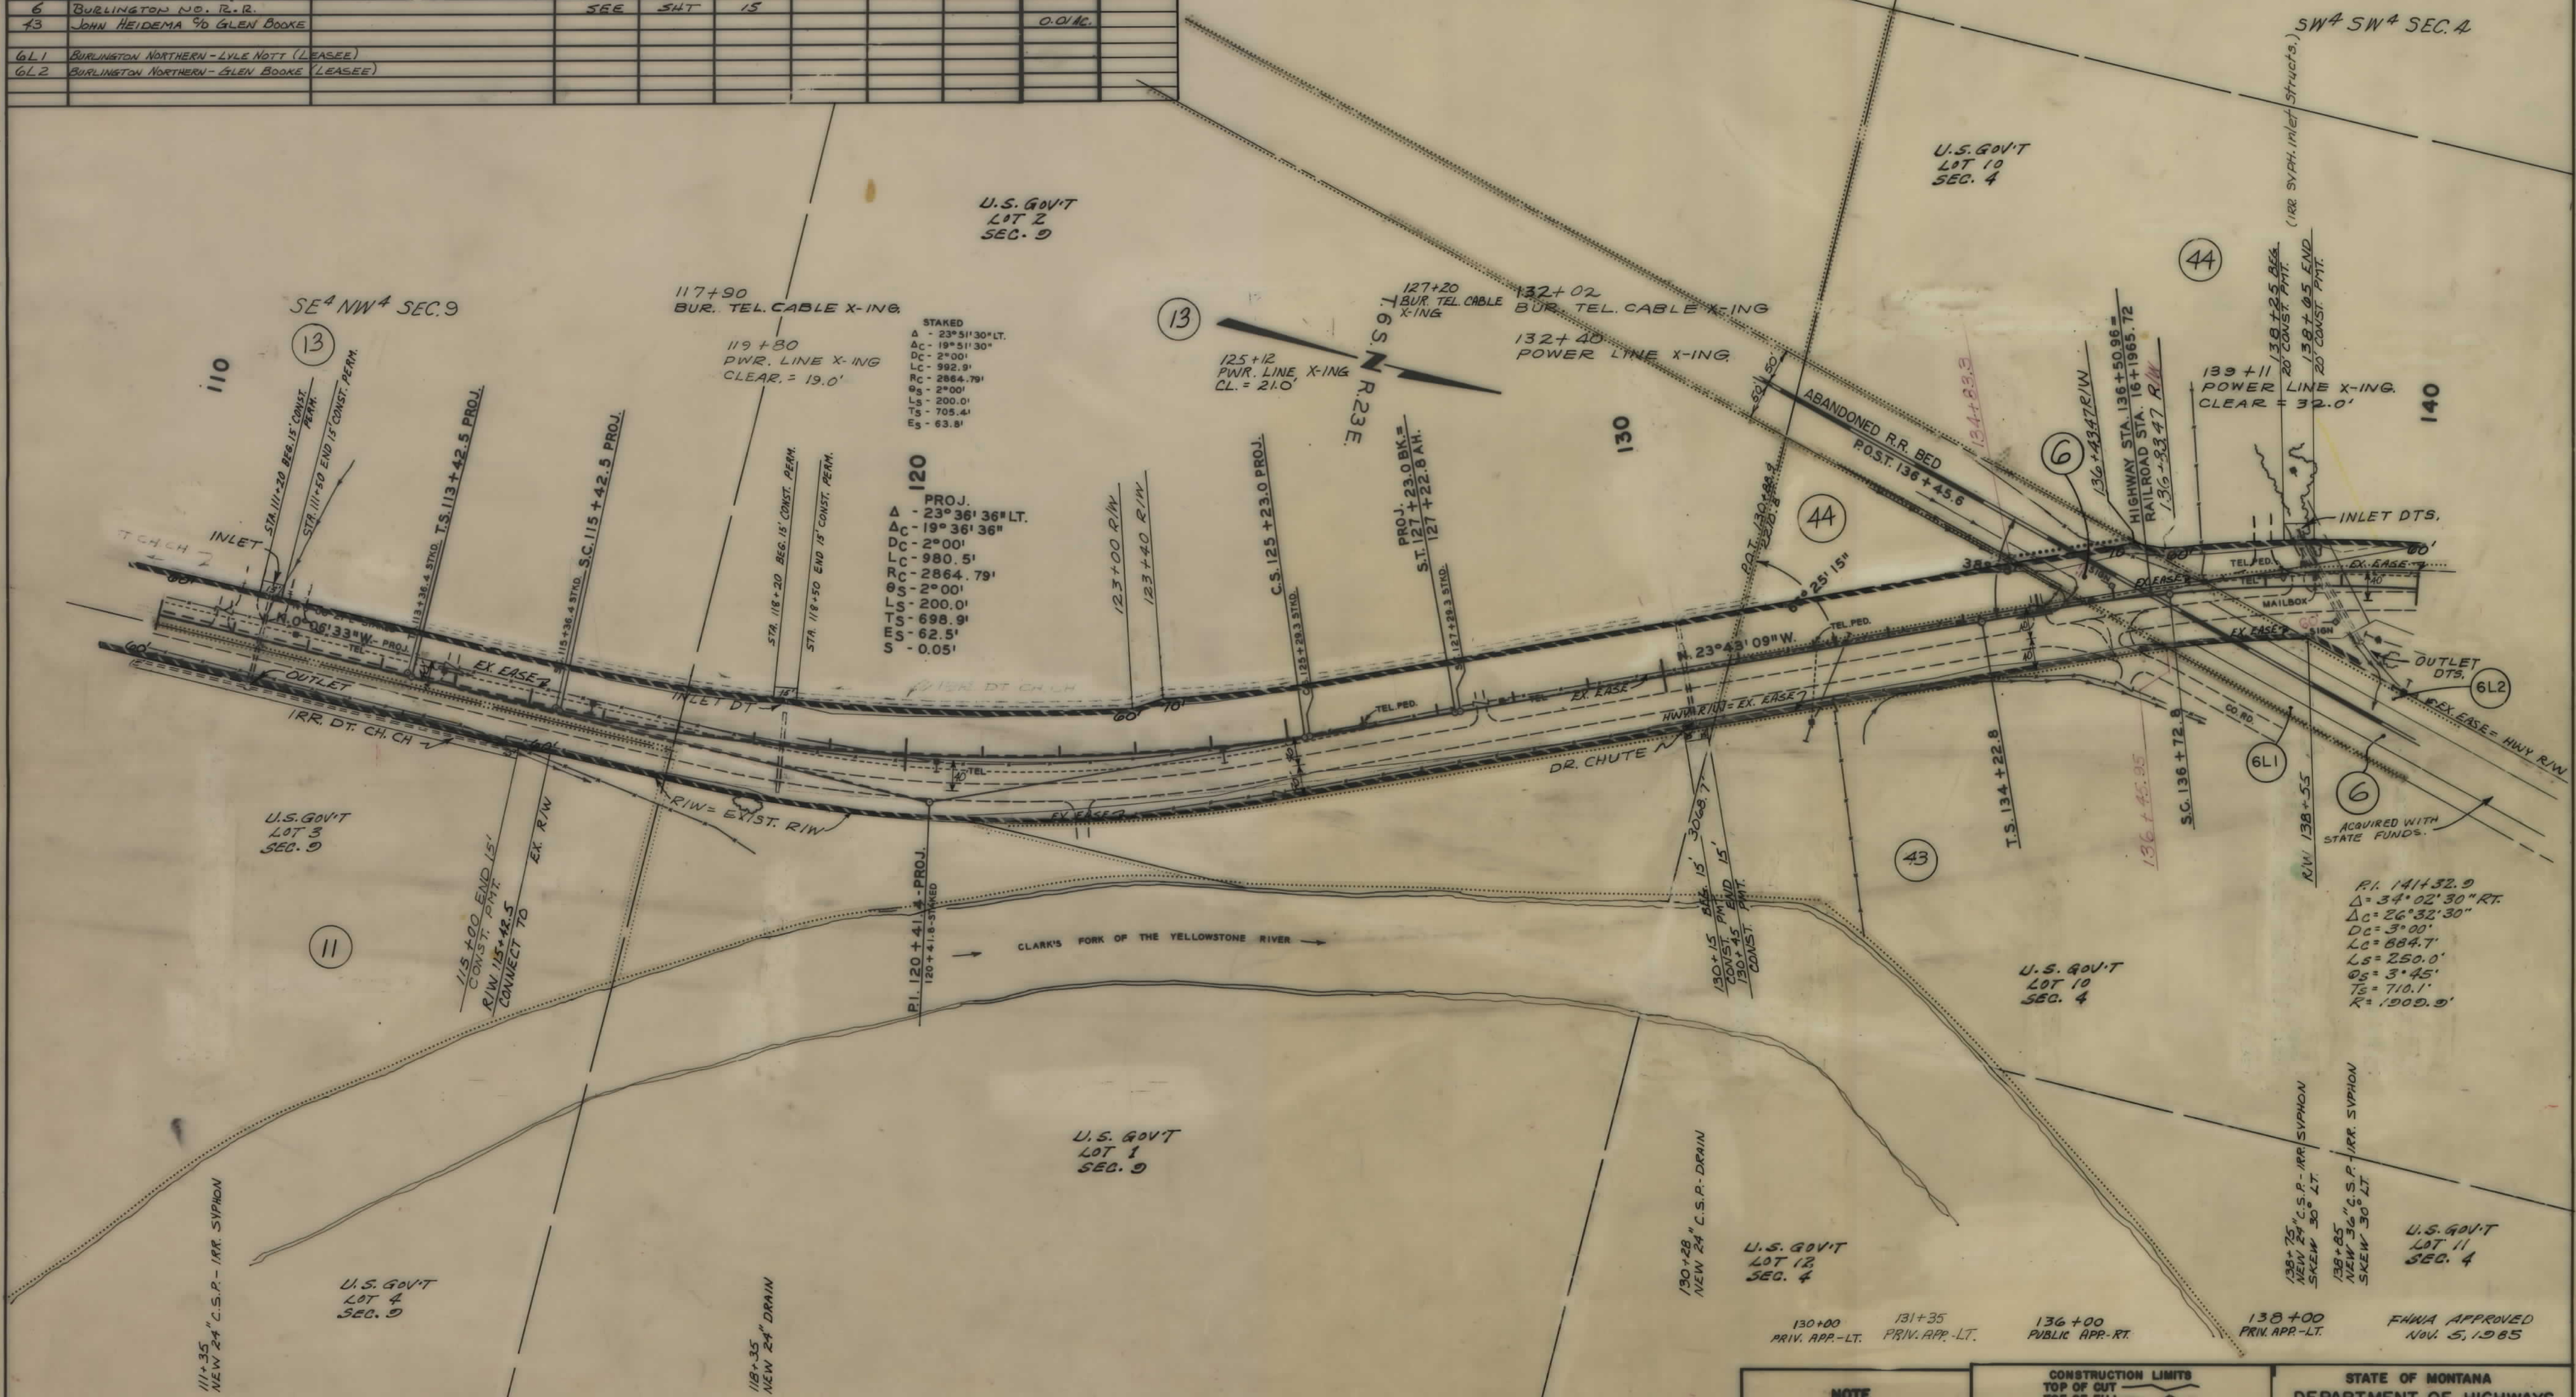


OWNERSHIPS										
PARCEL	NAME	ADDRESS	TOTAL AREA	GROSS R/W AREA	R.T.W. AREA	AREA TO BE ACQUIRED	REMAINDER		CONST. PERMIT AREA	EASEMENT AREA
							LEFT	RIGHT		
44	ROBERT A. & SHARON B. CURRIE 90 JAMES	1003 J. WISSEMER BRIDGER, MT.	56.4 AC.	1.53 AC.	-0-	1.53 AC.	54.87 AC.	-0-	0.02 AC.	0.01 AC.
15	K-M Farms Inc.	Rt. 1 Box 161 Bridger Mt. 59014	SEE	5.17	8	FOR NEGOTIATIONS ONLY				
30	DAN H. RICHARDS	BRIDGER, MONTANA								
15.1	LYLE NOTT 90 K-M FARMS INC.			4.41 AC.	2.17 AC.	2.24 AC.			0.10 AC.	
6L1	BURLINGTON NORTHERN - LYLE NOTT (LEASEE)									
6L2	BURLINGTON NORTHERN - GLEN BOOKE (LEASEE)									

STATE OF	PROJECT NO.	SHEET NO.	TOTAL SHEETS
MONTANA	F 4-1(3)26	7	15

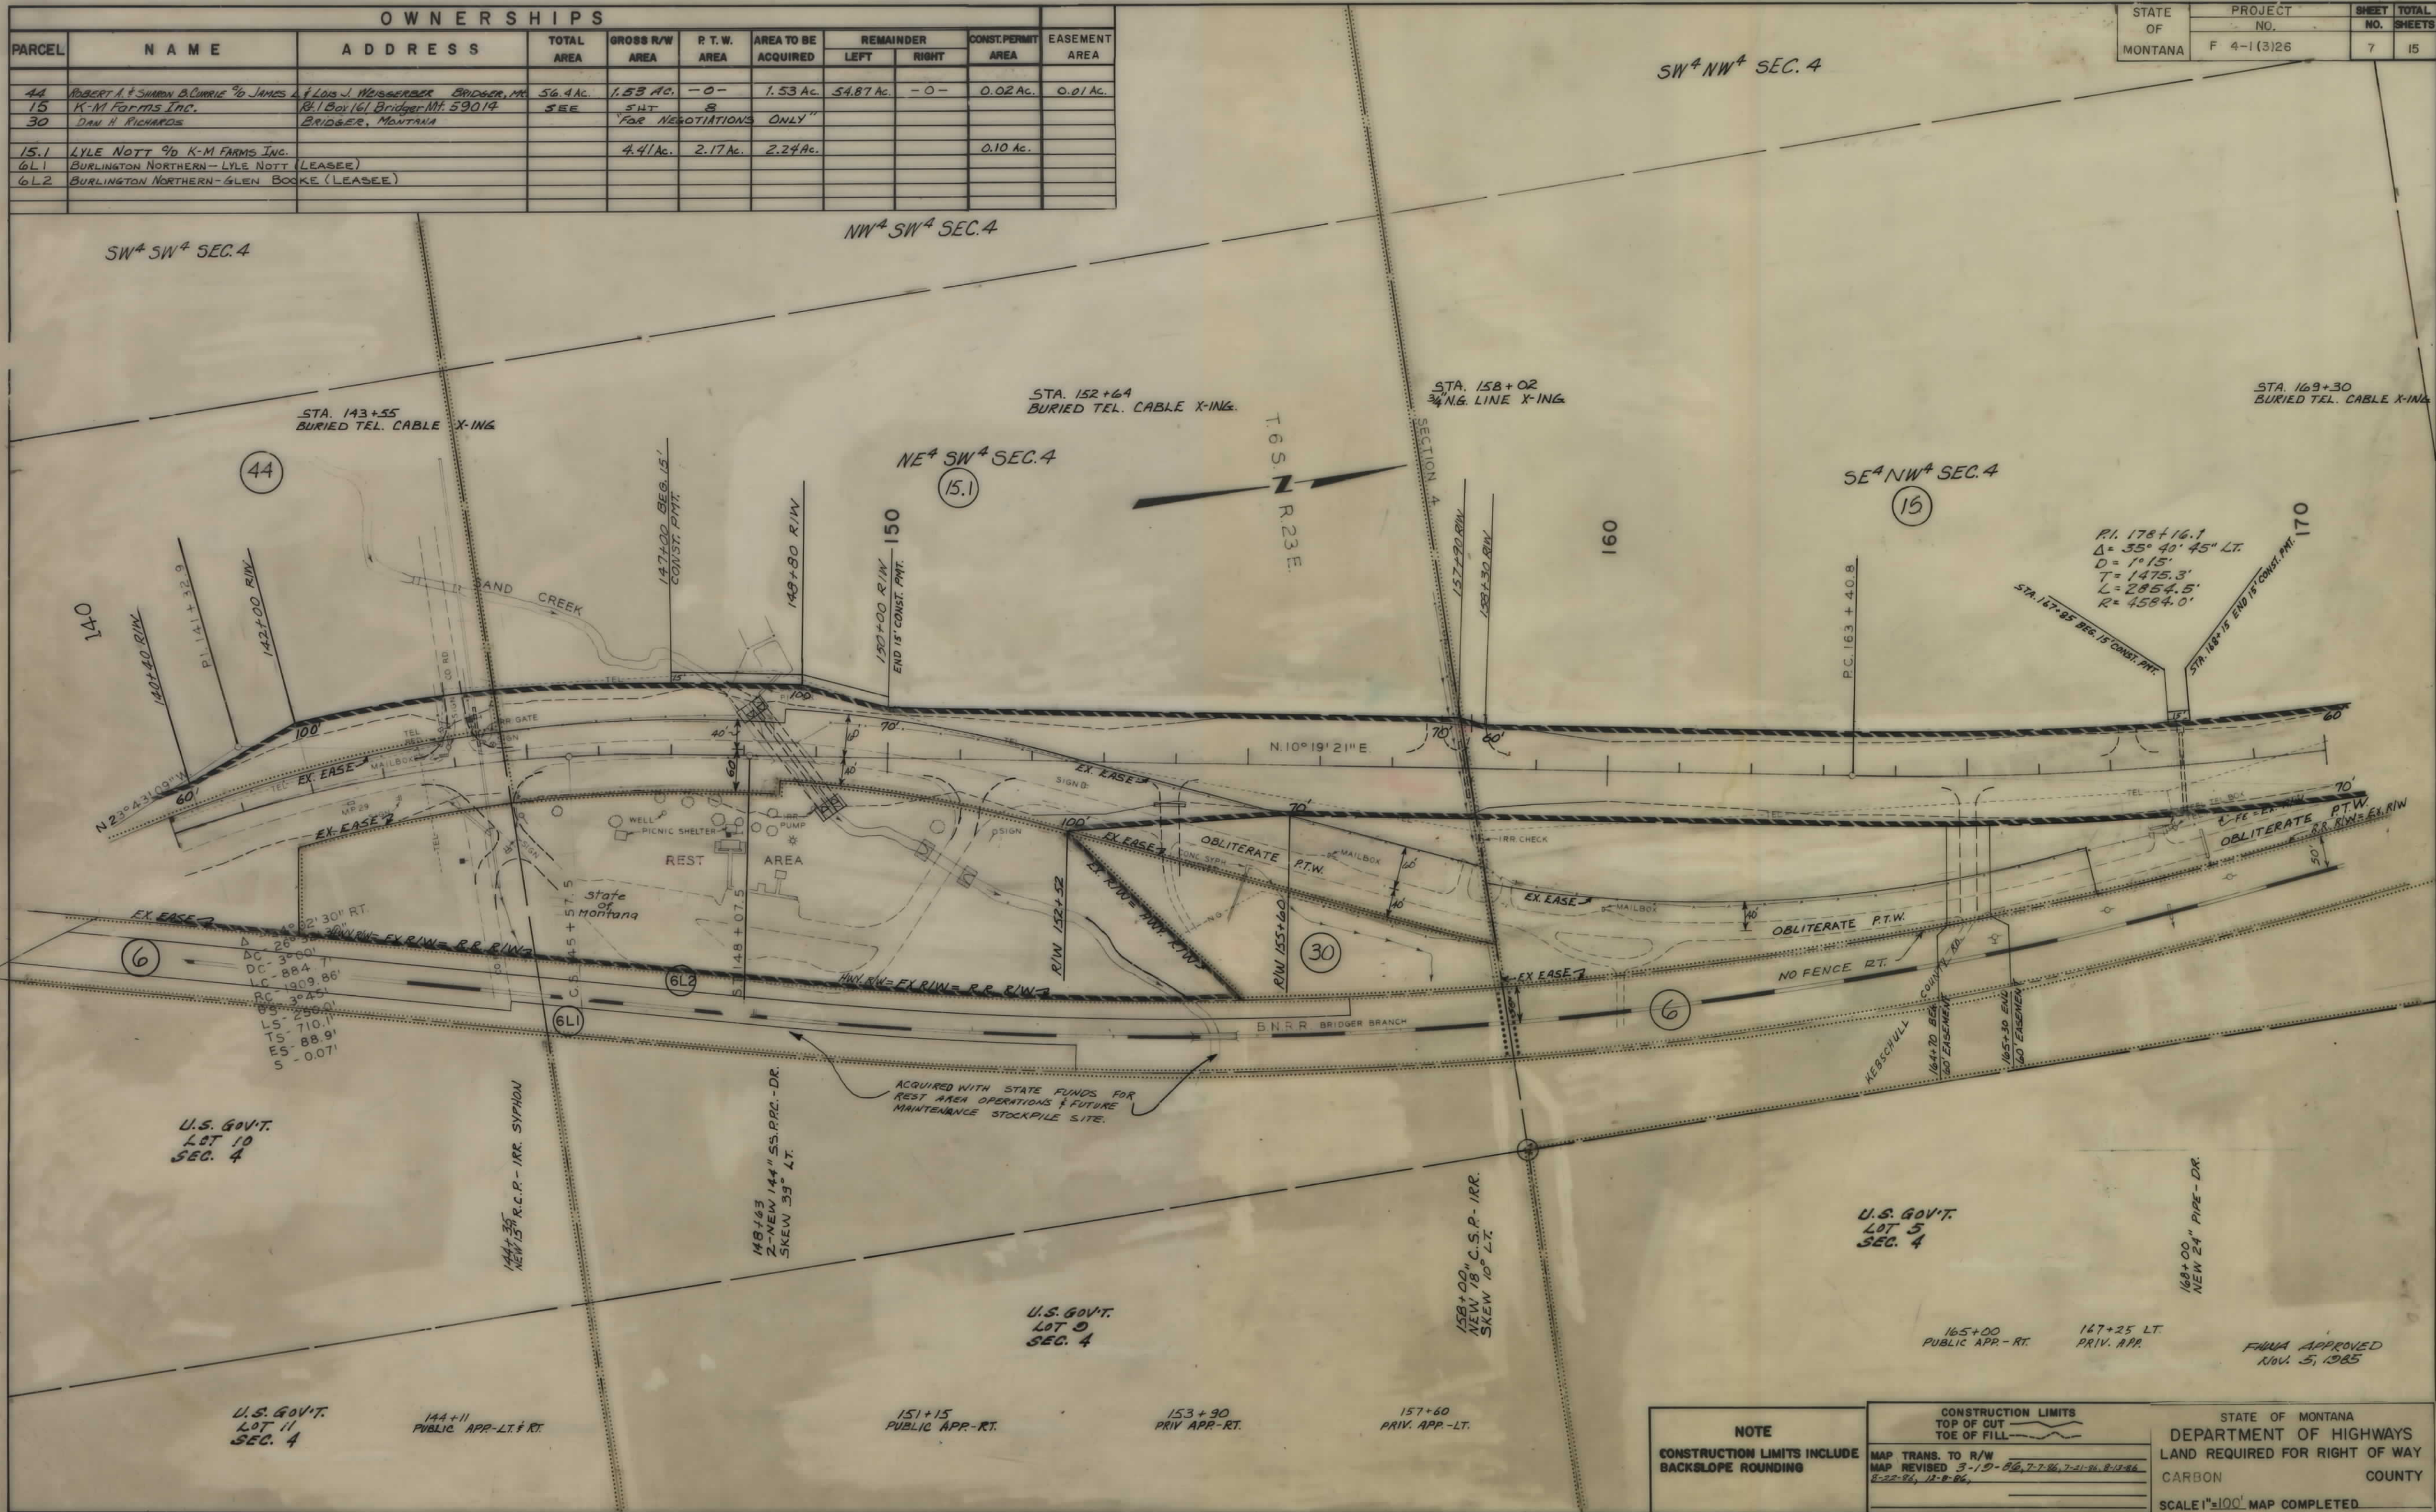


OWNERSHIPS									
PARCEL	NAME	ADDRESS	TOTAL AREA	GROSS R/W AREA	R.T.W. AREA	AREA TO BE ACQUIRED	REMAINDER		EASEMENT AREA
6	BURLINGTON NORTHERN		SEE SHEET 15				LEFT	RIGHT	CONST. PERMIT AREA
11	JOSEPH F. & LEPHA L. LANGENDORF	GLENDALE, MONTANA	129.85 AC.	4.40 AC.	2.05 AC.	2.25 AC.	44.16 AC.	81.29 AC.	0.03 AC.
17	ROBERT & SHARON R. STICKA	FROMBERG, MONTANA	4.30 AC.	2.08 AC.	2.22 AC.				
18	DOROTHY M. COWGER & RICK BAUMENS	LAUREL, MONTANA	187.00 AC.	2.20 AC.	1.10 AC.	1.10 AC.	184.80 AC.	-0-	0.03 AC.
19	ROBERT & SHARON R. STICKA	FROMBERG, MONTANA		2.00 AC.	1.00 AC.	1.00 AC.			0.23 AC.
17+19	ROBERT & SHARON R. STICKA	FROMBERG, MONTANA	109.0 AC.	6.30 AC.	3.08 AC.	3.22 AC.	102.70 AC.	-0-	0.50 AC.
									0.23 AC.

STATE OF	PROJECT NO.	SHEET NO.	TOTAL SHEETS
MONTANA	F-4-1(3)26	9	15

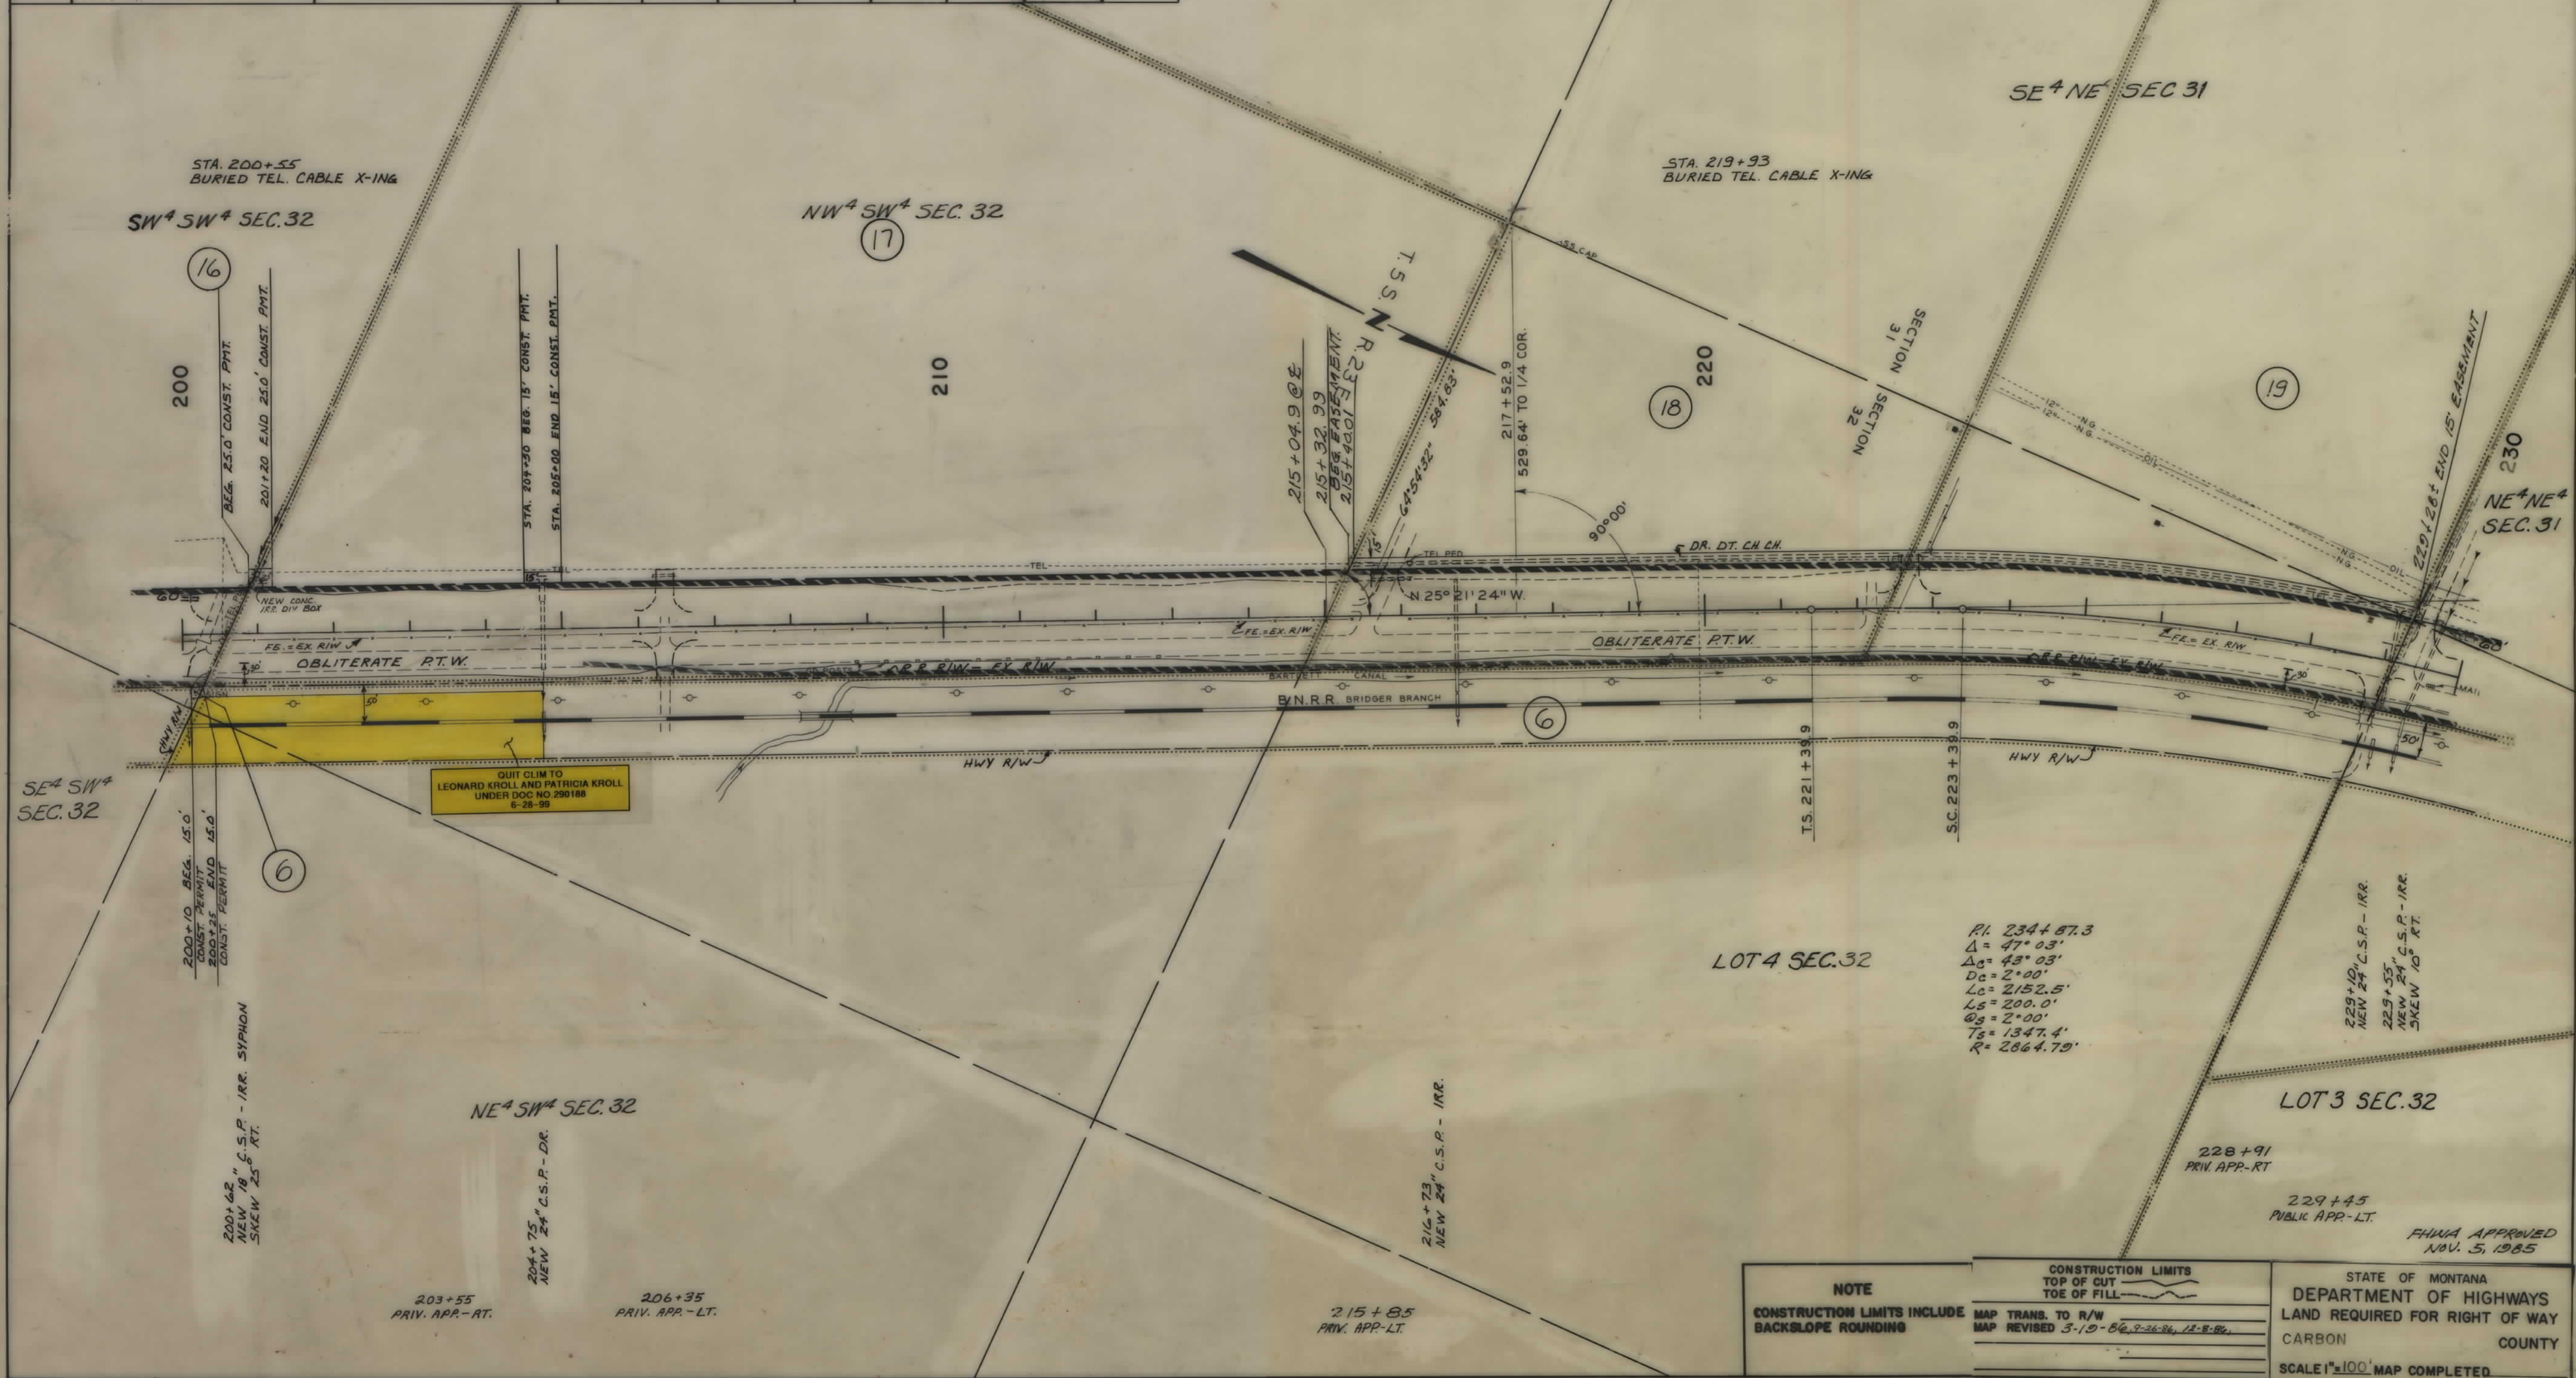


OWNERSHIPS									
PARCEL	NAME	ADDRESS	TOTAL AREA	GROSS R/W AREA	R.T.W. AREA	AREA TO BE ACQUIRED	REMAINDER LEFT	REMAINDER RIGHT	EASEMENT AREA
6	Burlington Northern R.R.	SEE SHEET NO. 15							
23	Gilbert G. Easton	116 East Geyser, Livingston, MT.	19.91 AC.	3.41 AC.	1.87 AC.	1.54 AC.	16.50 AC.	-0-	0.77 AC.
24	HERBERT & JACQUELINE J. KELSEY	Box 536, Fromberg, Montana	24.26 AC.	1.39 AC.	0.76 AC.	0.63 AC.	22.87 AC.	-0-	
25	LESTER R. & JOYCE ZELLER	416 Russell Dr., Billings, Montana							0.002 AC.
26	John Haman	Fromberg, Montana							0.07 AC.
27	George Kearnes	Fromberg, Montana							0.01 AC.
28	Melvin M. Weatherford	Fromberg, Montana							0.03 AC.
6.1	BURLINGTON NORTHERN R.R.	SEE SHEET NO. 15							

STATE OF MONTANA	PROJECT NO.	SHEET NO.	TOTAL SHEETS
	F-4-1(3)26	13	15

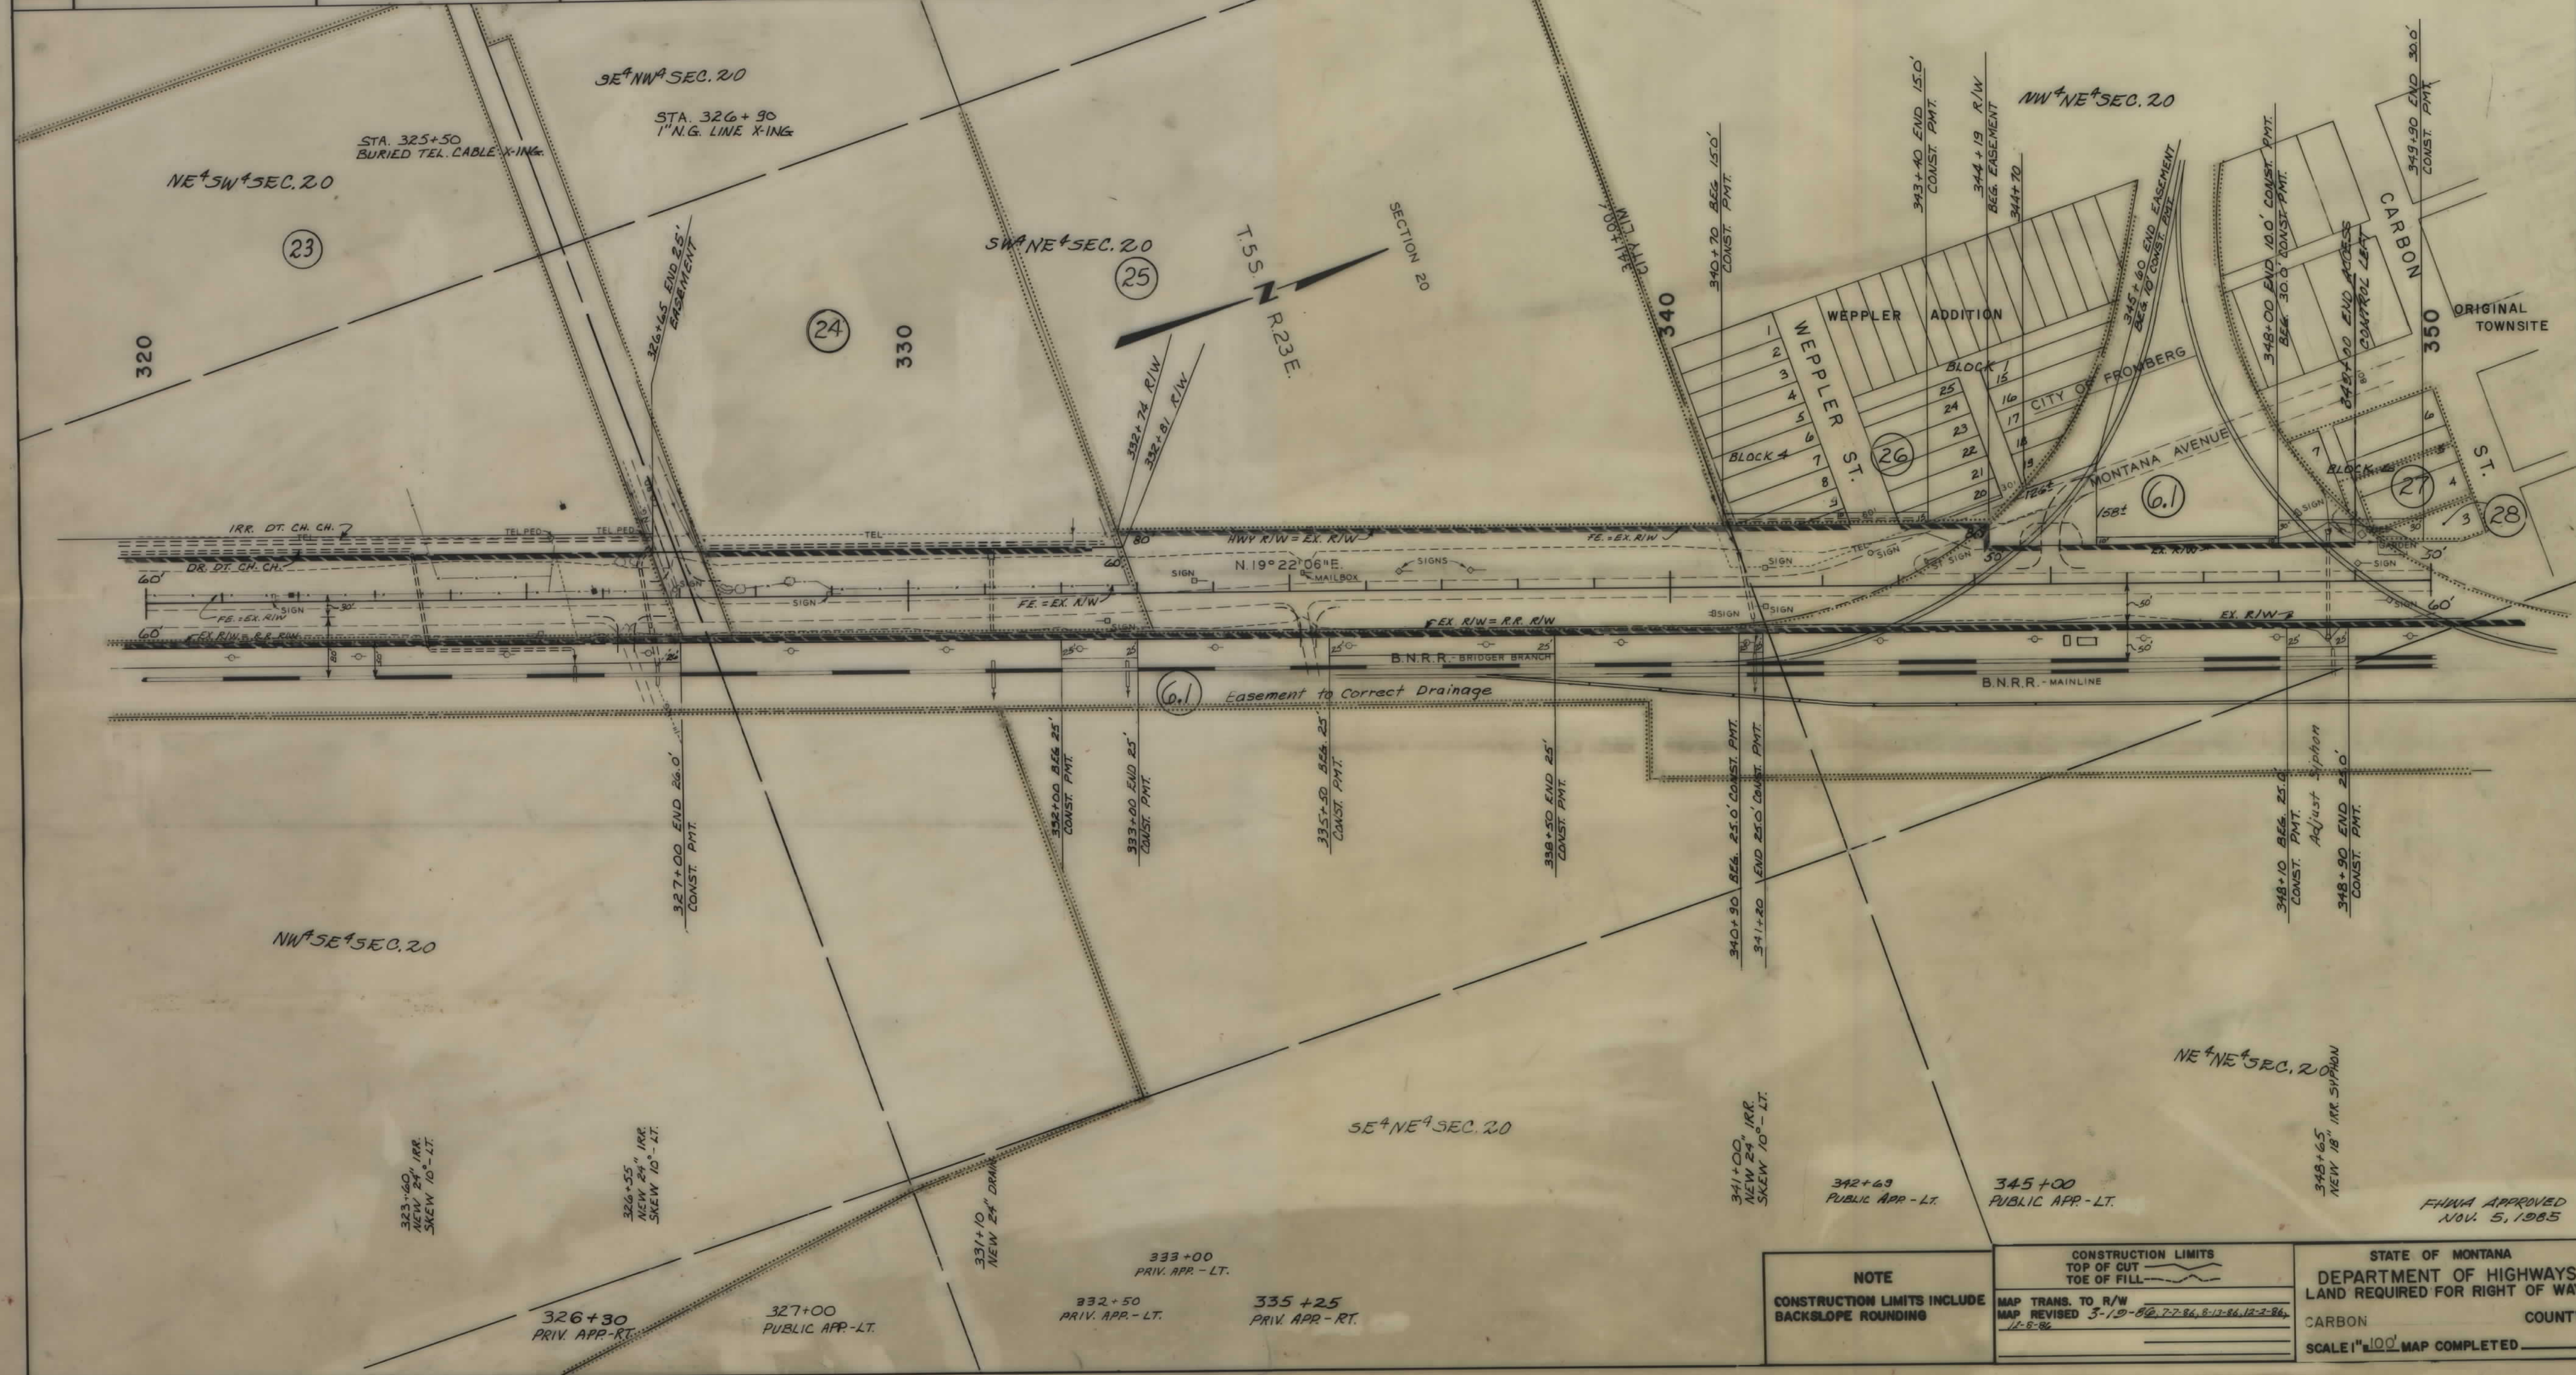

OWNERSHIPS								
PARCEL	NAME	ADDRESS	TOTAL AREA	GROSS R/W AREA	R.T.W. AREA	AREA TO BE ACQUIRED	REMAINDER LEFT	REMAINDER RIGHT
6	Burlington Northern R.R.	SEE SHEET NO. 15						
33	DELETED							
39	FRANK JR. & DARLENE BUECHLER	FROMBERG, MONTANA	"FOR NEGOTIATION ONLY"					
40	ALDO FRANK CHINI	FROMBERG, MONTANA	"FOR NEGOTIATION ONLY"					
6.1	BURLINGTON NORTHERN R.R.	SEE SHEET NO. 15						

STATE OF MONTANA	PROJECT NO.	SHEET NO.	TOTAL SHEETS
	F-4-1(3)26	14	15

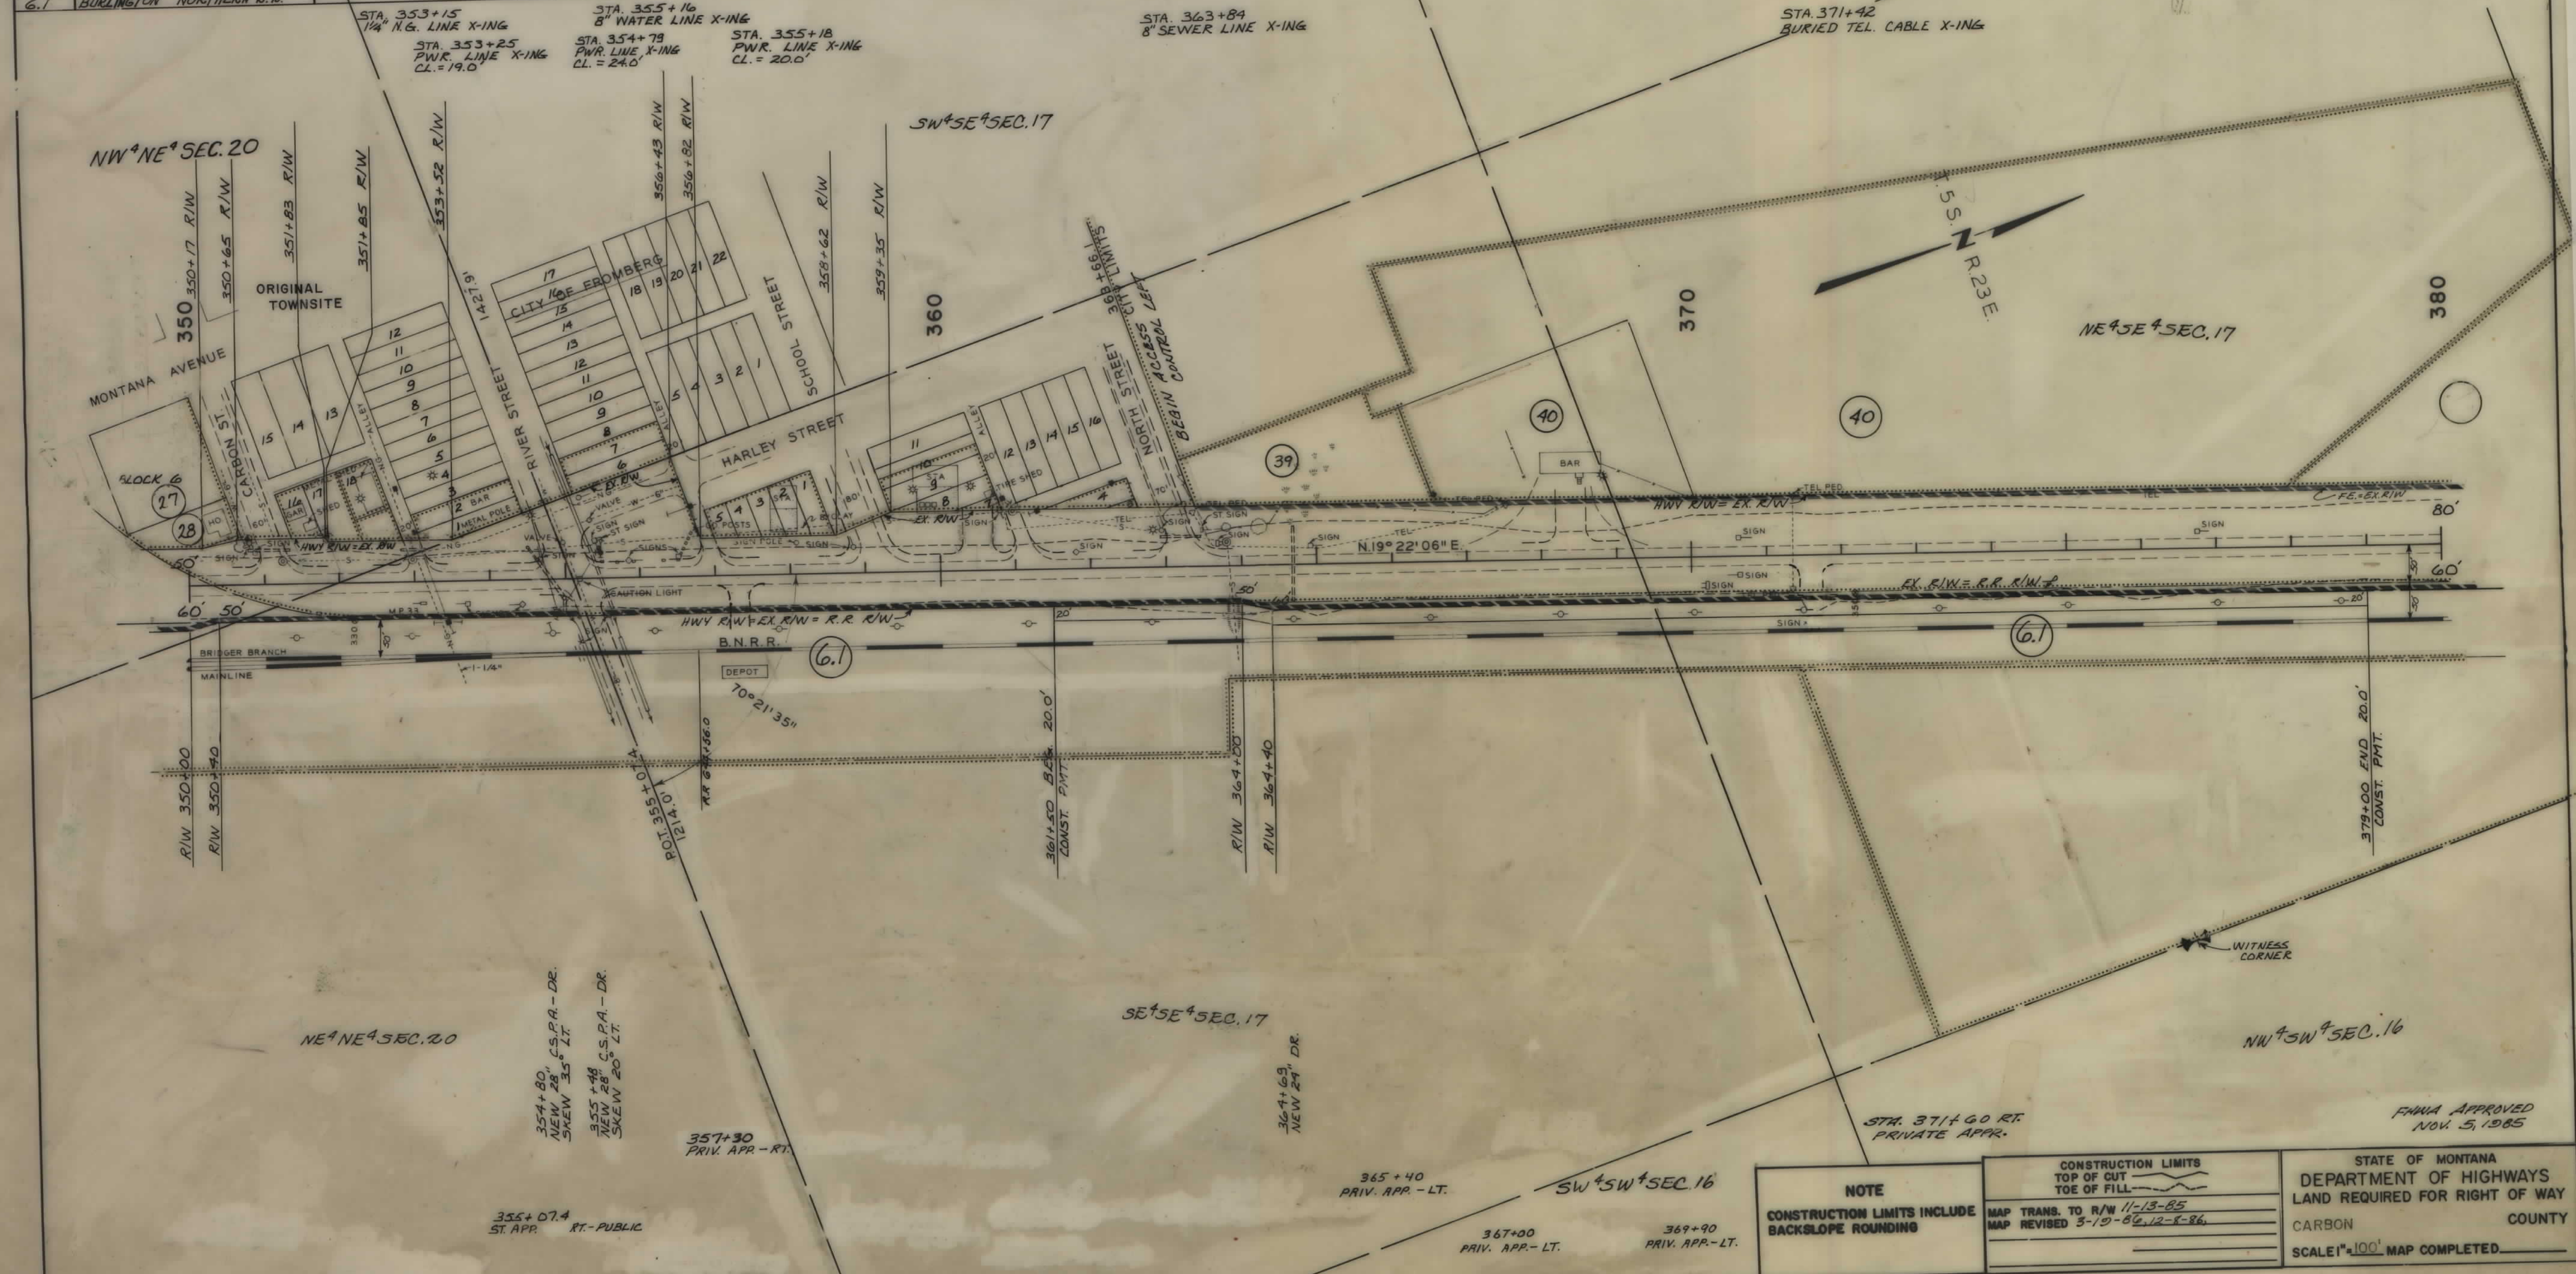

NOTE	CONSTRUCTION LIMITS		STATE OF MONTANA DEPARTMENT OF HIGHWAYS LAND REQUIRED FOR RIGHT OF WAY
	TOP OF CUT	TOE OF FILL	
CONSTRUCTION LIMITS INCLUDE BACKSLOPE ROUNDING	MAP TRANS. TO R/W 11-13-85 MAP REVISED 3-19-86, 12-8-86		CARBON COUNTY
	SCALE 1"=100' MAP COMPLETED		

FINAL APPROVED
NOV. 5, 1985

