


PLANS  
NOT  
TO  
SCALE

STATE OF MONTANA  
 STATE HIGHWAY COMMISSION  
 PLAT SHOWING LAND  
 REQUIRED FOR RIGHT OF WAY  
 TETON COUNTY

SCALE 1" = 100'  
 DESCRIPTIONS WRITTEN BY: TRD DATE: 12-3-37  
 DESCRIPTIONS CHECKED BY: CKD DATE: 12-3-37  
 APPROVED BY: \_\_\_\_\_ PLANS DEPT.  
 APPROVED BY: \_\_\_\_\_ P/W ENGINEER

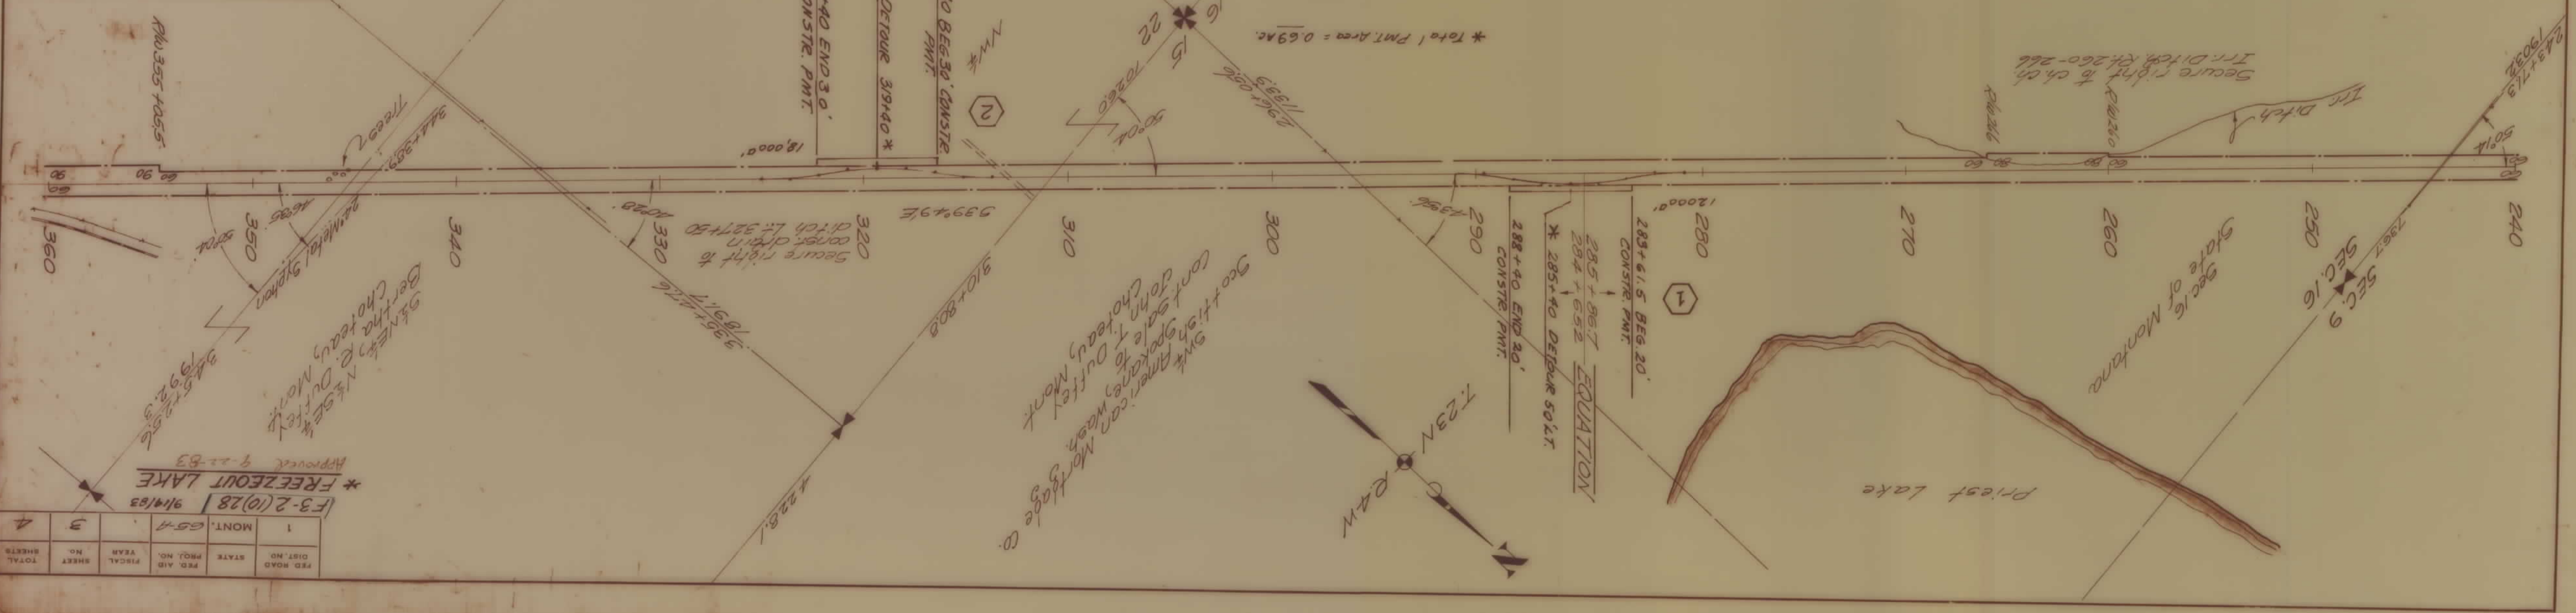

\* FREEZEOUT LAKE  
 Approved 4-22-53  
 F-3-2(10)28 9/14/53

1	MONT.	65-1
2	STATE	REQ. NO.
3	YEAR	FISCAL YEAR
4	TOTAL SHEETS	TOTAL SHEETS