

PLANS

NOT

TO

SCALE

FED. ROAD DIST. NO.	STATE	FED. AID PROJECT NUMBERS		STATE NO.	SHEET NO.	TOTAL SHEETS
		CONST. NO.	R/W NO.			
8	MONT.		F-191(15)	1191-15	1	9

STATE OF MONTANA


STATE HIGHWAY COMMISSION

RIGHT OF WAY PLAN OF

FEDERAL AID PROJECT NO. F-191(15) R/W
F-191() CONST.

PABLO-KALISPELL

6.775 MILES

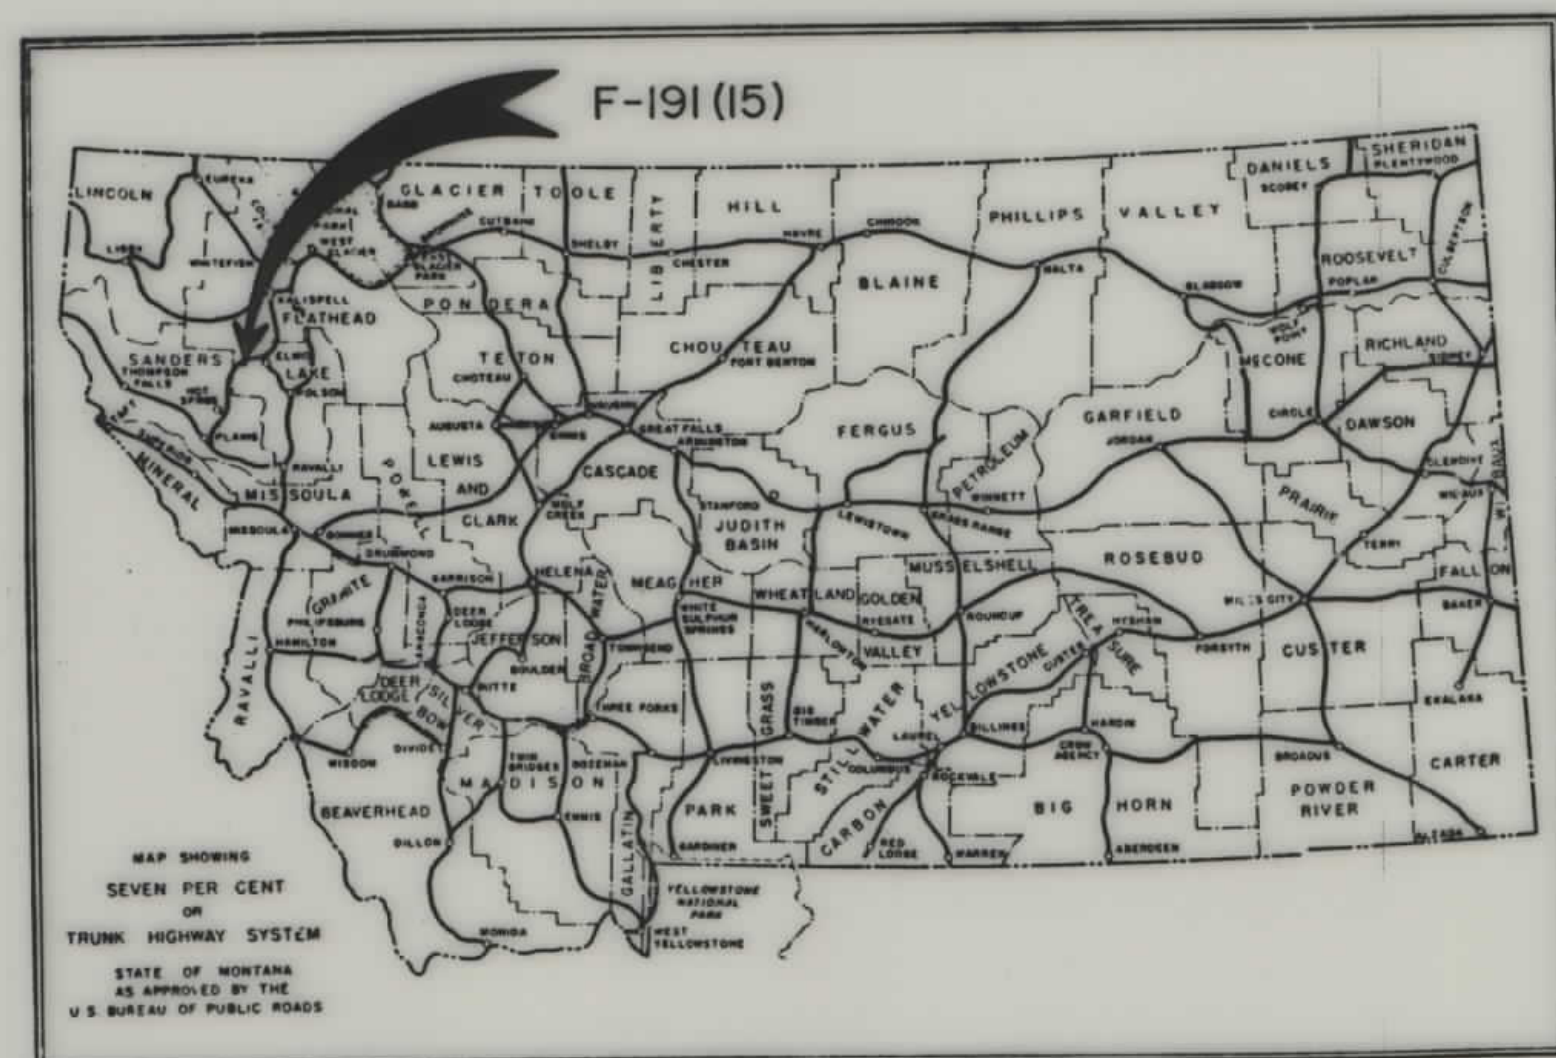

CONVENTIONAL SIGNS

STATE AND NATIONAL LINE.....	-----
COUNTY LINE.....	-----
CITY, VILLAGE OR BOROUGH LINE.....	-----
TOWNSHIP LINE.....	-----
SECTION LINE.....	-----
RESERVATION LINE.....	-----
FENCE LINE.....	-----
GUARD RAIL.....	-----
OWNERSHIP BOUNDARY.....	-----
RIGHT OF WAY LINE.....	-----
RIGHT OF WAY LINE FENCED.....	-----
TRAVELED WAY.....	-----
RAILROADS.....	-----
RETAINING WALLS.....	-----
BASE OR SURVEY LINE.....	-----
LEVEE.....	-----
CULVERTS IN PLACE (PLAN).....	-----
NEW CULVERTS (PLAN).....	-----
NEW CULVERTS (PROFILE).....	-----
TROLLEY POLE.....	-----
POWER POLE.....	-----
TELEPHONE OR TELEGRAPH POLE.....	-----
MARSH.....	-----
DITCH.....	-----
RIPRAP.....	-----
BRIDGE.....	-----
SECTION CORNER.....	FOUND UNFOUND
1/4 SECTION CORNER.....	FOUND UNFOUND
1/16 CORNER.....	FOUND UNFOUND
CENTER OF SECTION.....	FOUND UNFOUND
CONTROL OF ACCESS WITH FENCE.....	-----
CONTROL OF ACCESS WITHOUT FENCE.....	-----
PARCEL NUMBER.....	-----
CATTLE GUARD.....	-----
GATE IN FENCE.....	-----
CONSTRUCTION LIMITS.....	CUT FILL

STA. 946+00.6 BEG. F-191(15)=
STA. 946+00.6 END F-191(20)=
STA. 946+00.6 END F-191(14)

STA. 1306+84.6 END F-191(15)=
STA. 1186+41.7 END FAP 191-C=
STA. 1186+41.7 BEG. FAP 191-D



6/2/64

OWNERSHIPS			TOTAL ACREAGE	GROSS TAKE ACREAGE	PT.W ACREAGE	NET TAKE ACREAGE	REMAINDER	
PARCEL	N A M E	A D D R E S S					LEFT	RIGHT
14 th	DONALD S. & CARRIE M. JENSEN	ELMO, MONT.	579.27 AC.	3.28 AC.		3.28 AC.	21.88 AC.	554.11 AC.

FED. ROAD DIST. NO.	STATE	FED. AID PROJECT NUMBERS		STATE NO.	SHEET NO.	TOTAL SHEETS
		CONST. NO.	R/W NO.			
8	MONT.		F-191 (15)	1191-15	2	9




STA. 946+00.6 BEG. F-191 (15) =
 STA. 946+00.6 END F-191 (20) =
 STA. 946+00.6 END F-191 (14)

CONSTRUCTION LIMITS		STATE OF MONTANA	
TOP OF CUT	TOE OF FILL	STATE HIGHWAY COMMISSION	
MAP TRANS. TO R/W		LAND REQUIRED FOR RIGHT OF WAY	
MAP REVISED		LAKE COUNTY	
B.P.R. APPROVAL 6/16/64 - 8/17/64		SCALE 1"=200' MAP COMPLETED	

OWNERSHIPS			TOTAL ACREAGE	GROSS TAKE ACREAGE	P.T.W. ACREAGE	NET TAKE ACREAGE	REMAINDER	
PARCEL	N A M E	A D D R E S S					LEFT	RIGHT
14*	DONALD S. & CARRIE MUENSEN	ELMO, MONT.	579.29 AC.	3.28 AC.		3.28 AC.	21.88 AC.	534.11 AC.
15*	S.W. GRINDE	POLSON, MONT.	703.49 AC.	17.32 AC.	0.09 AC.	17.23 AC.	645.07 AC.	41.30 AC.
15*	CONT. PUR. CHARLES A. HUCKINS							


FED. ROAD DIST. NO.	STATE	FED. AID PROJECT NUMBERS		STATE NO.	SHEET NO.	TOTAL SHEETS
		CONST. NO.	R/W NO.			
8	MONT.		F-191 (15)	1191-15	3	9

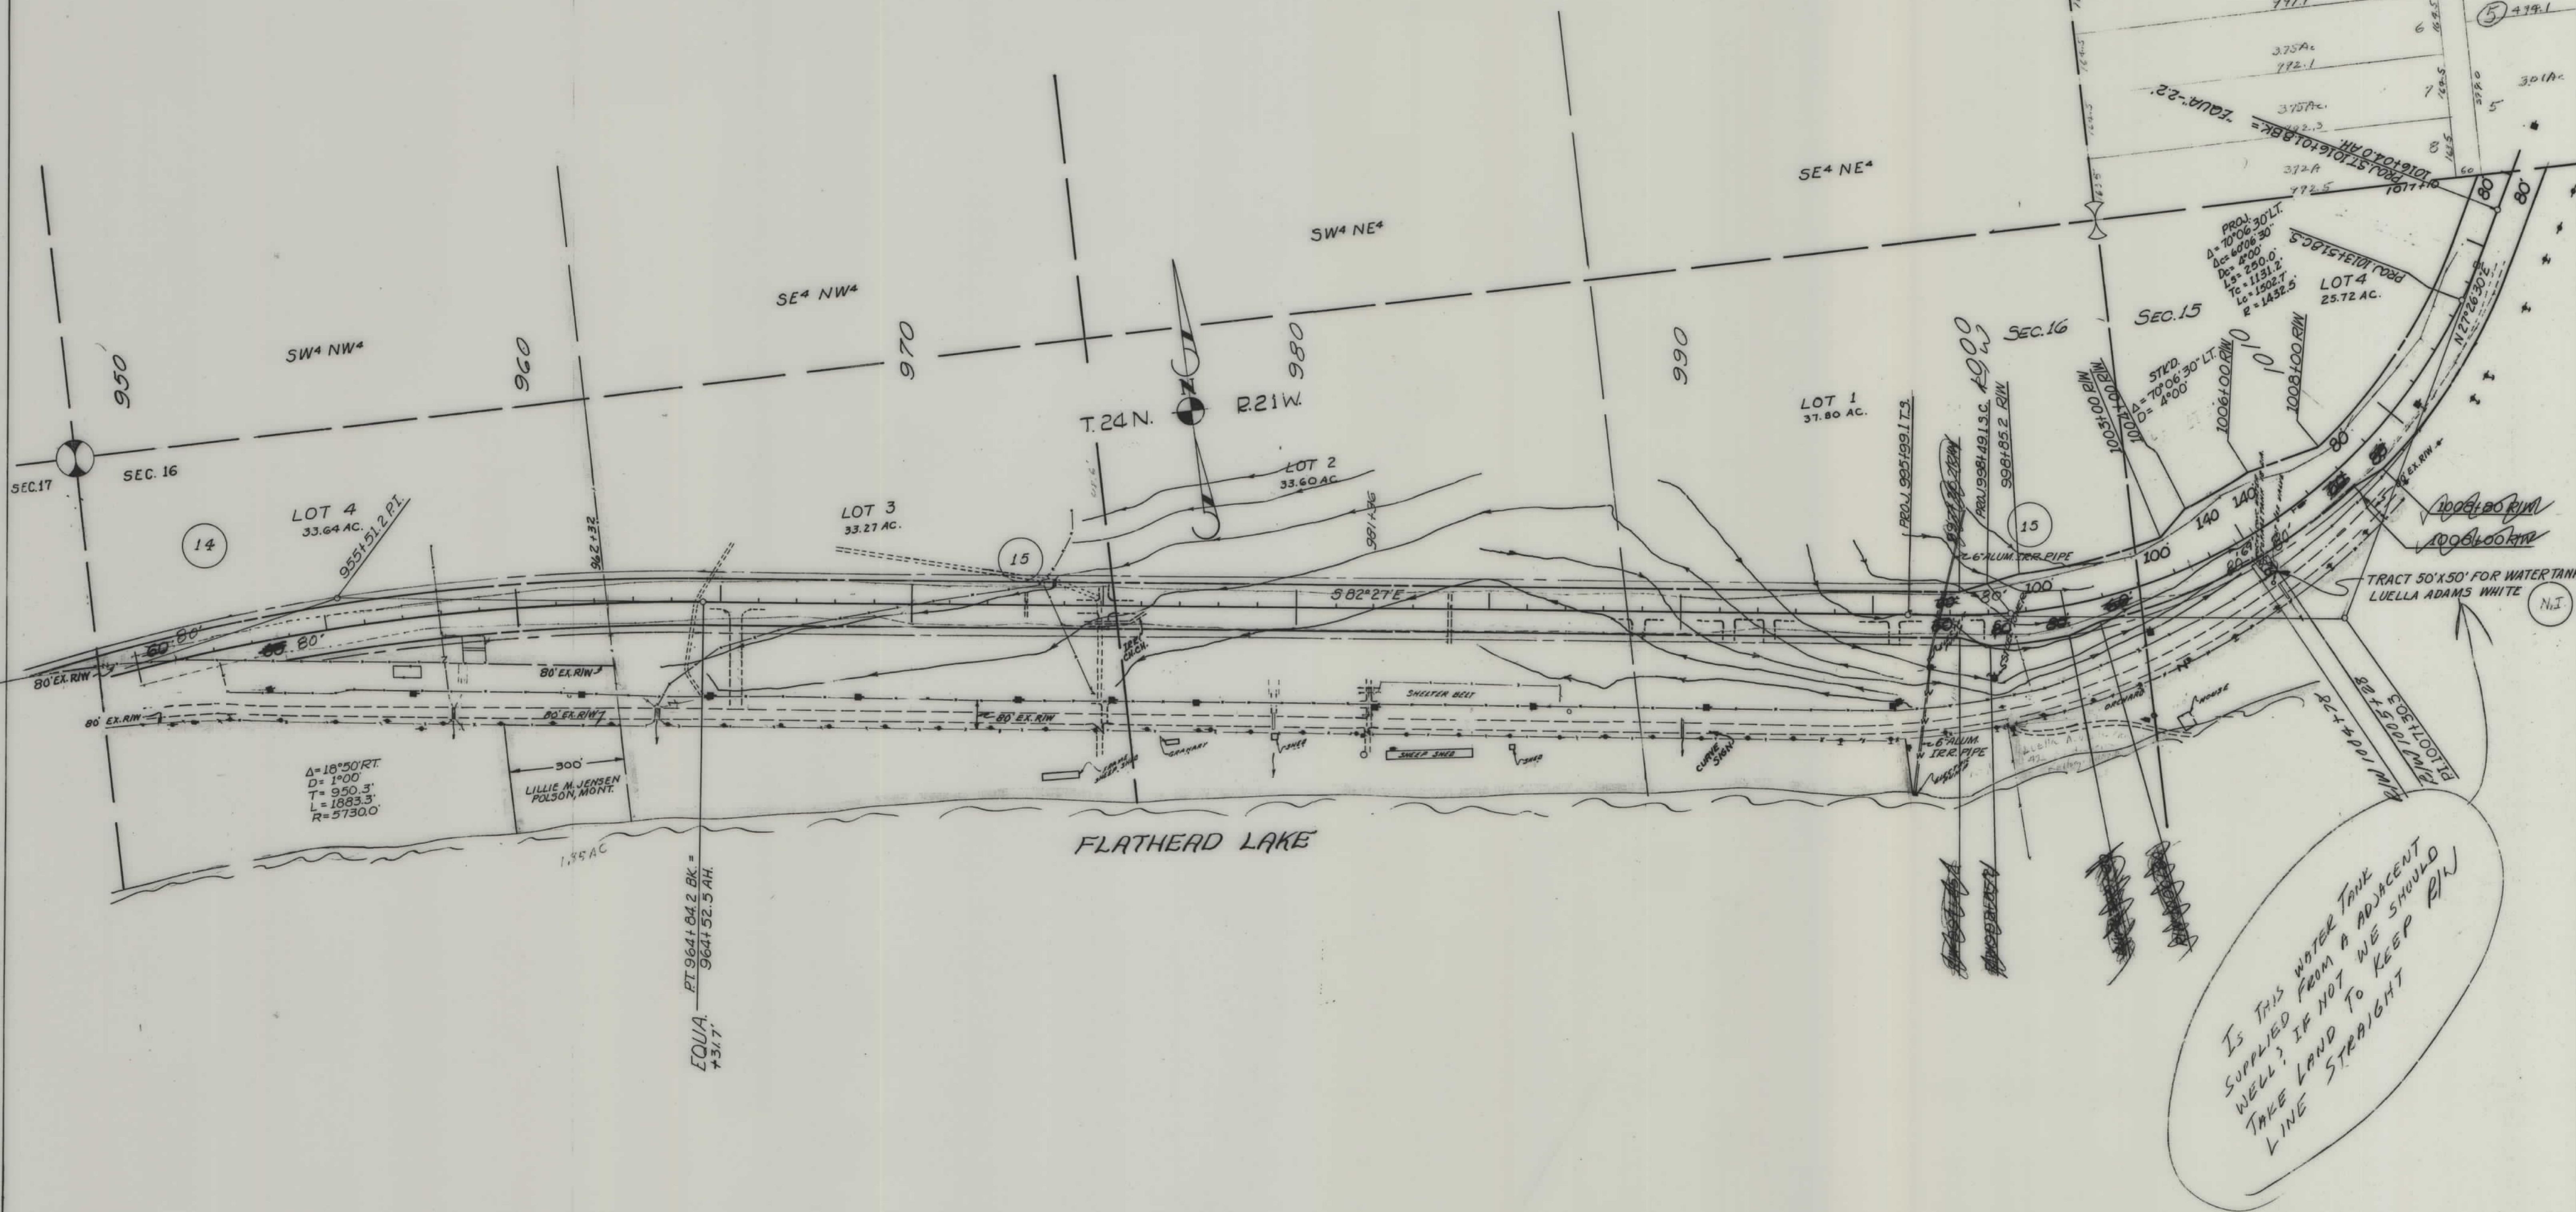

CONSTRUCTION LIMITS TOP OF CUT TOE OF FILL		STATE OF MONTANA STATE HIGHWAY COMMISSION LAKE REQUIRED FOR RIGHT OF WAY LAKE COUNTY
MAP TRANS. TO R/W		
MAP REVISED		
B.P.R. APPROVAL	6/14/4-8/1/4-2-22-44	SCALE 1"=200' MAP COMPLETED


OWNERSHIPS			TOTAL ACREAGE	GROSS TAKE ACREAGE	R.T.W ACREAGE	NET TAKE ACREAGE	REMAINDER	
PARCEL	N A M E	A D D R E S S					LEFT	RIGHT
15*	S. W. GRINDE	POLSON, MONT.						
15*	CONT. PUR-CHARLES A. HUCKINS		703.69 AC.	17.32 AC.	0.09 AC	17.23 AC.	645.07 AC.	41.30 AC.
16	OLIVER P & LENORE V. GREGG	PABLO, MONT.	3.14 AC.	1.58 AC.		1.58 AC.	0.52 AC.	1.09 AC.
17	HAROLD L & LUCILLE L. SHILLING	ELMO, MONT.	5.38 AC.	1.10 AC.		1.10 AC.	1.22 AC.	3.06 AC.
18*	JOHN W & JEAN L. HEPLER	201 COTTONWOOD- MISSOULA	2.20 AC.	0.82 AC.		0.82 AC.	1.27 AC.	0.11 AC.
19*	JOHN W & ALICE B. JOHNSON	ELMO, MONT.	1.73 AC.	0.42 AC.		0.42 AC.	0.68 AC.	0.63 AC.
20	CLARENCE B & ELSIE A. WESTCOTT	1650 SO. 47 TH ST. W., MISSOULA	1.59 AC.	0.42 AC.		0.42 AC.	0.48 AC.	0.43 AC.
21*	C.M. & EFFIE WILLIS		3.08 AC.	0.82 AC.		0.82 AC.	1.34 AC.	0.92 AC.
22*	LAKE COUNTY COMM.			0.56 AC.		0.56 AC.		
23	GLEN M. & PAULINE DALEY	ROLLINS, MONT.	47.29 AC.	10.65 AC.	0.05 AC	10.60 AC.	30.29 AC.	6.35 AC.

FED. ROAD DIST. NO.	STATE	FED AID PROJECT NUMBERS		STATE NO.	SHEET NO	TOTAL SHEETS
		CONST. NO.	R/W NO.			
8	MONT.		F-191(15)	119-15	4	9

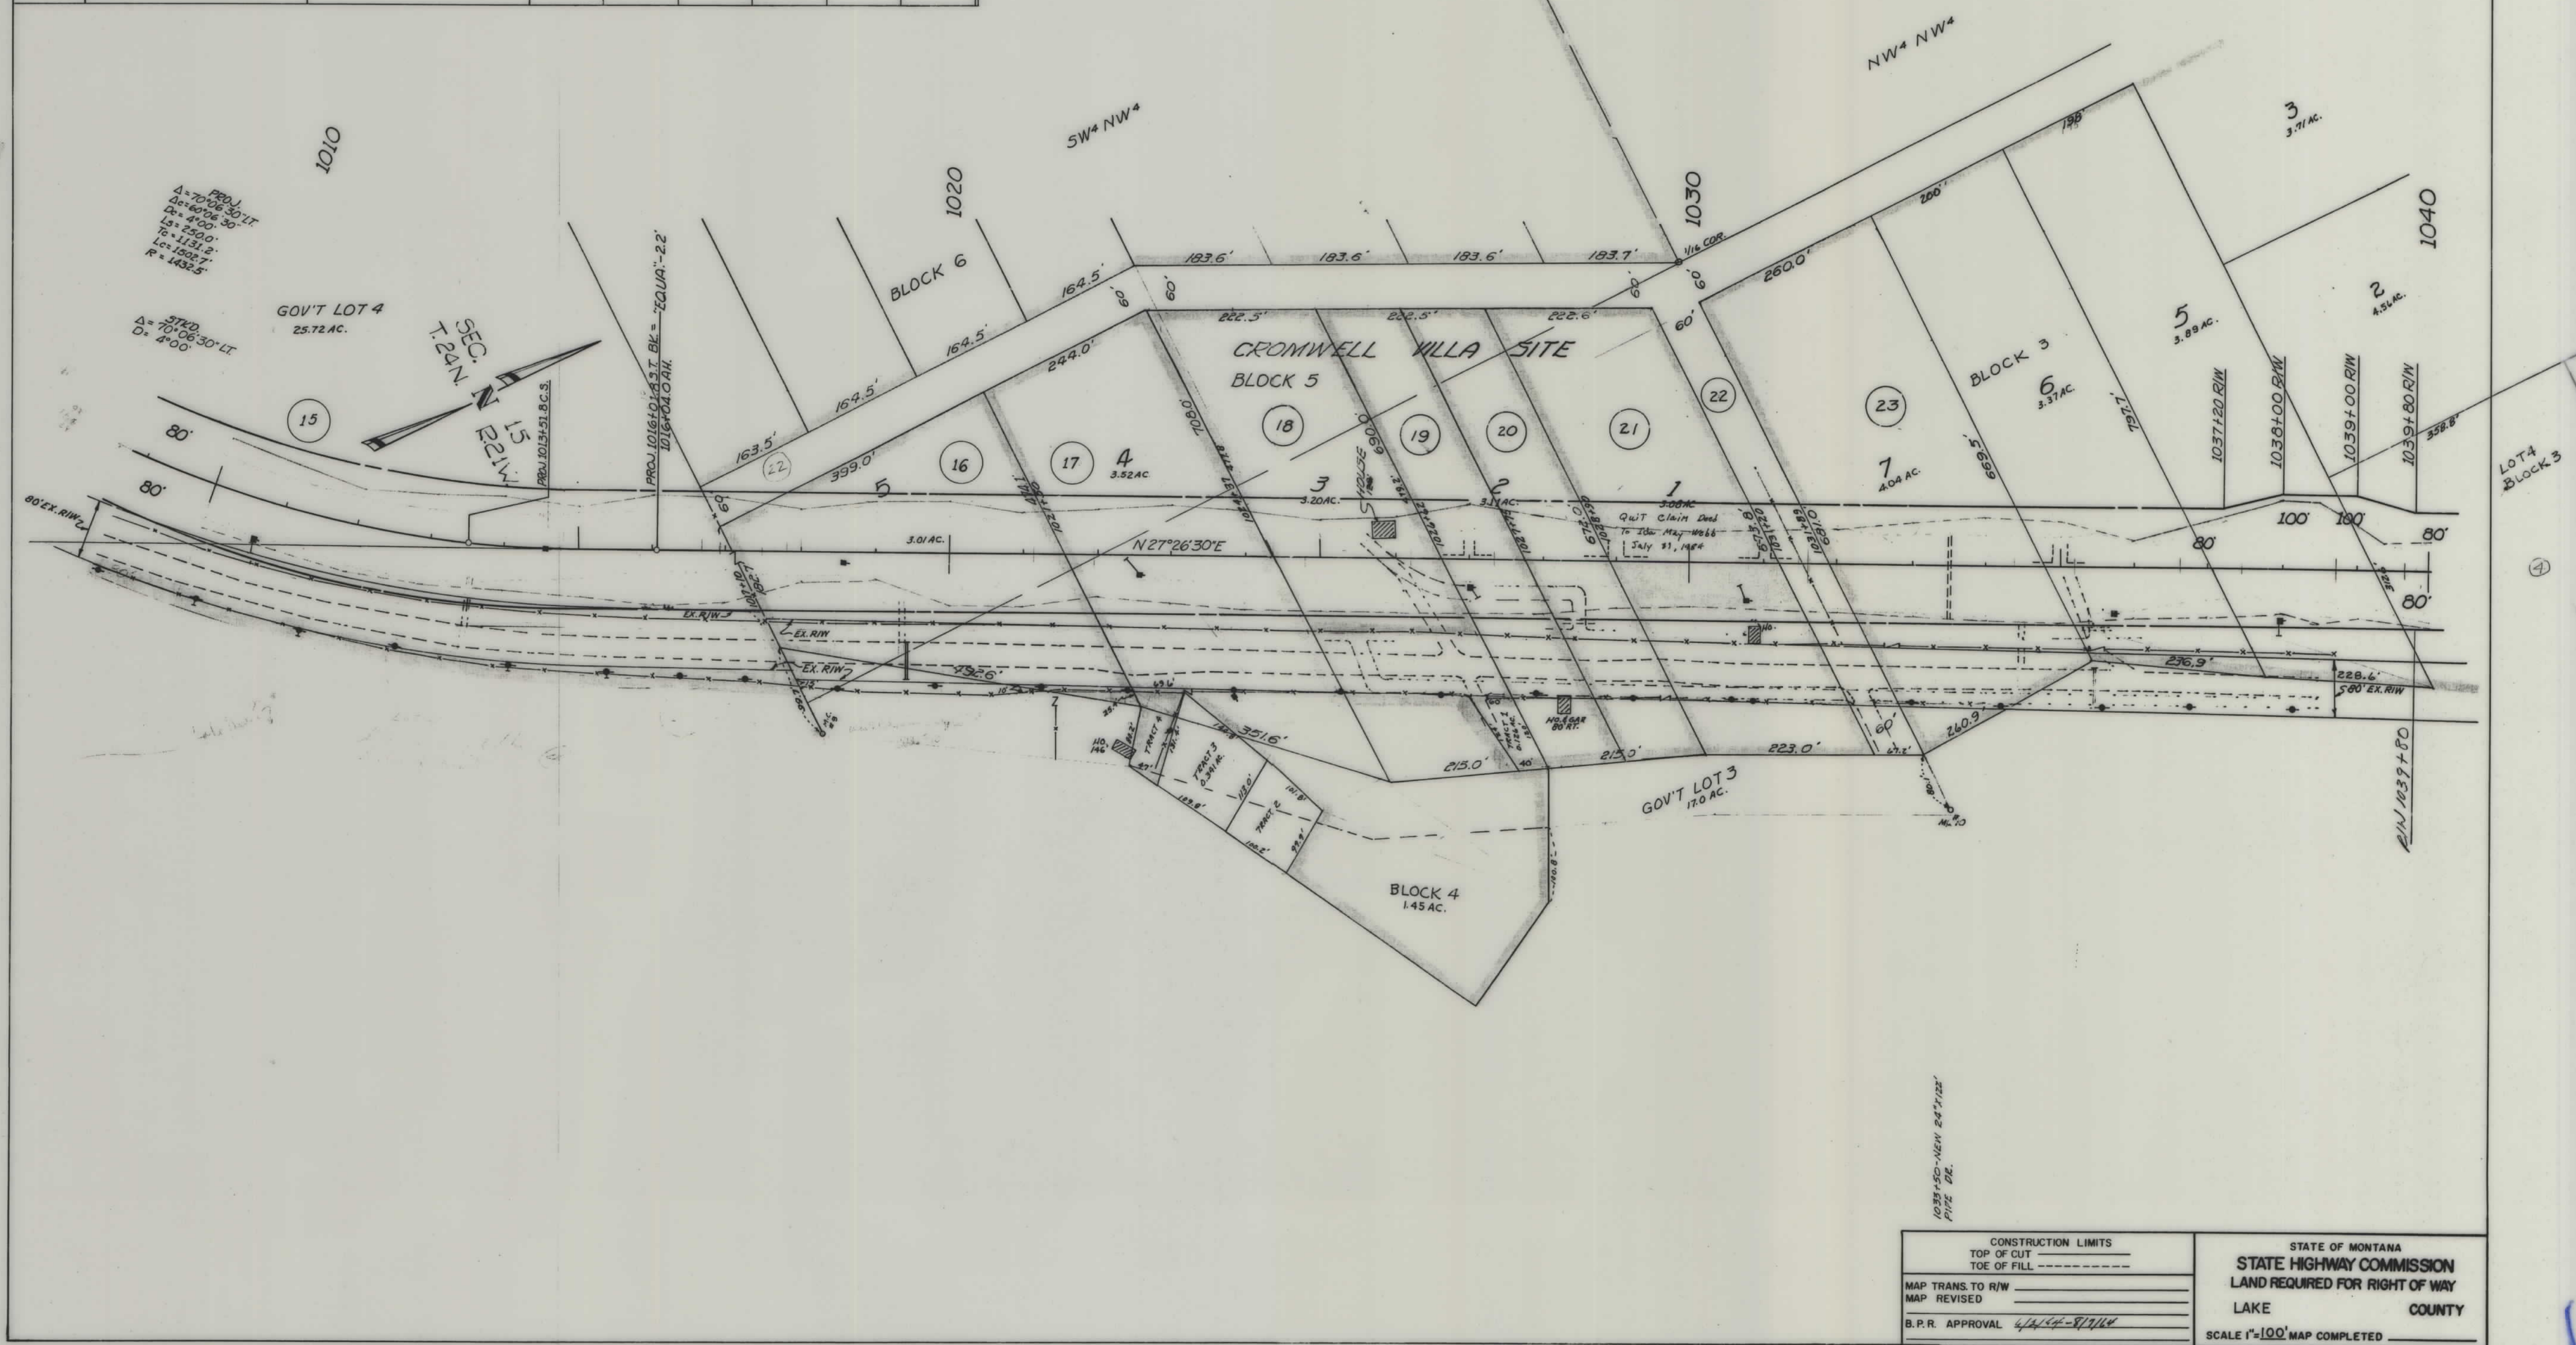

OWNERSHIPS			TOTAL ACREAGE	GROSS TAKE ACREAGE	P.T.W. ACREAGE	NET TAKE ACREAGE	REMAINDER	
PARCEL	NAME	ADDRESS					LEFT	RIGHT
23	GLEN M. & PAULINE DALEY	ROLLINS, MONT.	47.29 AC.	10.45 AC.	0.05 AC.	10.40 AC.	30.29 AC.	6.35 AC.
24	S.W. GRINDE	POLSON, MONT.		4.12 AC.		4.12 AC.		
24	CONTR. PUR. - CHARLES A. HUCKINS							


FED. ROAD DIST. NO.	STATE	FED. AID PROJECT NUMBERS		STATE NO.	SHEET NO.	TOTAL SHEETS
		CONST. NO.	R/W NO.			
8	MONT.		F-191(15)	1191-15	5	9

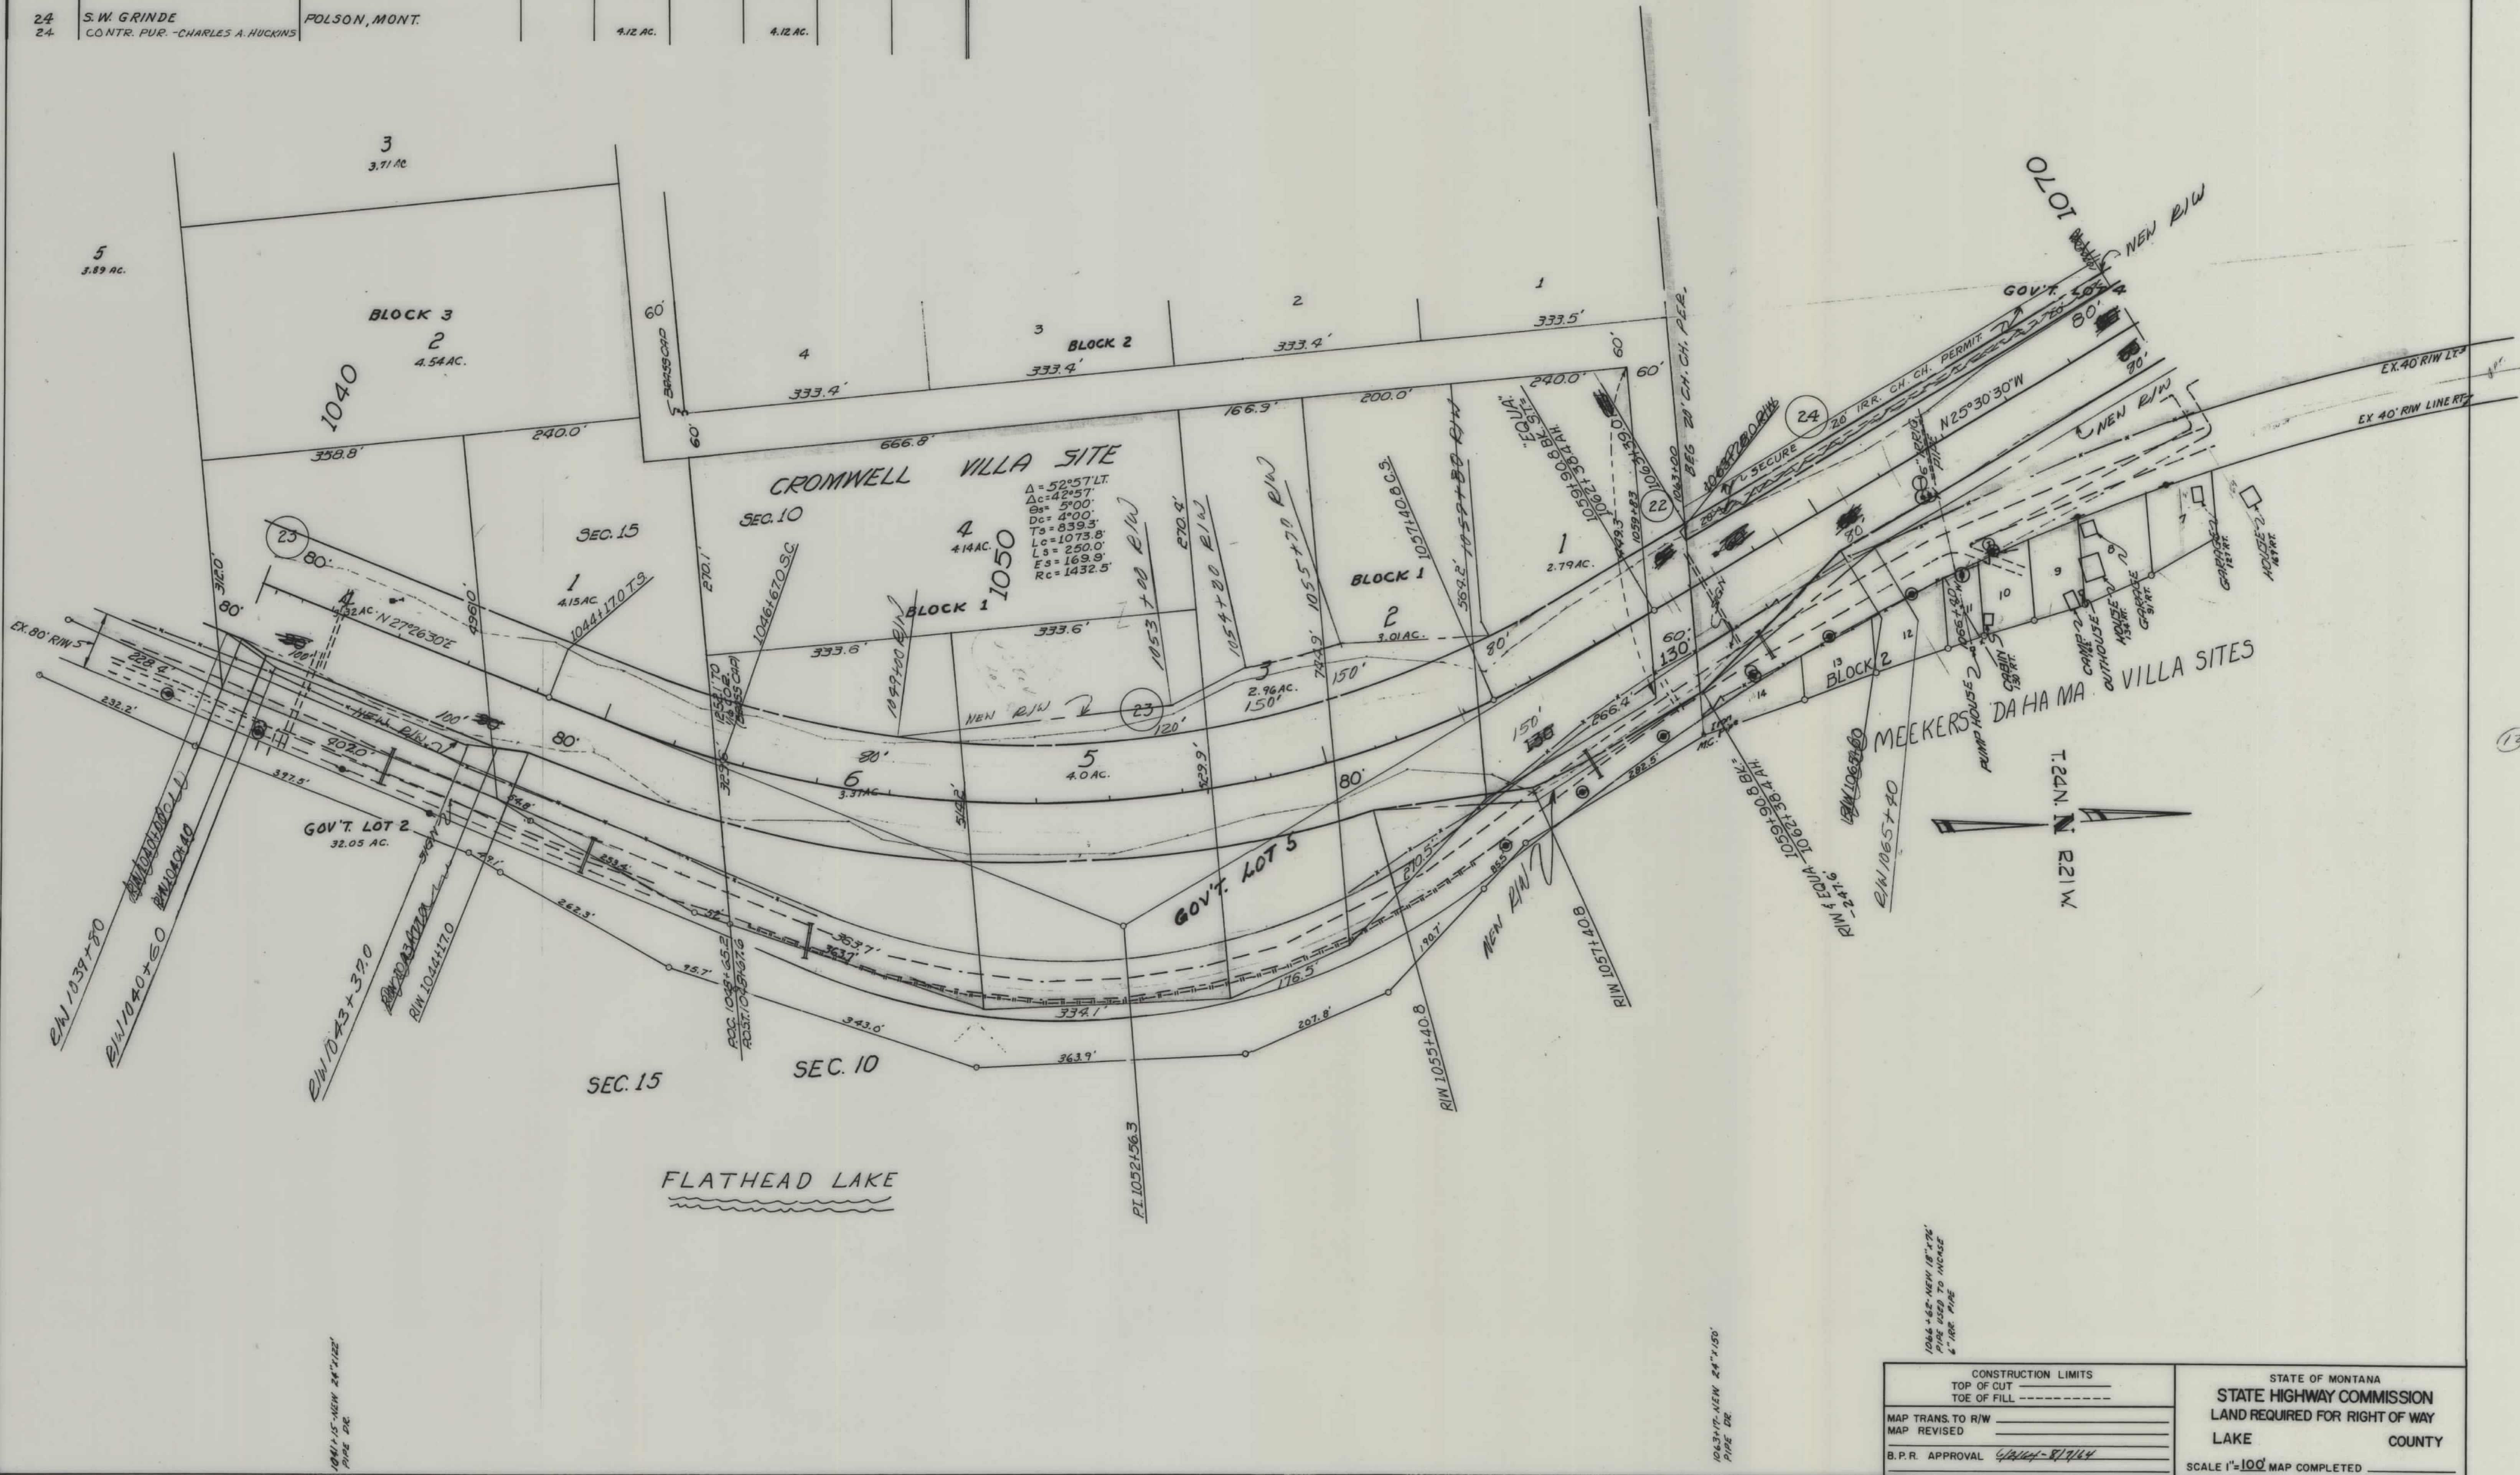

CONSTRUCTION LIMITS		STATE OF MONTANA	
TOP OF CUT		STATE HIGHWAY COMMISSION	
TOE OF FILL		LAND REQUIRED FOR RIGHT OF WAY	
MAP TRANS. TO R/W		LAKE	
MAP REVISED		COUNTY	
B.P.R. APPROVAL		SCALE 1"=100' MAP COMPLETED	


OWNERSHIPS		TOTAL	GROSS TAKE	P.T.W.	NET TAKE	REMAINDER		LOT	BLOCK
NAME	ADDRESS	ACREAGE	ACREAGE	ACREAGE	ACREAGE	LEFT	RIGHT		
S.W. GRINDE - CONT. PUR. CHAR. A. HUCKINS	POLSON, MONT.		4.12 AC.		4.12 AC.				
ERNEST T. & HAZEL M. WHITE	DAYTON, MONT.	29.10 AC.	3.78 AC.		3.78 AC.	14.66 AC.	10.66 AC.		
HARRY D. SMITH	POLSON, MONT.	194.66 AC.	3.78 AC.	1.45 AC.	1.83 AC.	187.22 AC.	4.6 AC.		
27	PARCEL DELETED								
28*	MONTANA POWER CO.	BUTTE, MONT.	7000 S.F.	7000 S.F.	7000 S.F.			10	18
29*	FLOYD K. & INEZ SMITH	LIBBY, MONT.	7000 S.F.	7000 S.F.	7000 S.F.			2	18
30	MAGGIE CONNOLLY	POLSON, MONT.	7000 S.F.	1350 S.F.	1350 S.F.	5650 S.F.		12	7
31*	FIRST PRESBYTERIAN CHURCH	DAYTON, MONT.	14000 S.F.	7560 S.F.	7560 S.F.		6440 S.F.	10-11	5
32*	FIRST PRESBYTERIAN CHURCH	DAYTON, MONT.	7000 S.F.	7000 S.F.	7000 S.F.			2	5
33	MARGARET A. LIDDELL	DAYTON, MONT.	7.50 AC.	3.18 AC.		0.92 AC.	3.40 AC.		
15 & 24	S.W. GRINDE - CONT. PUR. CHAR. A. HUCKINS	POLSON, MONT.	703.63 AC.	21.44 AC.	0.09 AC.	21.35 AC.	637.80 AC.	44.39 AC.	
51	MARGARET A. LIDDELL	DAYTON, MONT.	7000 S.F.	7000 S.F.	7000 S.F.				

FED. ROAD DIST. NO.	STATE	FED AID PROJECT NUMBERS		STATE NO.	SHEET NO.	TOTAL SHEETS
		CONST. NO.	R/W NO.			
8	MONT.		F-191 (15)	1191-15	6	9

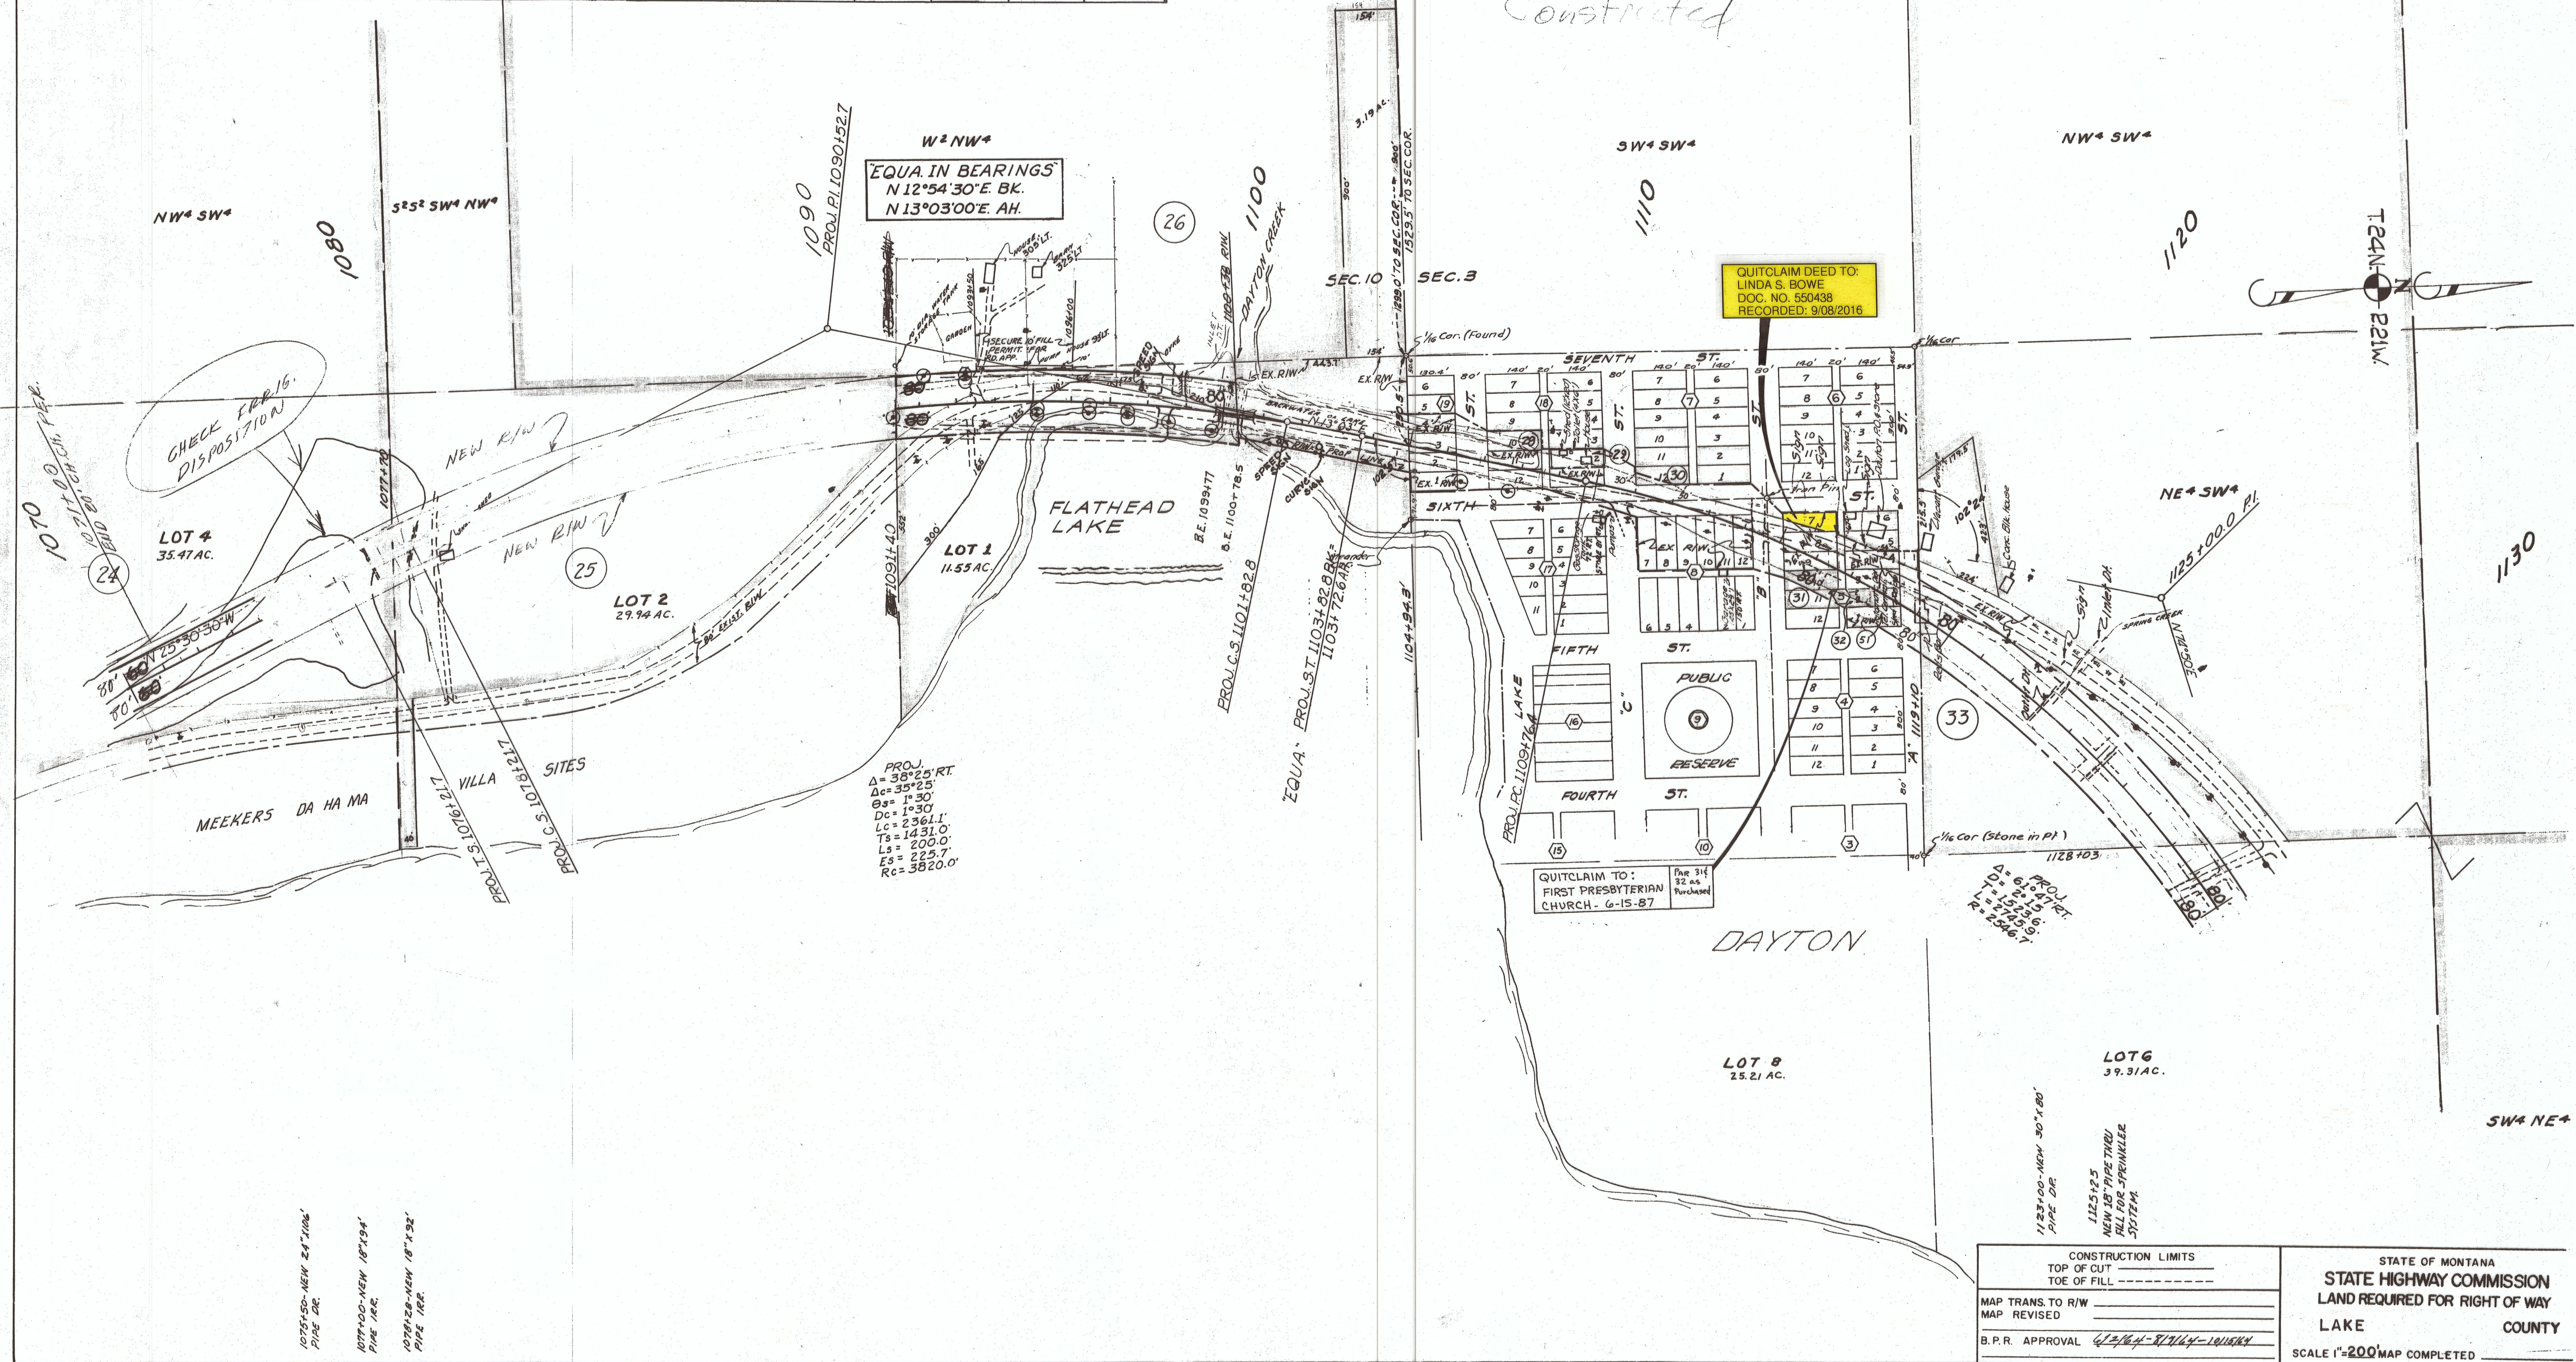

OWNERSHIPS			TOTAL ACREAGE	GROSS TAKE ACREAGE	R.T.W. ACREAGE	NET TAKE ACREAGE	REMAINDER	
PARCEL	N A M E	A D D R E S S					LEFT	RIGHT
42	T.R. & INEZ ROLLINS	WEST SHORE, POLSON, MONT.	2.99 AC.	0.23 AC.		0.23 AC.		2.76 AC.
43	CECIL H. & MILDRED A. MELWAIN	RT. 13, COLUMBIA FALLS, "	3.08 AC.	0.31 AC.		0.31 AC.		2.77 AC.
44	MABEL I. DUFFY & MARJORIE F. DUE	119 BEVERLY AVE, MISSOULA "	4.24 AC.	0.49 AC.		0.49 AC.	0.04 AC.	3.71 AC.
45	MABEL I. DUFFY	" " " "	3.34 AC.	0.38 AC.		0.38 AC.	0.11 AC.	2.85 AC.
46	HAROLD T. KARLSGODT - ET AL.	POLSON, MONT.	49.94 AC.	4.32 AC.		4.32 AC.	1.50 AC.	44.12 AC.
47	HARRY & VIOLET DWELLE	DAYTON, MONT.	174.21 AC.	11.85 AC.	5.73 AC.	6.12 AC.		
48	STELLA F. BARNES	BOX 1204 - POLSON, MONT.	47.27 AC.	11.72 AC.	5.64 AC.	6.08 AC.	22.24 AC.	13.31 AC.
40147	HARRY & VIOLET DWELLE	DAYTON, MONT.	182.74 AC.	18.49 AC.	5.73 AC.	12.76 AC.	123.47 AC.	40.78 AC.

FED. ROAD DIST. NO.	STATE	FED. AID PROJECT NUMBERS		STATE NO.	SHEET NO.	TOTAL SHEETS
		CONST. NO.	R/W NO.			
8	MONT.		F-191 (15)	1191-15	8	9

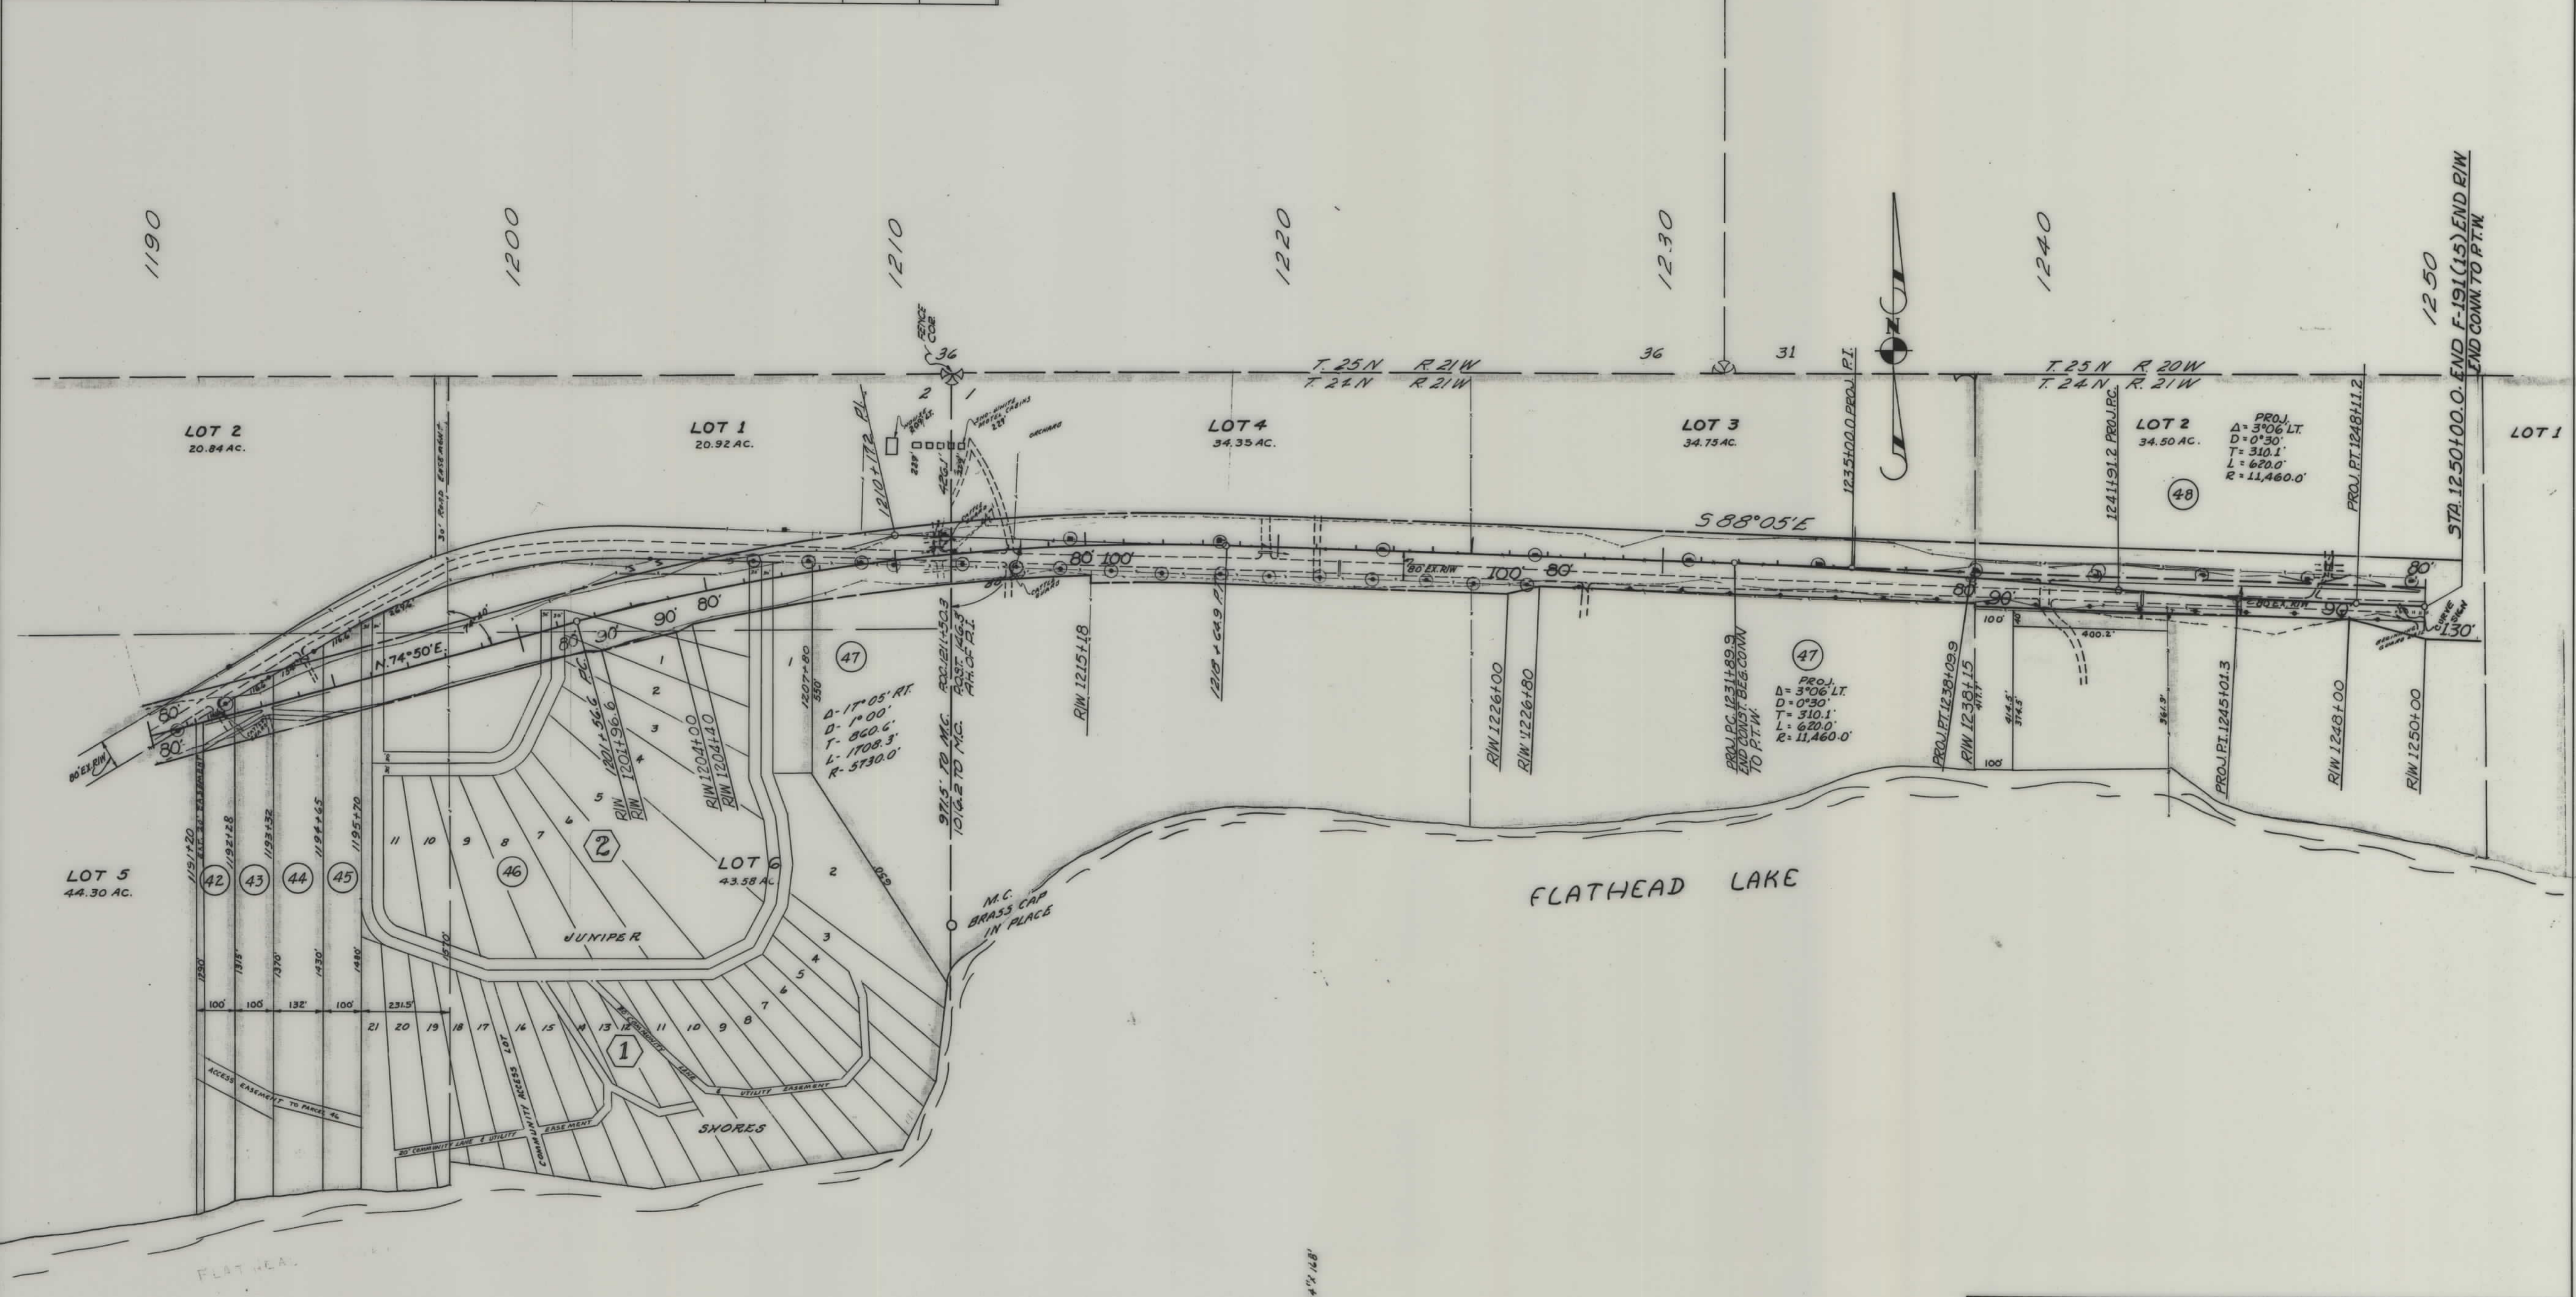

CONSTRUCTION LIMITS
TOP OF CUT
TOE OF FILL

MAP TRANS. TO R/W
MAP REVISED

B.P.R. APPROVAL 4/2/44-12/11/64-3/17/65

STATE OF MONTANA
STATE HIGHWAY COMMISSION
LAKE REQUIRED FOR RIGHT OF WAY
LAKE COUNTY

SCALE 1"=200' MAP COMPLETED

OWNERS			SHIPS		TOTAL ACREAGE	GROSS TAKE ACREAGE	R.T.W. ACREAGE	NET TAKE ACREAGE	REMAINDER	
PARCEL	NAME	A	ADDRESS						LEFT	RIGHT
48	STELLA F. BARNES	BOY	4, POLSON, MONT.		47.27 AC.	11.72 AC.	5.64 AC.	6.08 AC.	22.24 AC.	13.31 AC.
49	JACK H. WINKLEY				273.95 AC.	15.99 AC.	7.40 AC.	8.59 AC.	223.53 AC.	34.43 AC.
50	LAWRENCE & AUDREY GRICE	ROLL	3, MONT.		137.25 AC.	1.53 AC.		1.53 AC.	135.72 AC.	

FED. ROAD DIST. NO.	STATE	FED. AID PROJECT NUMBERS		STATE NO.	SHEET NO.	TOTAL SHEETS
		CONST. NO.	R/W NO.			
8	MONT.		F-191 (15)	1191-15	9	9

