



PLANS  
NOT  
TO  
SCALE

OWNERSHIPS				
PARCEL	NAME	ADDRESS	TOTAL AREA	CONST. PERMIT AREA
5	UNITED STATES OF AMERICA			0.14 ACRES

F 6-1(18)67 1

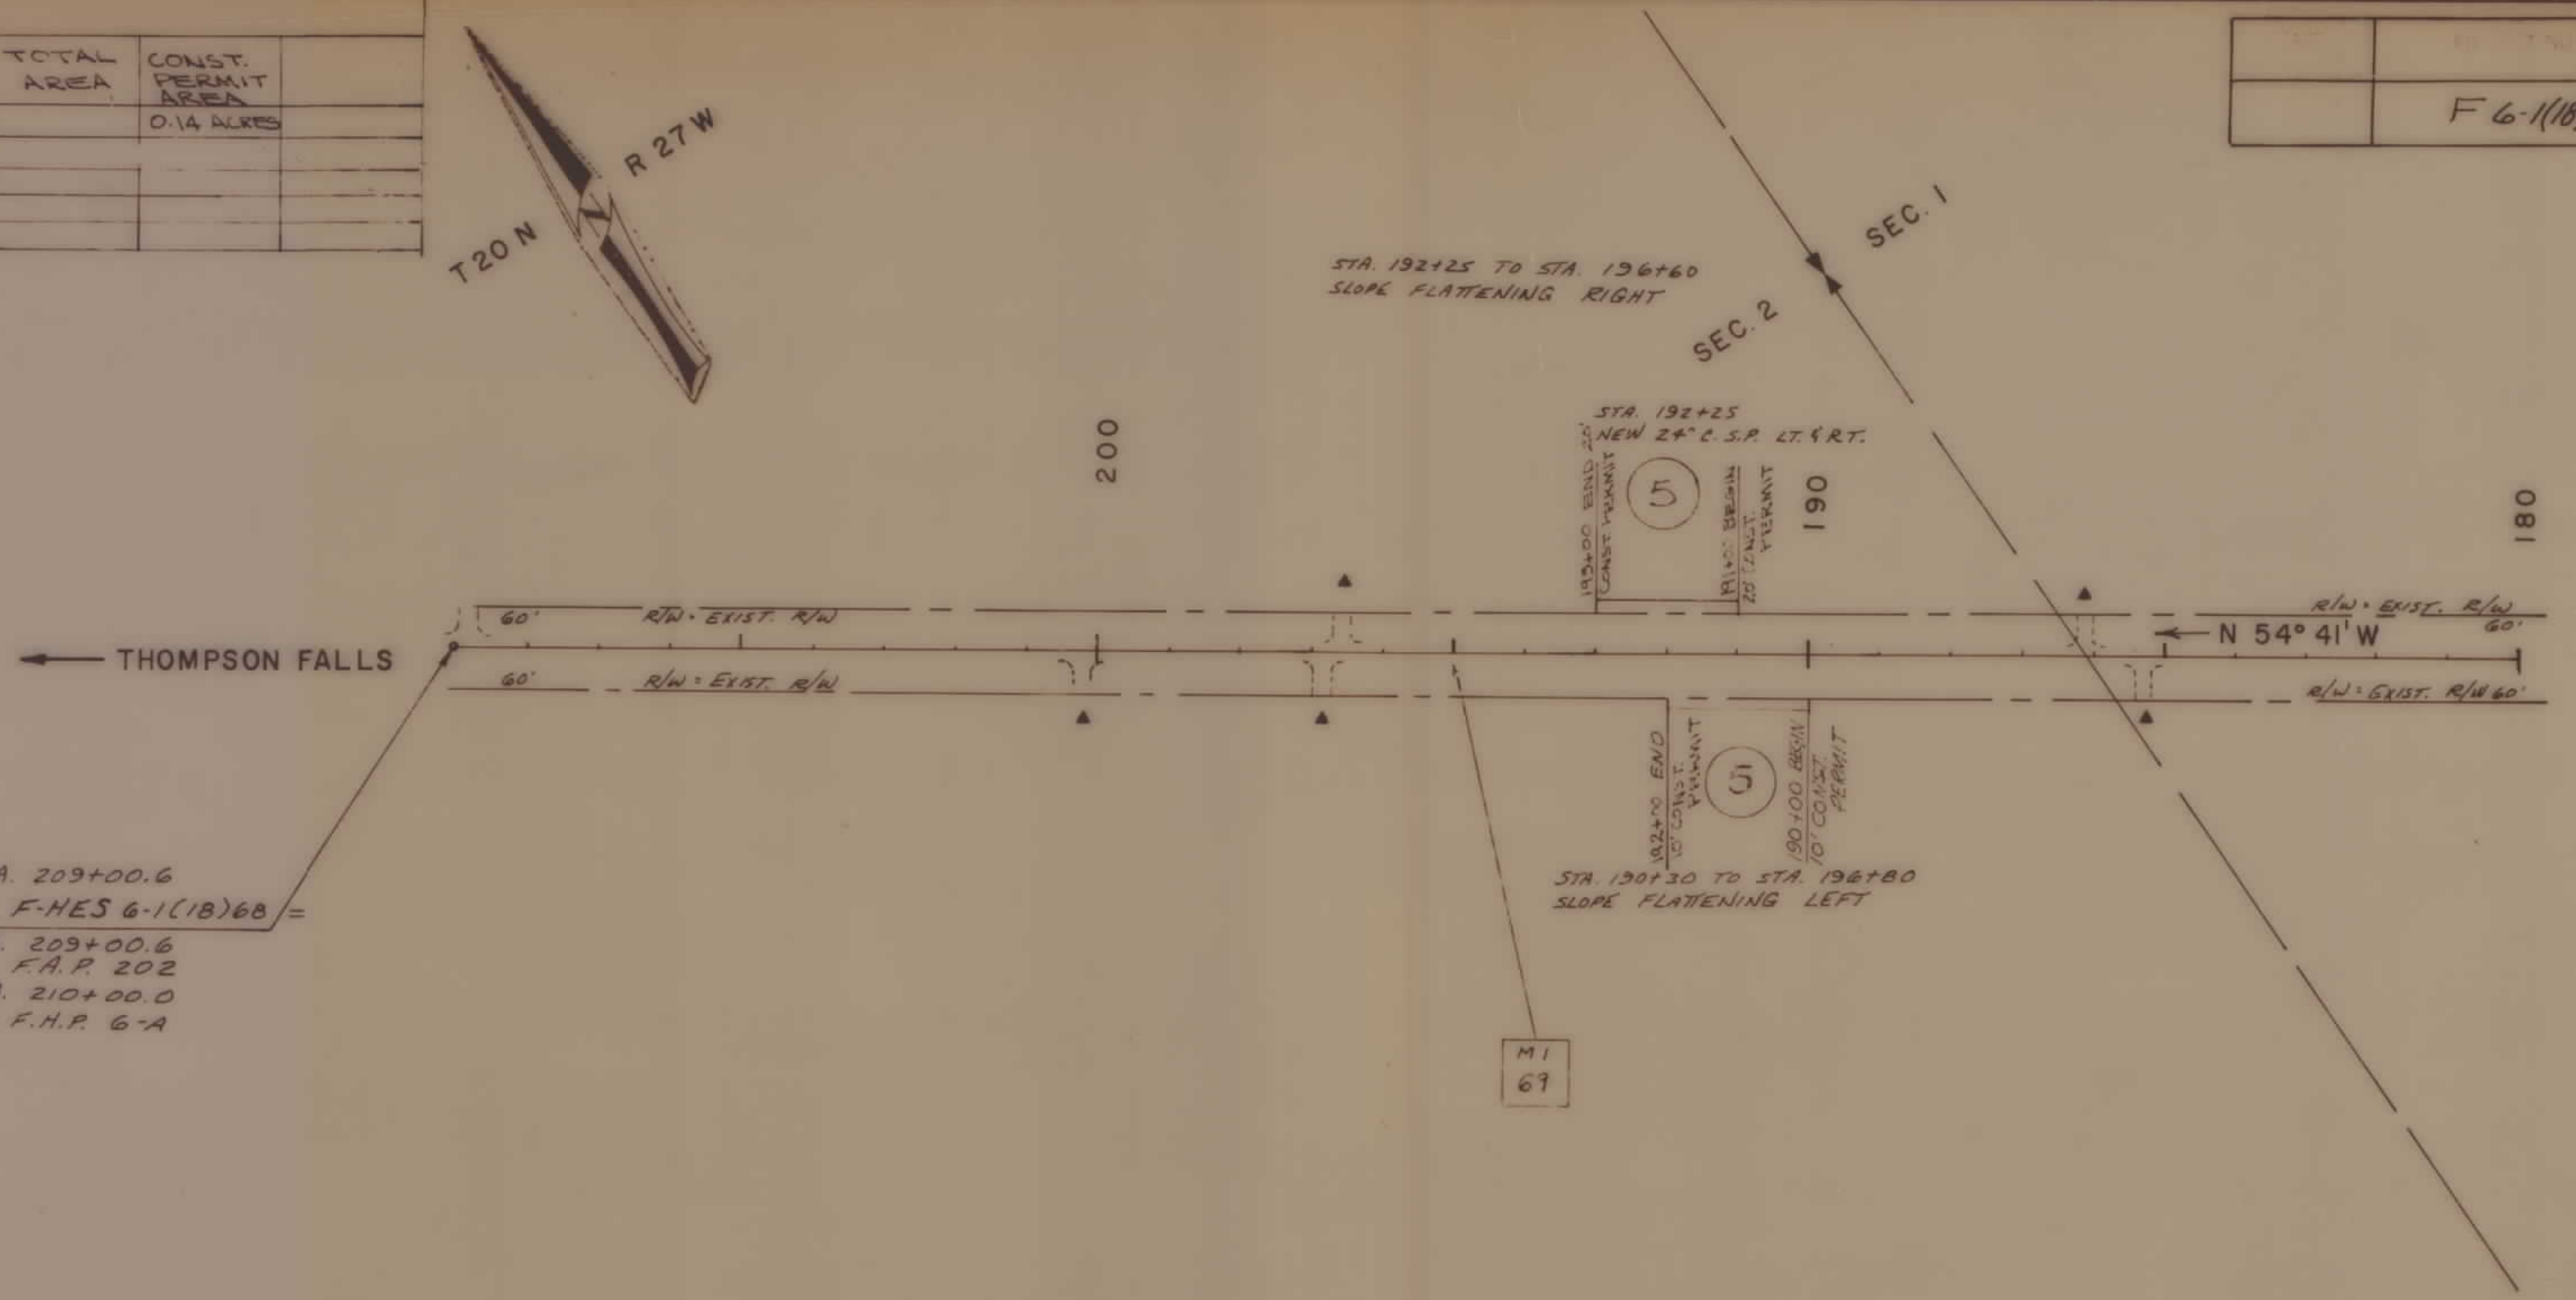

STA. 209+00.6  
 BEG. F.H.S. 6-1(18)68 =  
 STA. 209+00.6  
 END F.H.P. 202  
 STA. 210+00.0  
 BEG. F.H.P. 6-A

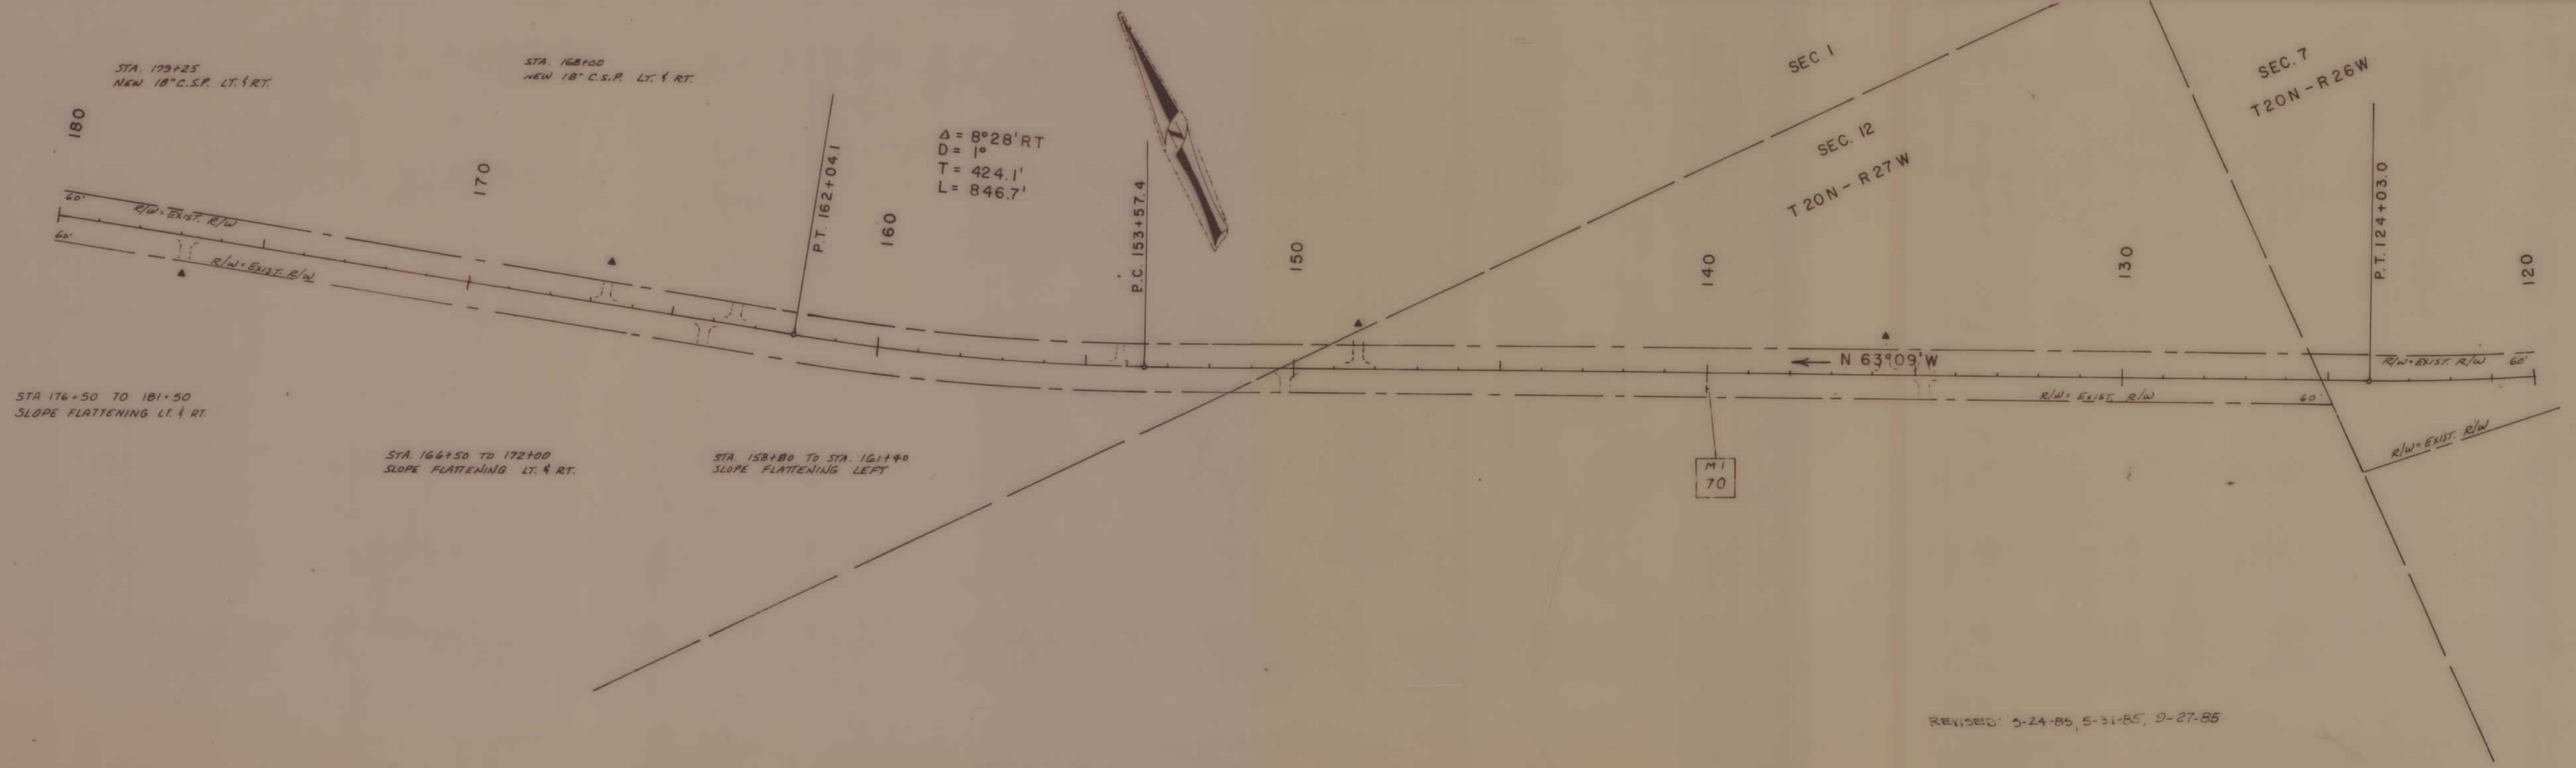

REVISED: 3-24-85, 5-31-85, 9-27-85



