

PLANS
NOT
TO
SCALE

OWNERSHIPS

PARCEL	NAME	ADDRESS	TOTAL AREA	GROSS R/W AREA	P.T.W. AREA	AREA TO BE ACQUIRED	REMAINDER		CONST. PERM. AREA	CONST. EASE AREA
							LEFT	RIGHT		
1	MERIDIAN MINERALS COMPANY	5613 DTC PARKWAY ENGLEWOOD COLO 80111		SEE SHEET 2						

STATE	PROJECT NO.	SHEET NO.	TOTAL SHEETS
MONT.	F14-4(5)137	1	2



Meridian Minerals Company
Advanced Acquisiton


BACKSLOPE LIMITS	_____
INCLUDE ROUNDING	_____
CONSTRUCTION LIMITS	_____
TOP OF CUT	_____
TOE OF FILL	_____
MAP TRANS. TO R/W	_____
MAP REVISED	_____
FHWA APPROVAL	12-27-85

STATE OF MONTANA
DEPARTMENT OF HIGHWAYS
LAND REQUIRED FOR RIGHT OF WAY
GOLDEN VALLEY COUNTY
SCALE 1"=100' MAP COMPLETED

OWNERSHIPS

PARCEL	NAME	ADDRESS	TOTAL AREA	GROSS R/W AREA	P.T.W. AREA	AREA TO BE ACQUIRED	REMAINDER		CONST. PERM. AREA	CONST. LEASE AREA
							LEFT	RIGHT		
1	MERIDIAN MINERALS COMPANY	5613 DTC PARKWAY ENGLEWOOD CO. 80111				1.58			1.31	

STATE	PROJECT NO.	SHEET NO.	TOTAL SHEETS
MONT.	F14-4(5)137	2	2

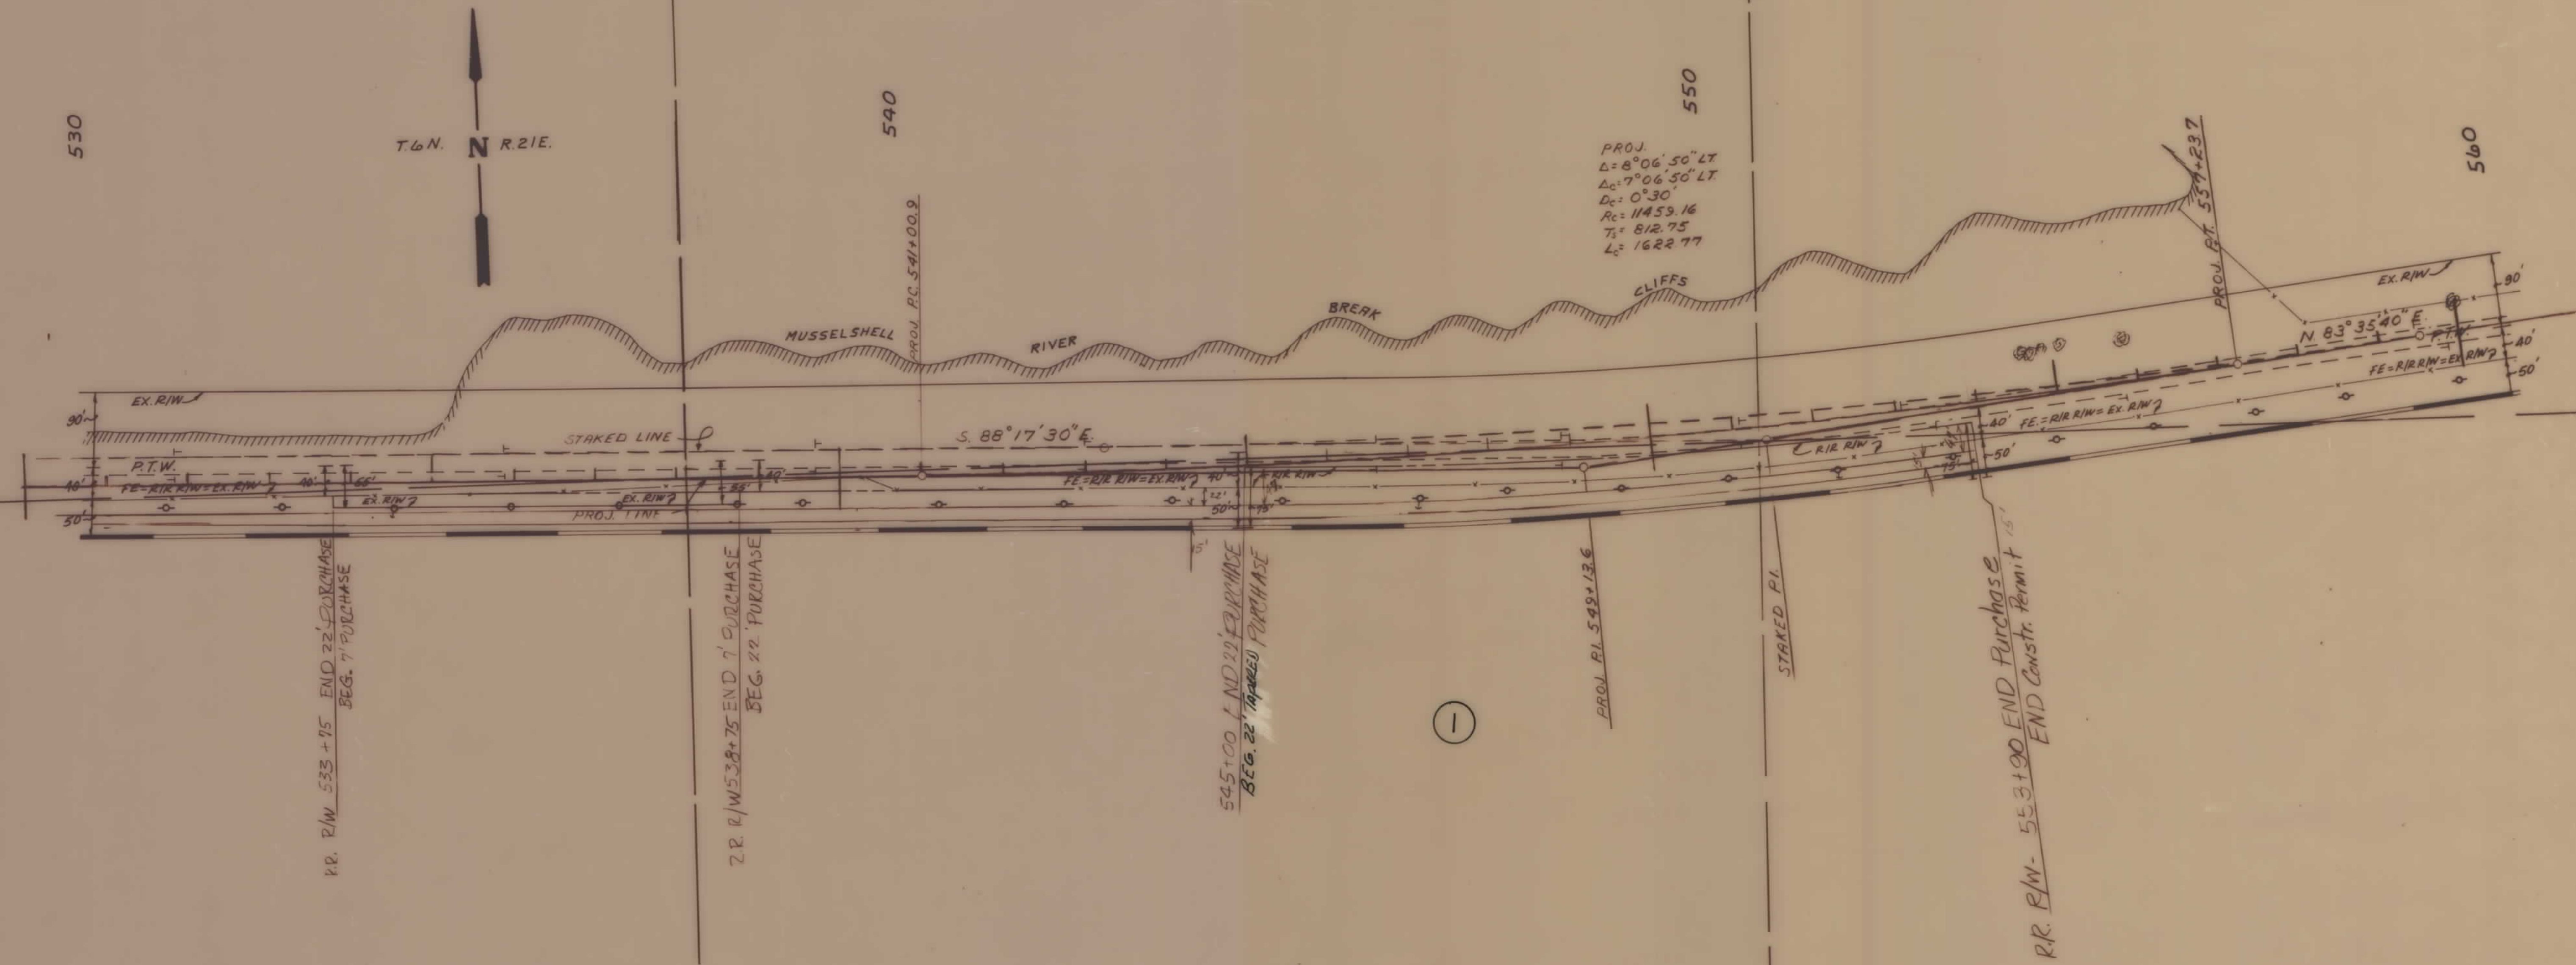

BACKSLOPE LIMITS
INCLUDE ROUNDING
CONSTRUCTION LIMITS
TOP OF CUT
TOE OF FILL

MAP TRANS. TO R/W _____
MAP REVISED _____
R/W APPROVAL 12-27-85

STATE OF MONTANA
DEPARTMENT OF HIGHWAYS
LAND REQUIRED FOR RIGHT OF WAY
GOLDEN VALLEY COUNTY

SCALE 1"=100' MAP COMPLETED _____