


PLANS
NOT
TO
SCALE

EXPOSITION DRIVE - BILLINGS

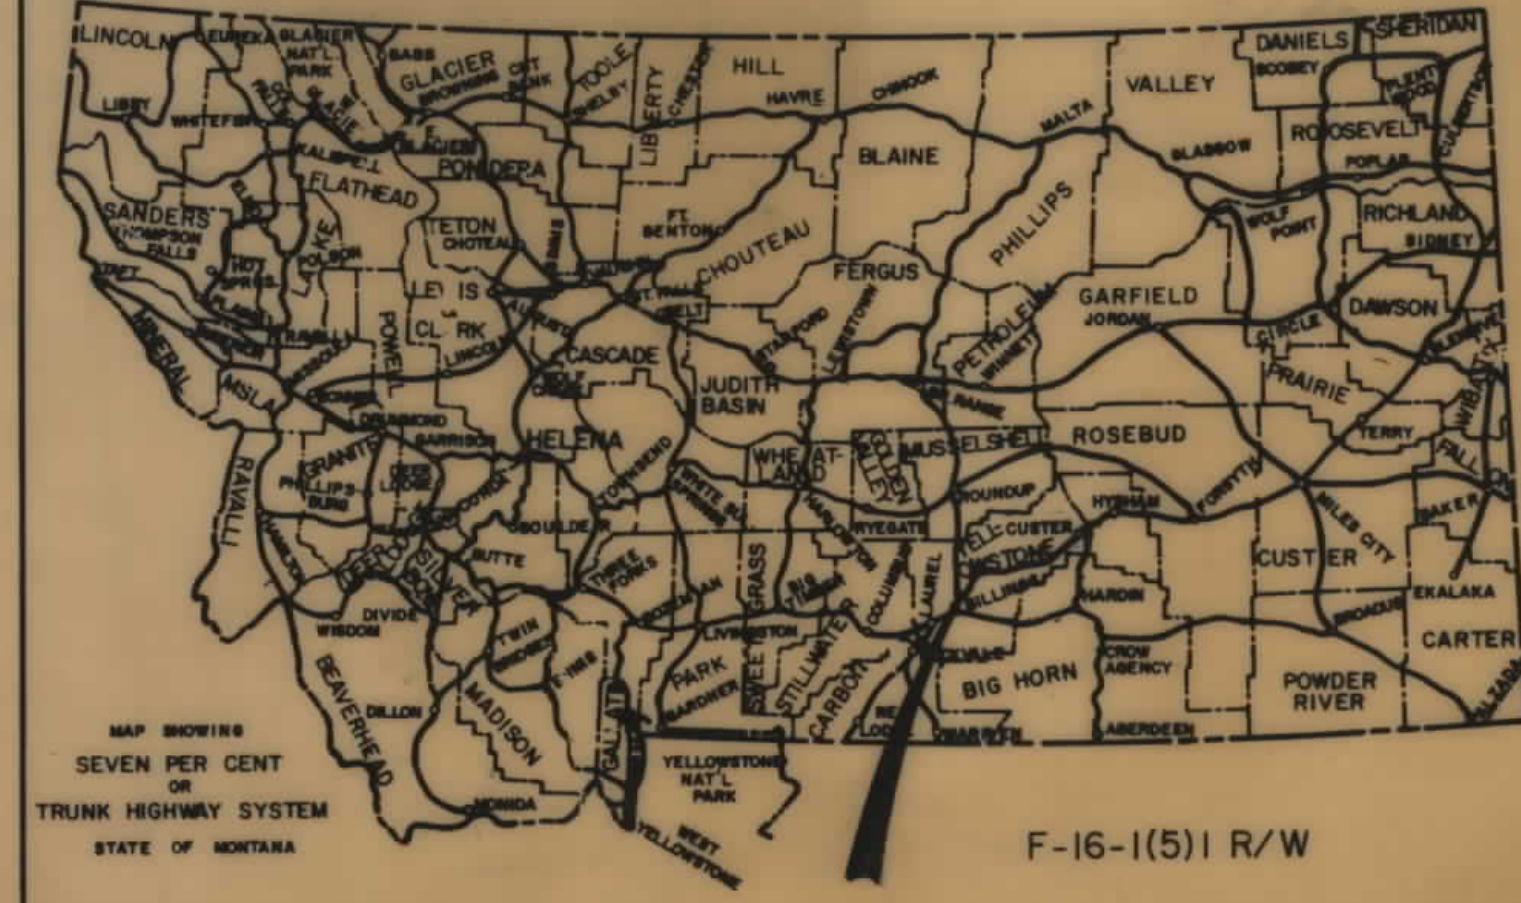


STATE OF MONTANA
DEPARTMENT OF HIGHWAYS
RIGHT OF WAY PLAN OF
FEDERAL AID PROJECT NO. F-16-1 (5) 1 R/W
EXPOSITION DRIVE-BILLINGS
A LIMITED ACCESS FACILITY

INDEX		
PARCEL NO.	OWNERSHIPS	SHEET NO.
1	EDNA L. FREDRICKSEN	2, 3
2	HALE MANUFACTURING CO., INC.	2
3	HORACE C. WYMAN, KATHRYN L. WYMAN & KAREN BAGEMAN, TRUSTEES	2
4	YELLOWSTONE PIPELINE COMPANY	2
5	YELLOWSTONE COUNTY, MONTANA	2, 3, 4
6	BILLINGS WHITE TRUCK COMPANY	3
7	CYRIL E. & CATHERINE LILLIS COX	3
8	PETER YEGEN, JR. & ZELLAH YEGEN	3
9	PETER YEGEN, JR.	3, 4
10	BURLINGTON NORTHERN, INC.	4
11	BURLINGTON NORTHERN, INC. (ACCESS CONTROL ONLY)	2

CONVENTIONAL SIGNS

- RIGHT OF WAY LINE
- CENTERLINE (C) OR PROJECTED LINE
- STK'D. CENTERLINE
- PARCEL NUMBER
- OWNERSHIP BOUNDARY
- R/W USE EXISTING R/W LT OR RT
- PRESENT TRAVELED WAY (RTW)
- R/W LINE FENCED
- RAILROAD R/W
- CONSTRUCTION LIMITS
- FENCE LINE
- CONTROL OF ACCESS WITH FENCE
- CONTROL OF ACCESS WITHOUT FENCE
- GATE IN FENCE
- CATTLE GUARD=24'
- STATE & NATIONAL BORDER LINES
- CITY OR TOWN LIMITS LINE
- COUNTY LINE
- RESERVATION LINE
- TOWNSHIP & SECTION LINE
- 1/2 SECTION LINE
- 1/4 SECTION LINE
- SECTION CORNER
- 1/4 SECTION COR.
- 1/16 SECTION COR.
- CENTER OF SECTION
- TELEPHONE OR TELEGRAPH POLES IN PLACE
- POWER POLES IN PLACE
- TEL. OR TEL. OR POWER POLES TO BE MOVED
- NEW PIPES
- OLD PIPES IN PLACE
- OUTLET DITCH
- INLET DITCH
- DITCHES
- CHANNEL CHANGES
- BRIDGE
- RAILROADS

RELATED PROJECTS	
ASSOCIATED PROJECT AGREEMENT NUMBERS	
PE	F-16-1 (2) 1
CONST.	

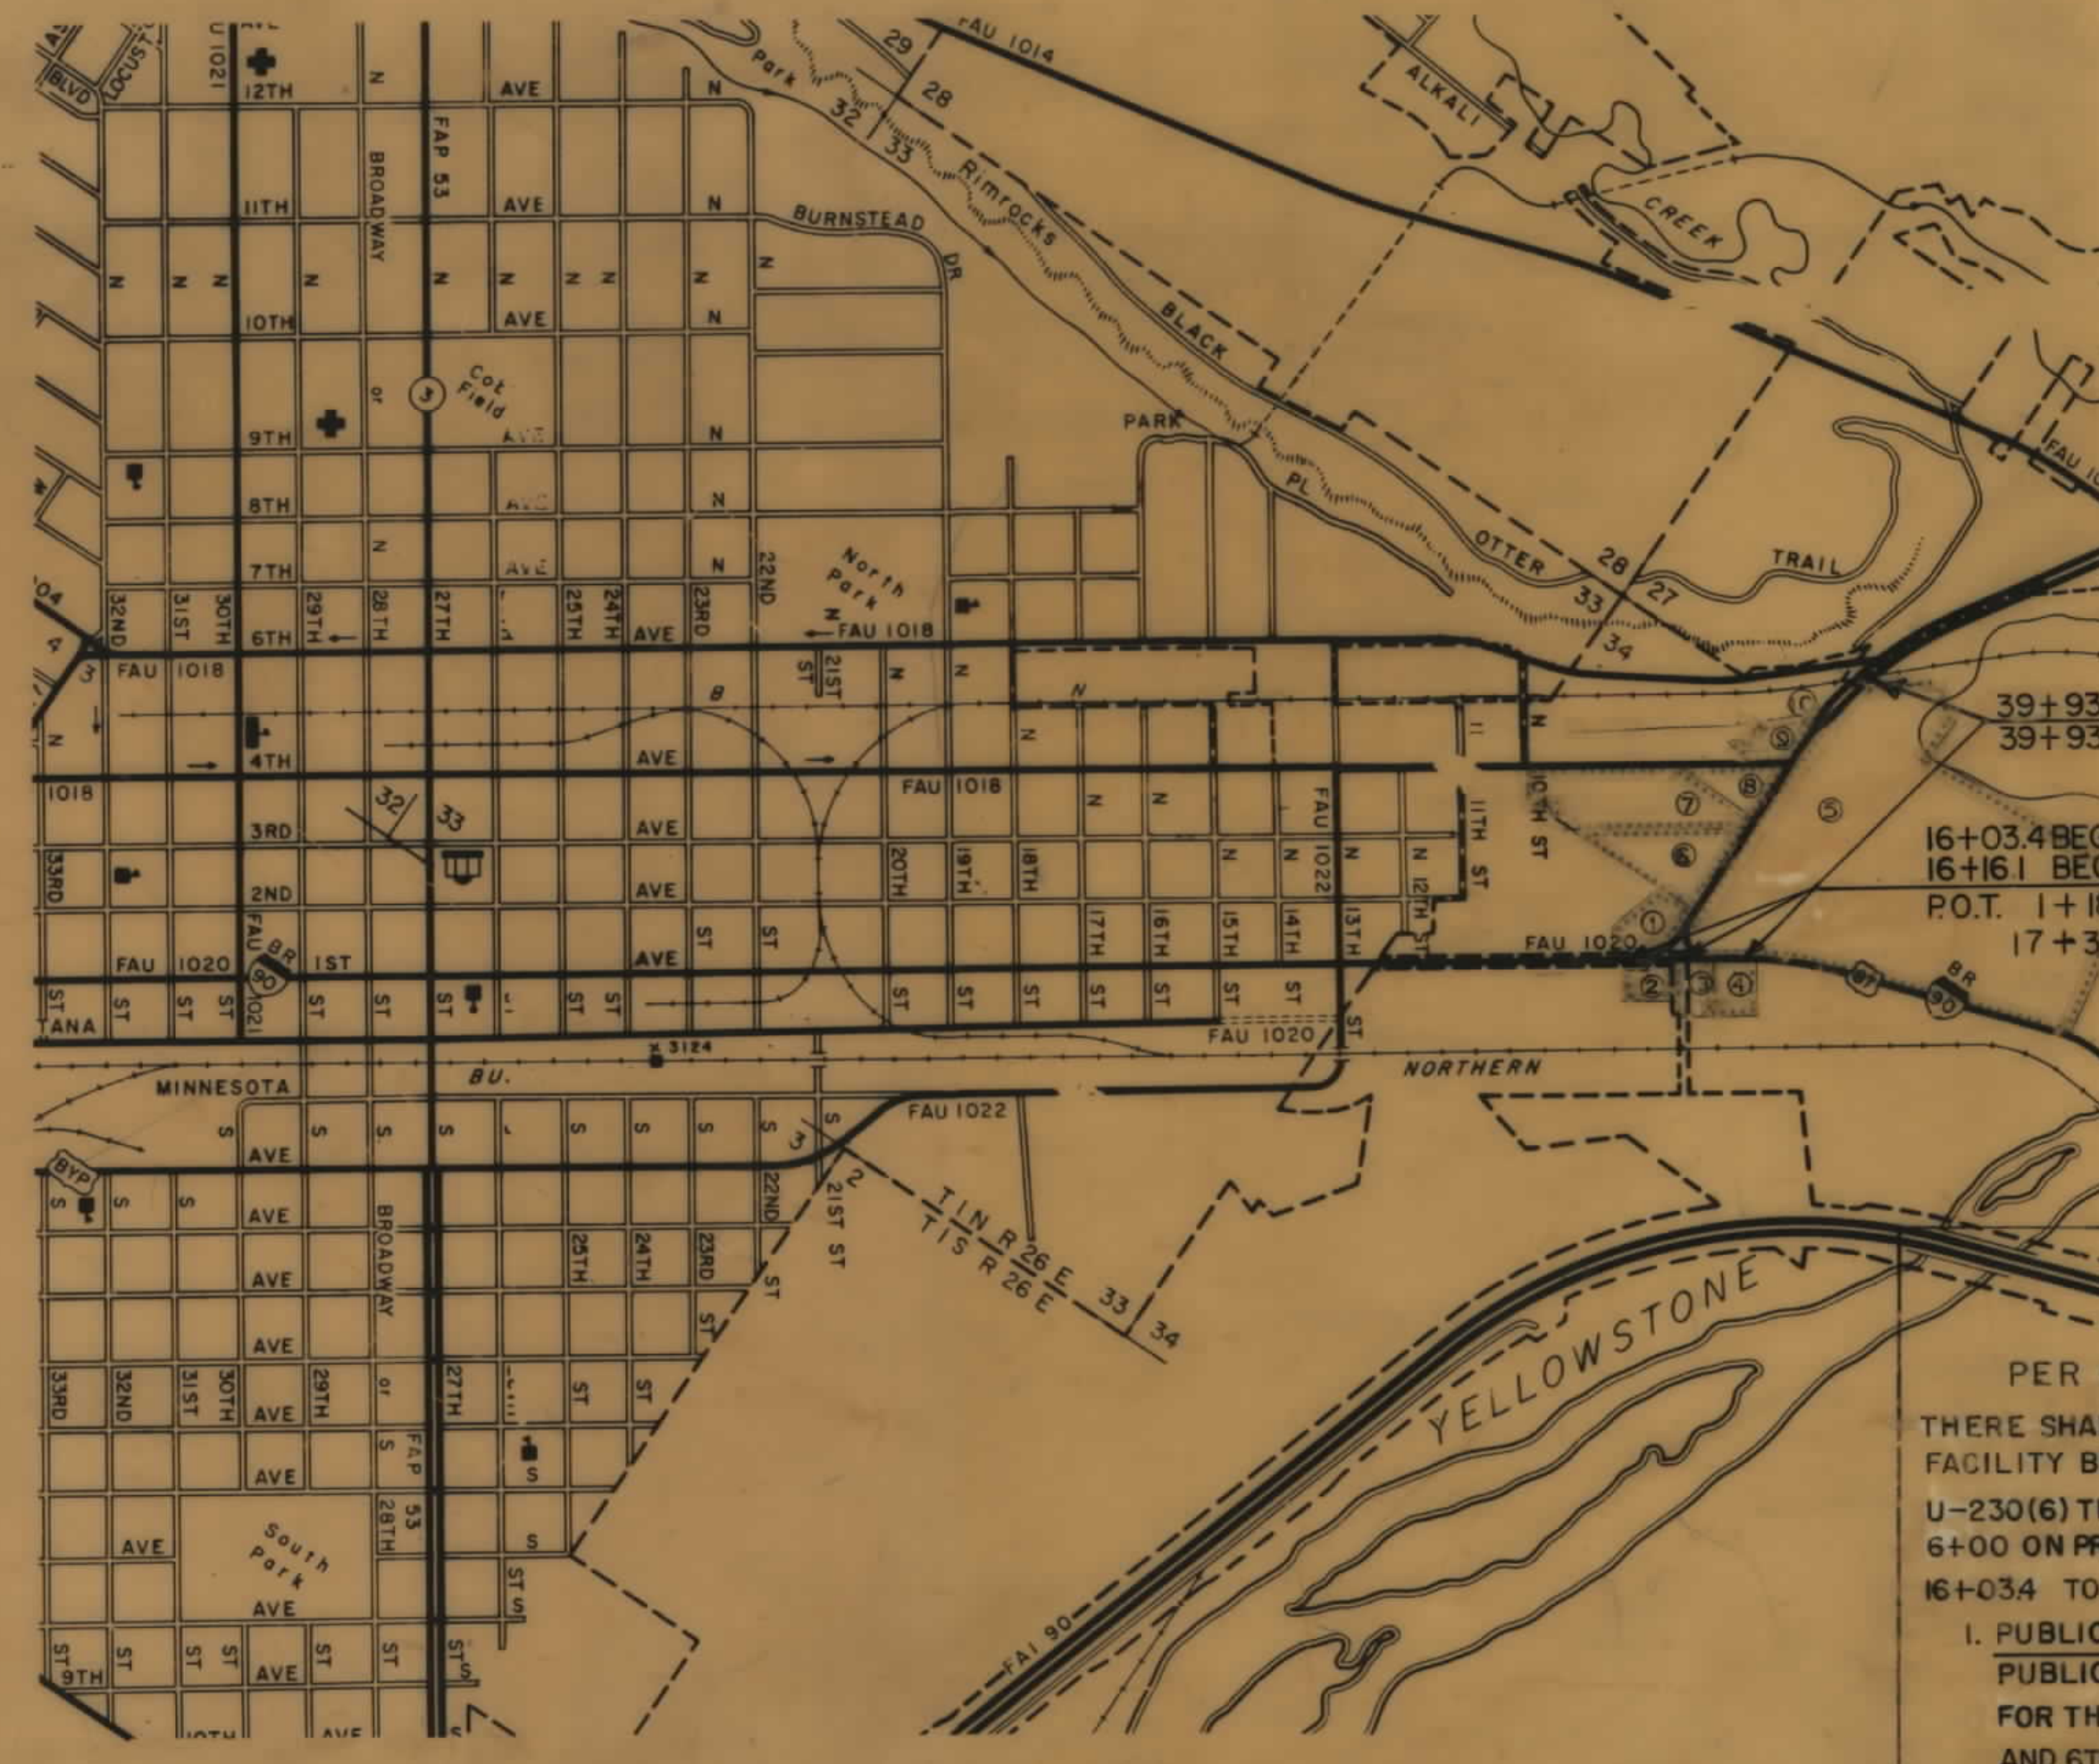


39+93.2 ON U-230 (14)
39+93.2 END F-16-1 (5) 1 R/W
16+03.4 BEG. F-16-1 (5) 1 R/W
16+16.1 BEG. CONN. TO P.T.W.
P.O.T. 1+18.5 AH
17+34.5 BK
16+80 ON U-230 (6)

LIMITED ACCESS CONDITIONS
PER COMMISSION RESOLUTION DATED AUG. 19, 1975
THERE SHALL BE NO DIRECT ACCESS TO, FROM OR ACROSS SAID HIGHWAY FACILITY BEGINNING LEFT AND RIGHT OF STATION 14+05 ON PROJECT U-230 (6) THROUGH AN EQUATION 17+34.5 BK = 1+18.5 AH. TO A STATION 6+00 ON PROJECT F.A.P. 187B, AND BEGINNING LEFT AND RIGHT OF STATION 16+034 TO STATION 39+93.2 EXCEPT AS FOLLOWS:
1. PUBLIC ROAD APPROACHES:
PUBLIC AT-GRADE APPROACHES SHALL BE ALLOWED ON THE LEFT FOR THE CONNECTION OF 3RD AVENUE NORTH, 4TH AVENUE NORTH AND 6TH AVENUE NORTH TO EXPOSITION DRIVE AND ON THE RIGHT FOR THE EXTENSIONS OF 3RD AVENUE NORTH, 4TH AVENUE NORTH AND 6TH AVENUE NORTH INTO THE YELLOWSTONE COUNTY FAIRGROUNDS PROPERTY.
2. PRIVATE ROAD APPROACHES:
PRIVATE AT-GRADE APPROACHES SHALL BE ALLOWED ON THE SOUTH SIDE OF 1ST AVENUE NORTH AT STATIONS 15+45.2, 16+40.2, 2+80.2, 4+20.2, 5+00.2 & 5+55.2

STATE OF MONTANA DEPARTMENT OF HIGHWAYS	
APPROVED: _____ 19 ____	
R.P. RICHARDS DIRECTOR OF HIGHWAYS BY _____ ADMINISTRATOR ENGINEERING DIVISION	
U.S. DEPARTMENT OF TRANSPORTATION FEDERAL HIGHWAY ADMINISTRATION	
APPROVED: _____ ACQUISITION AUTHORIZATION - 6/4/81	
DIVISION ENGINEER _____	DATE 10 19 80


OWNERSHIPS								
PARCEL	NAME	ADDRESS	TOTAL AREA	GROSS R/W AREA	R.T.W. AREA	AREA TO BE ACQUIRED	REMAINDER LEFT	CONST. PERMIT AREA
1	EDNA L. FREDRICKSEN		SEE SHEET NO. 3					
2	HALE MANUFACTURING CO., INC.	720 1ST AVE. N. BILLINGS, MONT.	54,024 S.F.	8,334 S.F.	5,334 S.F.	3,000 S.F.	45,690 S.F.	
3	HORACE C. KATHRYN L. WYMAN & KAREN BAGEMAN, TRUSTEES	1101 O'MALLEY DRIVE (HORACE) 801 POLY DRIVE (KATHRYN) BILLINGS, MONTANA	78,777 S.F.	9,320 S.F.	6,990 S.F.	2,330 S.F.	69,457 S.F.	
4	YELLOWSTONE PIPELINE CO.	HWY 87 E. BILLINGS, MONT.	82,446 S.F.	5,401 S.F.	3,870 S.F.	1,531 S.F.	77,045 S.F.	
5	YELLOWSTONE COUNTY	SEE SHEET 4						
11	BURLINGTON NORTHERN, INC.		158,949 S.F.			FOR ACCESS CONTROL ONLY		

STATE OF MONTANA	PROJECT NO.	SHEET NO.	TOTAL SHEETS
	F-16-1 (5) 1	2	4

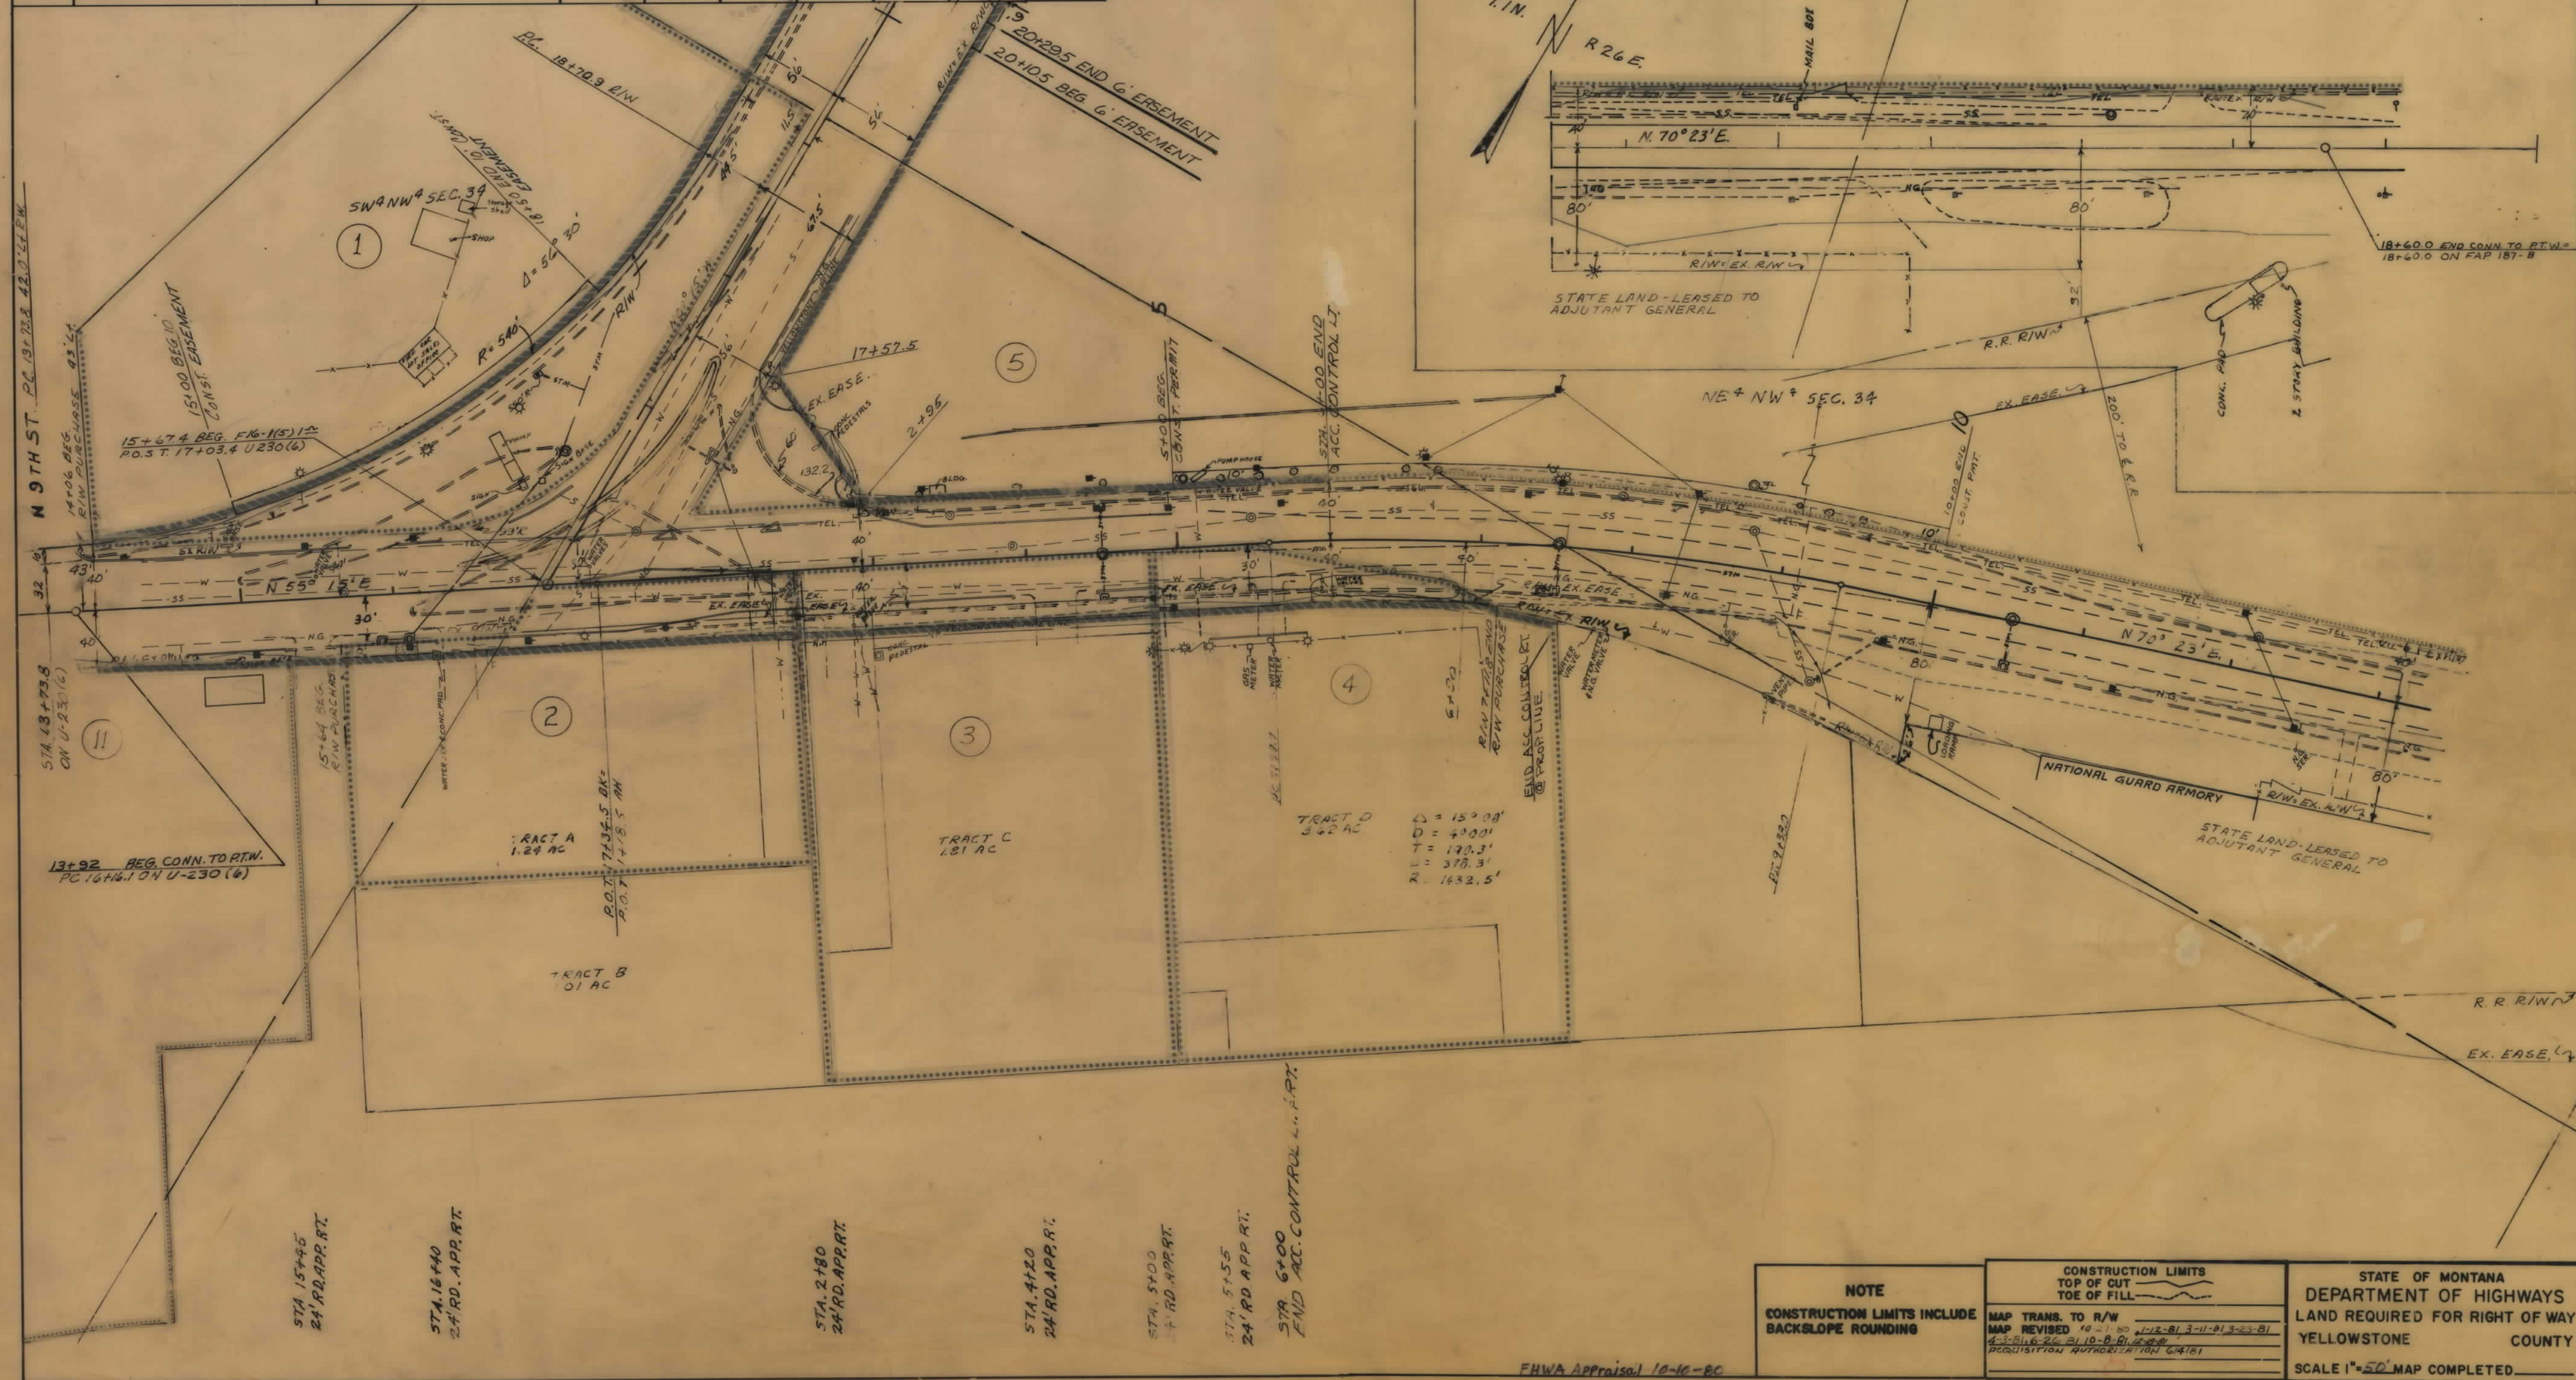

OWNERSHIPS									
PARCEL	NAME	ADDRESS	TOTAL AREA	GROSS R/W AREA	R.T.W. AREA	AREA TO BE ACQUIRED	REMAINDER		CONST. PERMIT AREA
							LEFT	RIGHT	CONST. EASE. AREA
1	EDNA L. FREDRICKSEN		117,502 S.F.	26,847 S.F.	0	26,847 S.F.	90,655 S.F.		2,806 S.F.
5	YELLOWSTONE COUNTY	BILLINGS, MONTANA	SEE SHEET NO. 4						
6	BILLINGS WHITE TRUCK CO.	827 2ND AVE. N., BILLINGS, MONT.		26,578 S.F.	0	26,578 S.F.			
7	CYRIL E. & CATHERINE LILLIS COX	1401 CASCADE, BILLINGS, MONT.		2007 S.F.	0	2007 S.F.			534 S.F.
8	PETER, JR. & ZELLAH YEGEN	306 N. 30TH ST., BILLINGS, MONT.		18,193 S.F.	0	18,193 S.F.			2635 S.F.
9	PETER YEGEN, JR.	306 N. 30TH ST., BILLINGS, MONT.	SEE SHEET NO. 4						

STATE OF MONTANA	PROJECT NO.	SHEET NO.	TOTAL SHEETS
	F-16-1 (5) 1	3	4

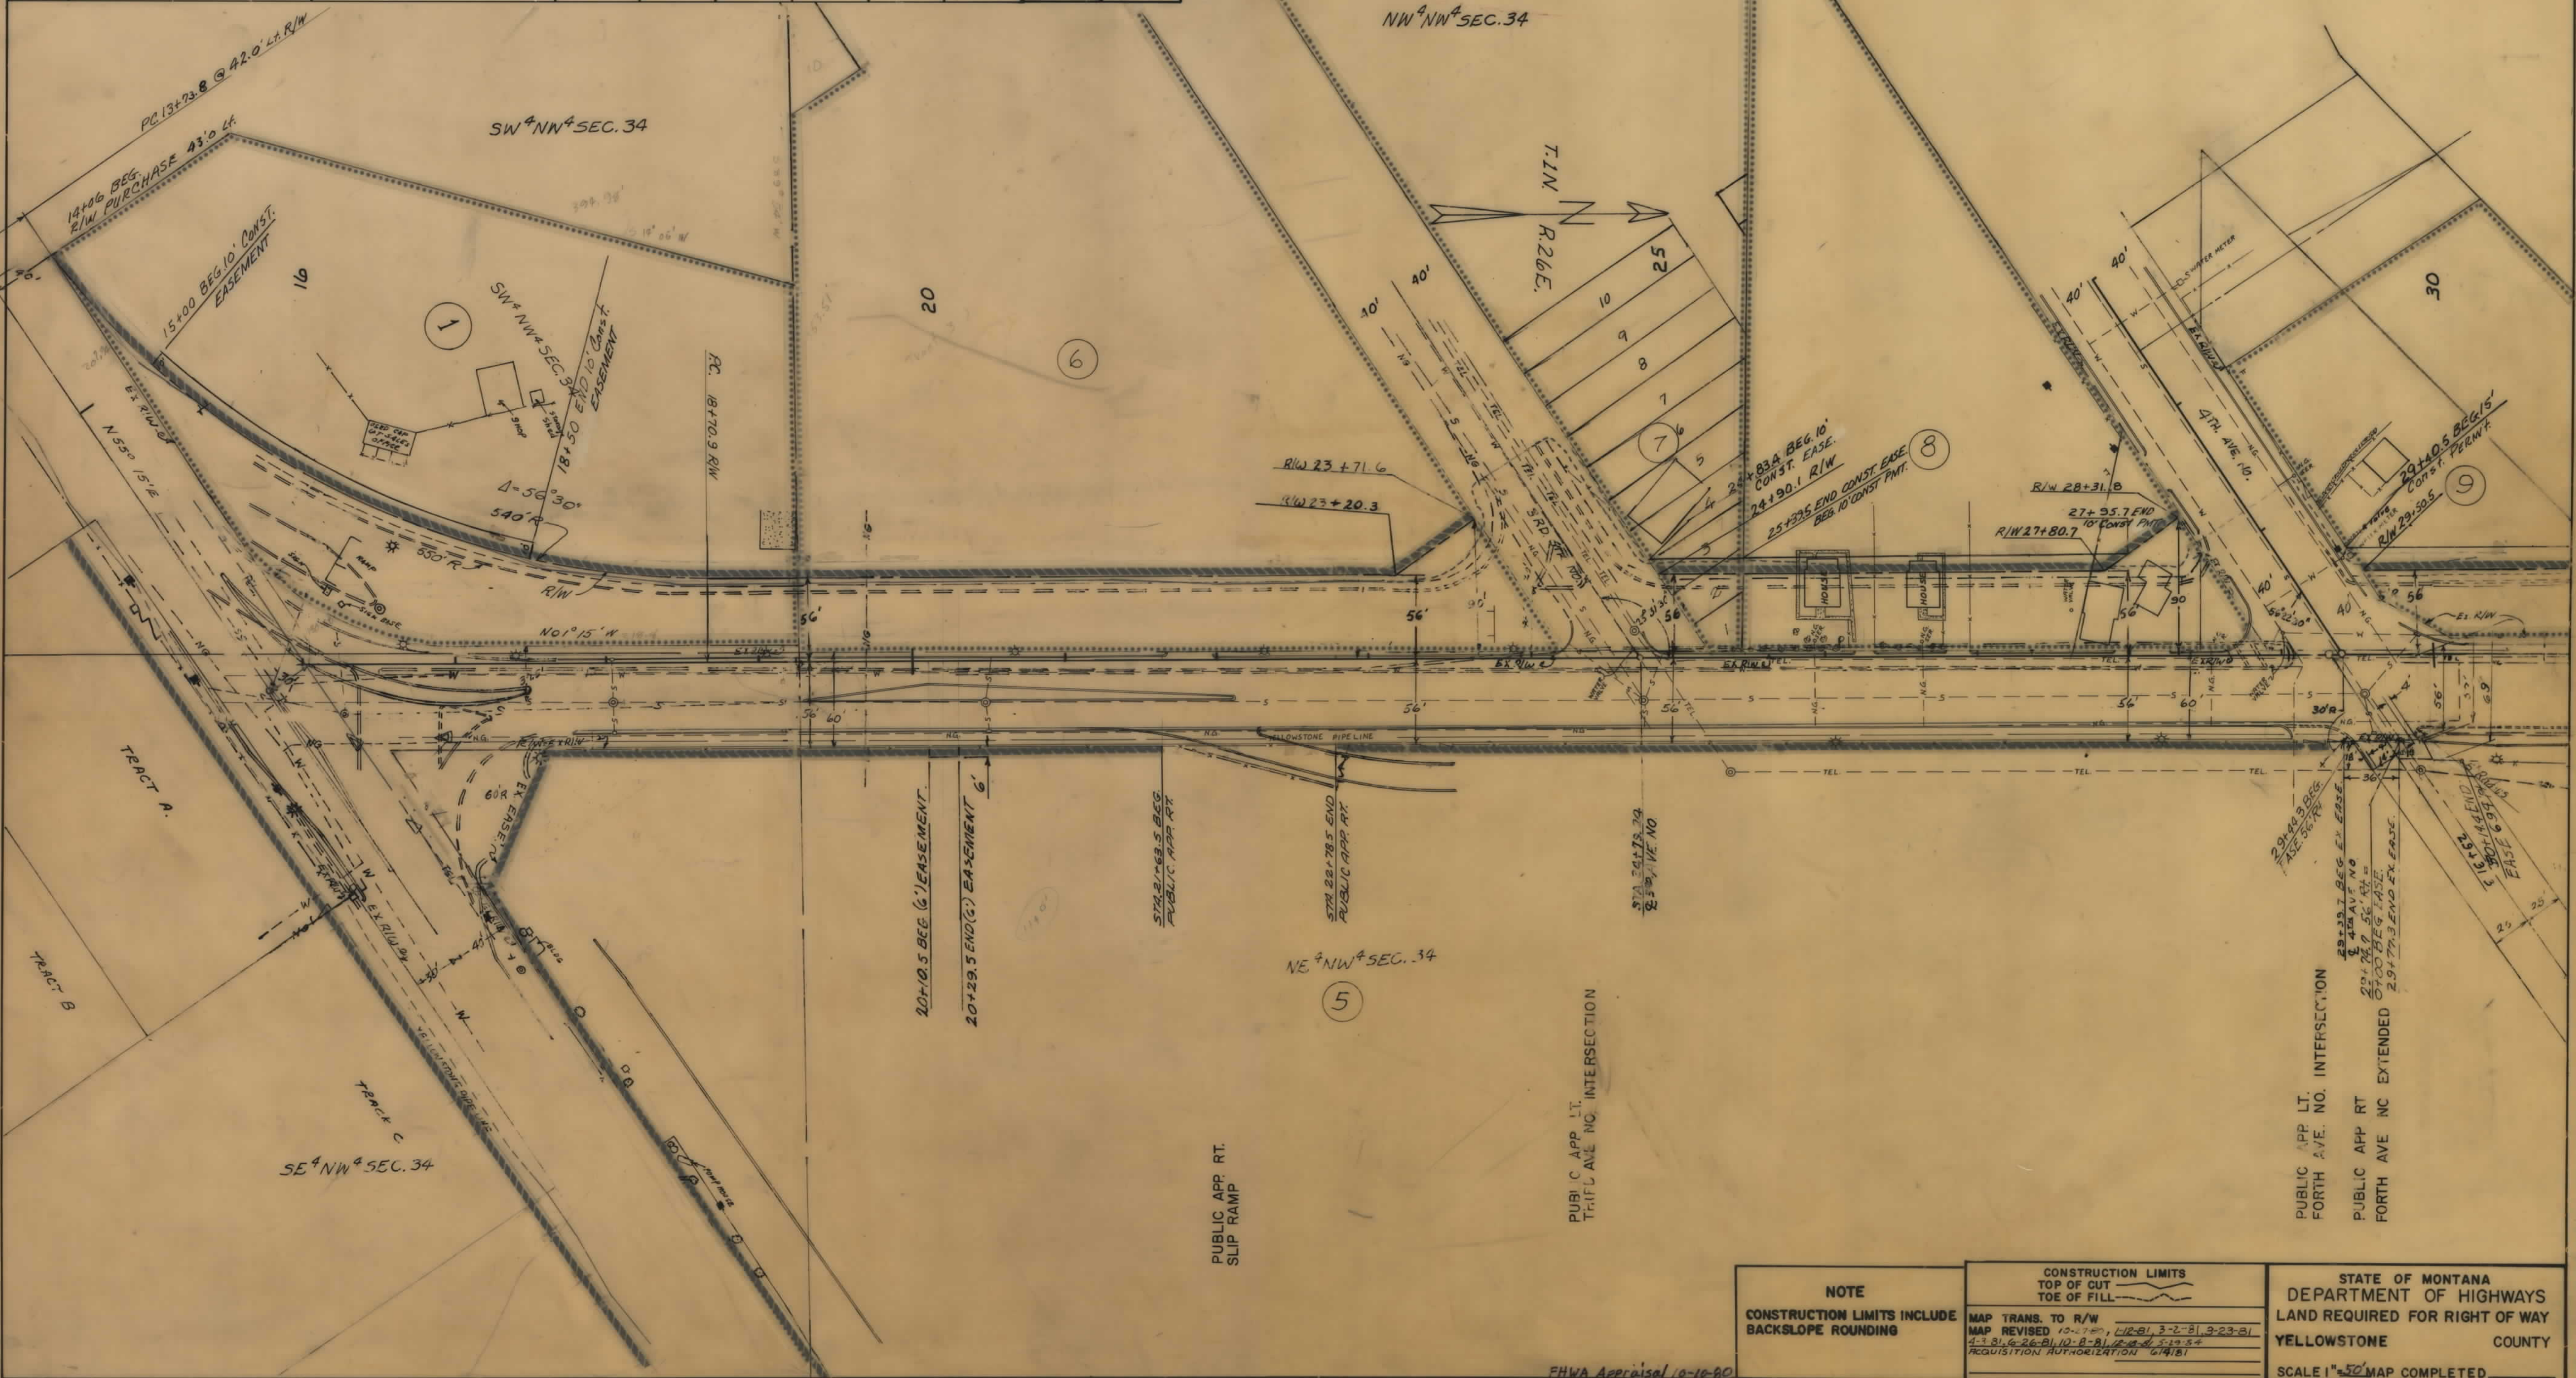

NOTE	CONSTRUCTION LIMITS		STATE OF MONTANA DEPARTMENT OF HIGHWAYS LAND REQUIRED FOR RIGHT OF WAY YELLOWSTONE COUNTY
	TOP OF CUT	TOE OF FILL	
CONSTRUCTION LIMITS INCLUDE BACKSLOPE ROUNDING	MAP TRANS. TO R/W MAP REVISED 10-1-78, 11-2-81, 3-2-81, 9-23-81 4-4-81, 6-26-81, 10-8-81, 12-2-81, 5-19-82 REQUISITION AUTHORIZATION 674151		SCALE 1"=50' MAP COMPLETED

