


PLANS
NOT
TO
SCALE

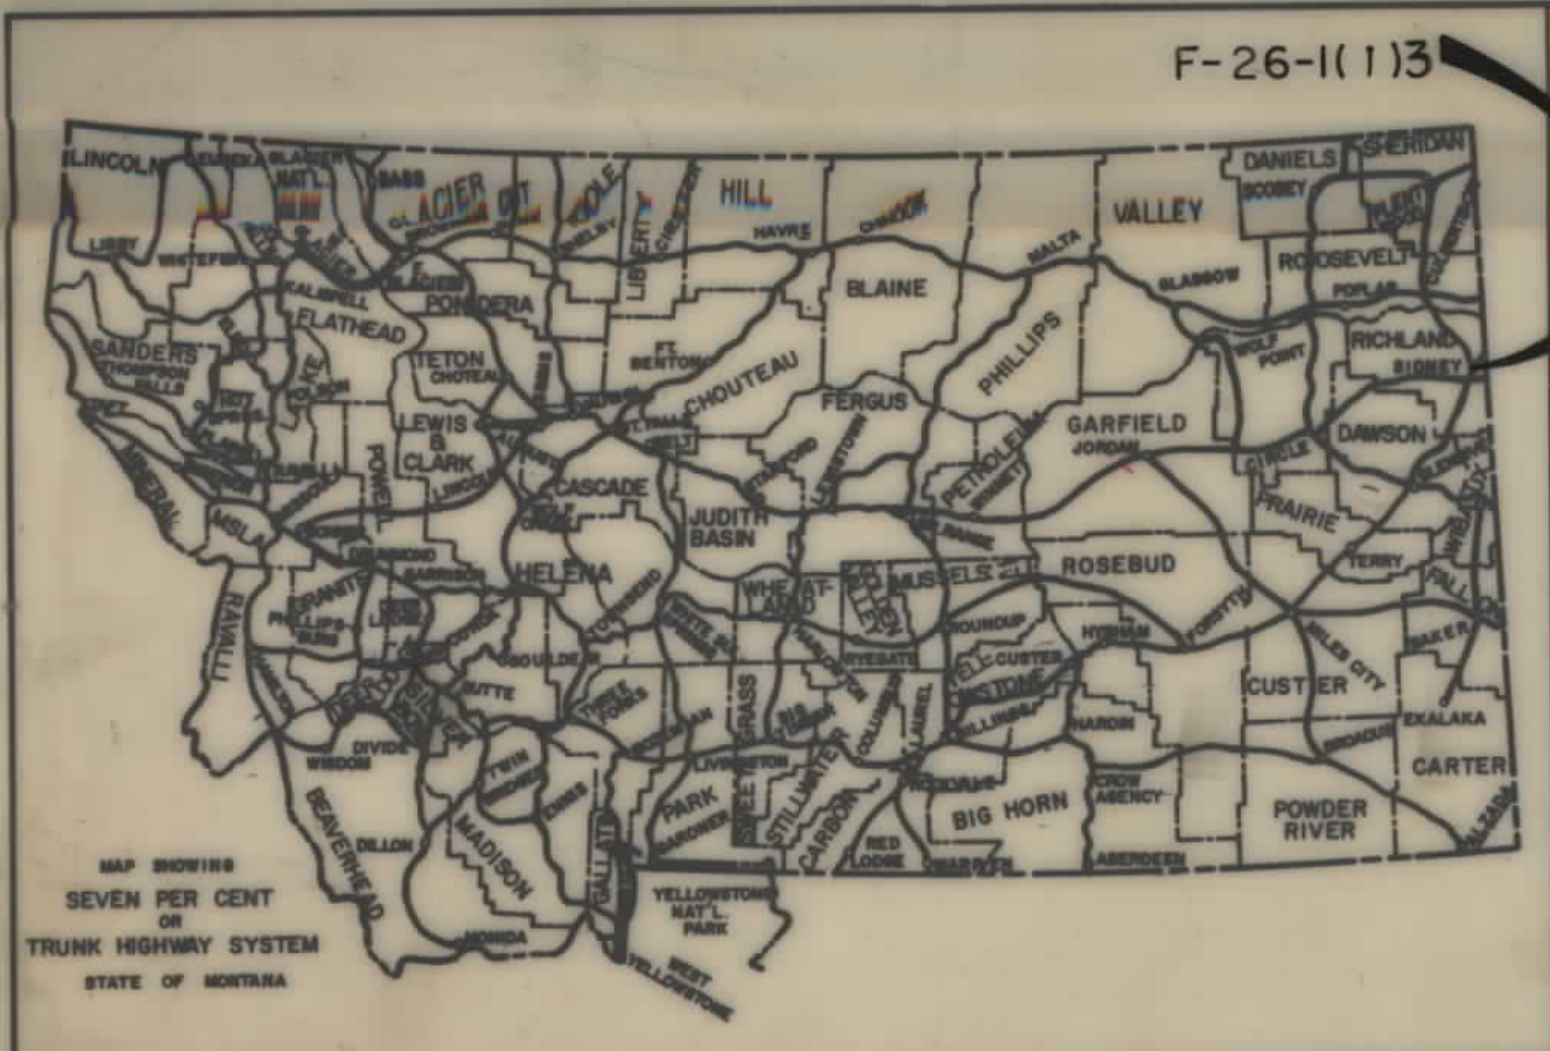

CONVENTIONAL SIGNS

RIGHT OF WAY LINE	---
CENTERLINE (C) OR PROJECTED LINE	---
STK'D. CENTERLINE	---
PARCEL NUMBER	②
OWNERSHIP BOUNDARY	---
R/W USE EXISTING R/W LT OR RT	---
PRESENT TRAVELED WAY (RTW)	---
R/W LINE FENCED	---
RAILROAD R/W	---
CONSTRUCTION LIMITS	CUT --- FILL ---
FENCE LINE	---
CONTROL OF ACCESS WITH FENCE	---
CONTROL OF ACCESS WITHOUT FENCE	---
GATE IN FENCE	---
CATTLE GUARD=24'	---
STATE & NATIONAL BORDER LINES	---
CITY OR TOWN LIMITS LINE	---
COUNTY LINE	---
RESERVATION LINE	---
TOWNSHIP & SECTION LINE	---
1/2 SECTION LINE	---
1/4 SECTION LINE	---
SECTION CORNER	FOUND UNFOUND
1/4 SECTION COR.	---
1/8 SECTION COR.	---
CENTER OF SECTION	---
TELEPHONE OR TELEGRAPH POLES IN PLACE	---
POWER POLES IN PLACE	---
TEL. OR TEL. OR POWER POLES TO BE MOVED	---
NEW PIPES	---
OLD PIPES IN PLACE	---
OUTLET DITCH	---
INLET DITCH	---
DITCHES	---
CHANNEL CHANGES	CH. CH. ---
BRIDGE	---
RAILROADS	---

STATE OF MONTANA

DEPARTMENT OF HIGHWAYS

RIGHT OF WAY PLAN OF


FEDERAL AID PROJECT NO. F-26-11 13 R/W
F-26-11 13 CONST.

SIDNEY BRIDGE - NORTH DAKOTA LINE

RICHLAND COUNTY

4.8 MILES

SCALE = 1" = 100'

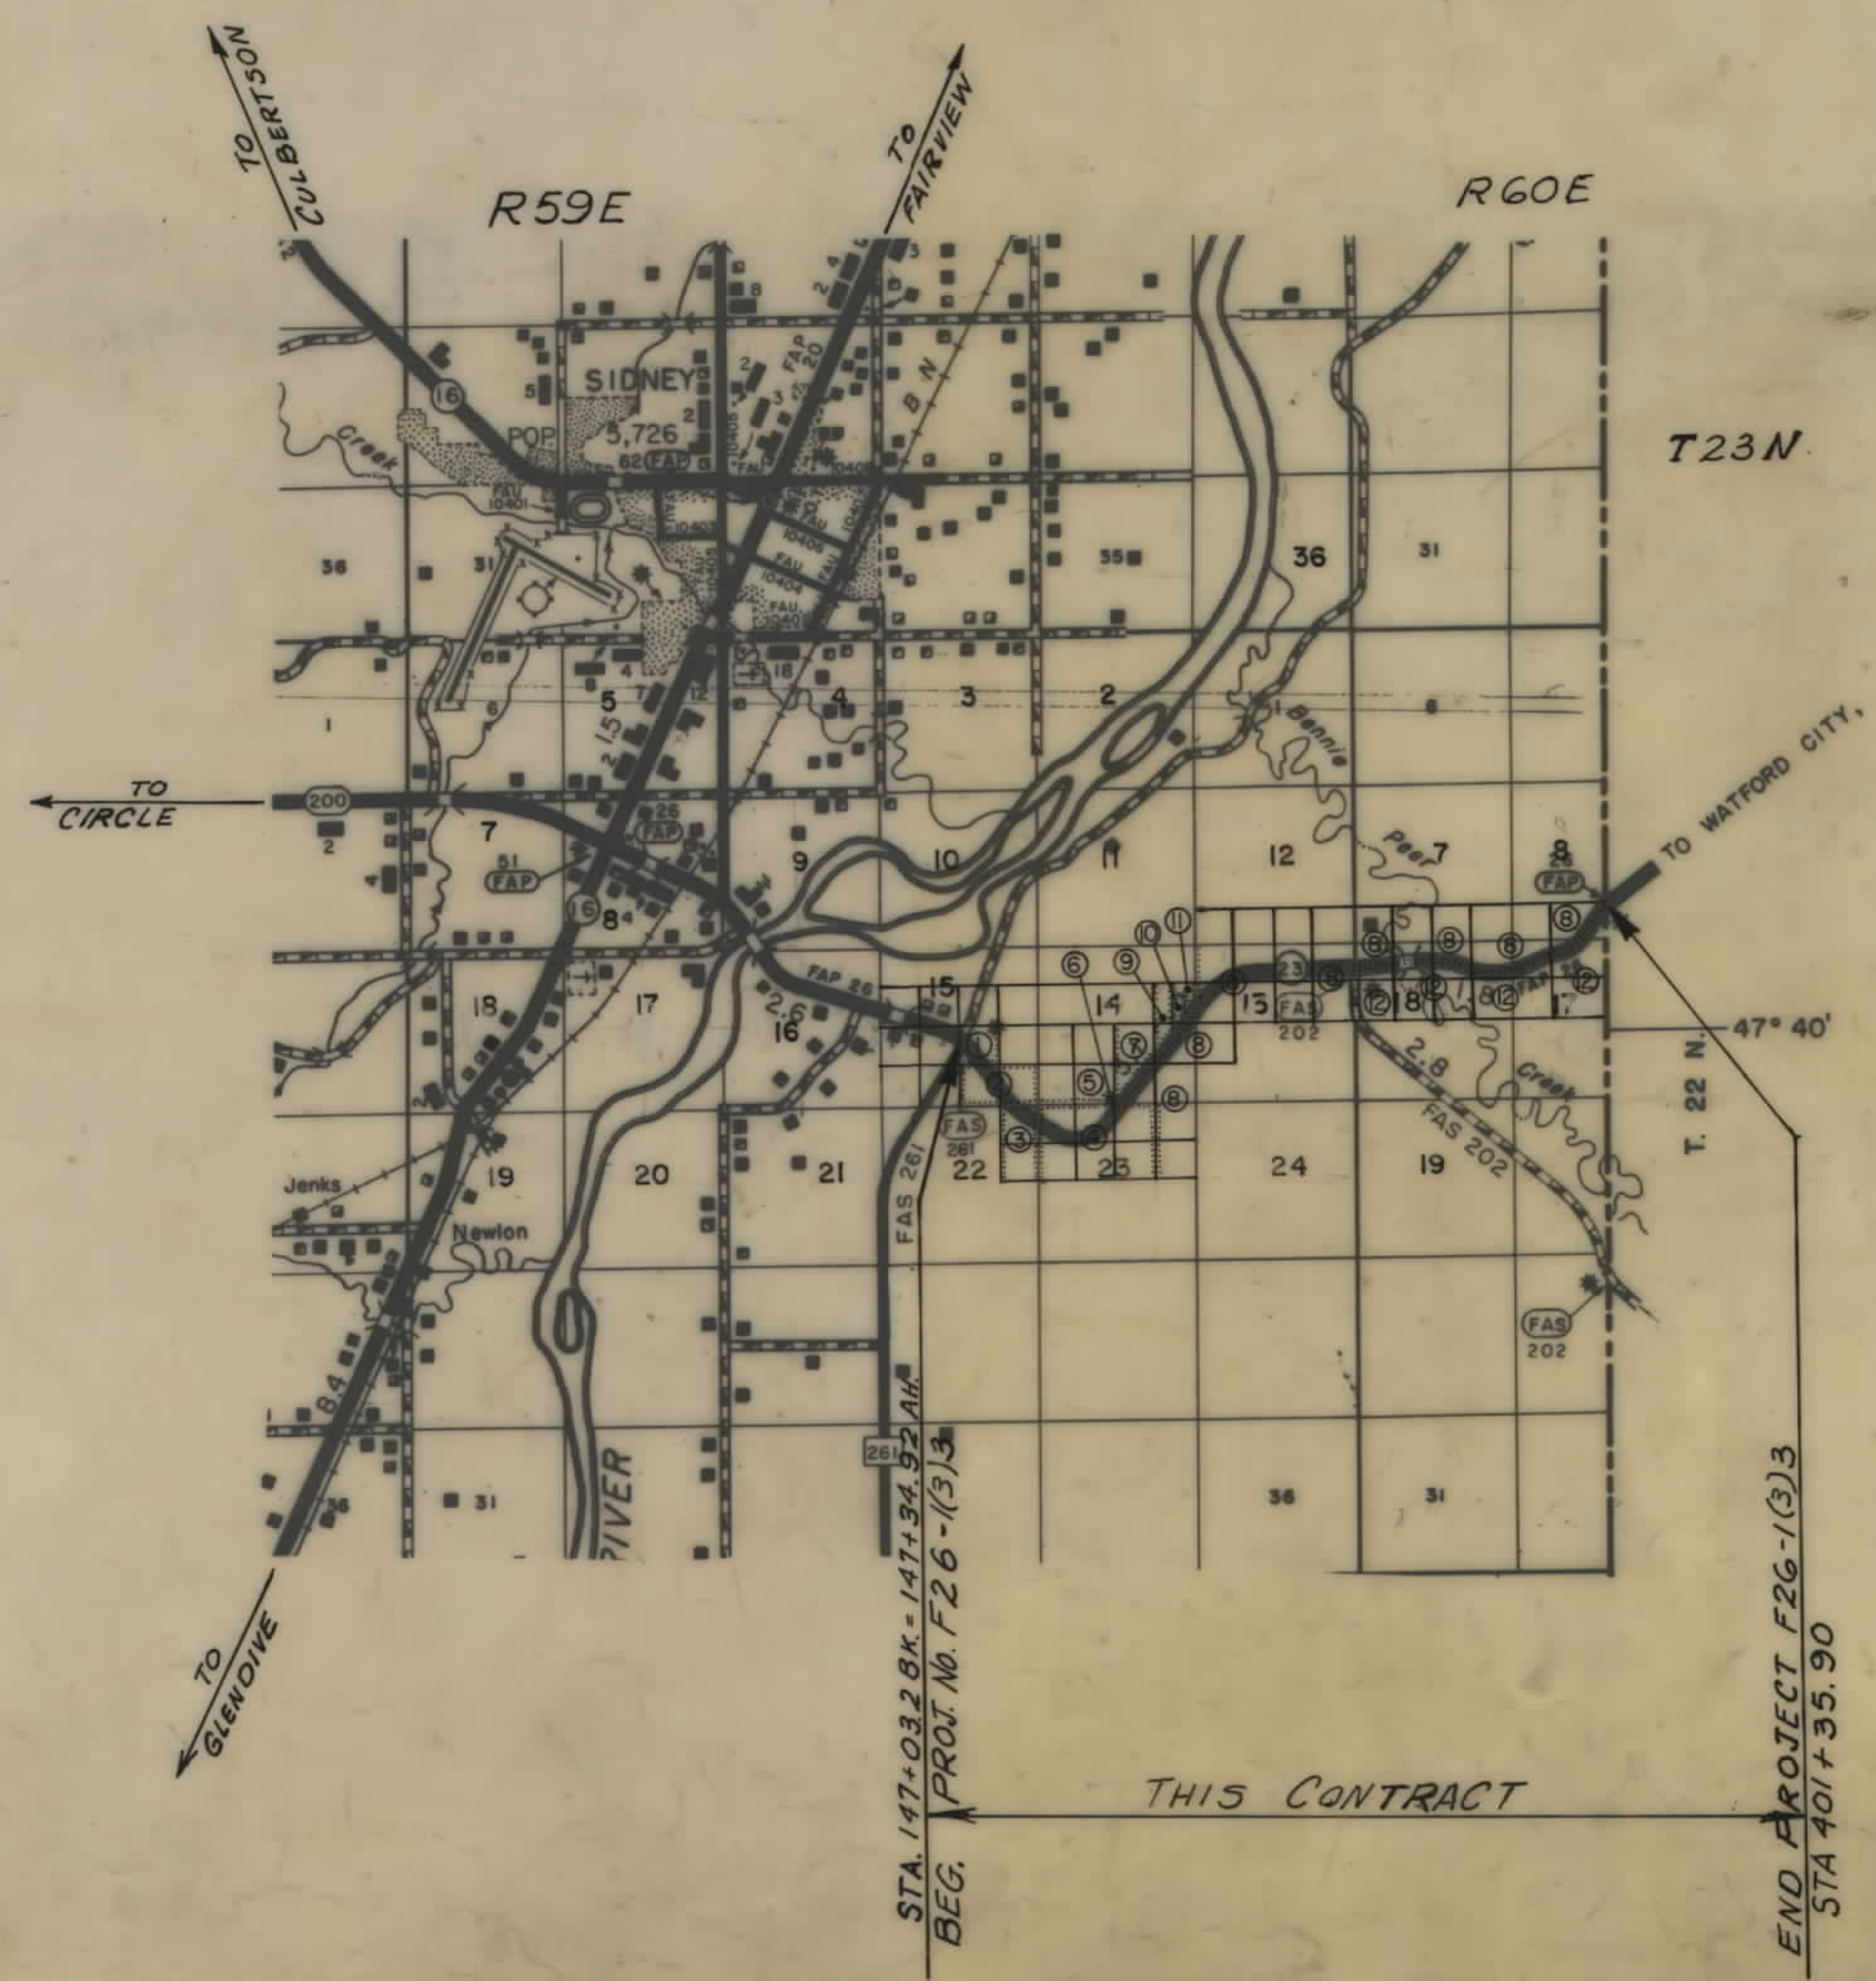

STATE OF MONTANA	PROJECT NO. F-26-1(3)3	SHEET NO. 1	TOTAL SHEETS 11
------------------	------------------------	-------------	-----------------

SIDNEY BRIDGE-NORTH DAKOTA LINE


INDEX		
PARCEL NO.	OWNERSHIPS	SHEET NO.
1	WILLMER & DOUGLAS RAY	213
2	WILLMER & NINA RAY	3
3	U.S.A.	314
4	WILLMER & DOUGLAS RAY	415
5	FISCHER LAND & DEVELOPMENT CO.	5
6	WELTECH INC.	5
7	ARNOLD & ROSE THIEL	5
8	SHARON R. COETNER & ETAL.	5-11
9	OWEN L. CONARD JR. & ETHEL M. CONARD	516
10	JAMES J. & EILEEN C. RAY	6
11	RAY INC.	6
12	ESTHER I. SCHEETZ	8-9
13	DELETED	
14	DELETED	
15	ANR PRODUCTION COMPANY	819
16	TEXACO TRADING & TRANSPORTATION, INC.	9
17	KOCH HYDROCARBON COMPANY	2, 8, 9
18	MON-DAK DISPOSAL COMPANY	5
3A	U.S.A.	
17A	KOCH HYDROCARBON COMPANY	213

STATE OF MONTANA DEPARTMENT OF HIGHWAYS	
APPROVED: <i>[Signature]</i> 19 85	
GARY J. WICKS DIRECTOR OF HIGHWAYS BY <i>[Signature]</i> CHIEF PRECONSTRUCTION BUREAU	
U.S. DEPARTMENT OF TRANSPORTATION FEDERAL HIGHWAY ADMINISTRATION	
APPROVED: _____	DATE: _____
DIVISION ADMINISTRATOR	

F.H.W.A. APPR: 7-3-85
REVISIONS: 8-5-85
10-4-85 7-7-86
8-15-86

OWNERSHIPS										
PARCEL	NAME	ADDRESS	TOTAL AREA	GROSS R/W AREA	P.T.W. AREA	AREA TO BE ACQUIRED	REMAINDER		CONST. PERM. AREA	CONST. EASE. AREA
							LEFT	RIGHT		
1	WILLMER & DOUGLAS RAY	See Sheet No. 3								
1.1	B.W.A.B. Oil Company Lease	For Negotiations Only								
17	KOCH HYDROCARBON CO.	ATT: WM. BRUNNER Box 1309 SIDNEY, MT. 59270								
17A	KOCH HYDROCARBON COMPANY									

STATE OF MONTANA	PROJECT NO.	SHEET TOTAL	
	F-26-1(3)3	2	11

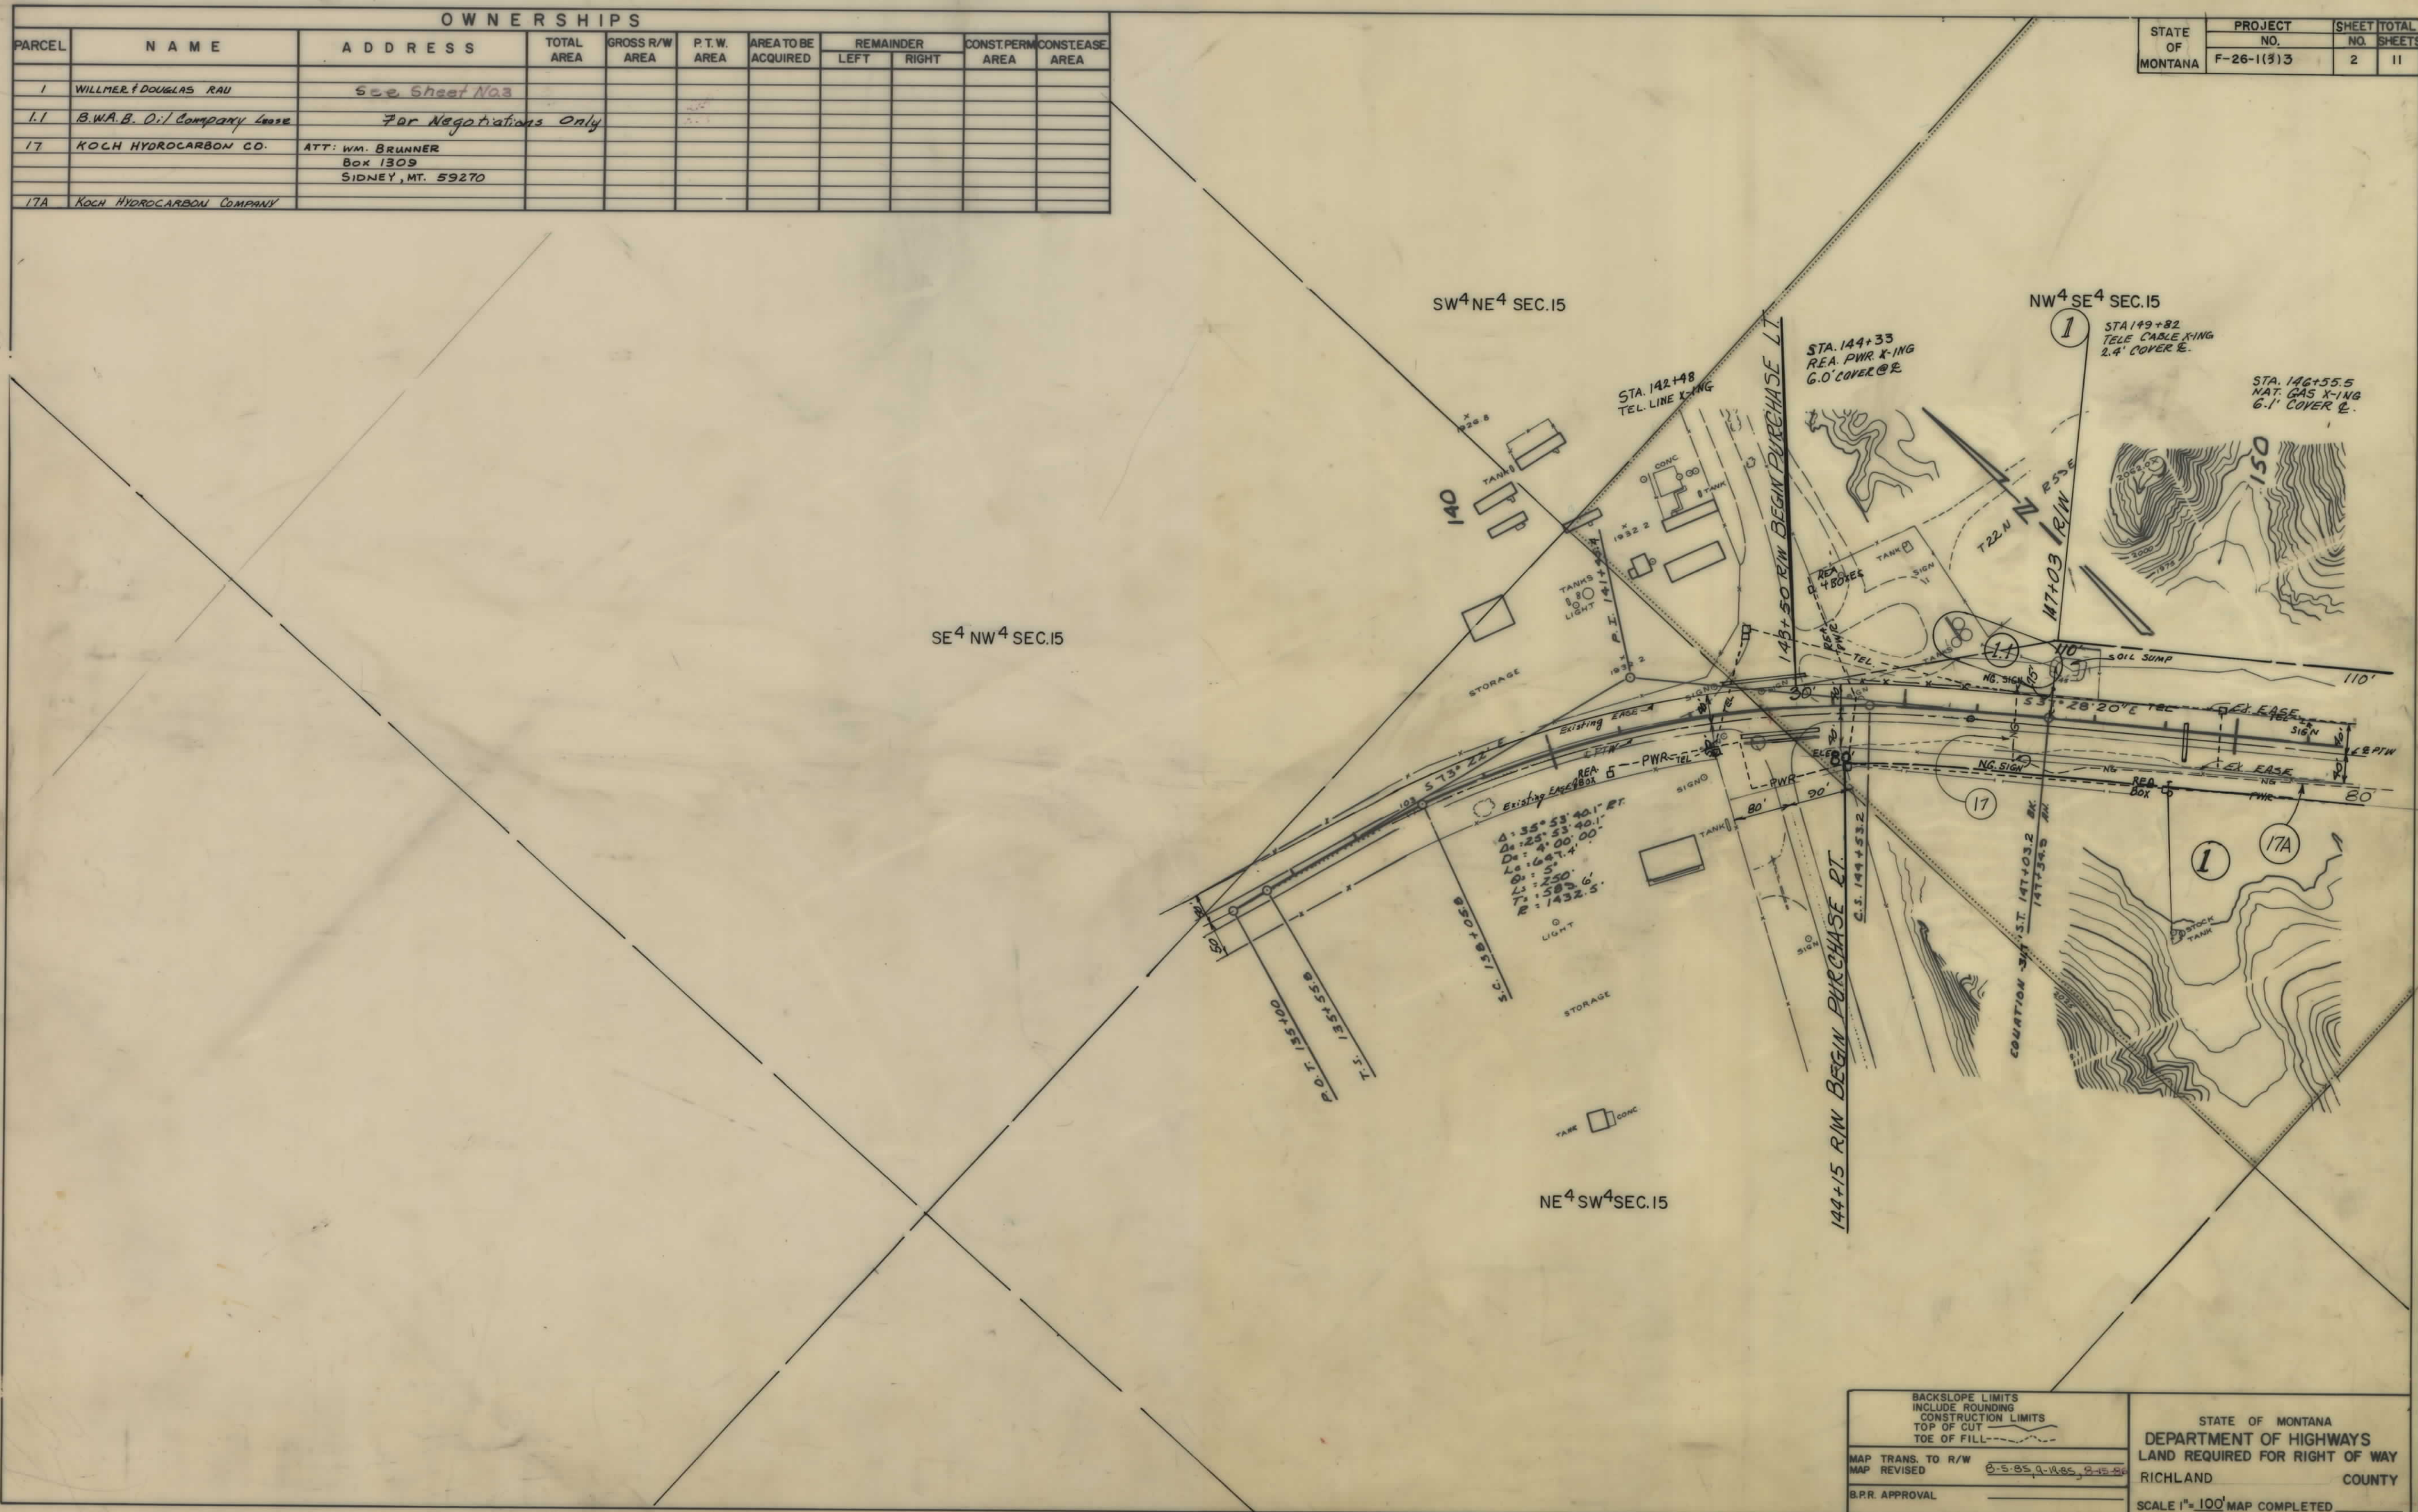


BACKSLOPE LIMITS
INCLUDE ROUNDING
CONSTRUCTION LIMITS
TOP OF CUT
TOE OF FILL

MAP TRANS. TO R/W
MAP REVISED 8-5-85, 9-10-85, 9-15-85
B.P.R. APPROVAL

STATE OF MONTANA
DEPARTMENT OF HIGHWAYS
LAND REQUIRED FOR RIGHT OF WAY
RICHLAND COUNTY
SCALE 1"=100' MAP COMPLETED


OWNERSHIPS										
PARCEL	NAME	ADDRESS	TOTAL AREA	GROSS R/W AREA	P.T.W. AREA	AREA TO BE ACQUIRED	REMAINDER		CONST. PERM. AREA	CONST. EASE AREA
							LEFT	RIGHT		
1	WILLMER & DOUGLAS RAU	P.O. BOX 1029 SIDNEY, MT. 59270	751.69 AC.	4.98 AC.	2.23 AC.	2.75 AC.	579.1 AC.	167.5 AC.		
2	WILLMER & NINA RAU	P.O. BOX 1029 SIDNEY, MT. 59270	229.29 AC.	8.14 AC.	3.20 AC.	4.94 AC.	37.68 AC.	183.47 AC.		
3	U.S.A.	SEE SHEET NO. 4								
17A	KOCH HYDROCARBON COMPANY									
2A	WILLMER & NINA RAU								0.05 AC.	

STATE OF MONTANA	PROJECT NO.	SHEET NO.	TOTAL SHEETS
	F-26-1(3)3	3	11

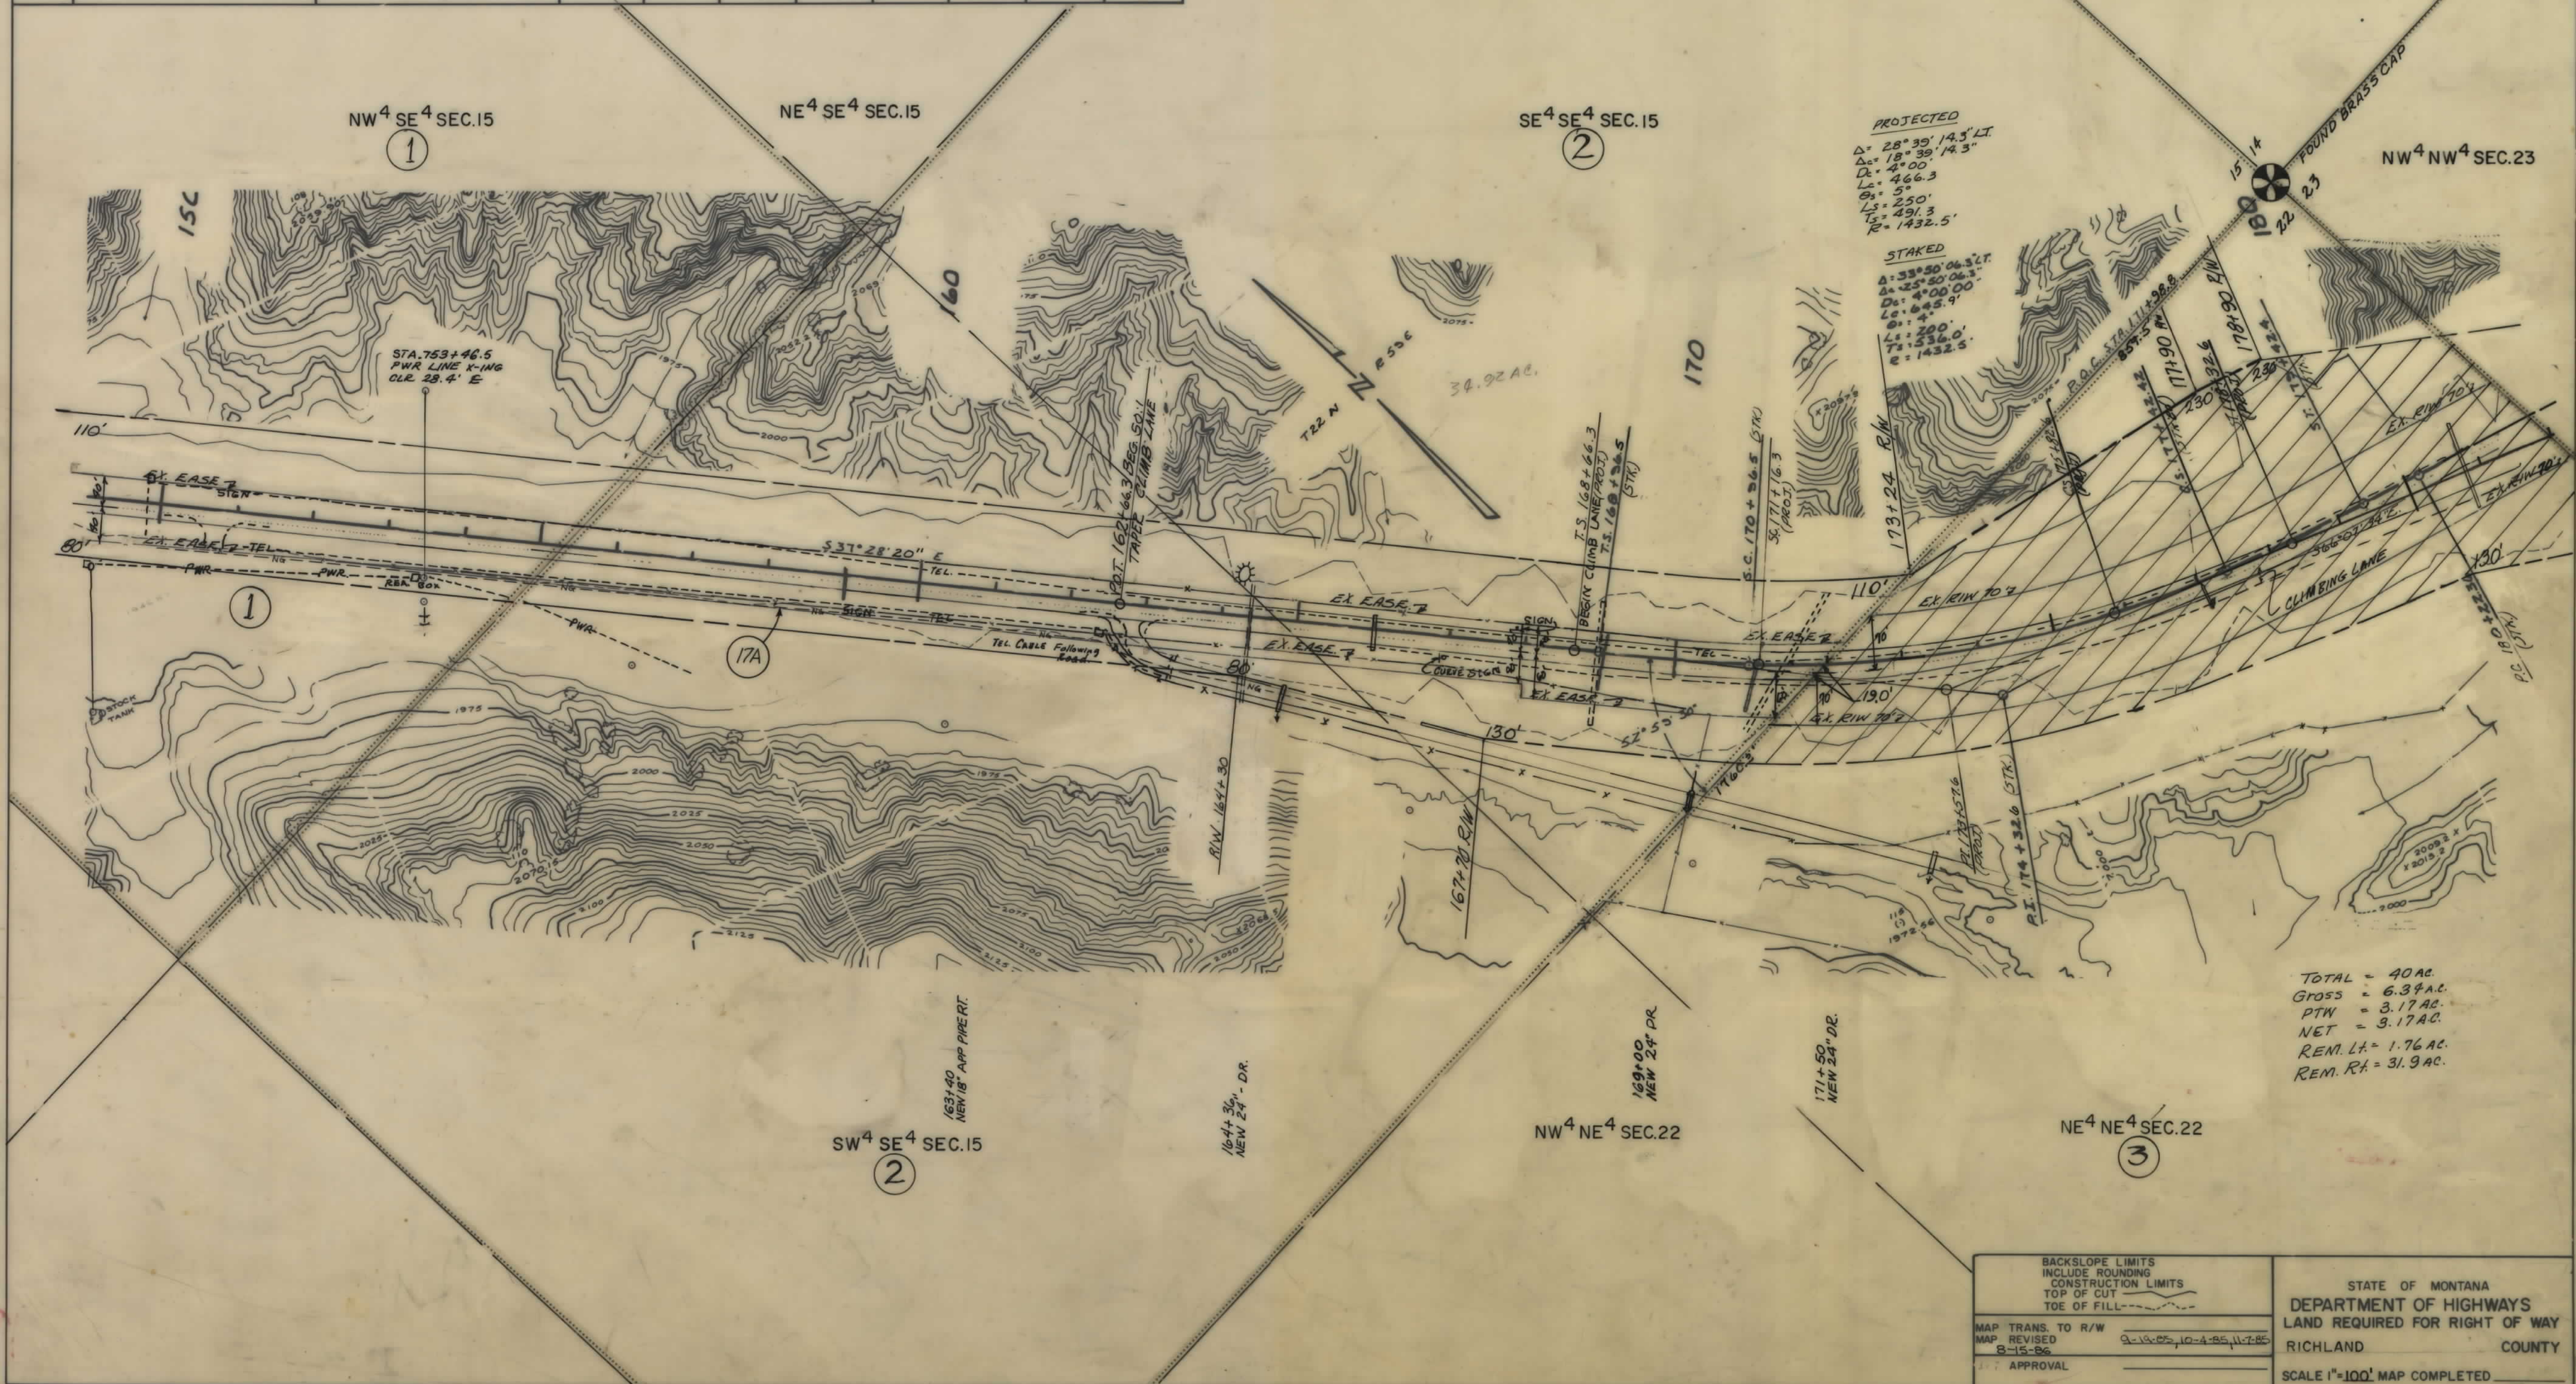


OWNERSHIPS										
PARCEL	NAME	ADDRESS	TOTAL AREA	GROSS R/W AREA	P.T.W. AREA	AREA TO BE ACQUIRED	REMAINDER		CONST. PERM. AREA	CONST. EASE AREA
							LEFT	RIGHT		
8	SHARON R. CORTNER & ETAL.	SEE SHEET NO. 11								
9	OWEN L. CONARD, JR. & ETHEL M. CONARD	P.O. BOX 686, SIDNEY, MT. 59270	49.63 AC.	1.44 AC.	0.94 AC.	0.50 AC.	48.19			
10	JAMES V. & EILEEN C. RAU	CB RTE. GLENDIVE, MT. 59330	23.39 AC.	2.76 AC.	1.21 AC.	1.55 AC.	20.63			
11	RAU INC.	CB RTE. GLENDIVE, MT. 59330	18.47 AC.	0.63 AC.	0.32 AC.	0.31 AC.	12.84			

STATE OF MONTANA	PROJECT NO.	SHEET TOTAL NO. SHEETS
	F-26-1(3)3	6 11

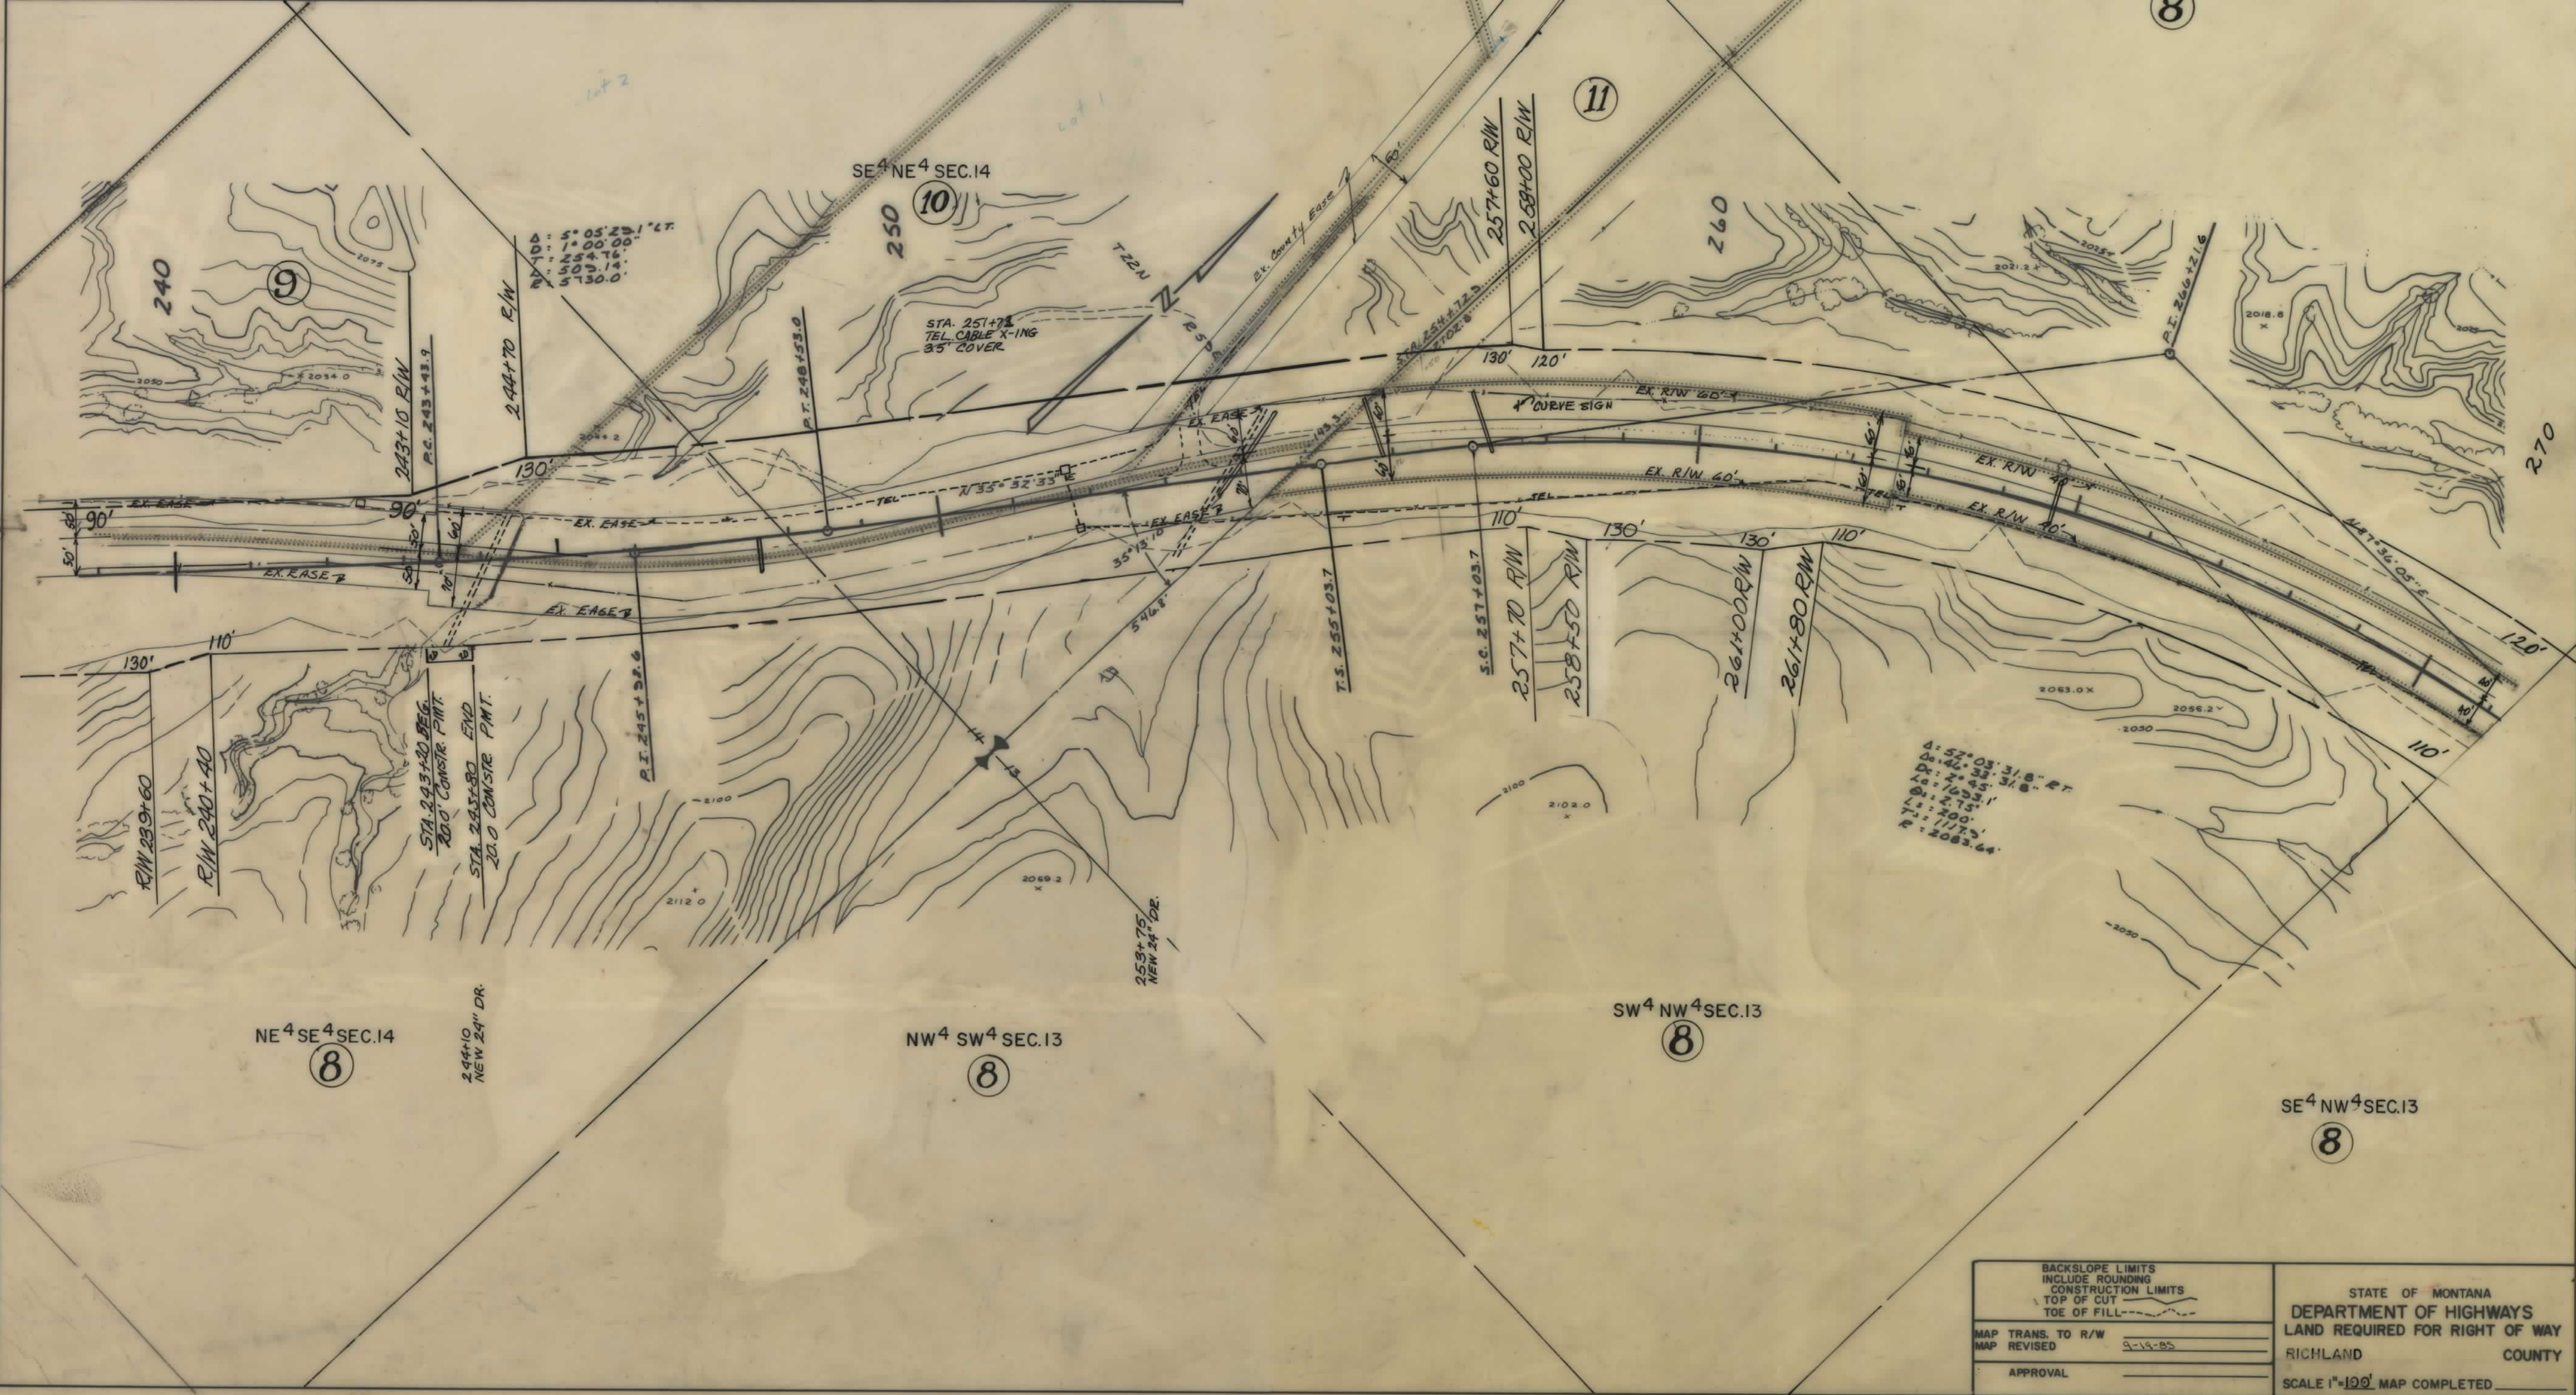

OWNERSHIPS									
PARCEL	NAME	ADDRESS	TOTAL AREA	GROSS R/W AREA	R.T.W. AREA	AREA TO BE ACQUIRED	REMAINDER		CONST. PERMIT AREA
							LEFT	RIGHT	
8	SHARON R. CORTNER & ETAL.	SEE SHEET NO. 11							
12	ESTHER I. SCHEETZ	SEE SHEET NO. 11							
17	KOSCH HYDROCARBON CO.	SEE SHEET NO. 2							
15	ANR PRODUCTION CO.	5075 WESTHURST SUITE #1100 HOUSTON, TEXAS 77056							


STATE OF MONTANA	PROJECT NO.	SHEET NO.	TOTAL SHEETS
	F-26-1(3)3	8	11

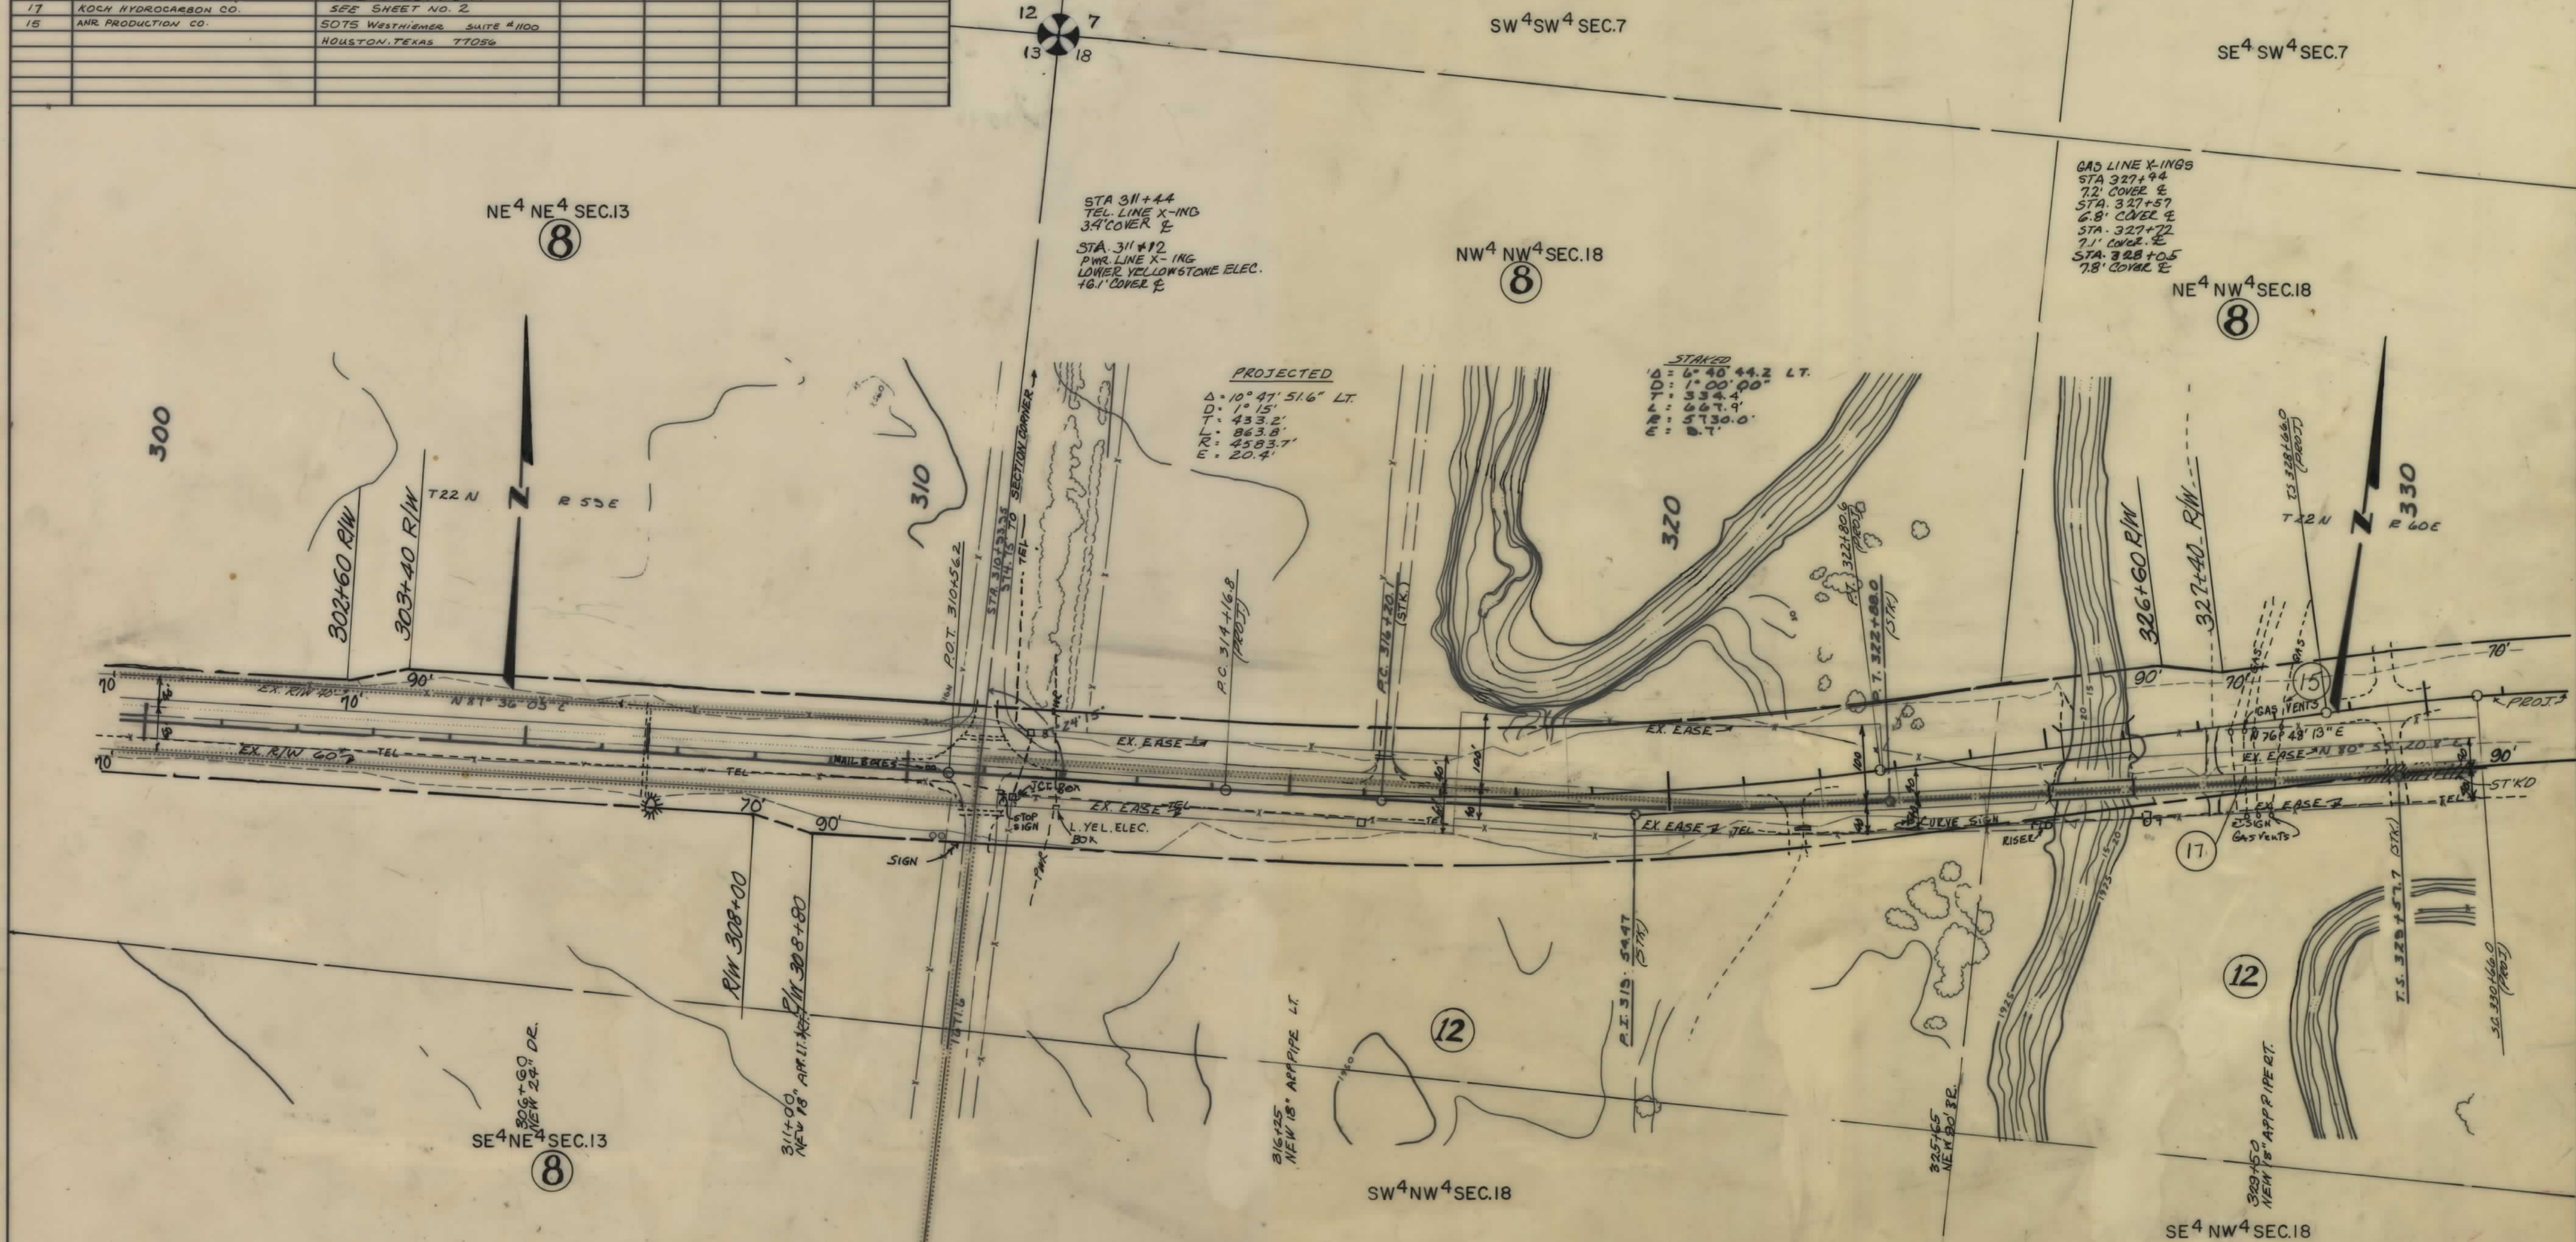

NOTE CONSTRUCTION LIMITS INCLUDE BACKSLOPE ROUNDING	CONSTRUCTION LIMITS TOP OF CUT TOE OF FILL	STATE OF MONTANA DEPARTMENT OF HIGHWAYS LAND REQUIRED FOR RIGHT OF WAY RICHLAND COUNTY SCALE 1"=100' MAP COMPLETED
	MAP TRANS. TO R/W MAP REVISED 8-5-85, 9-13-85	

OWNERSHIPS										
PARCEL	NAME	ADDRESS	TOTAL AREA	GROSS R/W AREA	P.T.W. AREA	AREA TO BE ACQUIRED	REMAINDER		CONST. PERM. AREA	CONST. EASE AREA
							LEFT	RIGHT		
8	SHARON R. CORTNER & ETAL.	SEE SHEET NO. 11								
12	ESTHER I. SCHEETZ	SEE SHEET NO. 11								
17	KOCH HYDROCARBON CO.	SEE SHEET NO. 2								
15	ANR PRODUCTION CO.	SEE SHEET NO. 8								
16	TEXACO TRADING & TRANSP. INC.	P.O. BOX 1236 SIDNEY, MONT. 59270								

STATE OF MONTANA	PROJECT NO.	SHEET TOTAL NO. SHEETS
	F-26-1(3)3	9 11

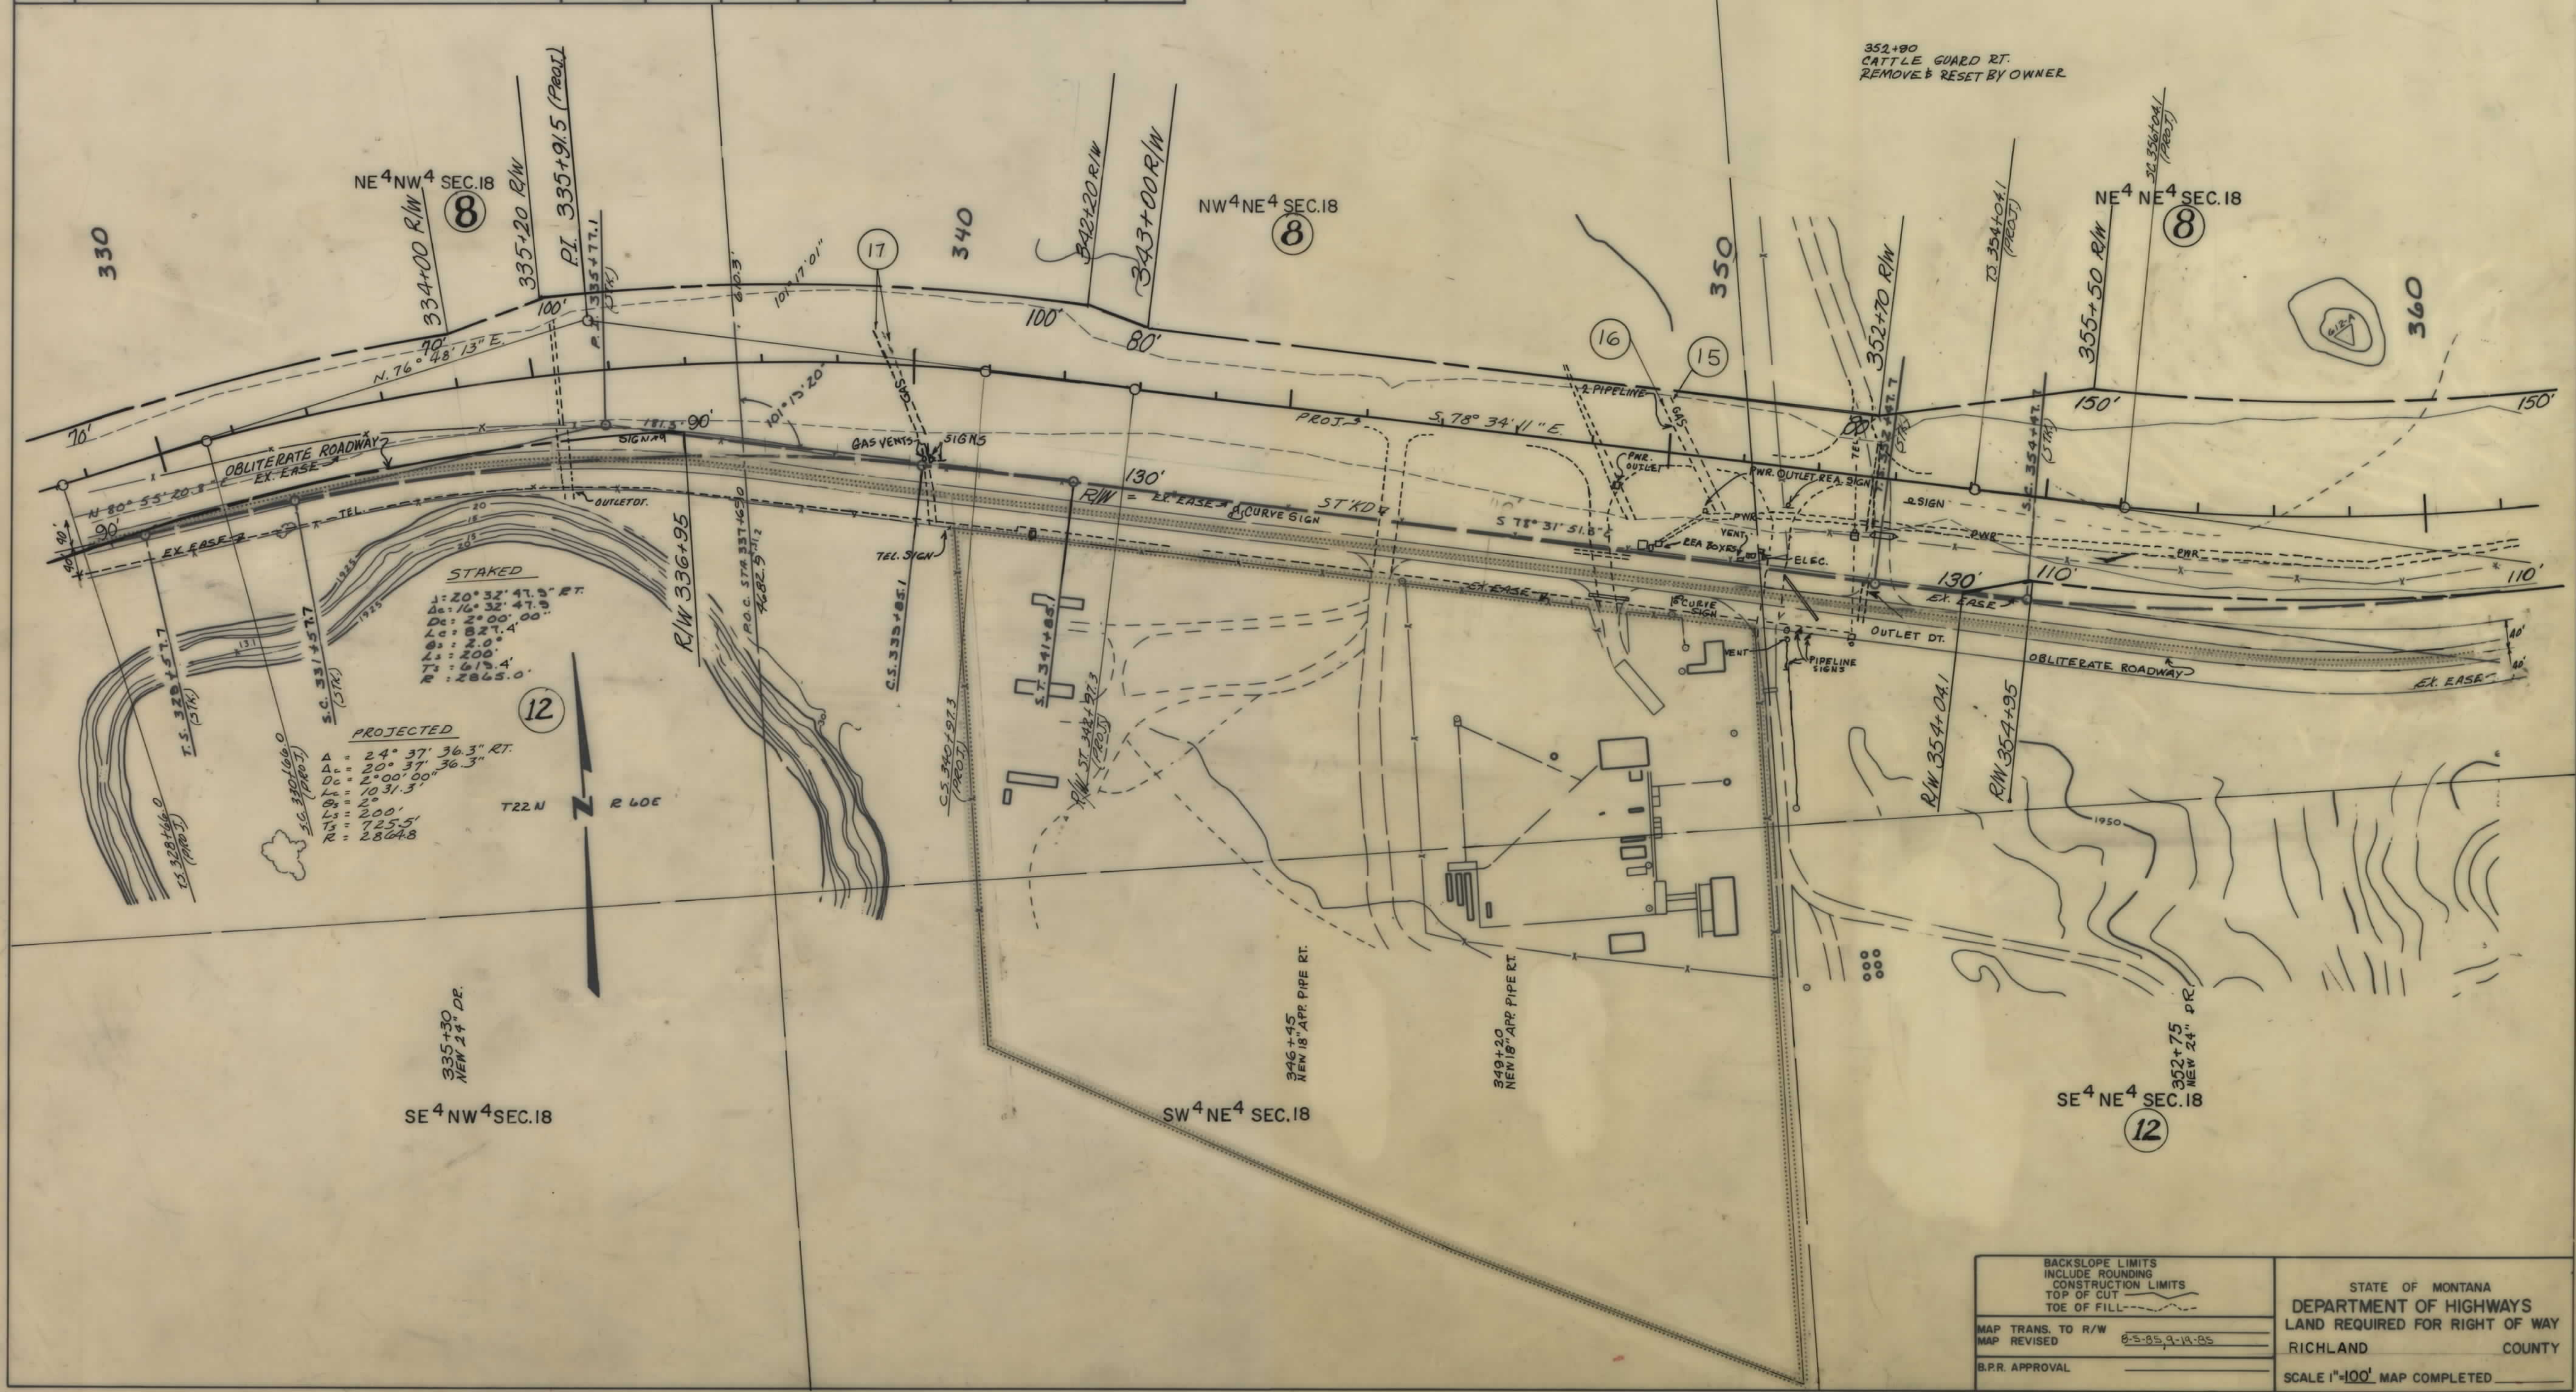


BACKSLOPE LIMITS INCLUDE ROUNDING CONSTRUCTION LIMITS TOP OF CUT TOE OF FILL		STATE OF MONTANA DEPARTMENT OF HIGHWAYS LAND REQUIRED FOR RIGHT OF WAY	
MAP TRANS. TO R/W MAP REVISED	8-5-85, 9-13-85	RICHLAND COUNTY	
B.P.R. APPROVAL		SCALE 1"=100' MAP COMPLETED	

F-26-1(3)3 SHIT 9 OF 11

OWNERSHIPS									
PARCEL	NAME	ADDRESS	TOTAL AREA	GROSS R/W AREA	R.T.W. AREA	AREA TO BE ACQUIRED	REMAINDER		CONST. PERMIT AREA
							LEFT	RIGHT	
8	SHARON R. CORTNER & ETAL.	SEE SHEET No. 11							
12	ESTHER I. SCHWETZ	SEE SHEET No. 11							
15	ANR PRODUCTION CO.	SEE SHEET No. 8							

STATE OF	PROJECT NO.	SHEET NO.	TOTAL SHEETS
MONTANA	F-26-1(3)3	10	11

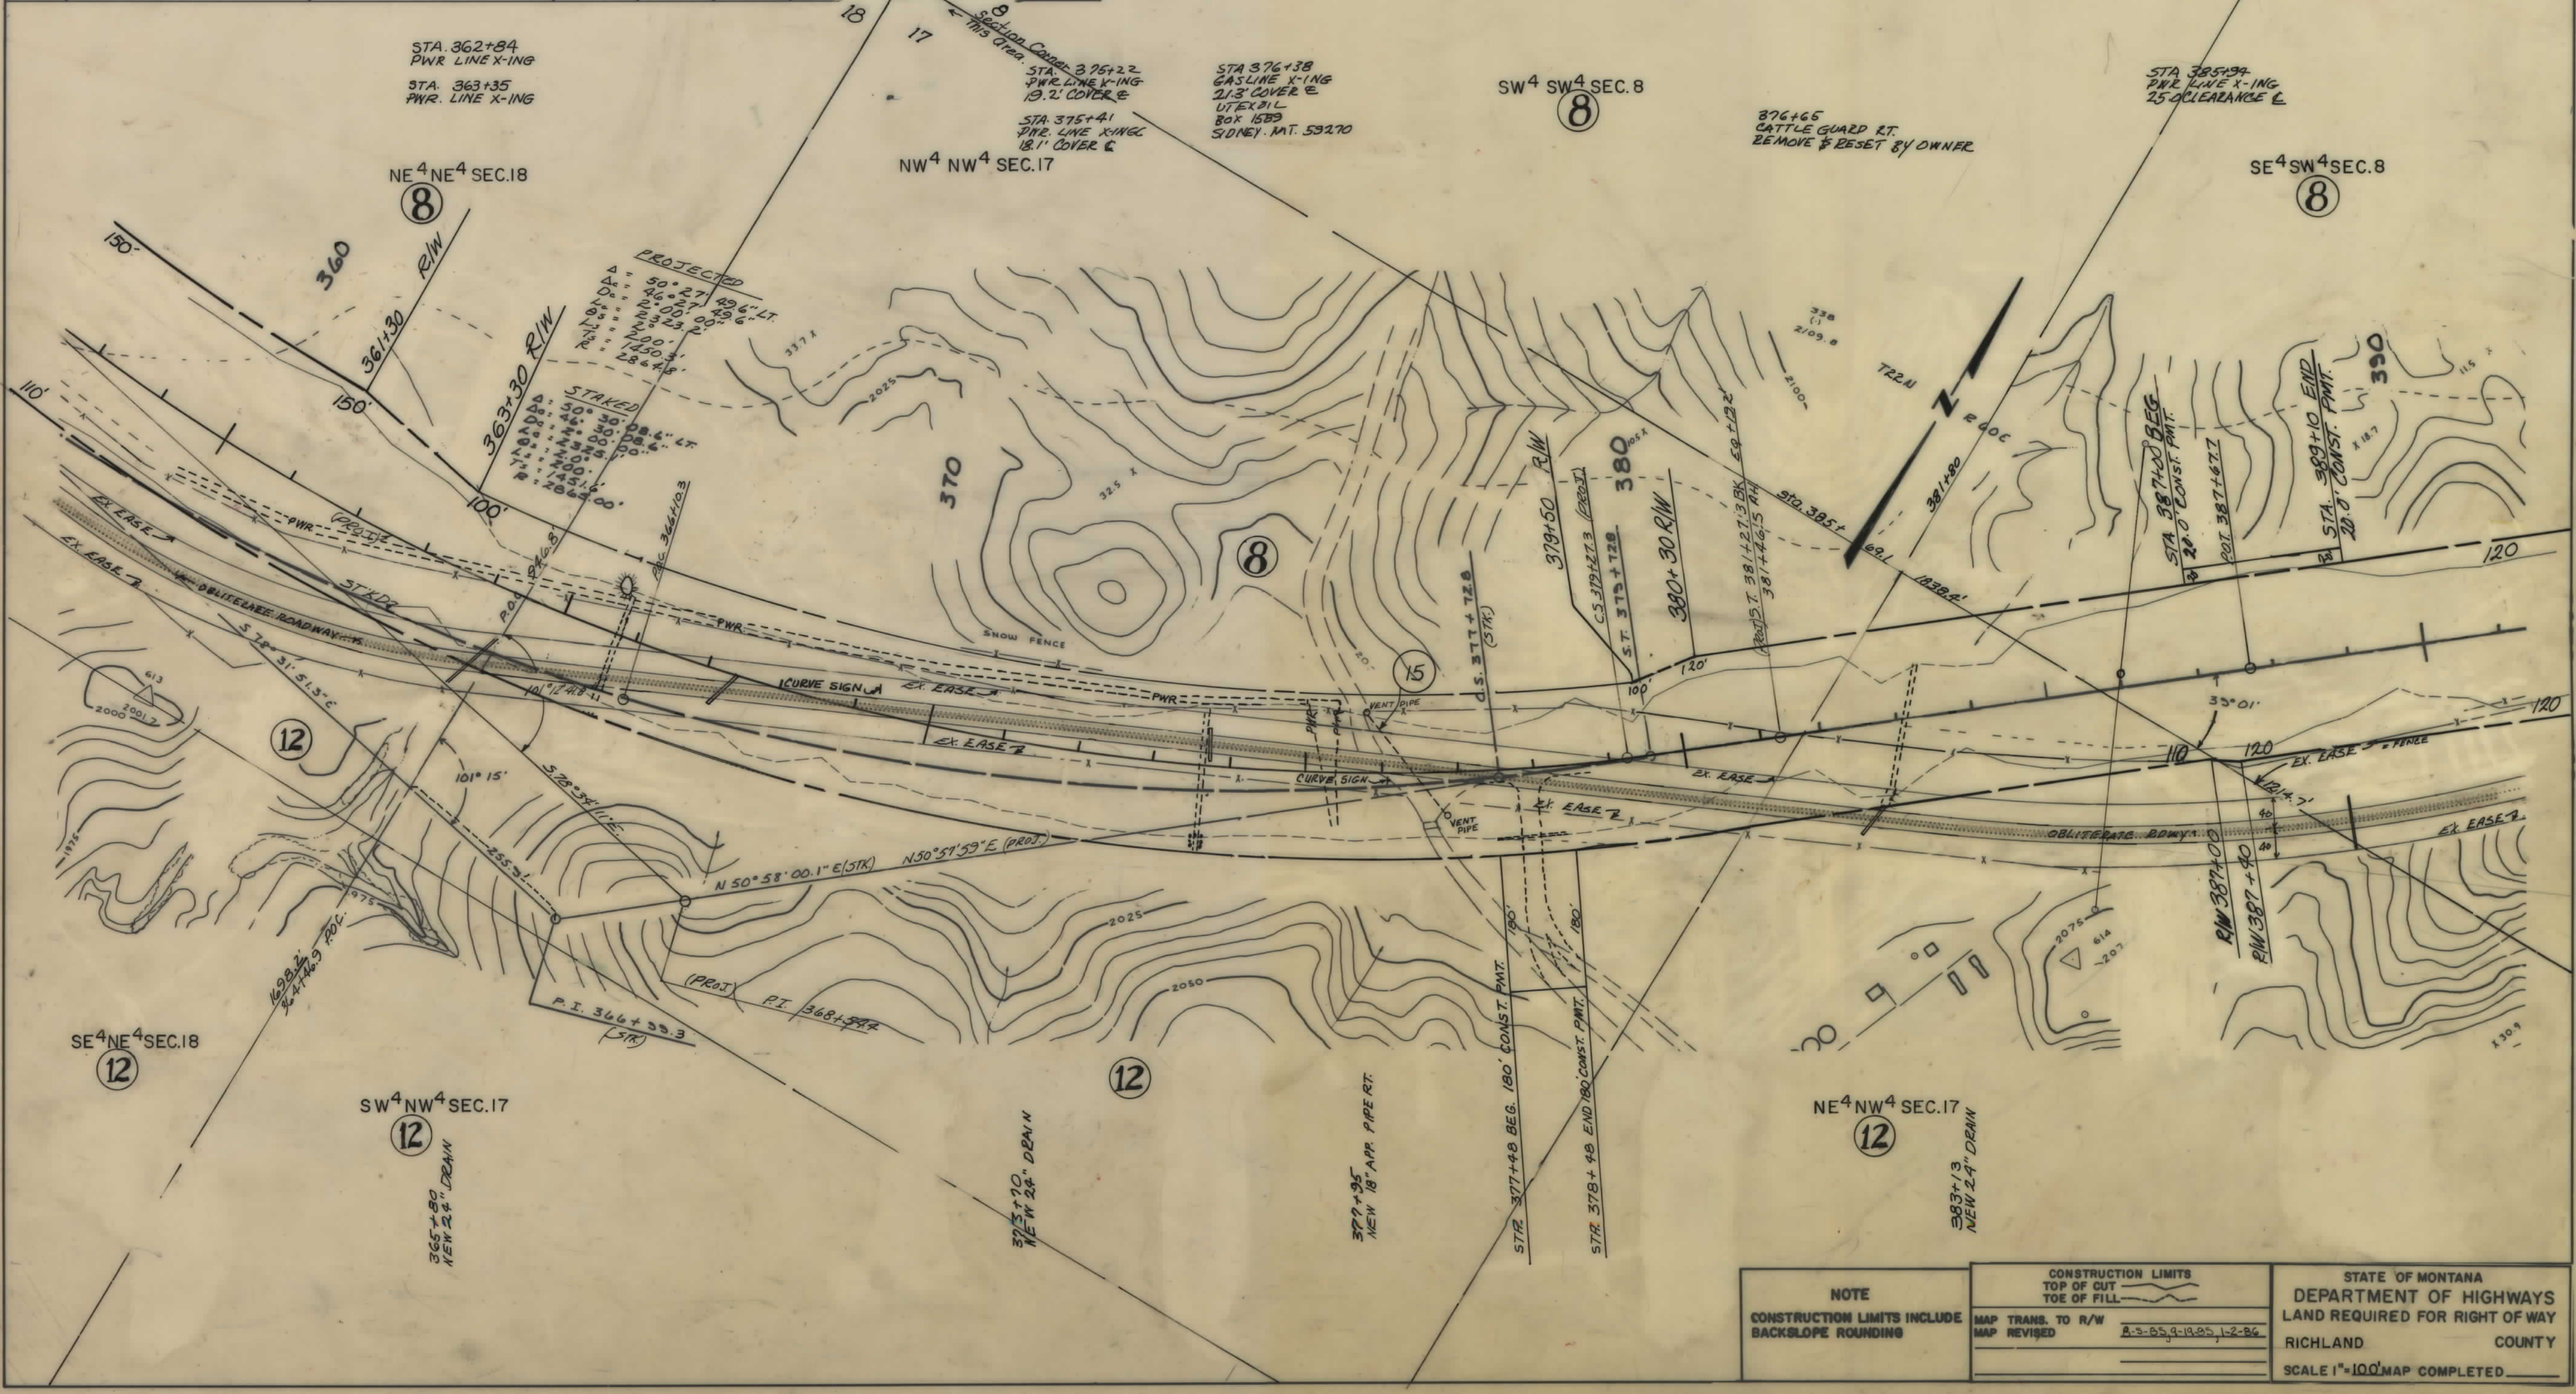

NOTE

CONSTRUCTION LIMITS INCLUDE BACKSLOPE ROUNDING

CONSTRUCTION LIMITS

TOP OF CUT

TOE OF FILL

MAP TRANS. TO R/W

MAP REVISED

8-5-85, 9-12-86

STATE OF MONTANA

DEPARTMENT OF HIGHWAYS

LAND REQUIRED FOR RIGHT OF WAY

RICHLAND COUNTY

SCALE 1"=100' MAP COMPLETED

