



PLANS
NOT
TO
SCALE


STATE OF MONTANA	PROJECT	SHEET	TOTAL
	NO.	NO.	SHEETS
	FR-28-2(7)70	3	12

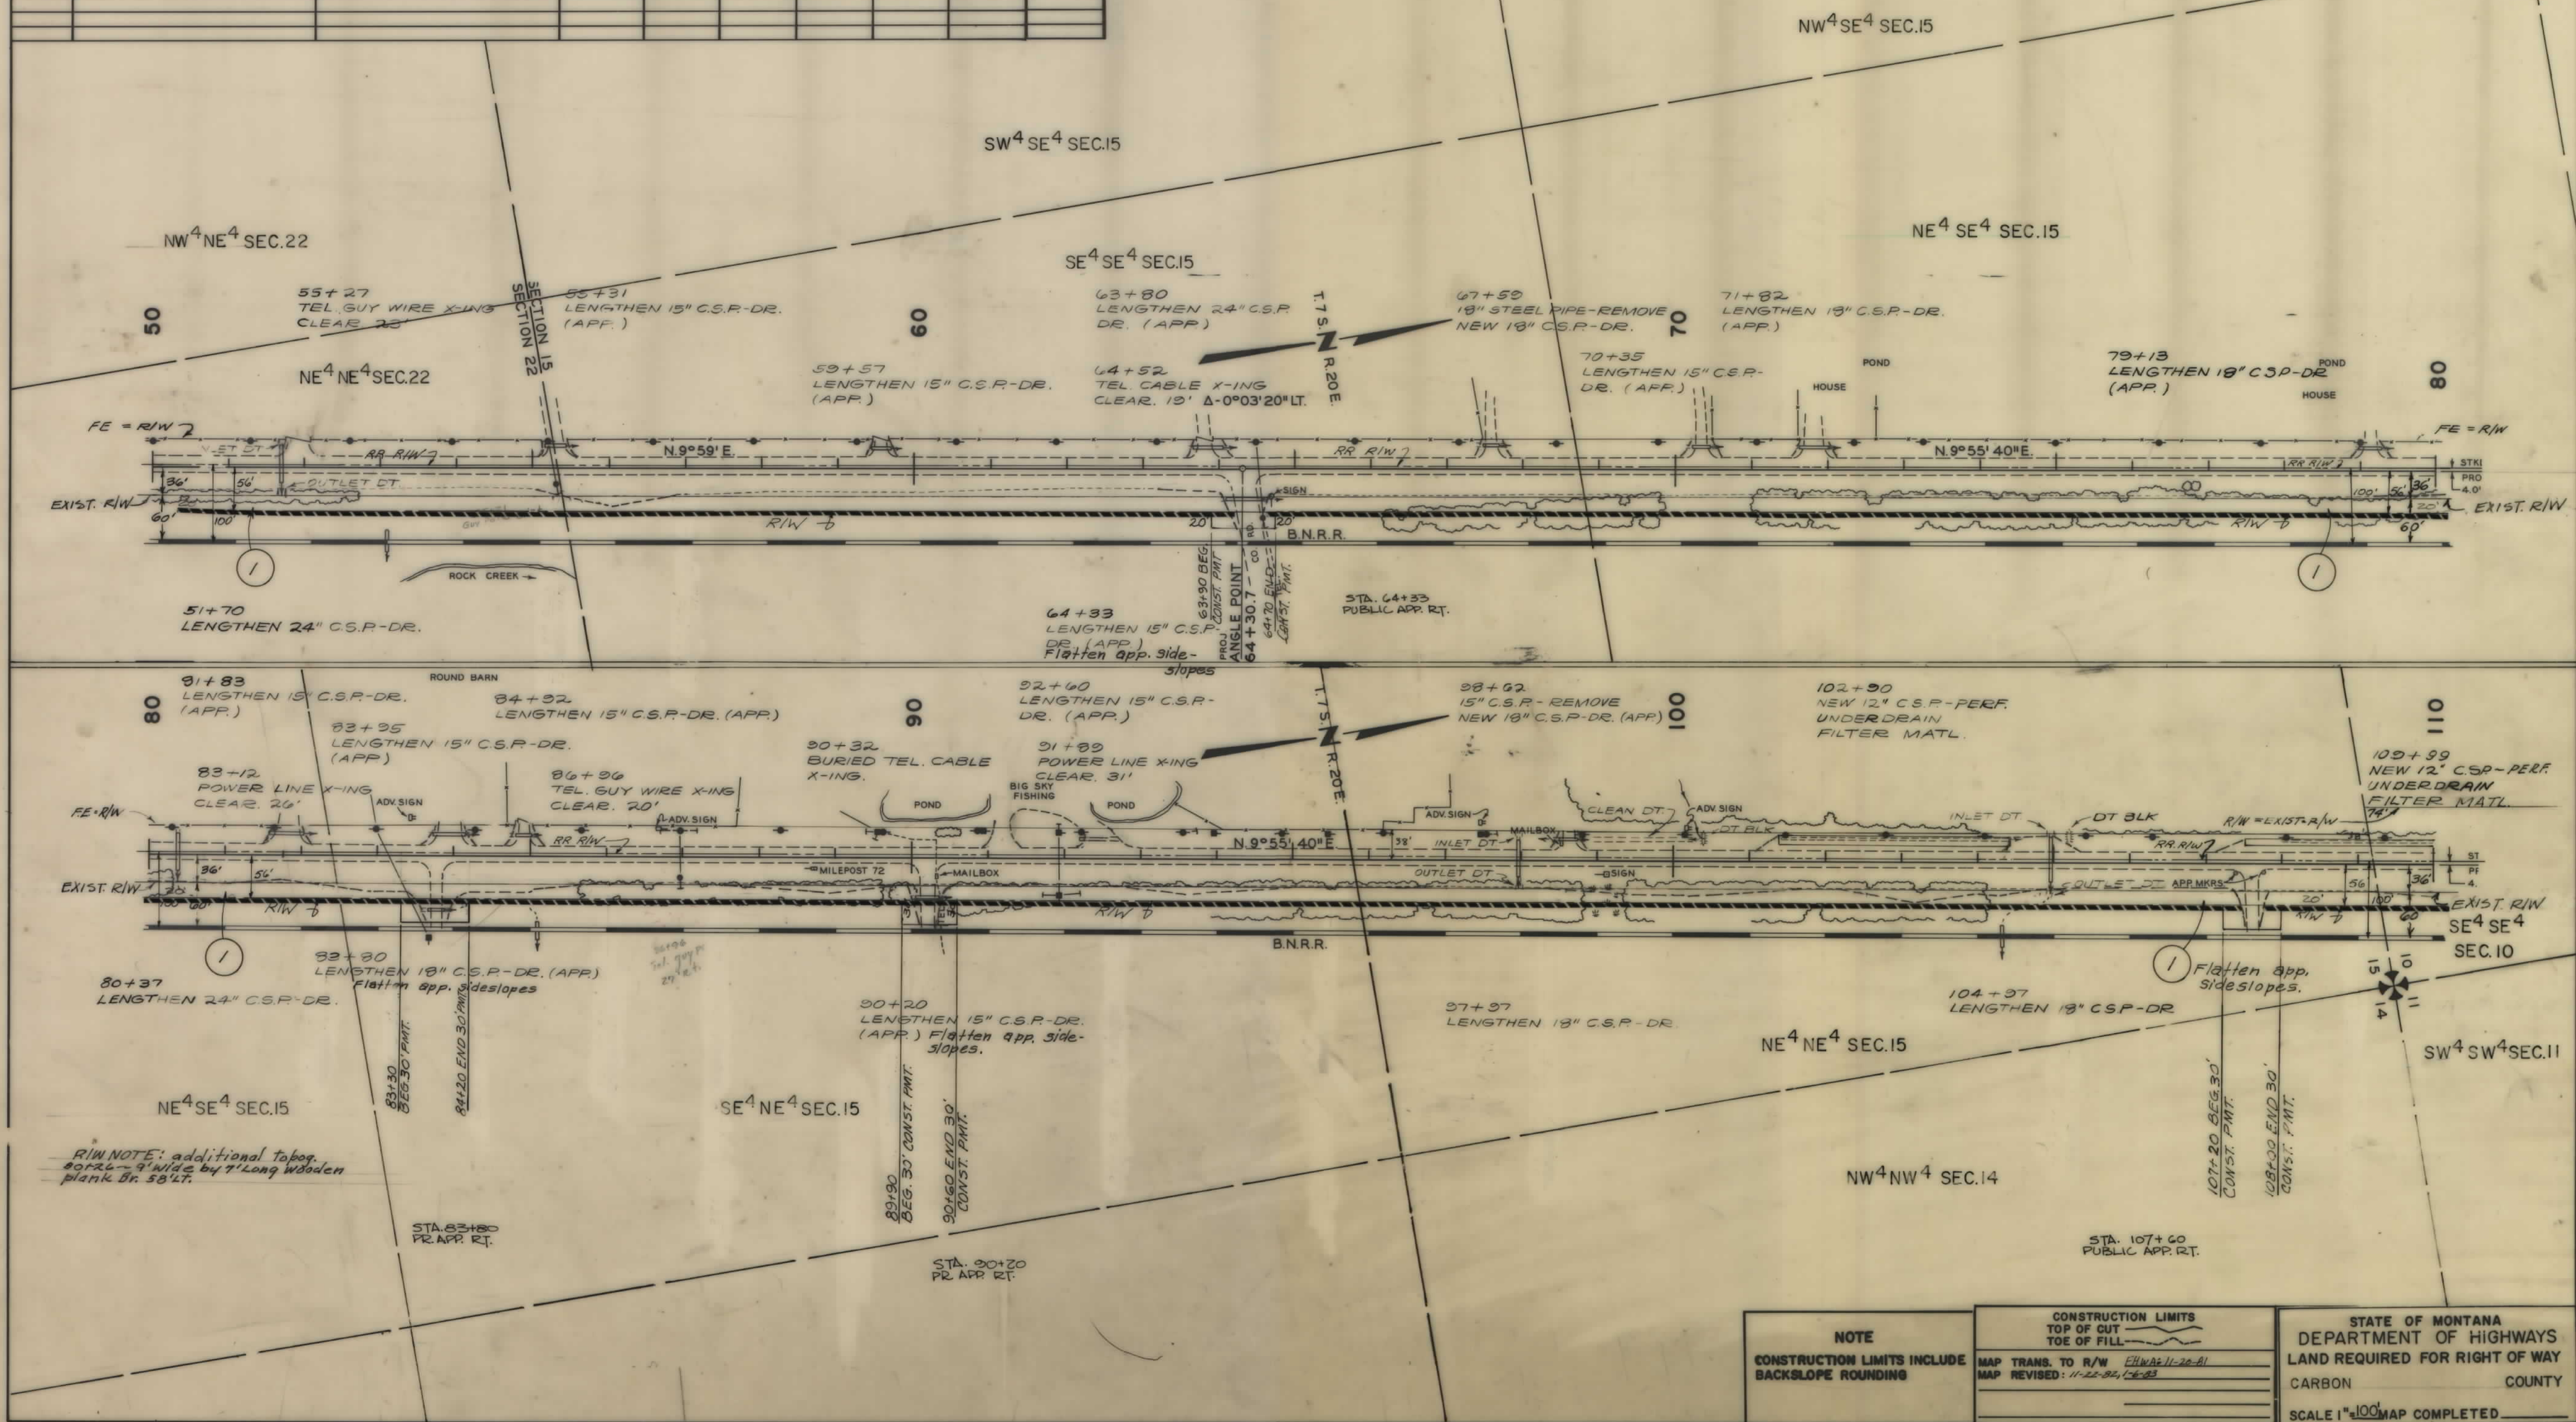


STATE OF MONTANA	PROJECT	SHEET	TOTAL
	NO.	NO.	SHEETS
	FR-28-2(7)70	4	12

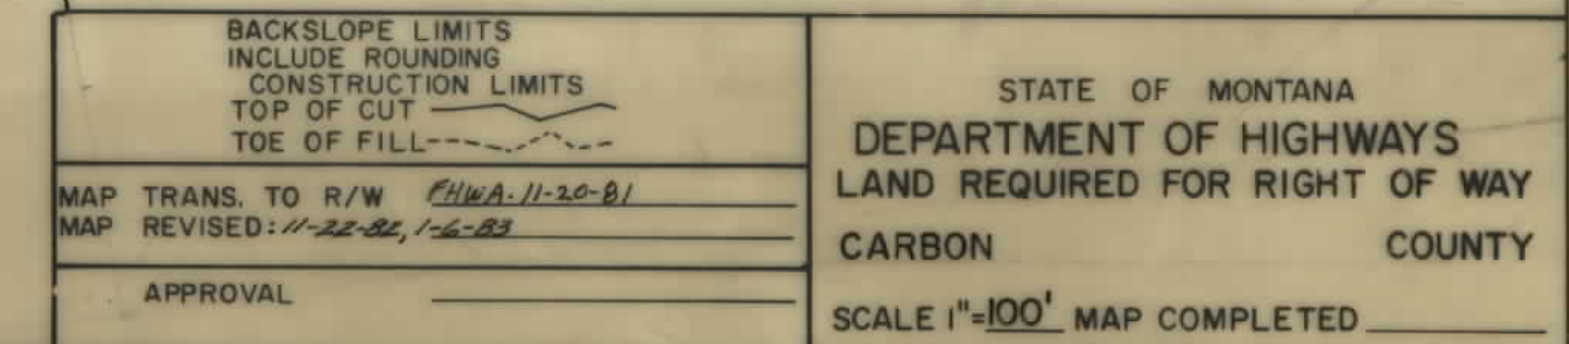


STATE OF MONTANA	PROJECT	SHEET	TOTAL
	NO.	NO.	SHEETS
	FR-28-2(7)70	6	12

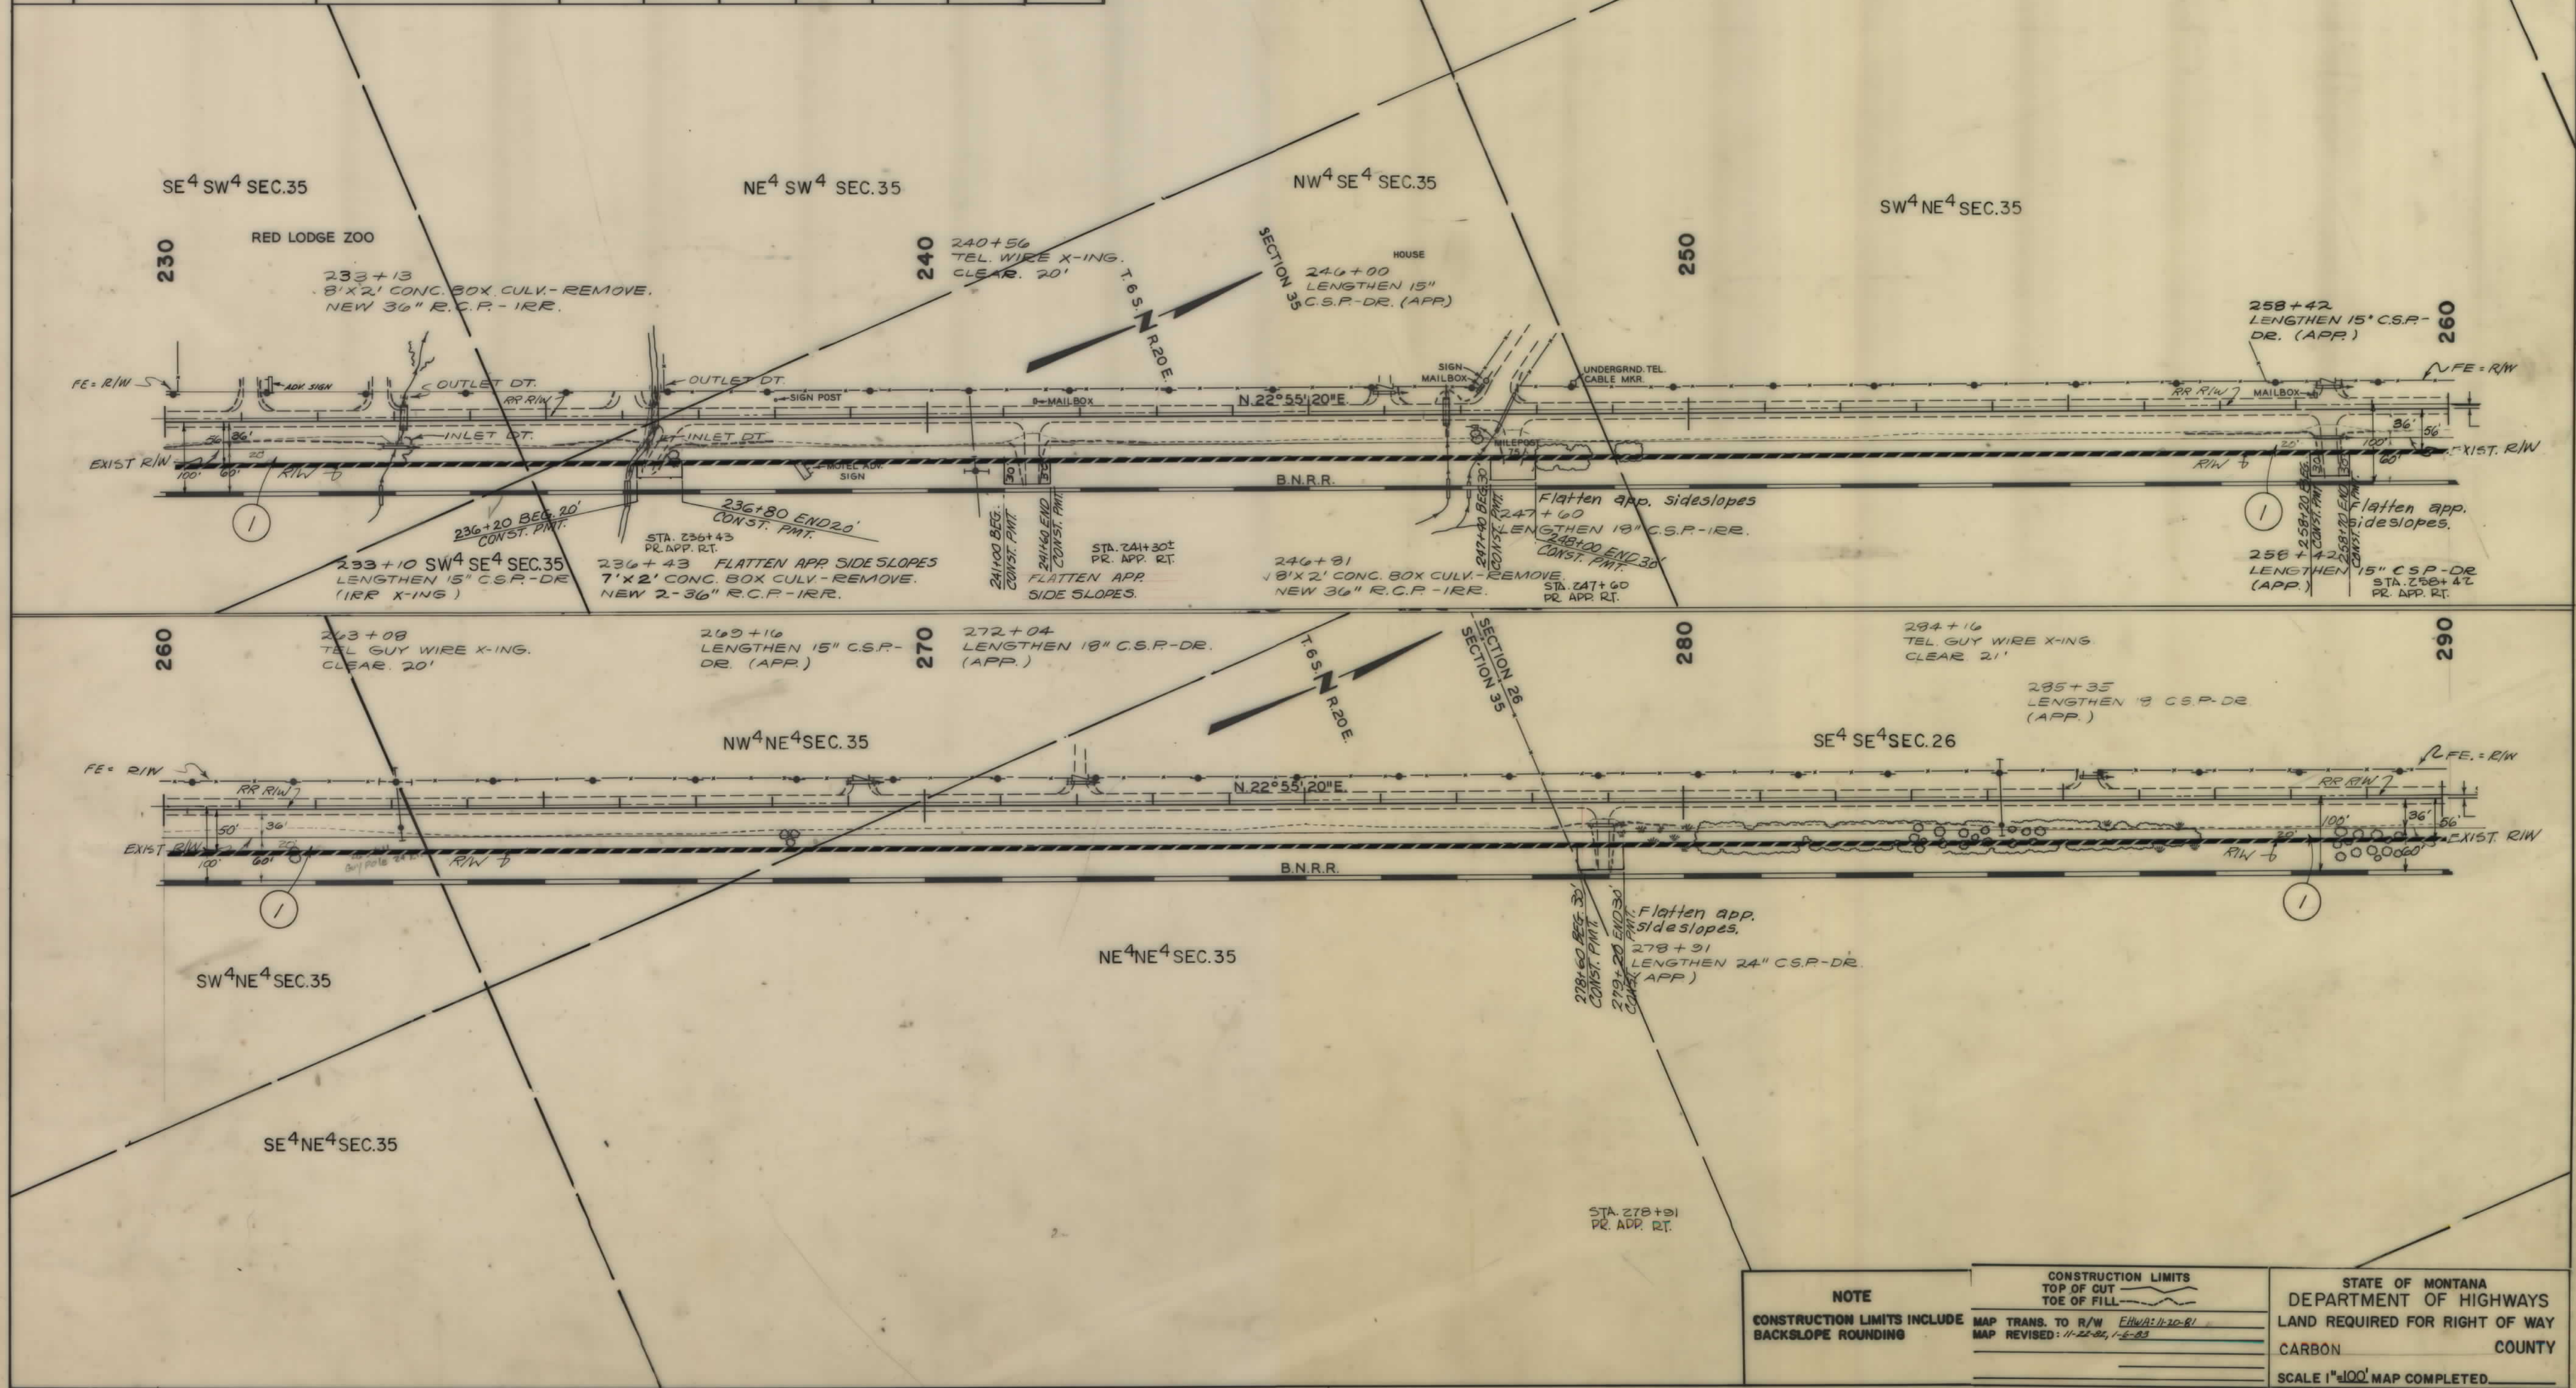


STATE OF MONTANA	PROJECT	SHEET	TOTAL
	NO.	NO.*	SHEETS
	FR-28-2 (7)70	7	12

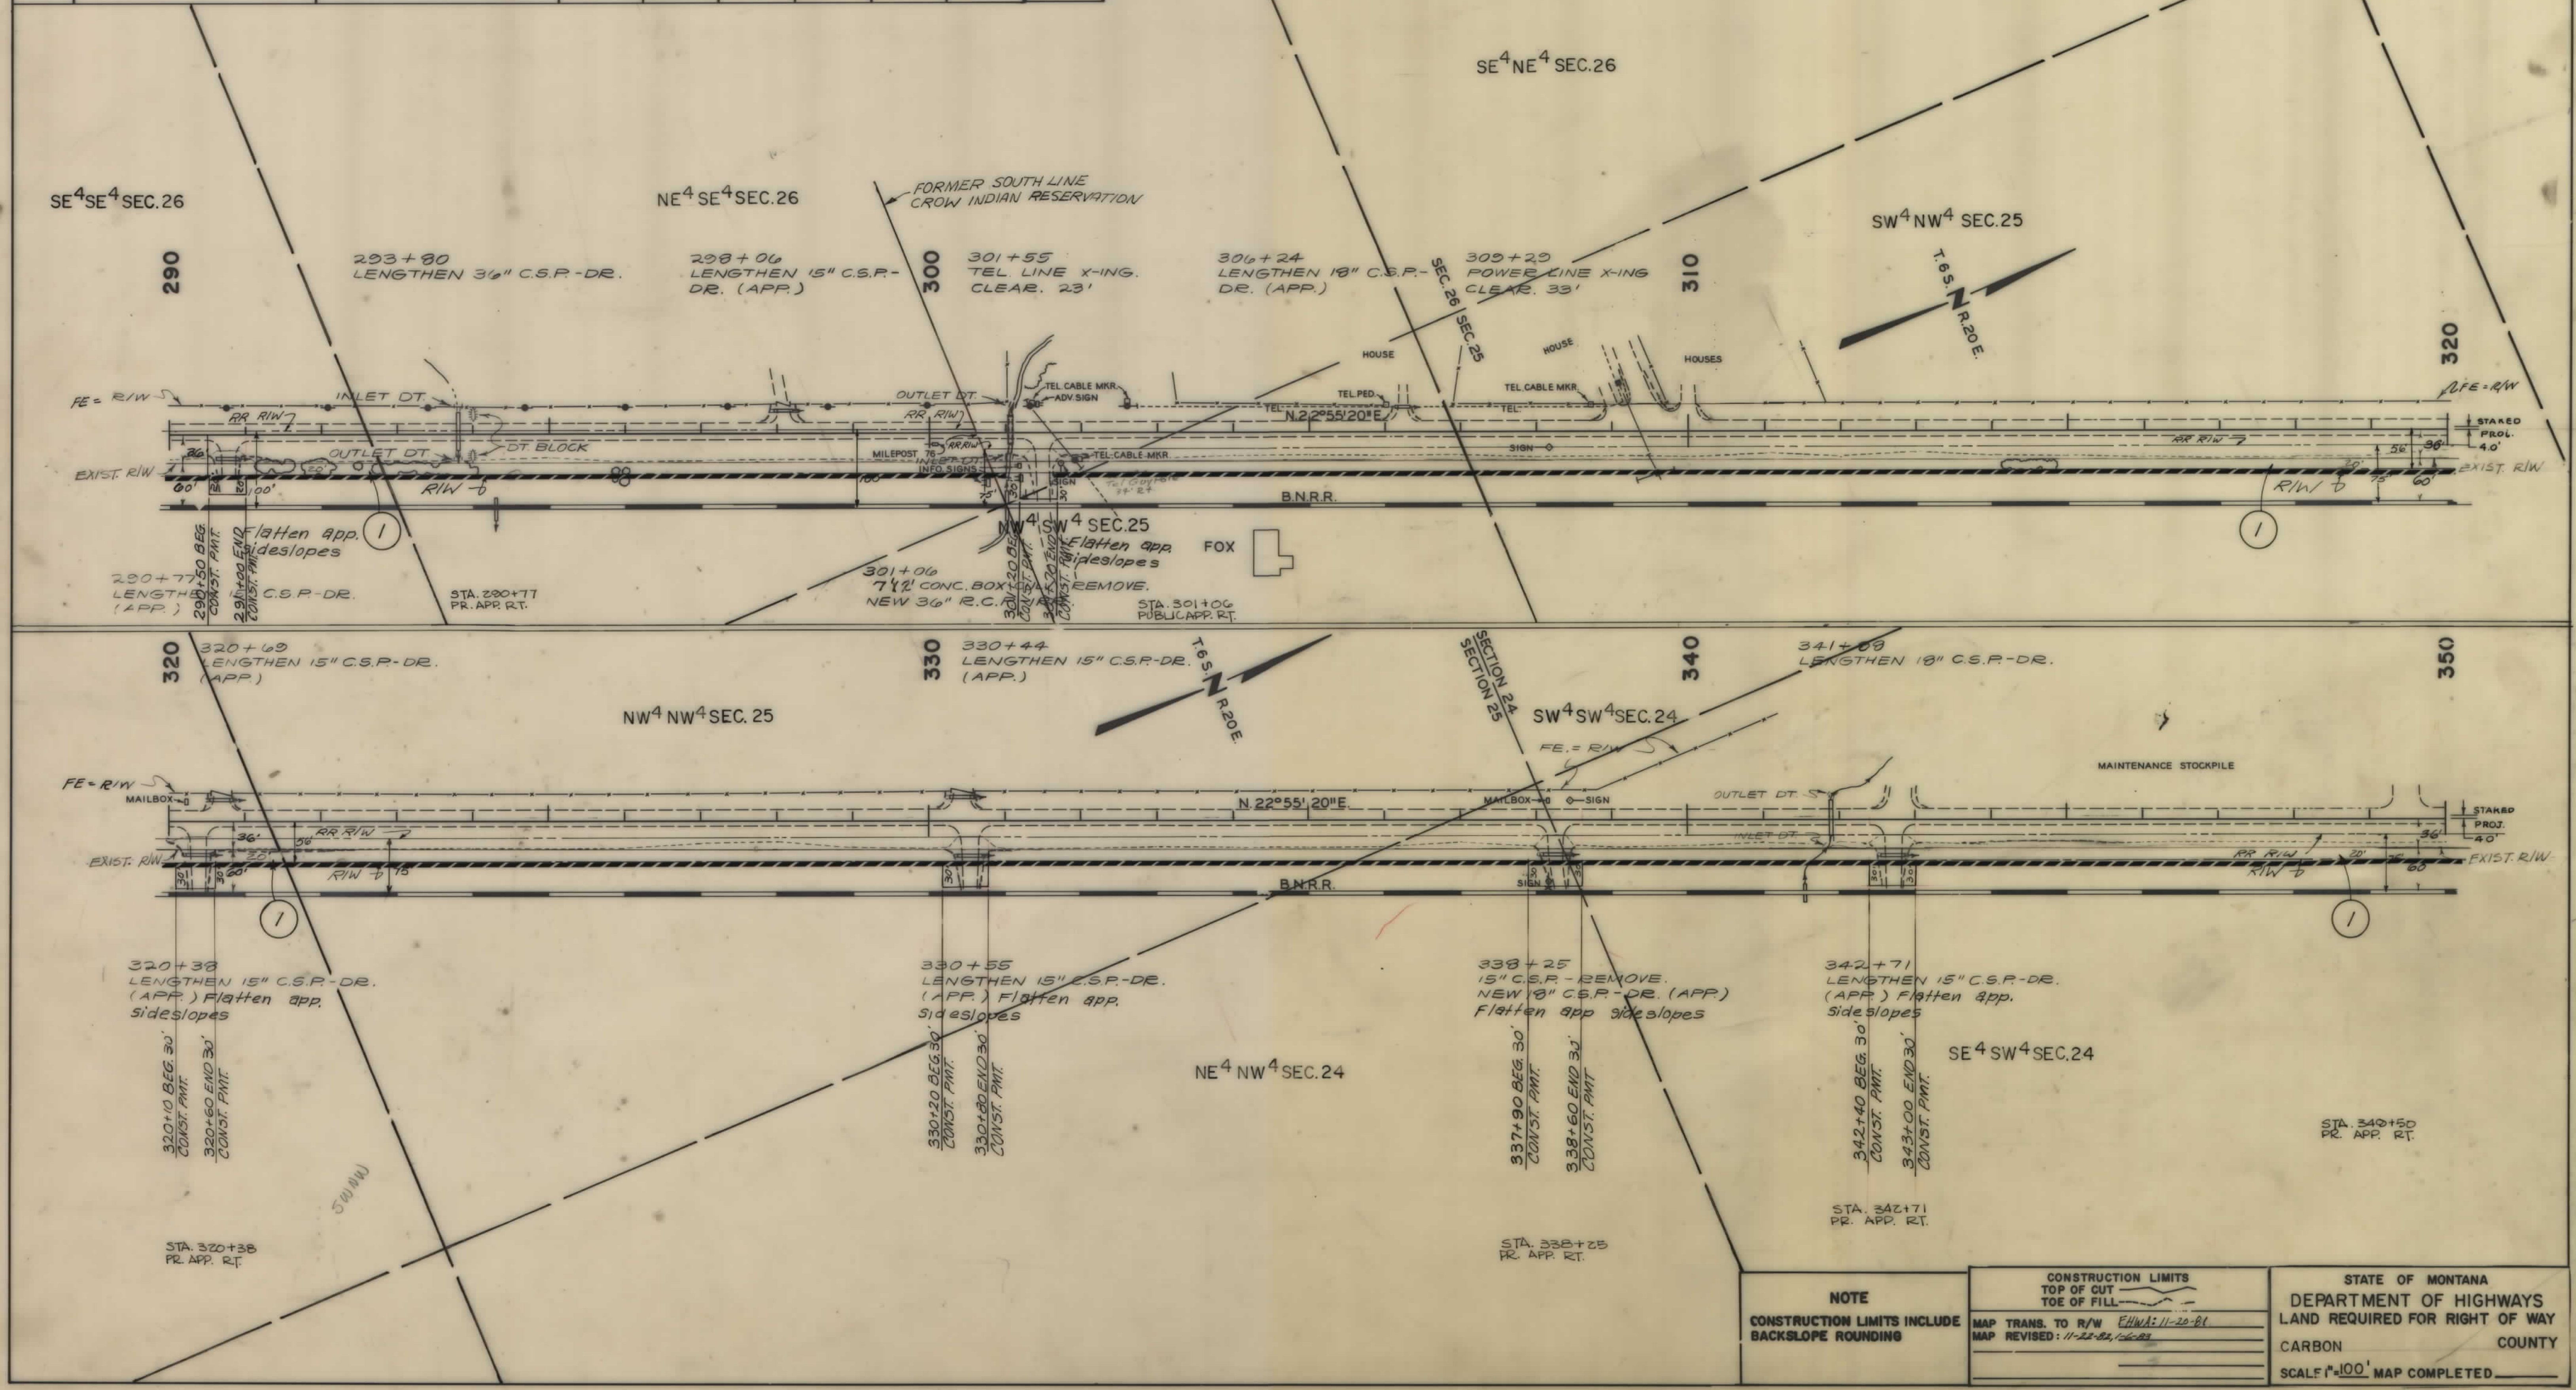

STATE OF MONTANA	PROJECT	SHEET	TOTAL
	NO.	NO.	SHEETS
	FR-28-2(7)70	9	12

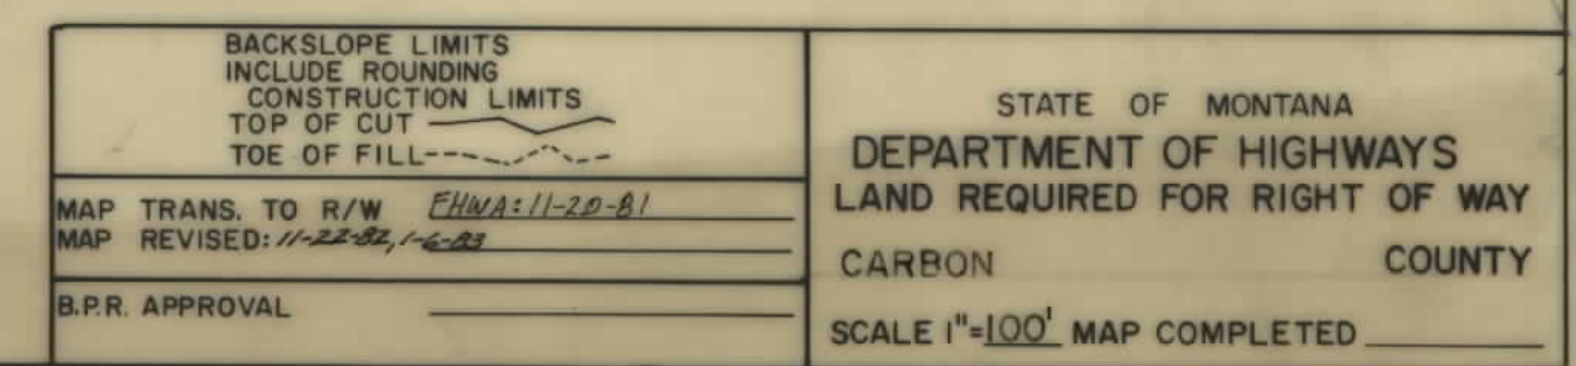


STATE OF MONTANA	PROJECT	SHEET	TOTAL
	NO.	NO.	SHEETS
	FR-28-2(7)70	10	12

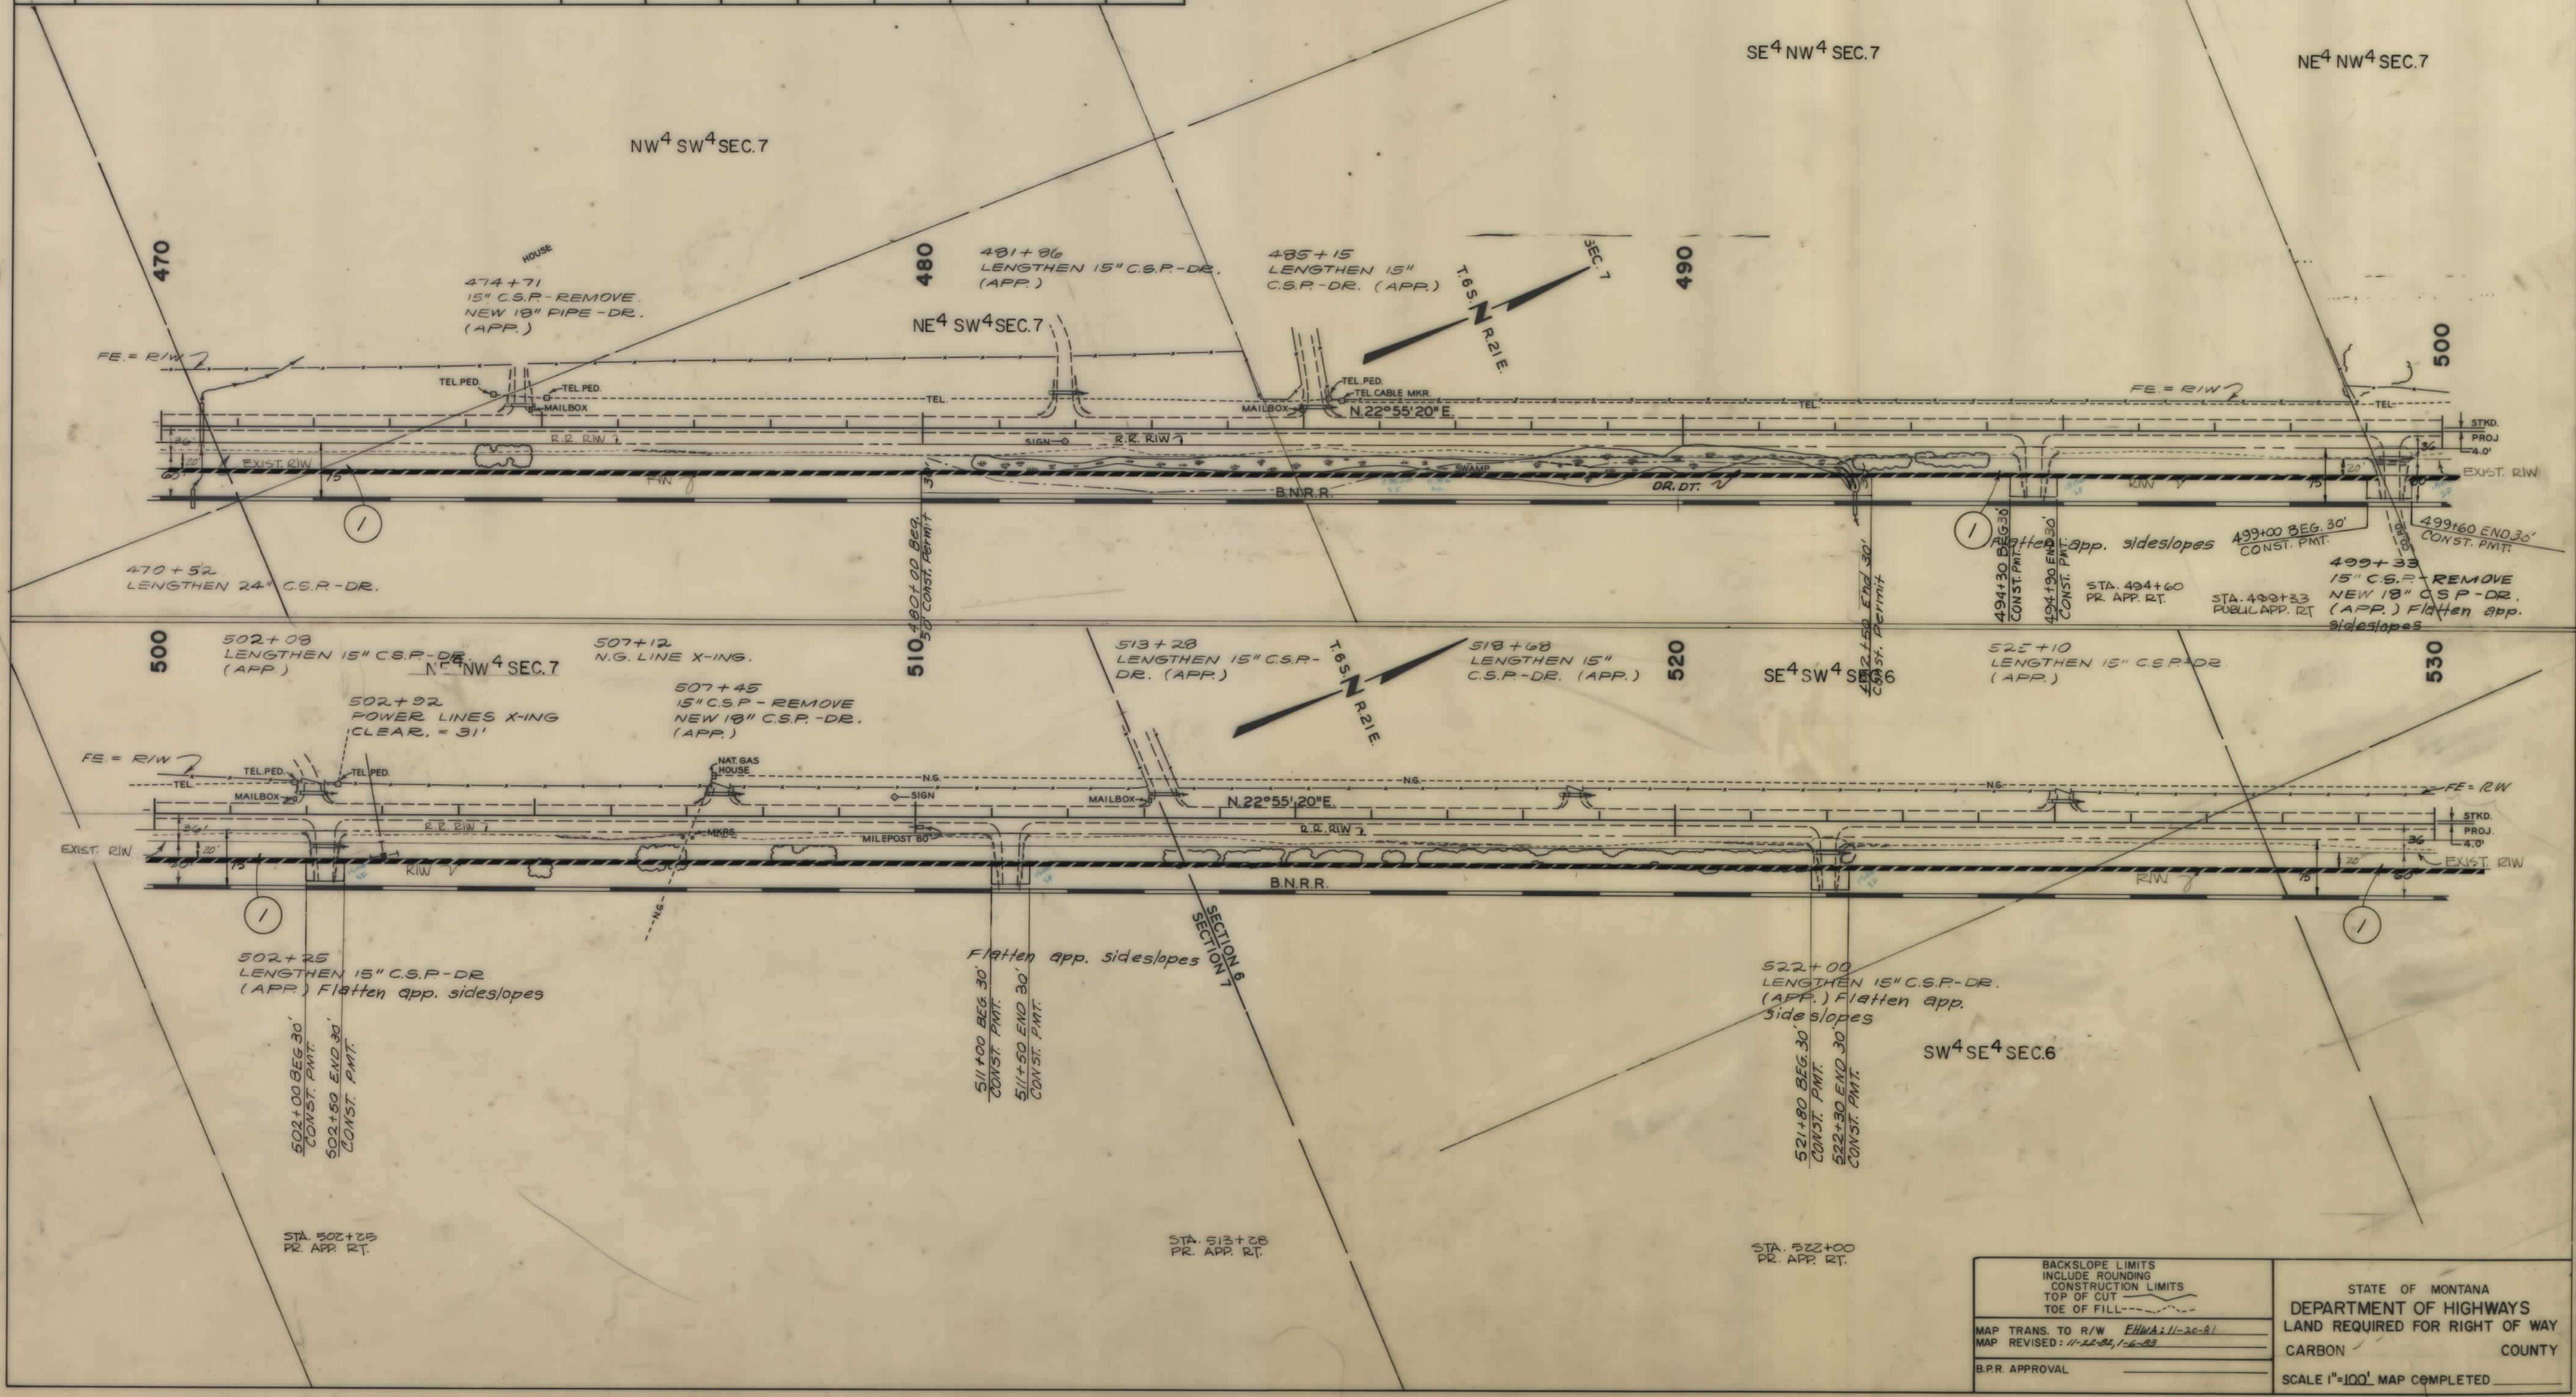

[illegible]

STATE OF MONTANA	PROJECT NO.	SHEET NO.	TOTAL SHEETS
	FR-28-2(7)70	11	12

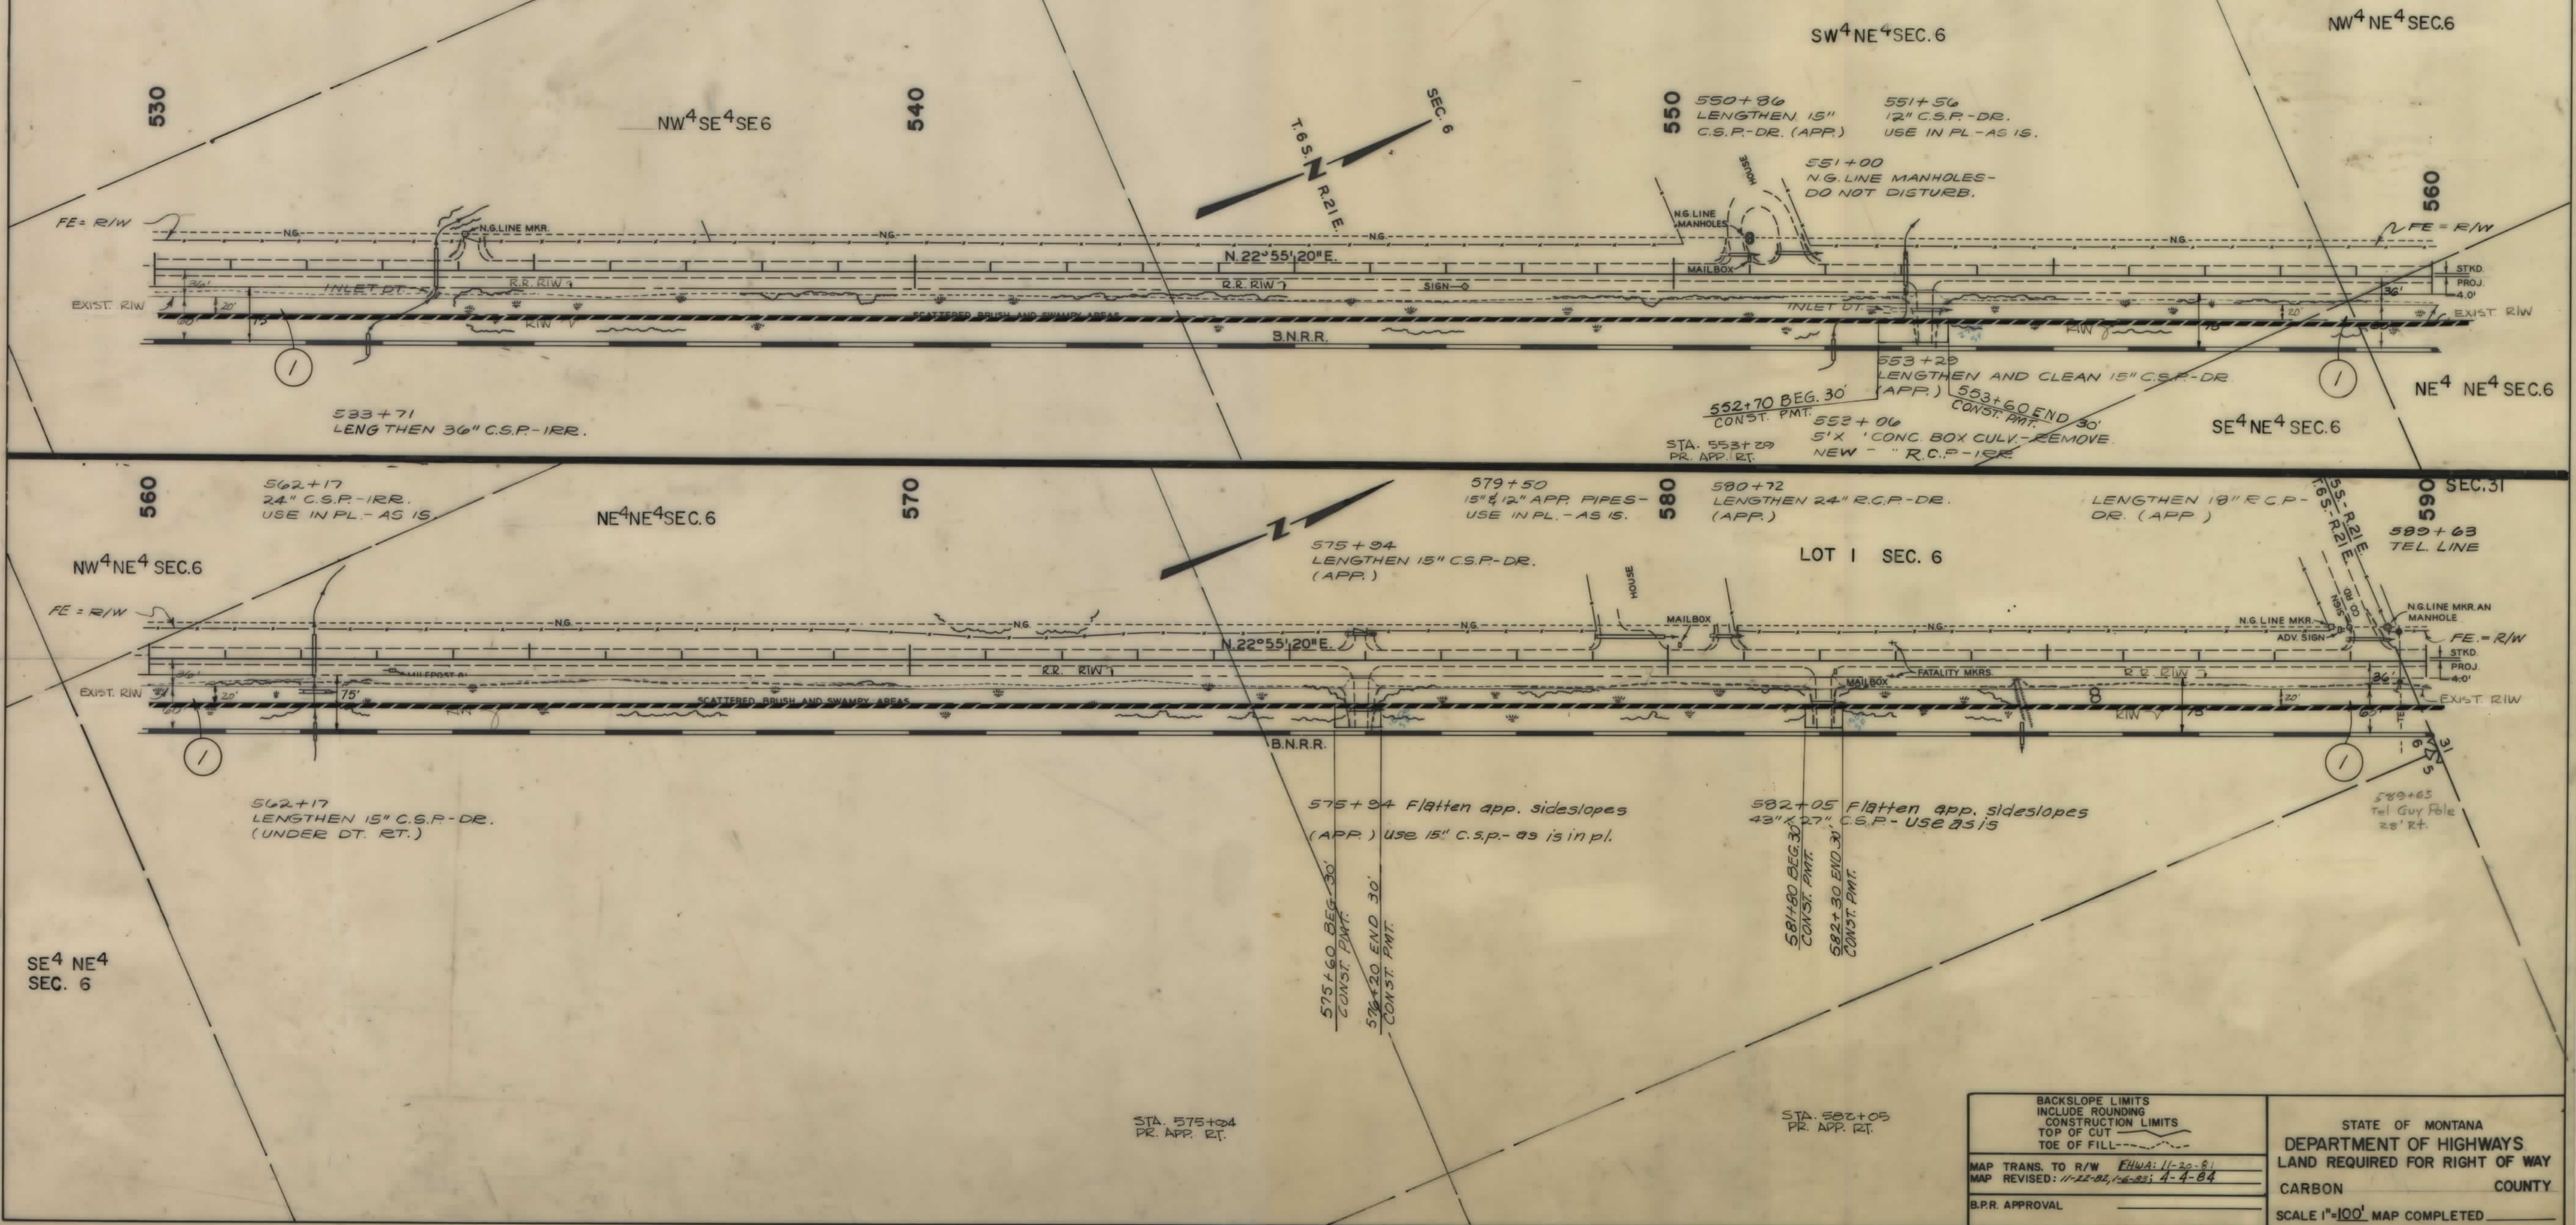

STATE OF MONTANA	PROJECT	SHEET	TOTAL
	NO.	NO.	SHEET
	FR-28-2(7)70	12	12

