


PLANS
NOT
TO
SCALE

STATE	PROJECT NO.	SHEET NO.	TOTAL SHEETS
MONTANA	F-37-1(5)12	1	3

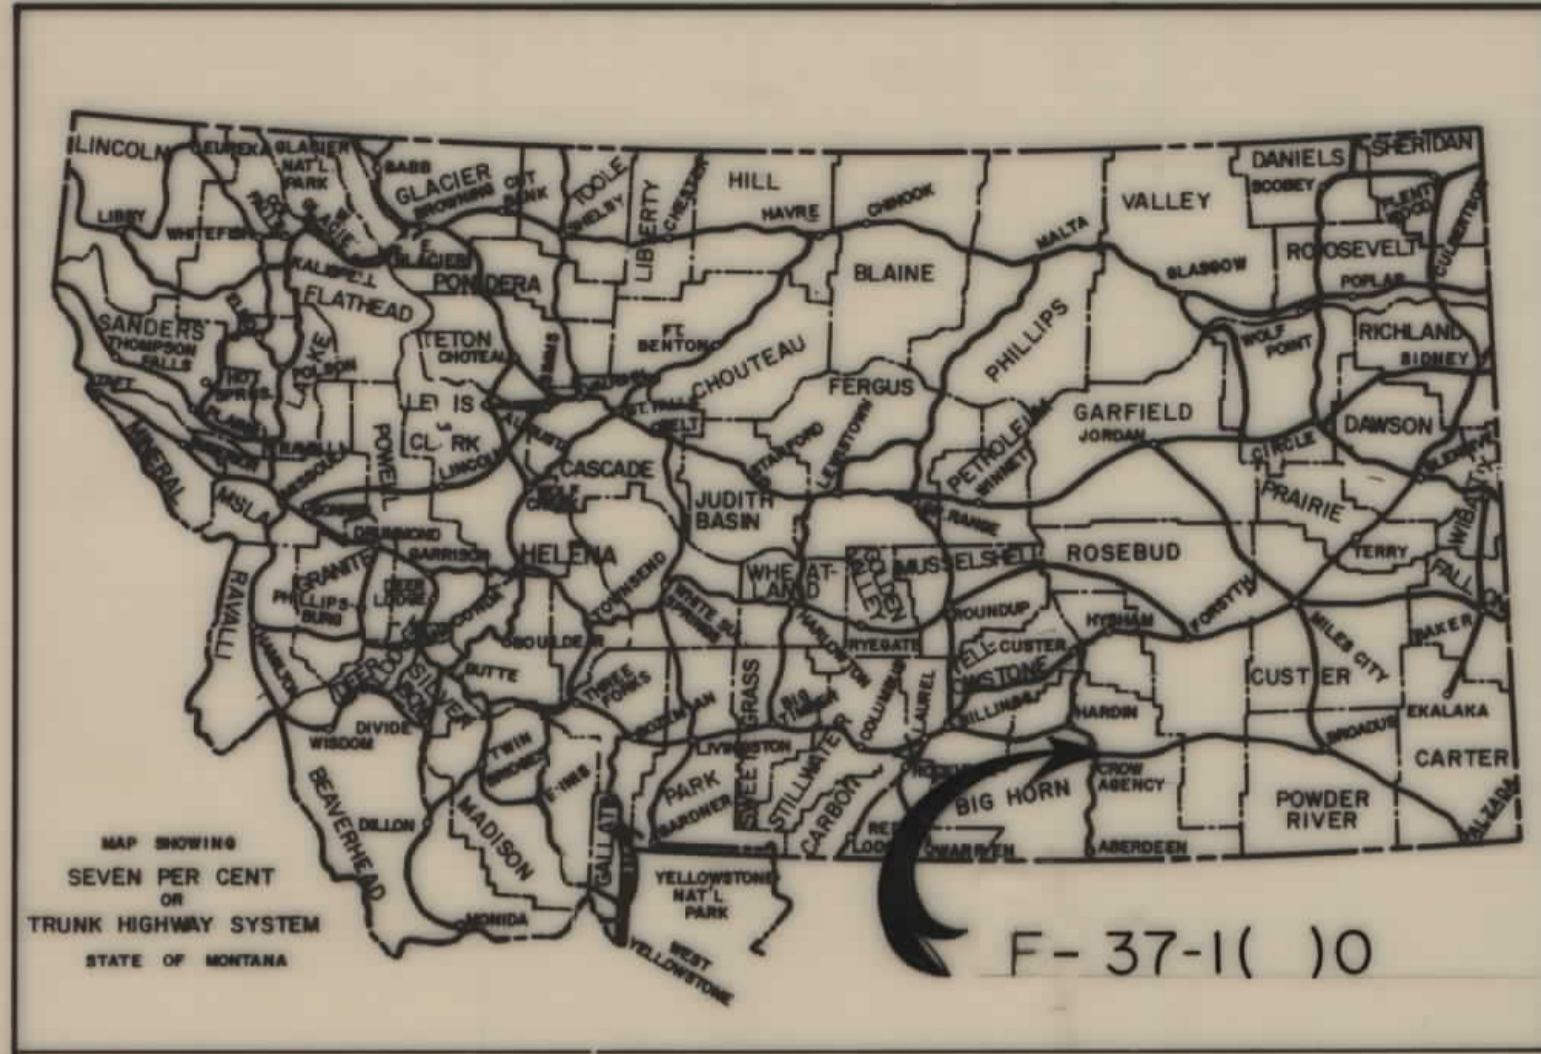

STATE OF MONTANA

DEPARTMENT OF HIGHWAYS

RIGHT OF WAY PLAN OF

FEDERAL AID PROJECT NO. F-37-1(5)12 R/W
F-37-1(4)12 CONST.

CROW AGENCY - BUSBY
DIPPING VAT CREEK BRIDGE

BIG HORN COUNTY



0.5 MILES

INDEX

PARCEL NO.	OWNERSHIPS	SHEET NO.
1	DAN S. SCOTT ET AL	2
2	BULLTONGUE ALLOT. 1222	2,3

CONVENTIONAL SIGNS

RIGHT OF WAY LINE	
CENTERLINE (CL) OR PROJECTED LINE	
STK'D. CENTERLINE	
PARCEL NUMBER	
OWNERSHIP BOUNDARY	
R/W USE EXISTING R/W LT OR RT	
PRESENT TRAVELED WAY (RT/W)	
R/W LINE FENCED	
RAILROAD R/W	
CONSTRUCTION LIMITS	
FENCE LINE	
CONTROL OF ACCESS WITH FENCE	
CONTROL OF ACCESS WITHOUT FENCE	
GATE IN FENCE	
CATTLE GUARD=24'	
STATE & NATIONAL BORDER LINES	
CITY OR TOWN LIMITS LINE	
COUNTY LINE	
RESERVATION LINE	
TOWNSHIP & SECTION LINE	
1/2 SECTION LINE	
1/4 SECTION LINE	
SECTION CORNER	
1/4 SECTION COR.	
1/8 SECTION COR.	
CENTER OF SECTION	
TELEPHONE OR TELEGRAPH POLES IN PLACE	
POWER POLES IN PLACE	
TEL. OR TEL. OR POWER POLES TO BE MOVED	
NEW PIPES	
OLD PIPES IN PLACE	
OUTLET DITCH	
INLET DITCH	
DITCHES	
CHANNEL CHANGES	
BRIDGE	
RAILROADS	

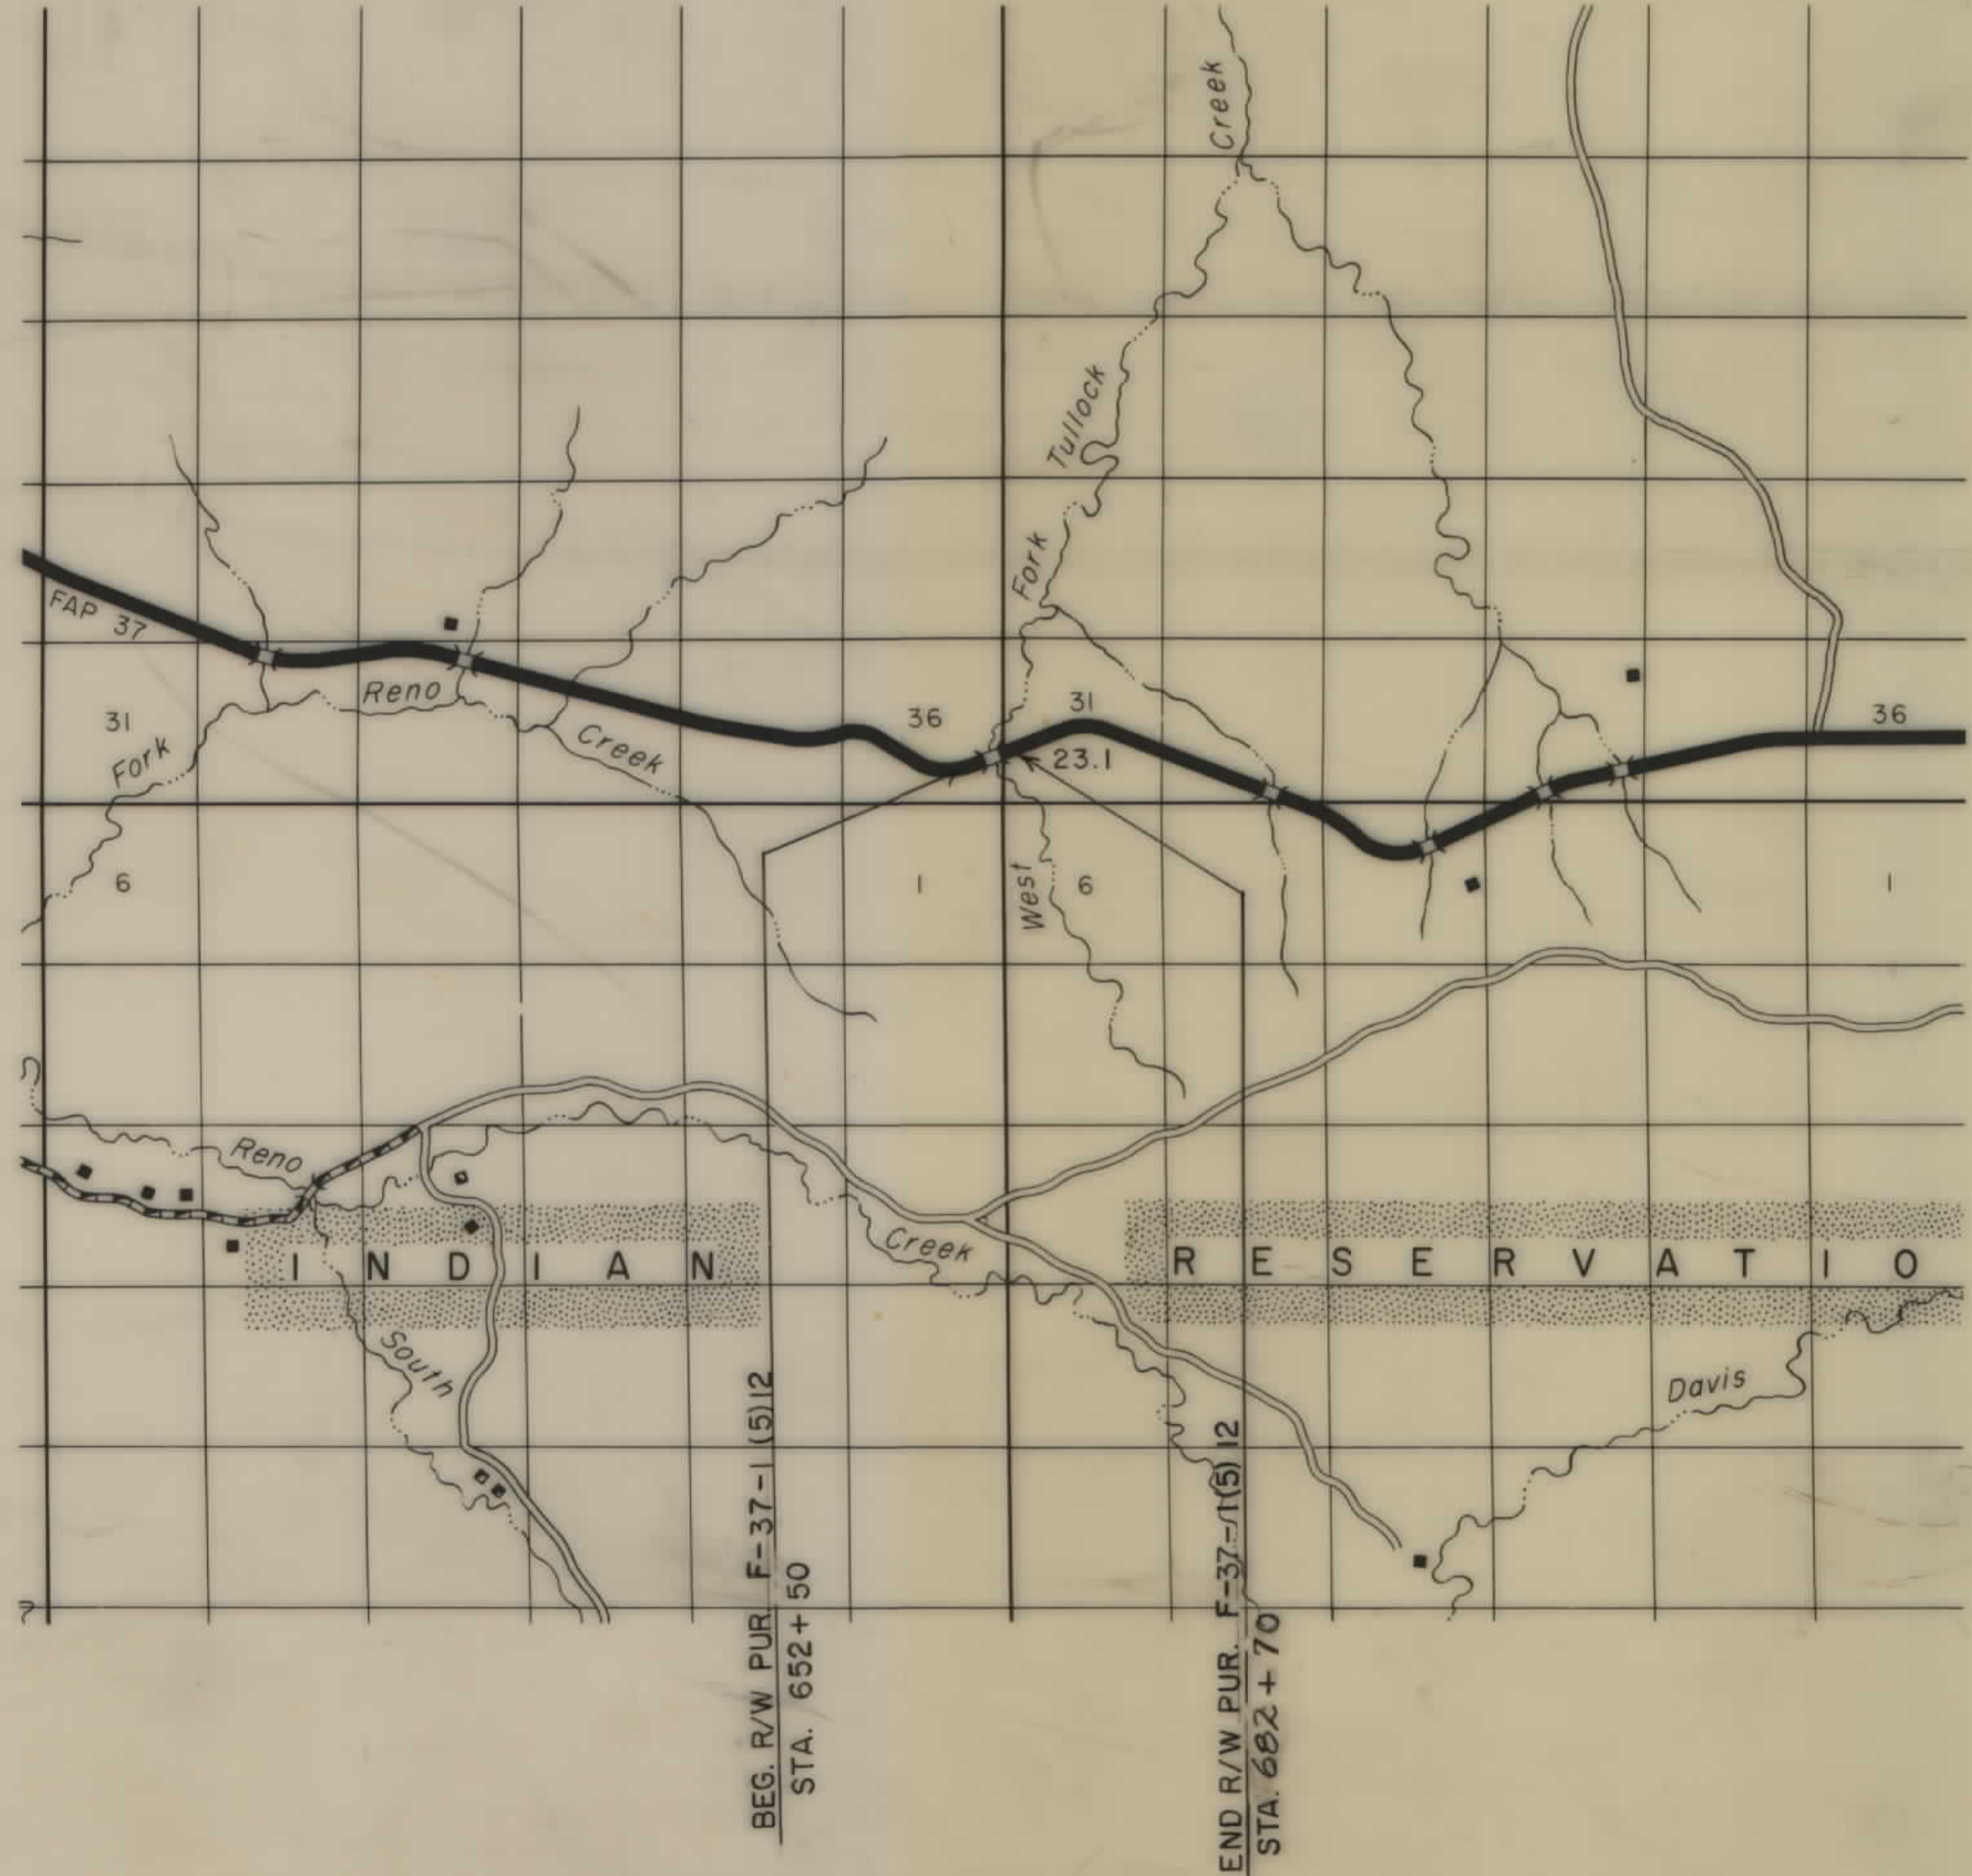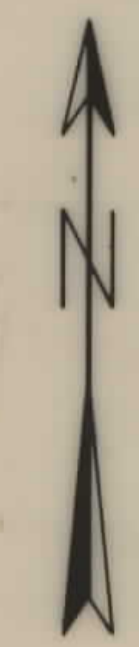

RELATED PROJECTS

--

ASSOCIATED PROJECT AGREEMENT NUMBERS


--

STATE OF MONTANA DEPARTMENT OF HIGHWAYS	
APPROVED: <u>April 19</u> 19 <u>79</u> RONALD P. RICHARDS DIRECTOR OF HIGHWAYS BY <u>Jack R. Beckert</u> ADMINISTRATOR ENGINEERING DIVISION	
U.S. DEPARTMENT OF TRANSPORTATION FEDERAL HIGHWAY ADMINISTRATION	
APPROVED: DIVISION ENGINEER	DATE

AUTH. FOR ACQ. 6-19-77

OWNERSHIPS									
PARCEL	NAME	ADDRESS	TOTAL AREA	GROSS R/W AREA	R.T.W. AREA	AREA TO BE ACQUIRED	REMAINDER		CONST. PERMIT AREA
							LEFT	RIGHT	
1	DAN S. SCOTT ET AL	DAYTON, WYOMING		2.79 AC.	0	2.79 AC.			0.02 AC.
2	BULLTONGUE ALLOT. 1222			SEE SHEET		# 3			


STATE	PROJECT NO.	SHEET TOTAL	
		NO.	SHEETS
MONTANA	F-37-1(5)12	2	3

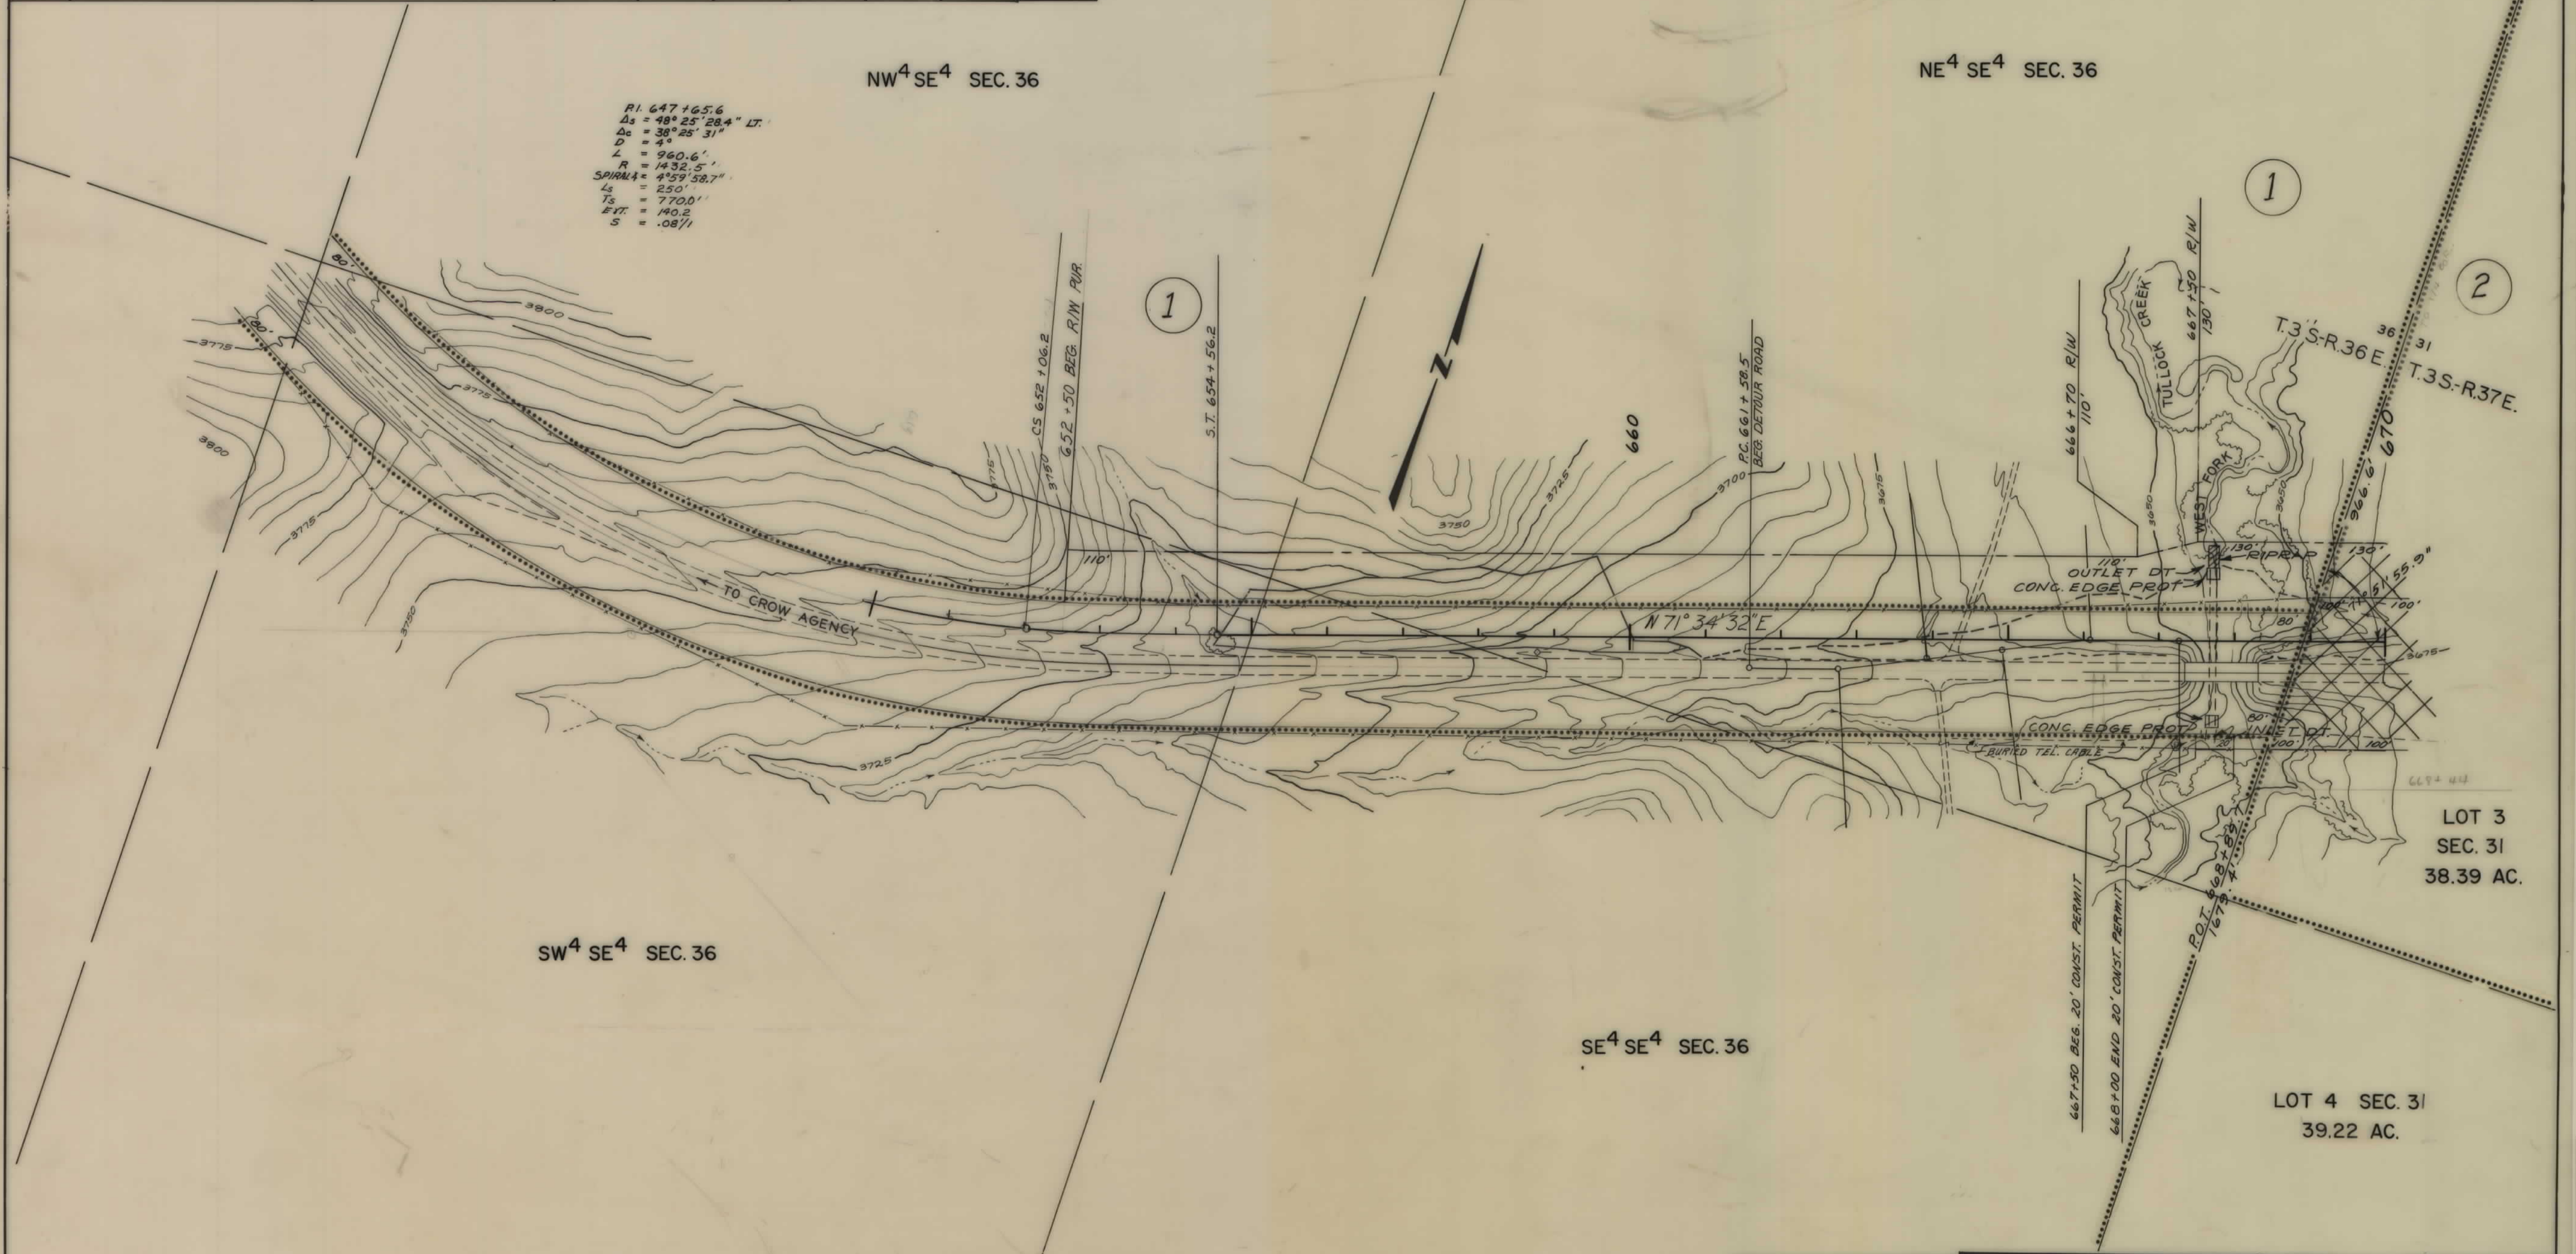

NOTE CONSTRUCTION LIMITS INCLUDE BACKSLOPE ROUNDING <small>AUTH. FOR ACQ. 6-19-77</small>	CONSTRUCTION LIMITS TOP OF CUT _____ TOE OF FILL _____	STATE OF MONTANA DEPARTMENT OF HIGHWAYS LAND REQUIRED FOR RIGHT OF WAY BIG HORN COUNTY SCALE 1"=100' MAP COMPLETED.
	MAP TRANS. TO R/W _____ MAP REVISED _____	

OWNERSHIPS										
PARCEL	NAME	ADDRESS	TOTAL AREA	GROSS R/W AREA	P.T.W. AREA	AREA TO BE ACQUIRED	REMAINDER		CONST. PERM. AREA	CONST. LEASE AREA
							LEFT	RIGHT		
2	BULLTONGUE ALLOT. 1222		273.66 AC.	8.26 AC.	6.12 AC.	2.14 AC.	253.36 AC.	12.04 AC.		

STATE	PROJECT NO.	SHEET NO.	TOTAL SHEETS
MONTANA	F-37-1(5)12	3	3

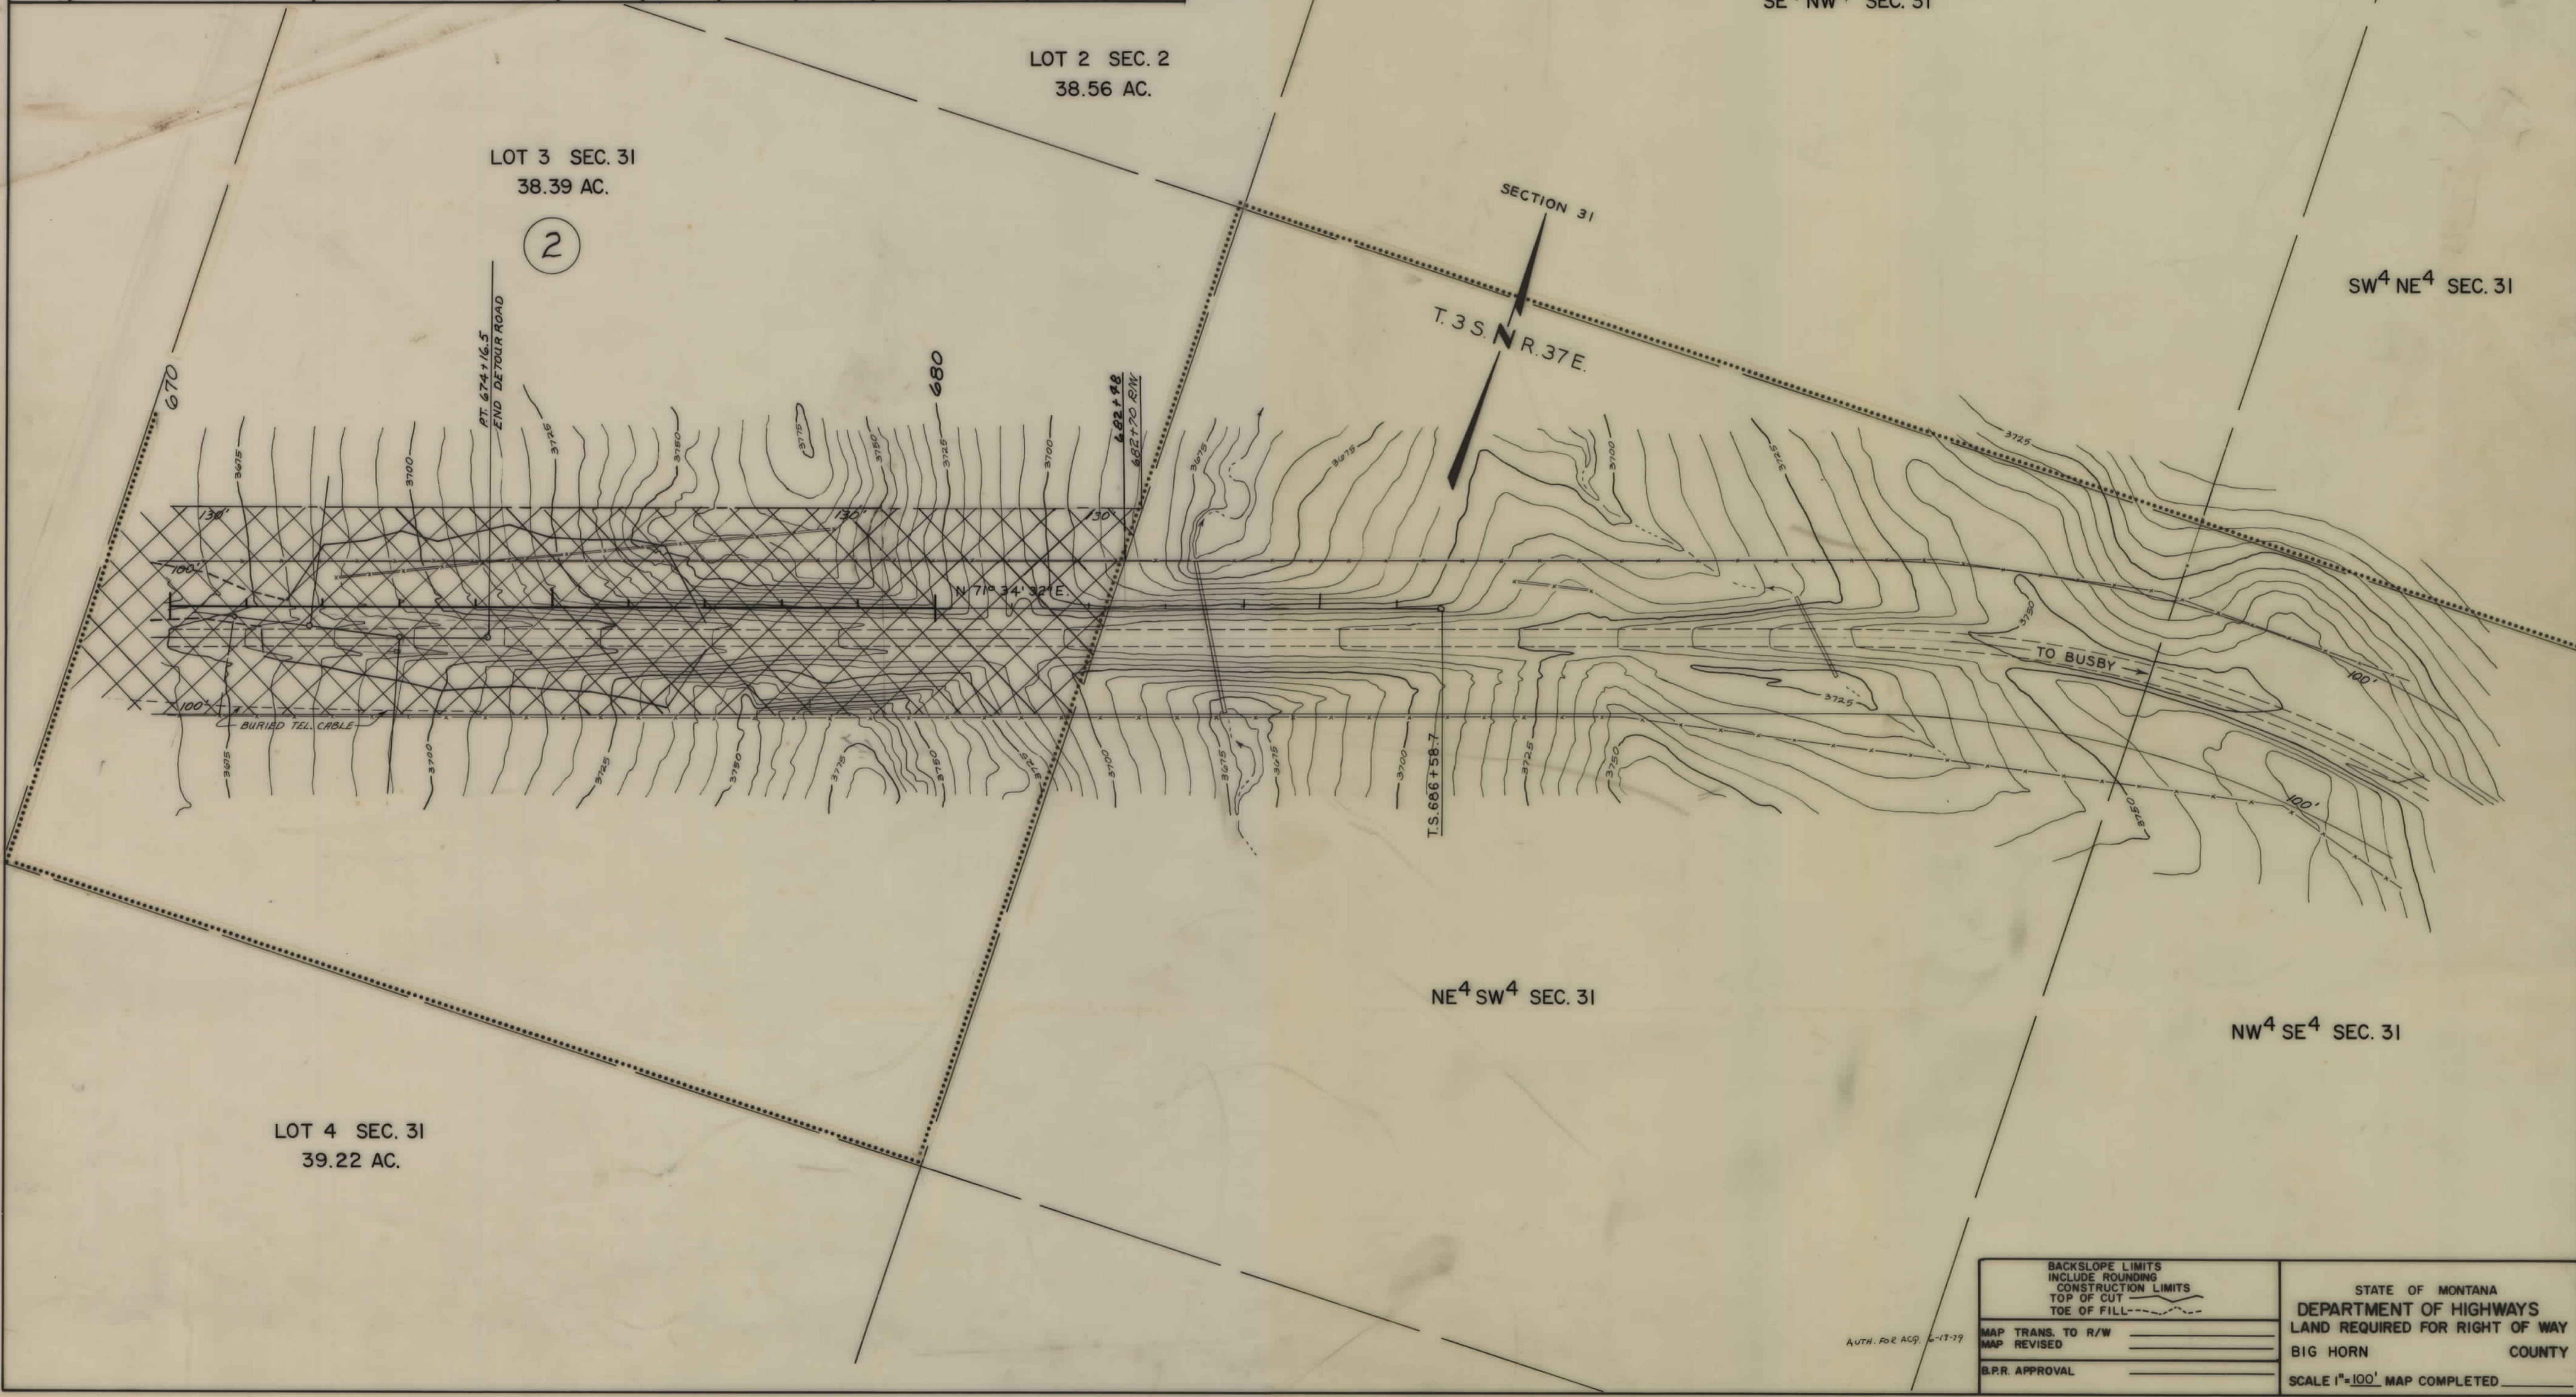

BACKSLOPE LIMITS INCLUDE ROUNDING CONSTRUCTION LIMITS TOP OF CUT TOE OF FILL	STATE OF MONTANA DEPARTMENT OF HIGHWAYS LAND REQUIRED FOR RIGHT OF WAY BIG HORN COUNTY SCALE 1"=100' MAP COMPLETED
MAP TRANS. TO R/W MAP REVISED B.P.R. APPROVAL	_____ _____ _____

AUTH. FOR ACQ. 6-17-77