


PLANS
NOT
TO
SCALE

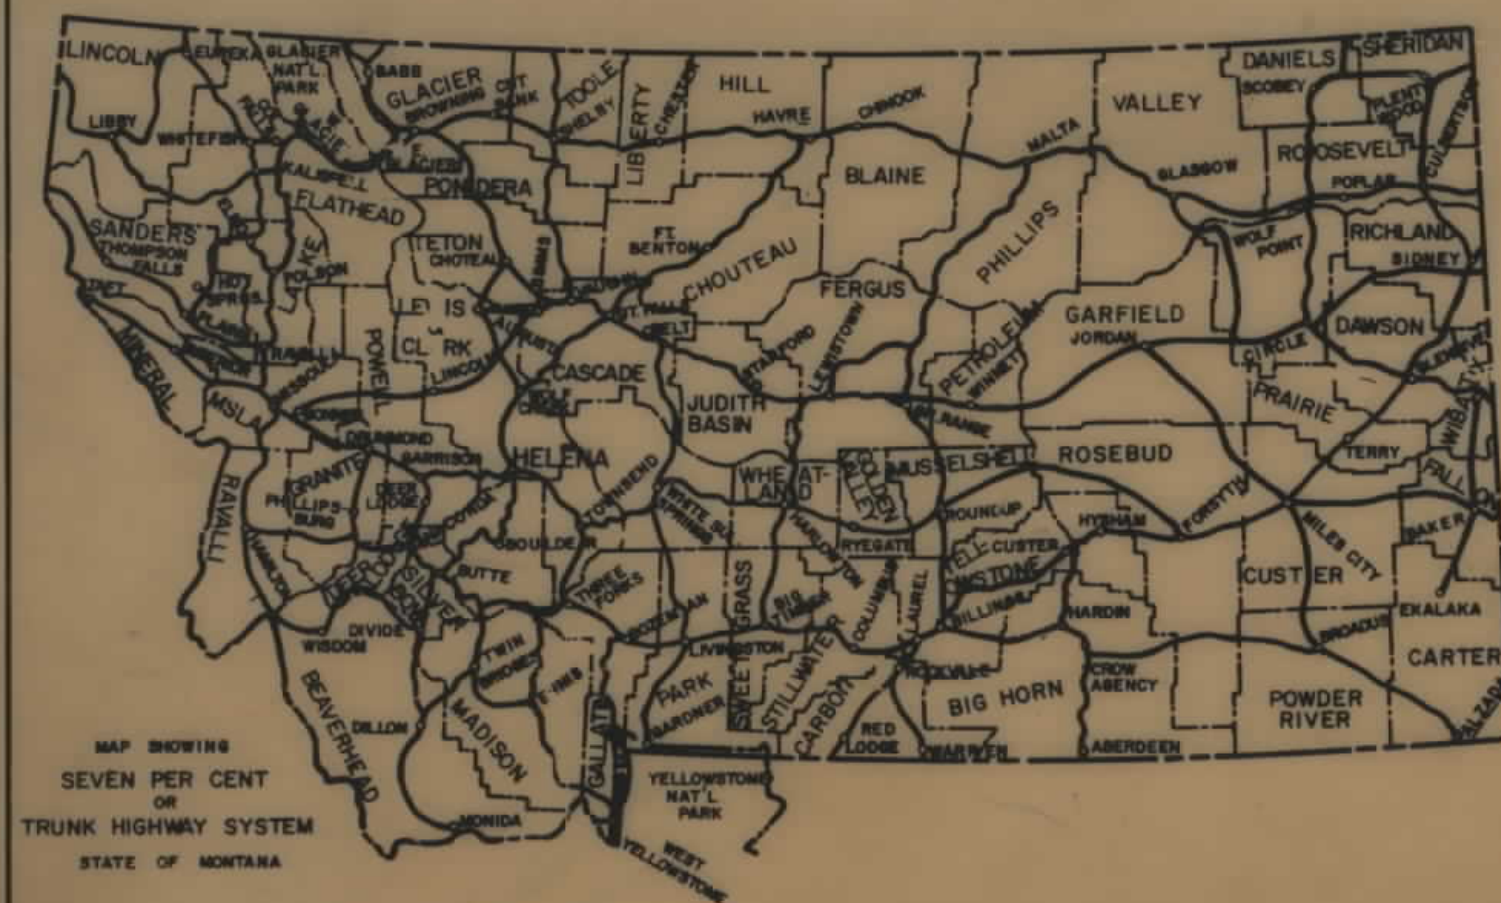

STATE OF MONTANA	PROJECT	SHEET	TOTAL
	NO.	NO.	SHEET
	F-59-1(2) 7	1	14


CLYDE PARK SOUTH

STATE OF MONTANA
DEPARTMENT OF HIGHWAYS
RIGHT OF WAY PLAN OF
FEDERAL AID PROJECT NO. F-59-1(2) 7 R/W
F-59-1(2) 7 CONST.
CLYDE PARK SOUTH

7.1 MILES

CONVENTIONAL SIGNS

RIGHT OF WAY LINE	---
CENTERLINE (C) OR PROJECTED LINE	---
STK'D. CENTERLINE	---
PARCEL NUMBER	②
OWNERSHIP BOUNDARY	---
R/W USE EXISTING R/W LT OR RT.	---
PRESENT TRAVELED WAY (RTW)	---
R/W LINE FENCED	---
RAILROAD R/W	---
CONSTRUCTION LIMITS	CUT --- FILL ---
FENCE LINE	---
CONTROL OF ACCESS WITH FENCE	---
CONTROL OF ACCESS WITHOUT FENCE	---
GATE IN FENCE	---
CATTLE GUARD=24'	---
STATE & NATIONAL BORDER LINES	---
CITY OR TOWN LIMITS LINE	---
COUNTY LINE	---
RESERVATION LINE	---
TOWNSHIP & SECTION LINE	---
1/2 SECTION LINE	---
1/4 SECTION LINE	---
SECTION CORNER	FOUND UNFOUND
1/4 SECTION COR.	---
1/16 SECTION COR.	---
CENTER OF SECTION	---
TELEPHONE OR TELEGRAPH POLES IN PLACE	---
POWER POLES IN PLACE	---
TEL. OR TEL. OR POWER POLES TO BE MOVED	---
NEW PIPES	---
OLD PIPES IN PLACE	---
OUTLET DITCH	---
INLET DITCH	---
DITCHES	---
CHANNEL CHANGES	CH. CH. ---
BRIDGE	---
RAILROADS	---

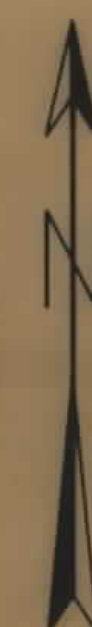

STA. 360+00.0 END R/W PUR.

STA. 350+00.0 BEG. F-59-1(3) 14 R/W
STA. 350+00.0 END F-59-1(2) 7 R/W



T-2 N

T-1 N

STA. 1+23.9 AH.
STA. 361+73.7 BK.

STA. 337+00.0 BEG. F-59-1(2) 7 R/W
STA. 337+00.0 END ON F.A.P. 60(C)
STA. 336+00.0 BEG. R/W PUR.

INDEX		
PARCEL NO.	OWNERSHIPS	SHEET NO.
1	BURLINGTON NORTHERN R.R.	2-19
2	FEHR D. & GAIL K. ANDERSON	2, 3
3	JAMES R. FOSTER	3
4	DORIS TAYLOR	3, 4, 5, 6
5	JAMES R. FOSTER	5, 6
6	JAMES R. FOSTER	5
7	JAMES R. FOSTER	5
8	DELETED	5
9	CARL H. & JEWEL JOHNSON	5
10	GLENN A. PERRY	5
11	CARL H. & JEWEL JOHNSON	5, 6
12	DORIS TAYLOR	6
13	CARL H. & JEWEL JOHNSON	6
14	GLENN A. CHADBOURNE	6
15	CLARENCE A. CHADBOURNE	6, 7
16	ROBERT E. & GLADYS J. TAYLOR	7
17	DELETED	7
18	CARL H. & JEWEL JOHNSON	7, 8
19	FEHR D. & GAIL K. ANDERSON	8
20	CARL H. & JEWEL JOHNSON	8, 9
21	FEHR D. & GAIL K. ANDERSON	8, 9
22	GILBERT R. GIBSON	9, 10
23	ALICE SARRAZIN	10, 11
24	DELETED	11, 12
25	C.D. WOLFE - WOLFE RANCH CO	12, 13, 14
26	JERRY L. KIGER	11
27	BEVERLY J. PETERS	11, 12
28	WARREN P. & JAMES LATVALA	12, 13

RELATED PROJECTS

ASSOCIATED PROJECT
AGREEMENT NUMBERS


STATE OF MONTANA DEPARTMENT OF HIGHWAYS	
APPROVED: 1-12 1979 H.J. ANDERSON DIRECTOR OF HIGHWAYS BY: [Signature] ADMINISTRATOR ENGINEERING DIVISION	
U.S. DEPARTMENT OF TRANSPORTATION FEDERAL HIGHWAY ADMINISTRATION	
APPROVED: DIVISION ENGINEER	DATE

STATE 2-13-80

7-30-79, 6-3-80
AUTH. FOR AG. 11-5-79

OWNERSHIPS									
PARCEL	NAME	ADDRESS	TOTAL AREA	GROSS R/W AREA	R.T.W. AREA	AREA TO BE ACQUIRED	REMAINDER		CONST. PERMIT AREA
							LEFT	RIGHT	
1	BURLINGTON NORTHERN R.R.		SEE SHEET 14						
4	DORIS TAYLOR	SHIELDS RTE. LIVINGSTON, MONT.	SEE SHEET 6						
5	JAMES R. FOSTER	"		1.1	0.0	1.1			0.2
6	JAMES R. FOSTER	"							
7	JAMES R. FOSTER	SHIELDS RTE. LIVINGSTON, MONT.	1.2	0.3	0.2	0.1		0.9	2,330 S.F.
8	DELETED			0.2	0.0	0.2			2,050 S.F.
9	CARL H. & JEWEL JOHNSON	SHIELDS RTE. LIVINGSTON, MONT.		0.28	0.0	0.28			2260 S.F.
10	GLENN E. PERRY	SHIELDS RTE. LIVINGSTON, MONT.	0.5	0.2	0.0	0.2		0.3	720 S.F.
11	CARL H. & JEWEL JOHNSON	SHIELDS RTE. LIVINGSTON, MONT.	SEE SHEET 6						
3,5,7	JAMES R. FOSTER	"		2.2	0.9	1.3			0.3

STATE OF MONTANA	PROJECT NO.	SHEET NO.	TOTAL SHEETS
	F-59-1(2) 7	5	14

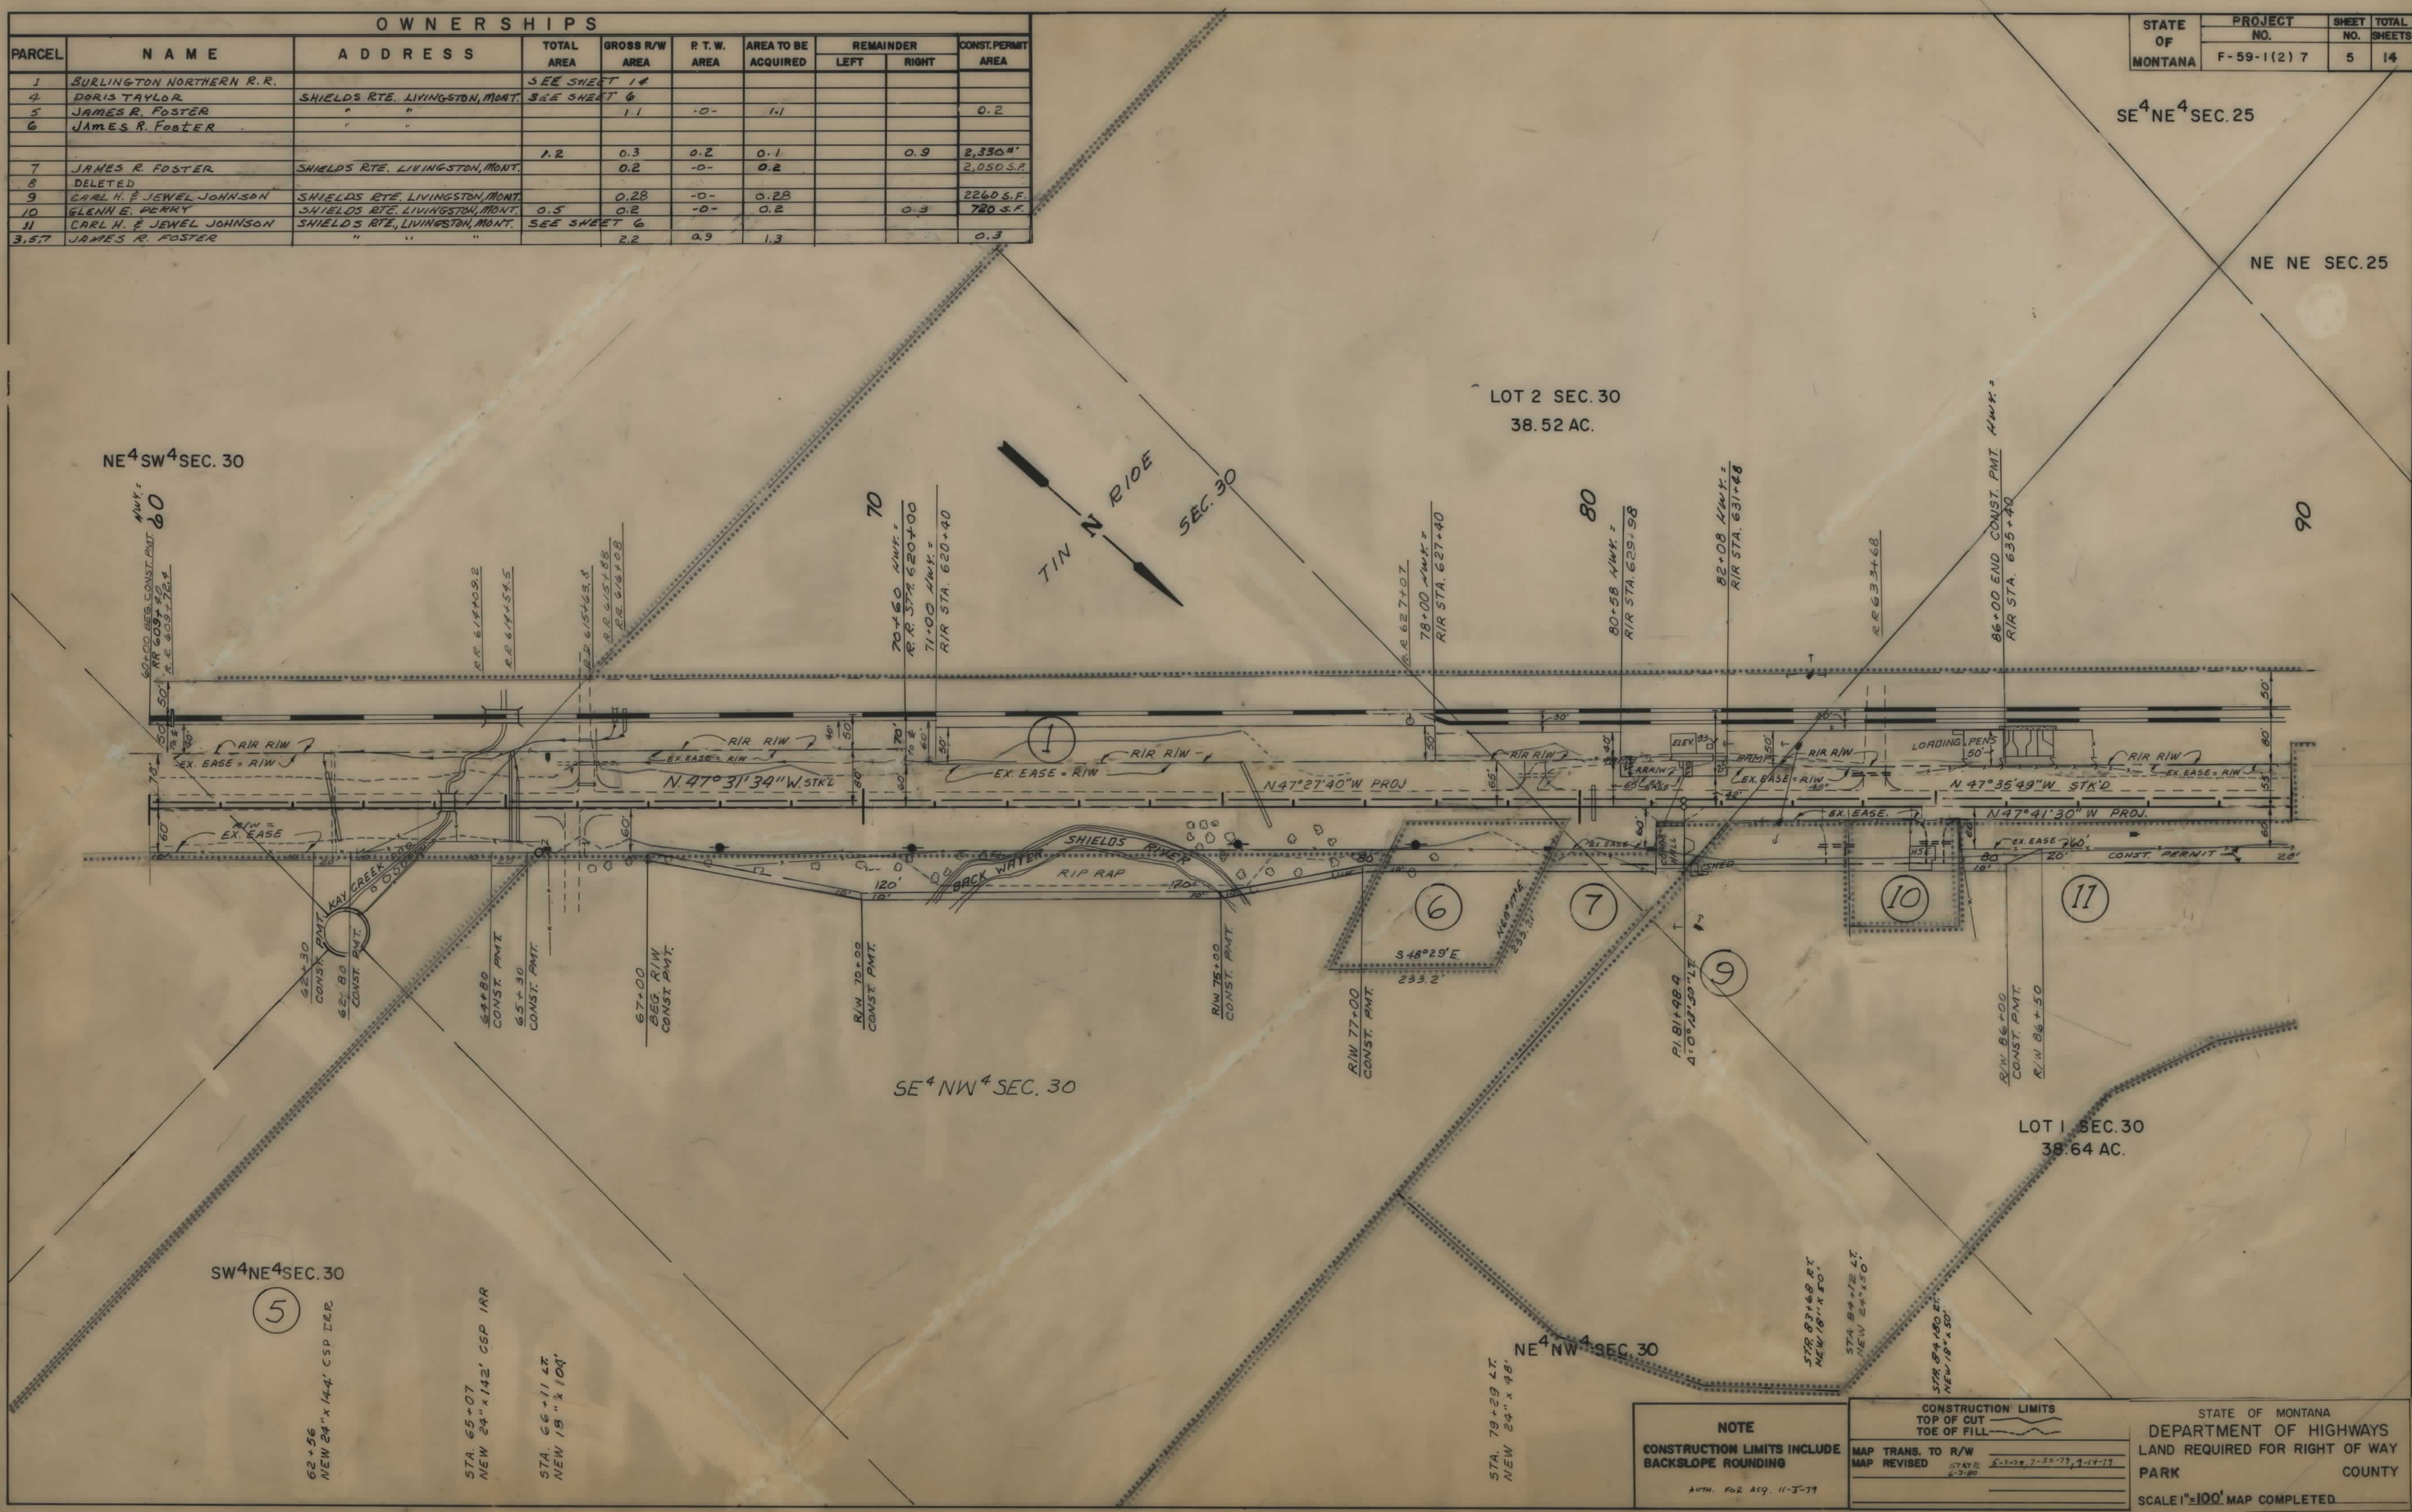

NOTE

CONSTRUCTION LIMITS INCLUDE BACKSLOPE ROUNDING

AUTH. FOR ACQ. 11-3-77

CONSTRUCTION LIMITS

TOP OF CUT

TOE OF FILL

MAP TRANS. TO R/W

MAP REVISED

STATE 5-1-77, 7-20-77, 9-14-77

DATE 6-3-80

STATE OF MONTANA

DEPARTMENT OF HIGHWAYS


LAND REQUIRED FOR RIGHT OF WAY

PARK COUNTY

SCALE 1"=100' MAP COMPLETED

OWNERSHIPS									
PARCEL	NAME	ADDRESS	TOTAL AREA	GROSS R/W AREA	P.T.W. AREA	AREA TO BE ACQUIRED	REMAINDER		CONST. PERMIT AREA
							LEFT	RIGHT	
1	BURLINGTON NORTHERN R.R.		SEE SHEET 14						
4	DORIS TAYLOR	SHIELDS RTE LIVINGSTON, MONT		-0-	-0-	-0-			1.0
11	CARL H. & JEWEL JOHNSON	" " "		2.02	1.98	0.04			16,850 SF
9, 11	CARL H. & JEWEL JOHNSON	" " "		2.30	1.98	0.32			19,110 SF
12	DORIS TAYLOR	" " "		0.4	0.4	-0-			2903 SF
4, 12	DORIS TAYLOR	" " "		0.4	0.4	-0-			1.0
13	CARL H. & JEWEL JOHNSON	" " "	2.1	1.7	1.7	-0-	0.4		0.1
14	GLENN A. CHADBOURNE 2/3	C.H.D. RANCH BOX 472							
	LENN A. CHADBOURNE 1/3	C.H.D. RANCH BOX 472	SEE SHEET 7						


STATE OF MONTANA	PROJECT NO.	SHEET NO.	TOTAL SHEETS
	F-59-1 (2) 7	6	14

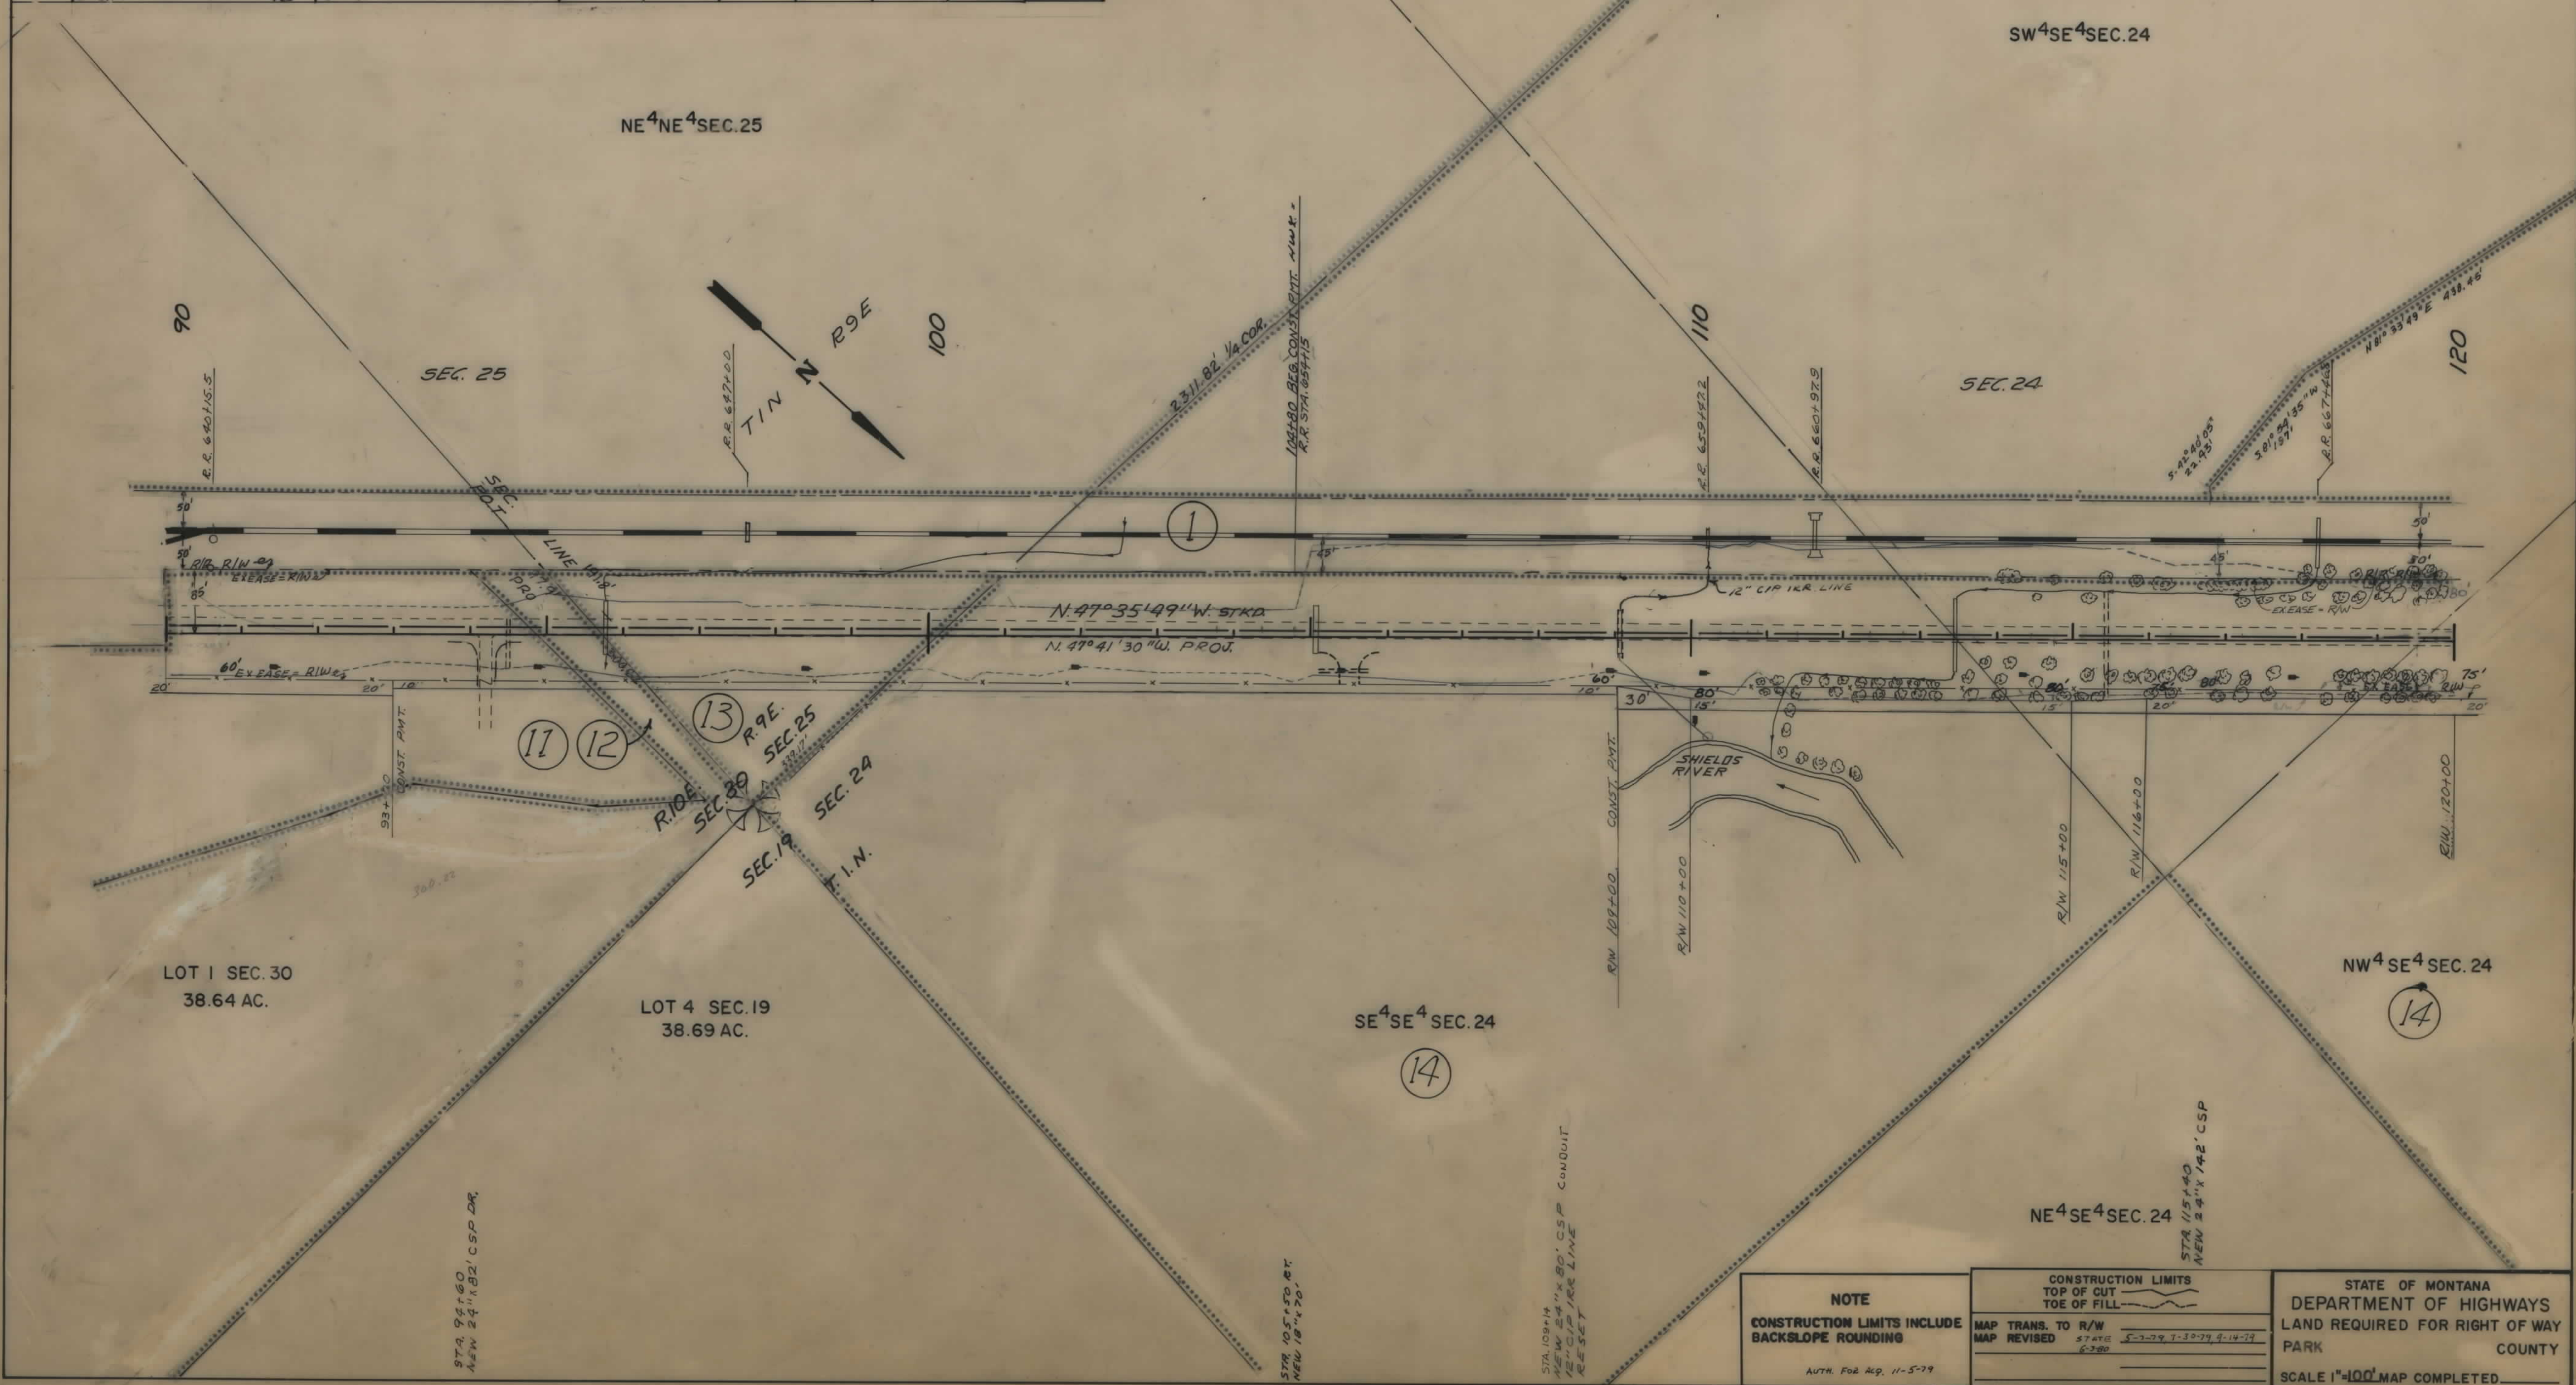

NOTE		CONSTRUCTION LIMITS		STATE OF MONTANA	
CONSTRUCTION LIMITS INCLUDE BACKSLOPE ROUNDING		TOP OF CUT TOE OF FILL		DEPARTMENT OF HIGHWAYS	
AUTH. FOR REP. 11-5-79		MAP TRANS. TO R/W MAP REVISED		LAND REQUIRED FOR RIGHT OF WAY	
		STATE 5-7-79, 7-30-79, 9-14-79		PARK COUNTY	
		SCALE 1"=100'		MAP COMPLETED	

OWNERSHIPS									
PARCEL	NAME	ADDRESS	TOTAL AREA	GROSS R/W AREA	R.T.W. AREA	AREA TO BE ACQUIRED	REMAINDER		CONST. PERMIT AREA
1	BURLINGTON NORTHERN R.R.		SEE SHEET 14				LEFT	RIGHT	
14	GLENN A. CHADBOURNE 3/4	C.H.D. RANCH Box 972							
15	CLARENCE B. CHADBOURNE 1/3	LIVINGSTON, MONTANA		10.2	9.7	0.5			0.9
16	ROBERT E. & GLADYS J. TAYLOR	SHIELDS RTE. LIVINGSTON, MONT.		0.1	-0-	0.1			0.3 AC.
17	DELETED								
17	CARL H. & JEWEL JOHNSON	" " "	SEE SHEET 8						

STATE OF MONTANA	PROJECT NO.	SHEET NO.	TOTAL SHEETS
	F-59-1(2) 7	7	14

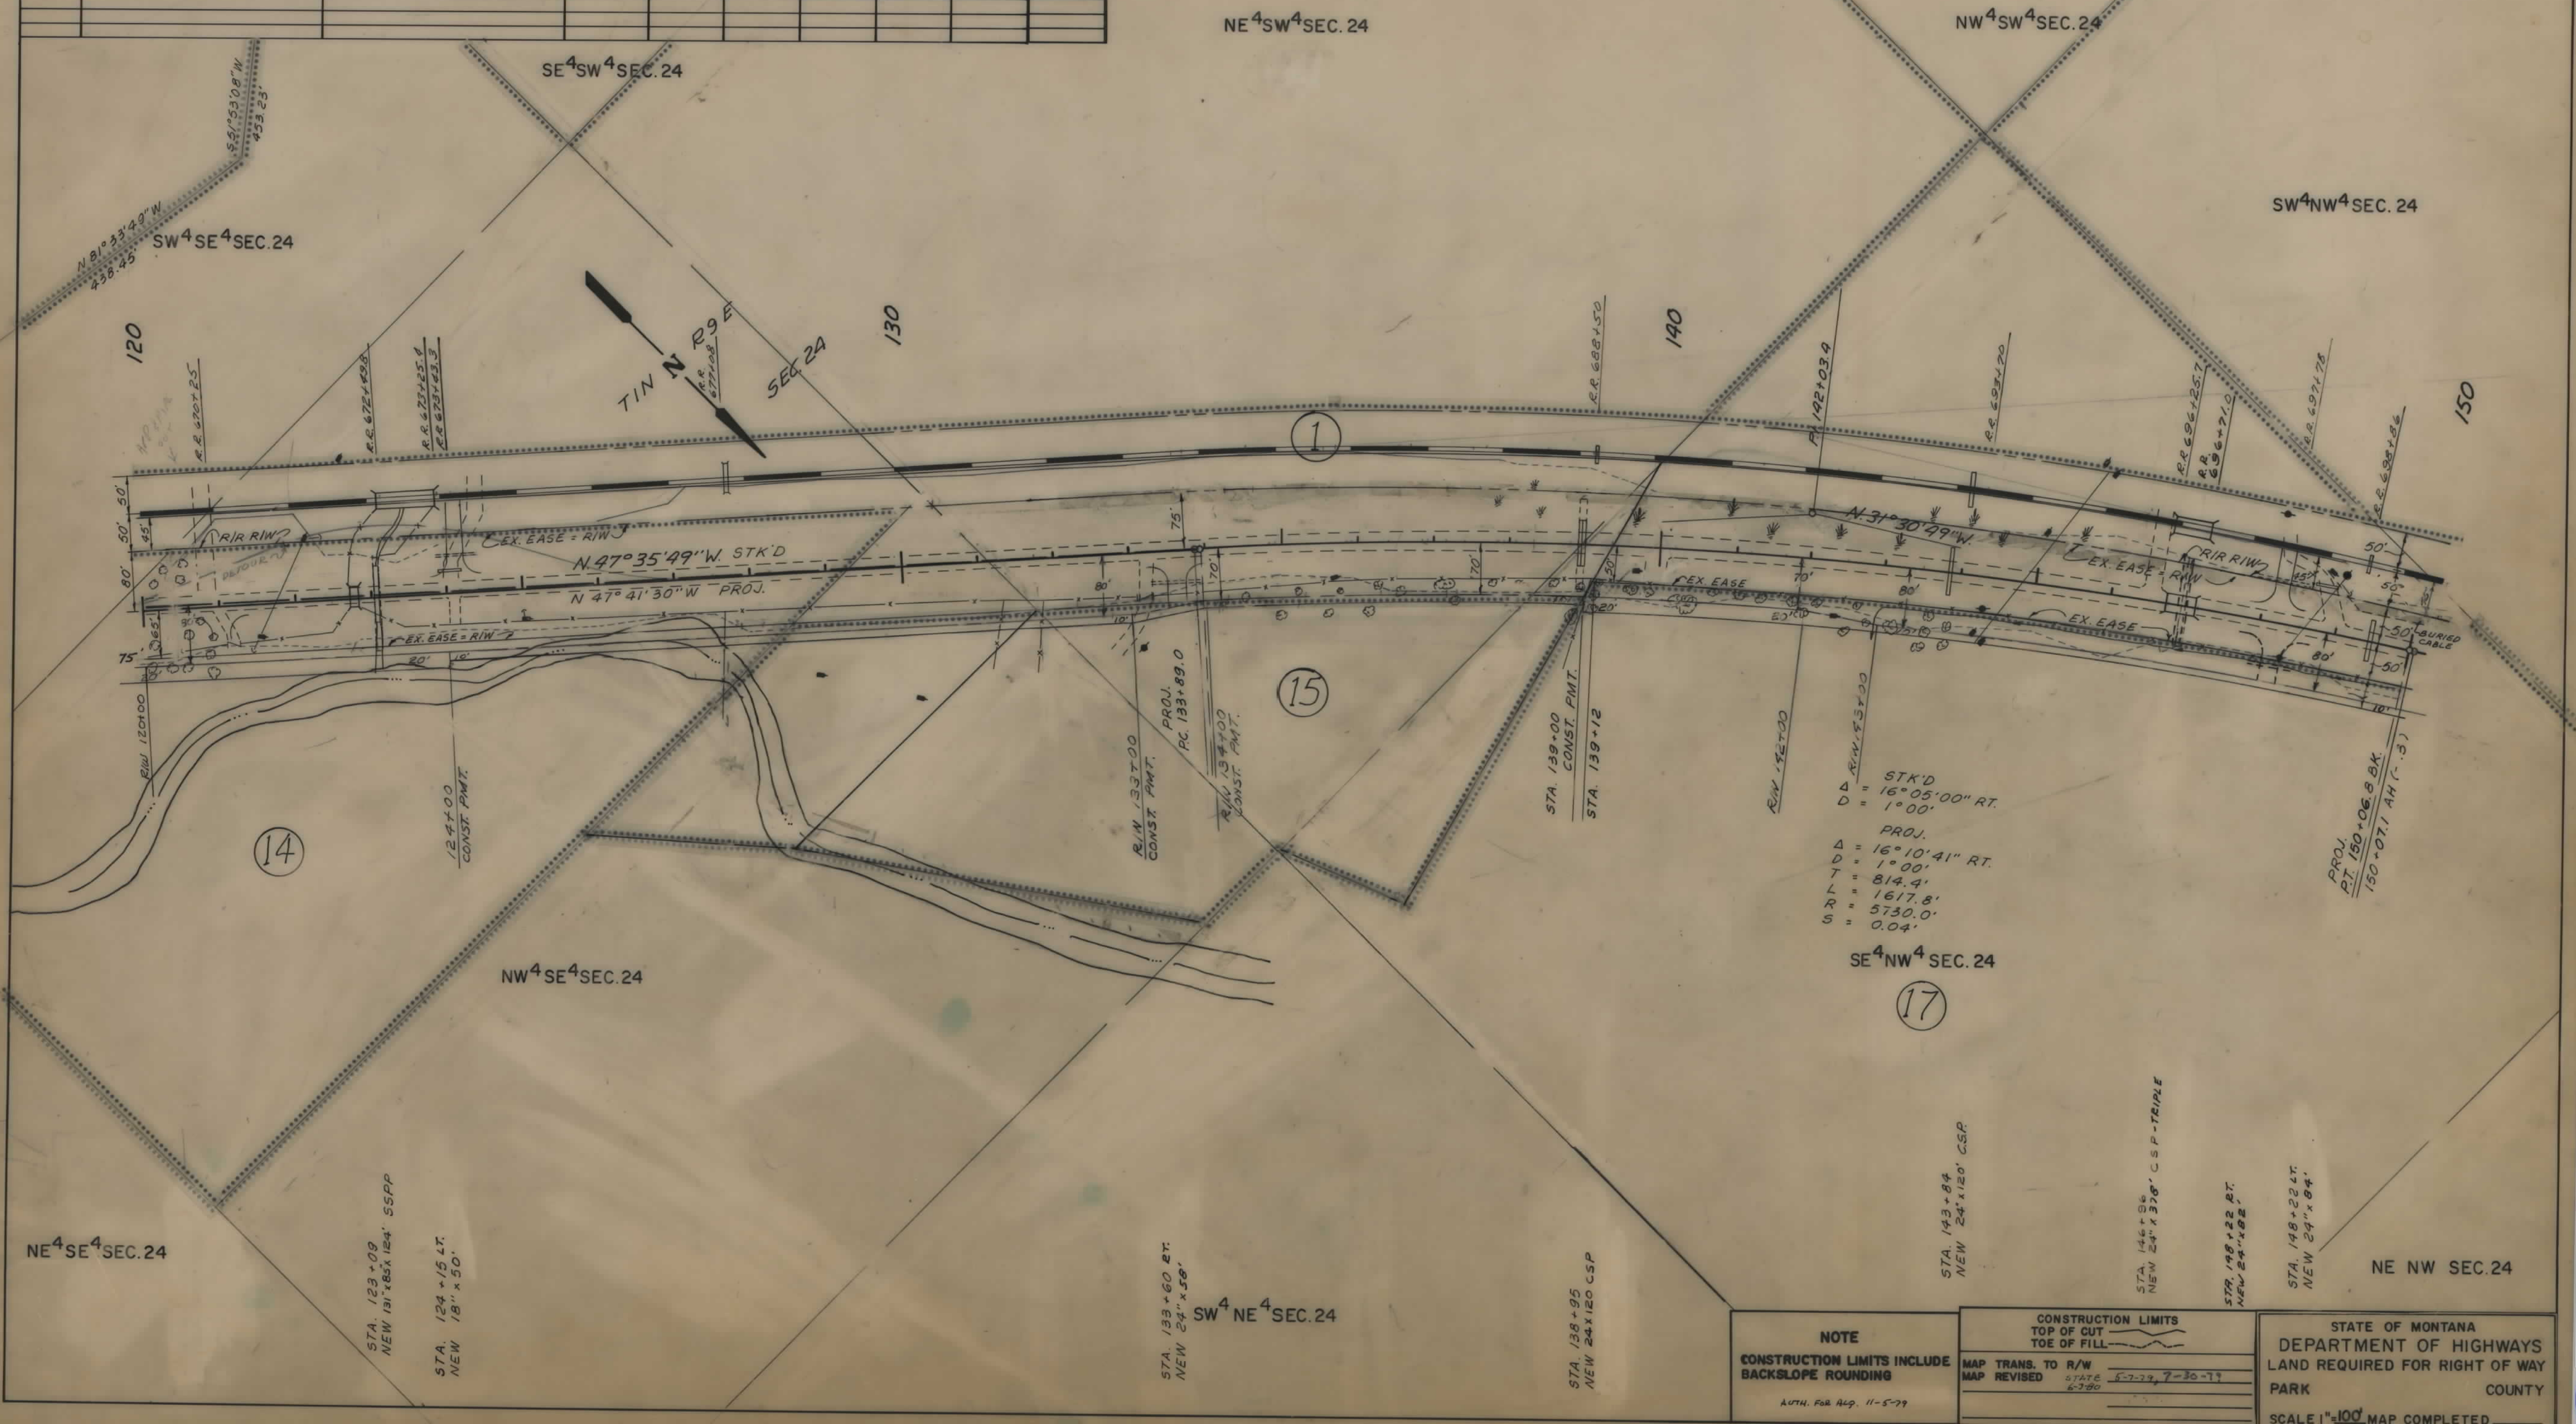

OWNERSHIPS								
PARCEL	NAME	ADDRESS	TOTAL AREA	GROSS R/W AREA	R.T.W. AREA	AREA TO BE ACQUIRED	REMAINDER LEFT	REMAINDER RIGHT
1	BURLINGTON NORTHERN R.R.		SEE SHEET 14					
23	DELETED							
24	C.D. WOLFE	WOLFE RANCH CO. BOX 2522 BILLINGS, MONTANA	SEE SHEET 14					
23.2	BEYERLY J. PETERS	CLYDE PARK, MONTANA		5.3	5.3	0.0		2.8

STATE OF MONTANA	PROJECT NO.	SHEET NO.	TOTAL SHEETS
	F-59-1(2) 7	12	14

