


PLANS
NOT
TO
SCALE

OWNERSHIPS										
PARCEL	NAME	ADDRESS	TOTAL AREA	GROSS R/W AREA	P.T.W. AREA	AREA TO BE ACQUIRED	REMAINDER		CONST. PERM. AREA	EASEMENT AREA
							LEFT	RIGHT		
1	FAITH S. GAUGLER	BUFFALO, MONTANA 59418								0.46 ACRE


STATE OF MONTANA	FED. AID PROJECT NUMBERS		STATE NO.	SHEET NO.	TOTAL SHEETS
	CONST. NO.	R/W NO.			
	HES 63-1(2) 7	HES 63-1(2) 7		1	1

NORTH OF HARLOWTOWN
SNOW FENCE

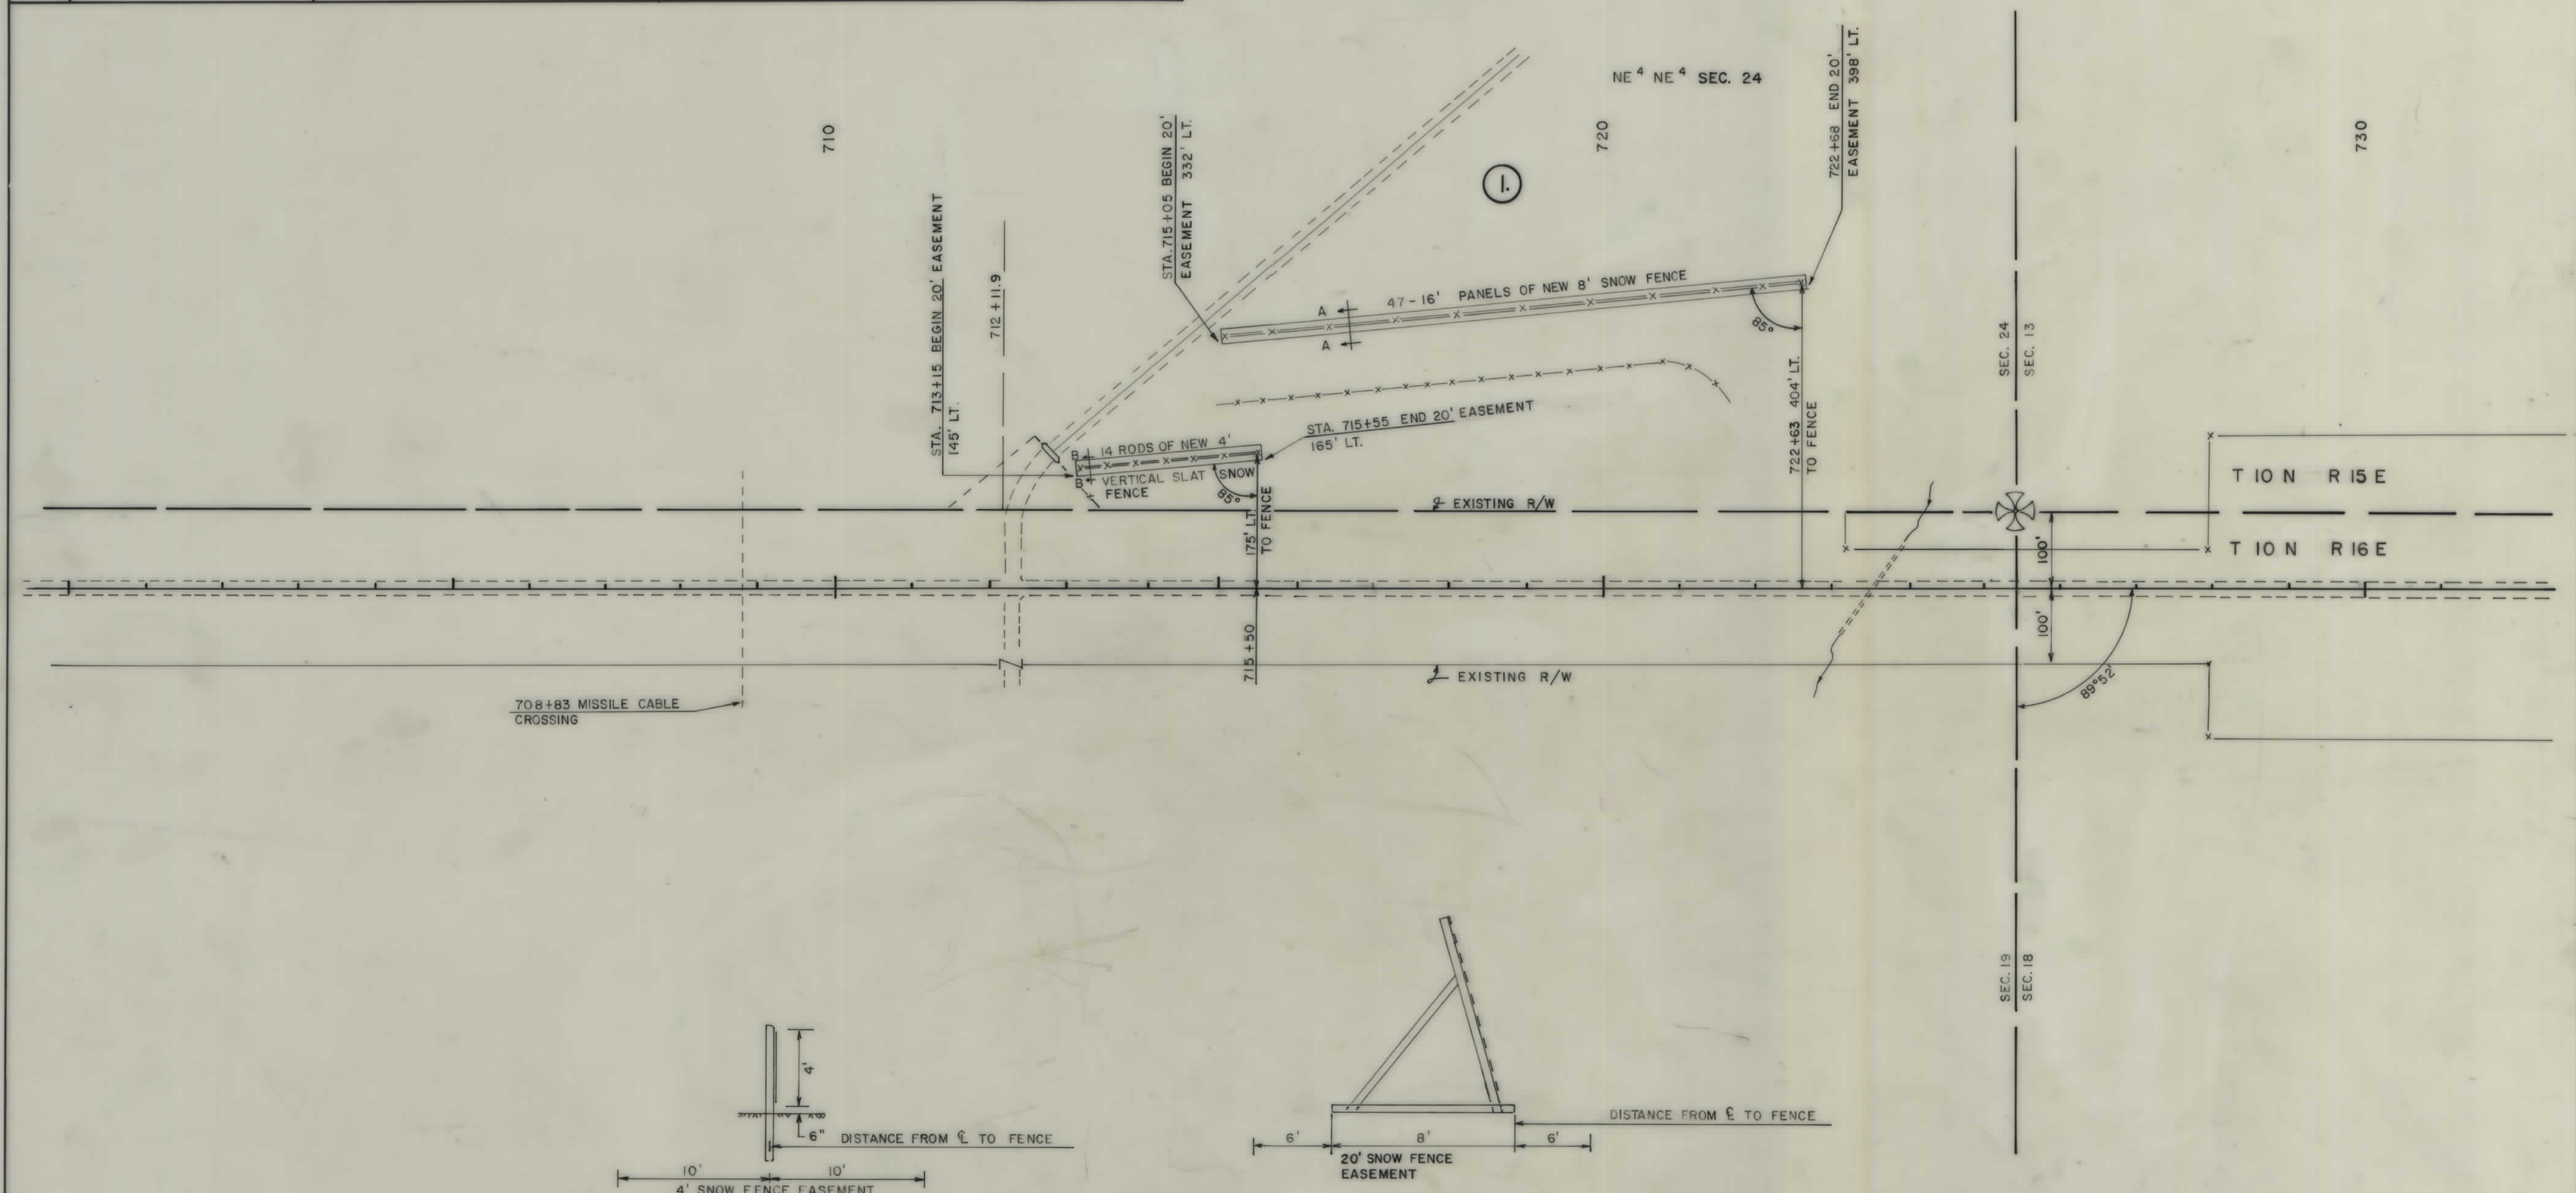


708+83 MISSILE CABLE CROSSING

T I O N R I 5 E
T I O N R I 6 E

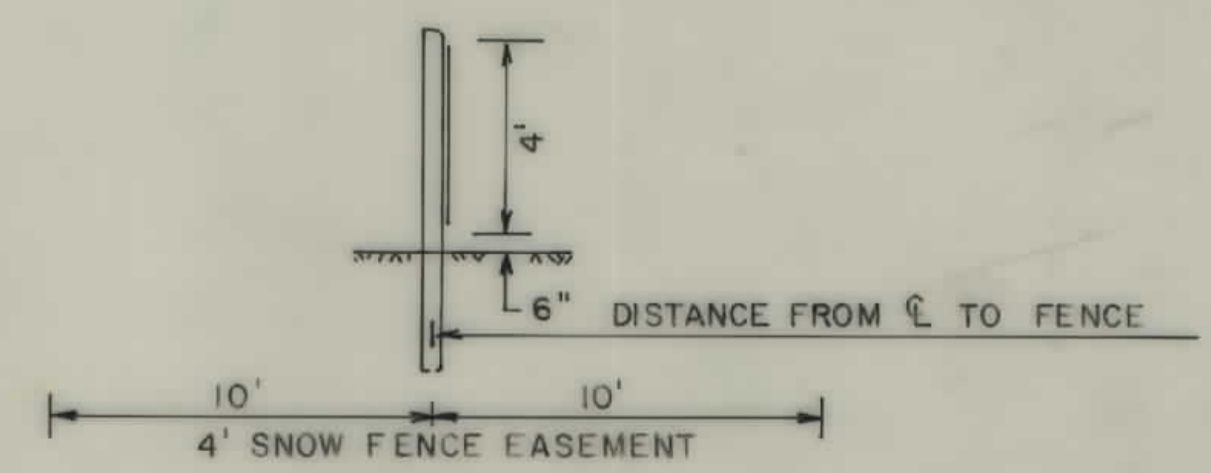

SECTION B - B
4 VERTICAL SLAT CANADIAN TYPE SNOW FENCE

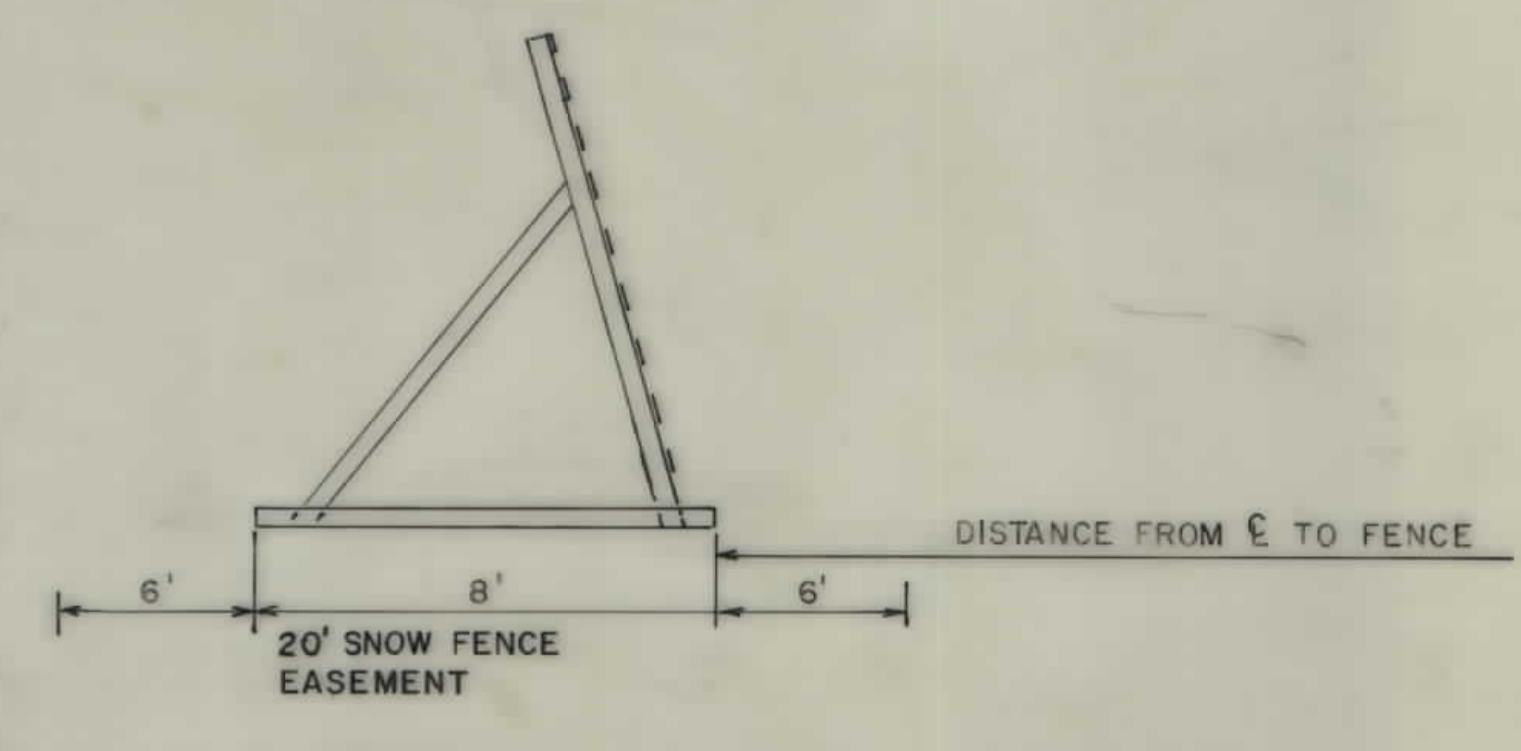

SECTION A - A
8' WYOMING TYPE SNOW FENCE

MAP TRANS. TO R/W	_____	STATE OF MONTANA DEPARTMENT OF HIGHWAYS LAND REQUIRED FOR RIGHT OF WAY WHEATLAND COUNTY
MAP REVISED	_____	
B.P.R. APPROVAL	_____	SCALE 1"=100' MAP COMPLETED _____
STATE 4-12-83	_____	

HES 63-1(2) 7 SH 1 OF 1