

PLANS

NOT


TO

SCALE

OWNERSHIPS							
PARCEL	NAME	ADDRESS	TOTAL ACREAGE	GROSS TAKE ACREAGE	P.T.W. ACREAGE	NET TAKE ACREAGE	REMAINDER LEFT RIGHT
1	U. S. A. (BUREAU OF LAND MANAGEMENT)		SEE	SHEET	# 4		

STATE	PROJECT NO.	SHEET NO.	TOTAL SHEETS
MONTANA	I 90-5(39)233	2	6

HOMESTAKE PASS - EAST (SAFETY)

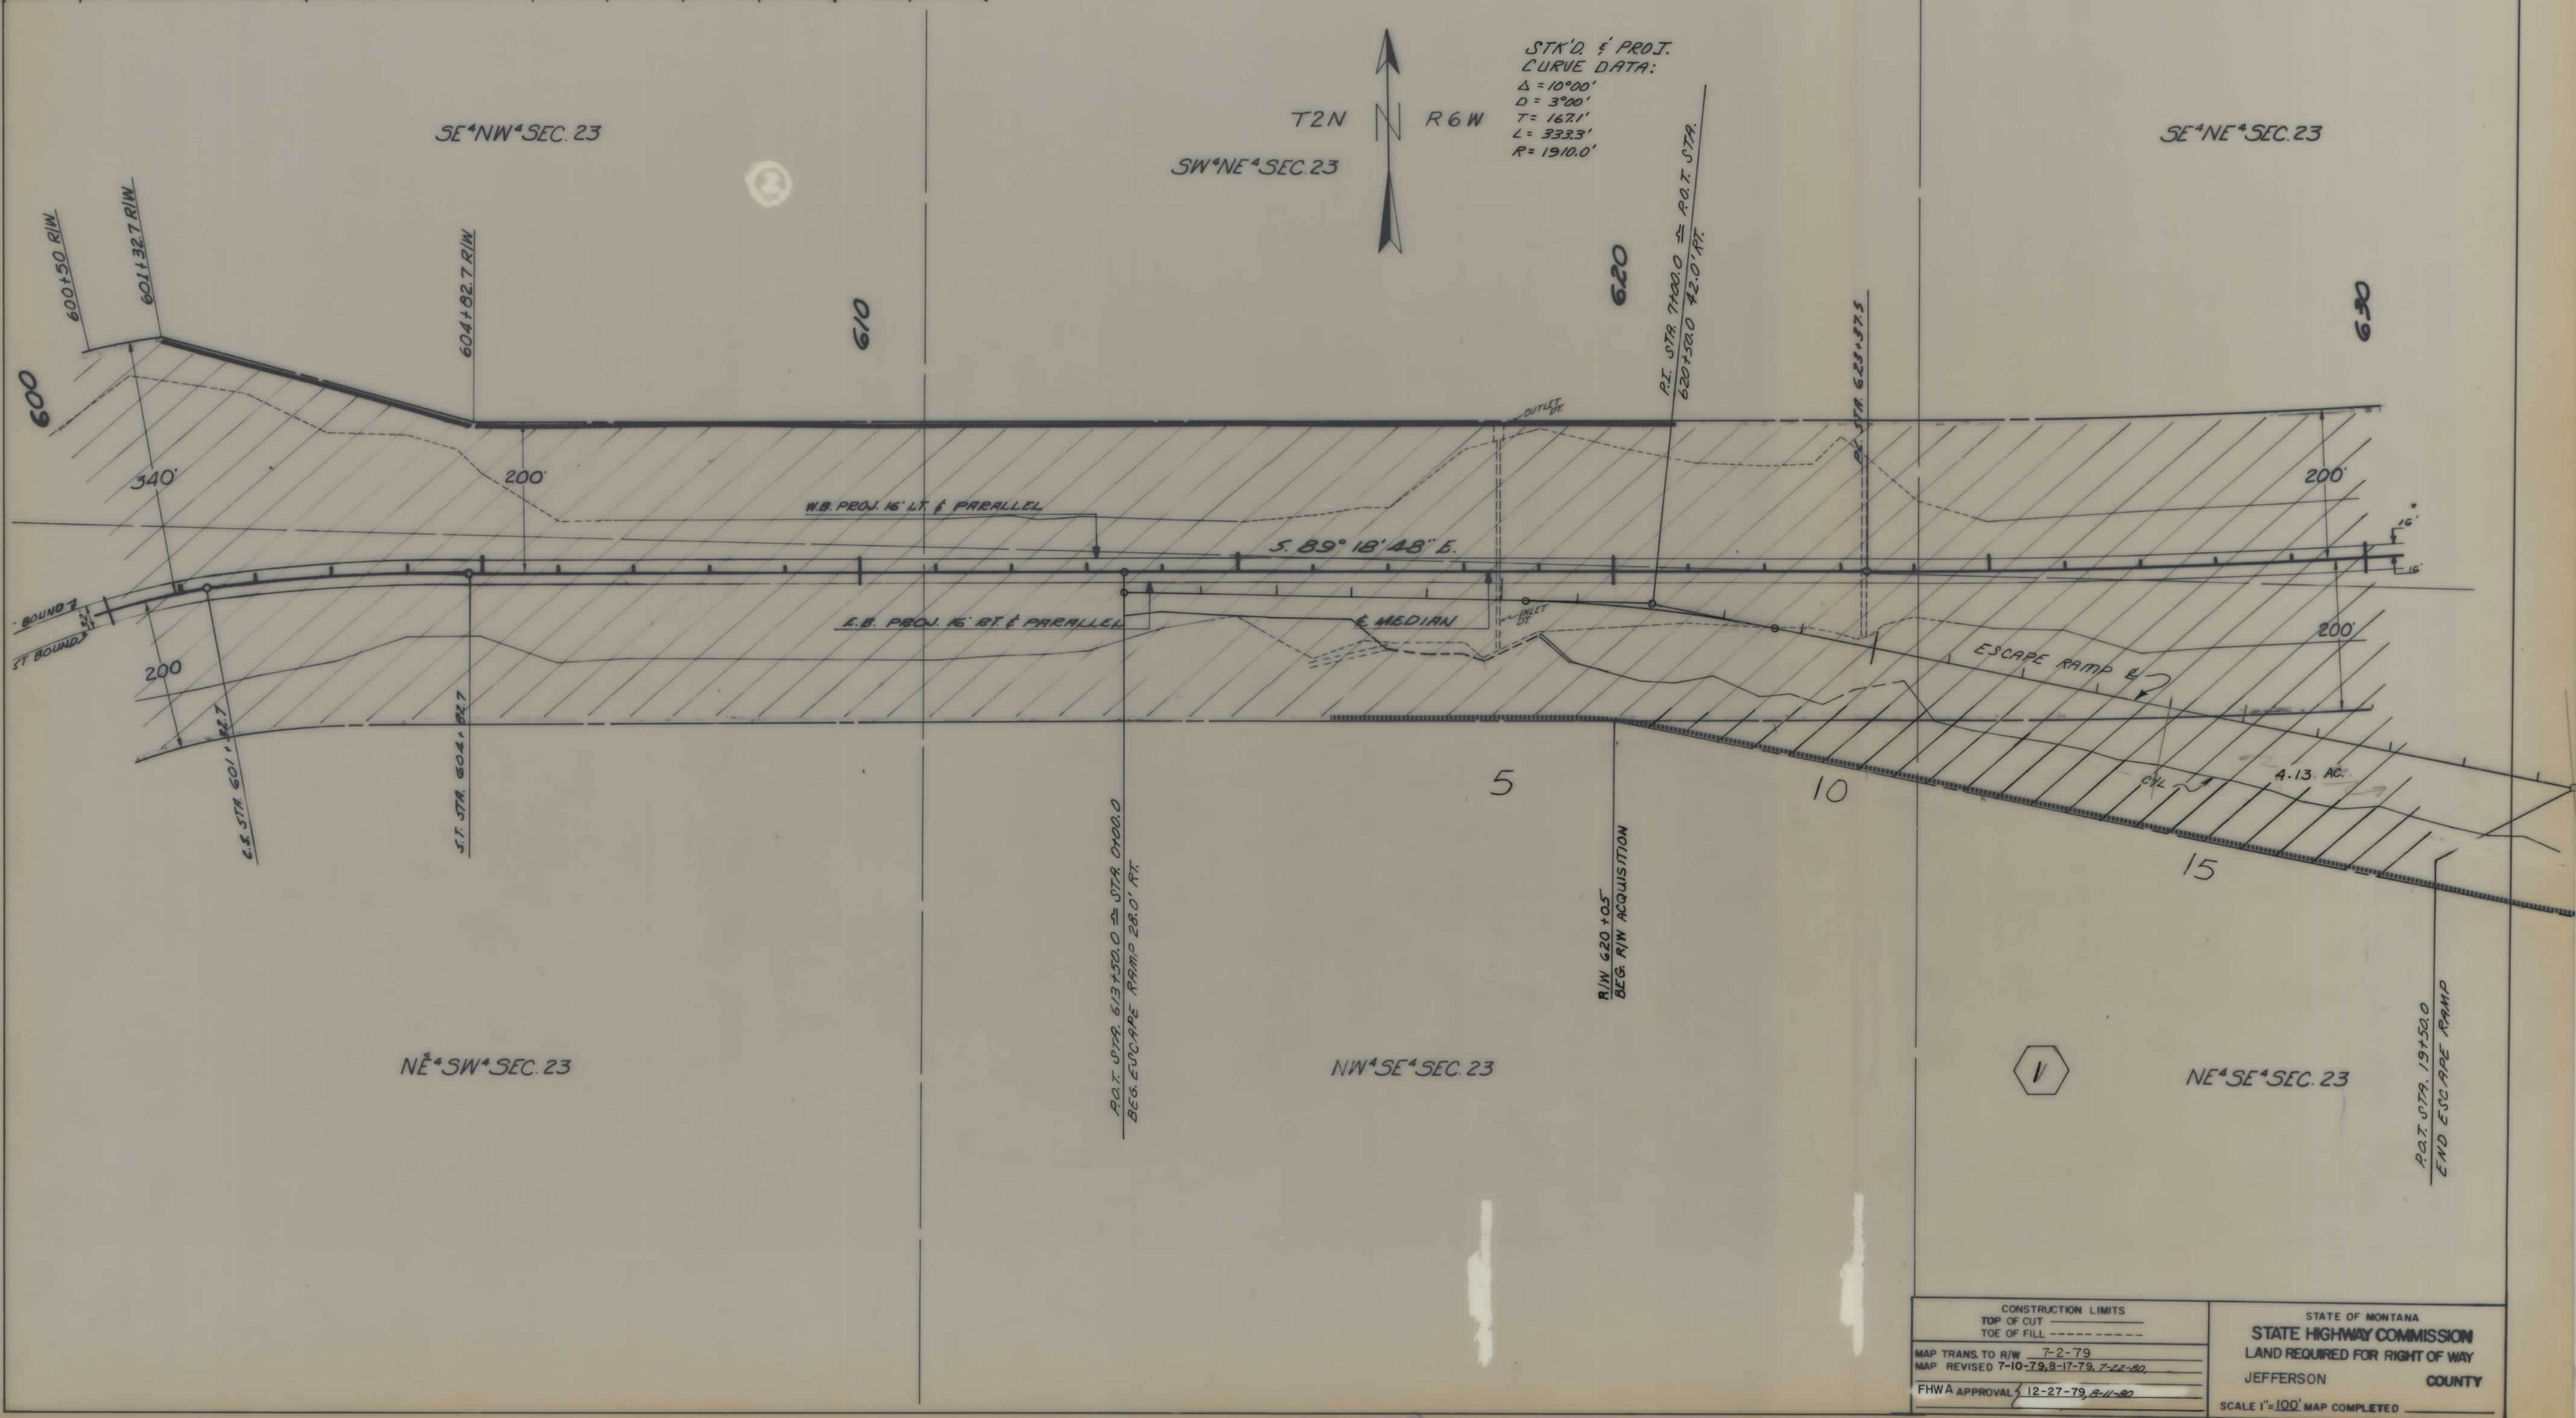


CONSTRUCTION LIMITS TOP OF CUT TOE OF FILL	STATE OF MONTANA STATE HIGHWAY COMMISSION LAND REQUIRED FOR RIGHT OF WAY JEFFERSON COUNTY
MAP TRANS. TO R/W 7-2-79 MAP REVISED 7-10-79, 8-17-79, 7-22-80 FHWA APPROVAL 12-27-79, 8-11-80	SCALE 1"=100' MAP COMPLETED

I 90-5 (39) 233 PE HAZ OBYOS CHARGE

OWNERSHIPS								
PARCEL	NAME	ADDRESS	TOTAL ACREAGE	GROSS TAKE ACREAGE	P.T.W. ACREAGE	NET TAKE ACREAGE	REMAINDER	
							LEFT	RIGHT
1	U.S.A. (BUREAU OF LAND MANAGEMENT)			SEE SHEET #4				

STATE	PROJECT NO.	SHEET NO.	TOTAL SHEETS
MONTANA	190-5(39)233	3	6
HOMESTEAK PASS - EAST (SAFETY)			

* ADDITIONAL AREA TO BE AMENDED TO BLM GRANT NO. MONTANA 064879.

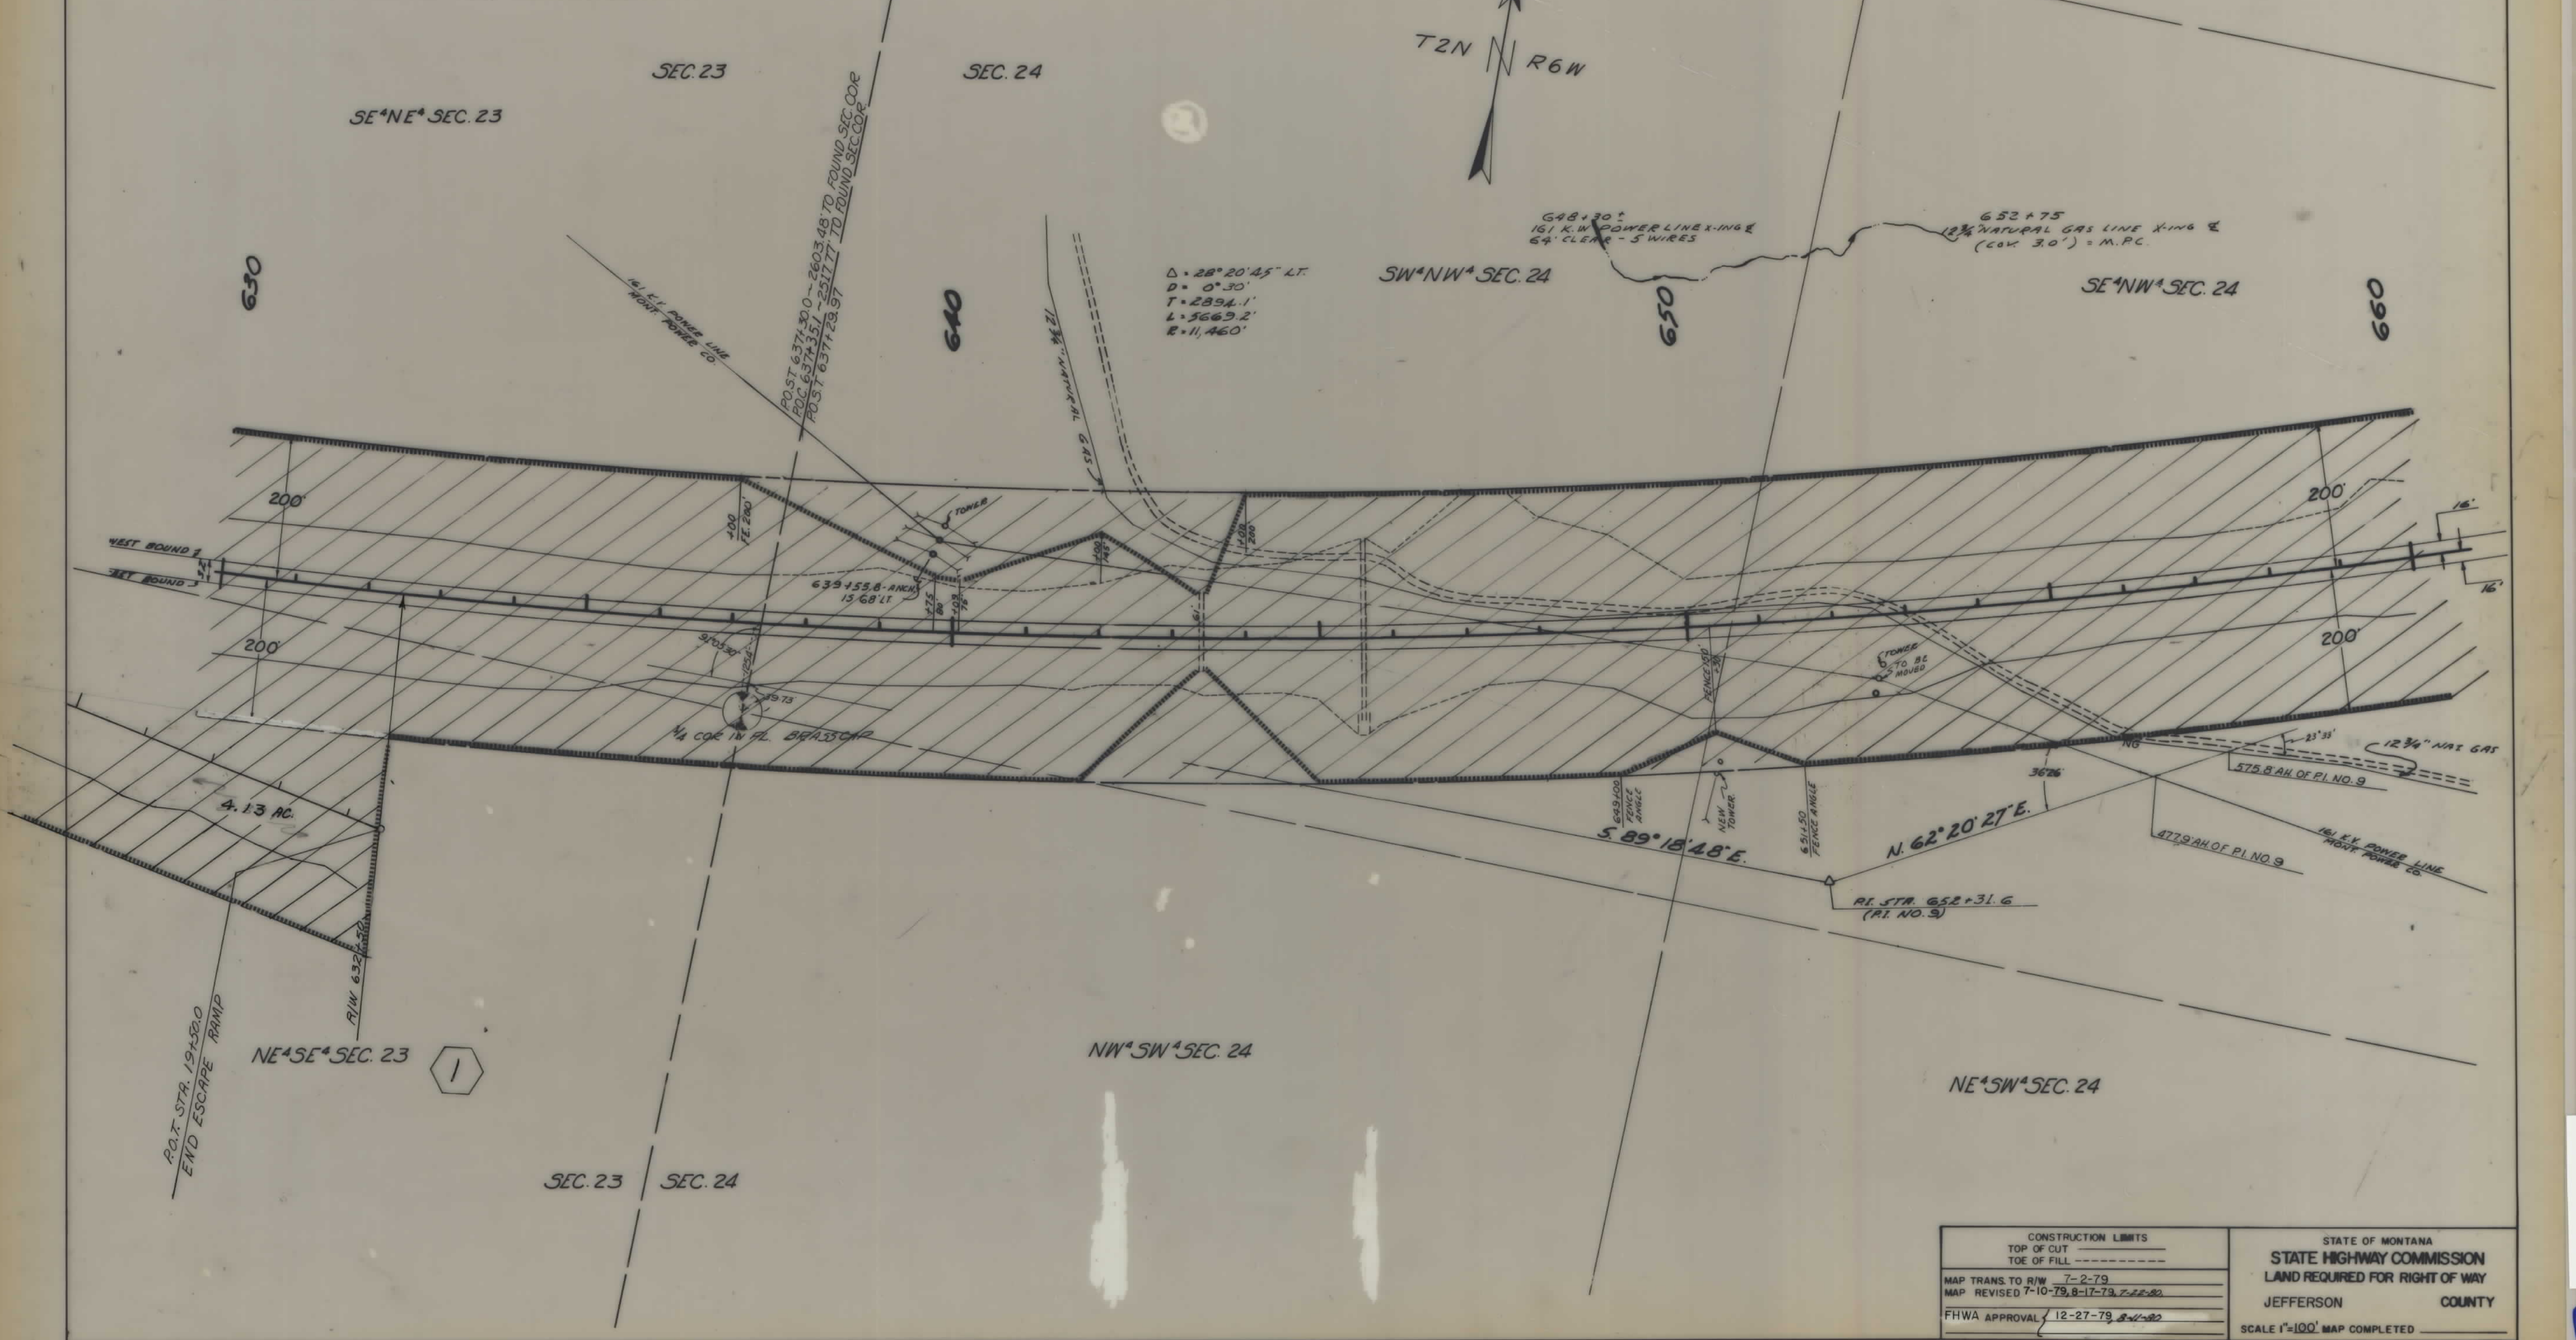


CONSTRUCTION LIMITS		STATE OF MONTANA	
TOP OF CUT	-----	STATE HIGHWAY COMMISSION	
TOE OF FILL	-----	LAND REQUIRED FOR RIGHT OF WAY	
MAP TRANS. TO R/W	7-2-79	JEFFERSON COUNTY	
MAP REVISED	7-10-79, 8-17-79, 7-22-80	SCALE 1"=100' MAP COMPLETED	
FHWA APPROVAL	12-27-79		

OWNERSHIPS							
PARCEL	NAME	ADDRESS	TOTAL ACREAGE	GROSS TAKE ACREAGE	P.T.W. ACREAGE	NET TAKE ACREAGE	REMAINDER
1	U. S. A. (BUREAU OF LAND MANAGEMENT)		SEE SHEET 5				LEFT RIGHT
2	ERNEST W. & NORMA C. TEBAY	WHITEHALL, MONTANA		1.71 AC.		1.71 AC.	
3	RITA C. MORAN	E. 10909 800NE, SPOKANE, WASH.		SEE SHEET		# 6	

STATE	PROJECT NO.	SHEET NO.	TOTAL SHEETS
MONTANA	190-5(39)233	5	6

HOMESTEAK PASS - EAST (SAFETY)

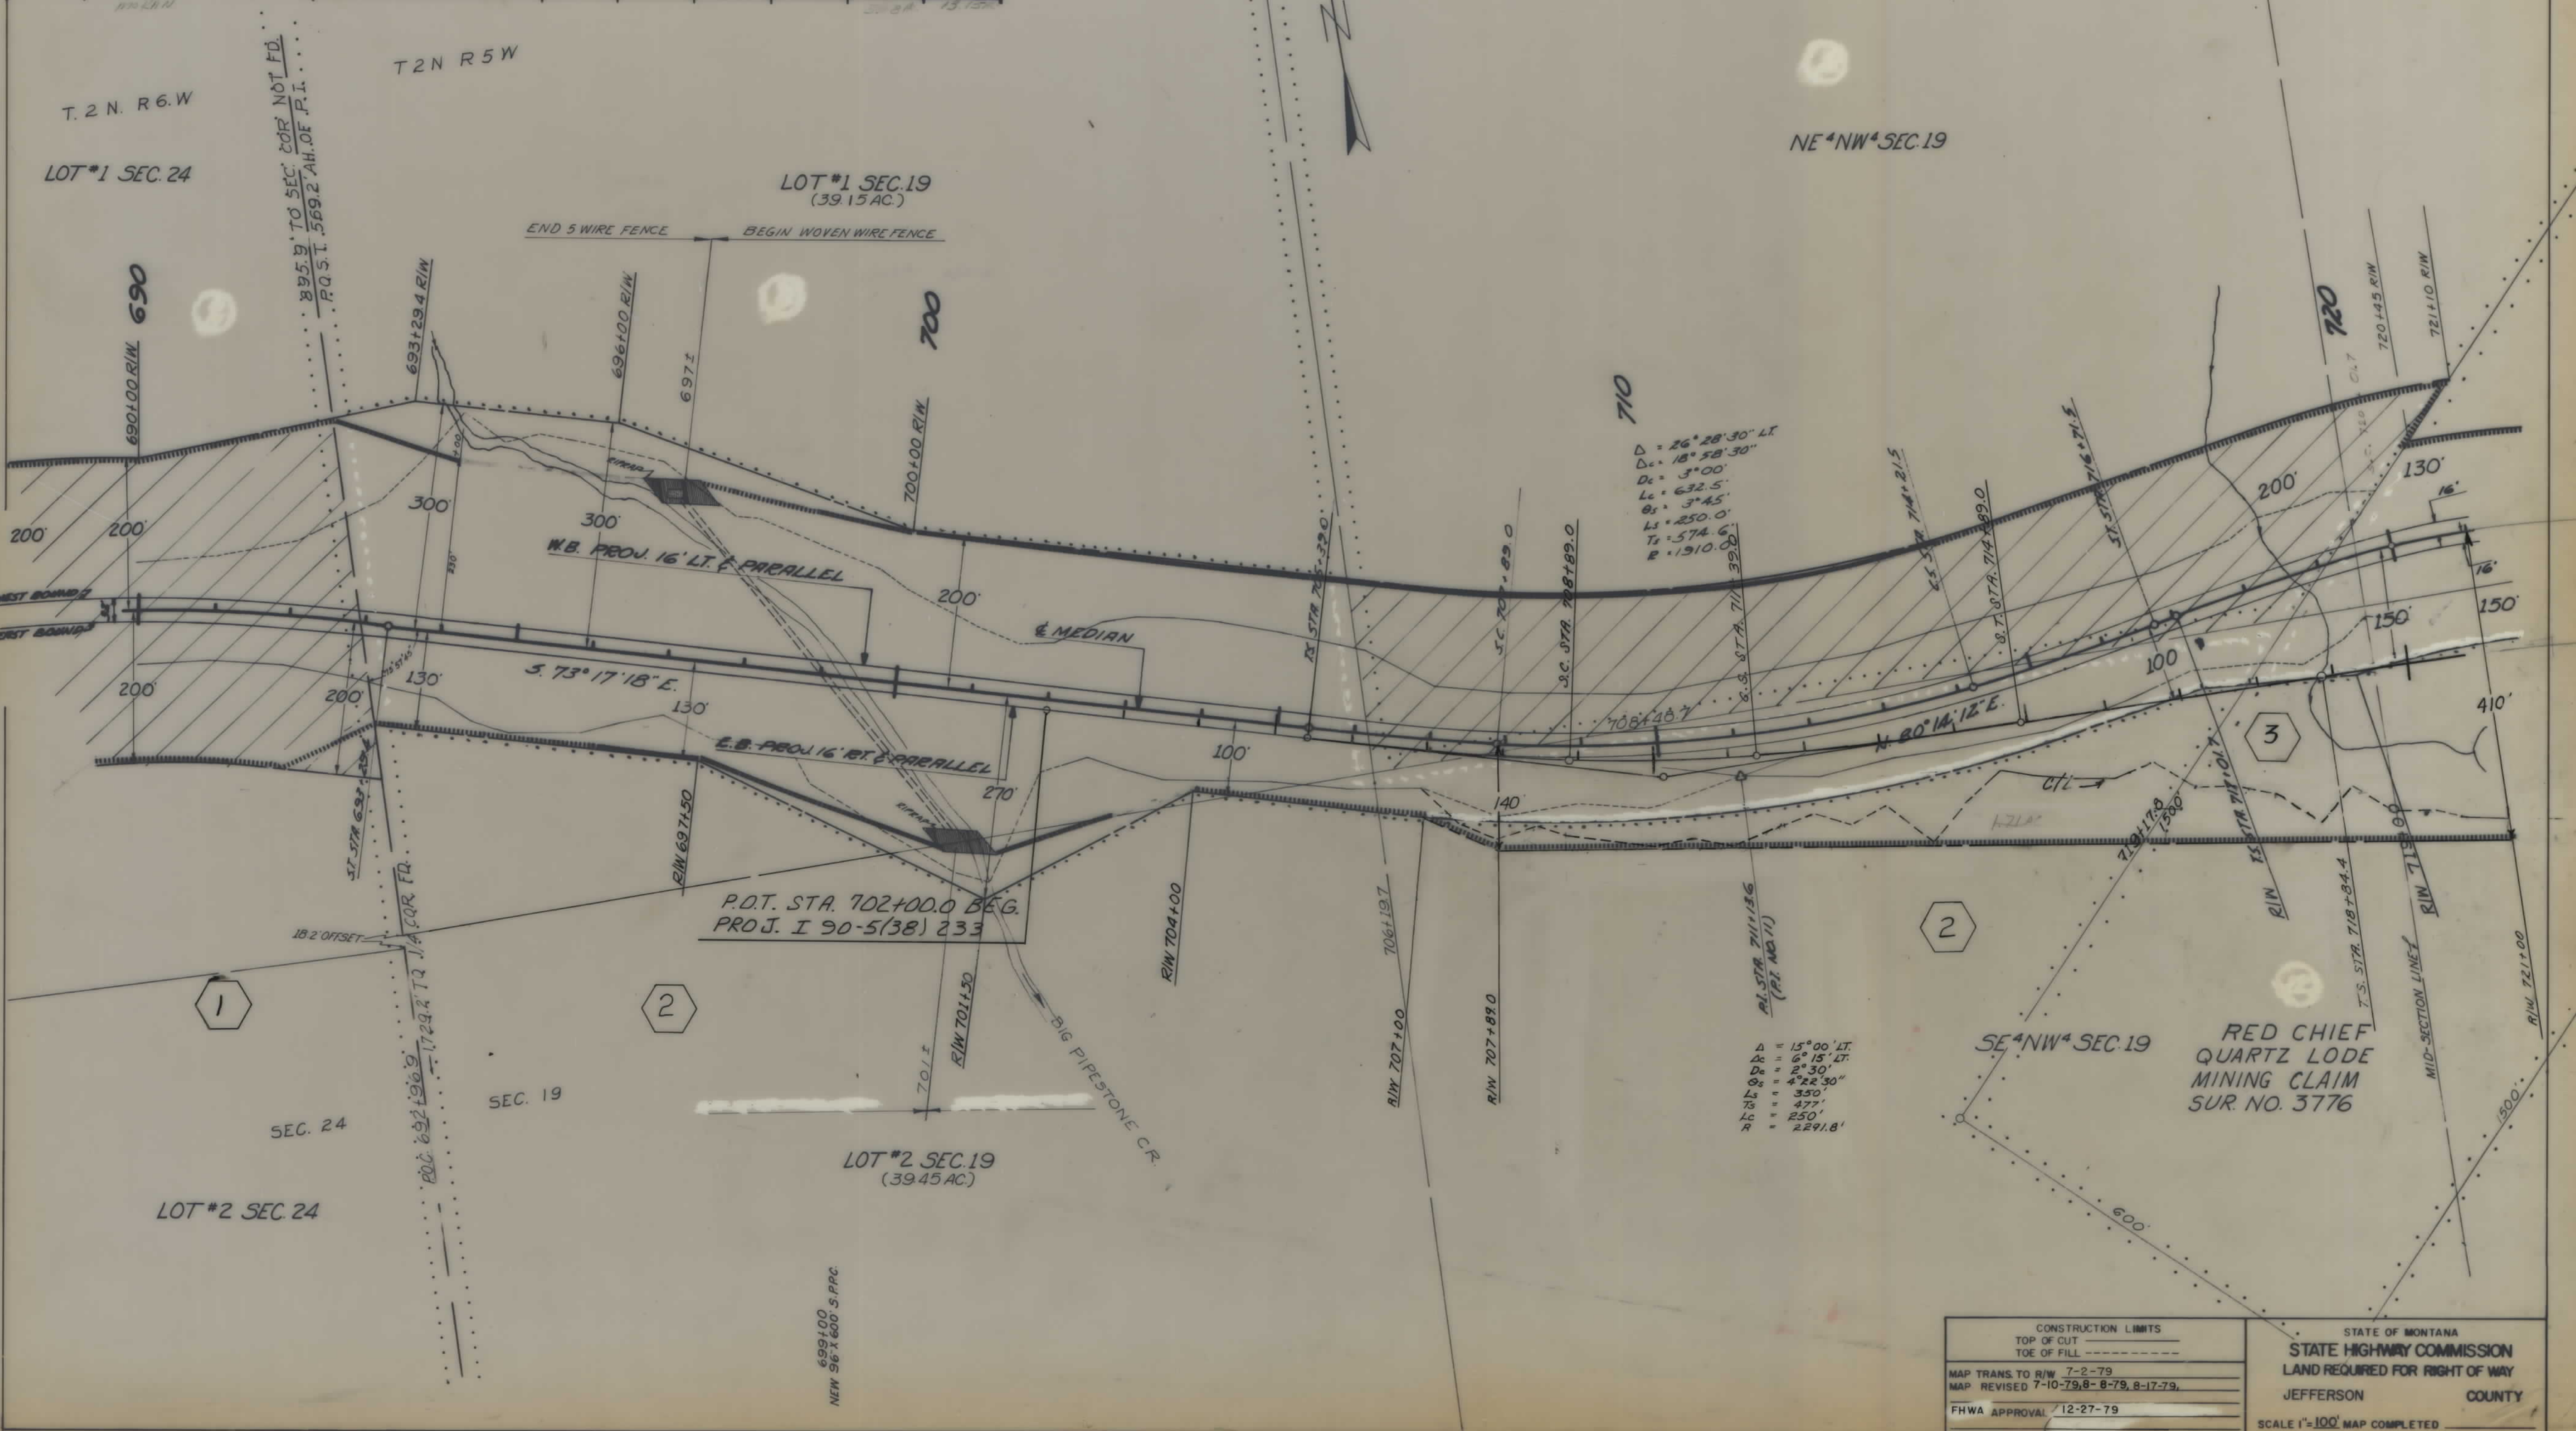

CONSTRUCTION LIMITS

TOP OF CUT

TOE OF FILL

MAP TRANS TO R/W 7-2-79

MAP REVISED 7-10-79, 8-8-79, 8-17-79,

FHWA APPROVAL 12-27-79

STATE OF MONTANA

STATE HIGHWAY COMMISSION


LAND REQUIRED FOR RIGHT OF WAY

JEFFERSON COUNTY

SCALE 1"=100' MAP COMPLETED

OWNERSHIPS								
PARCEL	NAME	ADDRESS	TOTAL ACREAGE	GROSS TAKE ACREAGE	R.T.W. ACREAGE	NET TAKE ACREAGE	REMAINDER	
							LEFT	RIGHT
4	ERNEST W. & NORMA C. TEBAY	WHITEHALL, MONT.		2.46 AC.		2.46 AC.		
3	RITA C. MORAN	SPOKANE, WASHINGTON		4.41 AC.		4.41 AC.		
2 & 4	ERNEST J. & NORMA C. TEBAY	WHITEHALL, MONT.		4.17 AC.		4.17 AC.	76.18 AC.	176.07 AC.

STATE	PROJECT NO	SHEET NO	TOTAL SHEETS
MONTANA	I 90-5(39)233	6	6
HOMESTEAK PASS - EAST (SAFETY)			

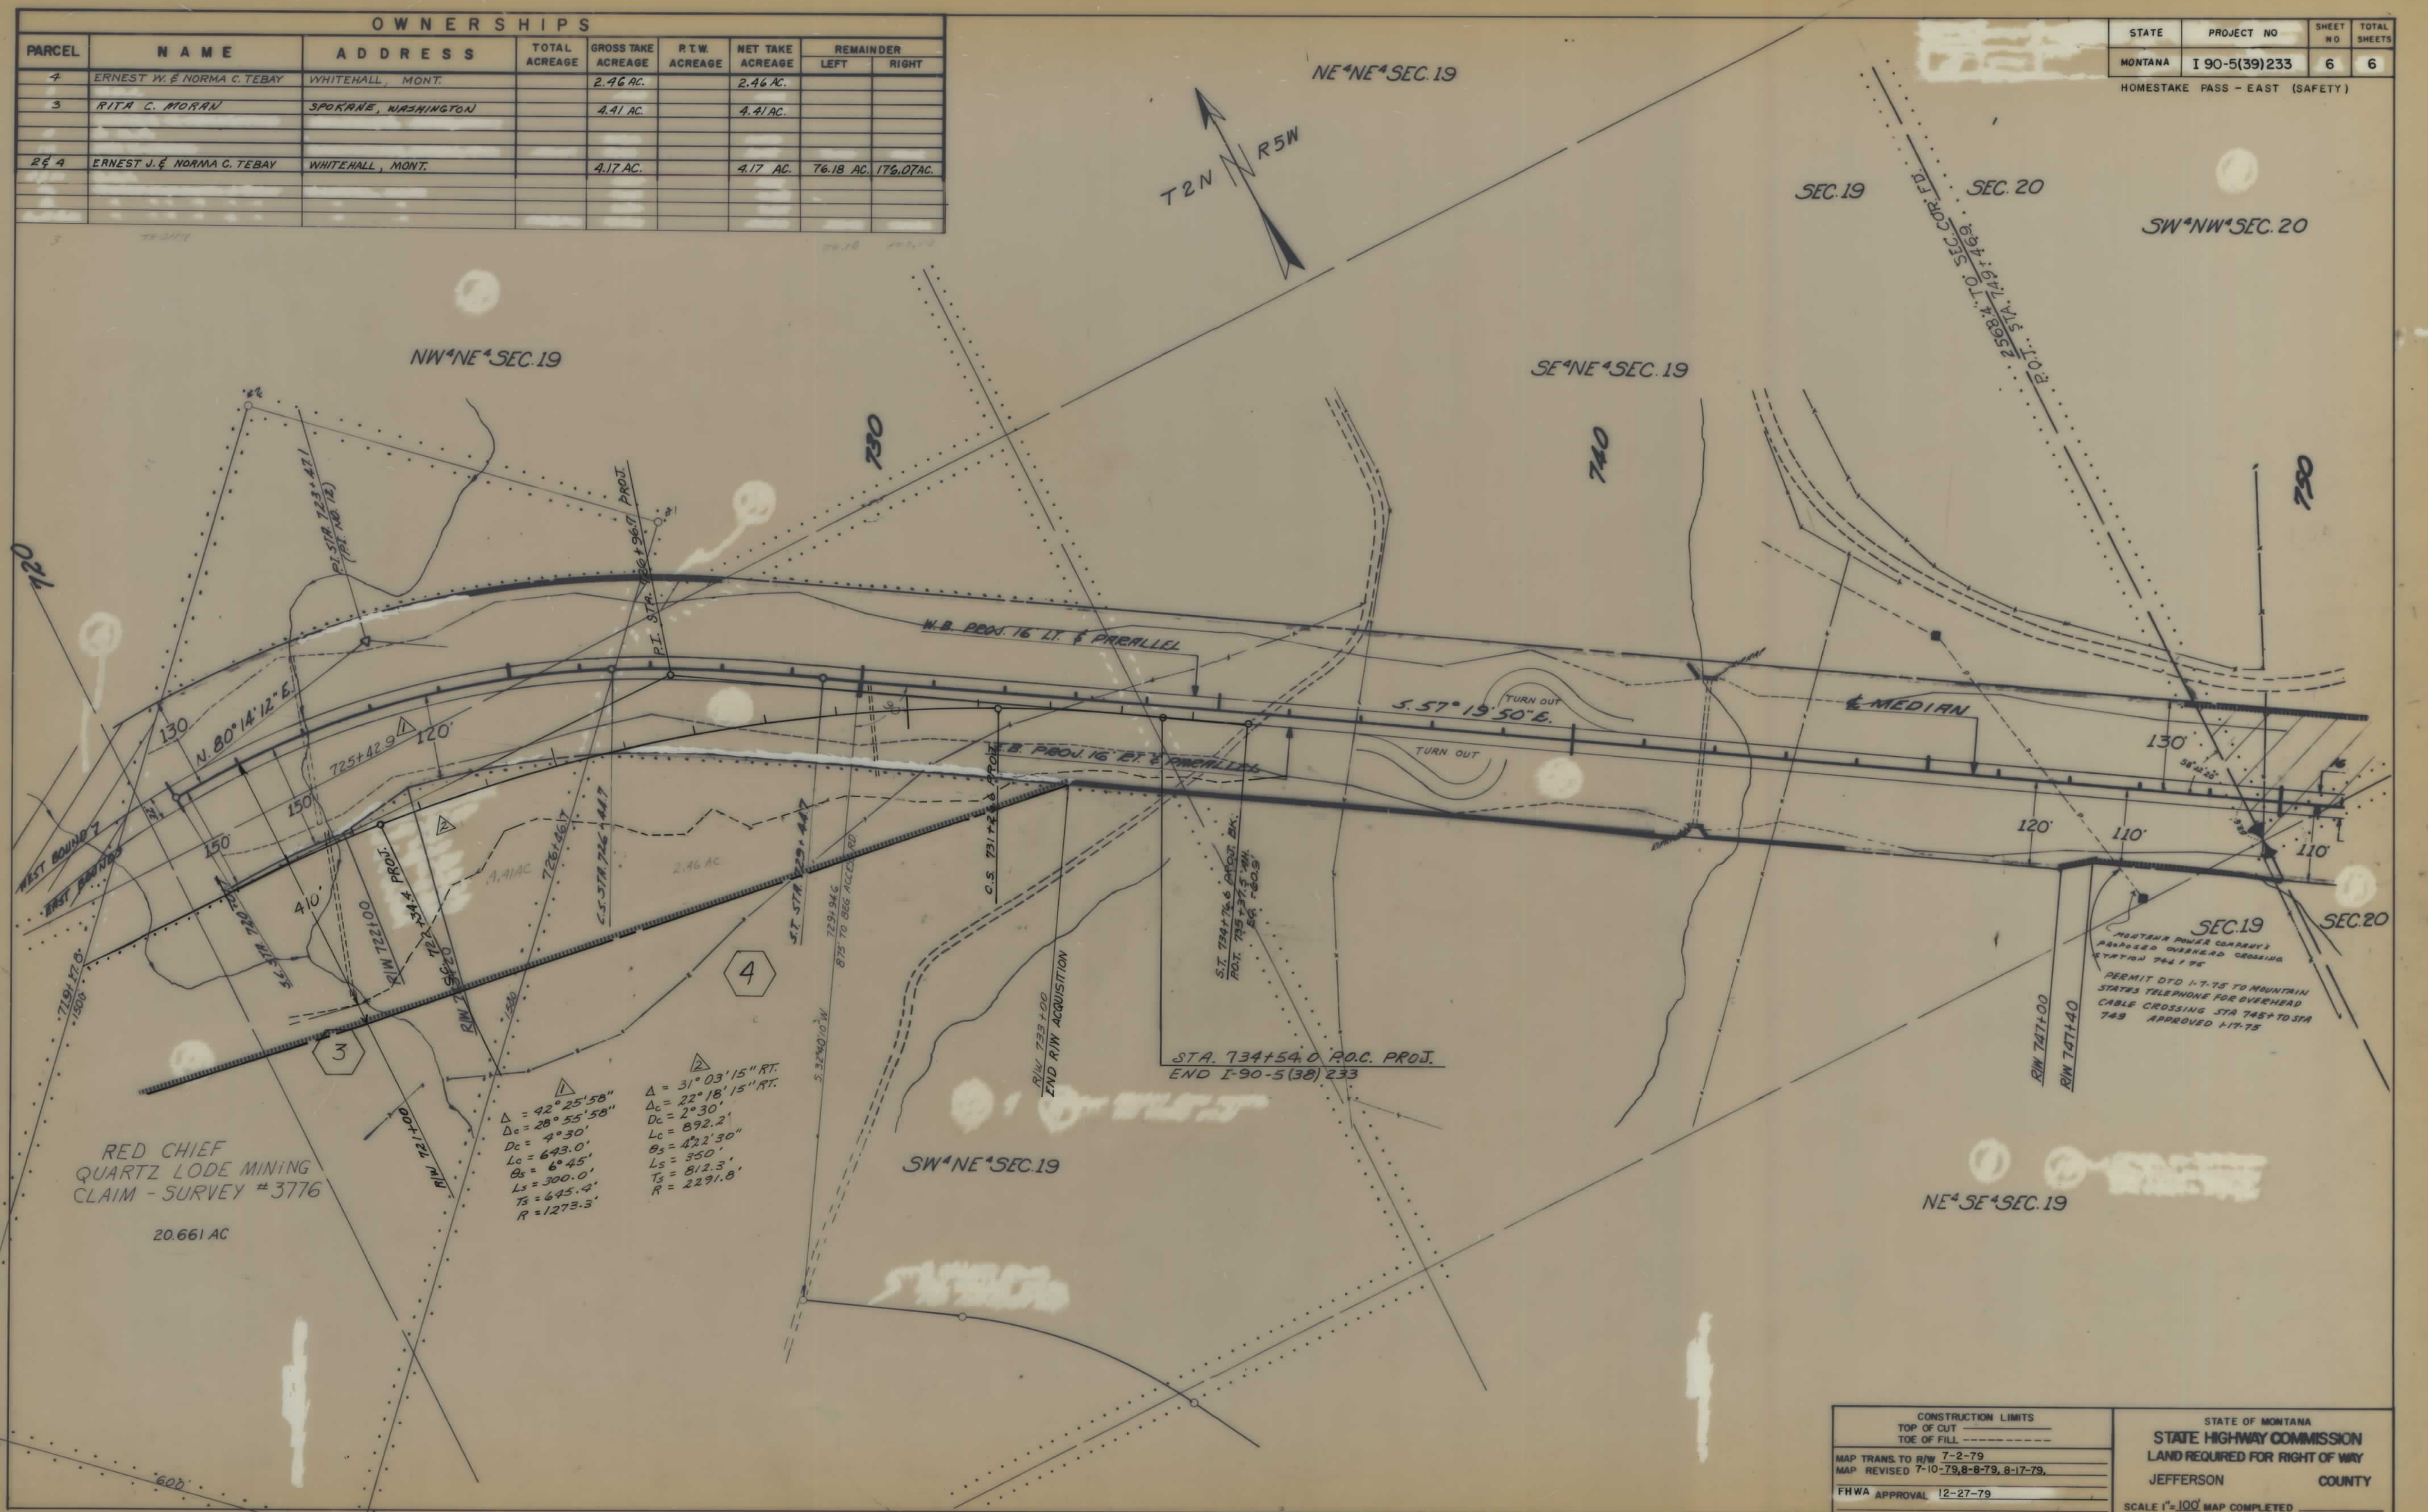

CONSTRUCTION LIMITS	STATE OF MONTANA
TOP OF CUT	STATE HIGHWAY COMMISSION
TOE OF FILL	LAND REQUIRED FOR RIGHT OF WAY
MAP TRANS TO R/W 7-2-79	JEFFERSON COUNTY
MAP REVISED 7-10-79, 8-8-79, 8-17-79,	
FHWA APPROVAL 12-27-79	SCALE 1"=100' MAP COMPLETED

I 90-5(39)233 SHT 6 OF 6