


PLANS
NOT
TO
SCALE

FED. ROAD DIST. NO.	STATE	FED. AID PROJECT NUMBERS		STATE NO.	SHEET NO.	TOTAL SHEETS
		CONST. NO.	P/W NO.			
8	MONT.		1-90-9(12) 517	8909-12	1	2

LODGE GRASS NORTH & SOUTH


PRIMARY R/W NEGOTIATED 1954, OWNERSHIP AS AT TIME OF PURCHASE
 1A TOWN OF LODGE GRASS TRACT IN NW¹SE⁴
 1 HILDA L. WESTWOOD NW¹SE⁴
 NO. 4 BIG HORN COUNTY ELEC. COOP. INC. TRACT IN NW¹SE⁴
 2 EMERY PERSE ET UX SW¹SE⁴
 3 WALKING BIRD ESTATE ALLOT 1978 E²SE⁴
 PAT. TO JOSEPH E. & COLUMBIA J. MORRISON AFTER JAN. 12, 1954

ADDITIONAL R/W REQUIRED FI-212-11 INTERSTATE
 TOWN OF LODGE GRASS TRACT IN NW¹SE⁴
 HILDA L. WESTWOOD NW¹SE⁴
 STELLA EASTMAN TRACT IN NW¹SE⁴
 EMERY PERSE SW¹SE⁴
 JOSEPH E. & COLUMBIA J. MORRISON E²SE⁴

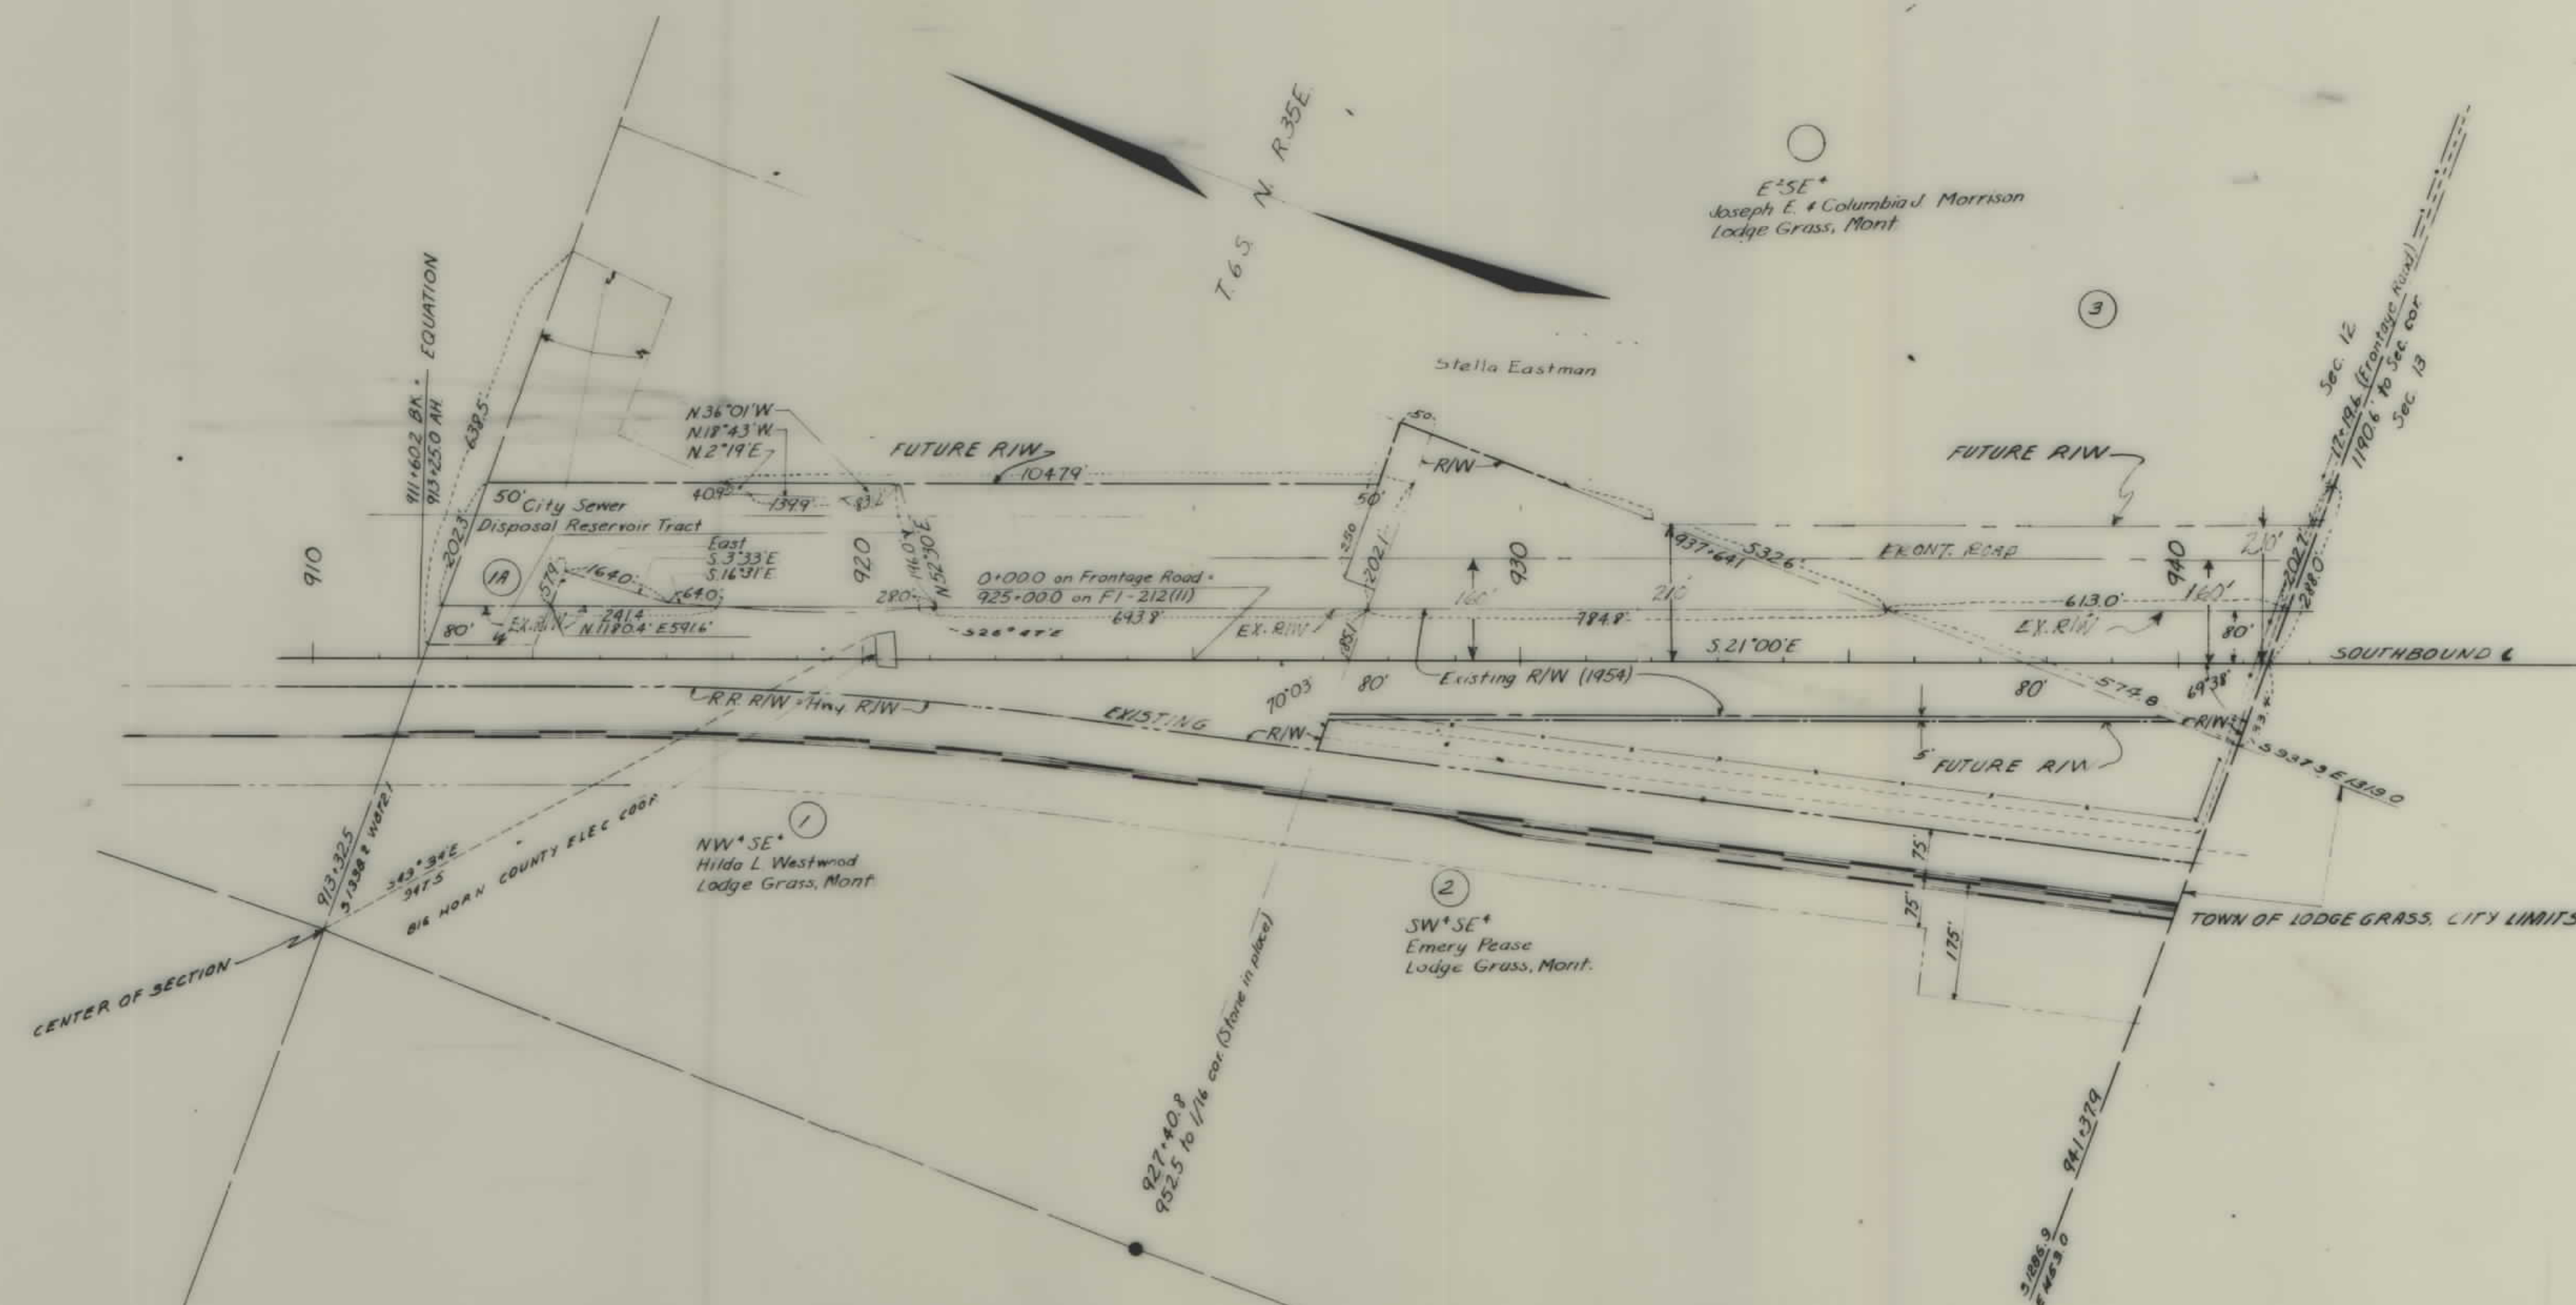

CONSTRUCTION LIMITS		STATE OF MONTANA	
TOP OF CUT -----		STATE HIGHWAY COMMISSION	
TOE OF FILL -----		LAND REQUIRED FOR RIGHT OF WAY	
MAP TRANS. TO R/W	_____	BIG HORN	COUNTY
MAP REVISED	_____	SCALE 1"=200' MAP COMPLETE	
B.P.R. APPROVAL	_____		

FED. ROAD DIST. NO.	STATE	FED. AID PROJECT NUMBERS		STATE NO.	SHEET NO.	TOTAL SHEETS
		CONST. NO.	R/W NO.			
8	MONT.		1-90-9(12) 517	8909-12	2	2

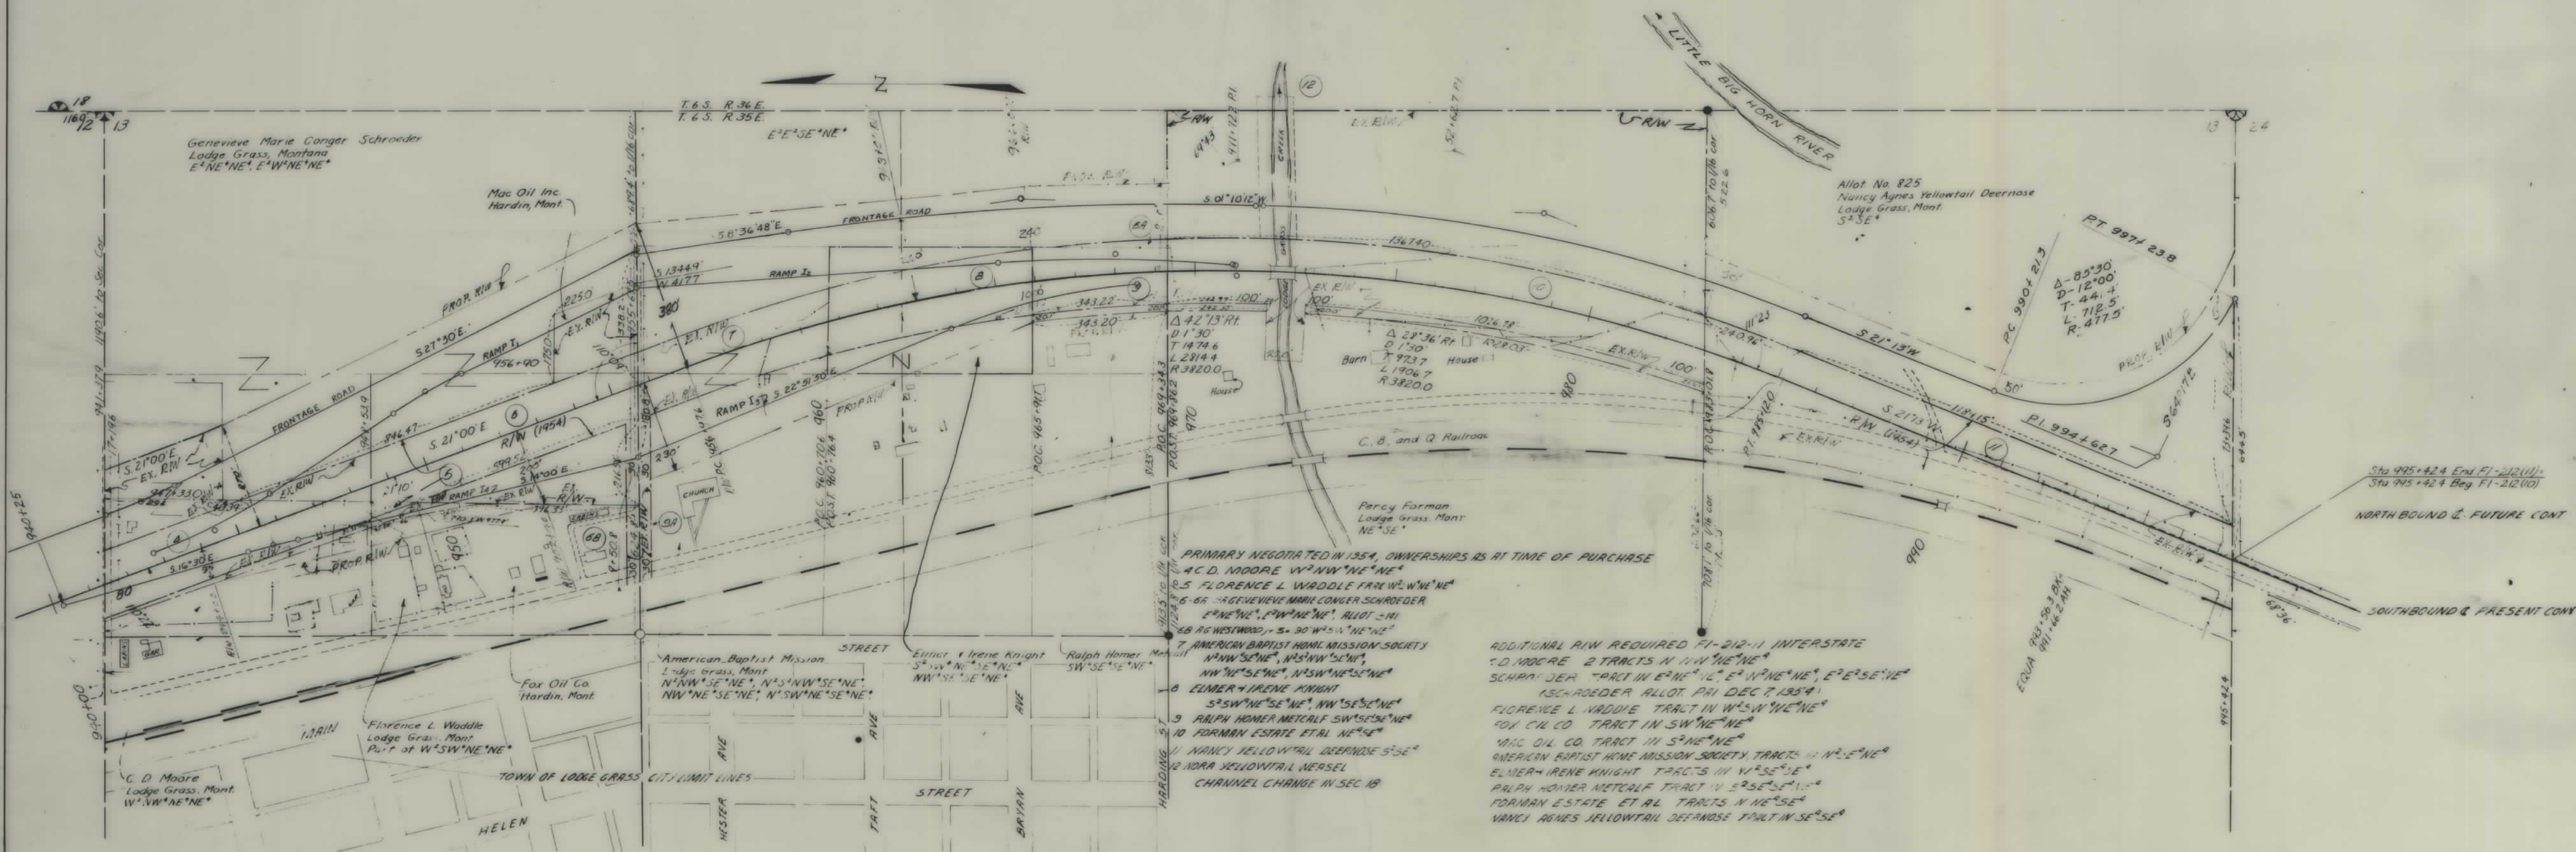

PRIMARY NEGOTIATED IN 1954, OWNERSHIPS AS AT TIME OF PURCHASE

1. C.D. MOORE 2 TRACTS IN NW 1/4 NE 1/4
 2. FLORENCE L. WADDLE TRACT IN NW 1/4 NE 1/4
 3. SCHROEDER TRACT IN E 1/4 NE 1/4, E 1/4 NE 1/4, E 1/4 SE 1/4
 4. SCHROEDER ALLOT PRI DEC 7 1954
 5. FLORENCE L. WADDLE TRACT IN W 1/4 NE 1/4
 6. FOX OIL CO. TRACT IN SW 1/4 NE 1/4
 7. MAC OIL CO. TRACT IN S 1/4 NE 1/4
 8. AMERICAN BAPTIST HOME MISSION SOCIETY TRACTS IN N 1/4 NE 1/4
 9. ELMER & IRENE KNIGHT TRACTS IN N 1/4 SE 1/4
 10. RALPH HOMER METCALF TRACT IN E 1/4 SE 1/4
 11. FORMAN ESTATE ET AL TRACTS IN NE 1/4 SE 1/4
 12. NANCY AGNES YELLOWTAIL DEERNOSE TRACT IN SE 1/4 SE 1/4

ADDITIONAL R/W REQUIRED FI-212-11 INTERSTATE
 C.D. MOORE 2 TRACTS IN NW 1/4 NE 1/4
 SCHROEDER TRACT IN E 1/4 NE 1/4, E 1/4 NE 1/4, E 1/4 SE 1/4
 SCHROEDER ALLOT PRI DEC 7 1954
 FLORENCE L. WADDLE TRACT IN W 1/4 NE 1/4
 FOX OIL CO. TRACT IN SW 1/4 NE 1/4
 MAC OIL CO. TRACT IN S 1/4 NE 1/4
 AMERICAN BAPTIST HOME MISSION SOCIETY TRACTS IN N 1/4 NE 1/4
 ELMER & IRENE KNIGHT TRACTS IN N 1/4 SE 1/4
 RALPH HOMER METCALF TRACT IN E 1/4 SE 1/4
 FORMAN ESTATE ET AL TRACTS IN NE 1/4 SE 1/4
 NANCY AGNES YELLOWTAIL DEERNOSE TRACT IN SE 1/4 SE 1/4

CONSTRUCTION LIMITS TOP OF CUT TOE OF FILL		STATE OF MONTANA STATE HIGHWAY COMMISSION LAND REQUIRED FOR RIGHT OF WAY BIG HORN COUNTY	
MAP TRANS. TO R/W		SCALE 1"=200' MAP COMPLETED	
MAP REVISED			
B.P.R. APPROVAL			

190-9(12)517 SHT 2 OF 2