


PLANS
NOT
TO
SCALE

STATE OF MONTANA
DEPARTMENT OF HIGHWAYS

RIGHT OF WAY PLANS
FEDERAL AID PROJECT NO. Q1-90-9(35)528
YELLOWSTONE CO. LINE — WYOMING STATE LINE
LODGE GRASS SOUTH
BIG HORN COUNTY


LENGTH 12.8 MILES

SCALES
HORIZONTAL: 1 Inch = 100 Feet

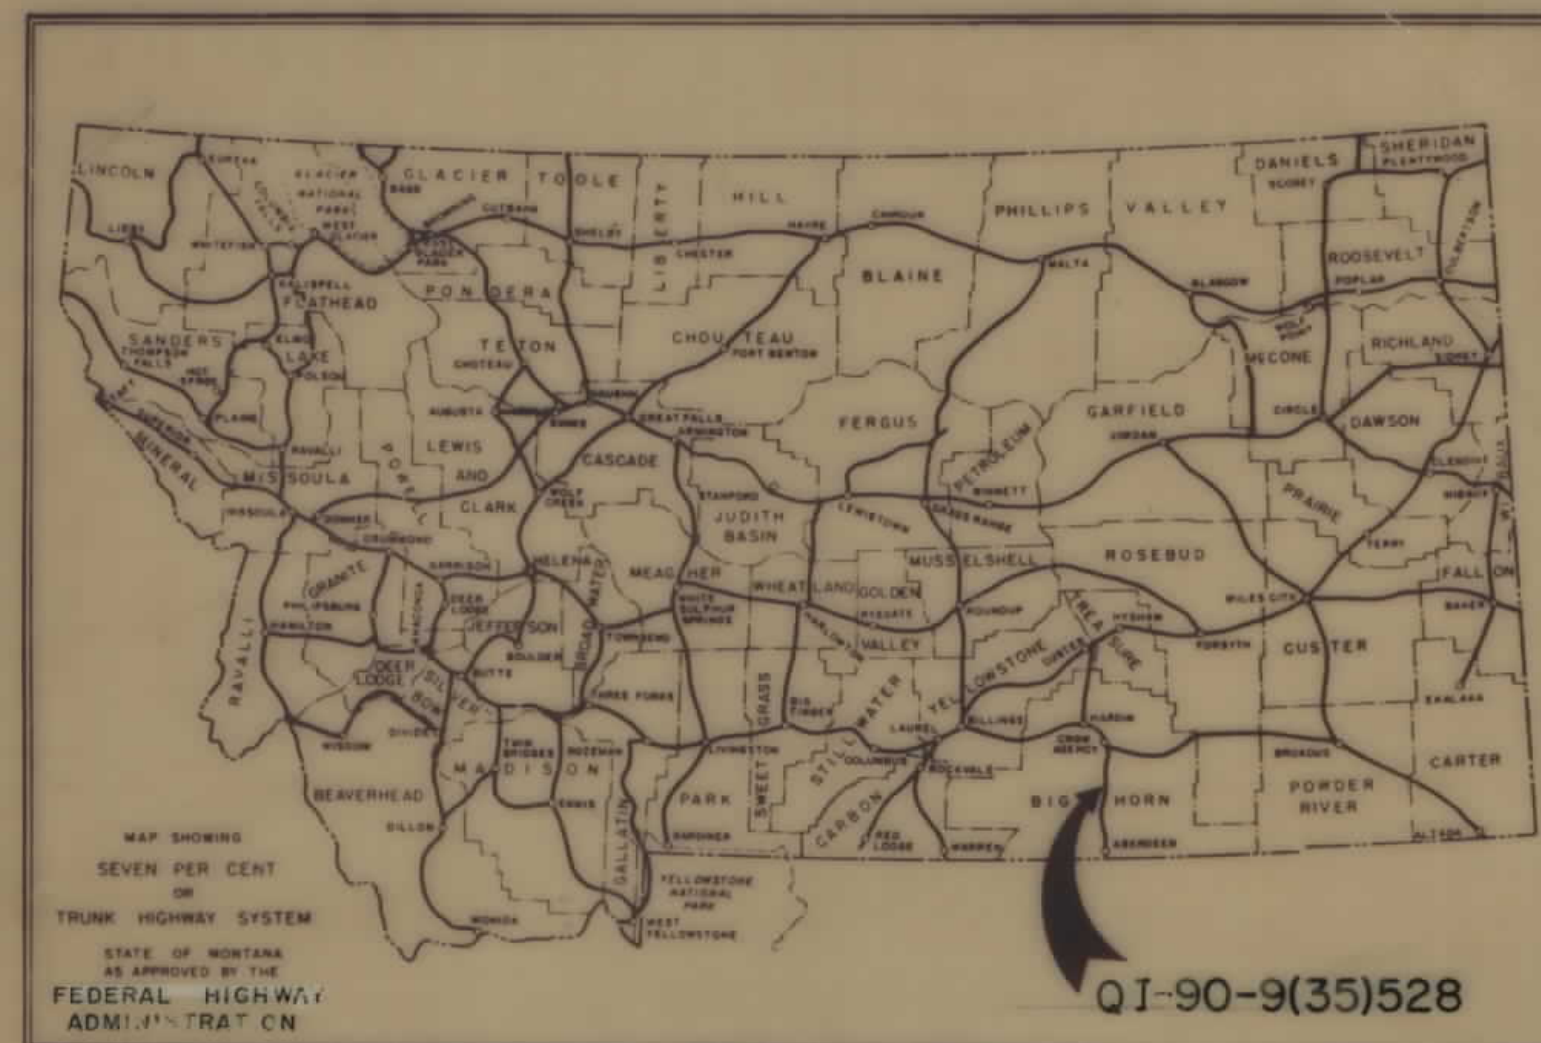

CONVENTIONAL SIGNS

RIGHT OF WAY LINE	---
CENTERLINE (C) OR PROJECTED LINE	---
STK'D. CENTERLINE	---
PARCEL NUMBER	---
OWNERSHIP BOUNDARY	---
R/W USE EXISTING R/W LT. OR RT.	---
PRESENT TRAVELED WAY (RT/W)	---
R/W LINE FENCED	---
RAILROAD R/W	---
CONSTRUCTION LIMITS	CUT --- FILL ---
FENCE LINE	---
CONTROL OF ACCESS WITH FENCE	---
CONTROL OF ACCESS WITHOUT FENCE	---
GATE IN FENCE	---
CATTLE GUARD=24'	---
STATE & NATIONAL BORDER LINES	---
CITY OR TOWN LIMITS LINE	---
COUNTY LINE	---
RESERVATION LINE	---
TOWNSHIP & SECTION LINE	---
1/2 SECTION LINE	---
1/4 SECTION LINE	---
SECTION CORNER	---
1/4 SECTION COR.	---
1/8 SECTION COR.	---
CENTER OF SECTION	---
TELEPHONE OR TELEGRAPH POLES IN PLACE	---
POWER POLES IN PLACE	---
TEL. OR TEL. OR POWER POLES TO BE MOVED	---
NEW PIPES	---
OLD PIPES IN PLACE	---
OUTLET DITCH	---
INLET DITCH	---
DITCHES	---
CHANNEL CHANGES	---
BRIDGE	---
RAILROADS	---

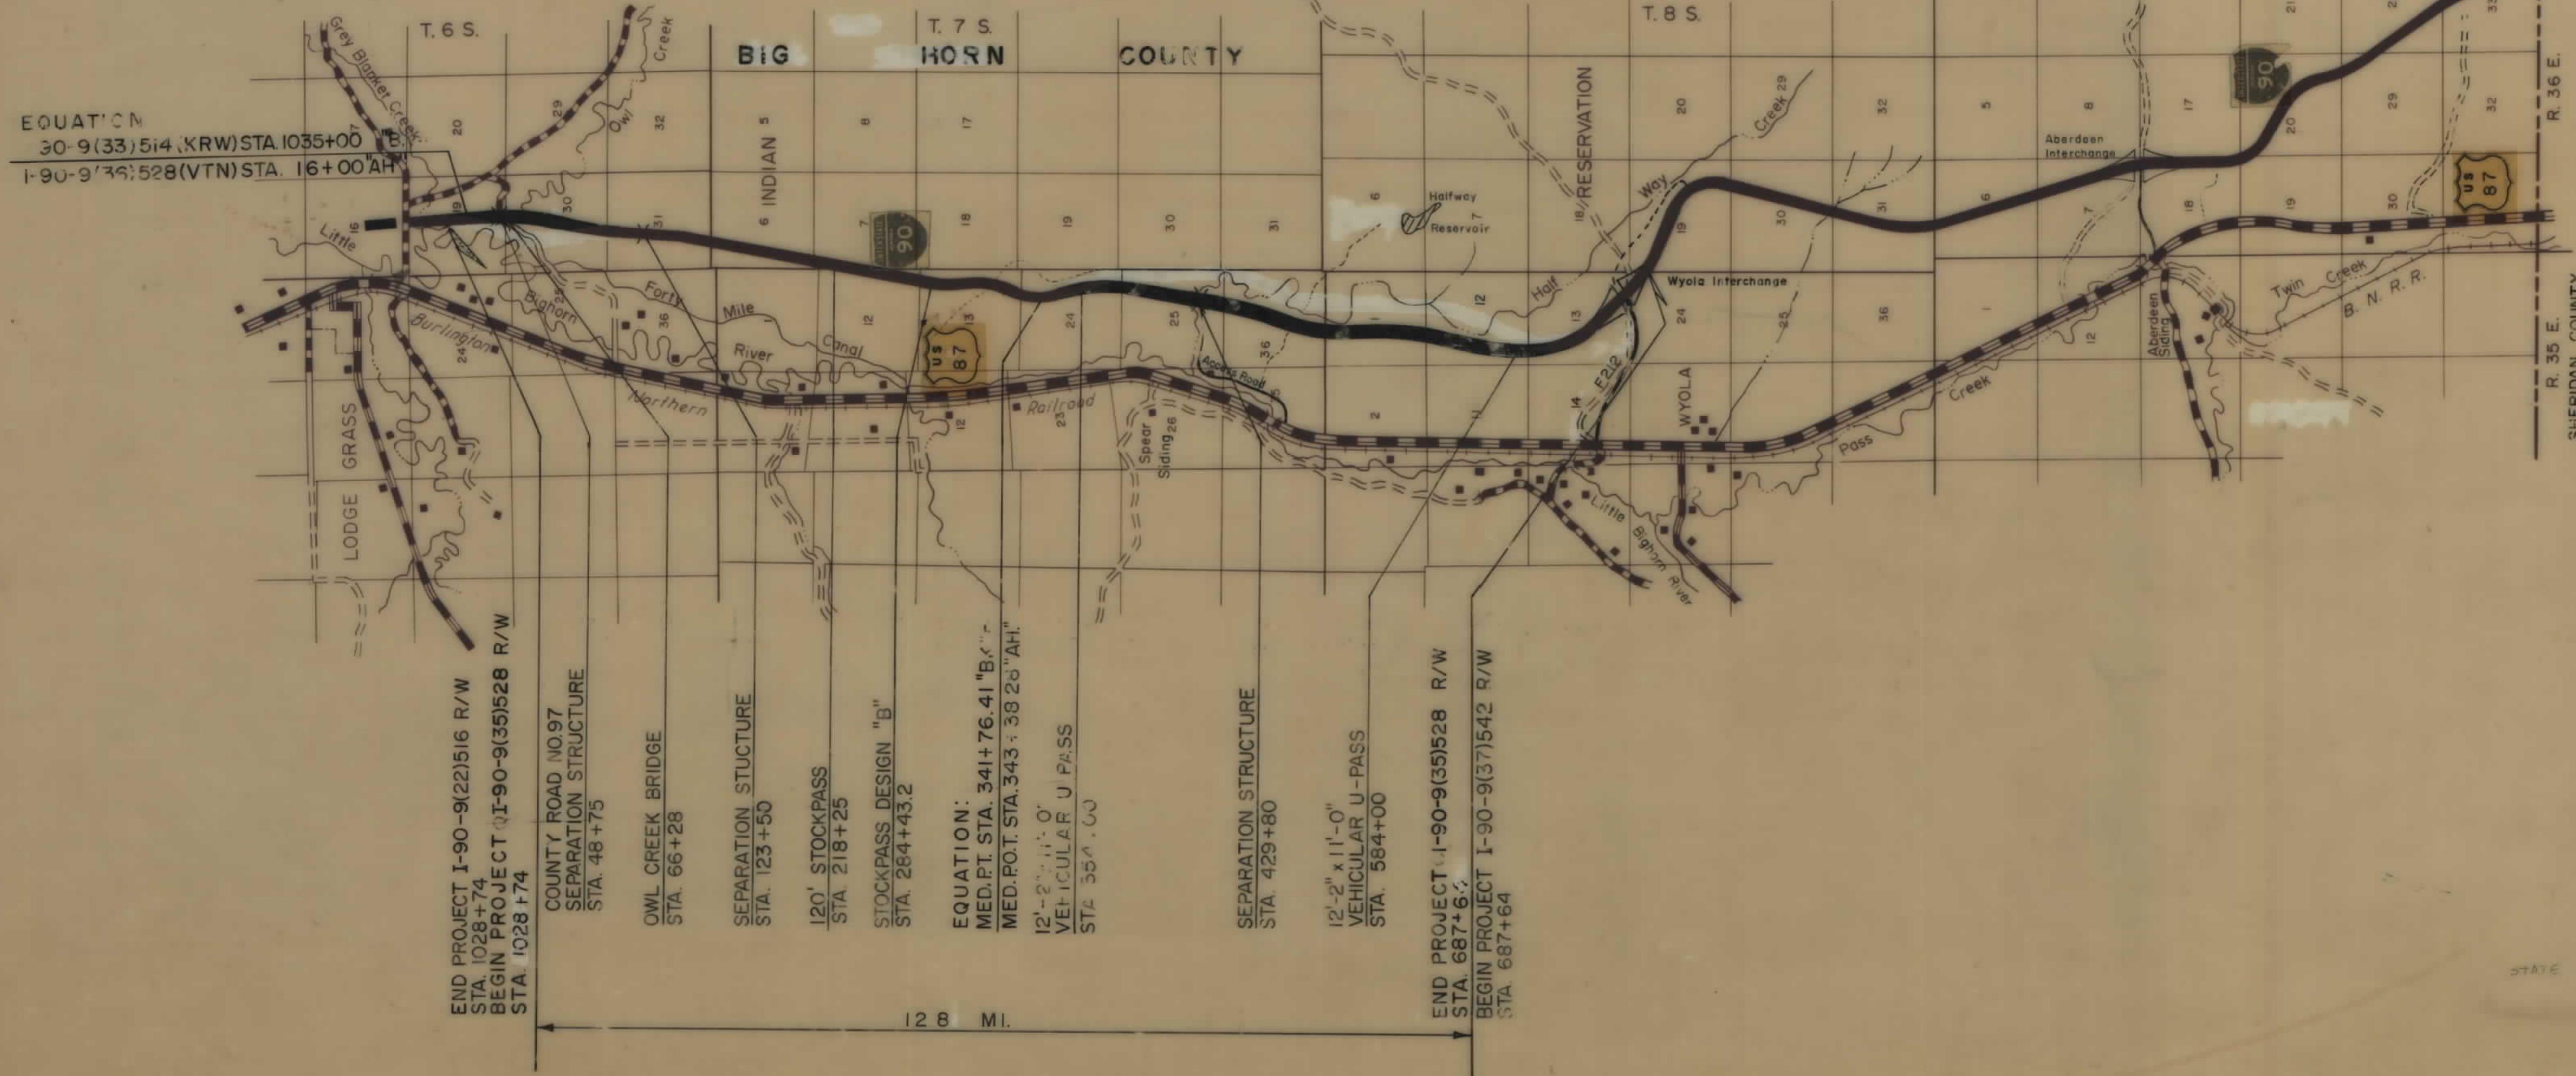

SEE SHEETS NO. Q1-90-9(35)528
OWNERSHIP INDEX

STATE OF MONTANA DEPARTMENT OF HIGHWAYS	
APPROVED: 9-25 1973 H.J. ANDERSON DIRECTOR OF HIGHWAYS BY: [Signature] ADMINISTRATOR ENGINEERING DIVISION	
U.S. DEPARTMENT OF TRANSPORTATION FEDERAL HIGHWAY ADMINISTRATION	
APPROVED: DIVISION ENGINEER	DATE


vti inc. Helena Montana

Q1-90-9(35)528 SHT 1 OF 27

OWNERSHIPS										NAME		SHEET		DESCRIPTION	
PARCEL	OWNER OR ALLOTTEE	ADDRESS	TOTAL ACRES	GROSS TAKE ACRES	P. T. W. ACRES	NET TAKE ACRES	REMAINDER			LESSEE	NUMBER				
1	WESTWOOD CATTLE CO.	Lodge Grass, Montana	442.4											T6S, R36E, Sec. 19, 5E 1/4, 5 1/2 NE 1/4, Lot 1, SE 1/4 NW 1/4 E 1/4	
2	KENNEDY CATTLE CO.	Box 847 Sheridan Wyoming	523.0											T6S, R36E, Sec. 30, Lots 2, 3, 4, E 1/4, 1/2 NE 1/4, E 1/4 NW 1/4 E 1/4	
3	LIZZIE FLATHEAD WOMAN		120							KENNEDY	7, 8			T6S, R36E, Sec. 31, 1/2 NE 1/4, NE 1/4 NE 1/4	
4	FIRE FISH		40							KENNEDY	8			T6S, R36E, Sec. 31, 5E 1/4 NW 1/4	
5	WESTWOOD CATTLE CO.	Lodge Grass, Montana	319.3											T6S, R36E, Sec. 31, Lot 3, 5E 1/4 NE 1/4, NE 1/4 SW 1/4, NE 1/4 E 1/4	
6	FLATHEAD WOMAN		158.8											T6S, R36E, Sec. 31, Lot 4, 5E 1/4 SW 1/4, 5 1/2 SE 1/4	
7	STIKES IN A CROWD		74.3							MANALIS	9			T7S, R36E, Sec. 6, 5E 1/4 NW 1/4, Lot 3	
8	ARM AROUND THE NECK		74.6							MANALIS	9, 10			T7S, R36E, Sec. 6, Lots 4 & 5	
9	OLD CROW		212.5							MANALIS	10, 11			T7S, R36E, Sec. 6, Lots 6 & 7, E 1/2 SW 1/4, NW 1/4 SE 1/4, N 1/2 SW 1/4 SE 1/4	
10	SIMON OLD CROW	Lodge Grass, Montana	114.4							BROWN	11			T7S, R36E, Sec. 7, Lot 1, NE 1/4 NW 1/4, NW 1/4 NE 1/4	
11	CRAIG OLD CROW	Lodge Grass, Montana	153.1											T7S, R36E, Sec. 12, Lots 1 & 2, 5 1/2 NE 1/4	
12	FINDS ALL OLD CROW		195.4							KENNEDY	11, 12			T7S, R36E, Sec. 7, Lot 2, 5E 1/4 NW 1/4, 5 1/2 NE 1/4, NE 1/4 NE 1/4	
13	EDMOND OLD CROW	Lodge Grass, Montana	150.7							BROWN	12			T7S, R36E, Sec. 7, Lots 3 & 4, E 1/2 SW 1/4	
14	ANNA PLENTYGOOD	Lodge Grass, Montana	160											T7S, R36E, Sec. 12, 5E 1/4	
15	DOROTHY LUCILLE OLD CROW		247							J. LAUGHERY	13, 14			T7S, R36E, Sec. 13, NE 1/4, N 1/2 SE 1/4	
16	HELEN EGGART	820 3rd St. West Roundup, Mont.	232.5											T7S, R36E, Sec. 13, Lot 1, 5E 1/4 SW 1/4, SW 1/4 SE 1/4, Sec. 24 - Lot 1, NE 1/4 NW 1/4, NW 1/4 NE 1/4	
17	JACK LAUGHERY	Lodge Grass, Montana	40											T7S, R36E, Sec. 13, 5E 1/4 SE 1/4	
18	HANNAH COMES FROM ABOVE		155.3							J. LAUGHERY	15			T7S, R36E, Sec. 24, Lot 2, 5E 1/4 NW 1/4, 5 1/2 NE 1/4	
19	PETER LEFTHAND		154.7							S. LAUGHERY	15, 16			T7S, R36E, Sec. 24, Lot 3, NE 1/4 SW 1/4, N 1/2 SE 1/4	
20	MEDICINE TAIL LEFTHAND		154.0							LEFTHAND	16			T7S, R36E, Sec. 24, Lot 4, 5E 1/4 SW 1/4, 5 1/2 SE 1/4	
21	CROW TRIBE		609.6							SMALL	16, 17, 18			T7S, R36E, Sec. 35, Lots 1, 2, 3, 4, E 1/2 W 1/2 E 1/2	
22	MRS FRANK SUCHER		221.0							SCOTT	18, 19			T7S, R36E, Sec. 35, Lots 1 & 2, E 1/2 NW 1/4, W 1/2 NE 1/4	
23	BELLE SUCHER		109.5							SCOTT	19, 20			T7S, R36E, Sec. 36, Lot 3, NE 1/4 SW 1/4, NW 1/4 SE 1/4	
24	IDA WRINKLEFACE	Wyola, Montana	120							SCOTT	20			T7S, R36E, Sec. 36, 5E 1/4 SW 1/4, 5 1/2 SE 1/4	
25	BECKER LITTLELIGHT		128.3							E. MURDOCK	20			T6S, R36E, Sec. 1, Lots 1, 2, 3 & 4	
26	STOPS ON THE WATER		40							SCOTT	20, 21			T6S, R36E, Sec. 1, SW 1/4 NE 1/4	
27	STOPS ON THE WATER		80							SCOTT	22			T6S, R36E, Sec. 1, E 1/2 SW 1/4	
28	BESSIE CAROLINE LITTLELIGHT		320							SCOTT	21, 22			T6S, R36E, Sec. 1, 5E 1/4 NE 1/4, SE 1/4	
29	HELEN S. EGGART		360											T7S, R36E, Sec. 35, 5 1/2, Sec. 34 SE 1/4 SE 1/4	
30	JOE E. HORE		147											T7S, R36E, Sec. 35, N 1/2 EXCEPT THAT PARCELING WEST OF C&N R/W	
31	DELETED														
32	FRANCIS WESTWOOD	Lodge Grass, Mont.	600											T6S, R36E, Sec. 29 SW 1/4, W 1/4 NW 1/4, Sec. 30, NE 1/4 SE 1/4, Sec. 32, W 1/4 NE 1/4, SE 1/4 NW 1/4	
33	WALTER O. GREEN, JR.		40												

FED. ROAD DIST. NO.	STATE	FED. AID PROJECT NUMBERS	STATE NO.	SHEET NO.	TOTAL SHEETS
8	MONT.	CONST. NO. I-90-9(35)528 R/W NO. 1-90-9(35)528		2	27

LODGE GRASS SOUTH

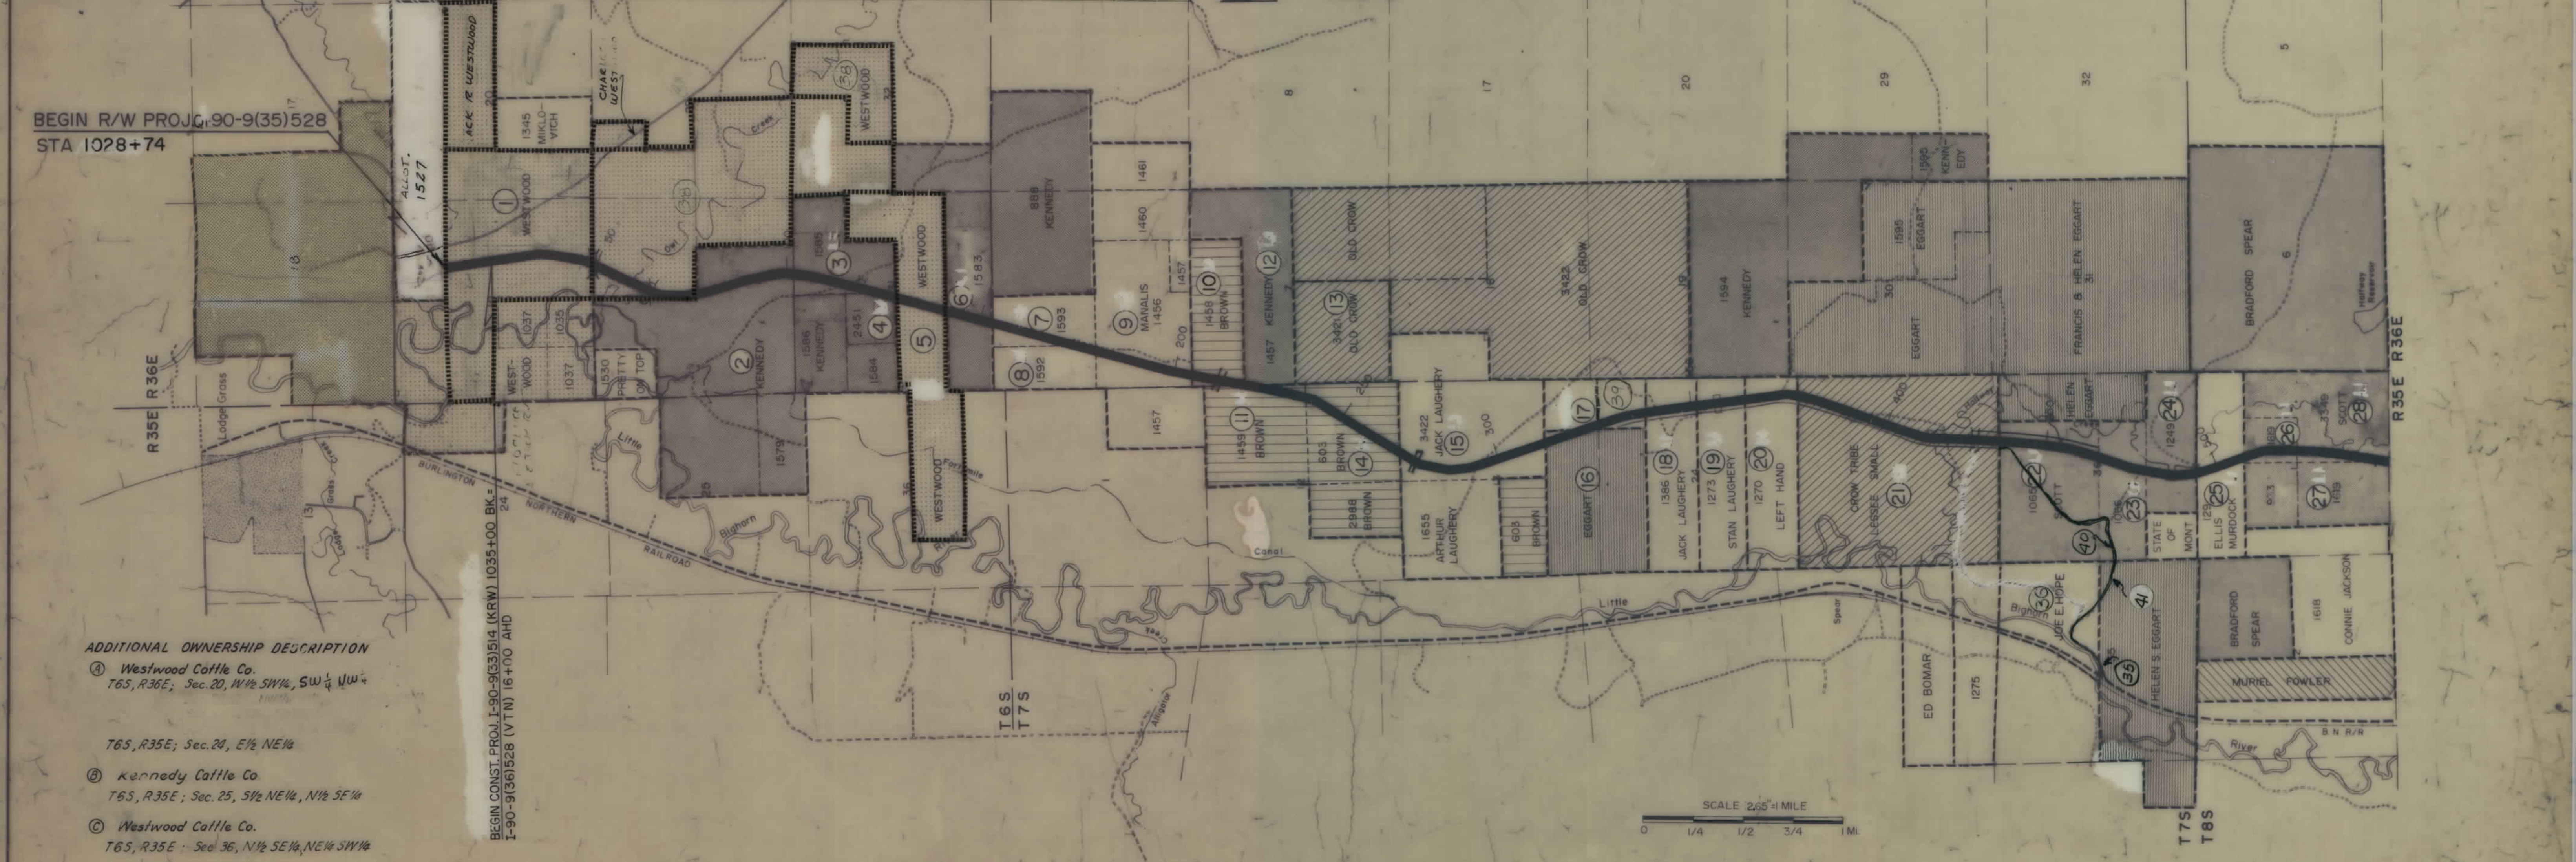

ADDITIONAL OWNERSHIP DESCRIPTION

① Westwood Cattle Co.
T6S, R36E; Sec. 20, W 1/2 SW 1/4, SW 1/4 NW 1/4

T6S, R36E; Sec. 24, E 1/2 NE 1/4

② Kennedy Cattle Co.
T6S, R36E; Sec. 25, 5 1/2 NE 1/4, N 1/2 SE 1/4

③ Westwood Cattle Co.
T6S, R36E; Sec. 36, N 1/2 SE 1/4, NE 1/4 SW 1/4

LEGEND	
②	FEE OWNERS
⑥	ALLOTMENT OWNERS
---	OWNER SHIP OR LESSEE LIMIT
---	ALLOTMENT LIMIT
1592	ALLOTMENT NUMBER
ZTP	TOTAL OWNED OR LESSEED

CONSTRUCTION LIMITS		STATE OF MONTANA	
TOP OF CUT		DEPARTMENT OF HIGHWAYS	
TOE OF FILL		LAND REQUIRED FOR RIGHT OF WAY	
MAP TRANS TO R/W		BIG HORN COUNTY	
MAP REVISED STATE 11-19-73, 3-13-74, 9-13-74		MAP COMPLETED	
B. P. R. APPROVAL 7-25-75			


OWNERSHIPS									CONST. EASEMENT	
PARCEL	NAME	ADDRESS	TOTAL ACRES	GROSS TAKE ACRES	P. T. W. ACRES	NET TAKE ACRES	REMAINDER		LEFT	RIGHT
1	WESTWOOD CATTLE CO.	LODGE GRASS, MONTANA	SEE	SHEET 6						0.6
38	FLORENCE WESTWOOD	" " "	"	"	"					

CURVE DATA MED. & I-90
 P.I. Sta. 45+96.03
 $\Delta = 32^\circ 34' 40''$ RT.
 $\Delta_c = 26^\circ 34' 40''$
 $D_c = 2^\circ 00'$
 $L_c = 1328.89'$
 $\theta_s = 3^\circ 00'$
 $L_s = 300.00'$
 $T_s = 987.55'$
 $E_s = 121.18'$
 $R_c = 2865.00'$

FED. ROAD DIST. NO.	STATE	FED. AID PROJECT NUMBERS		STATE NO.	SHEET NO.	TOTAL SHEETS
		CONST. NO.	R/W NO.			
8	MONT.	I-90-9(36)528	I-90-9(35)528		5	27

LODGE GRASS SOUTH

COUNTY ROAD N° 97 RELOCATION CURVE DATA
 P.I. 497+74.61
 $\Delta = 17^\circ 35' 47''$ RT.
 $D = 7^\circ 30'$
 $T = 118.25'$
 $L = 234.62'$
 $R = 764.00'$
 P.I. 502+40.31
 $\Delta = 46^\circ 48' 00''$ LT.
 $D = 15^\circ 00'$
 $T = 165.31'$
 $L = 312.00'$
 $R = 382.00'$
 P.I. 505+11.40
 $\Delta = 29^\circ 12' 13''$ RT.
 $D = 12^\circ 00'$
 $T = 124.40'$
 $L = 243.36'$
 $R = 477.50'$

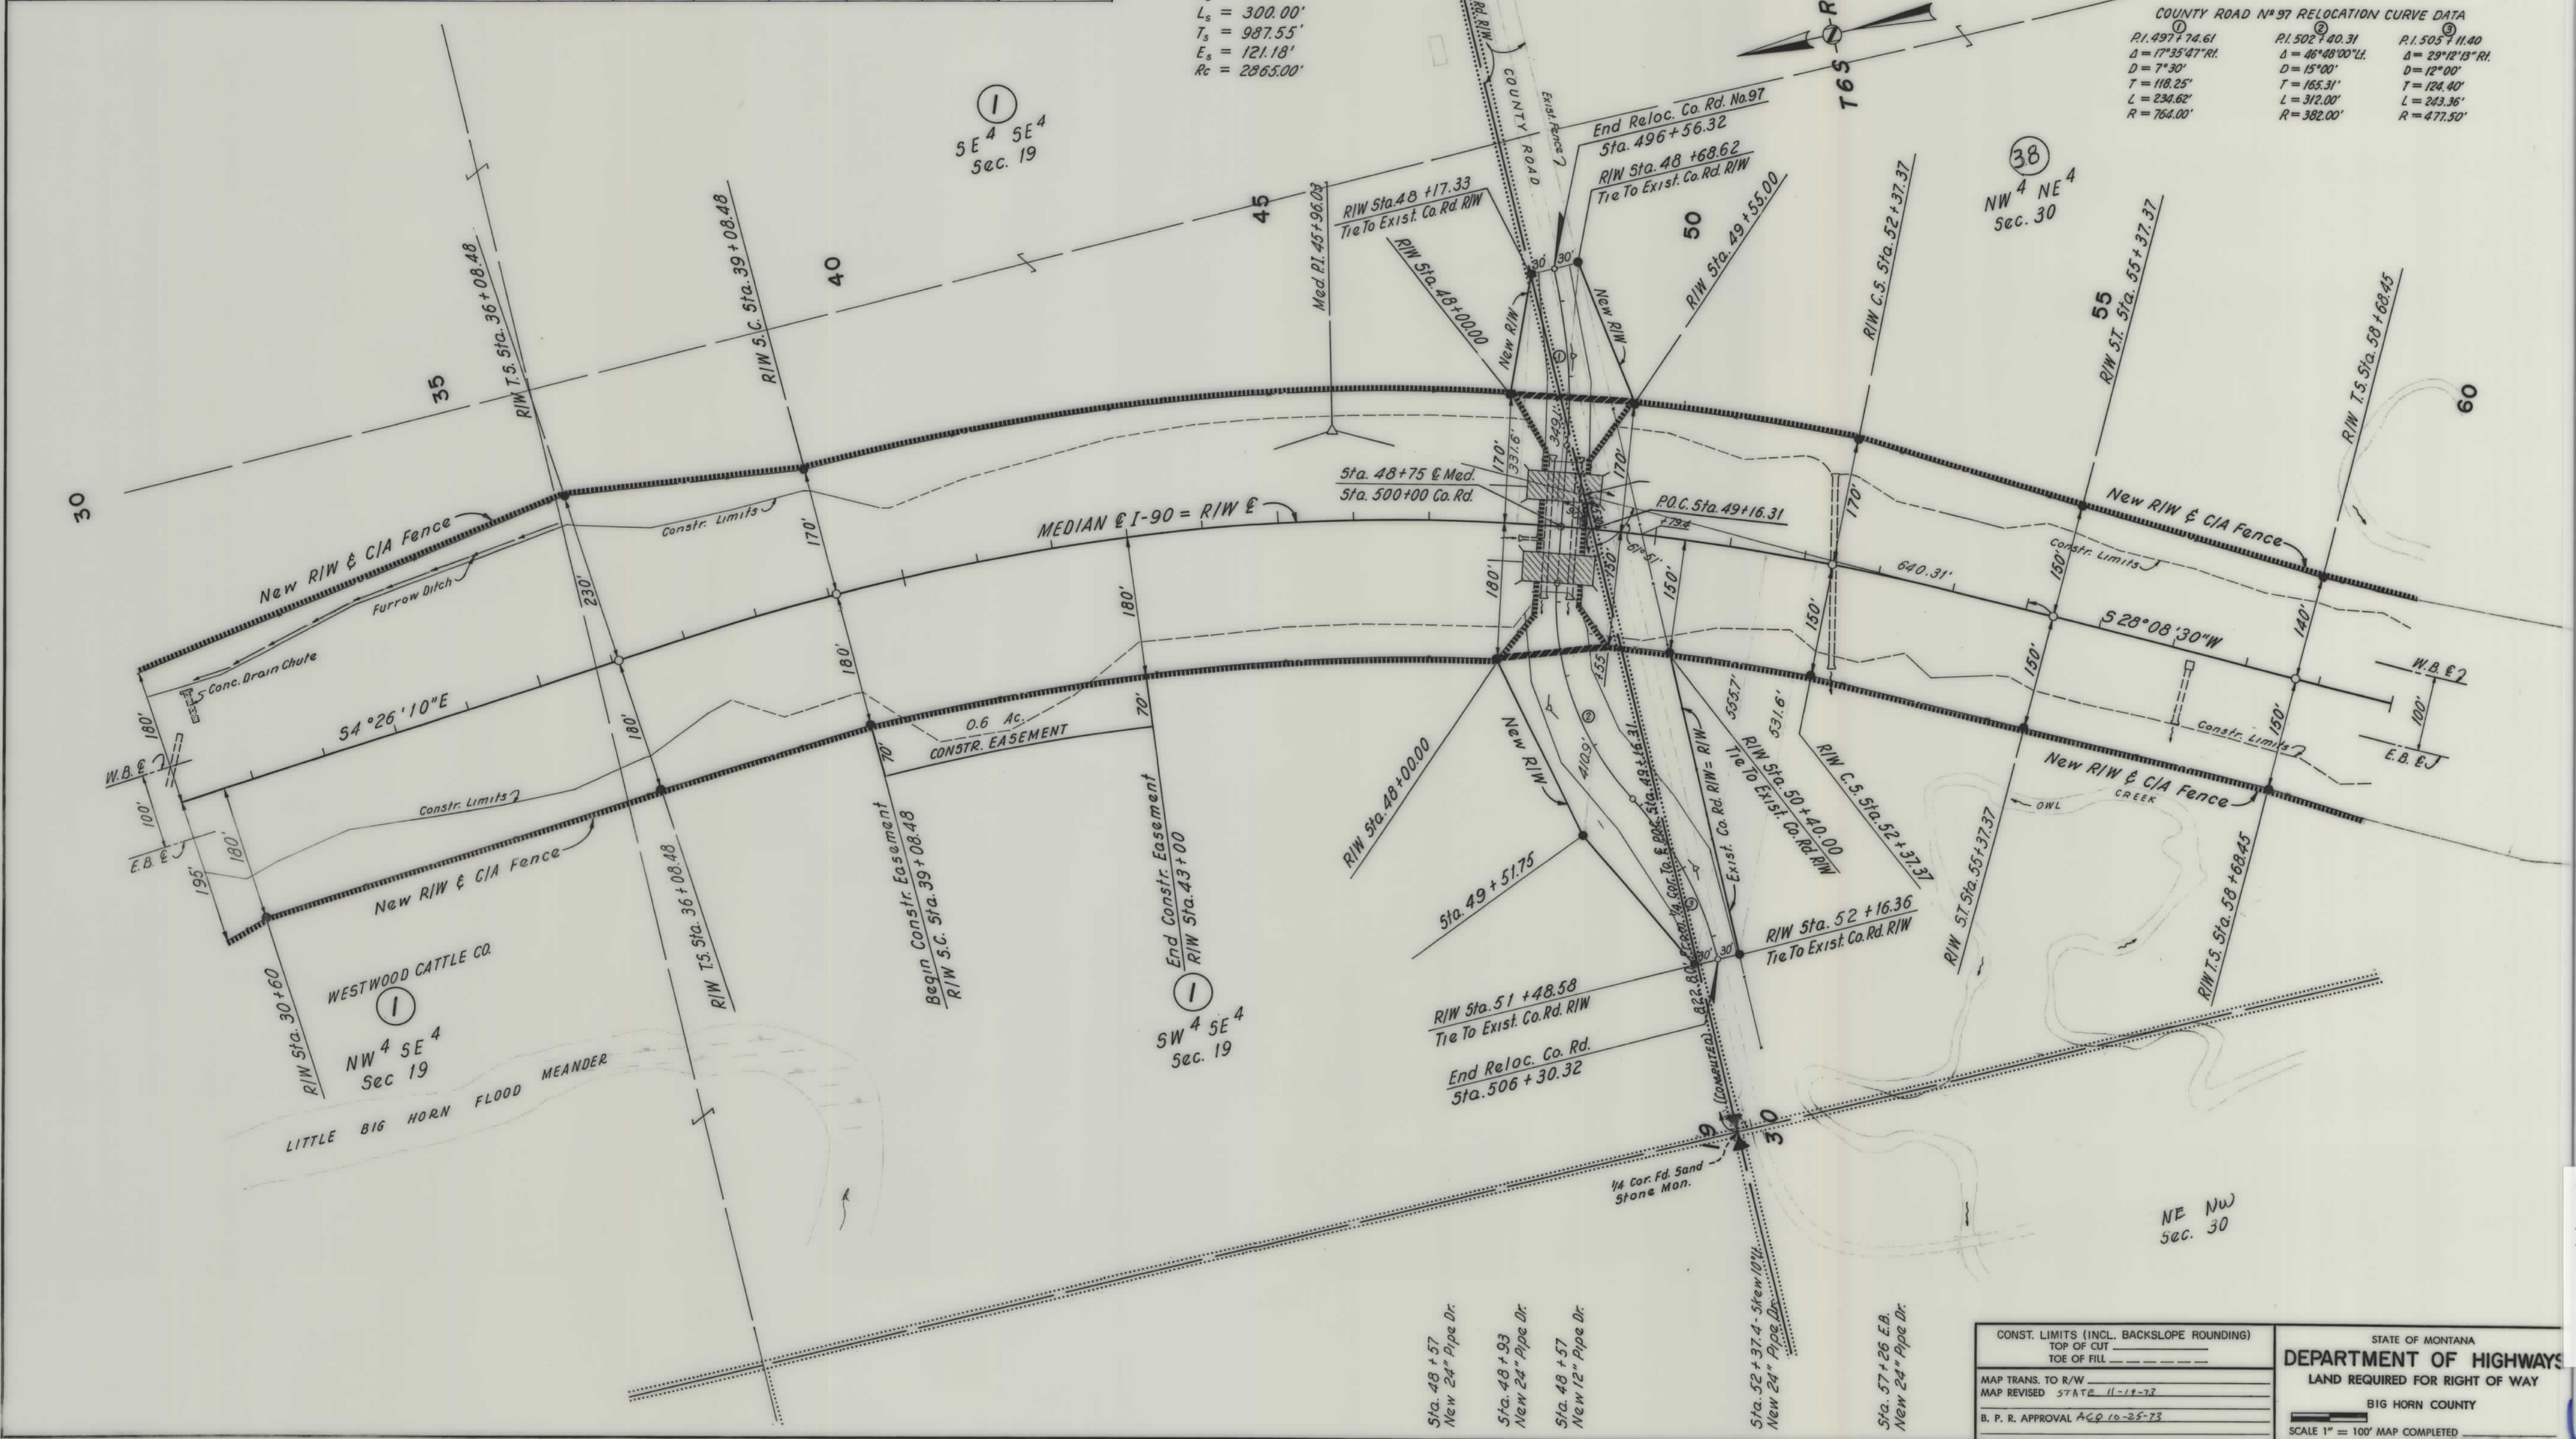

CONST. LIMITS (INCL. BACKSLOPE ROUNDING)
 TOP OF CUT
 TOE OF FILL

MAP TRANS. TO R/W
 MAP REVISED STATE 11-18-72
 B. P. R. APPROVAL ACP 10-25-73

STATE OF MONTANA
 DEPARTMENT OF HIGHWAYS
 LAND REQUIRED FOR RIGHT OF WAY
 BIG HORN COUNTY
 SCALE 1" = 100' MAP COMPLETED

OWNERSHIPS									
PARCEL	NAME	ADDRESS	TOTAL ACREAGE	GROSS TAKE ACREAGE	P. T. W. ACREAGE	NET TAKE ACREAGE	REMAINDER		CONST. EASEMENT
							LEFT	RIGHT	
1	WESTWOOD CATTLE CO.	LODGE GRASS, MONTANA	442.4	29.3	0	27.3	269.6	243.5	0.6
2	KENNEDY CATTLE CO.	BOX 847 SHERIDAN, WYOMING	520	27.6		27.6	36.4	456.0	
38	FLORENCE WESTWOOD	LODGE GRASS, MONTANA	600	27.2	1.3	26.9	562.8	10.0	


See Sheet No. 7

CURVE DATA MED. E I-90
 P.I. Sta. 71 + 03.70
 $\Delta = 49^\circ 36' 30''$ L.
 $\Delta_c = 40^\circ 51' 30''$
 $D_c = 2^\circ 30''$
 $L_c = 1634.33'$
 $\theta_s = 4^\circ 22' 30''$
 $L_s = 350.00'$
 $T_s = 1235.25'$
 $E_s = 235.39'$
 $R_c = 2292.00'$

Sta 82 + 27.3 Med. E
 6" Pwr. Lines X-117g
 Low Wire Elev. 3478.8

FED. ROAD DIST. NO.	STATE	FED. AID PROJECT NUMBERS		STATE NO.	SHEET NO.	TOTAL SHEETS
		CONST. NO.	R/W NO.			
8	MONT.	I-90-9(36)528	Q1-90-9(35)528		6	27

LODGE GRASS SOUTH

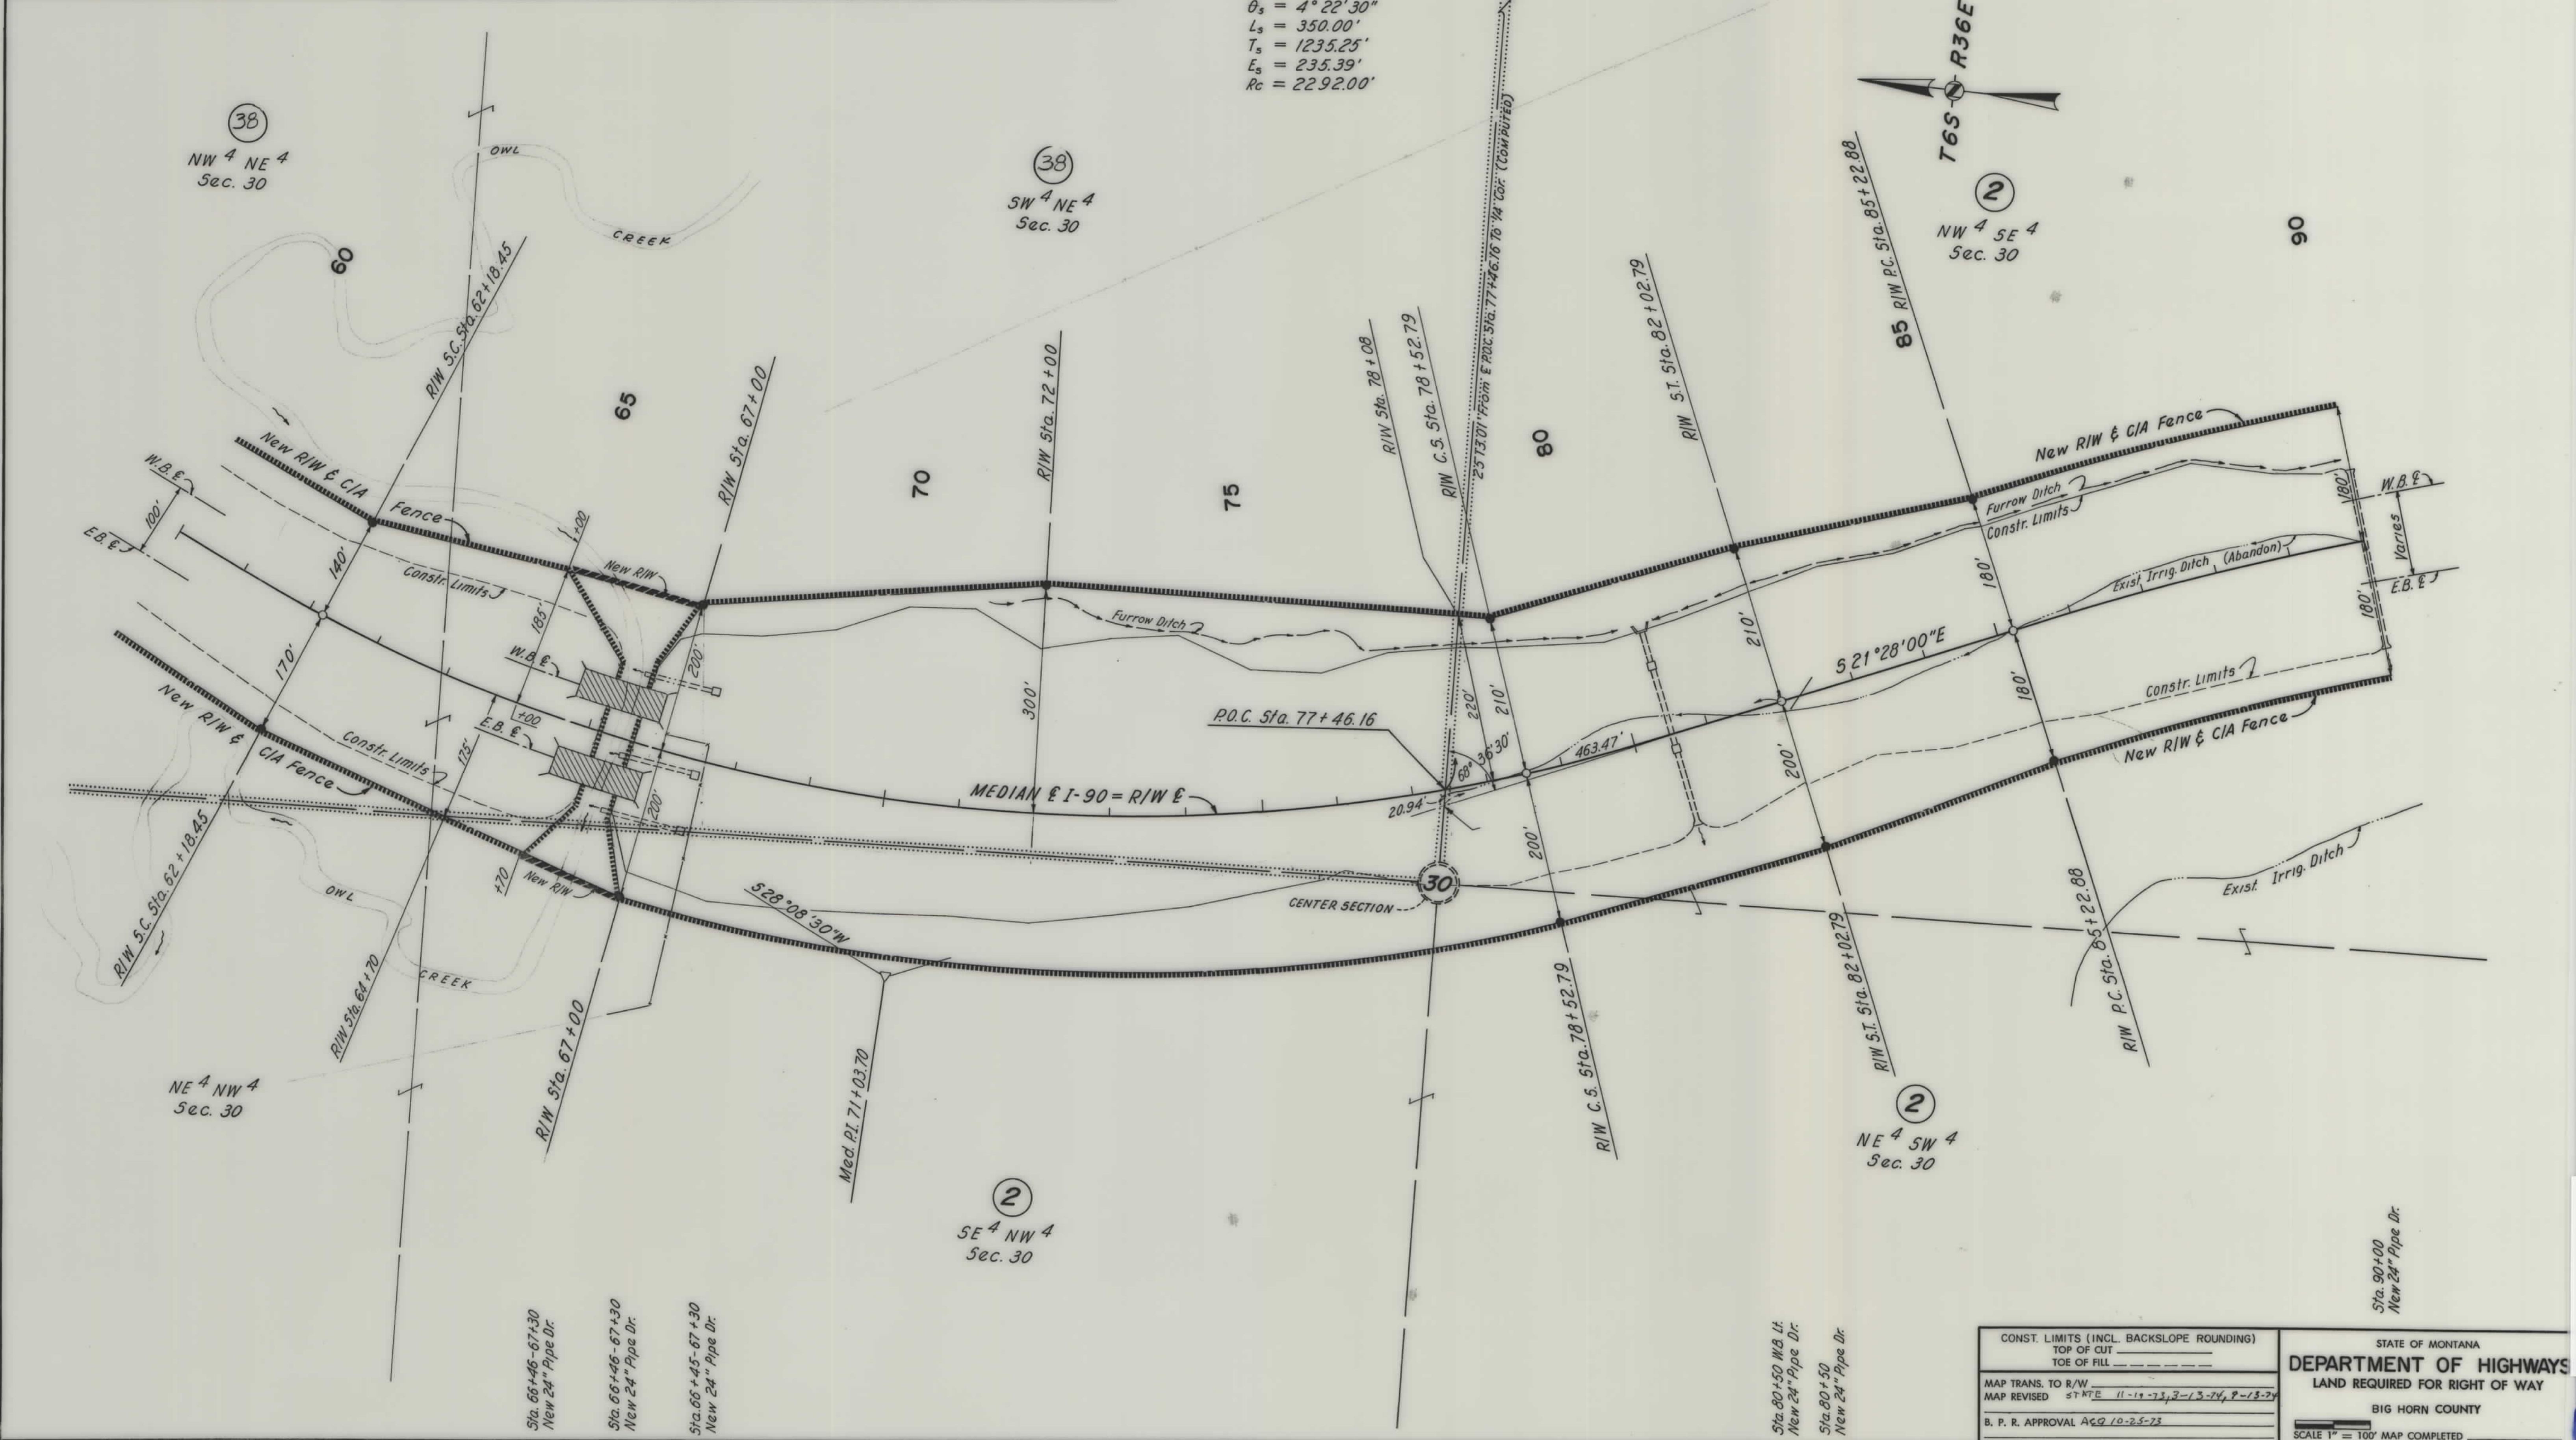

CONST. LIMITS (INCL. BACKSLOPE ROUNDING)	TOP OF CUT
	TOE OF FILL
MAP TRANS. TO R/W	MAP REVISED
B. P. R. APPROVAL A-29 10-25-73	

STATE OF MONTANA
 DEPARTMENT OF HIGHWAYS
 LAND REQUIRED FOR RIGHT OF WAY
 BIG HORN COUNTY
 SCALE 1" = 100' MAP COMPLETED


OWNERSHIPS							
PARCEL	NAME	ADDRESS	TOTAL ACREAGE	GROSS TAKE ACREAGE	P. T. W. ACREAGE	NET TAKE ACREAGE	REMAINDER
							LEFT RIGHT
2	KENNEDY CATTLE CO.	BOX 847 SHERIDAN, WYOMING	523.0	27.6		27.6	36.4 459.0
3	LIZZIE FLATHEAD WOMAN		120	24.1		24.1	81.7 14.1

See Sheet No. 8

Fd. Sand Stone Mon.
1' North & 2.5' East
of Fence Int.

CURVE DATA MED. & I-90
P.I. Sta. 101 + 01.28
 $\Delta = 38^{\circ}00'00''$ R.L.
 $D = 1^{\circ}15'$
 $T = 1578.40'$
 $L = 3040.00'$
 $R = 4584.00'$

FED. ROAD DIST. NO.	STATE	FED. AID PROJECT NUMBERS		STATE NO.	SHEET NO.	TOTAL SHEETS
		CONST. NO.	R/W NO.			
8	MONT.	1-90-9(36)528	Q1-90-9(35)528		7	27

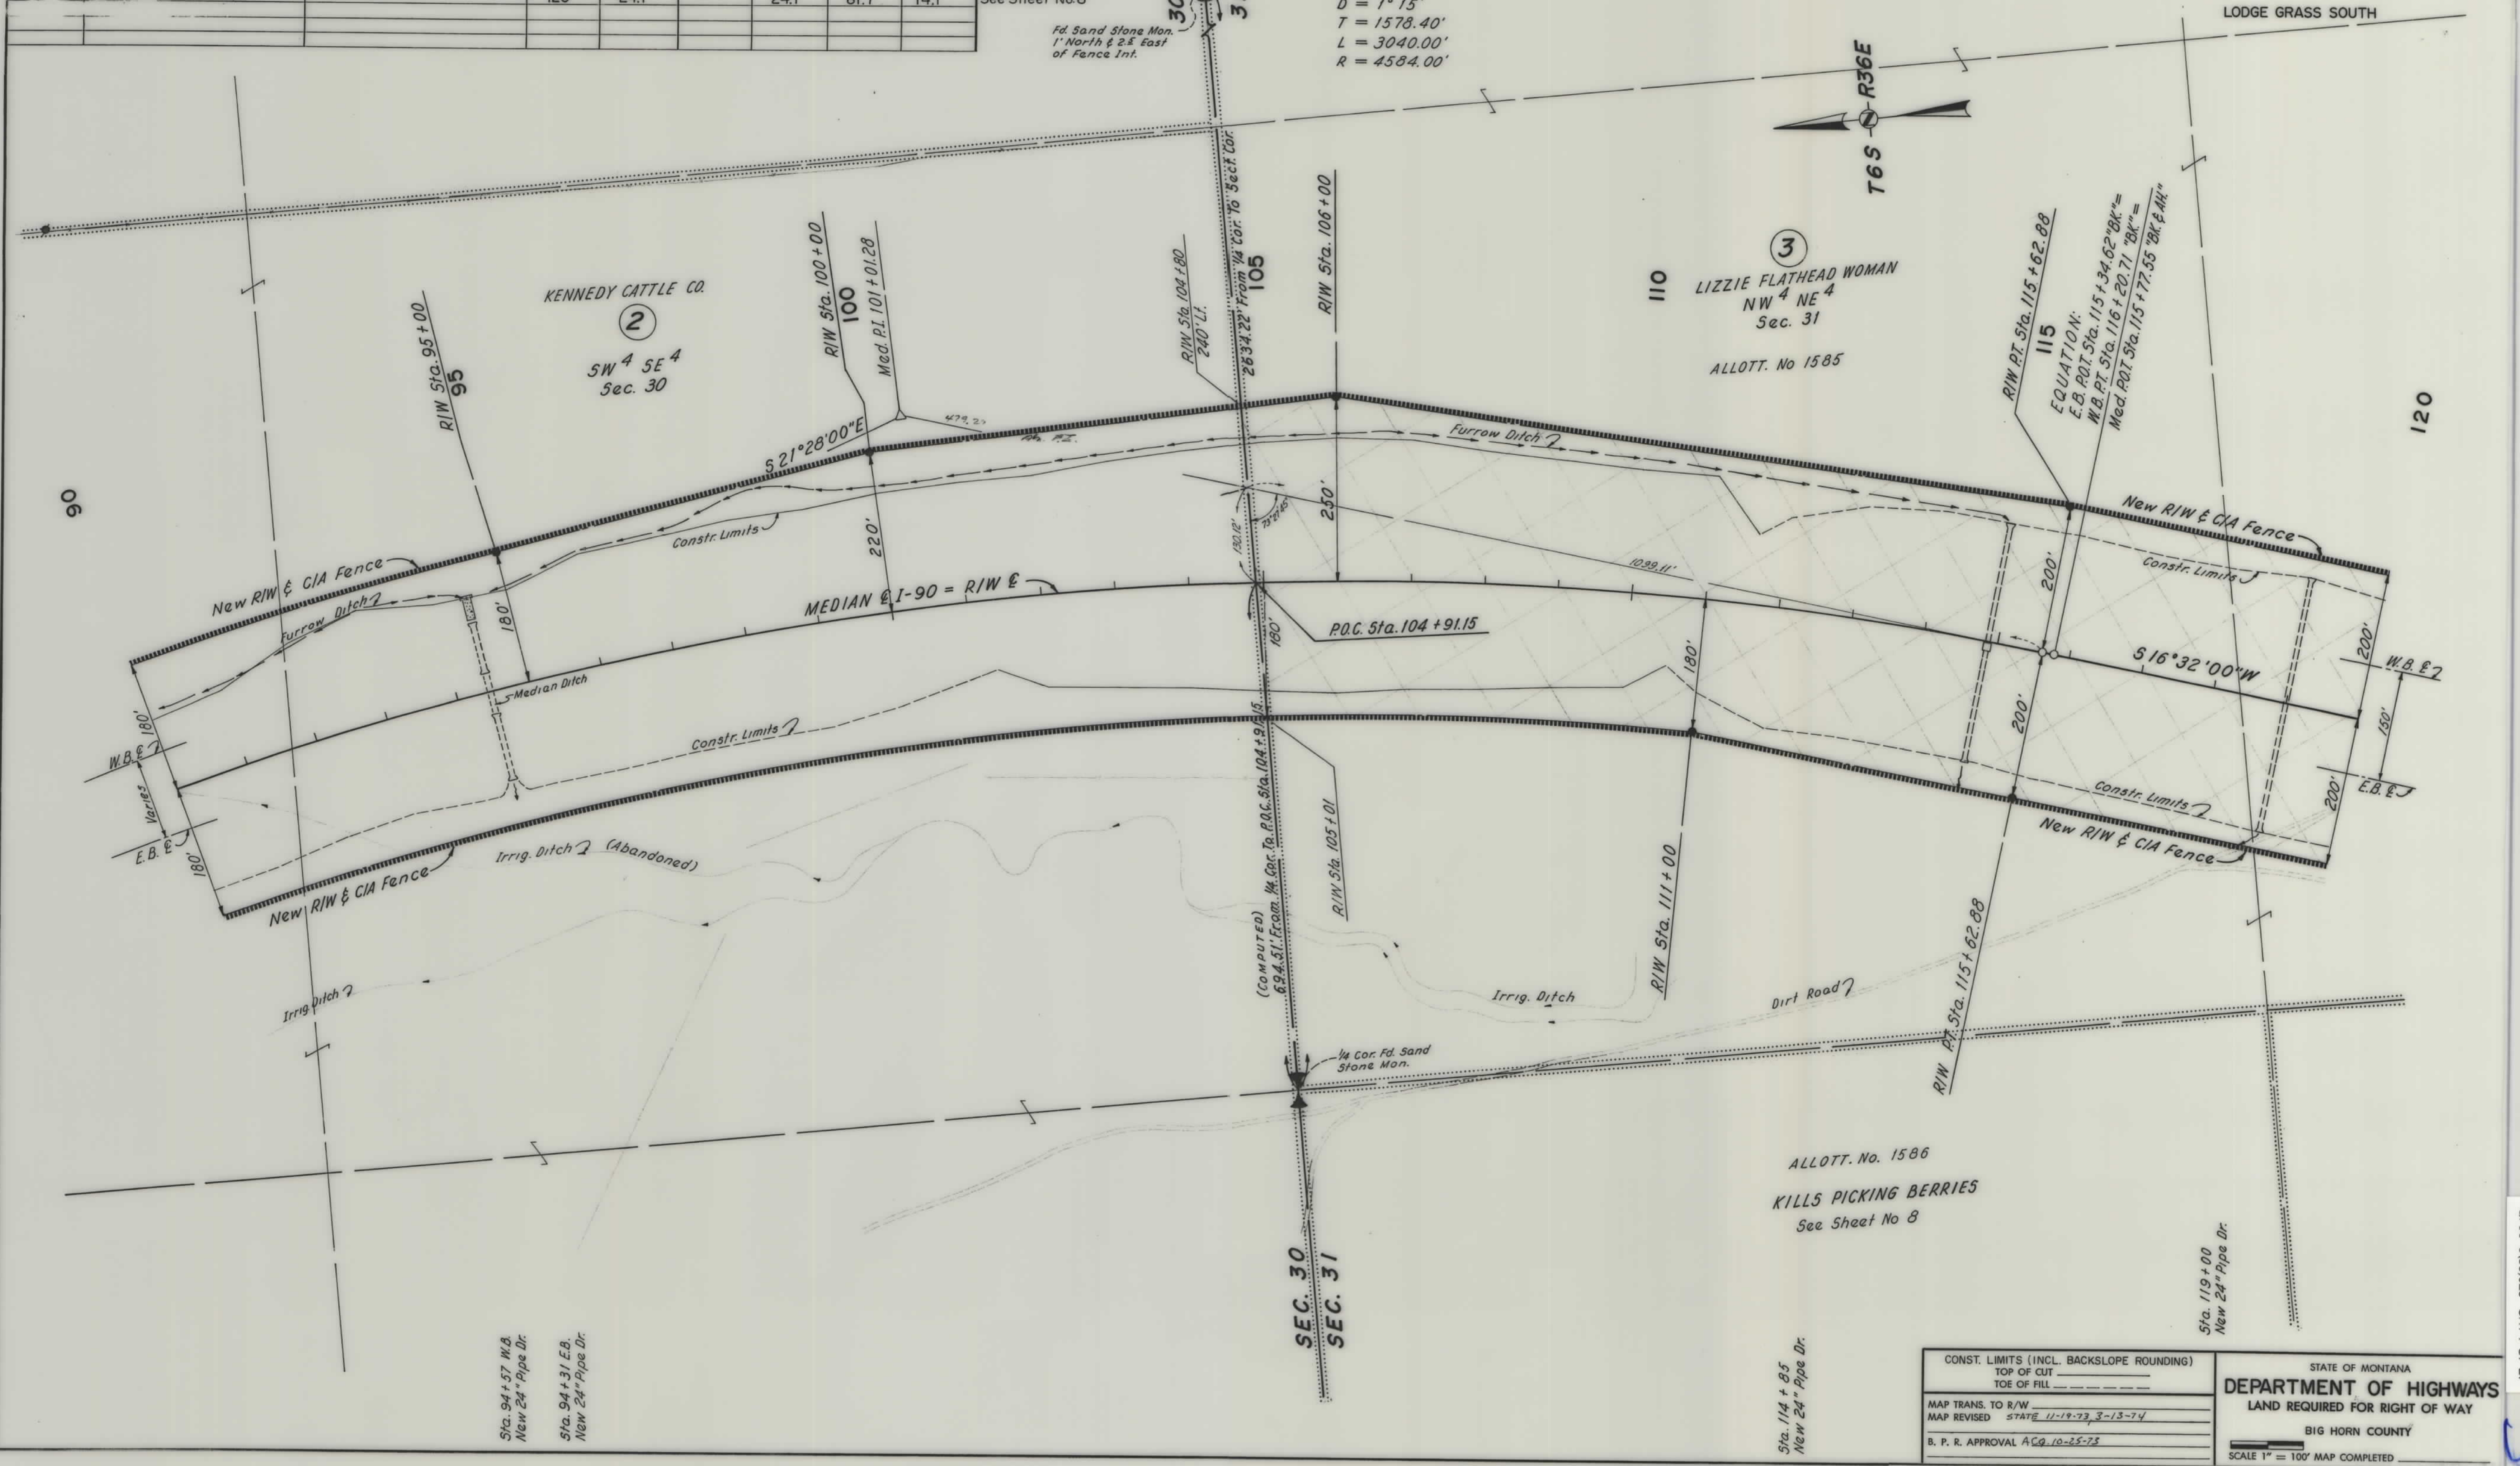

CONST. LIMITS (INCL. BACKSLOPE ROUNDING)		
TOP OF CUT		
TOE OF FILL		
MAP TRANS. TO R/W		
MAP REVISED STATE 11-19-73 3-13-74		
B. P. R. APPROVAL A.C.G. 10-25-73		


STATE OF MONTANA
DEPARTMENT OF HIGHWAYS
LAND REQUIRED FOR RIGHT OF WAY
BIG HORN COUNTY
SCALE 1" = 100' MAP COMPLETED

OWNERSHIPS								CONST. EASEMENT	
PARCEL	NAME	ADDRESS	TOTAL ACREAGE	GROSS TAKE ACREAGE	P. T. W. ACREAGE	NET TAKE ACREAGE	REMAINDER	LT.	RT.
3	LIZZIE FLATHEAD WOMAN		120	24.1		24.1	LEFT 81.7 RIGHT 14.1		0.2
4	FIRE FISH		40	1.1		1.1	38.9		
5	WESTWOOD CATTLE CO.	LODGE GRASS, MONTANA	319.3	13.2		13.2	117.2	188.9	
6	FLATHEAD WOMAN		132.8	13.2		13.2	90.5	55.1	
1 & 5	WESTWOOD CATTLE CO.	LODGE GRASS, MONTANA	1064.2	42.5	0	42.5	486.2	535.5	

See Sheet No.9

FED. ROAD DIST. NO.	STATE	FED. AID PROJECT NUMBERS	STATE NO.	SHEET NO.	TOTAL SHEETS
8	MONT.	1-90-9(36)528 CONST. NO. R/W NO.	Q1-90-9(35)528	8	27

LODGE GRASS SOUTH

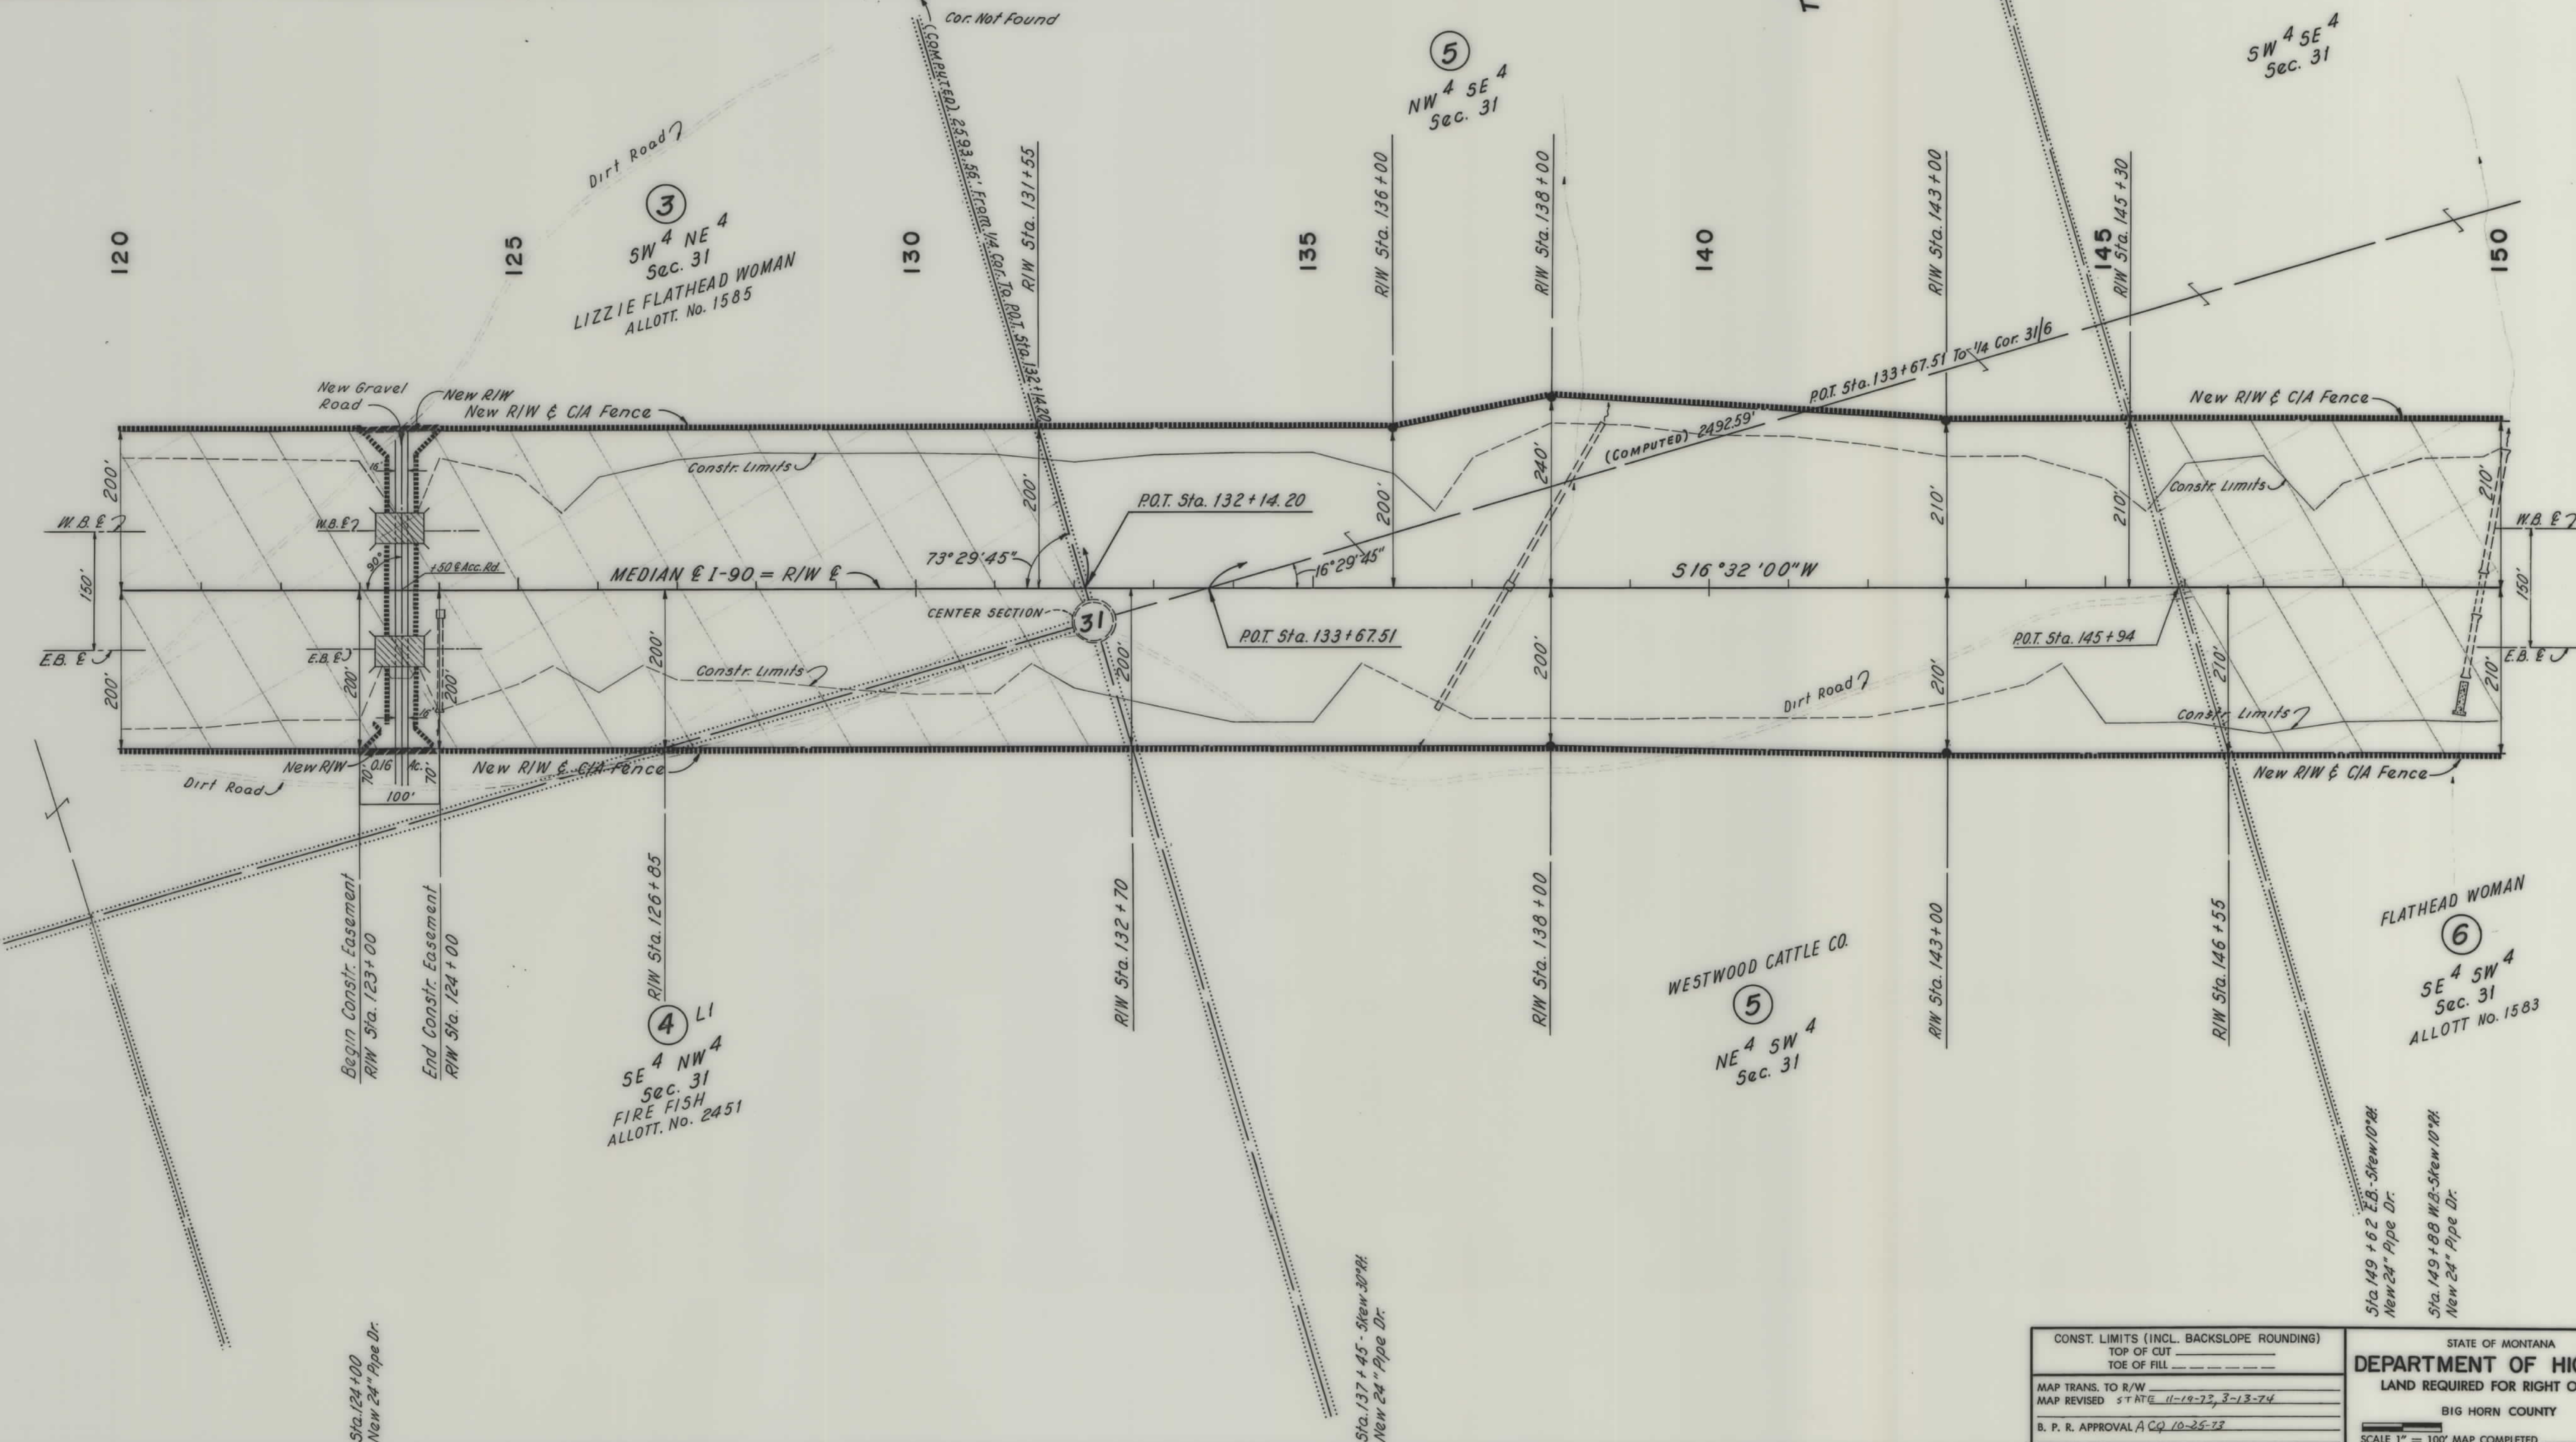

CONST. LIMITS (INCL. BACKSLOPE ROUNDING)		STATE OF MONTANA	
TOP OF CUT _____		DEPARTMENT OF HIGHWAYS	
TOE OF FILL _____		LAND REQUIRED FOR RIGHT OF WAY	
MAP TRANS. TO R/W _____		BIG HORN COUNTY	
MAP REVISED STATE 11-19-73, 3-13-74		SCALE 1" = 100' MAP COMPLETED _____	
B. P. R. APPROVAL A CQ 10-25-73			


OWNERSHIPS							
PARCEL	NAME	ADDRESS	TOTAL ACREAGE	GROSS TAKE ACREAGE	P. T. W. ACREAGE	NET TAKE ACREAGE	REMAINDER
							LEFT RIGHT
6	FLATHEAD WOMAN		158.8	13.2		13.2	90.5 55.1
7	STRIKES IN A CROWD		79.3	18.3		18.3	56.6 4.4
8	ARM AROUND THE NECK		74.6	7.9		7.9	66.7

See Sheet No.10

See Sheet No.10

FED. ROAD DIST. NO.	STATE	FED. AID PROJECT NUMBERS		STATE NO.	SHEET NO.	TOTAL SHEETS
		CONST. NO.	R/W NO.			
8	MONT.	I-90-9(36)528	QI-90-9(35)528		9	27

LODGE GRASS SOUTH

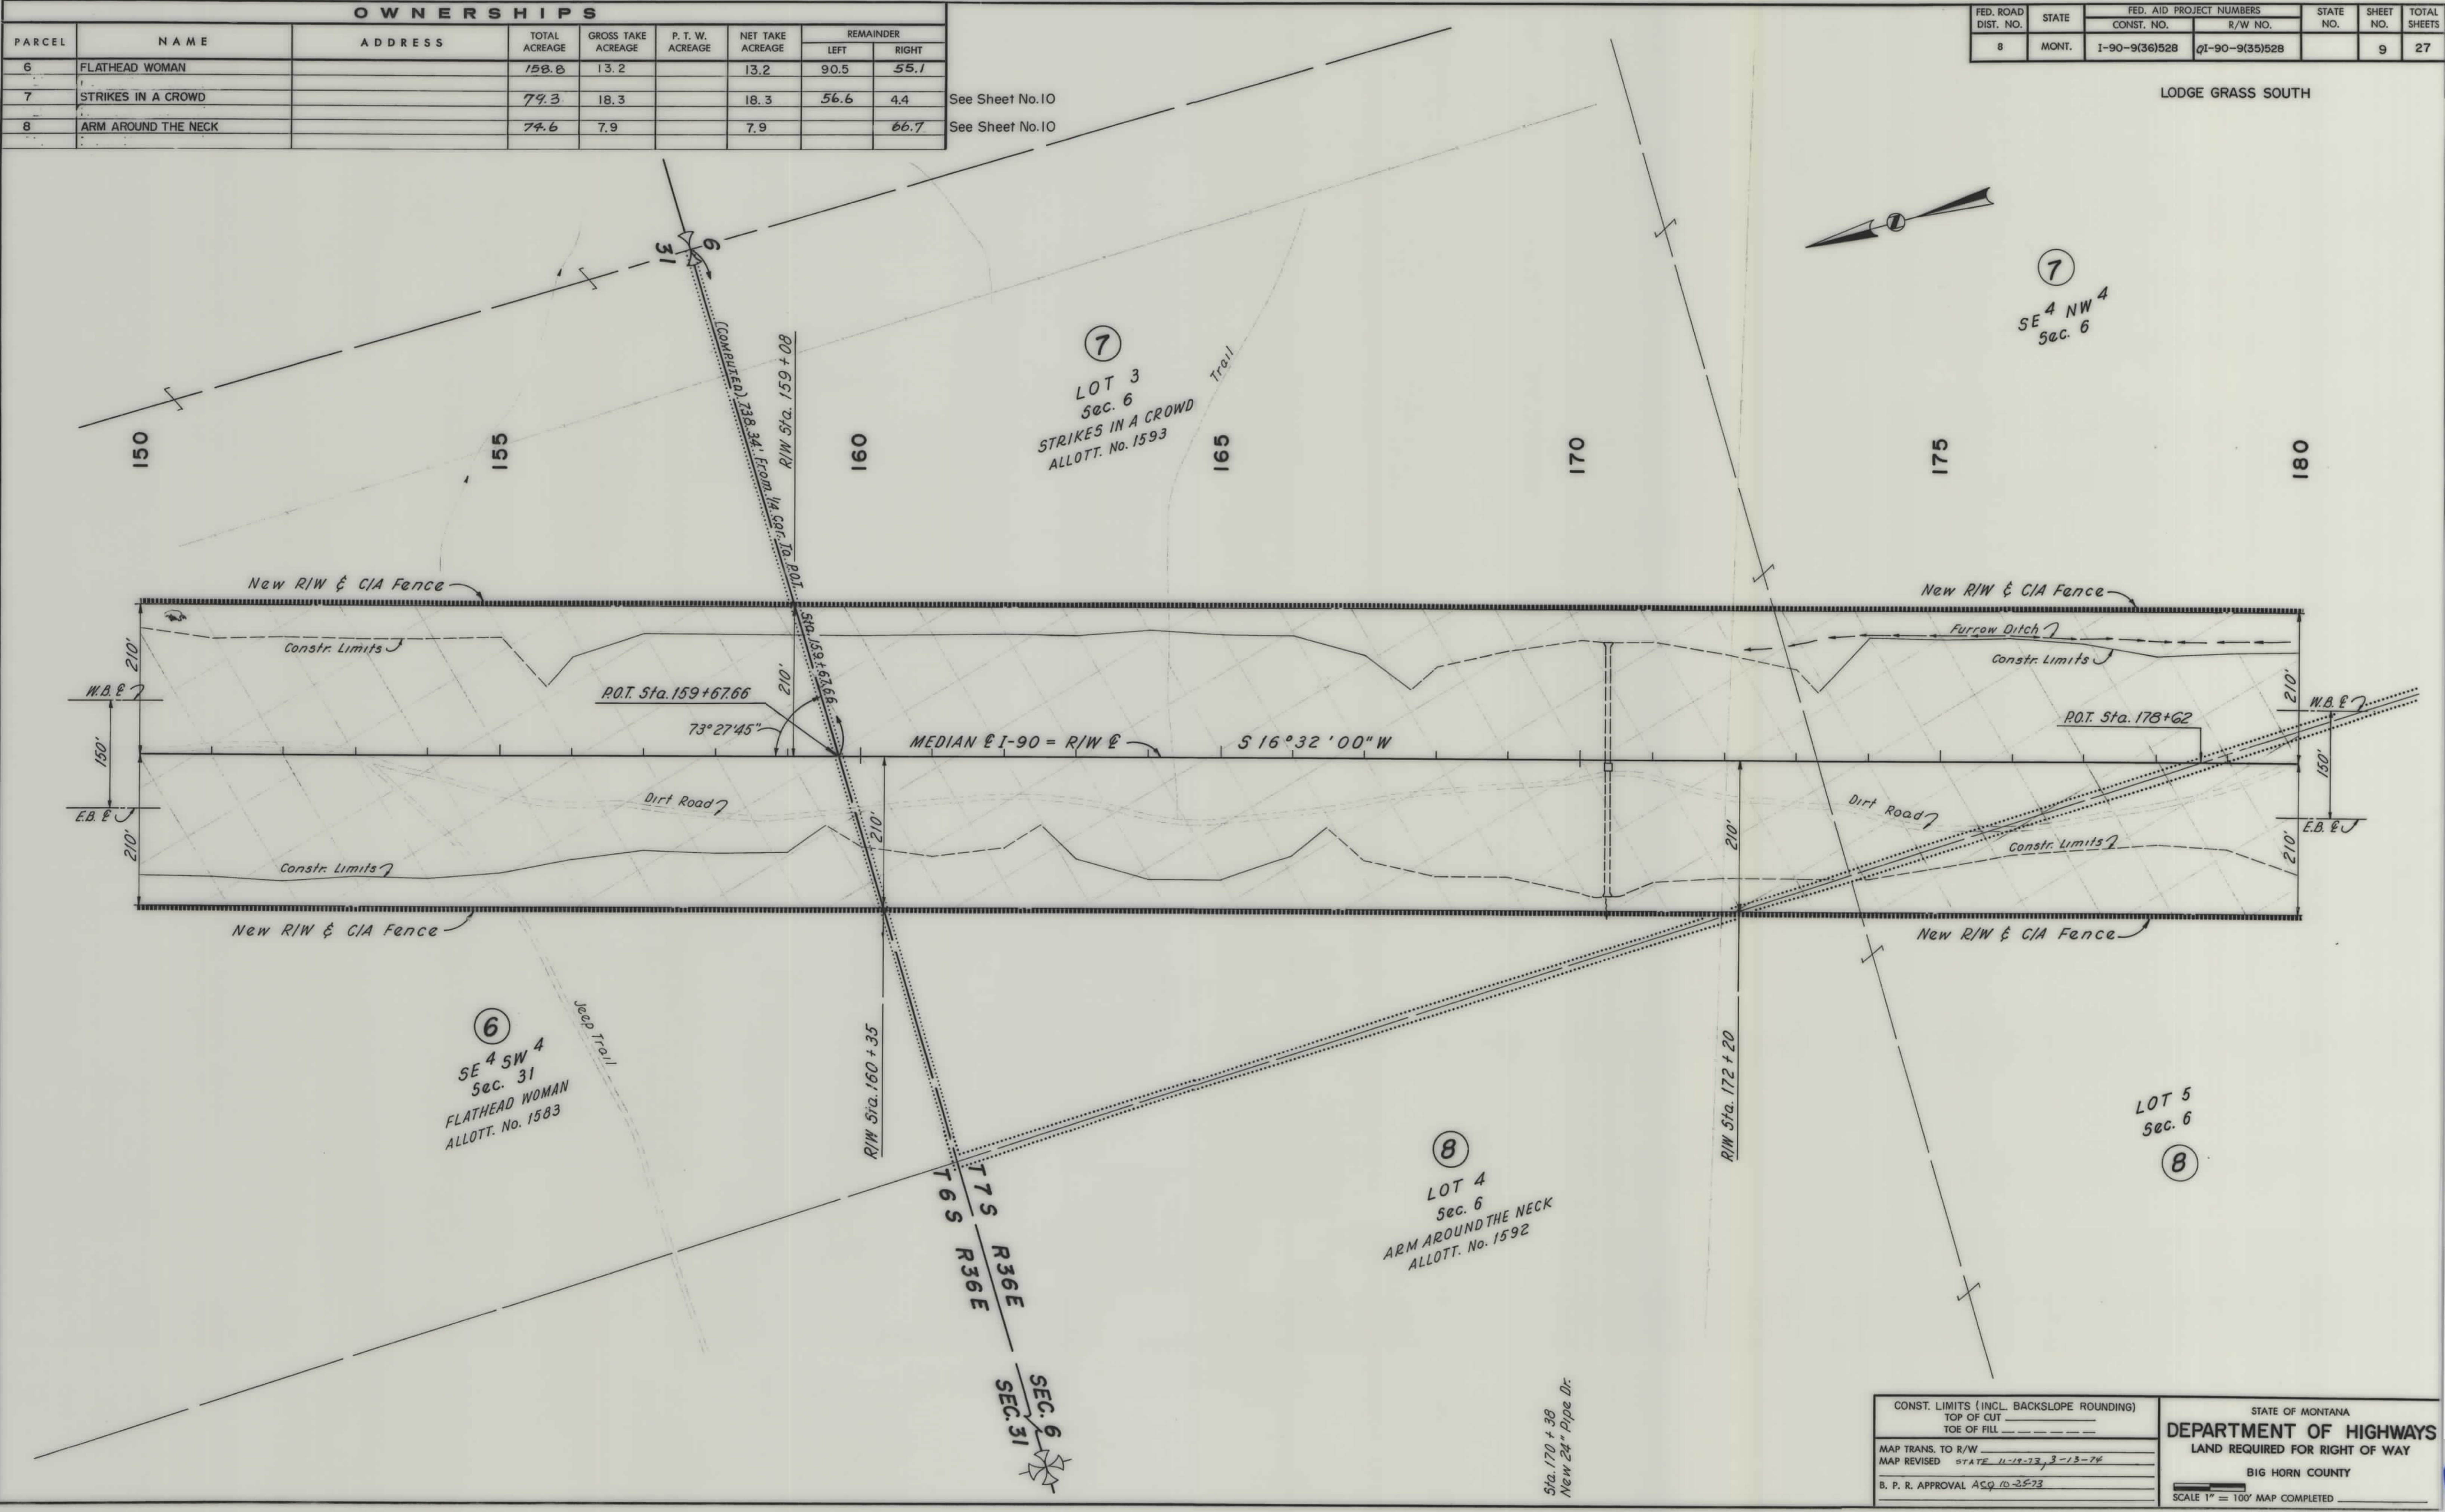

CONST. LIMITS (INCL. BACKSLOPE ROUNDING)	
TOP OF CUT	_____
TOE OF FILL	_____
MAP TRANS. TO R/W	_____
MAP REVISED	STATE 11-19-73, 3-13-74
B. P. R. APPROVAL	ASQ 10-25-73

STATE OF MONTANA	
DEPARTMENT OF HIGHWAYS	
LAND REQUIRED FOR RIGHT OF WAY	
BIG HORN COUNTY	
SCALE 1" = 100' MAP COMPLETED _____	

OWNERSHIPS								
PARCEL	NAME	ADDRESS	TOTAL ACREAGE	GROSS TAKE ACREAGE	P. T. W. ACREAGE	NET TAKE ACREAGE	REMAINDER	
							LEFT	RIGHT
7	STRIKES IN A CROWD		79.3	18.3		18.3	56.6	4.4
8	ARM AROUND THE NECK		74.6	7.9		7.9		66.7
9	OLD CROW		212.5	27.0		27.0	161.4	24.1

See Sheet No. 11

CURVE DATA MED. & I-90
 P.I. Sta. 195+75.79
 $\Delta = 6^\circ 50' 30''$ L.
 $D = 0^\circ 15'$
 $T = 1370.06'$
 $L = 2736.67'$
 $R = 22,920.00'$

FED. ROAD DIST. NO.	STATE	FED. AID PROJECT NUMBERS		STATE NO.	SHEET NO.	TOTAL SHEETS
		CONST. NO.	R/W NO.			
8	MONT.	I-90-9(36)528	Q1-90-9(35)528		10	27

LODGE GRASS SOUTH




OWNERSHIPS							
PARCEL	NAME	ADDRESS	TOTAL ACREAGE	GROSS TAKE ACREAGE	P. T. W. ACREAGE	NET TAKE ACREAGE	REMAINDER
							LEFT RIGHT
9	OLD CROW		212.5	27.0		27.0	161.4 24.1
10	SIMON OLD CROW	LODGE GRASS, MONTANA	115.4	13.2		13.2	100.0 2.2
11	CRAIG OLD CROW	LODGE GRASS, MONTANA	153.1	7.6		7.6	0 145.5
12	FINDS ALL OLD CROW		195.4	9.2		9.2	186.2 0

See Sheet No.12
See Sheet No.12

FED. ROAD DIST. NO.	STATE	FED. AID PROJECT NUMBERS		STATE NO.	SHEET NO.	TOTAL SHEETS
		CONST. NO.	R/W NO.			
8	MONT.	I-90-9(36)528	QI-90-9(35)528		11	27

LODGE GRASS SOUTH

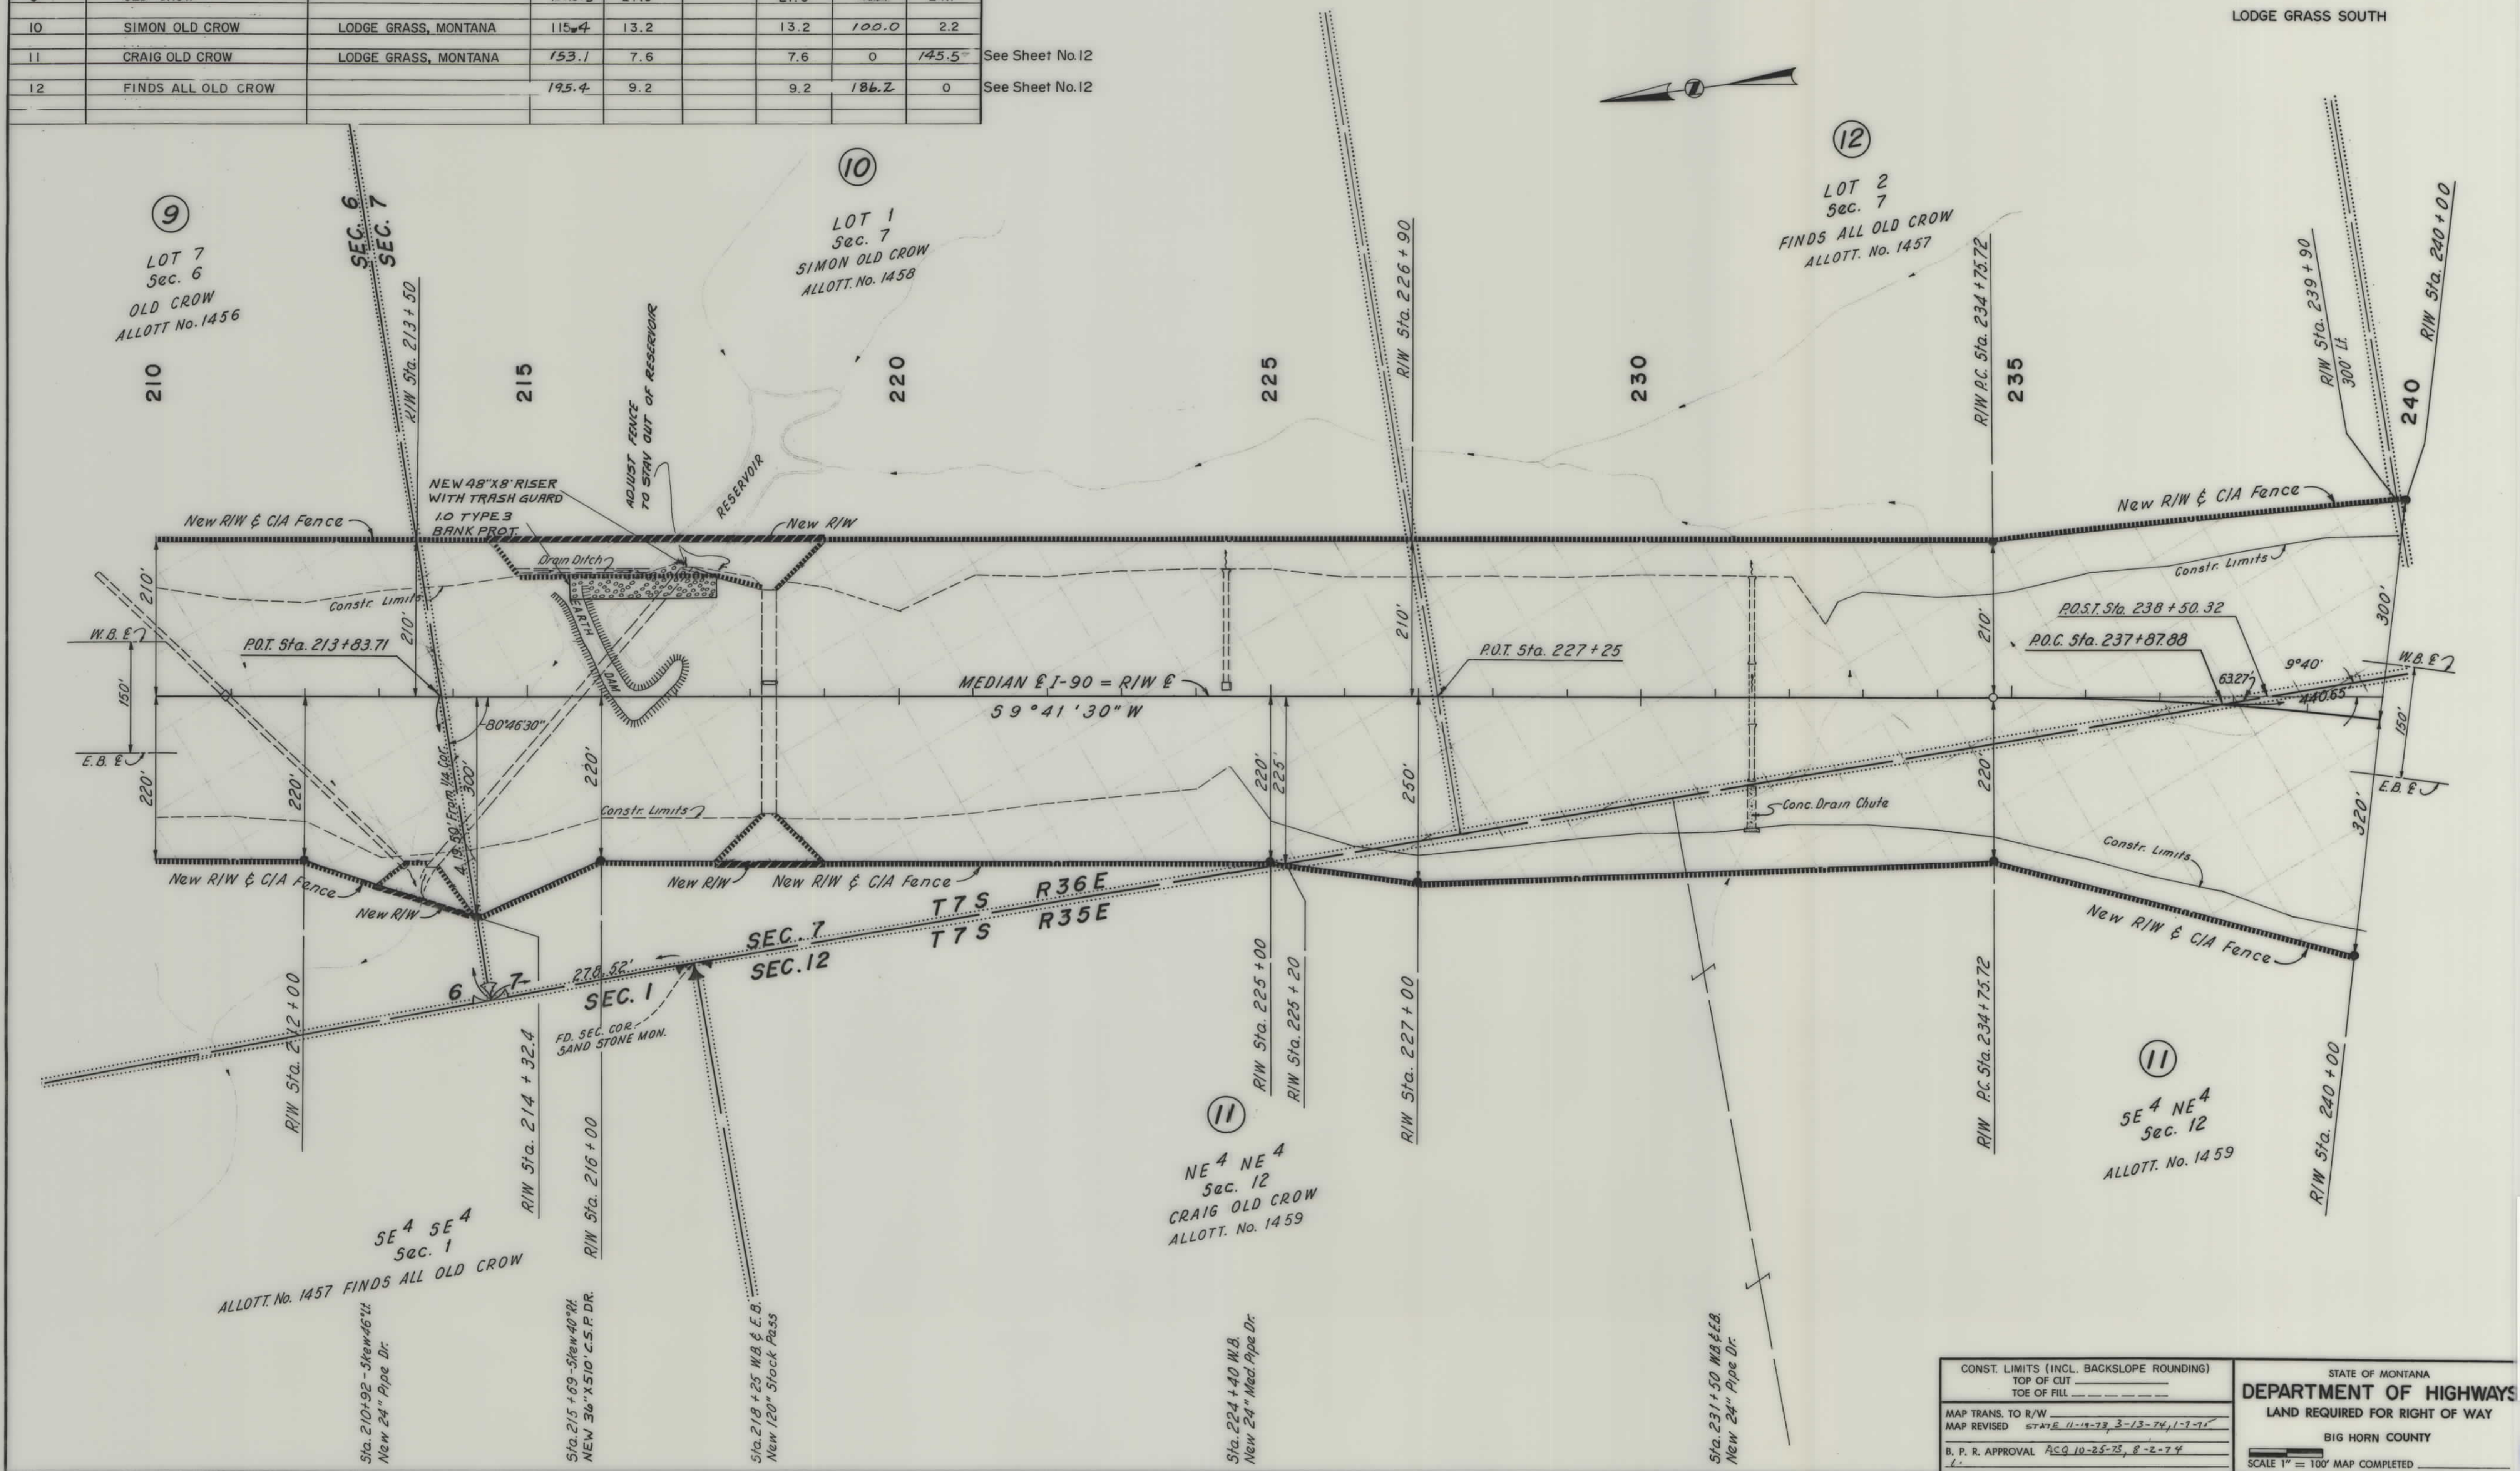

CONST. LIMITS (INCL. BACKSLOPE ROUNDING)
TOP OF CUT
TOE OF FILL

MAP TRANS. TO R/W
MAP REVISED STATE 11-19-73, 3-13-74, 1-7-75
B. P. R. APPROVAL ACQ 10-25-75, 8-2-74


STATE OF MONTANA
DEPARTMENT OF HIGHWAYS
LAND REQUIRED FOR RIGHT OF WAY
BIG HORN COUNTY
SCALE 1" = 100' MAP COMPLETED

OWNERSHIPS							
PARCEL	NAME	ADDRESS	TOTAL ACREAGE	GROSS TAKE ACREAGE	P. T. W. ACREAGE	NET TAKE ACREAGE	REMAINDER
							LEFT RIGHT
11	CRAIG OLD CROW	LODGE GRASS, MONTANA		7.6		7.6	
12	FINDS ALL OLD CROW		195.4	9.2		9.2	186.2
13	EDMOND OLD CROW	LODGE GRASS, MONTANA	150.7	1.2		1.2	149.5
14	ANNA PLENTY GOOD		160	31.5		31.5	42.1 86.4

See Sheet No. 13

CURVE DATA MED. & I-90
 P.I. Sta. 246+76.18
 $\Delta = 29^{\circ}21'00''$ Rt.
 $D = 1^{\circ}15'$
 $T = 1200.45'$
 $L = 2348.00'$
 $R = 4584.00'$

FED. ROAD DIST. NO.	STATE	FED. AID PROJECT NUMBERS		STATE NO.	SHEET NO.	TOTAL SHEETS
		CONST. NO.	R/W NO.			
8	MONT.	I-90-9(36)528	Q1-90-9(35)528		12	27

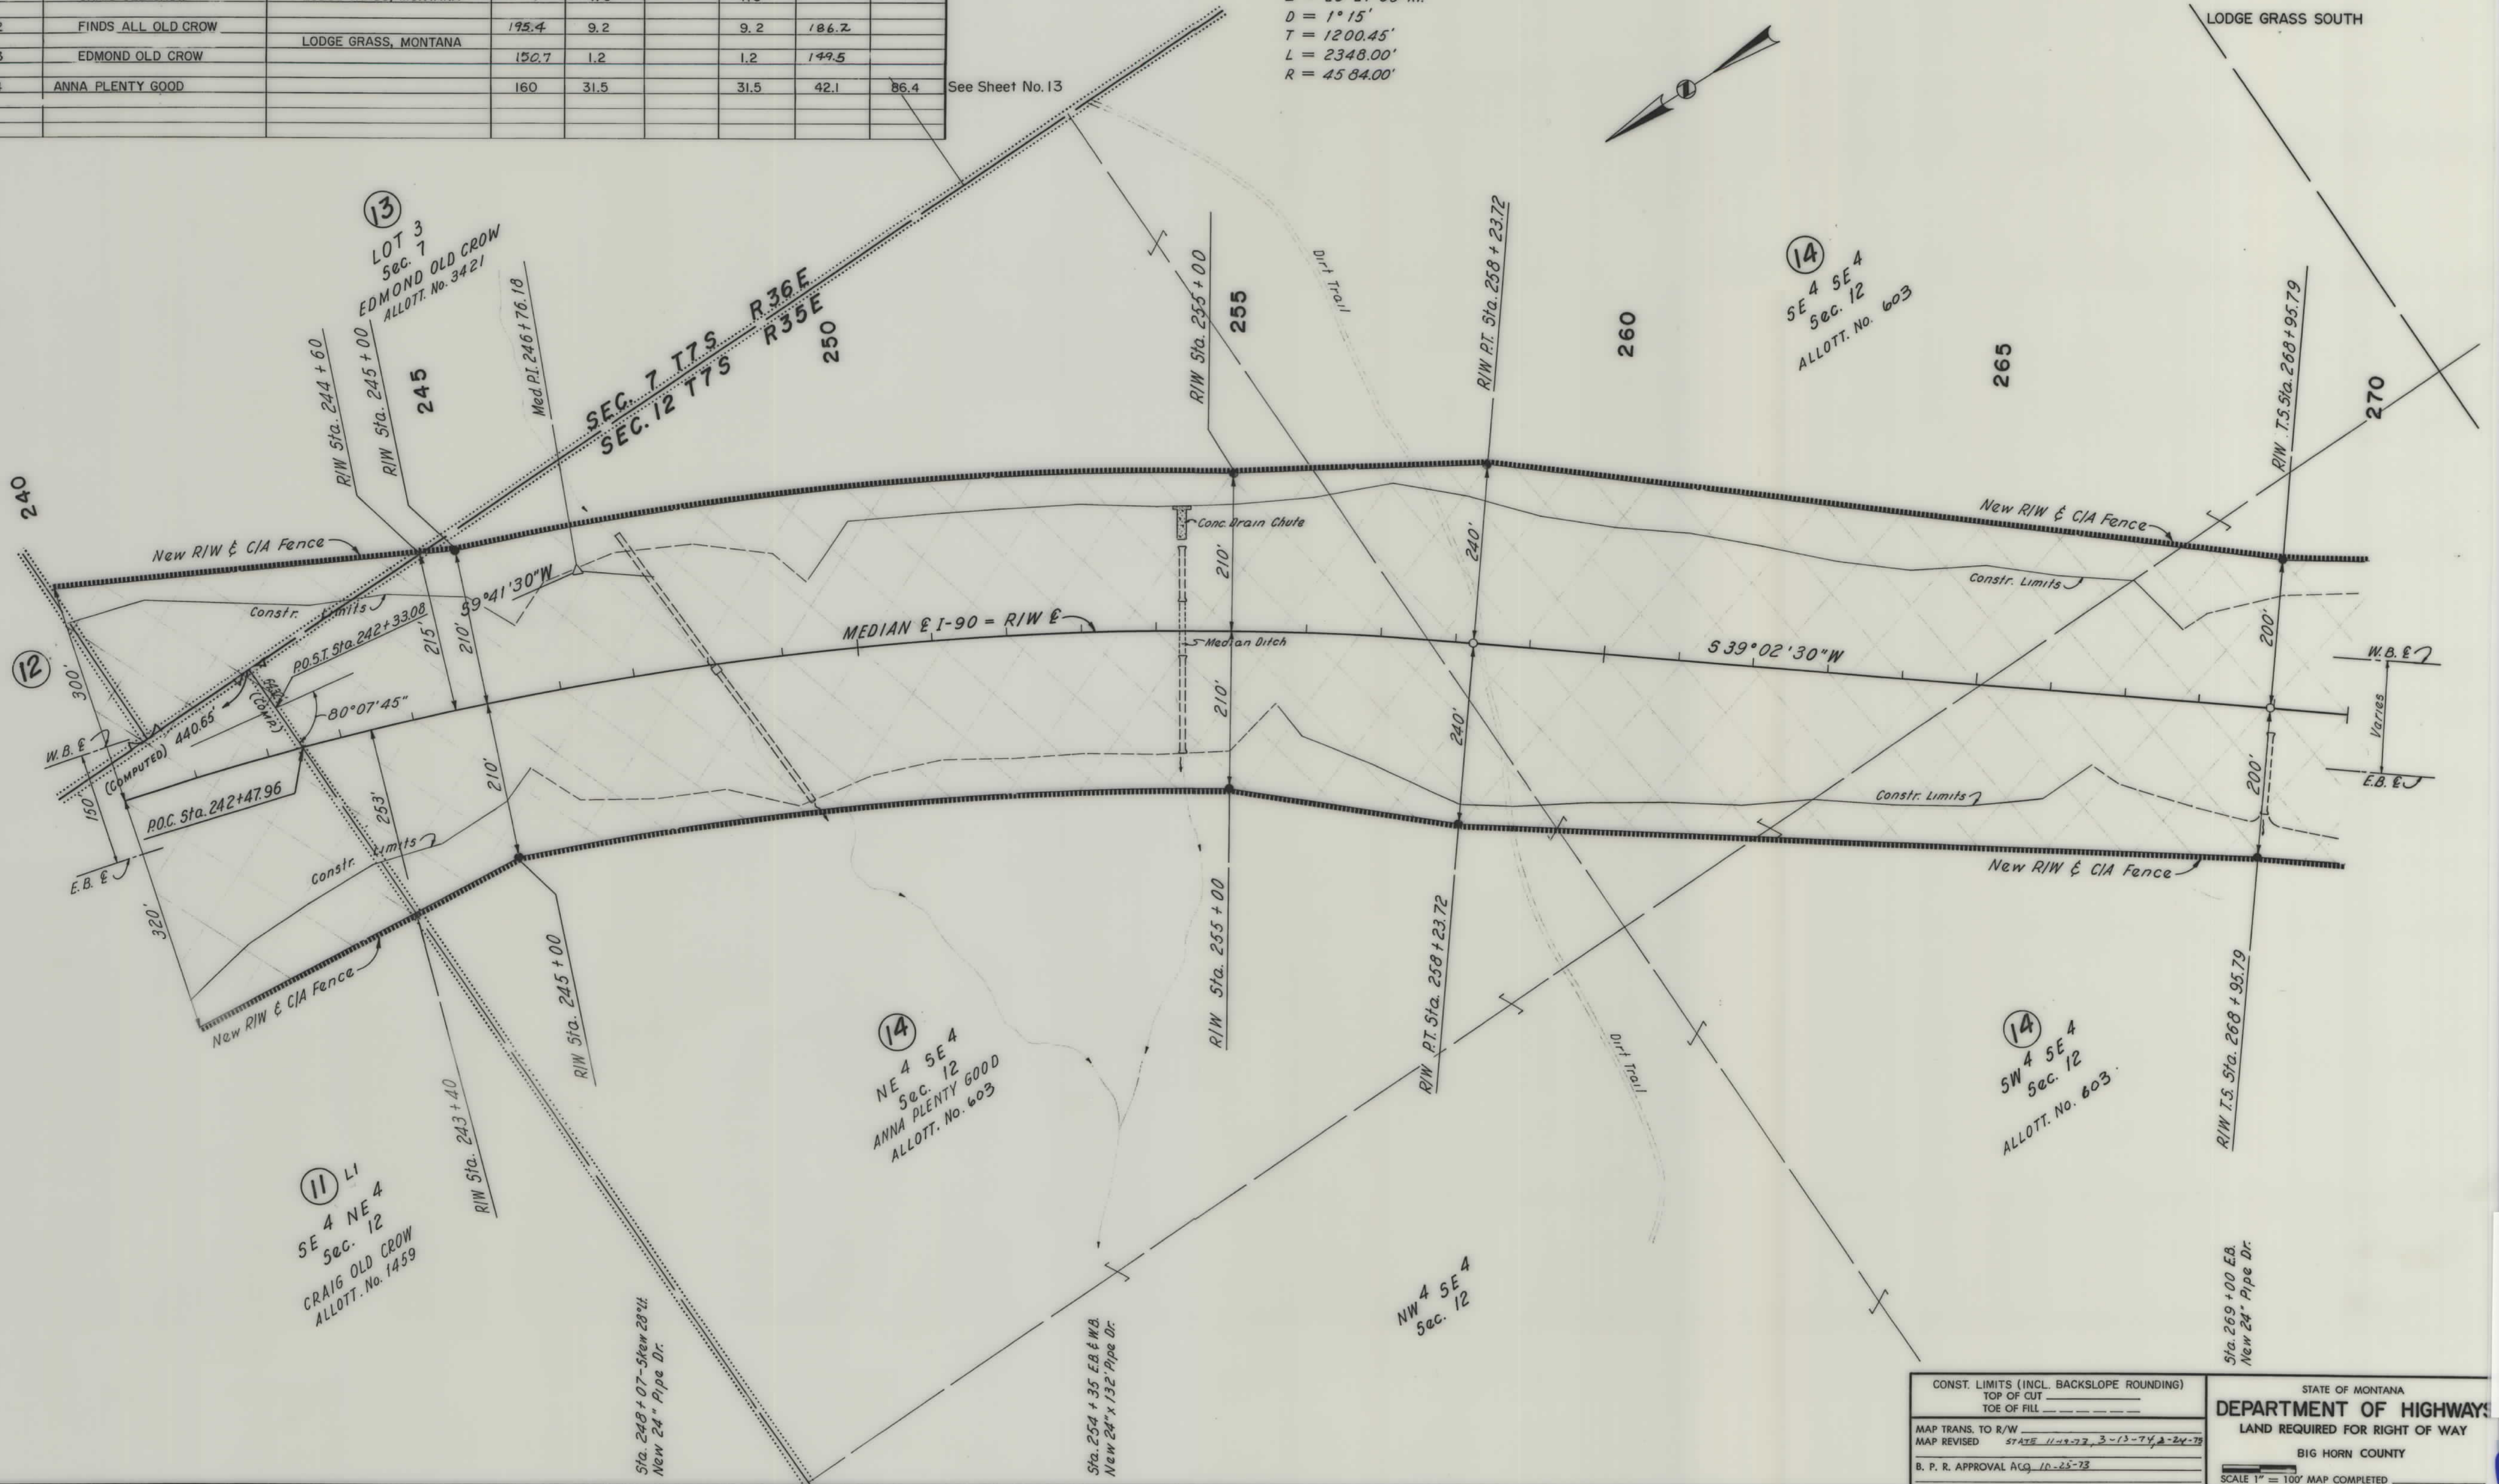

CONST. LIMITS (INCL. BACKSLOPE ROUNDING)		STATE OF MONTANA	
TOP OF CUT		DEPARTMENT OF HIGHWAYS	
TOE OF FILL _____			
MAP TRANS. TO R/W		LAND REQUIRED FOR RIGHT OF WAY	
MAP REVISED STATE 11-9-77, 3-13-74, 2-24-75			
B. P. R. APPROVAL ACQ. 10-25-73		BIG HORN COUNTY	
		SCALE 1" = 100' MAP COMPLETED _____	


OWNERSHIPS							
PARCEL	NAME	ADDRESS	TOTAL ACREAGE	GROSS TAKE ACREAGE	P. T. W. ACREAGE	NET TAKE ACREAGE	REMAINDER
							LEFT RIGHT
14	ANNA PLENTYGOOD	LODGE GRASS, MONTANA	160	31.5		31.5	42.1 86.4
15	DOROTHY LUCILLE OLD CROW (LESSEE)		240	38.0		38.0	168.2 33.8

See Sheet No. 14

CURVE DATA Med. & I-90
 P.I. Sta. 286+86.77
 $\Delta = 59^{\circ}35'00''$
 $\Delta_c = 53^{\circ}35'00''$
 $D_c = 2^{\circ}00'$
 $L_c = 2679.17'$
 $\theta_s = 3^{\circ}00'$
 $L_s = 300.00'$
 $T_s = 1790.98'$
 $E_s = 437.82'$
 $R = 2865.00'$

FED. ROAD DIST. NO.	STATE	FED. AID PROJECT NUMBERS		STATE NO.	SHEET NO.	TOTAL SHEETS
		CONST. NO.	R/W NO.			
8	MONT.	I-90-9(36)528	QI-90-9(35)528		13	27

LODGE GRASS SOUTH

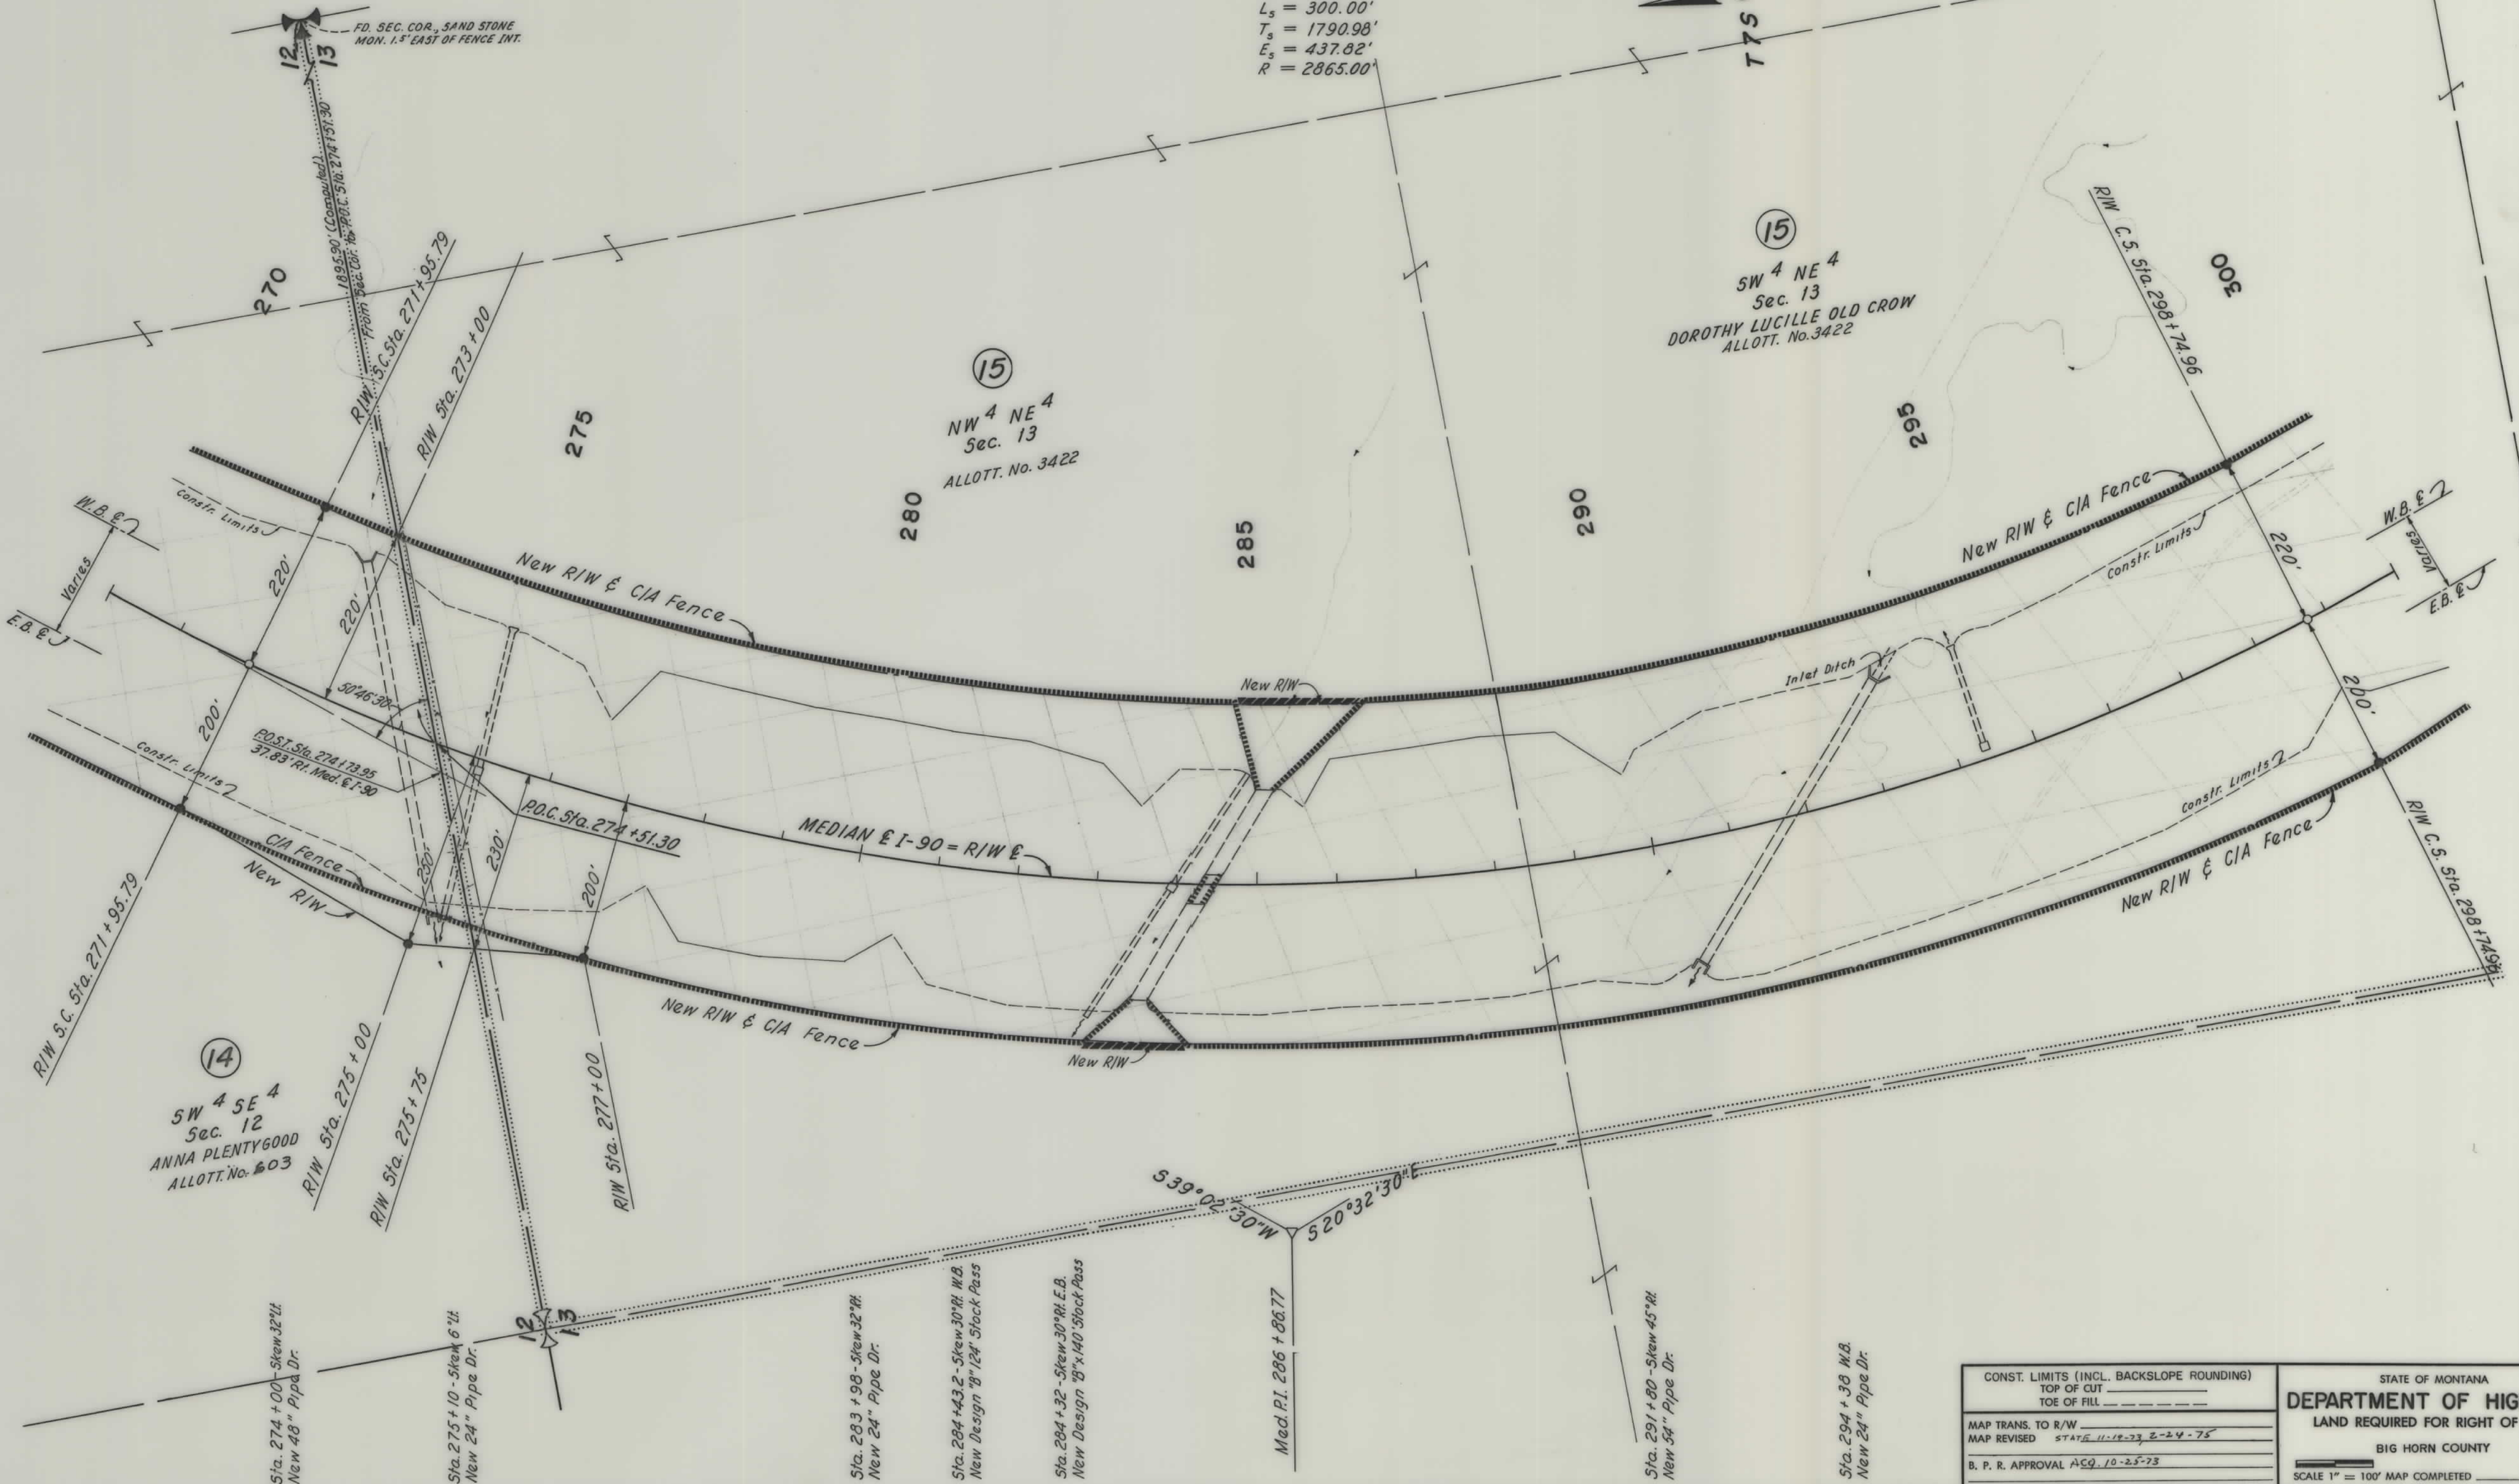

CONST. LIMITS (INCL. BACKSLOPE ROUNDING)		STATE OF MONTANA	
TOP OF CUT	_____	DEPARTMENT OF HIGHWAYS	
TOE OF FILL	_____	LAND REQUIRED FOR RIGHT OF WAY	
MAP TRANS. TO R/W	_____	BIG HORN COUNTY	
MAP REVISED	STATE 11-18-73 2-24-75	SCALE 1" = 100' MAP COMPLETED	
B. P. R. APPROVAL	ASQ 10-25-73		

OWNERSHIPS										CONST. EASEMENT		PERMANENT EASEMENT	
PARCEL	NAME	ADDRESS	TOTAL ACREAGE	GROSS TAKE ACREAGE	P. T. W. ACREAGE	NET TAKE ACREAGE	REMAINDER			LEFT	RIGHT	LEFT	RIGHT
							LEFT	RIGHT					
19	PETER LEFTHAND		154.7	12.2		12.2	12.6	129.9					
20	MEDICINETAIL LEFTHAND		154.0	12.5		12.5	8.4	135.1					
21	CROW TRIBE		609.6	53.8		53.8	113.7	442.1					

* PERMANENT EASEMENT AREA
SEE SHEET NO. 27

* See Sheet No. 18

FED. ROAD DIST. NO.	STATE	FED. AID PROJECT NUMBERS		STATE NO.	SHEET NO.	TOTAL SHEETS
		CONST. NO.	R/W NO.			
8	MONT.	I-90-9(36)528	QI-90-9(35)528		16	27

LODGE GRASS SOUTH



CONST. LIMITS (INCL. BACKSLOPE ROUNDING)		STATE OF MONTANA	
TOP OF CUT	TOE OF FILL	DEPARTMENT OF HIGHWAYS	
MAP TRANS. TO R/W		LAND REQUIRED FOR RIGHT OF WAY	
MAP REVISED		BIG HORN COUNTY	
B. P. R. APPROVAL		SCALE 1" = 100' MAP COMPLETED	

QI 90-9(35)528 SH-18 OF 27

OWNERSHIPS									CONST. PERMIT		PERMANENT EASEMENT	
PARCEL	NAME	ADDRESS	TOTAL ACREAGE	GROSS TAKE ACREAGE	P. T. W. ACREAGE	NET TAKE ACREAGE	REMAINDER		LEFT	RIGHT	LEFT	RIGHT
21	CROW TRIBE		609.6	53.8		53.8	113.7	442.1		.8		*


* PERMANENT EASEMENT AREA
SEE SHEET NO. 27

See Sheet No. 18

FED. ROAD DIST. NO.	STATE	FED. AID PROJECT NUMBERS		STATE NO.	SHEET NO.	TOTAL SHEETS
		CONST. NO.	R/W NO.			
8	MONT.	I-90-9(36)528	QI-90-9(35)528		17	27

LODGE GRASS SOUTH

CURVE DATA MED. @ I-90
P.I. Sta. 424+13.58
 $\Delta = 26^{\circ}19'30''$ L.
 $D = 1^{\circ}15'$
 $T = 1072.00'$
 $L = 2106.00'$
 $R = 4584.00'$

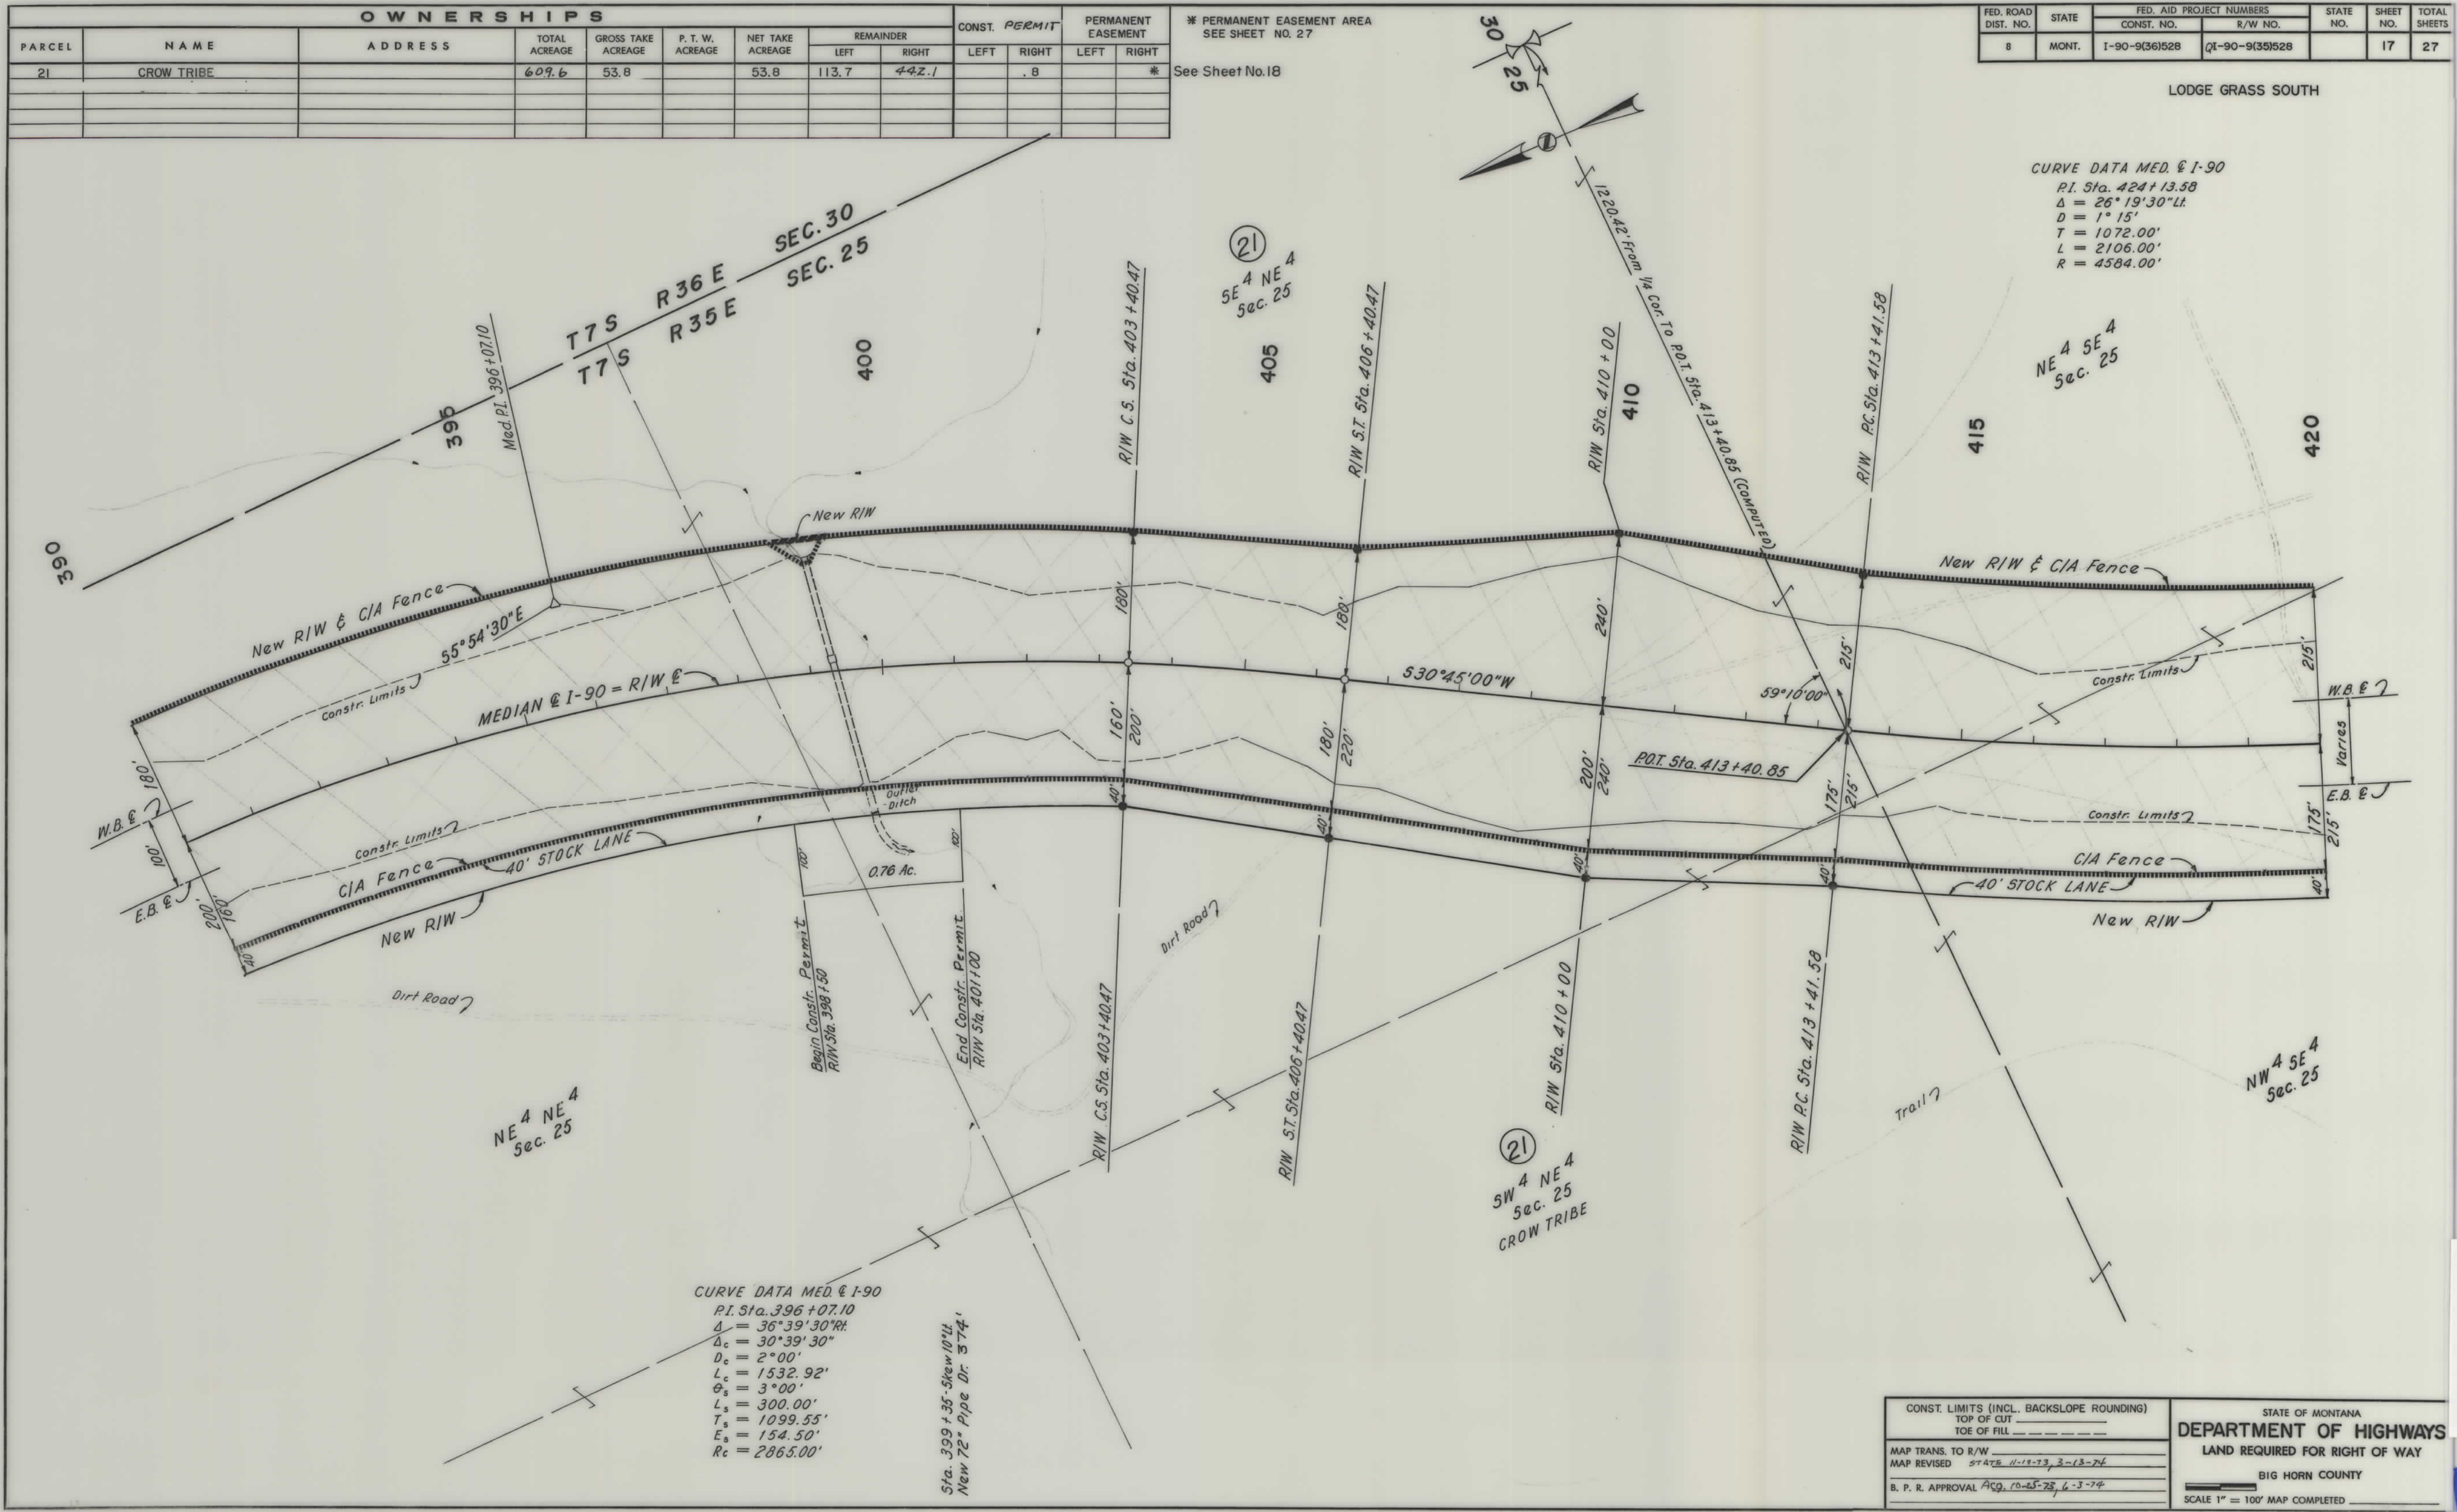

CURVE DATA MED. @ I-90
P.I. Sta. 396+07.10
 $\Delta = 36^{\circ}39'30''$ R.
 $\Delta_c = 30^{\circ}39'30''$
 $D_c = 2^{\circ}00'$
 $L_c = 1532.92'$
 $\theta_s = 3^{\circ}00'$
 $L_s = 300.00'$
 $T_s = 1099.55'$
 $E_s = 154.50'$
 $R_c = 2865.00'$

Sta. 399+35.5kew 10° Lt.
New 72" Pipe Dr. 374'

CONST. LIMITS (INCL. BACKSLOPE ROUNDING)		STATE OF MONTANA	
TOP OF CUT	_____	DEPARTMENT OF HIGHWAYS	
TOE OF FILL	_____		
MAP TRANS. TO R/W	STATE 11-19-73, 3-13-74	BIG HORN COUNTY	
MAP REVISED	STATE 10-25-73, 6-3-74		
B. P. R. APPROVAL	ACQ. 10-25-73, 6-3-74	SCALE 1" = 100' MAP COMPLETED _____	


QI 90-9(35)528 SH 17 OF 27

OWNERSHIPS								CONST. EASEMENT		PERMANENT EASEMENT	
PARCEL	NAME	ADDRESS	TOTAL ACREAGE	GROSS TAKE ACREAGE	P. T. W. ACREAGE	NET TAKE ACREAGE	REMAINDER	LEFT	RIGHT	LEFT	RIGHT
21	CROW TRIBE SMALL (LESSEE)		609.6	53.8		53.8	113.2	442.1			
22	MRS. FRANK SUCHER		221.0	26.2		26.2	33.8	161.0			

* PERMANENT EASEMENT AREA
SEE SHEET NO. 27

See Sheet No. 19


FED. ROAD DIST. NO.	STATE	FED. AID PROJECT NUMBERS	STATE NO.	SHEET NO.	TOTAL SHEETS
8	MONT.	CONST. NO. 1-90-9(36)528 R/W NO. 01-90-9(35)528		18	27

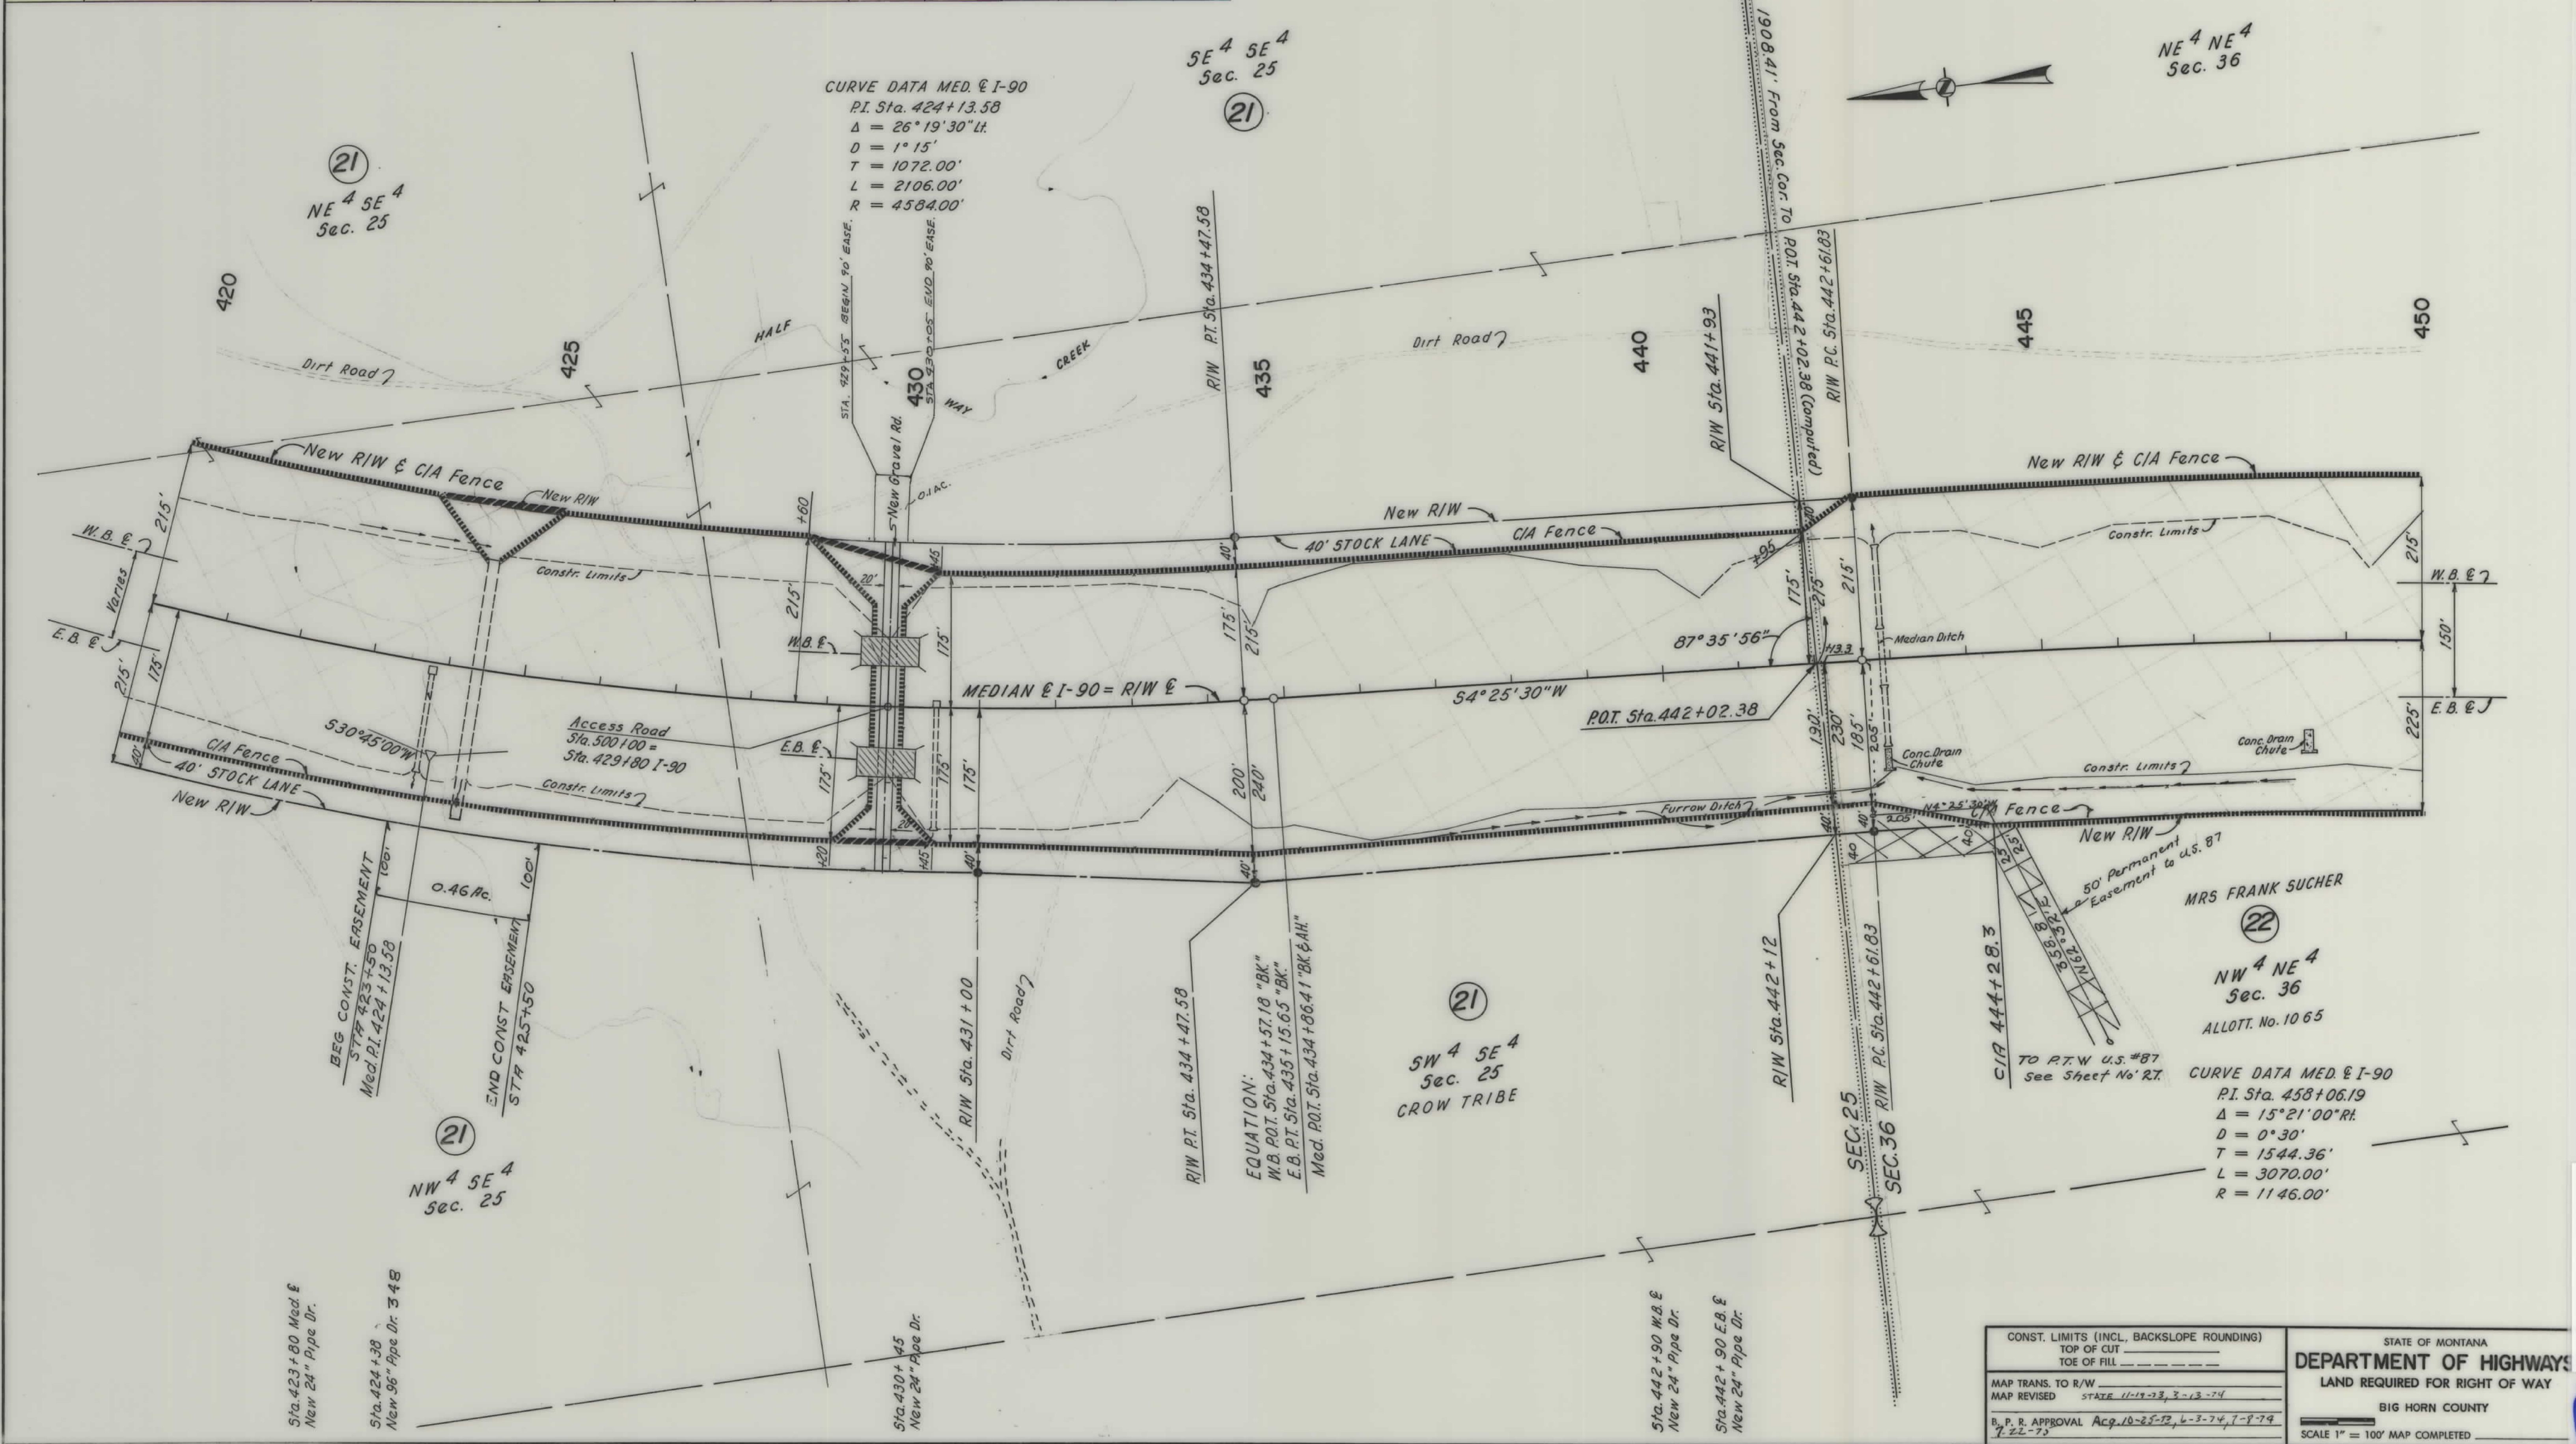

OWNERSHIPS							
PARCEL	NAME	ADDRESS	TOTAL ACREAGE	GROSS TAKE ACREAGE	P. T. W. ACREAGE	NET TAKE ACREAGE	REMAINDER
							LEFT RIGHT
22	MRS. FRANK SUCHER		221.0	26.2		26.2	33.8 161.0
23	BELLE SUCHER		109.5	13.6		13.6	31.9 64.0

See Sheet No. 20

FED. ROAD DIST. NO.	STATE	FED. AID PROJECT NUMBERS		STATE NO.	SHEET NO.	TOTAL SHEETS
		CONST. NO.	R/W NO.			
8	MONT.	I-90-9(36)528	QI-90-9(35)528		19	27

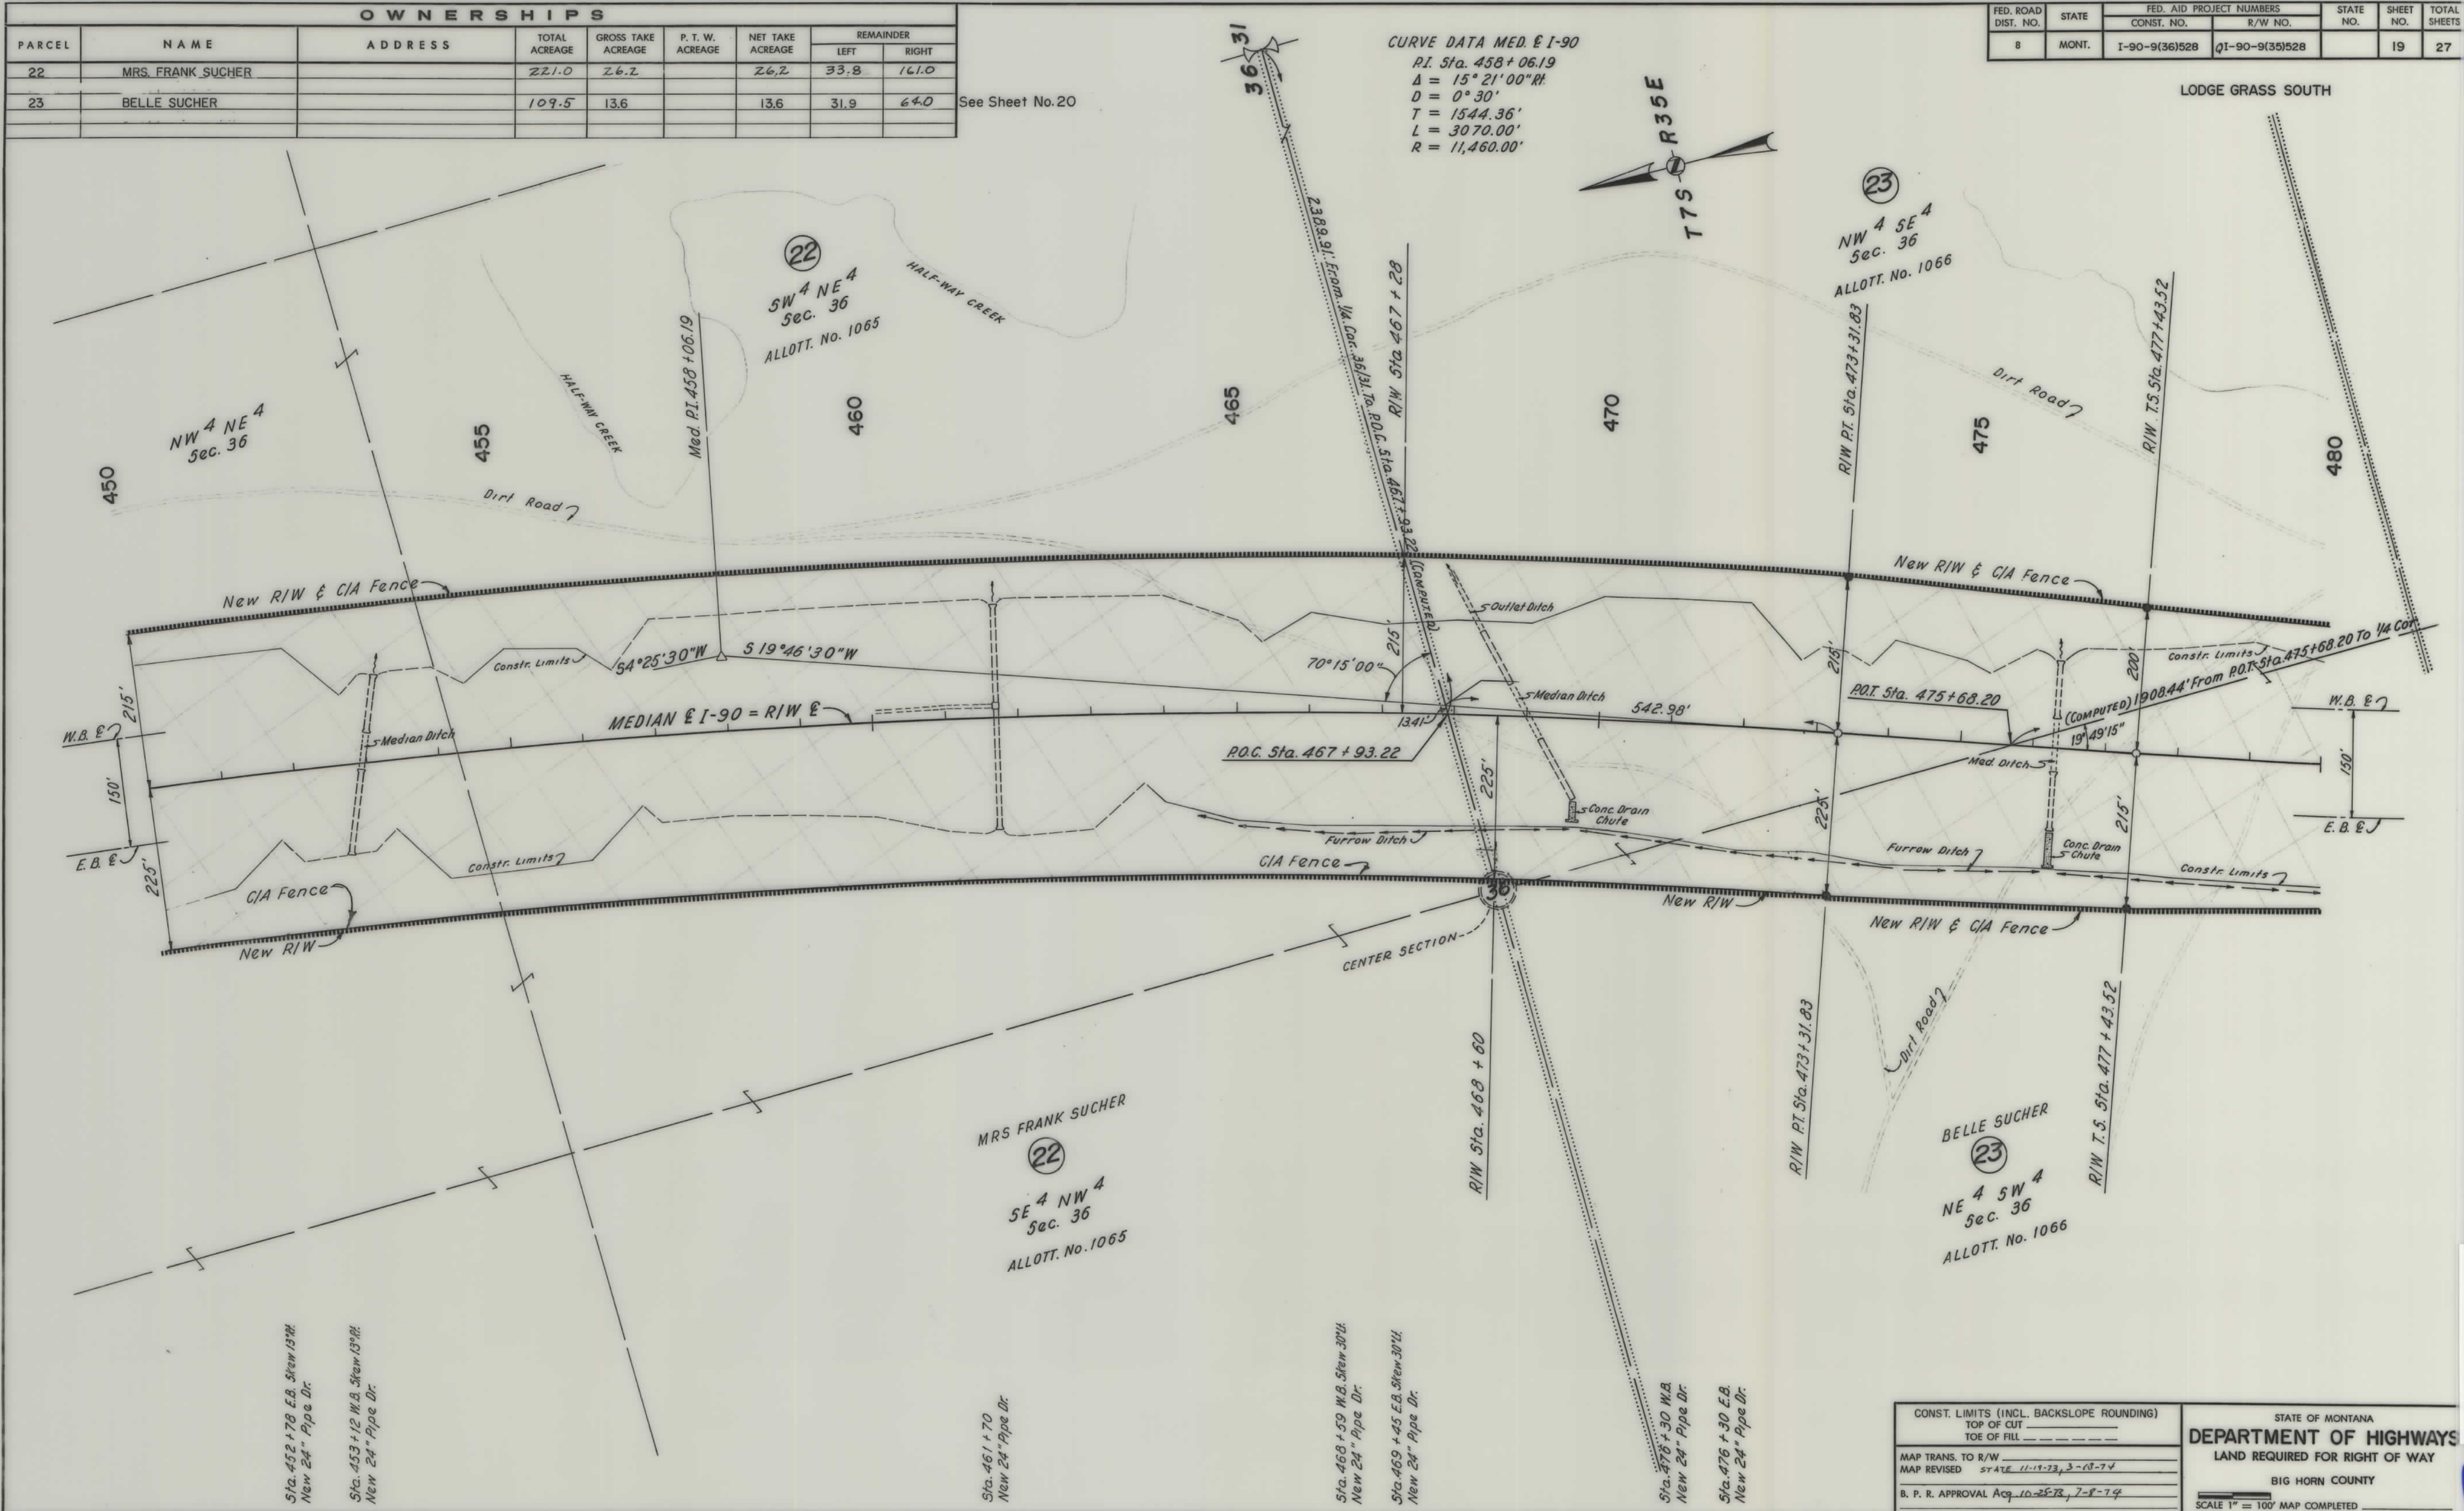

CONST. LIMITS (INCL. BACKSLOPE ROUNDING)		STATE OF MONTANA	
TOP OF CUT	_____	DEPARTMENT OF HIGHWAYS	
TOE OF FILL	_____	LAND REQUIRED FOR RIGHT OF WAY	
MAP TRANS. TO R/W		BIG HORN COUNTY	
MAP REVISED		SCALE 1" = 100' MAP COMPLETED	
B. P. R. APPROVAL			

QI 90-9(35)528 SH 19 OF 27


OWNERSHIPS								
PARCEL	NAME	ADDRESS	TOTAL ACREAGE	GROSS TAKE ACREAGE	P. T. W. ACREAGE	NET TAKE ACREAGE	REMAINDER	
							LEFT	RIGHT
23	BELLE SUCHER		109.5	13.6		13.6	31.9	64.0
24	IDA WRINKLEFACE	WYOLA, MONTANA	120	12.0		12.0	82.0	26.0
25	BECKER LITTLELIGHT		128.5	12.5		12.5	62.5	53.5
26	STOPS ON THE WATER		140	12.4		12.4	120.6	7.0

See Sheet No. 21

CURVE DATA MED. E I-90
 P.I. Sta. 490+69.80
 $\Delta = 44^\circ 37' 30''$ L.
 $\Delta_c = 38^\circ 37' 30''$
 $D_c = 2^\circ 00'$
 $L_c = 1931.25'$
 $\theta_s = 3^\circ 00'$
 $L_s = 300.00'$
 $T_s = 1326.28'$
 $E_s = 233.29'$
 $R_c = 2865.00'$

CURVE DATA MED. E I-90
 P.I. Sta. 516+89.28
 $\Delta = 34^\circ 06' 00''$ R.
 $\Delta_c = 28^\circ 06' 00''$
 $D_c = 2^\circ 00'$
 $L_c = 1405.00'$
 $\theta_s = 3^\circ 00'$
 $L_s = 3^\circ 00'$
 $T_s = 1029.04'$
 $E_s = 133.08'$
 $R_c = 2865.00'$

LODGE GRASS SOUTH

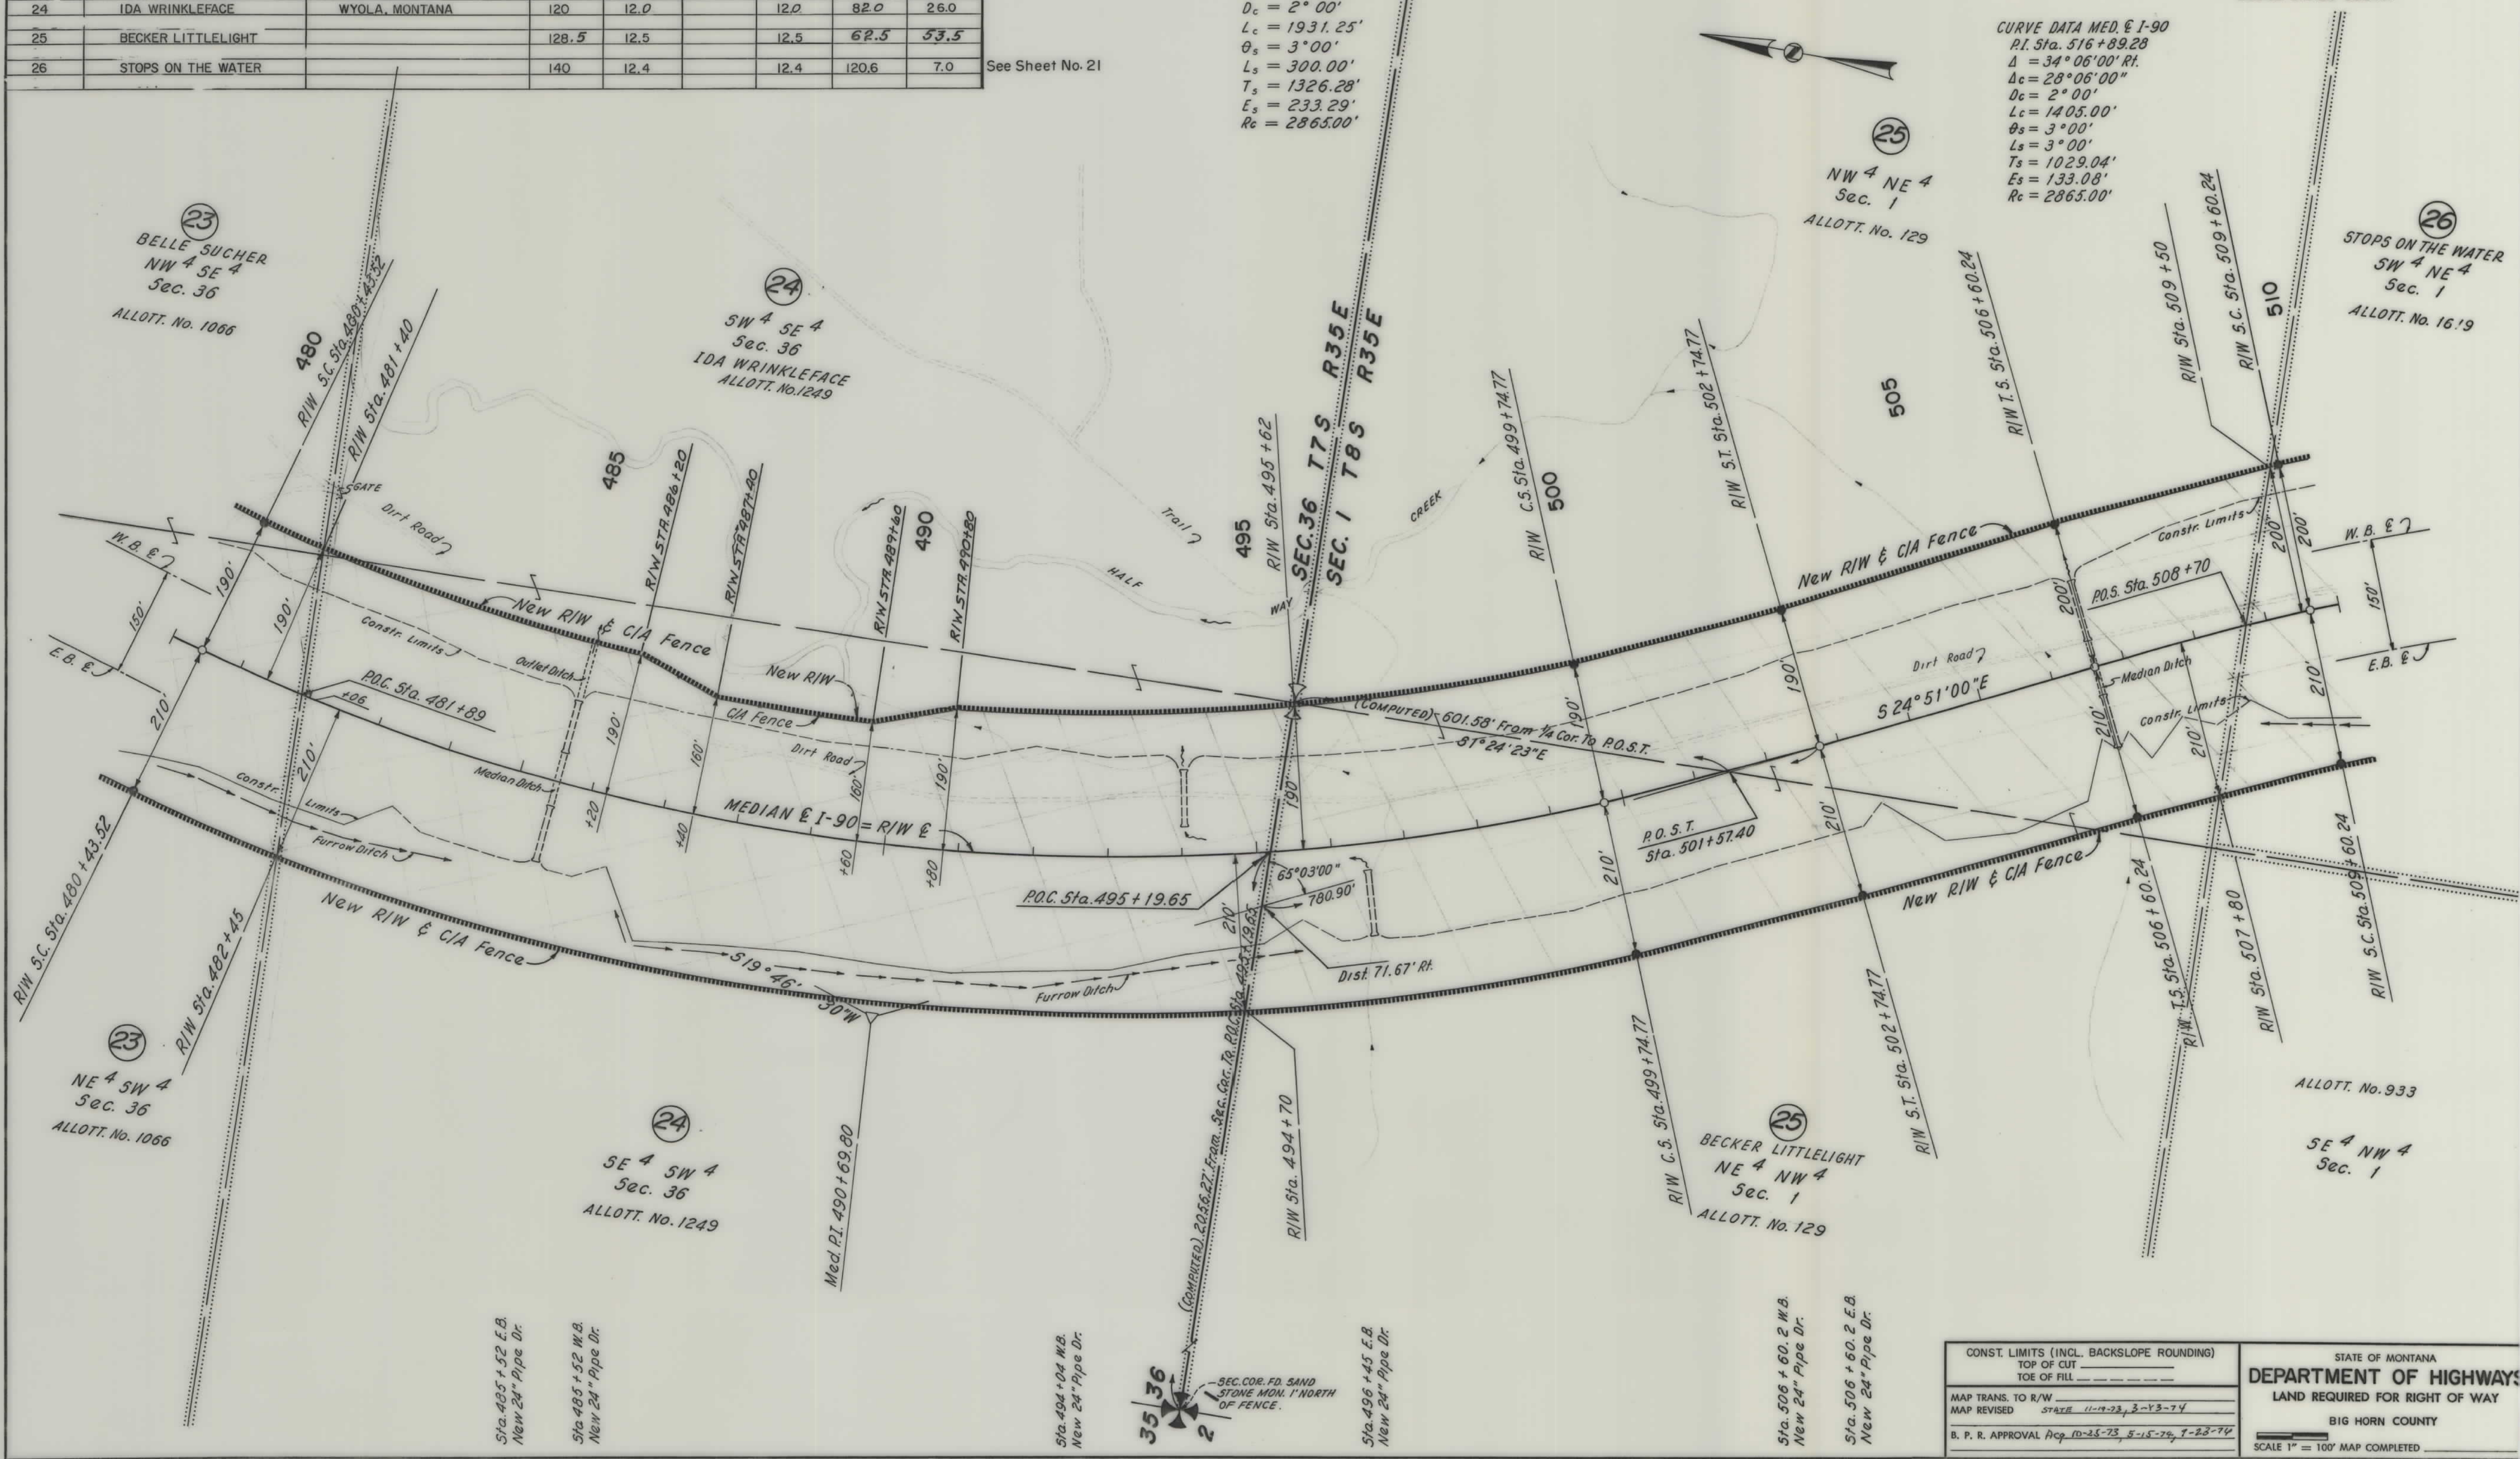

CONST. LIMITS (INCL. BACKSLOPE ROUNDING)		STATE OF MONTANA	
TOP OF CUT		DEPARTMENT OF HIGHWAYS	
TOE OF FILL		LAND REQUIRED FOR RIGHT OF WAY	
MAP TRANS. TO R/W		BIG HORN COUNTY	
MAP REVISED		SCALE 1" = 100' MAP COMPLETED	
B. P. R. APPROVAL			

CI 90-9(35)528 SH-T 20 OF 27


OWNERSHIPS								
PARCEL	NAME	ADDRESS	TOTAL ACREAGE	GROSS TAKE ACREAGE	P. T. W. ACREAGE	NET TAKE ACREAGE	REMAINDER	
							LEFT	RIGHT
26	STOPS ON THE WATER		40	12.4		12.4	20.6	7.0
27	STOPS ON THE WATER		80	1.5		1.5		78.5
28	BESSIE CAROLINE LITTLELIGHT		320					

See Sheet No. 22
See Sheet No. 22

CURVE DATA Med. E I-90
P.I. Sta. 516+89.28
 $\Delta = 34^{\circ}06'00''$ RH
 $\Delta_c = 28^{\circ}06'00''$
 $D_c = 2^{\circ}00'$
 $L_c = 1405.00'$
 $\theta_s = 3^{\circ}00'$
 $L_s = 300.00'$
 $T_s = 1029.04'$
 $E_s = 133.08'$
 $R_c = 2865.00'$

FED. ROAD DIST. NO.	STATE	FED. AID PROJECT NUMBERS		STATE NO.	SHEET NO.	TOTAL SHEETS
		CONST. NO.	R/W NO.			
8	MONT.	I-90-9(36)528	QI-90-9(35)528		21	27

LODGE GRASS SOUTH

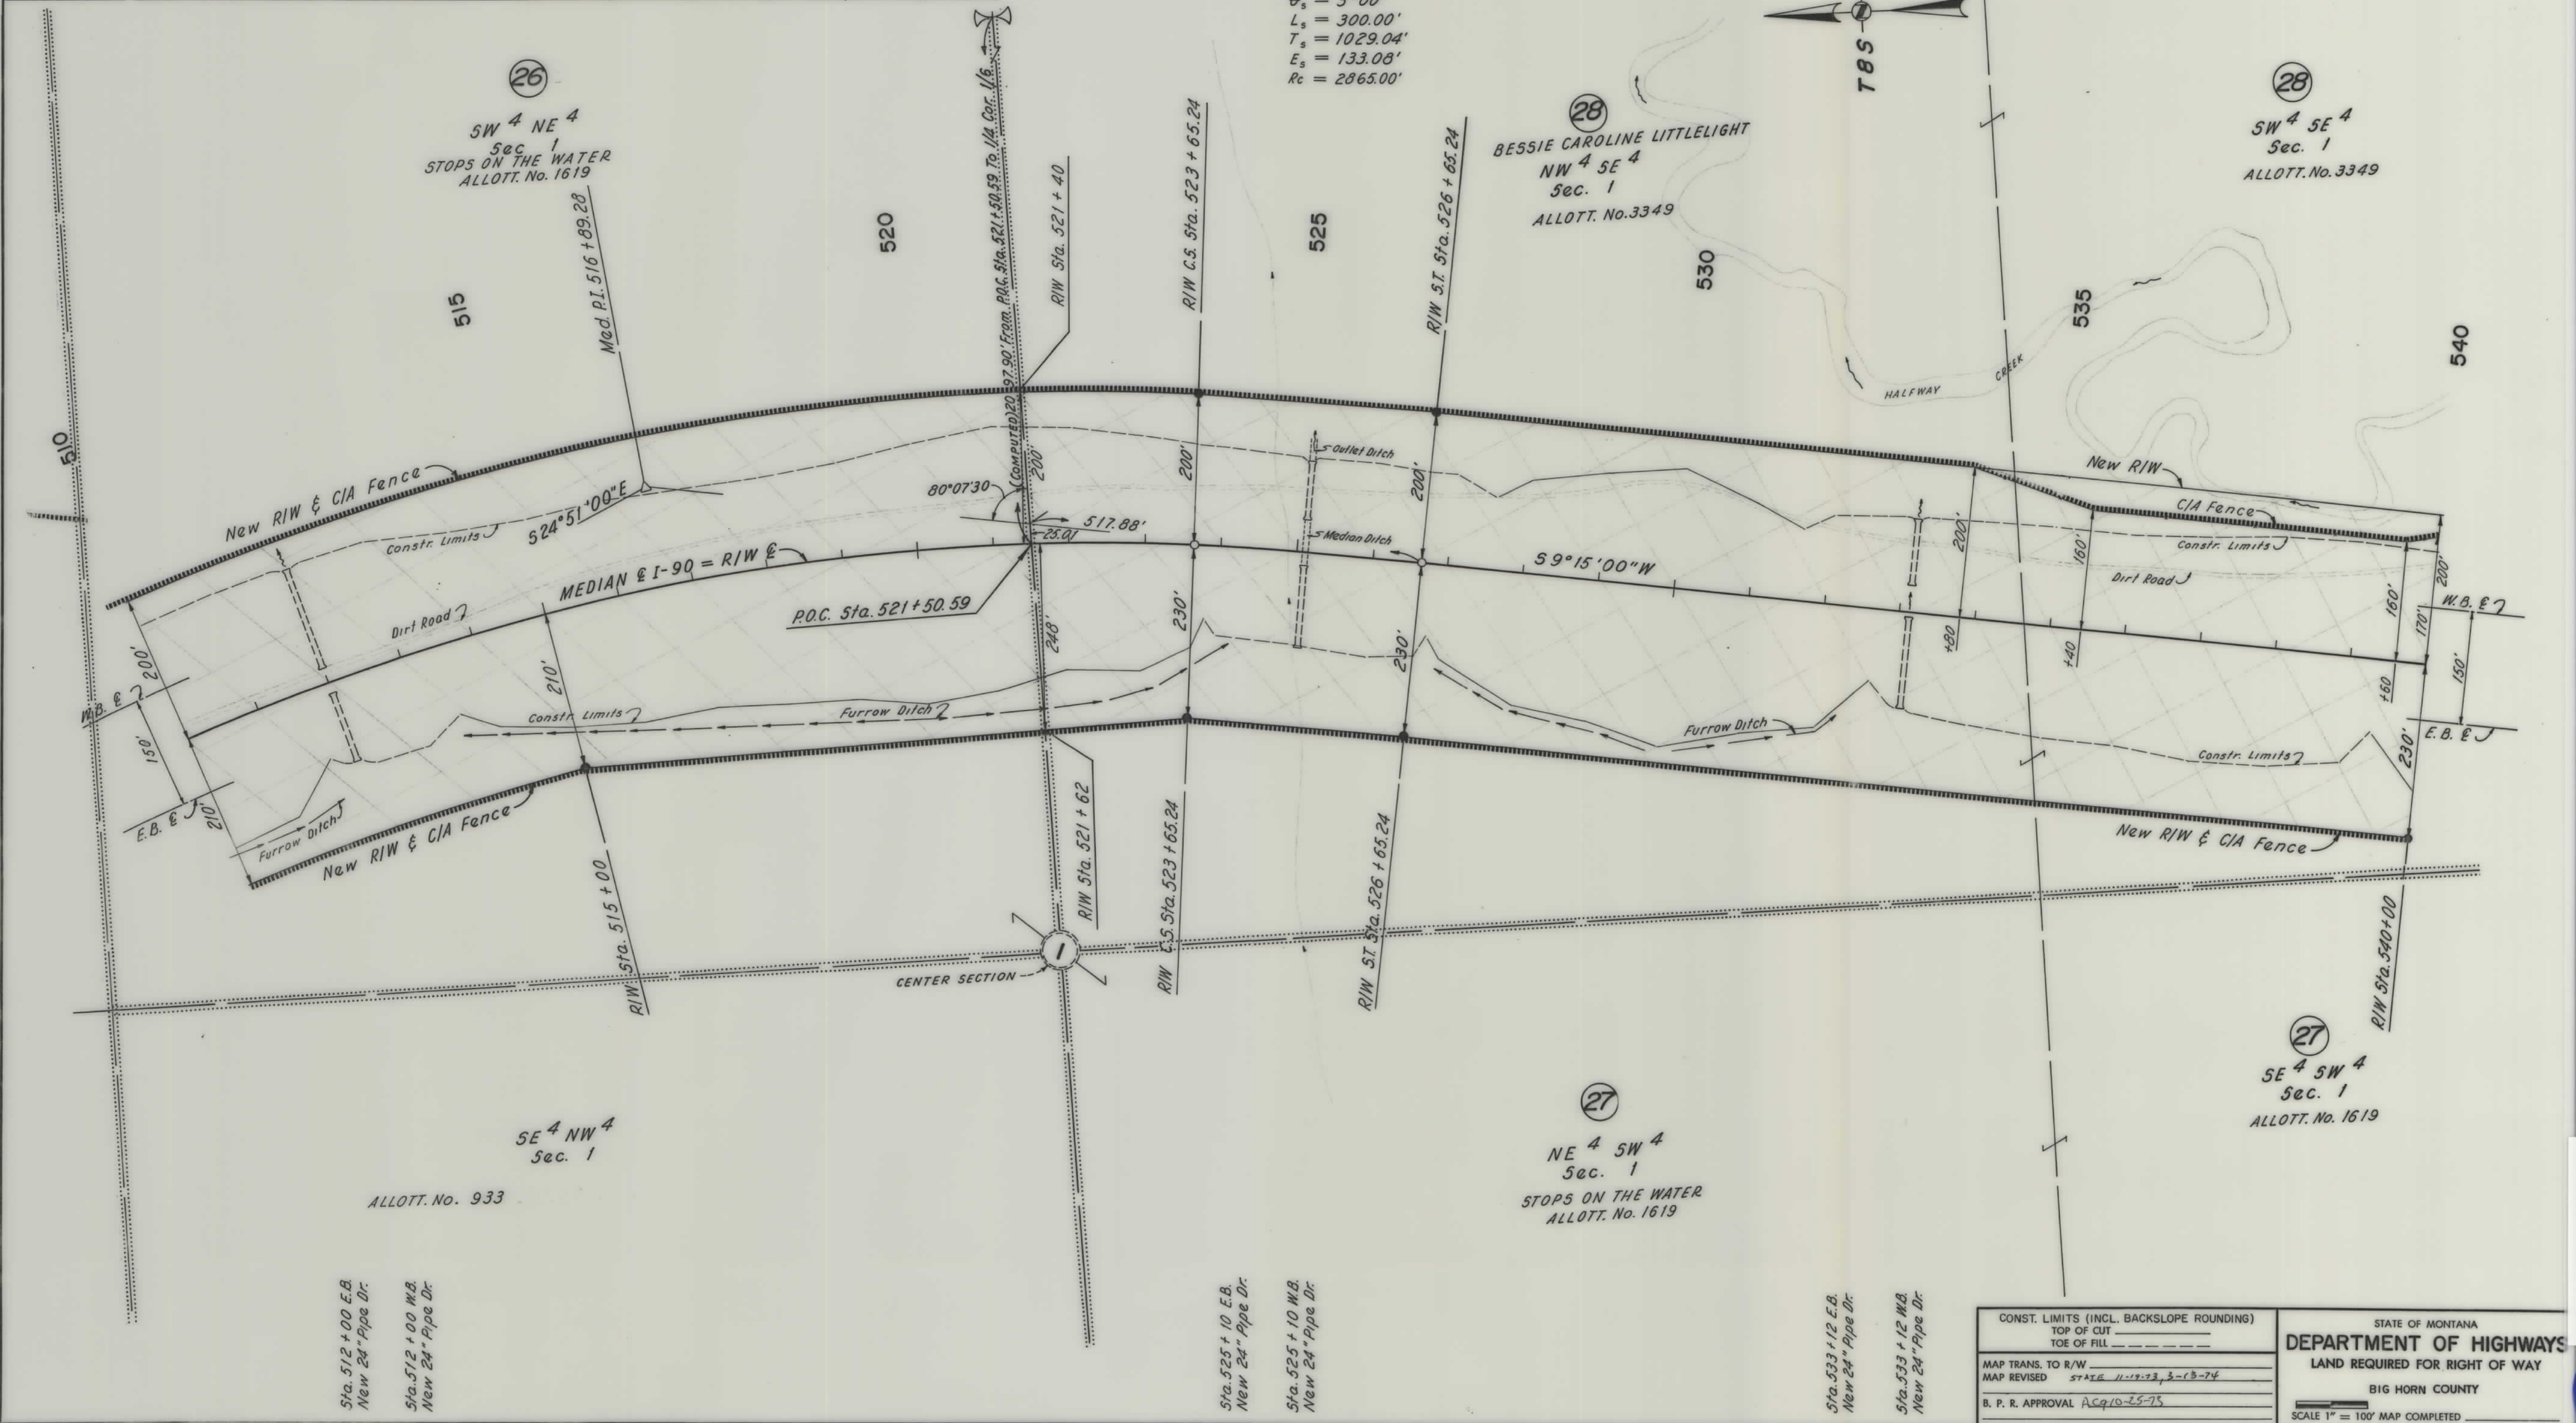


OWNERSHIPS							
PARCEL	NAME	ADDRESS	TOTAL ACREAGE	GROSS TAKE ACREAGE	P. T. W. ACREAGE	NET TAKE ACREAGE	REMAINDER LEFT RIGHT
27	STOPS ON THE WATER		80	1.5		1.5	78.5
28	BESSIE CAROLINE LITTLELIGHT		320	31.1		31.1	288.9
29	RUTH SINGER		131.4	20.5		20.5	110.9
26 & 27	STOPS ON THE WATER		120	13.9		13.9	106.1

See Sheet No. 23

CURVE DATA MED. E I-90
 P.I. Sta. 555+00.00
 $\Delta = 20^{\circ}00'00''$ RH
 $D = 1^{\circ}15'$
 $T = 808.28'$
 $L = 1600.00'$
 $R = 4584.00'$

FED. ROAD DIST. NO.	STATE	FED. AID PROJECT NUMBERS CONST. NO.	R/W NO.	STATE NO.	SHEET NO.	TO SHE
8	MONT.	1-90-9(36)528	Q1-90-9(35)528		22	27

LODGE GRASS SOUTH

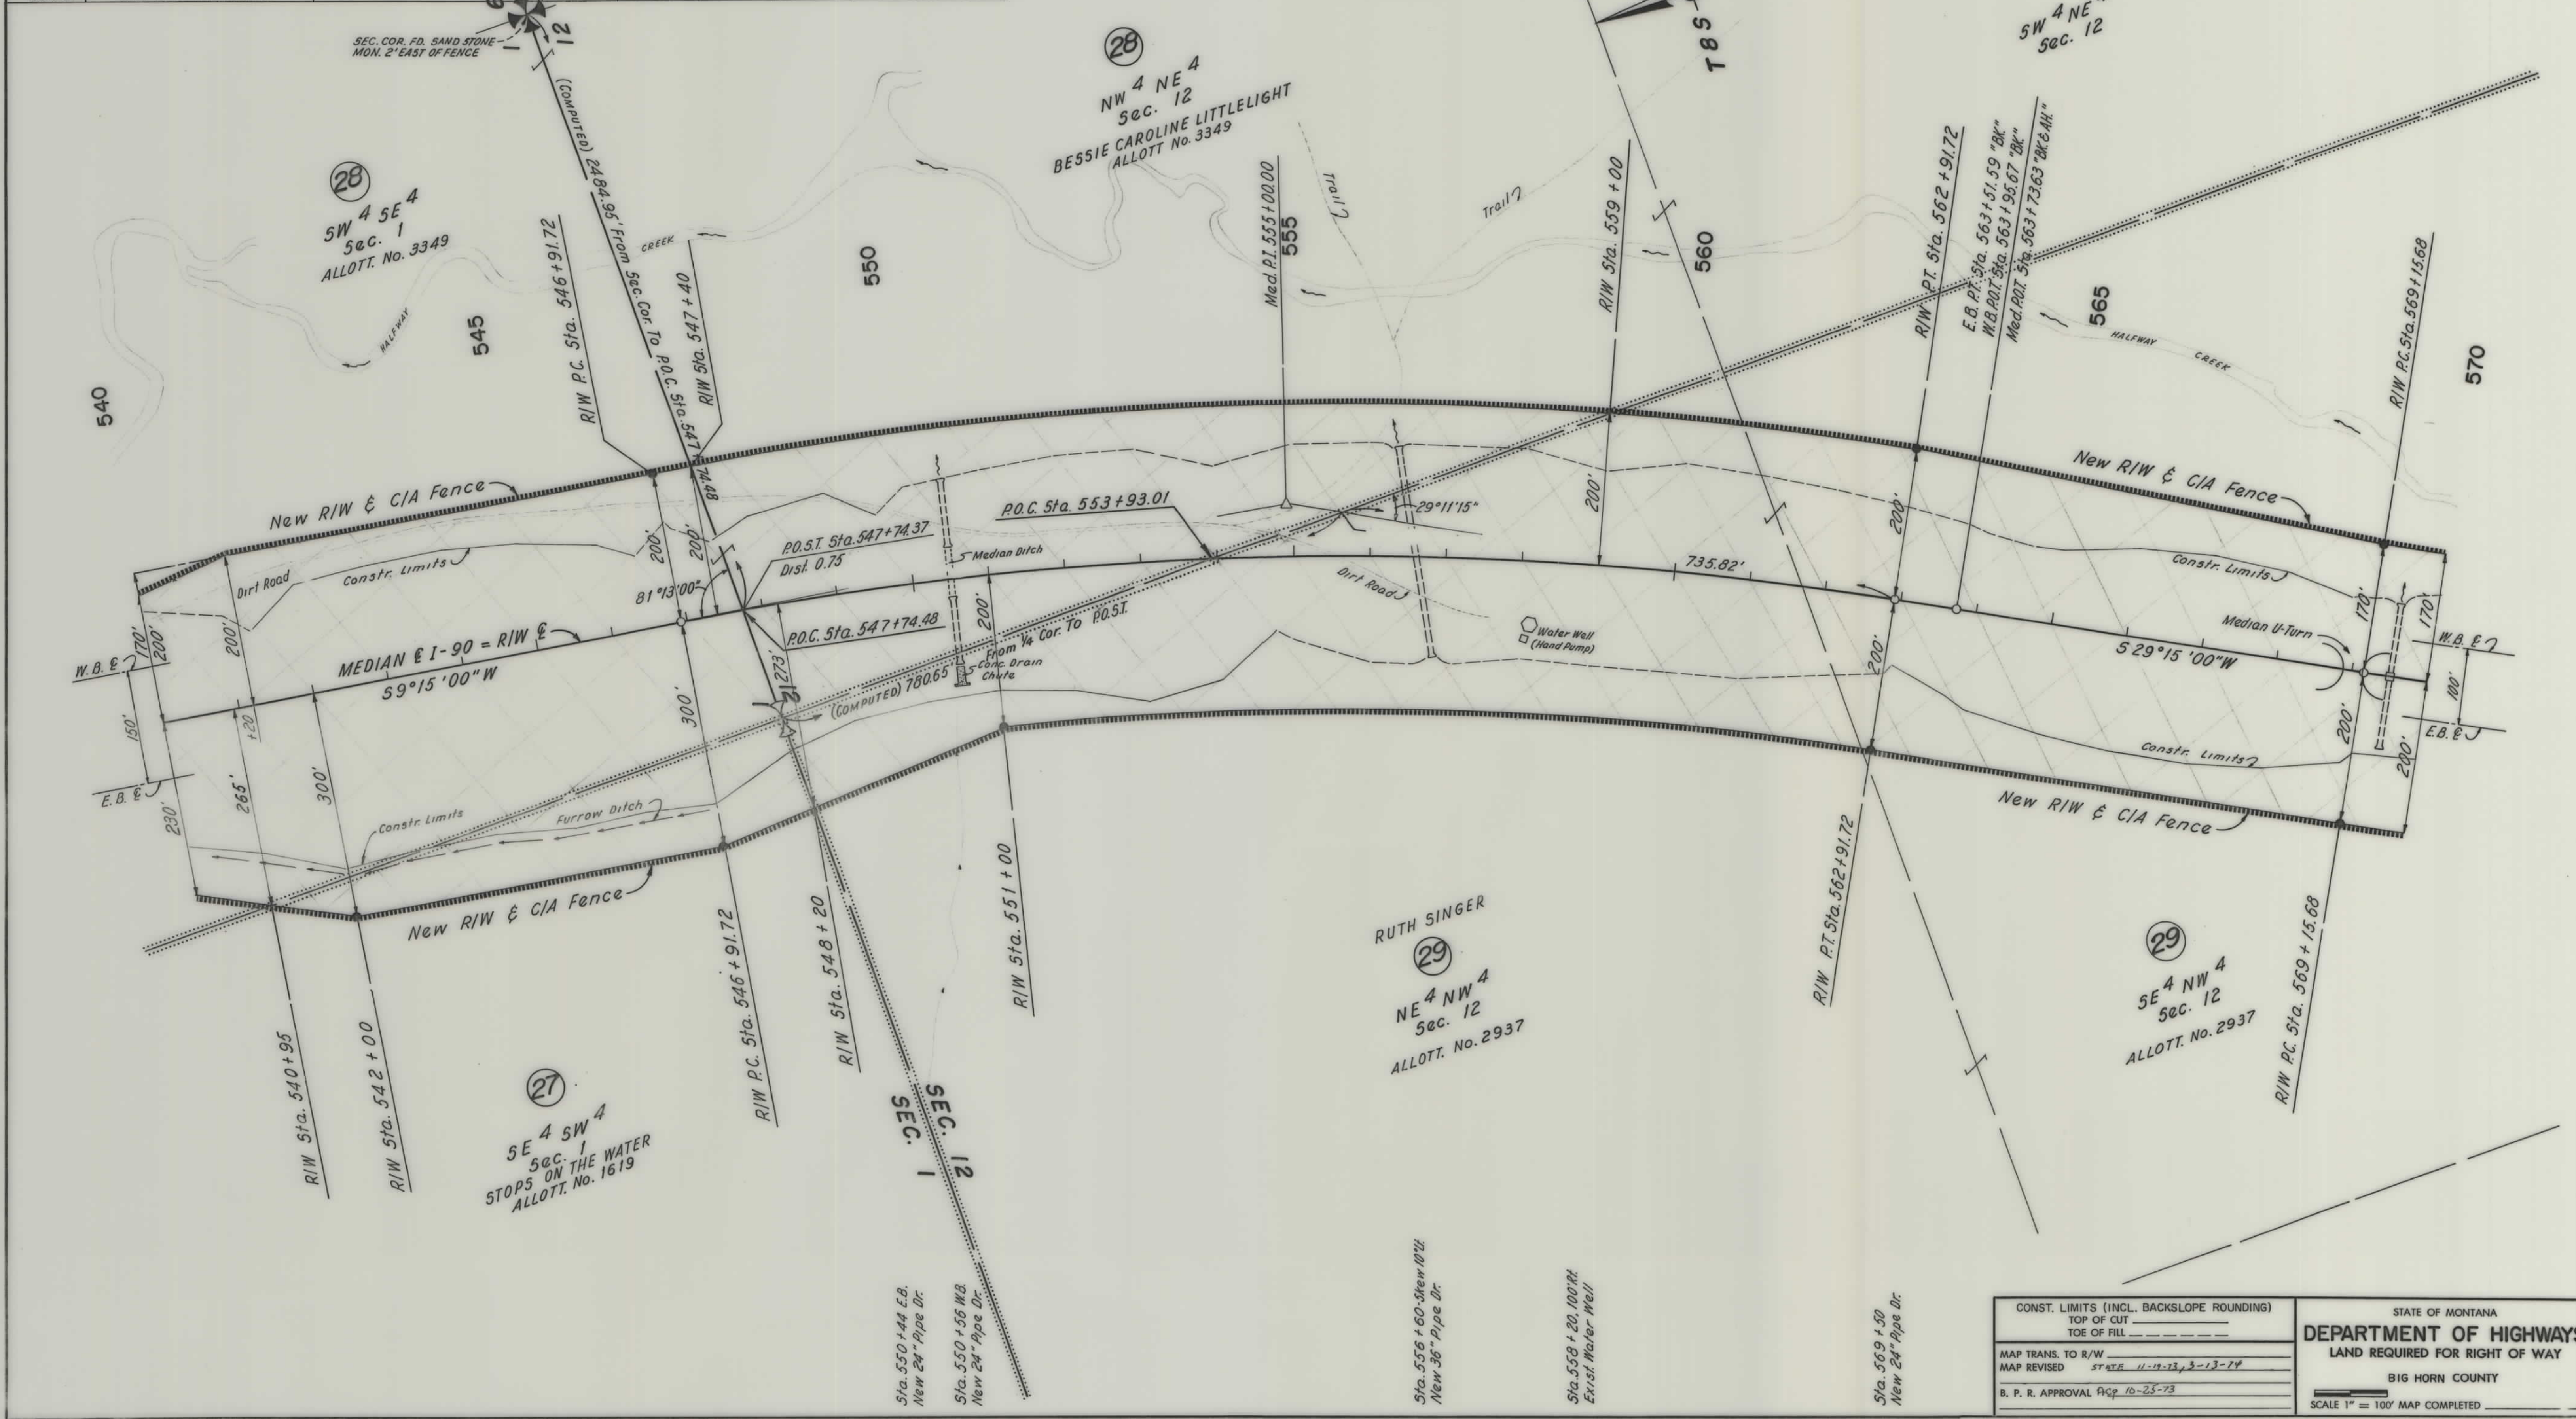

CONST. LIMITS (INCL. BACKSLOPE ROUNDING)
TOP OF CUT
TOE OF FILL

MAP TRANS. TO R/W
MAP REVISED
B. P. R. APPROVAL

STATE 11-19-73, 3-13-74
10-25-73

STATE OF MONTANA
DEPARTMENT OF HIGHWAYS
LAND REQUIRED FOR RIGHT OF WAY
BIG HORN COUNTY

SCALE 1" = 100' MAP COMPLETED


Q1 90-9(35)528 SHT 22 OF 27

OWNERSHIPS							
PARCEL	NAME	ADDRESS	TOTAL ACREAGE	GROSS TAKE ACREAGE	P. T. W. ACREAGE	NET TAKE ACREAGE	REMAINDER
							LEFT RIGHT
29	RUTH SINGER		131.4	20.5		20.5	14.3 76.6
30	CONSTANCE J. JACKSON		160	12.3		12.3	147.0 0.7
31	AMBROSE SINGER		169.6	12.7		12.7	1.2 155.7

See Sheet No. 24

FED. ROAD DIST. NO.	STATE	FED. AID PROJECT NUMBERS		STATE NO.	SHEET NO.	TOTAL SHEETS
		CONST. NO.	R/W NO.			
8	MONT.	I-90-9(36)528	Q1-90-9(35)528		23	27

LODGE GRASS SOUTH

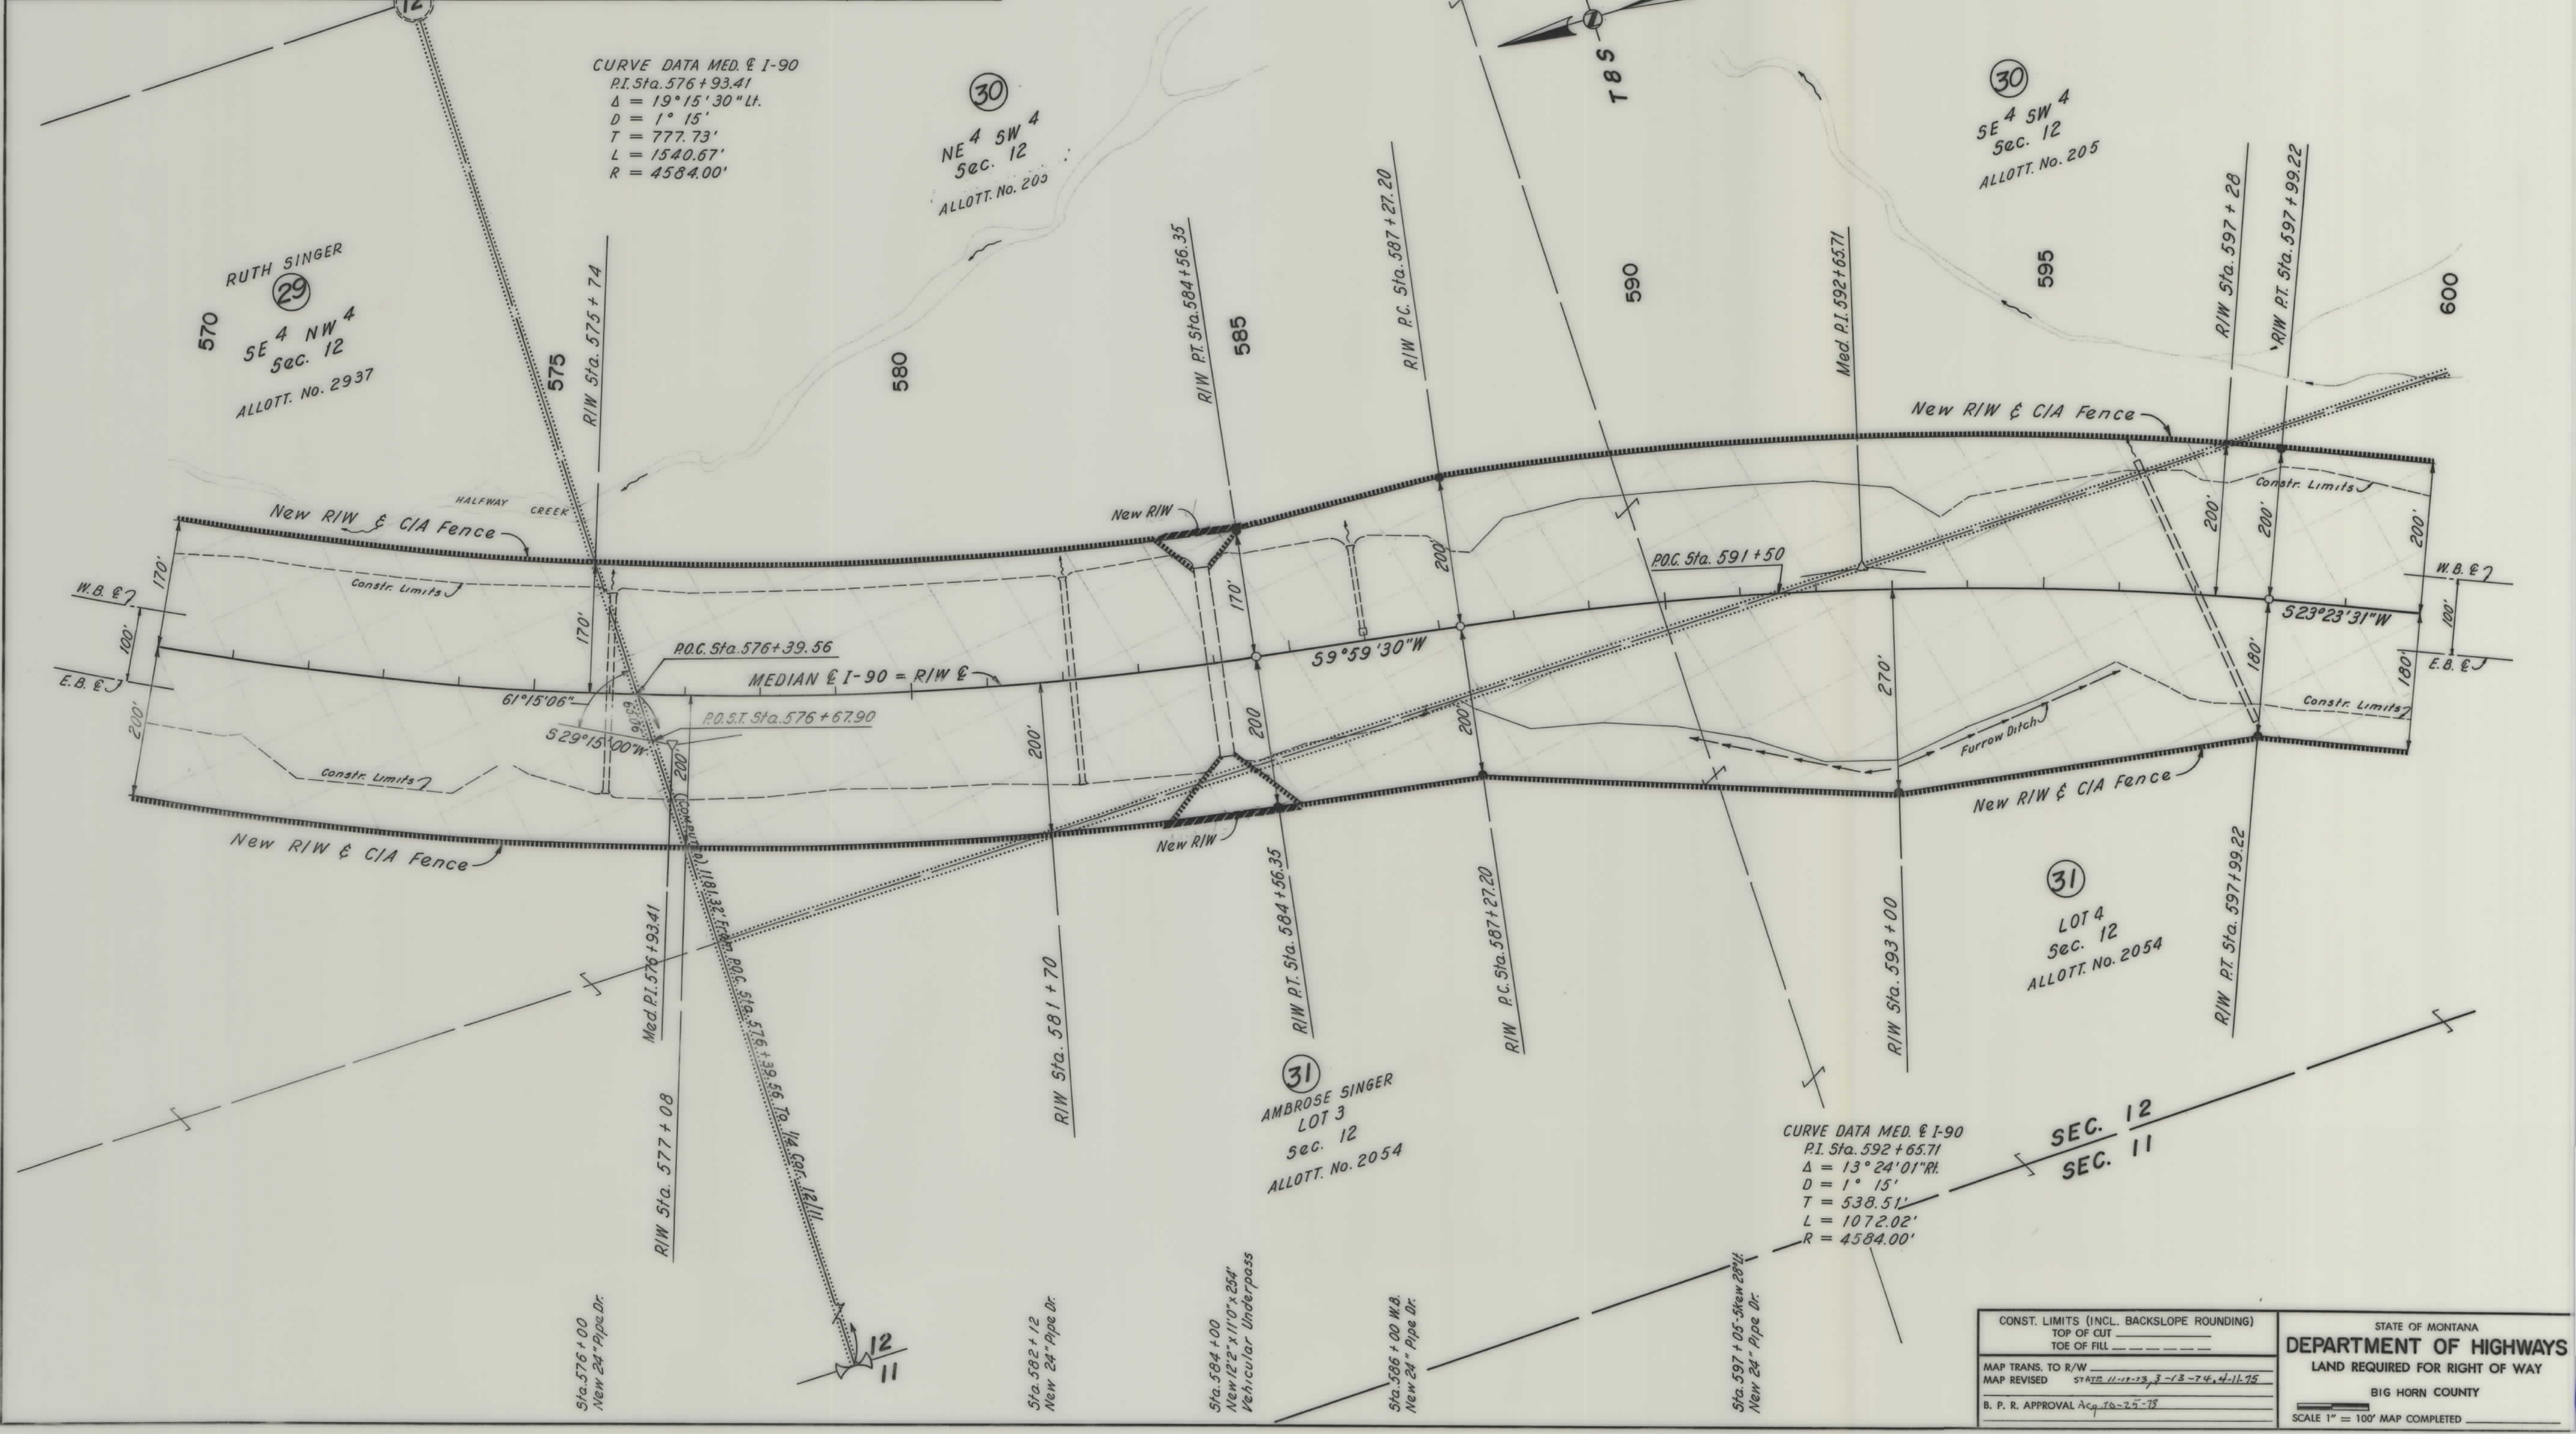


CONST. LIMITS (INCL. BACKSLOPE ROUNDING)		STATE OF MONTANA	
TOP OF CUT		DEPARTMENT OF HIGHWAYS	
TOE OF FILL		LAND REQUIRED FOR RIGHT OF WAY	
MAP TRANS. TO R/W		BIG HORN COUNTY	
MAP REVISED		SCALE 1" = 100' MAP COMPLETED	
B. P. R. APPROVAL			

OWNERSHIPS							
PARCEL	NAME	ADDRESS	TOTAL ACREAGE	GROSS TAKE ACREAGE	P. T. W. ACREAGE	NET TAKE ACREAGE	REMAINDER
							LEFT RIGHT
31	AMBROSE SINGER		169.6	12.7		12.7	1.2 155.7
32	MURIEL F. & JOHN ELISHA FOWLER	WYOLA, MONTANA					


See Sheet No. 26

CURVE DATA MED. E I-90
 P.I. Sta. 620 + 36.23
 $\Delta = 67^{\circ}39'01''$ Lt.
 $\Delta_c = 58^{\circ}54'01''$
 $D_c = 2^{\circ}30'$
 $L_c = 2356.01'$
 $\theta_s = 4^{\circ}22'30''$
 $L_s = 350.00'$
 $T_s = 1712.28'$
 $E_s = 469.67'$
 $R_c = 2292.00'$

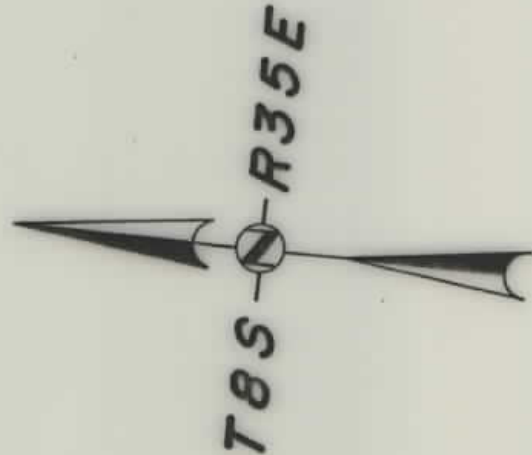

FED. ROAD DIST. NO.	STATE	FED. AID PROJECT NUMBERS		STATE NO.	SHEET NO.	TOTAL SHEETS
		CONST. NO.	R/W NO.			
8	MONT.	1-90-9(36)528	Q1-90-9(35)528		24	27

LODGE GRASS SOUTH

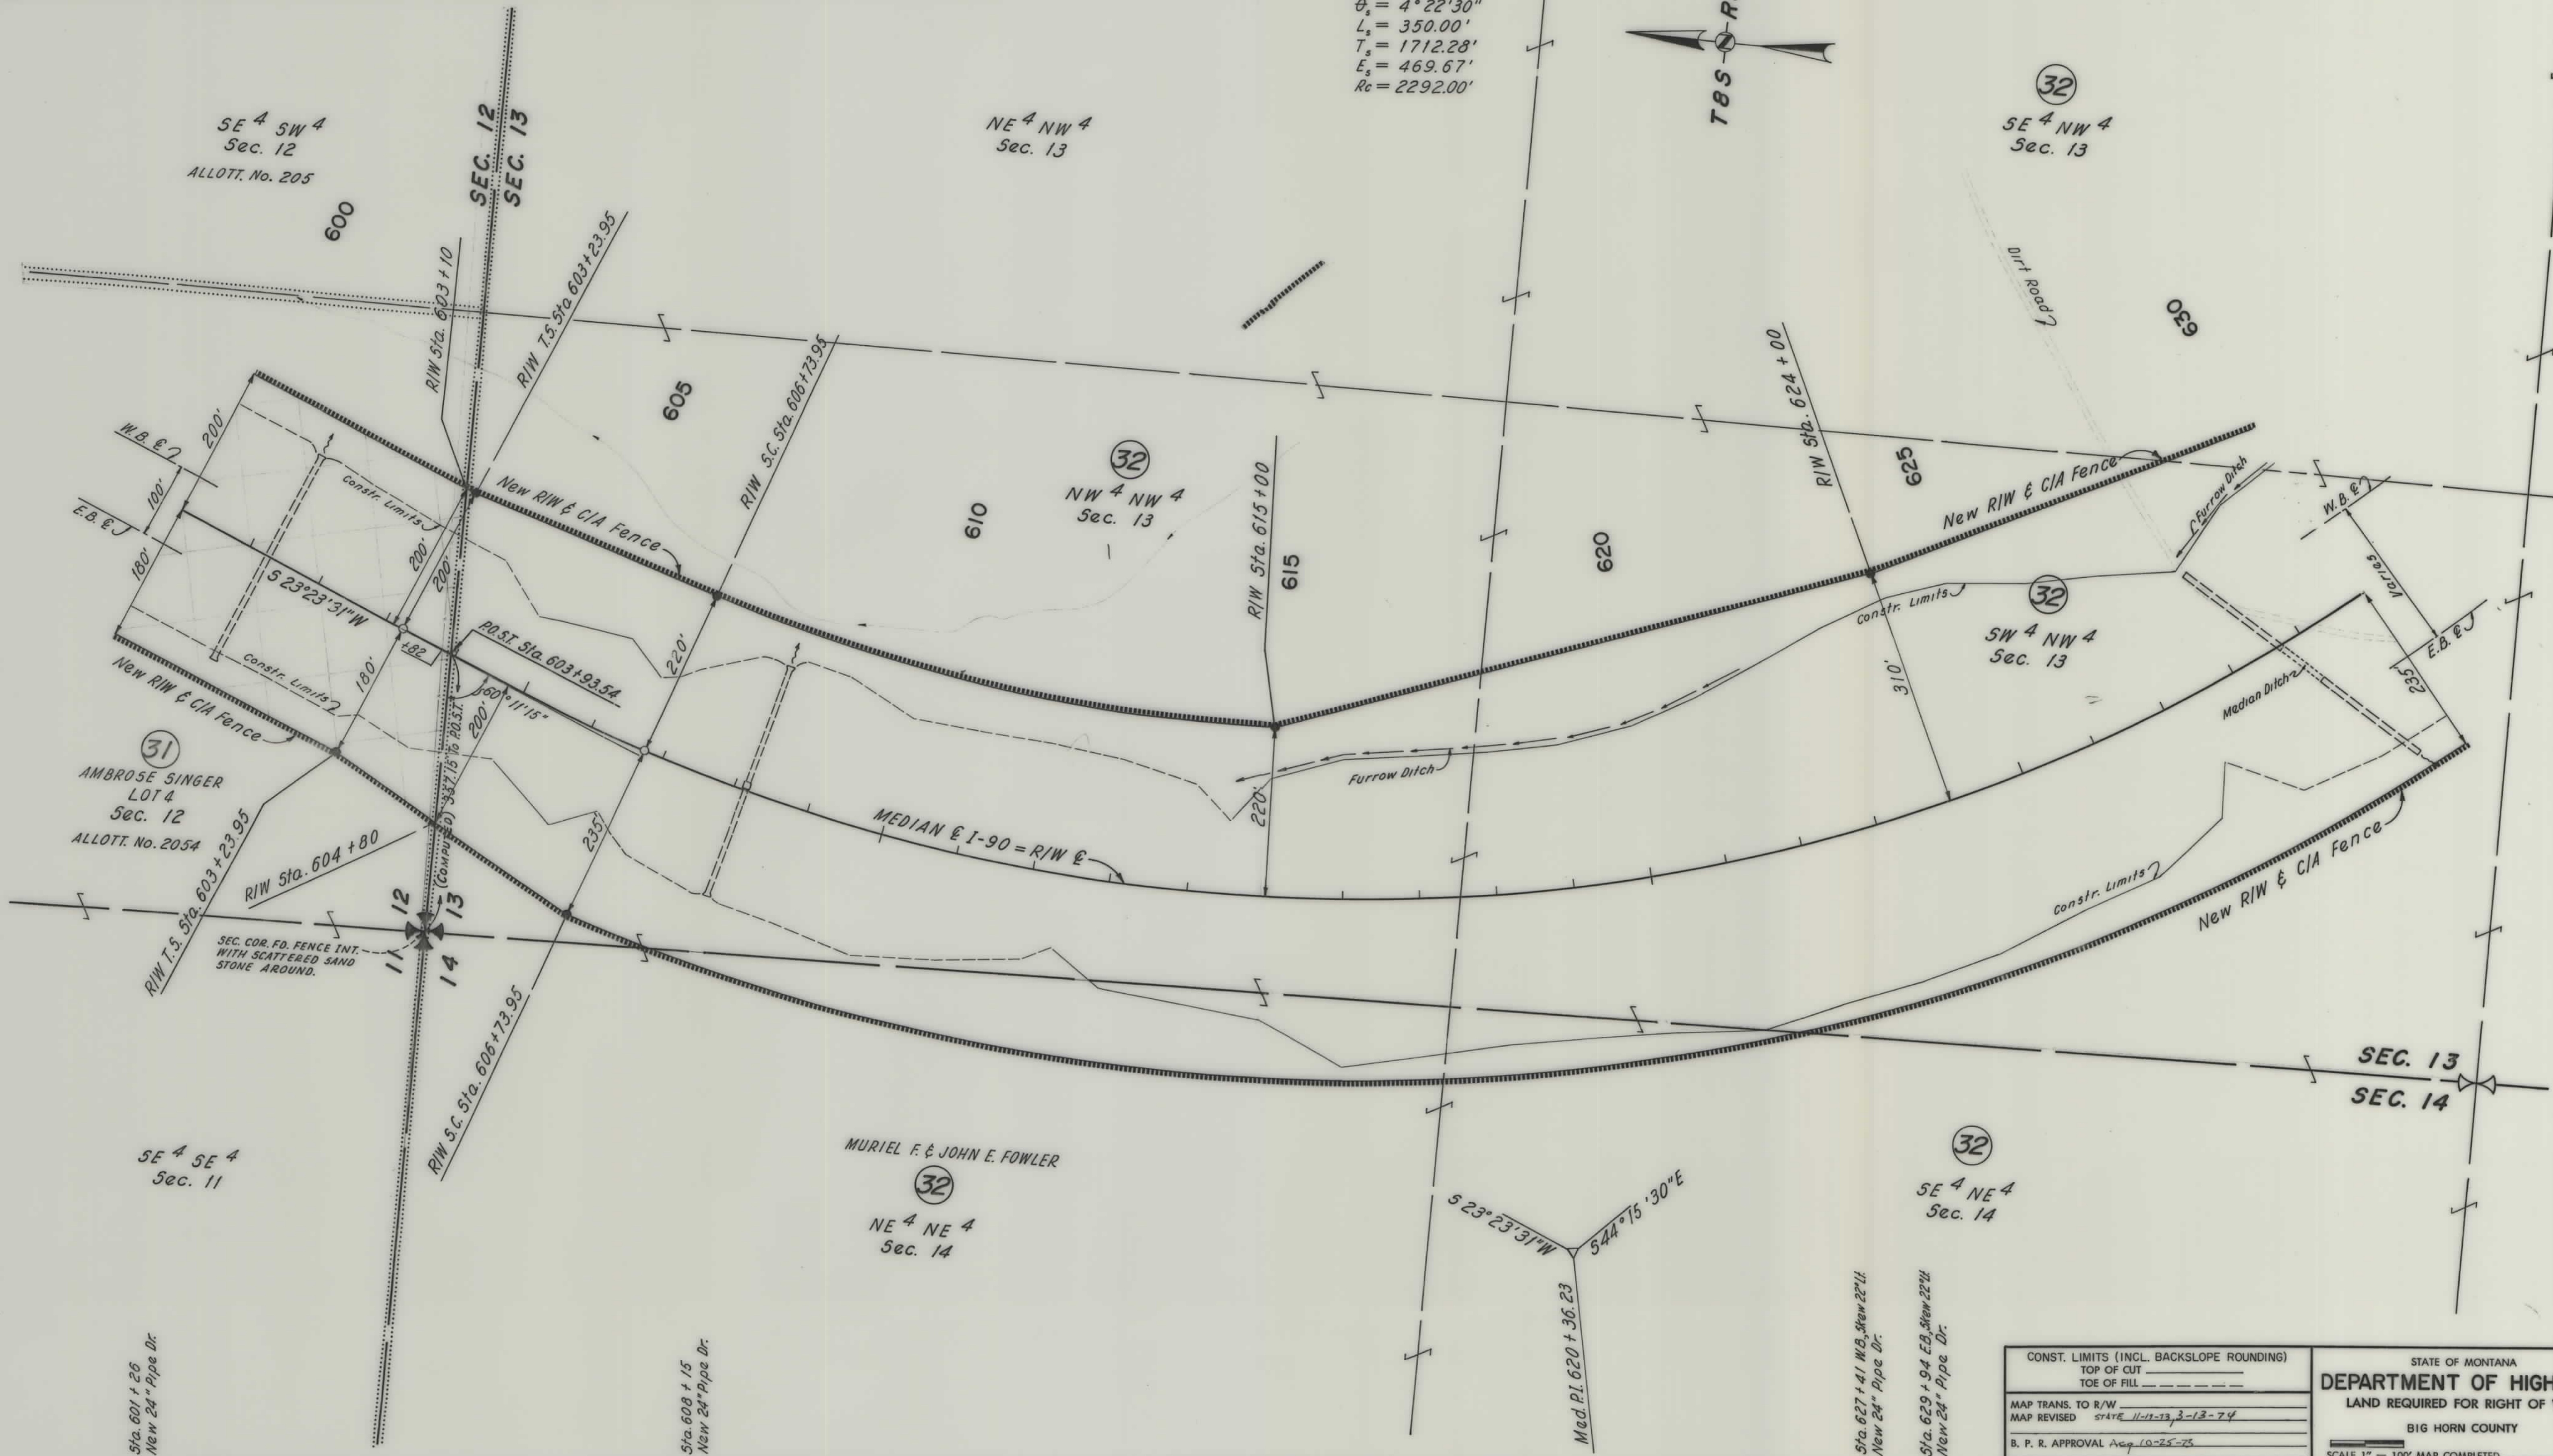


CONST. LIMITS (INCL. BACKSLOPE ROUNDING)	
TOP OF CUT	_____
TOE OF FILL	_____
MAP TRANS. TO R/W	
MAP REVISED STATE 11-13, 3-13-74	
B. P. R. APPROVAL Aug 10-25-75	

STATE OF MONTANA
DEPARTMENT OF HIGHWAYS
 LAND REQUIRED FOR RIGHT OF WAY
 BIG HORN COUNTY
 SCALE 1" = 100' MAP COMPLETED _____

OWNERSHIPS							
PARCEL	NAME	ADDRESS	TOTAL ACREAGE	GROSS TAKE ACREAGE	P. T. W. ACREAGE	NET TAKE ACREAGE	REMAINDER LEFT RIGHT
32	MURIEL F. & JOHN ELISHA FOWLER	WYOLA, MONTANA	1217.7	108.8	3.0	105.8	438.2 678.7
				108.8		105.8	

13 CENTER SECTION
See Sheet No. 26

FED. ROAD DIST. NO.	STATE	FED. AID PROJECT NUMBERS		STATE NO.	SHEET NO.	TOTAL SHEETS
8	MONT.	1-90-9(36)528	Q-90-9(35)528		25	27

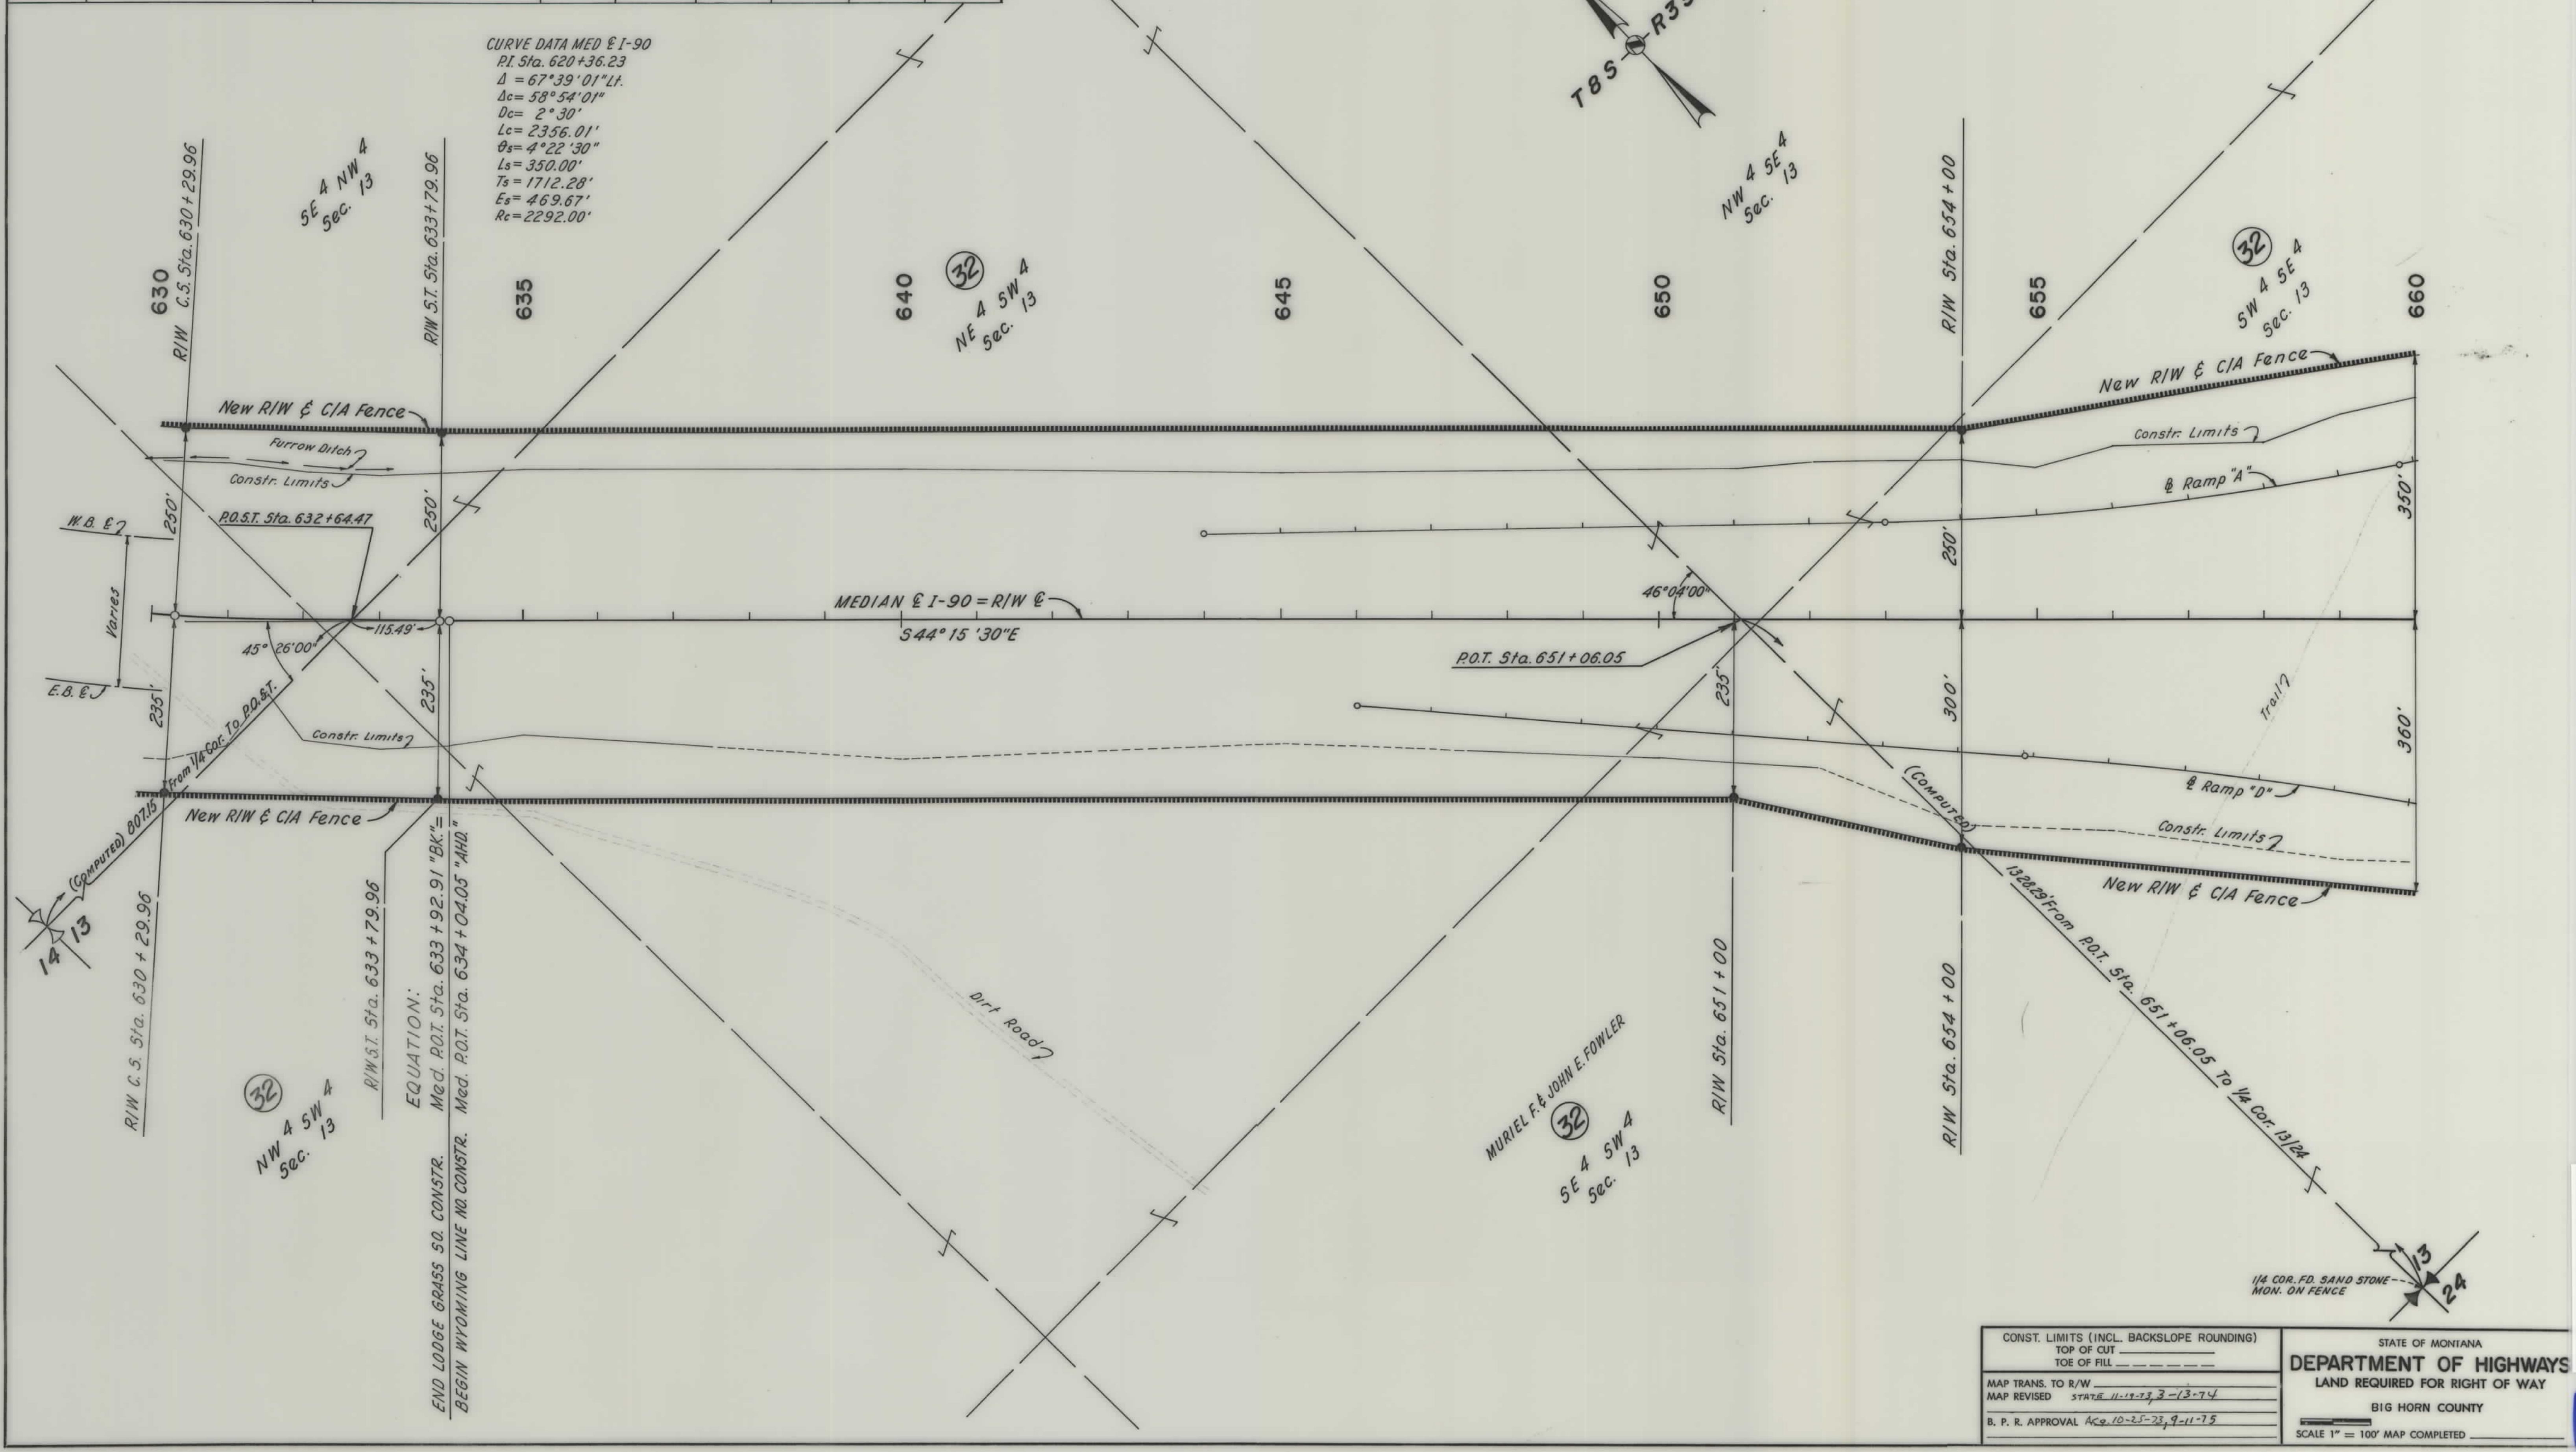

CONST. LIMITS (INCL. BACKSLOPE ROUNDING)
TOP OF CUT
TOE OF FILL

STATE OF MONTANA
DEPARTMENT OF HIGHWAYS
LAND REQUIRED FOR RIGHT OF WAY
BIG HORN COUNTY
SCALE 1" = 100' MAP COMPLETED

MAP TRANS. TO R/W
MAP REVISED STATE 11-19-73 3-13-74
B. P. R. APPROVAL ACQ. 10-25-73, 9-11-75

QI 90-9(35)528 SH 25 OF 27

OWNERSHIPS									
PARCEL	NAME	ADDRESS	TOTAL AREA	GROSS R/W AREA	P.T.W. AREA	AREA TO BE ACQUIRED	REMAINDER LEFT	REMAINDER RIGHT	PERMANENT EASEMENT
22	Mrs. FRANK SUCHER								4.3 Ac.
35	HELEN S. EGGART		360						0.4 Ac.
36	JOE E. HOPE		147						2.6 Ac.
37	DELETED								
40	BELLE SUCHER								1.3 Ac.
41	HELEN S. EGGART								1.5 Ac.
35 & 41	HELEN S. EGGART								1.9 Ac.

STATE OF MONTANA	FED. AID PROJECT NUMBERS		STATE NO.	SHEET NO.	TOTAL SHEETS
	CONST. NO.	R/W NO.			
	1-90-9(36)528	Q1-90-9(35)528		27	27



R/W EASEMENT HALFWAY CREEK TO U.S.87

CONSTRUCTION LIMITS TOP OF CUT TOE OF FILL		STATE OF MONTANA DEPARTMENT OF HIGHWAYS LAND REQUIRED FOR RIGHT OF WAY	
MAP TRANS. TO R/W		BIG HORN	COUNTY
MAP REVISED DATE	10-16-75	SCALE 1"=200' MAP COMPLETED	
B.P.R. APPROVAL	1-22-75		