


PLANS

NOT

TO

SCALE

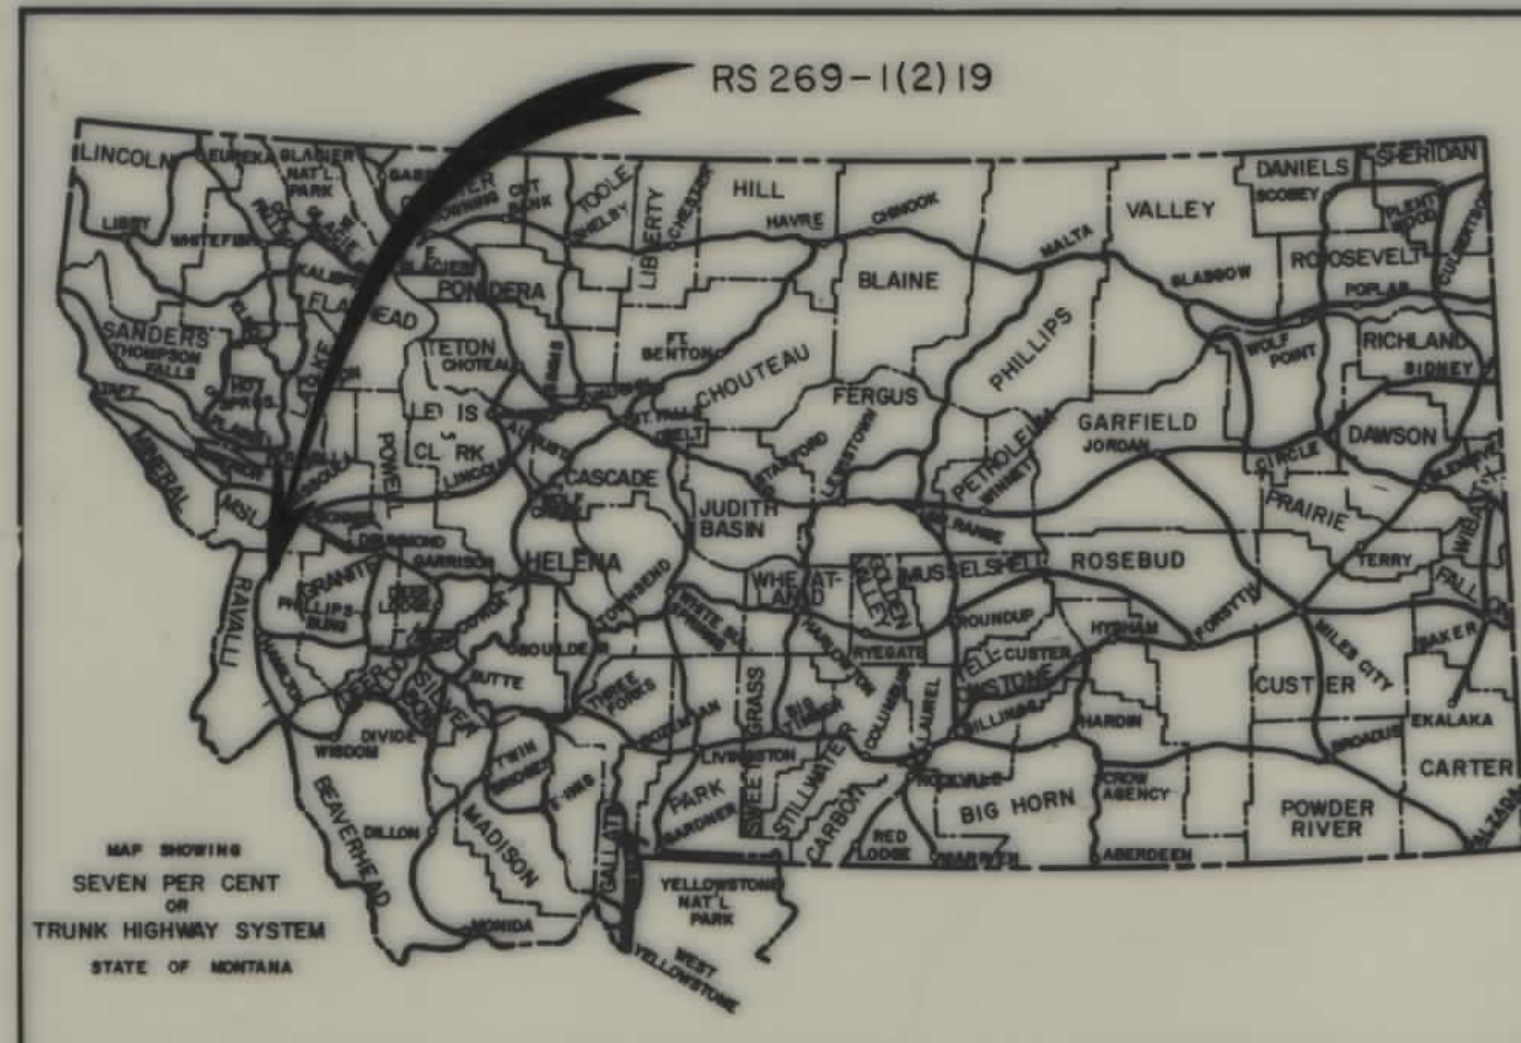


CONVENTIONAL SIGNS	
RIGHT OF WAY LINE	---
CENTERLINE (C) OR PROJECTED LINE	---
STK'D. CENTERLINE	---
PARCEL NUMBER	②
OWNERSHIP BOUNDARY	---
R/W USE EXISTING R/W LT OR RT	---
PRESENT TRAVELED WAY (RTW)	---
R/W LINE FENCED	---
RAILROAD R/W	---
CONSTRUCTION LIMITS	CUT --- FILL ---
FENCE LINE	---
CONTROL OF ACCESS WITH FENCE	---
CONTROL OF ACCESS WITHOUT FENCE	---
GATE IN FENCE	---
CATTLE GUARD=24'	---
STATE & NATIONAL BORDER LINES	---
CITY OR TOWN LIMITS LINE	---
COUNTY LINE	---
RESERVATION LINE	---
TOWNSHIP & SECTION LINE	---
1/2 SECTION LINE	---
1/4 SECTION LINE	---
SECTION CORNER	FOUND UNFOUND
1/4 SECTION COR.	---
1/16 SECTION COR.	---
CENTER OF SECTION	---
TELEPHONE OR TELEGRAPH POLES IN PLACE	---
POWER POLES IN PLACE	---
TEL OR TEL OR POWER POLES TO BE MOVED	---
NEW PIPES	---
OLD PIPES IN PLACE	---
OUTLET DITCH	---
INLET DITCH	---
DITCHES	---
CHANNEL CHANGES	CH. CH. ---
BRIDGE	---
RAILROADS	---

RELATED PROJECTS

ASSOCIATED PROJECT AGREEMENT NUMBERS

STATE OF MONTANA
DEPARTMENT OF HIGHWAYS
RIGHT OF WAY PLAN OF
FEDERAL AID PROJECT NO. RS 269-1(2)19
CONST. & R/W
MAIN ST. - STEVENSVILLE
RAVALLI COUNTY
0.8 MILES

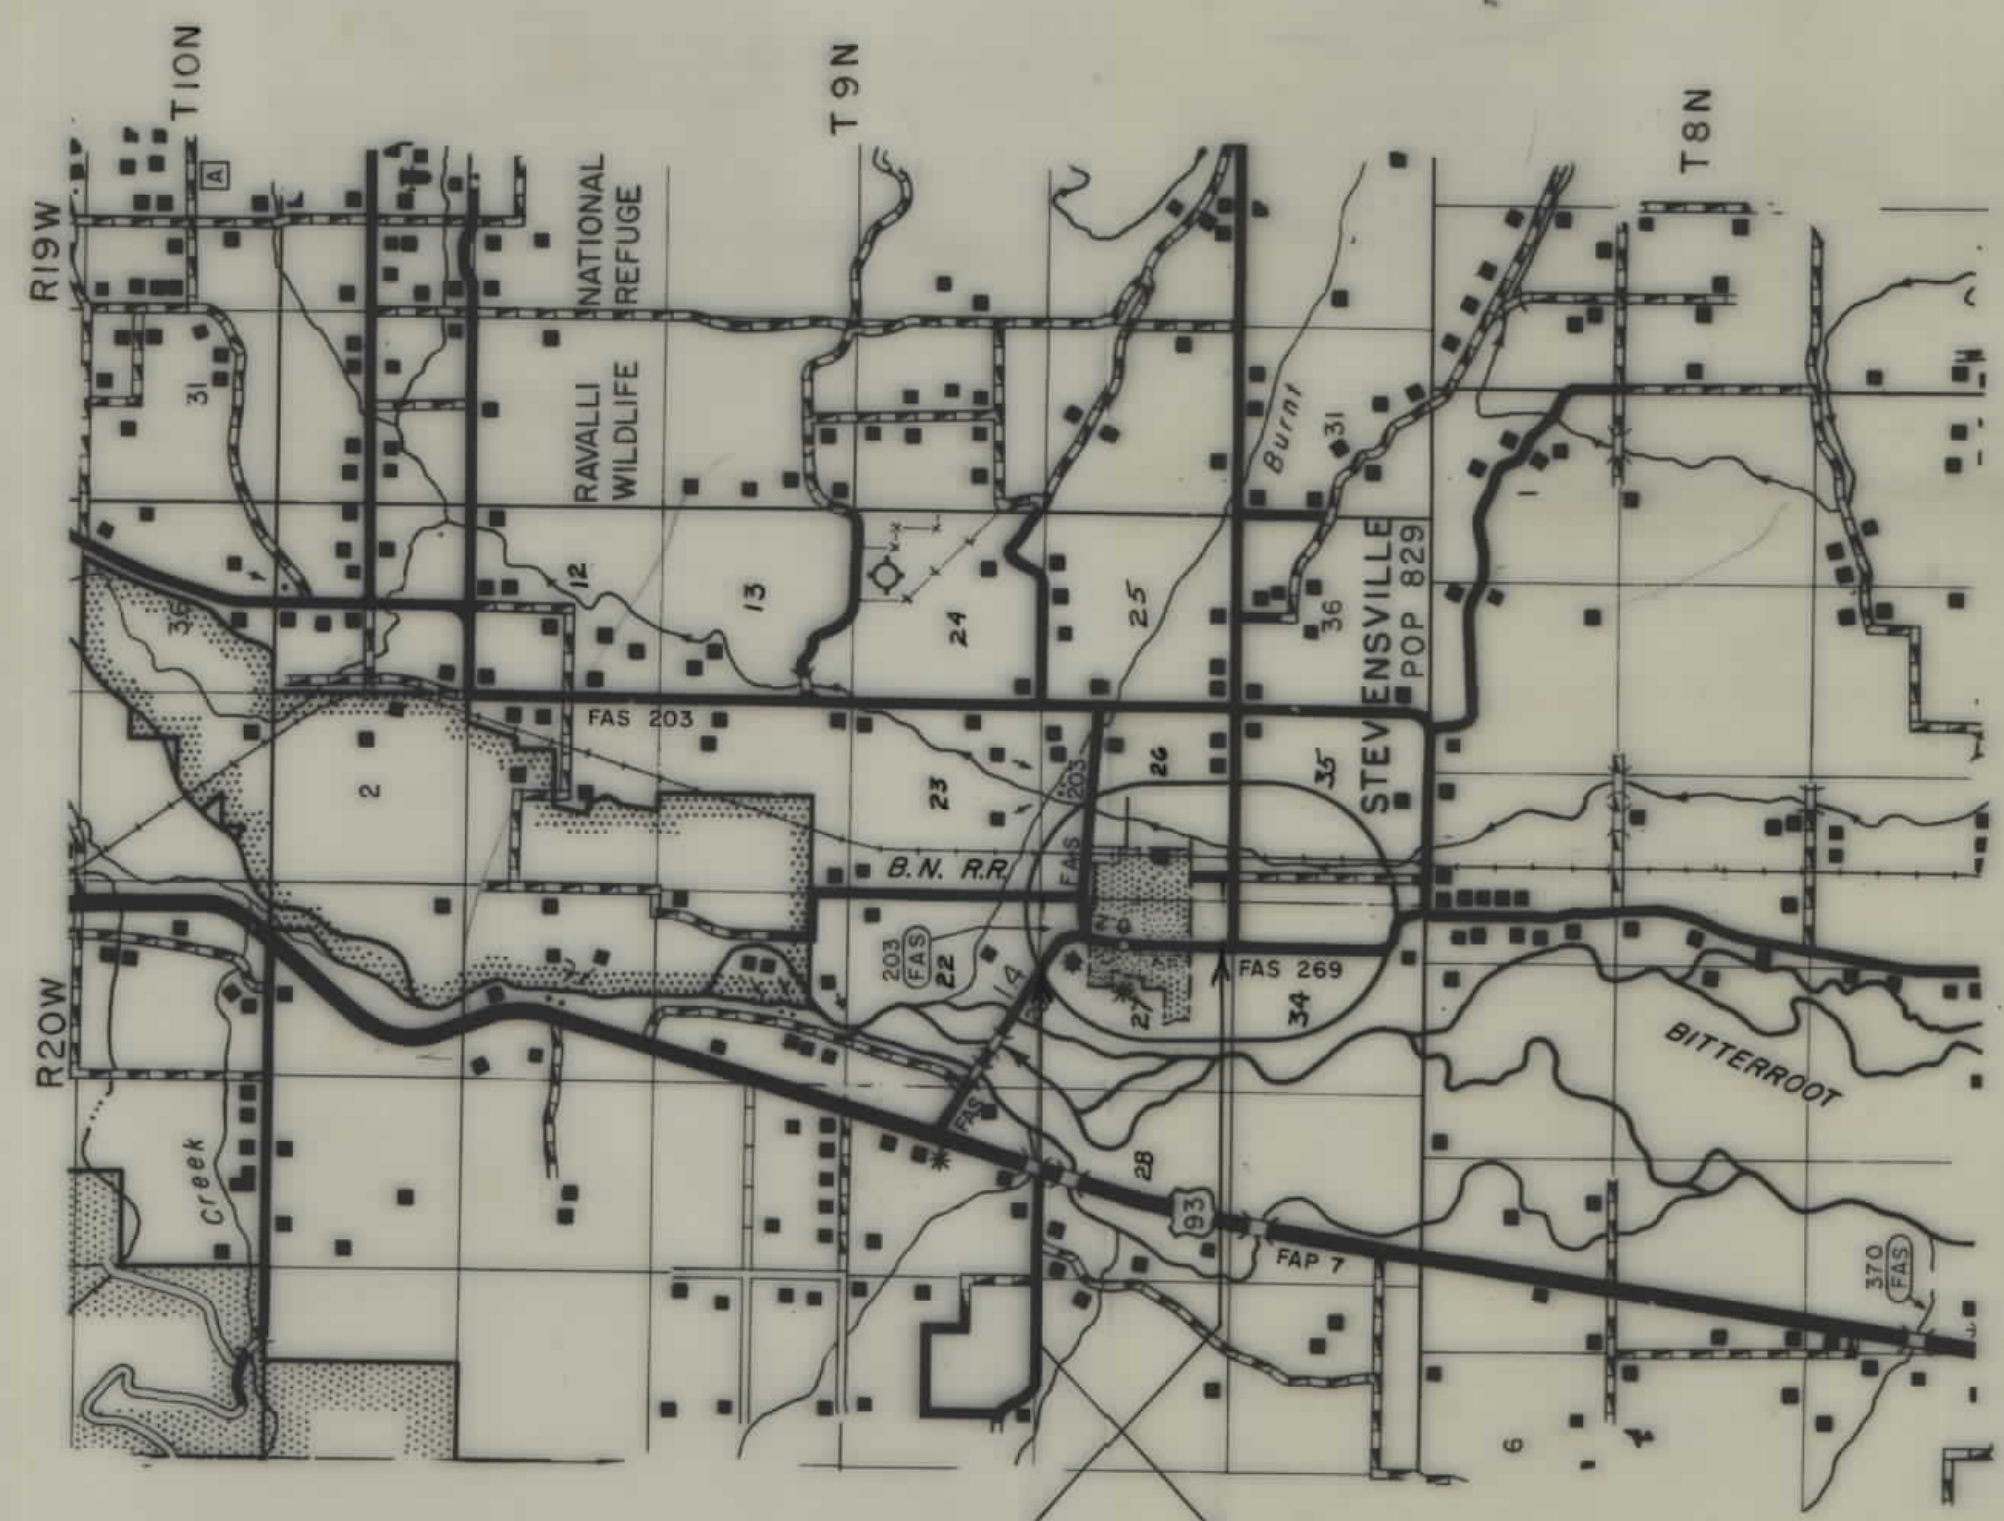

POC STA. 274+00.0 BEG. RS 269-1(1)
POC STA. 317+41.0
END RS 269-1(1) =
POC STA. 317+17.1
ON S-4(7)

STATE	PROJECT NO.	SHEET NO.	TOTAL SHEETS
MONTANA	RS 269-1(2)19	1	6


MAIN ST - STEVENSVILLE

INDEX		
PARCEL NO.	OWNERSHIPS	SHEET NO.
1	JAMES F. & JANET L. EDWARDS	2 & 3
2	GLEE E. & VIVIANNE J. DEPEE	3
3	ROSS F. & DOLLA M. COLE	3
4	JEROME F. & LUCILLE B. DORGAN	3
5	JOHN E. EMERSON & THELMA CONRAD	3
6	CARL W. & FLORENCE M. BALDWIN, TRUST	3
7	BRANT M. & JEAN D. DAVIS	3
8	CARL & BARBARA LYBARGER	3
9	CHARLES E. SCHUCHMAN	3 & 4
10	LENA A. POINDEXTER C/D ERIC W. JOHNSON & SUSAN E. SURFACE	3 & 4
11	THE NORTHWEST LIVESTOCK CO. % ROBERT POPHAM	4
12	MOUNTAIN STATES TELEPHONE & TELEGRAPH CO.	4
13	RUTH PHELPS	4
14	WILLIAM C. & KATHERINE A. WARNER	4
15	GEORGE L. & DOROTHY DICHAERSON, TRUSTEES	4
16	MARY B. RICHARD & LOUISE ANN KAMMER & LINDA JEAN ST. GERMAIN	4
17	OSCAR E. & MILDRED A. ENEBO	4
18	EVELYN M. ROBB & MARIAN LAVONNE JOHNSON % CLINTON & EDNA ANDERSON	4
19	ESTHER B. DUNHAM	4
20	BELL McCALL COMPANY	4
21	HARLAN D. & MAXINE DOUGLAS, TERRY L. & DORIS L. PHILLIPS, & PHILLIPS CONSTRUCTION CO.	4 & 5
22	DAVID P. & LAURA J. MCKINLEY	5
23	THE FARMERS EXCHANGE OF STEVENSVILLE	5
24	WILLIAM & CHARLOTTE MARIE SNEDIGNE	5
25	DOROTHY C. WILLIAMS % GEORGE H. & LINDA K. ZIMMERMAN	5
26	EVELYN L. OLSSON % RAYMOND & JOSEPHINE D. GONZALES (NPI)	5
27	EUSEBIN & ROSE MARY PFAU	5
28	W. M. & SHIRLEY SQUIRES	5
29	CITY OF STEVENSVILLE	5
30	KENNETH S. & MARCELLA AVERY % O.T. BELL	5
31	J.E. & NELLIE WALLACE C/D MELVIN R. & LANA JEAN WHITING, C/D RUDON R. & ECHERLENE H. SCHAYA	5
32	JAMES M. & LOIS EVADNE MCKINLEY	6
33	GEORGE A. CHILCOTT	2

STATE OF MONTANA DEPARTMENT OF HIGHWAYS	
APPROVED: <i>November 23 19 81</i>	
GARY J. WICKS DIRECTOR OF HIGHWAYS BY <i>Stephen C. Kologi</i> CHIEF PRECONSTRUCTION BUREAU	
U.S. DEPARTMENT OF TRANSPORTATION FEDERAL HIGHWAY ADMINISTRATION	
APPROVED:	DATE
DIVISION ADMINISTRATOR	

OWNERSHIPS									
PARCEL	NAME	ADDRESS	TOTAL AREA	GROSS R/W AREA	P.T.W. AREA	AREA TO BE ACQUIRED	REMAINDER LEFT	REMAINDER RIGHT	EASE AREA
1	JAMES F & JANET L EDWARDS								5,492 SF
2	GLEE E & VIVIANNE J. DEPEE								2,000 SF
3	ROSS F & DOLLA M. COLE								821 SF
4	JEROME F & LUCILLE B. DORGAN	305 MAIN, RFD 2, STEVENSVILLE, MT.							130 SF
5	JOHN E. EMERSON & THELMA CONRAD	P.O. BOX 113							960 SF
6	CARL W. & FLORENCE M. BALDWIN, TRUST	P.O. BOX 8							1,000 SF
7	BRANT M. & JEAN O. DAVIS								900 SF
8	CARL & BARBARA LYBARGER	P.O. BOX E,							920 SF
9	CHARLES E. SCHUCHMAN	BOX 165, STEVENSVILLE, MT		SEE	SHEET	# 4			
10	LENA A. POINDEXTER CJD								
	ERIC W. JOHNSON & SUSAN E. SURFACE	MISSOULA, MT.		SEE	SHEET	# 4			


STATE	PROJECT NO.	SHEET TOTAL
MONTANA	RS 269-1(2) 19	3 6
MAIN ST. - STEVENSVILLE		

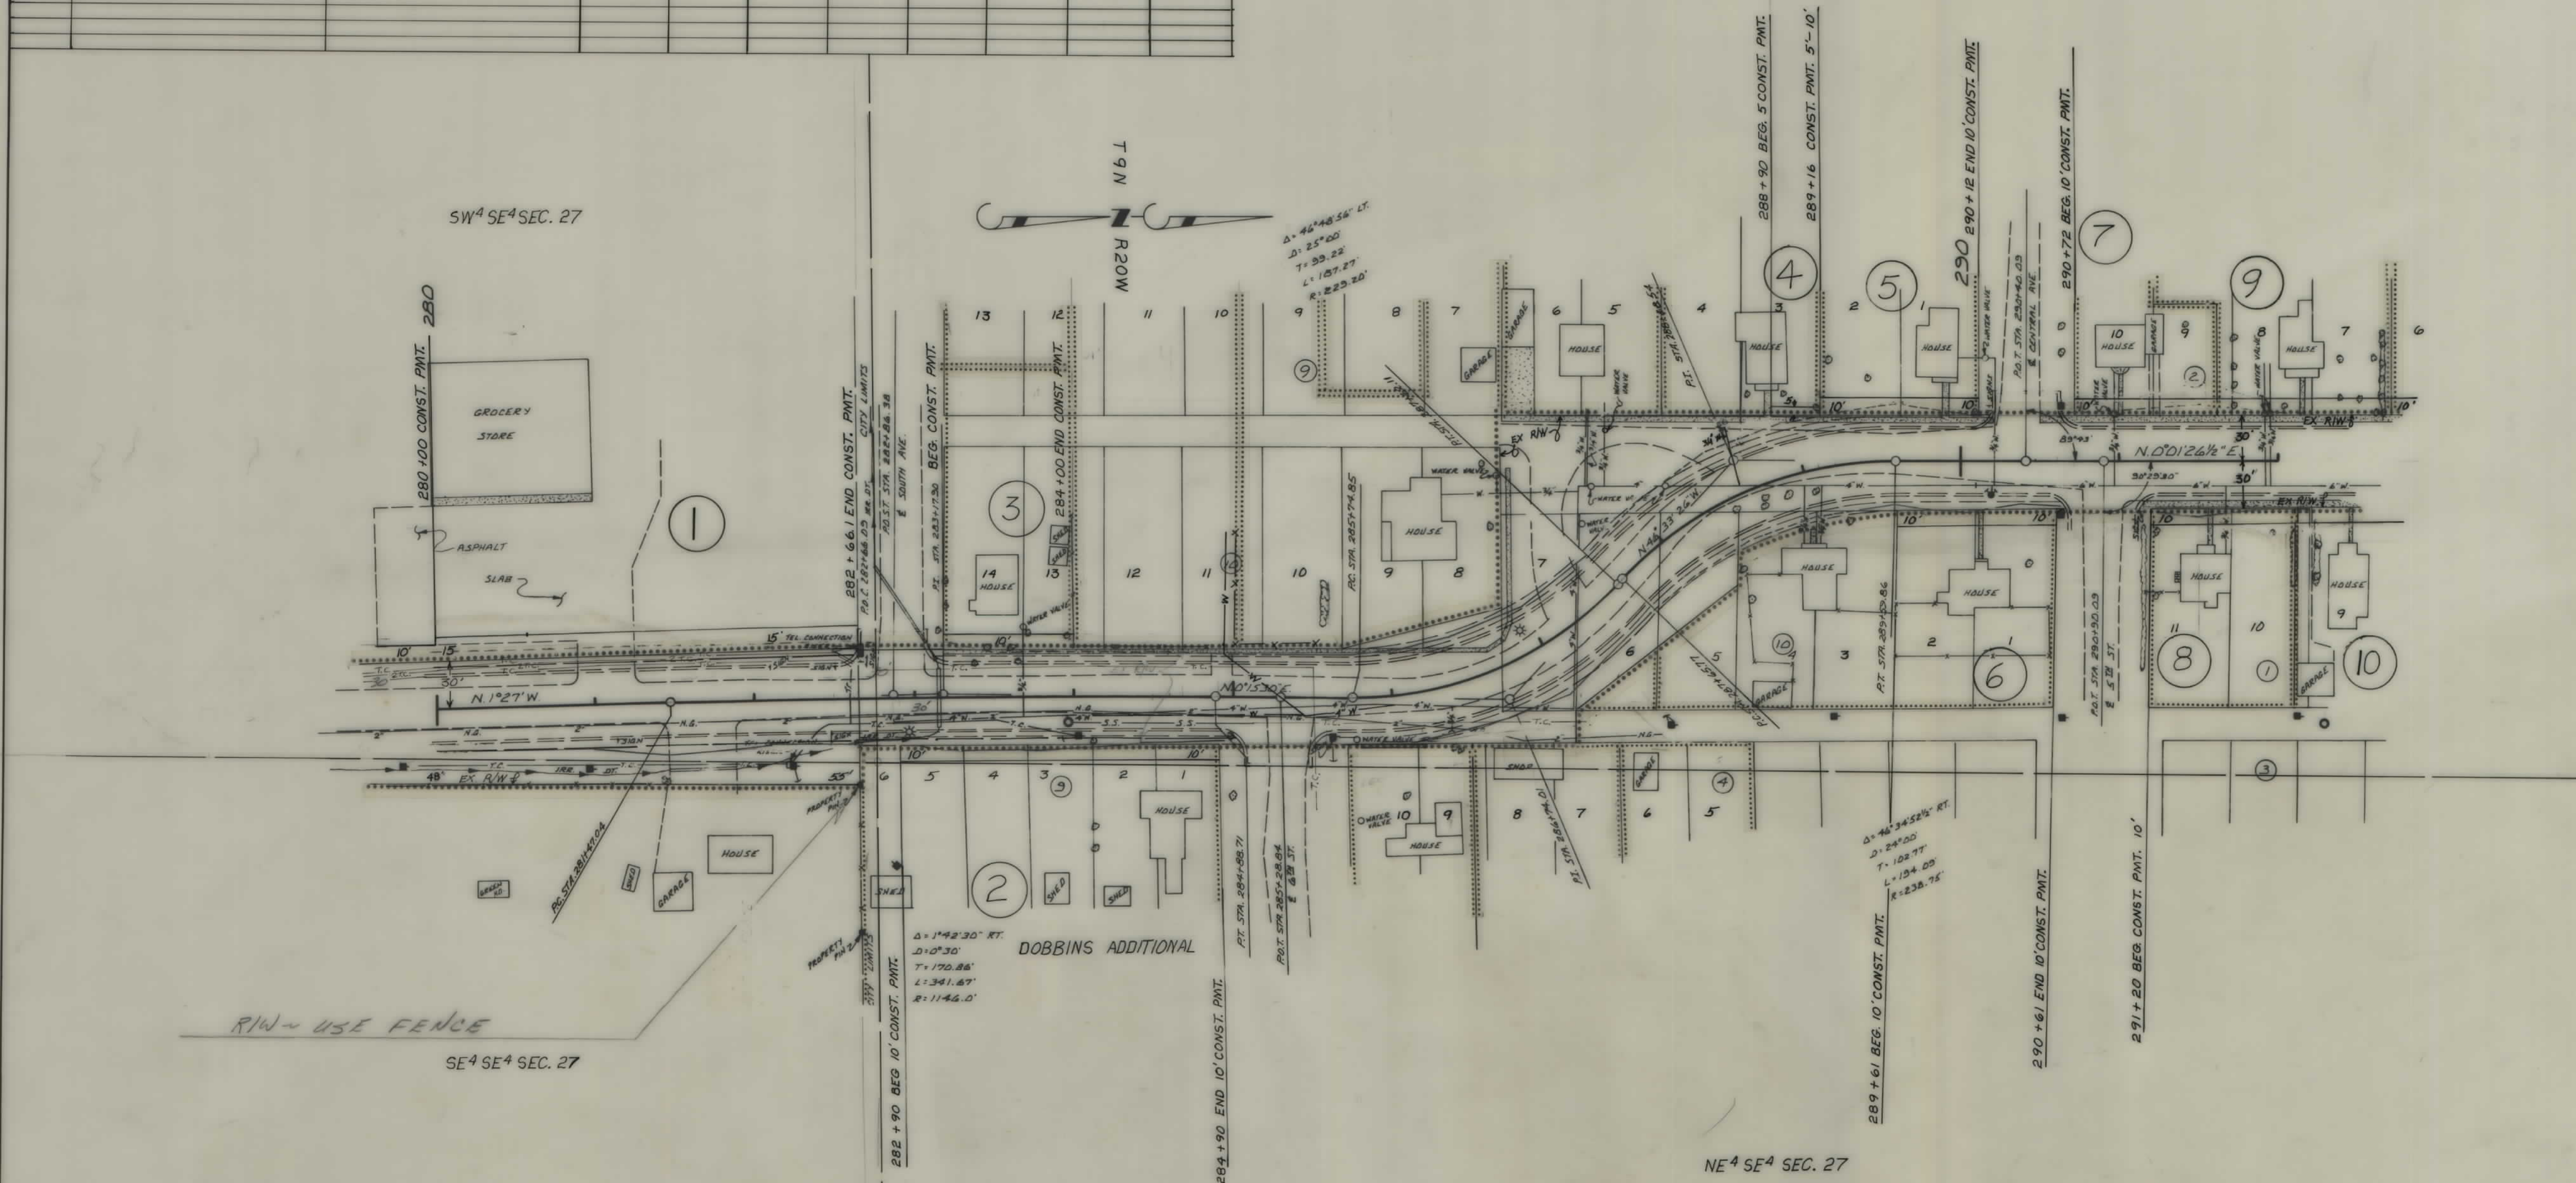

BACKSLOPE LIMITS INCLUDE ROUNDING CONSTRUCTION LIMITS TOP OF CUT TOE OF FILL		STATE OF MONTANA DEPARTMENT OF HIGHWAYS LAND REQUIRED FOR RIGHT OF WAY RAVALLI COUNTY	
MAP TRANS. TO R/W		SCALE 1"=50'	MAP COMPLETED
MAP REVISED			
FIWA APPROVAL			
STATE APPROVED: 12-2-81			

OWNERSHIPS									
PARCEL	NAME	ADDRESS	TOTAL AREA	GROSS R/W AREA	P.T.W. AREA	AREA TO BE ACQUIRED	REMAINDER LEFT	REMAINDER RIGHT	EASE AREA
9	CHARLES F. SCHUCHMAN	BOX 165, STEVENSVILLE, MT.							1100 SF.
10	LENA A. POINDEXTER & ERIC W. JOHNSON & SUSAN E. SURFACE	MISOULA, MT.							1000 SF.
11	THE NORTHWEST LIVESTOCK CO. & ROBERT POPHAM	BOX 69, STEVENSVILLE, MT.							2,454 SF.
12	MOUNTAIN STATES TELEPHONE & TELEGRAPH CO.								680 SF.
13	RUTH PHELPS	RFD 1, STEVENSVILLE, MT.							995 SF.
14	WILLIAM G. & KATHERINE A. WARNER	P.O. BOX 537, STEVENSVILLE, MT.							630 SF.
15	GEORGE L. & DOROTHY DICKERSON TRUSTEES	P.O. BOX 49, "							75 SF.
16	MARY B. RICHARD & LOUISE ANN KRAMMER & LINDA JEAN ST. GERMAIN	STEVENSVILLE, MT.							650 SF.
17	OSCAR E. & MILDRED A. ENGBO	"							235 SF.
18	EVELYN M. ROSS & MARIAN LAVONNE JOHNSON								75 SF.
19	% CLINTON & EDNA ANDERSON	P.O. BOX 254, "							70 SF.
20	ESTHER B. DUNHAM	P.O. BOX 314, "							850 SF.
21	BELL McCALL COMPANY	BOX 353, "							
	HARLAN D. & MAXINE DOUGLAS								
	TERRY L. & DORIS L. PHILLIPS								
	PHILLIPS CONSTRUCTION CO.	1034 E. VISTA DEL CERRO DR., TEMPE, ARIZONA	SEE SHEET # 5						

STATE	PROJECT NO.	SHEET TOTAL
MONTANA	R5 269-1(2) 19	4 6
MAIN ST. - STEVENSVILLE		

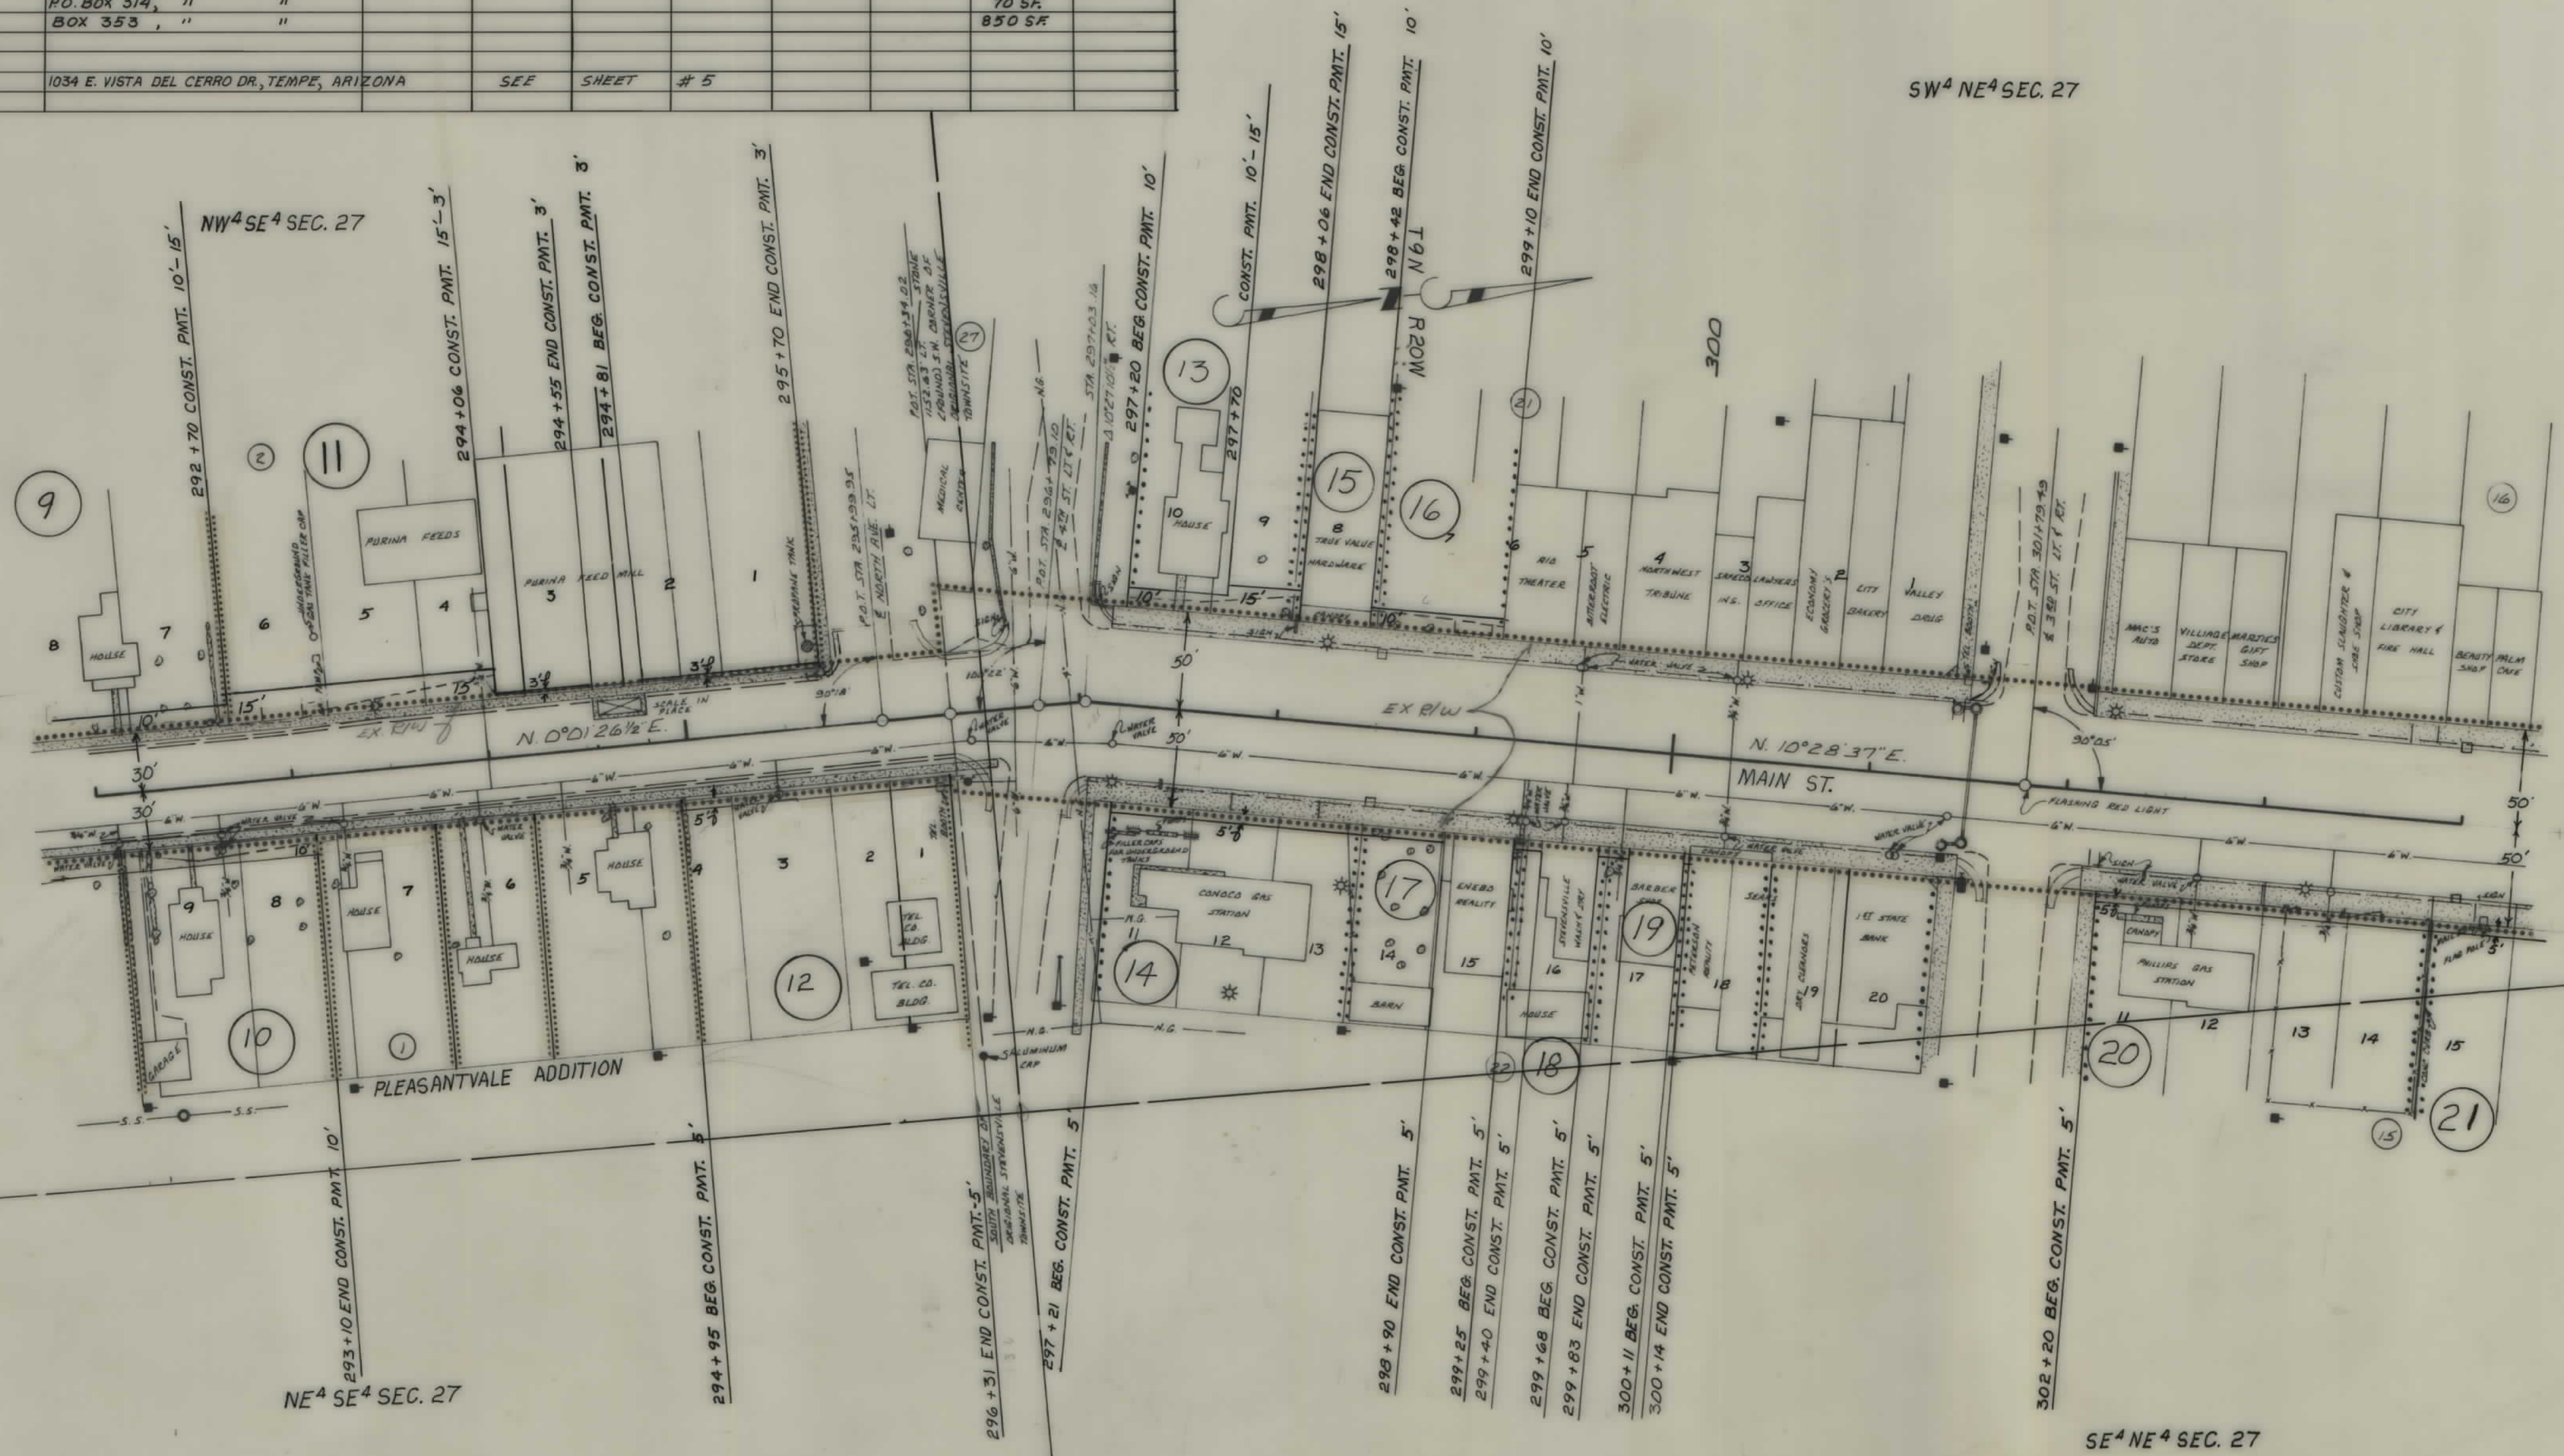

BACKSLOPE LIMITS
INCLUDE ROUNDING
CONSTRUCTION LIMITS
TOP OF CUT
TOE OF FILL


MAP TRANS. TO R/W
MAP REVISED: 2-18-82
FHWA APPROVAL
STATE APPROVED: 12-2-81

STATE OF MONTANA
DEPARTMENT OF HIGHWAYS
LAND REQUIRED FOR RIGHT OF WAY
RAVALLI COUNTY
SCALE 1"=50' MAP COMPLETED

OWNERSHIPS										
PARCEL	NAME	ADDRESS	TOTAL AREA	GROSS R/W AREA	P.T.W. AREA	AREA TO BE ACQUIRED	REMAINDER		CONST. PERM. AREA	EASE AREA
21	HARLAN D. & MAXINE DOUGLAS & TERRY PHILLIPS CONSTRUCTION CO.	1. & DORIS L. PHILLIPS 1034 E. VISTA DEL CERRO DR. TEMPE, ARIZONA							245 SF	
22	DAVID R. & LAURA J. MCKINLEY	P.O. BOX 93, STEVENSVILLE, MT.							425 SF	
23	THE FARMERS EXCHANGE OF STEVENSVILLE								1,680 SF	
24	WILLIAM & CHARLOTTE MARIE SNEDECONE	P.O. BOX 105, STEVENSVILLE, MT.							135 SF	
25	DOROTHY C. WILLIAMS & GEORGE H. & LINDA K. ZIMMERMAN	210 MAIN ST., STEVENSVILLE, MT.							150 SF	
26	EVELYN L. OLSSON & RAYMOND & JOSEPHINE D. GONZALES (NPI)	STEVENSVILLE, MT.							175 SF	
27	EUSEBIN & ROSE MARY PFAU	"							630 SF	
28	W.M. & SHIRLEY SQUIRES	RFD 1, BOX 78, STEVENSVILLE, MT.							630 SF	
29	CITY OF STEVENSVILLE								1,735 SF	
30	KENNETH S. & MARCELLA AVERY & O.T. BELL	P.O. BOX 496, STEVENSVILLE, MT.							1,100 SF	
31	J.E. & NELLIE WALLACE & C/D MELVIN R. & LANA JEANE WHITING, C/D RUDON R. & CHERLENE H. SCHAYA								405 SF	

STATE	PROJECT NO.	SHEET NO.	TOTAL SHEETS
MONTANA	RS 269-1(2) 19	5	6

MAIN ST. - STEVENSVILLE

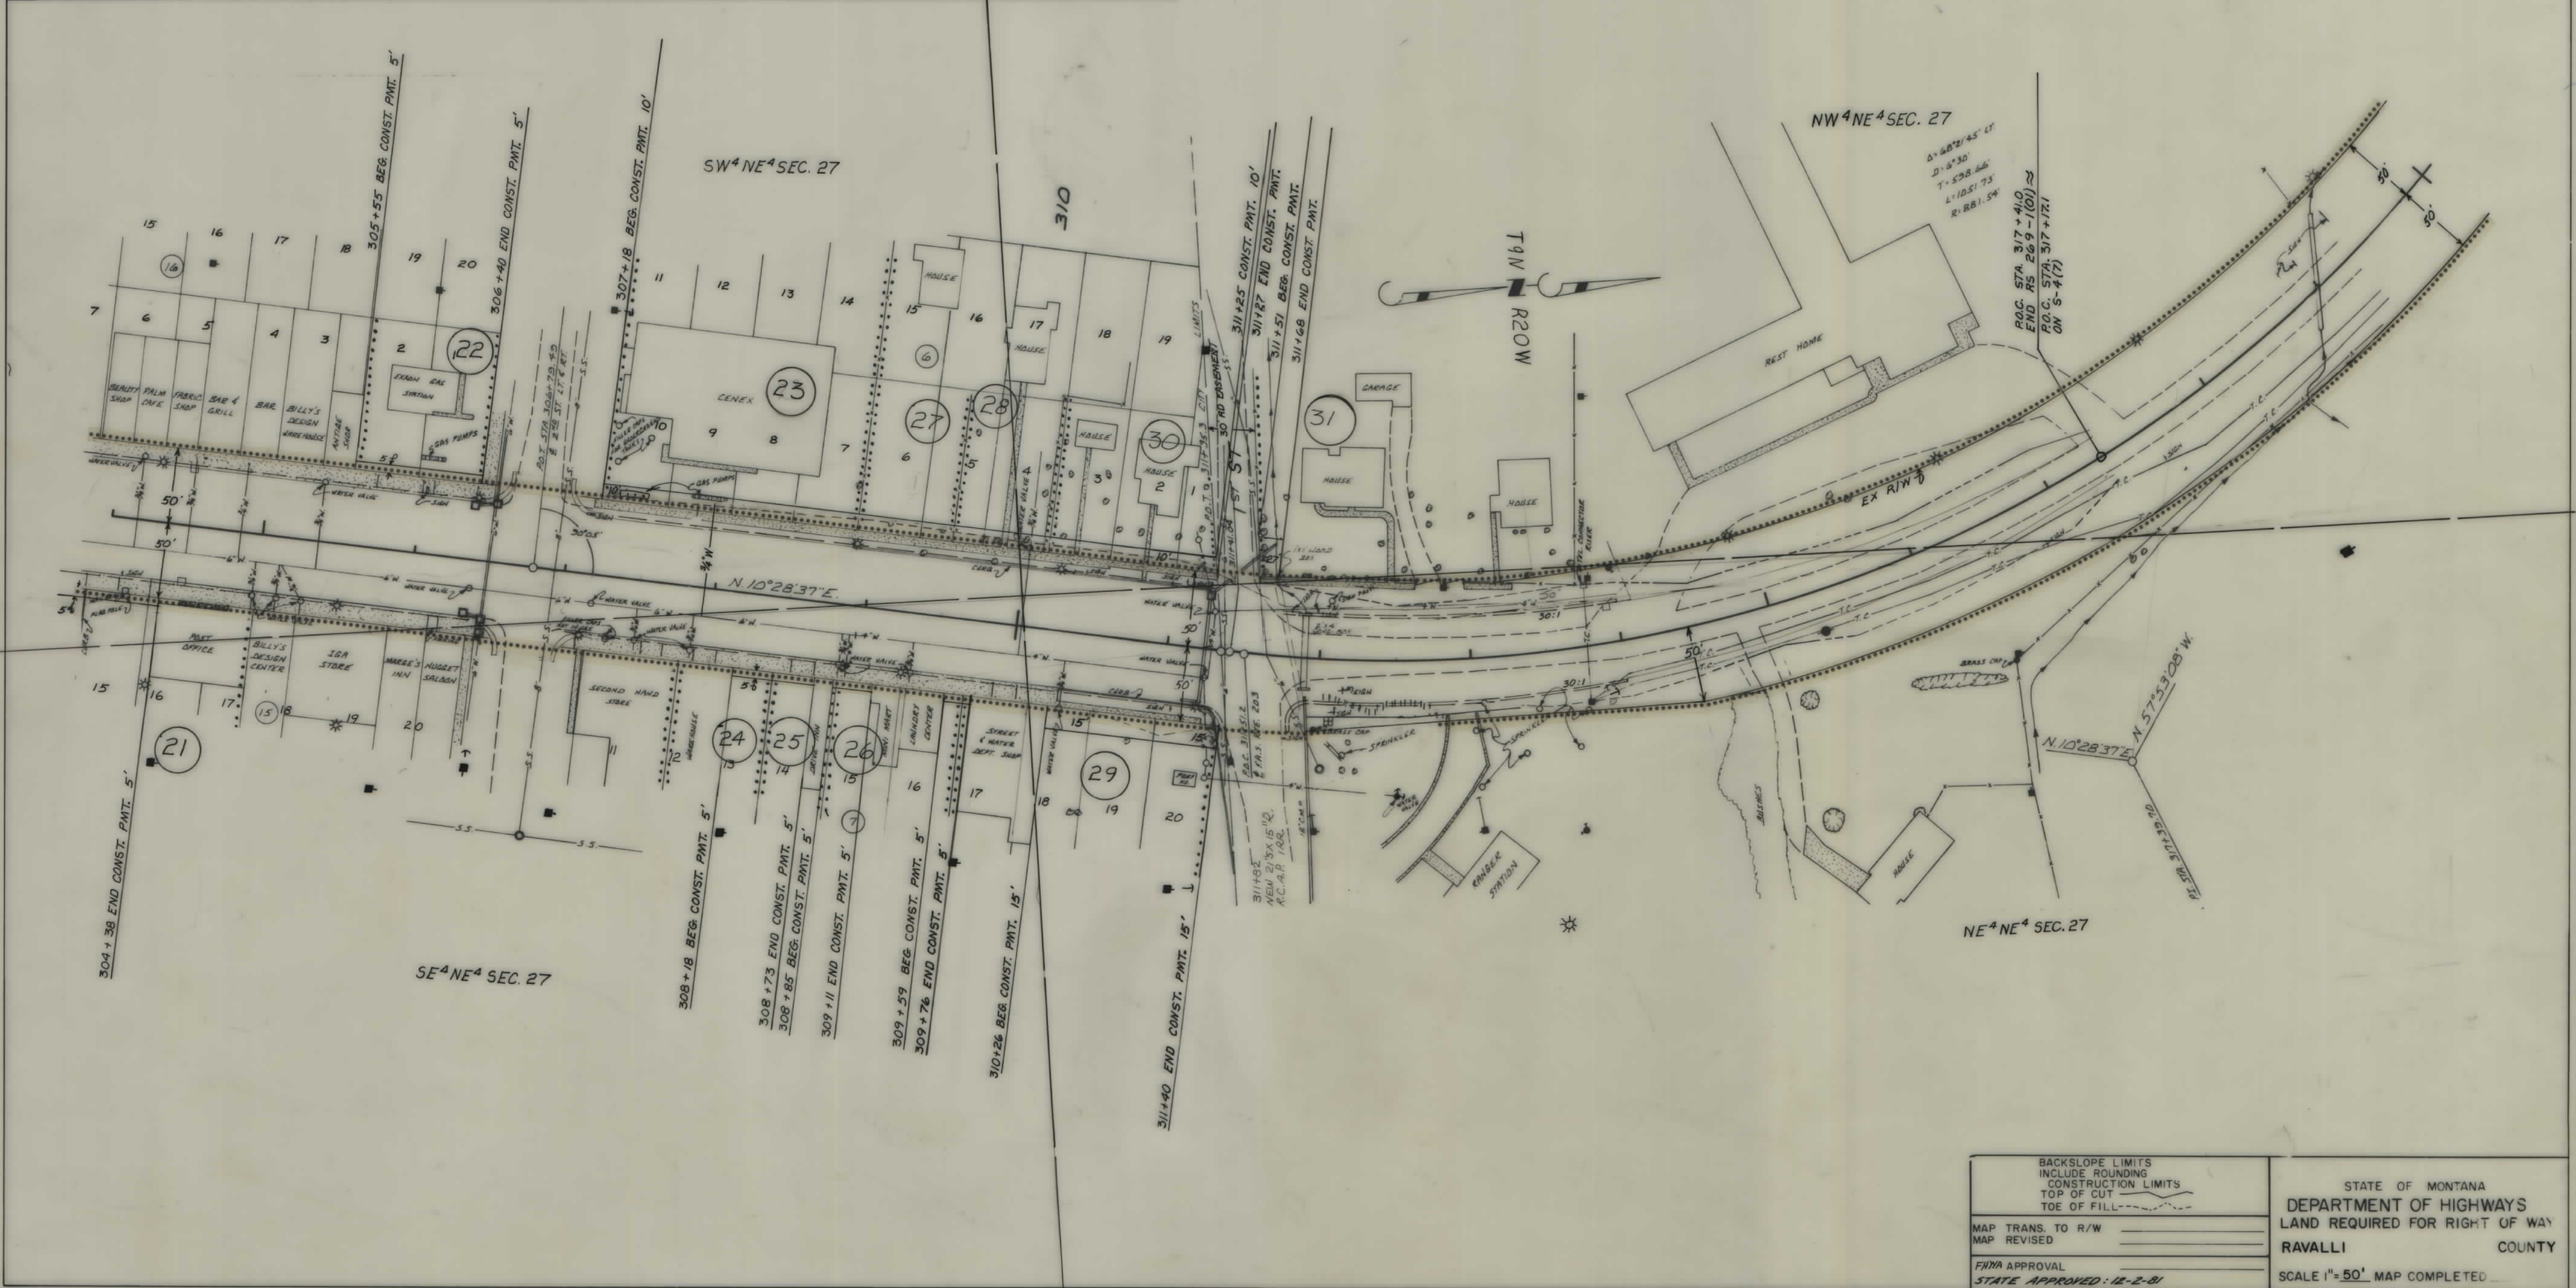

BACKSLOPE LIMITS
INCLUDE ROUNDING
CONSTRUCTION LIMITS
TOP OF CUT
TOE OF FILL

MAP TRANS. TO R/W
MAP REVISED

FWHA APPROVAL
STATE APPROVED: 12-2-81

STATE OF MONTANA
DEPARTMENT OF HIGHWAYS
LAND REQUIRED FOR RIGHT OF WAY


RAVALLI COUNTY

SCALE 1"=50' MAP COMPLETED

OWNERSHIPS									
PARCEL	N A M E	A D D R E S S	TOTAL AREA	GROSS R/W AREA	P.T.W. AREA	AREA TO BE ACQUIRED	REMAINDER		EASE AREA
							LEFT	RIGHT	
32	JAMES M. & LOIS EVADNE McKINLEY	P.O. BOX 29, STEVENSVILLE, MT. 59870							1.99 AC.

STATE	PROJECT NO.	SHEET NO	TOTAL SHEETS
MONT.	RS269-1(2)19	6	6

MAIN ST. - STEVENSVILLE

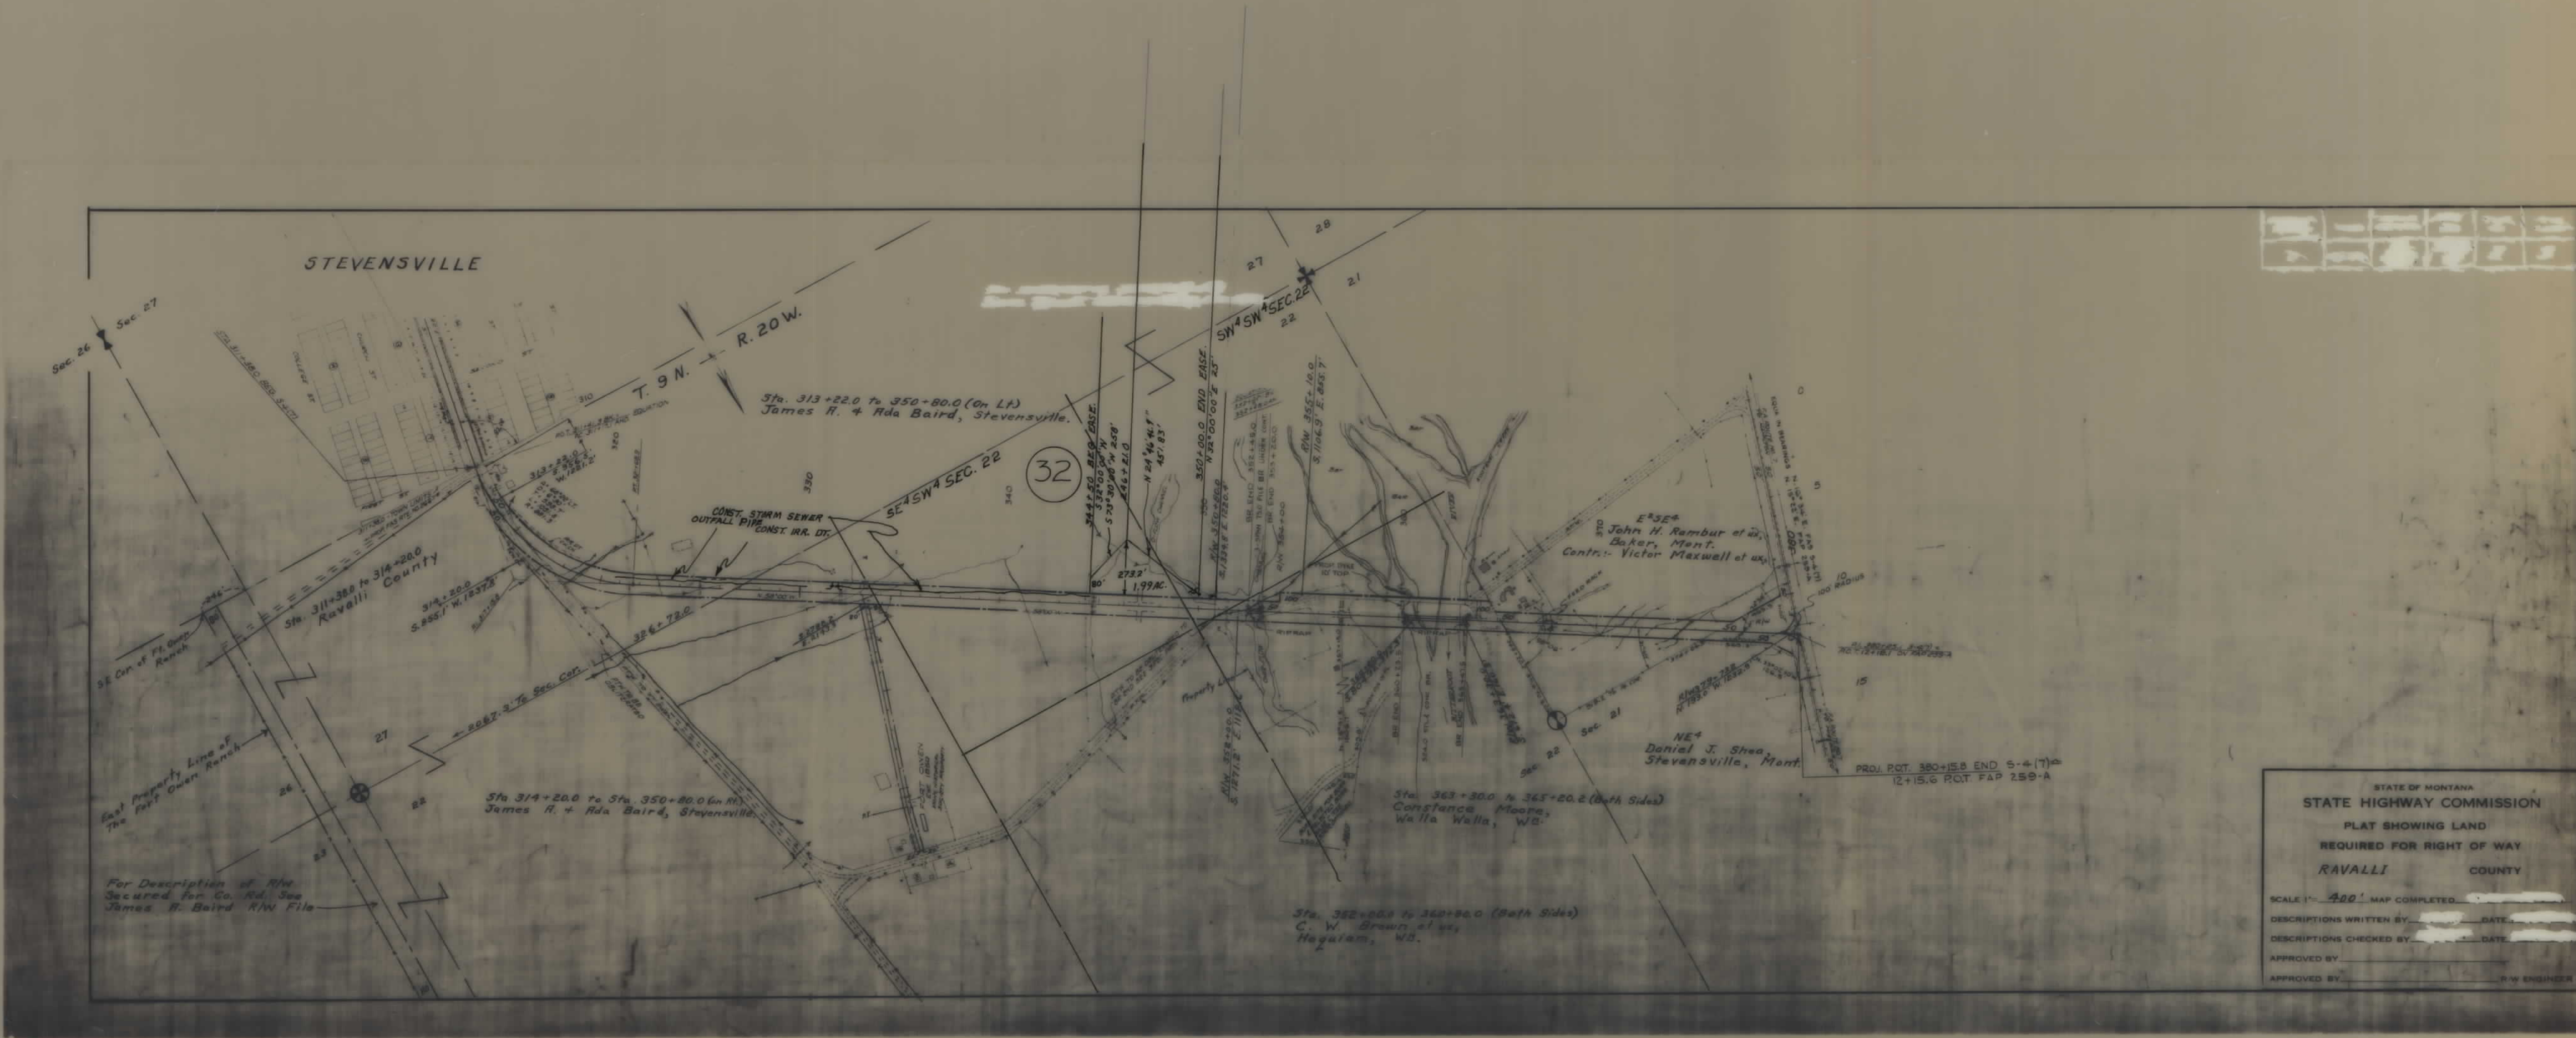

STA. 324+97
NEW 28 1/4" S X 18" R RCFA CL 2 IRR. SYPHON
REMOVE 25' ADD 28'

STA. 331+79
NEW 36 1/4" S X 22 1/2" R
RCFA CL 2 IRR. SYPHON
REMOVE 23' ADD 34'