

PLANS

NOT


TO

SCALE

OWNERSHIPS									
PARCEL	NAME	ADDRESS	TOTAL AREA	GROS R/W AREA	EX. EASE AREA	NET AREA	REMAINDER		CONST. PERMIT AREA
							LEFT	RIGHT	
1	FORT PECK INDIAN LAND (TRIBAL)	POPLAR, MONTANA		44.29 AC	31.53 AC	12.76 AC			
5	LAURA BEGS HIS OWN	Allotment No. 2267		1.90	0.49	1.41 AC			
6	LAURA LENTANER TRUSTEE	1/4 NW 1/4 SEC. 22, GREAT FALLS, MT.		SEE	SHEET	9			
7	EDWIN E. IRMA R. SONSTENG	11 KEMPFER DR. GLASGOW, MT.		SEE	SHEET	9			

STATE OF	PROJECT NO.	SHEET NO.	TOTAL SHEETS
MONTANA	R5438-1-(6)25	8	9

25 MI. N OF NASHUA N.

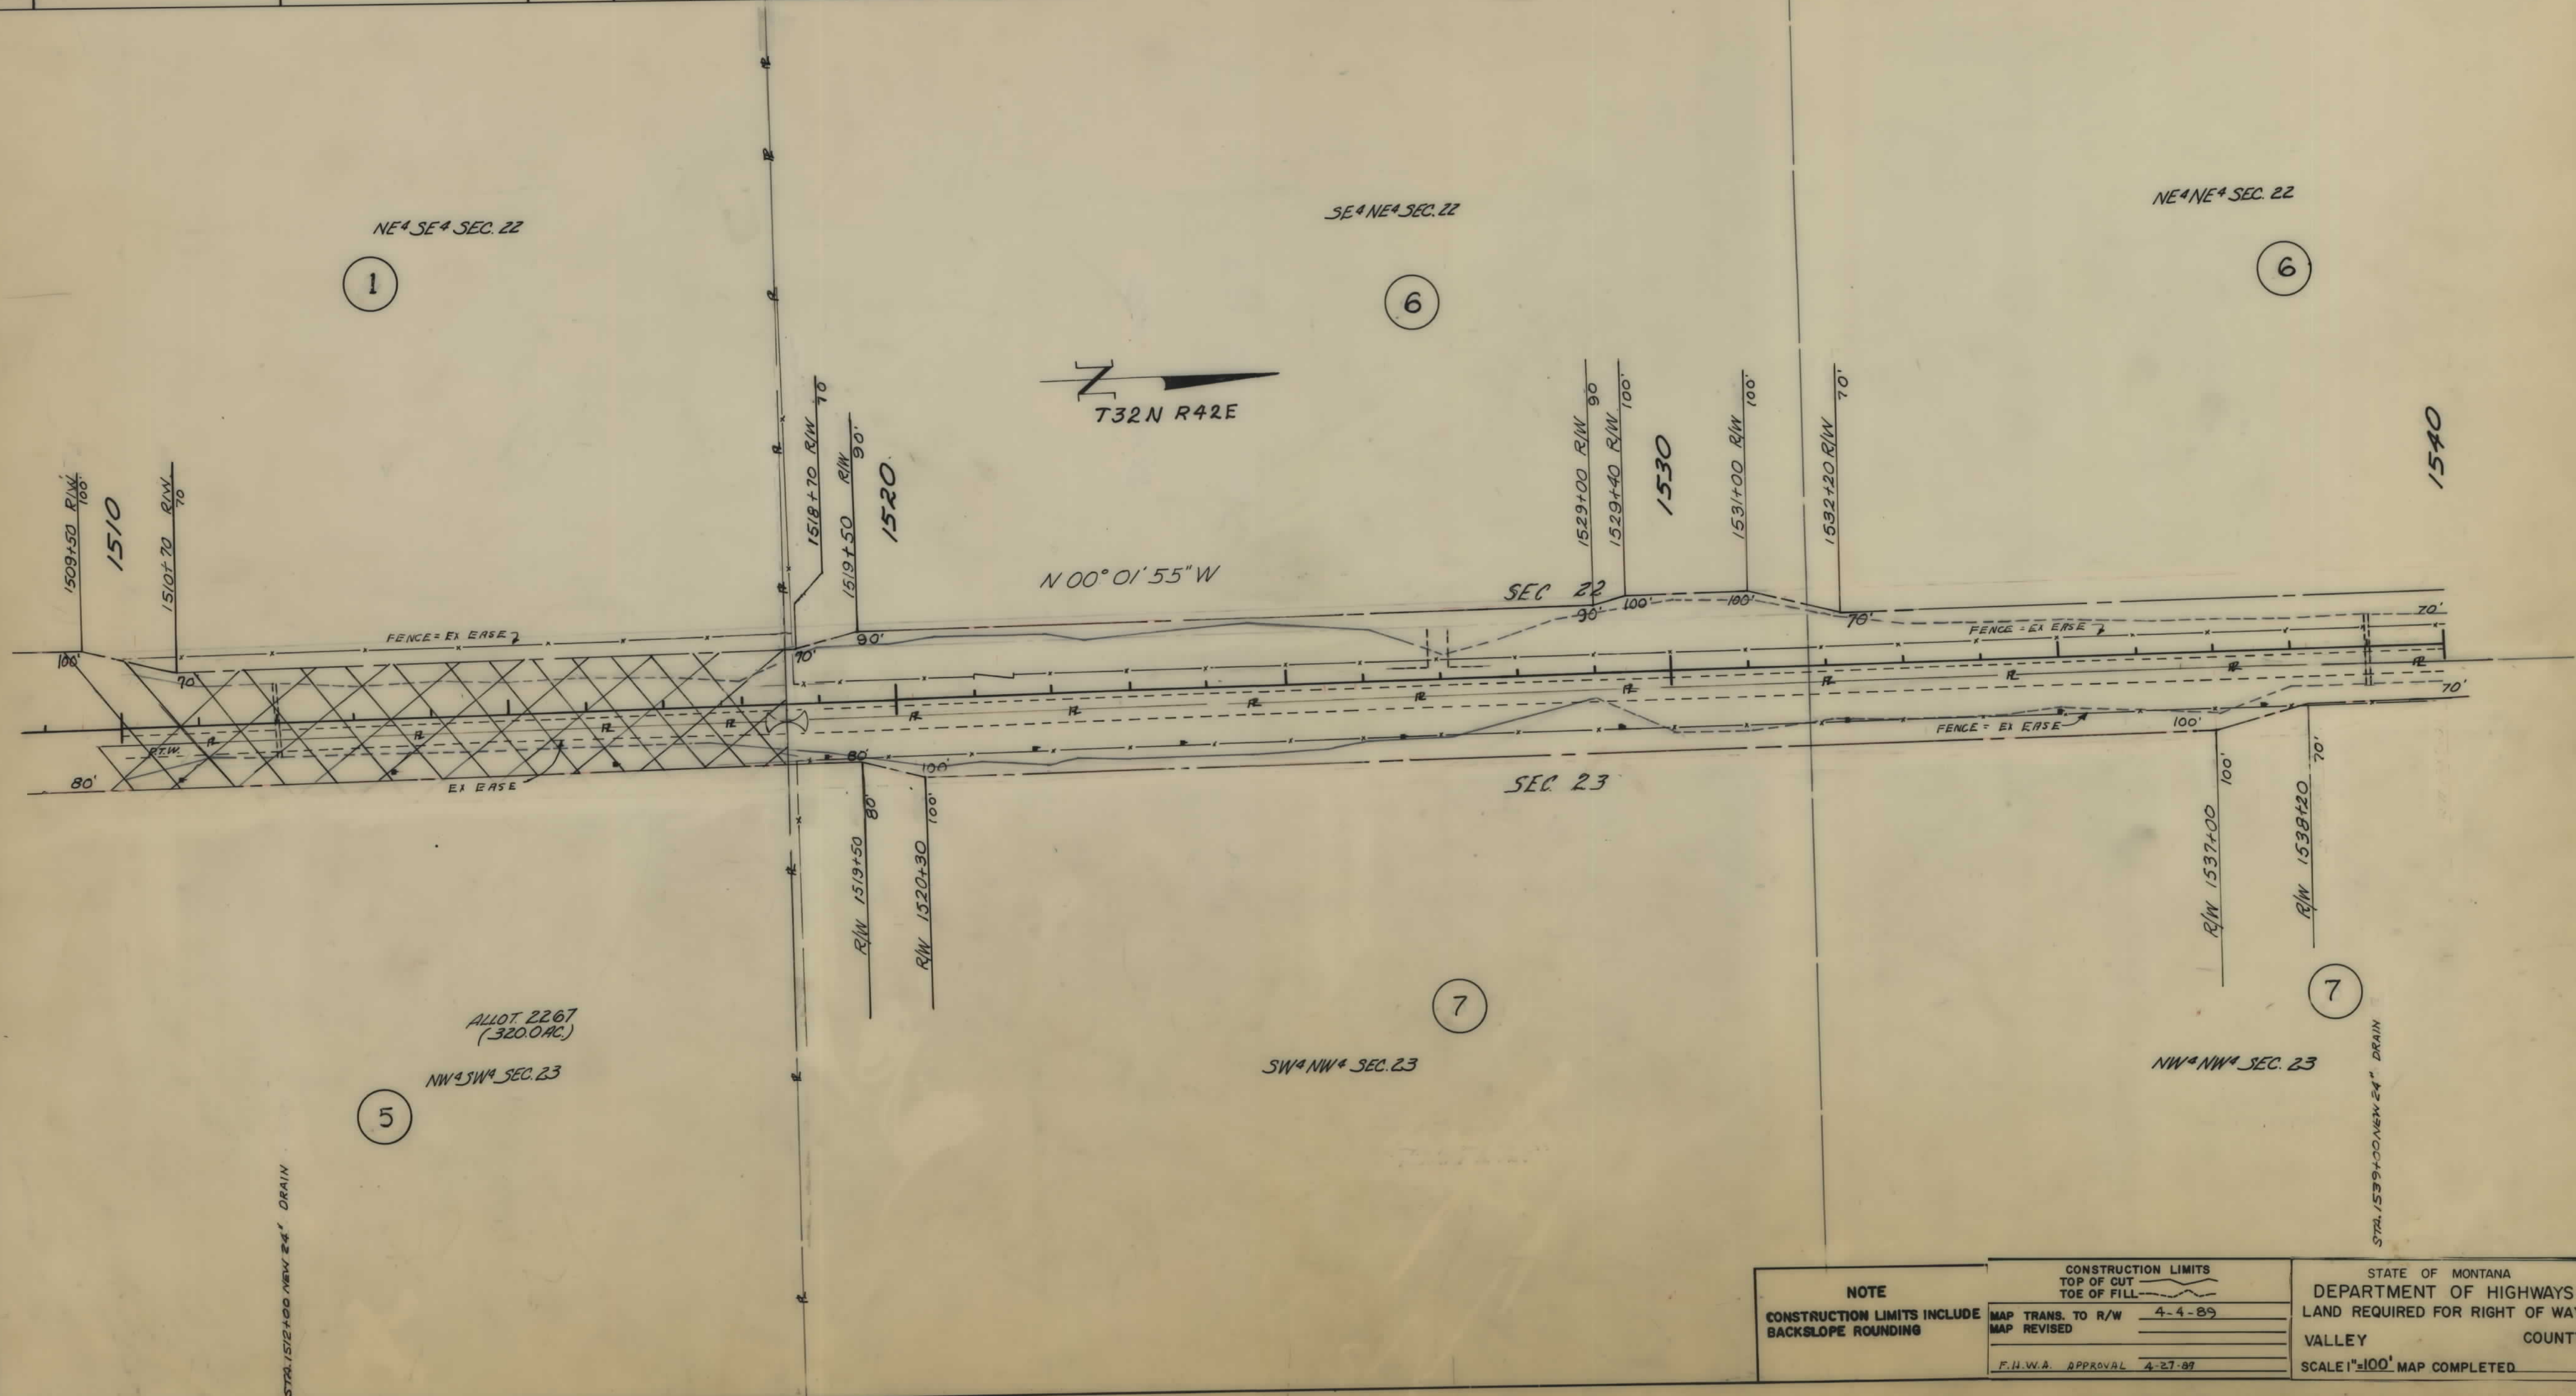

NOTE		CONSTRUCTION LIMITS		STATE OF MONTANA	
CONSTRUCTION LIMITS INCLUDE BACKSLOPE ROUNDING		TOP OF CUT	4-4-89	DEPARTMENT OF HIGHWAYS	
		TOE OF FILL	4-4-89	LAND REQUIRED FOR RIGHT OF WAY	
		MAP TRANS. TO R/W	4-4-89	VALLEY COUNTY	
		MAP REVISED	4-4-89	SCALE 1"=100' MAP COMPLETED	
		F.H.W.A. APPROVAL	4-27-89		

