

PLANS

NOT


TO

SCALE

OWNERSHIPS										
PARCEL	NAME	ADDRESS	TOTAL AREA	GROSS R/W AREA	P.T.W. AREA	AREA TO BE ACQUIRED	REMAINDER		CONST. PERM. AREA	CONST. EASE AREA
							LEFT	RIGHT		
1	MICHAEL D. & TERRIE L. NOSER	LIBBY, MT. 59923	2.1335 Ac.	0.04 Ac.	0.0 Ac.	0.04 Ac.	2.0935 Ac.		0.01 Ac.	
2	CLYDE L. & ALICE H. CARPENTER	LIBBY, MT. 59923		0.81 Ac.	0.46 Ac.	0.15 Ac.			0.25 Ac.	
3	DONALD G. & JOAN R. KNOBLACH	RD. BOX 621, LIBBY, MT. 59923	2.4552 Ac.	0.09 Ac.	0.0 Ac.	0.09 Ac.	2.3652 Ac.		0.06 Ac.	
4	MARJORIE E. STEWART	RTE. 3, BOX 1190, LIBBY, MT. 59923	2.115 Ac.	0.10 Ac.	0.0 Ac.	0.10 Ac.	2.015 Ac.		0.05 Ac.	
5	ORVAL J. & A. MARJORIE BOTHMAN	RTE. 2, BOX 495, LIBBY, MT. 59923	2.115 Ac.	0.09 Ac.	0.0 Ac.	0.09 Ac.	2.025 Ac.		0.06 Ac.	
6	ROCKY J. BOTHMAN	RTE. 2, BOX 495, LIBBY, MT. 59923	4.77 Ac.	0.16 Ac.	0.0 Ac.	0.16 Ac.	4.61 Ac.		0.06 Ac.	
7	JACK & MARGARET DESHAZER	RTE. 2 BOX 563, LIBBY, MT. 59923	0.02 Ac.	0.02 Ac.	0.0 Ac.	0.02 Ac.				

STATE	PROJECT NO.	SHEET TOTAL	
MONTANA	RS 508-1(7)66	NO.	SHEETS
		2	2

LIBBY - NORTHWEST

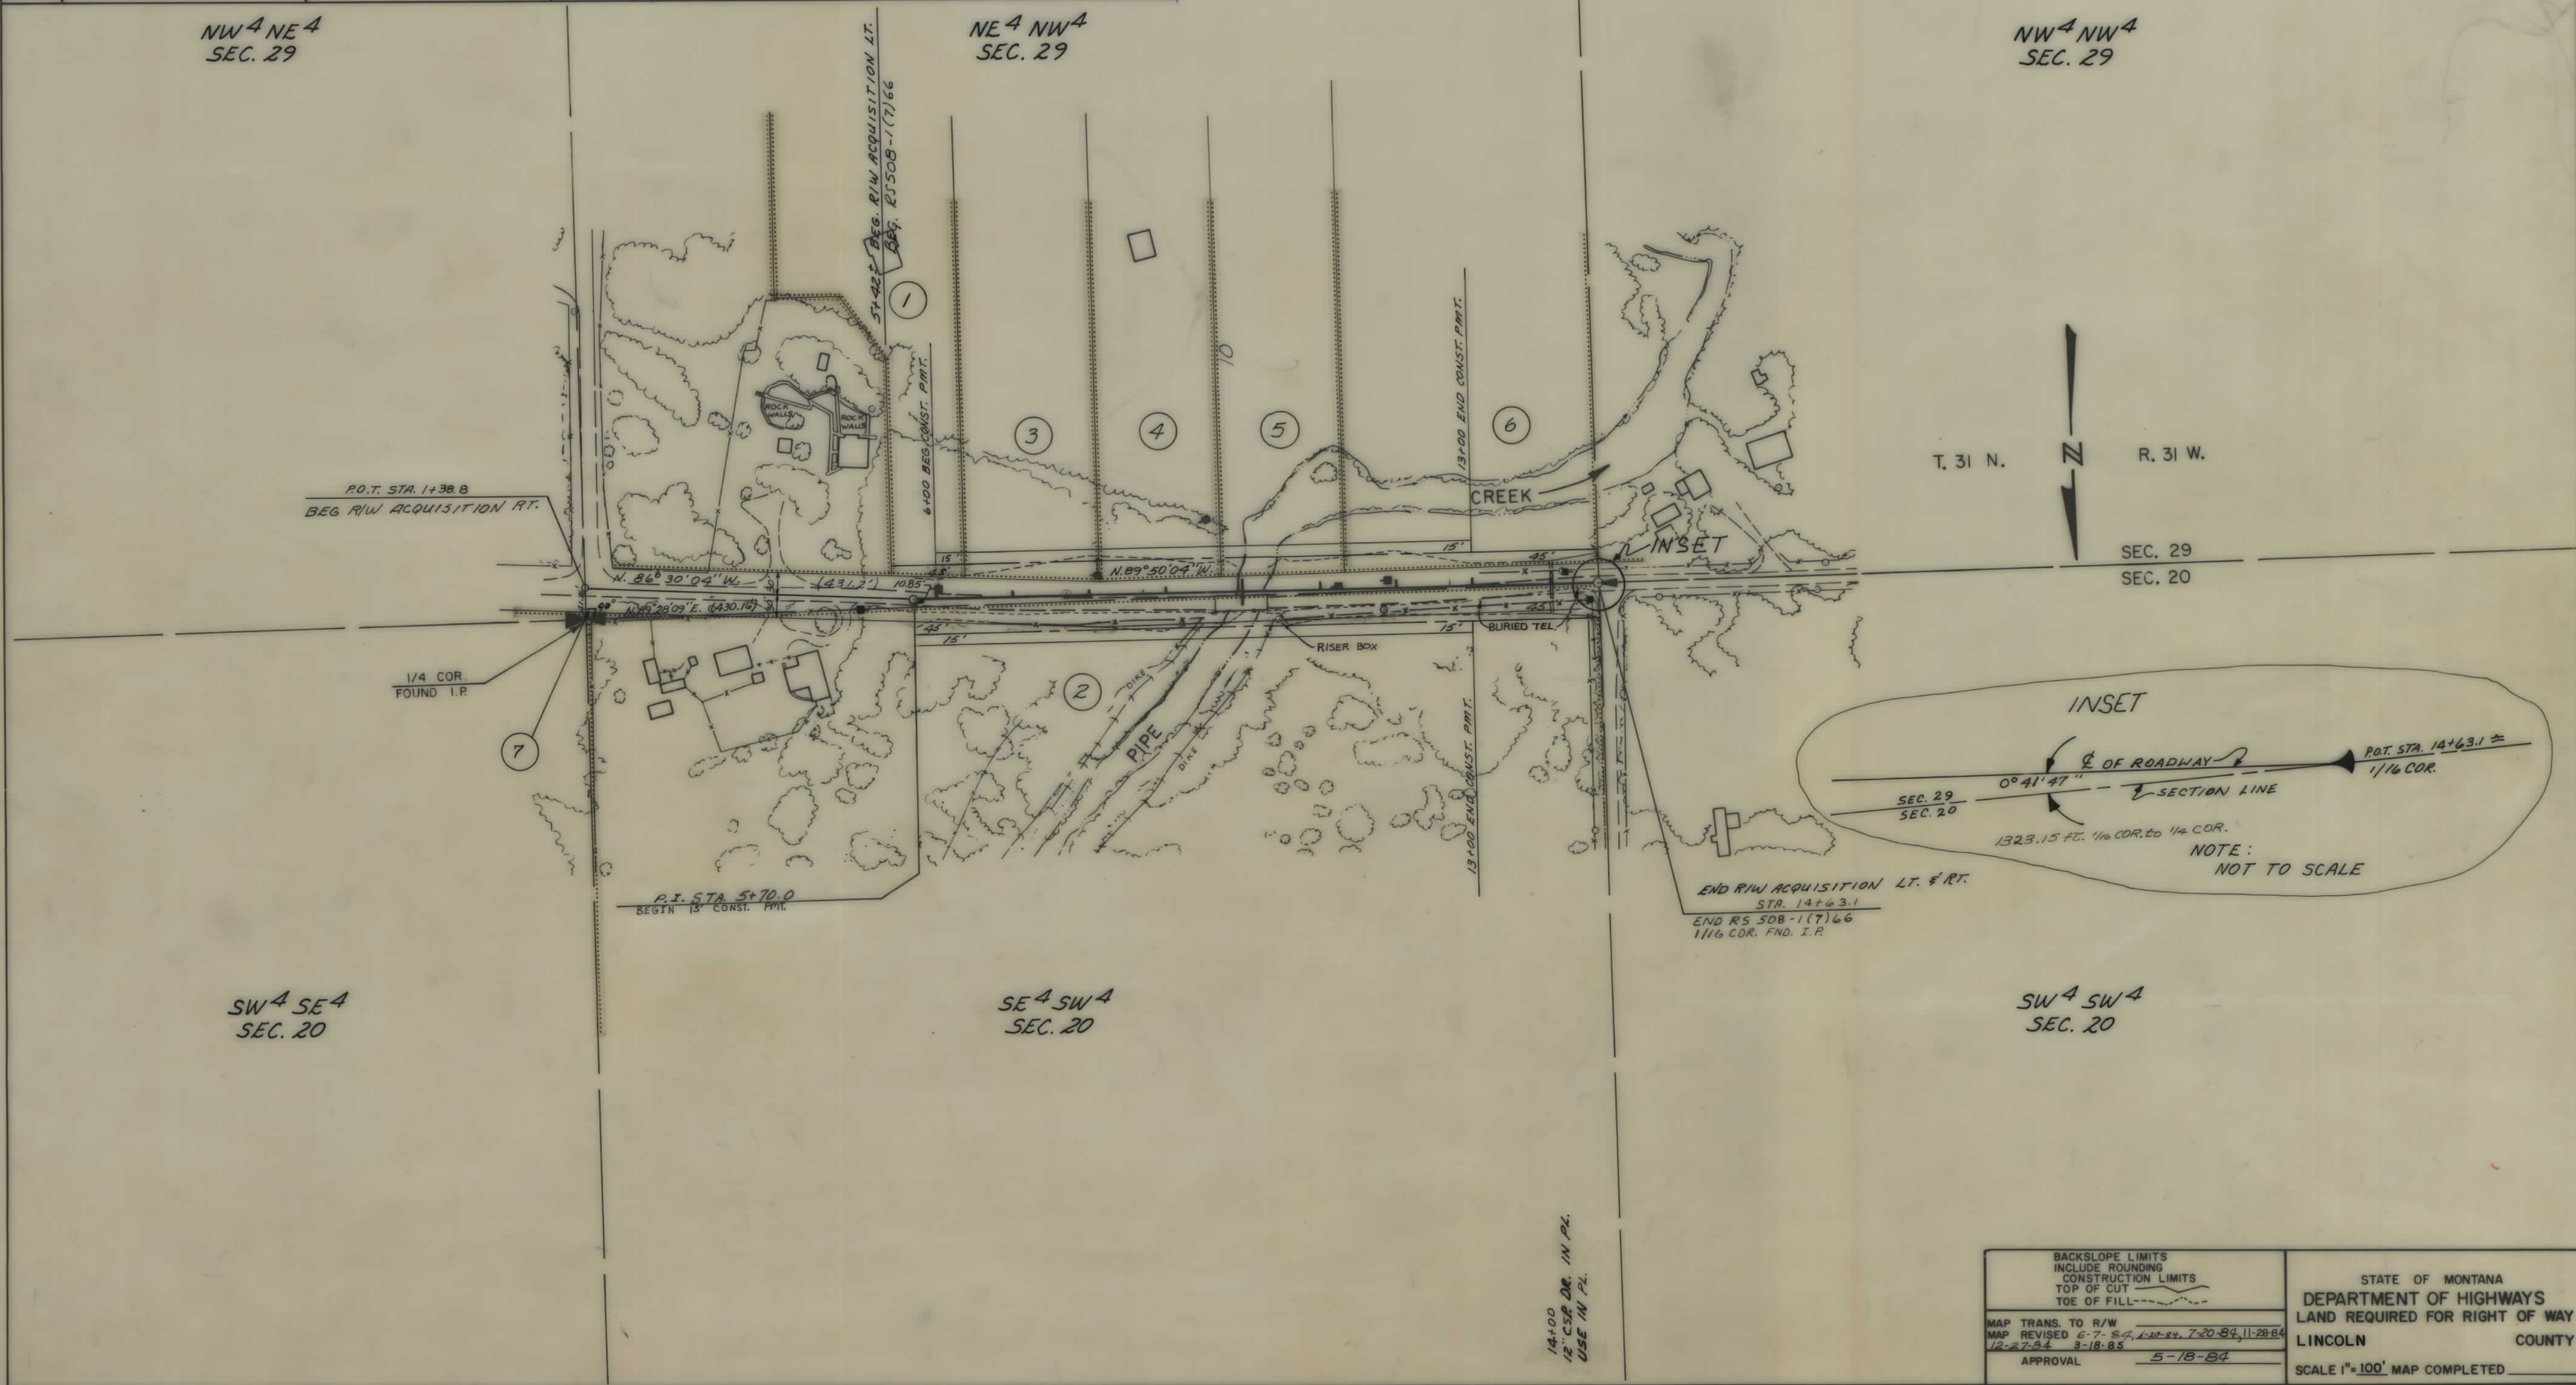

BACKSLOPE LIMITS INCLUDE ROUNDING CONSTRUCTION LIMITS TOP OF CUT TOE OF FILL		STATE OF MONTANA DEPARTMENT OF HIGHWAYS LAND REQUIRED FOR RIGHT OF WAY LINCOLN COUNTY	
MAP TRANS. TO R/W MAP REVISED 6-7-84, 1-10-84, 7-20-84, 11-28-84 12-27-84 3-18-85		SCALE 1"=100' MAP COMPLETED	
APPROVAL		5-18-84	