

PLANS

NOT

TO

SCALE








# OWNERSHIP LOCATION MAP

STATE OF MONTANA	FED. AID PROJECT NUMBERS		STATE SHEET TOTAL
	CONST. NO.	R/W NO.	NO. SHEETS
	M 8001 (3)	M 8001 (2)	2 6

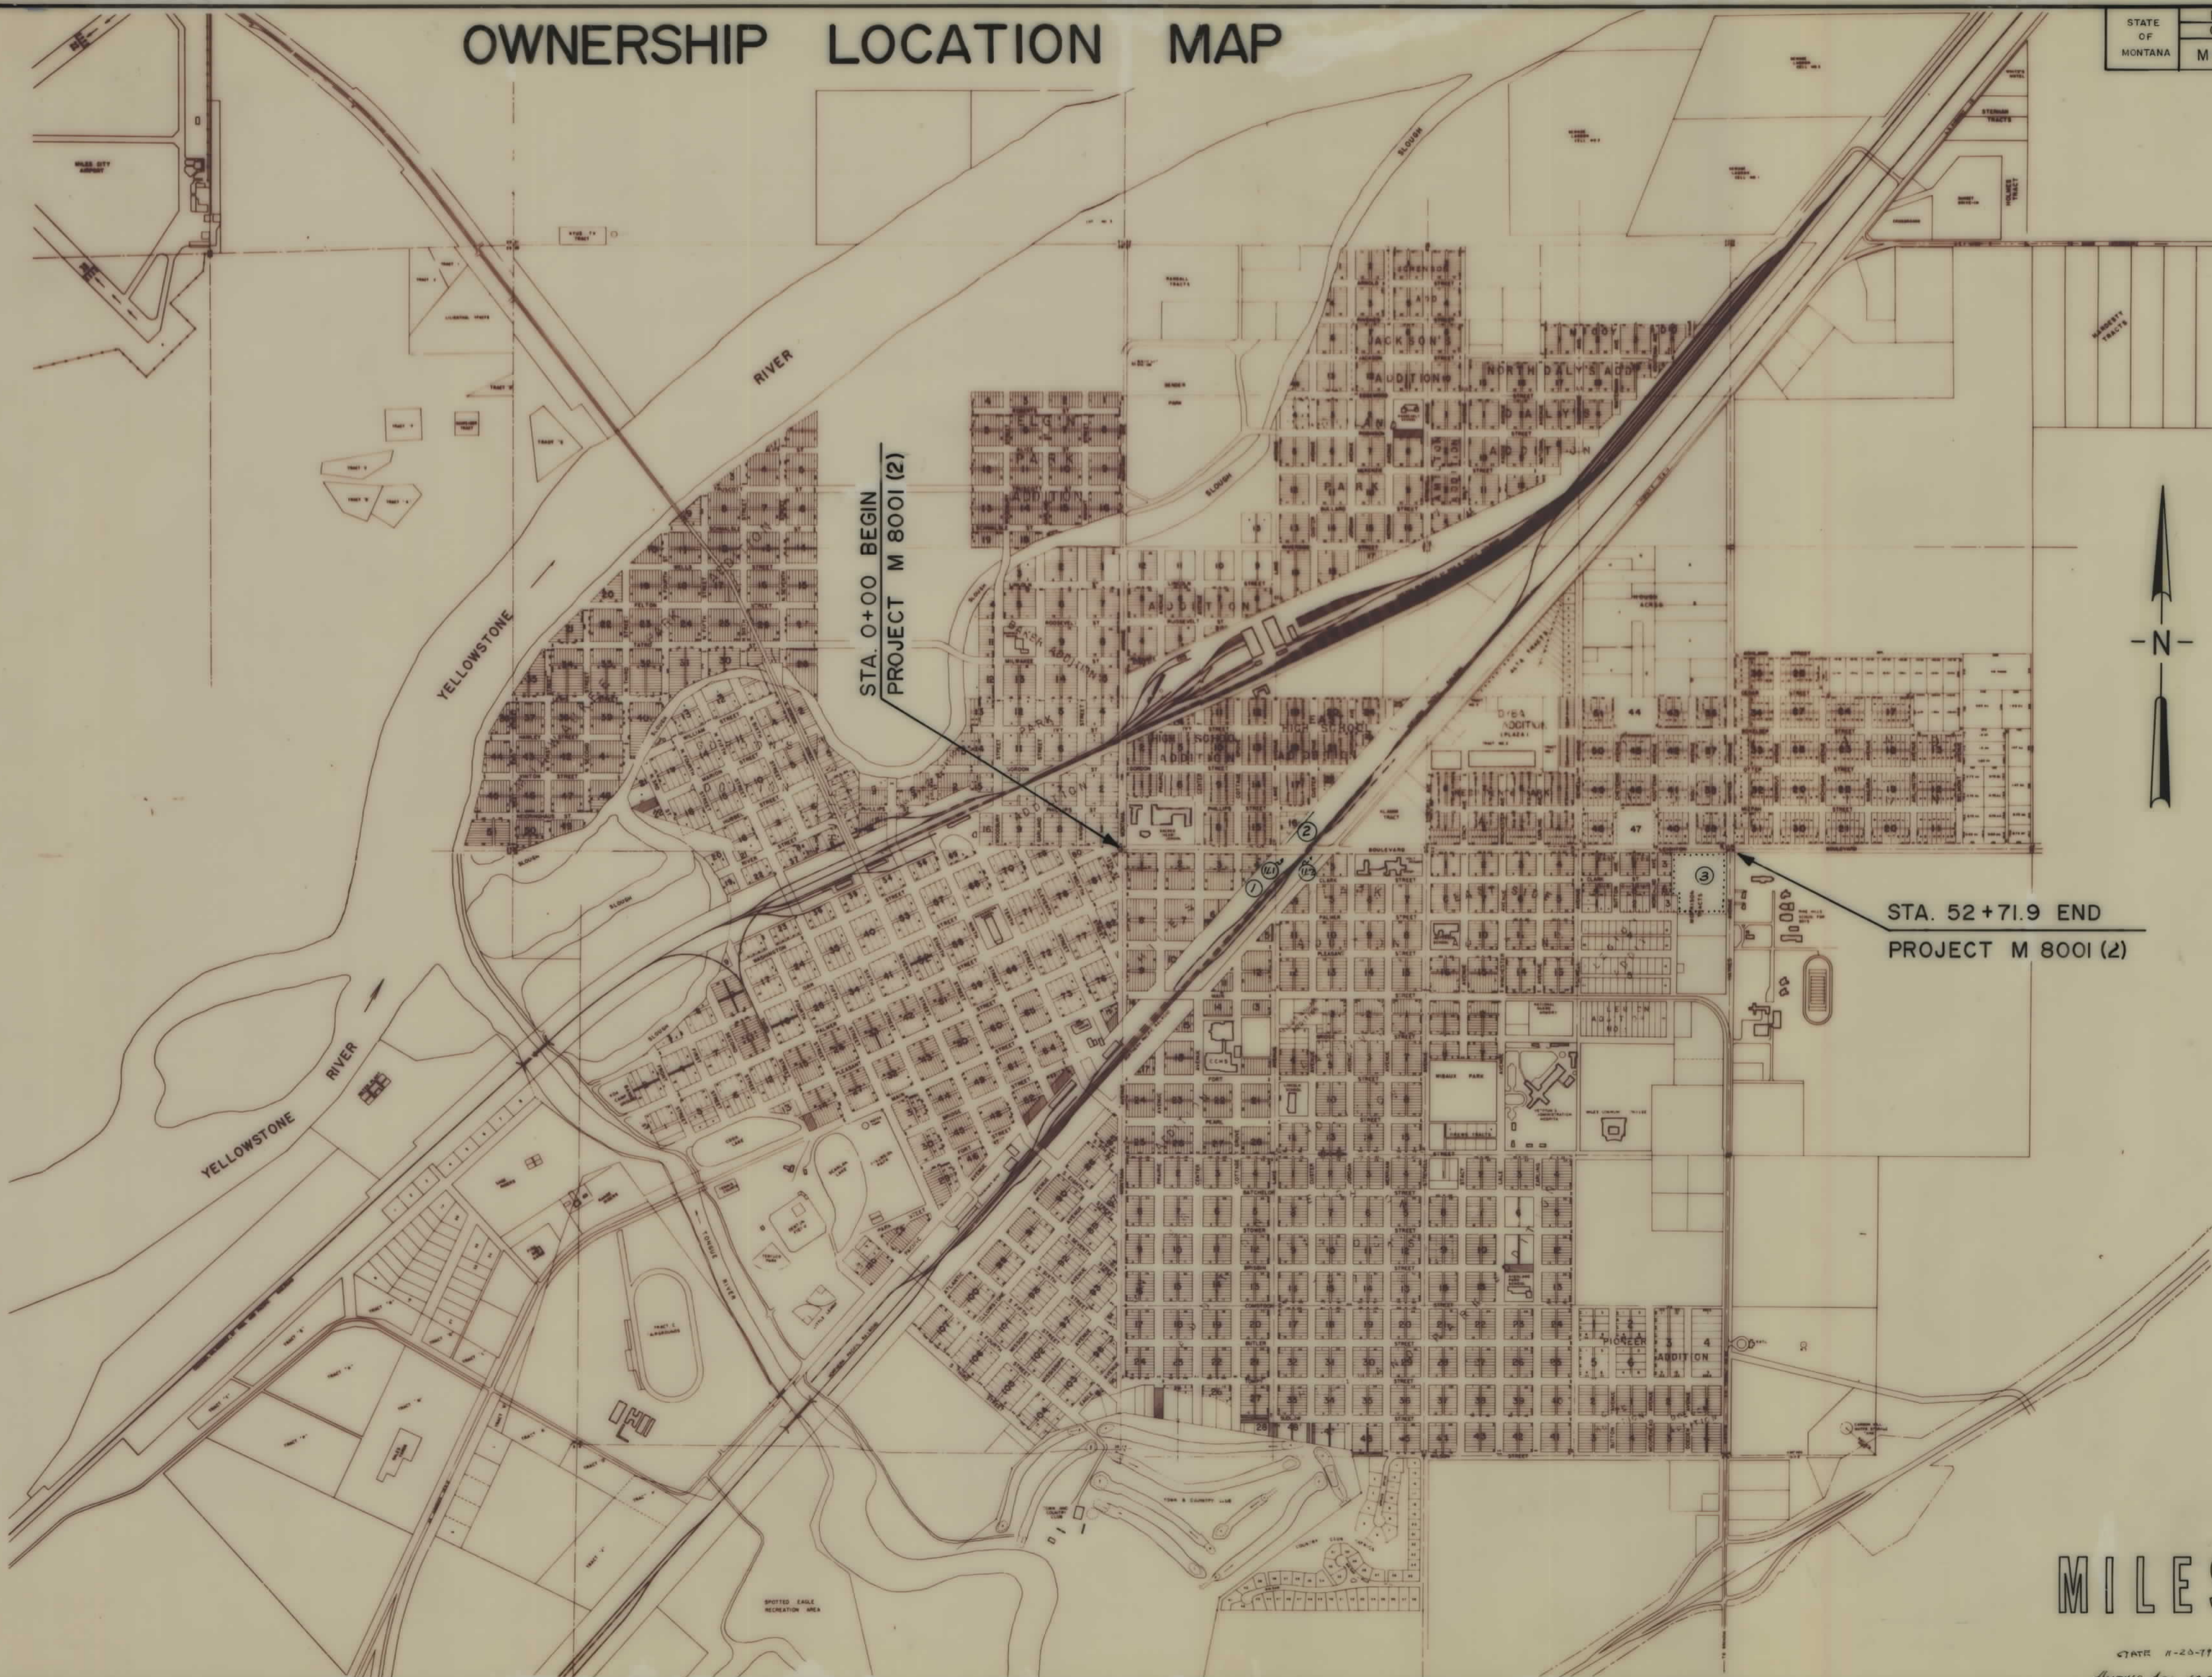

MILES CITY
















OWNERSHIPS										
PARCEL	NAME	ADDRESS	TOTAL AREA	GROSS R/W AREA	P.T.W. AREA	AREA TO BE ACQUIRED	REMAINDER		CONST. PERM. AREA	CONSTEASE AREA
							LEFT	RIGHT		
3	GENE S. CUTTING	401 EAGLE AVE, MILES CITY, MT, 59301	5.44 AC.	0.02 AC.		0.02 AC.		5.42 AC.	0.02 AC.	

STATE OF MONTANA	FED. AID PROJECT NUMBERS		STATE NO.	SHEET TOTAL	
	CONST. NO.	R/W NO.		NO.	SHEETS
	M 8001 (3)	M 8001 (2)		6	6

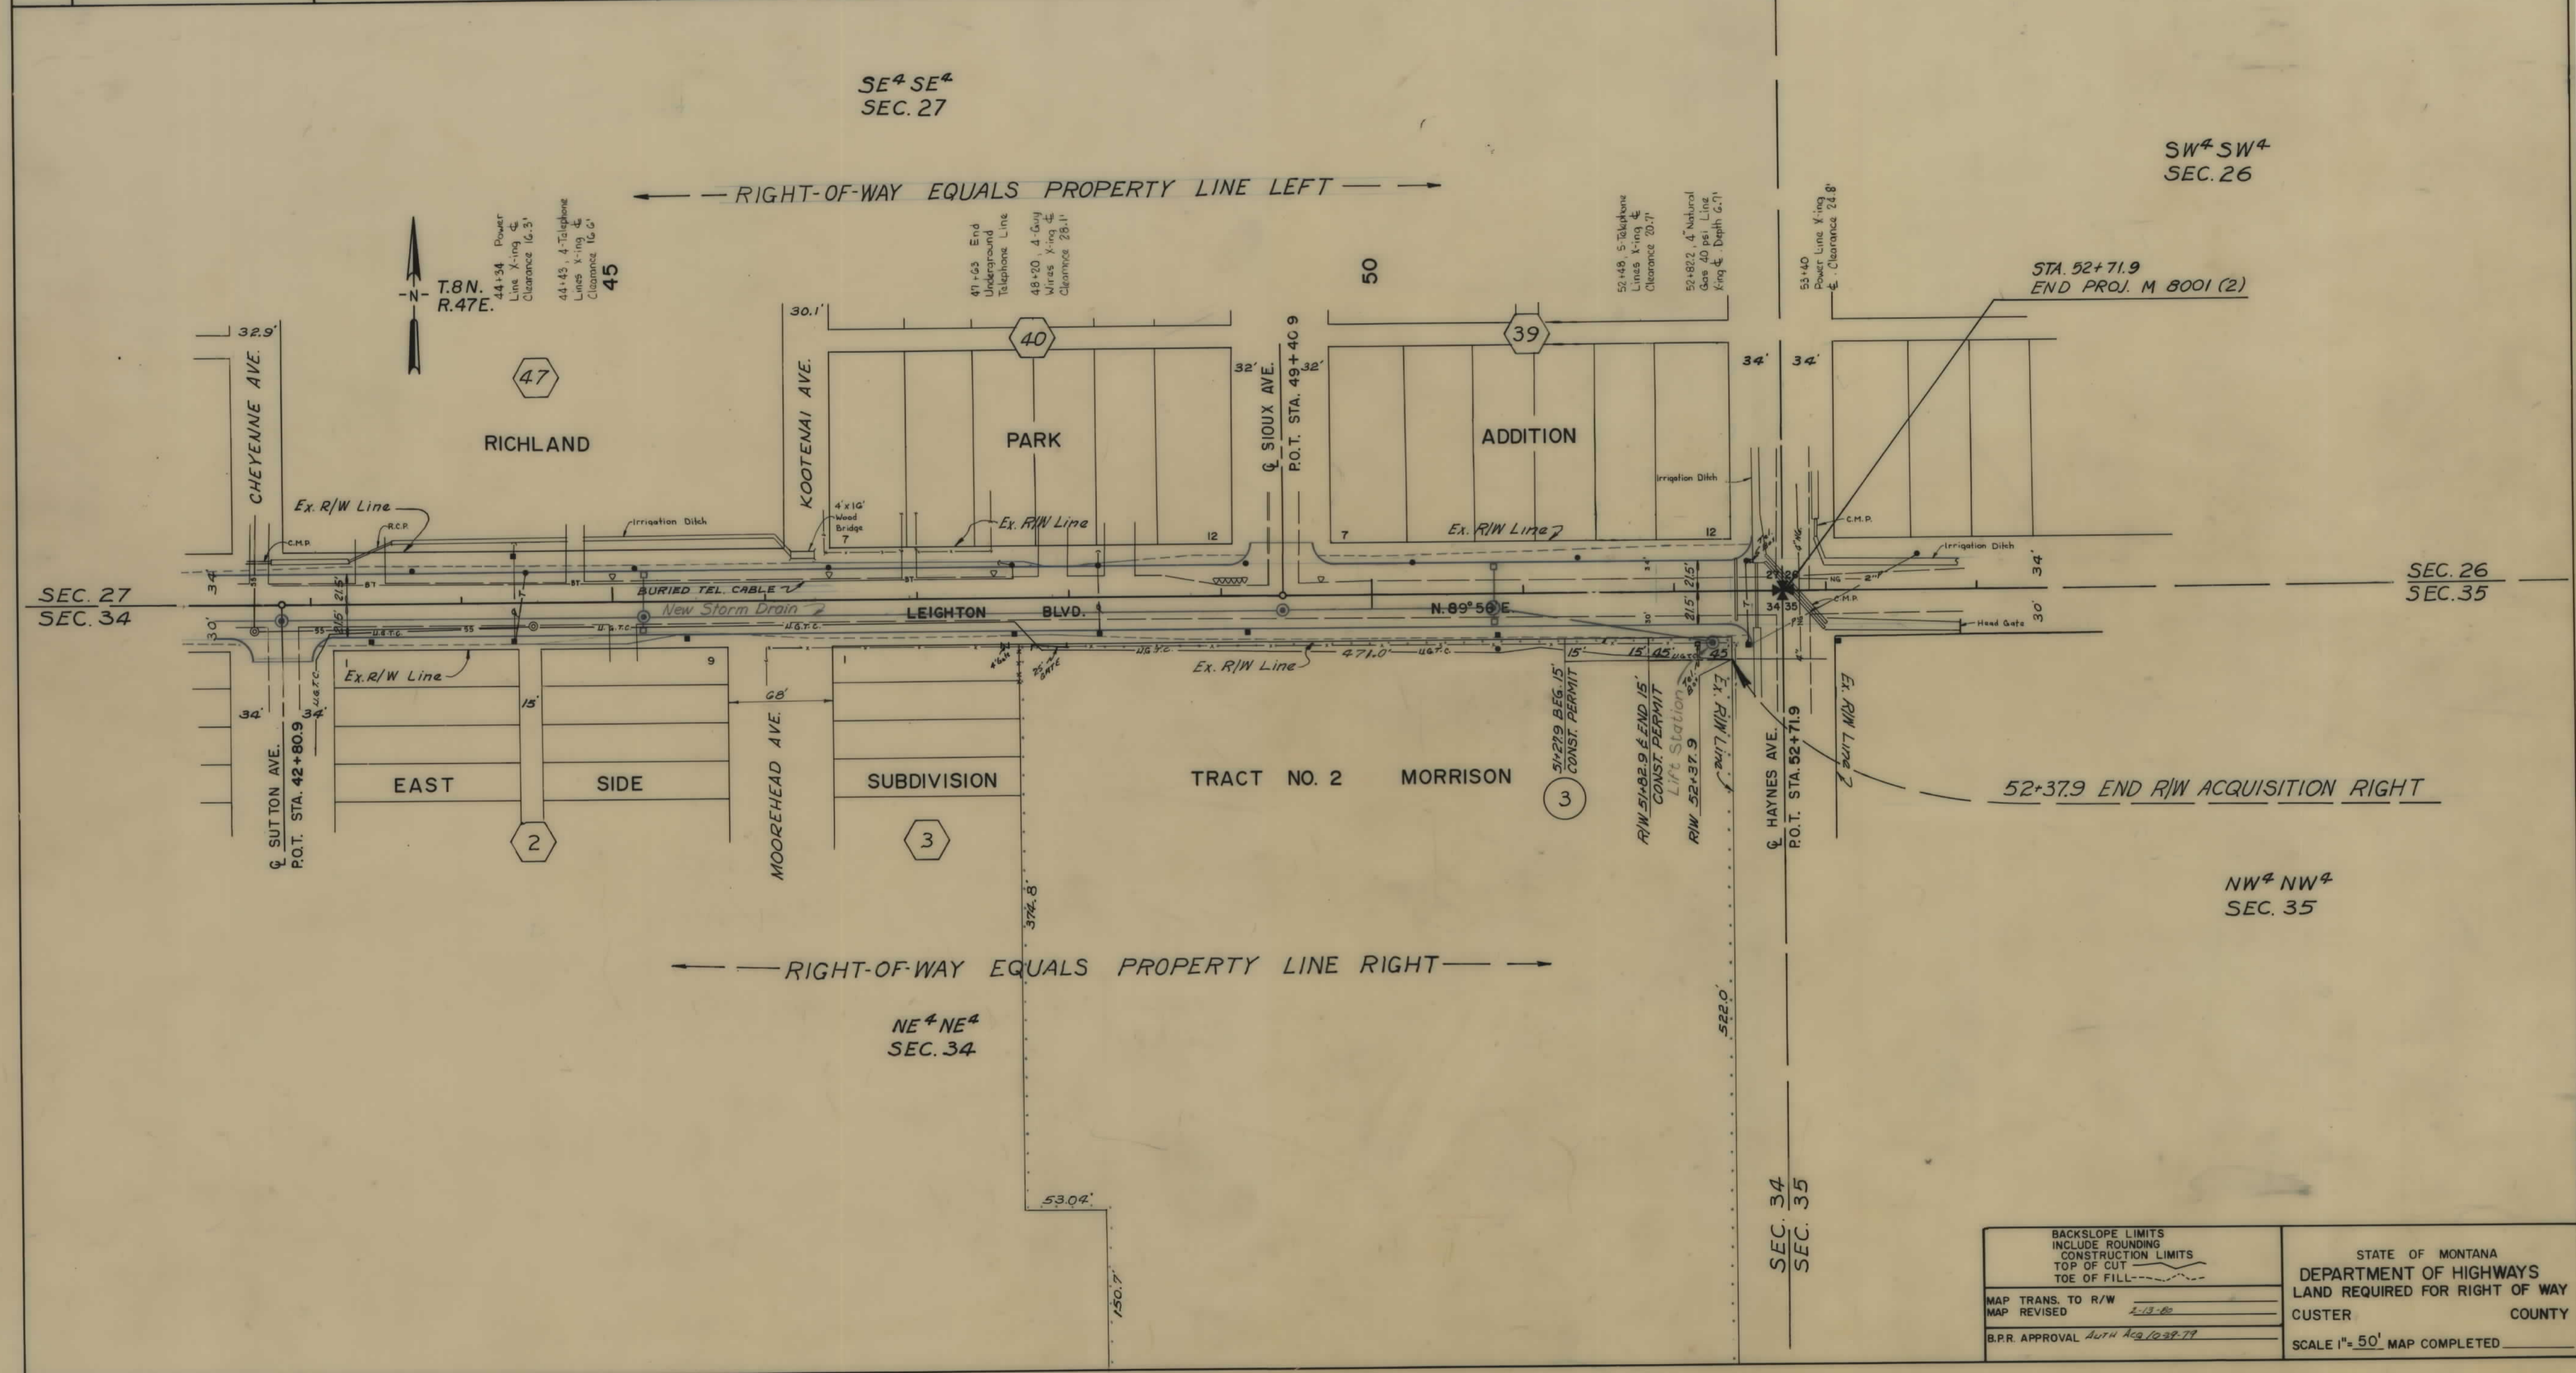

BACKSLOPE LIMITS INCLUDE ROUNDING CONSTRUCTION LIMITS TOP OF CUT TOE OF FILL	STATE OF MONTANA DEPARTMENT OF HIGHWAYS LAND REQUIRED FOR RIGHT OF WAY CUSTER COUNTY SCALE 1" = 50' MAP COMPLETED
MAP TRANS. TO R/W MAP REVISED 2-13-80 B.P.R. APPROVAL AUTH. ACQ. 1032-79	