


OWNERSHIPS					
PARCEL	NAME	ADDRESS	TOTAL AREA	GROSS R/W AREA	P.T.W. AREA
1	C.M. ST. P. & P. RR.			7.23 Ac.	1.65 Ac.
					5.58 Ac.

STATE	R/W NO.	SHEET NO.	NUMBER SHEETS
MONTANA	FOOD (1) U8 1		1

C.M. ST. P. & P. RR. R/W ACQUISITION
OVERPASS (EAST OF SUPERIOR)

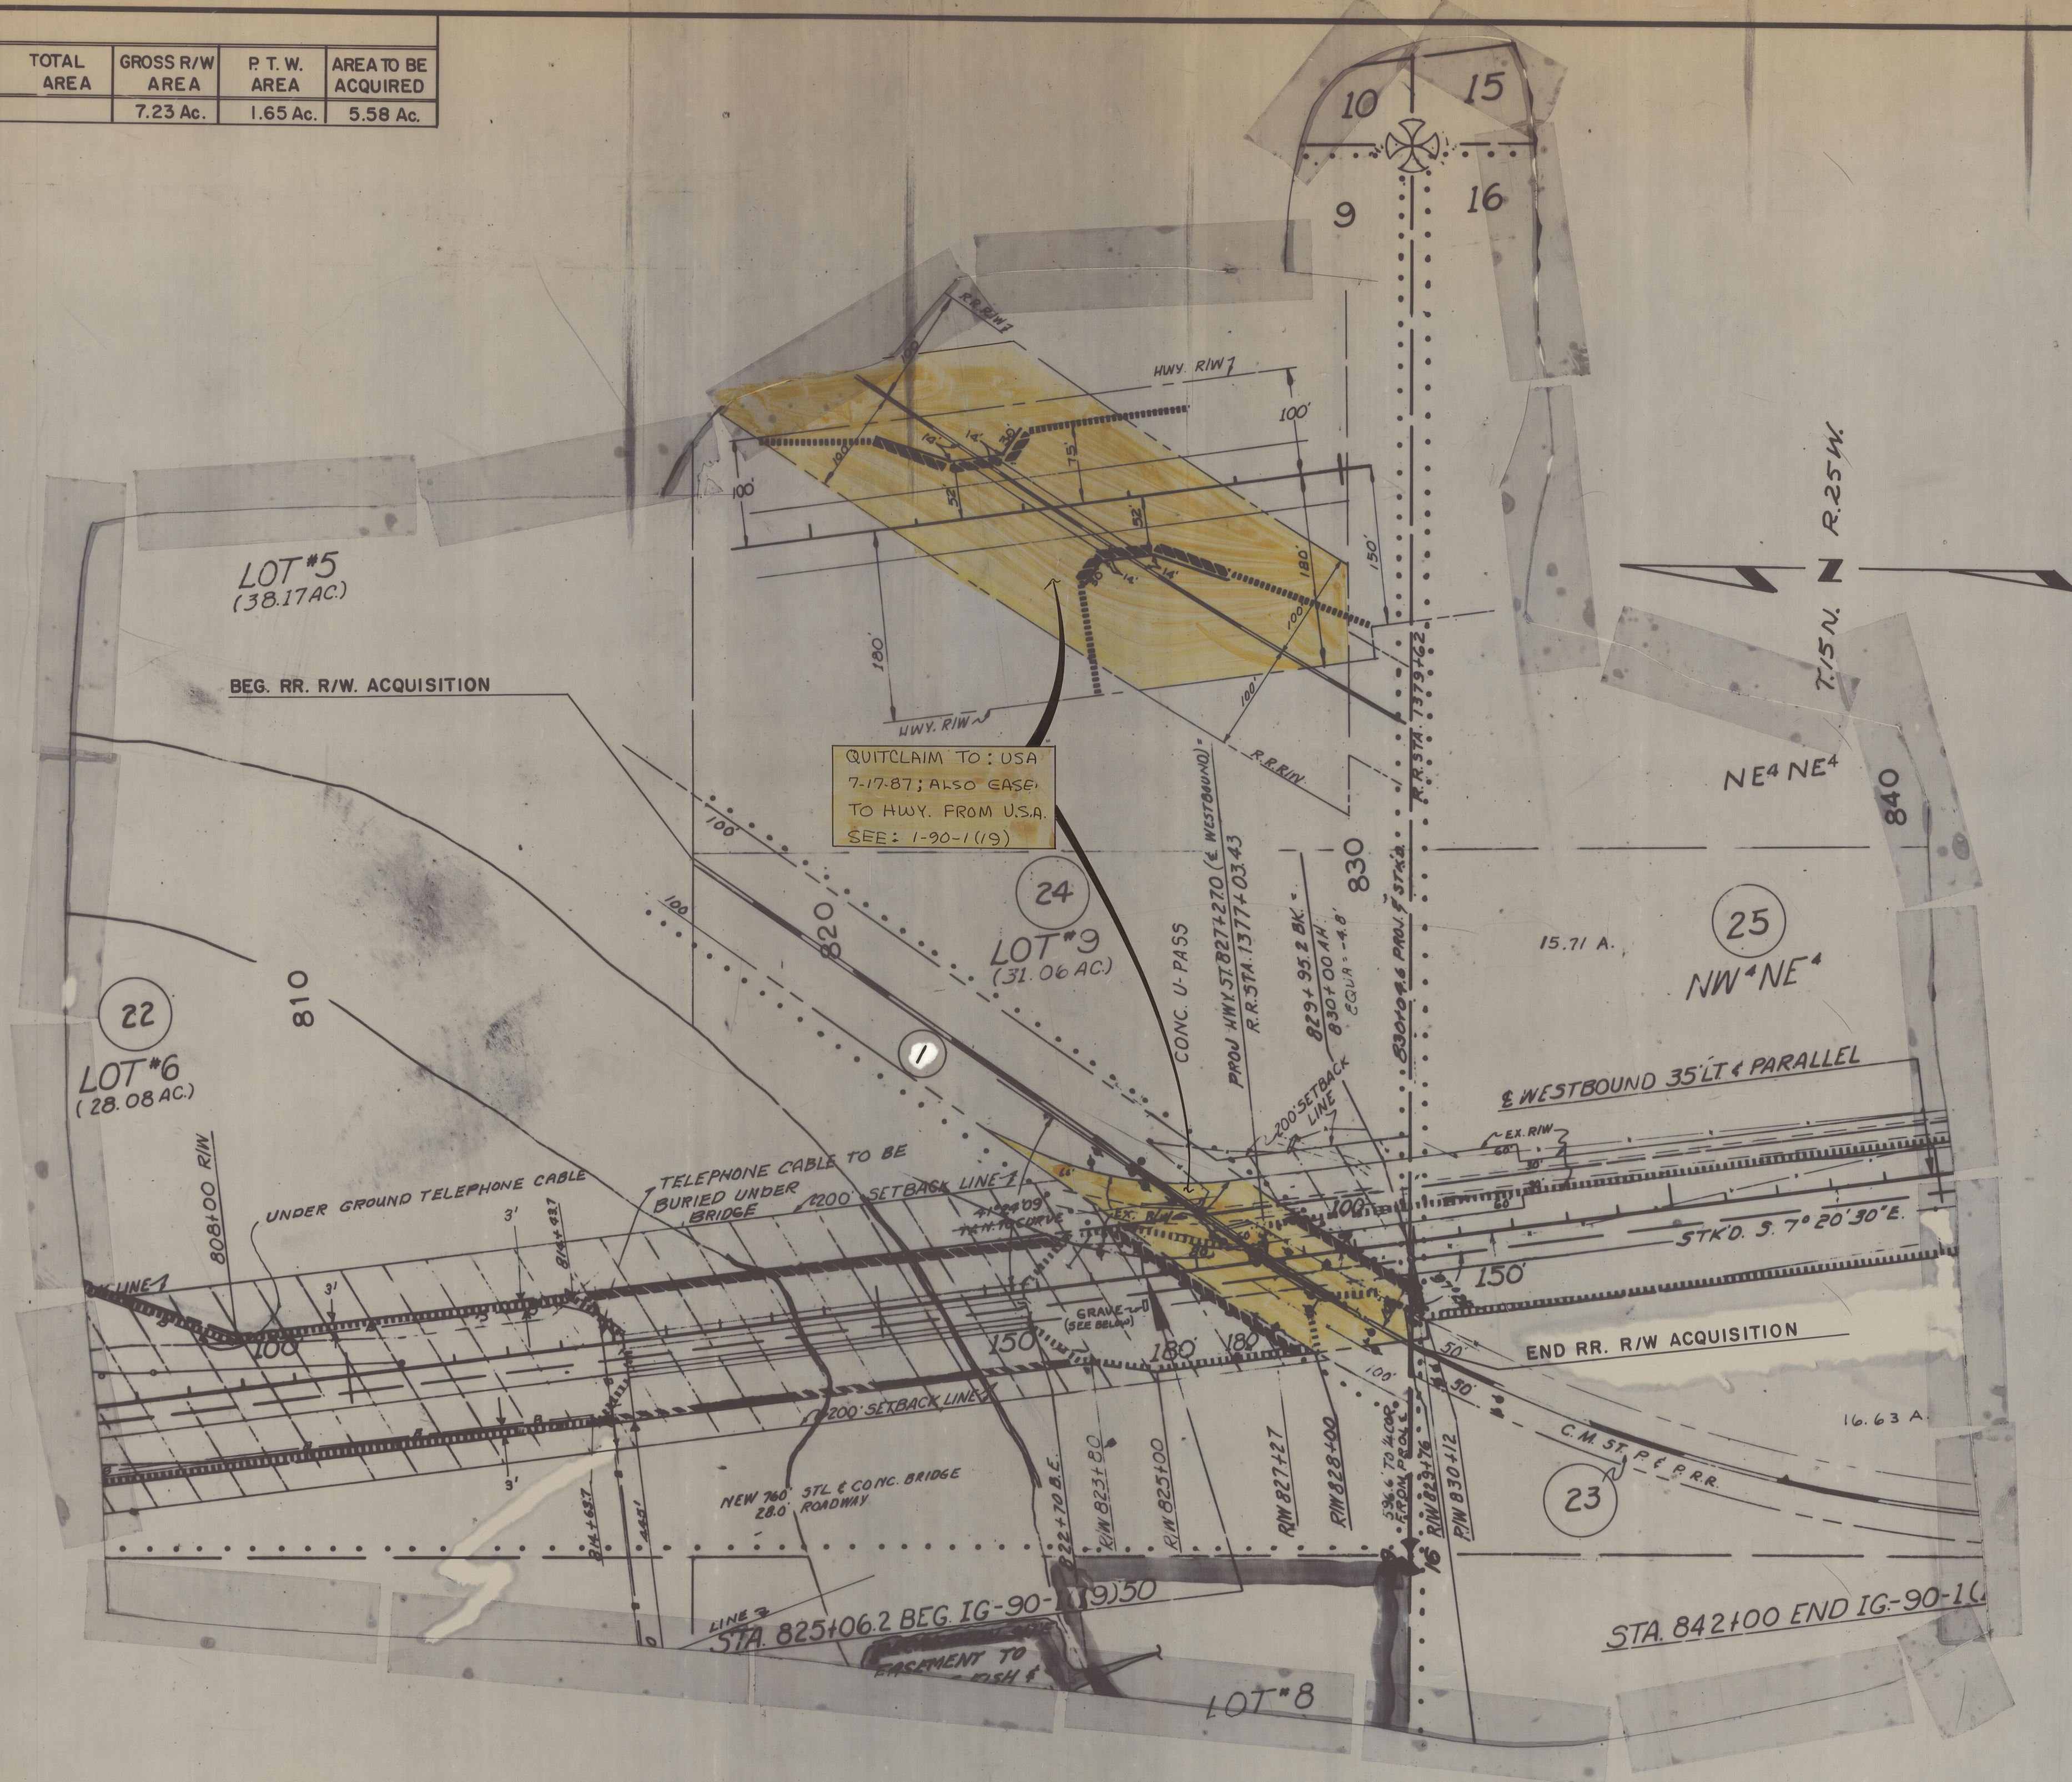

QUITCLAIM TO: USA
7-17-87; ALSO CASE:
TO HWY. FROM U.S.A.
SEE: 1-90-1 (US)

STATE OF MONTANA
DEPARTMENT OF HIGHWAYS
LAND REQUIRED FOR RIGHT OF WAY
MINERAL COUNTY
SCALE 1" = 200', MAP COMPLETED

FHWA. APPROVAL 8-7-81