

PLANS


NOT

TO

SCALE

DATE	BY
NO.	NO.
PLAN	
NOTE BOOK	
ALIGNMENT CHECKED	
BY OF WAY CHECKED	

DATE	BY
NO.	NO.
PROFILE	
NOTE BOOK	
GRADE CHECKED	
BY A.I. NOTED	
VERTICAL CURVES CHECKED	

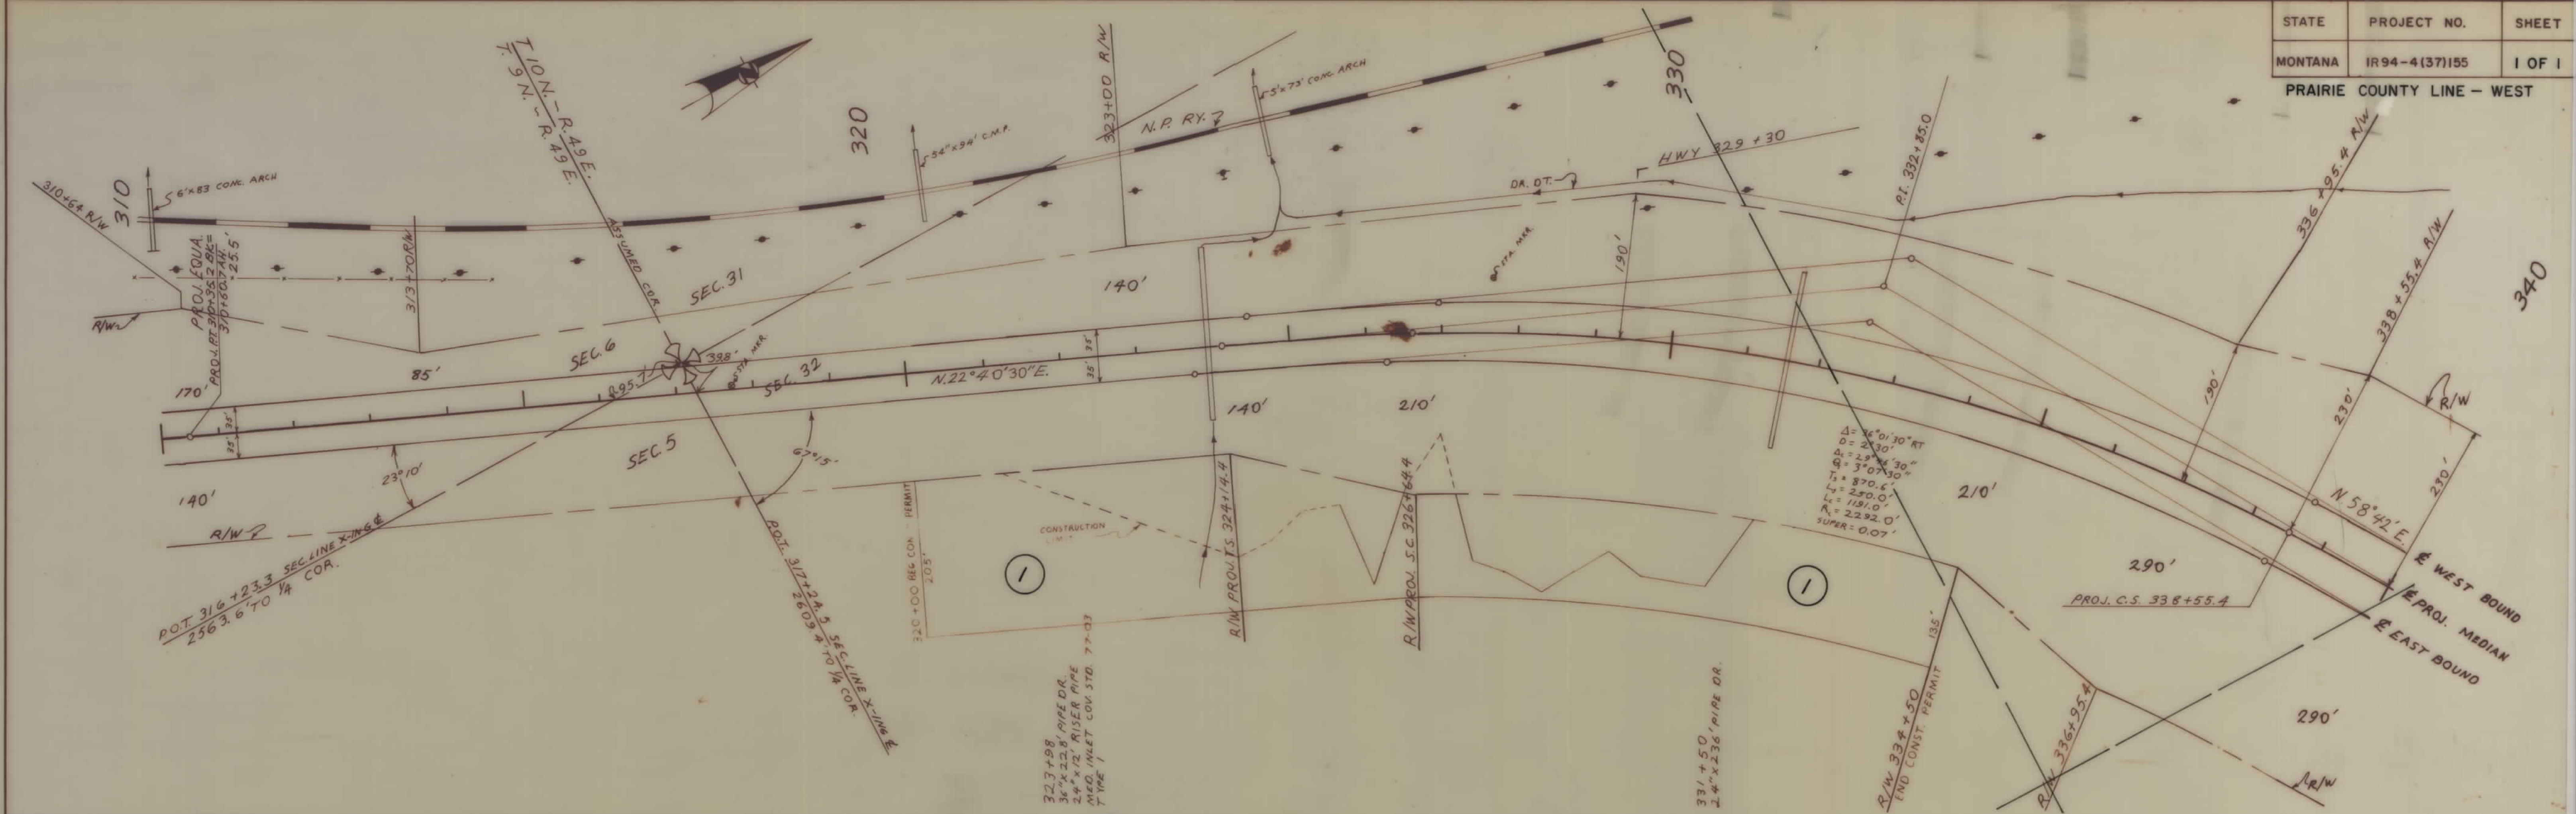

OWNERSHIPS

PARCEL	NAME	ADDRESS	TOTAL AREA	GROSS R/W AREA	P.T.W. AREA	AREA TO BE ACQUIRED	REMAINDER LEFT	REMAINDER RIGHT	CONST. PMT AREA
1	DALE & MARIE BENGE	VOLBORG, MT.							5.36 AC.

