


PLANS

NOT

TO


SCALE

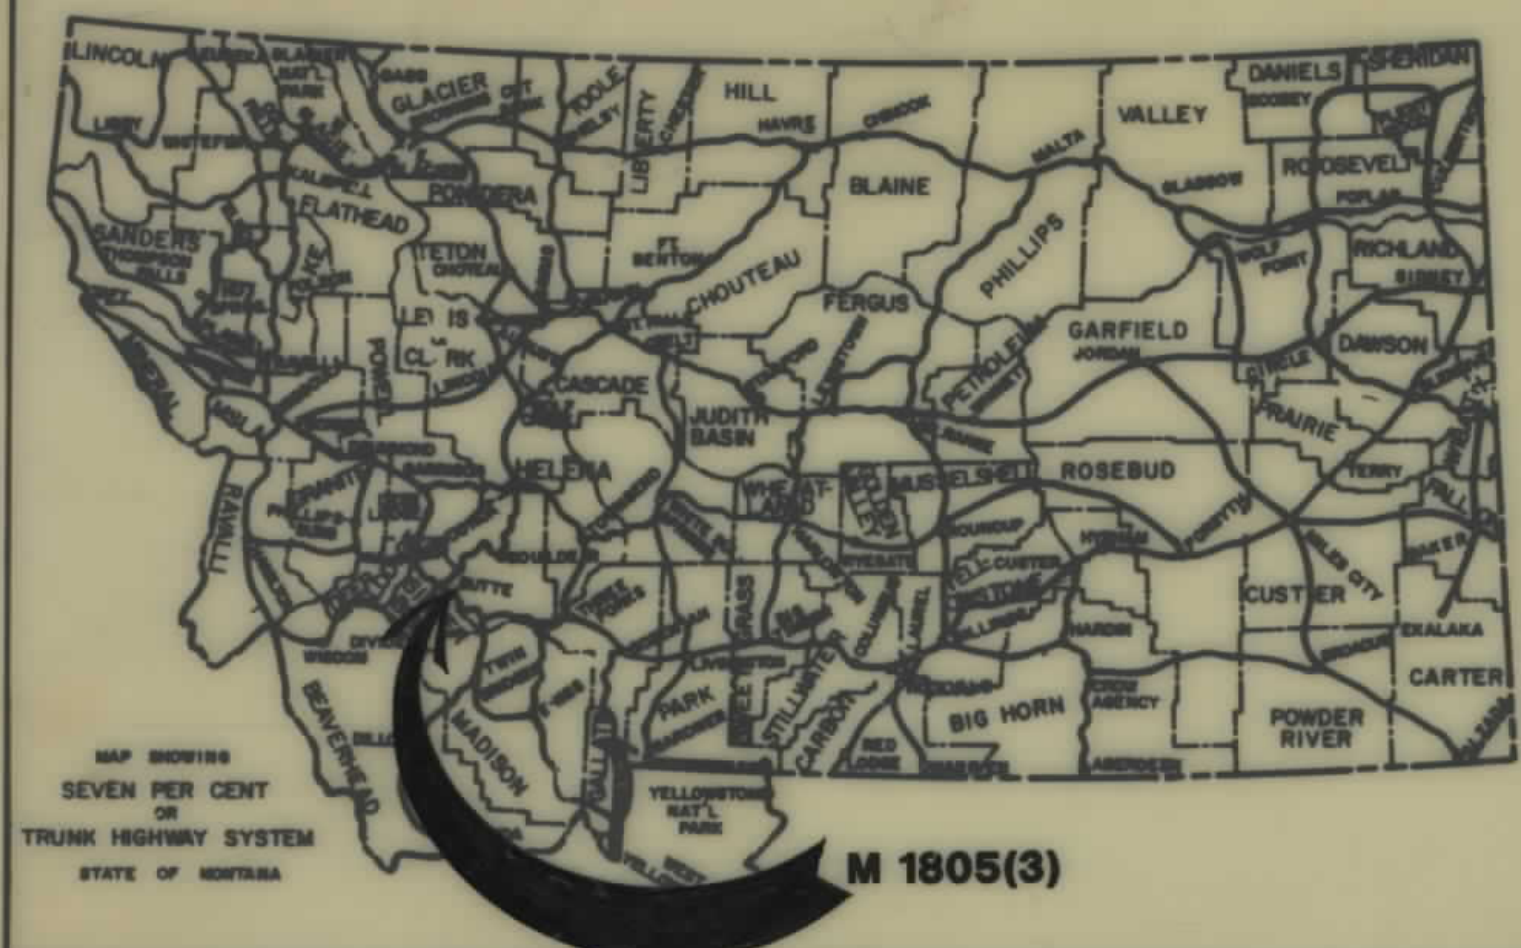

CONVENTIONAL SIGNS	
PROPOSED RIGHT OF WAY LINE	---
EXISTING RIGHT OF WAY LINE	---
RAILROAD RIGHT OF WAY LINE	---
CENTERLINE (C) OR PROJECTED LINE	---
STK'D CENTERLINE	---
OWNERSHIP BOUNDARY	PL PL
PRESENT TRAVELED WAY (P.T.W.)	---
R/W LINE FENCED	EX. R/W
CONSTRUCTION LIMITS	CUT FILL
FENCE LINE	---
CONTROL OF ACCESS WITH FENCE	---
LIMITED ACCESS	---
EXISTING LIMITED ACCESS	---
GATE IN FENCE	---
CATTLE GUARD = 24'	---
STATE & NATIONAL BORDER LINES	---
CITY OR TOWN LIMITS LINE	---
COUNTY LINE	---
RESERVATION LINE	---
TOWNSHIP & SECTION LINE	---
1/4 & 1/2 SECTION LINE	---
SECTION CORNER	FOUND UNFOUND
1/4 SECTION COR.	---
1/16 SECTION COR.	---
CENTER OF SECTION	---
TELEPHONE OR TELEGRAPH POLES IN PLACE	---
POWER POLES IN PLACE	---
TEL. OR TEL. OR POWER POLES TO BE MOVED	---
NEW PIPES	---
OLD PIPES IN PLACE	---
OUTLET DITCH	---
INLET DITCH	---
DITCHES	---
CHANNEL CHANGES	---
BRIDGES	---
RAILROADS	---
PARCEL NUMBER	---
NEW APPROACH	---
EXISTING APPROACH	---
LIMITED ACCESS	---

RELATED PROJECTS	ASSOCIATED PROJECT AGREEMENT NUMBERS

STATE OF MONTANA
DEPARTMENT OF HIGHWAYS
RIGHT OF WAY PLAN OF
FEDERAL AID PROJECT NO. R/W M 1805(3)
CONST. M 1805(4)
HOLMES AVE. - BUTTE
(ROWE ROAD TO HARRISON AVE.)
SILVER BOW COUNTY
0.8 MILES

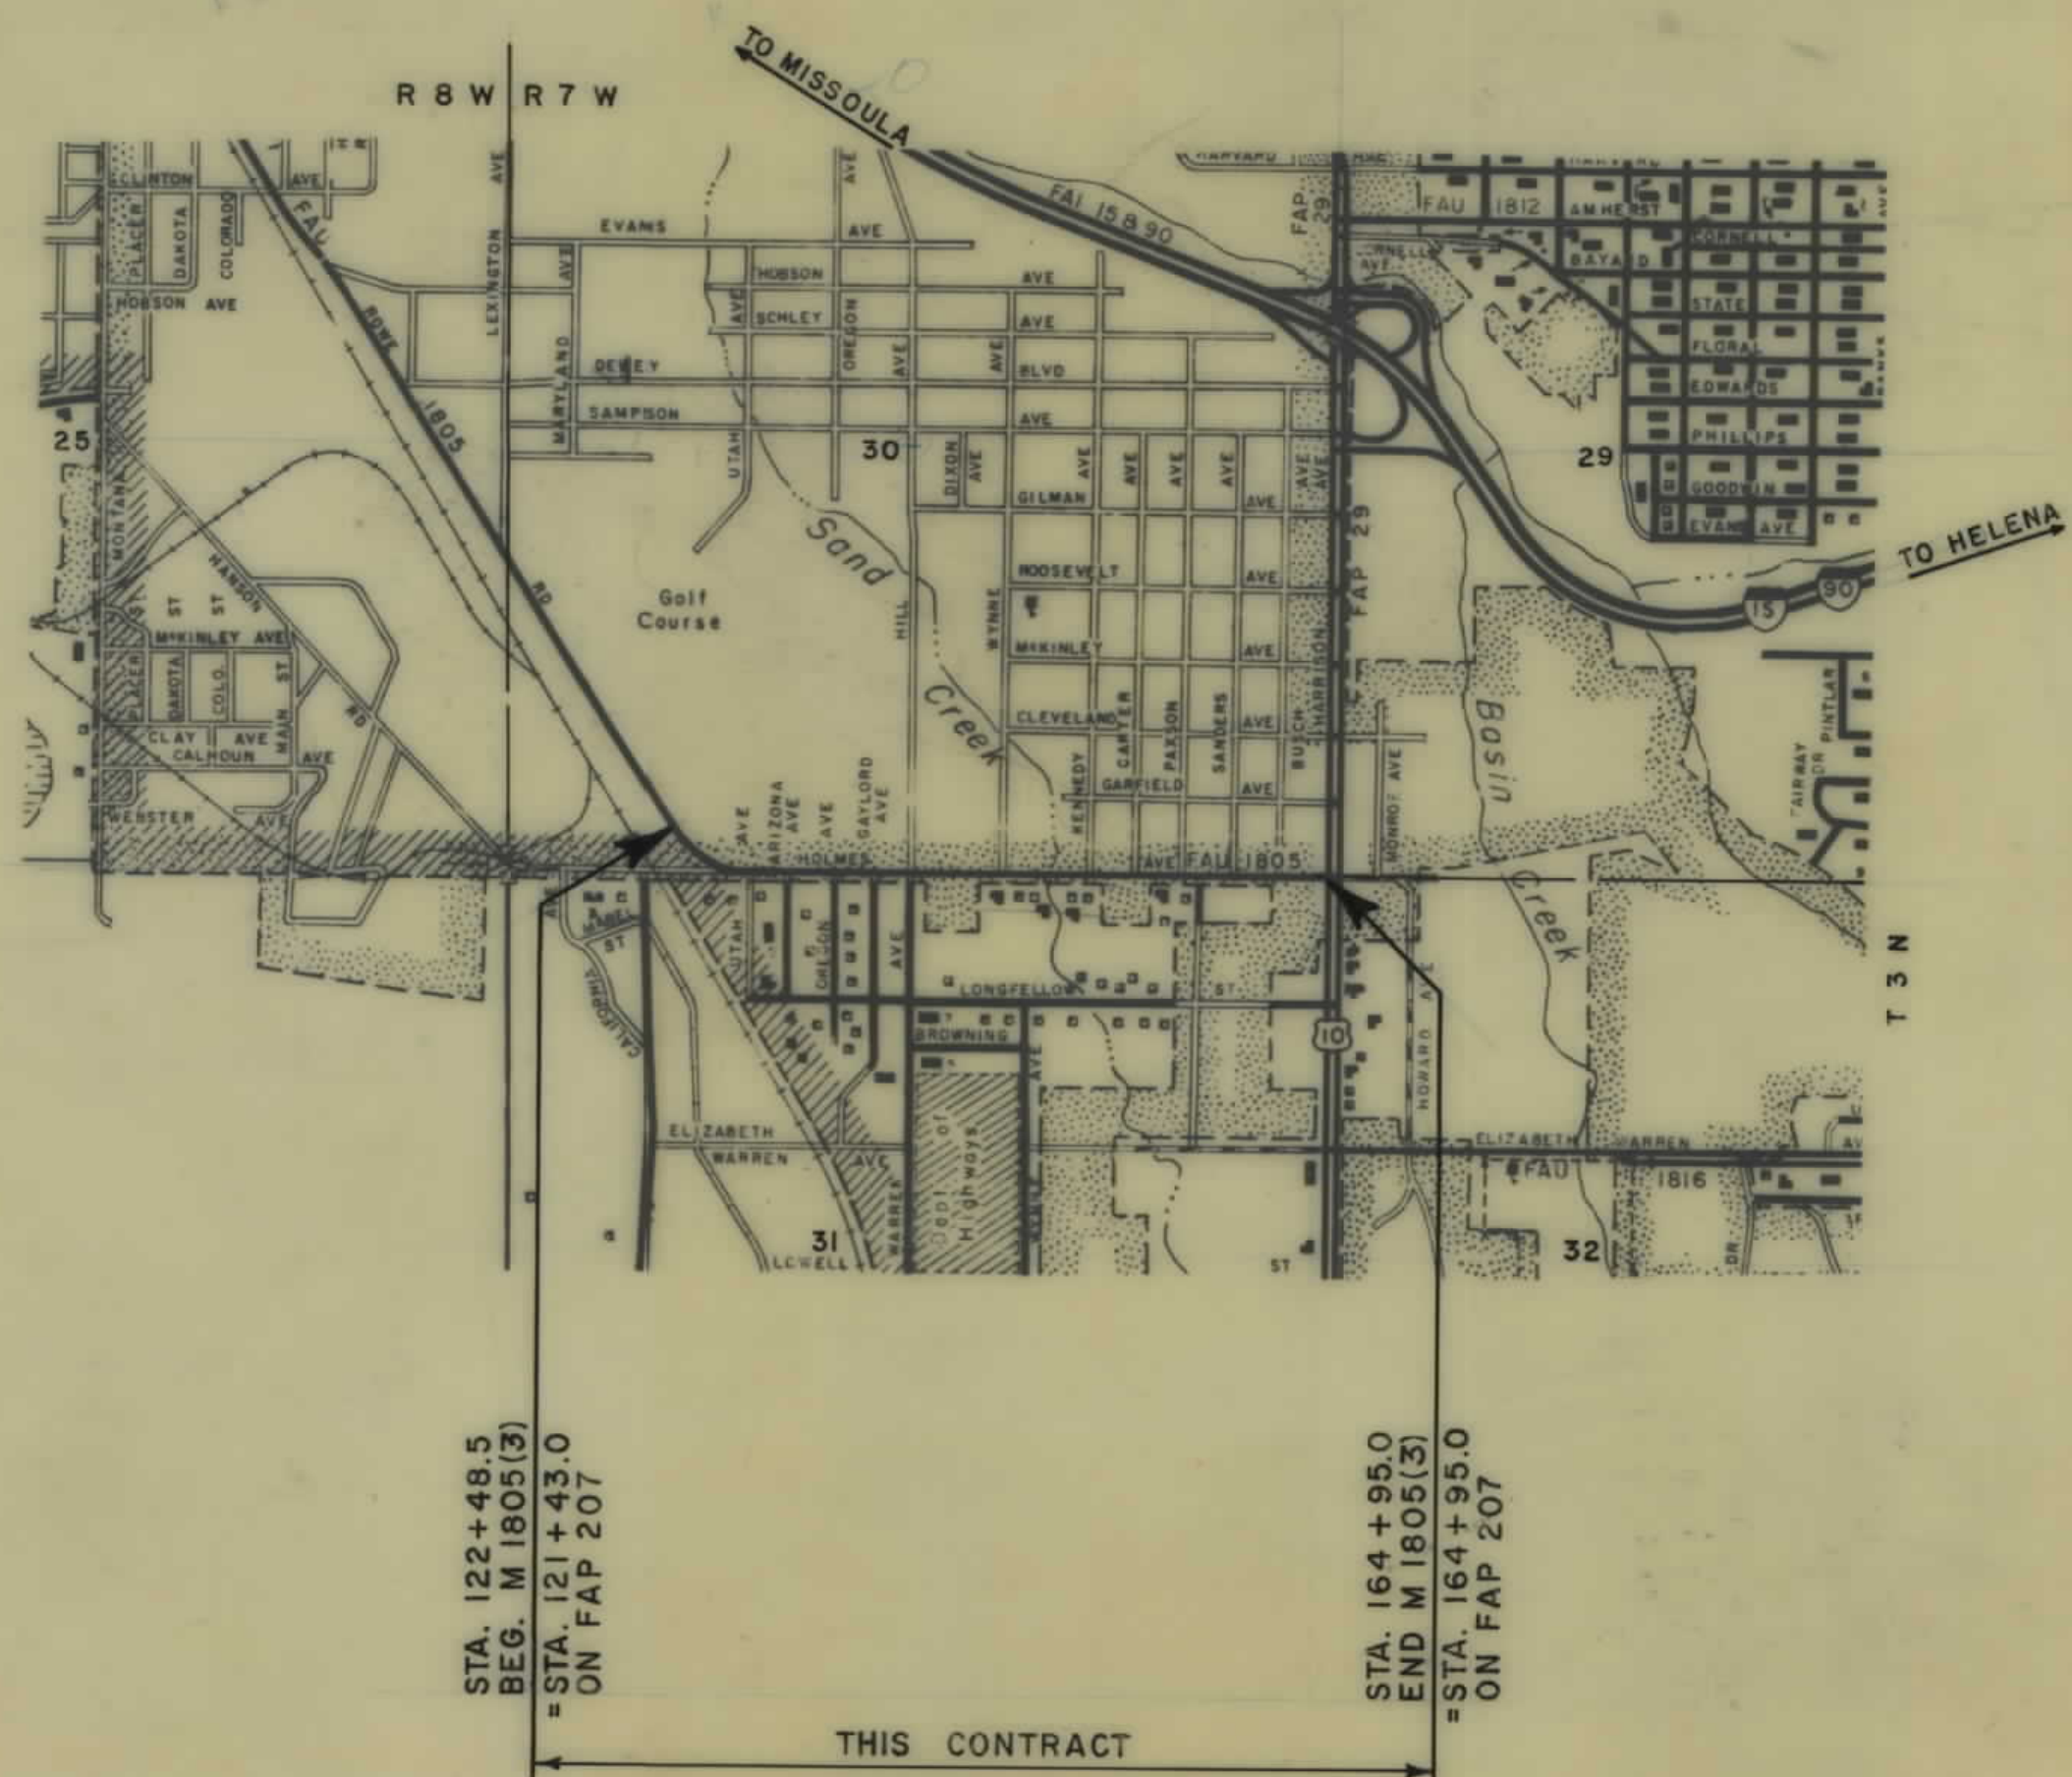

STATE	PROJECT NO.	SHEET NO.	TOTAL SHEETS
MONT.	M 1805(3)	1	5

HOLMES AVE. - BUTTE
(ROWE RD. TO HARRISON AVE.)

INDEX		
PARCEL NO.	OWNERSHIPS	SHEET NO.
1	BURLINGTON NORTHERN RAILROAD	2
2	C/O MONTANA WESTERN RAILROAD	2
3	HUGO & CLARA LUKKONEN	2
4	MICHAEL ROBERT COULOMBE	2,3
5	HERBERT G. & HELEN FILLBACH	3
6	JACK & MATILDA SMIDT	3
7	FRANK & CAROL ANNE SIMON	3
8	JAMES R. & EMMA G. CASHIN	3
9	ROBERT FRANCIS & MARY M. ROLLES	3
10	ALBENA CAMPANELLA	3
11	ERNEST & CORRINE SHARF	3
12	BUTTE - SILVERBOW MONTANA	3
13	LEGION OASIS	3
14	PETER COELLO & JOSEPHINE MORGAN	3
15	DELILAH R. SCHOFIELD	3
16	JOHN & HOWARD MATTHEWS	3,4
17	M.D. & FRANCIS O'CONNELL	3,4
18	HOWARD A. & KATHRINE MATTHEWS	4
19	ERNEST L. & MARY CHRISMAN	4
20	THE ANACONDA COMPANY	4
21,22	HOWARD A. MATTHEWS	4
23	HOMER H. JR. & LUCINDA L. BLACKBURN	4
24,25	JOHN C. & LORRAINE MATTHEWS	4
26	JUNE L. HARRINGTON	4
27	VETERAN'S ADMINISTRATION	4
28	DOROTHY ANN FERGUSON	4
29	DONALD P. HARRINGTON	4
30	FRANCIS JOSEPH JR. & NANCY CASSIDY	4
31	ROBERT M. & JUDY AGUIRRE	4
32	FRANCIS J. TARPEY & SANDRA M. PHELP	4
33	LENA JOHNSON & KATHRINE GRUNDHAUSER	4
34	KATHRINE TOMSICH & JOSEPHINE BUTCHER	4
35	MARY JANE DAVIDSON, ET. AL.	4,5
36	FRED R. & MILDRED KALAMAH	4,5
37,38	JACK L. McLEOD & ASSOC.	5
39	HARBHAJAH SINGH & ANAND CHHABRA	5
40	SUTLEY OIL COMPANY	5
1.1	CHICAGO MILWAUKEE CORP.	2
2.1	BUTTE - SILVERBOW CO.	2,3

Revised 7-10-90

U.S. DEPARTMENT OF TRANSPORTATION
FEDERAL HIGHWAY ADMINISTRATION

APPROVED: _____
DIVISION ADMINISTRATOR


DATE: June 11, 1990

OWNERSHIPS										
PARCEL	NAME	ADDRESS	TOTAL AREA	GROSS R/W AREA	EX. EASE. AREA	NET AREA	REMAINDER		CONST. PERM. AREA	EASEMENT AREA
							LEFT	RIGHT		
15	JOHN & HOWARD MATTHEWS	1502 HOLMES AVE., BUTTE, MT. 59701							595 S.F.	
16	M.D. & FRANCIS O'CONNELL	328 GRANITE MOUNTAIN RD., BUTTE MT.							1120 S.F.	
17	HOWARD A. & KATHARINE T. MATTHEWS	1502 HOLMES AVE., BUTTE, MT. 59701							590 S.F.	
18	ERNEST L. & MARY CHRISMAN	1509 HOLMES AVE., BUTTE, MT. 59701							1120 S.F.	
19	THE ANACONDA CO., A MONT. CORP.	UNKNOWN							4380 S.F.	
20	HOWARD A. MATTHEWS	1502 HOLMES AVE., BUTTE, MT. 59701	45549 S.F.	3110 S.F.	0	3110 S.F.	~	42439 S.F.	12120 S.F.	
21	HOMER H., JR. & LUCINDA BLACKBURN	3451 KENNEDY, BUTTE, MT. 59701	30979 S.F.	2800 S.F.	0	2800 S.F.	28179 S.F.	~	0	
22	HOMER H., JR. & LUCINDA BLACKBURN	3451 KENNEDY, BUTTE, MT. 59701							1680 S.F.	
23	JOHN C. & LORRAINE MATTHEWS	BUTTE, MT. 59701							2050 S.F.	
24	JUNE L. HARRINGTON	2941 BURKE LANE, BUTTE, MT. 59701							1100 S.F.	
25	VETERAN'S ADMINISTRATION	WASHINGTON, D.C.							1120 S.F.	
26	DOROTHY ANN FERGUSON	P.O. BOX 640, ANACONDA, MT. 59711							1120 S.F.	
27	DONALD P. HARRINGTON	P.O. BOX 1915, BUTTE, MT. 59701							1510 S.F.	
28	FRANCIS JOSEPH JR. & NANCY CASSIDY	3448 CARTER, BUTTE, MT. 59701							1120 S.F.	
29	ROBERT M. & JUDY AGUIRRE	943 CALIFORNIA ST., BUTTE, MT. 59701							1120 S.F.	
30	JUNE HARRINGTON	2941 BURKE LANE, BUTTE, MT. 59701							815 S.F.	
31	FRANCIS J. TARPEY & SANDRA M. PHELPS	1759 HOLMES AVE., BUTTE, MT. 59701							830 S.F.	
32	LENA JOHNSON & KATHARINE GRUNDHAUSER	1801 HOLMES AVE., BUTTE, MT. 59701							560 S.F.	
33	KATHARINE TOMSICH & JOSEPHINE BUTCHER	BUTTE, MT. 59701							710 S.F.	
34	MARY JANE DAVIDSON ET AL.	SEE SHT. 5								
35	FRED R. & MILDRED KALAMAH	SEE SHT. 5								

STATE	PROJECT NO.	SHEET NO.	TOTAL SHEETS
MONT.	M 1805(3)	4	5

HOLMES AVE. - BUTTE
(ROWE RD. TO HARRISON AVE.)

AMENDED PLAT OF GILMAN SEC. 30 ADDITION

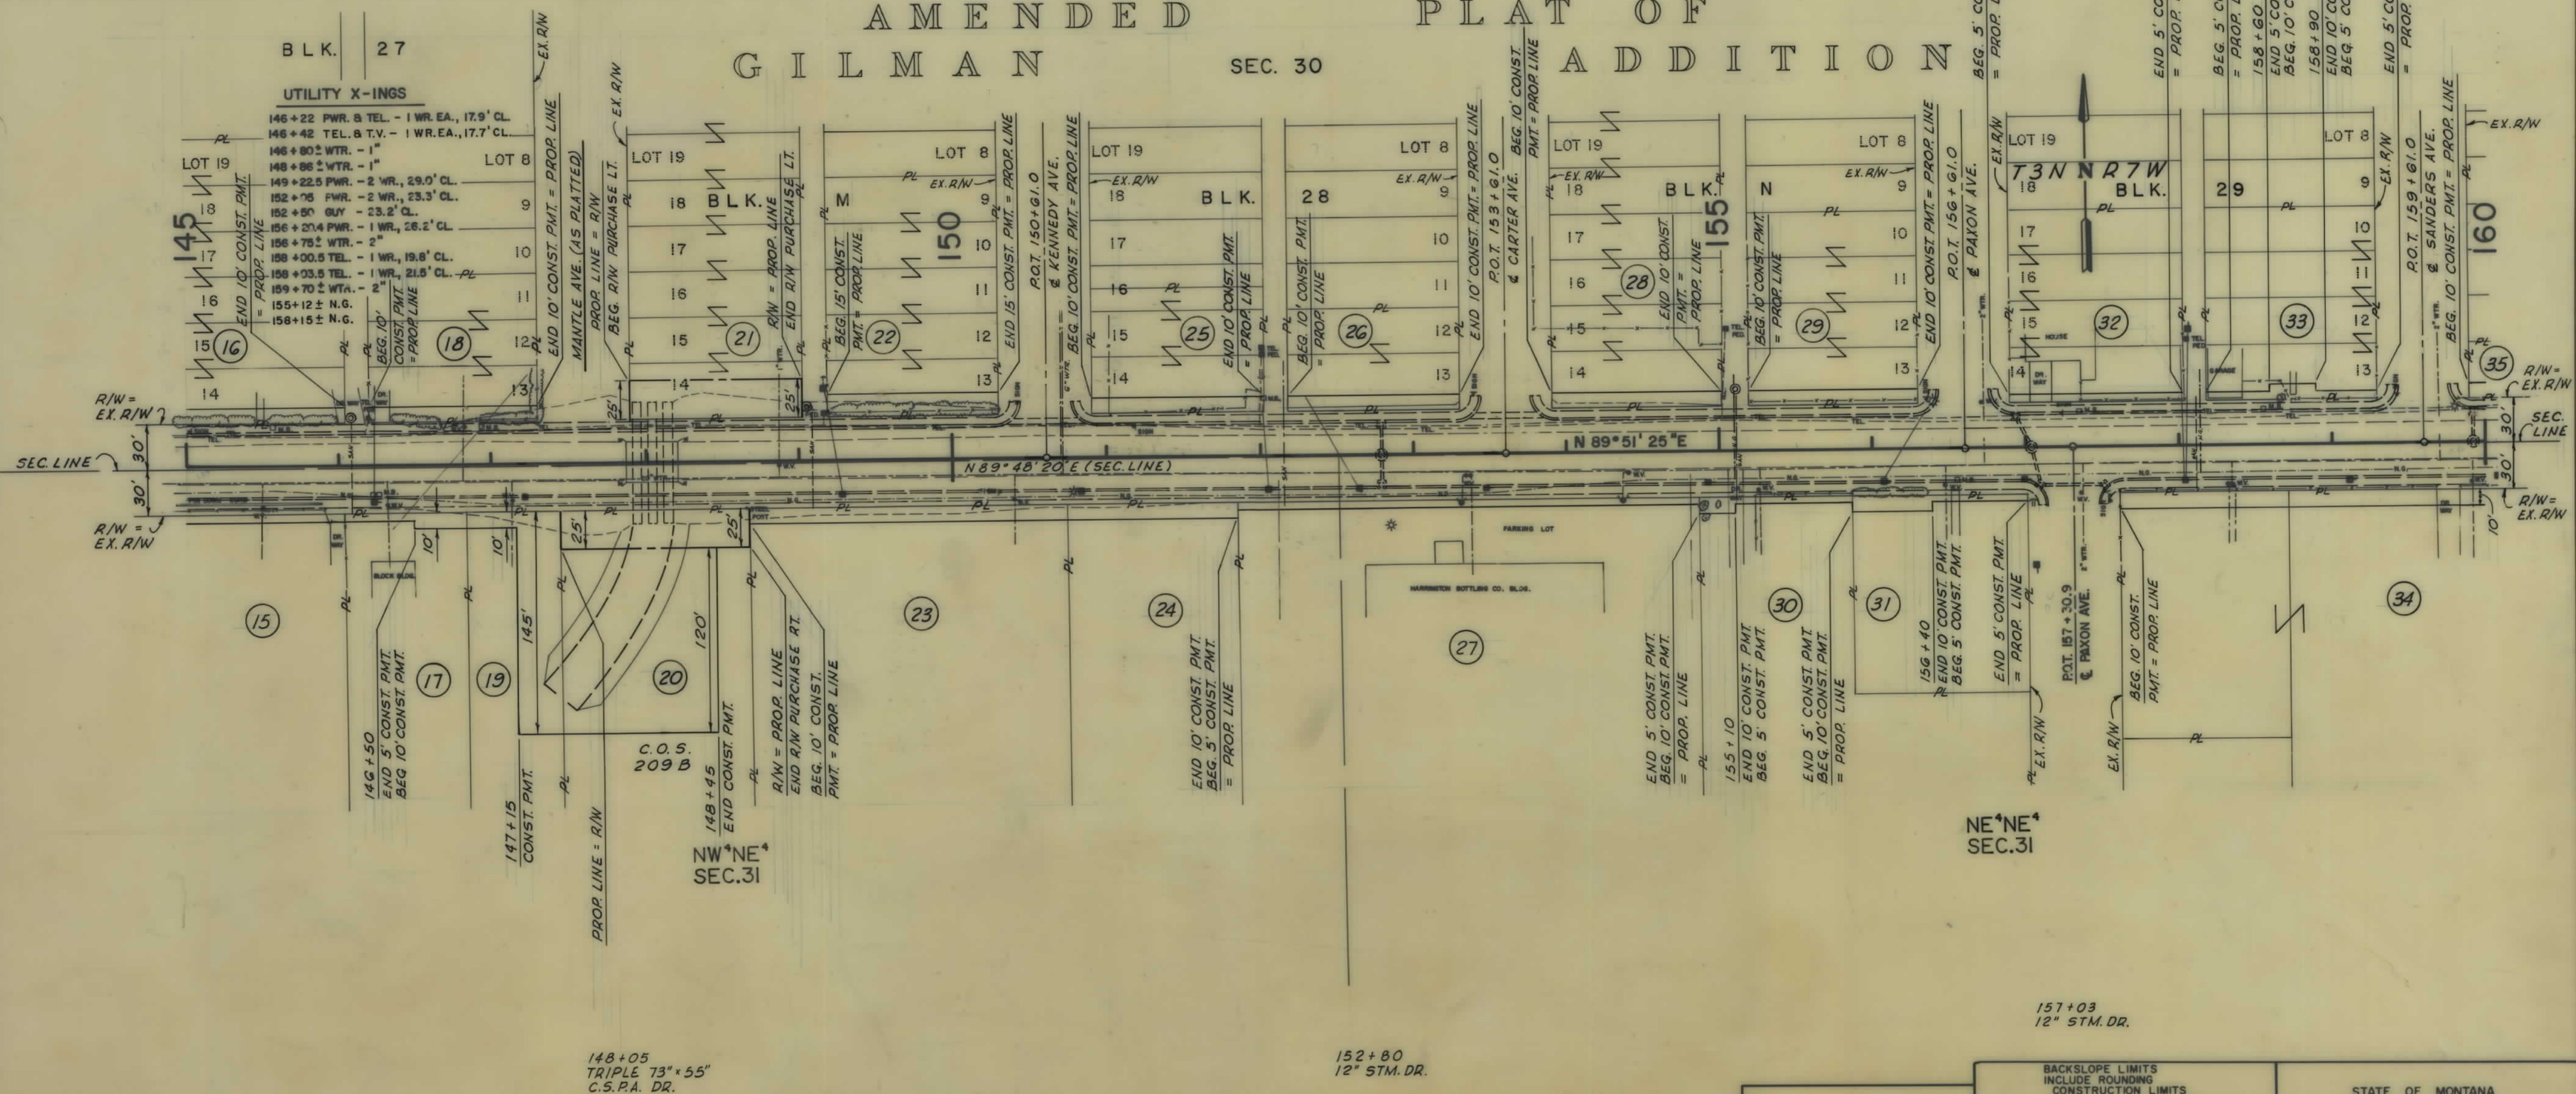


NOTE CONSTRUCTION LIMITS INCLUDE BACKSLOPE ROUNDING	BACKSLOPE LIMITS INCLUDE ROUNDING CONSTRUCTION LIMITS TOP OF CUT TOE OF FILL	STATE OF MONTANA DEPARTMENT OF HIGHWAYS LAND REQUIRED FOR RIGHT OF WAY SILVER BOW COUNTY SCALE 1"= 50' MAP COMPLETED
	MAP TRANS. TO R/W MAP REVISED	
	FHWA APPROVAL	6-11-90

OWNERSHIPS									
PARCEL	NAME	ADDRESS	TOTAL AREA	GROSS R/W AREA	EX. EASE. AREA	NET AREA	REMAINDER		EASEMENT AREA
							LEFT	RIGHT	
34	MARY JANE DAVIDSON ET. AL.	1830 HOLMES AVE., BUTTE, MT. 59701							49805.F.
35	FRED R. & MILDRED KALAHAMA	3448 SANDERS ST., BUTTE, MT. 59701							1120 S.F.
36	JACK L. M'LEOD	1905 HOLMES AVE., BUTTE, MT. 59701							560 S.F.
37	HARBHAJAN SINGH & ANAND CHHABRA	1205 SO. MONT. ST., BUTTE, MT. 59701							560 S.F.
38	SUTLEY OIL COMPANY	BUTTE, MT. 59701							1480 S.F.
39	HARBHAJAN SINGH & ANAND CHHABRA	1205 SO. MONT. ST., BUTTE, MT. 59701							620 S.F.

STATE	PROJECT NO.	SHEET NO.	TOTAL SHEETS
MONT.	M 1805(3)	5	5

HOLMES AVE. - BUTTE
(ROWE RD. TO HARRISON AVE.)

AMENDED PLAT OF GILMAN ADDITION

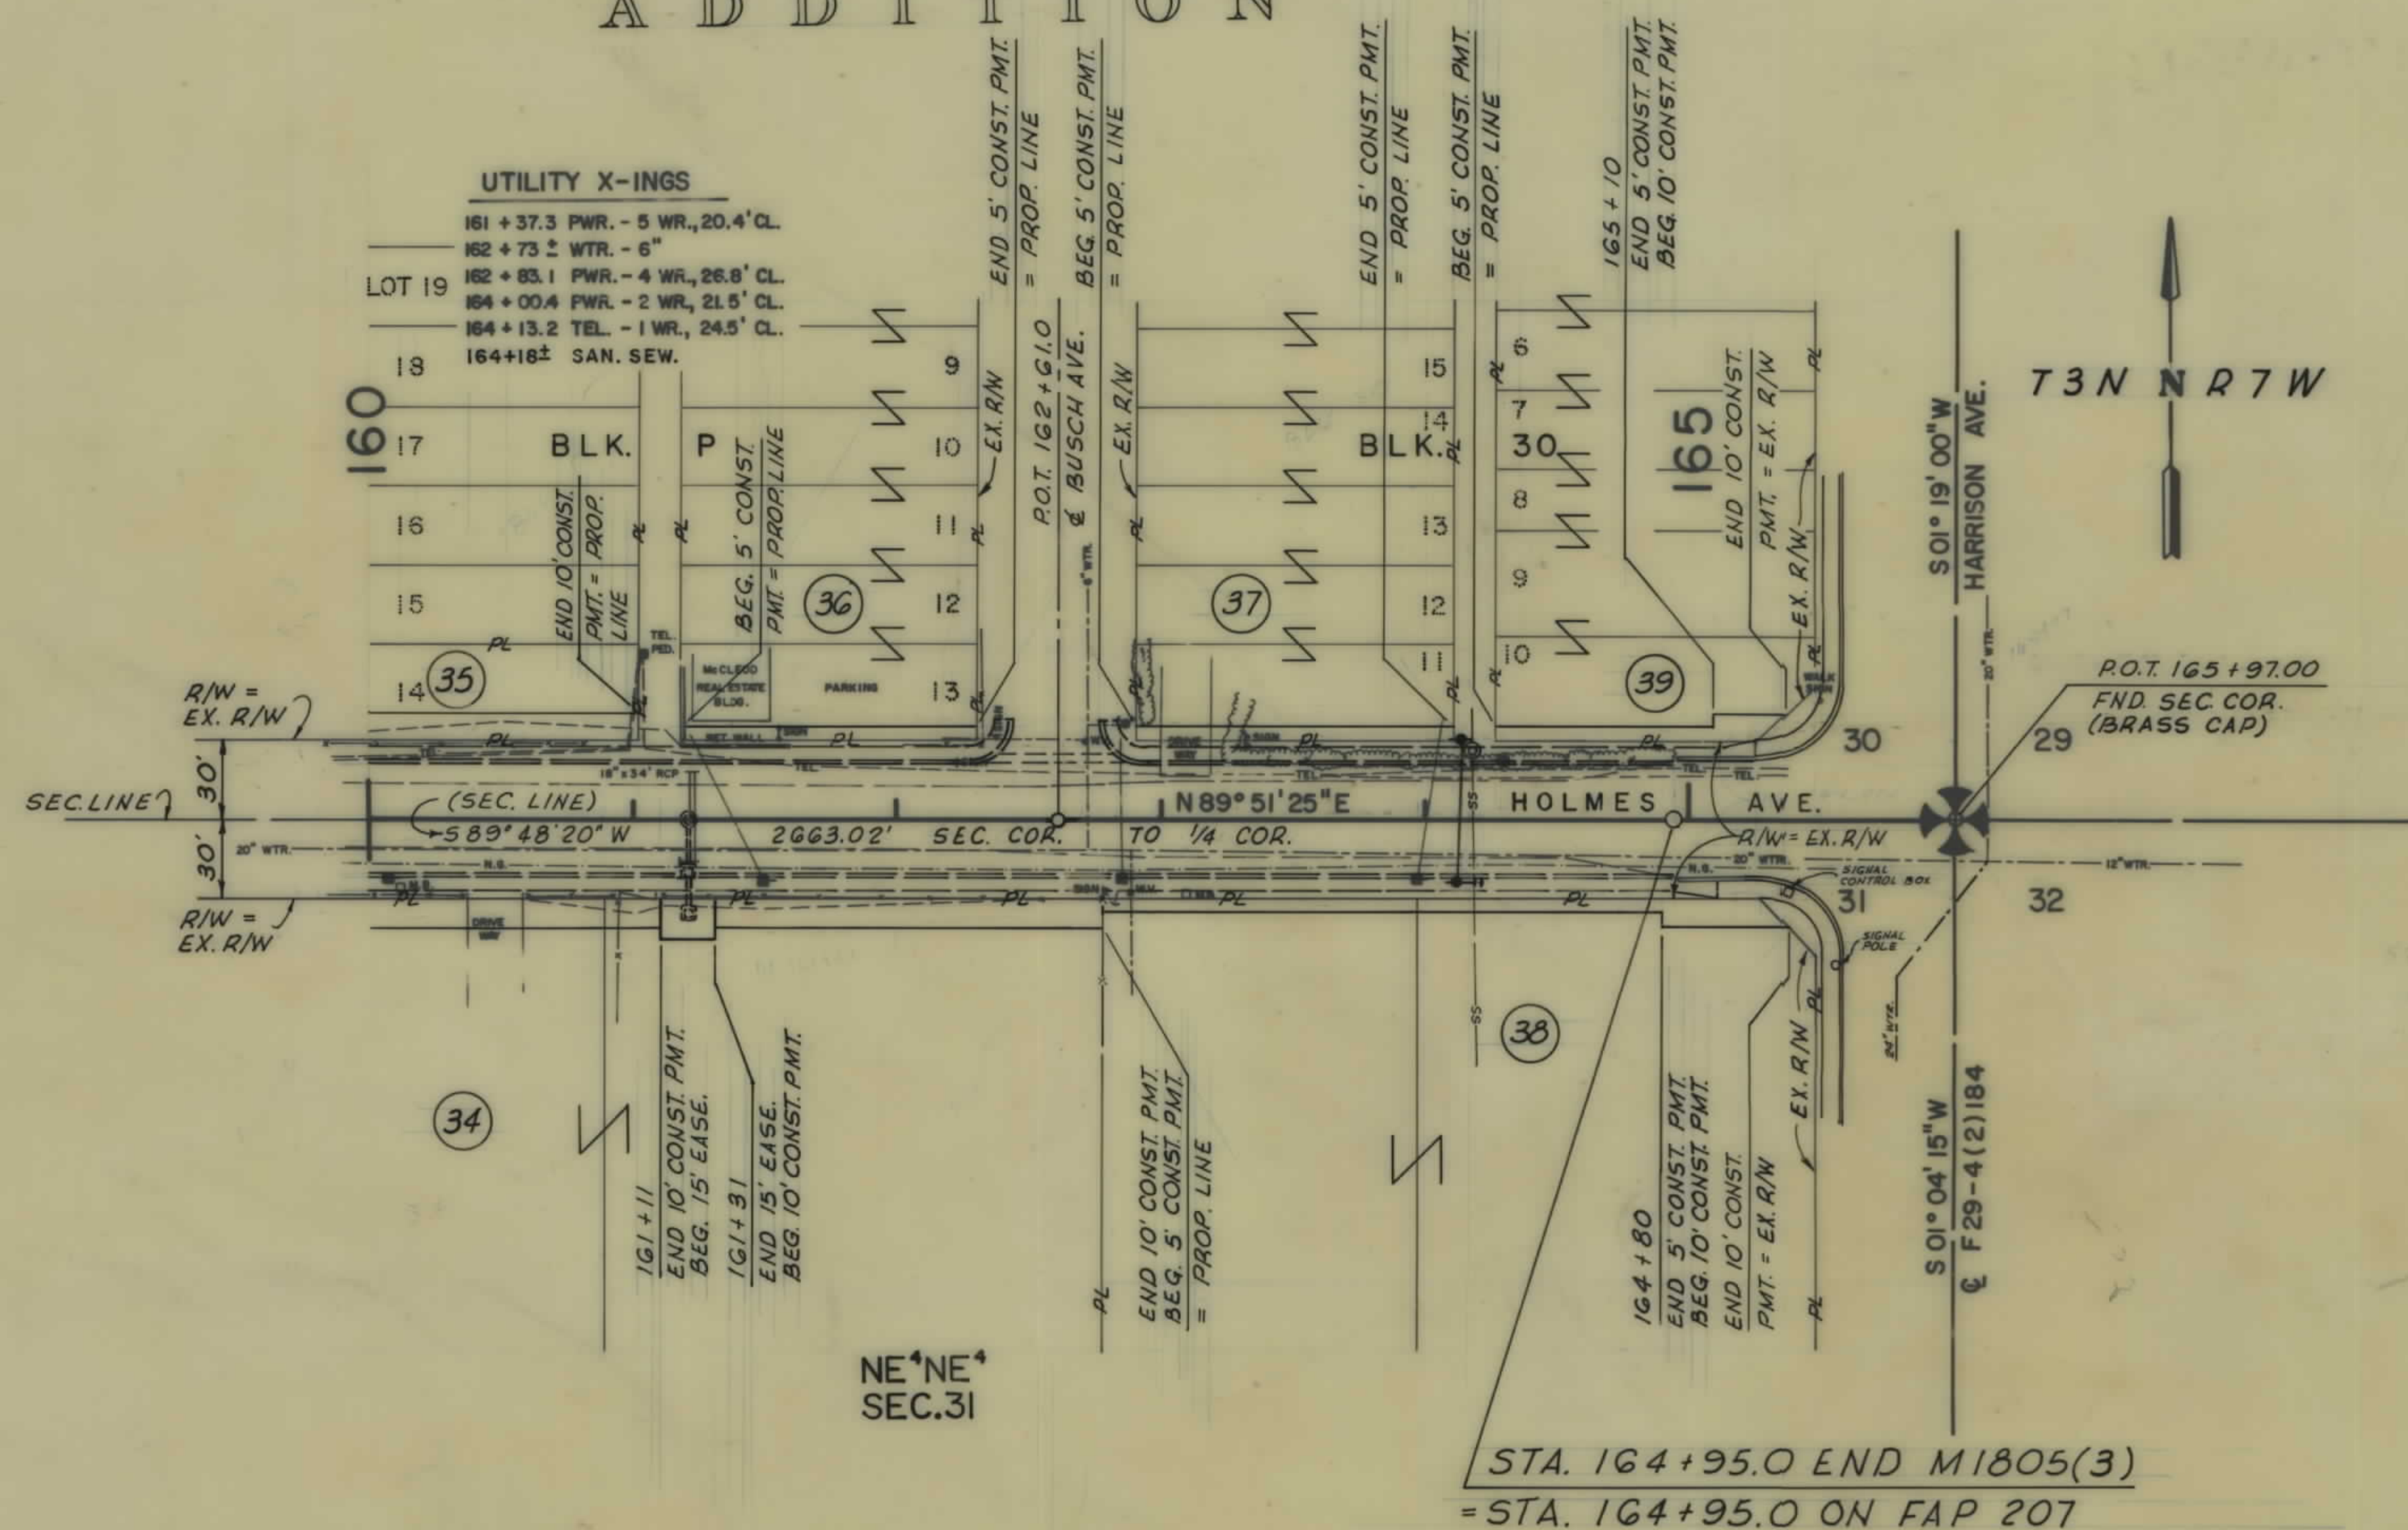

NOTE

CONSTRUCTION LIMITS INCLUDE BACKSLOPE ROUNDING

BACKSLOPE LIMITS INCLUDE ROUNDING CONSTRUCTION LIMITS TOP OF CUT TOE OF FILL

MAP TRANS. TO R/W
MAP REVISED
F.H.W. APPROVAL 6-11-90

STATE OF MONTANA
DEPARTMENT OF HIGHWAYS
LAND REQUIRED FOR RIGHT OF WAY
SILVER BOW COUNTY
SCALE 1"=50'. MAP COMPLETED