


PLANS
NOT
TO
SCALE

STATE	PROJECT NO.	SHEET NO.	TOTAL SHEETS
MONT.	RS 231-1(2)0	1	13

GREEN MEADOW DRIVE

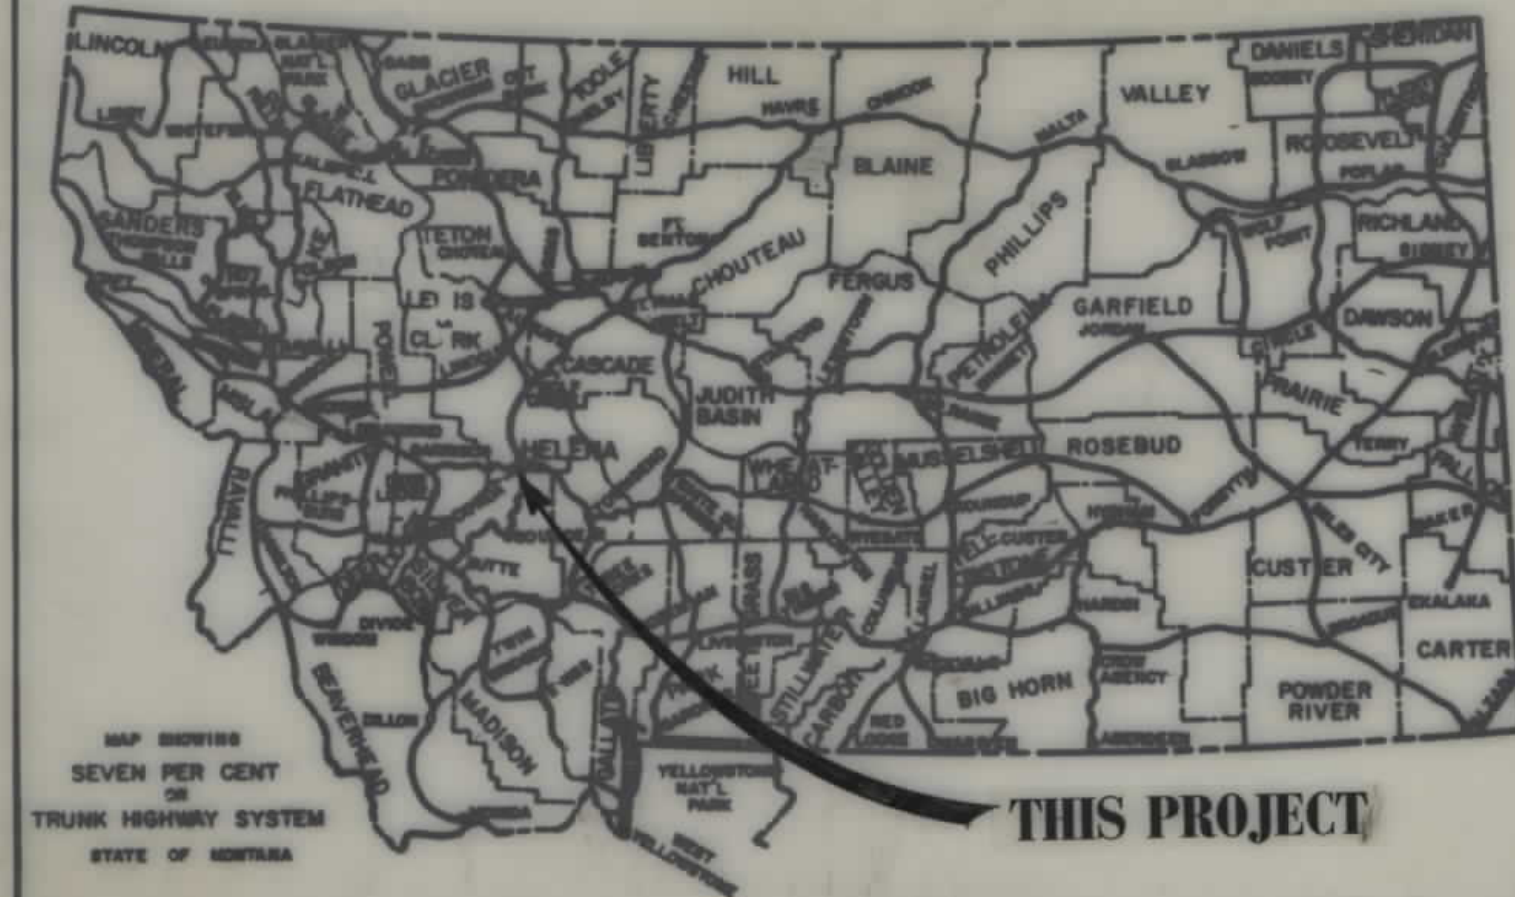

THIS PROJECT

STATE OF MONTANA

DEPARTMENT OF HIGHWAYS

RIGHT OF WAY PLAN OF

FEDERAL AID PROJECT NO. RS 231-1(2)0-R/W

RS 231-1(1)0-P-E

GREEN MEADOW DRIVE-N. OF HELENA

LEWIS AND CLARK COUNTY


3.0 MILES

CONVENTIONAL SIGNS

- PROPOSED RIGHT OF WAY LINE
- EXISTING RIGHT OF WAY LINE
- RAILROAD RIGHT OF WAY LINE
- CENTERLINE (C) OR PROJECTED LINE
- STK'D CENTERLINE
- OWNERSHIP BOUNDARY
- PRESENT TRAVELED WAY (P.T.W.)
- R/W LINE FENCED
- CONSTRUCTION LIMITS
- FENCE LINE
- CONTROL OF ACCESS WITH FENCE
- LIMITED ACCESS
- EXISTING LIMITED ACCESS
- GATE IN FENCE
- CATTLE GUARD = 24'
- STATE & NATIONAL BORDER LINES
- CITY OR TOWN LIMITS LINE
- COUNTY LINE
- RESERVATION LINE
- TOWNSHIP & SECTION LINE
- 1/4 & 1/2 SECTION LINE
- SECTION CORNER
- 1/4 SECTION COR.
- 1/16 SECTION COR.
- CENTER OF SECTION
- TELEPHONE OR TELEGRAPH POLES IN PLACE
- POWER POLES IN PLACE
- TEL. OR TEL. OR POWER POLES TO BE MOVED
- NEW PIPES
- OLD PIPES IN PLACE
- OUTLET DITCH
- INLET DITCH
- DITCHES
- CHANNEL CHANGES
- BRIDGES
- RAILROADS
- PARCEL NUMBER
- NEW APPROACH
- EXISTING APPROACH
- LIMITED ACCESS

RELATED PROJECTS

ASSOCIATED PROJECT
AGREEMENT NUMBERS

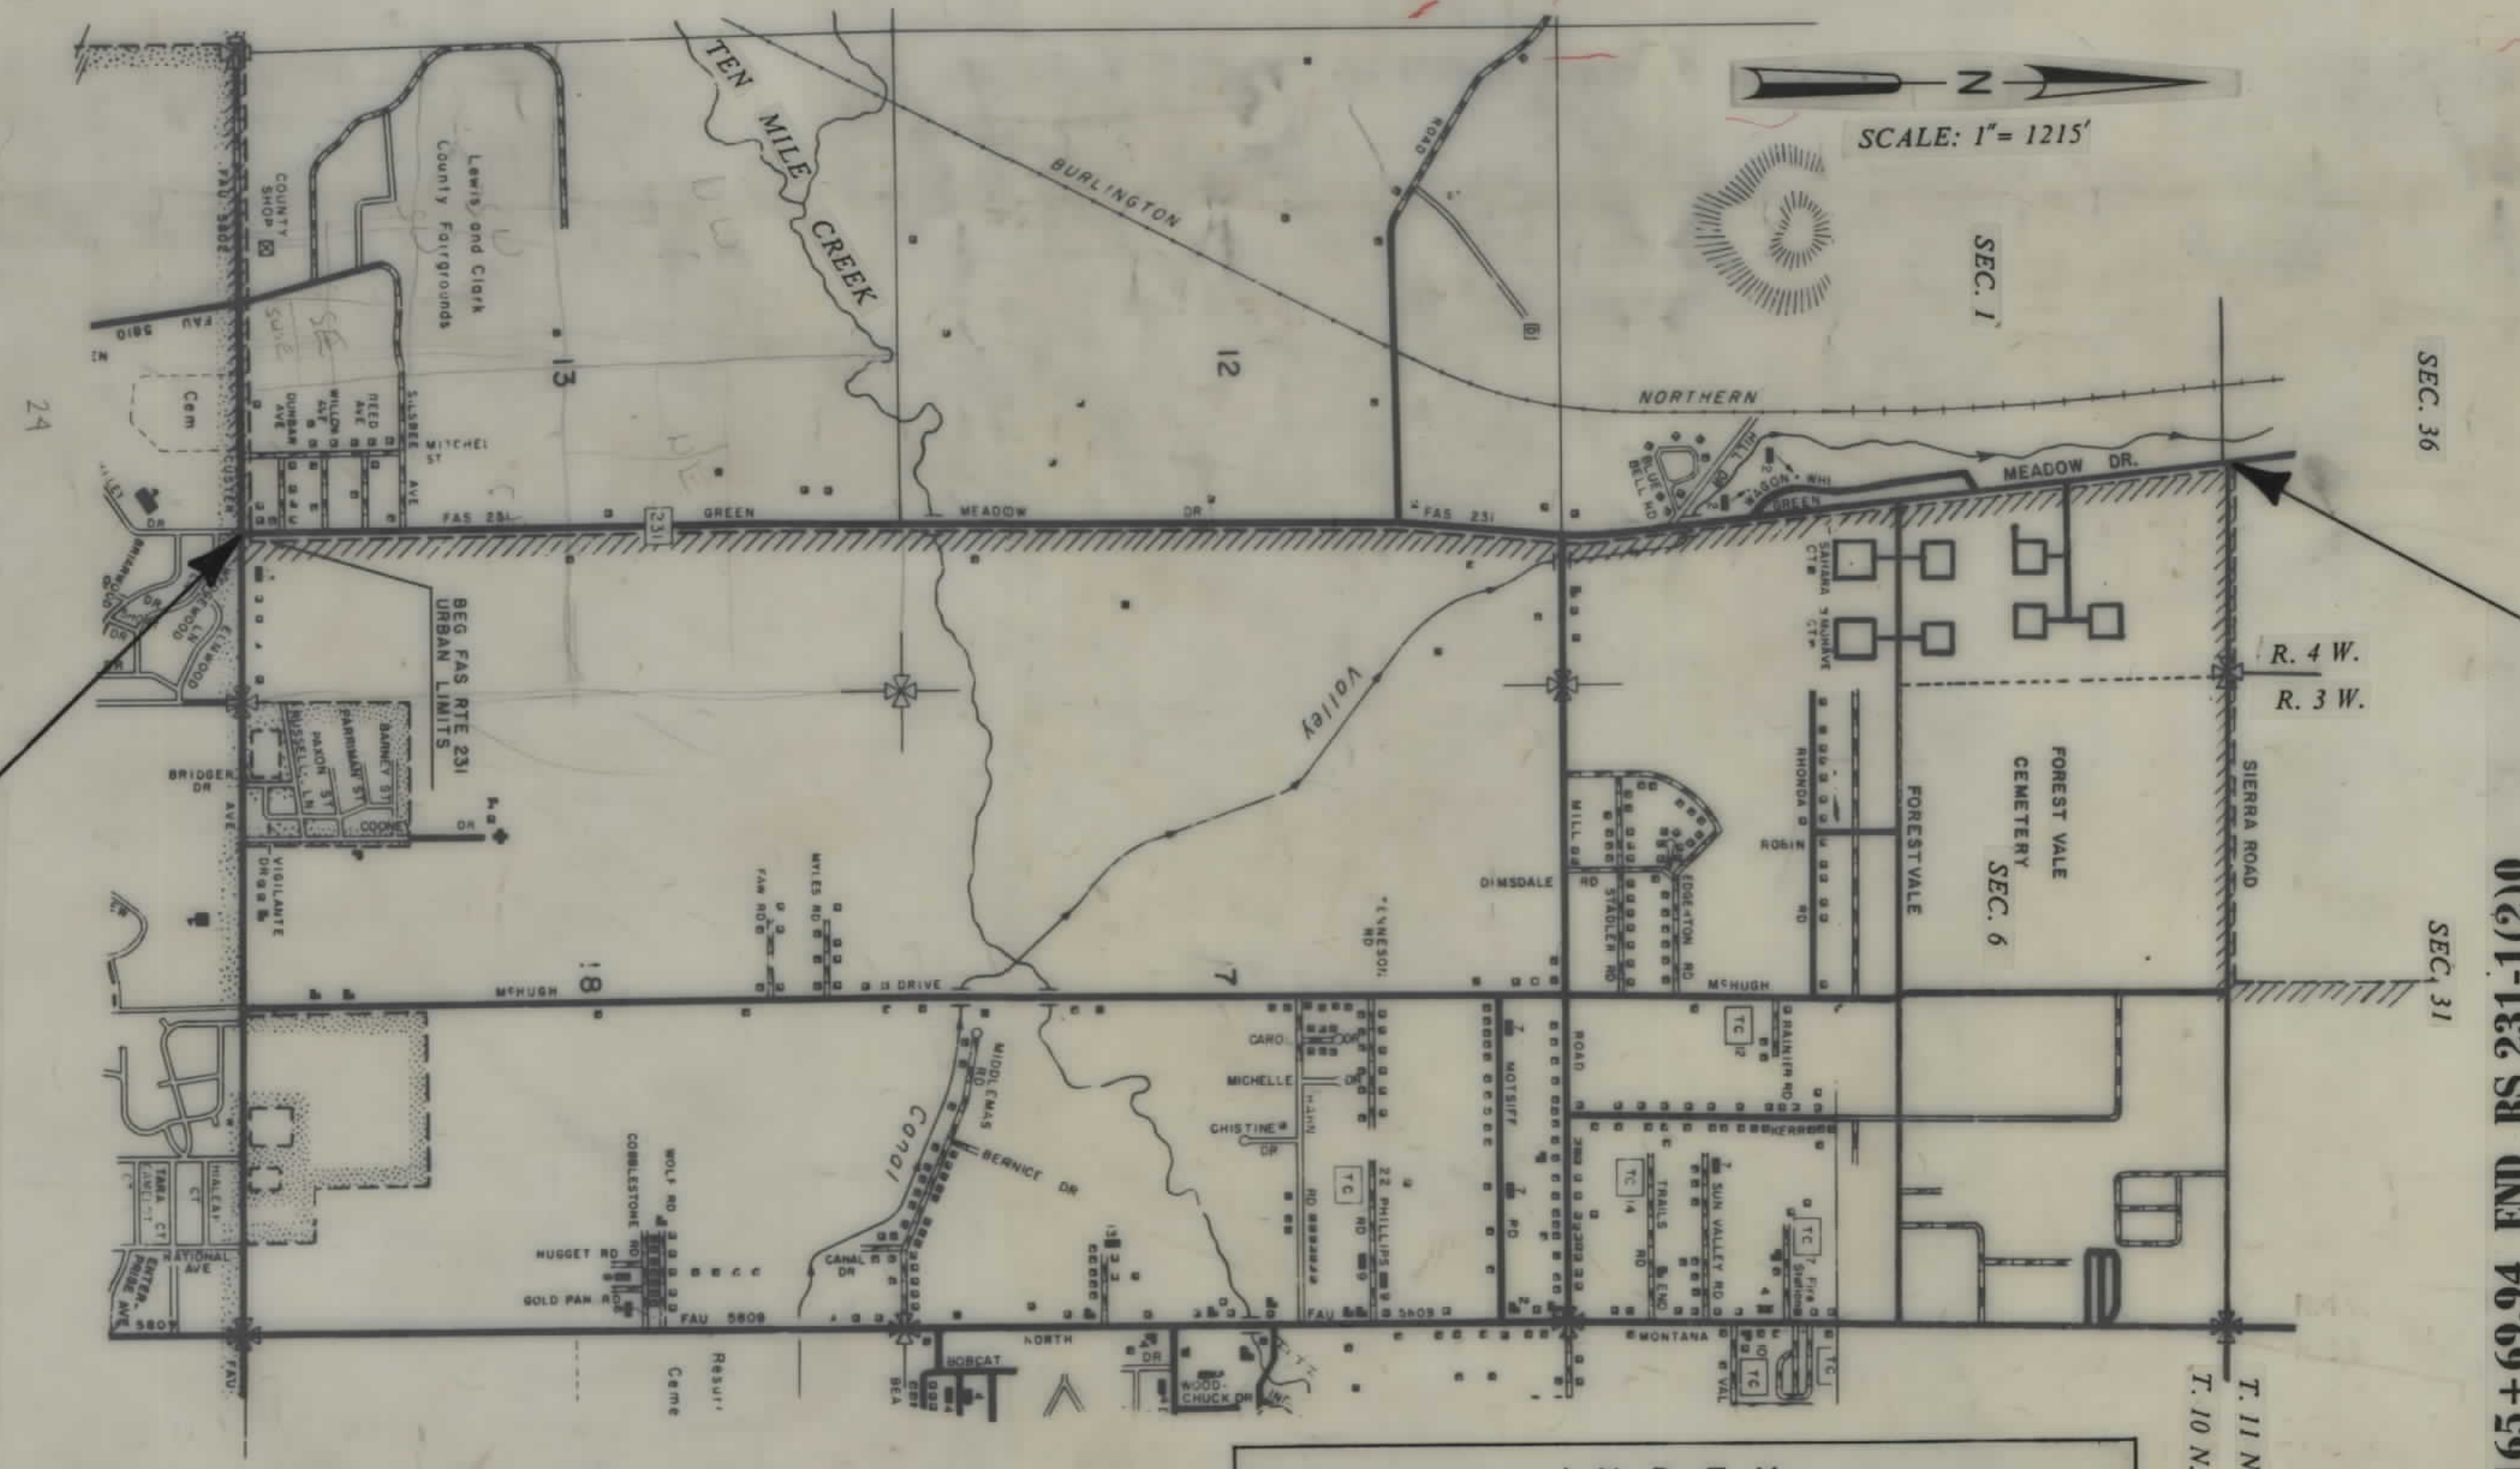

STA. 4+98.67 BEG. RS 231-1(2)0

STA. 165+69.94 END RS 231-1(2)0

INDEX

PARCEL NO.	OWNERSHIPS	SHEET NO.
1	LESTER L. PANNETIER	2, 6, 13
2	ELTON R. & YVONNE E. HARTZE	13
3	GERALD A. KERCHER	2
4	CLETIUS A. & MYRTLE V. BARBEAU	2
5	JACK E. ANDERSON	2
6	JIM & VIRGINIA A. COLEMAN	2
7	HELMER K. & GENEVIEVE M. STENBAK	4
8	EDWARD J. & VICKI J. MEE	5
9	JOSEPH J. & MARY JANE ZIMMERMAN	5
10	EARL L. HIETT, II	5
11	EARL L. HIETT, II - ET AL	6
12	MARY J. & PETER J. McHUGH, JR.	6
13	THOMAS W. & MARILYN M. PEARSON	6
14	JIM E. & VIRGINIA A. COLEMAN	7
15, 66	JOAN W. YOUNG - CONTRACT TO: GR. MEADOW COMMUNITY CHRISTIAN REFORM CHURCH	7
16	TOM RIPPINGALE	8
17	LARRY D. & BOBBY R. RANIERI	8
18	DAVID M. & KAREN D. LEWIS	8
19	KENNETH J. & PATRICIA L. PETERSON	8
20	THOMAS & JUDY RIPPINGALE	8
21	THOMAS W. & MARILYN M. PEARSON	8
22	LEWIS & CLARK LAND COMPANY	9
23	JAMES L. & HELEN WOOLEY	9
24	WAGON WHEEL COURT HOMEOWNERS ASSOC. & WESTERN HILLS HOMEOWNERS ASSOC.	9
25	E.R. & MARY MUNGER	9
26	SCHOOL DIST. NO. 1, LEWIS & CLARK CO	9
27	GARY R. & DENISE A. SMIGAJ	9
28	DELETED	
29	SKINNER ENTERPRISES	10
30	WAGON WHEEL COURT HOMEOWNERS ASSOC. & WESTERN HILLS HOMEOWNERS ASSOC.	10
31	RAYMOND B. & JANICE G. LINCOLN	10
32	CLIVE E. & EILEEN M. JOHNSON	10
33	MARK E. & DEBRA S. EICHLER	10
34	DOREEN B. (WILLIAMS) DAMON	10
35	RICHARD L. & BARBARA J. OLSON	10
36	VERNON L. & YVONNE R. MOODY	10
37	MICHAEL A. & MARLA K. FILLINGER	10
38	A. LEN MILLER	10
39	RODGER L. & CHERYL HYNDMAN	10
40	EVAN R. & JEAN M. ROBERTS	10
41	MARY H. NEWMAN	10
42	ROBERT J. DAVIS, JR.	10
43	PETER M. DURANCEAU	10
44	GAYLE L. JABS	10
45	DELETED	
46	JOHN A. & DONNA HALLSTEN	11
47	EDWARD L. & SUSAN HALBERICH	11
48	E.E. HANSEN, TRUSTEE, REORGANIZED CHURCH OF JESUS CHRIST, LATTER DAY SAINTS	12
49	JOAN S. PILON	12
50	KENNETH P. & VOLA J. BARRETT	12
51	DELETED	
52	HOMER J. PHILLIPS	12
53	HOMER PHILLIPS - CONTRACT TO: A & M KINGDOM	12
54	DAVID & ELLEN DENNIS	12
55	LIBERTY BAPTIST CHURCH	12
56	JAMES D. & PAMELA A. LE NIEUX	13
57, 64	DONALD E. & ARDITH D. KOSENA	13
58	ELTON R. & YVONNE E. HARTZE	13
59	DELETED	
60	VICKI A. HOSTON, ET AL	13

INDEX

PARCEL NO.	OWNERSHIPS	SHEET NO.
62	DELETED	
63, 64	DELETED	10, 11
65	U.S. DEPT. OF THE INTERIOR	9, 12
67	HENRY A. & NANCY N. YORK	5
68	MICHAEL T. & MARILYN M. GREELY	5
69	JOHN R. McQUILLAN	5

STATE OF MONTANA
DEPARTMENT OF HIGHWAYS

APPROVED: *February 23, 1989*

DIRECTOR OF HIGHWAYS
By *Stephen C. Kologi*
CHIEF
PRECONSTRUCTION BUREAU

U.S. DEPARTMENT OF TRANSPORTATION
FEDERAL HIGHWAY ADMINISTRATION


APPROVED: FOR APPRAISAL ONLY 3/9/89

DIVISION ADMINISTRATOR DATE

REVISED 4-5-90, 5-14-90, 10-6-89, 12-4-89, 1-8-90

STATE	PROJECT NO.	SHEET	TOTAL
		NO. *	SHEETS
MONTANA	RS 231-1(2)0	2	13

18+18 PWR. LINE X-ING &
19' ABOVE GRADE

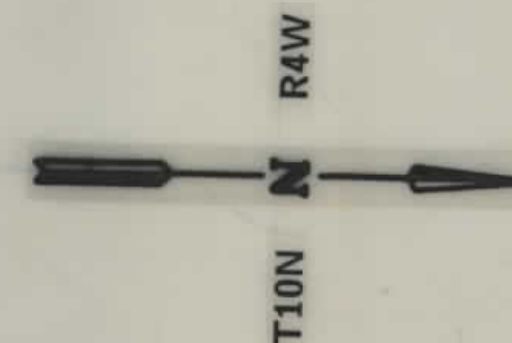

POINT NUMBER	COORDINATES		CORNER/MONUMENT DESCRIPTION
	NORTH	EAST	
28	10497.461	9962.449	NE CORNER LOT 25, BLK. 4, WOODLAUN PARK/ YPC
51	10307.390	9965.200	NE CORNER LOT 24, BLK. 1, WOODLAUN PARK/ 1 st YPC - DITTO
52	10161.567	9967.247	NE CORNER LOT 25, BLK. 1, WOODLAUN PARK/ 1 st YPC - DITTO
53	10048.143	9819.274	SW CORNER LOT 30, BLK. 1, WOODLAUN PARK/ 1 st YPC - DITTO
54	10047.655	9769.319	SW CORNER LOT 32, BLK. 1, WOODLAUN PARK/ 1 st BRIDGE SPIKE
57	9948.712	10008.372	NW CORNER LOT 1, BLK. 1, SUNHAVER #3 ADDITION/ 1/2 nd REBAR
58	9949.605	10088.342	NE CORNER LOT 1, BLK. 1, SUNHAVER #3 ADDITION/ 5/8 th REBAR
59	10053.485	10339.800	SE CORNER TRACT 6, BARBEAU VILLA/ 3/4 th REBAR
64	10049.772	9969.121	SE CORNER LOT 25, BLK. 1, WOODLAUN PARK/ 1 st YPC - DITTO *
69	10054.506	10439.874	SE CORNER TRACT 5, BARBEAU VILLA/ 3/4 th REBAR
100	10000.000	10000.000	CENTERLINE CUSTER AVE/ D.O.H. R.R. SPIKE **
112	10014.308	11328.214	SE CORNER SECTION 13/ P-X NAIL ***

* CALCULATED CORNER IS 0.2 FEET WEST OF MONUMENT
** 1/16TH CORNER IS 0.35 FEET WEST OF MONUMENT - NOT MONUMENTED
*** 3/4" BEAR 49.97 FEET NORTH

NOTE
CONSTRUCTION LIMITS INCLUDE
BACKSLOPE ROUNDING

CONSTRUCTION LIMITS
TOP OF CUT _____
TOE OF FILL _____

MAP TRANS. TO R/W 2 23-89
MAP REVISED 10-6-87; 12-4-87, 1-8-90, 3-28-90, 9-24-
12-12-90
FHWA - APPRAISAL ONLY 3/9/89

STATE OF MONTANA
DEPARTMENT OF HIGHWAYS
LAND REQUIRED FOR RIGHT OF WAY
LEWIS AND CLARK COUNTY
SCALE 1"=50' MAP COMPLETED _____

NOTE: AREAS SHOWN IN
SQUARE FEET

GREEN MEADOW DRIVE

64+74-TEL. CABLE X-ING &


* TO BE ACQUIRED FOR PARCEL 5. * AREA TO BE ACQUIRED BY EASEMENT FOR DEPT. OF HWYS.

50+28 PWR. LINE X-ING &
15' ABOVE GRADE

53+25 PWR. LINE X-ING &
24' ABOVE GRADE

NW. 4 NE 4
SEC. 13

*NOTE: NEW R/W THROUGH PARCELS 8 & 9
WILL BE ACQUIRED BY EASE.

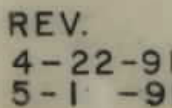

BACKSLOPE LIMITS
INCLUDE ROUNDING
CONSTRUCTION LIMITS
TOP OF CUT _____
TOE OF FILL _____

MAP TRANS. TO R/W 2-23-89
MAP REVISED 6-30-89, 9-7-89 12-8-89, 1-8-90, 1-18-90
2-2-90, 3-28-90, 4-13-90, 6-13-90 9-24-90 10-27-90
FHWA APPROVAL APPROVAL ONLY 3/4/89

STATE OF MONTANA
DEPARTMENT OF HIGHWAYS
LAND REQUIRED FOR RIGHT OF WAY
LEWIS AND CLARK COUNTY
SCALE 1"= 50' MAP COMPLETED

OWNERSHIPS										
PARCEL	NAME	ADDRESS	TOTAL AREA	GROSS R/W AREA	P.T.W. AREA	AREA TO BE ACQUIRED	REMAINDER		CONST. PERM. AREA	EASE. AREA
9	JOSEPH J. & MARY JANE ZIMMERMAN	4280 GR. MEADOW DR. HELENA, MT. 59601	20.0 AC.	0.42 AC.	-0-	0.42 AC.	19.58 AC.		0.60 AC.	
10	EARL L. HIETT, II	5150 NO. MONT. AVE., HELENA, MT. 59601	140,629	20,257	-0-	20,257		119,742	2,450	
11	EARL L. HIETT, II - CONTRACT TO: GARY & SHARON RUSSELL	5150 NO. MONT. AVE., HELENA, MT. 59601	138,521	23,304	-0-	23,304		115,217	100	
12	MARY J. & PETER J. MC HUGH, JR.	4245 GR. MEADOW DR. HELENA, MT. 59601		SEE SHEET NO. 8						
13	THOMAS W. & MARILYN M. PEARSON			SEE SHEET NO. 7						

NOTE: AREAS SHOWN IN SQUARE FEET

* TEMP. EASEMENT

74+65 TEL. CABLE X-ING


77+03 PWR. LINE X-ING
21' ABOVE GRADE

STATE	PROJECT NO.	SHEET NO.	TOTAL SHEETS
MONTANA	RS 231-1(2)0	6	13

GREEN MEADOW DRIVE

* AREA TO BE ACQUIRED BY EASEMENT FOR THE DEPT. OF HWYS.

69+67 PWR. LINE X-ING
21' ABOVE GRADE

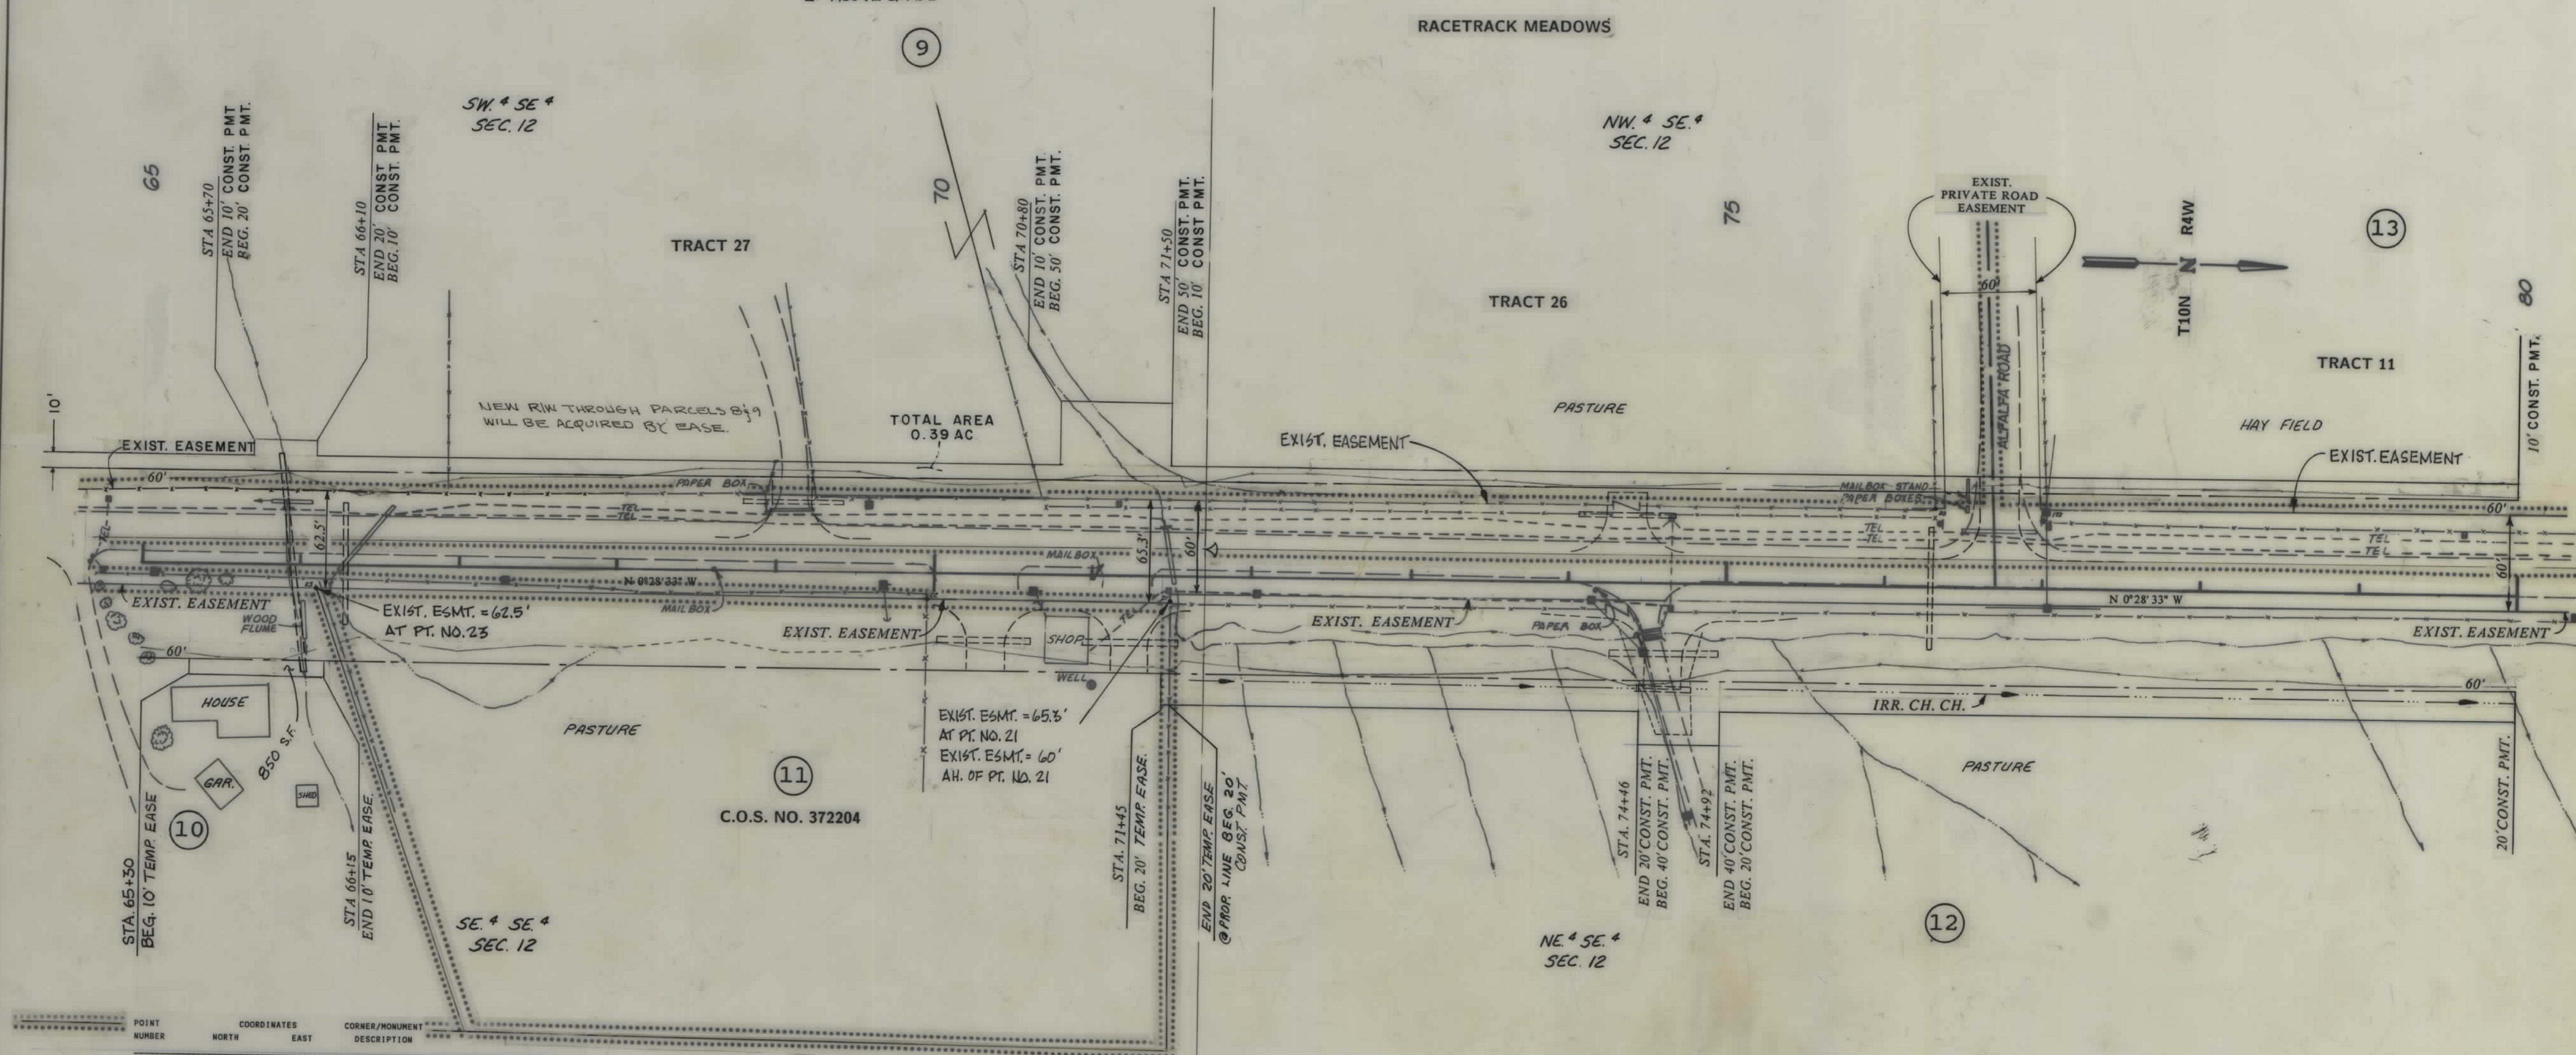

POINT NUMBER	NORTH	EAST	CORNER/MONUMENT DESCRIPTION
20	17131.387	9875.602	EAST LINE TRACT 26, RACETRACK MEADOWS/ 1-1/2" ALUM CAP - AINSWORTH *
21	16650.431	9946.614	NW CORNER 1 ACRE TRACT - C.O.S. #308033/ 1" PPC - ERICKSON
22	16495.523	9947.318	SW CORNER 1 ACRE TRACT - C.O.S. #308033/ 1-1/4" YPC - 3366ES
23	16111.657	9949.061	NW CORNER 3.23 ACRE TRACT - C.O.S. #372204/ 1-1/4" YPC - 3366ES
173	17201.362	9874.771	EAST LINE TRACT 11, RACETRACK MEADOWS/ALUM. CAP - AINSWORTH **

* MONUMENT IS 35' FROM NE CORNER TRACT 26
** MONUMENT IS 35' FROM SE CORNER TRACT 11

65+92 REMOVE 24" RCP (IRR)
65+95 NEW 18" IRR. SYPHON
66+28 NEW 24" DRAIN

71+51 REMOVE 18" X 20" RCP (IRR)
71+50 NEW 18" IRR. SYPHON

NE 1/4 SE 1/4
SEC. 12

76+30 NEW 24" DRAIN

REV.
4-22-91
5-1-91

BACKSLOPE LIMITS INCLUDE ROUNDING CONSTRUCTION LIMITS TOP OF CUT TOE OF FILL	2-23-89
MAP TRANS. TO R/W	2-23-89
MAP REVISED	6-30-89, 9-7-89, 12-4-89, 1-8-90, 2-2-90, 5-14-90, 6-13-90, 7-24-90, 12-27-90
B.P.R. APPROVAL - APPRAISAL ONLY	3/9/89

STATE OF MONTANA
DEPARTMENT OF HIGHWAYS
LAND REQUIRED FOR RIGHT OF WAY
LEWIS AND CLARK COUNTY
SCALE 1" = 50' MAP COMPLETED

OWNERSHIPS										
PARCEL	NAME	ADDRESS	TOTAL AREA	GROSS R/W AREA	P.T.W. AREA	AREA TO BE ACQUIRED	REMAINDER		CONST. PERM. AREA	EASEMENT AREA *
							LEFT	RIGHT		
12	MARY J. & PETER J. McHUGH, JR.			SEE	SHEET	NO. 8				
13	THOMAS W. & MARILYN M. PEARSON	5000 GR. MEADOW DR., HELENA MT 59601	10.00 AC.	0.16 AC.	0	0.16 AC.	9.84 AC.		0.19 AC.	
14	JIM E. & VIRGINIA A. COLEMAN	4360 GR. MEADOW DR., HELENA MT 59601	20.00 AC.	*0.07 AC.	0	*0.07 AC.	19.93 AC.		0.33 AC.	
15	JOAN W. YOUNG - CONTRACT TO: GREEN MEADOW COMMUNITY CHRISTIAN REFORM CHURCH			SEE	SHEET	NO. 8				

* TO BE ACQUIRED AS EASEMENT

STATE	PROJECT NO.	SHEET NO.	TOTAL SHEETS
MONTANA	RS 231-1(2)0	7	13

GREEN MEADOW DRIVE


87+00 P.W.R. LINE X-ING 16' ABOVE GRADE

89+96 P.W.R. LINE X-ING 18' ABOVE GRADE

RACETRACK MEADOWS

SW 1/4 NE 1/4 SEC. 12

NW 1/4 SE 1/4 SEC. 12

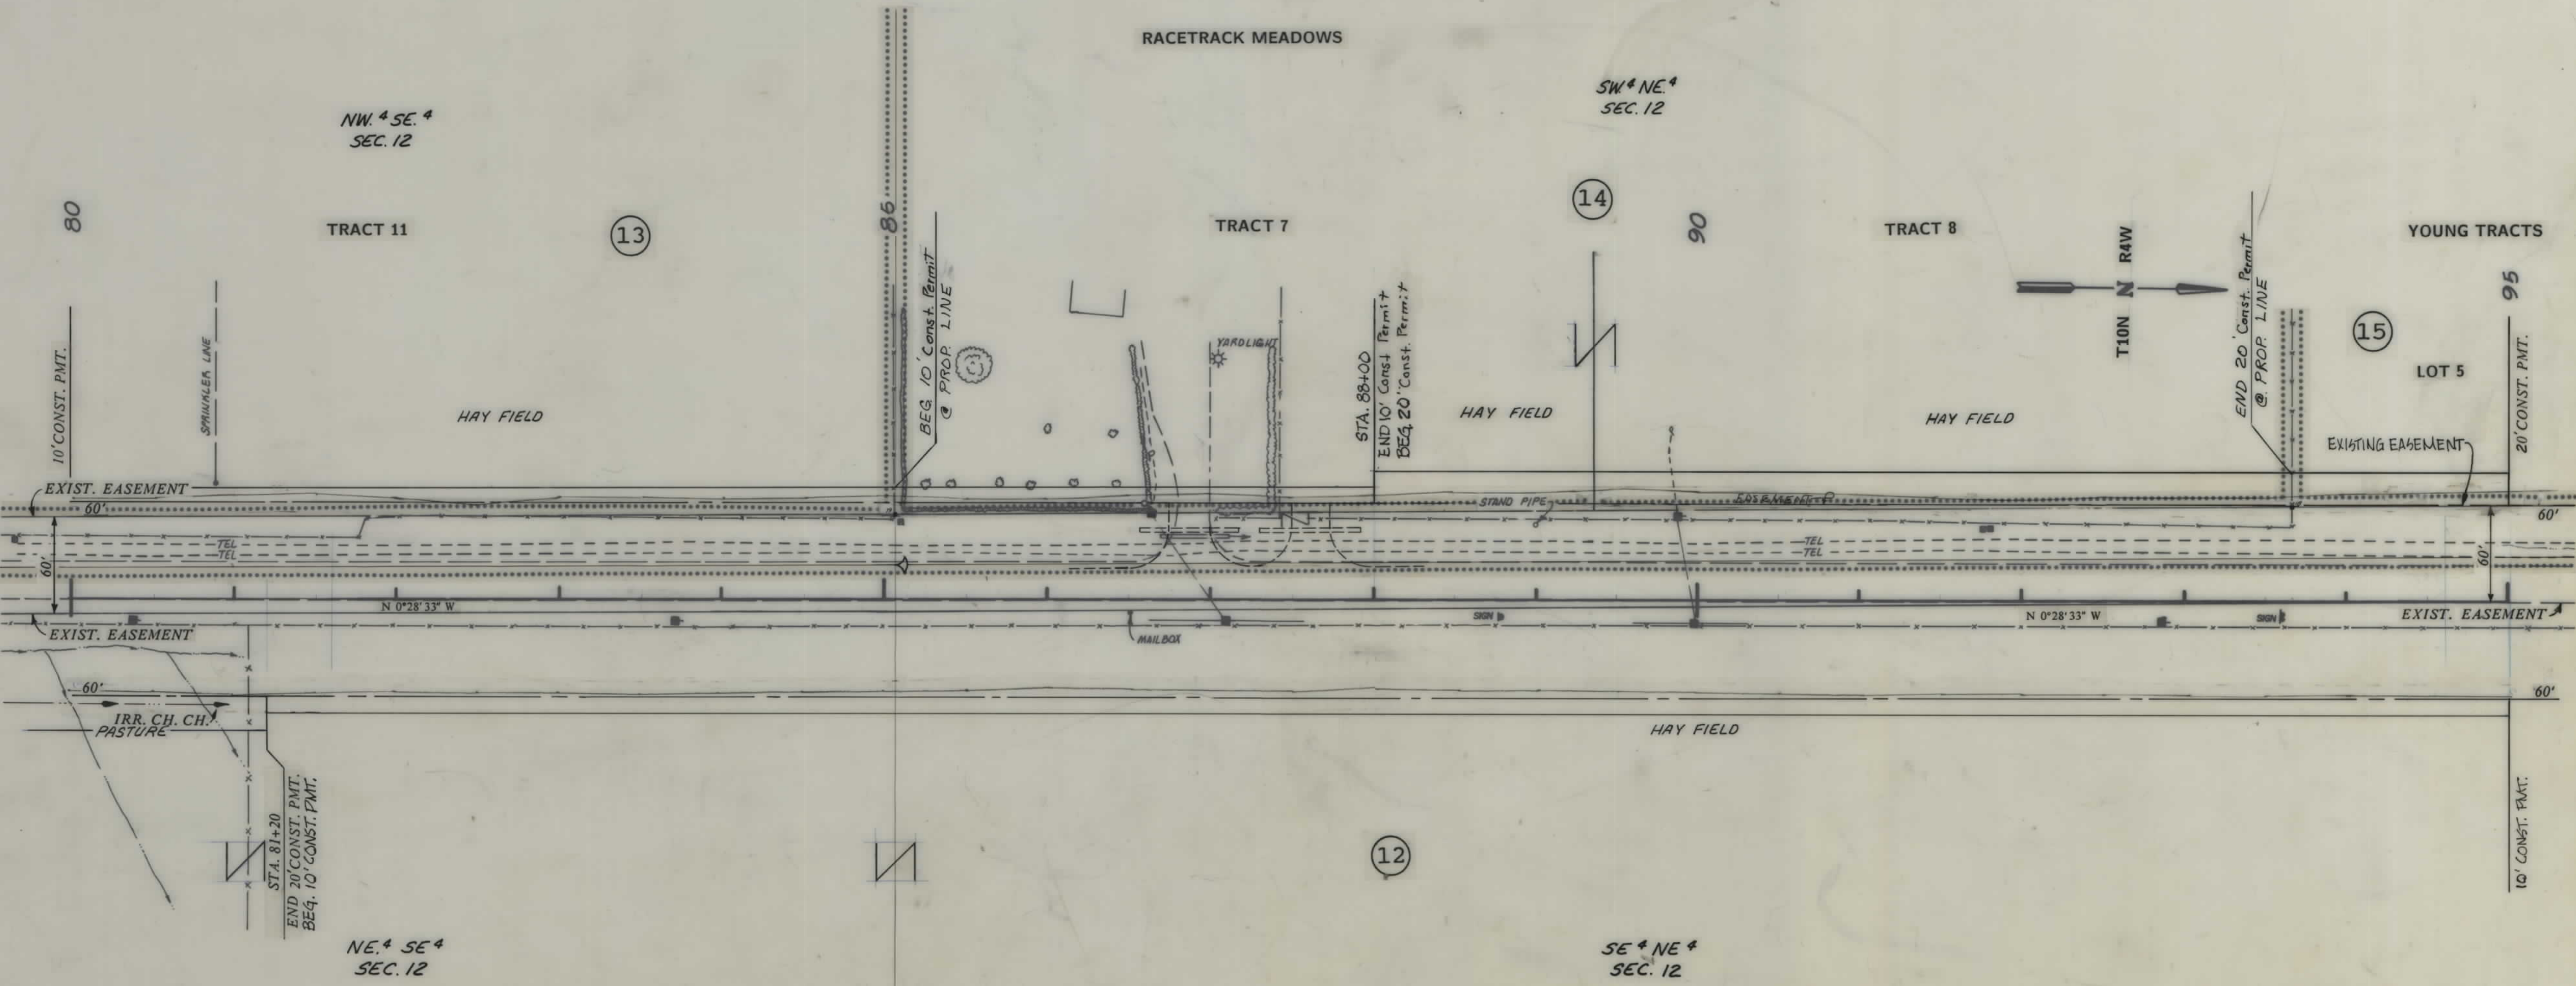

POINT NUMBER	COORDINATES NORTH	COORDINATES EAST	CORNER/MONUMENT DESCRIPTION
18	18865.605	9851.892	NE CORNER TRACT 8, RACETRACK MEADOWS/ 1-1/4" TPC - MORRISON-MAIERLE
19	18005.445	9865.080	NE CORNER TRACT 11, RACETRACK MEADOWS (ON MID-SECTION LINE)/ ALUM. CAP - AINSWORTH

BACKSLOPE LIMITS INCLUDE ROUNDING CONSTRUCTION LIMITS TOP OF CUT TOE OF FILL	STATE OF MONTANA DEPARTMENT OF HIGHWAYS LAND REQUIRED FOR RIGHT OF WAY LEWIS AND CLARK COUNTY SCALE 1" = 50' MAP COMPLETED
MAP TRANS. TO R/W 2-23-89 MAP REVISED 6-30-89, 12-6-89, 1-8-90, 4-3-90, 9-2-90 FHWA APPROVAL - APPRAISAL ONLY 3/9/89	

STATE	PROJECT NO.	SHEET	TOTAL
		NO.	SHEET
MONTANA	RS 231-1(2)0	8	13


GREEN MEADOW DRIVE

NOTE: AREAS SHOWN
IN SQUARE FEET $\frac{1}{4}$ ACRES.
* TEMP. EASE.

[illegible]

* EASEMENT TO BE ACQUIRED IN THE NAME OF LEWIS & CLARK COUNTY

FRANKLIN MINE ROAD	
<u>BOTH CURVES</u>	<u>CENTERLINE BEARINGS</u>
$\Delta = 7^{\circ}07'30''$	0+00 - 0+95.2 : S 89°31'27" W
D = 3°34'02"	2+94.94 - 2+96.50 : S 82°23'57" W
T = 100.00'	4+96.24 - 5+06 : S 89°31'27" W
L = 199.74'	
R = 1606.17'	
S = NORMAL CROWN	

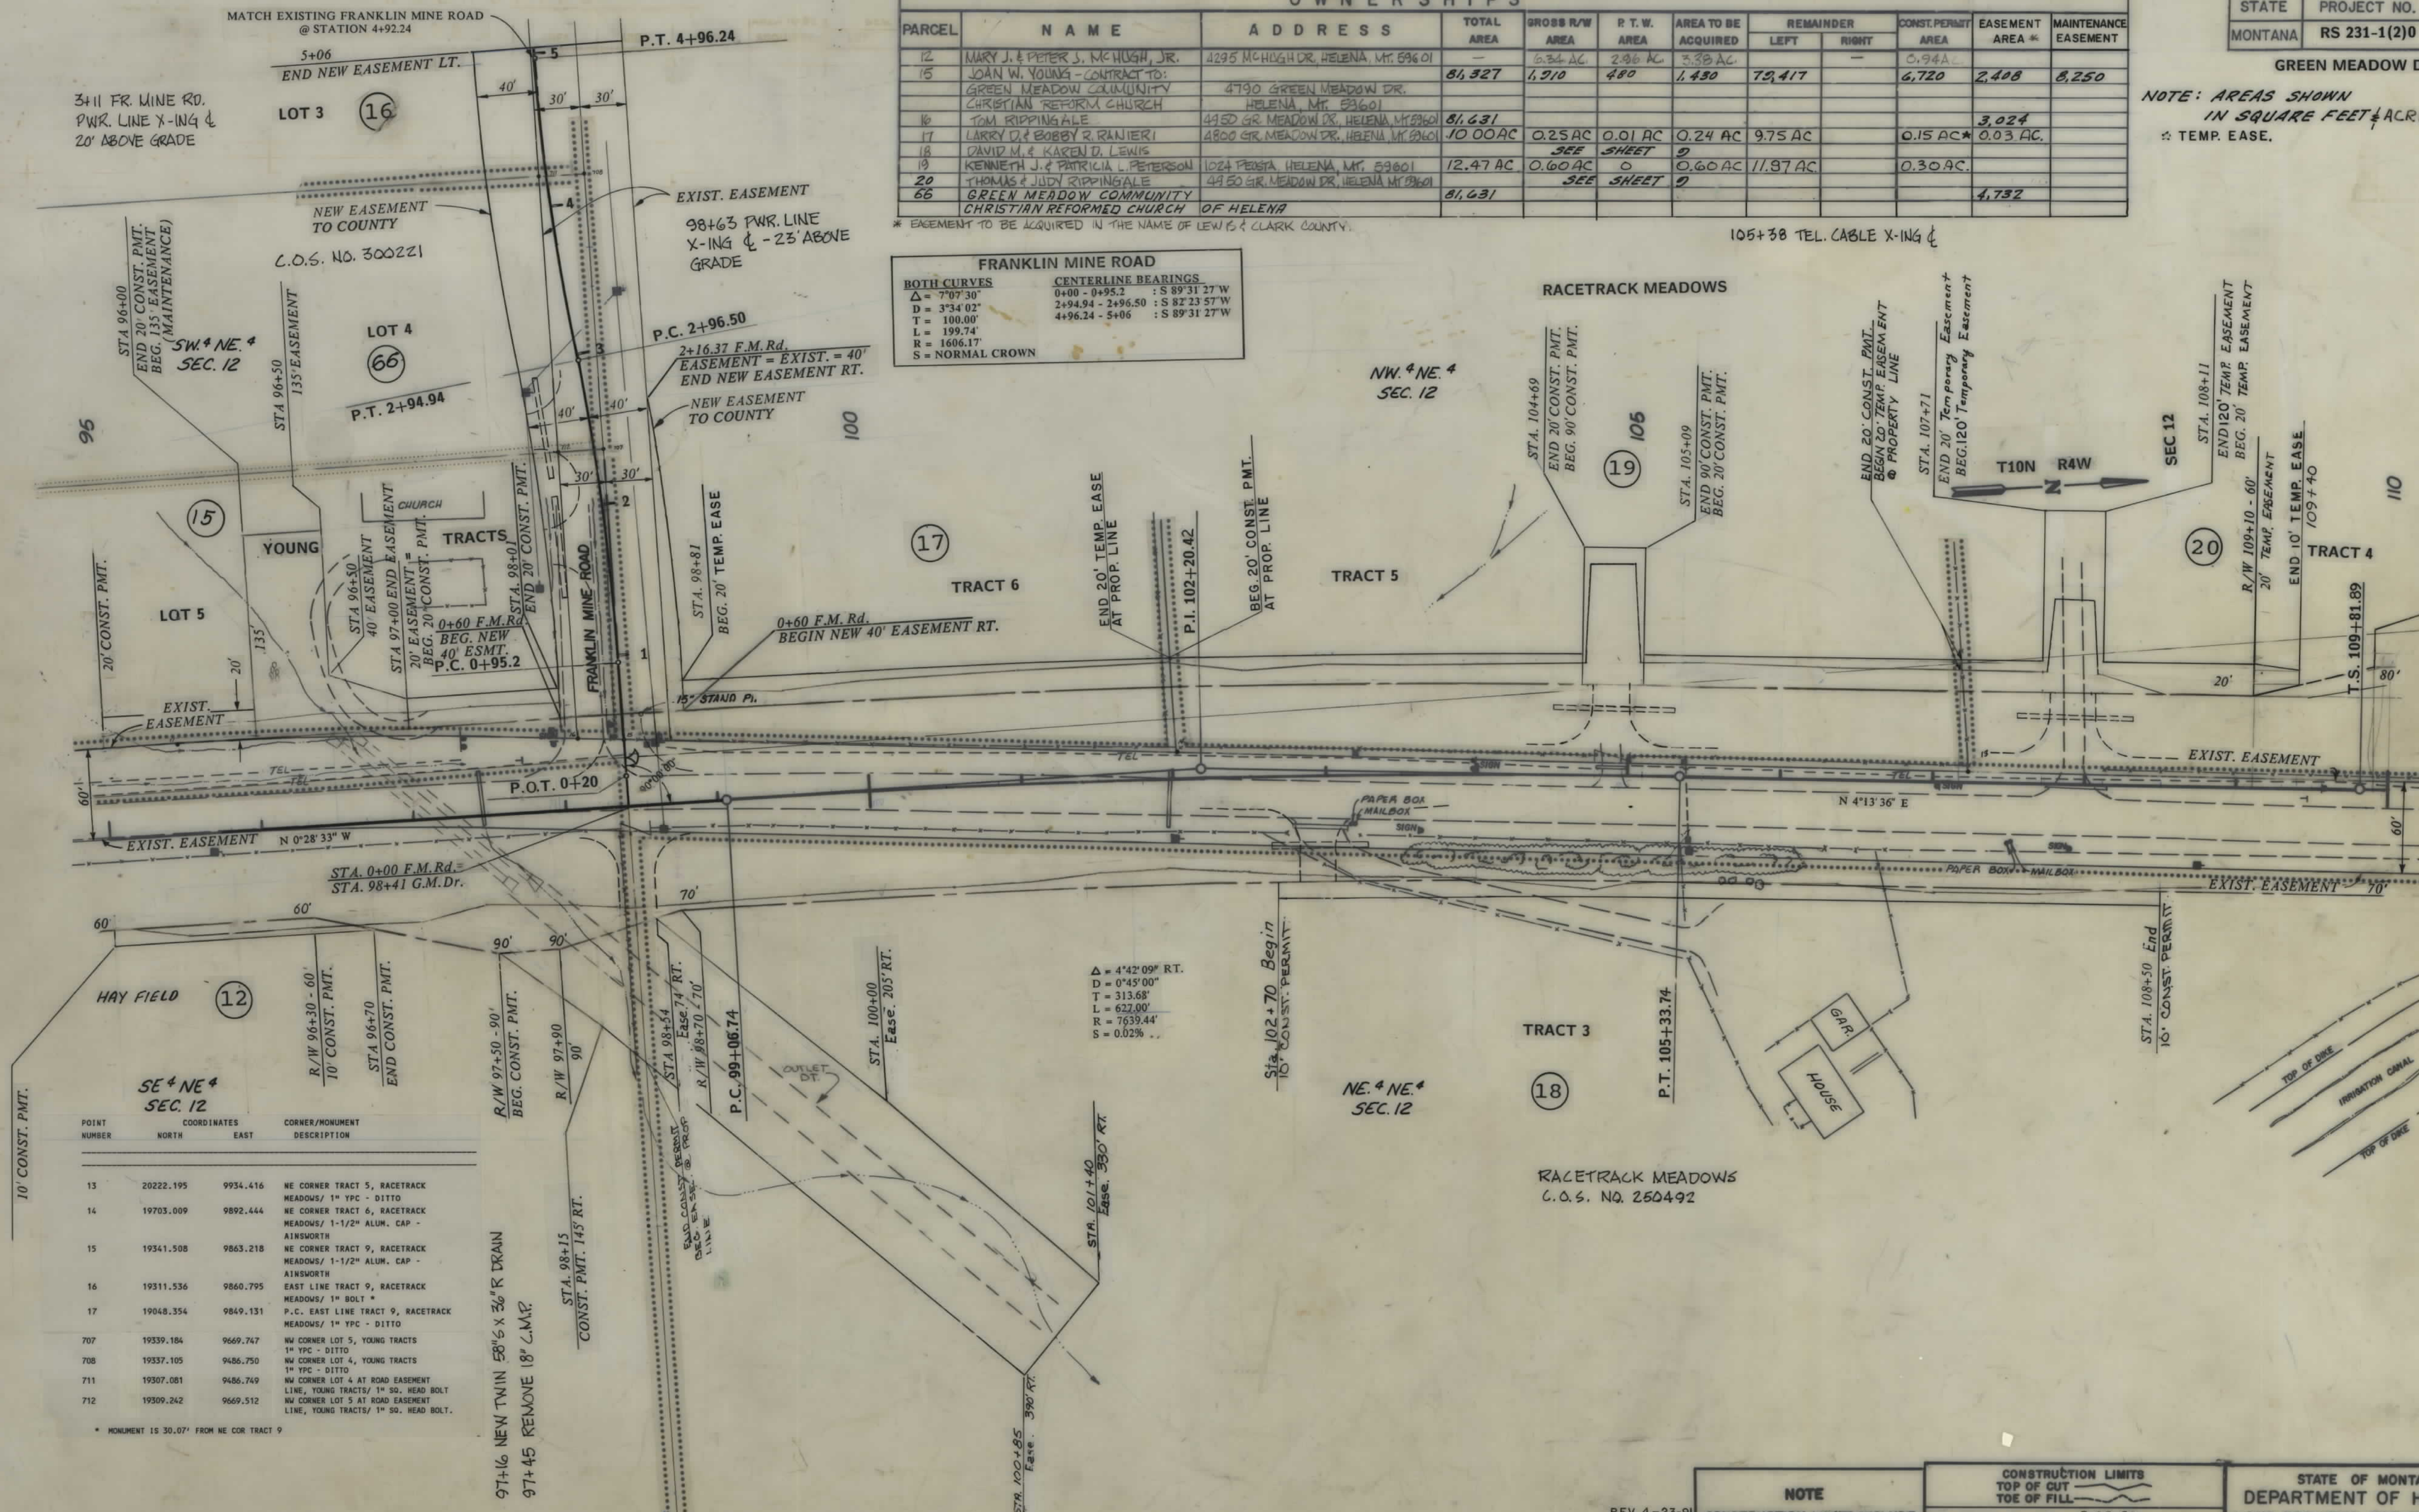

REV. 4-23-9
6-18-9
6-21-9

NOTE
CONSTRUCTION LIMITS INCLUDE
BACKSLOPE ROUNDING

CONSTRUCTION LIMITS
TOP OF CUT —————
TOE OF FILL —————

MAP TRANS. TO R/W 2-23-89
MAP REVISED 8-2-89, 12-6-89, 1-8-90, 1-18-90,
2-2-90, 3-28-90, 4-3-90, 7-18-90, 8-22-90, 1-8-91, 1-2
FHWA APPROVAL - APPRAISAL ONLY 3/9/99

STATE OF MONTANA
DEPARTMENT OF HIGHWAYS
LAND REQUIRED FOR RIGHT OF WAY

SCALE 1" = 50' MAP COMPLETED

OWNERSHIPS											
PARCEL	NAME	ADDRESS	TOTAL AREA	GROSS R/W AREA	R.T.W. AREA	AREA TO BE ACQUIRED	REMAINDER LEFT	REMAINDER RIGHT	CONST. PERMIT AREA	PERM. EASEMENT	
18	DAVID M. & KAREN D. LEWIS	4441 GR. MEADOW DR. HELENA, MT. 59601	605,484	31,122	330	50,792	932 AC.	574,362	5000	29,863	
20	THOMAS & JUDY RIPPINGALE	4950 GR. MEADOW DR. HELENA, MT. 59601	10,01 AC.	0.69 AC.	-0-	0.69 AC.			0.19 AC.	*	
21	THOMAS W. & MARILYN M. PEARSON	5000 GR. MEADOW DR. HELENA, MT. 59601		0.83 AC.	-0-	0.83 AC.					
22	LEWIS & CLARK LAND COMPANY			16,990	-0-	16,990			2500	*	
23	JAMES L. & HELEN WOOLEY	5106 GR. MEADOW DR. HELENA, MT. 59601	64,730	5,126	-0-	5,126	59,604				
24	WAGON WHEEL COURT HOMEOWNERS ASSOC. & WESTERN HILLS HOMEOWNERS ASSOC.			2,706	-0-	2,706			1,450		
25	E.R. & MARY MUNGER			4,651	-0-	4,651			3,025		
26	SCHOOL DIST. NO. 1, LEWIS & CLARK CO.			SEE SHEET NO. 10							
27	GARY R. & DENISE A. SMIGAJ			SEE SHEET NO. 10							
65	U.S. DEPT. OF THE INTERIOR			FOR NEGOTIATION ONLY							

NOTE: AREAS SHOWN IN SQUARE FEET

STATE	PROJECT NO.	SHEET NO.	TOTAL SHEETS
MONTANA	RS 231-1(2)0	9	13

GREEN MEADOW DRIVE

* TEMP. EASE.

NOTE: ANGLE AT P.O.S.T. 111+81.85 IS FOR TYPING PURPOSES ONLY. SECTION LINE IS ONLY AN APPROXIMATION.



NW 1/4 NE 1/4 SEC. 12
111+64
P.W.R. LINE X-ING
111+93
TEL. CABLE X-ING

RACETRACK MEADOWS TRACT 4

P.I. = 113+48.80
Δ = 10°38'38" L.T.
C_s = 2°00'00"
L₁ = 200.00'
Δ₁ = 6°38'38"
D₁ = 2°00'00"
L₂ = 332.19'
T₁ = 366.92'
R = 2864.79'
E_c = 12.99'
S = 0.05%

115 BLUE BELL LODGE
M.S. 2291

118+96 TEL. CABLE X-ING

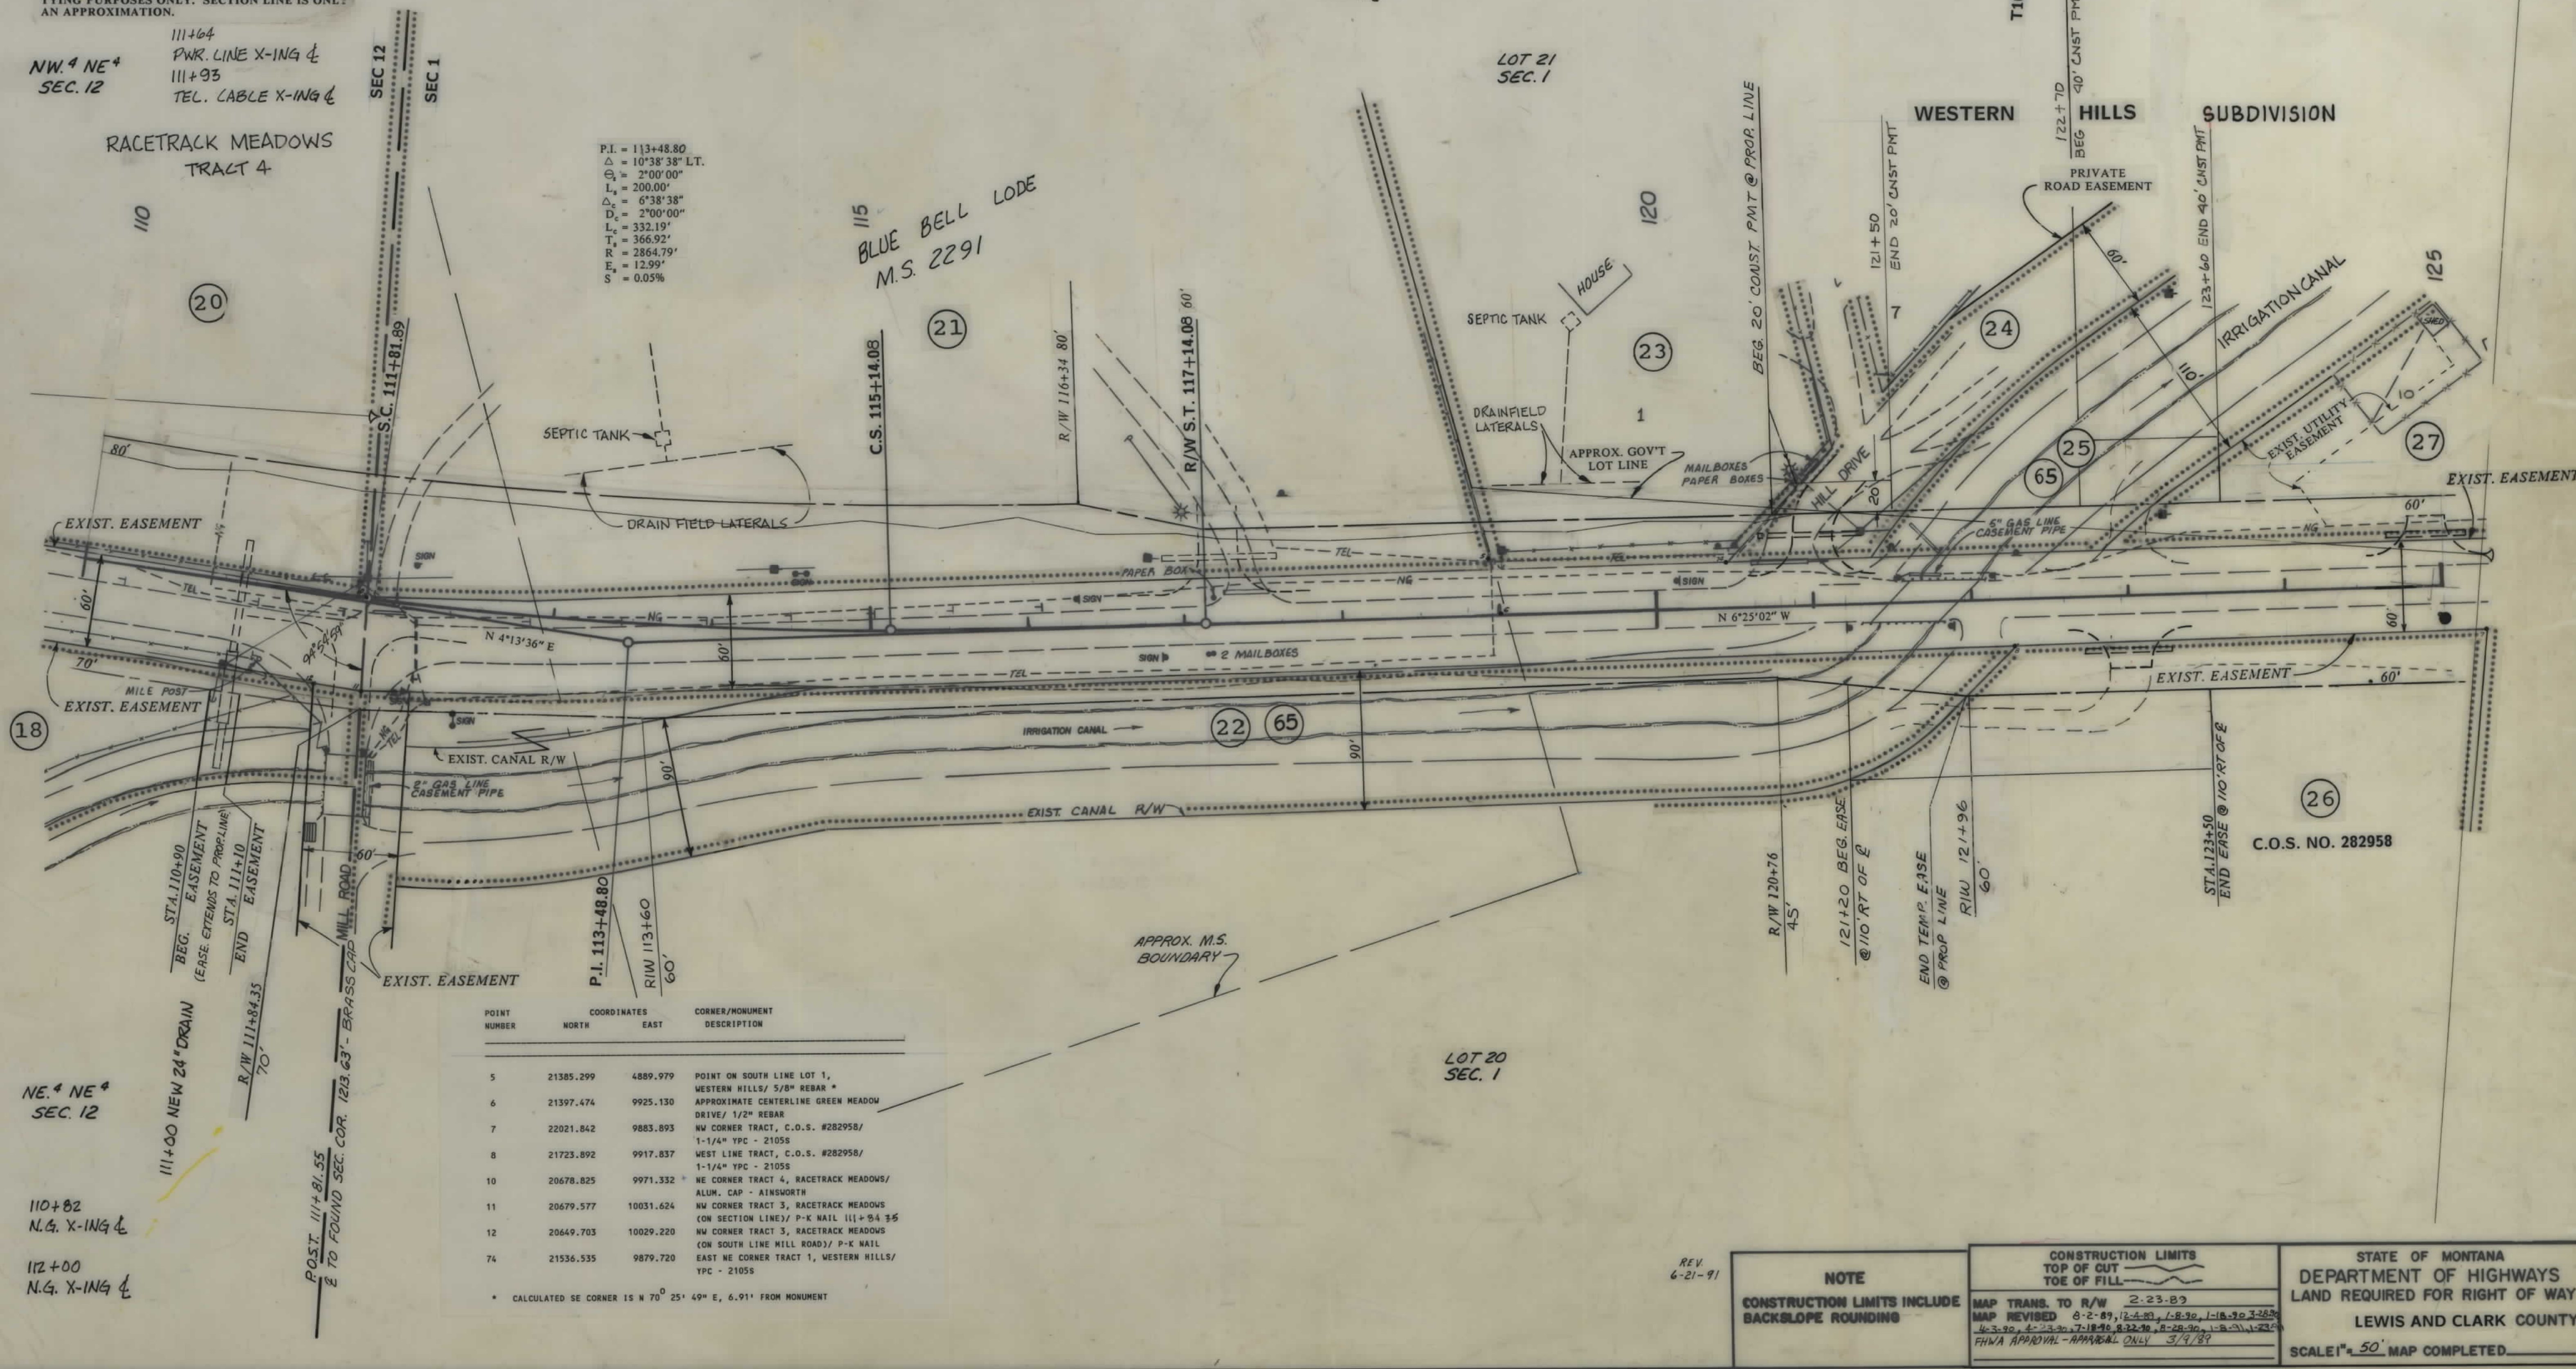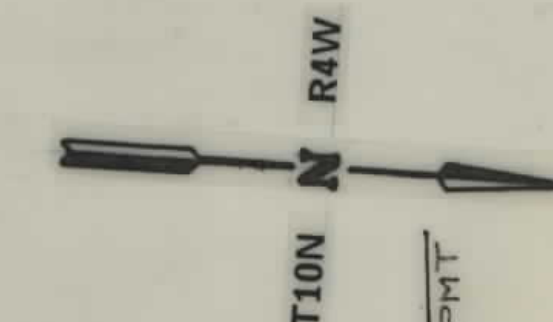

OWNERSHIPS									
PARCEL	NAME	ADDRESS	TOTAL AREA	GROSS R/W AREA	R.T.W. AREA	AREA TO BE ACQUIRED	REMAINDER LEFT	REMAINDER RIGHT	EASE AREA
26	SCHOOL DIST. NO. 1, LEWIS & CLARK CO.	7 ALLEN ST. HELENA, MT. 59601	12.32 AC.	0.22 AC.	-0-	0.22 AC.		12.10 AC.	0.21 AC.
27	GARY R. & DENISE A. SAIGAJ	5080 WAGON WHEEL CR. HELENA, MT. 59601	75,882	13,000	-0-	13,000	62,882		570 sq. ft.
28	DELETED								
29	SKINNER ENTERPRISES	1925 POPLAIR ST., HELENA, MT. 59601	101,103	18,731	-0-	18,731		82,372	
30	WAGON WHEEL COURT HOMEOWNERS ASSOC.				SEE SHEET 11				
31	RAYMOND B. & JANICE G. LINCOLN	5444 SAHARA COURT, HELENA, MT. 59601	36,765	4,536	-0-	4,536		32,229	
32	CLEVE E. & EILEEN M. JOHNSON	5432 SAHARA COURT, HELENA, MT. 59601	24,060	4,848	-0-	4,848		20,112	
33	MARK E. & DEBRA S. EKHLEK	5420 SAHARA COURT, HELENA, MT. 59601	25,395	5,423	-0-	5,423		19,972	
34	DOREEN B. (WILLIAMS) DAMON	5408 SAHARA COURT, HELENA, MT. 59601	20,664	4,005	-0-	4,005		25,659	2,560
35	RICHARD L. & BARBARA J. OLSON				SEE SHEET 11				
63	Deleted				FOR NEGOTIATIONS ONLY				

STATE	PROJECT NO.	SHEET NO.	TOTAL SHEETS
MONTANA	RS231-1(2)0	10	13

GREEN MEADOW DRIVE

138+34 TEL. CABLE
X-ING

SW. 1/4 NE. 1/4
SEC. 1

LOT 19
SEC. 1

LOT 21
SEC. 1

NOTE: AREAS SHOWN IN SQUARE FEET
* TO BE ACQUIRED IN THE NAME OF PARCEL NO. 63

WESTERN HILLS SUBDIVISION

PENOBSCOT COURT
SOUTH FORESTVALE SUBDIVISION

BLOCK 2
SAHARA COURT
CAMEL MOUNTAIN PARK
SUBDIVISION

ELDORADO COURT
CAMELOT SUBDIVISION

POINT NUMBER	COORDINATES NORTH	COORDINATES EAST	CORNER/MONUMENT DESCRIPTION
4	22694.949	9809.751	NW LOT 8, PENOBSCOT COURT, SO. FORESTVALE/ 1/2" REBAR
7	22021.842	9883.893	NW CORNER TRACT, C.O.S. 282958/ 1-1/4" YPC - 21055
75	22215.759	9803.269	NE CORNER LOT 10, WESTERN HILLS/ YPC, DAMAGED

NE. 1/4 SE. 1/4
SEC. 1

SE. 1/4 NE. 1/4
SEC. 1

132+05 WATER LINE
X-ING

NOTE
CONSTRUCTION LIMITS INCLUDE
BACKSLOPE ROUNDING

CONSTRUCTION LIMITS	
TOP OF CUT	2-23-89
TOE OF FILL	2-23-89
MAP TRANS. TO R/W	2-23-89
MAP REVISED	2-23-89
FIHWA APPROVAL - APPRAISAL ONLY	3/9/89

STATE OF MONTANA
DEPARTMENT OF HIGHWAYS
LAND REQUIRED FOR RIGHT OF WAY
LEWIS AND CLARK COUNTY
SCALE 1"=50' MAP COMPLETED


OWNERSHIPS									
PARCEL	NAME	ADDRESS	TOTAL AREA	GROSS R/W AREA	R.T.W. AREA	AREA TO BE ACQUIRED	REMAINDER LEFT	REMAINDER RIGHT	CONST. PERMIT AREA
30	WAGON WHEEL COURT HOMEOWNERS ASSOC.			1.26 AC	-0-	1.26 AC			0.13 AC.
35	RICHARD L. & BARBARA J. OLSON	5508 ELDORADO COURT, HELENA, MT. 59601	43,734	3,431	-0-	3,431		40,303	
36	VERNON L. & VONNE R. MOODY	5520 ELDORADO COURT, HELENA, MT. 59601	39,422	5,861	-0-	5,861		33,561	
37	MIKHAIL A. & MARIA K. FILLINGER	5532 ELDORADO COURT, HELENA, MT. 59601	43,865	6,259	-0-	6,259		37,606	
38	A. LEN MILLER	P.O. BOX 87, STORY, WY. 82942	54,711	3,400	-0-	3,400		51,311	800
39	RODGER L. & CHERYL V. HYNDMAN	5636 QUARTZ COURT, HELENA, MT. 59601	38,606	7,145	-0-	7,145		31,461	2,500
40	EVAN R. & JEAN M. ROBERTS	5750 WAGON WHEEL DR. HELENA, MT. 59601	49,920	3,336	-0-	3,336	46,584		1,200
41	MARY H. NEWMAN	5848 GR. MEADOW DR. HELENA, MT. 59601	157,687	15,425	-0-	15,425	142,262		7,050 *
42	LINDA & ROBERT J. DAVIS, JR.	5946 QUARTZ COURT, HELENA, MT. 59601	44,928	6,443	-0-	6,443		38,485	
43	PETER M. DURAN CEALL	205 TEMPLE DR. HELENA, MT. 59601	46,940	4,979	-0-	4,979		41,961	700
44	GAYLE L. JASS	5864 GR. MEADOW DR. HELENA, MT. 59601	67,954	8,570	-0-	8,570	59,384		5,720
45	DELETED				SEE SHEET 12				
46	JOHN A. & DONNA HALLSTEN				SEE SHEET 12				
47	EDWARD & SUSAN HUBBICH								
6A	Deleted				FOR NEGOTIATION ONLY				

NOTE: AREAS SHOWN IN SQUARE FEET

* TEMP. EASE.

STATE	PROJECT NO.	SHEET NO.	TOTAL SHEETS
MONTANA	RS 231-1(2)0	11	13

GREEN MEADOW DRIVE

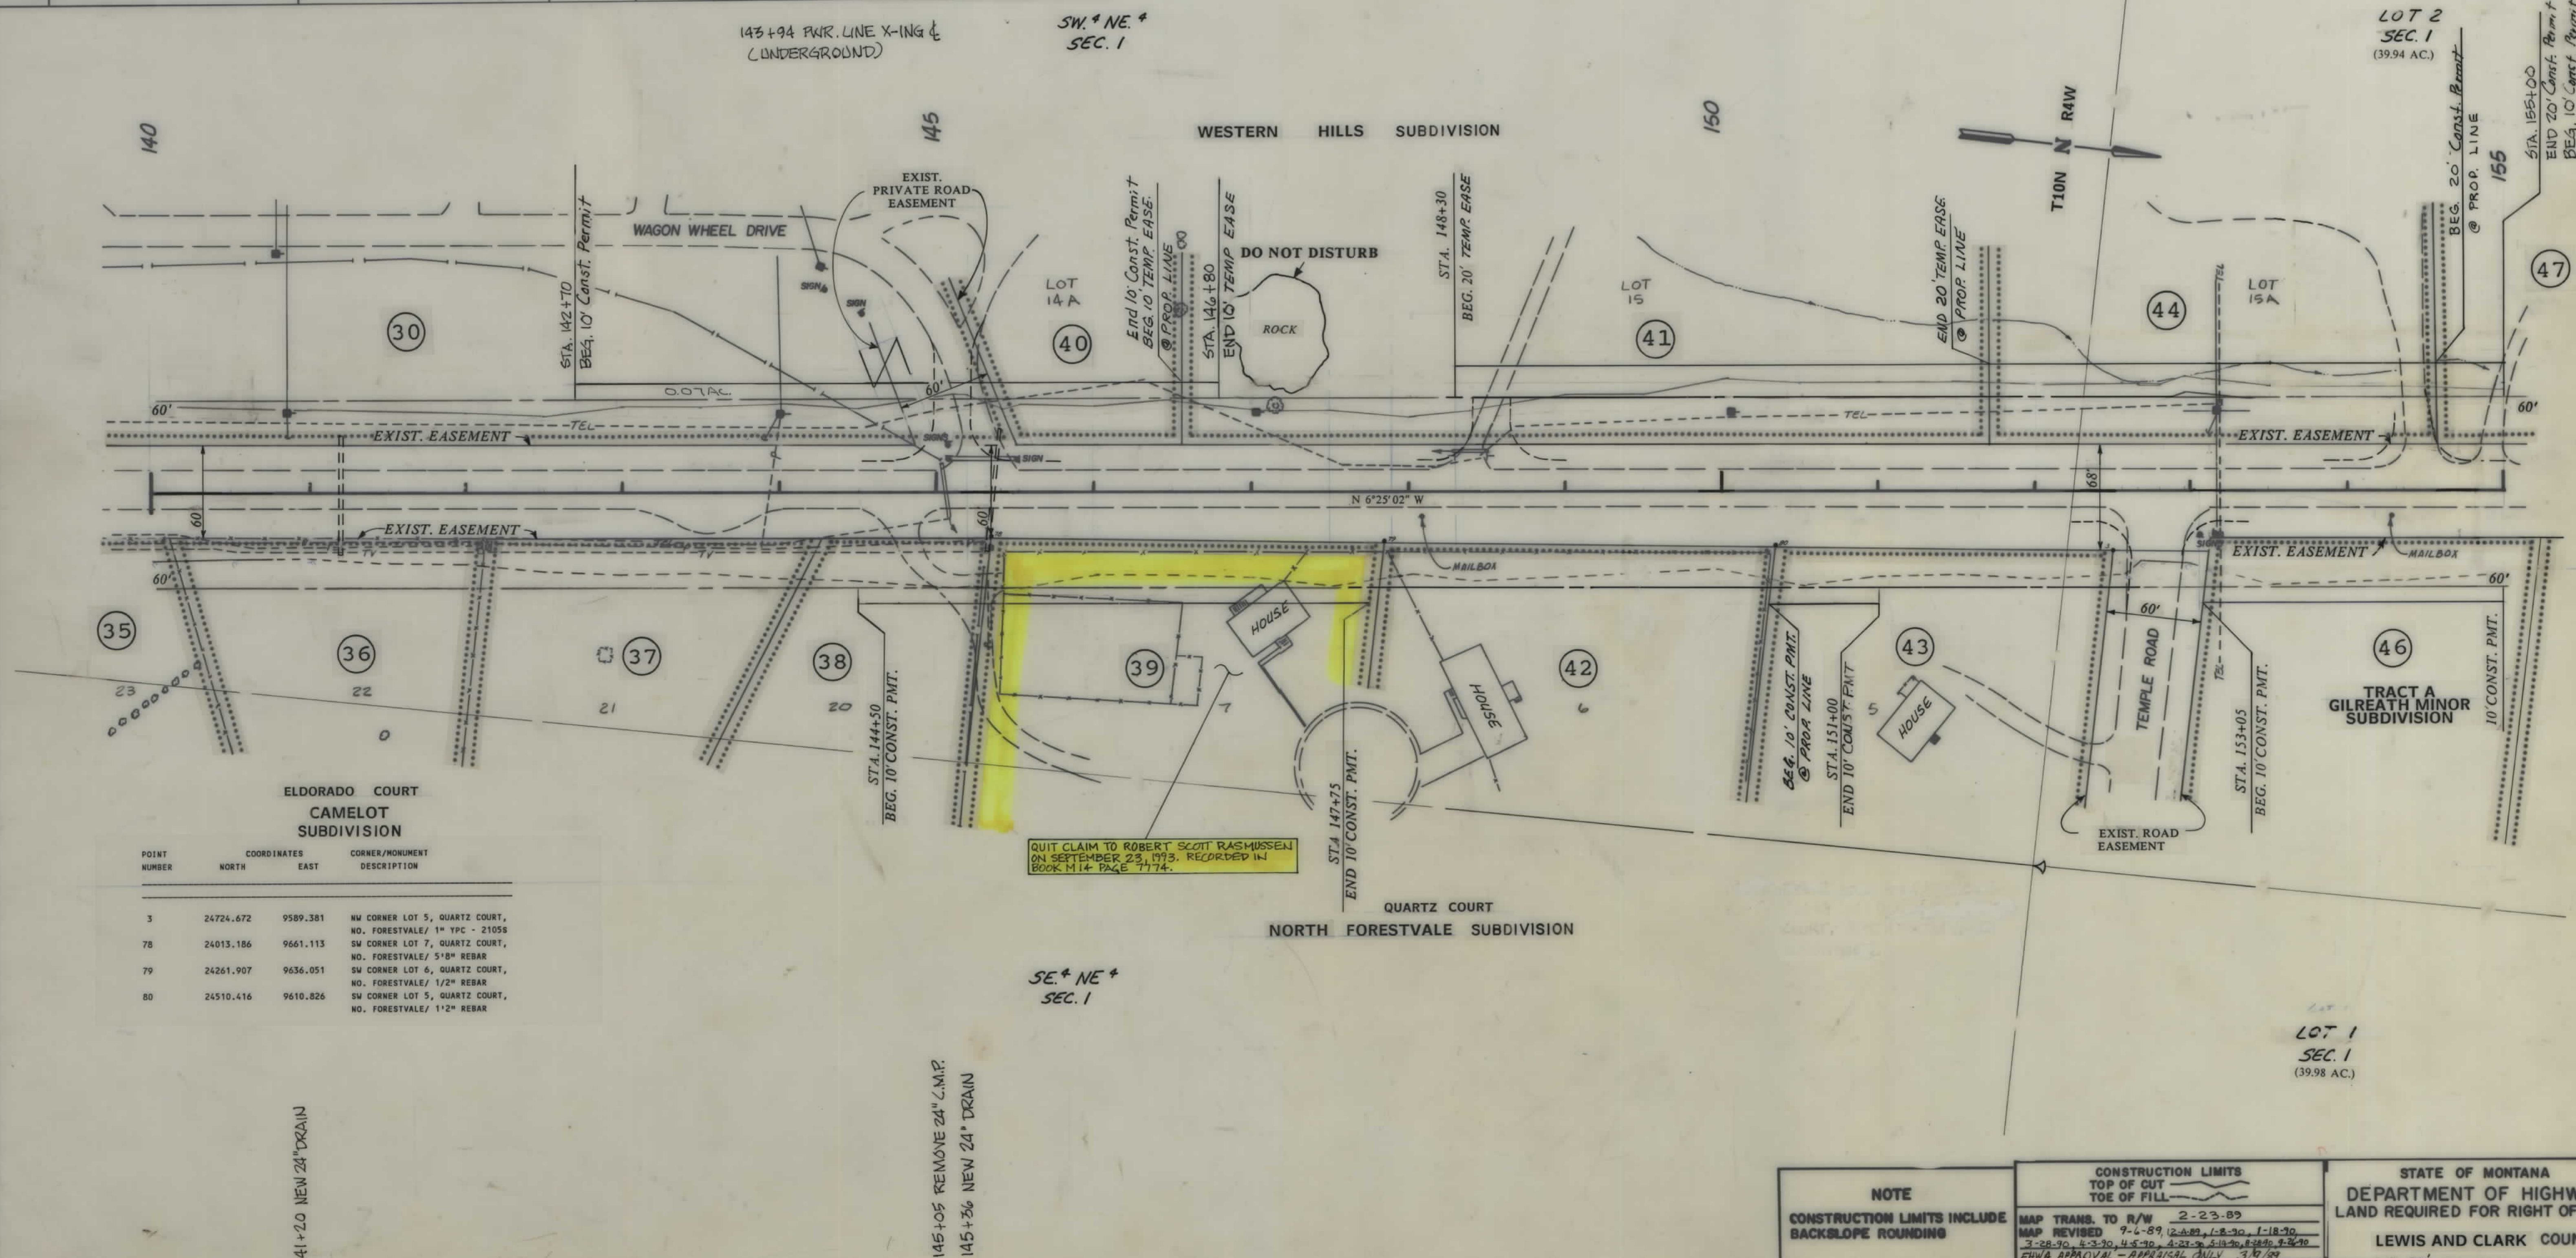

POINT NUMBER	COORDINATES NORTH	COORDINATES EAST	CORNER/MONUMENT DESCRIPTION
3	24724.672	9589.381	NW CORNER LOT 5, QUARTZ COURT, NO. FORESTVALE/ 1" YPC - 21055
78	24013.186	9661.113	SW CORNER LOT 7, QUARTZ COURT, NO. FORESTVALE/ 5/8" REBAR
79	24261.907	9636.051	SW CORNER LOT 6, QUARTZ COURT, NO. FORESTVALE/ 1/2" REBAR
80	24510.416	9610.826	SW CORNER LOT 5, QUARTZ COURT, NO. FORESTVALE/ 1" REBAR

NOTE
CONSTRUCTION LIMITS INCLUDE
BACKSLOPE ROUNDING

CONSTRUCTION LIMITS	
TOP OF CUT	2-23-89
TOE OF FILL	2-23-89
MAP TRANS. TO R/W	7-6-89, 12-8-89, 1-8-90, 1-18-90
MAP REVISED	3-28-90, 6-3-90, 4-8-90, 8-18-90, 8-28-90, 9-28-90
FWHA APPROVAL	APPROVAL ONLY 3/9/89


STATE OF MONTANA
DEPARTMENT OF HIGHWAYS
LAND REQUIRED FOR RIGHT OF WAY
LEWIS AND CLARK COUNTY
SCALE 1"=50' MAP COMPLETED

OWNERSHIPS									
PARCEL	NAME	ADDRESS	TOTAL AREA	GROSS R/W AREA	P.T.W. AREA	AREA TO BE ACQUIRED	REMAINDER LEFT	REMAINDER RIGHT	CONST. PERM. AREA
46	JOHN A. & DONNA HALLSTEN	200 TEMPLE ROAD, HELENA, MT. 59601	1.02 AC.	0.15 AC.	-0-	0.15 AC.		0.87 AC.	0.05 AC.
47	EDWARD L. & SUSAN HAUERICH	5882 GR. MEADOW DR. HELENA, MT. 59601	122,099	19,243	-0-	19,243	102,856		7,210
48	F.E. HANSEN, TRUSTEE, REORGANIZED CHURCH OF JESUS CHRIST, LATTER DAY SAINTS		11.07 AC.	0.70 AC.	-0-	0.70 AC.		10.37 AC.	0.12 AC.
49	JOAN S. PILON	1201 E. DIVISION, ARLINGTON, TX. 76011	0.93 AC.	0.16 AC.	-0-	0.16 AC.	0.77 AC.		0.11 AC.
50	KENNETH P. & VERA J. BARRETT	6000 GR. MEADOW DR., HELENA, MT. 59601	40,598	7,218	-0-	7,218	33,380		6,010
51	DELETED								
52	HOMER J. PHILLIPS	3000 VILLARD, HELENA, MT.		2,400	900	1,500			4,000
53	HOMER PHILLIPS - CONTRACTS TO: 1/2 DAVID DENNIS	2322 CANNON, HELENA, MT. 59601		0.61 AC.	0.33 AC.	0.28 AC.			0.24 AC.
54	DAVID H. & ELLEN R. DENNIS								
55	LIBERTY BAPTIST CHURCH	80X911, HELENA, MT. 59624	10.08 AC.	0.24 AC.	-0-	0.24 AC.		9.88 AC.	
65	U.S. DEPT. OF THE INTERIOR					FOR NEGOTIATION ONLY			

NOTE: AREAS SHOWN IN SQUARE FEET

STATE	PROJECT NO.	SHEET NO.	TOTAL SHEETS
MONTANA	RS 231-1(2)0	12	13

GREEN MEADOW DRIVE

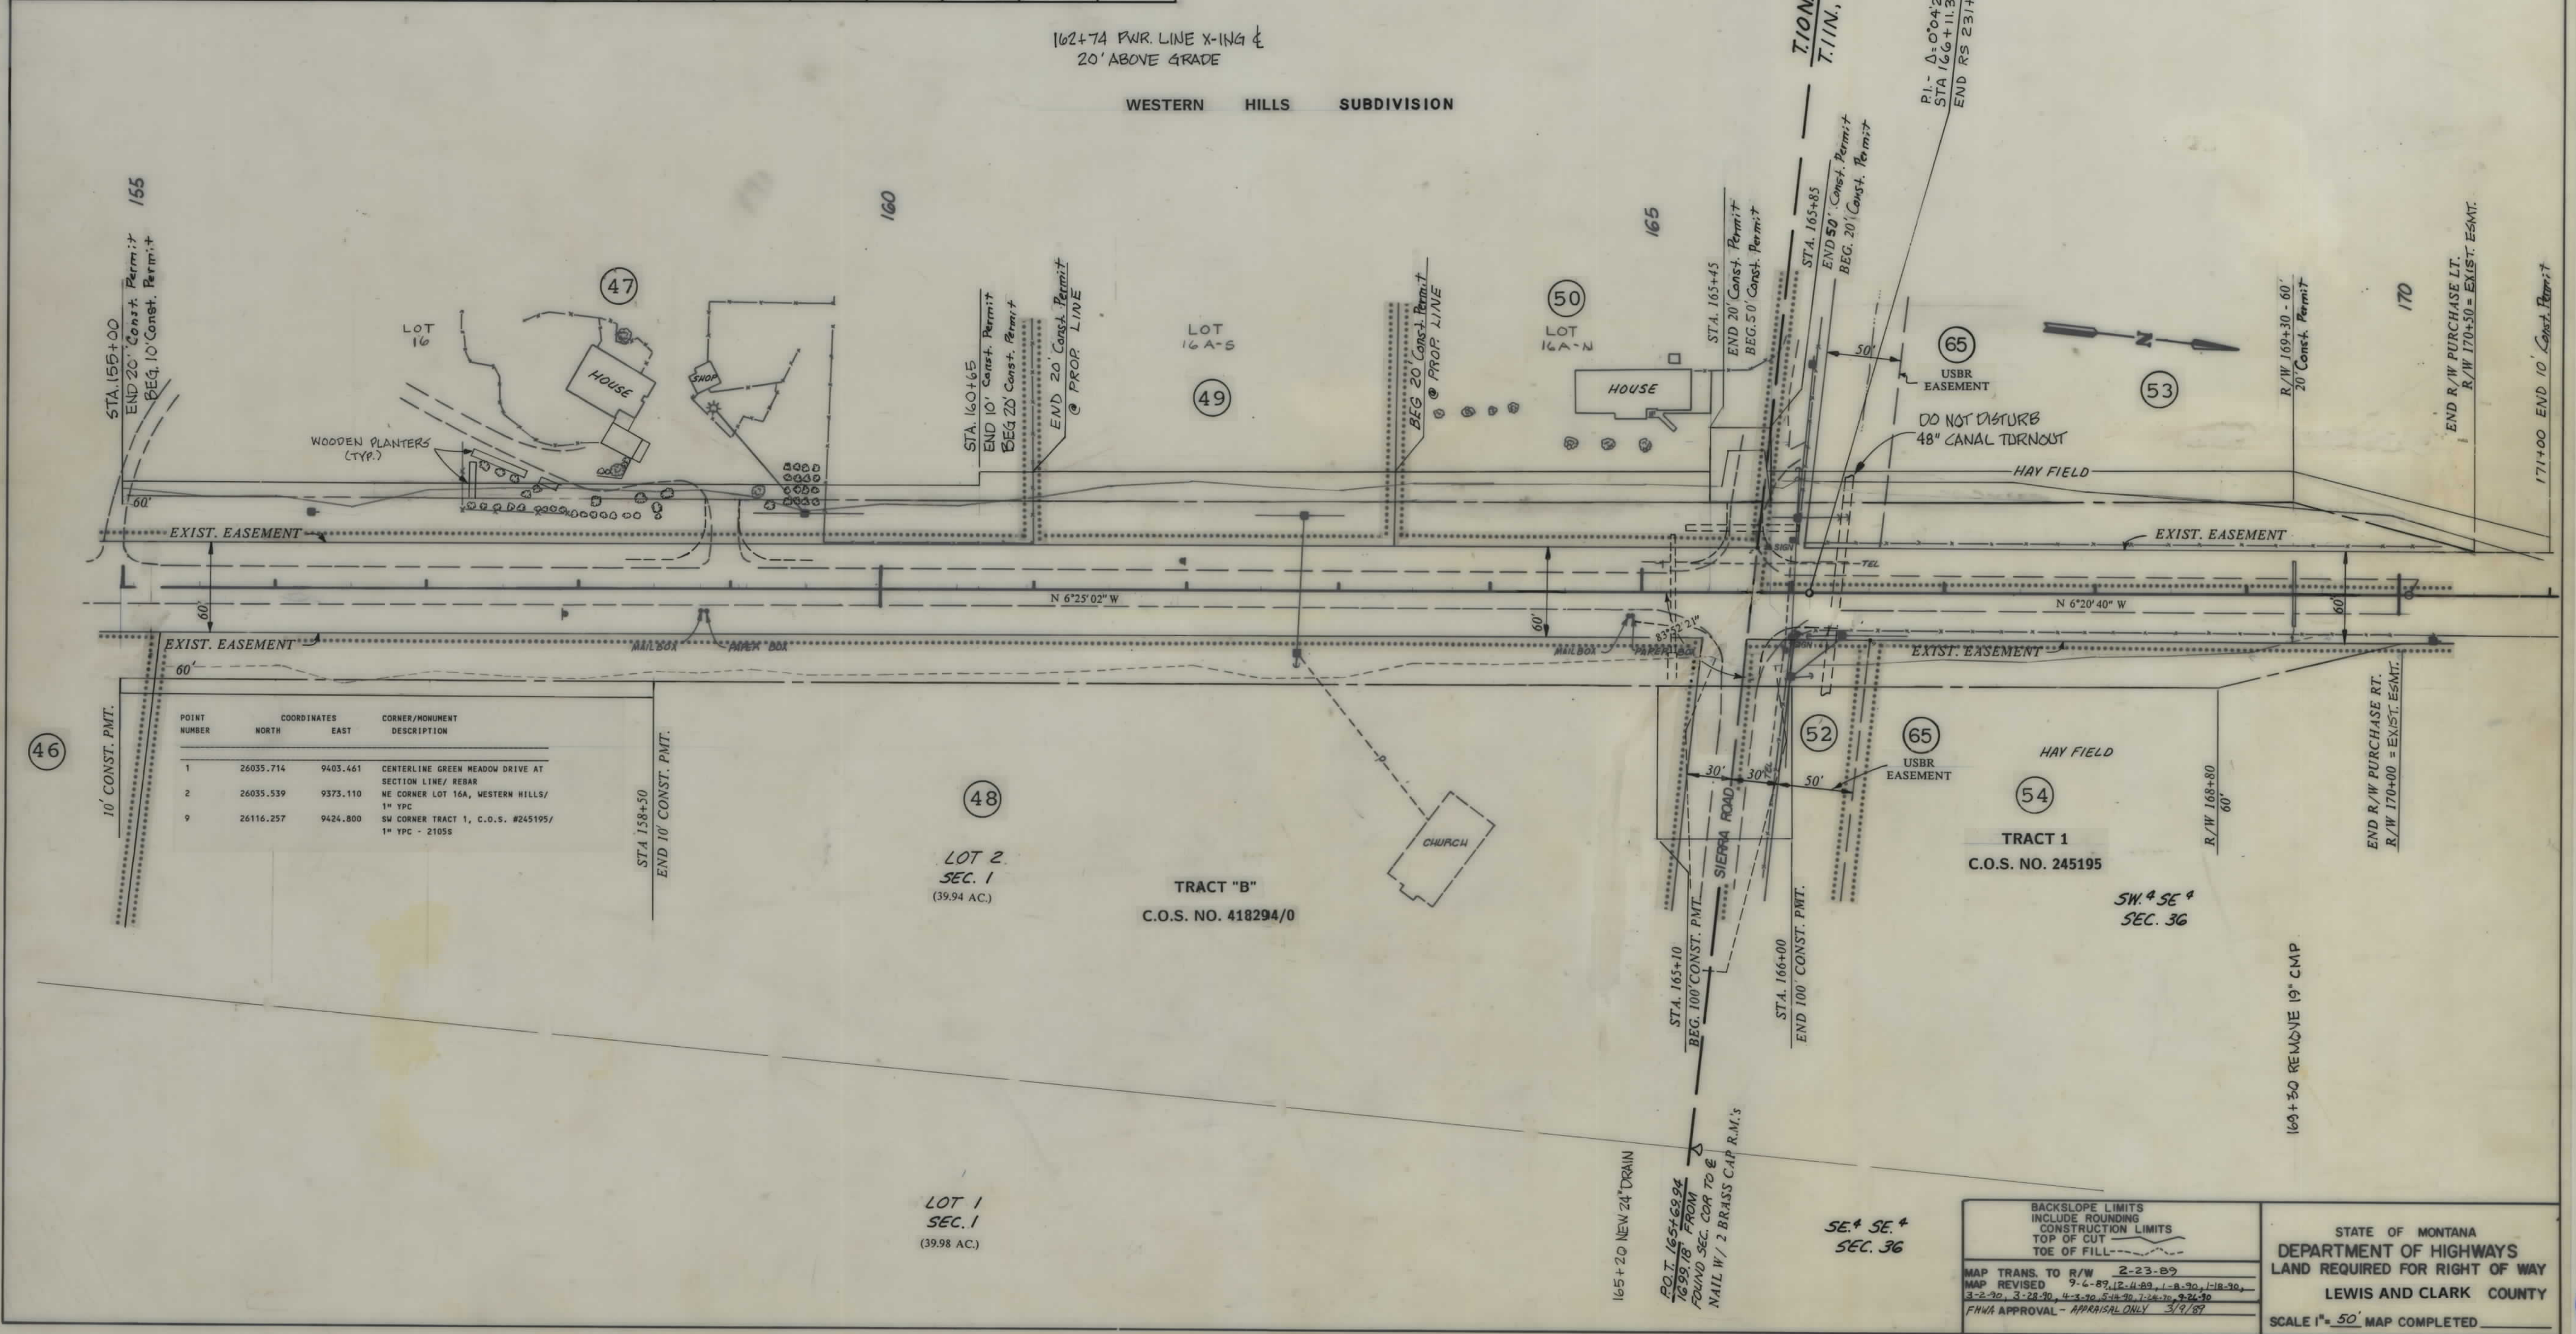

POINT NUMBER	COORDINATES NORTH	COORDINATES EAST	CORNER/MONUMENT DESCRIPTION
1	26035.714	9403.461	CENTERLINE GREEN MEADOW DRIVE AT SECTION LINE/ REBAR
2	26035.539	9373.110	NE CORNER LOT 16A, WESTERN HILLS/ 1" YPC
9	26116.257	9424.800	SW CORNER TRACT 1, C.O.S. #245195/ 1" YPC - 21055


MAP TRANS. TO R/W	2-23-89
MAP REVISED	9-4-89, 12-4-89, 1-8-90, 1-18-90, 3-2-90, 3-28-90, 4-3-90, 5-18-90, 7-24-90, 9-24-90
FWHA APPROVAL - APPRAISAL ONLY	3/9/89

STATE OF MONTANA
DEPARTMENT OF HIGHWAYS
LAND REQUIRED FOR RIGHT OF WAY
LEWIS AND CLARK COUNTY
SCALE 1" = 50' MAP COMPLETED

OWNERSHIPS									
PARCEL	NAME	ADDRESS	TOTAL AREA	GROSS R/W AREA	P.T.W. AREA	AREA TO BE ACQUIRED	REMAINDER		CONST. PMT. AREA
				SEE SHEET NO. 2			LEFT	RIGHT	AREA
1	LESTER L. PANNETIER								
2	ELTON R. & YVONNE E. HARTZE								660 S.F.
55	JAMES D. & PAMELA A. LE MIEUX								1100 S.F.
56	DONALD E. & ARDITH D. KOSENA								2700 S.F.
57	ELTON R. & YVONNE E. HARTZE								1,940 S.F.
58	DELETED								
59	DELETED								
60	VICKI A. HOSTON, ET AL								1460 S.F.
61	DONALD E. & ARDITH D. KOSENA								760 S.F.

STATE	PROJECT NO.	SHEET NO.	TOTAL SHEETS
MONT.	RS 231-1 (2) 0	13	13

GREEN MEADOW DRIVE

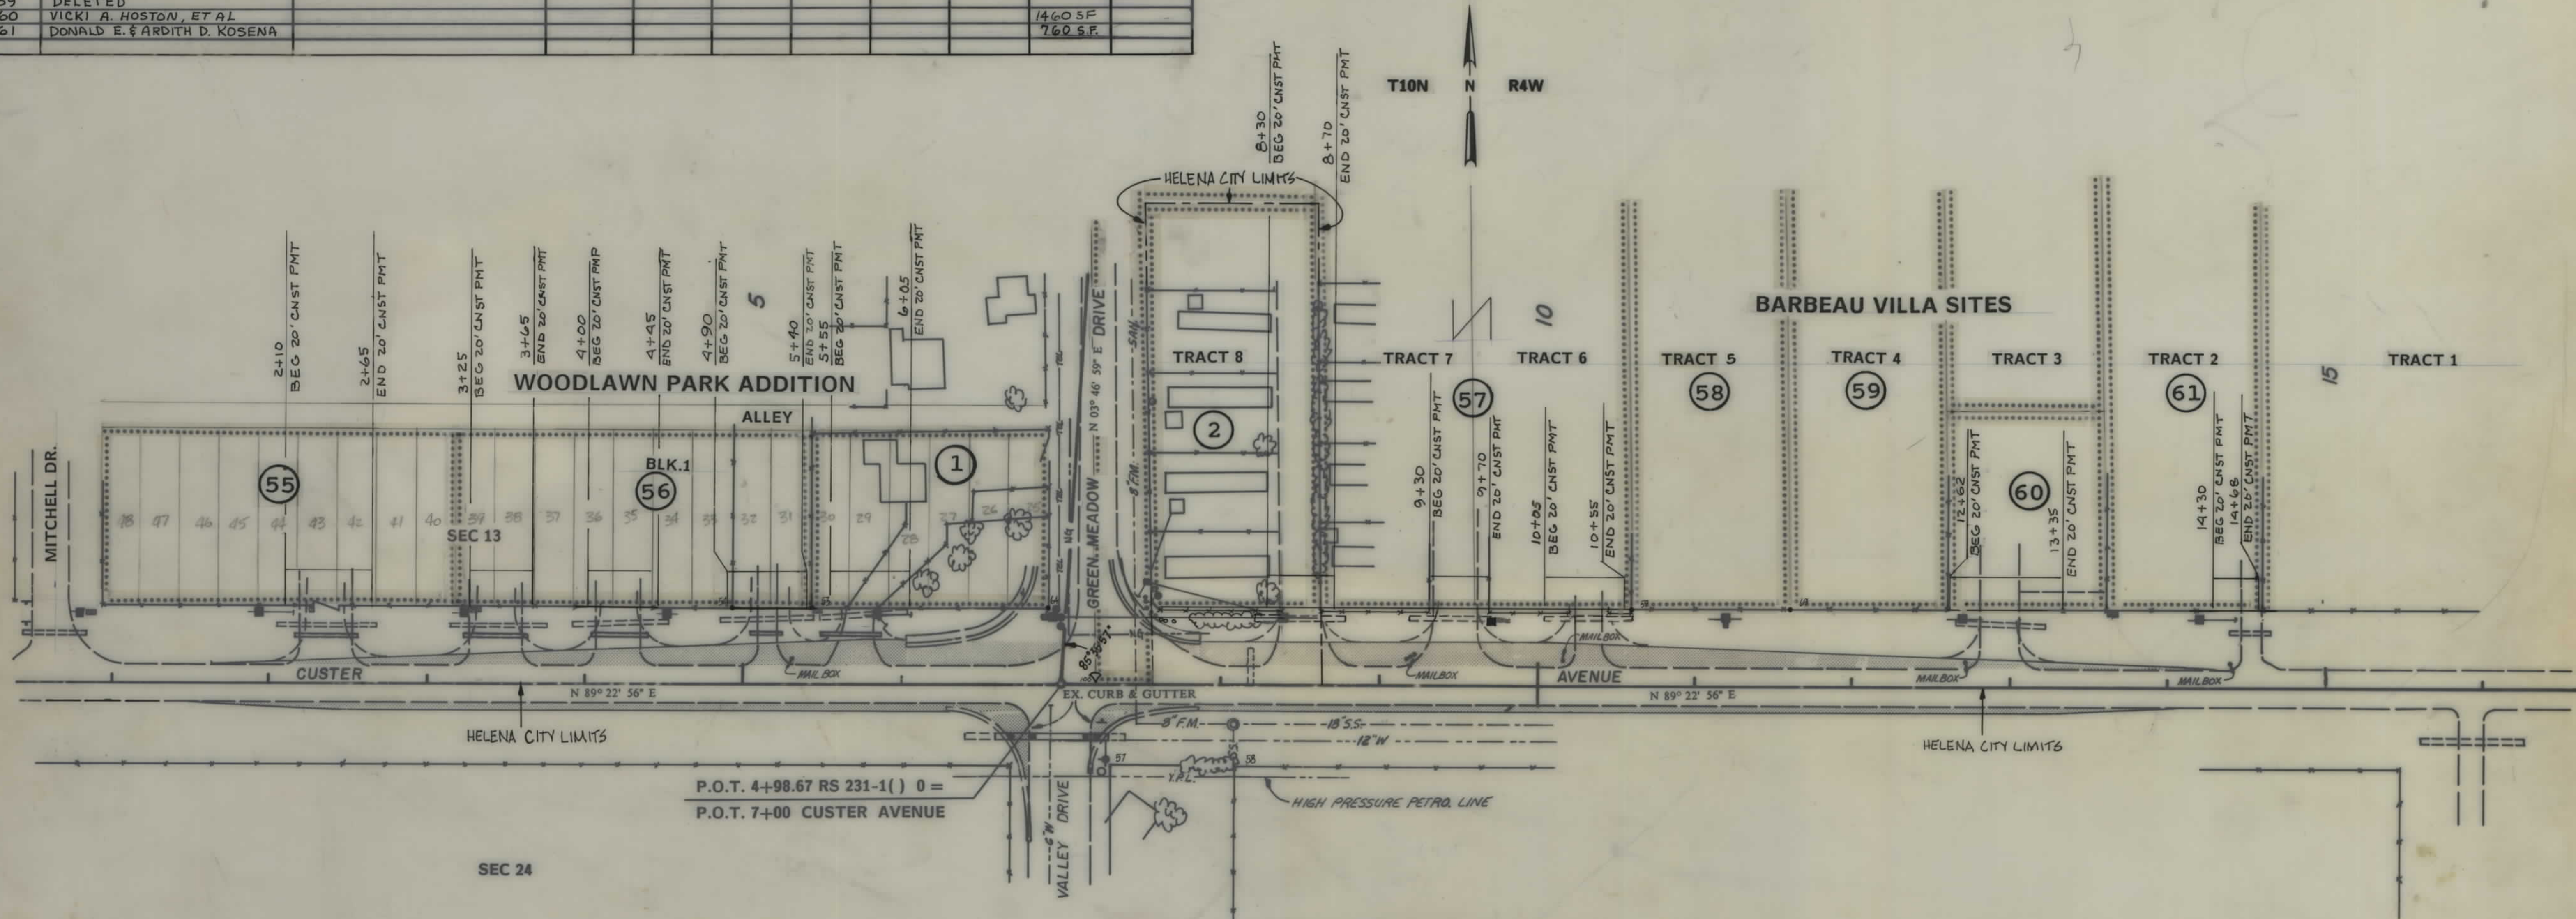

NOTE: SEE SHEET 2 FOR COORDINATES & DESCRIPTIONS FOR POINT NUMBERS 53, 54, 57, 58, 59, 64, 69 & 100.

7+46 8" FORCE MAIN
X-ING &

CONSTRUCTION LIMITS
TOP OF CUT
TOE OF FILL
CONSTRUCTION LIMITS
INCLUDE BACKSLOPE ROUNDING
MAP TRANS. TO R/W 2-23-89
MAP REVISED 10-4-89, 12-4-89, 12-16-89, 1-8-90, 3-28-90
P.H.W. APPROVAL - APPRAISAL ONLY 3/9/89

STATE OF MONTANA
DEPARTMENT OF HIGHWAYS
LAND REQUIRED FOR RIGHT OF WAY
LEWIS AND CLARK COUNTY

SCALE 1"=50'