


PLANS
NOT
TO
SCALE

F 1-1(24)65

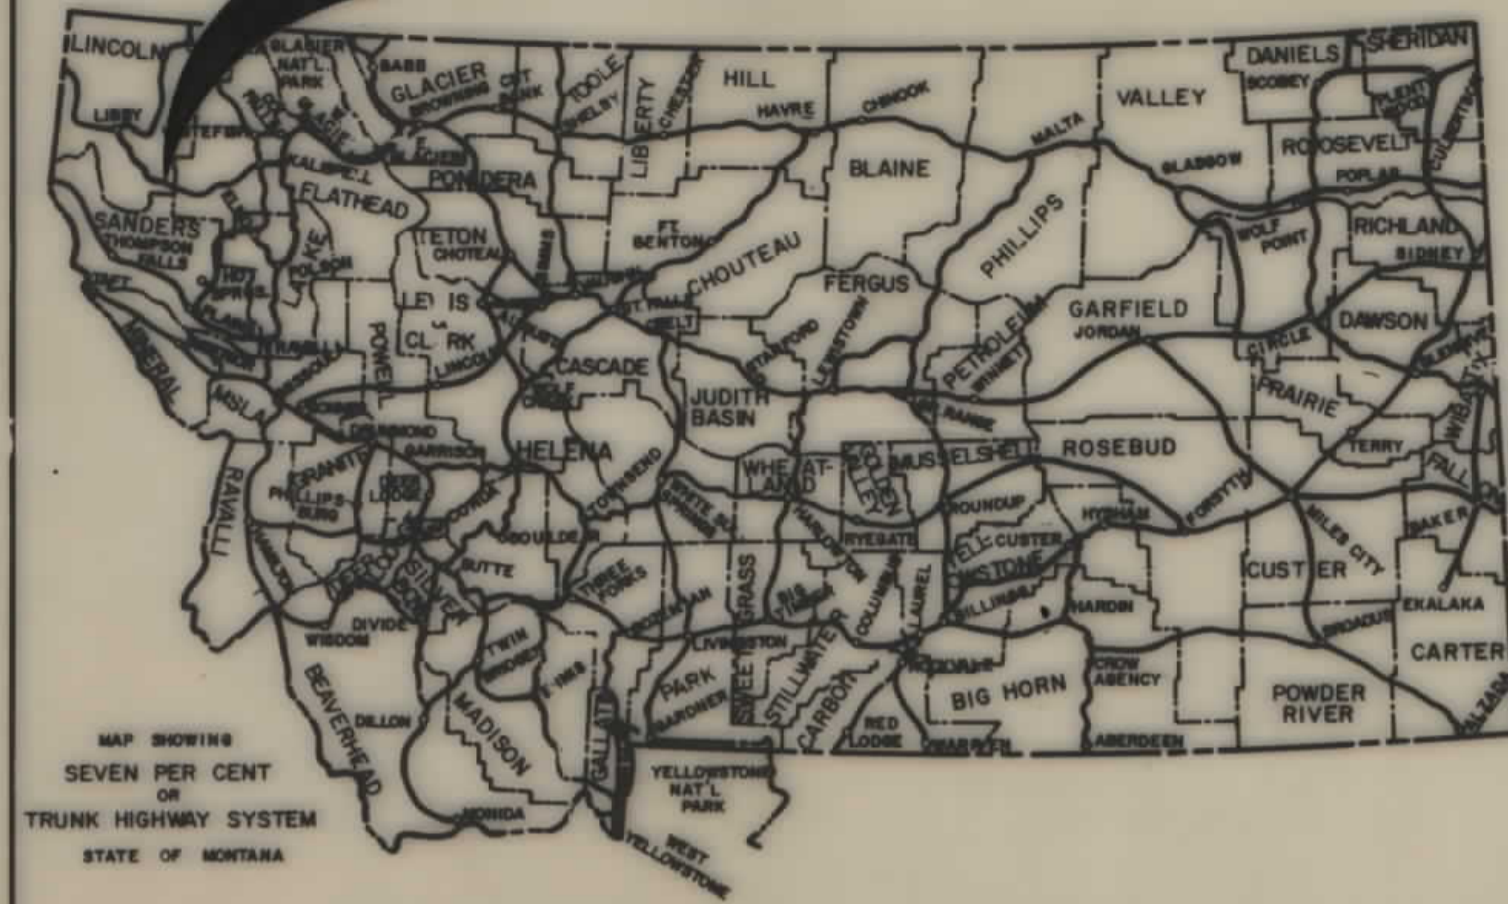

MAP SHOWING SEVEN PER CENT OR TRUNK HIGHWAY SYSTEM STATE OF MONTANA

STATE	PROJECT NUMBER	SHEET NO.	TOTAL SHEETS
MONT.	F1-1(24)65	1	8

ELK HILL - LYONS SPRING

STATE OF MONTANA
DEPARTMENT OF HIGHWAYS

RIGHT OF WAY PLAN OF



FEDERAL AID PROJECT NO. F 1-1(24)65 R/W
F 1-1(25)65 CONST.

ELK HILL - LYONS SPRING
LINCOLN COUNTY
LENGTH 3.2 MILES

INDEX		
PARCEL NO.	OWNERSHIPS	SHEET NO.
1	CHAMPION INTERNATIONAL	2 THRU 8
2	ROLF A. JACOBSEN JR. & KARMEN K. JACOBSEN	5
2B	" " " " " " " "	5
3	CHAMPION INTERNATIONAL	8
1A	CHAMPION INTERNATIONAL CORP.	6
2A	ROLF A. JACOBSEN JR. & KARMEN K. JACOBSEN	6
1B	C.I.C.	6-7
3A	C.I.C.	5
1C	C.I.C.	2

CONVENTIONAL SIGNS

- RIGHT OF WAY LINE
- CENTERLINE (C) OR PROJECTED LINE
- STK'D. CENTERLINE
- PARCEL NUMBER
- OWNERSHIP BOUNDARY
- R/W USE EXISTING R/W LT OR RT
- PRESENT TRAVELED WAY (RT/W)
- R/W LINE FENCED
- RAILROAD R/W
- CONSTRUCTION LIMITS
- FENCE LINE
- CONTROL OF ACCESS WITH FENCE
- CONTROL OF ACCESS WITHOUT FENCE
- GATE IN FENCE
- CATTLE GUARD=24'
- STATE & NATIONAL BORDER LINES
- CITY OR TOWN LIMITS LINE
- COUNTY LINE
- RESERVATION LINE
- TOWNSHIP & SECTION LINE
- 1/2 SECTION LINE
- 1/4 SECTION LINE
- SECTION CORNER
- 1/4 SECTION COR.
- 1/8 SECTION COR.
- CENTER OF SECTION
- TELEPHONE OR TELEGRAPH POLES IN PLACE
- POWER POLES IN PLACE
- TEL OR TEL OR POWER POLES TO BE MOVED
- NEW PIPES
- OLD PIPES IN PLACE
- OUTLET DITCH
- INLET DITCH
- DITCHES
- CHANNEL CHANGES
- BRIDGE
- RAILROADS

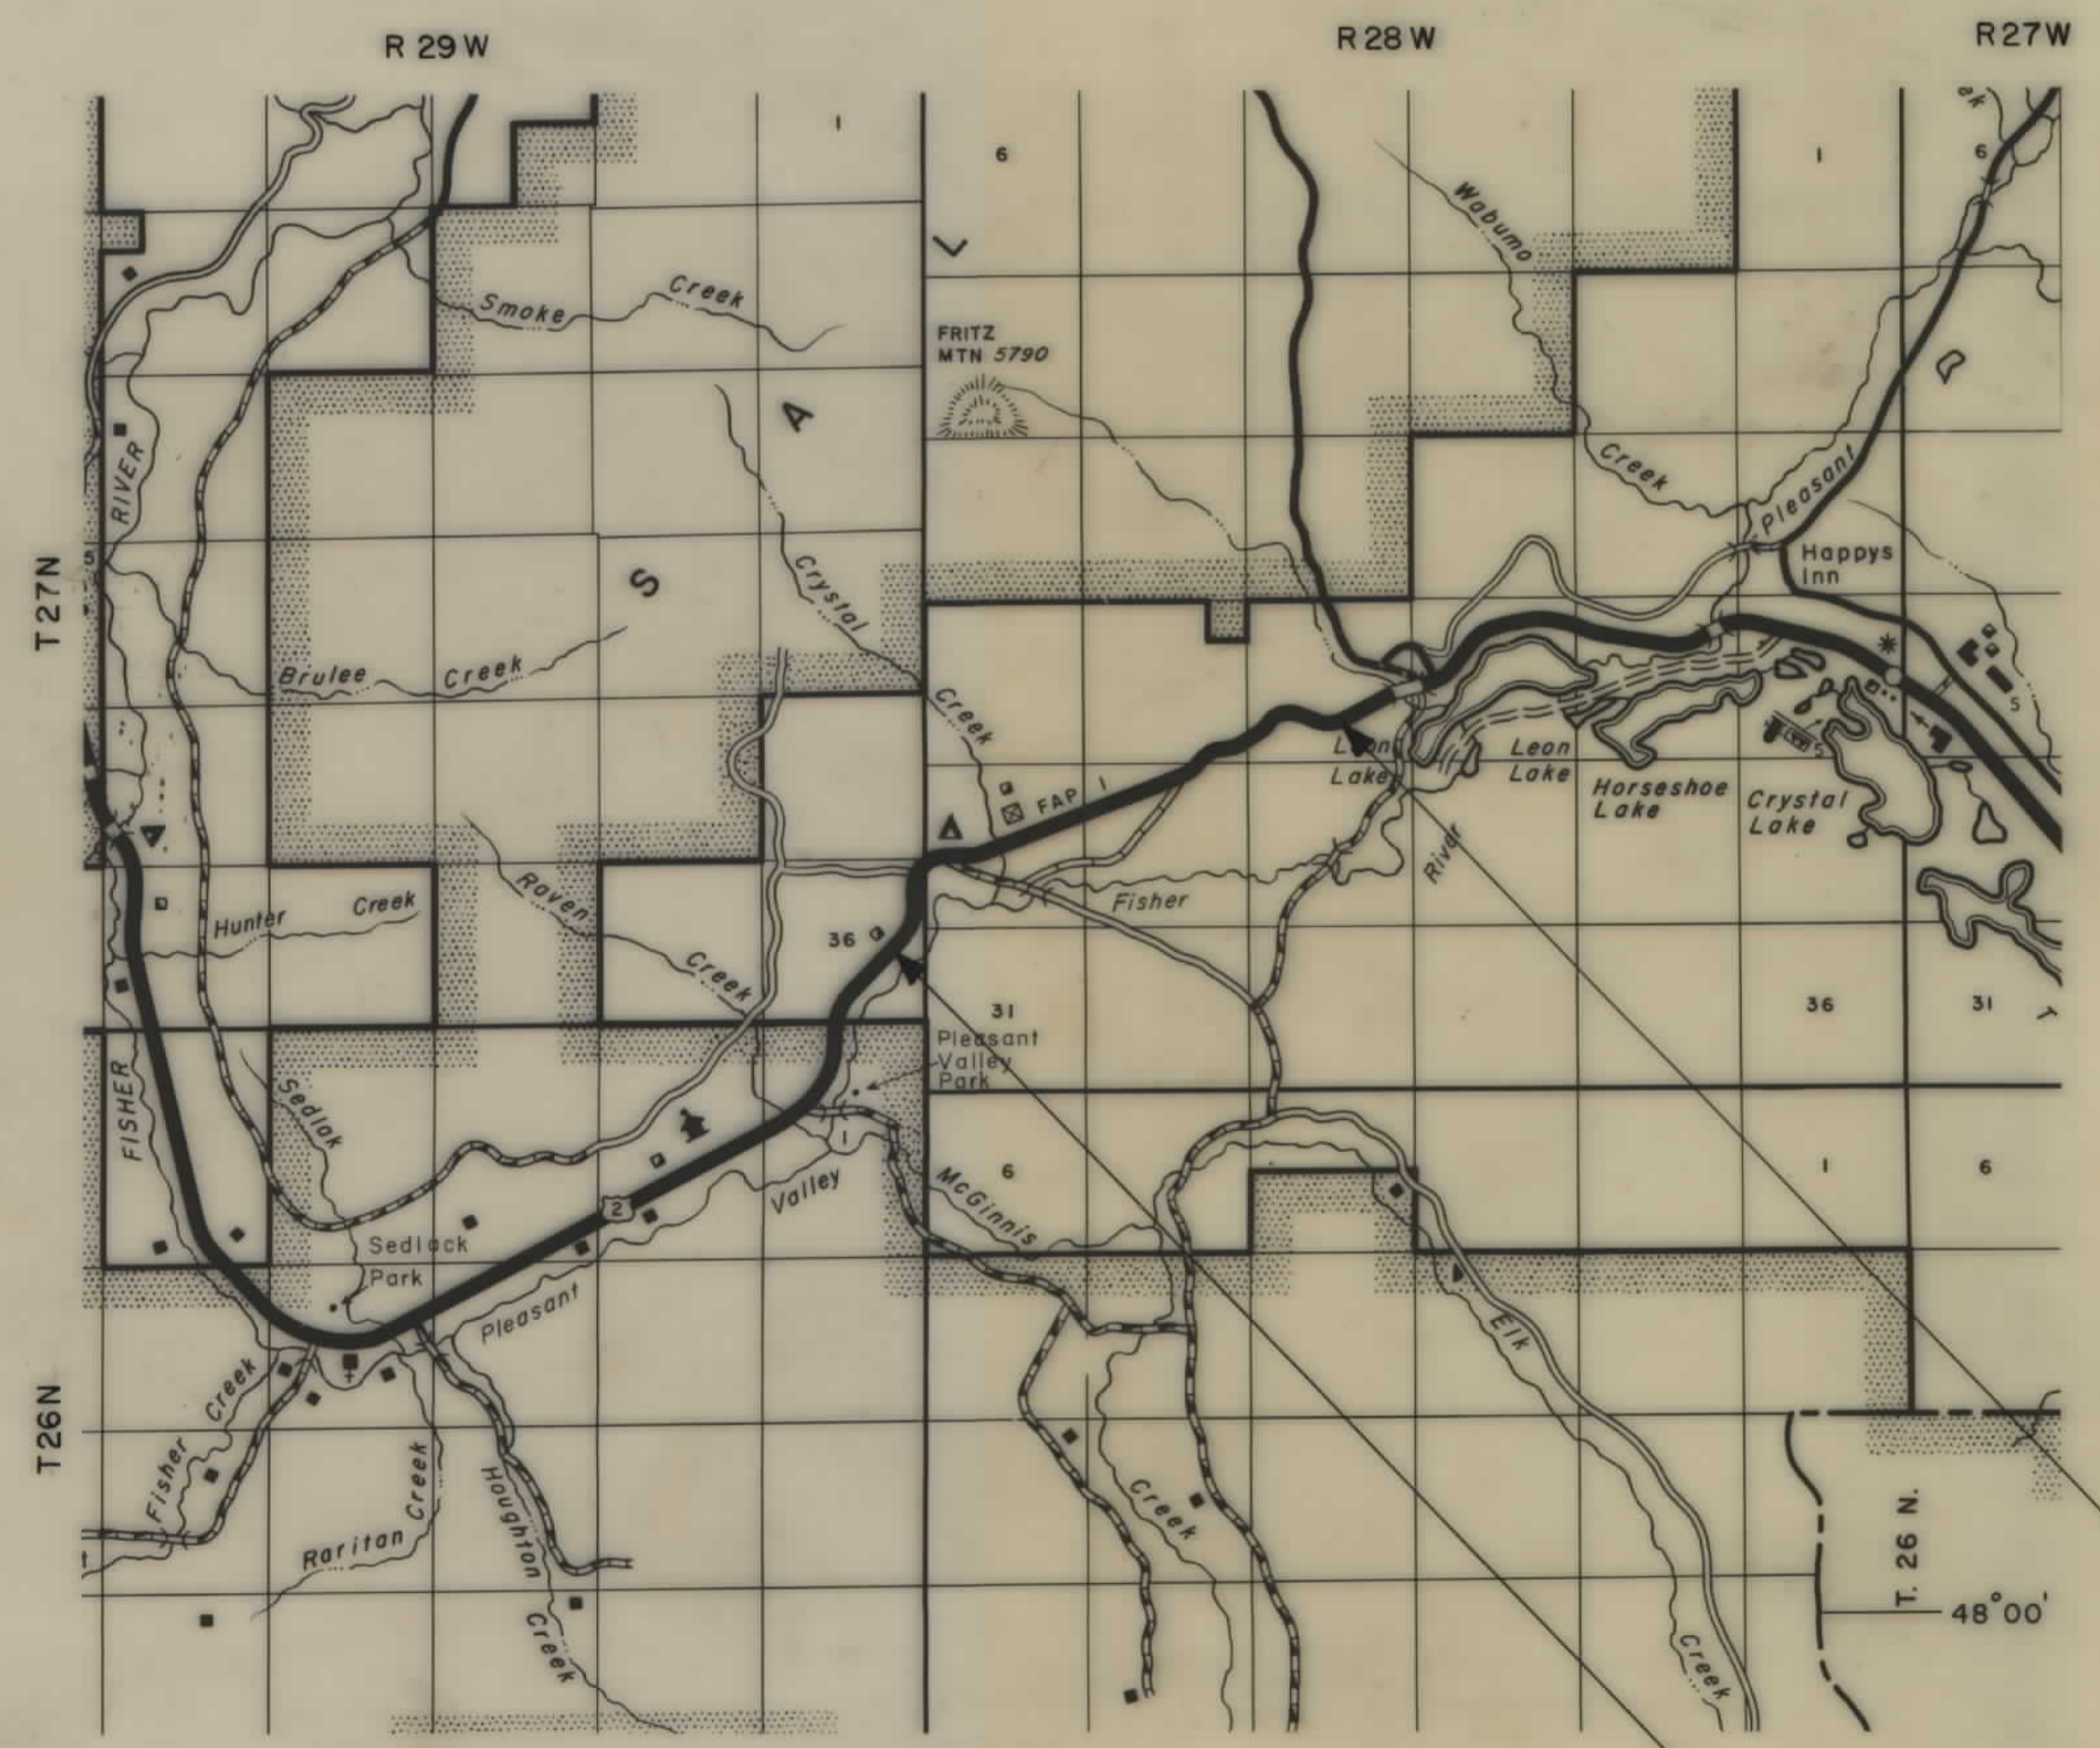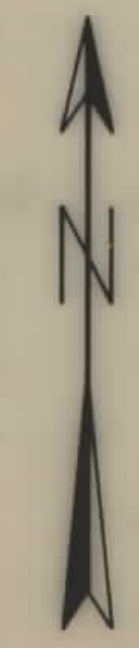

RELATED PROJECTS

ASSOCIATED PROJECT AGREEMENT NUMBERS

215 + 00.0
END PROJ. F1-1(24)65

41 + 45.3
BEG. PROJ. F1-1(24)65

REVISED:
5-23-86, 9-23-86, 5-6-88, 3-24-89
11-7-89

STATE OF MONTANA
DEPARTMENT OF HIGHWAYS

APPROVED:
April 2 19 *86*

GARY J. WICKS
DIRECTOR OF HIGHWAYS
By *Stephen C. Kologi*
CHIEF
PRECONSTRUCTION BUREAU

U.S. DEPARTMENT OF TRANSPORTATION
FEDERAL HIGHWAY ADMINISTRATION

APPROVED:
DIVISION ADMINISTRATOR
DATE


MONTANA
STEPHEN C. KOLOGI
1241 E
REGISTERED
PROFESSIONAL ENGINEER

F 1-1(24)65 SHT 1 OF 8

OWNERSHIPS										
PARCEL	NAME	ADDRESS	TOTAL AREA	GROSS R/W AREA	P.T.W. AREA	AREA TO BE ACQUIRED	REMAINDER		CONST. PERM. AREA	CONST. EASE AREA
							LEFT	RIGHT		
1	CHAMPION INTERNATIONAL	PO BOX 8, MILLTOWN, MT. 59851		SEE SHEET		# 8				
1C	CHAMPION INTERNATIONAL	" " " " " "				0.61 AC.				

STATE	PROJECT NO.	SHEET NO.	TOTAL SHEETS
MONT.	F-1-1(24)65	2	8

ELK HILL - LYONS SPRING

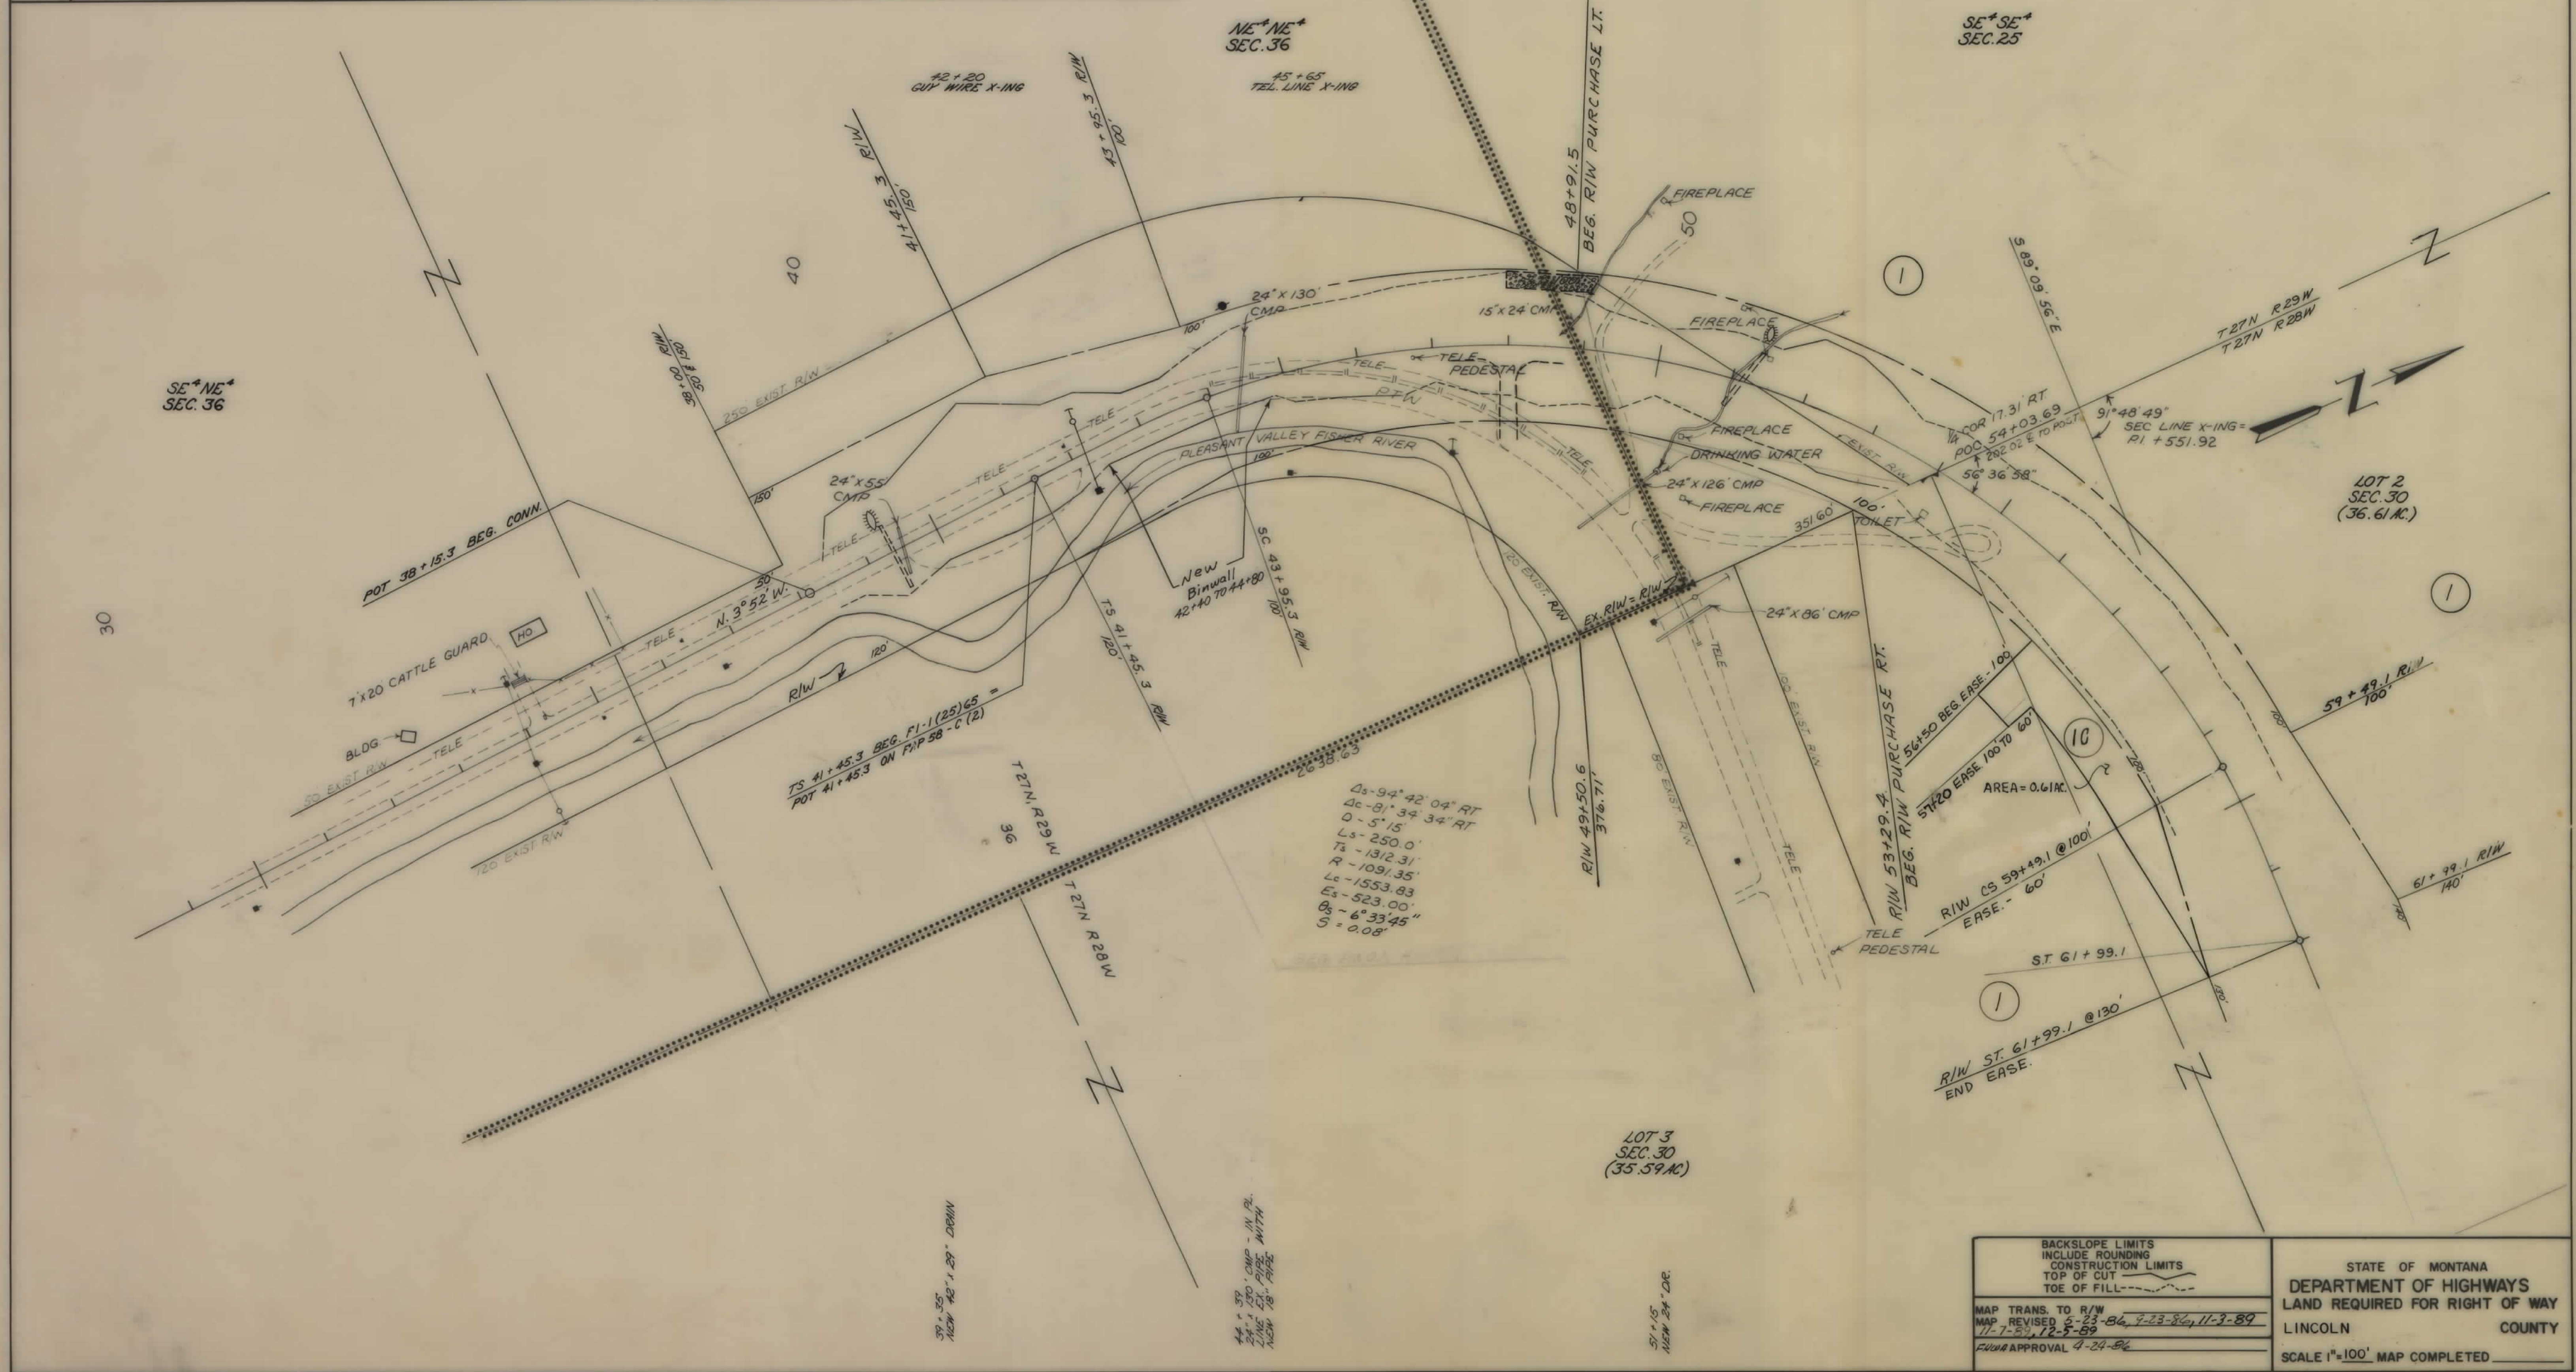


BACKSLOPE LIMITS INCLUDE ROUNDING CONSTRUCTION LIMITS TOP OF CUT TOE OF FILL	STATE OF MONTANA DEPARTMENT OF HIGHWAYS LAND REQUIRED FOR RIGHT OF WAY LINCOLN COUNTY SCALE 1"=100' MAP COMPLETED
MAP TRANS. TO R/W MAP REVISED 6-23-84, 7-23-84, 11-3-89 11-7-89, 12-5-89 FIRM APPROVAL 4-24-84	

OWNERSHIPS										
PARCEL	NAME	ADDRESS	TOTAL AREA	GROSS R/W AREA	P.T.W. AREA	AREA TO BE ACQUIRED	REMAINDER		CONST. PERM. AREA	CONST. EASE AREA
							LEFT	RIGHT		
1	CHAMPION INTERNATIONAL			SEE	SHEET	# 8				

STATE	PROJECT NO.	SHEET NO.	TOTAL SHEETS
MONT.	F1-1(24)65	4	8

ELK HILL - LYONS SPRING

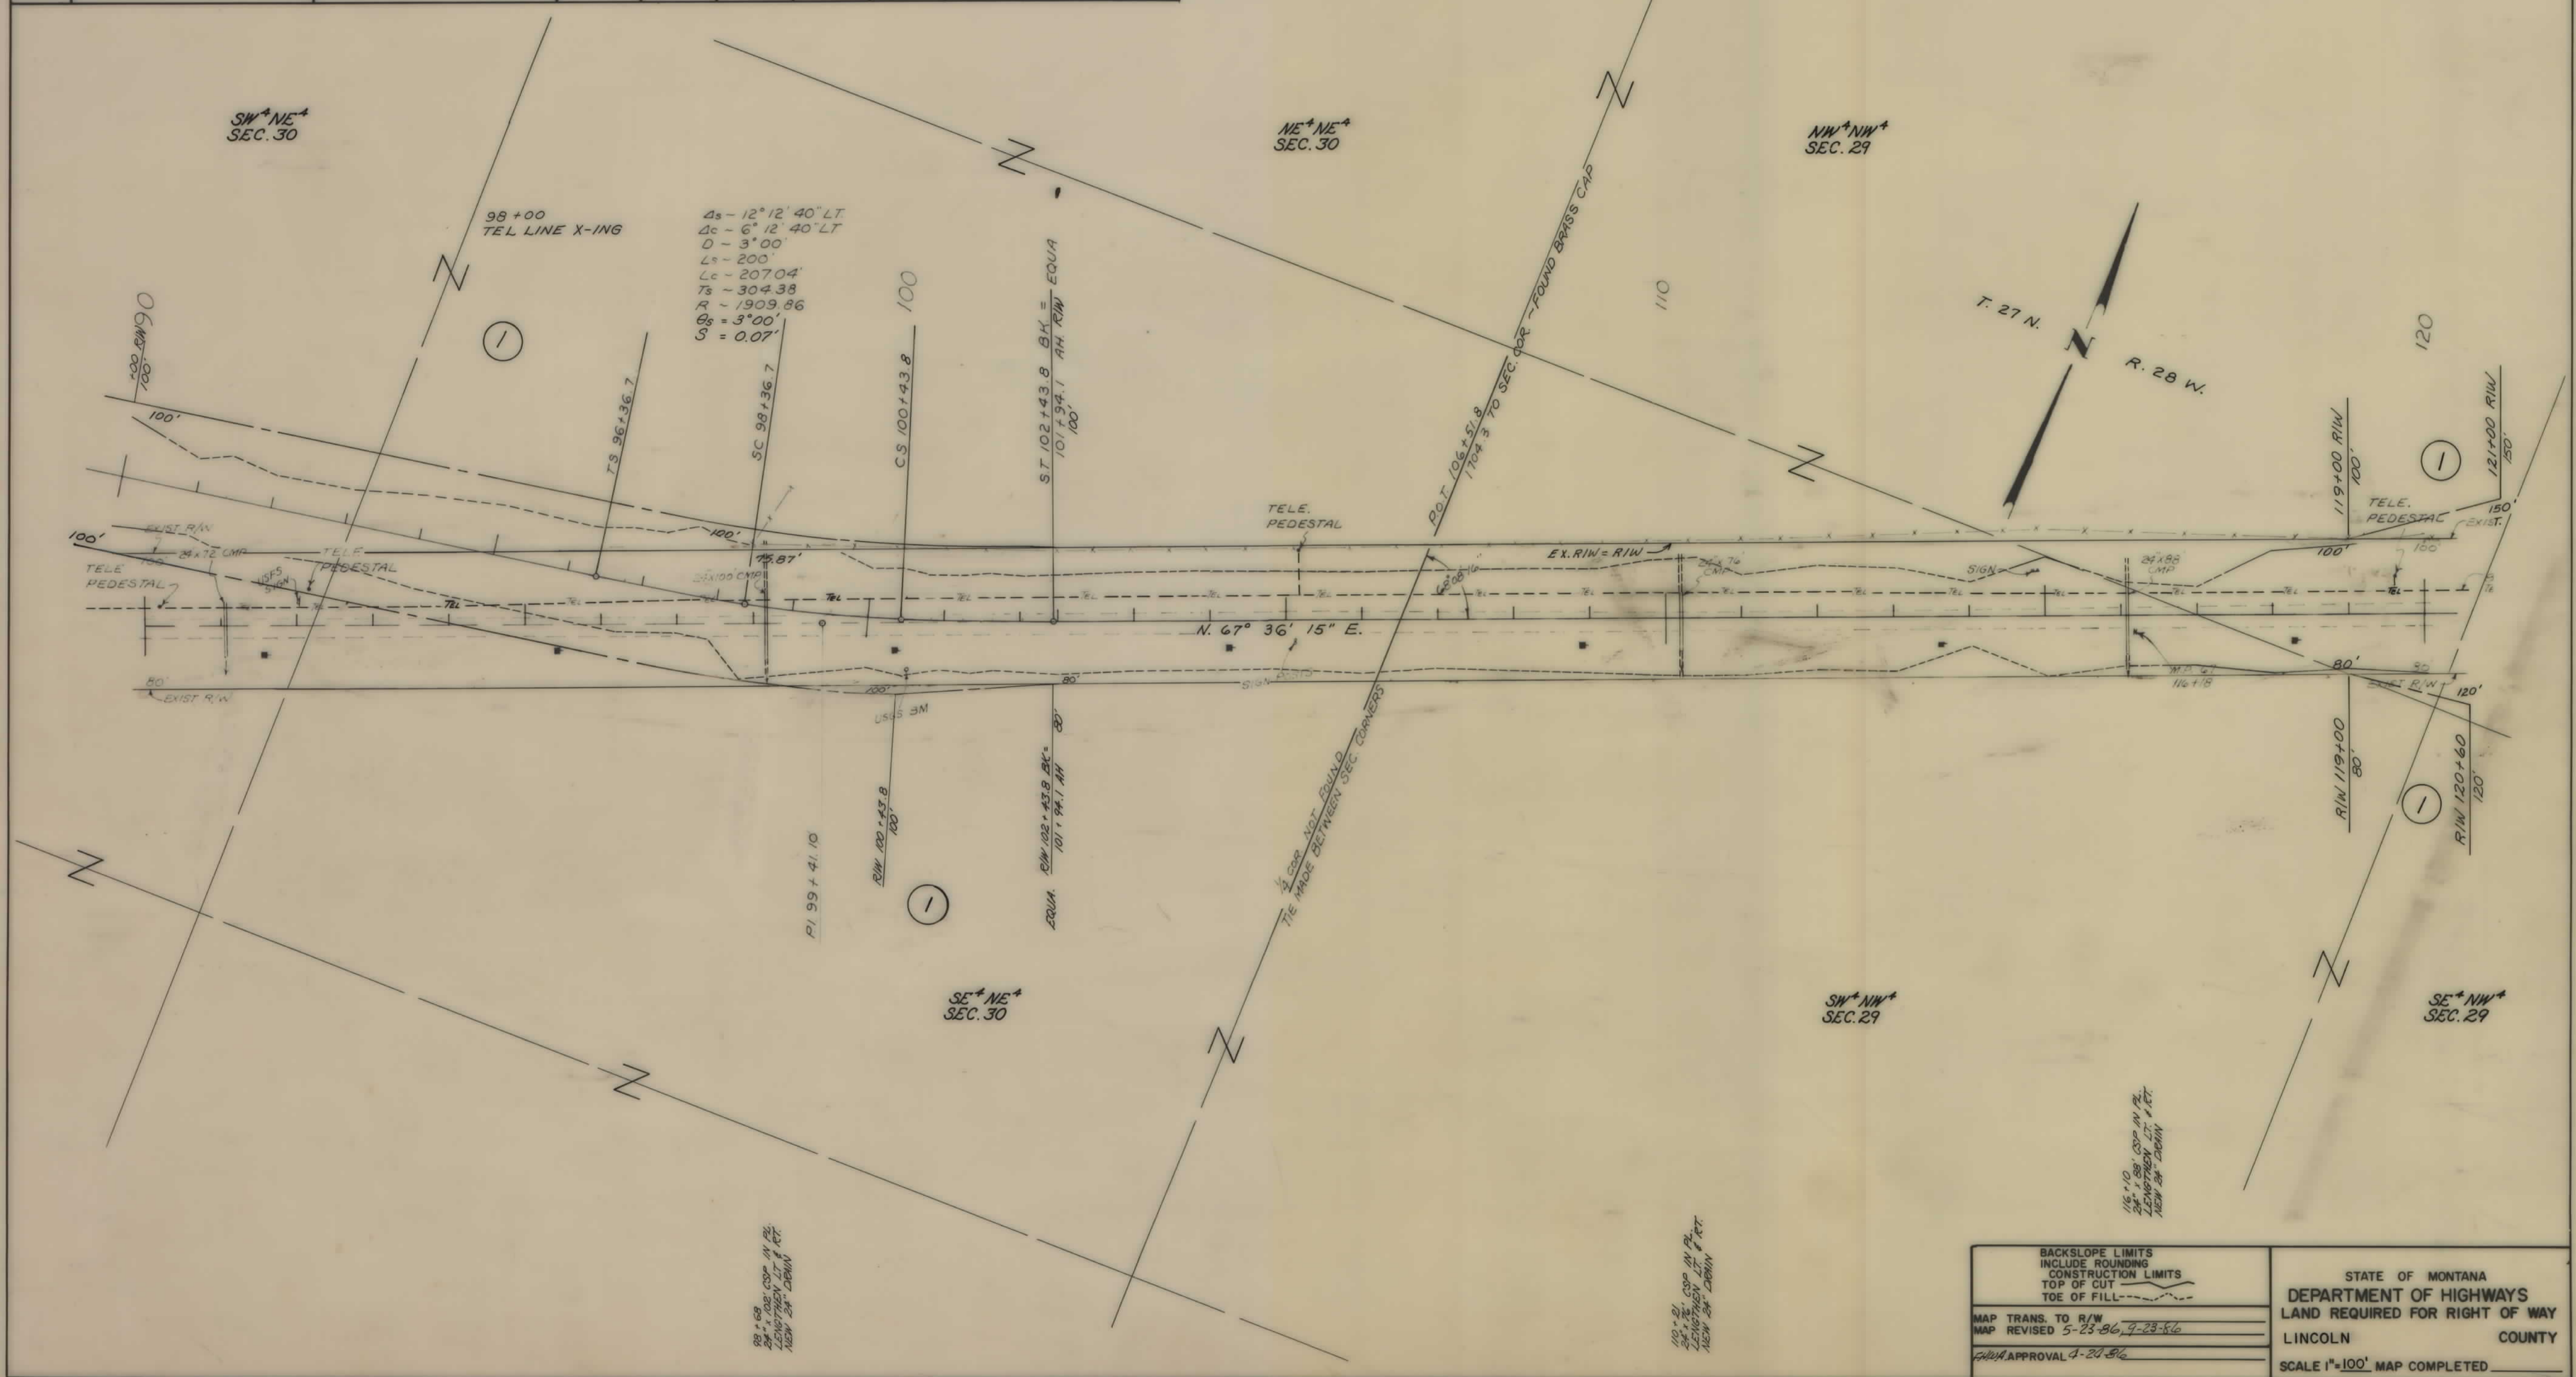


BACKSLOPE LIMITS INCLUDE ROUNDING CONSTRUCTION LIMITS TOP OF CUT TOE OF FILL	STATE OF MONTANA DEPARTMENT OF HIGHWAYS LAND REQUIRED FOR RIGHT OF WAY LINCOLN COUNTY SCALE 1"=100' MAP COMPLETED
MAP TRANS. TO R/W MAP REVISED 5-23-86, 9-23-86 CIVIL APPROVAL 4-20-86	

OWNERSHIPS

PARCEL	NAME	ADDRESS	TOTAL AREA	GROSS R/W AREA	P.T.W. AREA	AREA TO BE ACQUIRED	REMAINDER		CONST. PERM. AREA	CONST. SEASE. AREA
							LEFT	RIGHT		
7	CHAMPION INTERNATIONAL									
18	CHAMPION INTERNATIONAL CORP.			9.51 AC.	0	9.51 AC.				

STATE	PROJECT NO.	SHEET NO.	TOTAL SHEETS
MONT.	F1-1(24) 65	7	8

ELK HILL - LYONS SPRING

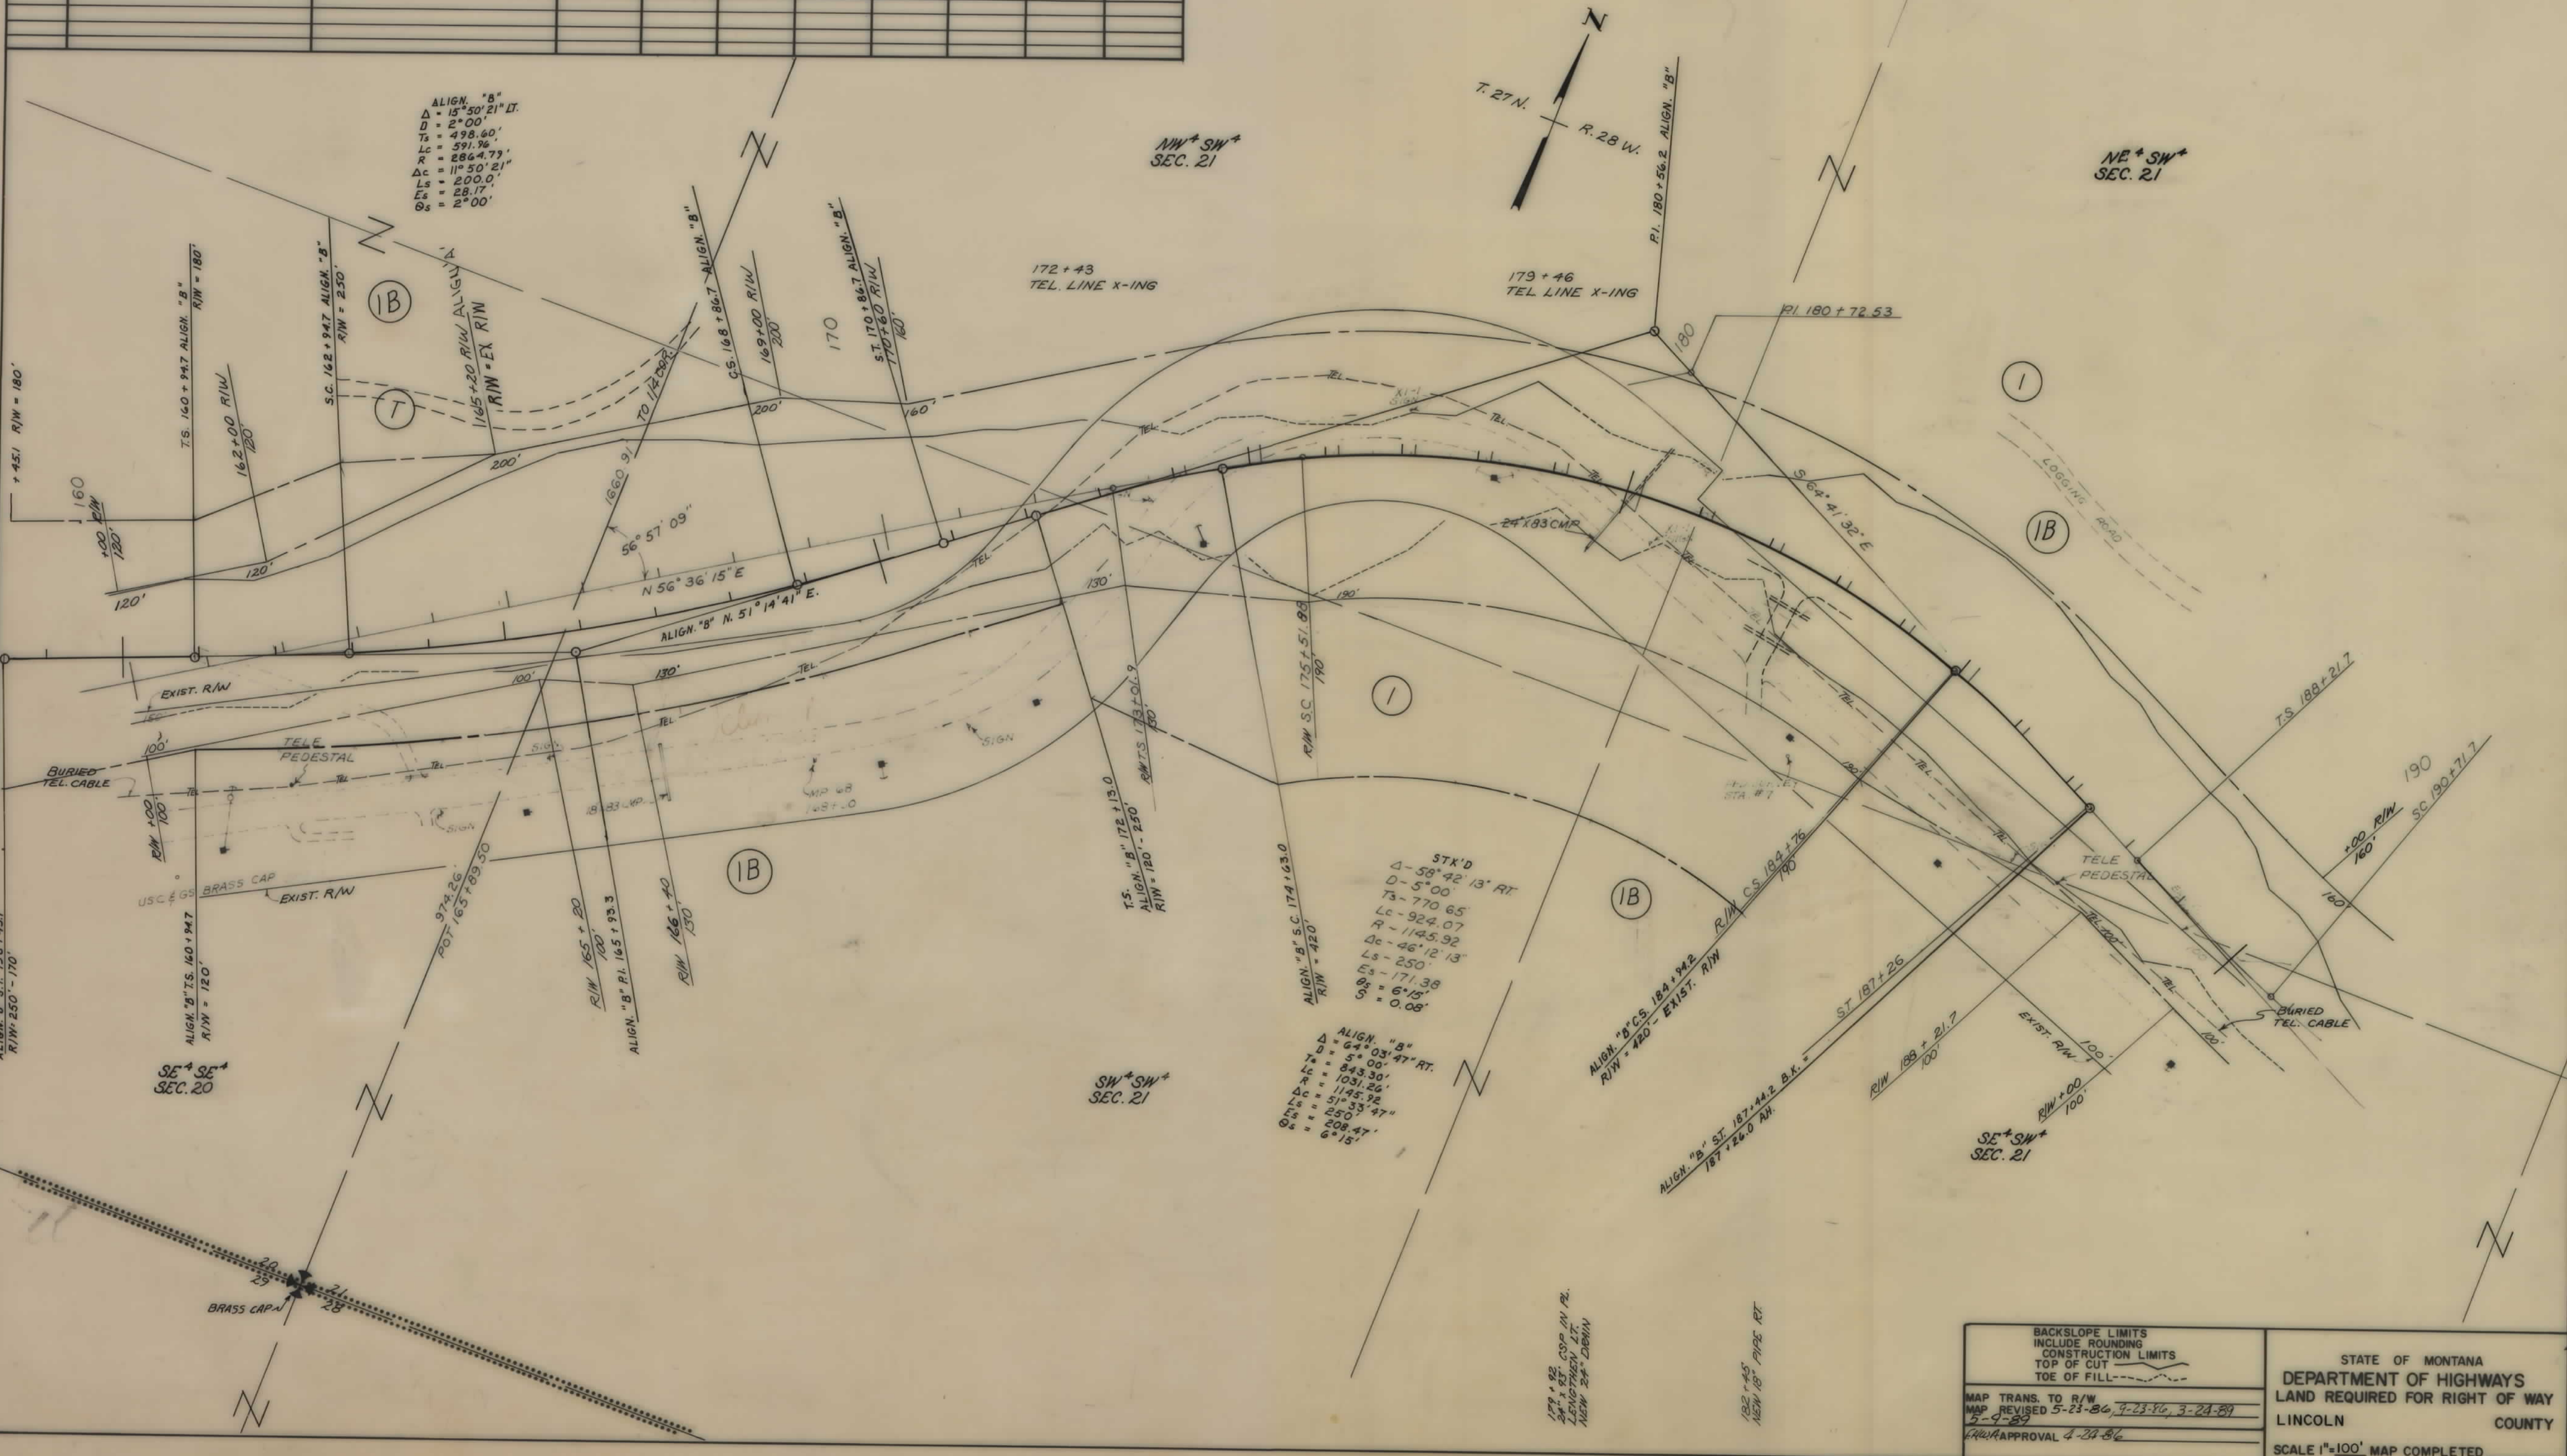

STX'D
 $\Delta = 58^\circ 42' 13''$ RT
 $D = 5^\circ 00'$
 $Ts = 770.65'$
 $Lc = 924.07'$
 $R = 1145.92'$
 $\Delta c = 46^\circ 12' 13''$
 $Ls = 250'$
 $\Delta s = 171.38'$
 $\Delta = 6^\circ 08'$

ALIGN. "B"
 $\Delta = 6^\circ 03' 47''$ RT
 $D = 5^\circ 00'$
 $Ts = 843.50'$
 $Lc = 1031.26'$
 $R = 1145.92'$
 $\Delta c = 51^\circ 33' 47''$
 $Ls = 250'$
 $\Delta s = 208.47'$
 $\Delta = 6^\circ 15'$

BACKSLOPE LIMITS
 INCLUDE ROUNDING
 CONSTRUCTION LIMITS
 TOP OF CUT
 TOE OF FILL


MAP TRANS. TO R/W
 MAP REVISED 5-23-84, 7-23-86, 3-24-89
 5-23-89
 CIVIL APPROVAL 4-24-86

STATE OF MONTANA
 DEPARTMENT OF HIGHWAYS
 LAND REQUIRED FOR RIGHT OF WAY
 LINCOLN COUNTY
 SCALE 1"=100' MAP COMPLETED

OWNERSHIPS										
PARCEL	NAME	ADDRESS	TOTAL AREA	GROSS R/W AREA	P.T.W. AREA	AREA TO BE ACQUIRED	REMAINDER		CONST. PERM. AREA	CONST. LEASE AREA
							LEFT	RIGHT		
1	CHAMPION INTERNATIONAL	PO BOX 8, MILLTOWN, MT 59851		86.04 Ac.	42.14 Ac.	43.89 Ac.				01 AC.
3	CHAMPION INTERNATIONAL	PO BOX 8, MILLTOWN, MT 59851		5.43 Ac.	4.88 Ac.	0.55 Ac.				
3A	CHAMPION INTERNATIONAL	PO BOX 8, MILLTOWN, MT 59851		0.60 AC.	0	0.60 AC.				

STATE	PROJECT NO.	SHEET TOTAL
MONT.	FI-1(24)65	NO. SHEETS
		8 8

ELK HILL - LYONS SPRING

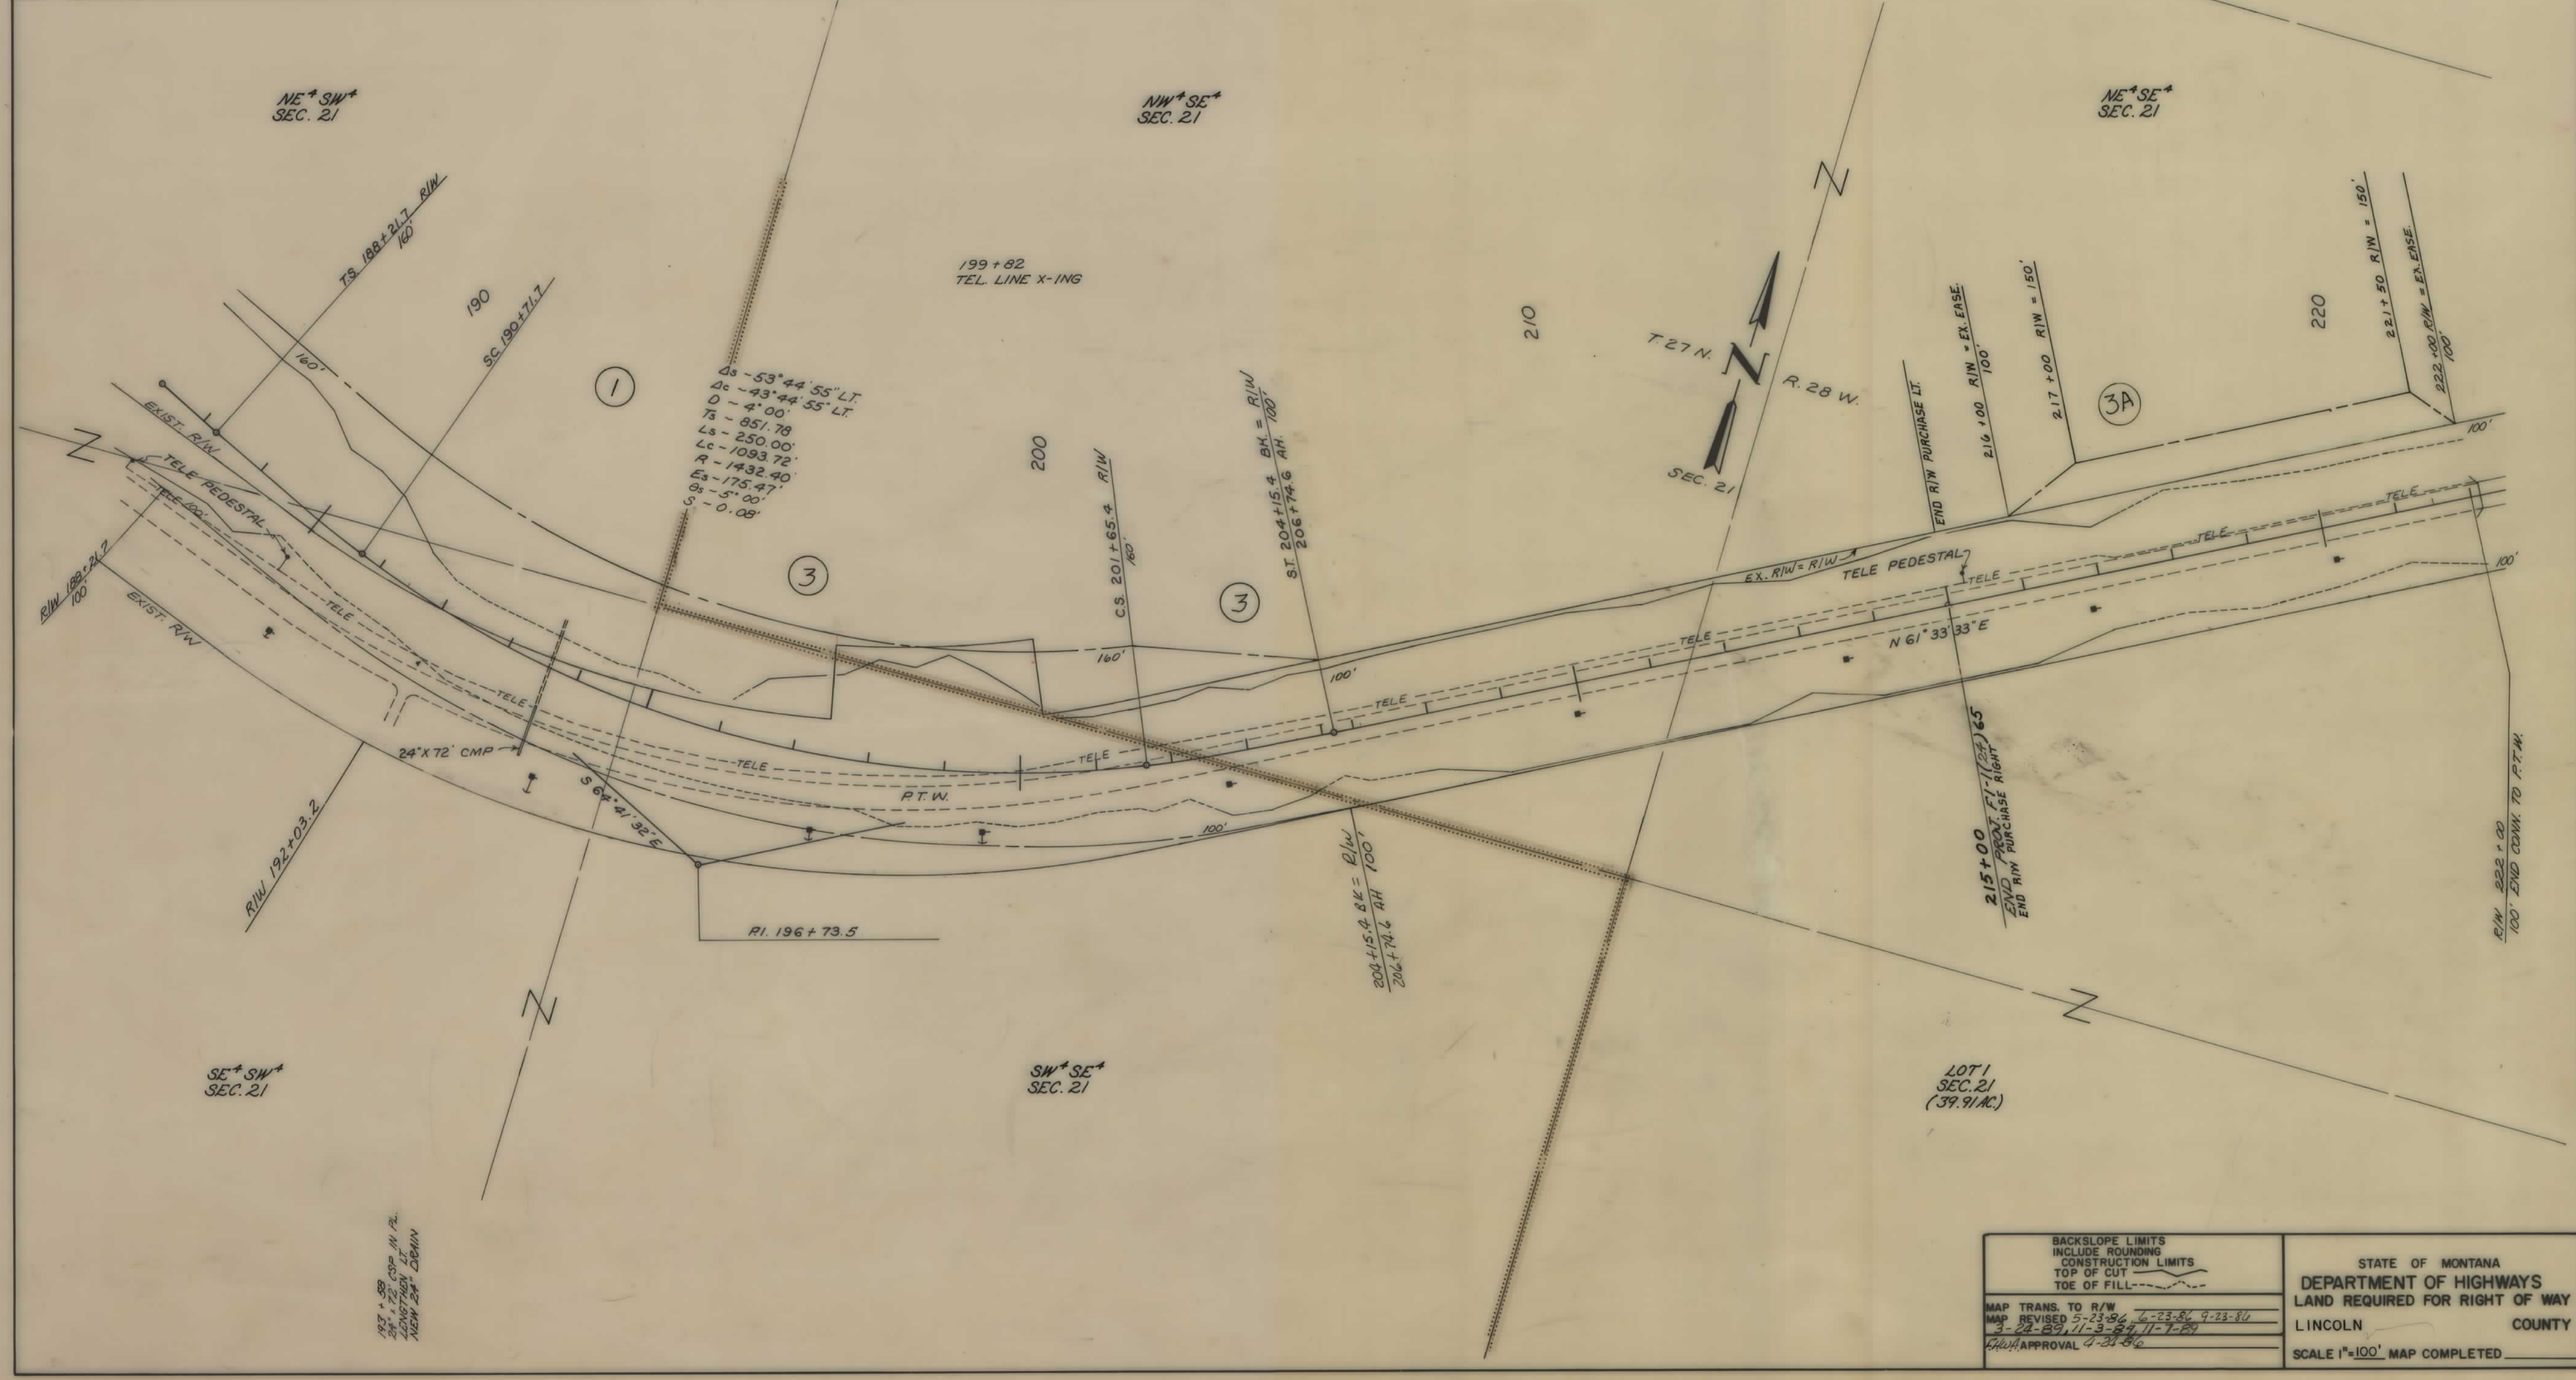

BACKSLOPE LIMITS INCLUDE ROUNDING CONSTRUCTION LIMITS TOP OF CUT TOE OF FILL	STATE OF MONTANA DEPARTMENT OF HIGHWAYS LAND REQUIRED FOR RIGHT OF WAY LINCOLN COUNTY SCALE 1"=100' MAP COMPLETED
MAP TRANS. TO R/W MAP REVISED 5-23-86 6-23-86 9-23-86 3-28-89, 11-3-89, 11-7-89 APPROVAL 4-23-86	